


INDEX OF SHEETS

SHEET N 1 TITLE
 SHEET N 2 TYPICAL CROSS SECTIONS
 SHEET N 3 ESTIMATE OF QUANTITIES
 SHEET N 3 A MISCELLANEOUS QUANTITIES
 SHEET N 4-6 RIGHT OF WAY
 SHEET N 4-6 PLAN AND PROFILE STA 622+00 TO STA. 675+00
 SHEET N 7-13 STANDARD DETAILS
 SHEET N 4-18 DRAINAGE STRUCTURES
 SHEET N 9-40 CROSS SECTIONS

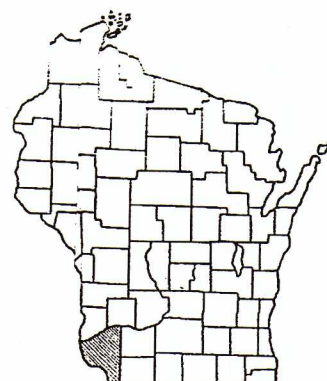

STATE OF WISCONSIN STATE HIGHWAY COMMISSION OF WISCONSIN

PLAN AND PROFILE OF PROPOSED FENNIMORE — MUSCODA ROAD BLUE RIVER BRIDGE


GRANT COUNTY
 PROJ. S O 210 (1)

BEGINNING AT A POINT 1475' E OF AND 136' S OF THE W 1/4 COR.
 SEC. 32 T 8 N R 1 W AND EXTENDING NORTHEASTERLY TO A
 POINT 412' S OF THE NE COR. SEC. 32 T 8 N R 1 W.

PLAN 1 IN. = 100 FT.
 PROFILE HOR. 1 IN. = 100 FT. VERT. 1 IN. = 10 FT.
 CROSS SECTIONS HOR. 1 IN. = 5 FT. VERT. 1 IN. = 5 FT.

COUNTY AND HIGHWAY	ROUTE AND SECTION	CLASS AND AGREEMENT		FEDERAL DIVISION OFFICE	SHEET NUMBER	TOTAL SHEETS
22.6	210.0		ILL	WIS. 5N	1	40

CTH 'G'
 #B-22-13

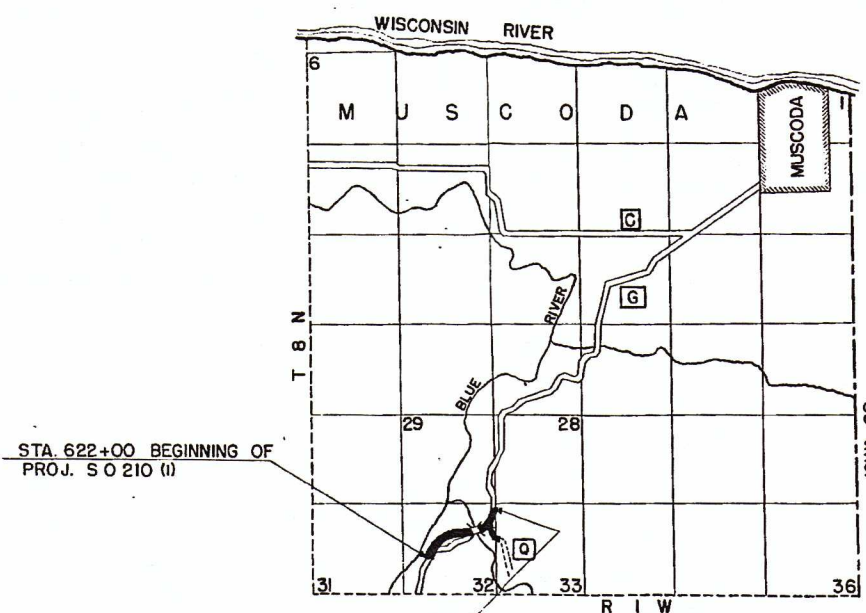

STA 622+00 BEGINNING OF
 PROJ. S O 210 (1)

STA 675+00 END OF
 PROJ. S O 210 (1)

LAYOUT

SCALE 0 1 2
 SCALE IN MILES

TOTAL NET LENGTH OF CENTERLINE = 1.004 MI.

CONVENTIONAL SIGNS

STATE E	-----	CULVERTS IN PLACE	-----
COUNTY E	-----	CULVERTS REQUIRED	-----
TOWNSHIP RANGE LINE	-----	DROP INLET	-----
SECTION LINE	-----	POWER POLE	-----
NEW RIGHT OF WAY LINE	-----	TELEPHONE OR TELEGRAPH POLE	-----
PRESENT RIGHT OF WAY LINE	-----	RIGHT OF WAY MARKERS	-----
WIRE FENCE	-----	REFERENCE STAKE FOR HUBS ONLY	-----
LOT LINE	-----	MARSH	-----
CORPORATE OR CITY LIMITS	-----	HEDGE	-----
PROPER LINE	-----	TREES	-----
TRAVELWAY OR P.E.	-----		
RAILROAD	-----		
BASE CURVE LINE	-----		

APPROVED FOR

Date



Title

STATE HIGHWAY COMMISSION OF WISCONSIN MADISON, WIS.		FEDERAL WORKS AGENCY PUBLIC ROADS ADMINISTRATION	
SURVEYOR	F.W.S. NOTE BOOK	RECOMMENDED FOR APPROVAL:	
DIVISION COMPUTER	H.P.S. M. O. CHECKER	DISTRICT ENGINEER PUBLIC ROADS ADMINISTRATION FEDERAL WORKS AGENCY	
DIVISION CHECKER	F.W.S. CORRECT		
CORRECT:		APPROVED:	
DATE 9-8-1949	Thos. W. Reilly DIVISION ENGINEER	COMMISSIONER PUBLIC ROADS ADMINISTRATION FEDERAL WORKS AGENCY	
DATE 9/12/49	W. L. Blum CONSTRUCTION ENGINEER		
APPROVED:			
DATE 11/12/49	E. L. Rottman STATE HIGHWAY ENGINEER		

BENCH MARKS			
NO	STA.	DESCRIPTION	ELEV.
9	626+40	ELM TREE 100' R	1053.88
8	629+18	POWER POLE 70' R	1034.60
7	634+25	X ON FLOOR CATTLE P 120' R	1019.30
6	635+50	CORNER FENCE POST 120' L	1010.69
5	643+10	FENCE POST 44' L	1003.56
4	651+10	NW COR. OF BRIDGE 70' R	993.80


E¹/₂ - NW¹/₄ 8 W¹/₂ - NE¹/₄
 SEC. 32 T 8 N R 1 W

COUNTY AND HIGHWAY	ROUTE AND SECTION	CLASS AND STATE	FOREWENT	PERCENTAGE	DATE
22.6	210.0	III	WIS SN	4	40

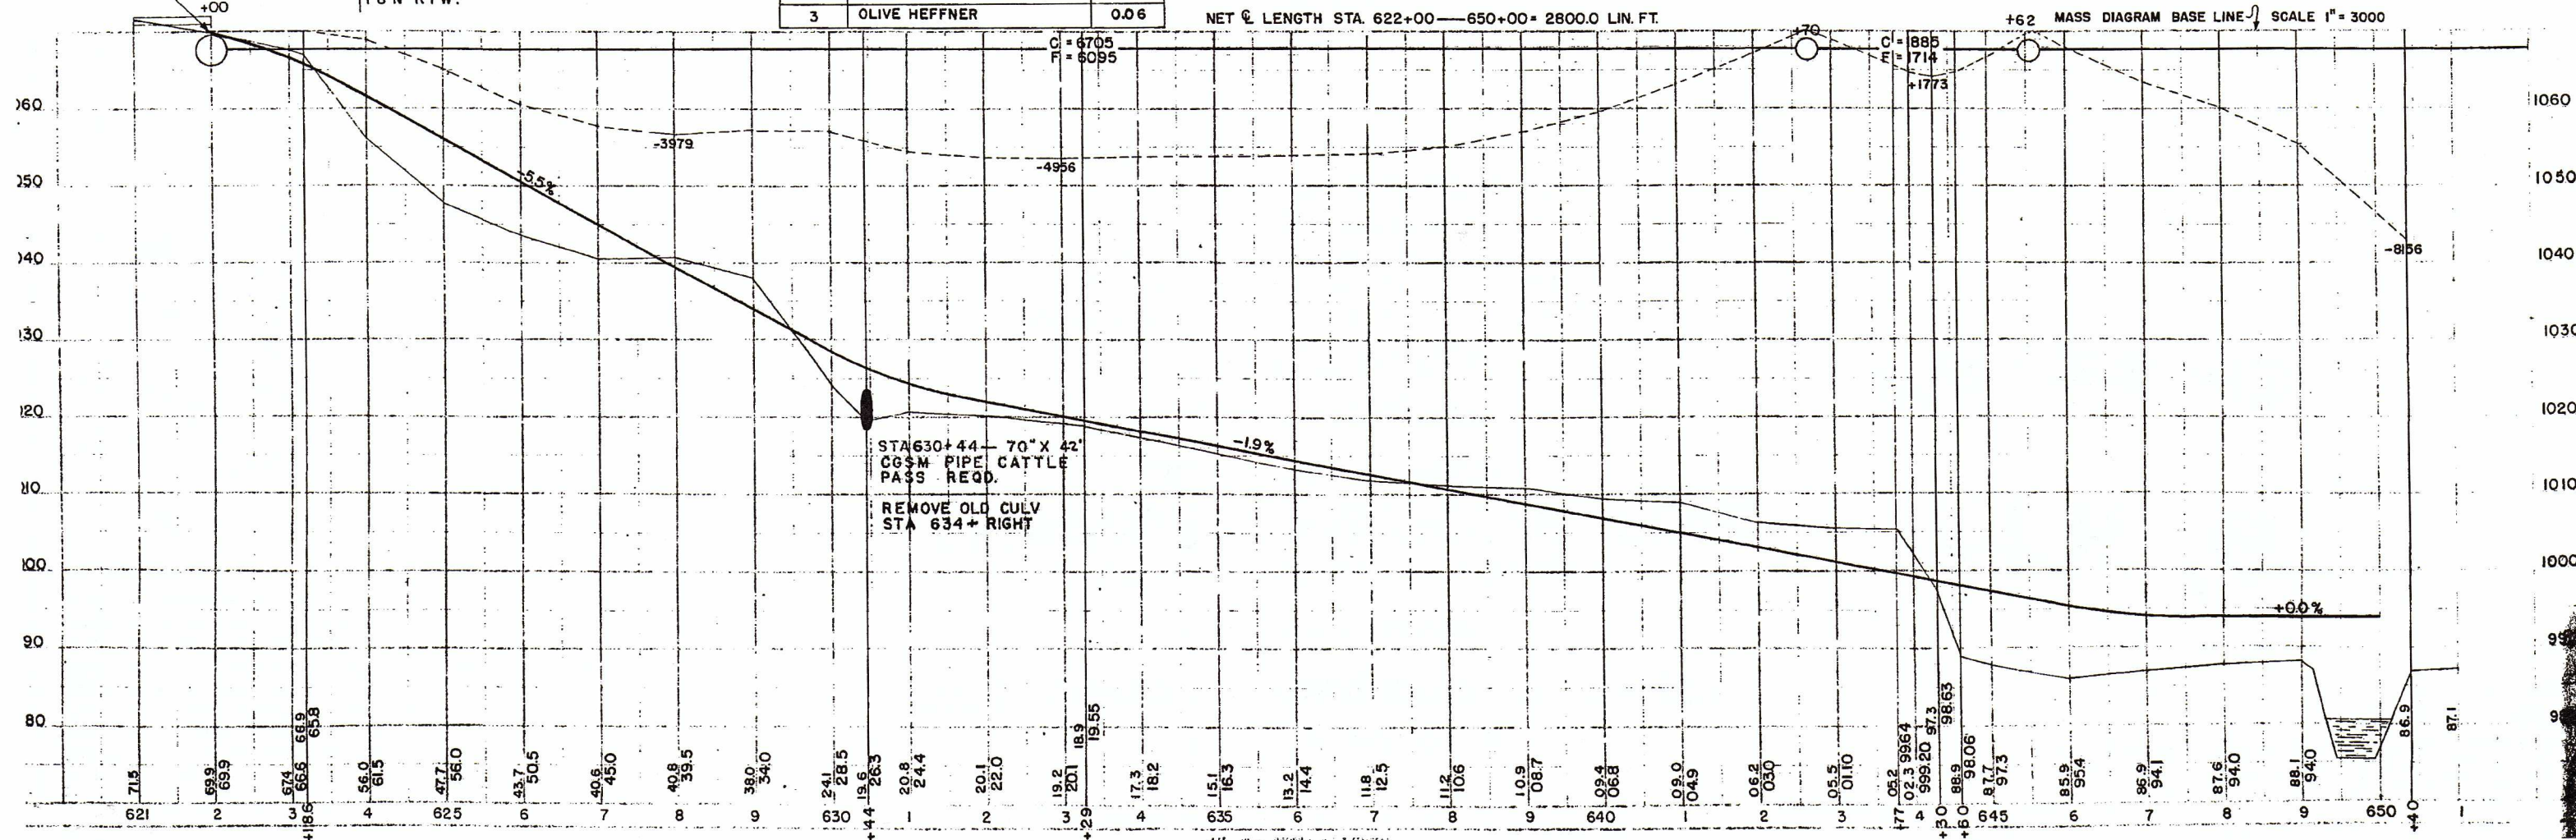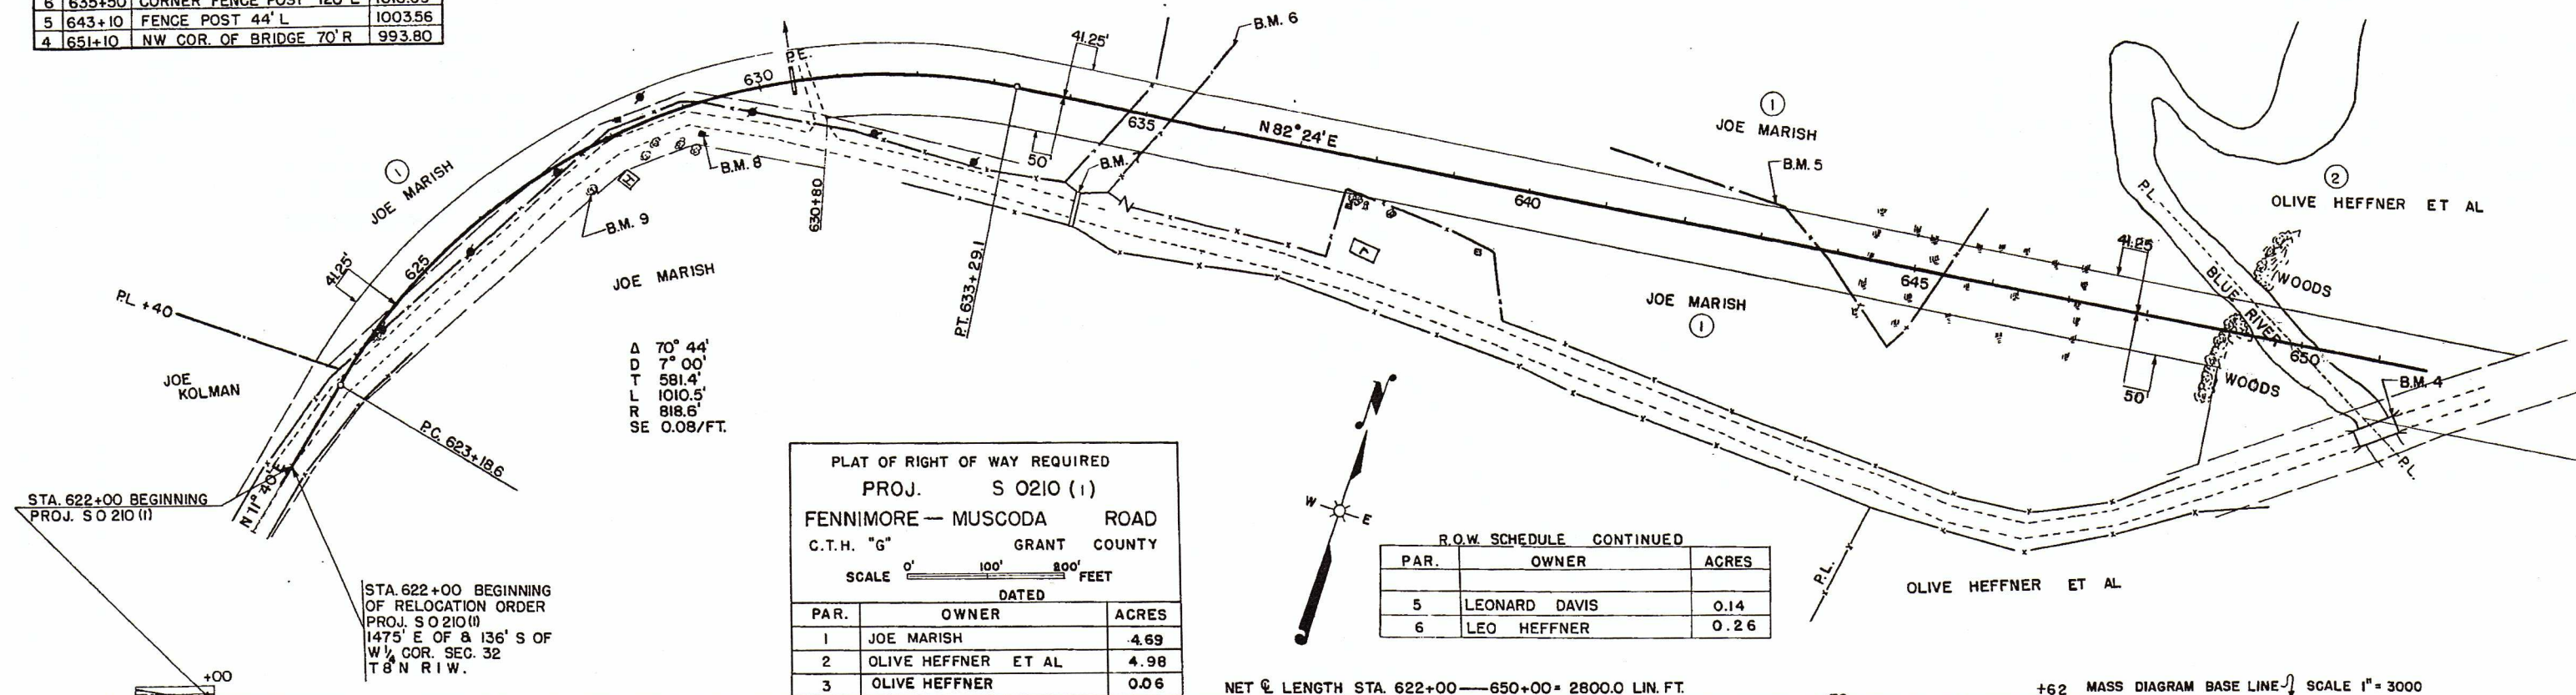

BENCH MARKS		
NO.	STA.	DESCRIPTION
4	651+10	N.W. COR. OF BRIDGE 70' R
		ELEV. 993.80

50	210 (1)	5	40
----	---------	---	----

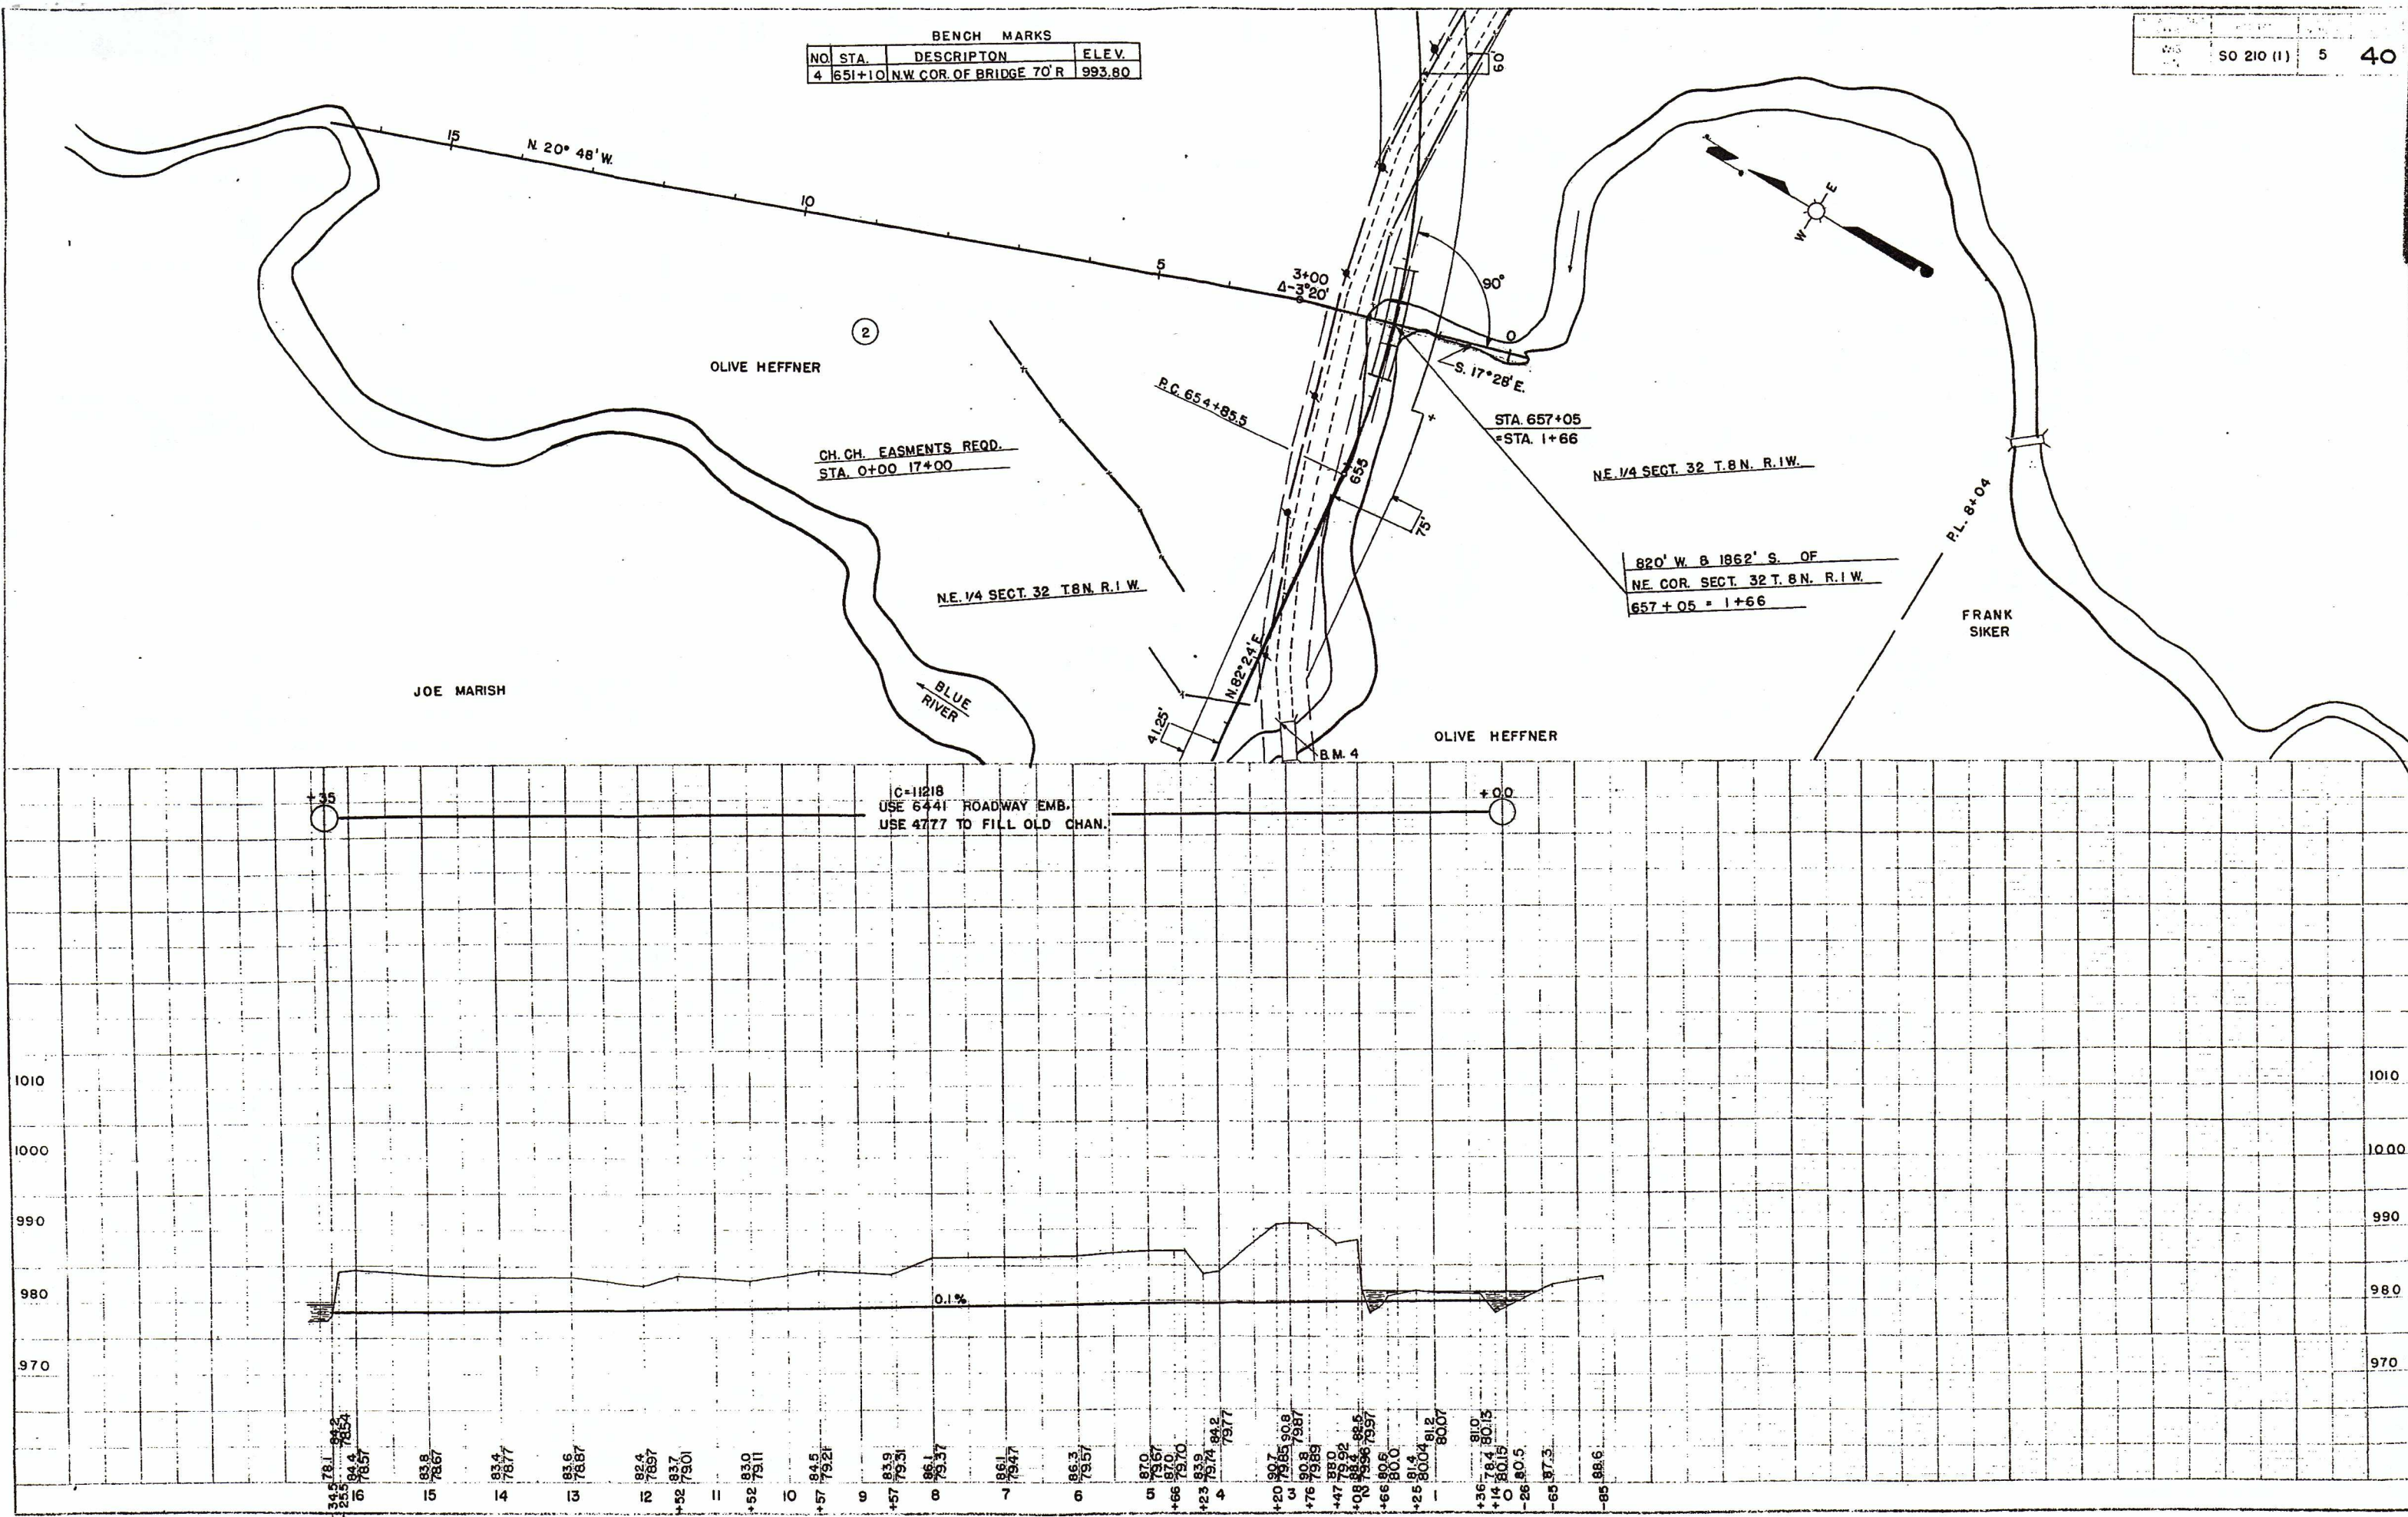

NO.	STA.	DESCRIPTION	ELEV.
4	651+10	NW COR. OF BRIDGE 70' R	993.80
3	663+38	FENCE COR. POST 300' L	992.52
2	675+15	POWER POLE 20' R	996.48

