

MAD NOV 08


STATE OF WISCONSIN
DEPARTMENT OF TRANSPORTATION
PLAN OF PROPOSED IMPROVEMENT
POTOSI - CASSVILLE ROAD
(CTH N - CASSVILLE)
STH 133
GRANT COUNTY

STATE PROJECT	FEDERAL PROJECT	
	PROJECT	CONTRACT
5205-03-78	STP 2008598	1

ORDER OF SHEETS

Section No. 1	Title
Section No. 2	Typical Sections and Details
Section No. 3	Estimate of Quantities
Section No. 3	Miscellaneous Quantities
Section No. 4	Right of Way Plat
Section No. 5	Plan and Profile
Section No. 6	Standard Detail Drawings
Section No. 7	Sign Plates
Section No. 8	Structure Plans
Section No. 9	Computer Earthwork Data
Section No. 9	Cross Sections

TOTAL SHEETS = 456

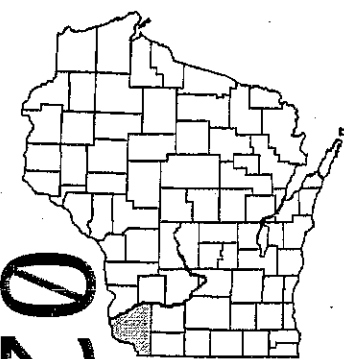

02

DESIGN DESIGNATION

A.A.D.T.	=	1100
A.A.D.T.	=	1500
D.H.V.	=	8.5%
D.D.	=	62/38
T.	=	10.6%
DESIGN SPEED	=	60 MPH
ESALS	=	343,100


CONVENTIONAL SYMBOLS

PLAN	PROFILE
CORPORATE LIMITS	GRADE LINE
PROPERTY LINE	ORIGINAL GROUND
LOT LINE	MARSH OR ROCK PROFILE (To be noted as such)
LIMITED HIGHWAY EASEMENT	SPECIAL DITCH
EXISTING RIGHT OF WAY	GRADE ELEVATION
PROPOSED OR NEW R/W LINE	CULVERT (Profile View)
SLOPE INTERCEPT	UTILITIES
REFERENCE LINE	ELECTRIC
EXISTING CULVERT	FIBER OPTIC
PROPOSED CULVERT (Box or Pipe)	GAS
COMBUSTIBLE FLUIDS	SANITARY SEWER
	STORM SEWER
	TELEPHONE
	WATER
	UTILITY PEDESTAL
	POWER POLE
	TELEPHONE POLE
MARSH AREA	
WOODED OR SHRUB AREA	

END PROJECT
STA. 844+88.00

BEGIN PROJECT
STA. 399+00.00

Y = 258,129.10
X = 1,745,514.94

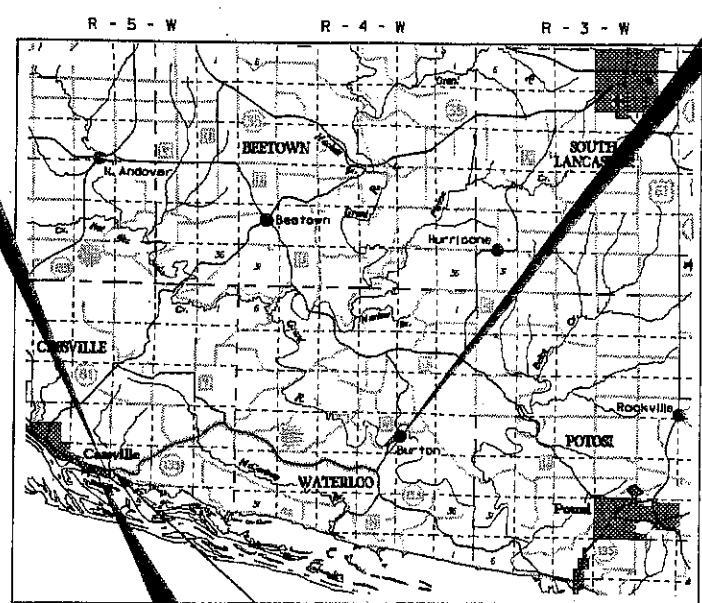

END CONSTRUCTION
STA. 853+62.00


STRUCTURE B-22-136
STA. 792+13.19 - 792+75.01
EXCEPTION TO NET & LENGTH

LAYOUT
SCALE 0 1 MI.


TOTAL NET LENGTH OF CENTERLINE = 8.429 MI. (RURAL)

Coordinates on this plan are referenced to the Wisconsin State Plane Coordinate System (wspcs), south zone.

ORIGINAL PLAN PREPARED BY:
Foth
Foth Infrastructure & Environment, LLC
1402 Fumery Street, Suite 200
Madison, WI 53704
Phone: 608-242-5900 Fax: 608-242-5096

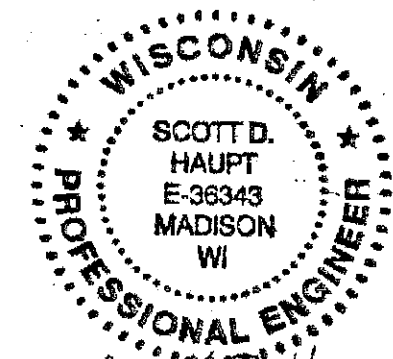

4/20/07 *Scott D. Haupt*
Date Consultant

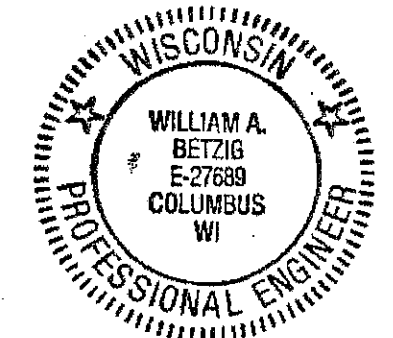

4/20/07 *William A. Betzig*
Date Consultant

STATE OF WISCONSIN
DEPARTMENT OF TRANSPORTATION


PREPARED BY

Surveyor	WISDOT/FOTH INFRASTRUCTURE & ENVIRONMENT, LLC
Designer	FOTH INFRASTRUCTURE & ENVIRONMENT, LLC
Project Manager	TADD OWENS, P.E.
Regional Examiner	WILLIAM L. OLIVA, P.E.
Regional Supervisor	LARRY BARTA, P.E.
C.O. Examiner	JANE ENGBRETSSEN


APPROVED FOR THE DEPARTMENT
DATE: 04-26-2007 *Bill Oliva*
(Signature)

E

5

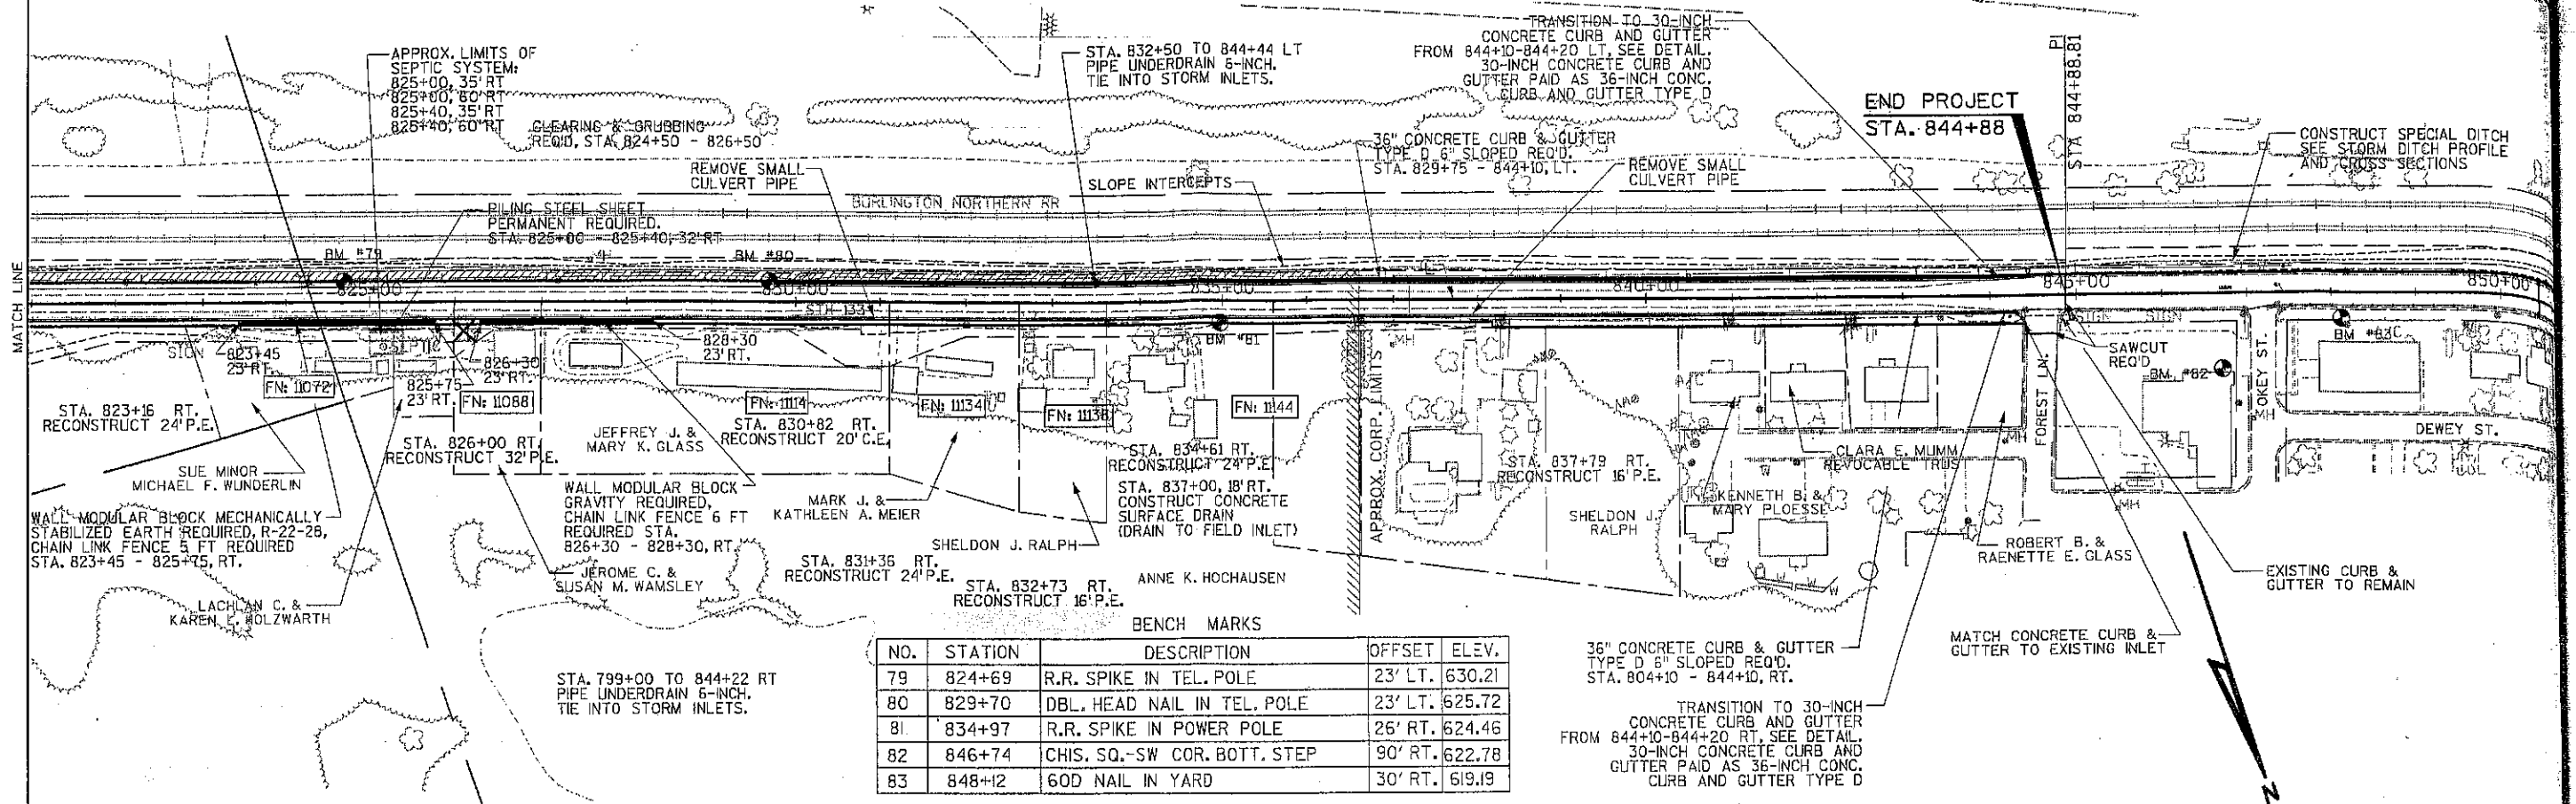

NO.	STATION	DESCRIPTION	OFFSET	ELEV.
79	824+69	R.R. SPIKE IN TEL. POLE	23' LT.	630.21
80	829+70	DBL. HEAD NAIL IN TEL. POLE	23' LT.	625.72
81	834+97	R.R. SPIKE IN POWER POLE	26' RT.	624.46
82	846+74	CHIS. SQ.-SW COR. BOTT. STEP	90' RT.	622.78
83	848+12	60D NAIL IN YARD	30' RT.	619.19

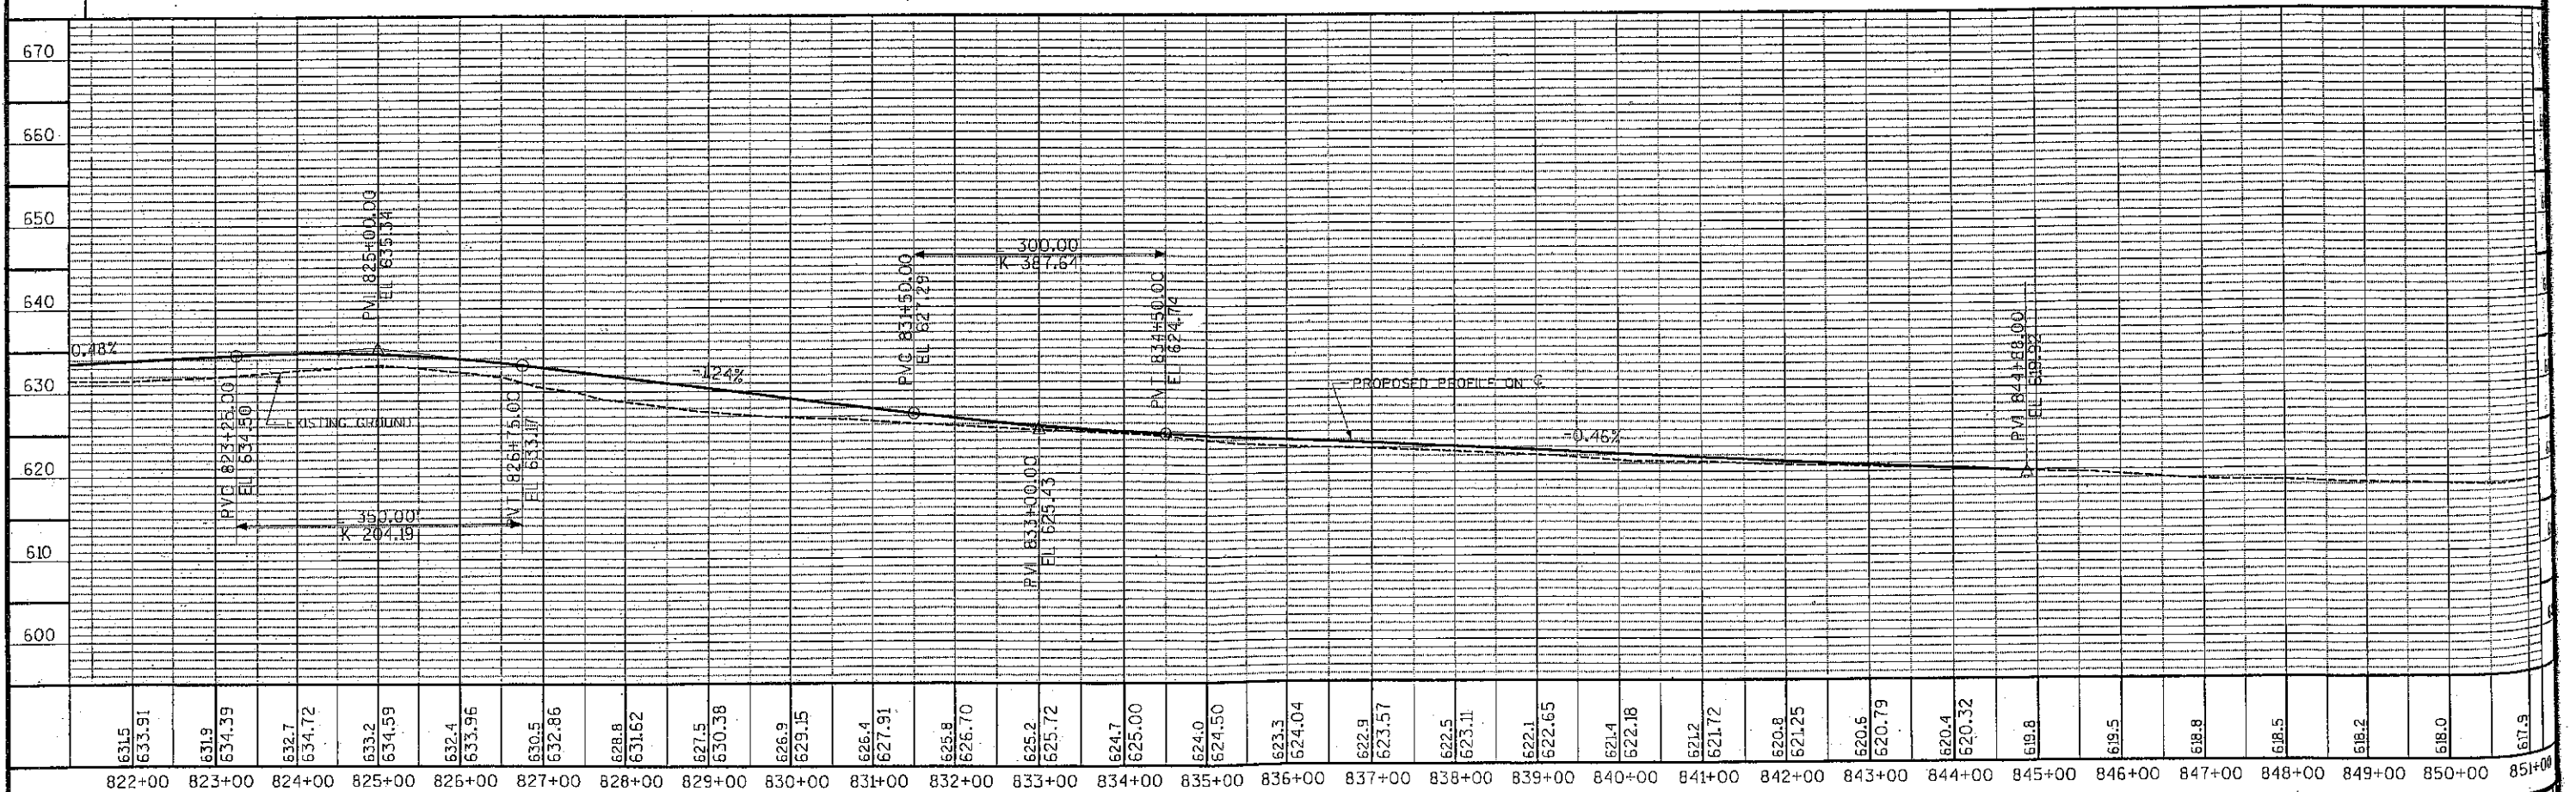


STATE PROJECT NUMBER: 5205-03-78

HWY: STH 133

COUNTY: GRANT

PLAN & PROFILE

SHEET NO: 124

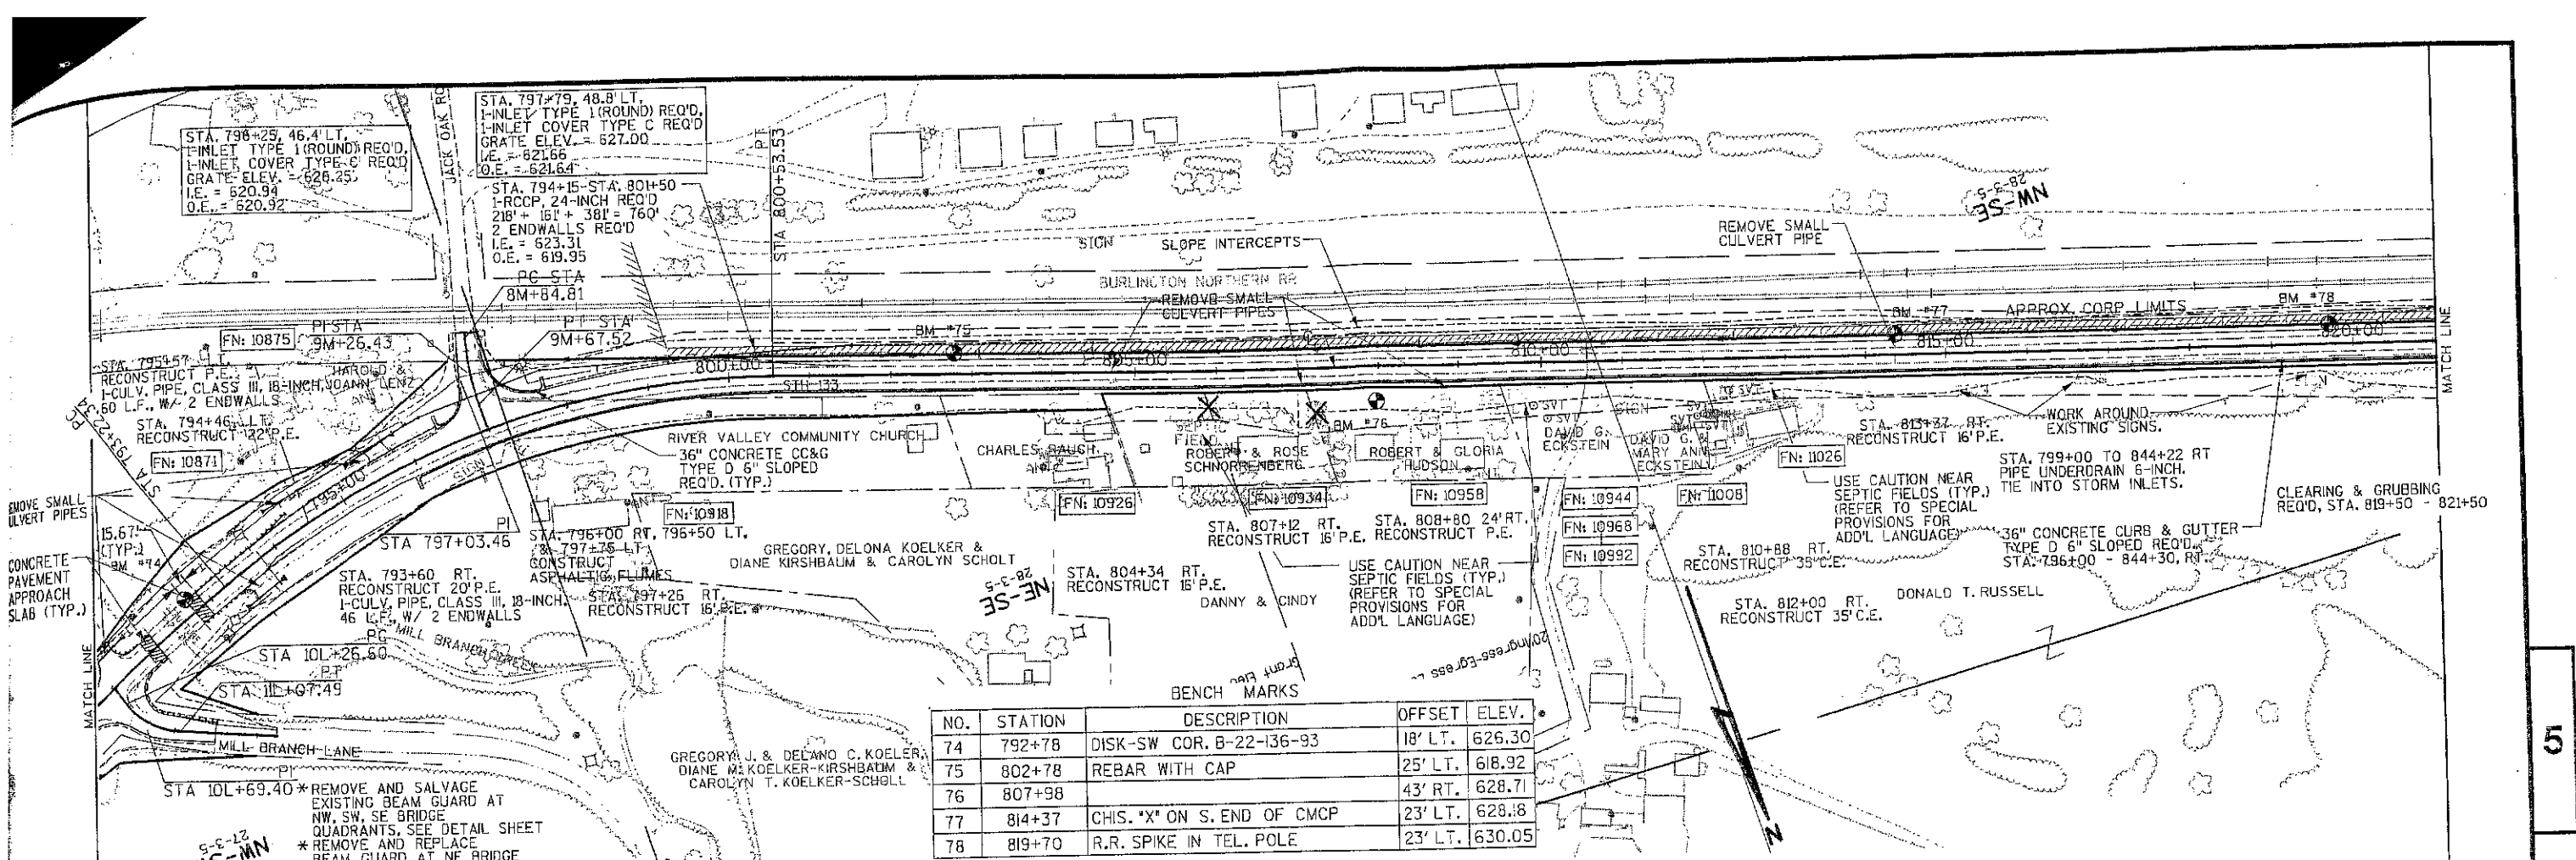

NO.	STATION	DESCRIPTION	OFFSET	ELEV.
74	792+78	DISK-SW COR. B-22-136-93	18' LT.	626.30
75	802+78	REBAR WITH CAP	25' LT.	618.92
76	807+98		43' RT.	628.71
77	814+37	CHIS. "X" ON S. END OF CMCP	23' LT.	628.8
78	819+70	R.R. SPIKE IN TEL. POLE	23' LT.	630.05

