

- OF SHEETS
1. TITLE
 2. TYPICAL CROSS SECTIONS
 3. ESTIMATE OF QUANTITIES
 - 3A. MISCELLANEOUS QUANTITIES
 - 4-18. RIGHT OF WAY PLAT
 - 4-18. PLAN AND PROFILE STA. 3 TO STA. 429
 - 19-27. STANDARD DETAILS
 - 28-36. DRAINAGE STRUCTURES
 - 37-112. CROSS SECTIONS

FILE COPY

STATE HIGHWAY COMMISSION OF WISCONSIN

FILE COPY



PLAN AND PROFILE OF PROPOSED
BOSCOBEL—BLUE RIVER ROAD
 GRANT COUNTY
 PROJECT E 0 209 (7)

BEGINNING AT THE INTERSECTION OF PRAIRIE AND ELM STS.,
 CITY OF BOSCOBEL. THENCE NORTHEASTERLY TO INTERSECTION
 OF EXCHANGE AND EAST STS, VILLAGE OF BLUE RIVER.

PLAN 1 IN. = 100 FT.
 PROFILE HOR. 1 IN. = 100 FT. VERT. 1 IN. = 10 FT.
 CROSS SECTIONS HOR. 1 IN. = 5 FT. VERT. 1 IN. = 5 FT.

FED. ROAD DIST. NO.	STATE	PROJ. NO.	SHEET NO.	TOTAL SHEETS
4	WIS.			

COUNTY AND HIGHWAY	ROUTE AND SECTION	CLASS AND AGREEMENT	FEDERAL DIVISION OFFICE	SHEET NUMBER	TOTAL SHEETS
22.6	209.0	3.7	WIS. 5 N	1	112

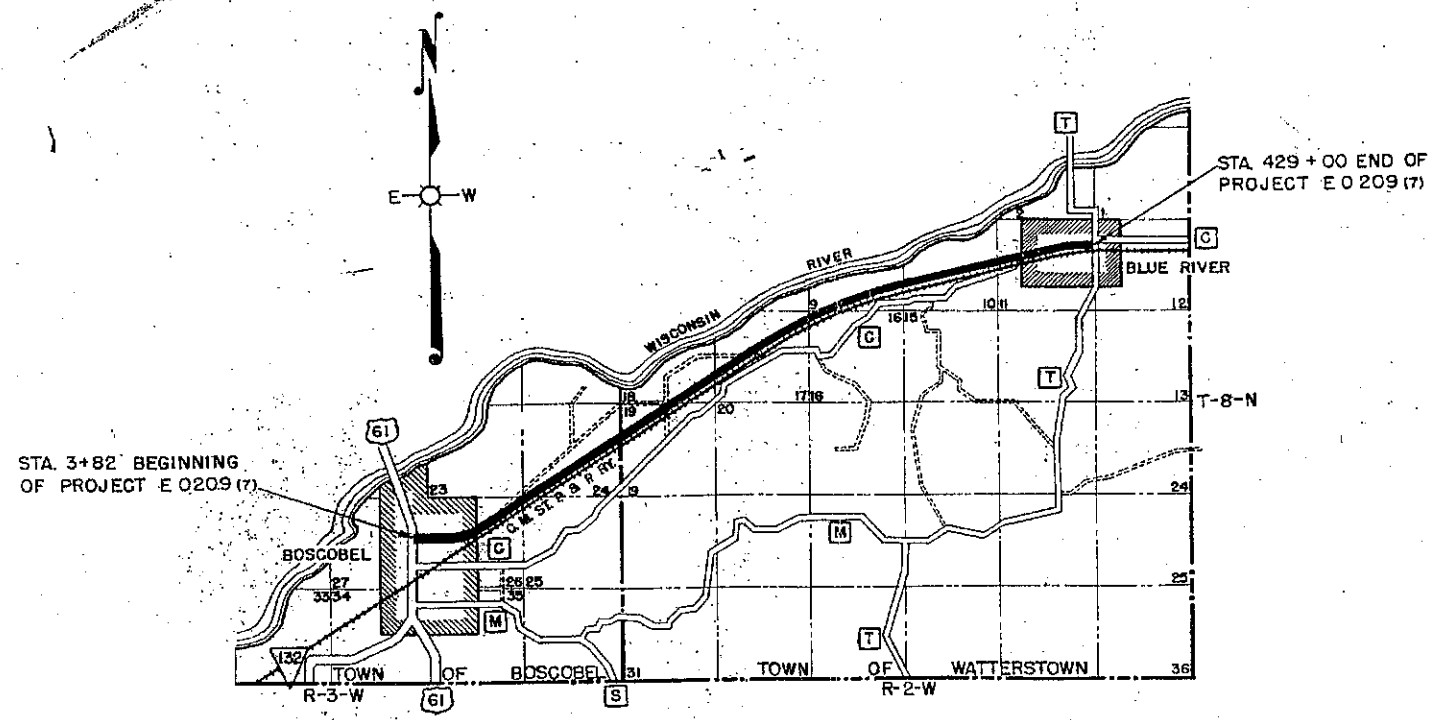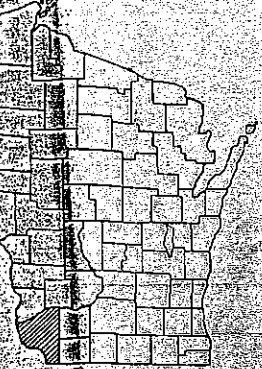

CONVENTIONAL SIGNS

- | | |
|-------------------|-------------------------------|
| ORANGE LINE | CULVERTS IN PLACE |
| RIGHT OF WAY LINE | CULVERTS REQUIRED |
| RIGHT OF WAY LINE | DROP INLET |
| WOVEN BARBED | POWER POLE |
| OR CITY LIMITS | TELEPHONE OR TELEGRAPH POLE |
| WAY OR P.E. | RIGHT OF WAY MARKERS |
| SURVEY LINE | REFERENCE STAKE FOR HUBS ONLY |
| | MARSH |
| | HEDGE |
| | TREES |
| | GROUND ELEVATION |
| | DATUM LINE |
| | GRADE ELEVATION |
| | DATUM LINE |

LAYOUT



TOTAL NET LENGTH OF CENTERLINE = 8.052 MI.



APPROVED FOR GRANT COUNTY
 DATE 7/17/47
 COUNTY HIGHWAY COMMISSIONER

STATE HIGHWAY COMMISSION OF WISCONSIN MADISON, WIS.		FEDERAL WORKS AGENCY PUBLIC ROADS ADMINISTRATION	
SURVEYOR H.S.H. NOTE BOOK DIVISION COMPUTER H.P.S. M.O. CHECKER DIVISION CHECKER J.C. CORRECT		RECOMMENDED FOR APPROVAL	
CORRECT: DATE 7/17/47		DISTRICT ENGINEER	
RECOMMENDED FOR APPROVAL: DATE 7/21/47		PUBLIC ROADS ADMINISTRATION	
DESIGN ENGINEER		FEDERAL WORKS AGENCY	
APPROVED: DATE 7/23/47		COMMISSIONER	
STATE HIGHWAY ENGINEER		PUBLIC ROADS ADMINISTRATION	



DESCRIPTION	ELEV.
STREET L. 25' LT.	674.83

PROJ.	SHEET NUMBER	TOTAL SHEETS
E 0209 (7)	18	112

SCHEDULE OF LANDS AND INTERESTS REQUIRED			
PAR. NO.	OWNER	INTERESTS REQUIRED	ACRES
1	ART OSTRANDER	HIGHWAY EASEMENT	2.53
2	OTTO CLEMENT	" "	0.82
3	J.E. WOOLEY	" "	7.82
4	MATT PULVERMACKER	" "	2.86
5	GRANT OSTRANDER EST.	" "	0.94
6	F.J. KRETCHMAN	" "	3.91
7	NEWCOMB WALKER	" "	7.20
8	EARL HUBBELL	" "	0.61
9	ALLEN OSTRANDER	" "	11.24
10	JOSEPH HEFFNER	" "	4.47
11	T.R. MITCHELL	" "	7.84
12	FLYNN EST.	" "	8.14
13	DELBERT RICHARDSON	" "	7.22
14	FRED RASQUE	" "	0.78
15	FLYNN EST.	" "	6.94
16	MAGGIE RASQUE	" "	11.28
17	JOE STUDNICKA	" "	3.57
18	LEIGH WILLIAMS	" "	7.02

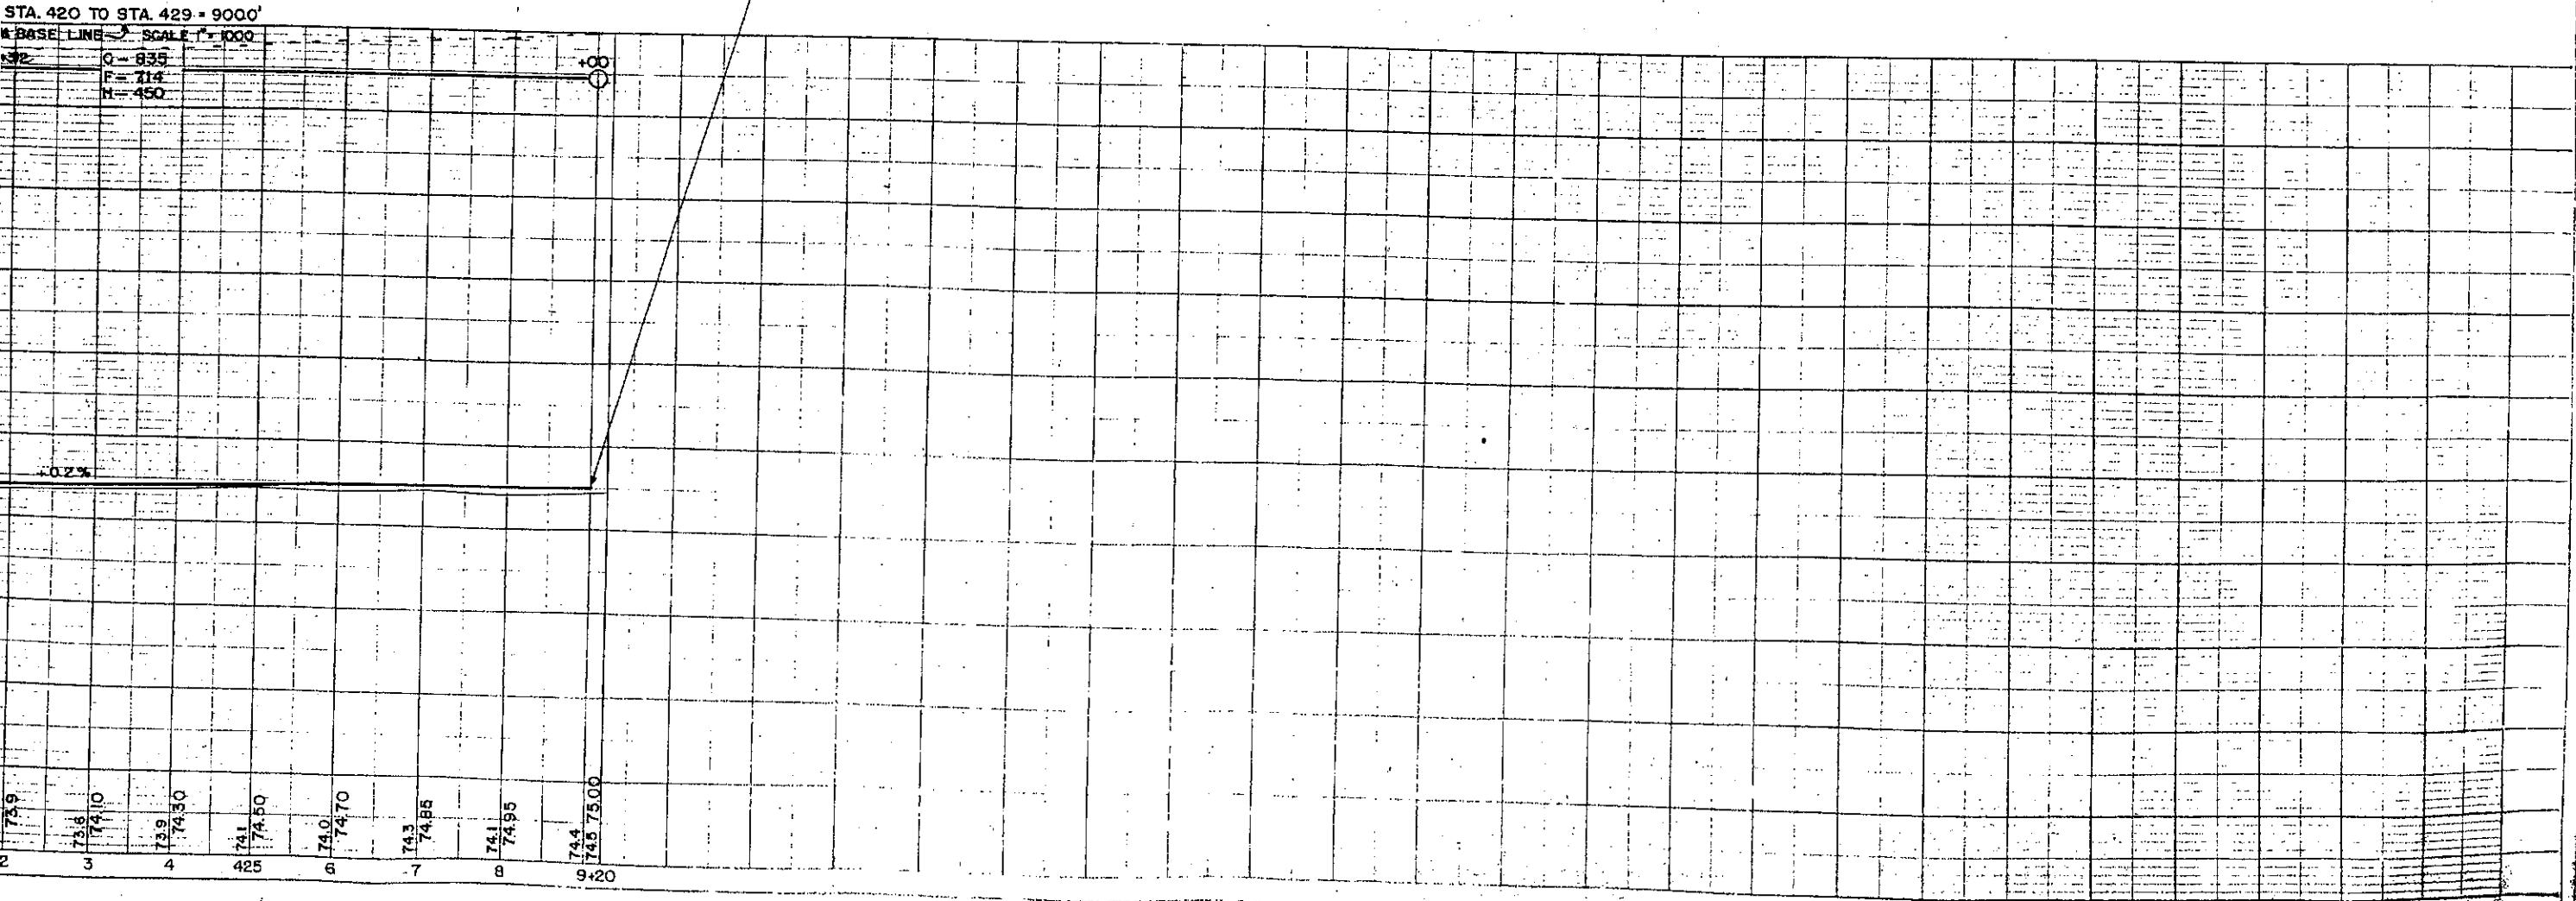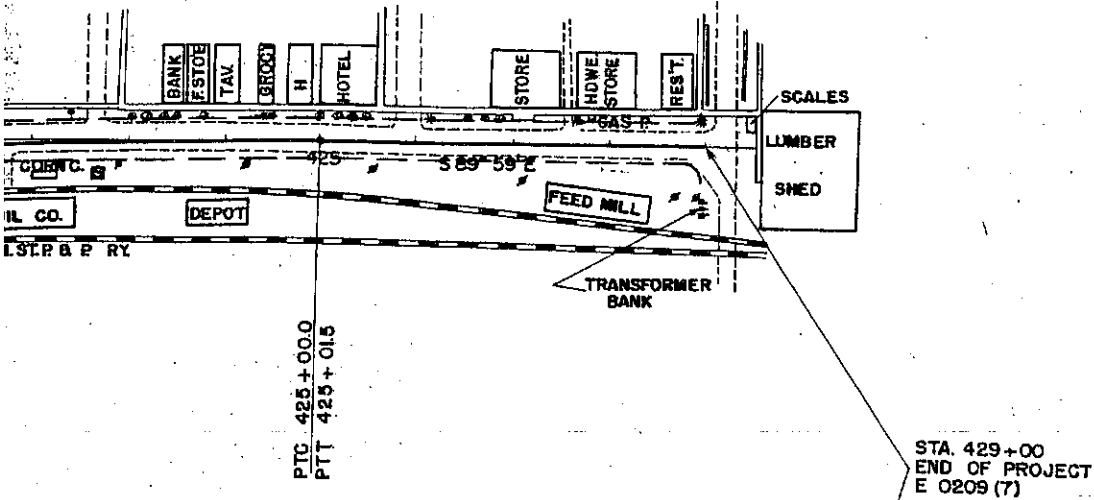

BENCH MARKS			
STA.	DESCRIPTION		ELEV.
247+20	SPIKE IN R POLE	72' RT.	674.73
255+30	" " "	54' RT.	676.79
263+40	" " "	44' RT.	666.41
271+45	" " "	44' RT.	659.70

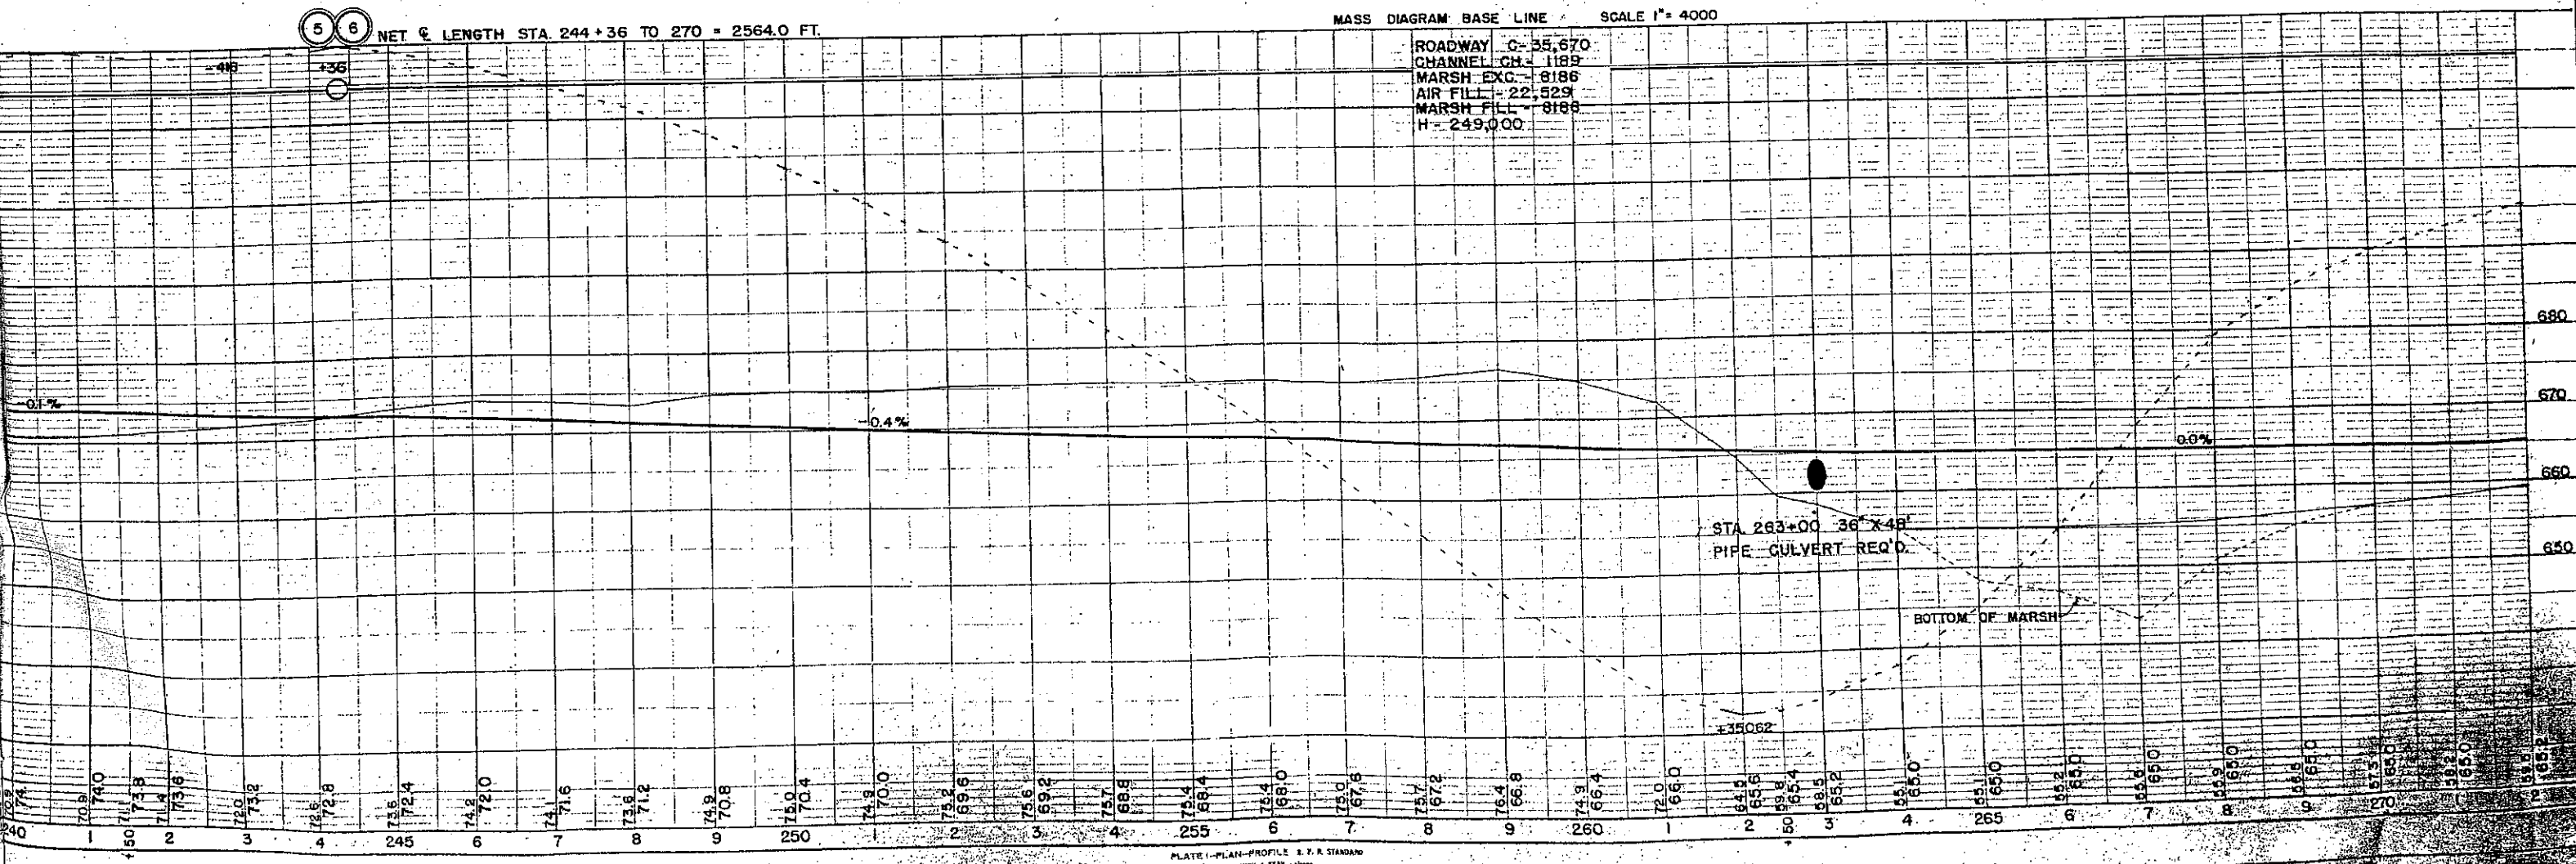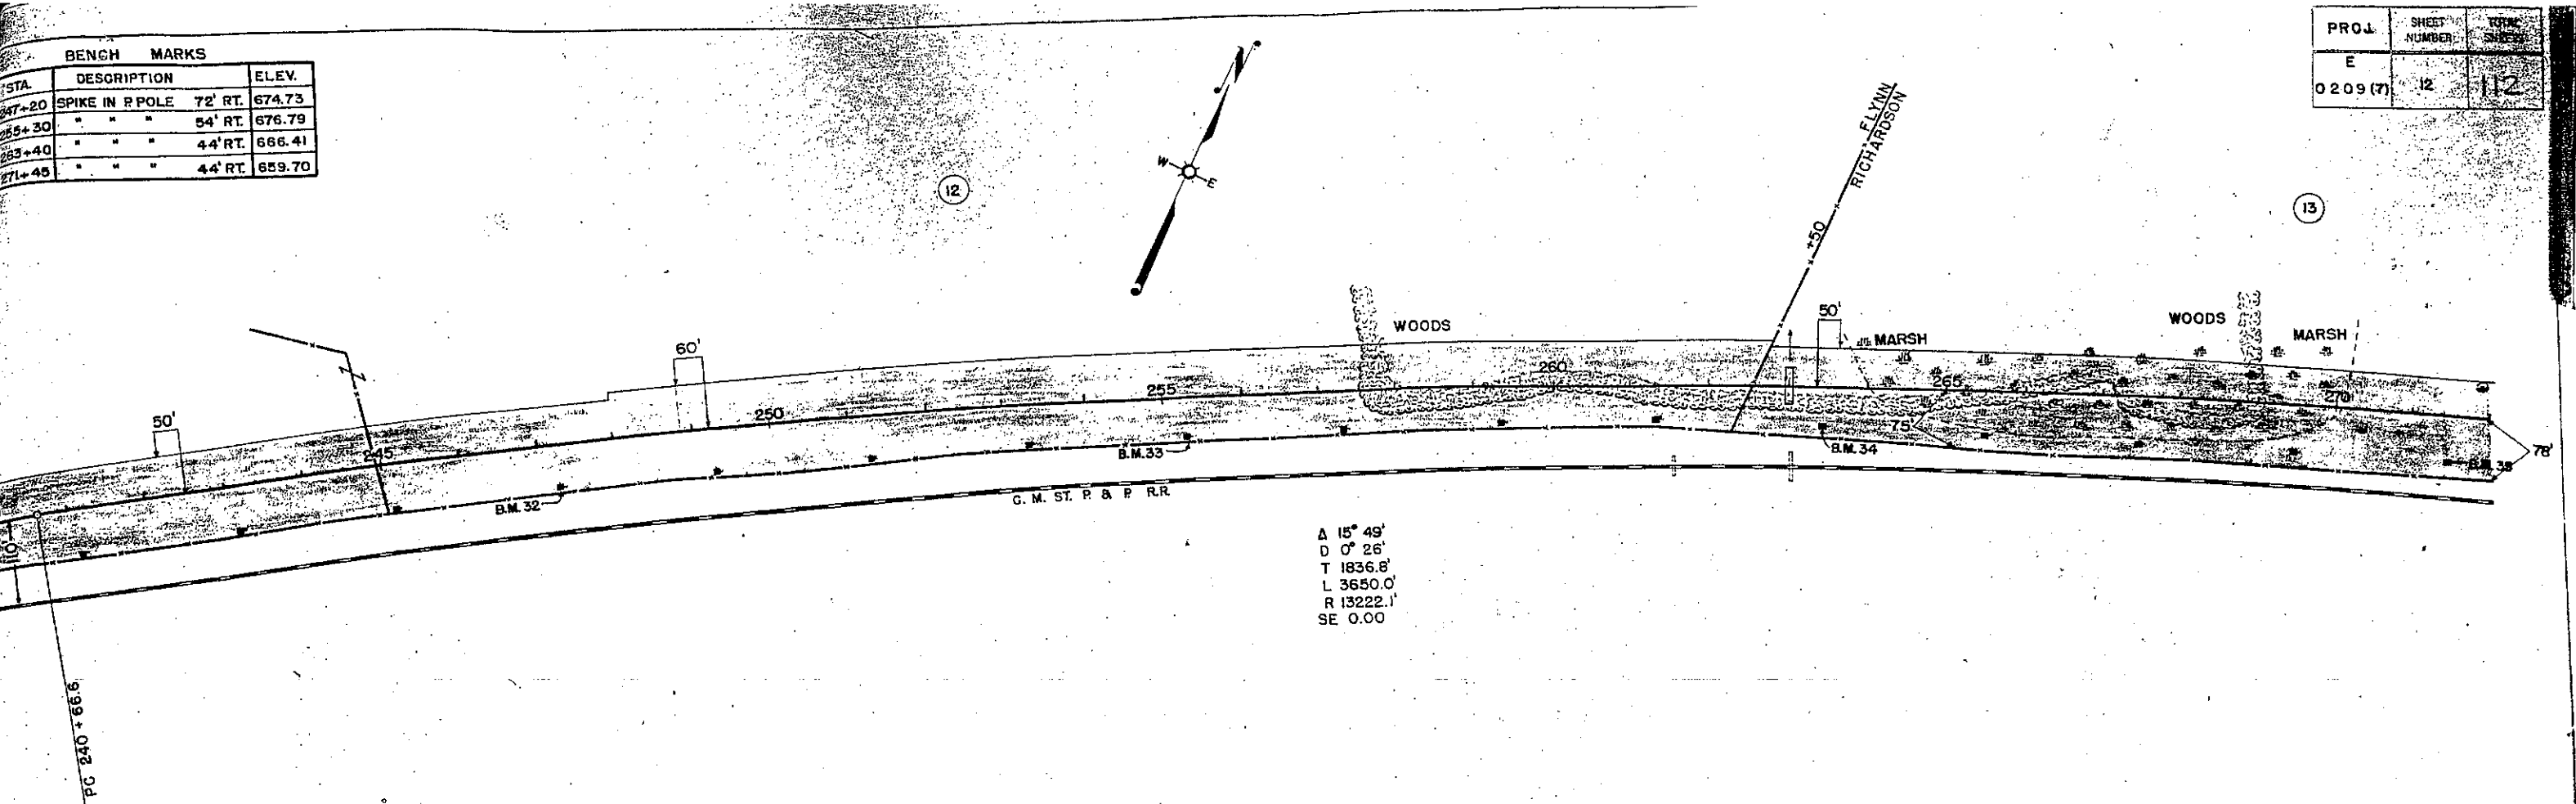

ROADWAY C-35,670
 CHANNEL CH-1189
 MARSH EXC-8186
 AIR FILL-22,529
 MARSH FILL-8186
 H-249,000

PIPE CULVERT FOR APPROACHES			
STA.	SIDE	SIZE	FOR
293+00	RT	18" X 20'	RASQUE

PROJ.	SHEET NUMBER	TOTAL SHEETS
E 0209 (7)	13	112

