

ORDER BY COUNTY HIGHWAY COMMITTEE
FOR
RELOCATION AND ACQUISITION OF RIGHTS-OF-WAY
ON
COUNTY TRUNK HIGHWAY

Grant County, C.T.H. "VV" and Muddy Hollow Lane

WHEREAS, the County Highway Committee of Grant County finds that the proper improvement or maintenance of a 1811.33 foot portion of the above County Aid Highway and a 500 foot portion of Town Road in the Town of Glen Haven, Grant County, from a point:

Beginning at a point 1312.80 feet North and 866.02 feet East of the Southwest Corner of the Northwest Quarter of the Southwest Quarter of Section 36, Town 4 North, Range 6 West, Town of Glen Haven, said point being the beginning of the relocation order and being at the centerline of the existing County Trunk Highway "VV" and also being at the center of the intersection with Bessie Lane, a town road, and said point also being known as Station 25+28.67; thence N37°31'E for 241.60 feet to a point of curvature to the left; thence Northerly 940.42 feet along the arc of a curve with a radius of 1432.39 feet to a point of tangency; thence N 00°06'W for 629.31 feet to a point also known as Station 43+40, said point being at the centerline of the existing County Trunk Highway "VV" and being 3008.56 feet North and 1308.30 feet East of the said Southwest Corner of the Northwest Quarter of the Southwest Quarter of said Section 36, said point also being the end of the relocation order.


Also beginning relocation at a point 1307.37 feet North and 1321.14 feet East of the said Southwest Corner of the Northwest Quarter of the Southwest Quarter of the said Section 36, said point being at the centerline of the existing Muddy Hollow Lane, said point also being known as Station 5 "B"+00; thence N 1°20'E for 173.82 feet to a point of curvature to the left; thence 315.18 feet along the arc of a curve with a radius of 277.82 feet to a point of tangency; thence N63°40'W for 11.00 feet to a point known as Station 10"B"+00 also being known as Station 30+50 on the relocated C.T.H. "VV", said point being the end of town road relocation.

requires certain relocations or changes, and the acquisition of certain Rights-of-Way as shown on the attached plat marked "Plan and Profile For C.T.H. "VV", Grant County, Plat of Right Of Way" dated May 1, 1986.

IT IS HEREBY ORDERED, under authority granted by Section 83.08, Wisconsin Statutes, that said Highway be and is hereby changed or relocated and that Rights-of-Way be acquired in accordance with said plat.

ORDERED by the County Highway Committee of the County of Grant and entered in the minutes of its meeting on May 8, 1986.

Claude Schaff
Edward J. Splinter
Ralph D. Nosen
Max Fries
Gilbert Wood
Highway Committee Members

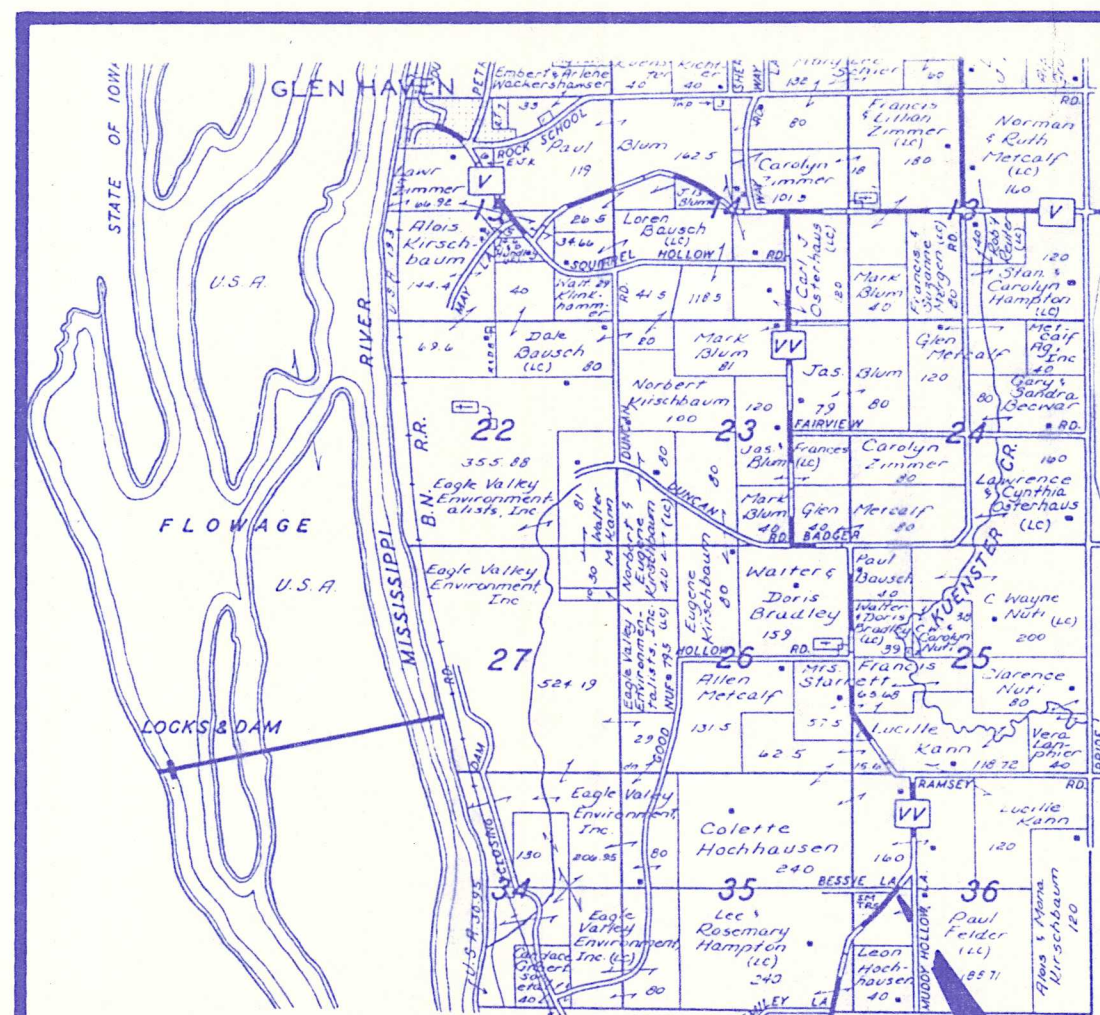


SCHEDULE OF LANDS & INTERESTS REQUIRED					
PARCEL NUMBER	OWNER	INTEREST REQUIRED	R/W ACRES REQ'D		
			NEW	EXIST.	ABANDONED
1	COLETTE HOCHHAUSEN	FEE TITLE	1.94	3.56	0.63
2	FARMERS TEL. CO.	RELEASE OF RIGHTS	-	-	-
			TOTAL		
			4.87		

CURVE DATA	
P.I. = STA. 8'8" + 50.81 BK. = STA 8'8" + 12.01 FWD	P.I. = STA. 32 + 58.13 BK = STA. 32 + 22.83 FWD.
$\Delta = 65^{\circ}00'$	$\Delta = 37^{\circ}37'$
$D^{\circ} = 20.6234^{\circ}$	$D^{\circ} = 4^{\circ}00'$
$R = 277.82'$	$R = 1432.39'$
$T = 176.99'$	$T = 487.86'$
$L = 315.18'$	$L = 940.42'$
$PC = 6'8" + 73.82$	$PC = 27 + 70.27$
$PT = 9'8" + 89.00$	$PT = 37 + 10.69$
	$S.E. = 0.047\%$


PROJECT NUMBER	SHEET NO.
PLAN AND PROFILE FOR	
C.T.H. "VV", GRANT COUNTY	
PLAT OF RIGHT OF WAY, MAY 1, 1986	

R/W CURVE DATA			
CURVE NO.	1	2	3
LONG CHORD LENGTH	891.38'	406.01'	135.82'
LONG CHORD BEARING	N. 18°43' E	S. 16°27' W	N. 14°46' W
CURVE LENGTH	907.59'	407.29'	137.63'
RADIUS	1382.39'	1482.39'	244.82'

BEGIN RELOCATION ORDER
STA. 25+28.67
1312.80' N. & 866.02' E. OF SW CORNER
OF NW 1/4 - SW 1/4, SEC. 36, T4N, R6W.

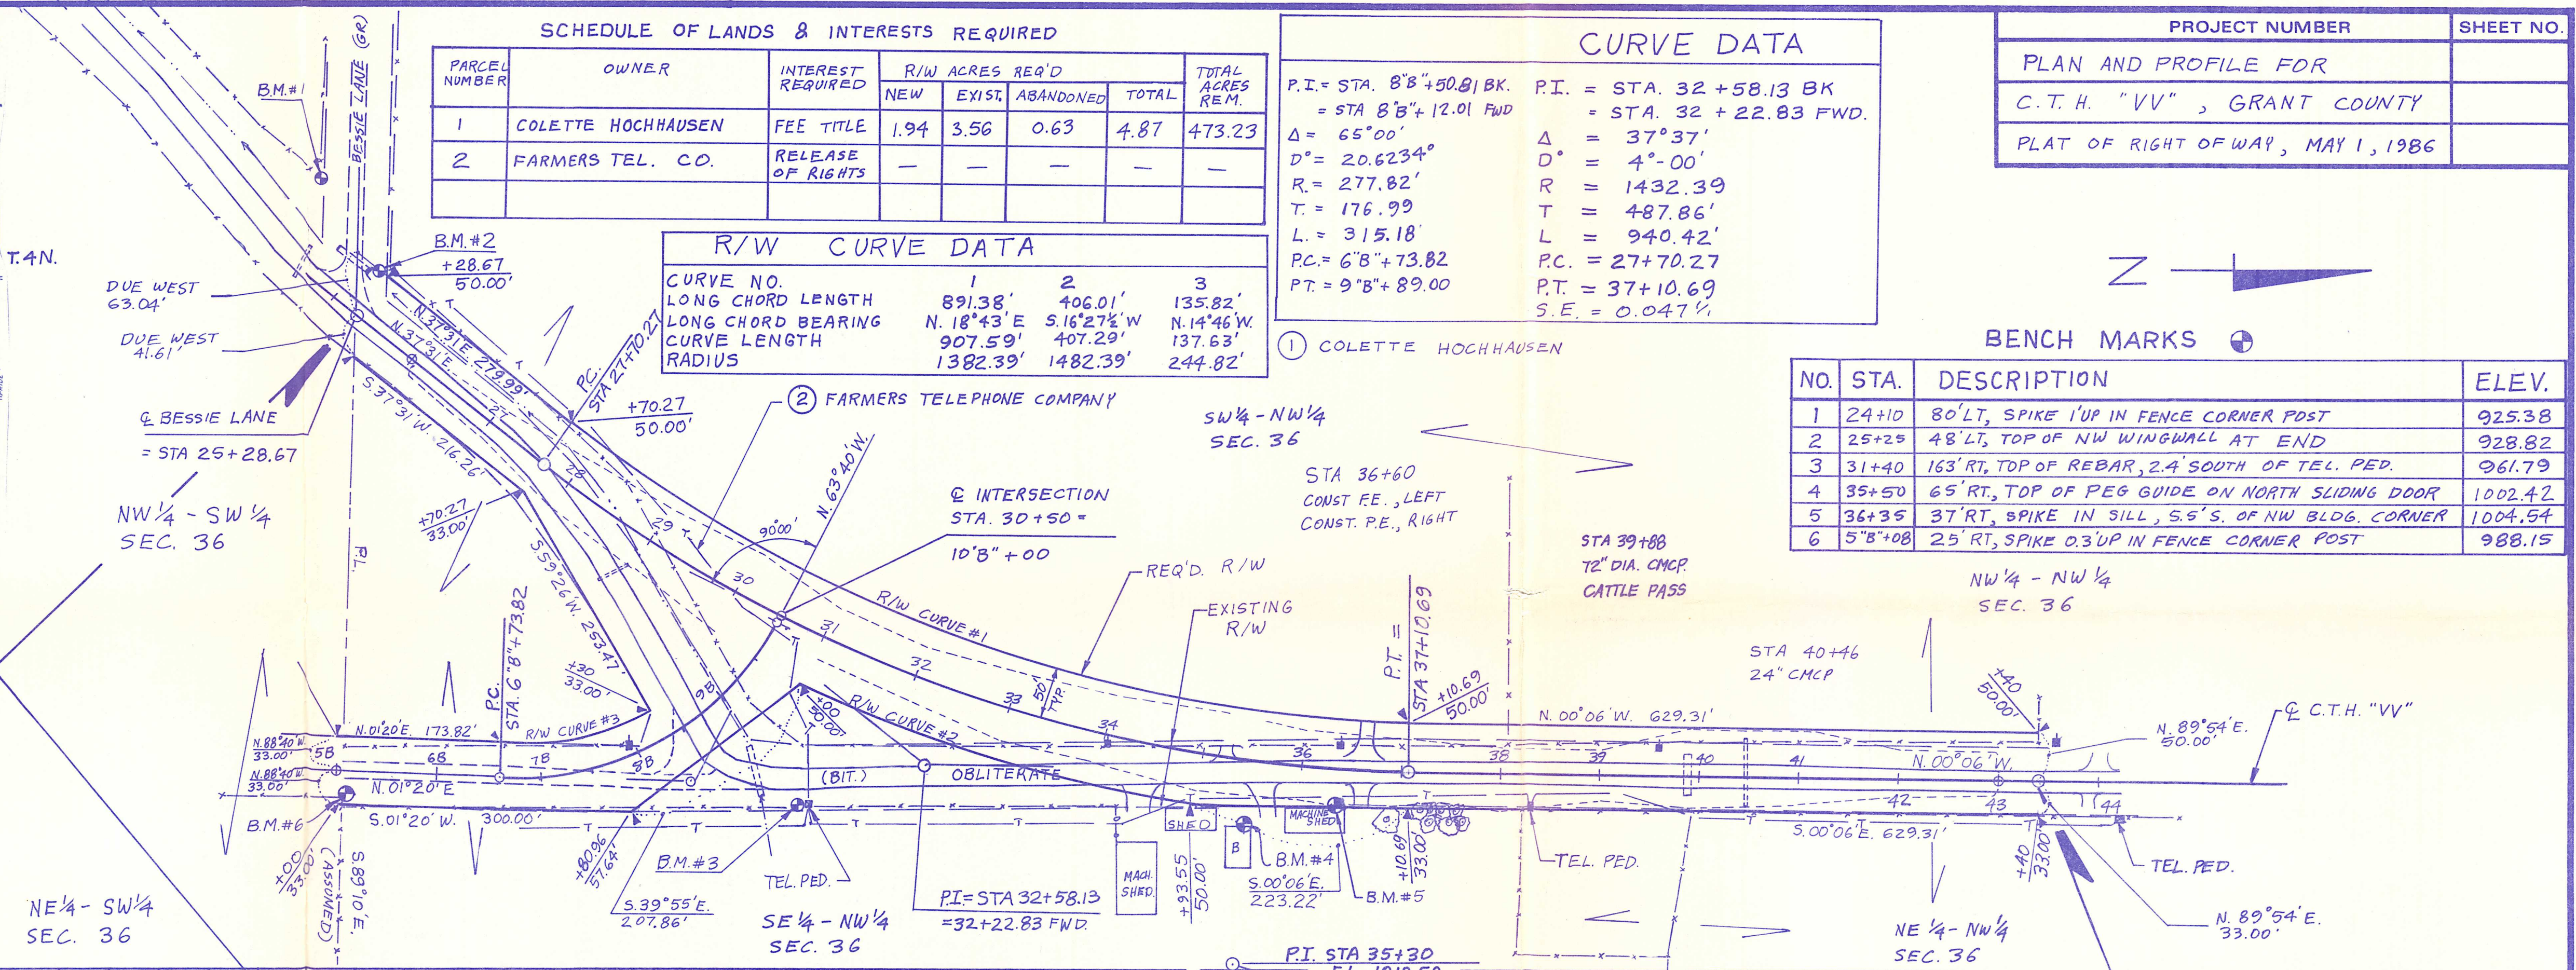

NO.	STA.	DESCRIPTION	ELEV.
1	24+10	80' LT. SPIKE I'UP IN FENCE CORNER POST	925.38
2	25+25	48' LT. TOP OF NW WINGWALL AT END	928.82
3	31+40	163' RT. TOP OF REBAR, 2'4" SOUTH OF TEL. PED.	961.79
4	35+50	65' RT. TOP OF PEG GUIDE ON NORTH SLIDING DOOR	1002.42
5	36+35	37' RT. SPIKE IN SILL, S.S. OF NW BLDG. CORNER	1004.54
6	37+08	25' RT. SPIKE 0.3' UP IN FENCE CORNER POST	988.15

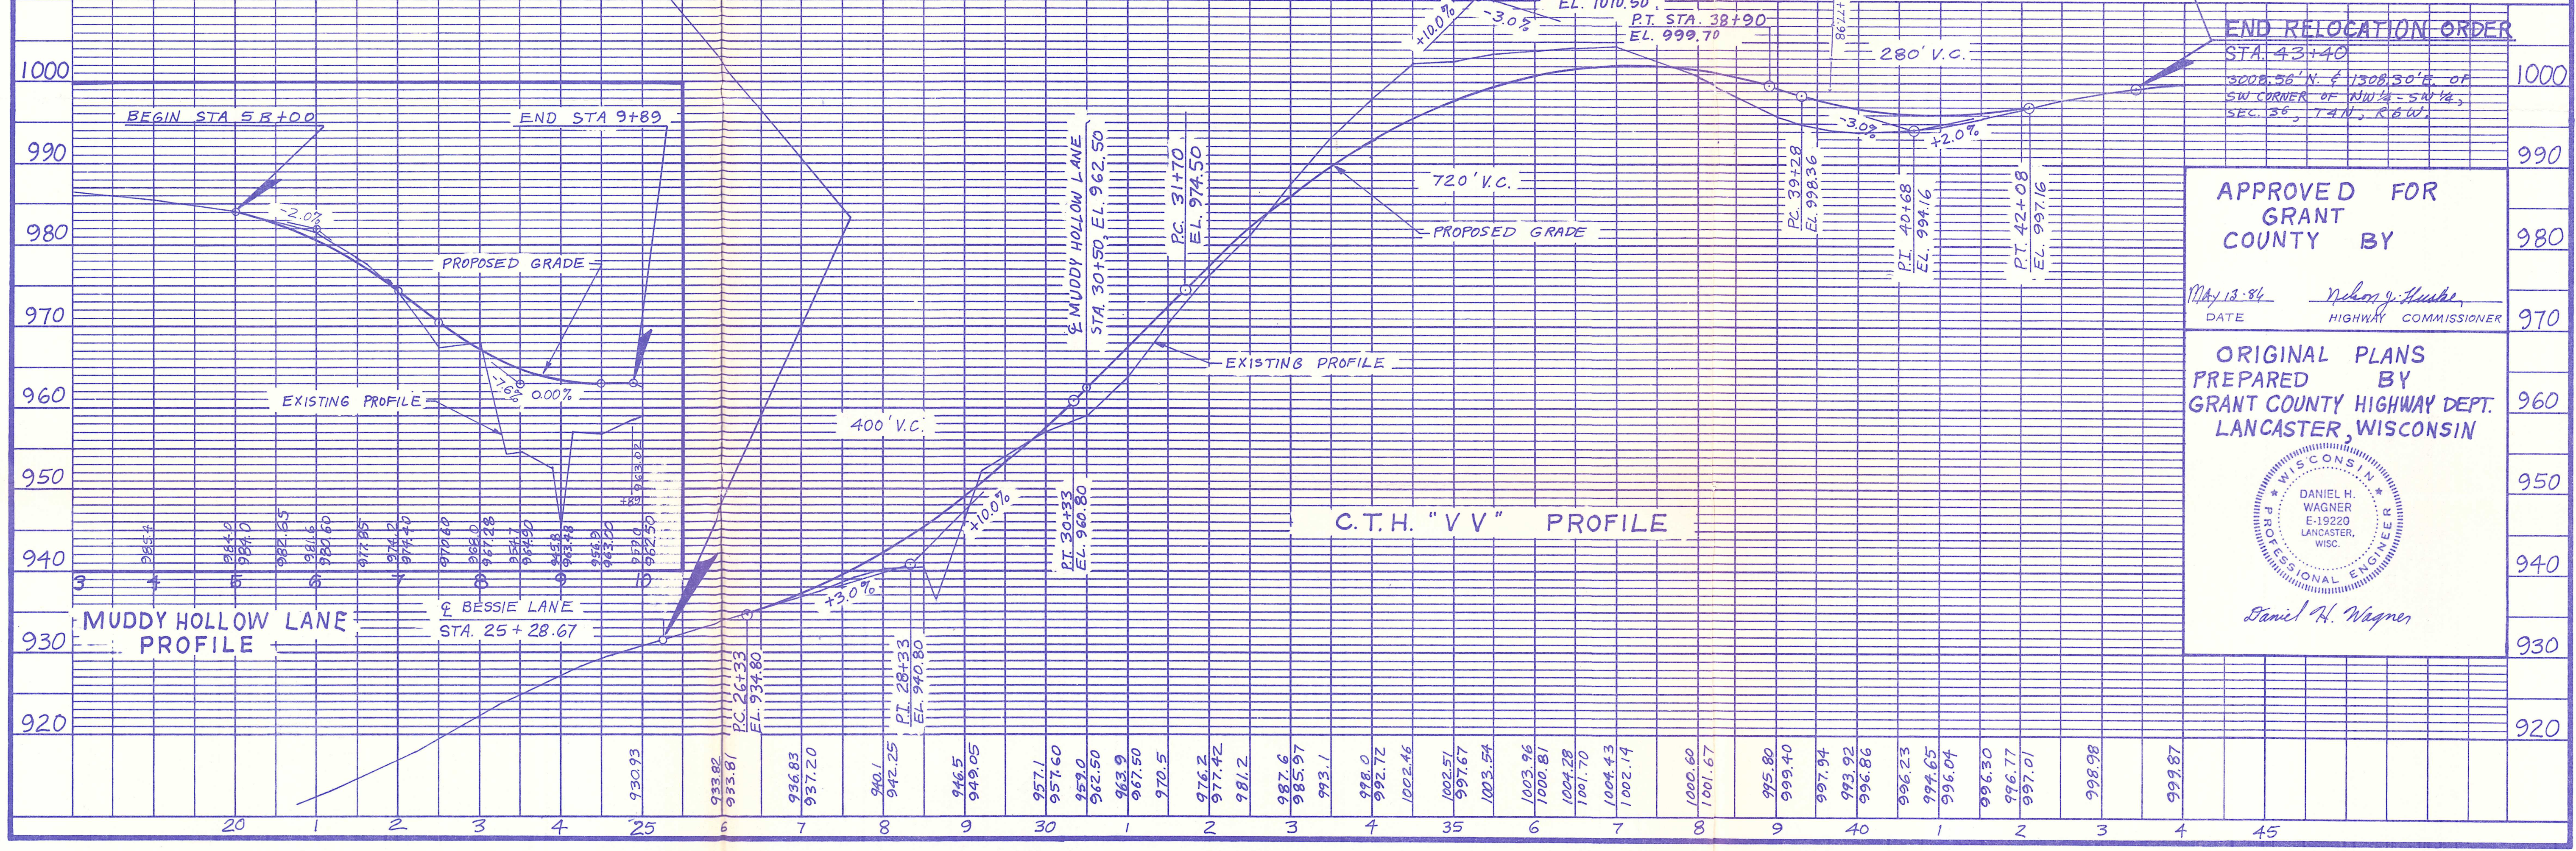

END RELOCATION ORDER
STA. 43+40
3008.56' N. & 1308.30' E. OF
SW CORNER OF NW 1/4 - SW 1/4,
SEC. 36, T4N, R6W.

APPROVED FOR GRANT COUNTY BY

DATE: MAY 13 '84 HIGHWAY COMMISSIONER: Nelson G. Hulse

ORIGINAL PLANS PREPARED BY GRANT COUNTY HIGHWAY DEPT. LANCASTER, WISCONSIN

Daniel H. Wagner