

RELOCATION ORDER

BY COUNTY HIGHWAY COMMITTEE OF GRANT COUNTY, WISCONSIN

* * * * *

THE COUNTY HIGHWAY COMMITTEE FINDS AND DETERMINES THAT:

The proper establishing, laying out, widening, enlarging, extending, constructing, reconstructing, improving, or maintaining a portion of the highway now designated as County Trunk Highway "A", from a point

140 feet south and 590 feet west of N.E. cor. of Section 9, Town 4 North, Range 2 West, thence southeasterly 4239.4 ft. to a point 1250 feet south and 700 feet east of N.1/4 cor. of Section 10, Town 4 North, Range 2 West,

and on roads or lands in and about and along and leading to same, requires certain relocation or change and the acquisition of lands or interests in lands as shown on the map or copy thereof marked,

"PLAT OF RIGHT OF WAY REQUIRED, DIVISION Job No. 9618-"A", for the Lancaster-Platteville Road, C.T.H. "A", Grant County, dated May 9, 1946, the same being sheets Nos. 3 and 4, of the plans for said division job, and

Pursuant to its authority under Sections 83.08, Wisconsin Statutes,

THE COUNTY HIGHWAY COMMITTEE HEREBY ORDERS THAT:

(1) The said highway is hereby laid out and established to the lines and widths as shown on the said plat.

(2) The required lands or interests in lands as shown on the plat shall be acquired by the County Highway Committee of the county in which the lands are situated, pursuant to the provisions of Section 83.08, Wisconsin Statutes.

* * * * *

The foregoing order was issued by the County Highway Committee and entered in the minutes of its meeting on May 7, 1946.

FILED

MAY 10 1946

ALONZO HUPPERLE
COUNTY CLERK
GRANT COUNTY, WIS.

John Kelley
Secretary, Grant County Highway Committee.

STA.	SIDE	SIZE	FOR
15+00	R	18"x24'	COOK

FED. ROAD DIST. NO.	STATE	FED. AID PROJ. NO.	SHEET NO.	TOTAL SHEETS
4	WIS.	S-700 ₂	3	



DATED MAY 9, 1946.

PLAT OF RIGHT OF WAY REQUIRED
DIVISION JOB NO. 9618 A
LANCASTER—PLATTEVILLE ROAD
COUNTY T. HIGHWAY "A" GRANT COUNTY



0 100 200 FEET

PARCEL	OWNER	ACRES
1	MRS. ELVA COOK	10.29
2	HARVEY SCOTT	0.07
3	THOMAS MATHEWS	0.11

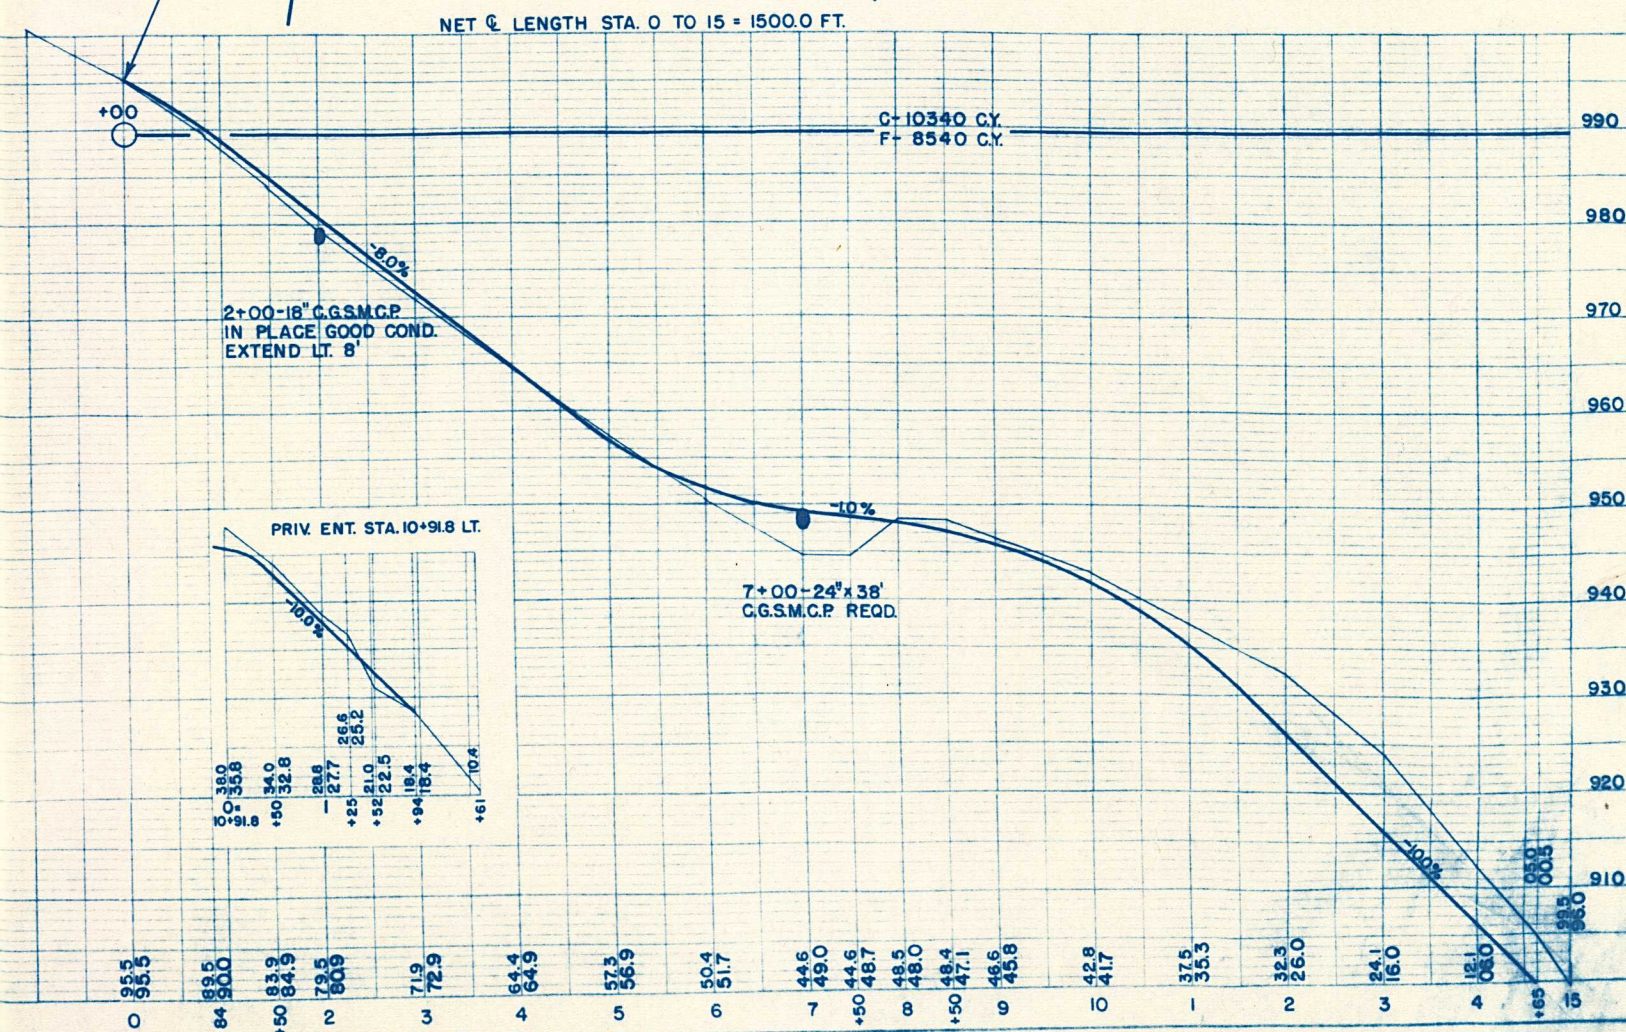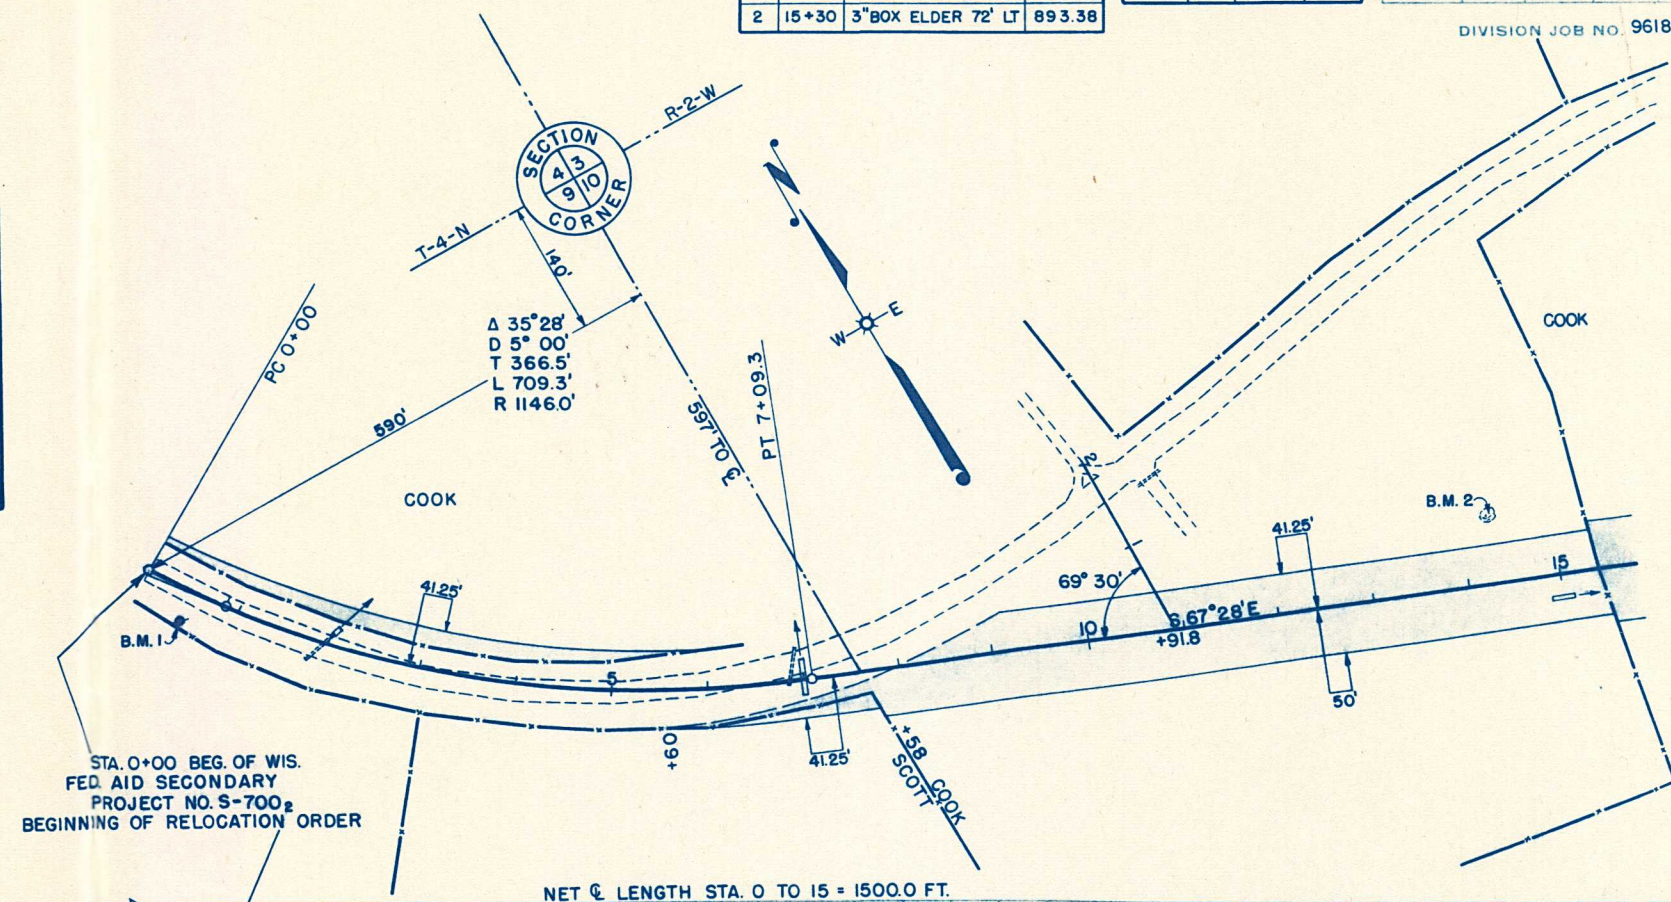


PLAN
 DATE
 BY
 CHECKED
 NO.

PROFILE
 DATE
 BY
 CHECKED
 NO.


NO.	STA.	DESCRIPTION	ELEV.
3	16+76	BOX ELDERS LT.	863.60
4	20+20	36" TREE 82' R.	861.10
5	30+12	STUMP 50' R.	954.59
6	42+43	TOP OF CGSMCP L.	1041.95

FED. ROAD DIST. NO.	STATE	FED. AID PROJ. NO.	SHEET NO.	TOTAL SHEETS
4	WIS.	S-700 ₂	4	

DIVISION JOB NO. 9618 A

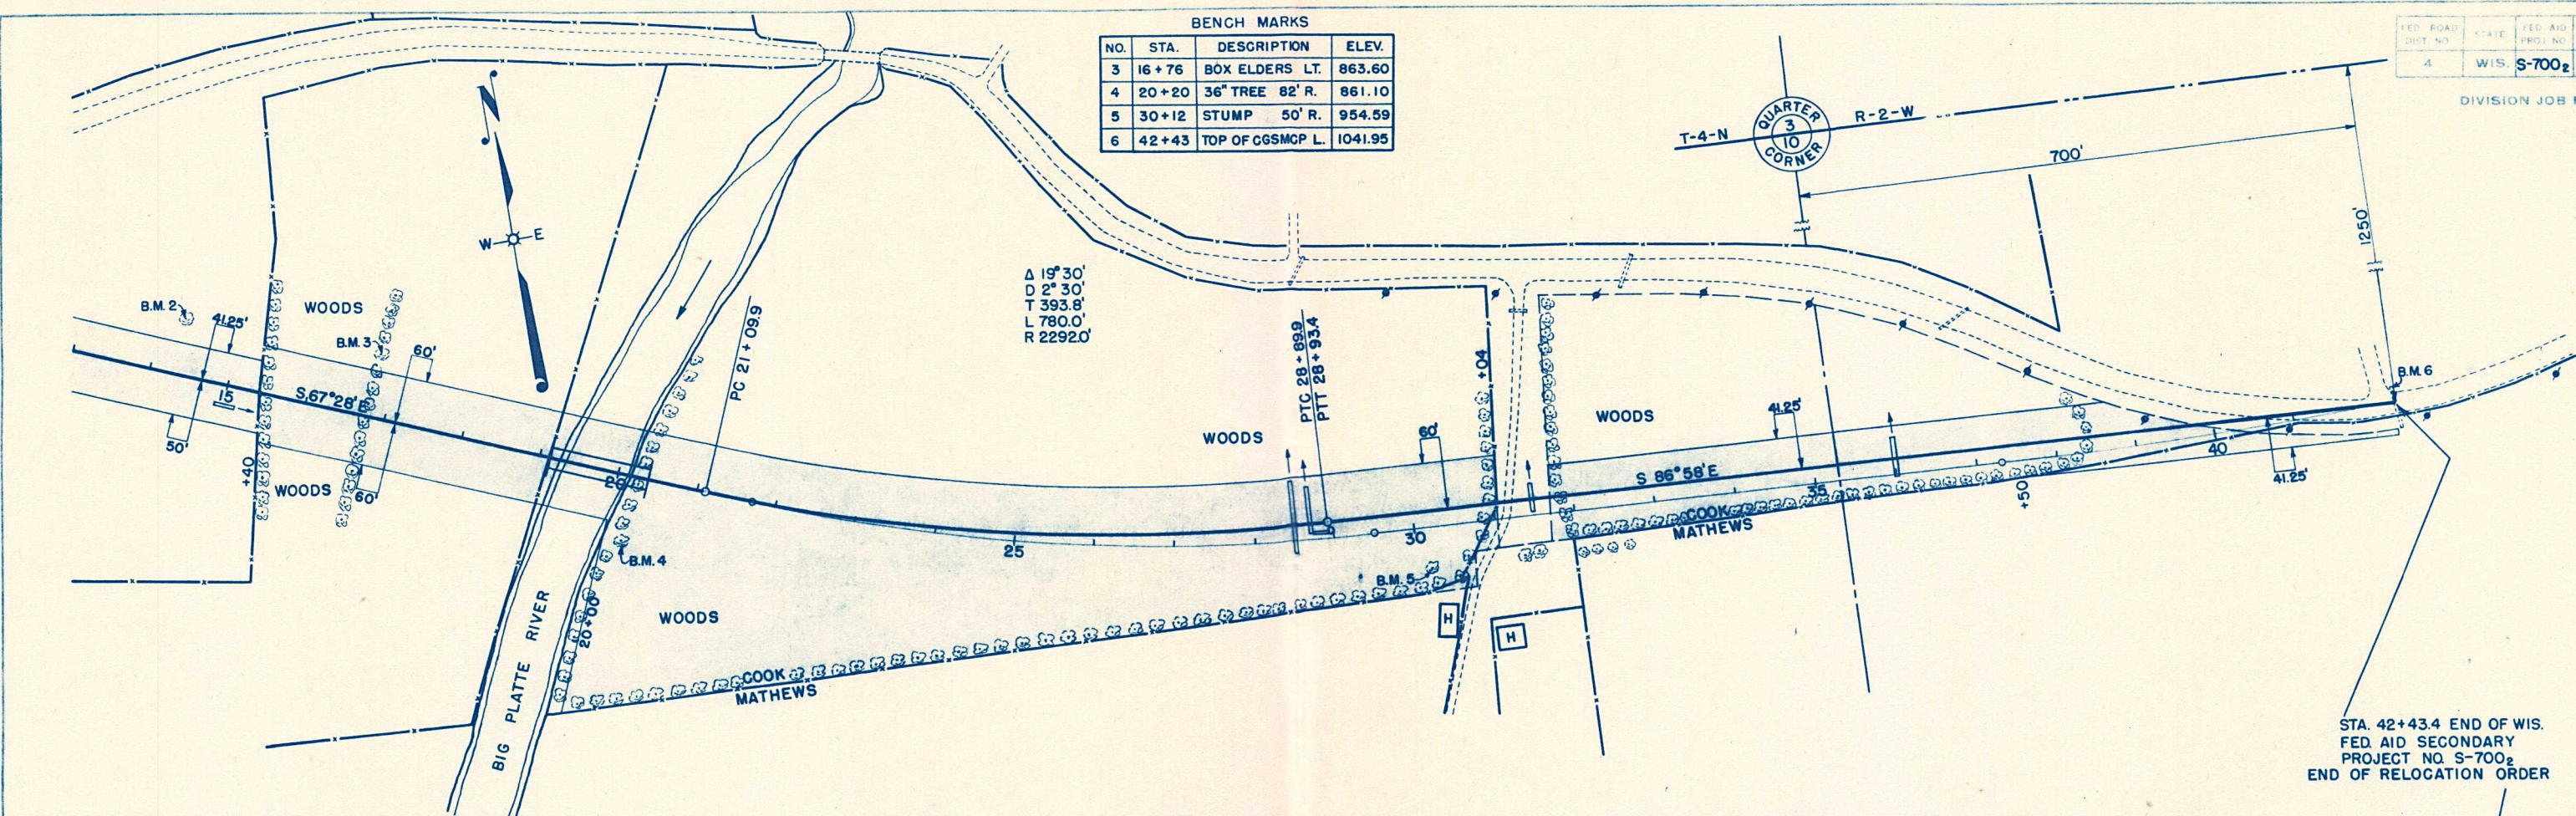

NET LENGTH STA. 15 TO 42+43.4 = 2739.4 FT.

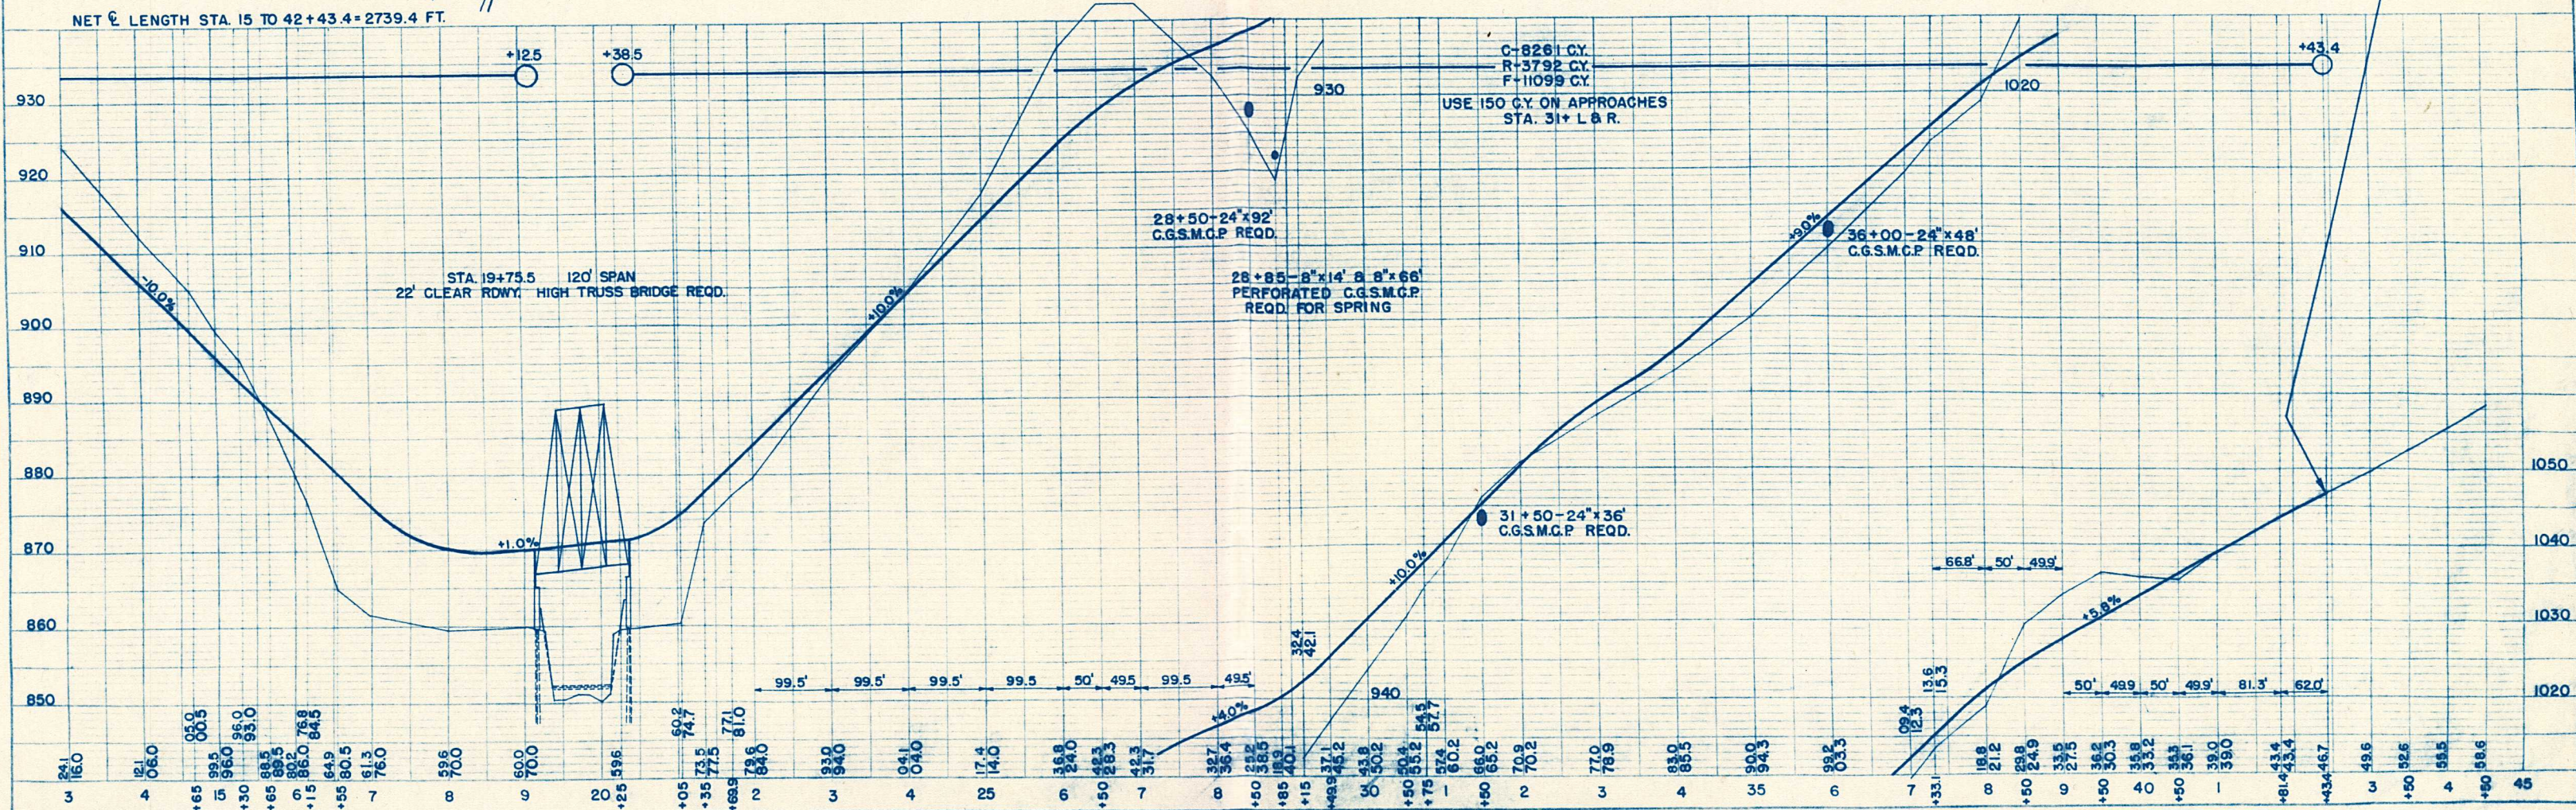

STA. 42+43.4 END OF WIS. FED. AID SECONDARY PROJECT NO. S-700₂ END OF RELOCATION ORDER