

RELOCATION ORDER

LPA1708 11/3/08 (Replaces LPA3006)

Project 5996-00-00	Name of Road Chestnut Street	Highway CTH D	County Grant
Right of Way Plat Date 12/11/2009	Plat Sheet Numbers 4.01 - 4.05	Date of Previously Approved Relocation Order	

Description of Termini of Project

Beginning at Station 1+54.39 being located 67.92 feet East of and 975.96 feet South of the Northeast Quarter corner of Section 21, T3N, R1W of the 4th P.M. in Grant County, Wisconsin, near the intersection with Business Highway 151; thence northwesterly along the center line of CTH D and the relocated center line of Chestnut Street for 0.150 miles (0.451 miles for total project) Ending at Station 9+44.00 being located 61.82 feet East of and 202.89 feet South of the Northeast Quarter corner of Section 21, T3N, R1W of the 4th P.M., Grant County, Wisconsin.

Begin County Station 1+54.39: Y = 478,266.27
X = 879,593.23

End County Station 9+44.00: Y = 479,040.94
X = 879,587.34

As shown on Plat of Right-of-Way marked:

City of Platteville, Chestnut St.
(Rountree Branch Bridge B-22-0270)
CTH D, Grant County

To properly establish, lay out, widen, enlarge, extend, construct, reconstruct, improve, or maintain a portion of the highway designated above, it is necessary to relocate or change and acquire certain lands or interests in lands as shown on the right of way plat for the above project.

To effect this change, pursuant to authority granted under Sections 83.07 and 83.08, Wisconsin Statutes, the Grant County orders that:

1. The said road is laid out and established to the lines and widths as shown on the plat.
2. The required lands or interests in lands as shown on the plat shall be acquired by: Grant County
3. This order supersedes and amends any previous order issued by the:

			
		(Name/Title) DAVID S. LAMBERT, COMMISSIONER	(Date) 12/11/09

RELOCATION ORDER

LPA1708 11/3/08 (Replaces LPA3006)

Project 5996-00-00	Name of Road Chestnut Street	Highway CTH D	County Grant
Right of Way Plat Date 12/11/2009	Plat Sheet Numbers 4.01 - 4.03, 4.05 - 4.09	Date of Previously Approved Relocation Order	

Description of Termini of Project

Beginning at Station 8+24.66 being located 46.72 feet East of and 319.67 feet South of the Northeast Quarter corner of Section 21, T3N, R1W of the 4th P.M. in Grant County, Wisconsin; thence northwesterly along the center line of CTH D and the relocated center line of Chestnut Street and Markee Avenue for 0.324 miles (0.451 miles for total project) and Ending at Station 25+33.09 being located 220.66 feet West of and 1313.75 feet North of the Northeast Quarter corner of Section 21, T3N, R1W of the 4th P.M., Grant County, Wisconsin, the intersection with Southwest Road in the City of Platteville, Wisconsin.

Begin City Station 8+24.66: Y = 478,922.58
X = 879,572.03

End City Station 25+33.09: Y = 480,556.00
X = 879,304.66


As shown on Plat of Right-of-Way marked:

City of Platteville, Chestnut St.
(Rountree Branch Bridge B-22-0270)
CTH D, Grant County

To properly establish, lay out, widen, enlarge, extend, construct, reconstruct, improve, or maintain a portion of the highway designated above, it is necessary to relocate or change and acquire certain lands or interests in lands as shown on the right of way plat for the above project.

To effect this change, pursuant to authority granted under Sections 62.22 and , Wisconsin Statutes, the City of Platteville orders that:

1. The said road is laid out and established to the lines and widths as shown on the plat.
2. The required lands or interests in lands as shown on the plat shall be acquired by: City of Platteville
3. This order supersedes and amends any previous order issued by the:

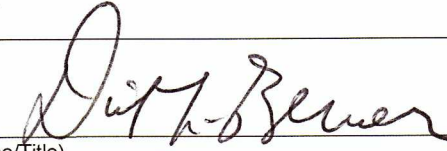		
(Name/Title)	David L. Bernes	(Date) 12/11/09

4

4

ACRES	AC.	NUMBER	NO.
ALSO KNOWN AS	A/K/A	PAGE	PG
ANTENNA	ANT.	PERMANENT LIMITED EASEMENT	PLE
BUILDING	BLDG.	PIPE UNDERDRAIN DRAIN TILE	P.U.D.T.
CERTIFIED SURVEY MAP	C.S.M.	POINT OF BEGINNING	P.O.B.
CORNER	COR.	PROPERTY LINE	PL
CORRUGATED STEEL CULVERT PIPE	C.S.C.P.	RADIUS	R
CREEK	CR.	REFERENCE LINE	R/L
DISTANCE	DIST.	RIGHT OF WAY	R.O.W.
DOCUMENT	DOC.	RIVER	RIV.
ELECTRIC PEDESTAL	E.P.	SECTION	SEC
GARAGE	G.	SHED	S.
GAS VALVE	GV	SQUARE FEET	S.F.
HOUSE	H.	STATION	STA.
IRON PIPE	IP	TANGENT	TAN.
LENGTH	L	TANK	T.
LIMITED	LTD.	TELEPHONE PEDESTAL	T.P.
LONG CHORD	LC	TEMPORARY INTEREST	T.I.
LONG CHORD BEARING	LCB	TEMPORARY LIMITED EASEMENT	TLE
MANHOLE	MH	VOLUME	VOL.
MONUMENT	MON	WALL	W.
		WATER VALVE	WV

The map shows the city of Platteville, Missouri, with its city limits shaded in gray. The city is located in the center of the map, with the name 'Platteville' written in large, bold letters across the middle. The map includes a grid of roads, with major roads labeled R2W, R1W, T3N, and B1E. Local streets shown include Pine Grove Rd, Main St, College St, and Southwest Rd. The map also shows the location of the city relative to the Missouri River and the town of Blockhouse. The city is surrounded by agricultural land, with fields and farms visible. The map is a detailed street map, showing individual lots and buildings. The city limits are clearly marked, and the surrounding area is also shown. The map is a useful tool for navigating the city and its surroundings.

REVISION DATE

SCHEDULE OF LANDS & INTERESTS REQUIRED

OWNER'S NAMES ARE SHOWN FOR REFERENCE
PURPOSED ONLY AND ARE SUBJECT TO CHANGE
PRIOR TO THE TRANSFER OF LAND INTERESTS
TO THE CITY OF PLATTEVILLE.

SCHEDULE OF LANDS & INTERESTS REQUIRED								
PARCEL NUMBER	SHEET NUMBER	OWNERS	INTEREST REQUIRED	R/W ACRES REQUIRED			TLE ACRES	PLE ACRES
				NEW	EXISTING	TOTAL		
3	4.04	CLIFFORD C. McCABE AND BEVERLY A. McCABE	TLE	-	-	-	.01	-
4	4.04	JOHN DAVID KIES AND SUSAN JANE KIES	TLE & PLE	-	-	-	.05	.005
5	4.04	GERG, LLC	TLE & PLE	-	-	-	.16	.038
6	4.04-4.05	STRAIGHT ARROW, LLC	TLE & PLE	-	-	-	.10	.07
7	4.04	PARAS R. REDDY AND LORI L. REDDY	FEE & TLE	.04	-	.04	.06	-
8	4.05	BOARD OF REGENTS OF THE UNIVERSITY OF WISCONSIN SYSTEM d/b/a UW PLATTEVILLE	FEE & TLE & PLE	.04	-	.04	.31	.14
9	4.05	UNIVERSITY OF WISCONSIN - PLATTEVILLE FOUNDATION	FEE	.67	-	.67	-	-
10	4.05,4.07	PLATTMO, LLC	TLE	-	-	-	.21	-
11	4.07	BOARD OF REGENTS UNIVERSITY OF WISCONSIN SYSTEM	FEE & TLE & PLE	1.02	-	1.02	.16	.08
12	4.06	BOARD OF REGENTS OF THE UNIVERSITY OF WISCONSIN SYSTEM d/b/a UW PLATTEVILLE	TLE & PLE	-	-	-	.91	.32
13	4.07	BOARD OF REGENTS UNIVERSITY OF WISCONSIN SYSTEM	FEE & TLE & PLE	.21	-	.21	.52	.008
14	4.07	PLATTPARTS, LLC	TLE	-	-	-	.06	-
15	4.08-4.09	BOARD OF REGENTS OF STATE UNIVERSITIES A CORP LOCATED IN MADISON, DANE CO, WISCONSIN	FEE & TLE	1.42	-	1.42	1.72	-
16	4.09	CITY OF PLATTEVILLE	TLE	-	-	-	.24	-
17	4.09	EDWARD P. DENEEN AND RACHEL A. DENEEN	TLE	-	-	-	.003	-
40	4.04,4.05	SCENIC RIVERS ENERGY COOPERATIVE	RELEASE OF RIGHTS	-	-	-	-	-
41	4.08-4.09	WISCONSIN POWER AND LIGHT	RELEASE OF RIGHTS	-	-	-	-	-
42	4.06-4.08	CITY OF PLATTEVILLE SEWER & WATER	RELEASE OF RIGHTS	-	-	-	-	-

0d.

REVISION DATE _____

DATE _____

SCALE, FEET

0 N/A

HWY: CHESTNUT ST/CTY D

R/W PROJECT NUMBER 5996-00-00

PLAT SHEET NO: 4.02

COUNTY: GRANT

CONSTRUCTION PROJECT NUMBER 5996-00-72


PS&E SHEET NO: _____

E

4

4

N 1/4 CORNER
FOUND ALUM
MONUMENT
Y=479247.47
X=876872.24

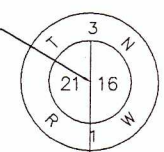

BEGIN CITY RELOCATION ORDER
STA 8+24.66
Y=478922.58
X=879572.03

NE CORNER
FOUND PIPE
Y=479242.25
X=879525.31

END CITY RELOCATION ORDER
STA 25+33.09
Y=480556.00
X=879304.66

STA 6+67.94' 88.76' LT
STA 122+56.12
Y=478771.76
X=879468.29
STA 6+53.31 0.00' LT
STA 123+46.13
Y=478752.03
X=879556.11


BEGIN COUNTY
RELOCATION ORDER
STA 1+54.39
Y=478266.27
X=879593.23

PC CURVE
STA 1+47.39
Y=478261.35
X=879598.20


STA 12+64.92 0.00' RT
STA 149+06.36
Y=479359.38
X=879601.88

END COUNTY
RELOCATION ORDER
STA 9+44.00
Y=479040.94
X=879587.34


STA 14+50.93 238.23' RT
STA 152+70.00
Y=479547.56
X=879849.45

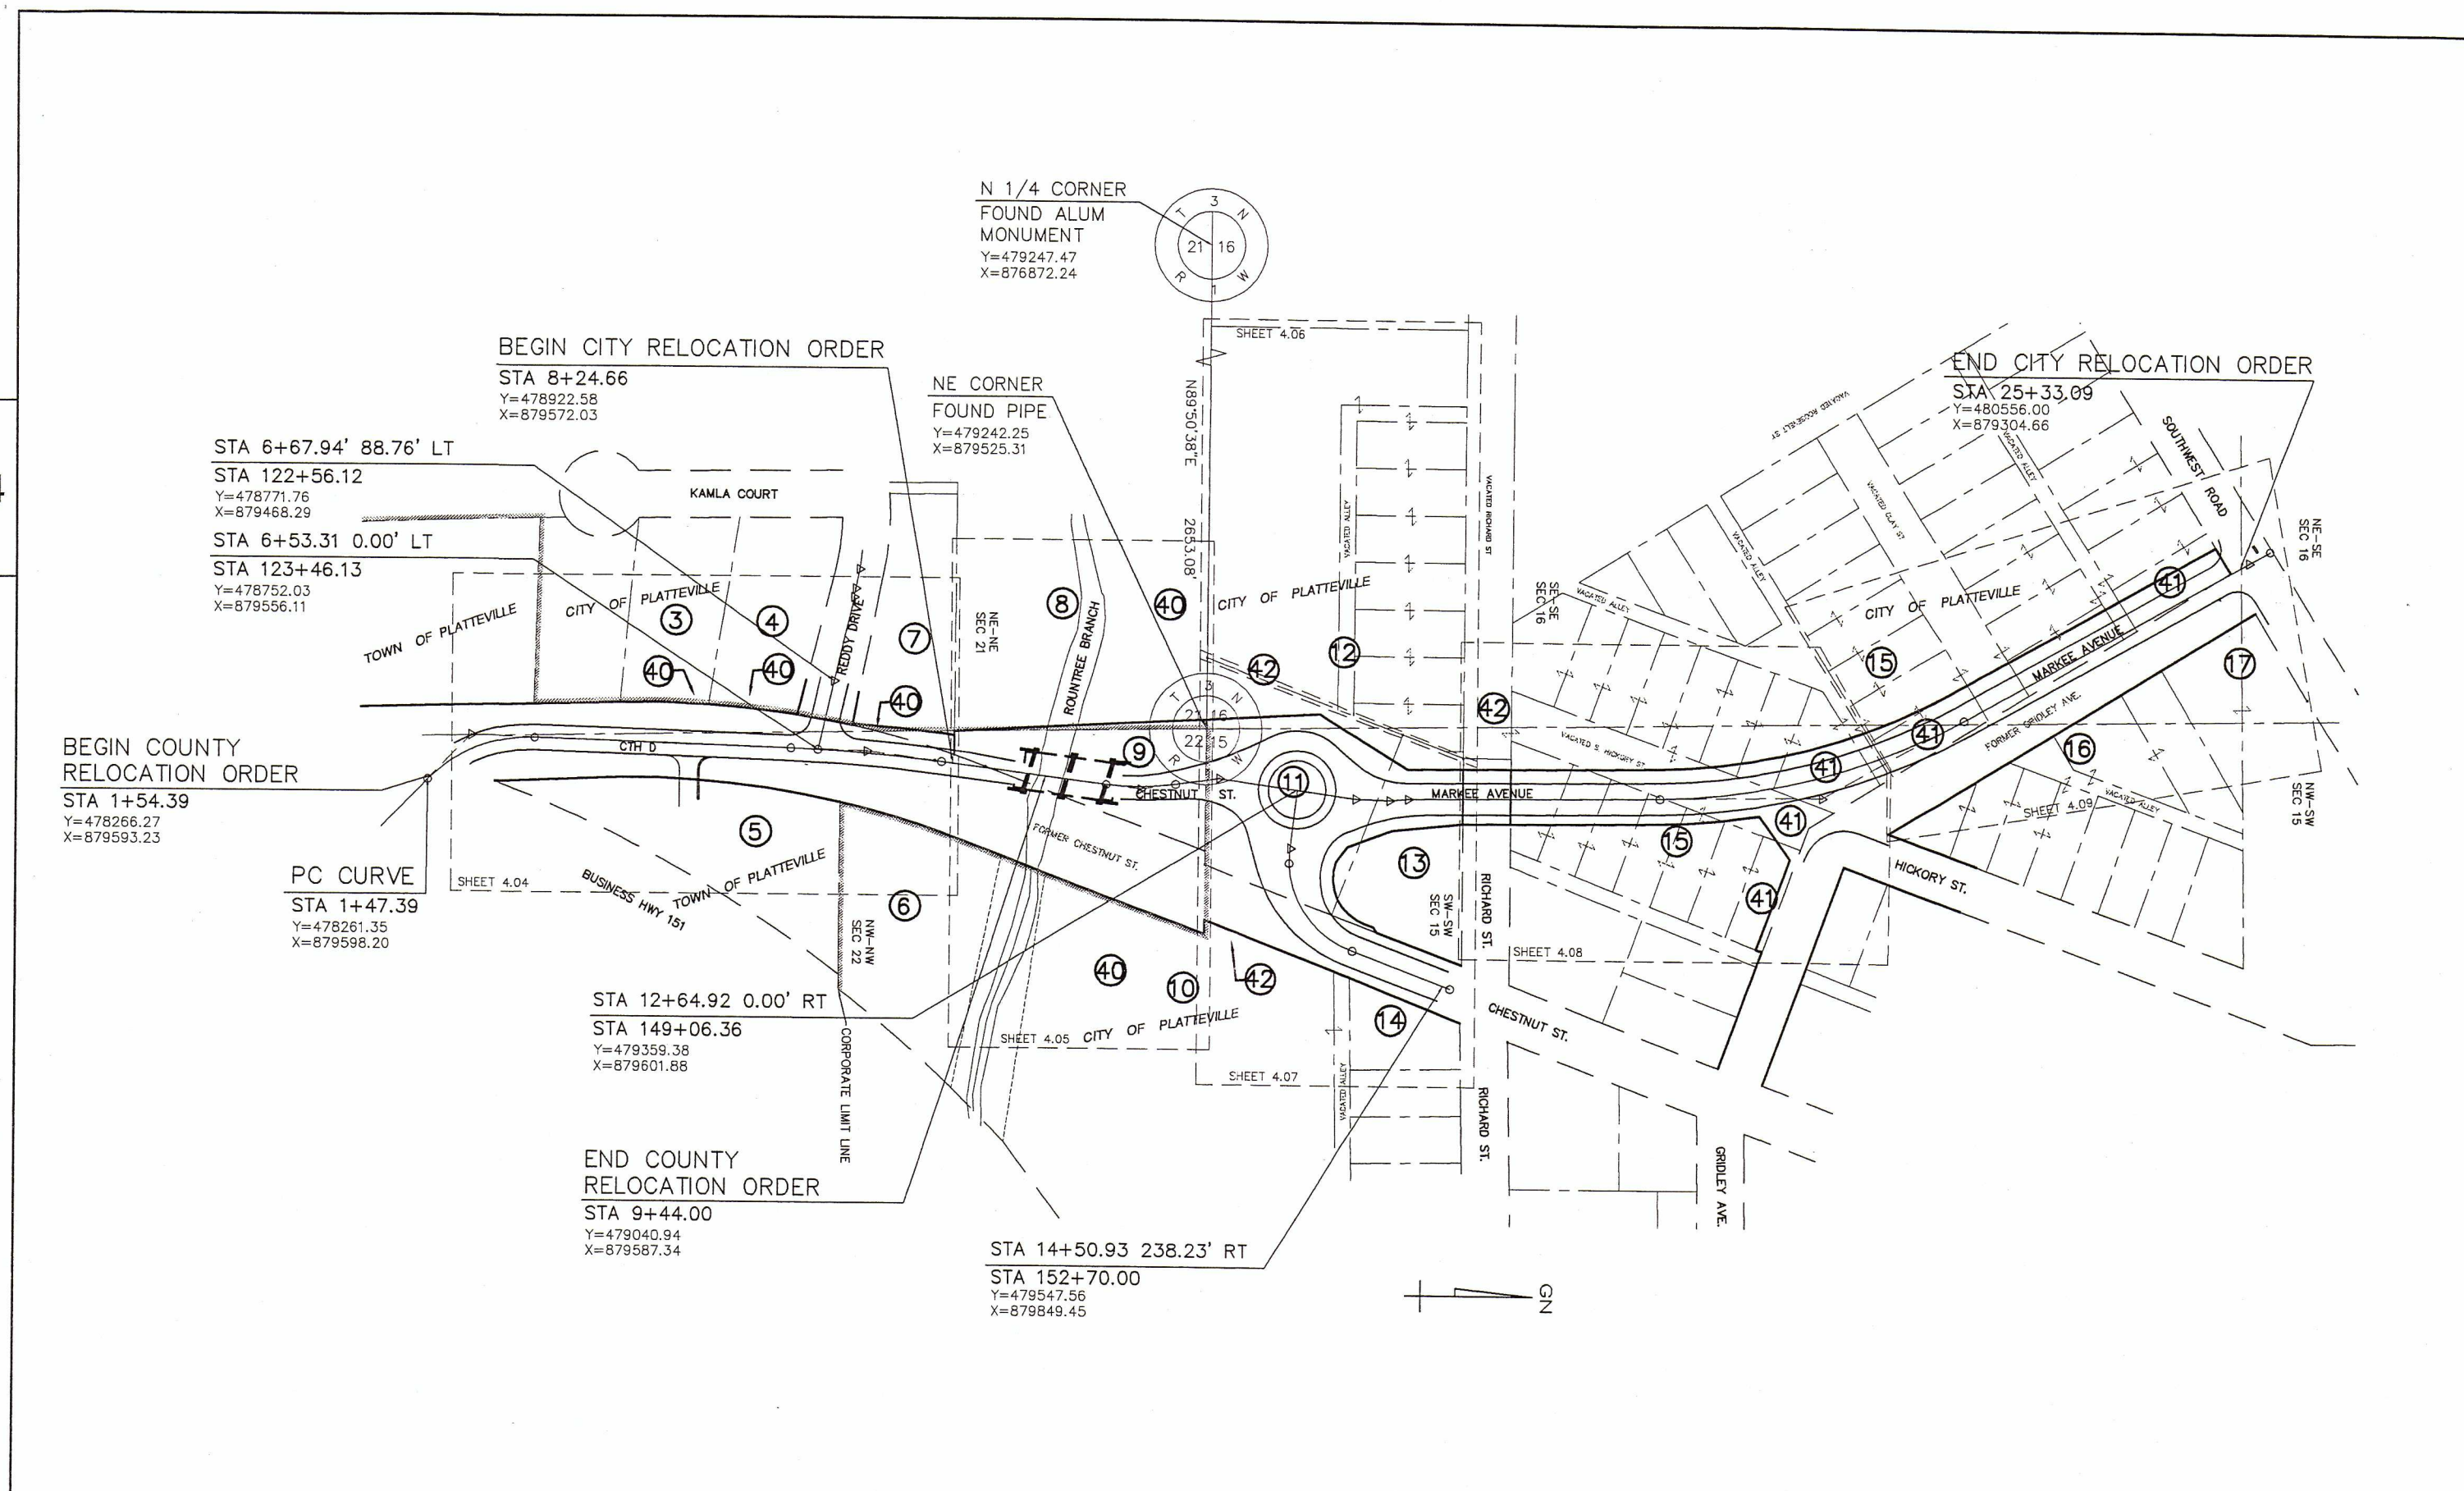

REVISION DATE _____	DATE _____	SCALE, FEET 0 1"=100' 200'	HWY: CHESTNUT ST/CTH D	R/W PROJECT NUMBER 5996-00-00	PLAT SHEET NO: 4.03
_____	_____	_____	COUNTY: GRANT	CONSTRUCTION PROJECT NUMBER 5996-00-72	PS&E SHEET NO: _____
FILE NAME : P:\09\066\066-01\DRAWINGS\CIVIL\PROPERTY-ACQUISITION\09066-01 ROW.DWG					E
PLOT DATE : 9/3/2008 9:36 AM					
PLOT BY : STEVE FUERST					
PLOT NAME : _____					
PLOT SCALE : 1:2					
WISDOT/CADD SHEET 60					

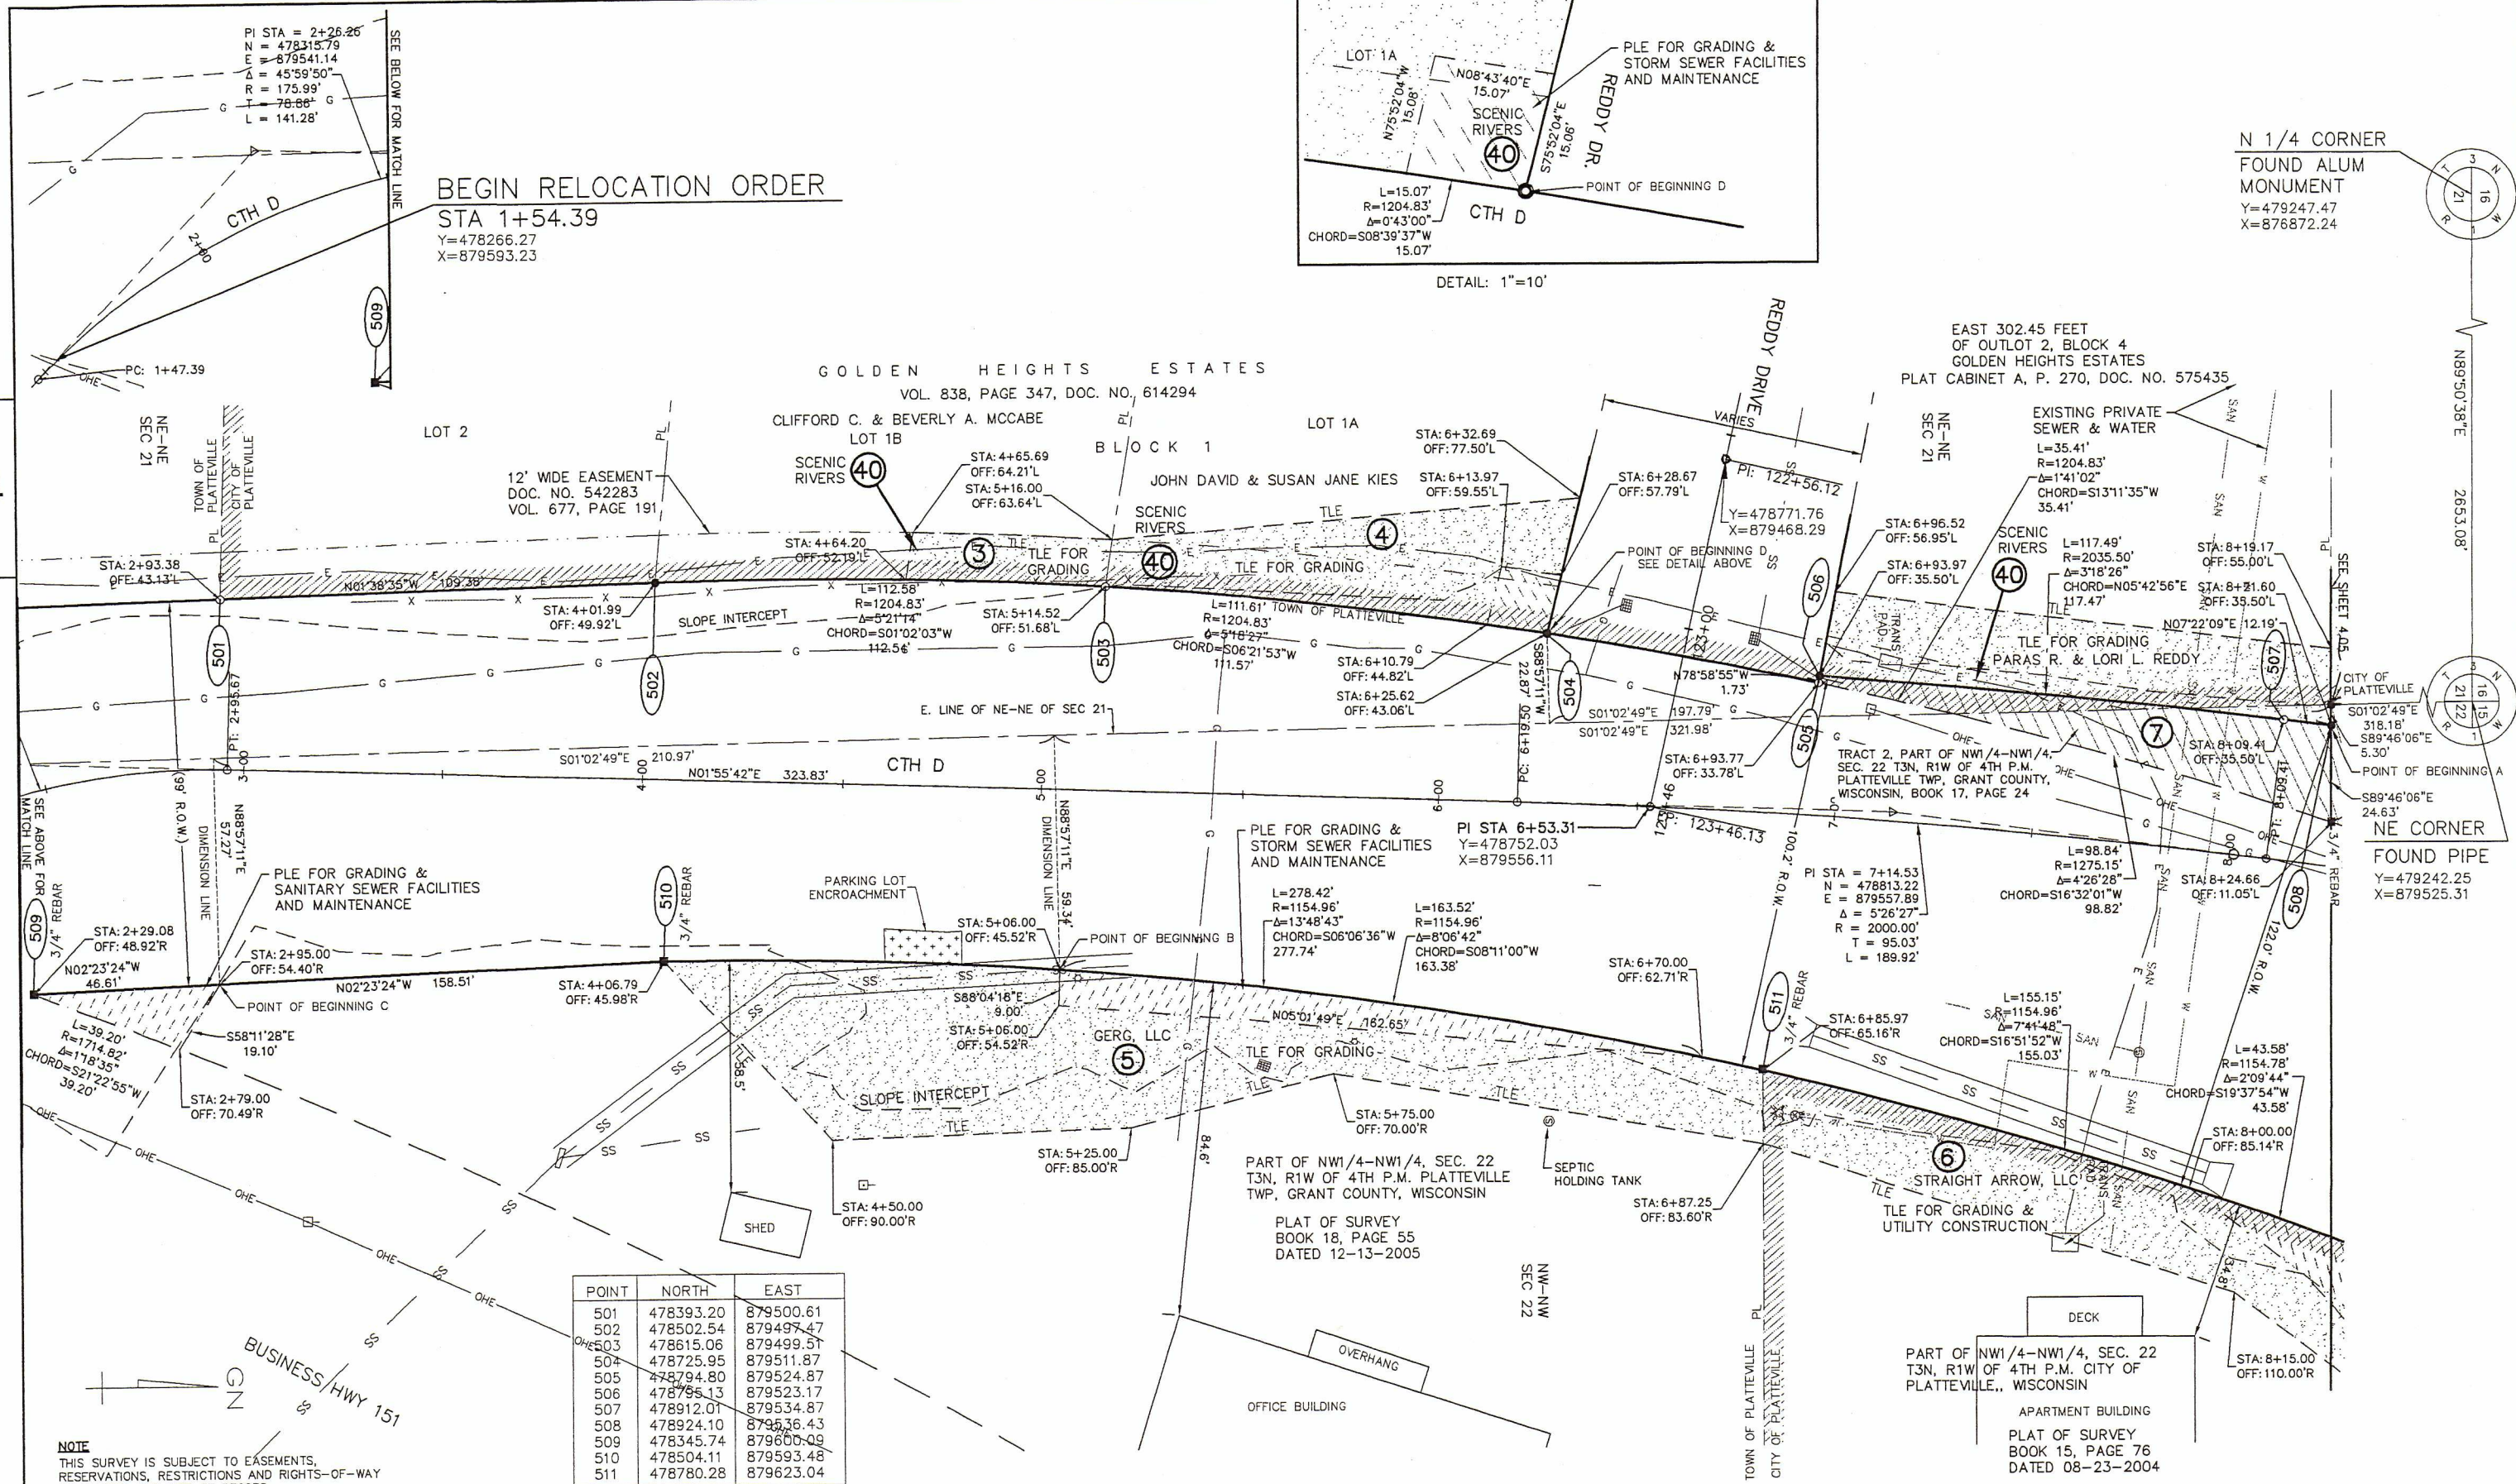

BEGIN RELOCATION ORDER
STA 1+54.39
Y=478266.27
X=879593.23

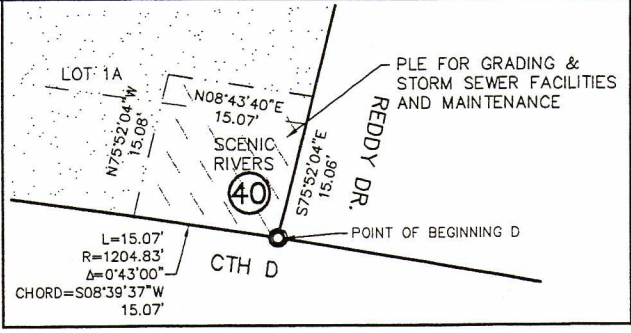


N 1/4 CORNER
FOUND ALUM
MONUMENT
Y=479247.47
X=876872.24

POINT	NORTH	EAST
501	478393.20	879500.61
502	478502.54	879497.47
503	478615.06	879499.51
504	478725.95	879511.87
505	478794.80	879524.87
506	478795.13	879523.17
507	478912.01	879534.87
508	478924.10	879536.43
509	478345.74	879600.09
510	478504.11	879593.48
511	478780.28	879623.04

NOTE
THIS SURVEY IS SUBJECT TO EASEMENTS,
RESERVATIONS, RESTRICTIONS AND RIGHTS-OF-WAY
OF RECORD AND NOT OF RECORD.

REVISION DATE	DATE	SCALE, FEET 0 1"=20' 40'	HWY: CHESTNUT ST/CTH D	R/W PROJECT NUMBER	5996-00-00	PLAT SHEET NO: 4.04
			COUNTY: GRANT	CONSTRUCTION PROJECT NUMBER	5996-00-72	PS&E SHEET NO: _____

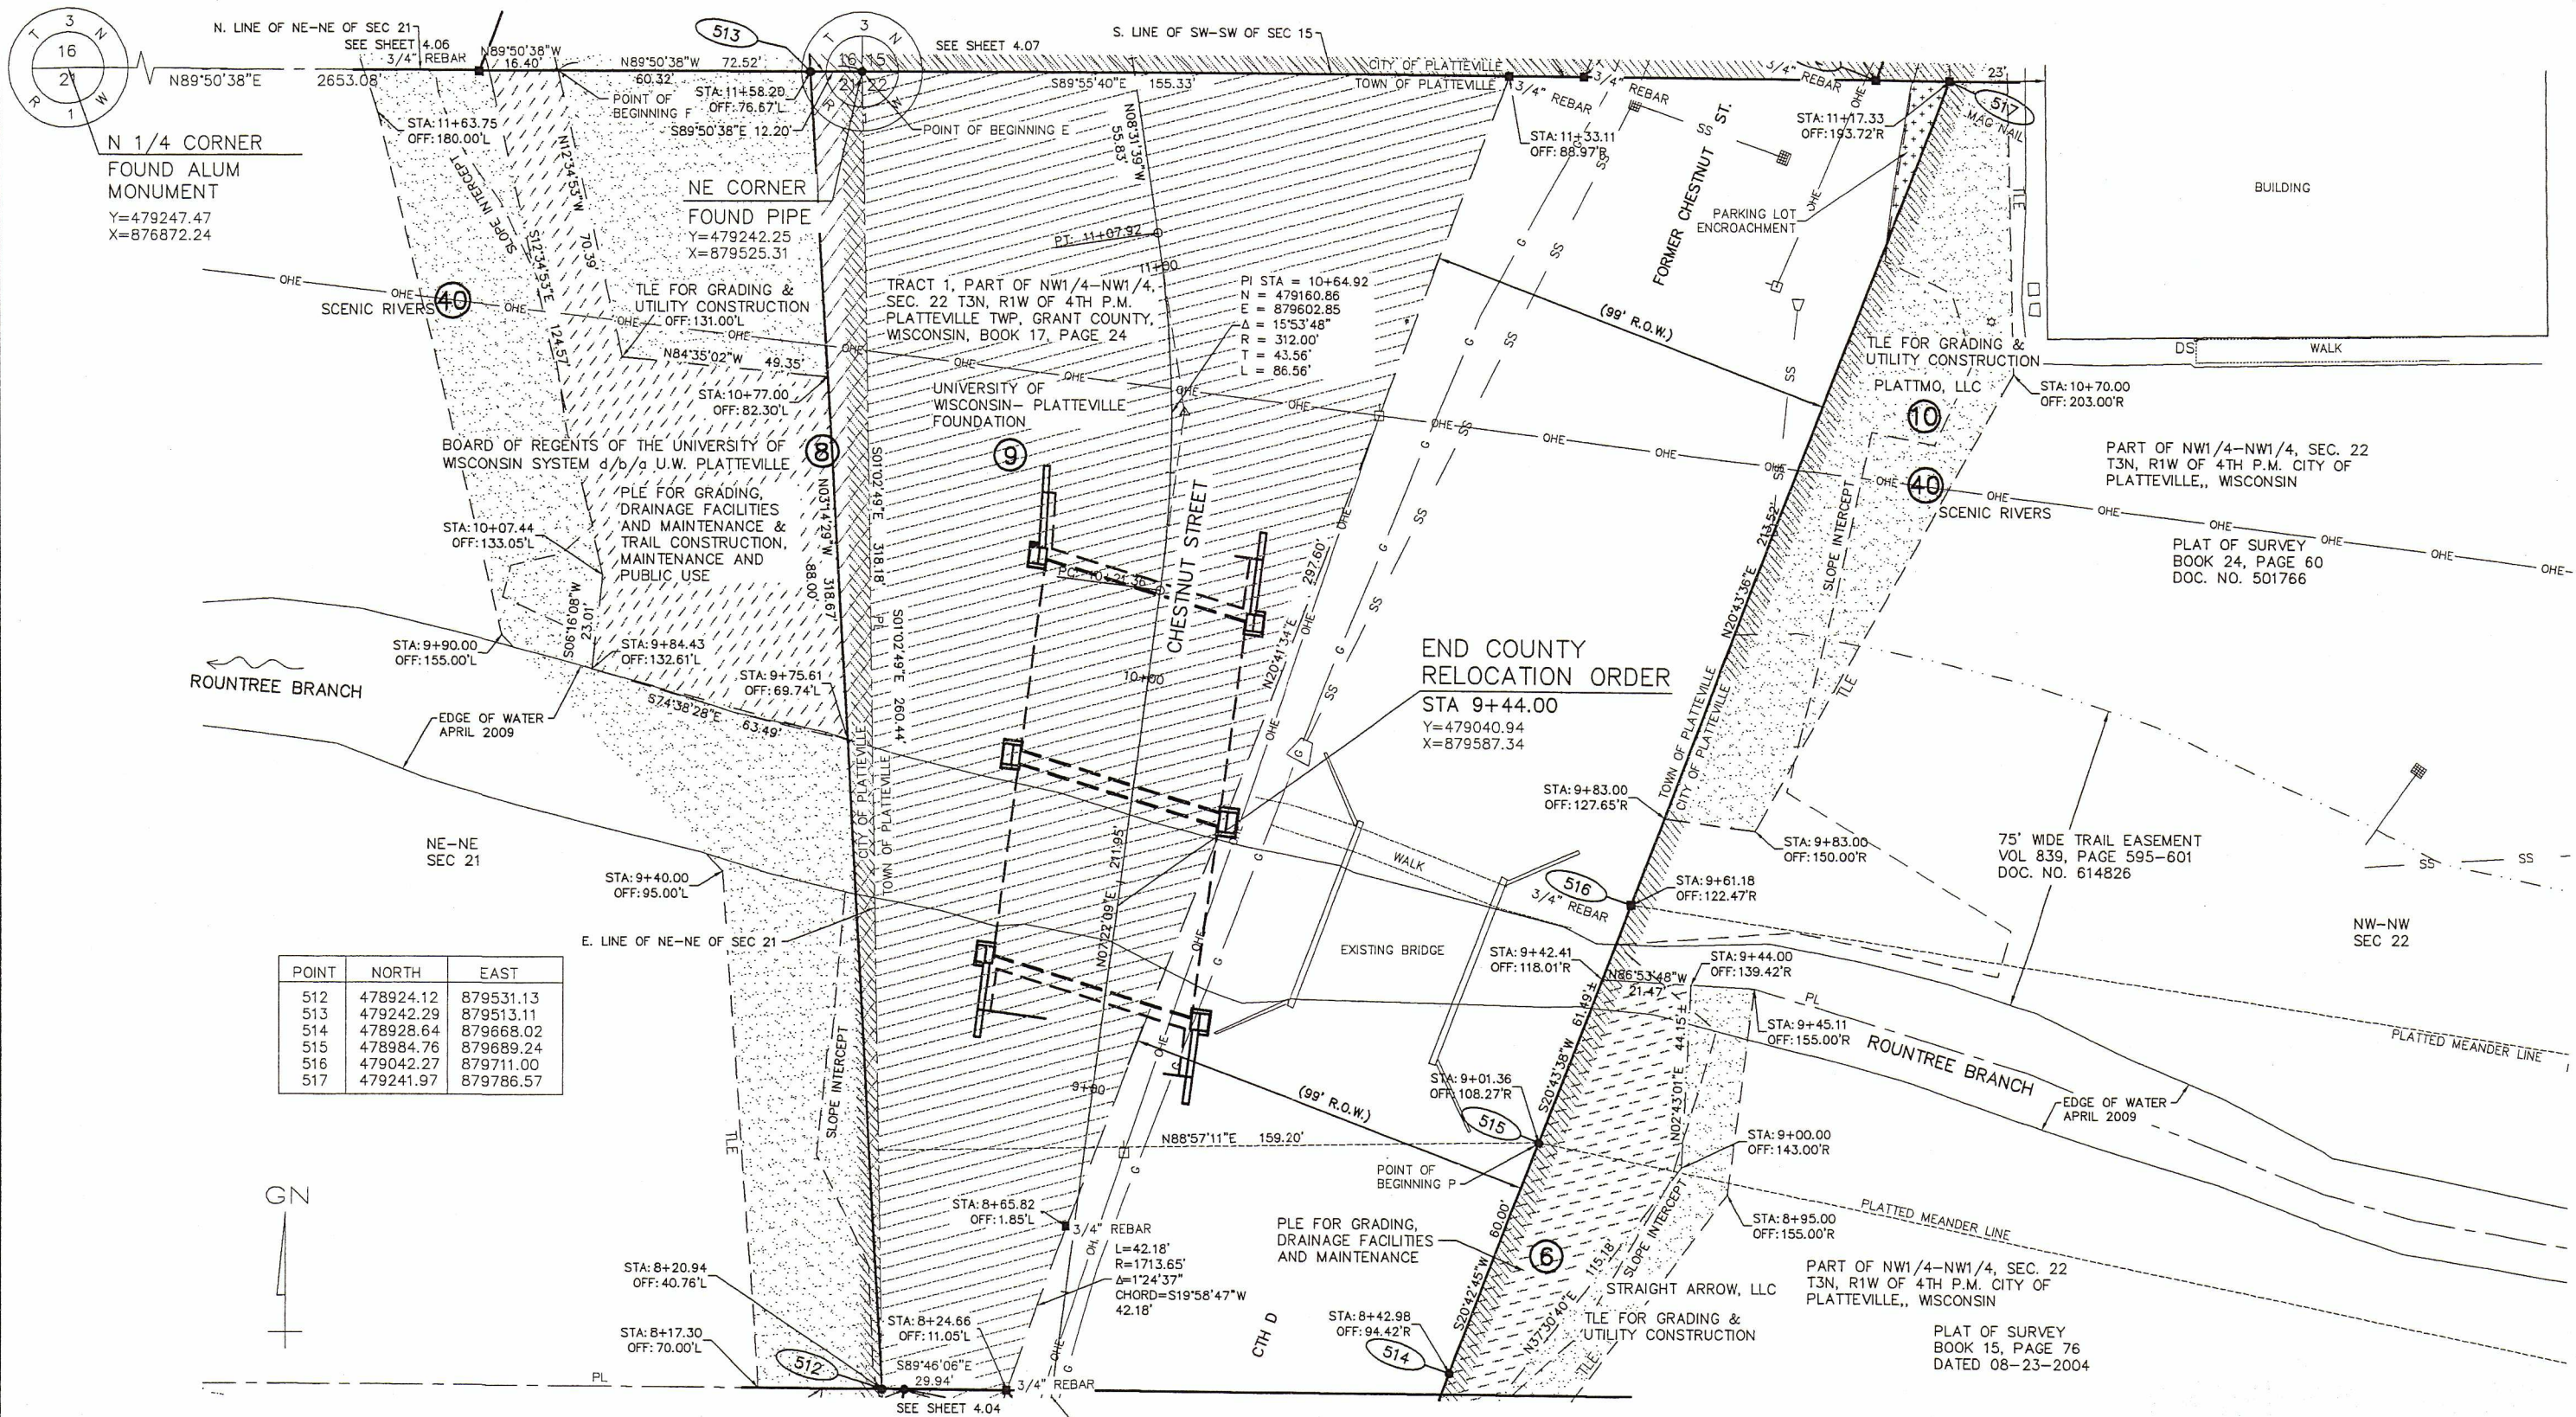

NOTE
THIS SURVEY IS SUBJECT TO EASEMENTS,
RESERVATIONS, RESTRICTIONS AND RIGHTS-OF-WAY
OF RECORD AND NOT OF RECORD.

BEGIN CITY RELOCATION ORDER
STA 8+24.66
Y=478922.58
X=879572.03

END COUNTY RELOCATION ORDER
STA 9+44.00
Y=479040.94
X=879587.34

REVISION DATE	DATE

DATE

SCALE, FEET
0 1"=20' 40'


HWY: CHESTNUT ST/CTH D
COUNTY: GRANT

R/W PROJECT NUMBER	5996-00-00
CONSTRUCTION PROJECT NUMBER	5996-00-72


PLAT SHEET NO: 4.05	E
PS&E SHEET NO: _____	

4

4

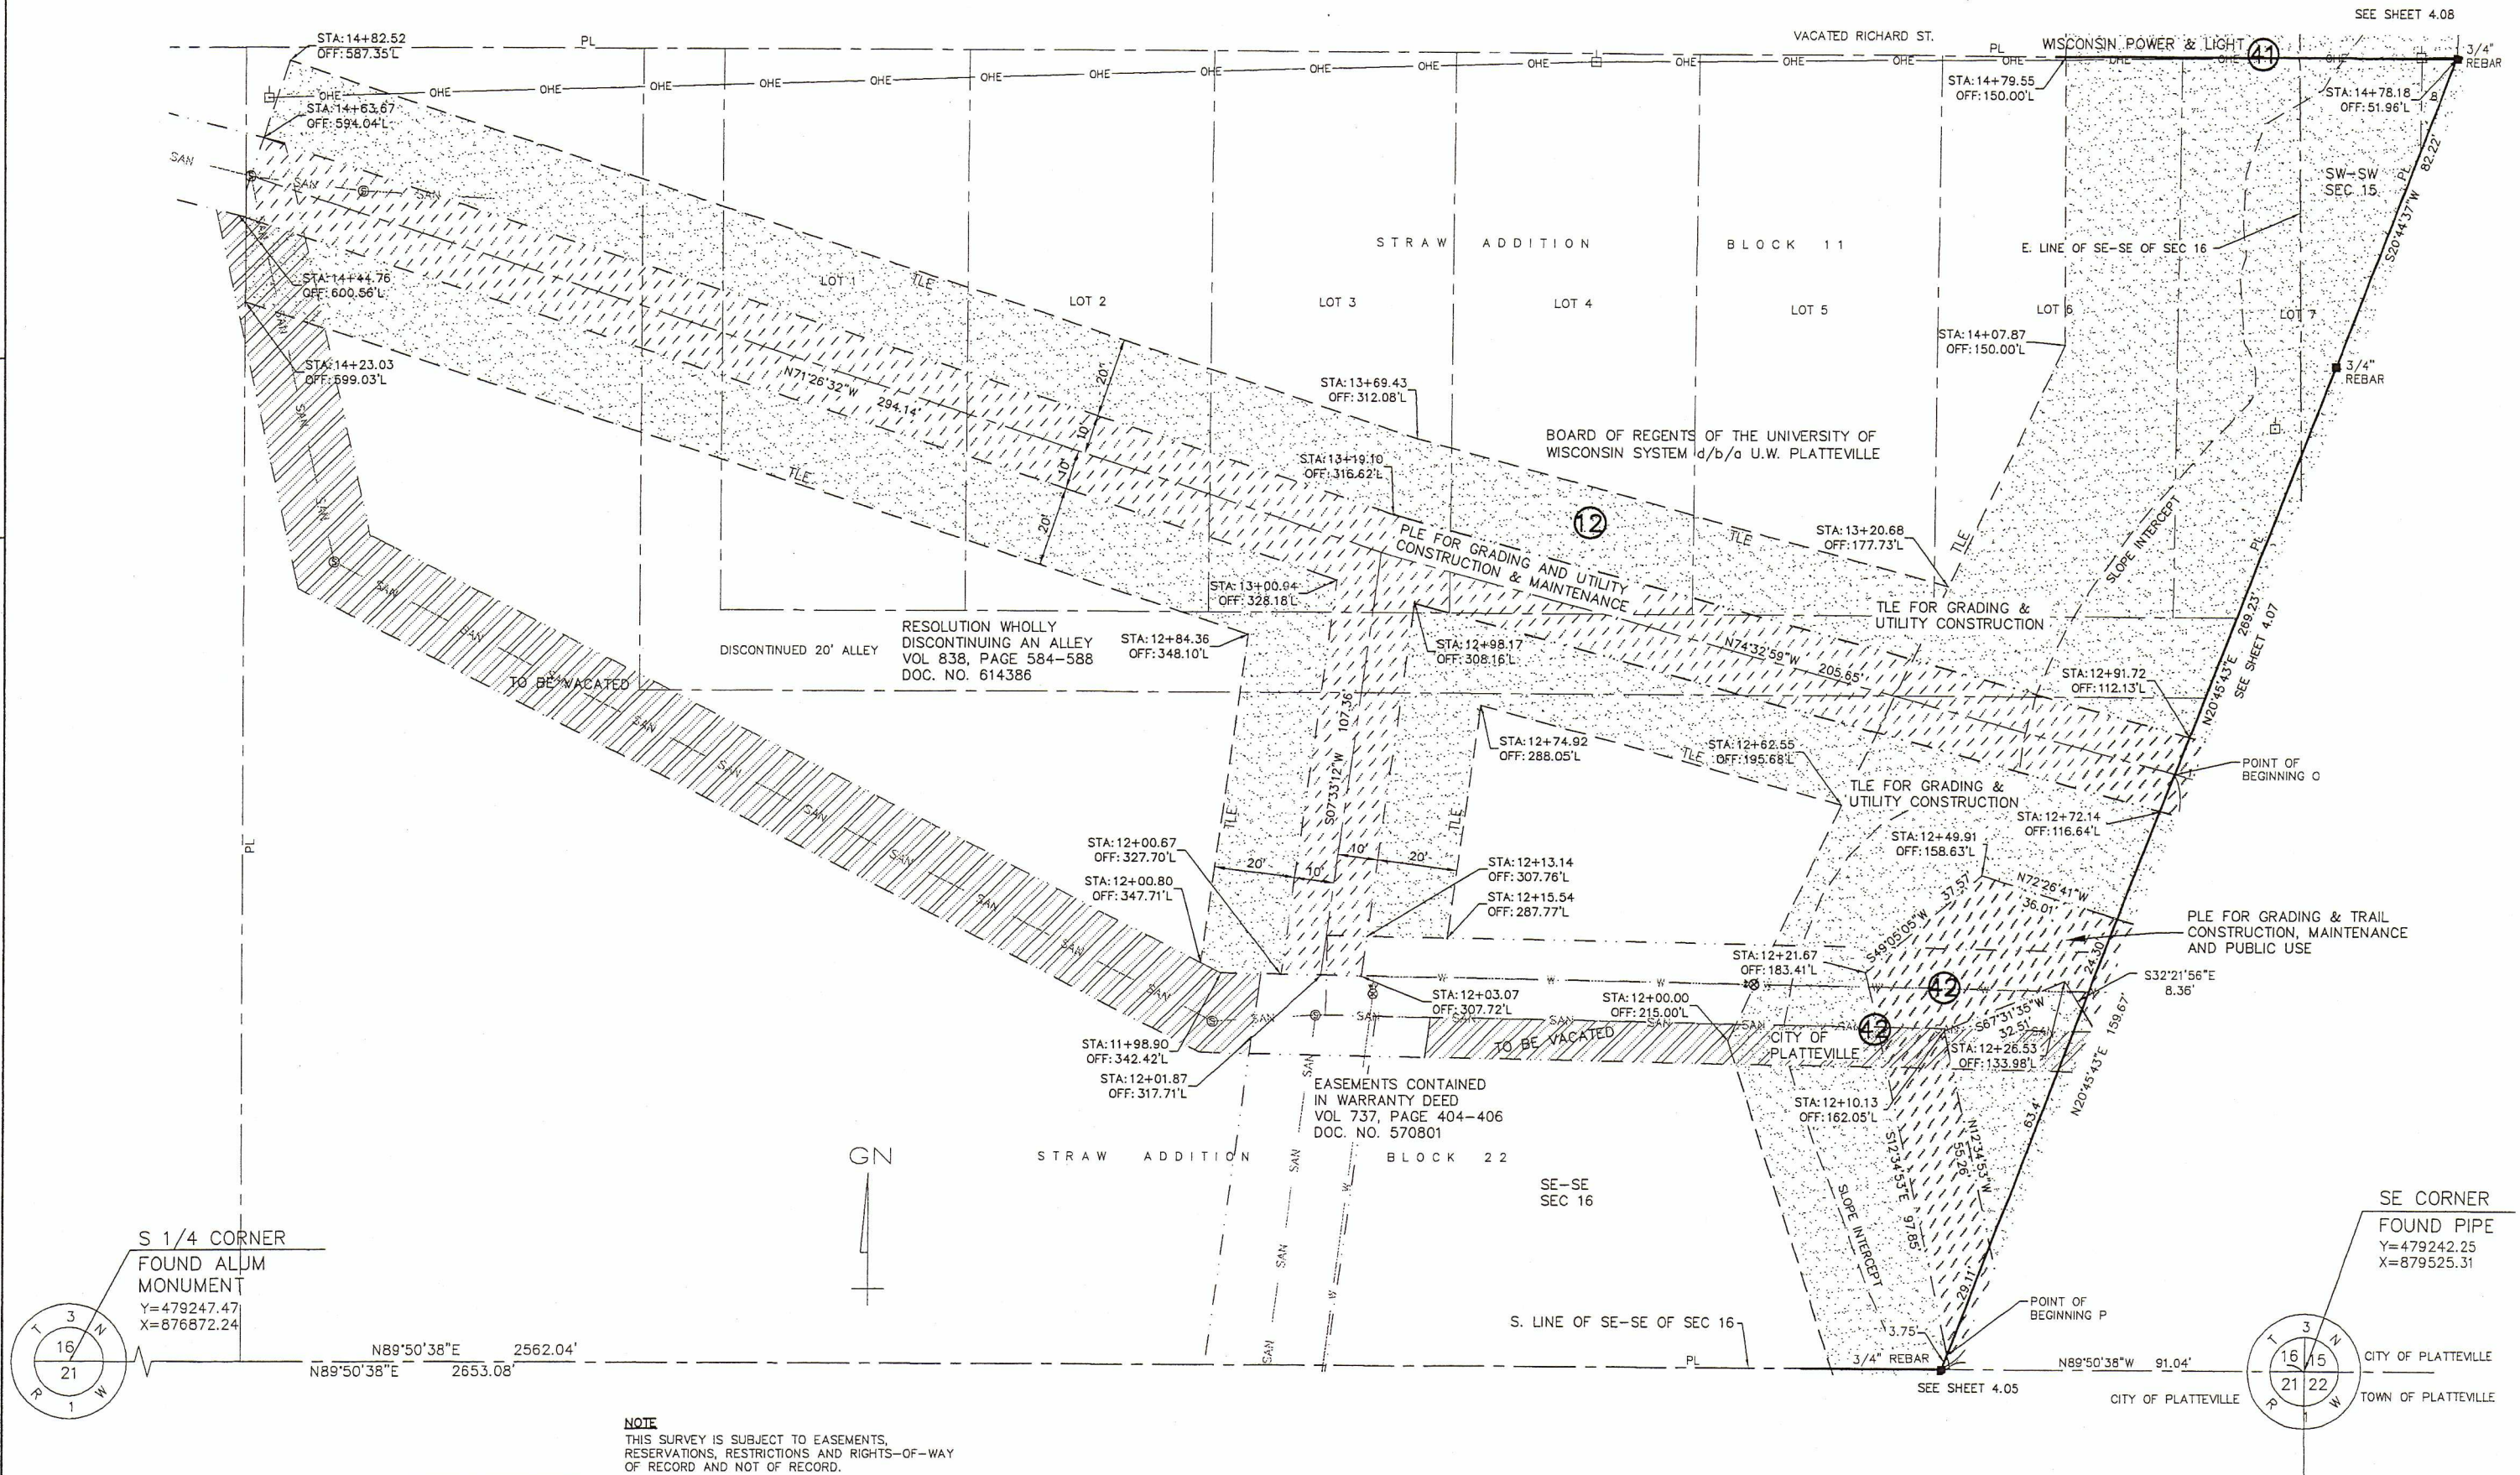

POINT	NORTH	EAST
513	479242.29	879513.11
518	479387.93	879504.86
519	479481.69	879562.35
520	479501.01	879574.20
521	479571.07	879573.30
522	479241.95	879768.86
523	479463.18	879782.08
524	479458.91	879775.84
525	479447.39	879771.48
526	479413.26	879740.30
527	479410.28	879692.99
528	479425.72	879673.47
529	479441.11	879667.87
530	479482.25	879652.89
531	479571.03	879643.31
545	479429.11	879839.79

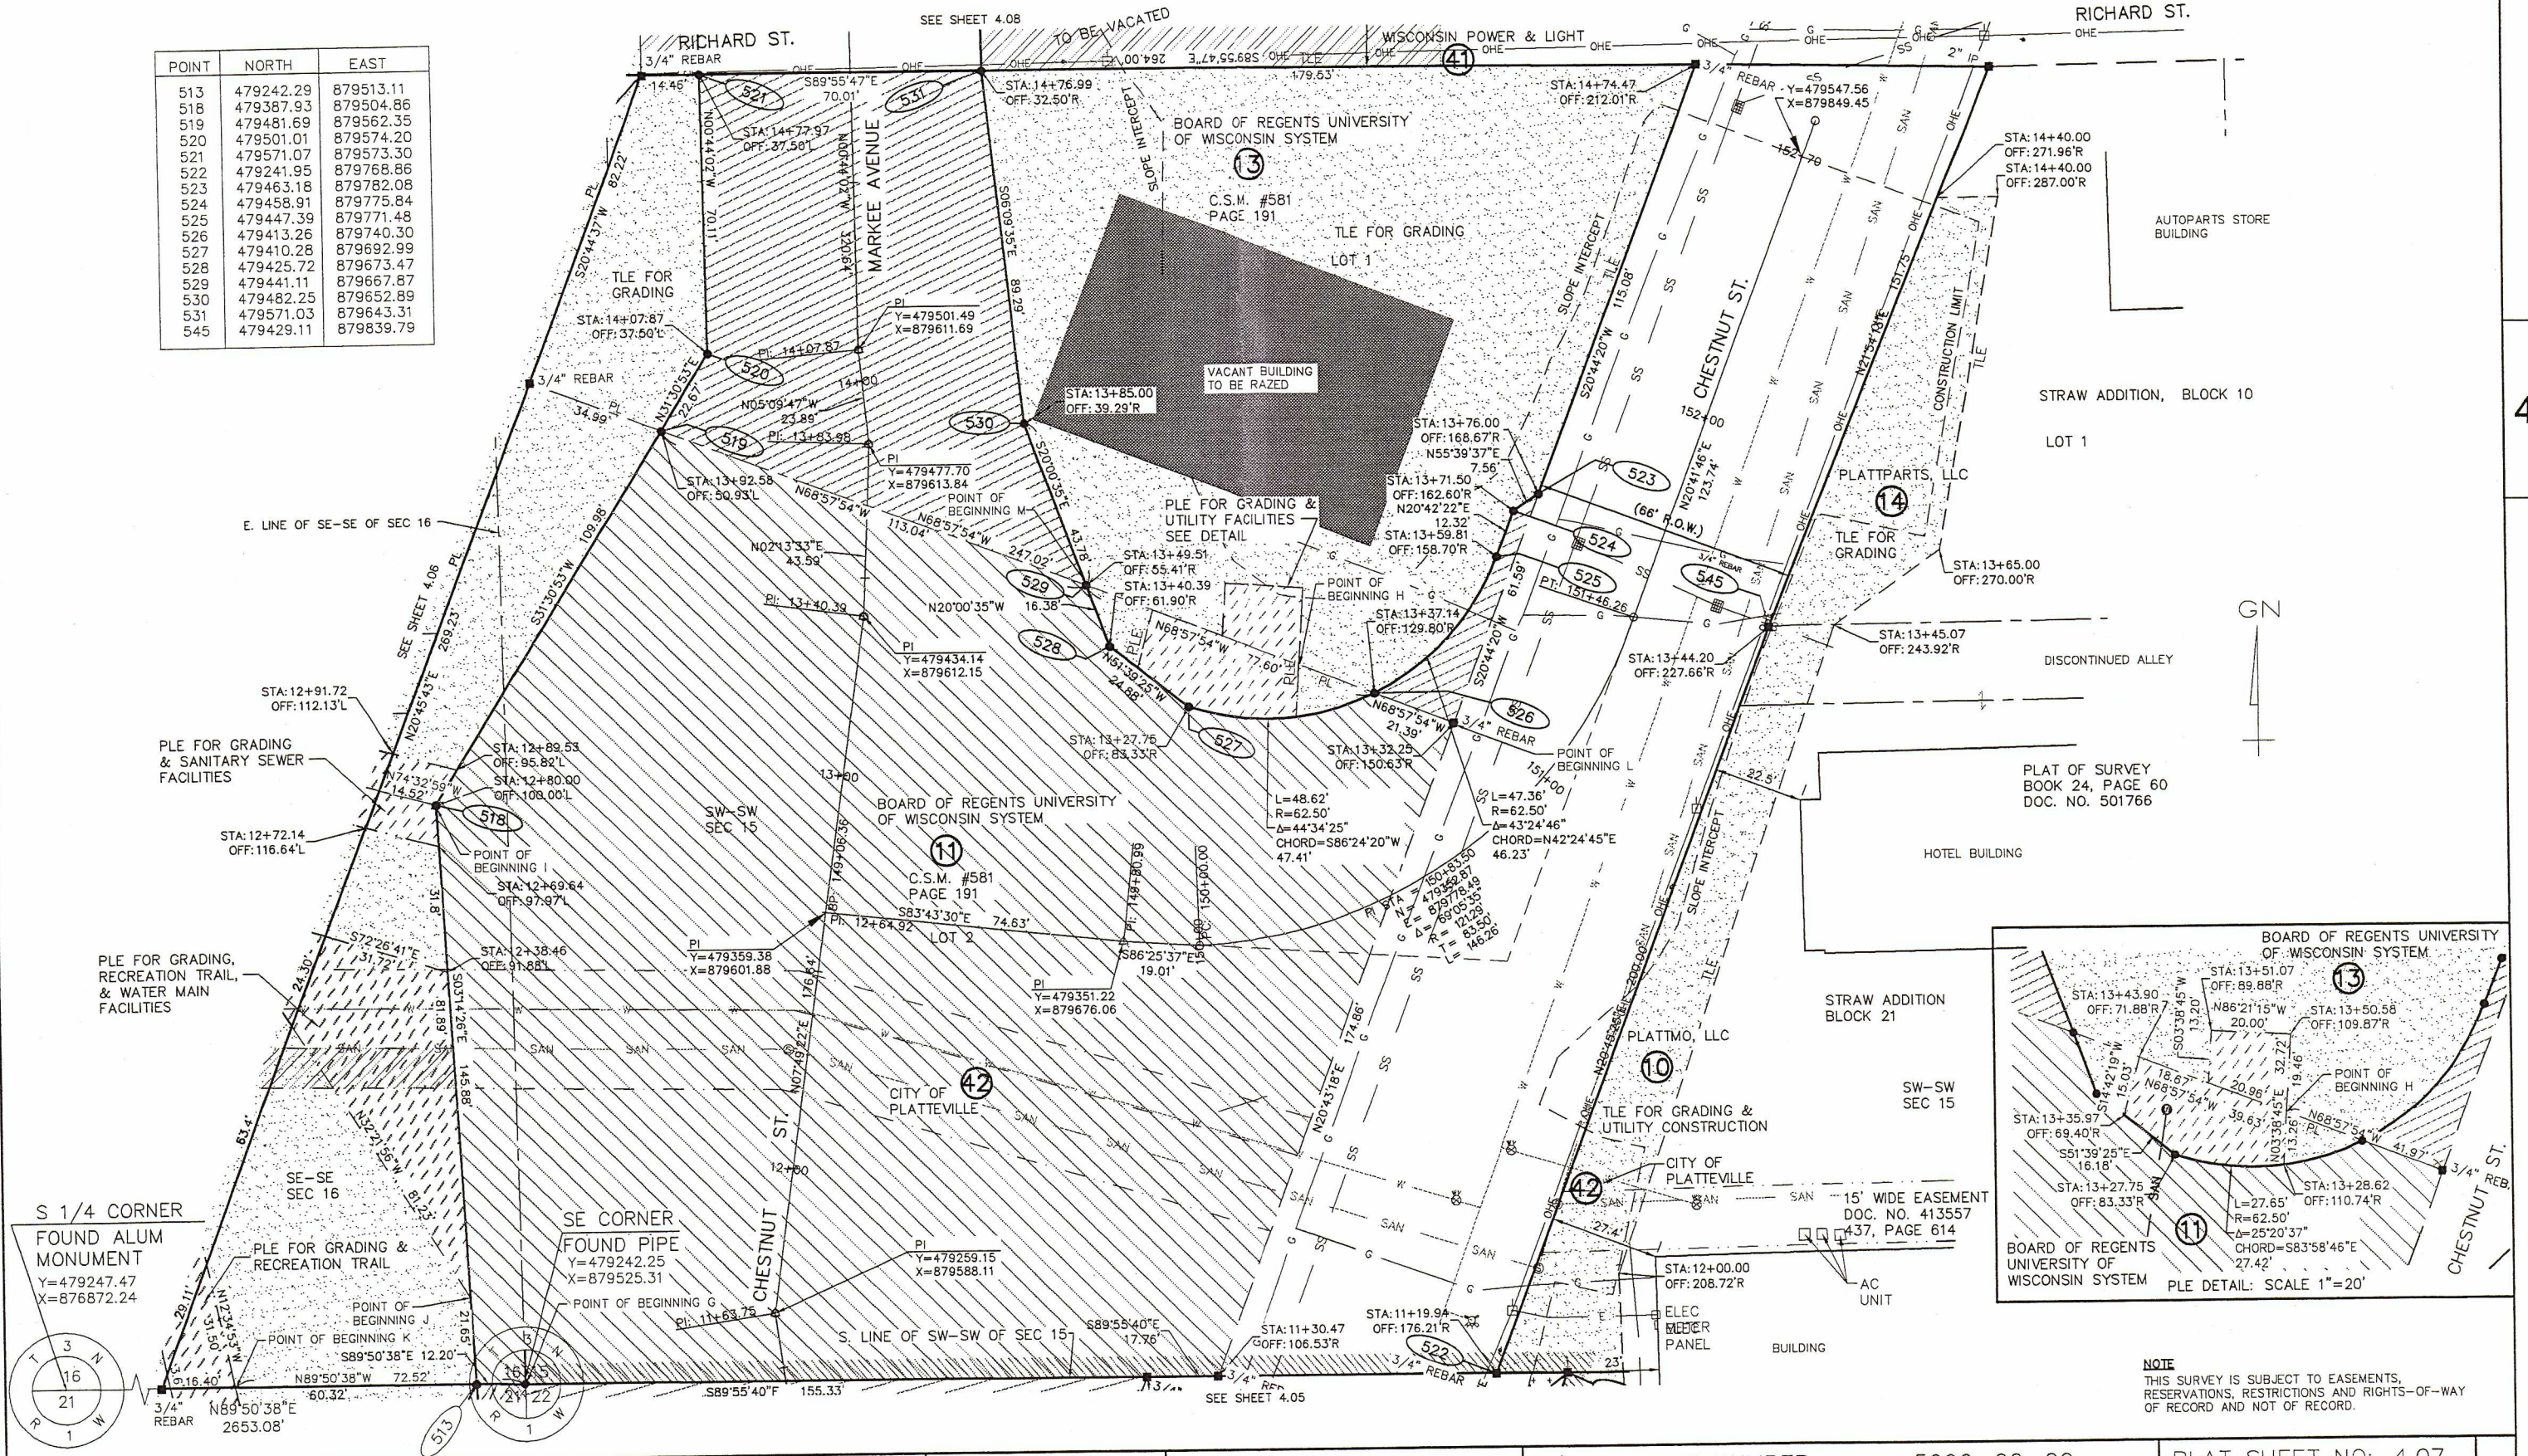

NOTE
THIS SURVEY IS SUBJECT TO EASEMENTS,
RESERVATIONS, RESTRICTIONS AND RIGHTS-OF-WAY
OF RECORD AND NOT OF RECORD.

REVISION DATE

DATE

SCALE, FEET

0 1"=20' 40'

HWY: CHESTNUT ST/CTH D

R/W PROJECT NUMBER 5996-00-00

PLAT SHEET NO: 4.07

COUNTY: GRANT

CONSTRUCTION PROJECT NUMBER 5996-00-72

PS&E SHEET NO: _____

E

PLOT DATE : 9/3/2008 9:36 AM


PLOT BY : STEVE FUERST

PLOT NAME : _____

PLOT SCALE : 1:2

WISDOT/CADD SHEET 60


FILE NAME : P:\09\066\066-01\DRAWINGS\CIVIL\PROPERTY-ACQUISITION\09066-01 ROW.DWG

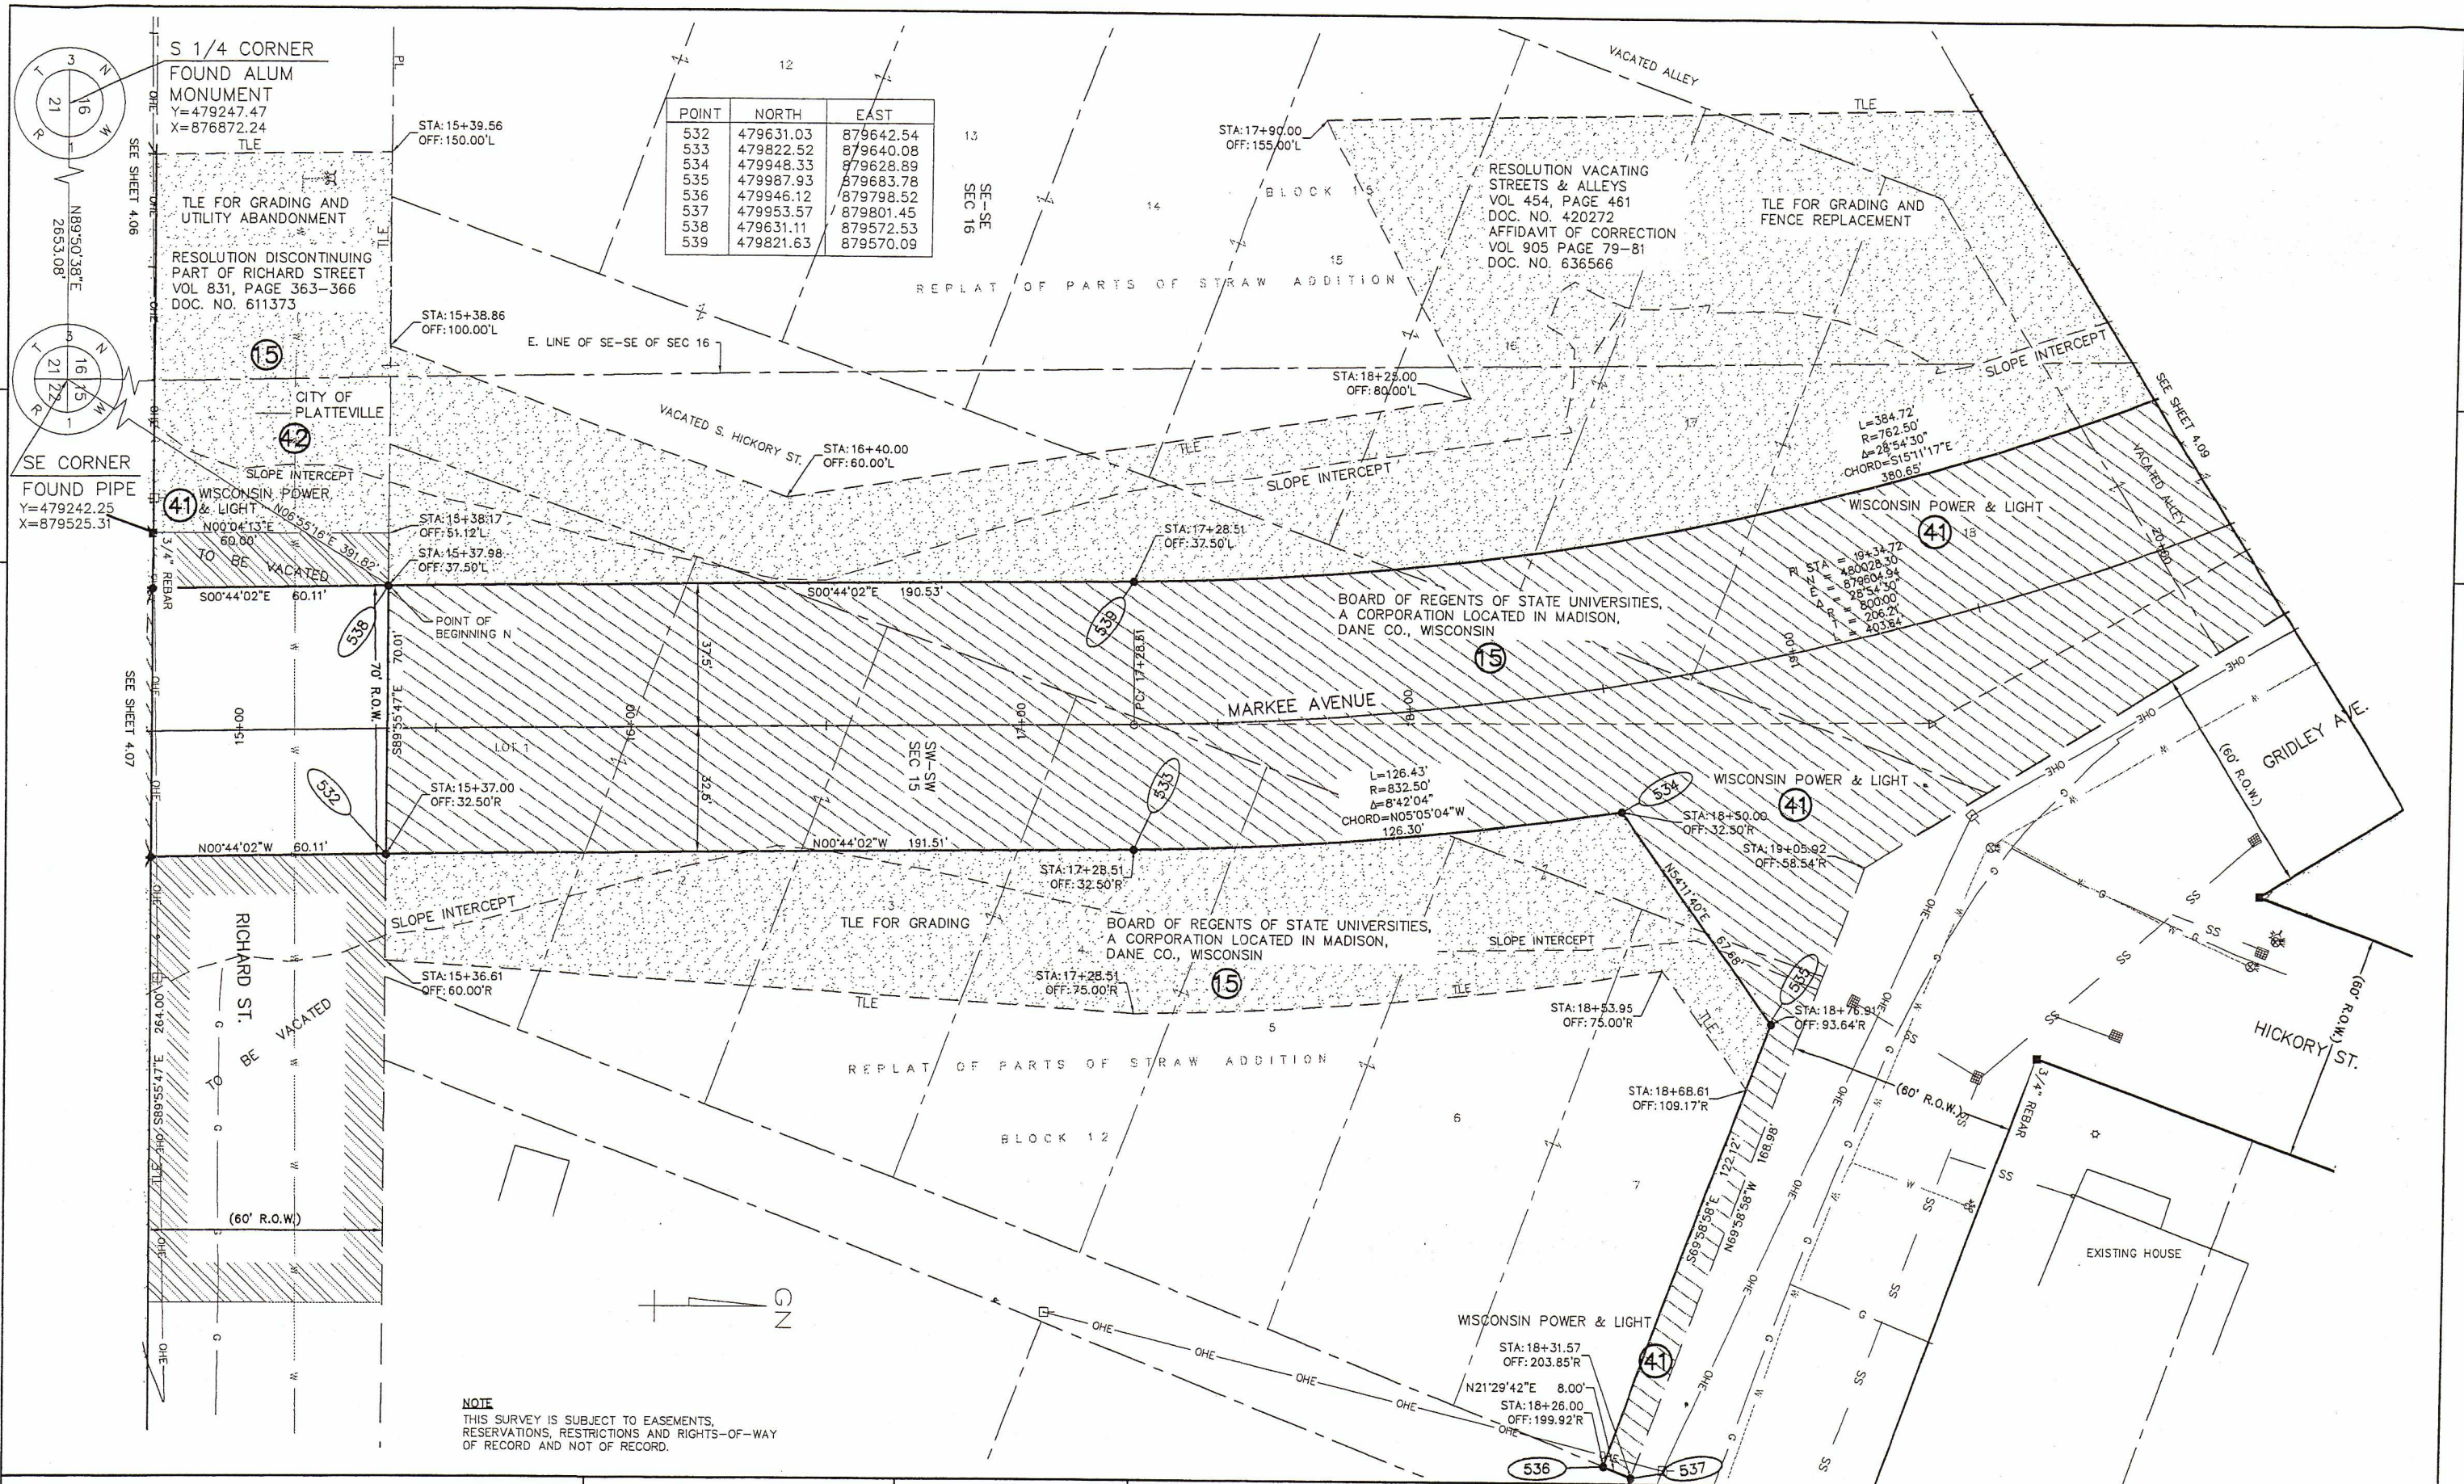

POINT	NORTH	EAST
532	479631.03	879642.54
533	479822.52	879640.08
534	479948.33	879628.89
535	479987.93	879683.78
536	479946.12	879798.52
537	479953.57	879801.45
538	479631.11	879572.53
539	479821.63	879570.09

NOTE
THIS SURVEY IS SUBJECT TO EASEMENTS,
RESERVATIONS, RESTRICTIONS AND RIGHTS-OF-WAY
OF RECORD AND NOT OF RECORD.

REVISION DATE _____	DATE _____	SCALE, FEET 0 1"=20' 40	HWY: CHESTNUT ST/CTH D	R/W PROJECT NUMBER 5996-00-00	PLAT SHEET NO: 4.08
			COUNTY: GRANT	CONSTRUCTION PROJECT NUMBER 5996-00-72	PS&E SHEET NO: _____

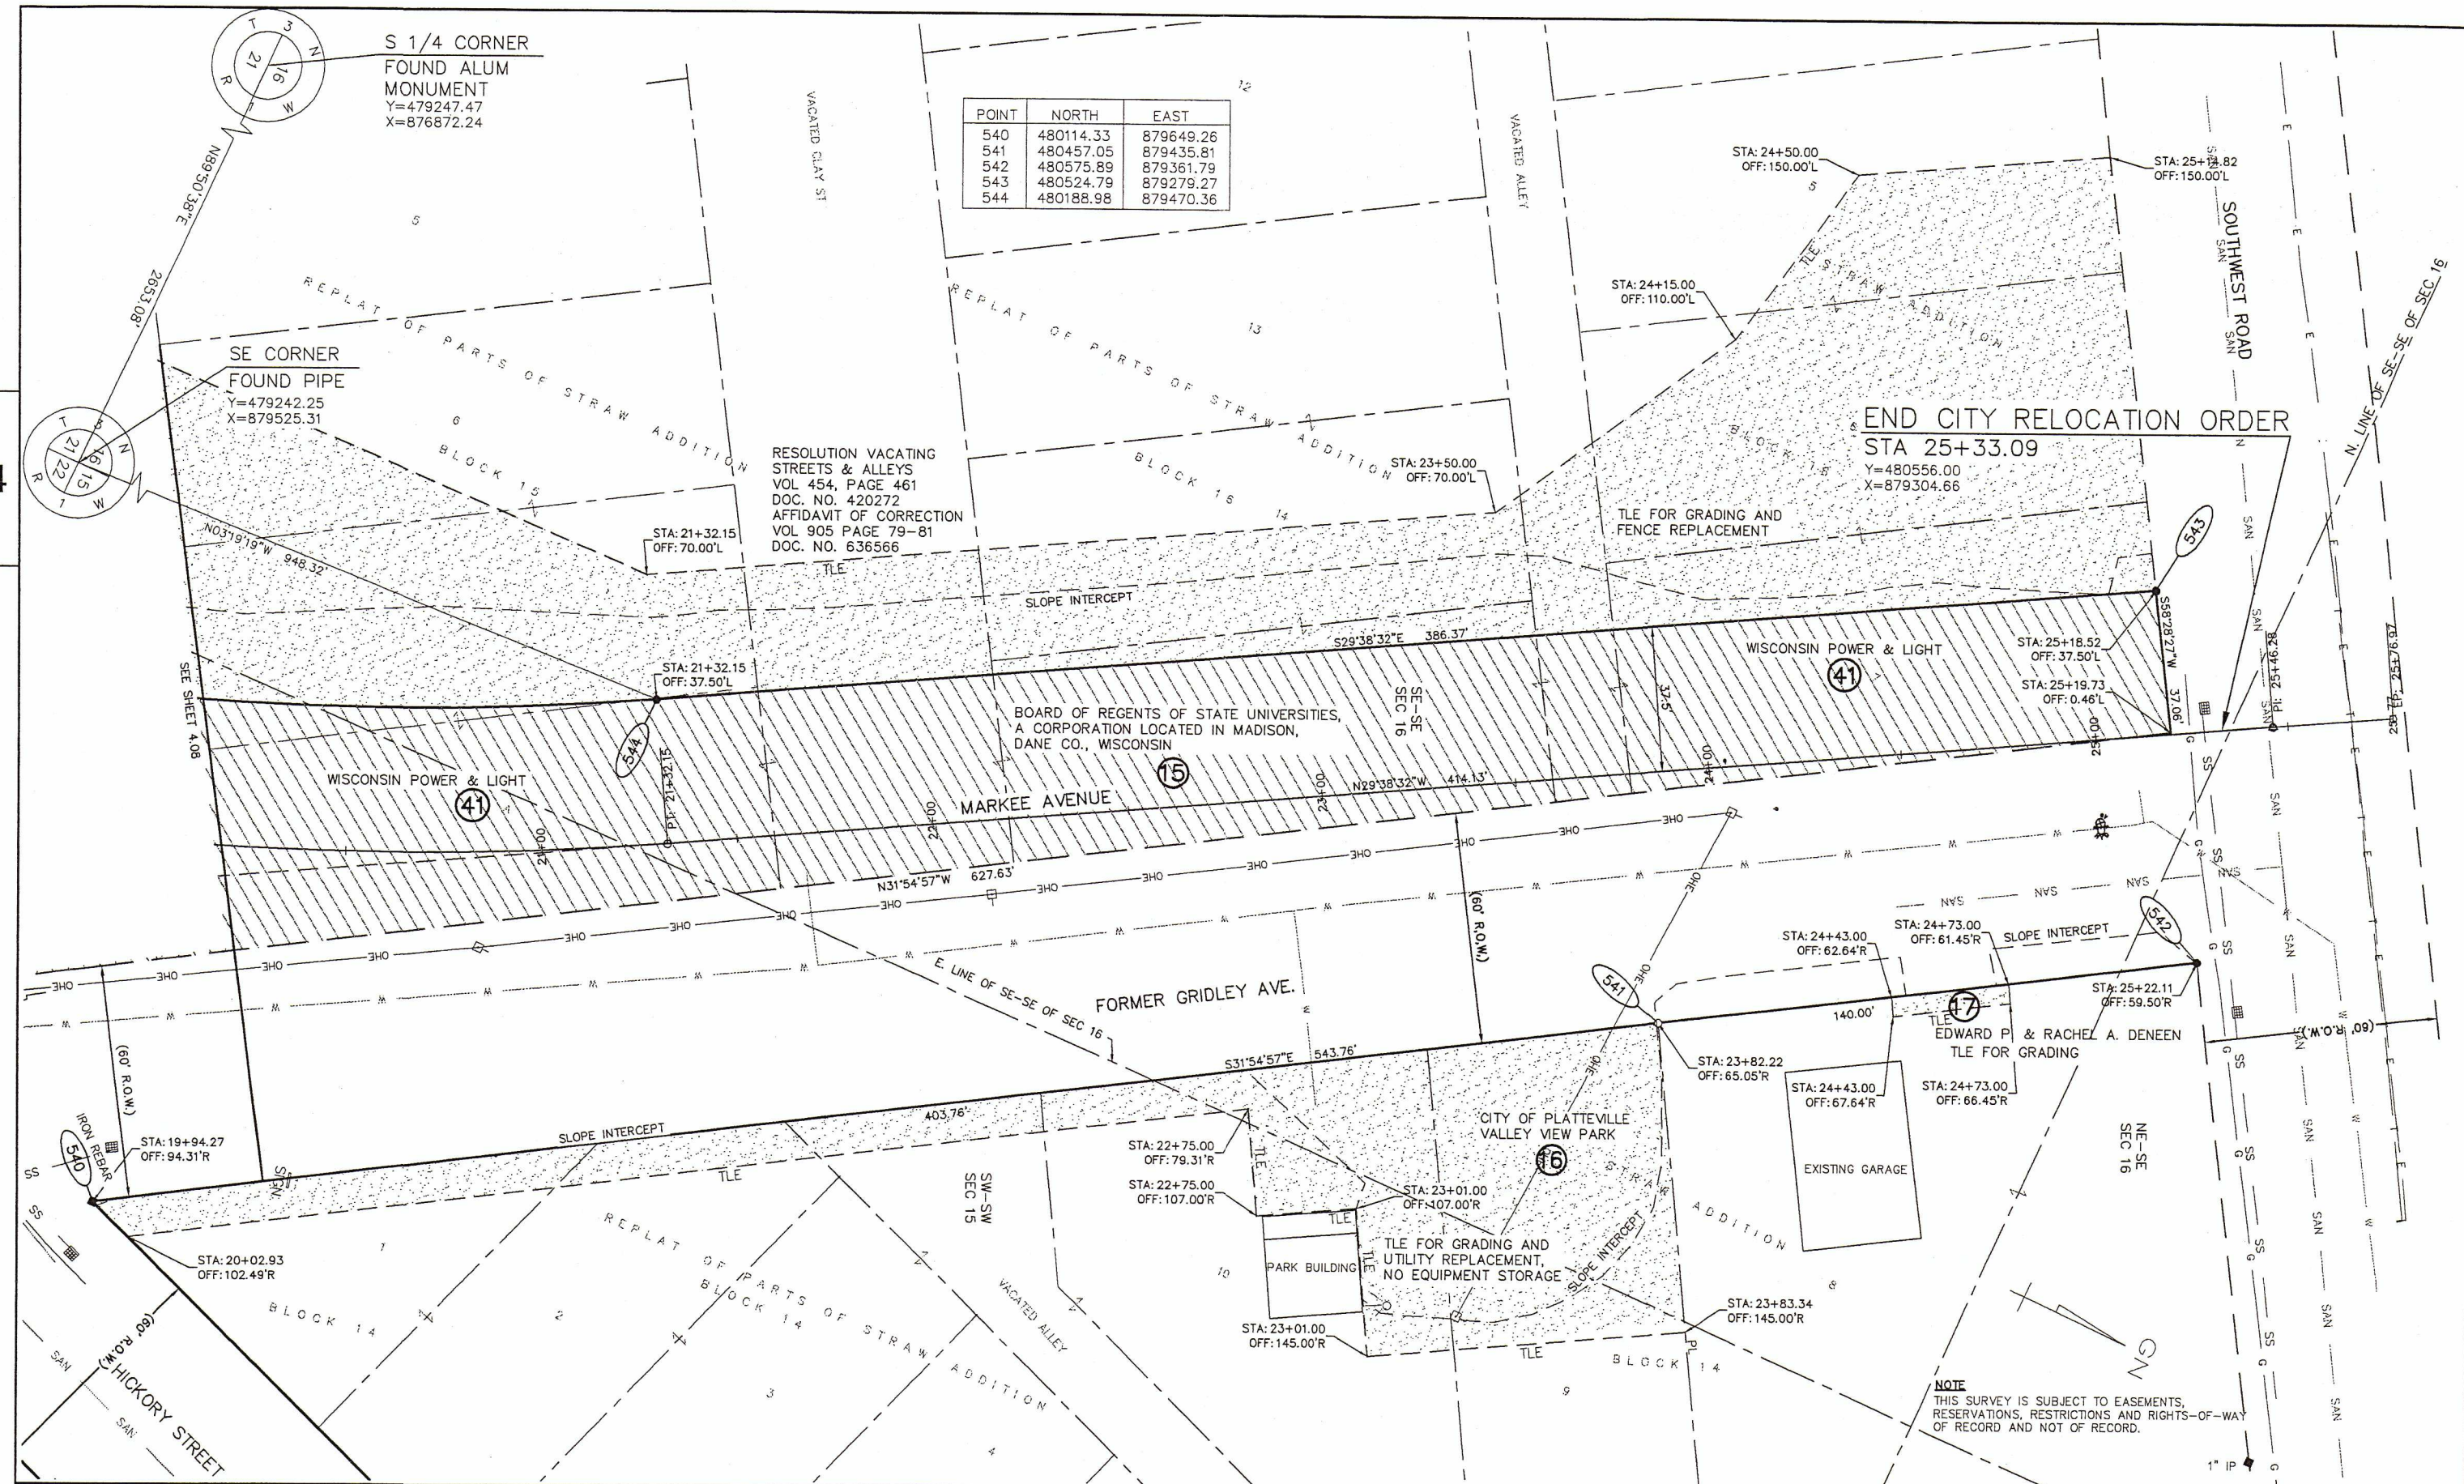

REVISION DATE	DATE	SCALE, FEET 0 1"=20' 40	HWY: CHESTNUT ST/CTH D	R/W PROJECT NUMBER 5996-00-00	PLAT SHEET NO: 4.09
			COUNTY: GRANT	CONSTRUCTION PROJECT NUMBER 5996-00-72	PS&E SHEET NO: E