



311/63
162/507
162/468
210/385

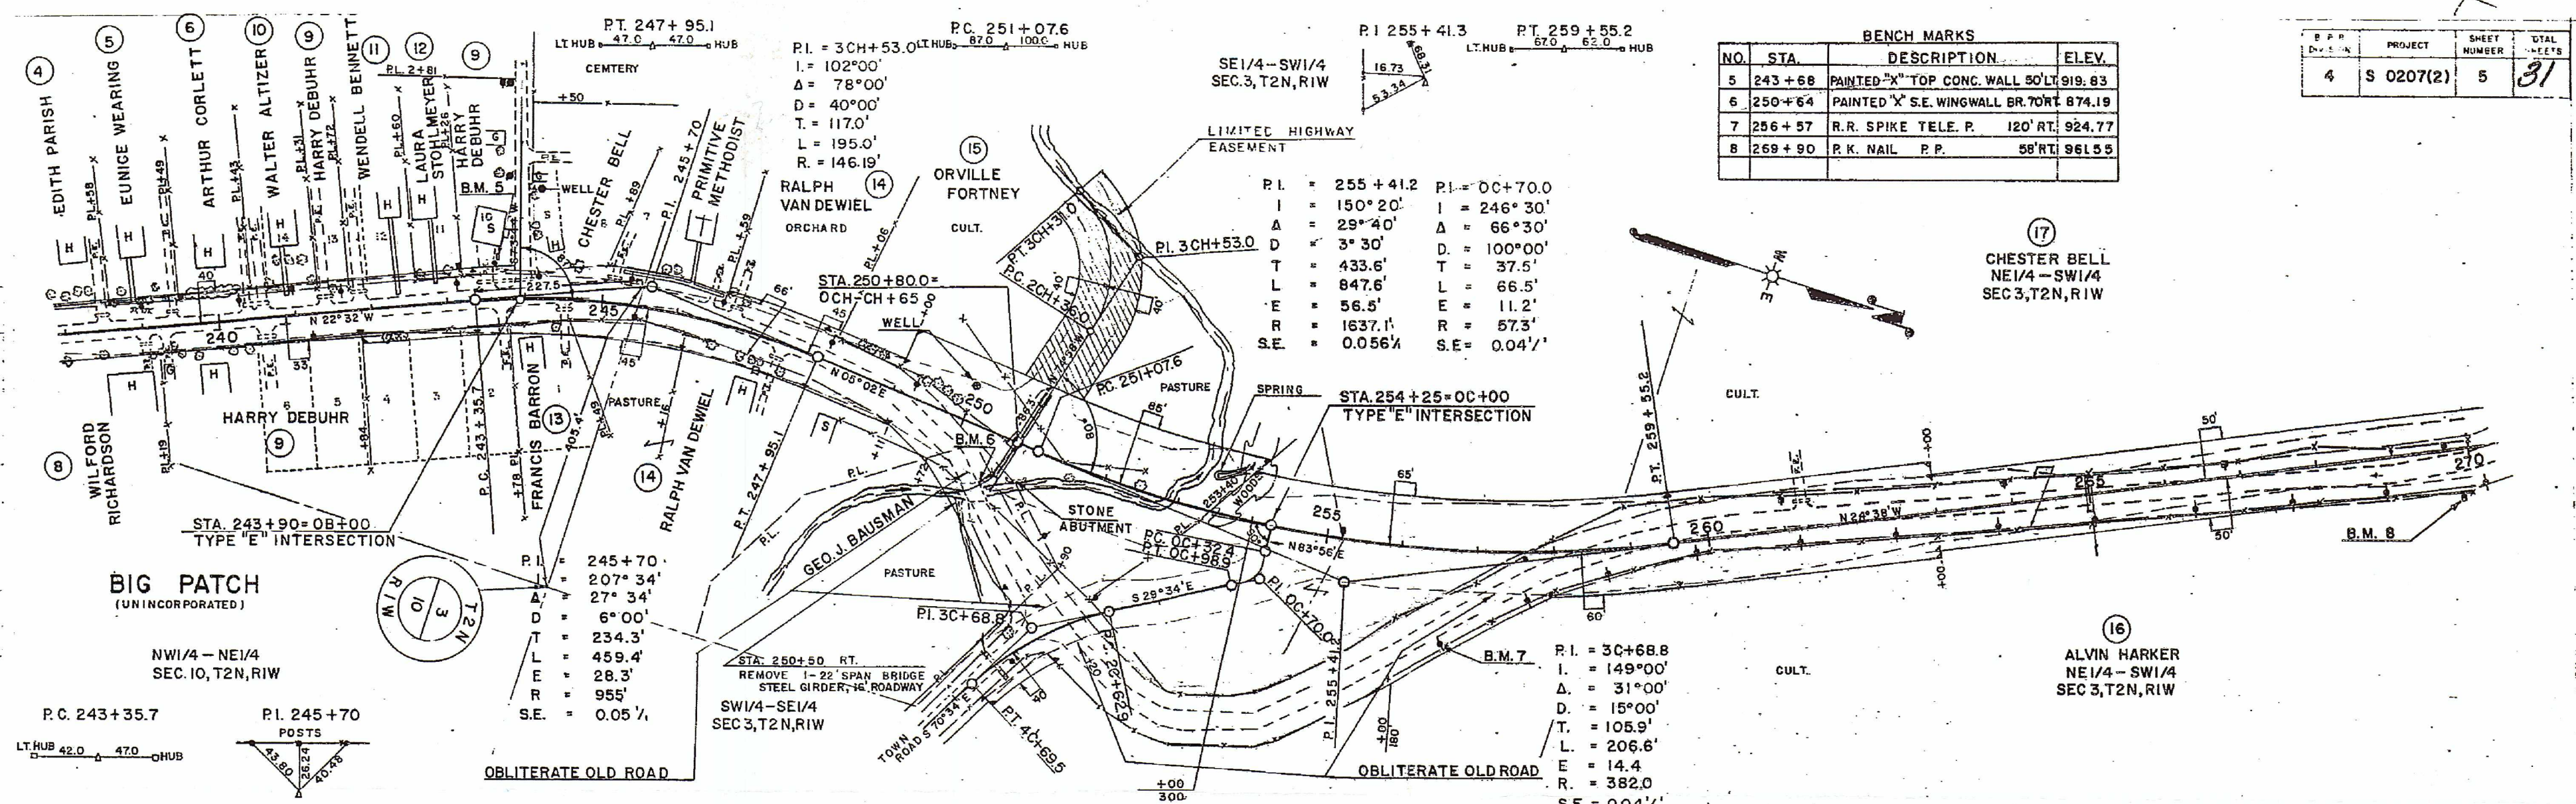

BENCH MARKS

NO.	STA.	DESCRIPTION	ELEV.
5	243+68	PAINTED "X" TOP CONC. WALL 50' LT.	919.83
6	250+64	PAINTED "X" S.E. WINGWALL BR. 70' RT.	874.19
7	256+57	R.R. SPIKE TELE. P.	120' RT. 924.77
8	269+90	R.K. NAIL P.P.	58' RT. 961.59

PROJECT	SHEET NUMBER	TOTAL SHEETS
S 0207(2)	5	31

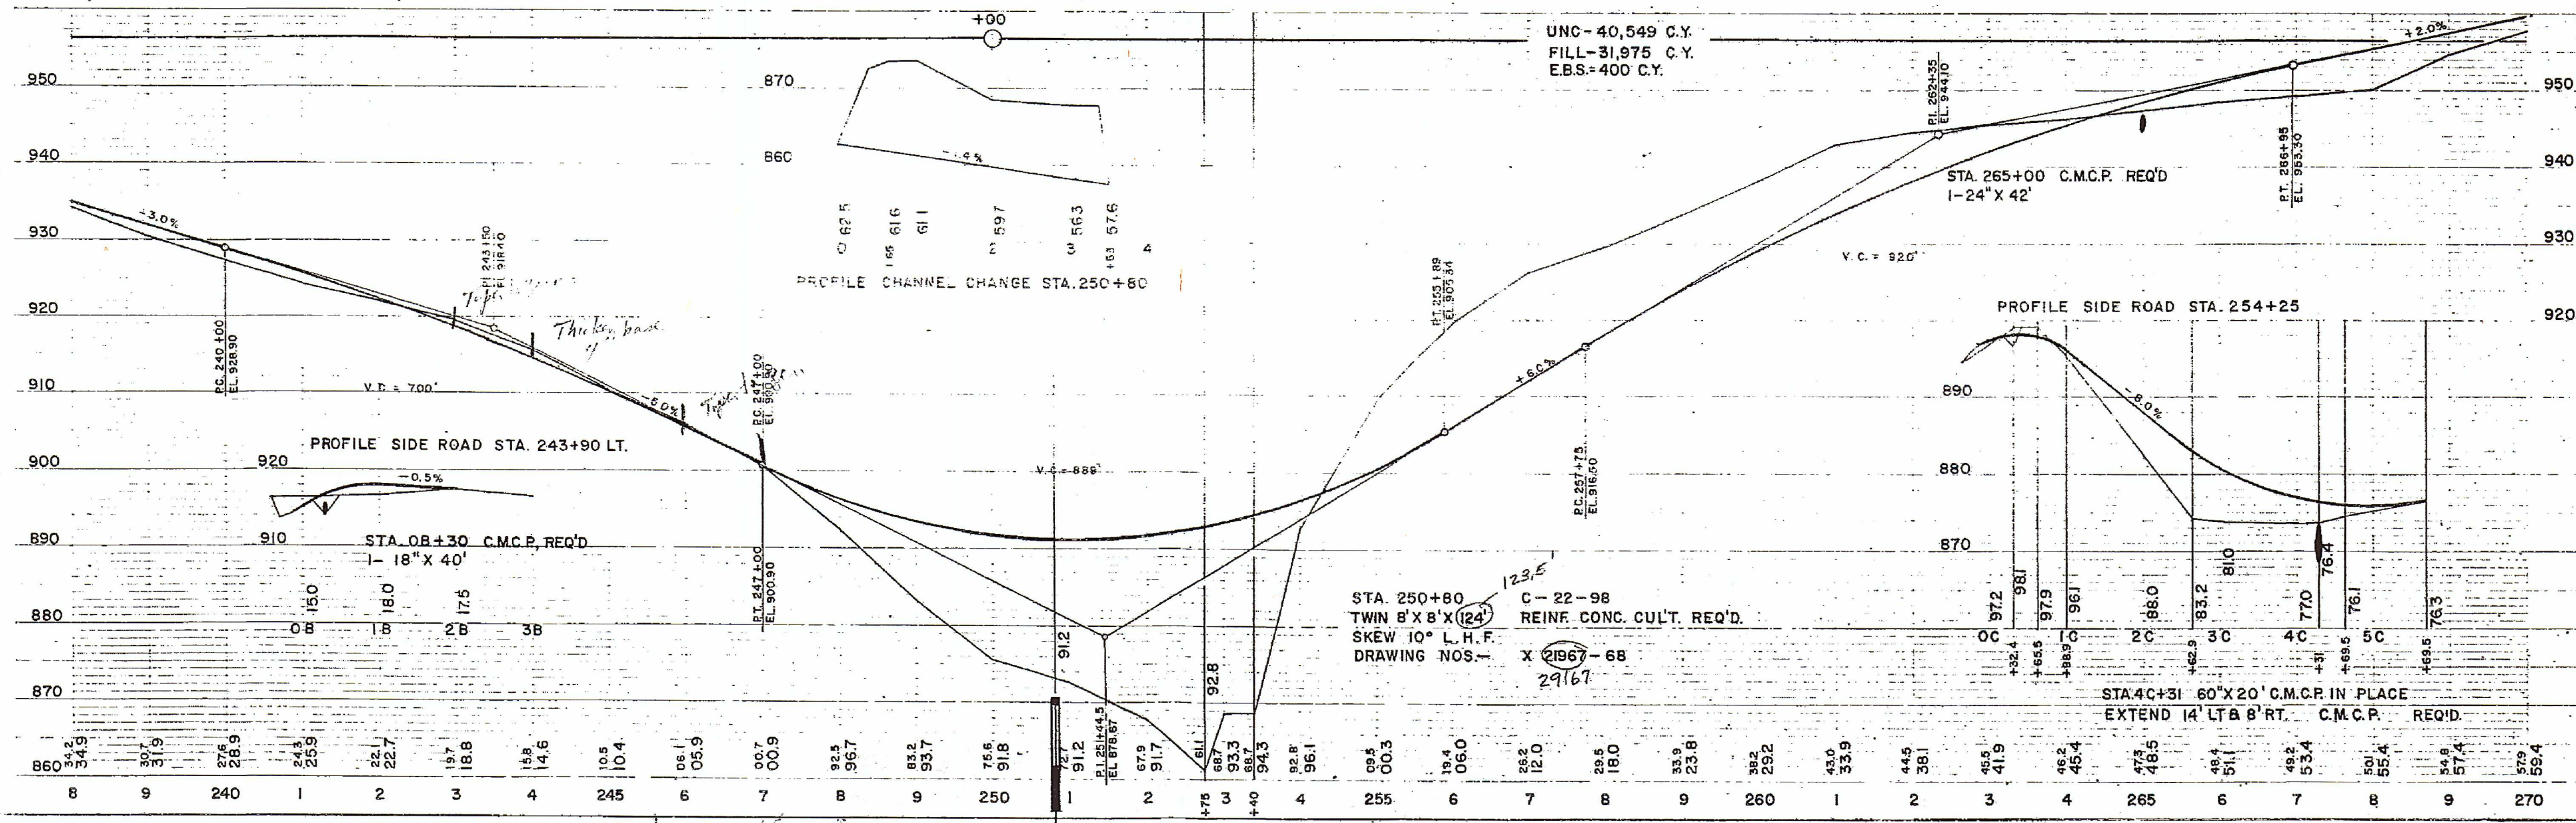

ROCK in cut to ... ? Not complete