

RELOCATION ORDER

LPA 3006 9/89

Project 5910-00-00	Name of Road U.S.H. 151 - C.T.H. "H" Road	Highway C.T.H. "HH"	County Grant
Right of Way Plat Date	Plat Sheet Numbers 4.1 - 4.9	Date of Previously Approved Relocation Order	

Description of Termini of Project

Beginning at a point that is located 848.86 feet North and 894.15 feet East of the SW Corner of Section 26, T. 02 W. , R. 02 W. , Town of Paris, Grant County, Wisconsin; Thence following the center line of right-of-way project 5910-00-00, U.S.H. 151-C.T.H. "H" Road to a point that is located 1.28 feet South and 39.62 feet West of the North 1/4 Corner of Section 30, T. 02 N. , R 01 W. , Town of Smelzer, Grant County, Wisconsin

To properly establish, lay out, widen, enlarge, extend, construct, reconstruct, improve, or maintain a portion of the highway designated above, it is necessary to relocate or change and acquire certain lands or interests in lands as shown on the right of way plat for the above project.

To effect this change, pursuant to authority granted under Sections 83.07 and 83.08, Wisconsin Statutes, the County of Grant orders that:

1. The said road is laid out and established to the lines and widths as shown on the plat.
2. The required lands or interests in lands as shown on the plat shall be acquired by the County of Grant.
3. This order supersedes and amends any previous order issued by the County of Grant.

<u>Stanley W. Abing</u>	7-13-00
(Grant County Highway Commissioner)	(Date)
<u>Donald J. Splinter</u>	7-13-00
(Grant County Highway Committee, Chairman)	(Date)
<u>Robert Zant</u>	7-13-00
(Grant County Highway Committee)	(Date)
<u>Royal Willb</u>	7-13-00
(Grant County Highway Committee)	(Date)
<u>Neil Gardner</u>	7-13-00
(Grant County Highway Committee)	(Date)
<u>Arnold Biejes</u>	7-13-00
(Grant County Highway Committee)	(Date)

CONVENTIONAL SIGNS AND ABBREVIATIONS

STATE LINE	-----	SECTION CORNER		FOUNDATION OR RUIN BUILDING	
COUNTY LINE	-----	NOTATION FOR COMBUSTIBLE FLUIDS		CEMETERY	
TOWNSHIP AND RANGE LINES	-----	NOTATION FOR HIGH VOLTAGE TRANSMISSION LINES		R/W MONUMENT	
SECTION LINE	-----	BRIDGE		NON-MONUMENTED R/W POINT	
QUARTER LINE	-----	STREAM OR RIVER		IRON PIN	
SIXTEENTH LINE	-----	LAKE		VALVE	
NEW REFERENCE LINE	-----	CULVERT (Box, Pipe Or Cattle Pass)		WINDMILL	
NEW R/W LINE	-----	SIGN		MANHOLE, SEPTIC VENT, WELL, ETC.	
EXISTING R/W LINE	-----	ELECTRIC POLE		GAS PUMPS	
PROPERTY LINE	-----	TELEPHONE POLE		BUSHES	
CORPORATE LIMITS	-----	PEDESTAL (Label Type - Communications, Electric)		TREES (Deciduous)	
LOT, TIE AND OTHER MINOR LINES	-----			TREES (Coniferous)	
SLOPE INTERCEPTS	-----			WOODS	
UNDERGROUND FACILITY (Communications, Electric, Etc.)	-----			ENCROACHING SIGN	
FENCE	-----				
TEMPORARY INTEREST	-----				
EASEMENT (Highway, Permanent Limited or Restricted Development)	-----				
BEAM GUARD	-----				
TRANSMISSION STRUCTURES (Line Optional)	-----				
RAIL LINE	-----				

ACRES
BARN
CERTIFIED SURVEY MAP
CORNER
CHORD
DEGREE OF CURVATURE
DOCUMENT
HOUSE
IRON PIPE
LENGTH
LONG CHORD
LONG CHORD BEARING

AC.
B.
C.S.M.
COR.
C.
D.
DOC.
H.
I.P.
L.
L.C.
L.C.B.

POINT OF CURVATURE
POINT OF INTERSECTION
POINT OF TANGENCY
POWER POLE
PROPERTY LINE
RADIUS
REFERENCE LINE
RIGHT OF WAY
SECTION
SHED
STATION
TANGENT
TELEPHONE PEDESTAL
VOLUME

P.C.
P.I.
P.T.
P.P.
P.L.
R.
R/L
R/W
SEC.
S.
STA.
TAN.
T.P.
VOL.

NOTES

DIMENSIONING FOR THE NEW R/W IS MEASURED ALONG AND PERPENDICULAR TO THE NEW REFERENCE LINES.

GOVERNMENTAL LAND LINE AND REFERENCE LINE ARE NOT COINCIDENTAL.

EXISTING HIGHWAY RIGHT OF WAY SHOWN HEREIN IS BASED ON THE FOLLOWING POINTS OF REFERENCE AS SPECIFIED ON EACH PLAT DETAIL SHEET :

EXISTING RIGHT OF WAY FROM, CENTER LINE OF EXISTING PAVEMENT, AND PREVIOUS PROJECT S 0987(0) DICKEYVILLE - CUBA CITY ROAD.


COORDINATES AND BEARINGS ON THIS PLAT ARE ORIENTED TO THE GRANT COUNTY COORDINATE SYSTEM. ALL PLAT DISTANCES ARE GROUND LENGTH.

RIGHT OF WAY MONUMENTS ARE TYPE 2 AND ARE PLACED PRIOR TO OR AT THE TIME OF LAND TITLE TRANSFER.

RIGHT OF WAY BOUNDARIES ARE DEFINED WITH COURSES OF THE PERIMETER OF THE HIGHWAY LANDS REFERENCED TO THE U.S. PUBLIC LAND SURVEY OR OTHER "SURVEYS OF PUBLIC RECORDS".



Michael D. Goebel
07/13/00

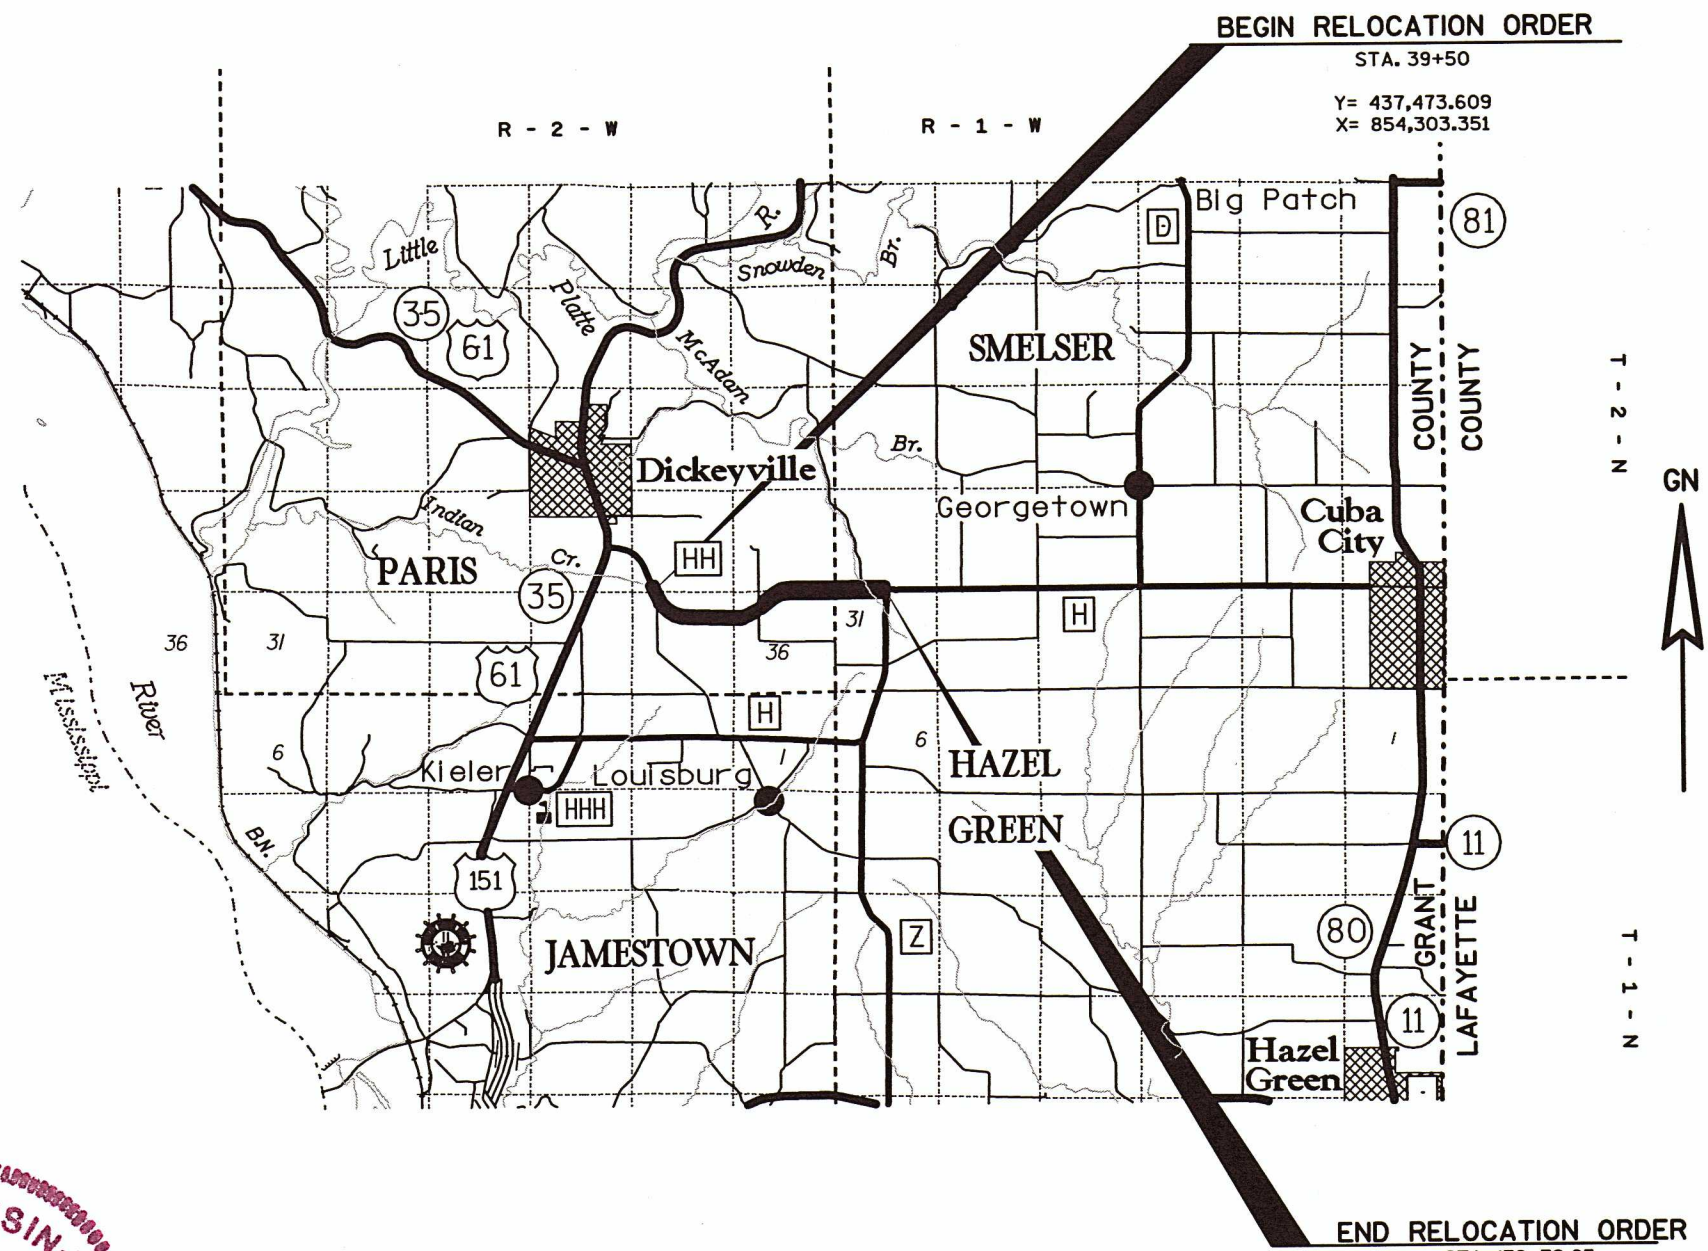

ORIGINAL PLAT MANAGED BY WESTBROOK ASSOCIATED ENGINEERS, INC.	
LAYOUT SCALE 0 1 2 4 MILES	GRANT COUNTY APPROVAL DATE: 7-13-00 <i>Stanley J. Albion</i>
TOTAL NET LENGTH OF CENTERLINE = 2.62 ML	
HIGHWAY: C.T.H. HH	R/W PROJECT NUMBER: 5910-00-00
COUNTY: GRANT	FEDERAL PROJECT NUMBER:
REVISION DATE:	SHEET NUMBER: 4.1
	TOTAL SHEETS: 9

SCHEDULE OF LANDS & INTERESTS REQUIRED

AREAS SHOWN IN THE TOTAL ACRES COLUMN MAY BE APPROXIMATE AND ARE DERIVED FROM TAX ROLLS OR OTHER AVAILABLE SOURCES AND MAY NOT INCLUDE LANDS OF THE OWNER WHICH ARE NOT CONTIGUOUS TO THE AREA TO BE ACQUIRED.

REVISION DATE	ROUTE	COUNTY	DATE	R/W PROJECT NUMBER	SHEET NUMBER
				5910-00-00	
	C.T.H. HH	GRANT		FEDERAL PROJECT NUMBER	4.2

PARCEL NUMBER	SHEET NUMBER	OWNERS	INTEREST REQUIRED	TOTAL ACRES	R/W ACRES REQUIRED			TOTAL ACRES REM.	T.I. ACRES
					NEW	EXISTING	TOTAL		
1	4.4	TED P. & TONY R. TIMMERMAN	FEE & T.I.	1,140.91	1.68	4.54	6.22	1,134.69	0.01
2	4.4	ROGER U. & JANET L. TIMMERMAN	FEE	4.53	0.23	1.35	1.58	2.95	----
3	4.4, 4.5, 4.6	EDMUND H. & MALINDA M. DIETZEL	FEE & T.I.	138.78	2.28	9.31	11.59	127.19	0.08
4	4.4 & 4.6	DIETZEL RIDGE ACRES, INC.	FEE & T.I.	0.56	----	0.21	0.21	0.35	0.01
6	4.5	JAMES E. & NANCY M. WEIDERHOLT	FEE & T.I.	38.43	0.18	1.25	1.43	37.00	0.08
7	4.5	RANDY J. & KARLA M. LANGE	FEE & T.I.	1.00	----	----	----	1.00	0.01
8	4.5	GERALD TRANEL	FEE & T.I.	20.00	0.95	2.18	3.13	16.87	0.16
11	4.6	DALLAS E. & DENA E. DIETZEL	FEE & T.I.	76.14	2.83	4.16	6.99	69.15	0.26
12	4.7	JEFFERY A. & KAREN M. JENSEN	FEE & T.I.	117.77	2.93	4.56	7.49	110.28	0.11
13	4.7	BRUCE L. & VICKIE L. WAGNER	FEE	40.00	0.15	1.64	1.79	38.21	----
14	4.8	PAUL & MARY ANN BURBACH	FEE	1.00	0.05	0.16	0.21	0.79	----
16	4.8	KENNETH F. LENZ	FEE	39.97	1.08	1.43	2.51	37.46	----
17	4.8	ROBERT M. & LINDA R. HAHN	FEE & T.I.	1.23	0.04	0.25	0.29	0.94	0.02
18	4.8	ELDRED J. & ALVINA E. TIMMERMAN	FEE & T.I.	271.99	1.64	4.01	5.65	266.34	0.10
30		DICKEYVILLE TELEPHONE (FARMERS)	RELEASE OF RIGHTS						
31		SCENIC RIVERS ENERGY CO-OP	RELEASE OF RIGHTS						
32		CUBA CITY TELEPHONE	RELEASE OF RIGHTS						

LEVELS ON - 1,2,3,4,5,6,7,8,9,10,11,12,13,14,15,16,17,18,19,20,21,22,23,24,25,26,27,28,29,30,31,32,33,34,35,36,37,38,39,40,41,42,43,44,45,46,47,48,49,50,51,52,53,54,55,56,57,58,59,60,61


PLOT DATE: 11-JUL-2000 14:07

PLOT SCALE : 800.727273:1.000000


ORIGINATOR : BXL WESTBROOK ASSOCIATED ENGINEERS, INC.

FILE NAME : W-1-ROAD/6151r/61515-403


LEVELS ON : 1, 2, 3, 4, 5, 6, 7, 8, 9, 10, 11, 12, 13, 14, 15, 16, 17, 18, 19, 20, 21, 22, 23, 24, 25, 26, 27, 28, 29, 30, 31, 32, 33, 34, 35, 36, 37, 38, 39, 40, 41, 42, 43, 44, 45, 46, 47, 48, 49, 50, 51, 52, 53, 54, 55, 56, 57, 58, 59, 60, 61

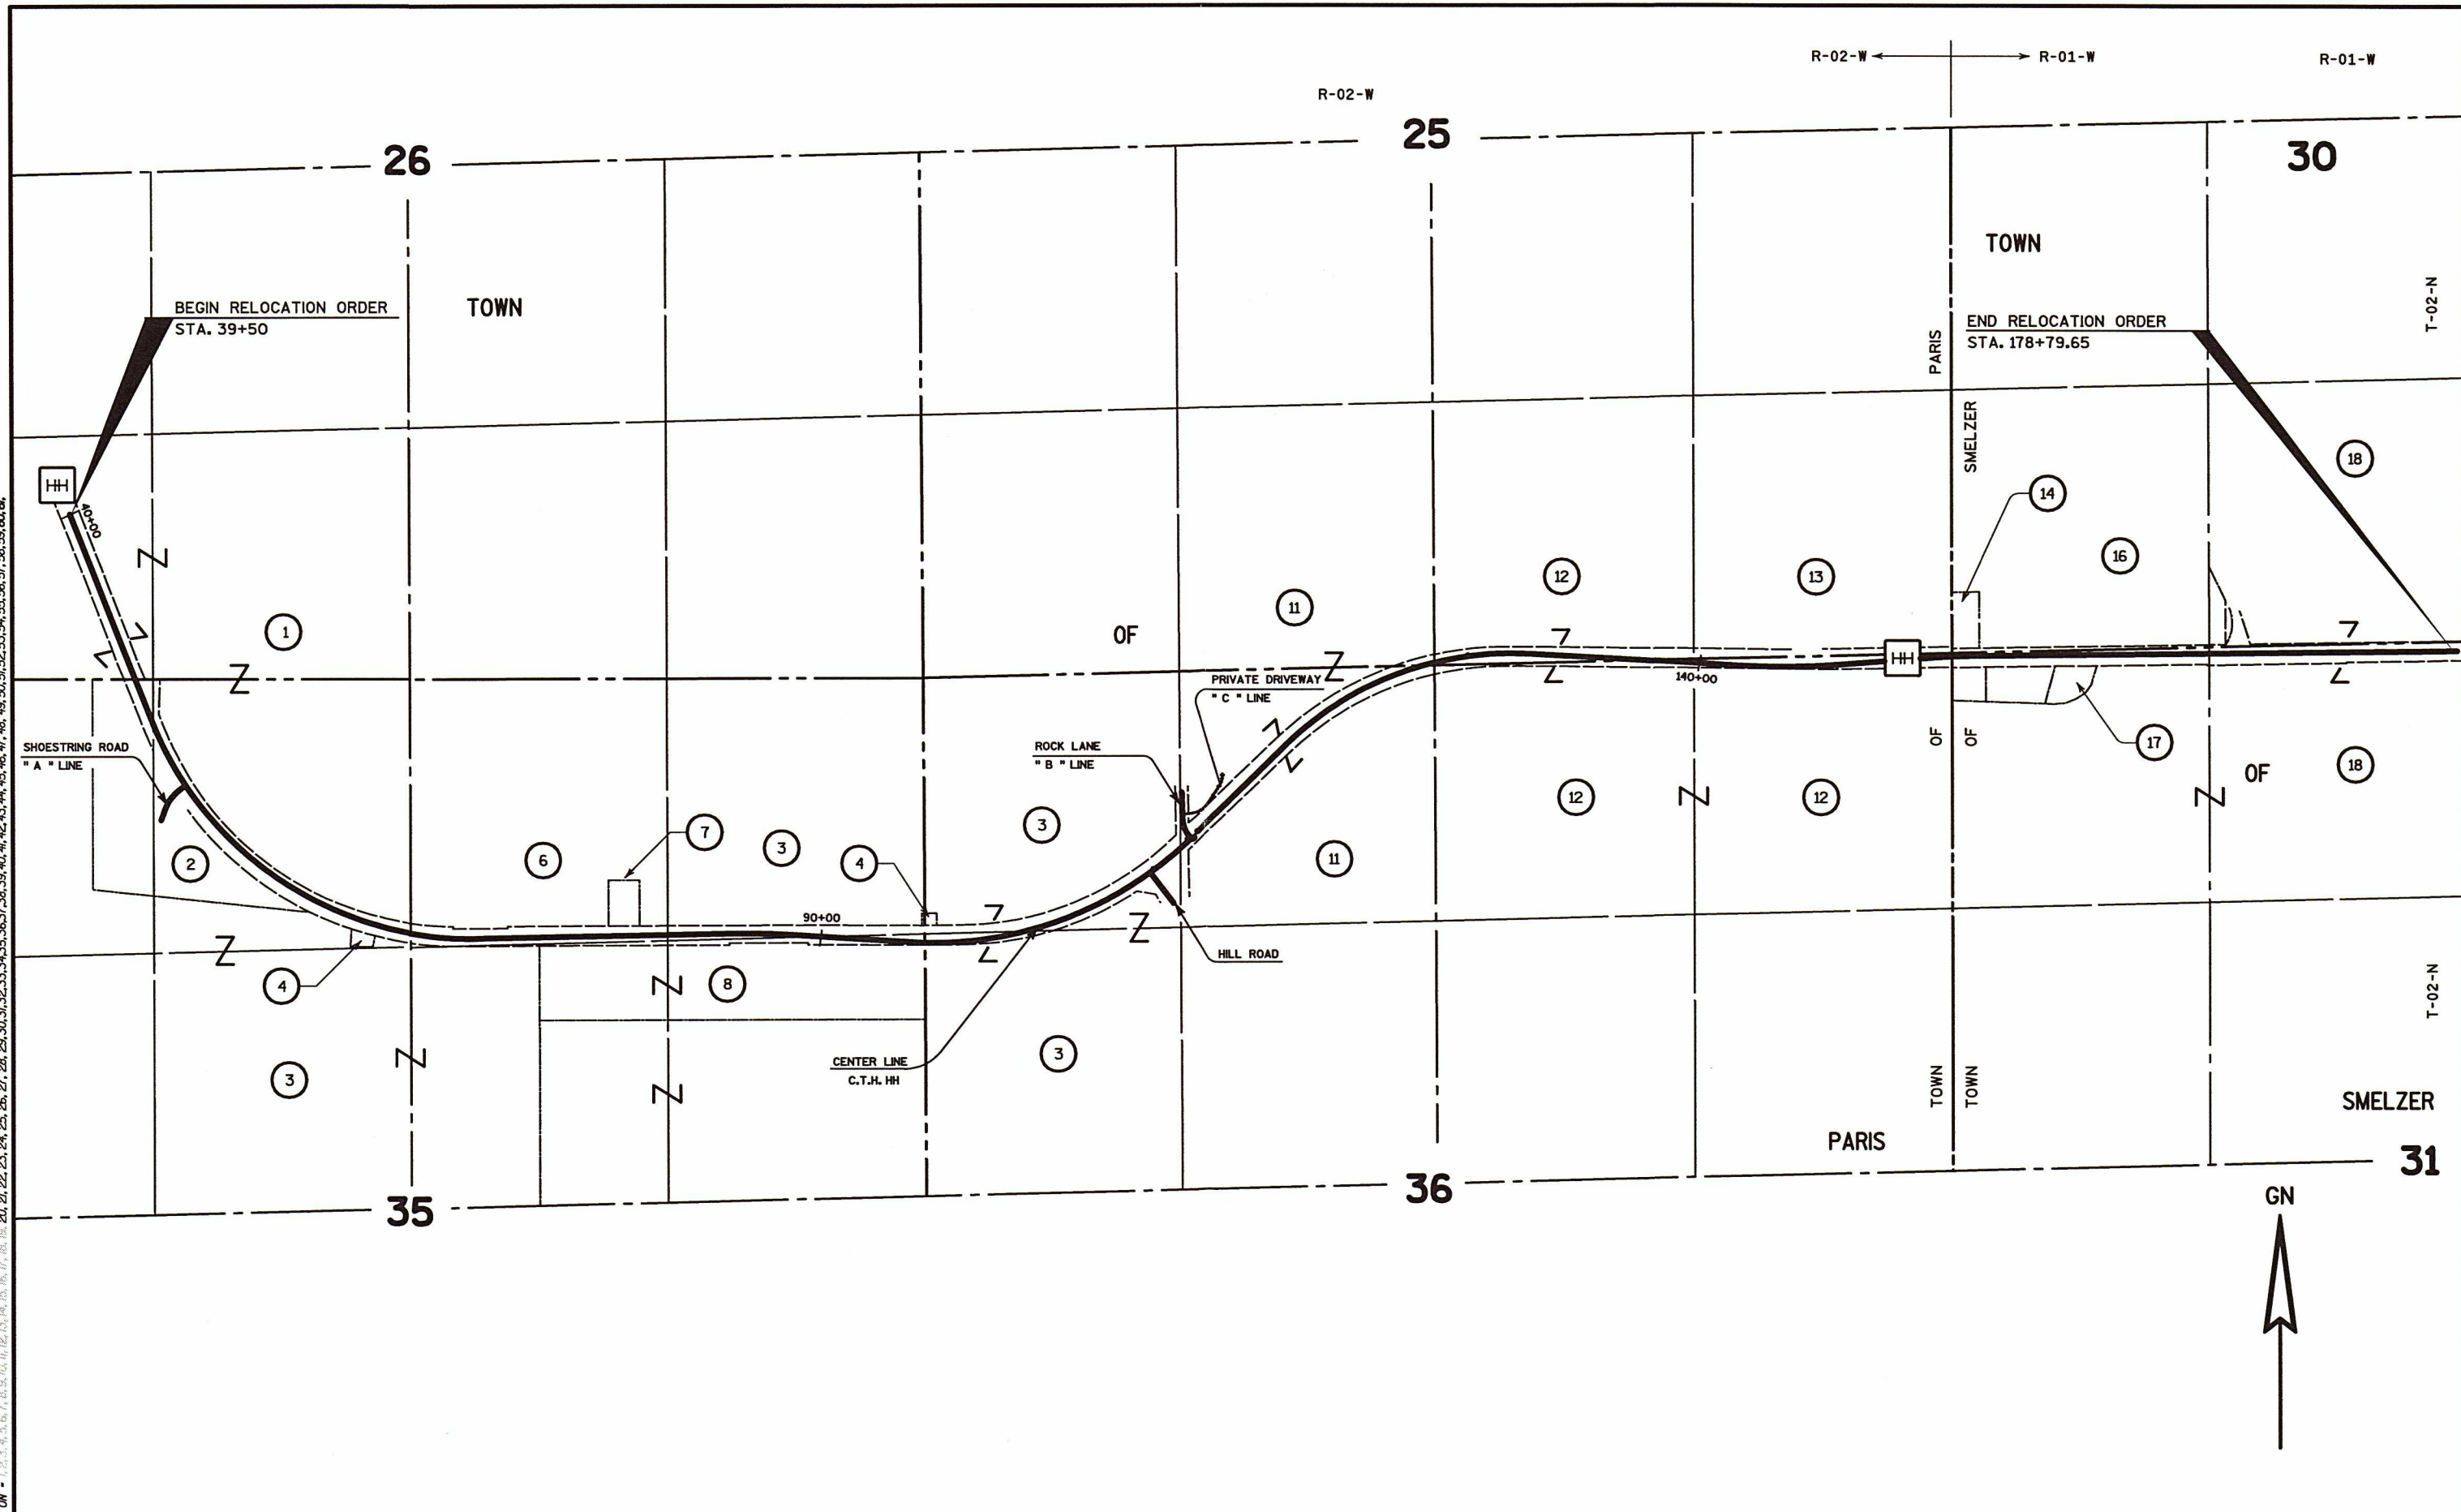

PROJECT NUMBER: 5910-00-00	HIGHWAY: C.T.H. HH	COUNTY: GRANT	PROJECT OVERVIEW	SCALE, FT. NOT TO SCALE	SHEET NUMBER: 4.3	E
----------------------------	--------------------	---------------	------------------	-------------------------	-------------------	---

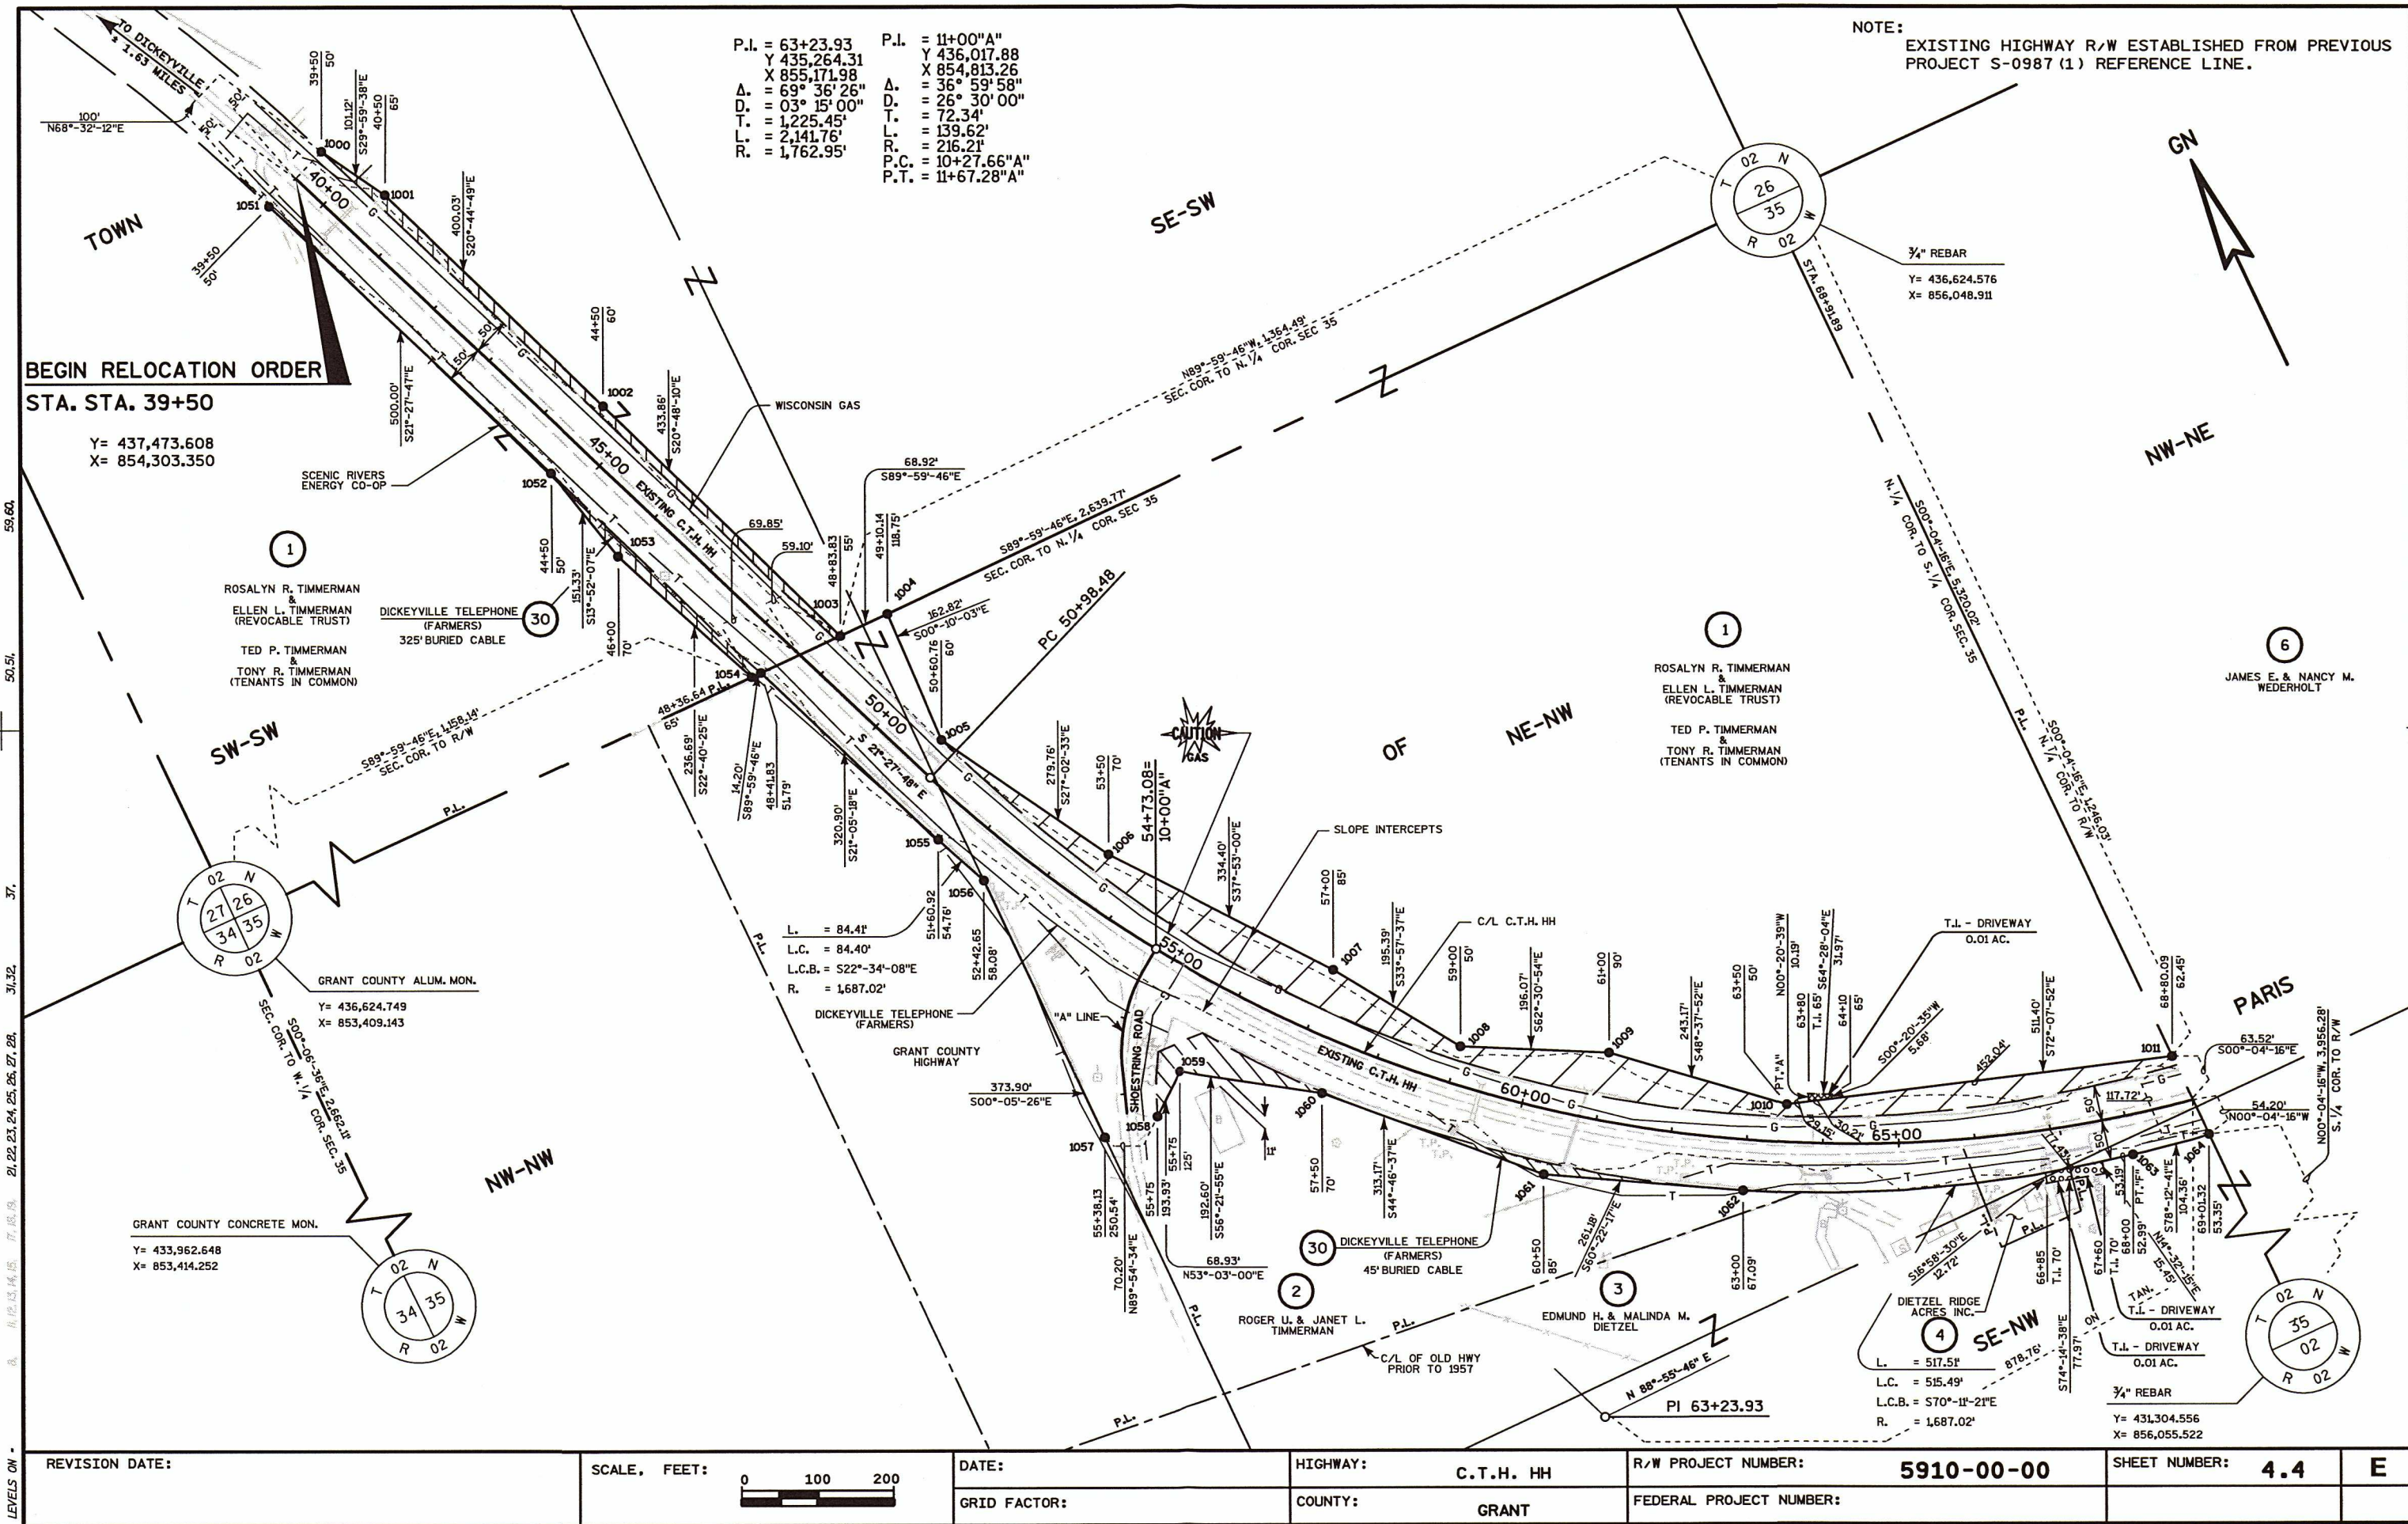

LEVELS ON - 21, 22, 23, 24, 25, 26, 27, 28, 29

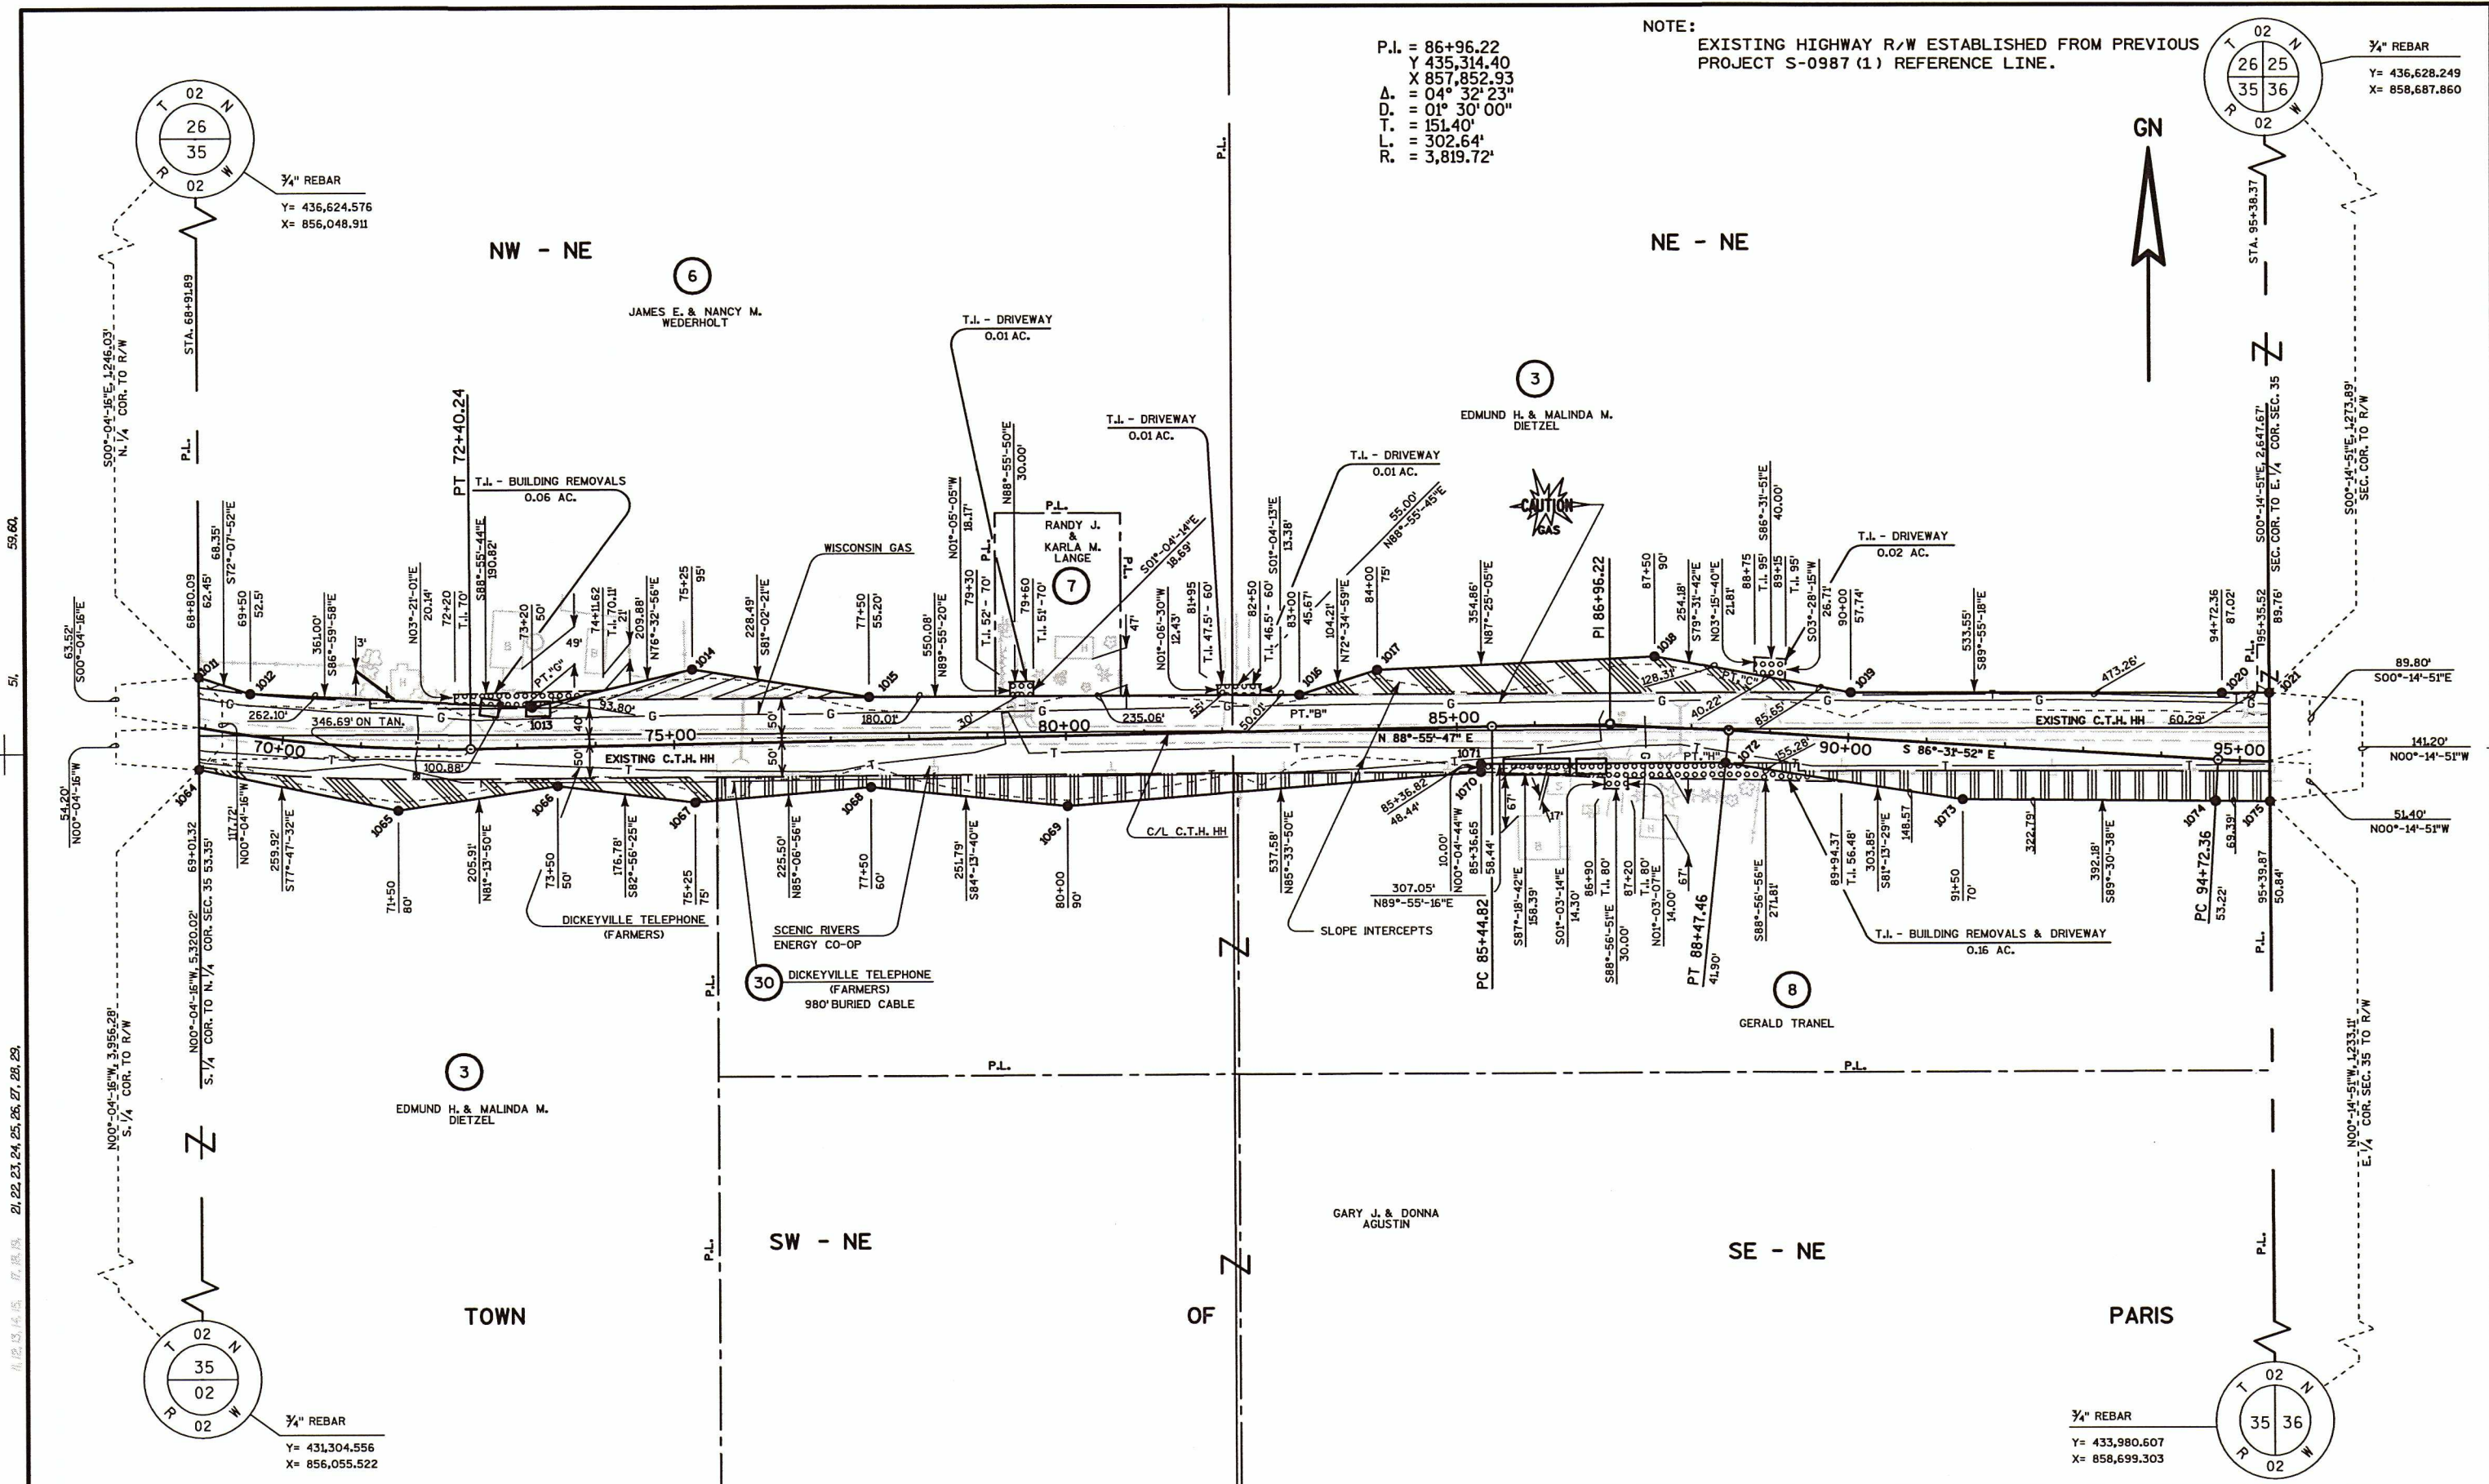


P.I. = 86+96.22
Y = 435,314.40
X = 857,852.93
Δ = 04° 32' 23"
D = 01° 30' 00"
T = 151.40'
L = 302.64'
R = 3,819.72'

NOTE:
EXISTING HIGHWAY R/W ESTABLISHED FROM PREVIOUS PROJECT S-0987 (1) REFERENCE LINE.



REVISION DATE:	SCALE, FEET: 0 100 200	DATE:	HIGHWAY: C.T.H. HH	R/W PROJECT NUMBER: 5910-00-00	SHEET NUMBER: 4.5	E
		GRID FACTOR: N/A	COUNTY: GRANT	FEDERAL PROJECT NUMBER:		

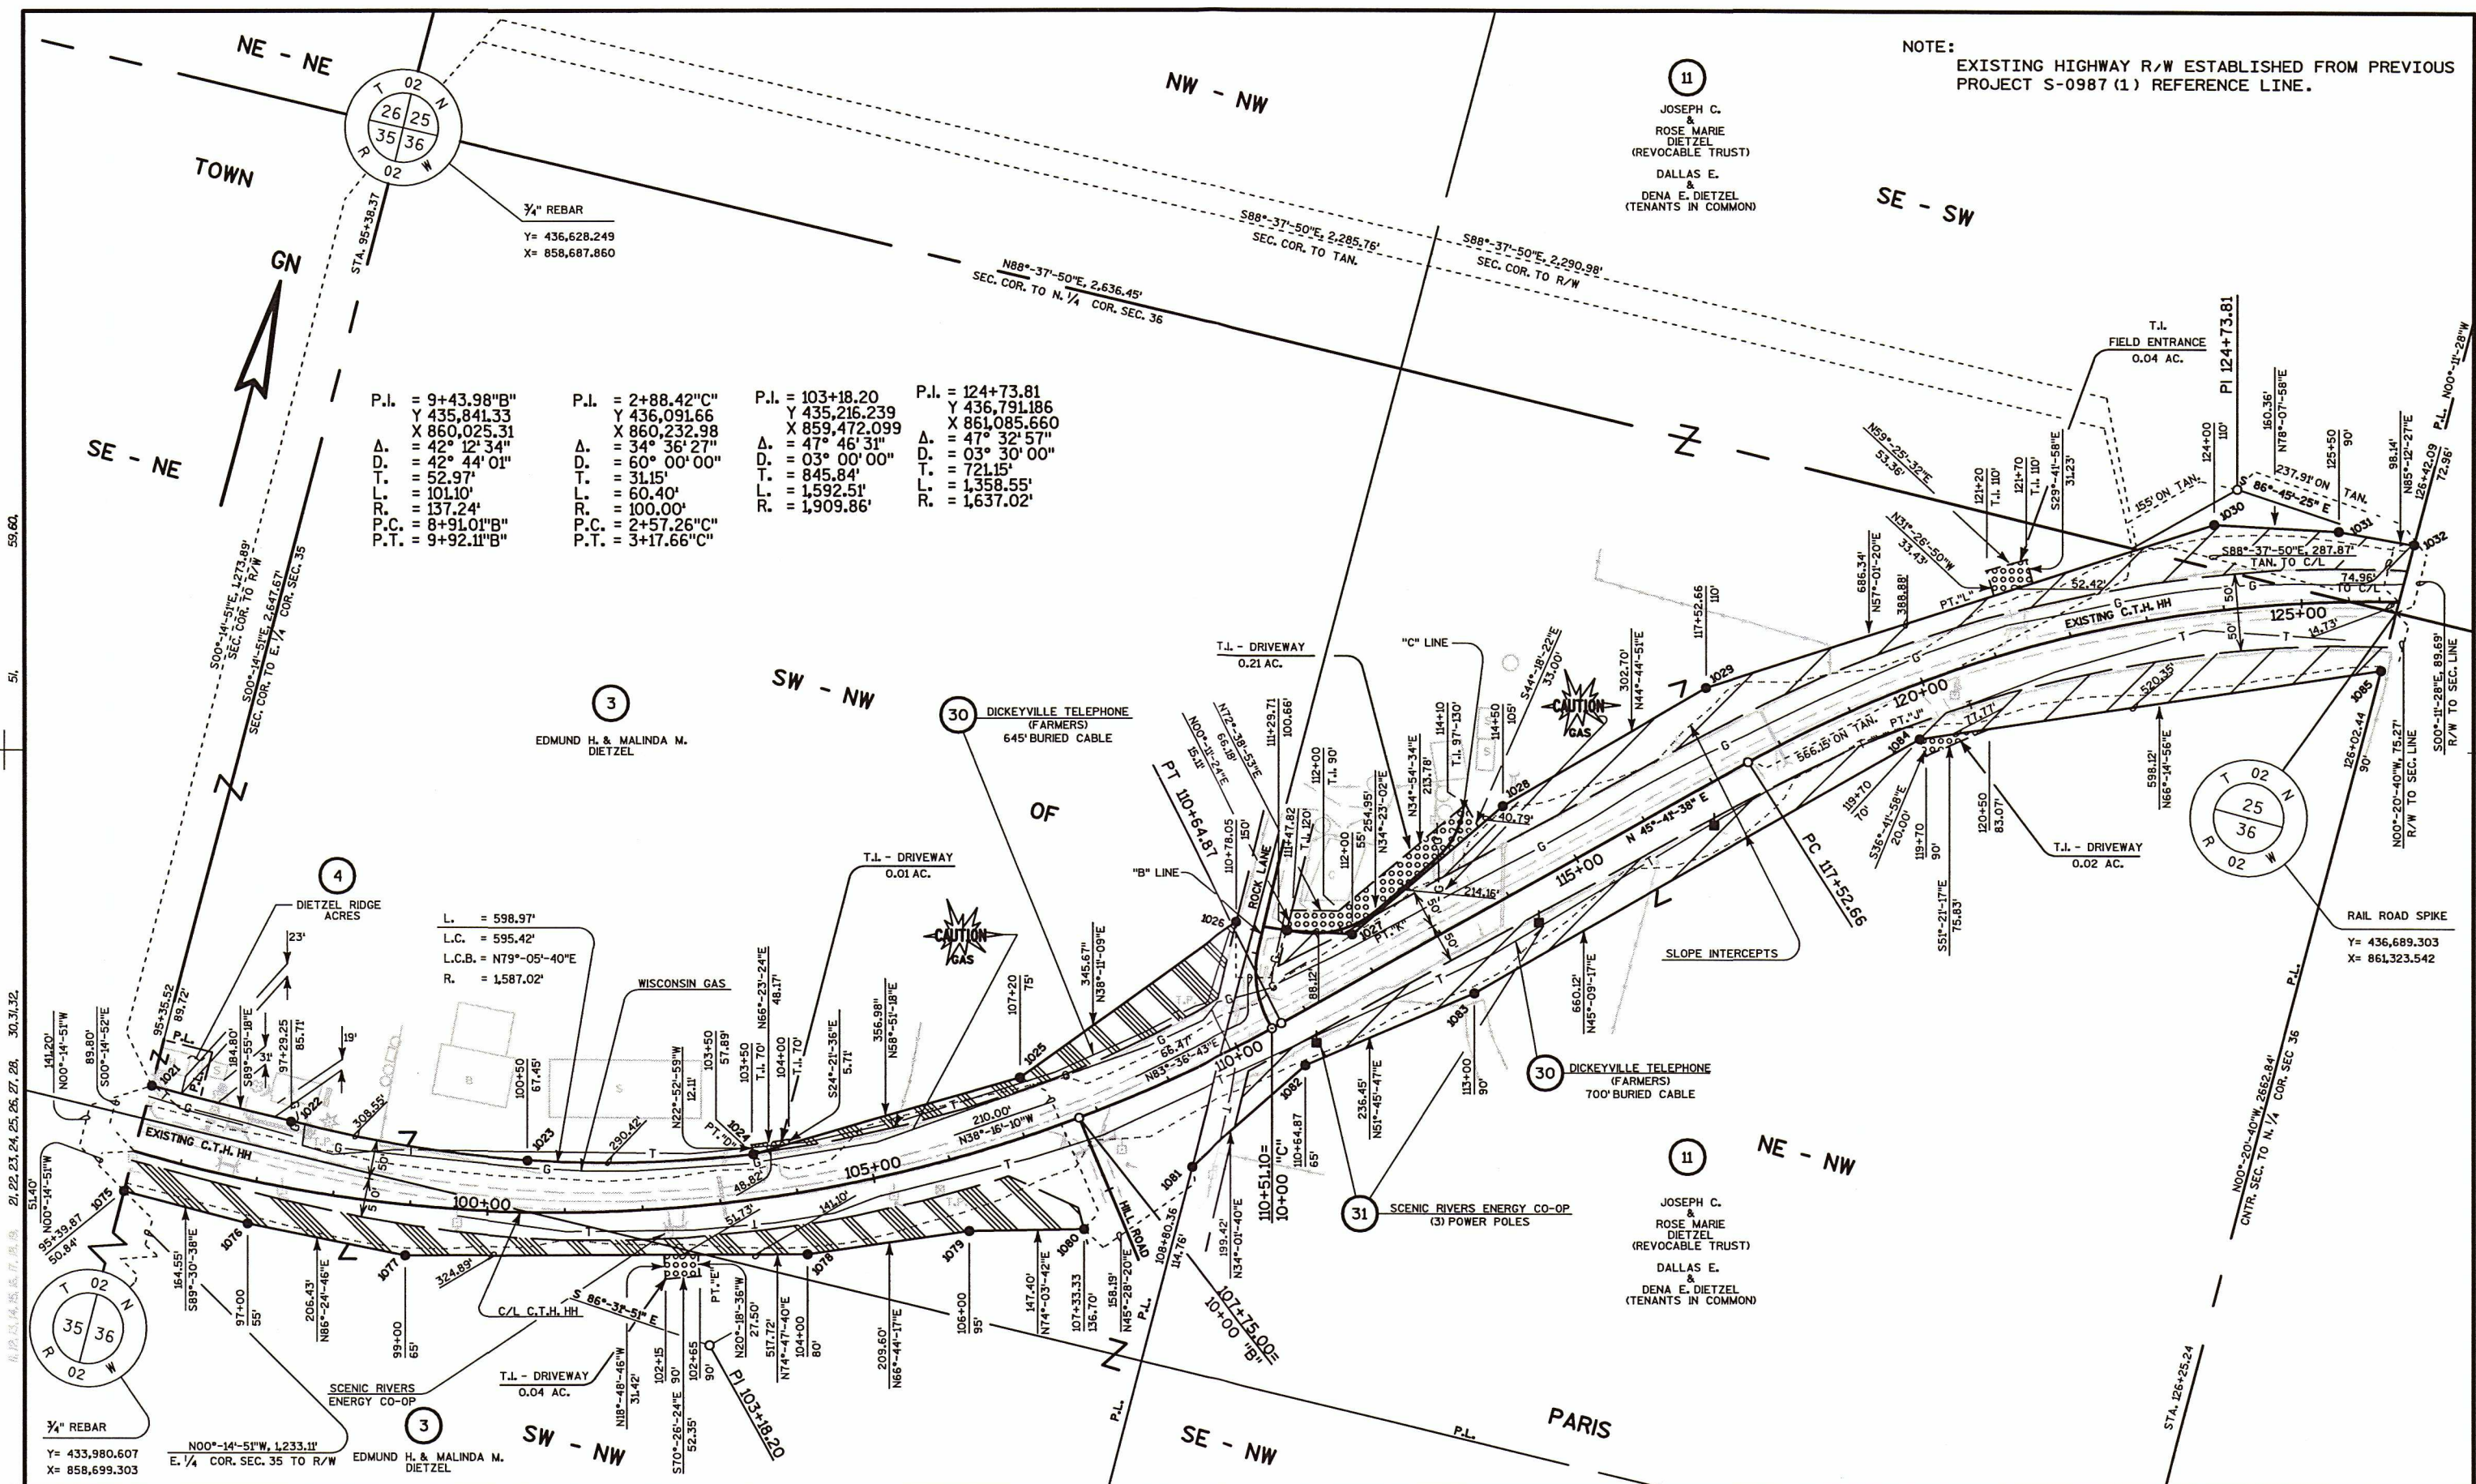

NOTE:
EXISTING HIGHWAY R/W ESTABLISHED FROM PREVIOUS
PROJECT S-0987 (1) REFERENCE LINE.

11
JOSEPH C.
&
ROSE MARIE
DIETZEL
(REVOCABLE TRUST)
DALLAS E.
DENA E. DIETZEL
(TENANTS IN COMMON)

P.I. = 9+43.98"B"
Y 435,841.33
X 860,025.31
Δ = 42° 12' 34"
D. = 42° 44' 01"
T. = 52.97'
L. = 101.10'
R. = 137.24'
P.C. = 8+91.01"B"
P.T. = 9+92.11"B"

P.I. = 2+88.42"C"
Y 436,091.66
X 860,232.98
Δ = 34° 36' 27"
D. = 60° 00' 00"
T. = 31.15'
L. = 60.40'
R. = 100.00'
P.C. = 2+57.26"C"
P.T. = 3+17.66"C"


P.I. = 103+18.20
Y 435,216.239
X 859,472.099
Δ = 47° 46' 31"
D. = 03° 00' 00"
T. = 845.84'
L. = 1,592.51'
R. = 1,909.86'

P.I. = 124+73.81
Y 436,791.186
X 861,085.660
Δ = 47° 32' 57"
D. = 03° 30' 00"
T. = 721.15'
L. = 1,358.55'
R. = 1,637.02'

L. = 598.97'
L.C. = 595.42'
L.C.B. = N79°-05'-40"E
R. = 1,587.02'

RAIL ROAD SPIKE
Y = 436,689.303
X = 861,323.542

REVISION DATE:	SCALE, FEET: 0 100 200	DATE:	HIGHWAY: C.T.H. HH	R/W PROJECT NUMBER: 5910-00-00	SHEET NUMBER: 4.6	E
		GRID FACTOR:	COUNTY: GRANT	FEDERAL PROJECT NUMBER:		

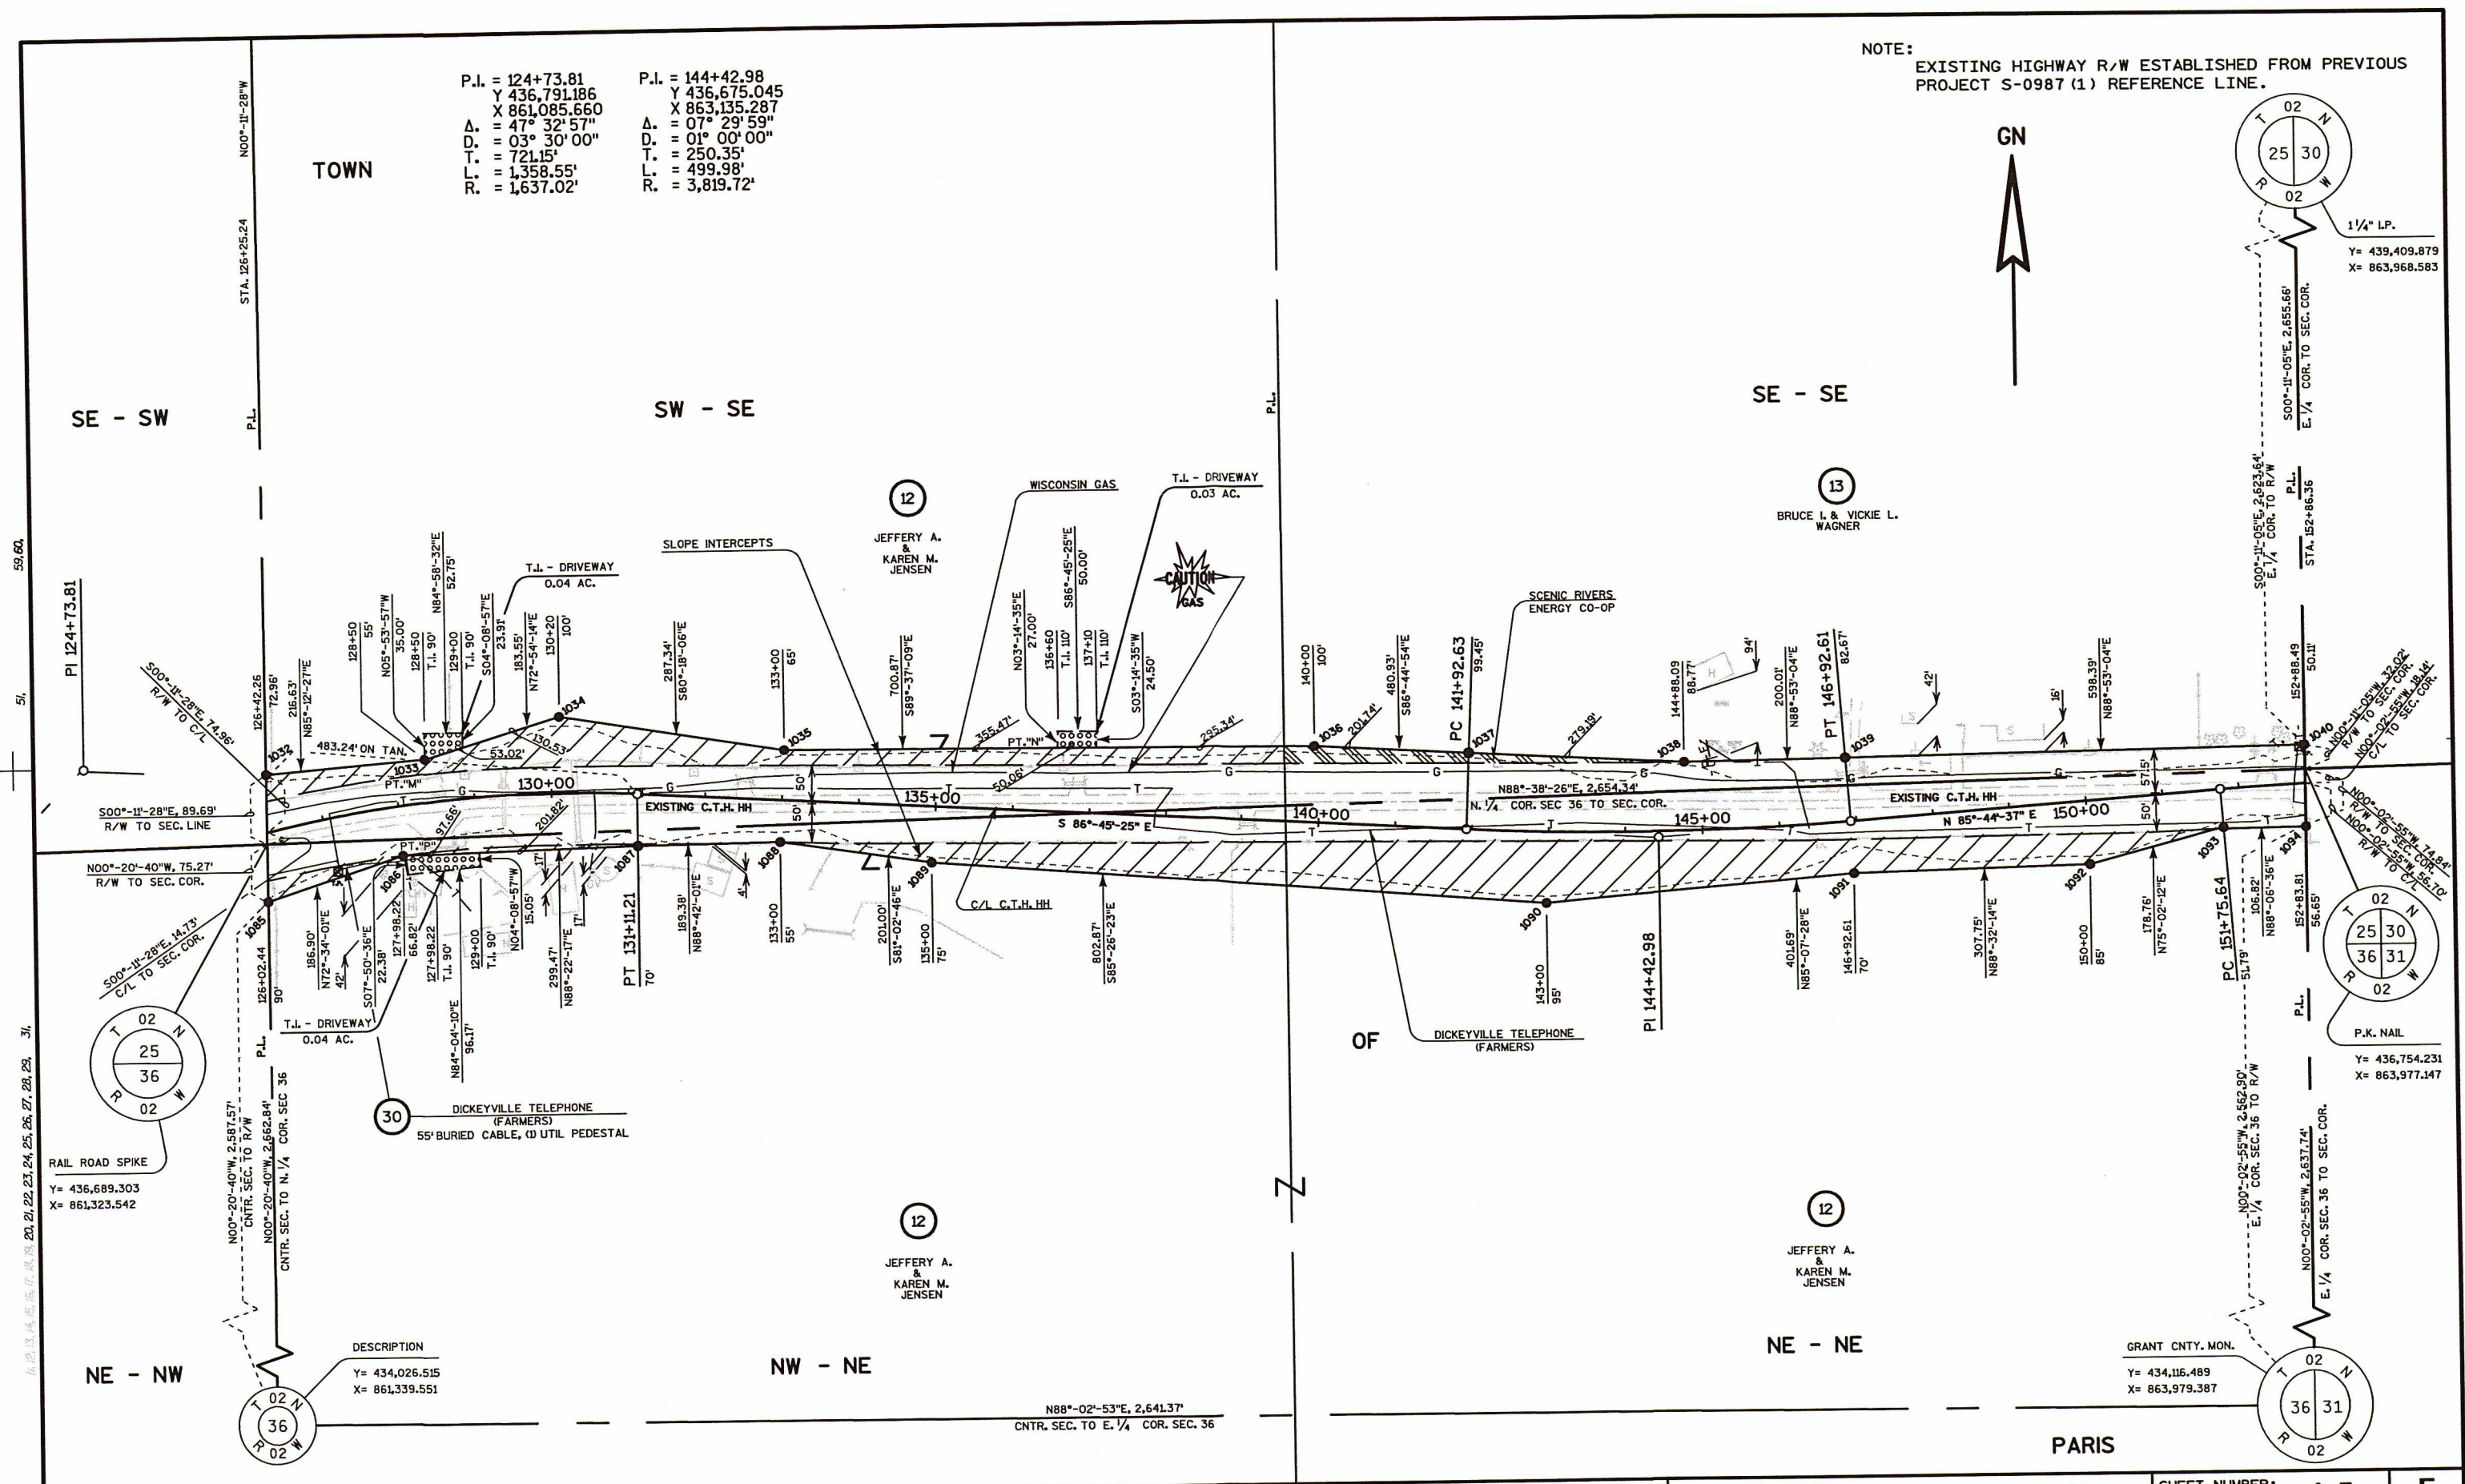

P.I. = 124+73.81
Y 436,791.886
X 861,085.660
Δ = 47° 32' 57"
D. = 03° 30' 00"
T. = 721.15'
L. = 1,358.55'
R. = 1,637.02'

P.I. = 144+42.98
Y 436,675.045
X 863,135.287
Δ = 07° 29' 59"
D. = 01° 00' 00"
T. = 250.35'
L. = 499.98'
R. = 3,819.72'

NOTE: EXISTING HIGHWAY R/W ESTABLISHED FROM PREVIOUS PROJECT S-0987 (1) REFERENCE LINE.

RAIL ROAD SPIKE
Y = 436,689.303
X = 861,323.542

DESCRIPTION
Y = 434,026.515
X = 861,339.551


P.K. NAIL
Y = 436,754.231
X = 863,977.147

GRANT CNTY. MON.
Y = 434,116.489
X = 863,979.387

REVISION DATE:	SCALE, FEET: 0 100 200	DATE:	HIGHWAY: C.T.H. HH	R/W PROJECT NUMBER: 5910-00-00	SHEET NUMBER: 4.7	E
		GRID FACTOR:	COUNTY: GRANT	FEDERAL PROJECT NUMBER:		
WISDOT/CADDs SHEET 75						

LEVELS ON - 20, 21, 22, 23, 24, 25, 26, 27, 28, 29, 30, 31, 32, 33, 34, 35, 36, 37, 38, 39, 40, 41, 42, 43, 44, 45, 46, 47, 48, 49, 50, 51, 52, 53, 54, 55, 56, 57, 58, 59, 60

LEVELS ON - 50.60, 50.51, 31, 20, 21, 22,1000

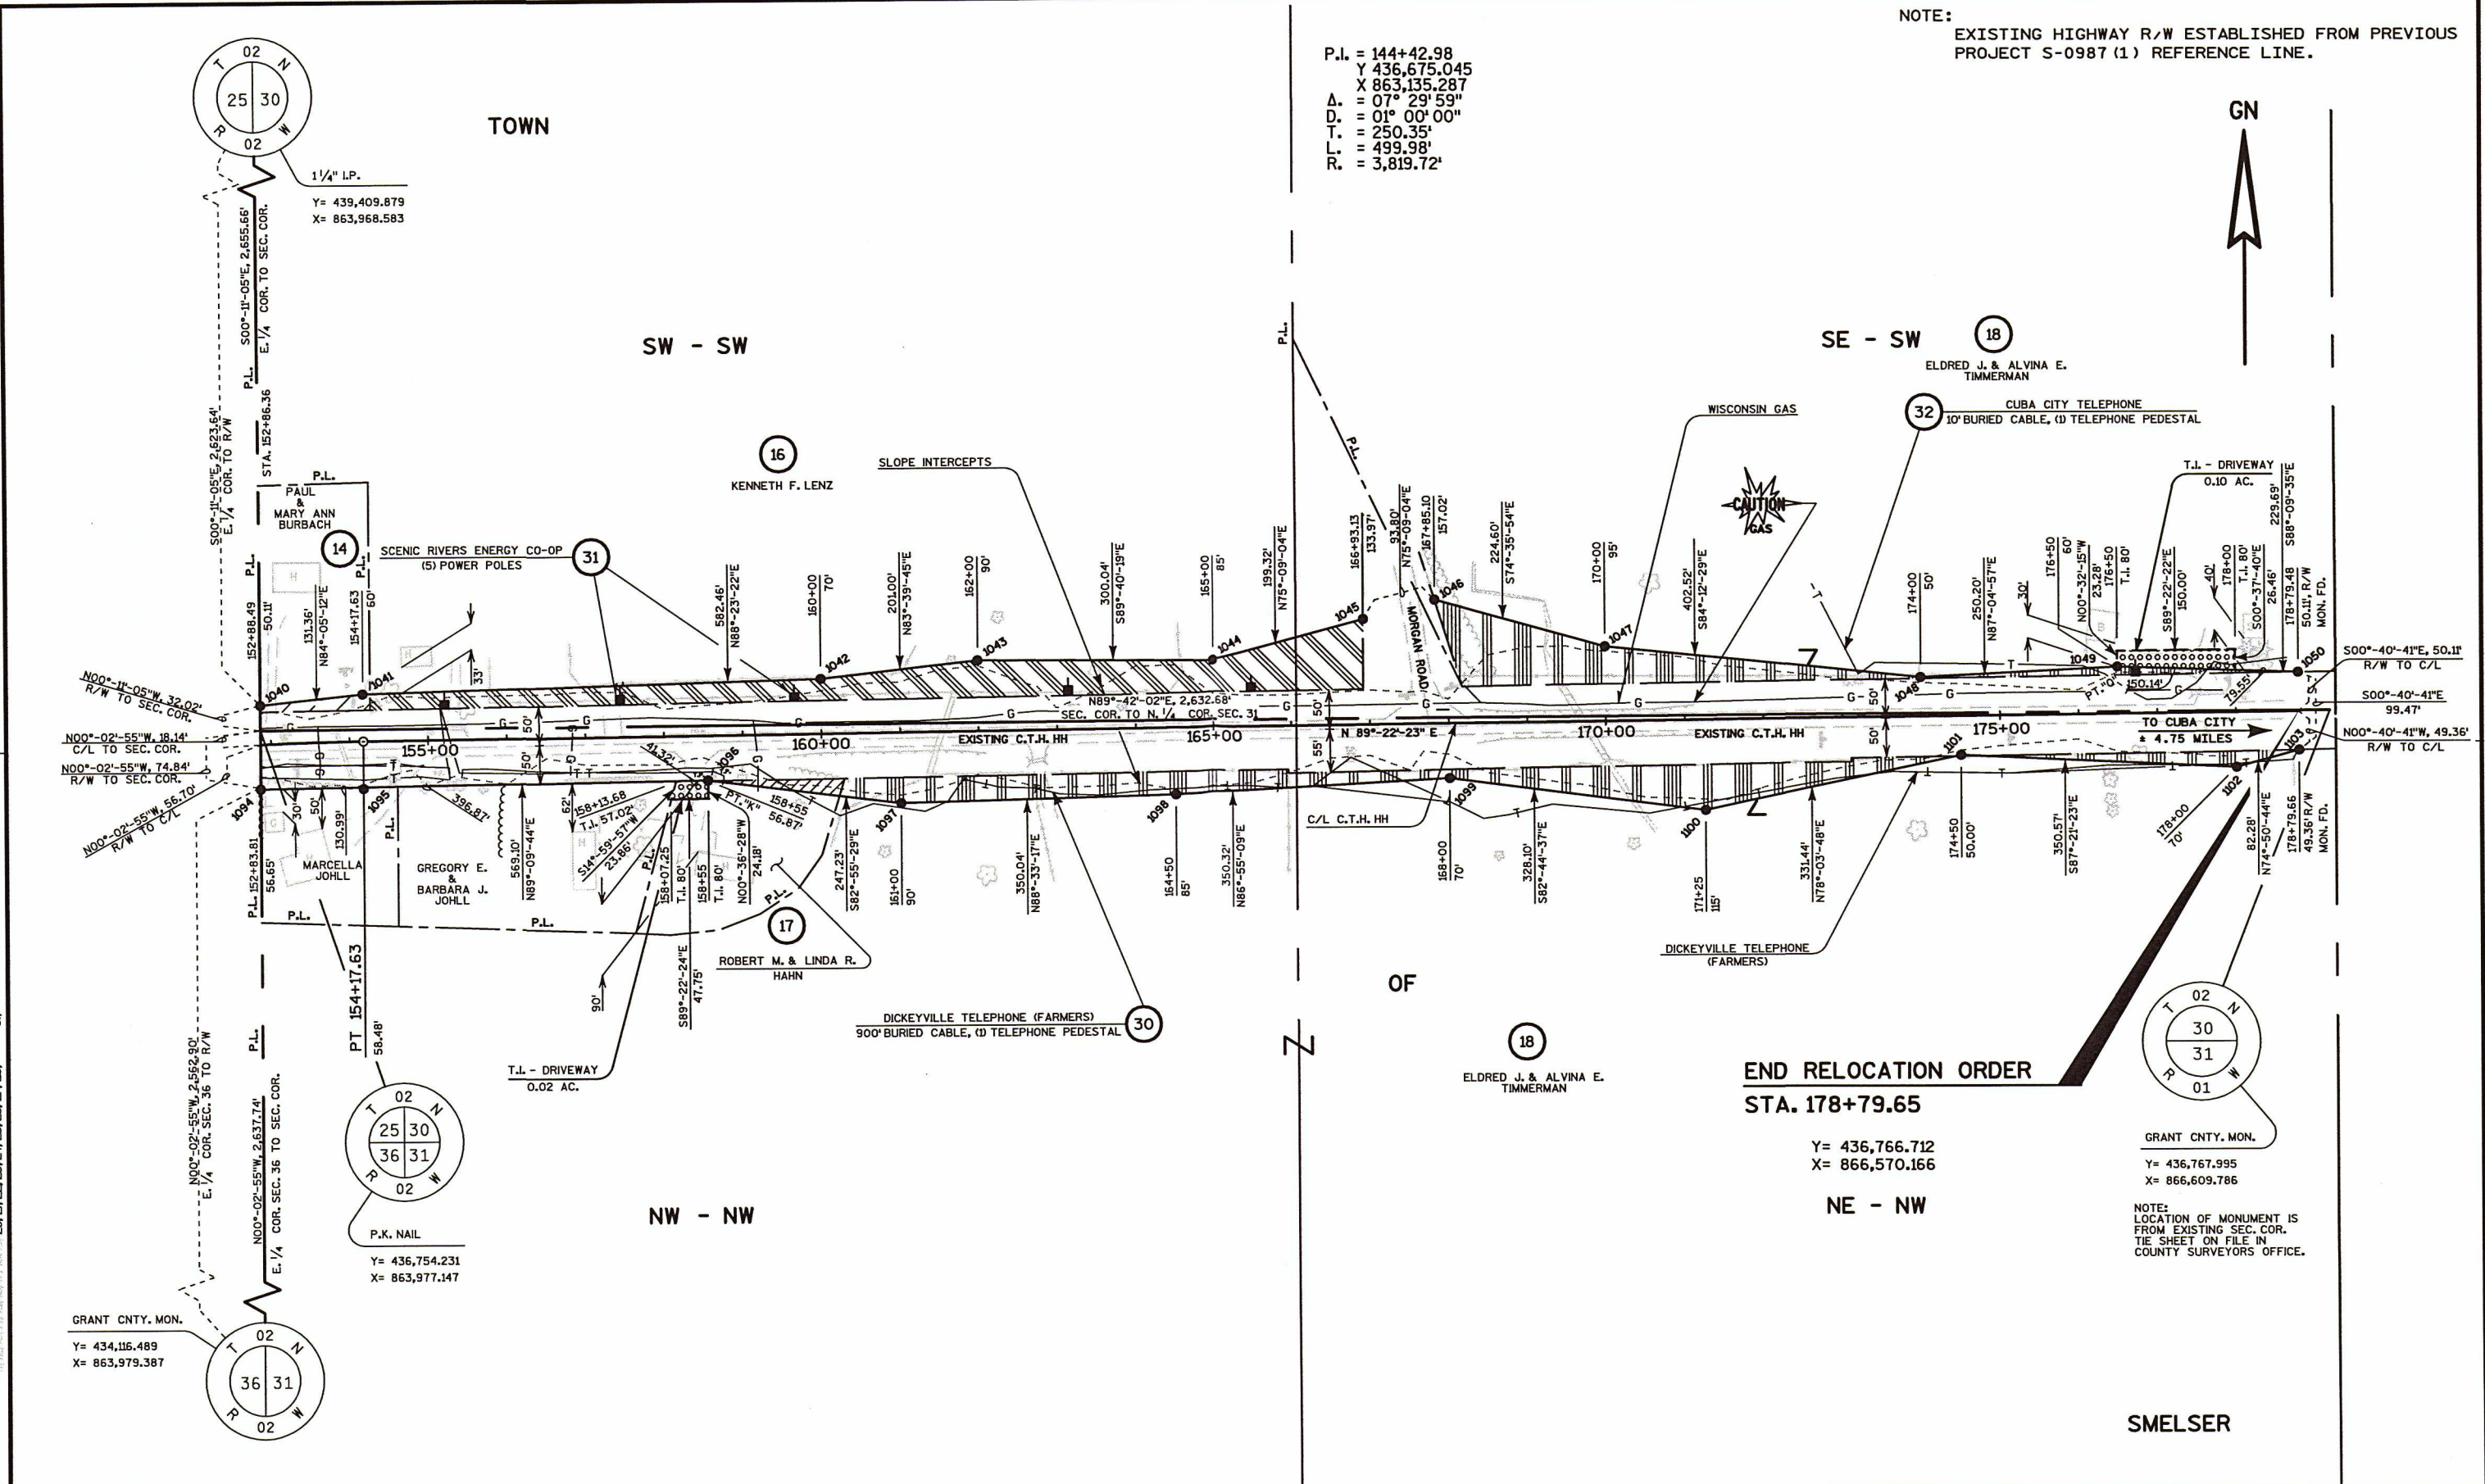

REVISION DATE:	SCALE, FEET: 0 100 200	DATE:	HIGHWAY: C.T.H. HH	R/W PROJECT NUMBER: 5910-00-00	SHEET NUMBER: 4.8	E
		GRID FACTOR:	COUNTY: GRANT	FEDERAL PROJECT NUMBER:		
WISDOT/CADDs SHEET 75						

LEVELS ON = 1,2,3,4,5,6,7,8,9,10,11,12,13,14,15,16,17,18,19,20,21,22,23,24,25,26,27,28,29,30,31,32,33,34,35,36,37,38,39,40,41,42,43,44,45,46,47,48,49,50,51,52,53,54,55,56,57,58,59,60,61,

R/W MONUMENT POINT NUMBER AND COORDINATE TABLE

R/W MONUMENT POINT NUMBER AND COORDINATE TABLE		
POINT	N	E
1000	437,491.90	854,349.88
1001	437,404.33	854,400.43
1002	437,030.24	854,696.23
1003	436,624.66	854,696.23
1004	436,624.66	854,765.15
1005	436,461.84	854,765.62
1006	436,212.66	854,892.81
1007	435,948.73	855,098.15
1008	435,786.67	855,207.30
1009	435,696.18	855,381.24
1010	435,535.47	855,563.73
1011	435,378.55	856,050.46
1012	435,357.58	856,115.52
1013	435,338.68	856,476.02
1014	435,387.50	856,680.14
1015	435,351.91	856,905.85
1016	435,352.66	857,455.93
1017	435,383.85	857,555.36
1018	435,399.84	857,909.86
1019	435,353.64	858,159.81
1020	435,353.00	858,633.06
1021	435,352.92	858,693.35
1022	435,352.67	858,878.15
1023	435,385.02	859,184.73
1024	435,465.31	859,462.82
1025	435,649.95	859,768.34
1026	435,921.65	859,982.04
1027	435,938.85	860,135.67
1028	436,149.16	860,339.94
1029	436,364.23	860,492.75
1030	436,737.81	861,068.50
1031	436,770.79	861,225.44
1032	436,778.99	861,323.24
1033	436,797.09	861,539.12
1034	436,851.05	861,714.55
1035	436,802.64	861,997.78
1036	436,797.99	862,698.64
1037	436,788.50	862,890.97
1038	436,770.71	863,178.80
1039	436,776.07	863,378.81
1040	436,786.25	863,977.04
1041	436,799.78	864,107.70
1042	436,816.15	864,689.93
1043	436,838.34	864,889.71
1044	436,836.62	865,189.74
1045	436,887.70	865,382.40
1046	436,911.74	865,473.07
1047	436,852.09	865,689.61
1048	436,811.47	866,090.07
1049	436,824.21	866,339.95
1050	436,816.83	866,569.52
1051	437,455.31	854,256.82
1052	436,989.99	854,439.77
1053	436,843.07	854,476.04
1054	436,624.67	854,567.28
1055	436,325.26	854,696.95
1056	436,247.32	845,729.34
1057	435,873.42	854,729.93
1058	435,873.53	854,800.13
1059	435,914.97	854,855.22
1060	435,808.29	855,015.57
1061	435,585.98	855,236.15
1062	435,456.86	855,463.18
1063	435,282.15	855,948.16
1064	435,260.83	856,050.32
1065	435,207.87	856,304.38
1066	435,237.26	856,507.87
1067	435,215.54	856,683.31
1068	435,234.74	856,907.99
1069	435,209.41	857,158.50
1070	435,250.99	857,694.47
1071	435,260.99	857,694.46
1072	435,261.42	858,001.51
1073	435,215.06	858,301.80
1074	435,212.30	858,624.58
1075	435,211.71	858,693.97
1076	435,213.11	858,858.49
1077	435,226.03	859,064.52
1078	435,361.82	859,564.11
1079	435,444.60	859,756.67
1080	435,485.07	859,898.41
1081	435,596.00	860,011.18
1082	435,761.28	860,122.78
1083	435,907.62	860,308.50
1084	436,373.13	860,776.53
1085	436,614.03	861,323.99
1086	436,670.03	861,502.31
1087	436,678.53	861,801.66
1088	436,682.83	861,990.99
1089	436,651.55	862,189.54
1090	436,587.72	862,989.87
1091	436,621.86	863,390.10
1092	436,629.71	863,697.75
1093	436,675.87	863,870.45
1094	436,679.39	863,977.21
1095	436,681.31	864,108.10
1096	436,687.71	864,546.24
1097	436,657.26	864,791.59
1098	436,666.08	865,141.52
1099	436,684.91	865,491.34
1100	436,643.48	865,816.81
1101	436,712.03	866,141.08
1102	436,695.86	866,491.27
1103	436,717.37	866,570.70

REVISION DATE:		DATE:	HIGHWAY:	R/W PROJECT NUMBER:	SHEET NUMBER:	E
		GRID FACTOR:	C.T.H. HH GRANT	5910-00-00 FEDERAL PROJECT NUMBER:	4.9	