

CONVENTIONAL ABBREVIATIONS		
ACCESS POINT / DRIVEWAY CONNECTION	AP	REFERENCE LINE
ACCESS RIGHTS	AR	RELEASE OF RIGHTS
ACRES	AC.	REMAINING
AND OTHERS	ET. AL.	RIGHT-OF-WAY
CENTERLINE	C/L	SECTION
CERTIFIED SURVEY MAP	CSM	STATION
CORNER	COR.	TEMPORARY LIMITED EASEMENT
DOCUMENT	DOC.	VOLUME
EASEMENT	EASE.	CURVE DATA
HIGHWAY EASEMENT	H.E.	LONG CHORD
LAND CONTRACT	LC	LONG CHORD BEARING
MONUMENT	MON.	RADIUS
PAGE	P.	DEGREE OF CURVE
PERMANENT LIMITED EASEMENT PLE	PLE	CENTRAL ANGLE OR DELTA
PROPERTY LINE	PL	LENGTH OF CURVE
RECORDED AS	(100')	TANGENT

CONVENTIONAL SYMBOLS		
FOUND IRON PIPE/PIN	(1" UNLESS NOTED)	PROPOSED R/W LINE
R/W MONUMENT	• (SET)	EXISTING H.E. LINE
R/W STANDARD	• (SET)	PROPERTY LINE
SIGN	ISIGN	LOT & TIE LINES
SECTION CORNER MONUMENT	•	SLOPE INTERCEPTS
SECTION CORNER SYMBOL	•	CORPORATE LIMITS
FEE (HATCH VARIES)	///	NO ACCESS (BY PREVIOUS ACQUISITION/CONTROL)
TEMPORARY LIMITED EASEMENT	///	NO ACCESS (BY ACQUISITION)
PERMANENT LIMITED EASEMENT	///	NO ACCESS (BY STATUTORY AUTHORITY)
R/W BOUNDARY POINT	•	SECTION LINE
PARCEL NUMBER	103	QUARTER LINE
UTILITY PARCEL NUMBER	103	SIXTEENTH LINE
SIGN NUMBER (OFF PREMISE)	21-1	EXISTING CENTERLINE
BUILDING	■	PROPOSED REFERENCE LINE
		PARALLEL OFFSET

CONVENTIONAL UTILITY SYMBOLS


WATER	W
GAS	G
TELEPHONE	T
OVERHEAD	OH
TRANSMISSION LINES	E
ELECTRIC	E
CABLE TELEVISION	TV
FIBER OPTIC	FO
SANITARY SEWER	SAN
STORM SEWER	SS
NON COMPENSABLE	NON
POWER POLE	•
TELEPHONE POLE	•
TELEPHONE PEDESTAL	•
ELECTRIC TOWER	•

NOTES

COORDINATES AND BEARINGS ON THIS PLAT ARE ORIENTED TO THE WISCONSIN COUNTY COORDINATE SYSTEM, GRANT COUNTY ZONE, NAD 83 (2007) ADJUSTMENT. THE COORDINATES SHOWN ARE GRID COORDINATES AND ARE TO BE USED AS GRID OR GROUND VALUES ON THIS PLAT.

RIGHT-OF-WAY MONUMENTS ARE TYPE 2 MONUMENTS (TYPICALLY 3/4" x 24" REBAR) AND WILL BE PLACED PRIOR TO THE COMPLETION OF THE PROJECT.

RIGHT-OF-WAY BOUNDARIES ARE DEFINED WITH COURSES OF THE PERIMETER OF THE HIGHWAY LANDS REFERENCED TO THE U.S. PUBLIC LAND SURVEY SYSTEM OR OTHER SURVEYS OF PUBLIC RECORD.

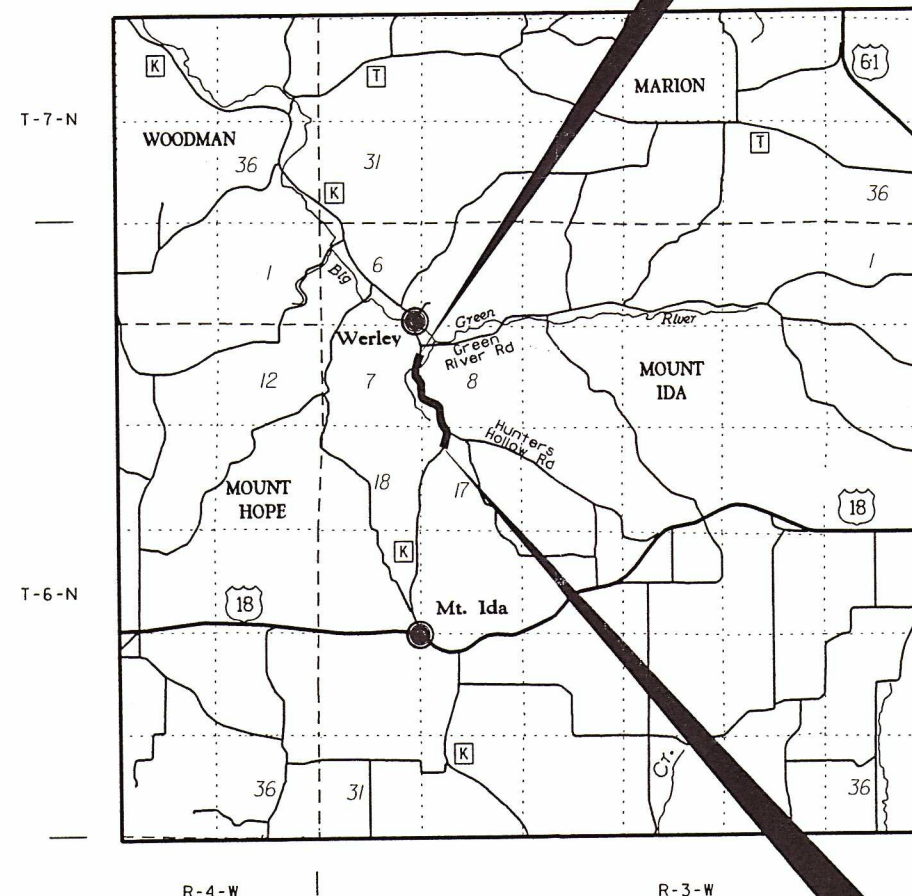

END RELOCATION ORDER
STA. 53+50.00

756.84' NORTH OF AND 208.37' WEST OF THE
WEST 1/4 CORNER OF SEC. 8, T-6-N, R-3-W

BEGIN RELOCATION ORDER
STA. 5+00.00

909.35' SOUTH OF AND 1,194.15' EAST OF THE
SOUTHWEST CORNER OF SEC. 8, T-6-N, R-3-W



LAYOUT
SCALE 0 1 MI.

TOTAL NET LENGTH OF CENTERLINE = 0.919 MI.

R/W PROJECT NUMBER	5801-00-03	SHEET NUMBER	TOTAL SHEETS
FEDERAL PROJECT NUMBER		4.01	7
PLAT OF RIGHT-OF-WAY REQUIRED FOR			
USH 18 - STH 133 ROAD (HUNTERS HOLLOW ROAD - GREEN RIVER ROAD)			
CTH K		GRANT COUNTY	
CONSTRUCTION PROJECT NUMBER			
5801-00-72/73			

ACCEPTED FOR
GRANT COUNTY


7-14-11
DATE
David J. Karlt
HIGHWAY COMMISSIONER

ORIGINAL PLAT PREPARED BY

MSA

PROFESSIONAL SERVICES
TRANSPORTATION • MUNICIPAL
DEVELOPMENT • ENVIRONMENTAL

1230 South Boulevard Baraboo, WI 53913
608-356-2771 1-800-362-4505 Fax: 608-356-2770
© MSA PROFESSIONAL SERVICES

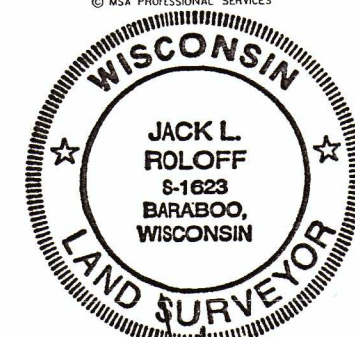


DATE: 6-23-11
(Registered Land Surveyor)

SCHEDULE OF LANDS & INTERESTS REQUIRED

OWNER'S NAMES ARE SHOWN FOR REFERENCE PURPOSES ONLY AND ARE SUBJECT TO CHANGE PRIOR TO THE TRANSFER OF LAND INTERESTS TO THE COUNTY.

PARCEL NUMBER	SHEET NUMBER	OWNER	INTEREST REQUIRED	NEW	R/W ACRES REQUIRED EXISTING	TOTAL	TLE ACRES	PLE ACRES
1	4.04 - 4.06	JACK A. & ROBIN K. McLIMANS	FEE & TLE	0.32	2.43	2.75	0.05	---
2	4.04 - 4.06	KEVIN J. & DAWN E. SCHAUFF	FEE, PLE, & TLE	3.29	2.86	6.15	0.17	0.03
3	4.04 - 4.05	WISCONSIN DNR	FEE	---	0.73	0.73	---	---
4	4.06	KORY K. & ANDREA M. STALSBERG	FEE & TLE	1.51	1.16	2.67	0.09	---
5	4.06 - 4.07	GLENN R. & LINDA J. ZART	FEE & TLE	3.57	2.00	5.57	0.11	---
6	4.06 - 4.07	SHERI J. ZART	FEE & TLE	0.20	1.15	1.35	0.08	---
7	4.04 - 4.07	SCENIC RIVERS ENERGY CO-OP	RELEASE OF RIGHTS	---	---	---	---	---
8	4.04 - 4.07	TDS TELECOM	RELEASE OF RIGHTS	---	---	---	---	---

REVISION DATE	DATE JUNE 23, 2011	SCALE, FEET	HWY: CTH K	STATE R/W PROJECT NUMBER 5801-00-03	PLAT SHEET NO: 4.02
			COUNTY: GRANT	CONSTRUCTION PROJECT NUMBER 5801-00-72/73	PS&E SHEET

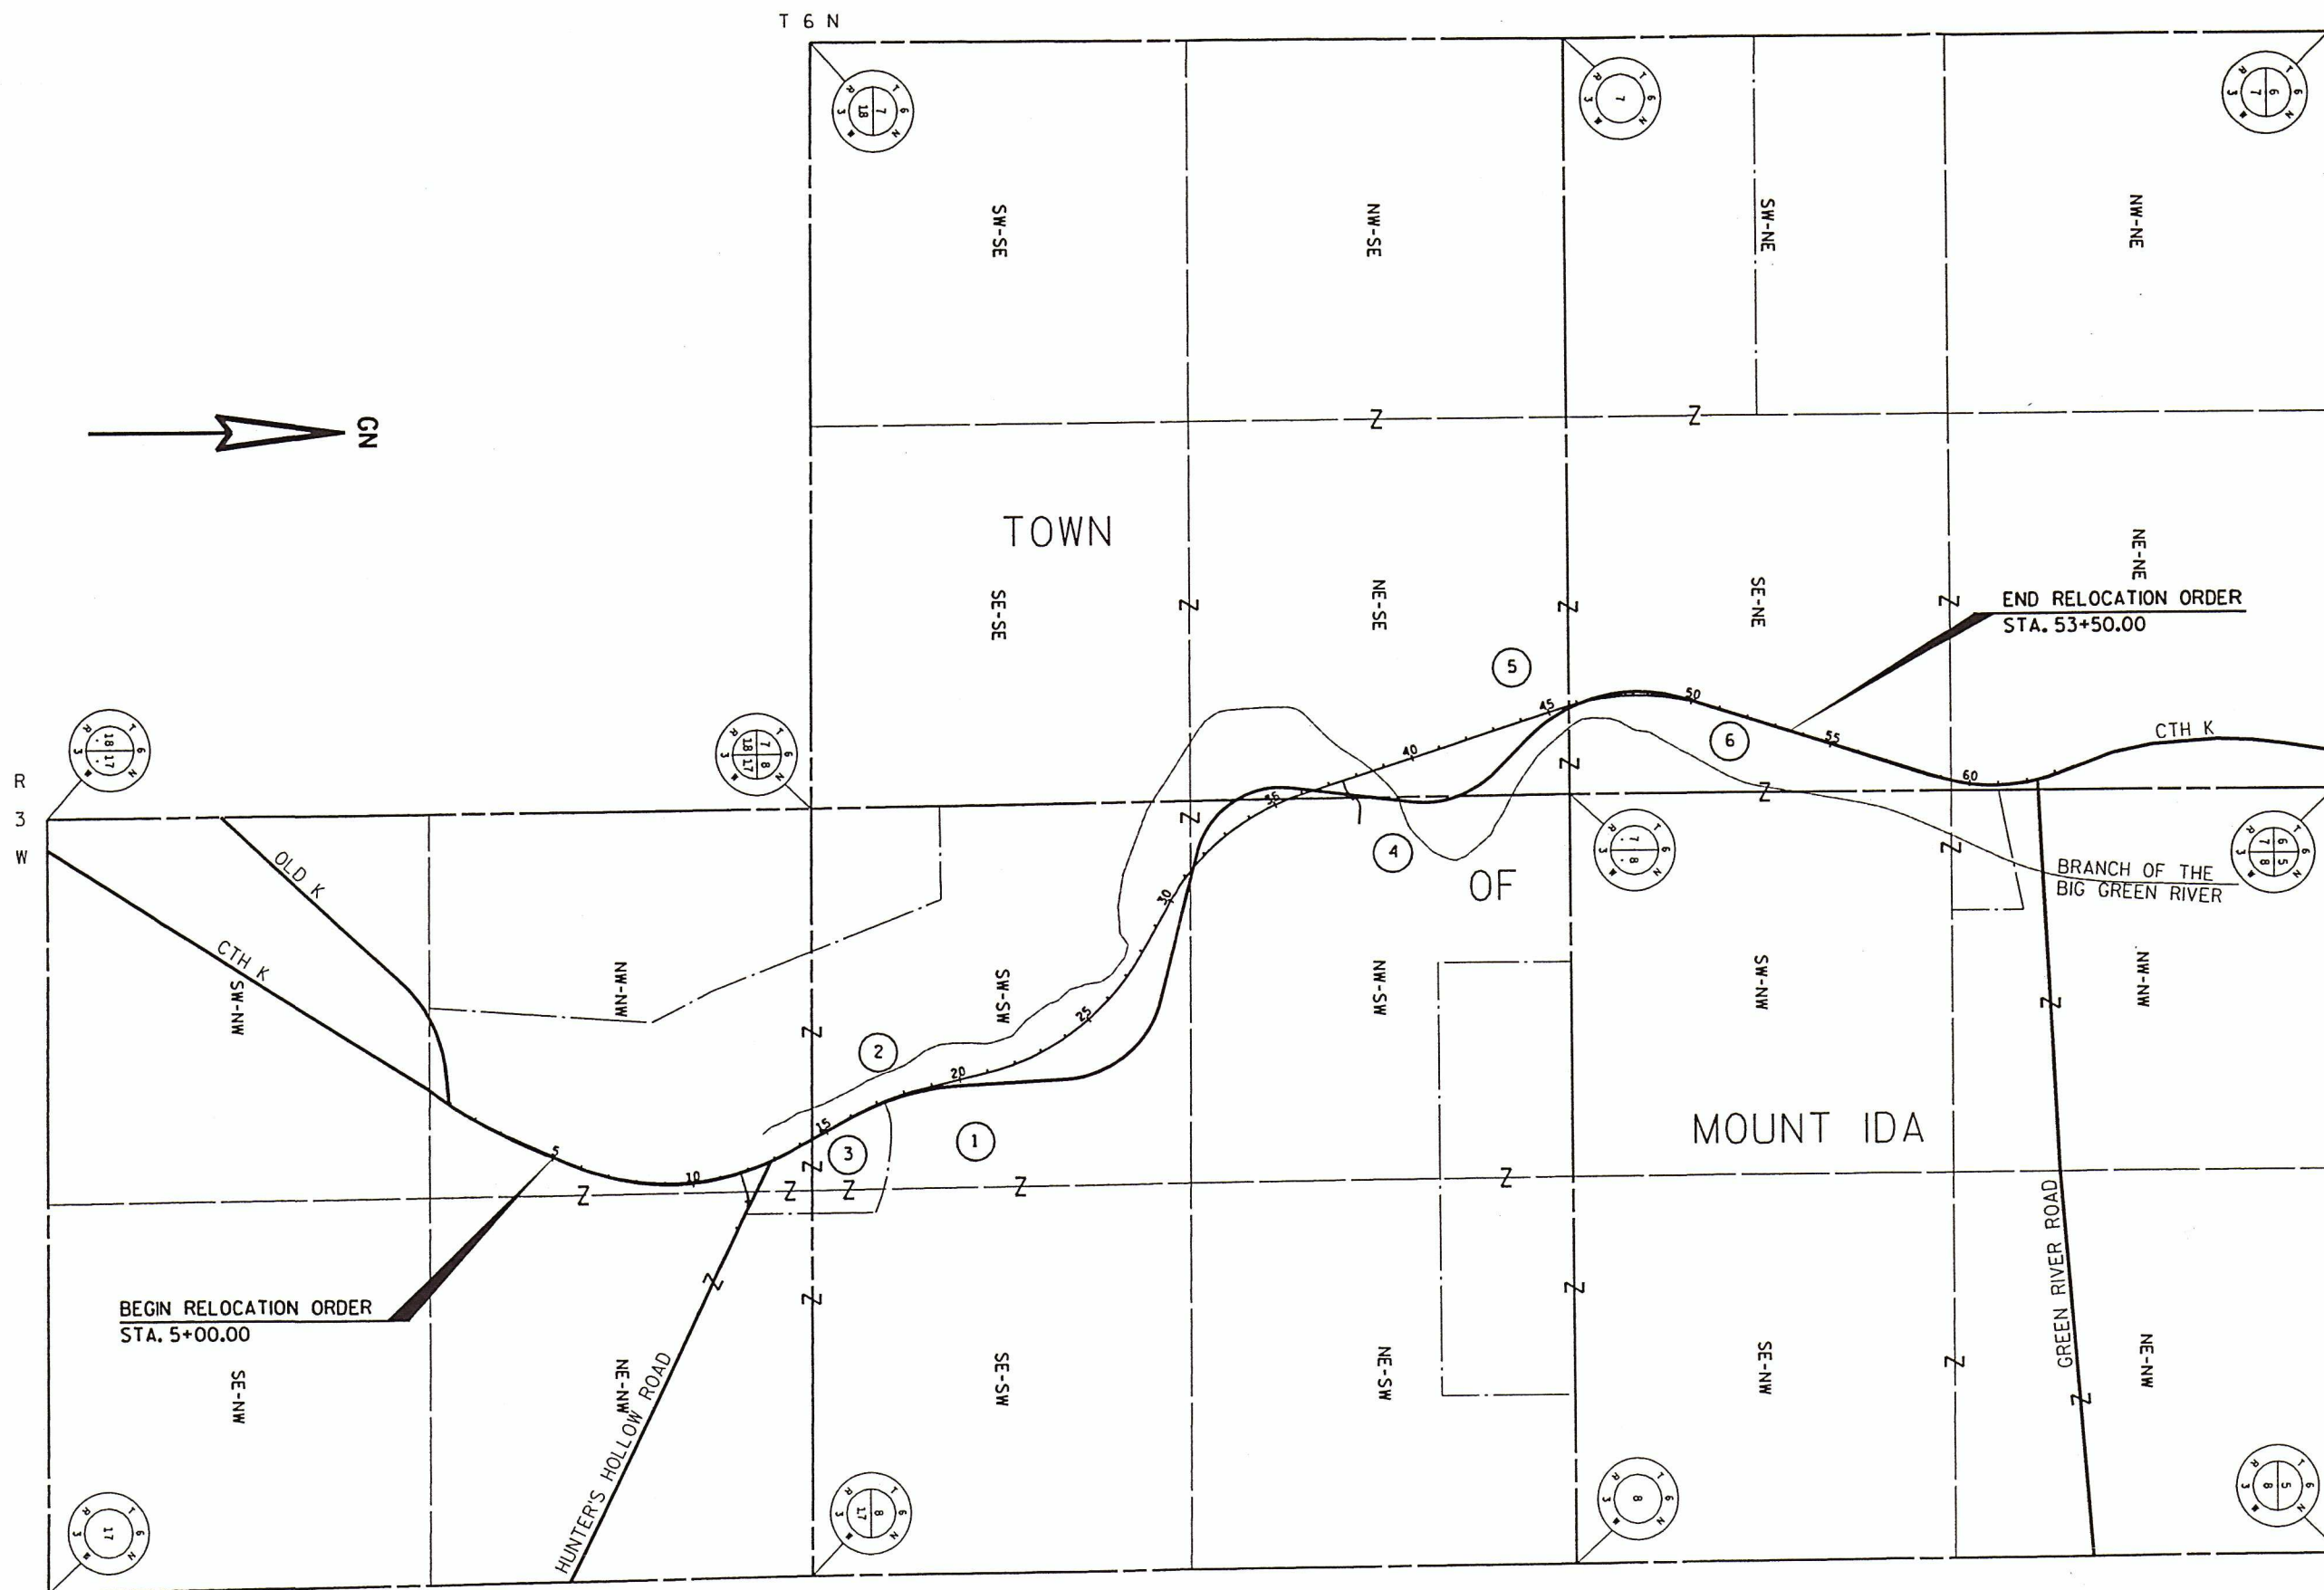

REVISION DATE

DATE JUNE 23, 2011

NOT TO SCALE

HWY: CTH K

STATE R/W PROJECT NUMBER 5801-00-03

PLAT SHEET NO: 4.03

COUNTY: GRANT

CONSTRUCTION PROJECT NUMBER 5801-00-72/73


PS&E SHEET

E

NOTE:
EXISTING HIGHWAY R/W ESTABLISHED FROM
RECORDED 1949 CONVEYANCE OF LANDS FOR
HIGHWAY PURPOSES DOCUMENTS.



3/4" IRON ROD WITH
ALUMINUM CAP
Y = 580,197.210
X = 804,451.910

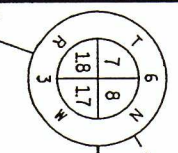

R/W COURSE TABLE

COURSE	BEARING	DISTANCE
100 - 101	N24°-19'-54"E	44.53'
104 - 105	N20°-54'-12"W	235.12'
105 - 106	N28°-23'-21"W	290.49'
200 - 201	N24°-19'-54"E	249.12'
201 - 202	N06°-18'-53"E	171.80'
202 - 203	N01°-57'-12"W	107.12'
203 - 204	N13°-59'-11"W	122.88'
204 - 205	N53°-35'-57"E	57.20'
205 - 206	S63°-32'-03"E	121.59'
207 - 208	N63°-32'-03"W	281.76'
209 - 210	N28°-24'-14"W	135.50'

R/W POINT COORDINATES

PT. NO.	Y	X
100	579,303.983	805,605.033
101	579,344.558	805,623.380
104	579,848.174	805,683.230
105	580,067.821	805,599.340
200	579,273.762	805,681.910
201	579,500.752	805,784.551
202	579,671.508	805,803.447
203	579,778.568	805,799.796
204	579,897.808	805,770.096
205	579,931.747	805,816.128
206	579,877.557	805,924.980
207	579,936.341	805,954.995
208	580,061.913	805,702.760
209	580,130.136	805,669.416

PISta = 4+92.80
Y = 579,281.154
X = 805,643.421

PISta = 9+96.81
Y = 579,750.225
X = 805,827.820
Δ = 49°50'58"L
D = 6°51'42"
T = 388.03'
R = 835.00'
L = 726.48'

PC Sta = 6+08.78
PT Sta = 13+35.26

PISta = 0+00.00H
Y = 579,884.354
X = 805,984.591

PISta = 1+94.63H
Y = 579,972.864
X = 805,811.246
Δ = 44°11'08"L
D = 57°17'45"
T = 40.59'
R = 100.00'
L = 77.12'

PC Sta = 1+54.04H
PT Sta = 2+31.16H

PISta = 3+00.00H
Y = 579,940.621
X = 805,706.675

REVISION DATE	DATE JUNE 23, 2011	SCALE, FEET 0 50 100	HWY: CTH K	STATE R/W PROJECT NUMBER 5801-00-03	PLAT SHEET NO: 4.04
GRID FACTOR			COUNTY: GRANT	CONSTRUCTION PROJECT NUMBER 5801-00-72/73	PS&E SHEET



4

NOTE:
EXISTING HIGHWAY R/W ESTABLISHED FROM
RECORDED 1949 CONVEYANCE OF LANDS FOR
HIGHWAY PURPOSES DOCUMENTS.



TOWN

TDS TELECOM
EASEMENT RELEASE
DOC. 435256
VOL. 485, PG. 363

SCENIC RIVERS ENERGY CO-OP
EASEMENT RELEASE
VOL. 3, PG. 287

GLENN R. & LINDA J. ZART

5

NE-SE
7-6-3

3/4" IRON ROD
Y = 582,880.178
X = 799,136.068

SCENIC RIVERS
ENERGY CO-OP

TLE DRIVEWAY
0.02 ACRES

7

15.23'

108.00' TLE

N48°-30'-37"W

52.56'

45+50.00

80.00'

N10°-49'-01"W

50.19'

N89°-26'-02"E

78.31' FROM

R/W TO R/L TAN.

PT 48+18.38

N89°-26'-02"E

54.02'

FROM R/W TO R/L TAN.

PT 48+18.38

N89°-26'-02"E

54.02'

FROM R/W TO R/L TAN.

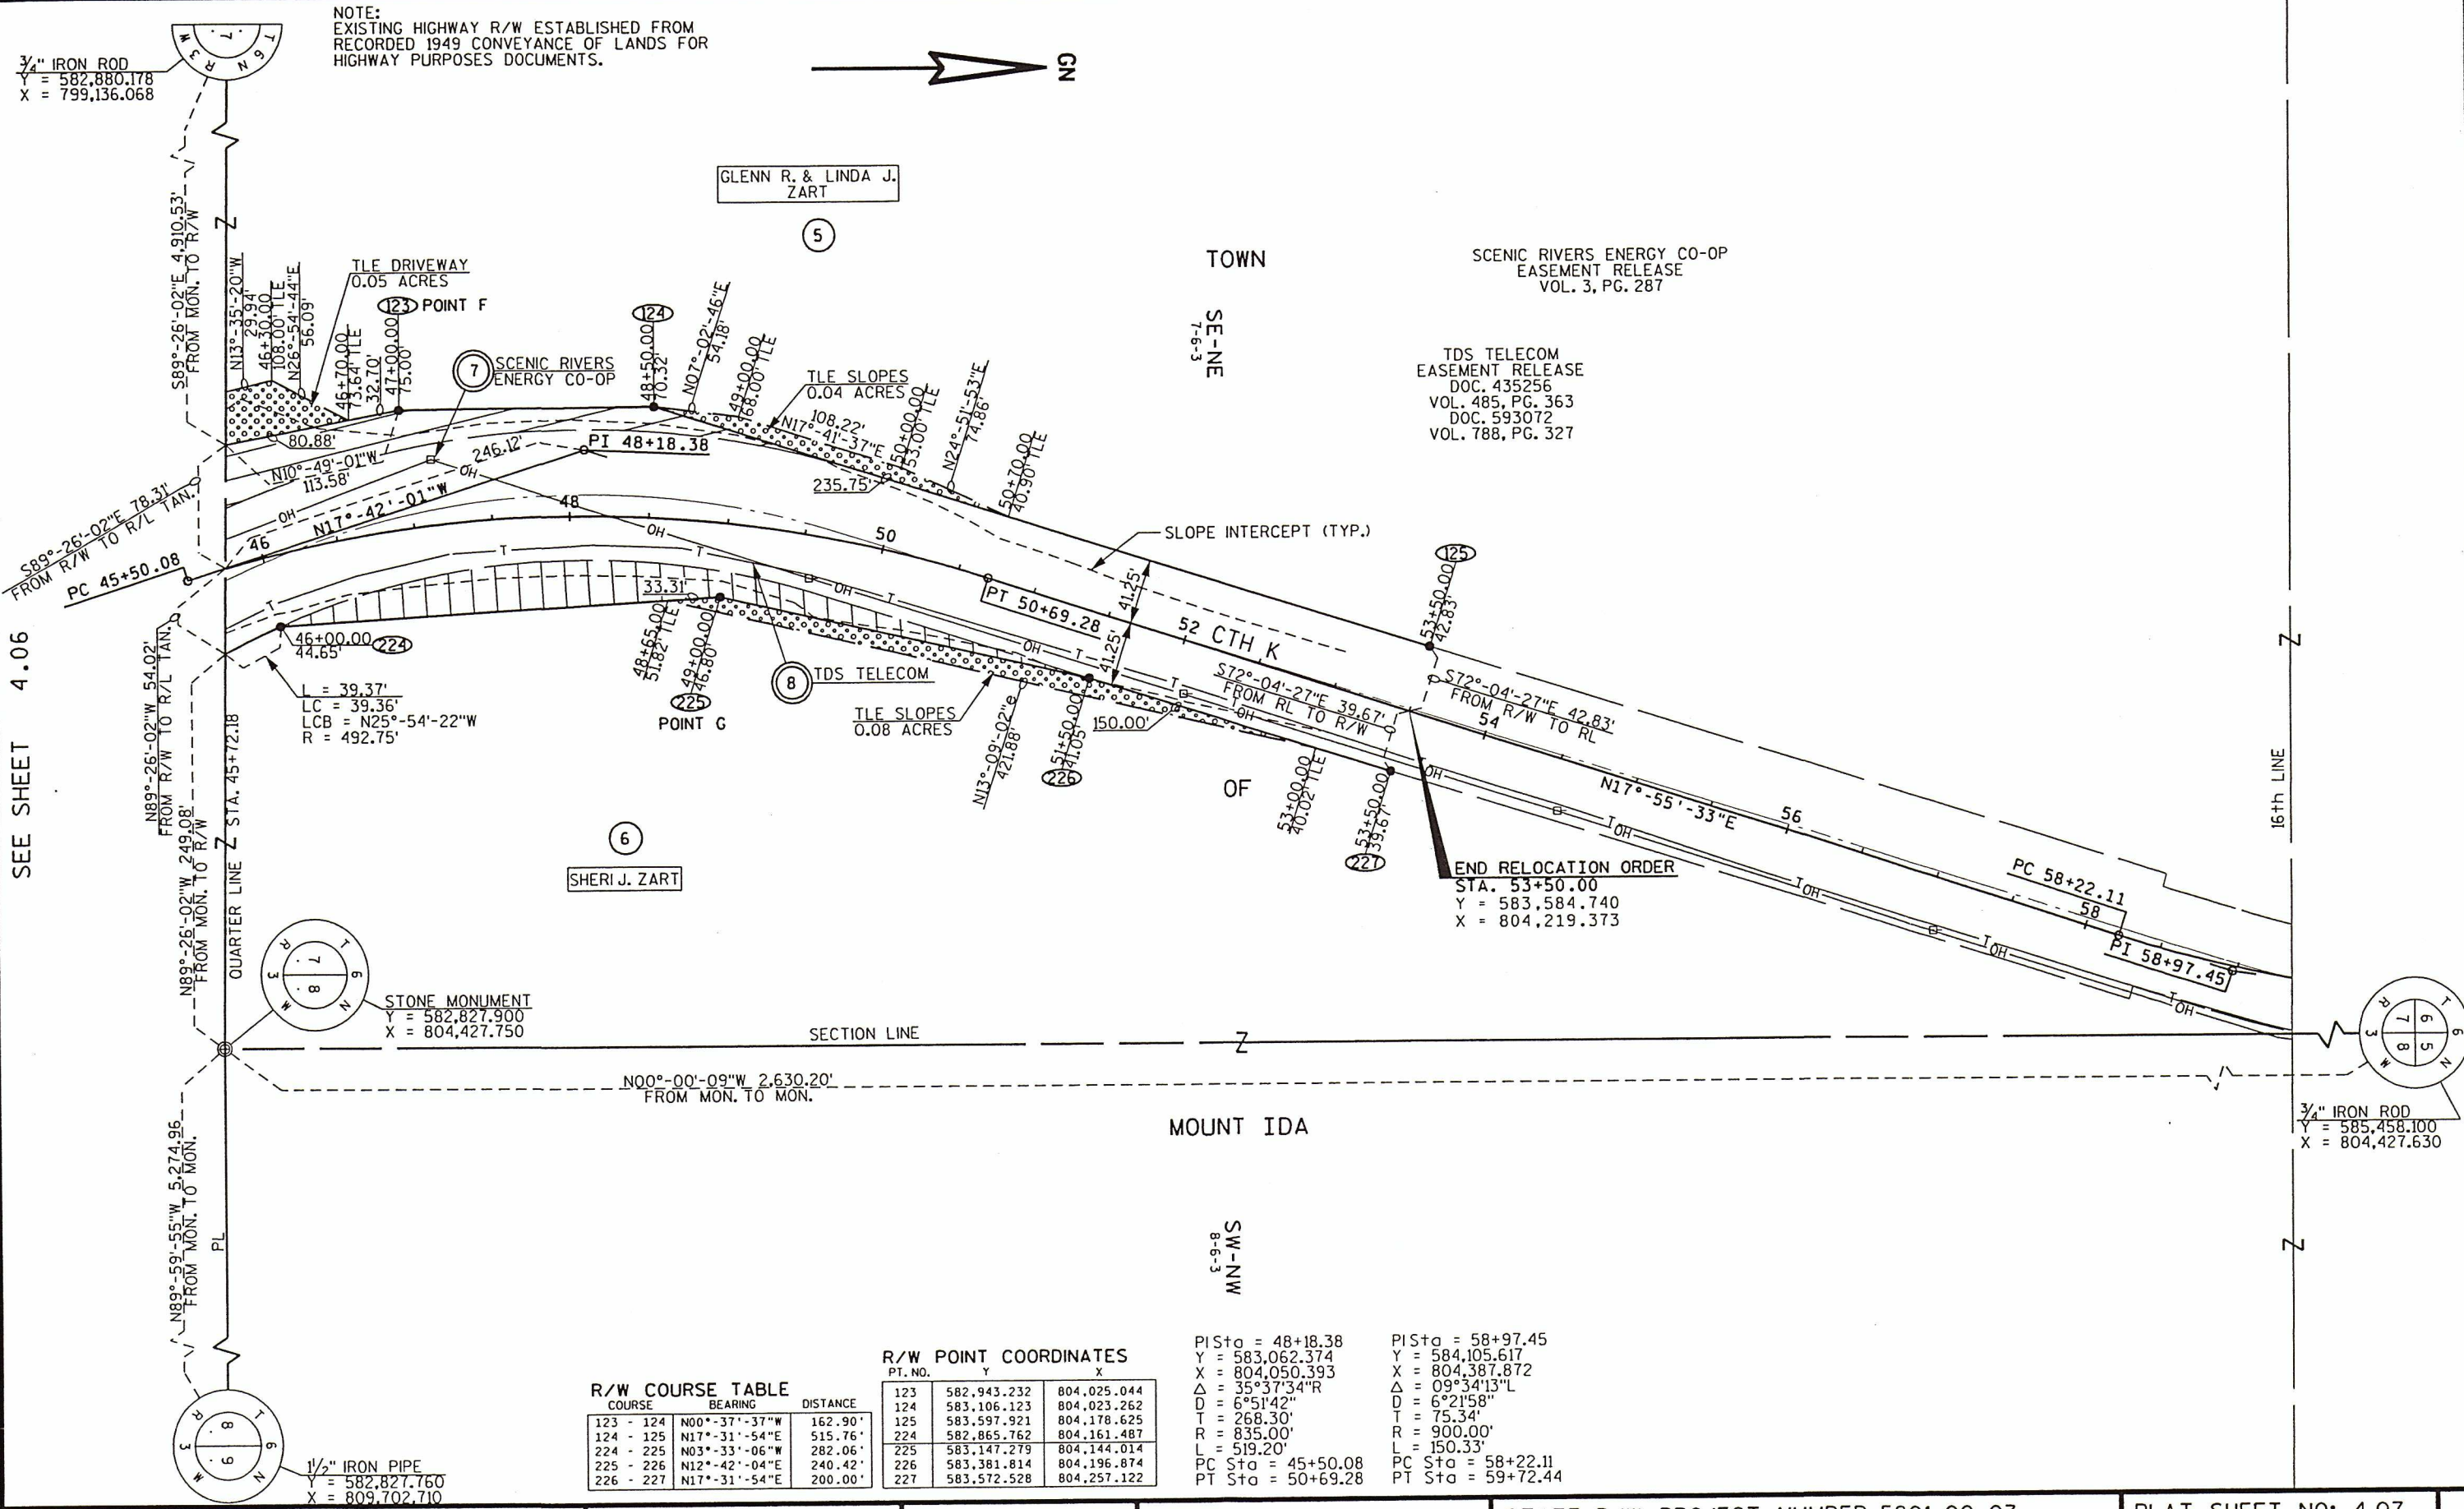

NOTE:
EXISTING HIGHWAY R/W ESTABLISHED FROM
RECORDED 1949 CONVEYANCE OF LANDS FOR
HIGHWAY PURPOSES DOCUMENTS.

GLENN R. & LINDA J.
ZART

TOWN

SCENIC RIVERS ENERGY CO-OP
EASEMENT RELEASE
VOL. 3, PG. 287

TDS TELECOM
EASEMENT RELEASE
DOC. 435256
VOL. 485, PG. 363
DOC. 593072
VOL. 788, PG. 327

SHERI J. ZART

STONE MONUMENT
Y = 582,827.900
X = 804,427.750

MOUNT IDA

SW-NW
8-6-3

R/W COURSE TABLE

COURSE	BEARING	DISTANCE
123 - 124	N00°-37'-37"W	162.90'
124 - 125	N17°-31'-54"E	515.76'
224 - 225	N03°-33'-06"W	282.06'
225 - 226	N12°-42'-04"E	240.42'
226 - 227	N17°-31'-54"E	200.00'

R/W POINT COORDINATES

PT. NO.	Y	X
123	582,943.232	804,025.044
124	583,106.123	804,023.262
125	583,597.921	804,178.625
224	582,865.762	804,161.487
225	583,147.279	804,144.014
226	583,381.814	804,196.874
227	583,572.528	804,257.122

PISta = 48+18.38
Y = 583,062.374
X = 804,050.393
Δ = 35°37'34"R
D = 6°51'42"
T = 268.30'
R = 835.00'
L = 519.20'
PC Sta = 45+50.08
PT Sta = 50+69.28

PISta = 58+97.45
Y = 584,105.617
X = 804,387.872
Δ = 09°34'13"L
D = 6°21'58"
T = 75.34'
R = 900.00'
L = 150.33'
PC Sta = 58+22.11
PT Sta = 59+72.44

REVISION DATE	DATE JUNE 23, 2011	SCALE, FEET 0 50 100	HWY: CTH K	STATE R/W PROJECT NUMBER 5801-00-03	PLAT SHEET NO: 4.07
GRID FACTOR			COUNTY: GRANT	CONSTRUCTION PROJECT NUMBER 5801-00-72/73	PS&E SHEET