

RELOCATION ORDER

BY COUNTY HIGHWAY COMMITTEE OF GRANT COUNTY, WISCONSIN

THE COUNTY HIGHWAY COMMITTEE FINDS AND DETERMINES THAT:

The proper establishing, laying out, widening, enlarging, extending, constructing, reconstructing, improving, or maintaining a portion of the highway now designated as County Trunk Highway "B", from a point

1163 feet West and 550 feet South of the East 1/4 corner of Section 7, Township 3 North, Range 1 West, and extending southeasterly for 0.445 mile to a point 1,135 feet north and 888 feet east of the West 1/4 corner of Section 8, Township 3 North, Range 1 West,

and on roads or lands in and about and along and leading to same, requires certain relocation or change and the acquisition of lands or interests in lands as shown on the map or copy thereof marked.

"PLAT OF RIGHT OF WAY REQUIRED": Project W0205 (20), Rockville - Platteville Road, County Trunk Highway "B", Grant County, Dated _____, 1950.

Pursuant to its authority under Sections 83.08, Wisconsin Statutes,

THE COUNTY HIGHWAY COMMITTEE HEREBY ORDERS THAT:

(1) The said highway is hereby laid out and established to the lines and widths as shown on the said plat.

(2) The required lands or interests in lands as shown on the plat shall be acquired by the County Highway Committee of the county in which the lands are situated, pursuant to the provisions of Section 83.08, Wisconsin Statutes.

The foregoing order was issued by the County Highway Committee and entered in the minutes of its meeting on 11-16, 1950.

FILED

NOV 17 1950
ALONZO MUPFERLE
COUNTY CLERK
GRANT COUNTY, WIS.

J.ahn Kelley
Secretary, Grant County Highway Committee

RELOCATION ORDER
BY STATE HIGHWAY COMMISSION OF WISCONSIN

* * * * *

THE STATE HIGHWAY COMMISSION FINDS AND DETERMINES THAT:

The proper establishing, laying out, widening, enlarging, extending, constructing, reconstructing, improving, or maintaining a portion of the highway now designated as County Trunk Highway "C", from a point 830 feet south and 115 feet west of the north one-quarter corner of Section 29, Township 6 North, Range 6 West, thence easterly and northeasterly to a point 1,420 feet north and 1,175 feet west of the southeast corner of Section 14, Township 6 North, Range 6 West,

FILED

JUL - 6 1950

ALONZO SUPPERLE

CLERK

GRANT COUNTY, WIS.

and on roads or lands in and about and along and leading to same, requires certain relocation or change and the acquisition of lands or interests in lands as shown on the map or copy thereof marked

"PLAT OF RIGHT OF WAY REQUIRED, PROJECT P 0-2(2),"

for the State Park-U.S.H. 18 Road,

C. T. H. "C", Grant County, dated May 31, 1950,

the same being sheet No. 4, 4.1, and 4.2 of the plans for said project, and

Pursuant to its authority under Sections 84.02 (3) and 84.09, Wisconsin Statutes,

THE STATE HIGHWAY COMMISSION HEREBY ORDERS THAT:

(1) The said highway is hereby laid out and established to the lines and widths as shown on the said plat.

(2) The required lands or interests in lands as shown on the plat shall be acquired by the County Highway Committee of the county in which the lands are situate, pursuant to the provisions of Section 84.09 (3), Wisconsin Statutes. However, said County Highway Committee shall have no authority to settle or compromise any action or proceeding which might arise because of acts done by it in complying with this order, without prior written approval by the State Highway Commission.

(3) Buildings, fixtures or chattels acquired incident to the acquisition of lands or rights in lands under this order, and to be removed, shall, subject to approval of the Highway Commission, be sold by the County Highway Committee at public or private sale to the highest bidder, and the net proceeds of such sale paid into the state highway fund.

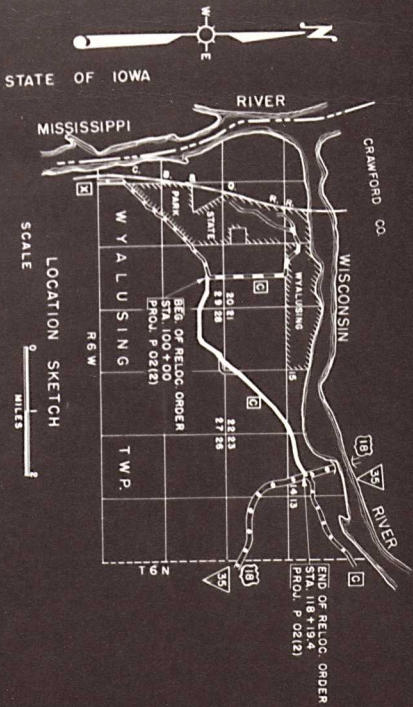
~~(4) This order supersedes and amends the previous order issued by the Commission on~~

* * * * *

The foregoing order was issued by the State Highway Commission and entered in the minutes of its meeting on June 30 1950.



 Asst. Secretary, State Highway Commission of Wisconsin

SCHEDULE OF LANDS AND INTERESTS REQUIRED		ACRES OF FENCIBLE TO BUILD TO MOVE		INTERESTS REQUIRED	
PART NO.	OWNER	1	2	3	4
1	C. HAMILTON	1.05	5	150	HIGHWAY EASEMENT
2	M. CLARK	0.07	5	55	..
3	P. HARRIS EST.	1.08	162	55	..
4	WM. LONG	0.73	109	55	..
5	G. GLENN	1.20	163	55	..
6	C. BLACKBURN	3.07	262	55	..
7	G. GLENN	4.20	213	55	..
8	W. BILLY	1.13	33	6	..
9	A. SCHMIDT	1.40	188	55	..
10	R. G. TURBS	5.41	200	55	..
11	GEO. WURBUTT	0.14	21	55	..
12	FRANK EWEERS	0.66	..	55	..
13	MORRIS QUICK	1.85	..	55	..
14	CMS. SCHNEIDER	4.03	88	55	HIGHWAY EASEMENT
15	SCHNEIDER BROS.	0.04	..	55	HIGHWAY EASEMENT



STATE HIGHWAY COMMISSION OF WISCONSIN
PLAT OF RIGHT OF WAY REQUIRED
PROJECT 100 P-02(2)
STATE PARK ——— U.S.H. 18 ROAD
C.T.H. "C" GRANT COUNTY
0 100 SCALE 1"=100'
LENGTH 4.141 MILES
DATED MAY 31, 1958

COUNTY	ROUTE	CLASS AND AGREEMENT	FEDERAL	SHEET	TOTAL
HIGHWAY	SECTION	STATE	FEDERAL	DIVISION	NUMBER
			WIS.	SN	41

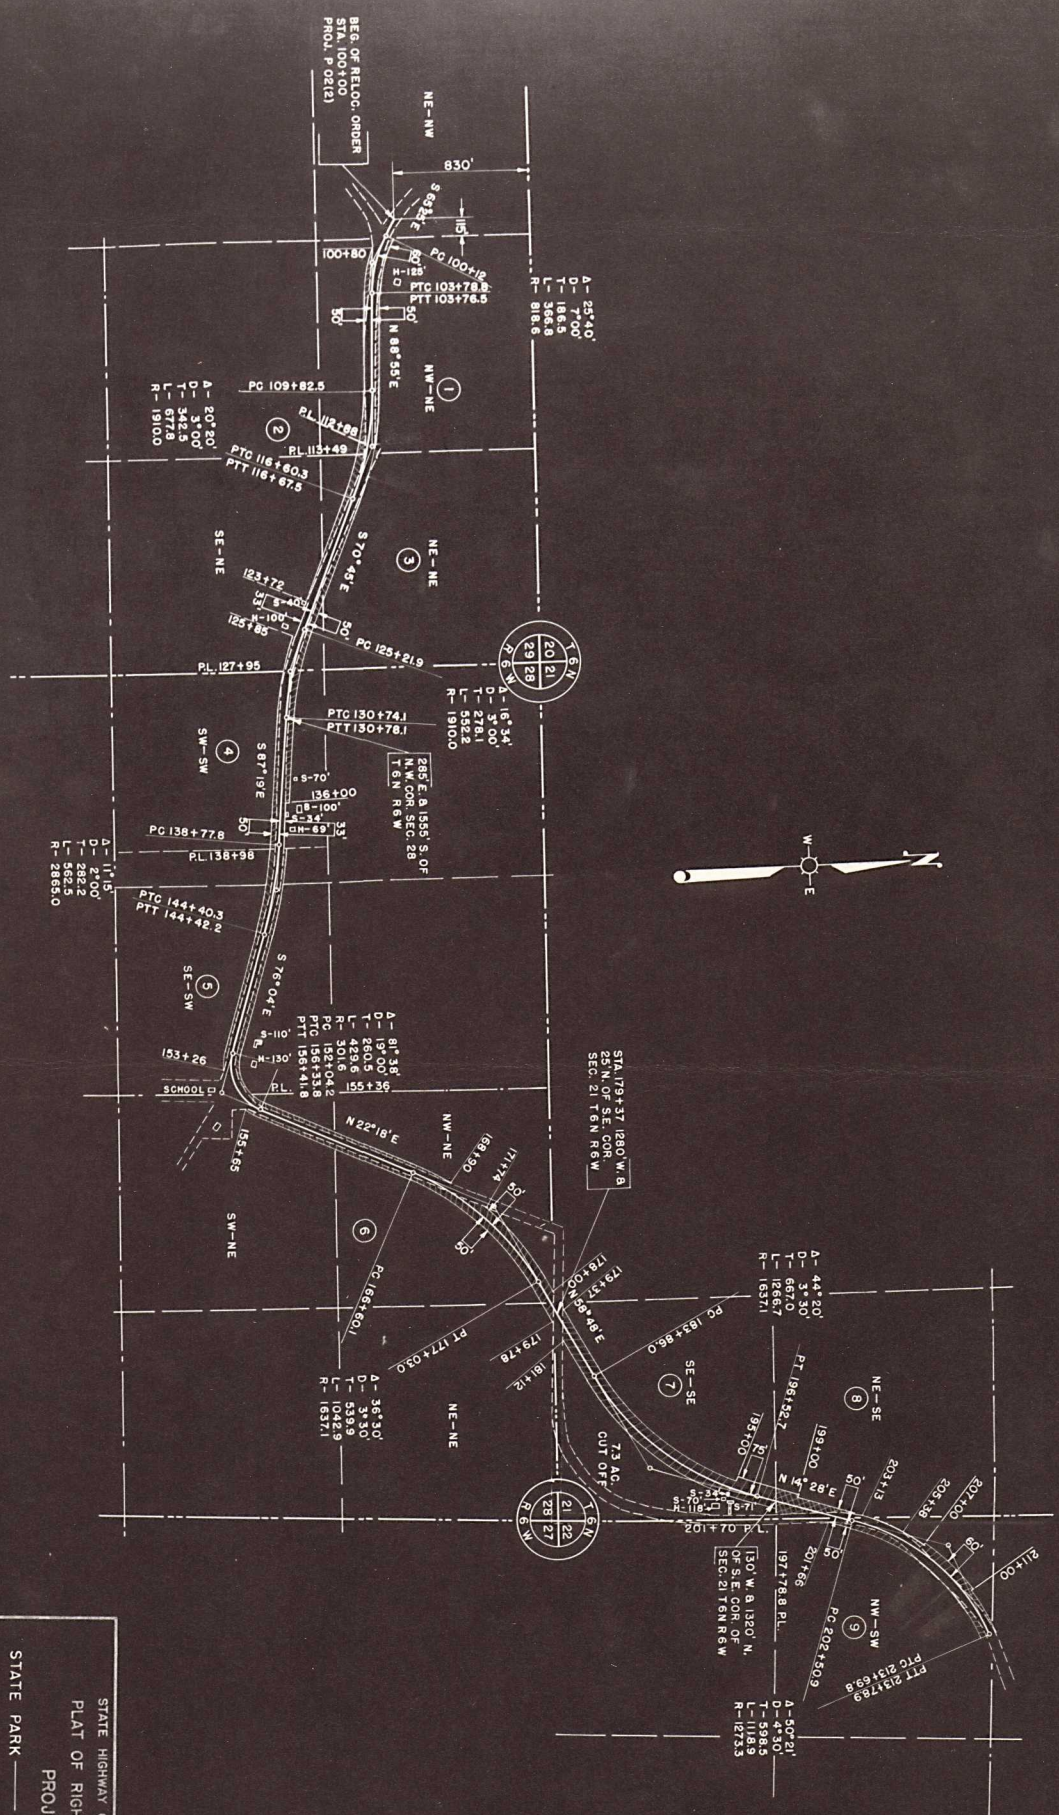

STATE HIGHWAY COMMISSION OF WISCONSIN
 PLAT OF RIGHT OF WAY REQUIRED
 PROJECT P-0212

STATE PARK — U.S.H. 18 ROAD
 C.T.H. "C" GRANT COUNTY

LENGTH 4.141 MILES
 SCALE 1" = 400'
 DATED MAY 31, 1950

COUNTY AND HIGHWAY	ROUTE AND SECTION	CLASS AND AGREEMENT		FEDERAL DIVISION OFFICE	SHEET NUMBER	TOTAL SHEETS
		STATE	FEDERAL			
				WIS. 5N	4.2	

