

RELOCATION ORDER
BY STATE HIGHWAY COMMISSION OF WISCONSIN

* * * * *

THE STATE HIGHWAY COMMISSION FINDS AND DETERMINES THAT:

The proper establishing, laying out, widening, enlarging, extending, constructing, reconstructing, improving, or maintaining a portion of the highway now designated as County Trunk Highway "C", from a point 880 feet south and 15 feet west of the north one-quarter corner of Section 29, Township 6 North, Range 6 West, thence easterly and northeasterly to a point 1420.0 feet north and 1175.0 feet west of the southeast corner of Section 14, Township 6 North, Range 6 West,

and on roads or lands in and about and along and leading to same, requires certain relocation or change and the acquisition of lands or interests in lands as shown on the map or copy thereof marked

"PLAT OF RIGHT OF WAY REQUIRED, PROJECT P O-2(2),"

for the Wyalusing State Park-U.S.H. 18 Road,

C.T. H. "C", Grant County, dated November 27, 1950,

the same being sheet No. 4, 4.1, and 4.2 of the plans for said project, and

Pursuant to its authority under Sections 84.02 (3) and 84.09, Wisconsin Statutes,

THE STATE HIGHWAY COMMISSION HEREBY ORDERS THAT:

(1) The said highway is hereby laid out and established to the lines and widths as shown on the said plat.

(2) The required lands or interests in lands as shown on the plat shall be acquired by the County Highway Committee of the county in which the lands are situate, pursuant to the provisions of Section 84.09 (3), Wisconsin Statutes. However, said County Highway Committee shall have no authority to settle or compromise any action or proceeding which might arise because of acts done by it in complying with this order, without prior written approval by the State Highway Commission.

(3) Buildings, fixtures or chattels acquired incident to the acquisition of lands or rights in lands under this order, and to be removed, shall, subject to approval of the Highway Commission, be sold by the County Highway Committee at public or private sale to the highest bidder, and the net proceeds of such sale paid into the state highway fund.


(4) This order supersedes and amends the previous order issued by the Commission on August 24, 1950.


* * * * *

The foregoing order was issued by the State Highway Commission and entered in the minutes of its meeting on December 5, 1950.

William P. Hard
 Secretary, State Highway Commission of Wisconsin

SCHEDULE OF LANDS AND INTERESTS REQUIRED					
PAR. NO.	OWNER	ACRES	MORTGAGES		INTERESTS REQUIRED
			1ST MORTGAGE	2ND MORTGAGE	
1	C. HAMILTON	1.05		5	HIGHWAY EASEMENT
2	M. CLARK	0.07			" "
3	P. HARRIS EST.	1.08	162		" "
4	WM. LONG	0.73	109		" "
5	G. GLENN	1.32	189		" "
6	C. BLACKBURN	3.07	262		" "
7	G. GLENN	4.20	213		" "
8	W. DILLY	1.18	33	6	" "
9	LAWDIS O. BRADLEY	3.46	280		" "
10	R. G. TUBBS	3.00	170		" "
11	GEO. MURDOITT	0.14	21		" "
12	FRANK EWERS	0.66			" "
13	MORRIS SCHNEIDER	1.58			" "
14	CHAS. SCHNEIDER	3.34	200		HIGHWAY EASEMENT
15	SCHNEIDER & HOWARD	0.04			" "
16	JACQUELINE HEDEMAN	0.69		20	" "
17	VIVIAN BILLINGS	0.60			" "

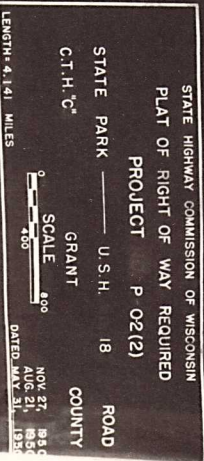

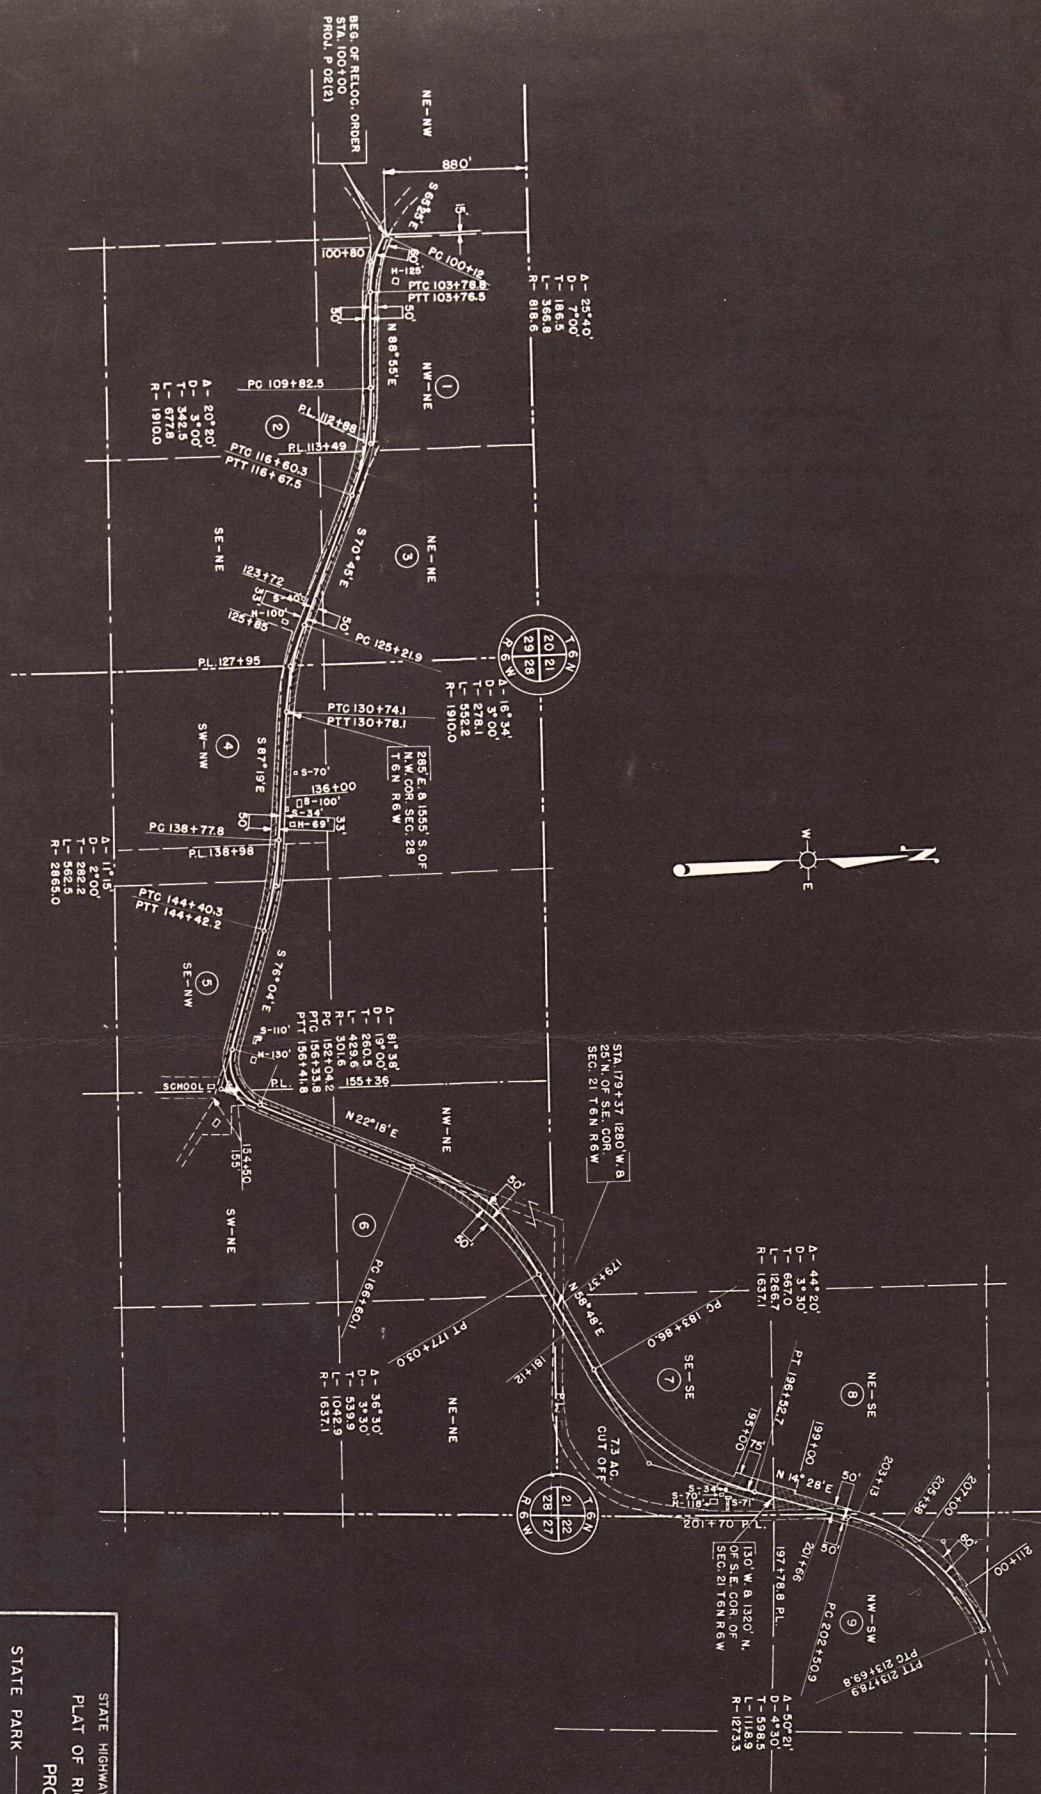

STATE HIGHWAY COMMISSION OF WISCONSIN
 PLAT OF RIGHT OF WAY REQUIRED
 PROJECT P 02(12)

STATE PARK — U.S.H. 18
 C.T.H. "C"
 GRANT
 ROAD
 COUNTY

LENGTH 4.141 MILES
 SCALE 1"=100'
 DATED MAY 31, 1955

COUNTY	ROUTE	CLASS AND AGREEMENT	FEDERAL	SHEET	TOTAL
HIGHWAY	SECTION	STATE	FEDERAL	NUMBER	SHEETS
			WIS.	41	60
			SN		

