

ORDER BY COUNTY HIGHWAY COMMITTEE
FOR
RELOCATION AND ACQUISITION OF RIGHTS-OF-WAY
ON
COUNTY TRUNK HIGHWAY

Grant County, C.T.H. "VV"

WHEREAS, the County Highway Committee of Grant County finds that the proper improvement or maintenance of the above County Aid Highway in the Town of Glen Haven, Grant County, from a point:

Beginning at a point 37.46 feet south and 1305.40 feet east of the center of Section 23, Township 4 North, Range 6 West, said point being located on the centerline of C.T.H. "VV"; thence N0°20'02"E, 500.00 feet; thence N0°10'02"E, 700.00 feet to a point on the centerline of C.T.H. "VV", said point being located 1162.54 feet north and 1310.35 east of the center of Section 23.

requires certain relocations or changes, and the acquisition of certain Rights-of-Way as shown on the attached plat marked "Plat of Right-of-Way Required", S.T.H. 133 - C.T.H. "V", Grant County, dated March 14, 1985.

IT IS HEREBY ORDERED, under authority granted by Section 83.08, Wisconsin Statutes, that said Highway be and is hereby changed or relocated and that Rights-of-Way be acquired in accordance with said plat.


ORDERED by the County Highway Committee of the County of Grant and entered in the minutes of its meeting on March 14, 1985.

Clarence J. Schauf
Faun Cushman
W. Lee T. Hies
Edward J. Splinter
Gilbert Wood
Highway Committee Members

Z —————

MARK BLUM

NW $\frac{1}{4}$, NE $\frac{1}{4}$, SEC. 23, T4N, R6W

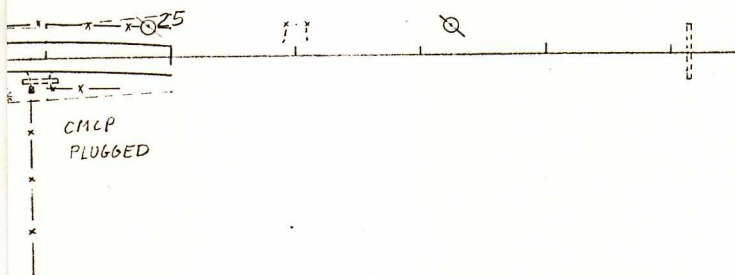

SCALE: 1"=100'

APPROVED FOR
GRANT COUNTY BY

MAR. 14-85
(DATE)

Nelson J. Sheske
COMMISSIONER

ORIGINAL PLANS PREPARED
BY

March 14, 1985
(DATE)

Dave J. Lambert
ENGINEER

C.T.H. "VV"


JIM BLUM PROJECT

NO.	STA.	DESCRIPTION	ELEV.
U.E. 1	10+00	NAIL IN PAVEMENT	1024.00
U.E. 2	20+35	SPIKE IN TEL. POLE, 30' R	1028.59

(1)

FRANCIS M. BLUM

S.W. $\frac{1}{4}$, N.E. $\frac{1}{4}$, SEC. 23, T4N, R6W

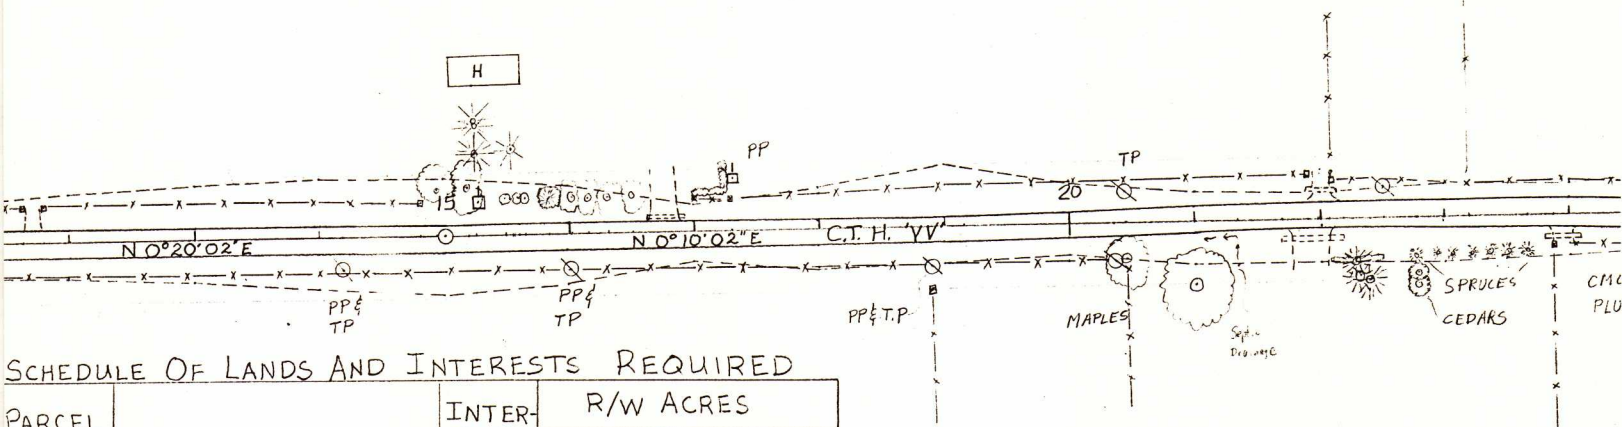

SCHEDULE OF LANDS AND INTERESTS REQUIRED



PARCEL NO.	OWNER	INTEREST REQ'D	R/W ACRES		
			NEW R/W	EXISTING R/W	TOTAL R/W
1	FRANCIS M. BLUM	EASEMENT	.47 Ac.	.91 Ac.	1.38 Ac.
2	JAMES J. BLUM	EASEMENT	.46 Ac.	.88 Ac.	1.34 Ac.
	(120' x 100')				

(2)

JAMES J. BLUM

E $\frac{1}{2}$, N.E. $\frac{1}{4}$, SEC. 23, T4N, R6W

PLAN	SURVEYED	DATE
	PLOTTED	BY
	ALIGNED & CHECKED	
	RE. OF WAY CHECKED	

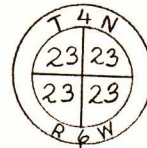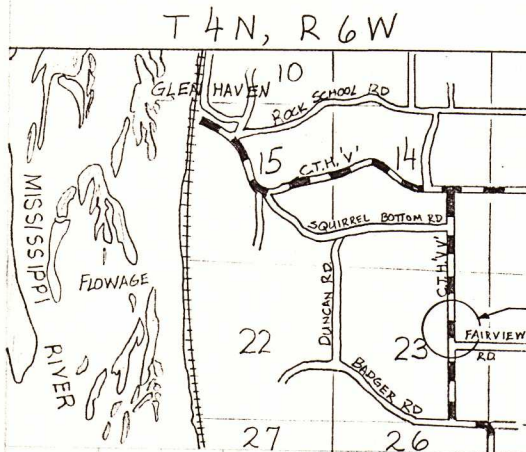

N 88° 21' 22" W
1305.94'

FAIRVIEW RD.

SCHEDULE OF

PARCEL NO.	OWNER
1	FRAN
2	JAME