

RELOCATION ORDER
BY STATE HIGHWAY COMMISSION OF WISCONSIN

* * * * *

THE STATE HIGHWAY COMMISSION FINDS AND DETERMINES THAT:

The proper establishing, laying out, widening, enlarging, extending, constructing, reconstructing, improving, or maintaining a portion of the highway now designated as State Trunk Highway 132, from a point 1190 feet west of the center of Section 27, Township 7 North, Range 4 West, thence northerly to a point 1290 feet north and 1330 feet west of the center of Section 27, Township 7 North, Range 4 West; also, from a point 300 feet north of and 1435 feet west of south one-quarter corner of Section 22, Township 7 North, Range 4 West, thence northeasterly to a point 745 feet west of the center of Section 22, Township 7 North, Range 4 West; also, from a point 1220 feet south of north one-quarter of Section 4, Township 7 North, Range 3 West, thence northeasterly to a point 1350 feet east of and 1275 feet north of southwest corner of Section 34, Township 8 North, Range 3 West,

FILED

AUG 27 1949

and on roads or lands in and about and along and leading to same, require certain relocation or change and the acquisition of lands or interests in lands as shown on the map or copy thereof marked

GRANT COUNTY, WIS.

"PLAT OF RIGHT OF WAY REQUIRED, PROJECT No. T 0335(1),"

for the Mount Hope-Boscobel Road,

S.T. H. 132, Grant County, dated August 15, 1949,

the same being sheets No.s 4, 4.1, 4.2, and 4.3 of the plans for said project, and

Pursuant to its authority under Sections 84.02 (3) and 84.09, Wisconsin Statutes,

THE STATE HIGHWAY COMMISSION HEREBY ORDERS THAT:

(1) The said highway is hereby laid out and established to the lines and widths as shown on the said plat.

(2) The required lands or interests in lands as shown on the plat shall be acquired by the County Highway Committee of the county in which the lands are situate, pursuant to the provisions of Section 84.09 (3), Wisconsin Statutes; however, said County Highway Committee shall have no authority to settle or compromise any action or proceeding which might arise because of acts done by it in complying with this order, without prior written approval by the State Highway Commission.


(3) Buildings, fixtures or chattels acquired incident to the acquisition of lands or rights in lands under this order, and to be removed, shall, subject to approval of the Highway Commission, be sold by the County Highway Committee at public or private sale to the highest bidder, and the net proceeds of such sale paid into the state highway fund.

(4) This order supersedes and amends the previous order issued by the Commission on July 29, 1949.

* * * * *

The foregoing order was issued by the State Highway Commission and entered in the minutes of its meeting on August 26, 1949.

William P. Ward
 Secretary, State Highway Commission of Wisconsin

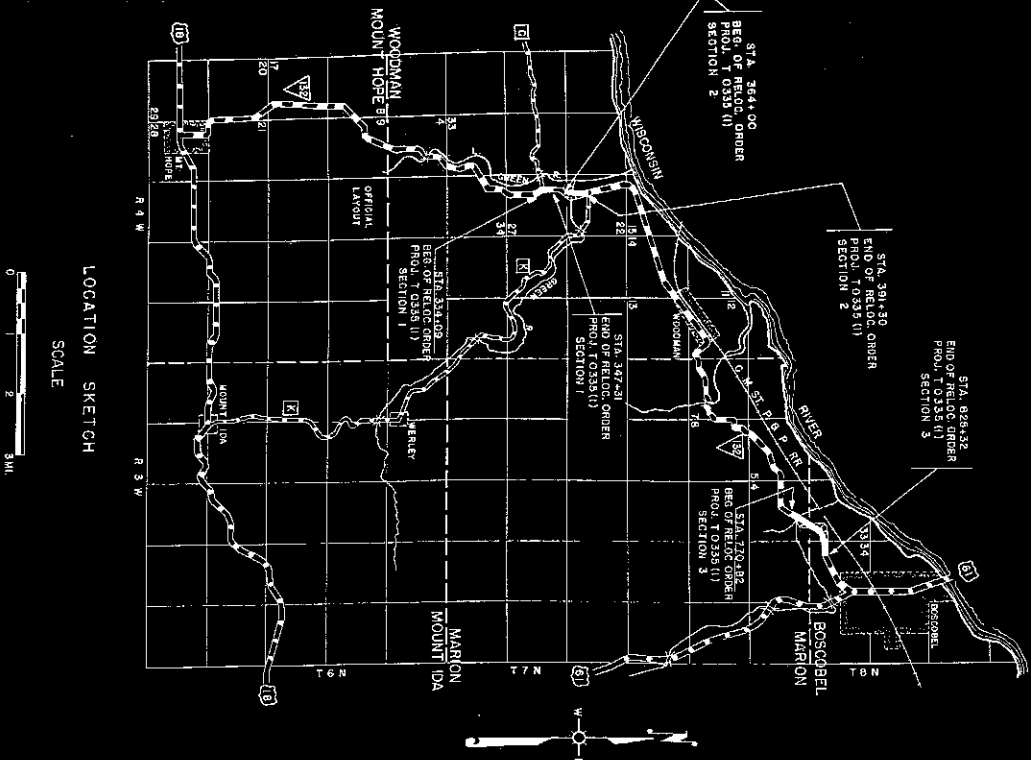

SCHEDULE OF LANDS AND INTERESTS REQUIRED				
PARCEL	OWNER	ACRES TO BE BUILT UPON	INTEREST REQUIRED	
1	JOHN KELLY	1.09	64	HIGHWAY EASEMENT
2	ROBERT RAND	1.04	42	"
3	HENRY JACKSON	0.82	42	"
4	CECIL MAYNE	2.38	140	"
5	KENNETH SEITZ	0.13		LIMITED EASE
6	SCHOOL DIST.	2.47	70	HIGHWAY EASE
7	JOHN BOEBEL	5.82	225	120
8	L. WELLER			


SECTION AND HIGHWAY	ROUTE	CLASS AND MEETING	PROJECT NO.	SHEET NUMBER	TOTAL SHEETS
22.2	3350	231	WIS.	51	1

STATE HIGHWAY COMMISSION OF WISCONSIN
 PLAT OF RIGHT OF WAY REQUIRED
 PROJECT NO. T-035 (I)
 ROAD
 MOUNT HOPE—BOSCOBEL
 S.T.H. NO. 152
 GRANT PLANNING
 AUG 15, 1948
 DATE OF PLAT

SCALE
 0 100 200
 LENGTH 1723 FEET

COUNTY	ROUTE	SECTION	STATE	DATE
222	3350	23.1		


STA. 347.34
END OF RELIC ORDER
PROJ. T. CASE D.
SECTION 27 1/4 NW

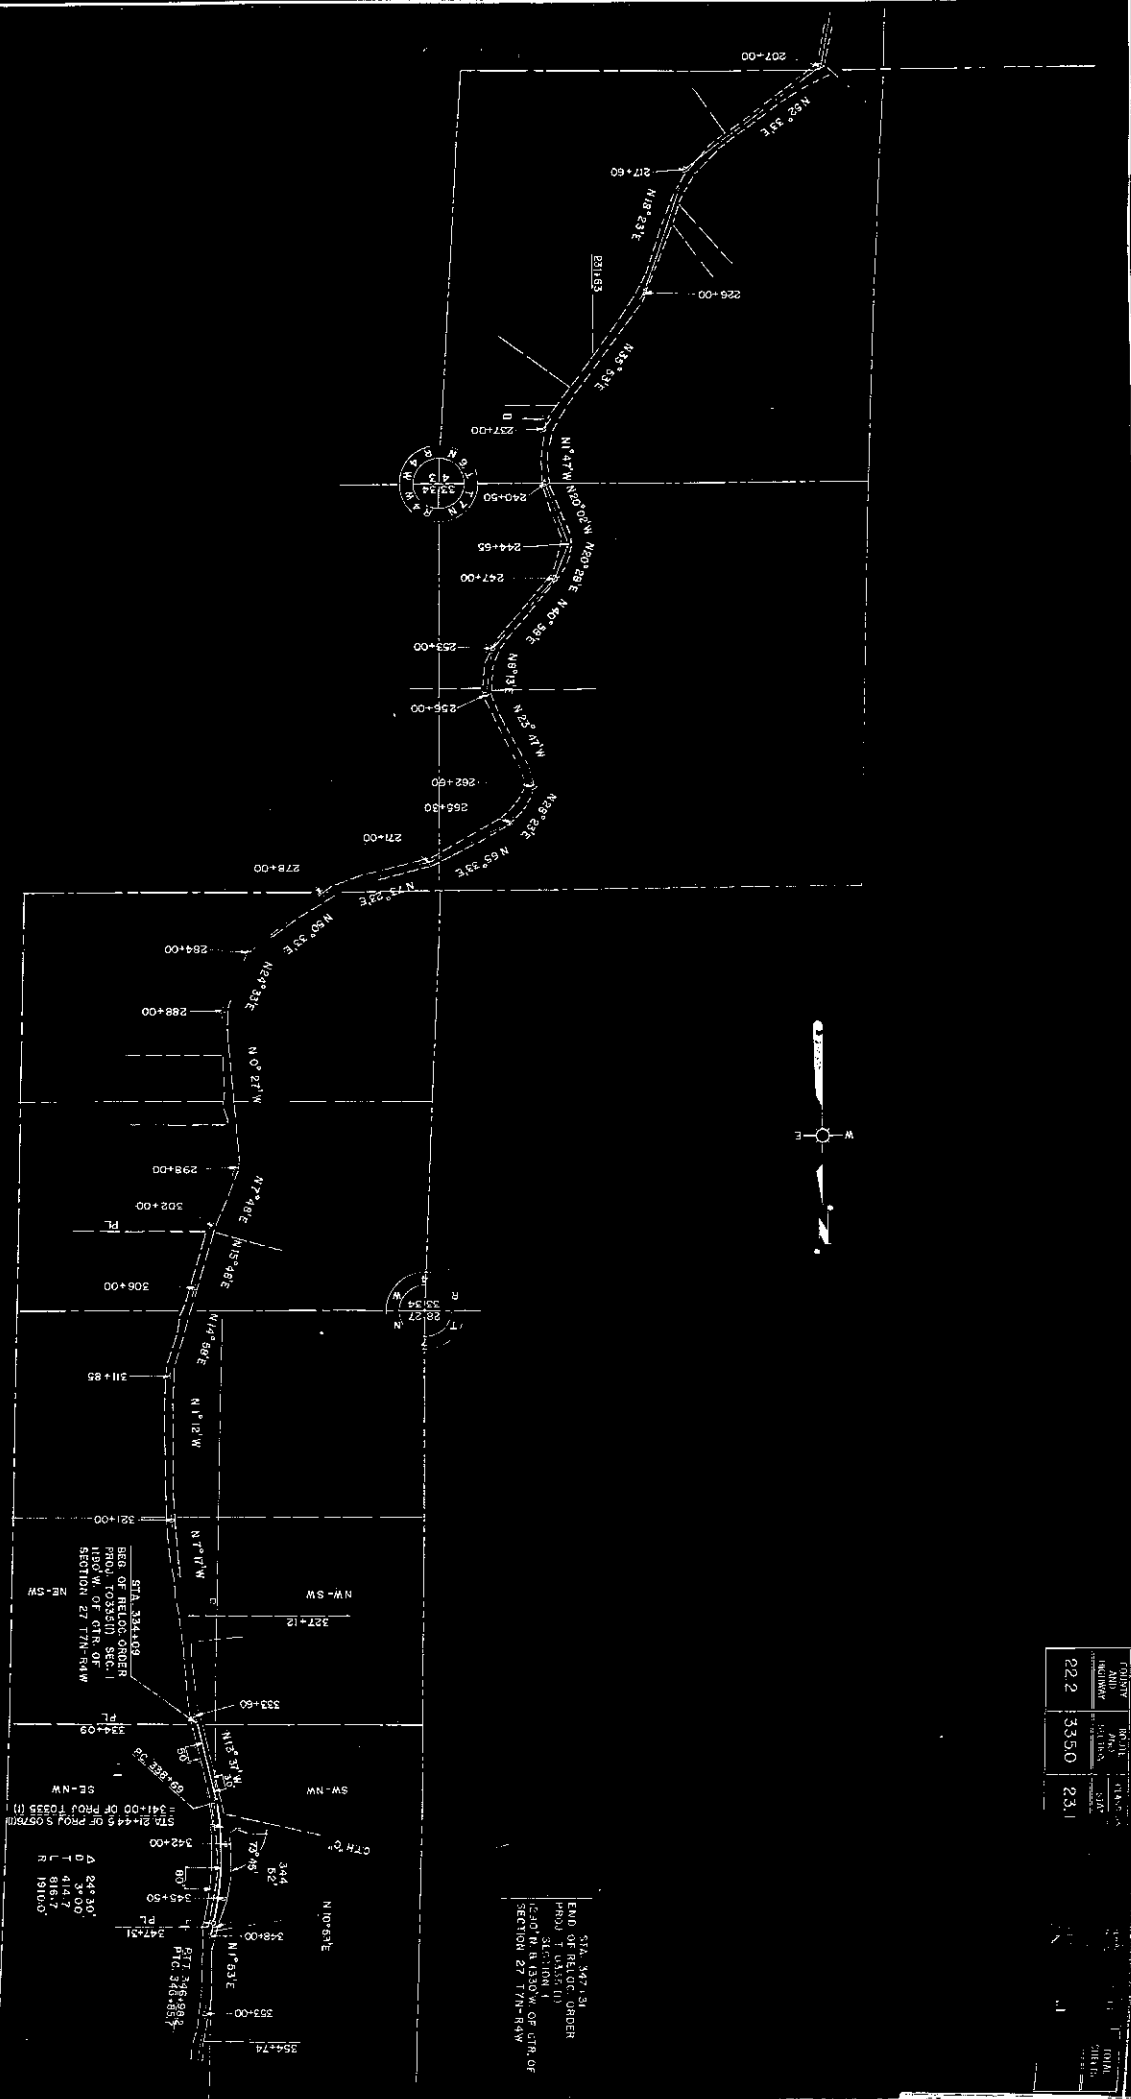

STATE HIGHWAY COMMISSION OF WISCONSIN
PLAT OF RIGHT OF WAY REQUIRED
PROJECT NO. 10 335 (1)
MOUNT HOPE — BOSCOBEL
S.H. NO 132
GRANT COUNTY
ROAD
SCALE: 1" = 400'
LENGTH 1733' WIDE
AUG 13, 1948
DATED JUNE 12, 1948

STATE HIGHWAY COMMISSION OF WISCONSIN
PLAT OF RIGHT OF WAY REQUIRED
PROJECT NO. T 0 35 (I)
MOUNT HOPE—BOSCOBEL
S.T.H. NO. 132
SCALE
0 100' 200'
ROAD
GRANT COUNTY
MADE 15, 1949
DATE JUNE 15, 1949
1949
1953

COUNTY	ROUTE	CLASS	NO. ADJUTANT	SECTION	DATE	ED. NO.	SECTION	SHEET	TOTAL
22.2	3360	231					WIS	5N	43

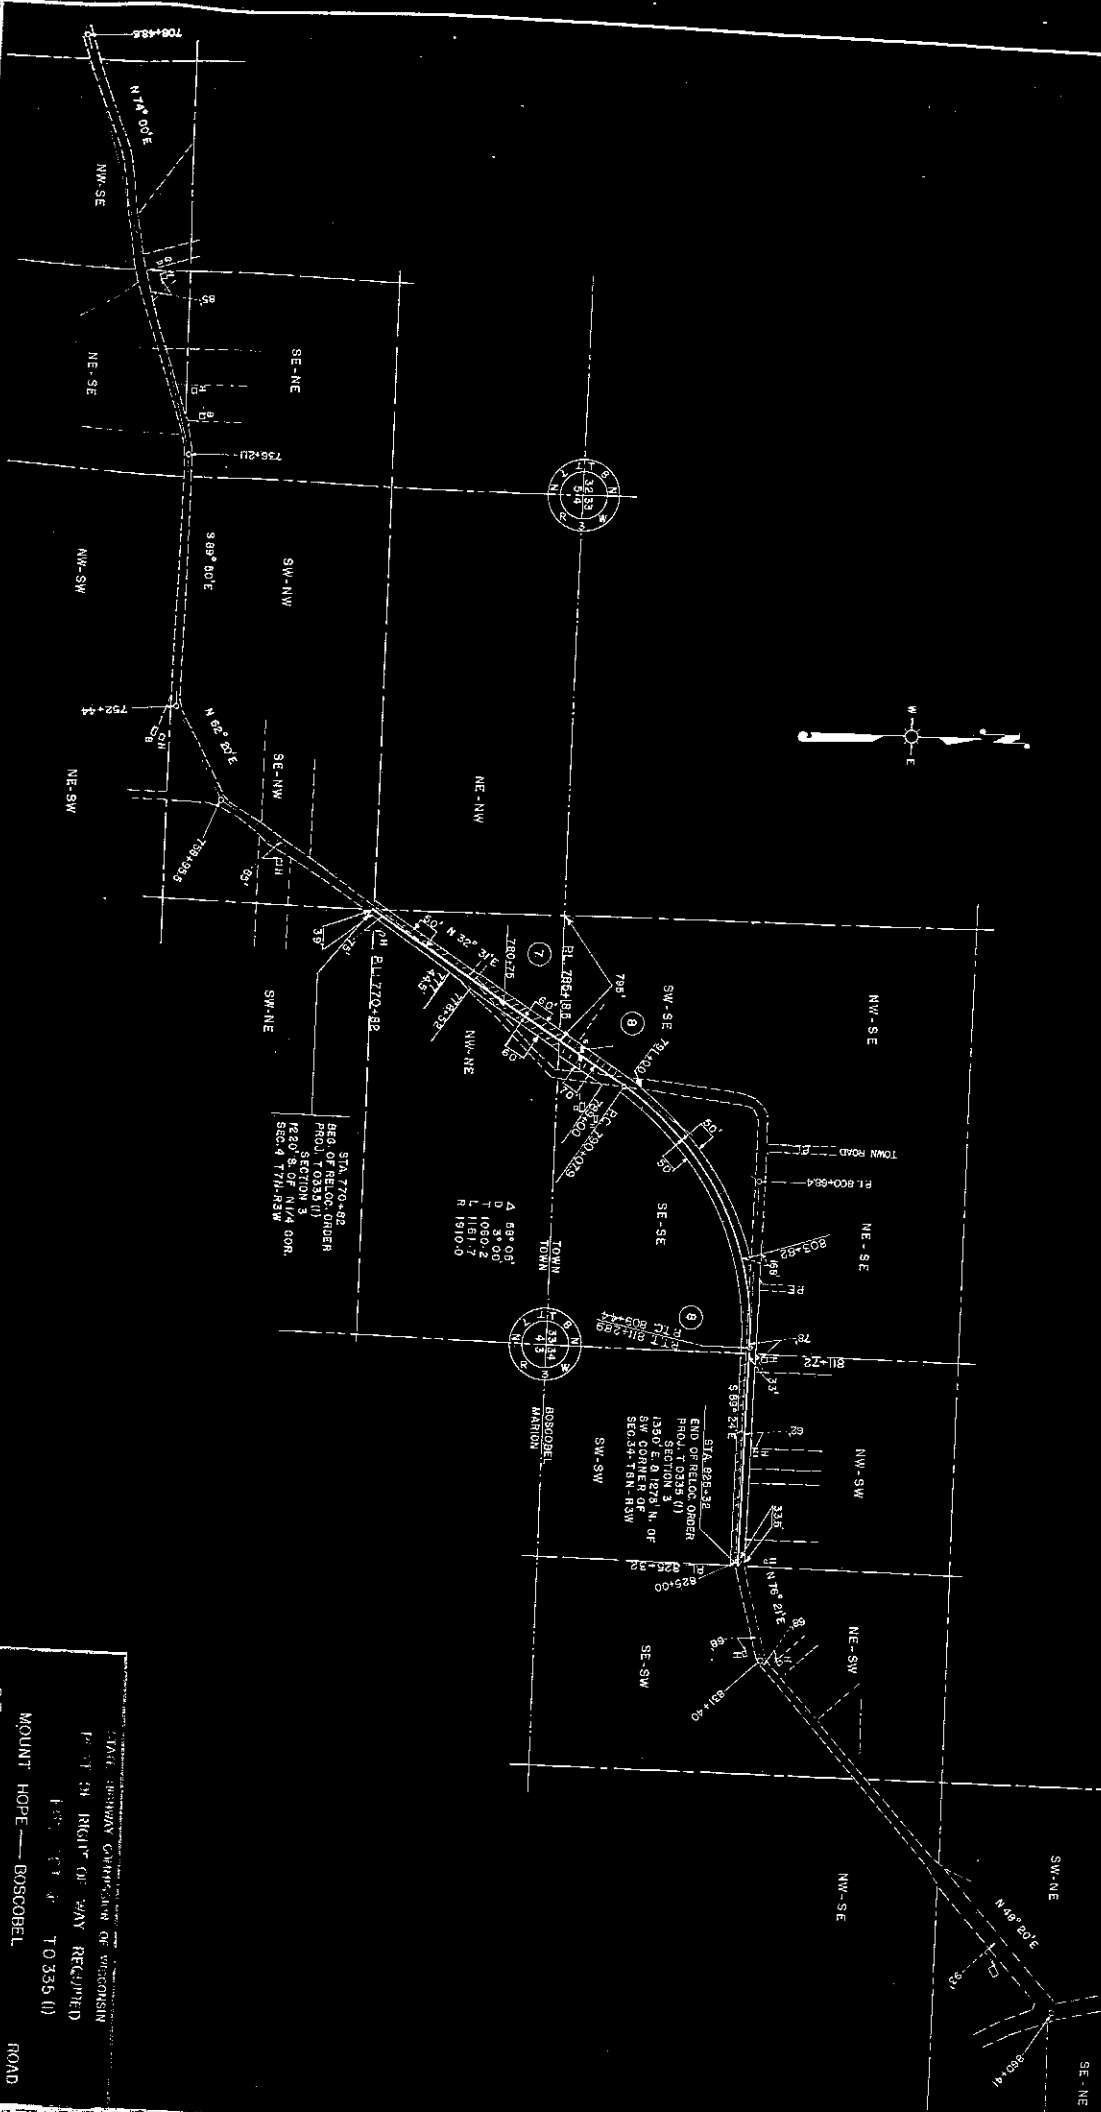

STATE HIGHWAY COMMISSION OF WISCONSIN
 PROJECT 59 RIGHT OF WAY RECORDED
 FROM 174 TO 336 (I)
 MOUNT HOPE - BOSCOBEL
 S.T. 132 GRANT COUNTY ROAD
 LENGTH 1.733
 AUG 15, 1948
 JUNE 15, 1949