

RELOCATION ORDER
BY STATE HIGHWAY COMMISSION OF WISCONSIN

* * * * *

THE STATE HIGHWAY COMMISSION FINDS AND DETERMINES THAT:

The proper establishing, laying out, widening, enlarging, extending, constructing, reconstructing, improving, or maintaining a portion of the highway now designated as State Trunk Highway 132, from a point 10 feet north of the southeast corner of Section 20, Township 6 North, Range 4 West, thence northerly and northeasterly to a point 1445 feet east and 770 feet north of the center of Section 34, Township 8 North, Range 3 West,

and on roads or lands in and about and along and leading to same, requires certain relocation or change and the acquisition of lands or interests in lands as shown on the map or copy thereof marked

"PLAT OF RIGHT OF WAY REQUIRED, PROJECT T 0835(1),"

for the Mount Hope-Boscobel Road,

S.T. H. 132, Grant County, dated July 20, 19 50,

the same being sheet No. 4, 4.1, 4.2, 4.3, 4.4, 4.5, and 4.6 of the plans for said project, and

Pursuant to its authority under Sections 84.02 (3) and 84.09, Wisconsin Statutes,

THE STATE HIGHWAY COMMISSION HEREBY ORDERS THAT:

(1) The said highway is hereby laid out and established to the lines and widths as shown on the said plat.

(2) The required lands or interests in lands as shown on the plat shall be acquired by the County Highway Committee of the county in which the lands are situate, pursuant to the provisions of Section 84.09 (3), Wisconsin Statutes. *However, said County Highway Committee shall have no authority to settle or compromise any action or proceeding which might arise because of acts done by it in complying with this order, without prior written approval by the State Highway Commission.

* Except Parcels 1 - 8, inclusive.

(3) Buildings, fixtures or chattels acquired incident to the acquisition of lands or rights in lands under this order, and to be removed, shall, subject to approval of the Highway Commission, be sold by the County Highway Committee at public or private sale to the highest bidder, and the net proceeds of such sale paid into the state highway fund.

(4) This order supersedes and amends the previous order issued by the Commission on May 23, 1950.


* * * * *

The foregoing order was issued by the State Highway Commission and entered in the minutes of its meeting on August 18, 19 50.

William P. Hard
 Secretary, State Highway Commission of Wisconsin


COUNTY	ROUTE	CLASS AND AGREEMENT	FEDERAL	SHEET	TOTAL
22.2	3350	23.1	WIS. 5N	4.1	

STATE HIGHWAY COMMISSION OF WISCONSIN
 PLAT OF RIGHT OF WAY REQUIRED
 PROJECT TO 335 (I)
 MOUNT HOPE—BOSCOBEL ROAD
 S.T.H. 132 GRANT COUNTY
 SCALE 1"=400'
 LENGTH 15.823 MILES
 JULY 1950
 DATED APRIL 1, 1950

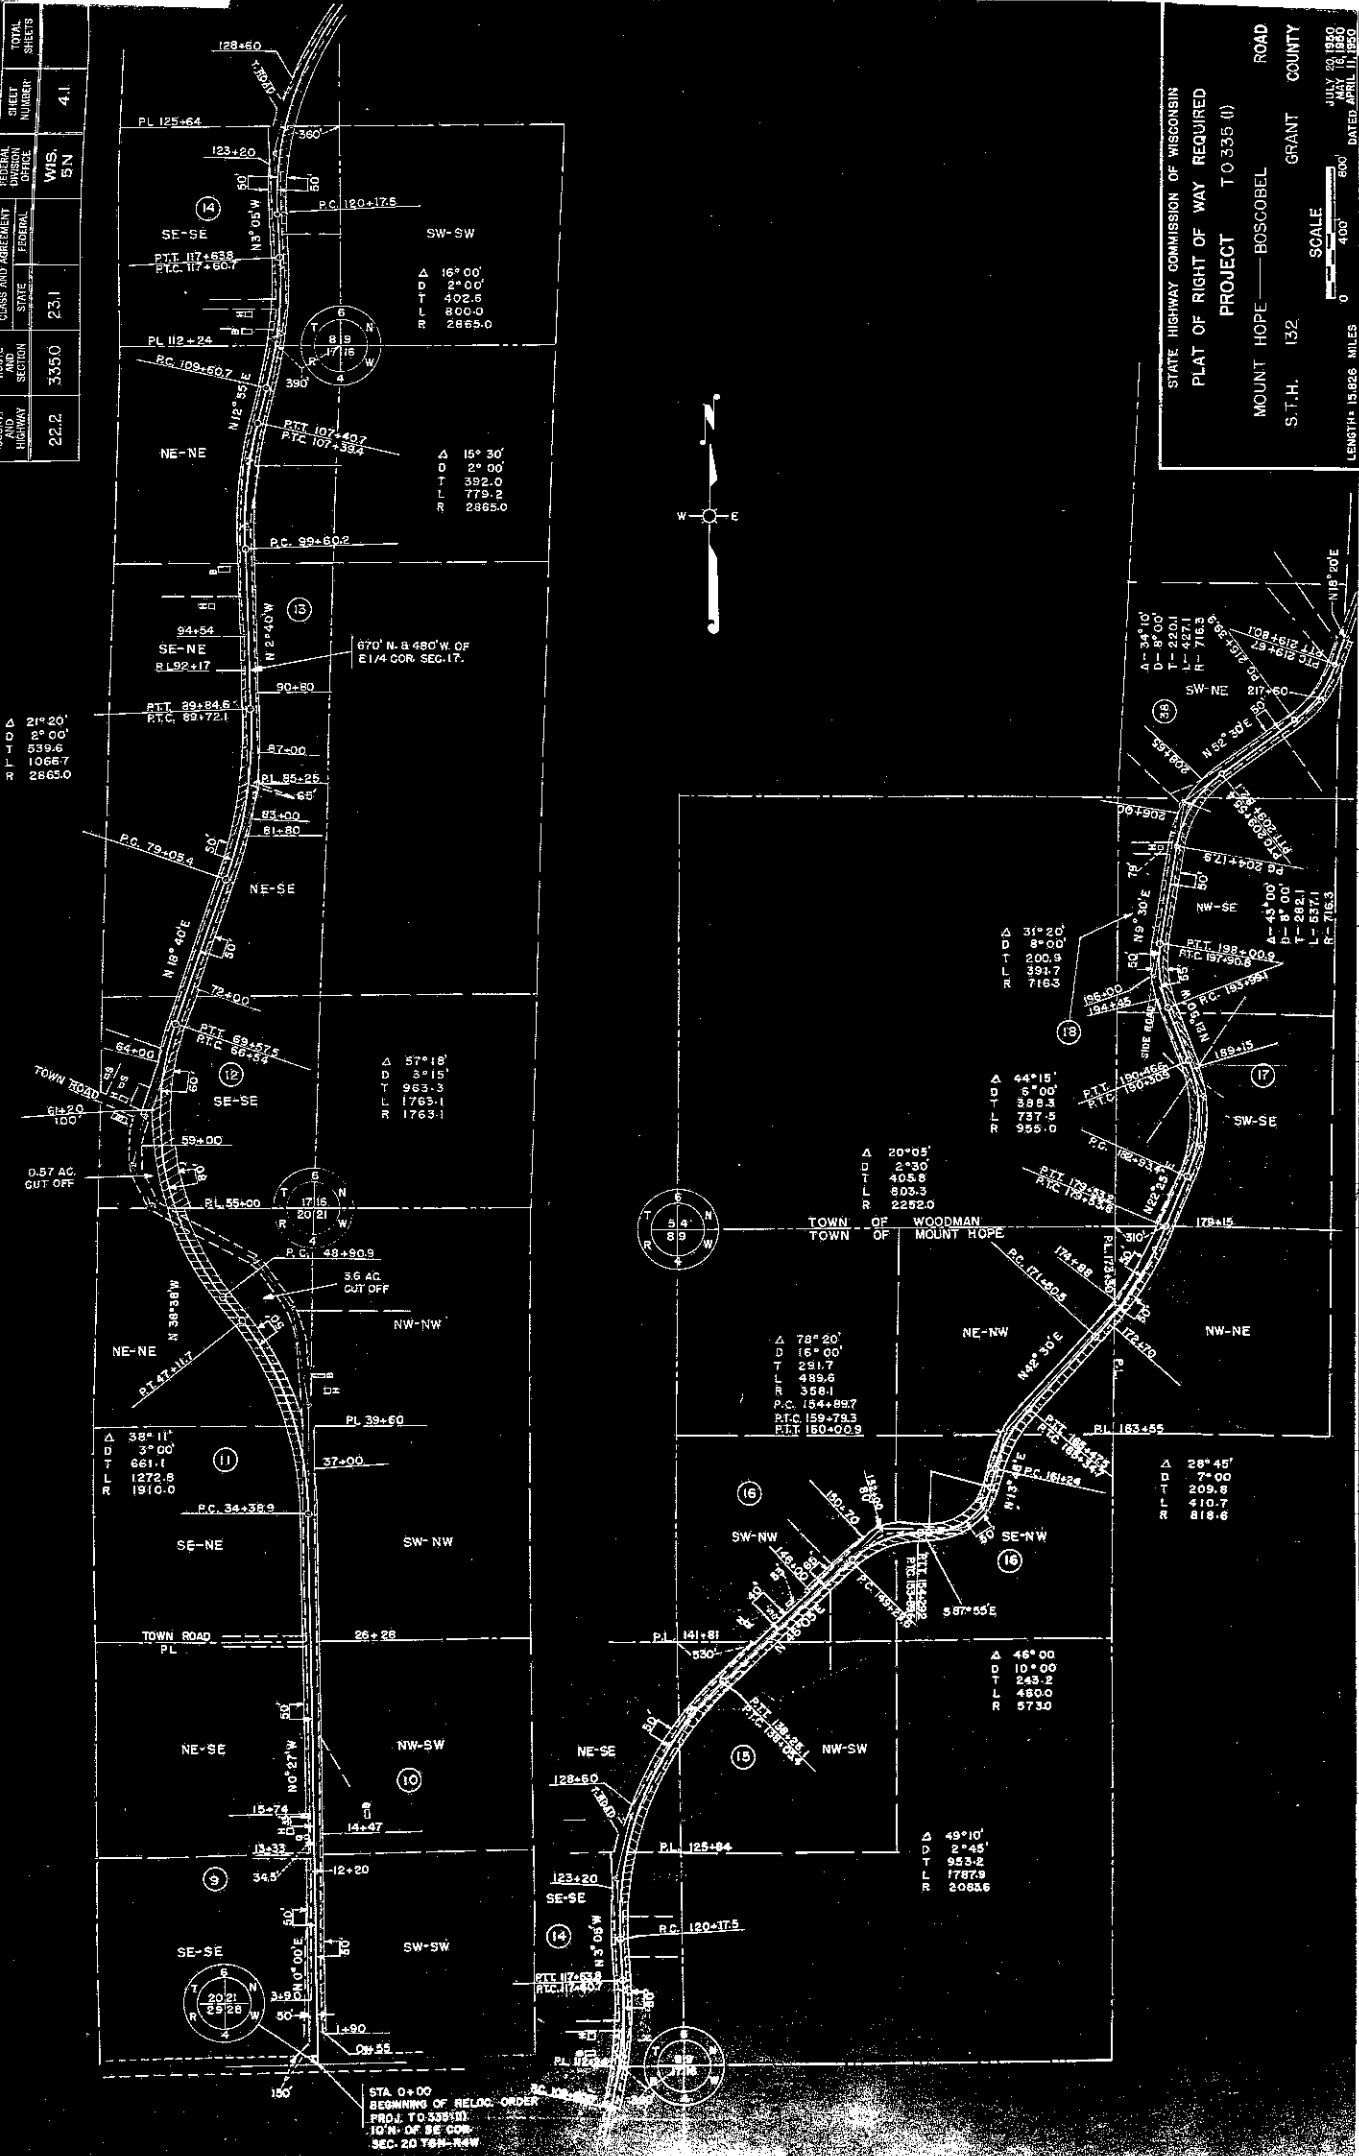


STA. 0+00
 BEGINNING OF RELOC. ORDER
 PROJ. TO 335 (I)
 10% OF 1/2 SEC. 20 T8N-N4W

COUNTY AND HIGHWAY	ROUTE AND SECTION	CLASS AND AGREEMENT	FEES	DIVISION OFFICE	SHEET NUMBER	TOTAL SHEETS
22.2	3350	23.1	WIS. EN		4.2	

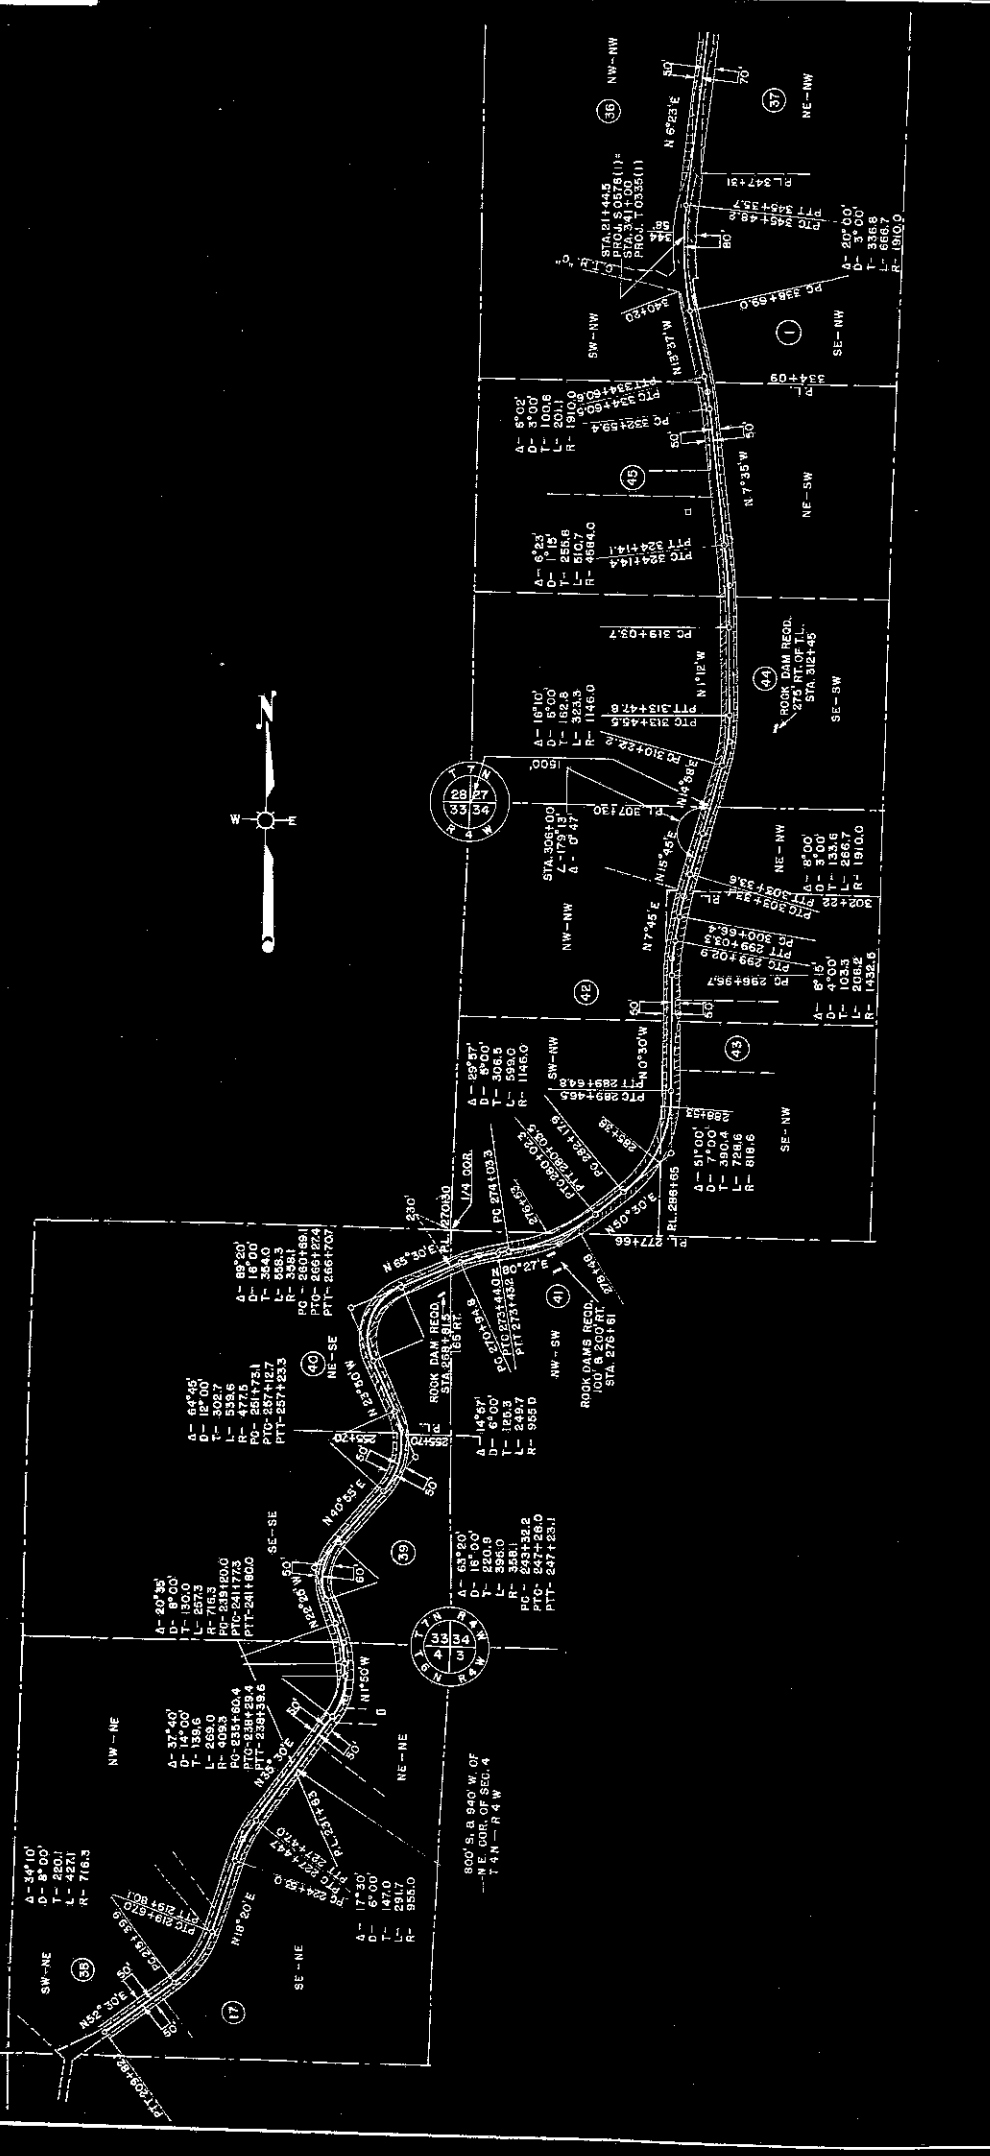

STATE HIGHWAY COMMISSION OF WISCONSIN
PLAT OF RIGHT OF WAY REQUIRED
PROJECT T0335(1)
MOUNT HOPE — BOSCOBEL ROAD
S.T.H. 132
COUNTY
GRANT
SCALE 1" = 400'
LENGTH 10.826 MILES
JULY 18, 1960
DATED APRIL 11, 1960

COUNTY AND HIGHWAY	ROUTE AND SECTION	CLASS AND AGREEMENT		FEDERAL DIVISION OFFICE	SHEET NUMBER	TOTAL SHEETS
		STATE	FEDERAL			
222	3350	23.1		WIS. 5N	4.3	

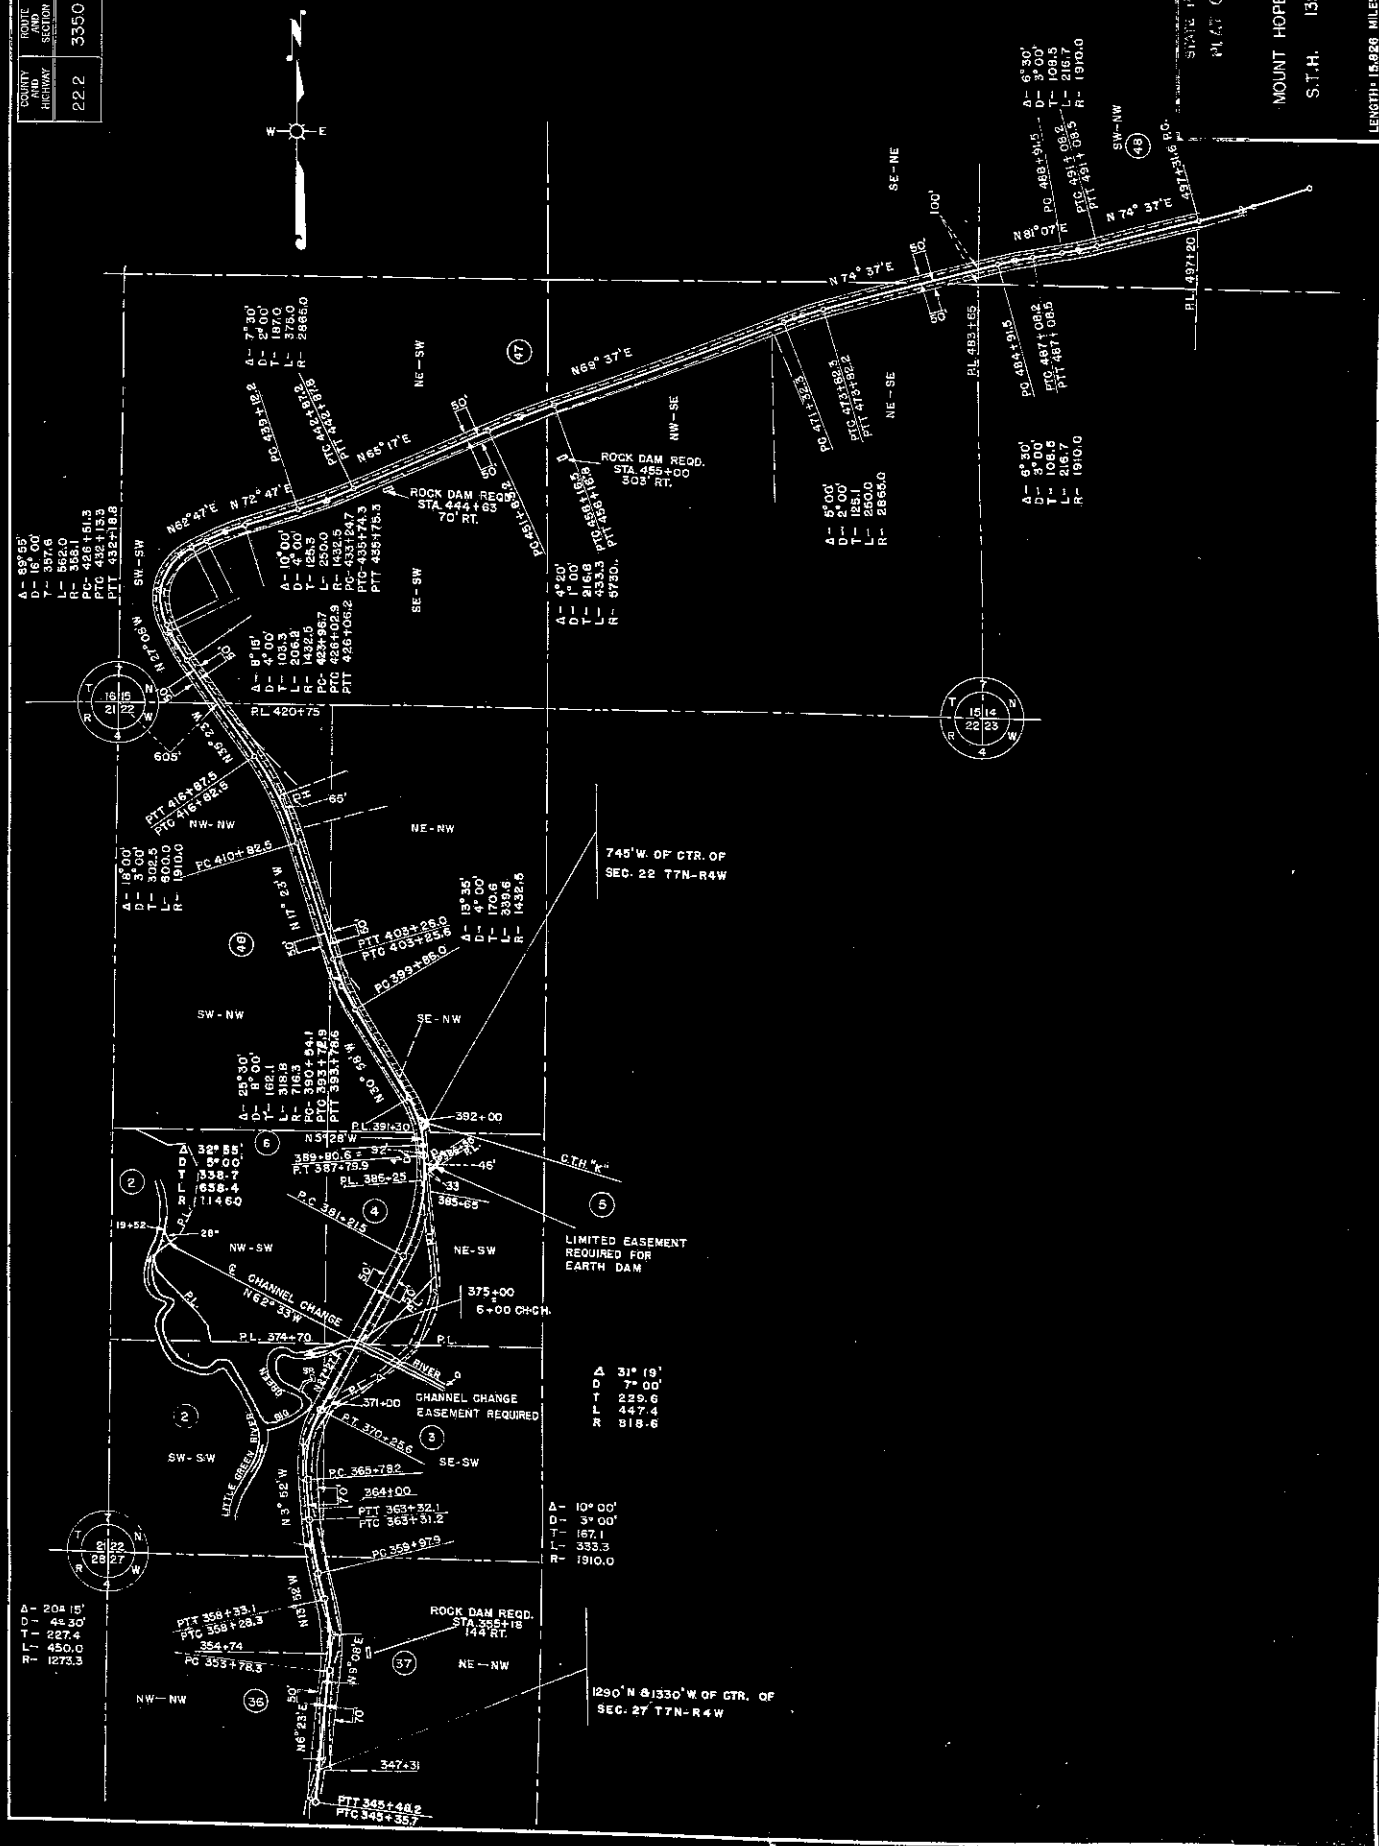STATE HIGHWAY COMMISSION OF WISCONSIN
 PLAT OF RIGHT OF WAY REQUIRED
 PROJECT TO 335 (I)

MOUNT HOPE — BOSCOBEL

S.T.H. 132

GRANT COUNTY

JULY 20, 1956
MAY 16, 1950
APRIL 11, 1950
AUG. 13, 1949
DATED JUNE 14, 1948


SCALE

0 400' 800'

111-15-026 MILES

ROAD


COUNTY AND HIGHWAY SECTION	ROUTE AND SECTION	CLASS AND AGREEMENT		FEDERAL DIVISION OFFICE	SHEET NUMBER	TOTAL SHEETS
		STATE	FEDERAL			
22.2	3350	23.1		WIS. SN	44	

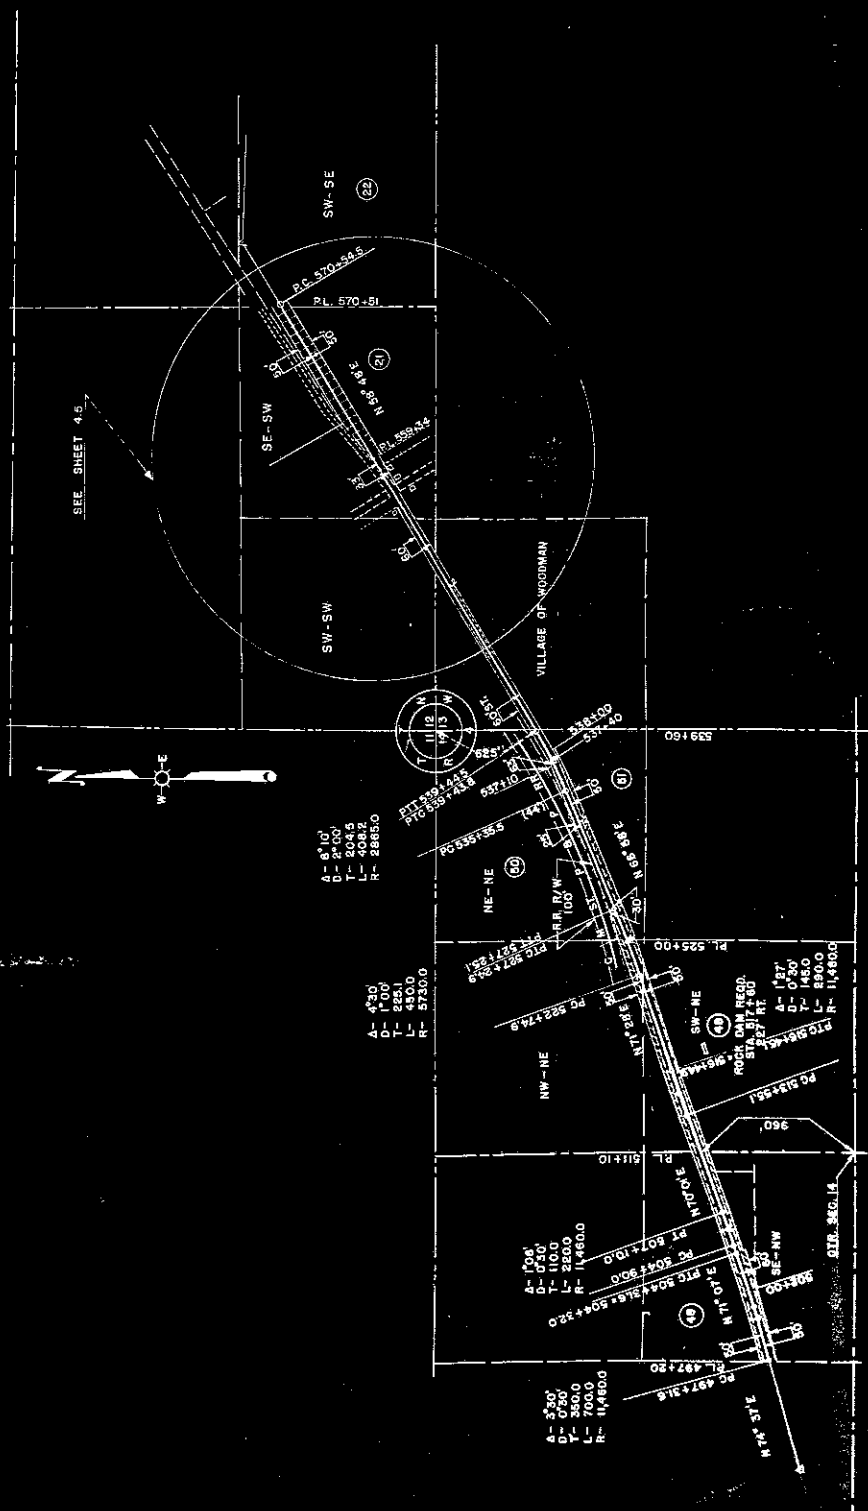


STATE HIGHWAY COMMISSION OF WISCONSIN
 PLAT OF RIGHT OF WAY REQUIRED
 PROJECT TO 365 (1)
 MOUNT HOPE—BOSCOBEL ROAD
 S.T.H. 132 GRANT COUNTY
 SCALE 1"=400'
 LENGTH 1/4 266 MILES
 JULY 20 1966
 DATED APRIL 11 1966

COUNTY	ROUTE	CLASS AND AGREEMENT	FEDERAL DIVISION OFFICE	SHEET NUMBER	TOTAL SHEETS
22.2	3350	23.1	WIS.	5N	45

STATE HIGHWAY COMMISSION OF WISCONSIN
 PLAT OF RIGHT OF WAY REQUIRED
 PROJECT T O 335 (I)
 MOUNT HOPE—BOSCOBEL ROAD
 S.T.H. 132 GRANT COUNTY
 SCALE 1" = 400'
 LENGTH—16,828 MILES
 JULY 20, 1950
 DATED APRIL 1, 1950

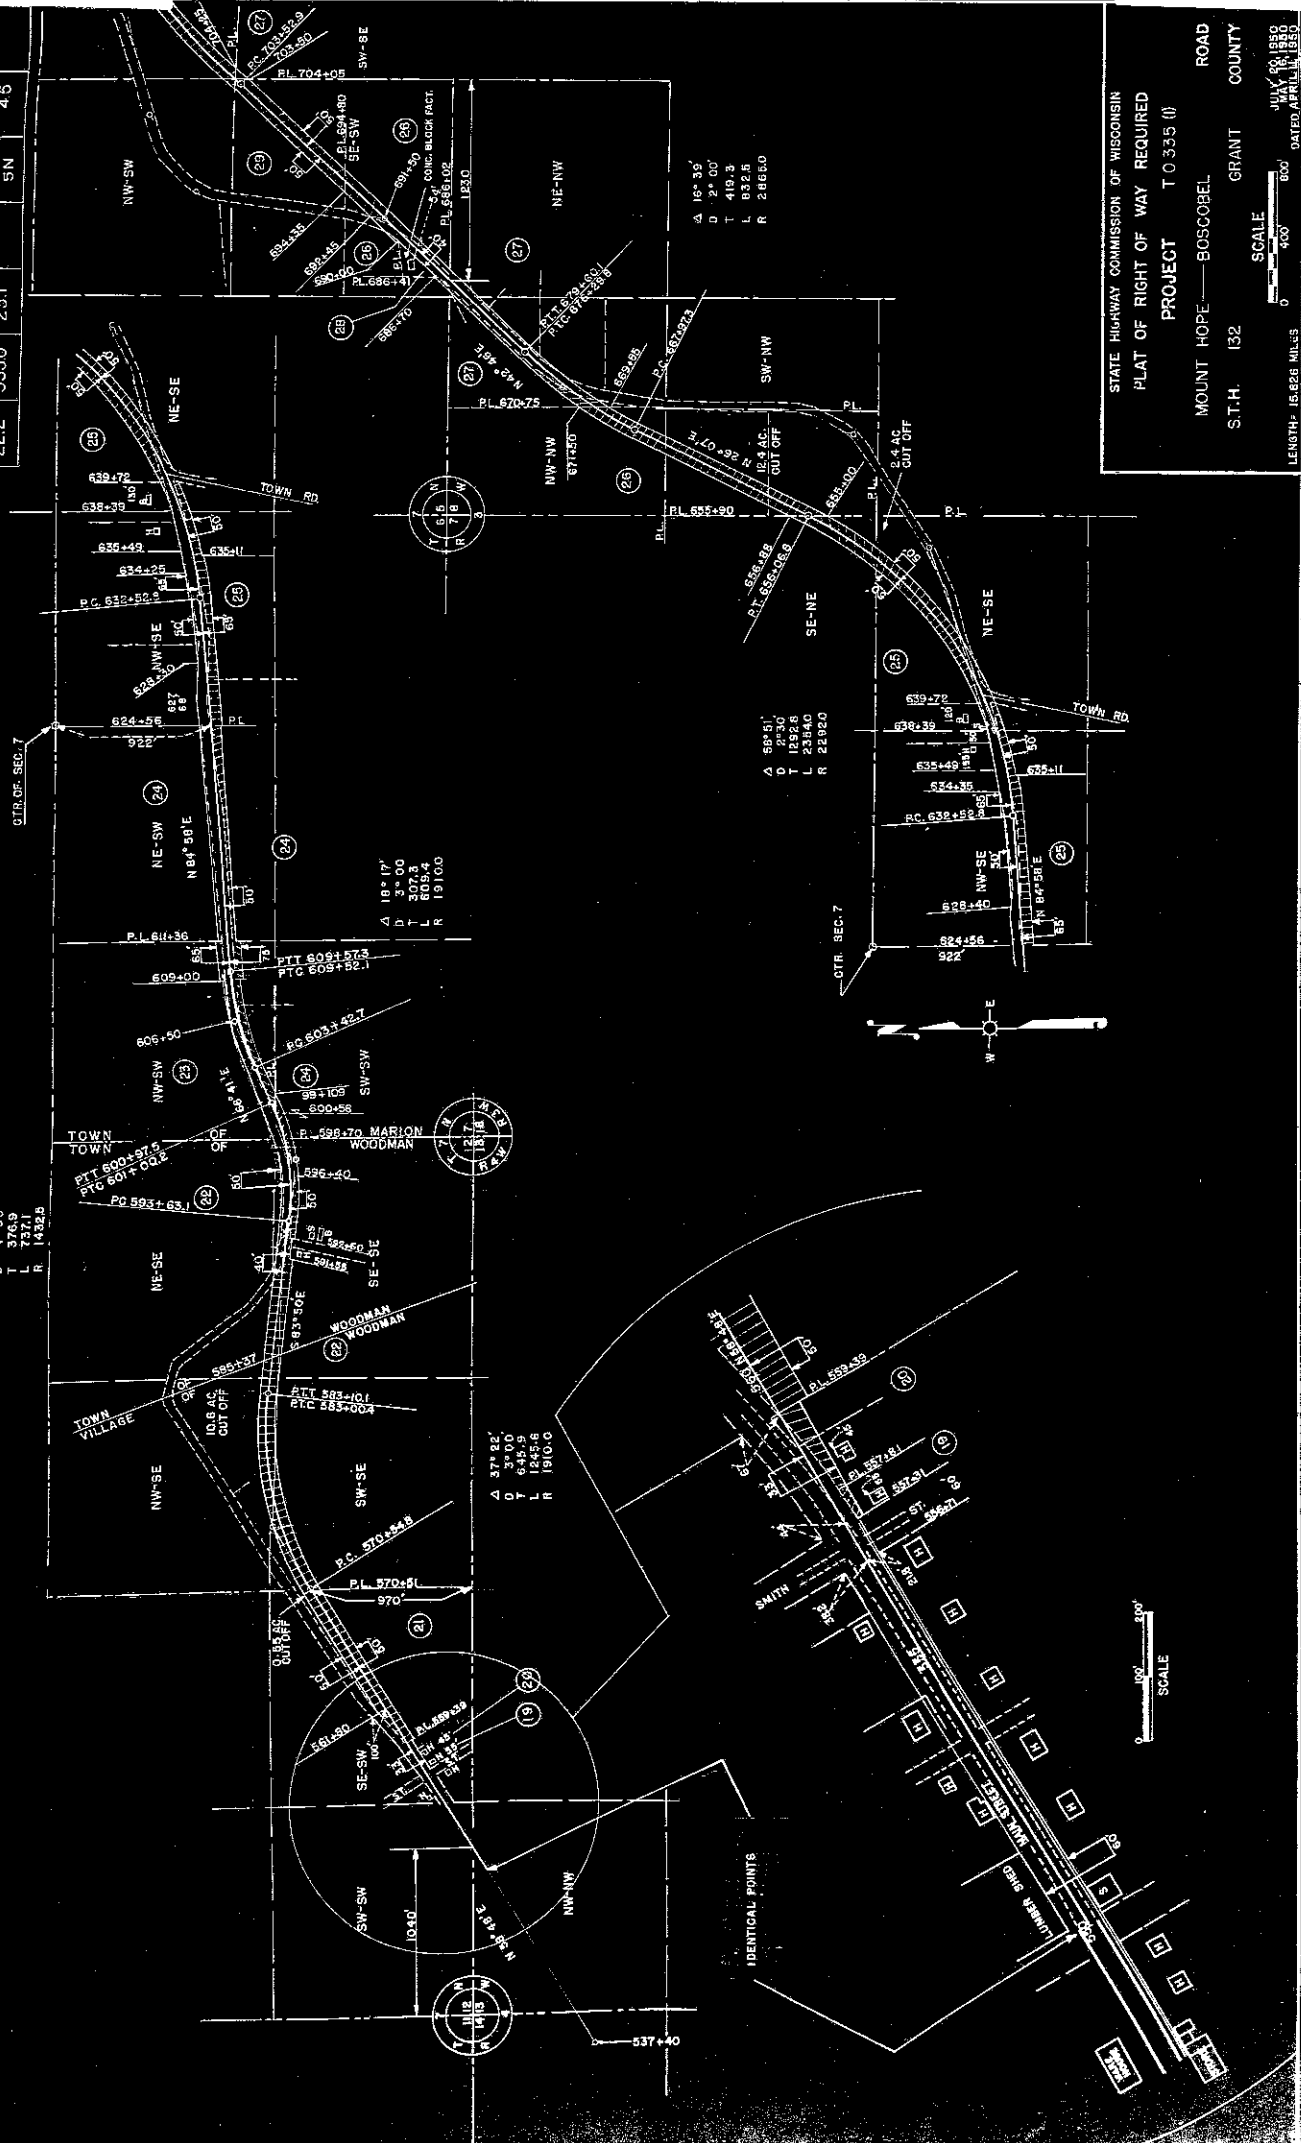

STA. B60+41
END OF RELOC. ORDER.
PROJ. T 0335-

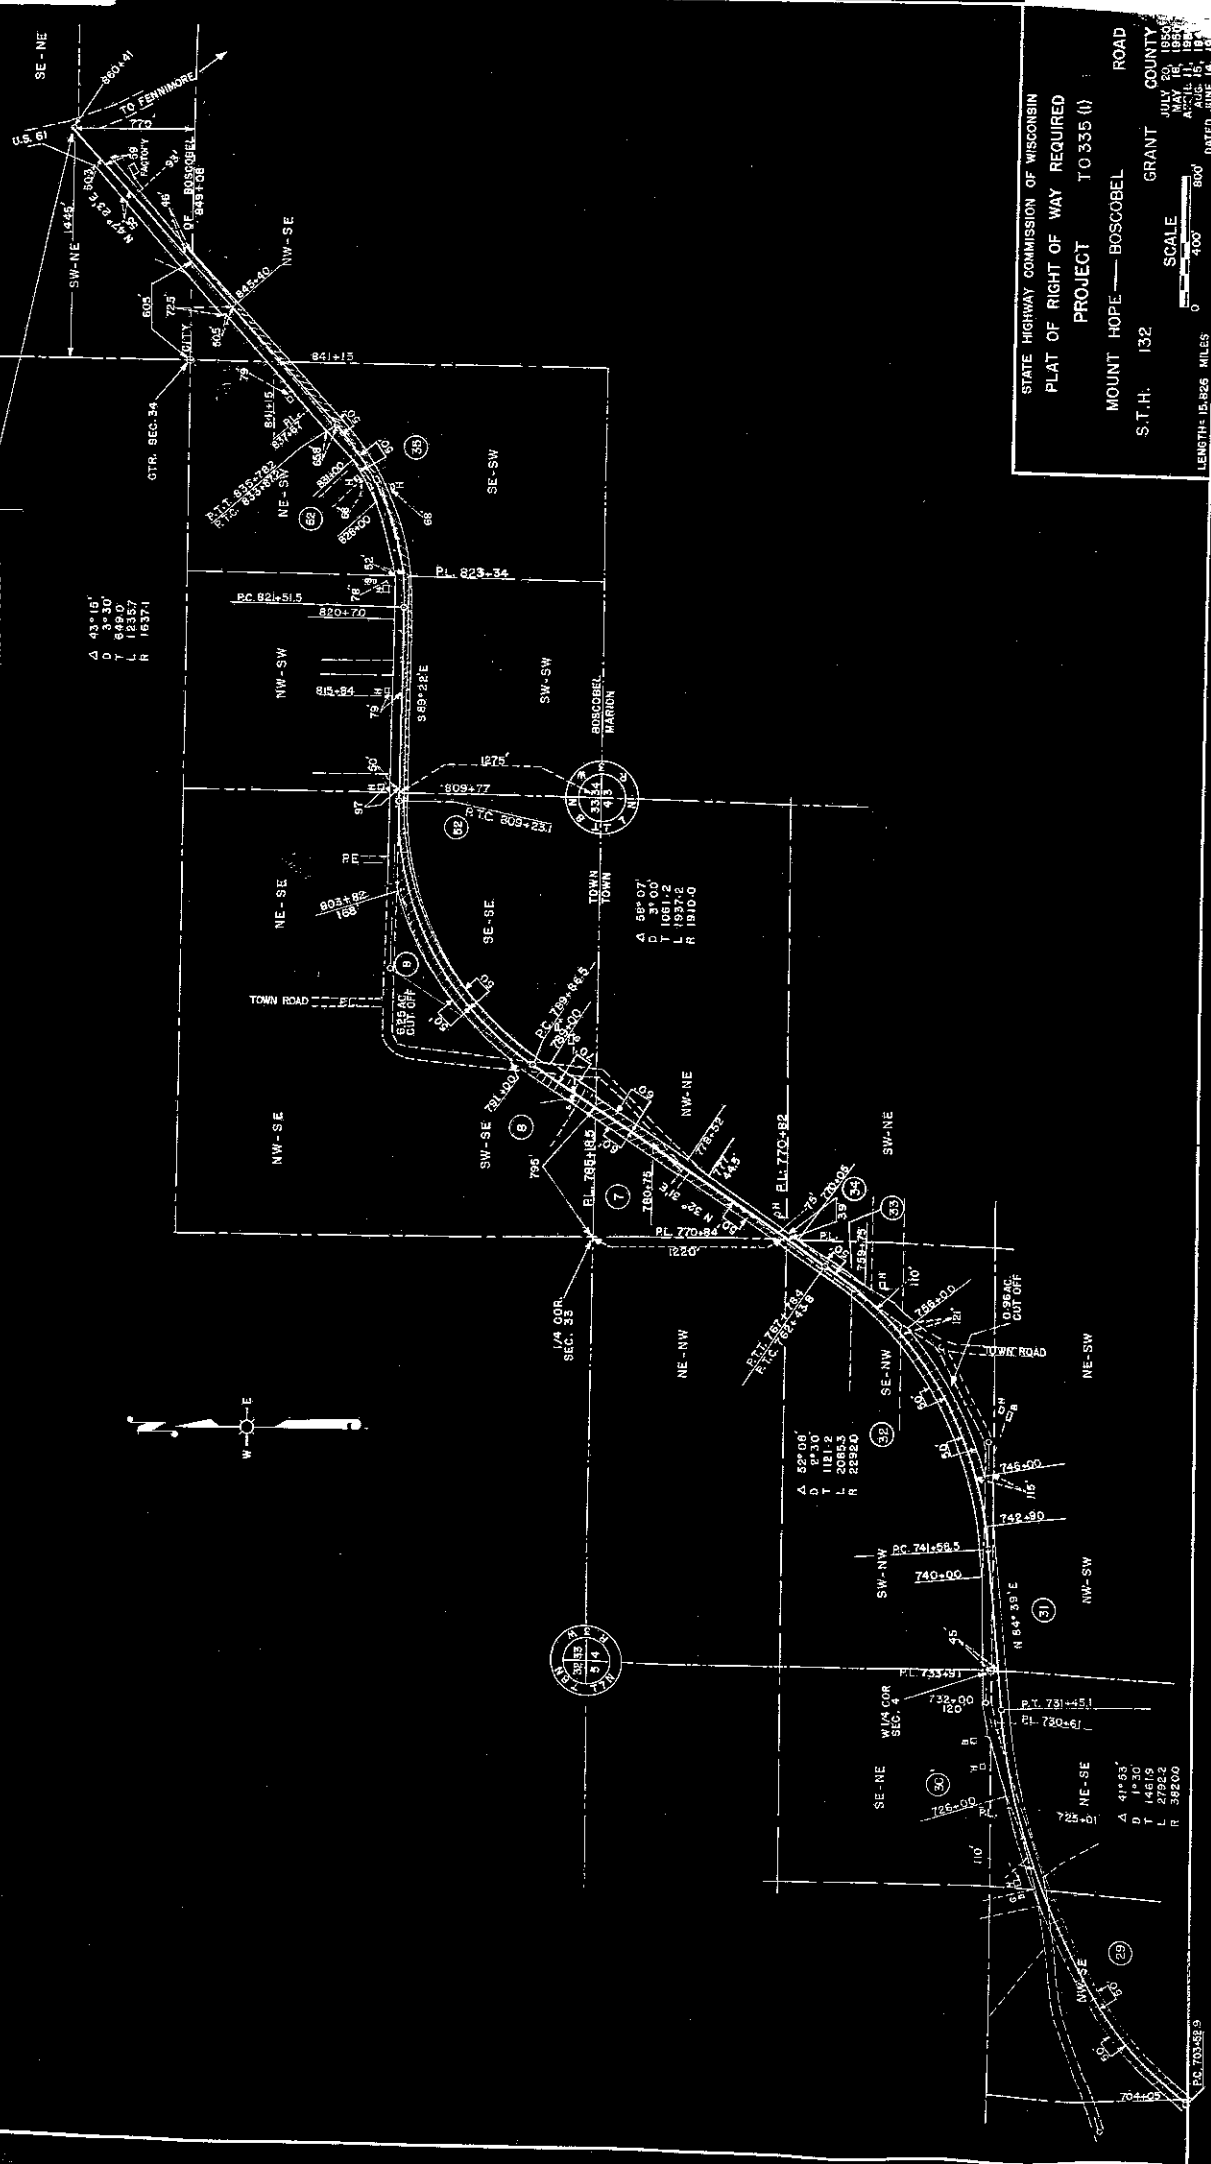

STATE HIGHWAY COMMISSION OF WISCONSIN
PLAT OF RIGHT OF WAY REQUIRED
PROJECT TO 335 (L) ROAD
MOUNT HOPE — BOSCOBEL
S.T.H. 132 GRANT COUNTY
JULY 20 1960
AMT. 17, 18 & 19
LENGTH-15.826 MILES
SCALE 0 400' 800'