

CONVENTIONAL SIGNS AND ABBREVIATIONS

STATE LINE	SECTION CORNER	FOUNDATION OR RUIN
COUNTY LINE	NOTATION FOR COMBUSTIBLE FLUIDS	CEMETERY
TOWNSHIP AND RANGE LINES	BRIDGE	R/W MONUMENT
SECTION LINE	STREAM OR RIVER	NON-MONUMENTED R/W POINT
QUARTER LINE	LAKE	IRON PIN
SIXTEENTH LINE	SLOPE INTERCEPTS	VALVE
NEW REFERENCE LINE	PIPE OR CATTLE PASS	WINDMILL
NEW R/W LINE	RAIL LINE	SLO. MANHOLE, VENT, SEPTIC VENT, WELL, ETC.
EXISTING R/W LINE	ENCROACHING SIGN	GAS PUMPS
PROPERTY LINE	POWER POLE	BUSHES
CORPORATE LIMITS	TELEPHONE POLE	TREES (DECIDUOUS)
LOT, TIE AND OTHER MINOR LINES	NO ACCESS (BY ACQUISITION)	TREES (CONIFEROUS)
SLOPE INTERCEPTS	NO ACCESS (BY STATUTORY AUTHORITY)	
UNDERGROUND FACILITY (GAS, TELEPHONE, ELECTRIC, ETC.)	NO ACCESS (BY PREVIOUS PROJECT)	
FENCE		
TEMPORARY LIMITED EASEMENT		
PERMANENT LIMITED EASEMENT		
BEAM GUARD		
TRANSMISSION TOWER AND LINE		
GAS MARKER OR TELEPHONE PEDestal		


ACRES	AC.	LONG CHORD BEARING	L.C.B.
AHEAD	AH.	MONUMENT	MON.
ALSO KNOWN AS	q/r/o	POINT OF BEGINNING	P.O.B.
ALUMINUM	ALUM.	PROPERTY LINE	P.L.
AND OTHERS	ET AL	RADIUS	R.
BACK	BK.	REFERENCE LINE	R/L
BARN	B.	RIGHT OF WAY	R/W
BLOCK	BLK.	SHED	S.
BUILDING	BLDG.	STATION	STA.
CERTIFIED SURVEY MAP	C.S.M.	TANGENT	TAN.
GARAGE	G.	TANK	T.
HIGHWAY EASEMENT	H.E.	TELEPHONE PEDestal	T.P.
HOUSE	H.	TEMPORARY LIMITED EASEMENT	T.L.E.
HOUSE TRAILER	H.T.	TYPICAL	TYP.
IDENTIFICATION	I.D.	VOLUME	VOL.
LENGTH	L.	W.	
LONG CHORD	L.C.		

NOTES


DIMENSIONING FOR THE NEW R/W IS MEASURED ALONG AND PERPENDICULAR TO THE NEW REFERENCE LINE.
GOVERNMENTAL LAND LINE AND REFERENCE LINE ARE NOT CONCURRENT.
DISTANCES FROM REFERENCE LINE ARE NOT CONCURRENT.
DISTANCES FROM GOVERNMENTAL LAND LINE ARE NOT CONCURRENT.
EXISTING HIGHWAY RIGHT OF WAY SHOWN HEREIN IS BASED ON THE FOLLOWING POINTS OF REFERENCE AS SPECIFIED ON EACH PLAT DETAIL SHEET: CENTERLINE OF EXISTING PAVEMENT OF EXISTING PAVEMENT AS NOTED.
COORDINATES AND BEARINGS ON THIS PLAT ARE ORIENTED TO THE WISCONSIN COORDINATE SYSTEM SOUTH ZONE. ALL PLAT DISTANCES ARE GROUND LENGTH AND MAY BE CONVERTED TO GRID LENGTH BY MULTIPLYING THE DISTANCE BY THE GRID FACTOR PROVIDED ON THE DETAIL SHEETS.
RIGHT OF WAY MONUMENTS ARE TYPE 2 AND ARE PLACED PRIOR TO OR AT THE TIME OF LAND TITLE TRANSFER.
RIGHT OF WAY BOUNDARIES ARE DEFINED BY THE PERMETER OF THE HIGHWAY LANDS REFERENCED TO THE U.S. P.M.

END RELOCATION ORDER
478.47' N. OF AND 533.09' W. OF THE CENTER OF
SEC. 27, T-3-N, R-4-W.

BEGIN RELOCATION ORDER
484.70' S. OF AND 1354.86' W. OF THE E. 1/4 COR. OF
SEC. 4, T-2-N, R-3-W.

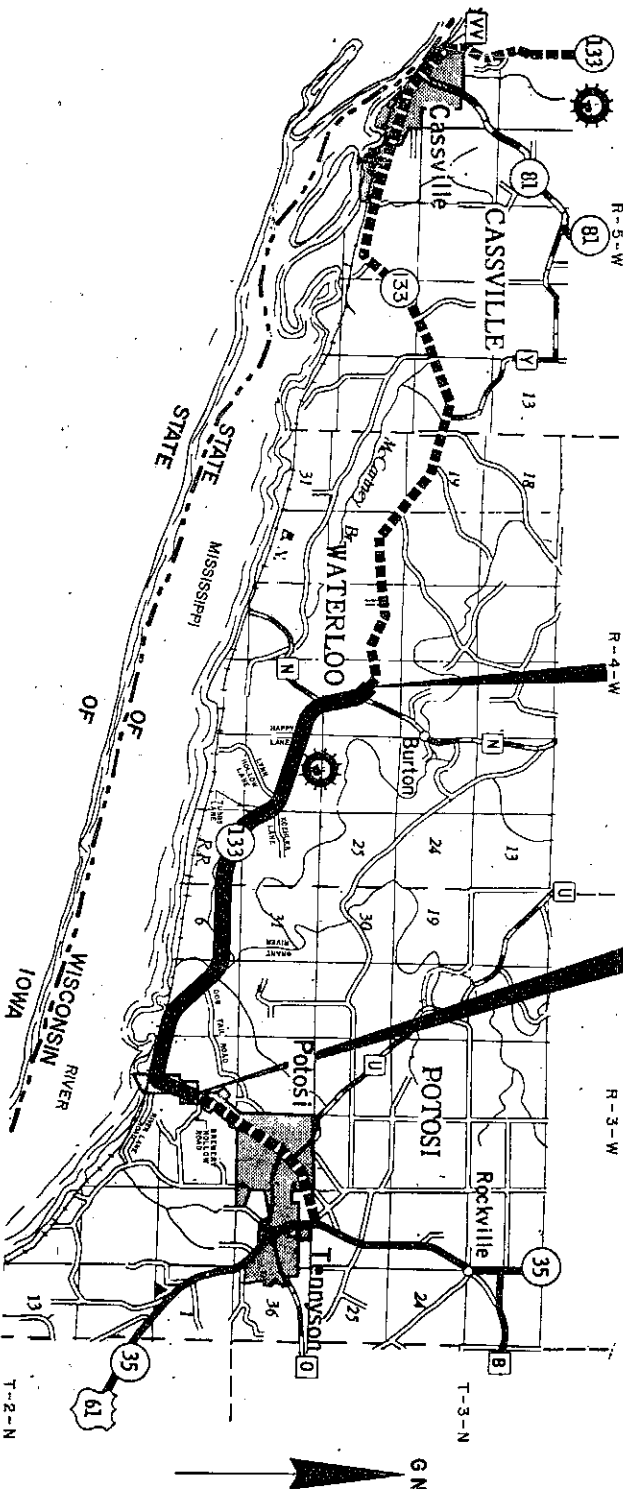

LAYOUT SCALE

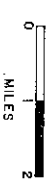

Total Net Length of Centerline = 7.278 MI.

R/W PROJECT NUMBER	5205-03-21	SHEET TOTAL
FEDERAL PROJECT NUMBER	4.0	21
PLAT OF RIGHT OF WAY REQUIRED FOR	POTOSI - CASSVILLE ROAD	
	(POTOSI - CTH. "N")	
STH. 133		GRANT COUNTY

STATE OF WISCONSIN
DEPARTMENT OF TRANSPORTATION

APPROVED:

4/15/92 Kevin Chumley
for PROJECT ENGINEER

SCHEDULE OF LANDS & INTERESTS REQUIRED

AREAS SHOWN IN THE TOTAL ACRES COLUMN MAY BE APPROXIMATE AND ARE DERIVED FROM TAX ROLLS OR OTHER AVAILABLE SOURCES AND MAY NOT INCLUDE LANDS OF THE OWNER WHICH ARE NOT CONTIGUOUS TO THE AREA TO BE ACQUIRED.

PARCEL NUMBER	SHEET	OWNER(S)	INTEREST REQUIRED	TOTAL ACRES OR S.F.	R/W ACRES NEW OR S.F. REQUIRED	TOTAL ACRES EXISTING	TOTAL S.F. REM. ACRES OR S.F.	H.E. T.L.E.	REVISION DATE	ROUTE	COUNTY	DATE	R/W PROJECT NUMBER	SHEET NUMBER
1	4.5-4.7	MARK S. BOOE	FEE	137.50	2.98	2.20	5.18	132.32	---	---	---	---	---	---
2	4.6	ROBERT ALLEN HORNER	FEE	9.10	0.27	0.60	0.87	8.23	---	---	---	---	---	---
3	4.6	CELESTINE C. & VIOLA H. WINKLER, VENDOR	FEE	115.85	0.09	0.38	0.47	115.38	---	---	---	---	---	---
4	4.6	NORBERT W. & LEONA L. STOKER	FEE & T.L.E.	1.06	0.15	---	0.15	0.91	---	---	---	---	---	---
5	---	---	---	---	---	---	---	---	---	---	---	---	---	---
6	4.6	HATTIE C. HORNER	FEE	0.39	0.39	---	0.39	0.00	---	---	---	---	---	---
7	4.6-4.8	CHICAGO, BURLINGTON & NORTHERN RAILROAD COMPANY	AGREEMENT & H.E.	---	---	---	---	---	---	---	---	---	---	---
8	4.6	UNITED STATES OF AMERICA	FEE	0.09	0.09	---	0.09	0.00	---	---	---	---	---	---
9	---	---	---	---	---	---	---	---	---	---	---	---	---	---
10	4.7	DAWN M. & PETER J. REYNOLDS	FEE	8.05	0.39	---	0.39	7.66	---	---	---	---	---	---
11	4.7	DARWIN E. THIER	FEE	6.10	0.79	---	0.79	5.31	---	---	---	---	---	---
12	4.7	MARY F. BRADY	FEE	14.80	0.54	---	0.54	14.26	---	---	---	---	---	---
13	4.8	VICTOR H. SCHAEFER	FEE	31.20	1.12	0.14	1.26	29.94	---	---	---	---	---	---
14	4.8	OTIO B. & BETTY MAHNS, VENDOR	FEE & T.L.E.	1.46	---	0.78	0.78	0.68	0.10	---	---	---	---	---
15	4.8	CARL & DORTHEA BLINDERT, PURCHASER	FEE	58.37	1.55	1.53	3.08	55.29	---	---	---	---	---	---
16	4.8 & 4.9	JAMES F. & CAROLYN A. BOYLE	FEE	5.51	0.11	0.95	1.06	4.45	---	---	---	---	---	---
17	4.8 & 4.9	THOMAS G. & ARLENE P. LORD, VENDOR	FEE	5.51	0.11	0.95	1.06	4.45	---	---	---	---	---	---
18	4.8 & 4.9	WARREN A. SCHROEDER & SHIRLEY VON BEHREN, PURCHASER	FEE	5.51	0.11	0.95	1.06	4.45	---	---	---	---	---	---
19	4.9	THOMAS G. & ARLENE P. LORD, VENDOR	FEE	5.51	0.11	0.95	1.06	4.45	---	---	---	---	---	---
20	4.9	GLENN L. CHAMBERS, JR., PURCHASER	FEE	0.66	0.02	0.24	0.26	0.40	---	---	---	---	---	---
21	4.9	MAZIE TAYLOR	FEE	11.00	0.23	1.37	1.60	9.40	---	---	---	---	---	---
22	4.9	MAZIE TAYLOR, VENDOR	FEE & T.L.E.	79.40	1.25	2.36	3.61	75.79	0.12	---	---	---	---	---
23	4.9	RICHARD J. & CAROLE L. KIEFER	FEE	11.13	0.63	1.14	1.77	9.36	---	---	---	---	---	---
24	4.9	BERNARD & JACKIE BLINDERT	FEE & T.L.E.	9.50	0.39	0.58	0.97	8.53	0.18	---	---	---	---	---
25	---	---	---	---	---	---	---	---	---	---	---	---	---	---
26	4.10	JACK L. & MARY ANN LEAKE & JOSEPH G. ALTEPETER, VENDOR	FEE	193.78	3.76	6.03	9.79	183.99	---	---	---	---	---	---
27	4.10	RICHARD W. & ESTHER A. FARNUM, PURCHASER & VENDOR TO	FEE	14.00	2.79	2.37	5.16	68.84	---	---	---	---	---	---
28	4.12	ROGER D. CAMMACK & RICHARD B. CAMMACK	FEE	6.61	0.38	0.37	0.75	5.86	---	---	---	---	---	---
29	4.12	LYLE O. DENNISON	FEE	24.15	0.49	0.42	0.91	23.24	---	---	---	---	---	---
30	---	---	---	---	---	---	---	---	---	---	---	---	---	---
31	4.12	JAMES J. KROGMAN	FEE	82.50	5.60	1.49	7.09	75.41	---	---	---	---	---	---
32	4.12	JEROME REDING	FEE	68.00	0.28	0.47	0.75	67.25	---	---	---	---	---	---
33	4.13	ROBERT J. & DEL ROSE SCHMITT, SELLER	FEE	41.03	0.32	0.56	0.88	40.15	---	---	---	---	---	---
34	4.13	PAUL PECHOUS, M.D., P.C., PROFIT SHARING TRUST, BUYER	FEE	172.82	1.88	4.24	6.12	166.70	---	---	---	---	---	---
35	---	---	---	---	---	---	---	---	---	---	---	---	---	---
36	4.13	DIANE LINDHOLM, ET AL	FEE	2.74	0.15	1.03	1.18	1.56	---	---	---	---	---	---
37	4.14	LYLE & PATRICIA JOHNSON	FEE	8.29	0.13	0.22	0.35	7.94	---	---	---	---	---	---
38	4.14	DONALD & NANCY JOHNSON	FEE	164.35	0.50	2.44	2.94	161.41	---	---	---	---	---	---
39	4.14	JON L. & GWENDOLYN M. JOHNSON	FEE & T.L.E.	9.60	0.56	1.14	1.70	7.90	0.03	---	---	---	---	---
40	---	---	---	---	---	---	---	---	---	---	---	---	---	---
41	4.14	EDWARD W. & BERTHA M. KIRCHBERG, SELLER	FEE & T.L.E.	0.75	0.03	0.35	0.38	0.37	0.08	---	---	---	---	---
42	4.14	MICHAEL E. & MARGARET FRIEDMAN, BUYER	FEE & T.L.E.	0.60	0.01	0.07	0.08	0.52	0.02	---	---	---	---	---
43	4.14	LEONA R. FRIEDMAN	FEE & T.L.E.	4.29	0.41	0.72	1.13	3.16	0.02	---	---	---	---	---
44	4.15	MARTIA SCHULTZ & JOHN SOARDS	FEE & T.L.E.	27.11	0.40	1.68	2.08	25.03	0.16	---	---	---	---	---
45	---	---	---	---	---	---	---	---	---	---	---	---	---	---
46	4.15	JAMES R. & CLAUDETTE BENNETT	FEE & T.L.E.	49.91	0.33	0.92	1.25	48.66	---	---	---	---	---	---
47	4.16	CONRAD C. KOEHLER, PURCHASER, D/K/D CONRAD CARL KOEHLER	FEE	143.00	0.78	2.14	2.92	140.08	---	---	---	---	---	---
48	4.16	WELIN B. BRANDT	FEE	142.00	0.06	0.30	0.36	141.64	---	---	---	---	---	---
49	4.16	LYLE JOHNSON, VENDOR, SELLER	FEE	0.84	---	0.37	0.37	0.47	0.04	---	---	---	---	---
50	---	---	---	---	---	---	---	---	---	---	---	---	---	---
51	4.16	RICK R. & KATHRYN A. SCHAL	FEE	1.97	0.07	0.39	0.46	1.51	---	---	---	---	---	---
52	4.16	PEA RIDGE FARMS, INC.	FEE	241.94	1.02	2.74	3.76	238.18	---	---	---	---	---	---
53	4.16	HARLEY R. WALTER	FEE	2.00	0.06	0.22	0.28	1.72	---	---	---	---	---	---
54	4.16	HOWARD H. WALTER, ET AL, VENDORS	FEE	37.79	0.43	0.75	1.18	36.61	---	---	---	---	---	---
55	---	---	---	---	---	---	---	---	---	---	---	---	---	---
56	4.16	ROGER W. TAYLOR	FEE	3.25	0.08	0.30	0.38	2.87	---	---	---	---	---	---
57	4.16	NORMAN L. & DOROTHY L. SCHAL	FEE	45.00	0.01	0.02	0.03	44.97	---	---	---	---	---	---
58	4.17	RAYMOND & HELEN A. LITSCHER, SELLER	FEE & T.L.E.	100.00	0.90	3.03	3.93	96.07	0.06	---	---	---	---	---
59	4.17-4.19	THOMAS L. SEDGWICK, BUYER	FEE & T.L.E.	524.00	1.41	8.46	11.87	512.13	0.16	---	---	---	---	---
60	---	---	---	---	---	---	---	---	---	---	---	---	---	---

SCHEDULE OF LANDS & INTERESTS REQUIRED

AREAS SHOWN IN THE TOTAL ACRES COLUMN MAY BE APPROXIMATE AND ARE DERIVED FROM TAX ROLLS OR OTHER AVAILABLE SOURCES AND MAY NOT INCLUDE LANDS OF THE OWNER WHICH ARE NOT CONTIGUOUS TO THE AREA TO BE ACQUIRED.

REVISION DATE
11-12-95

ROUTE
S.T.H. 133
COUNTY
GRANT
DATE
4-15-92

R/W PROJECT NUMBER
5205-03-21
FEDERAL PROJECT NUMBER

SHEET
NUMBER
4.2

PARCEL NUMBER	SHEET NUMBER	OWNER (S)	INTEREST REQUIRED	TOTAL ACRES OR S.F.	R/W ACRES OR S.F. REQUIRED			TOTAL ACRES OR S.F. REM.	H.E. T.L.E. P.L.E. ACRES OR S.F.
					NEW	EXISTING	TOTAL		
61	4.18 & 4.19	DAVID A. YAGER	FEE	164.06	0.82	2.41	3.23	160.83	---
62	4.18	WALTER & MARCELLA BARTELS, VENDOR JOSEPH F. & LINDA I. BERNTGEN, PURCHASER	T.L.E.	0.50	---	---	---	0.50	0.04
63	4.19	MARCELLA A. CORNELL	FEE & T.L.E.	132.13	0.15	1.54	1.69	130.44	0.10
64	4.19	JEFFERY CORNELL	FEE	10.12	0.52	1.16	1.68	8.44	---
65									
66	4.19 & 4.20	LAWRENCE J. & LINDA A. REYNOLDS	FEE	1.25	0.01	0.42	0.43	0.82	---
67	4.20	MATTHEW P. SCHMITT	FEE	35.85	0.06	0.26	0.32	35.53	---
68	4.20	RICHARD J. & BETTY L. HAUKE	FEE	160.00	0.43	1.01	1.44	158.56	---
69									
70									
71									
72									
73									
74									
75									
76	4.5-4.12	WISCONSIN POWER & LIGHT COMPANY	RELEASE OF RIGHTS	---	---	---	---	---	---
77	4.7-4.20	FARMERS TELEPHONE COMPANY	RELEASE OF RIGHTS	---	---	---	---	---	---
78	4.7-4.20	GRANT-LAFAYETTE ELECTRIC COOPERATIVE	RELEASE OF RIGHTS	---	---	---	---	---	---
79	4.6	POTOSI WATER & SEWER UTILITY	RELEASE OF RIGHTS	---	---	---	---	---	---


LEVELS ON -
FILE NAME : D:\20050303\5205-03-21

ORIGINATOR : DDT/SGO

PLOT NAME : 5205-03-21

PLOT SCALE :

END RELOCATION ORDER
STA. 405 + 00.00

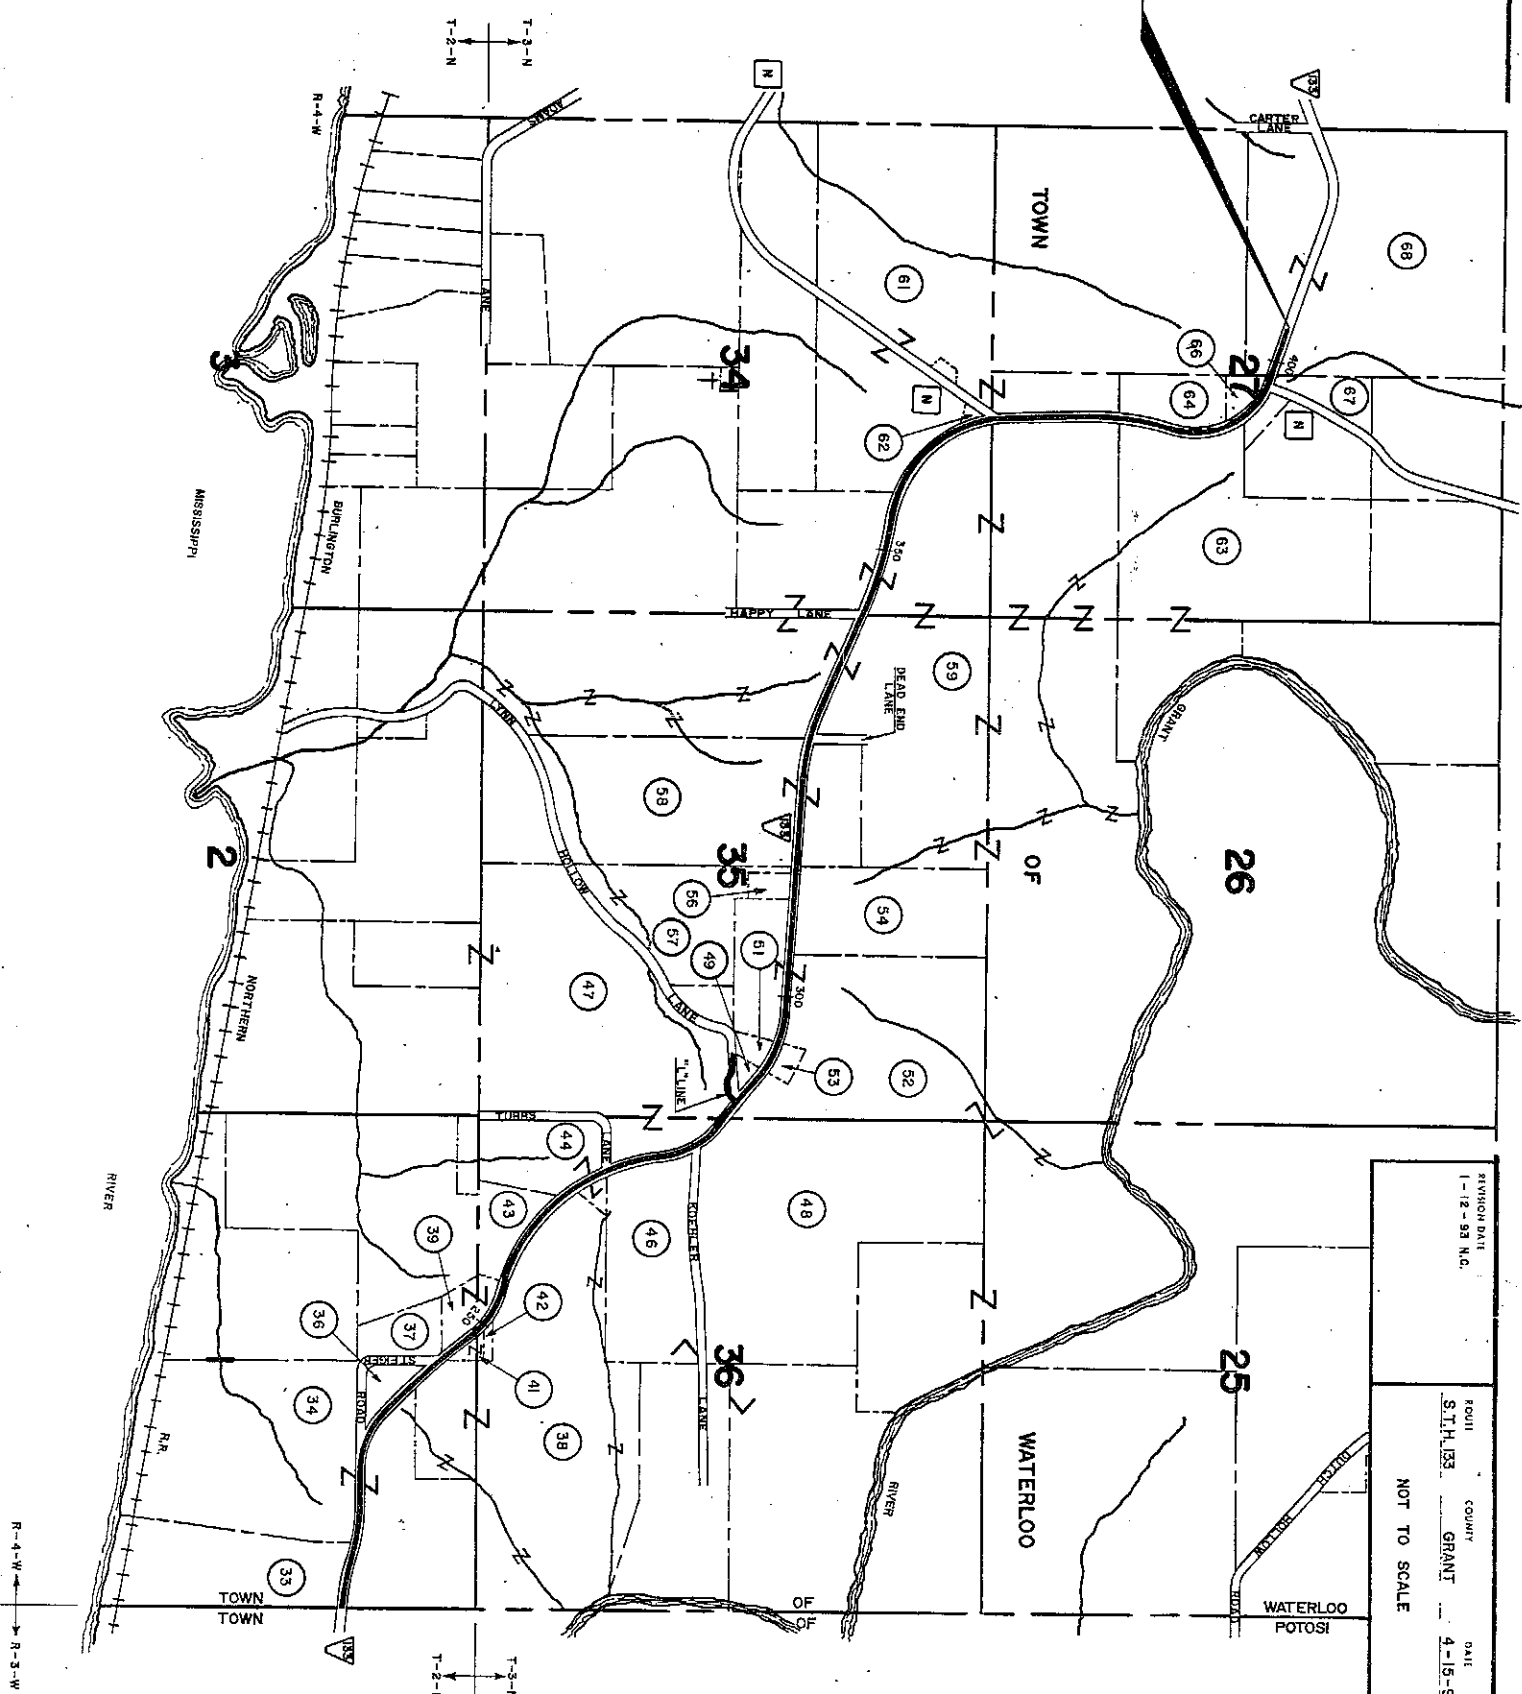



REVISION DATE 1-12-83 N.C.	ROUTE S.H. 133	COUNTY GRANT	DATE 4-15-92	F.W. PROJECT NUMBER 5205-03-21	SHEET NUMBER 44
NOT TO SCALE					



R-4-W
R-3-W

MN-MS

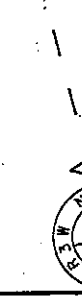

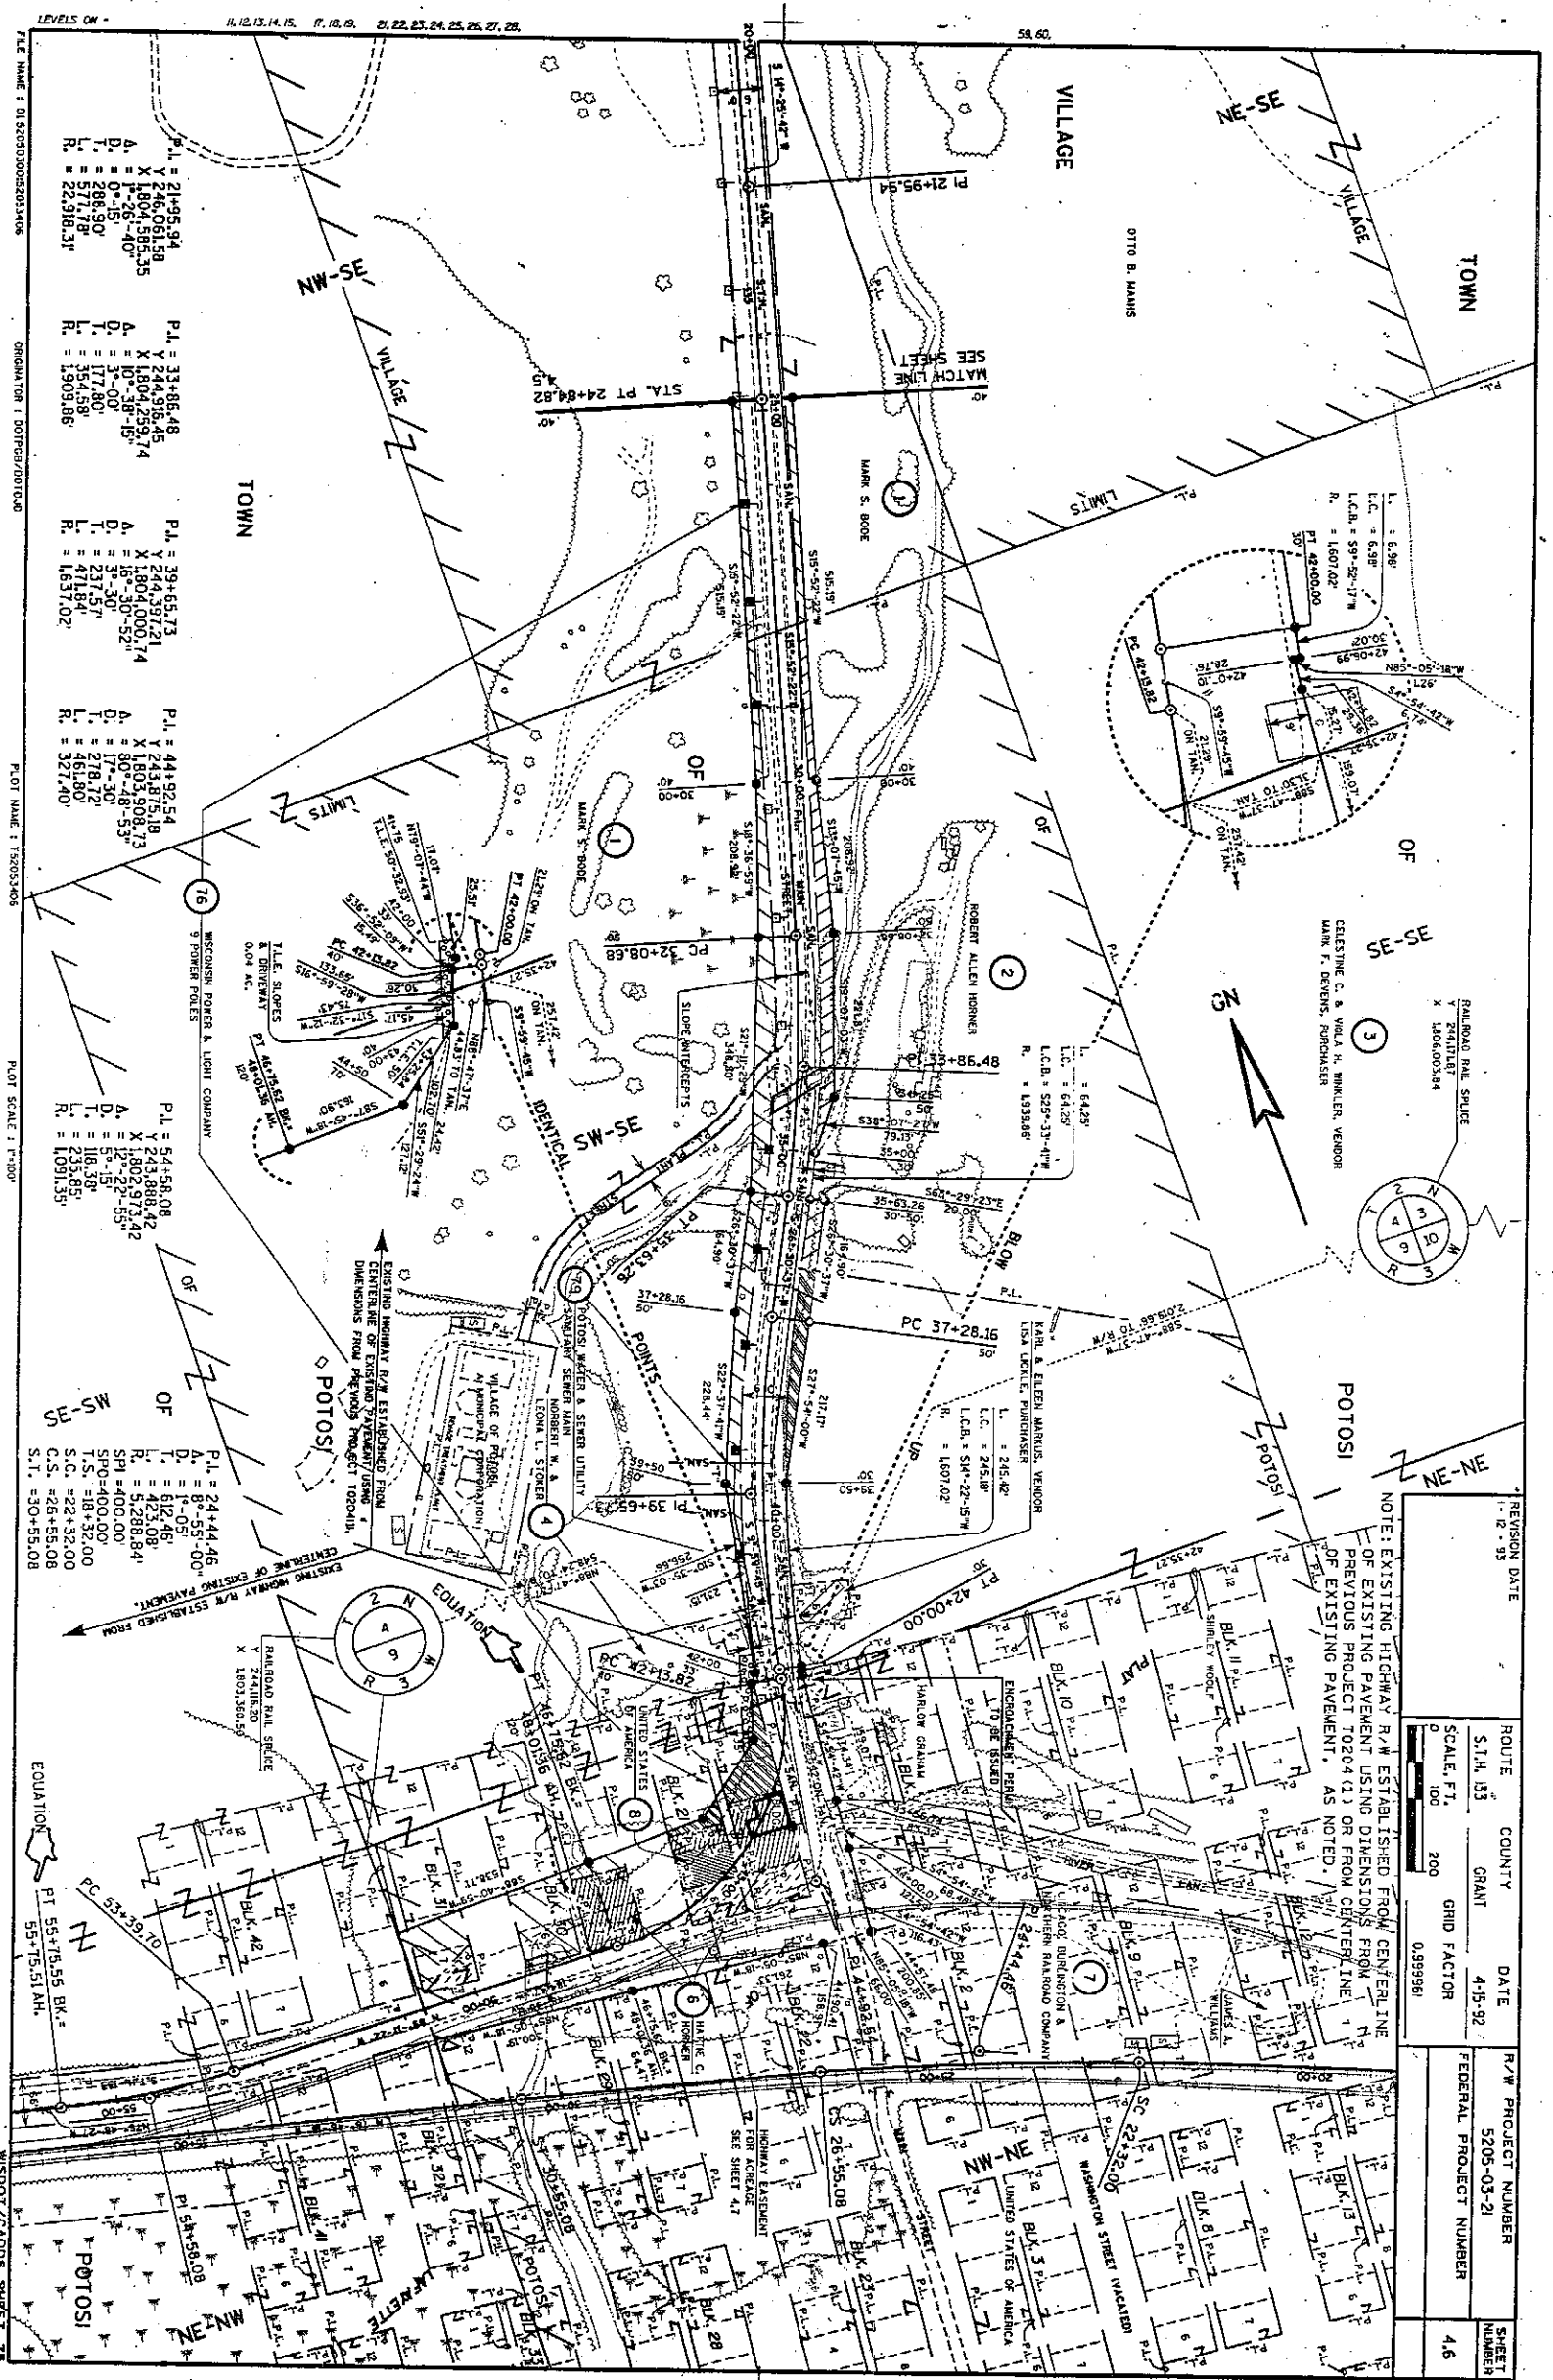

LEVELS ON - 11.12.13.14.15. 17.18.19. 21.22.23.24.25.26.27.28. 58.60.

FILE NAME: 01320300020303406

ORIGINATOR: DOT/PA/0010.00

PLOT NAME: 150203406

PLOT SCALE: 1"=100'


WISDOT/CADDS SHEET 75

NOTE: EXISTING HIGHWAY R/W ESTABLISHED FROM CENTERLINE OF EXISTING PAYMENT USING DIMENSIONS FROM PREVIOUS PROJECT 10204(1) OR FROM CENTERLINE OF EXISTING PAYMENT, AS NOTED.

ROUTE	COUNTY	DATE	R/W PROJECT NUMBER
113	GRANT	4-15-92	5205-03-21
SCALE, FT.	GRANT		FEDERAL PROJECT NUMBER
100	200	0.999961	4.6
SHEET NUMBER			
4.6			

REVISION DATE 1-12-93	ROUTE S.H. 133	COUNTY GRANT	DATE 4-15-92	R/W PROJECT NUMBER 5205-03-21	SHEET NUMBER 4.7
	SCALE, FT. 0 100 200	GRID FACTOR 0.999961		FEDERAL PROJECT NUMBER	

NOTE: EXISTING HIGHWAY R/W ESTABLISHED FROM CENTERLINE OF EXISTING PAYMENT.

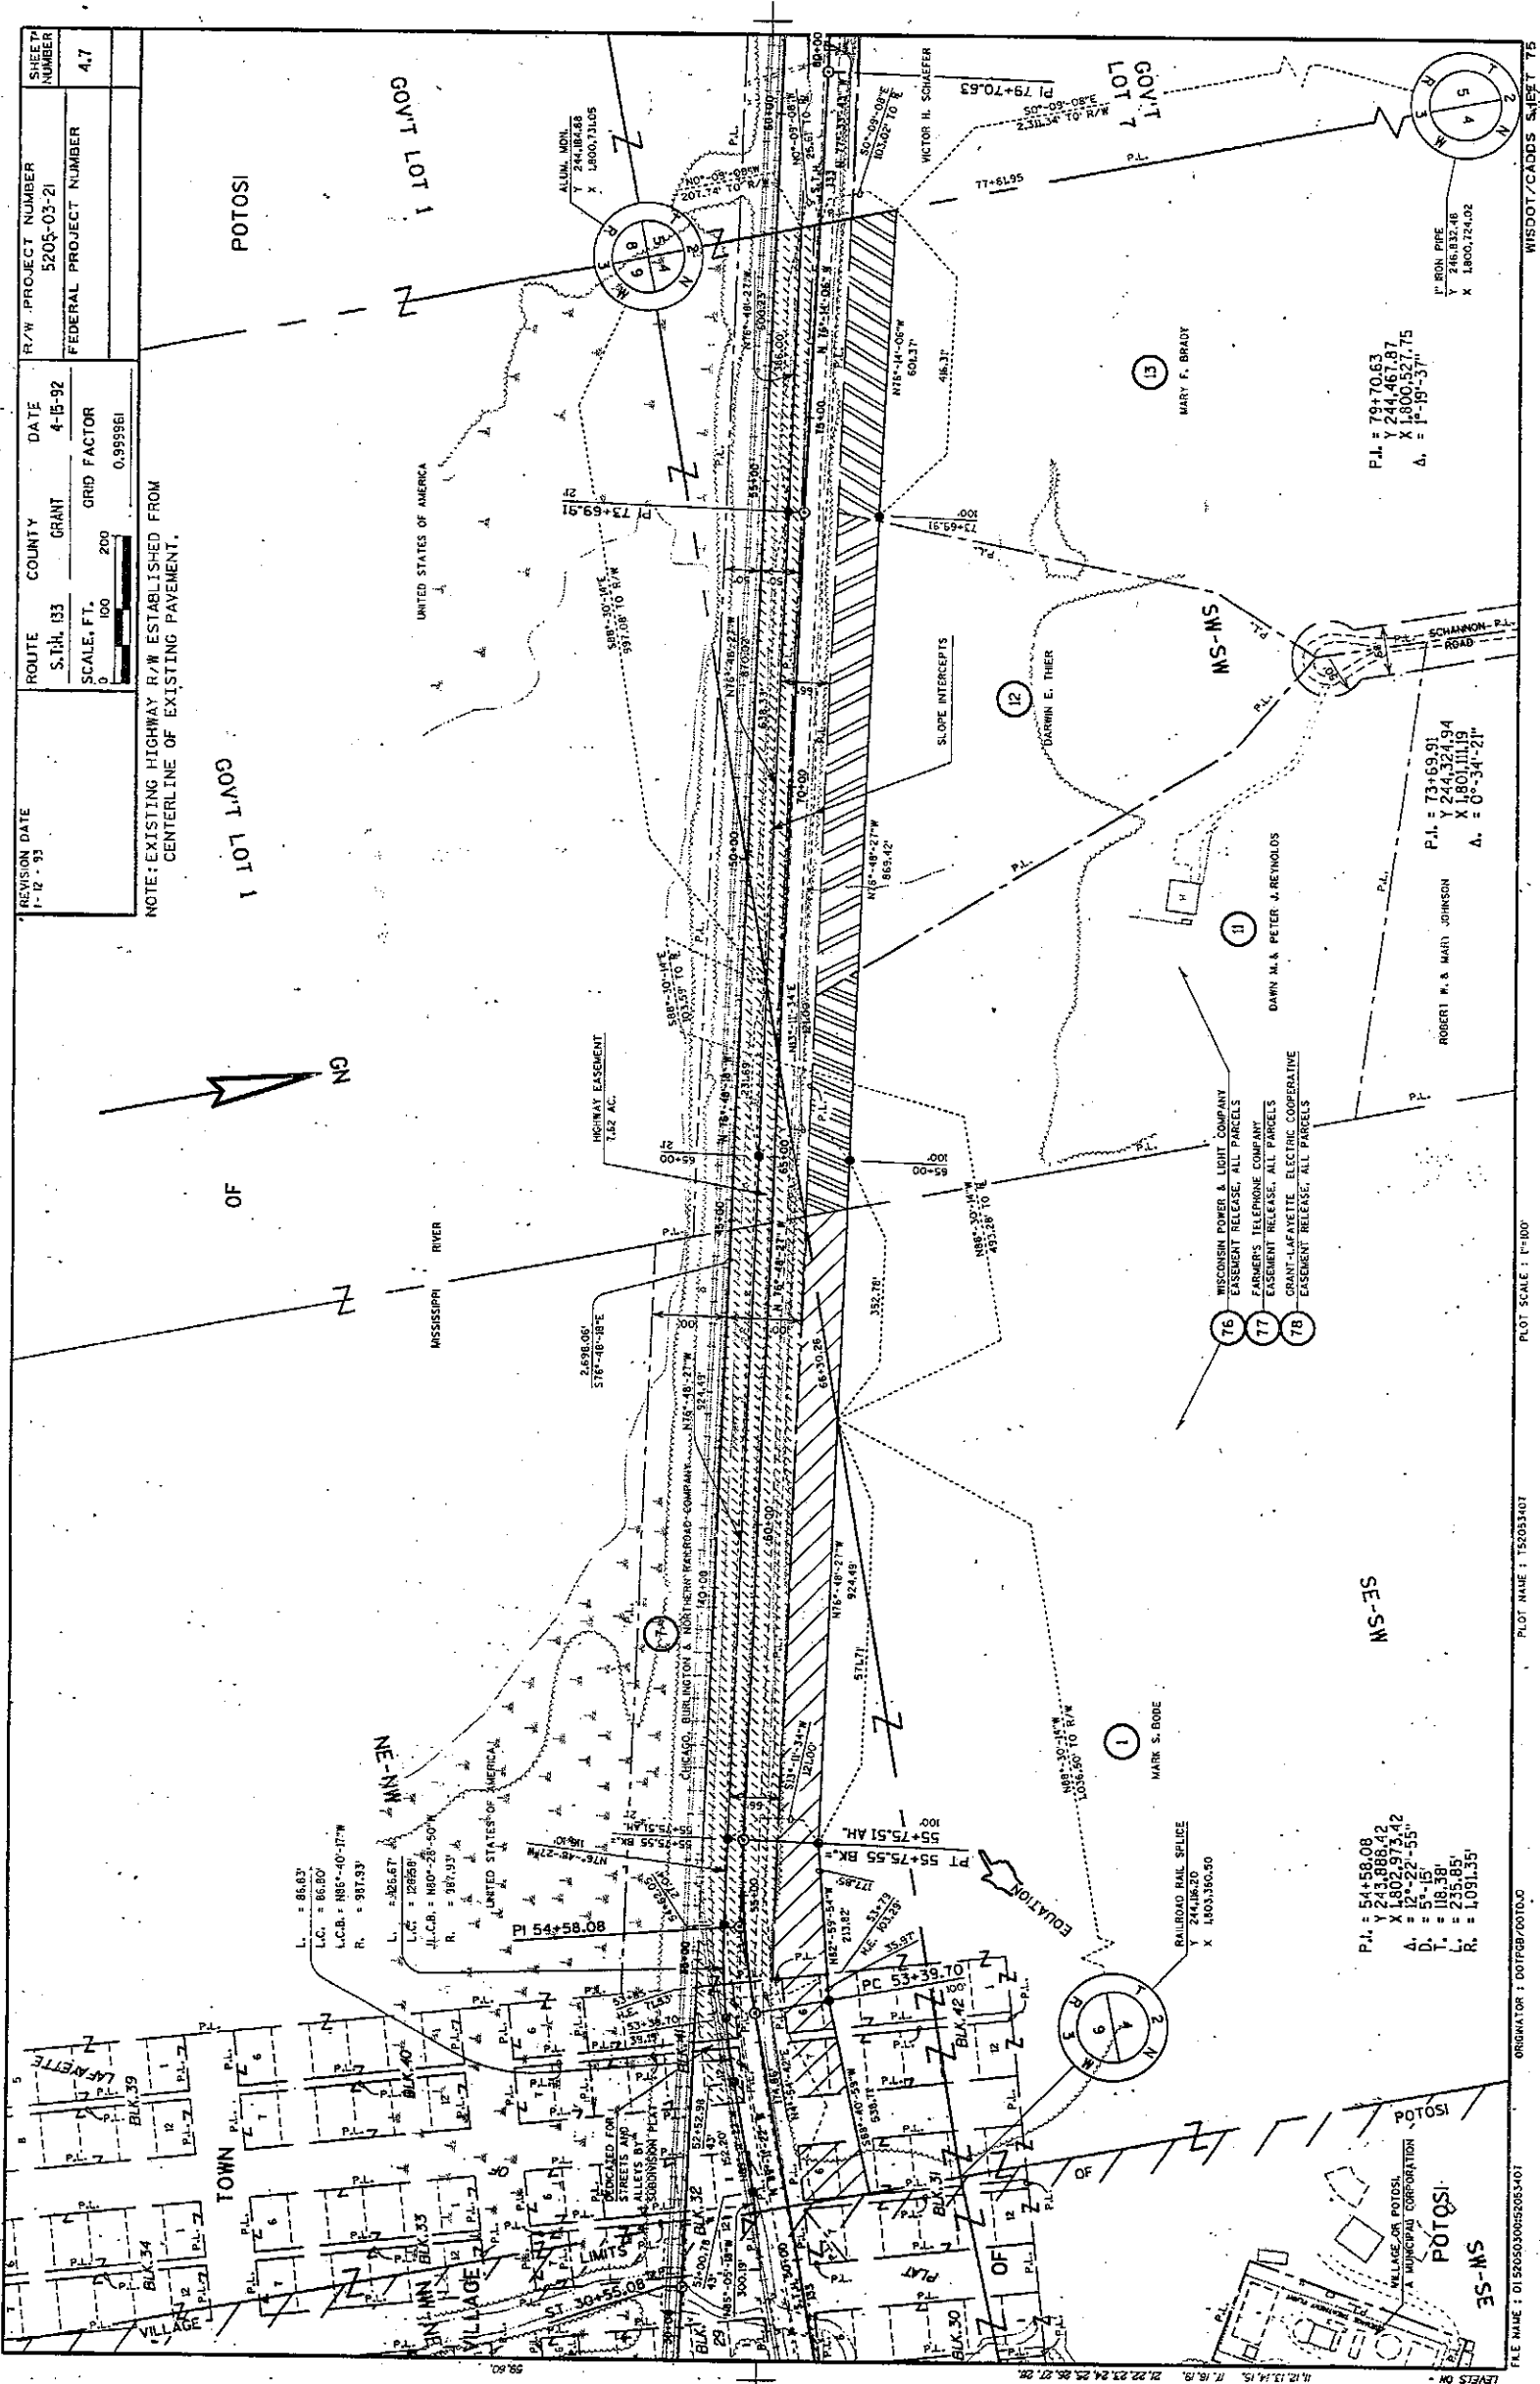

P.I. = 54+58.08
Y 244,888.42
X 1802,975.42
Δ = 12°-22'-55"
D = 5'-15"
L = 116.58'
R = 235.85'
L = 1,051.35'

P.I. = 79+70.63
Y 244,465.87
X 1800,527.75
Δ = 1°-19'-37"


P.I. = 73+69.91
Y 244,324.94
X 1801,111.19
Δ = 0°-34'-21"

H.E. DETAIL
FOR H.E. DESCRIPTION
BEARING AND DISTANCE ALONG LONG
CHORD OF SPIRAL CURVE ARC


P.L. = 68+89.92
A. = 11°-07'-00"
D. = 1°-04'
T. = 728.85'
L. = 630.19'
R. = 5,371.46'
SPO = 412.00'
TS = 61+61.06
SC = 65+73.06
CS = 72+03.25
ST = 76+15.25

NOTE: EXISTING HIGHWAY R/W ESTABLISHED FROM
CENTERLINE OF EXISTING PAVEMENT USING
DIMENSIONS FROM PREVIOUS PROJECT 9536D OR FROM
CENTERLINE OF EXISTING PAVEMENT, AS NOTED.


REVISION DATE	ROUTE	COUNTY	DATE	R/W PROJECT NUMBER	SHEET
1-12-83	133	GRANT	4-15-92	5205-03-21	48
SCALE, FT.	SCALE, FT.	GRID FACTOR	FEDERAL PROJECT NUMBER		
1" = 200'	1" = 200'	0.999961			

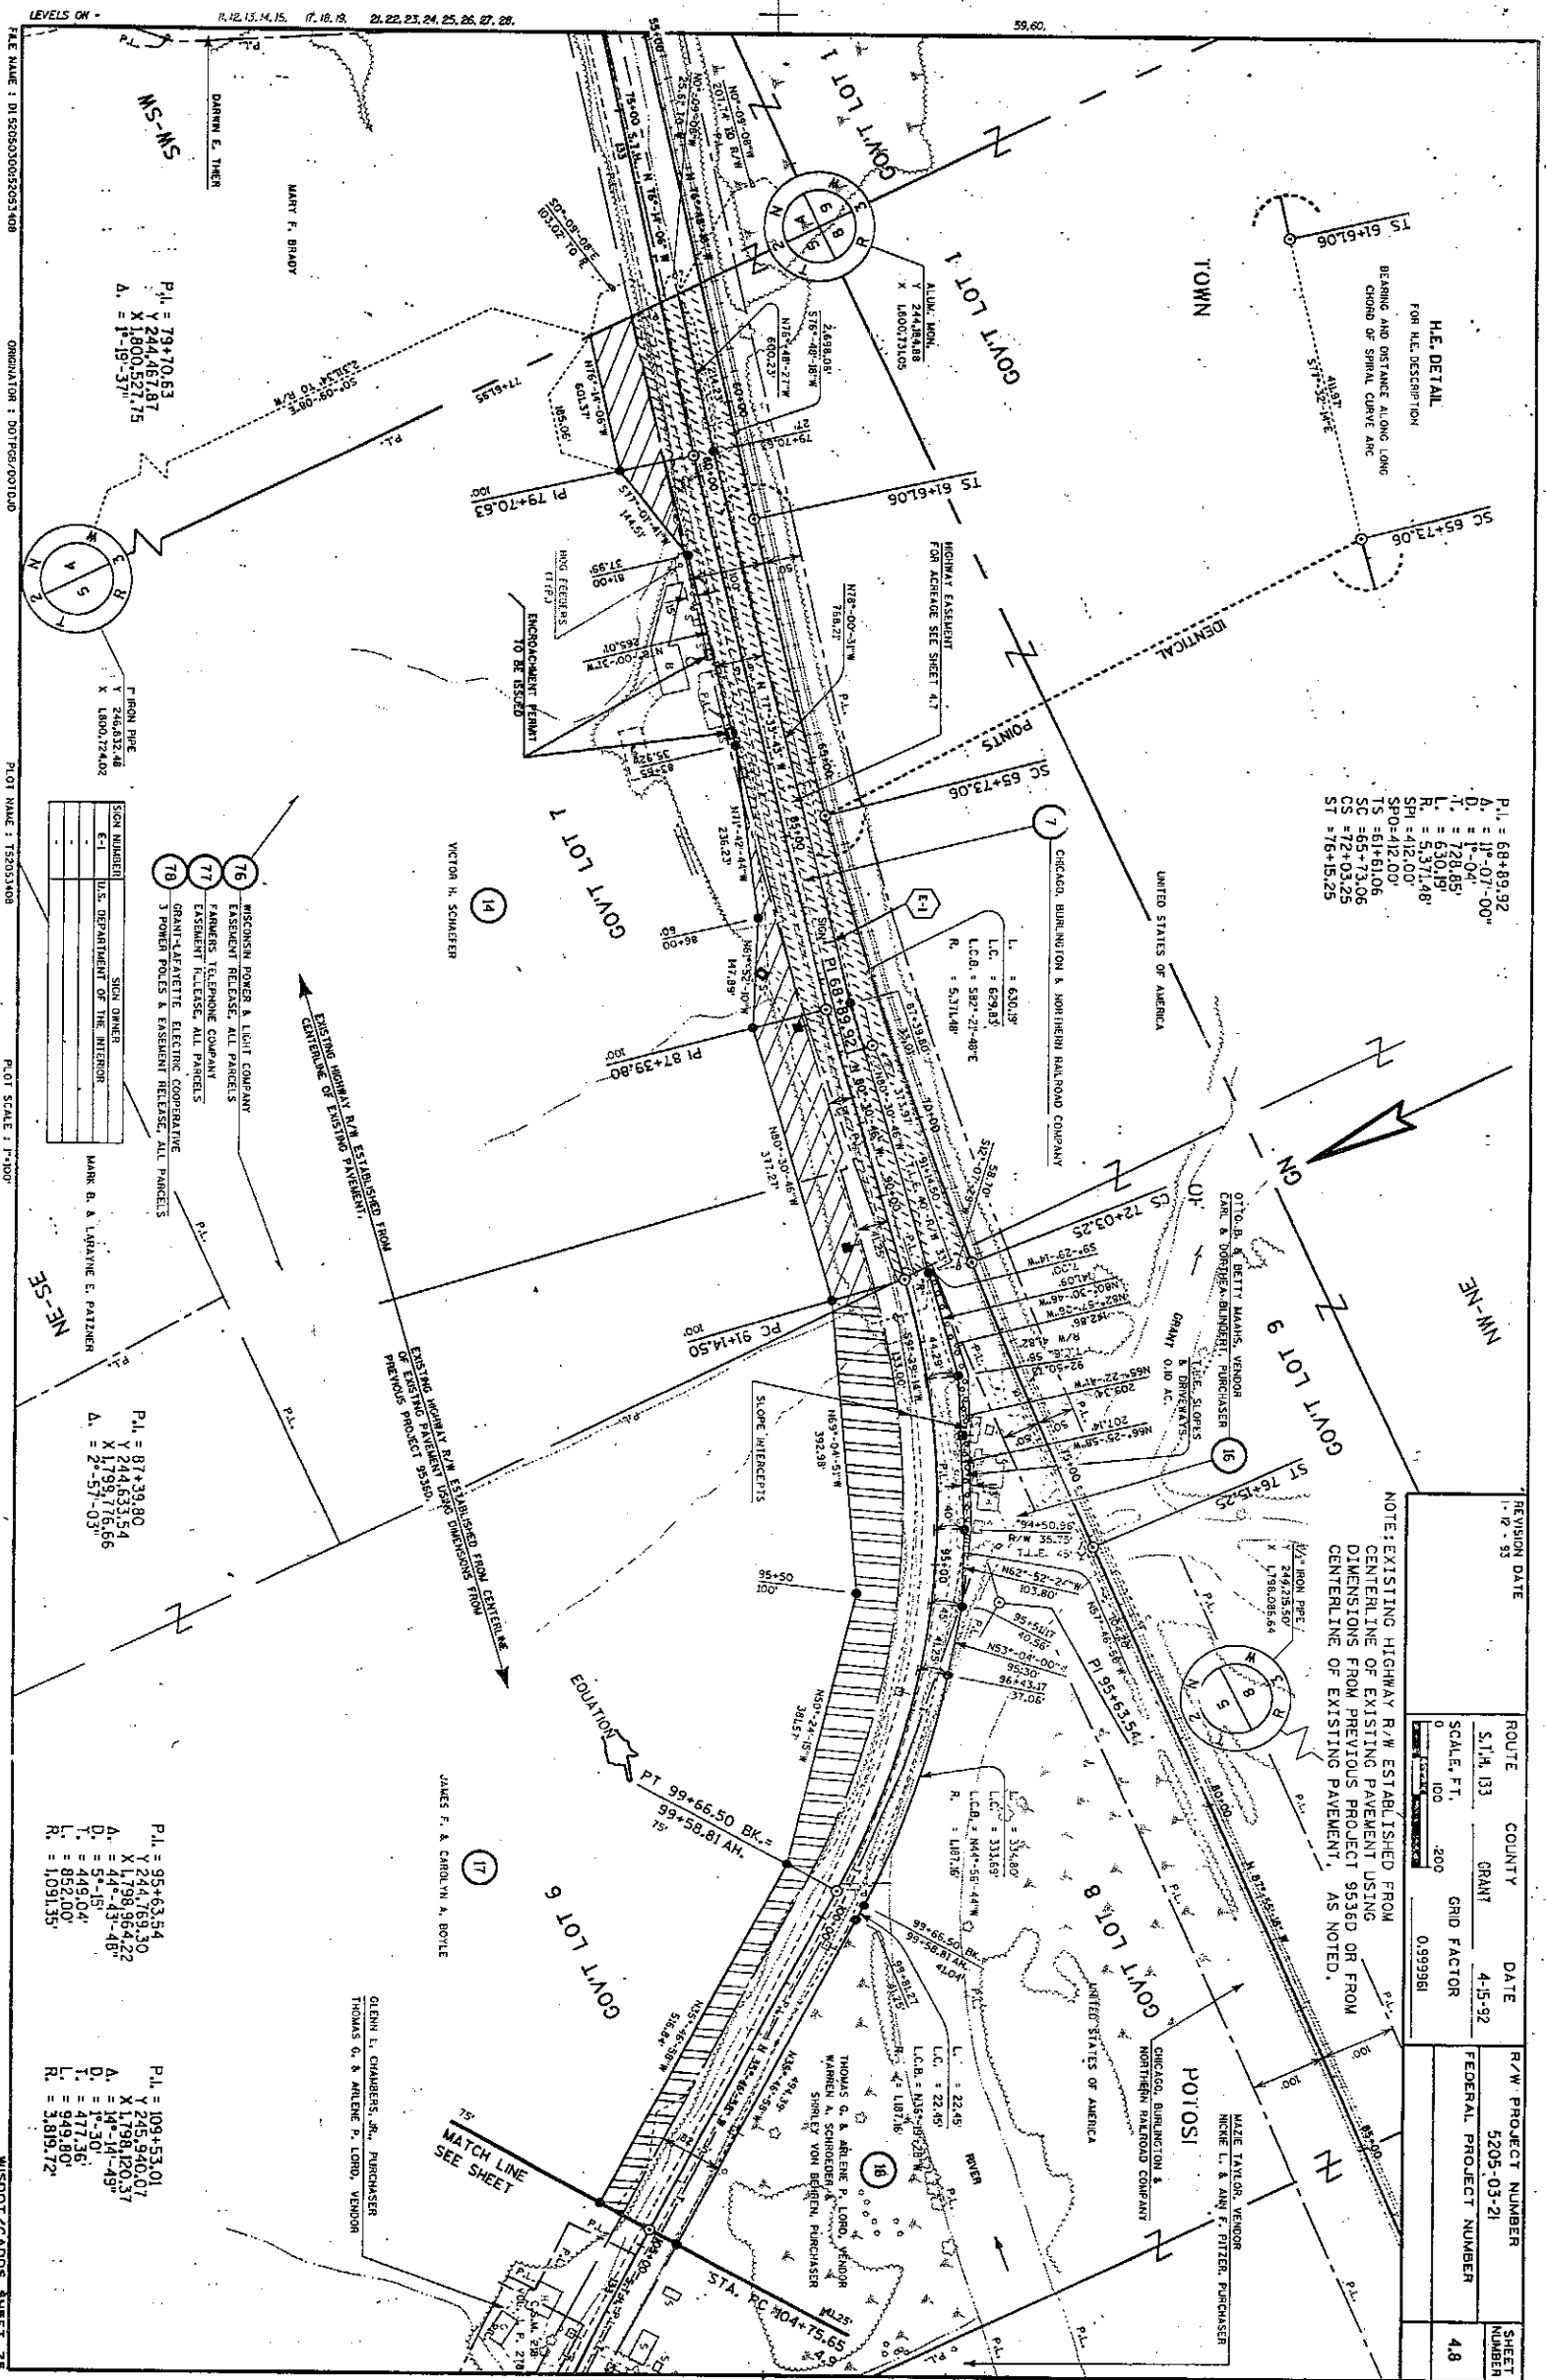


LEVELS ON - R. 12, 13, 14, 15, 17, 18, 19, 21, 22, 23, 24, 25, 26, 27, 28, 59, 60.
P.L. NAME: D15205030052051408
ORIGINATOR: DOT/PG/00100
P.L. NAME: 132051408
P.L. SCALE: 1"=200'
WISDOT/CARDS SHEET 75

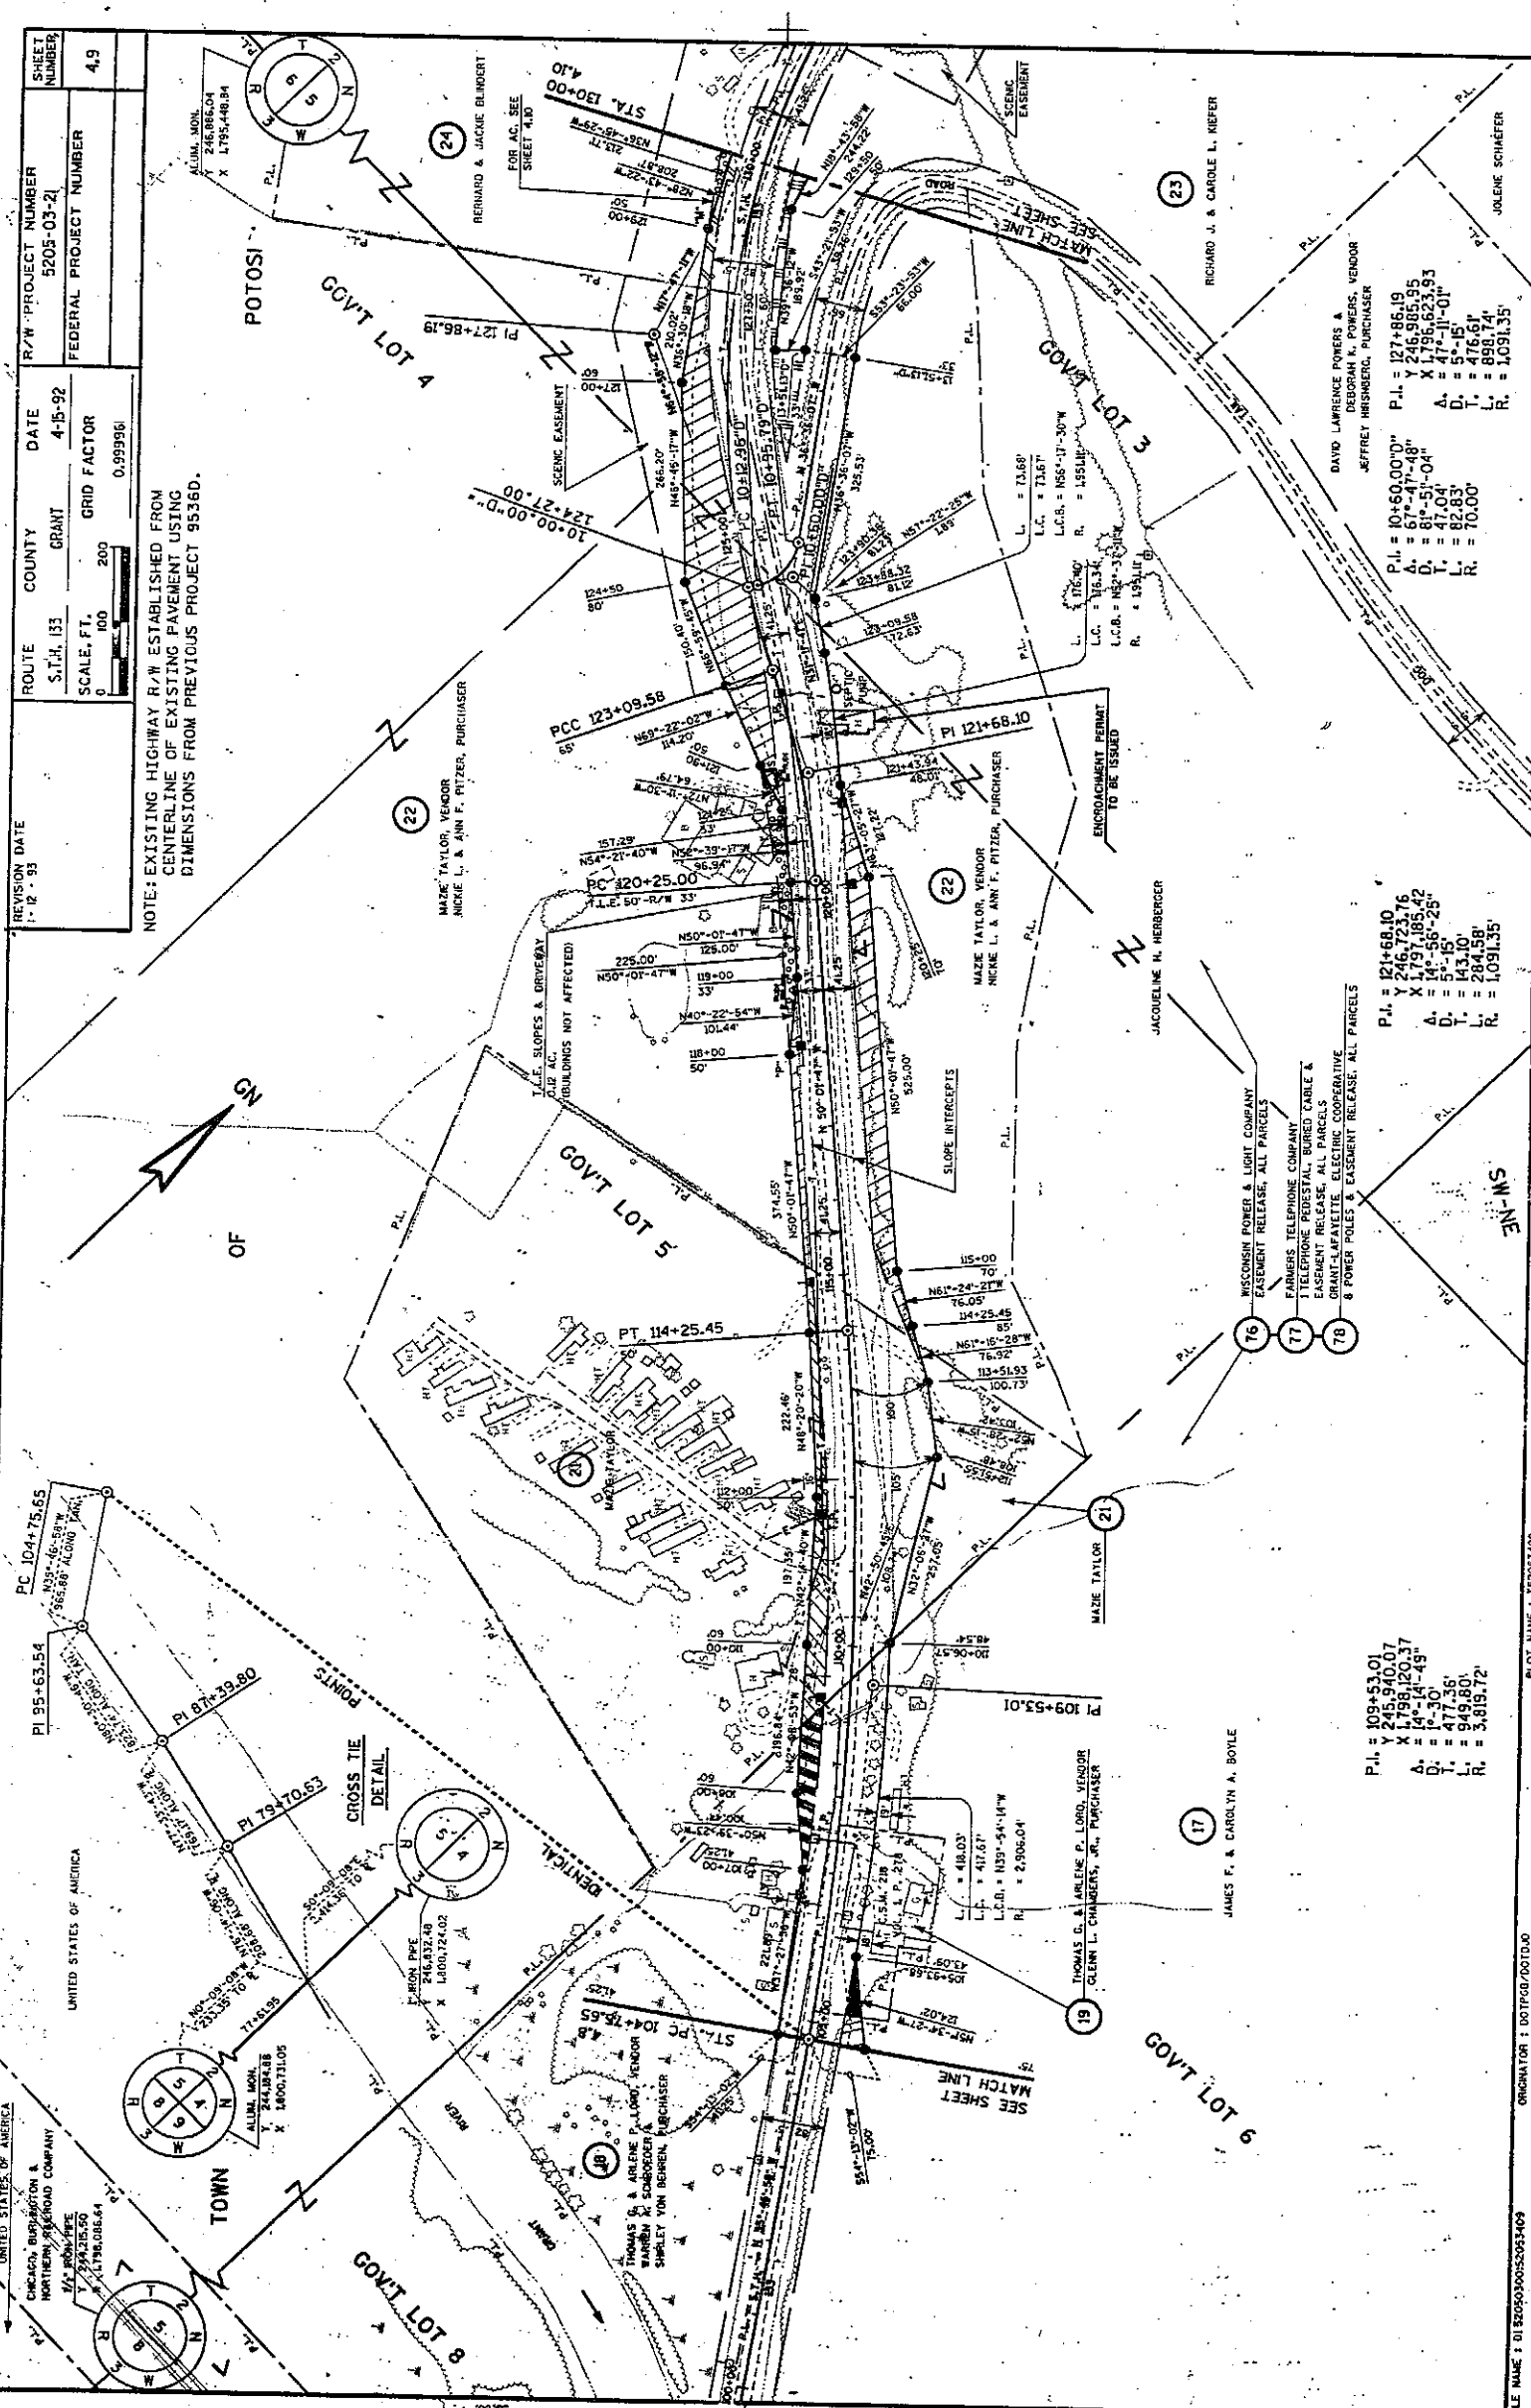

FILE NAME: D:\3205340\3205340.D
OPERATOR: D:\3205340\3205340.D
PLOT NAME: 15205340
PLOT SCALE: 1"=100'
WISDOT/CADDSS SHEET 7A

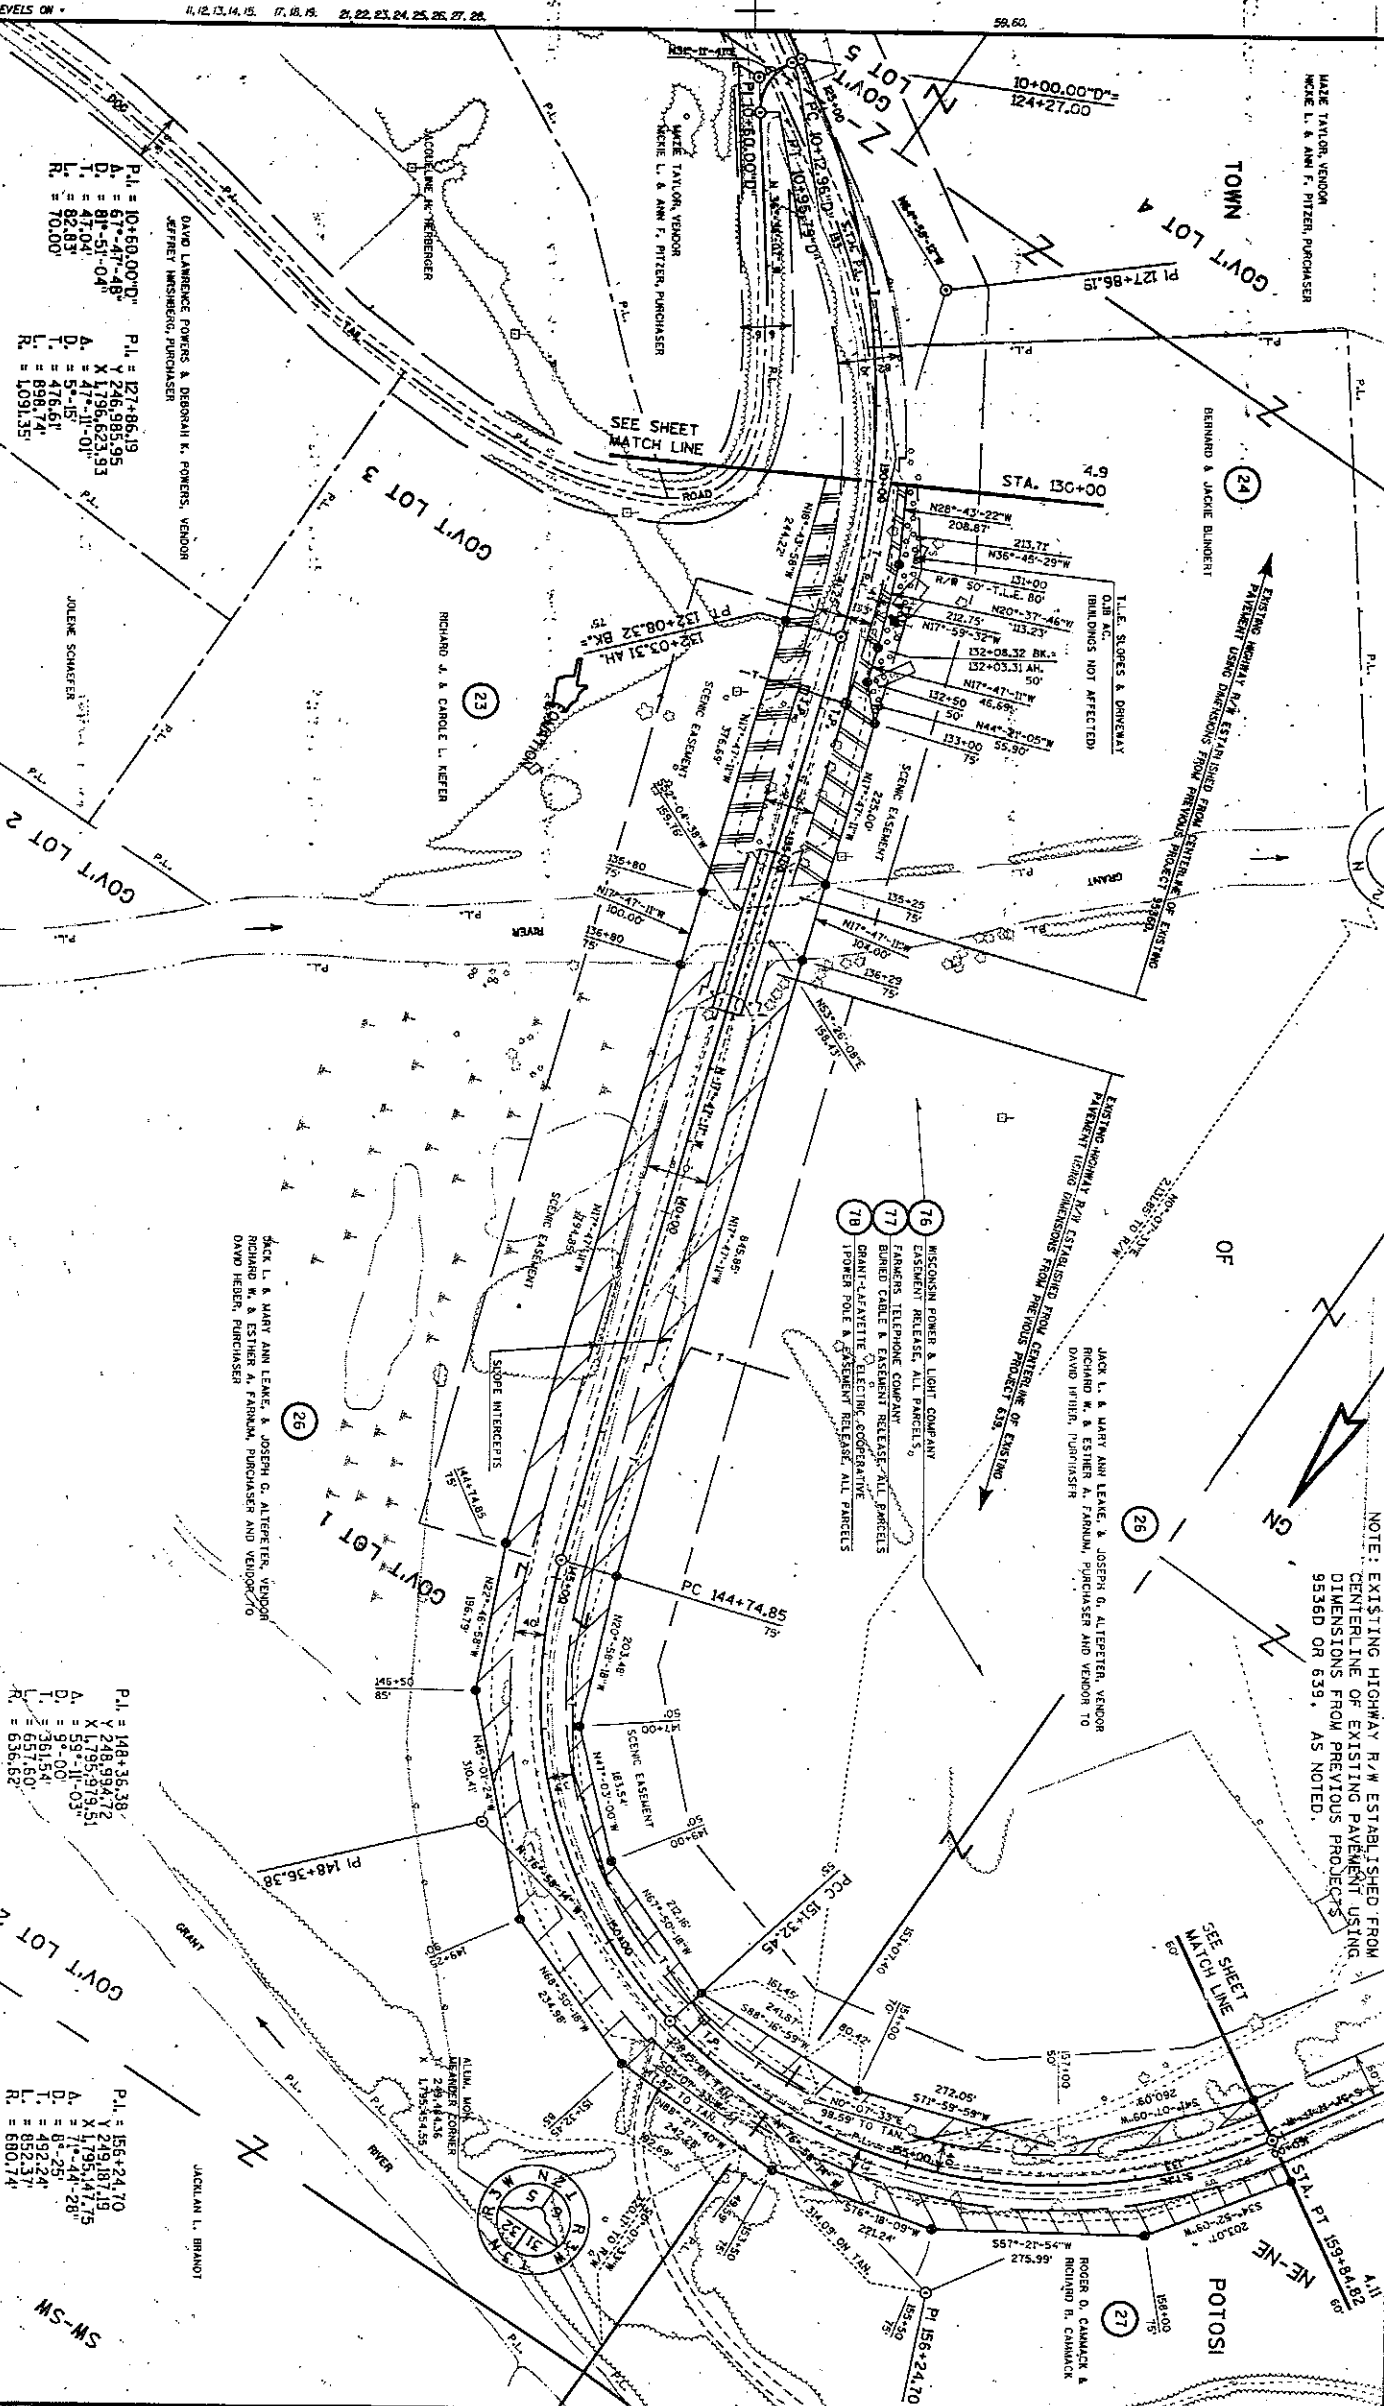

REVISION DATE	11-12-93
ROUTE	33
COUNTY	GRANT
DATE	4-15-92
SCALE, FT.	1"=200'
GRID FACTOR	0.999961
R/W PROJECT NUMBER	5205-03-21
FEDERAL PROJECT NUMBER	4.10
SHEET NUMBER	7A

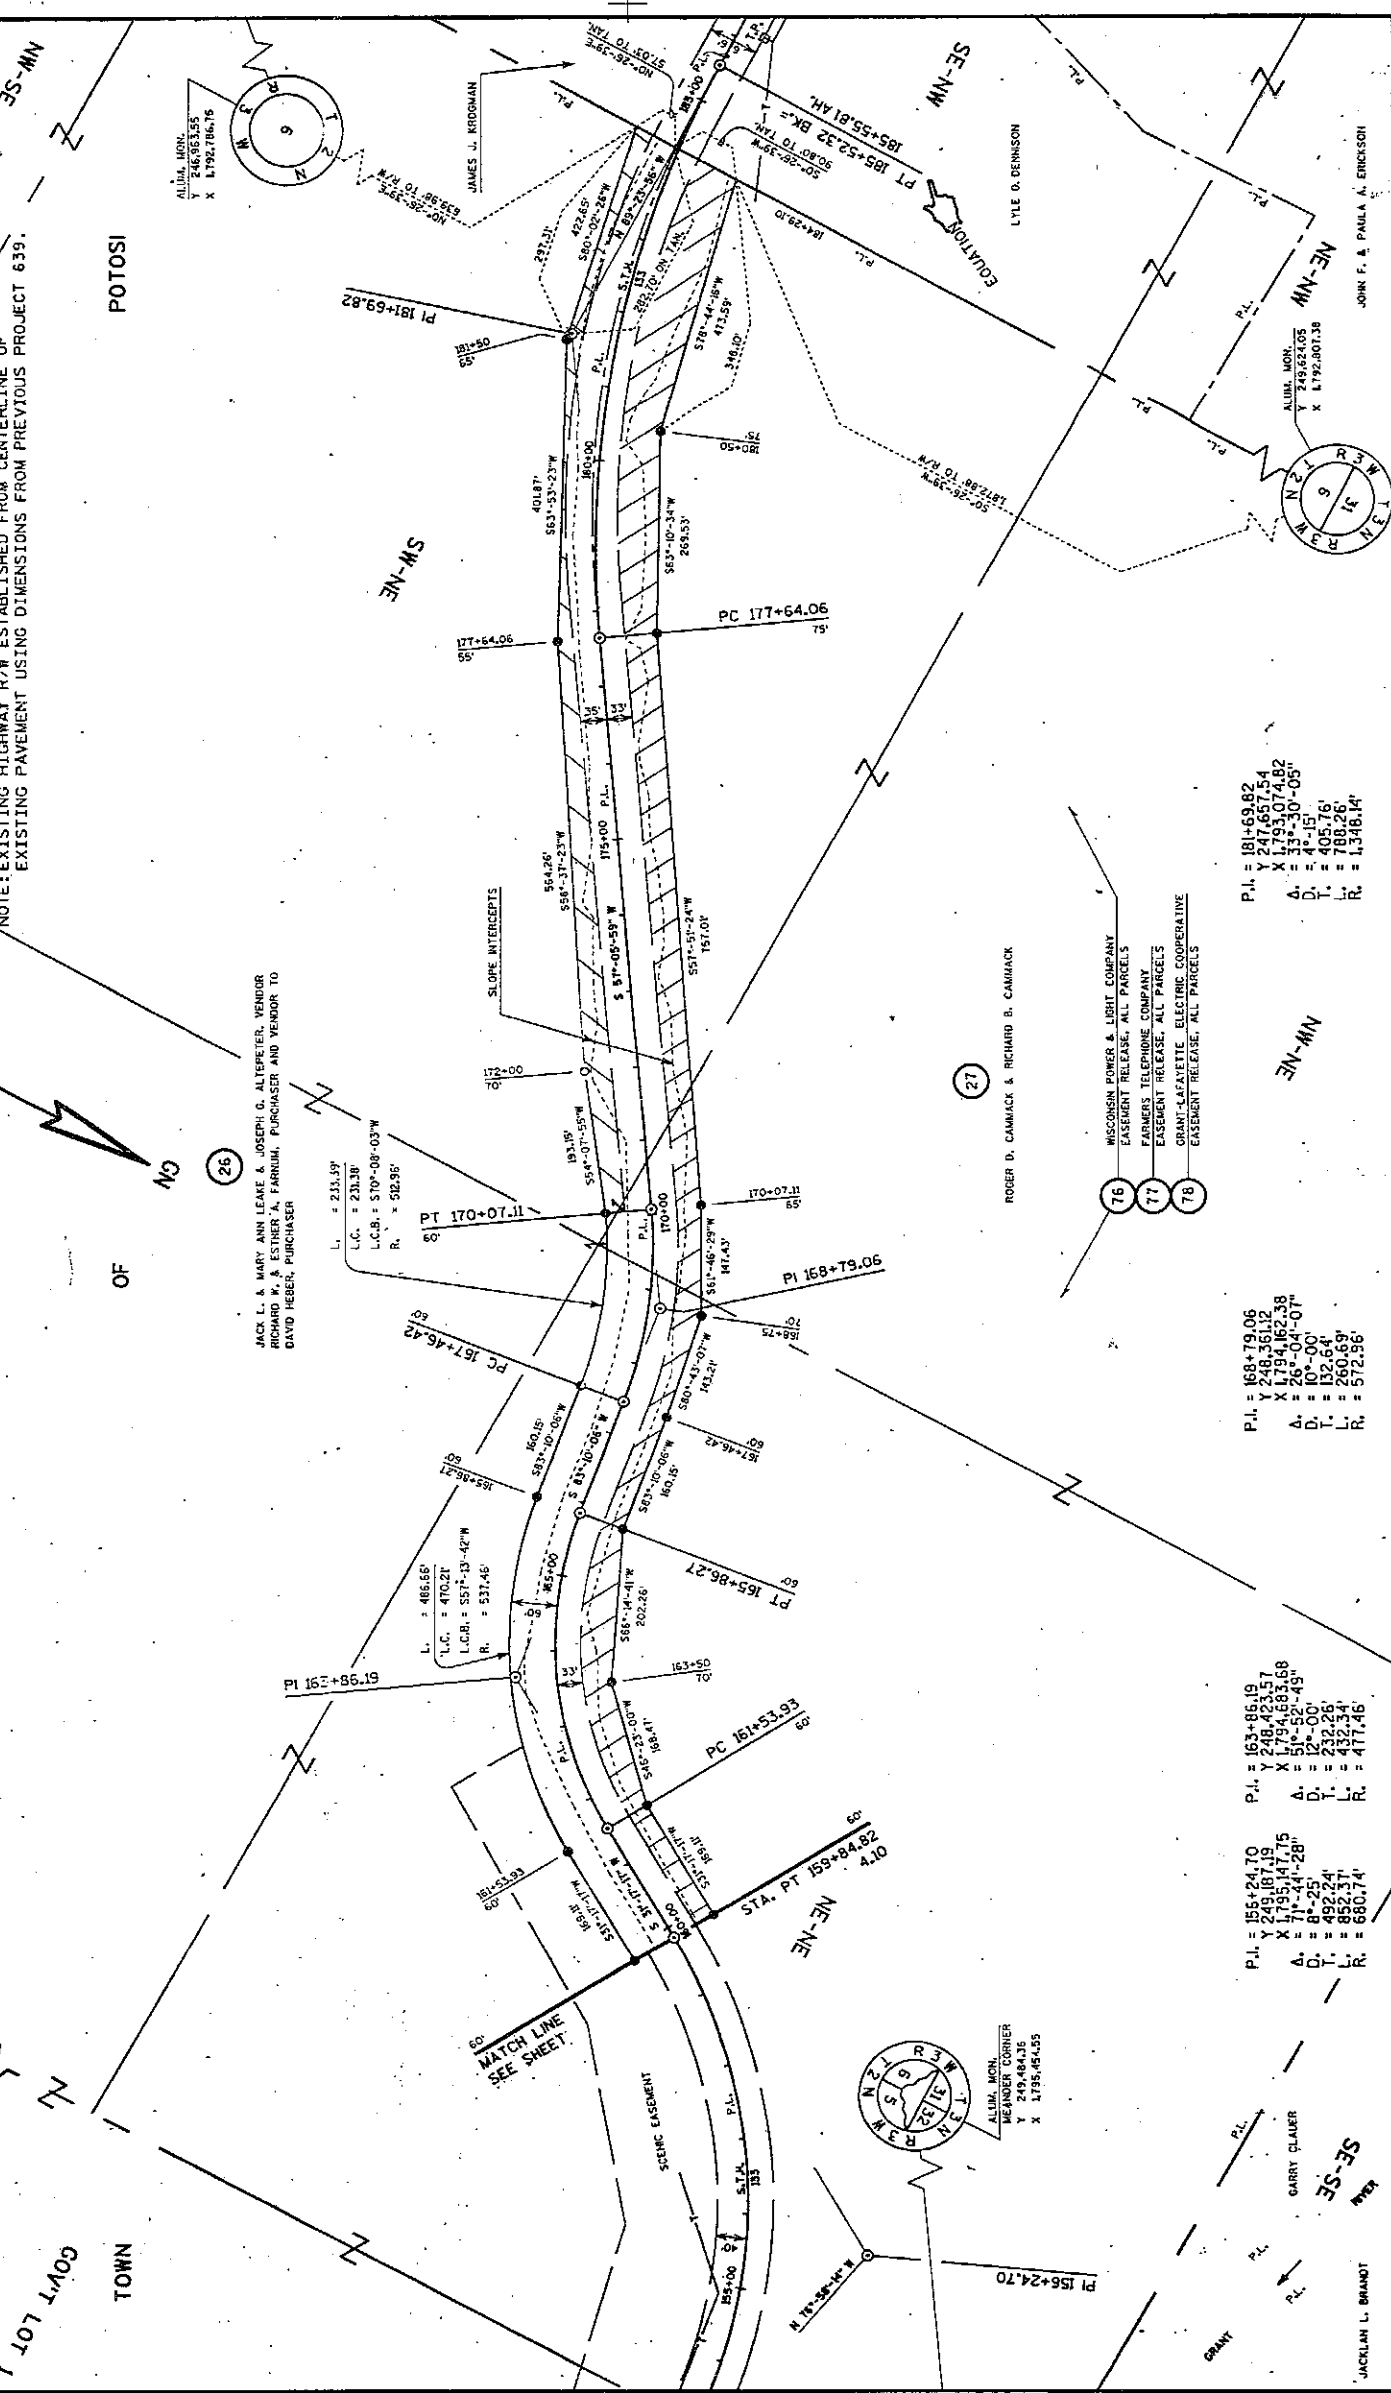[illegible]


FILE NAME: 013050305030342

ORIGINATOR: DOT/065/000100


PLOT NAME: 15205342

PLOT SCALE: 1"=100'

WISDOT/CADDSS 5/12/78

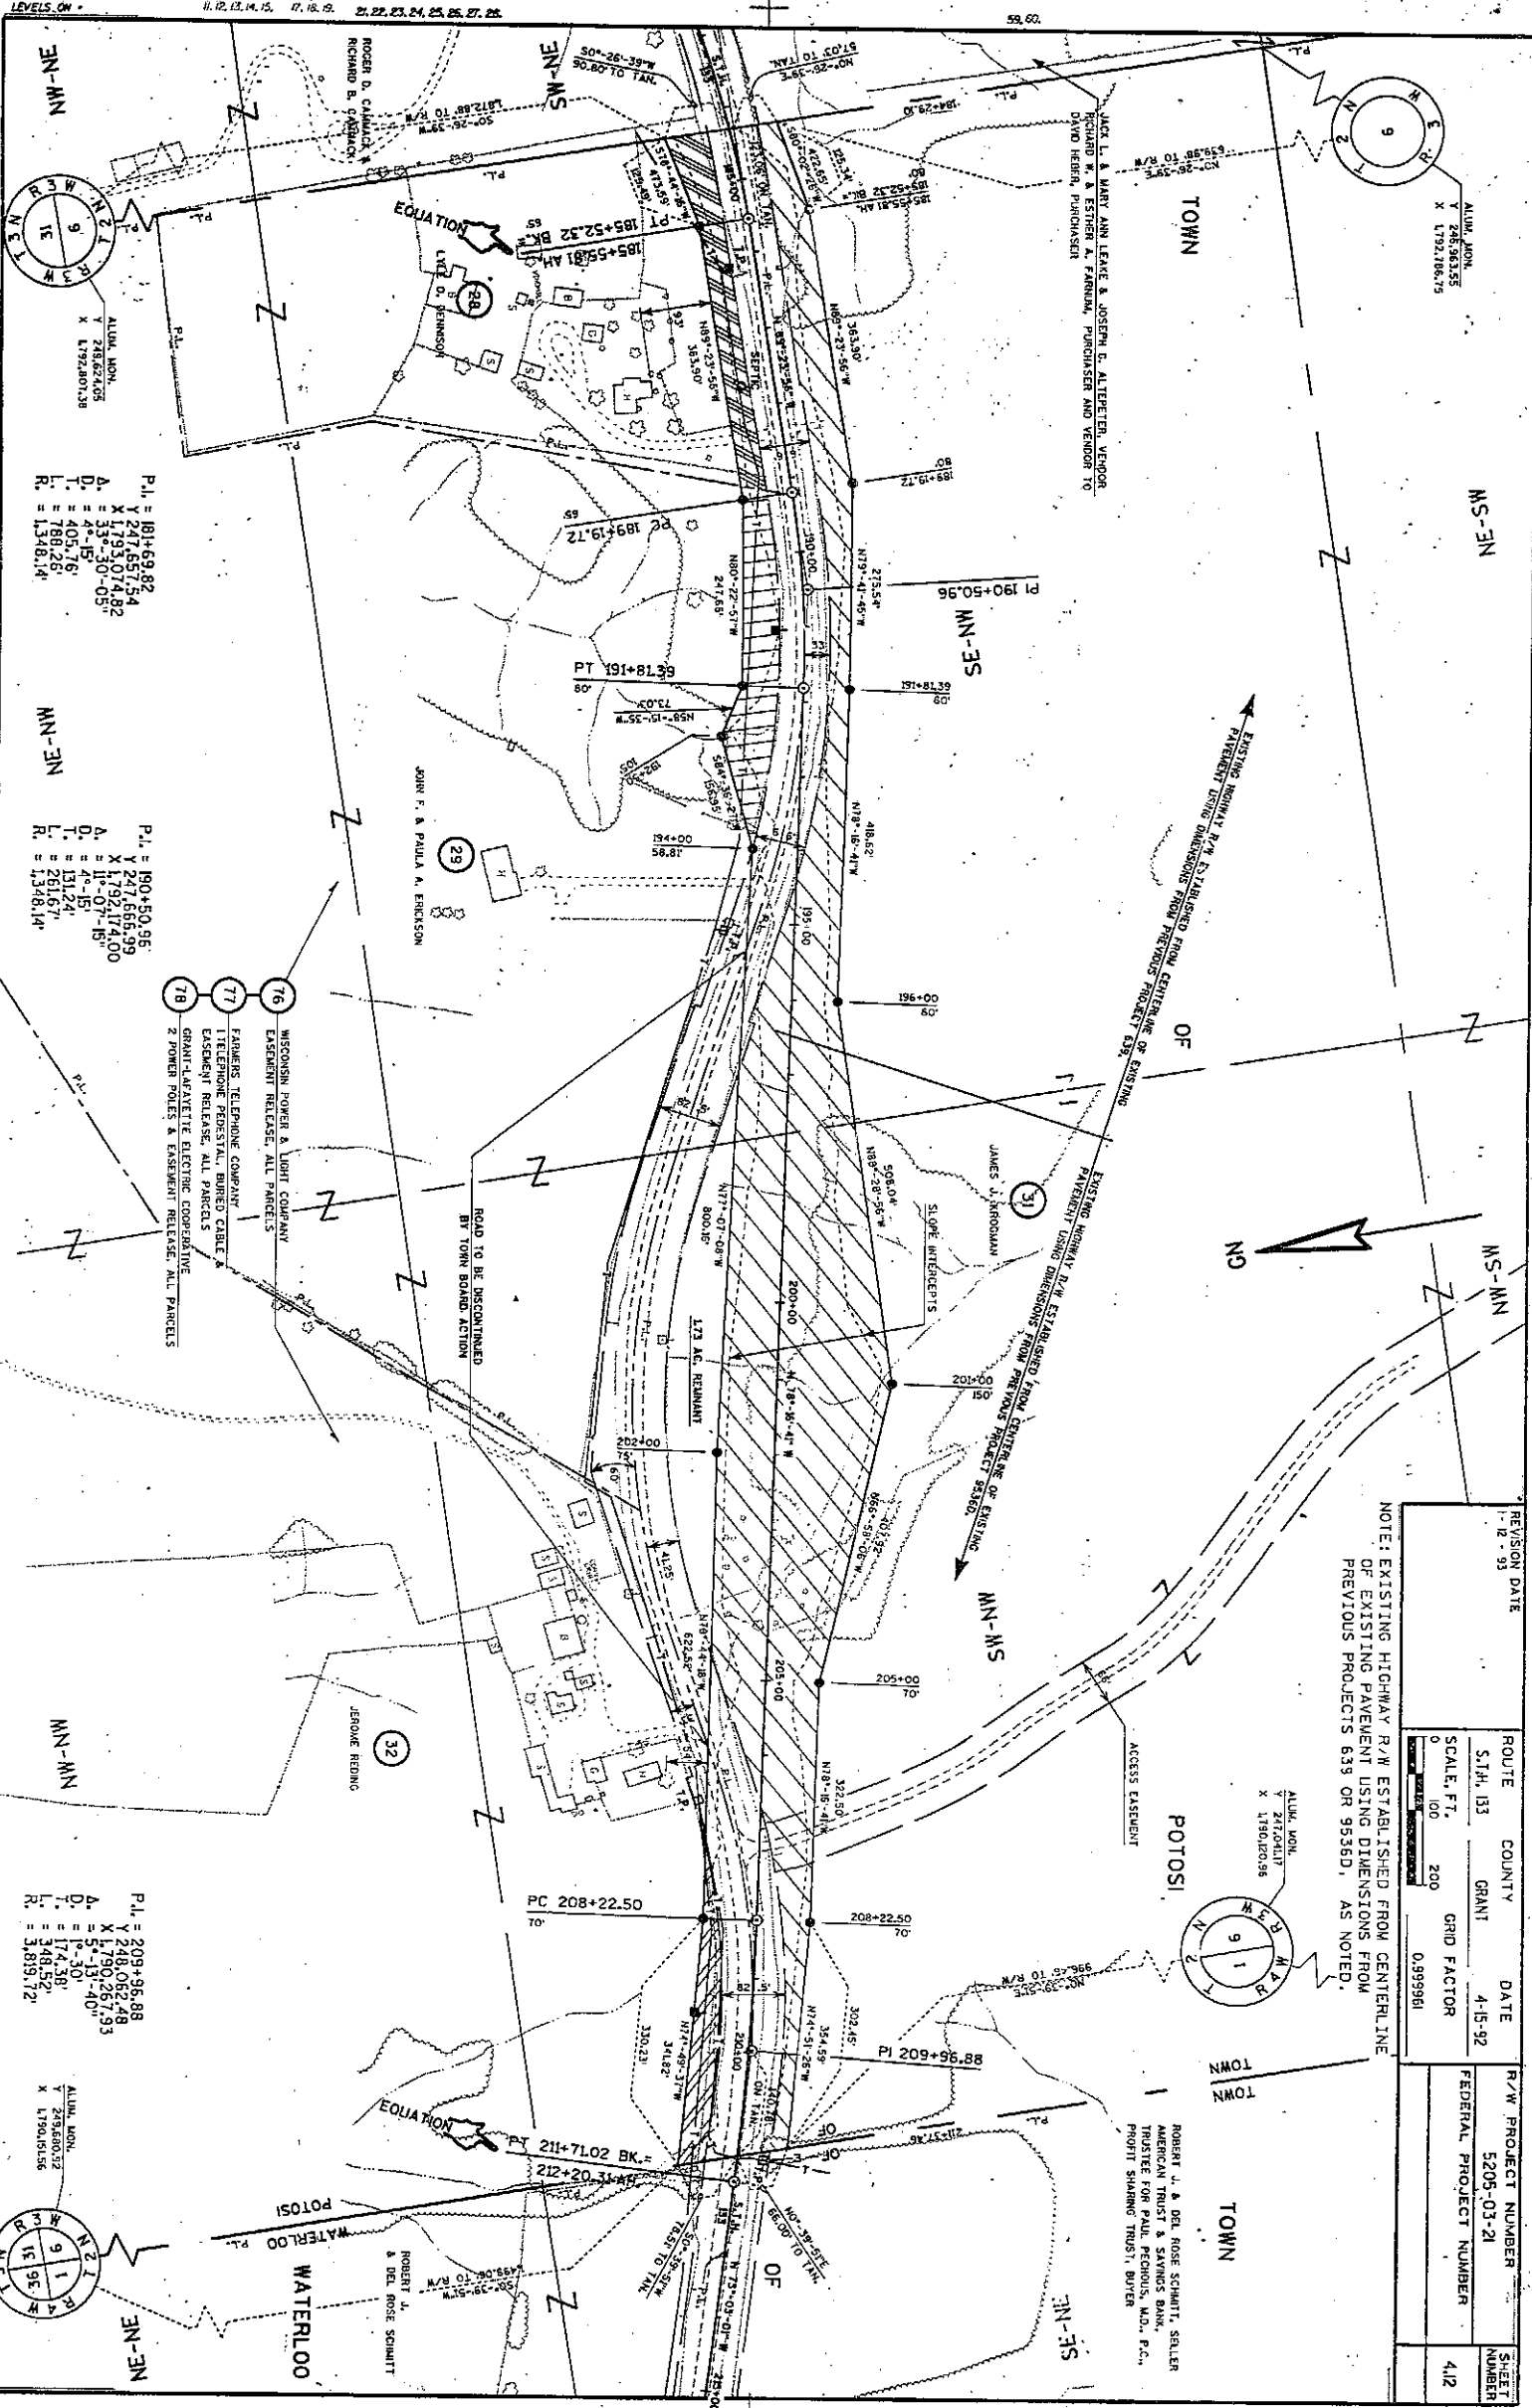


REVISION DATE 1-2-93	ROUTE S.H. 133	COUNTY GRANT	DATE 4-15-92	R/W PROJECT NUMBER 5205-03-21	SHEET NUMBER 4/12
SCALE, FT. 0 100 200	GRID FACTOR 0.999961	NOTE: EXISTING HIGHWAY R/W ESTABLISHED FROM CENTERLINE OF EXISTING PAYMENT USING DIMENSIONS FROM PREVIOUS PROJECTS 633 OR 9536D, AS NOTED.			

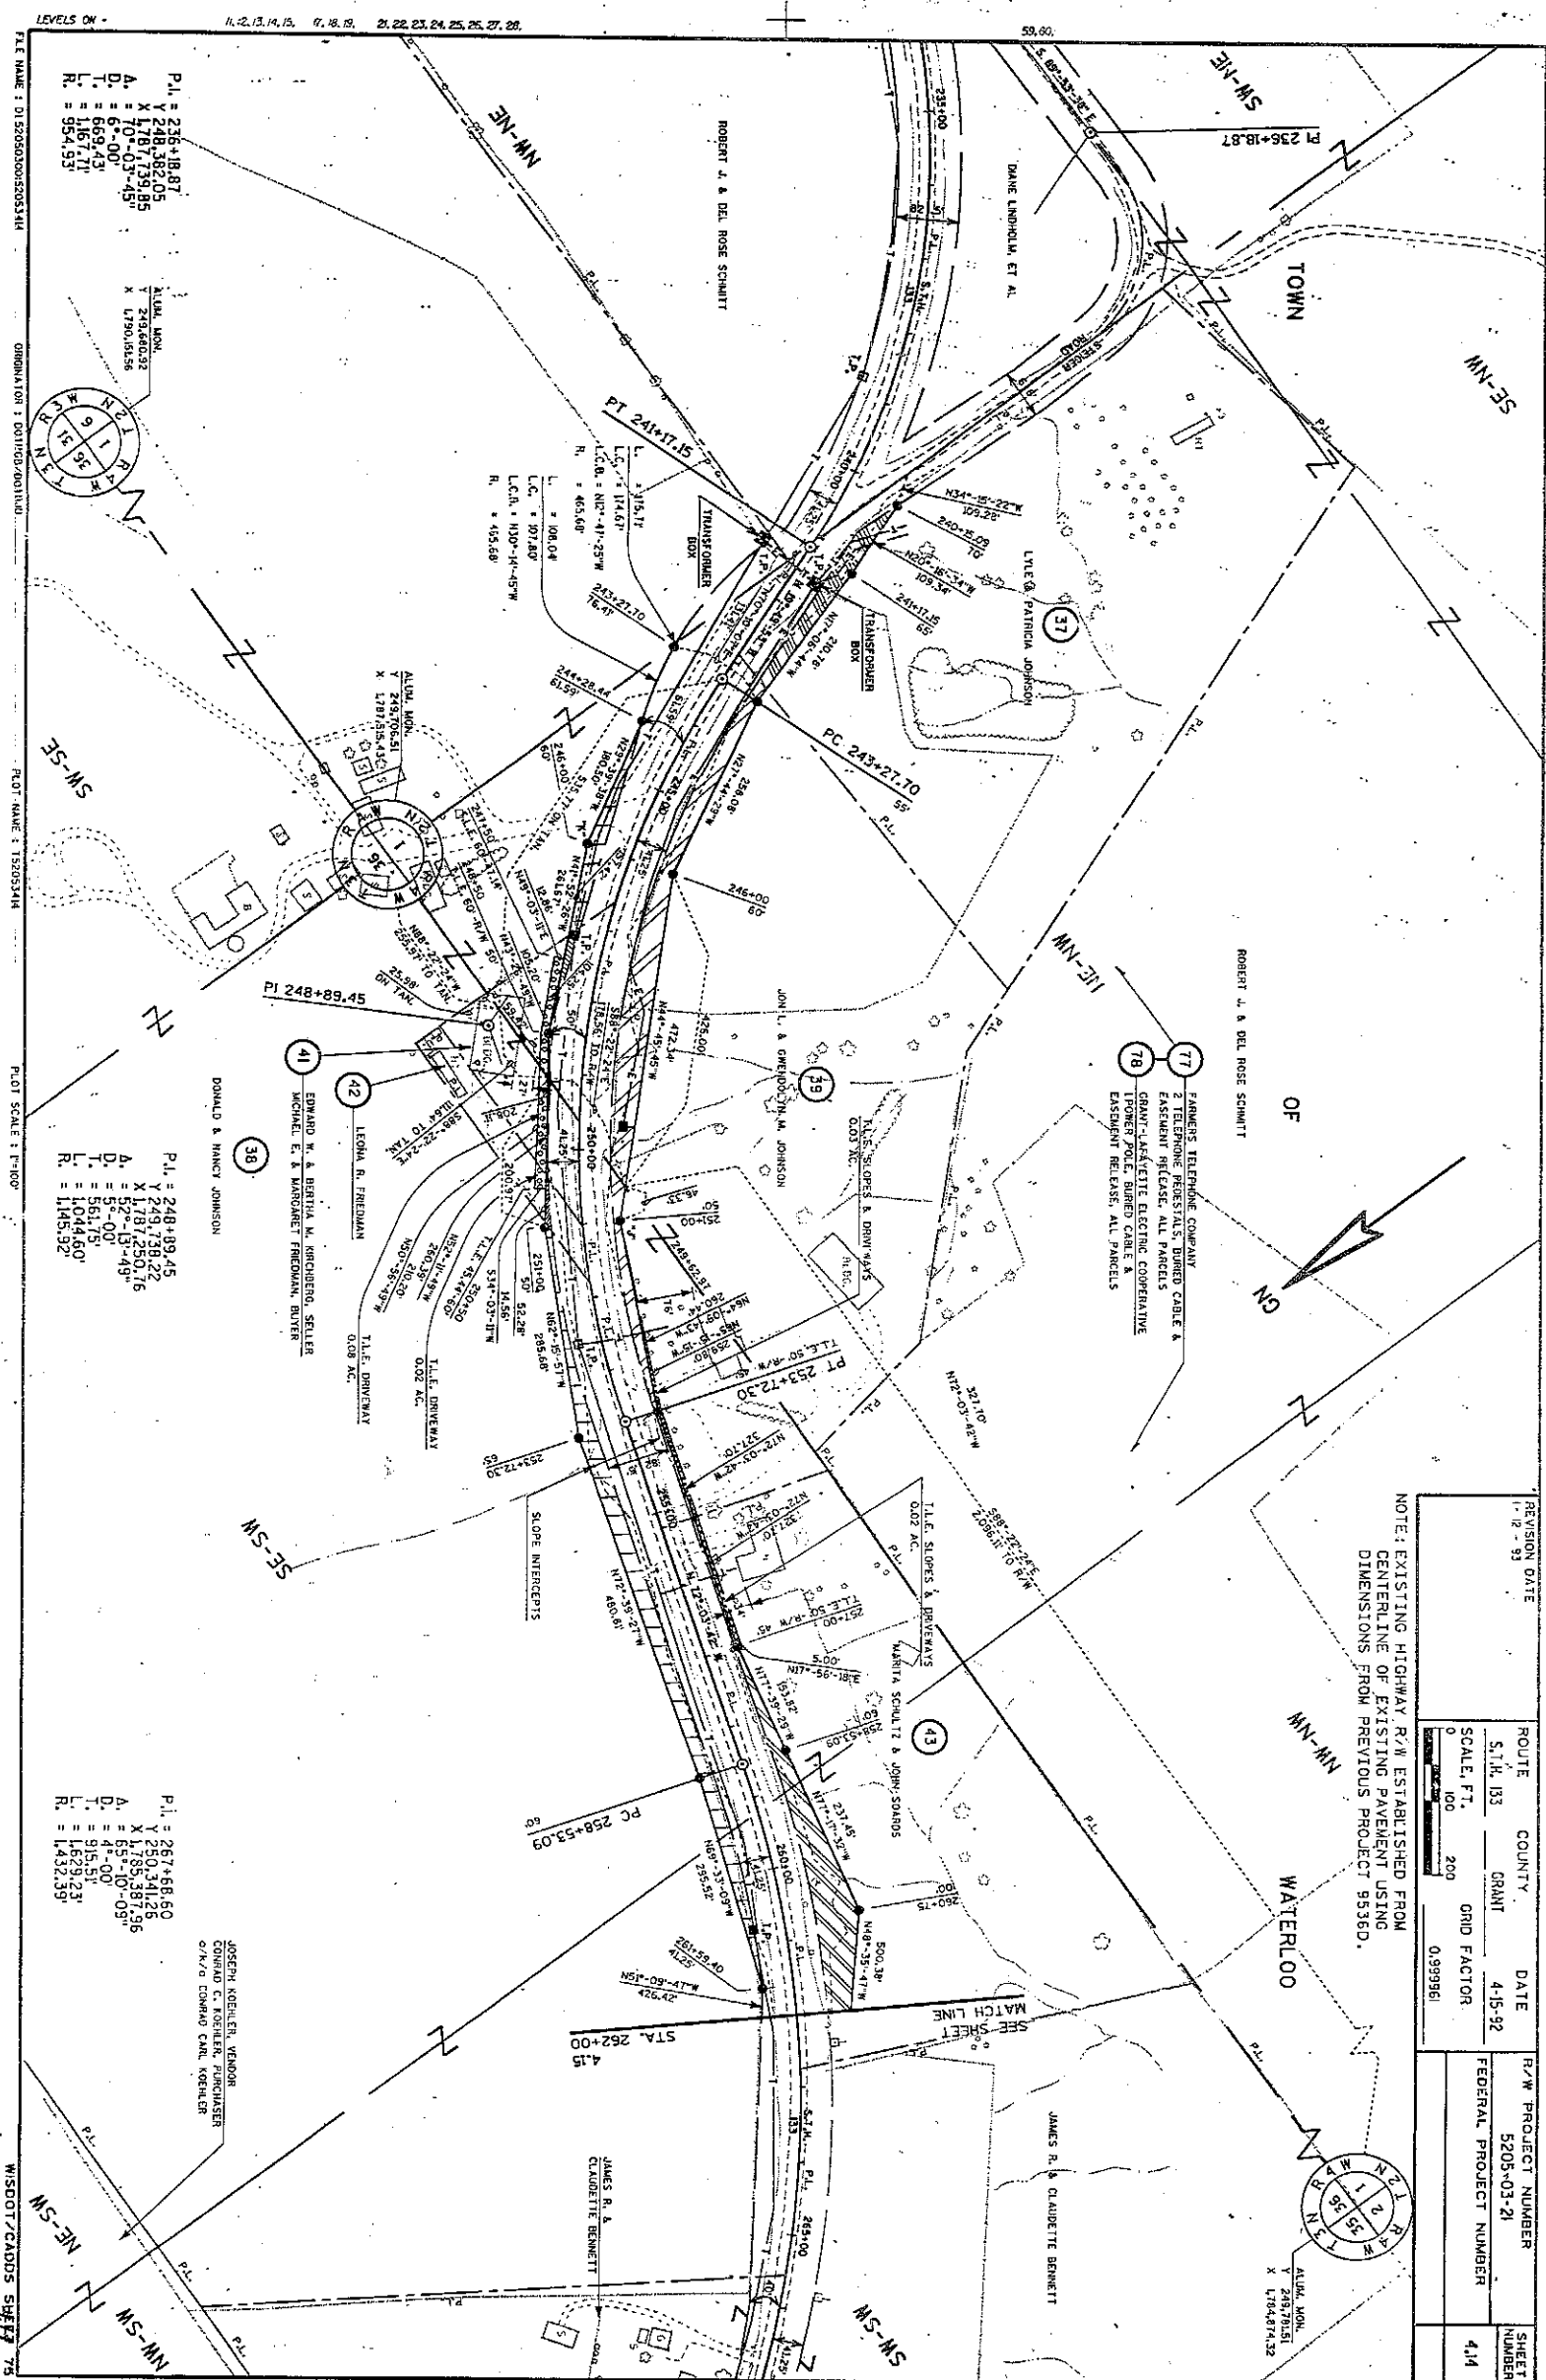

NOTE: EXISTING HIGHWAY R/W ESTABLISHED FROM CENTERLINE OF EXISTING PAVEMENT USING DIMENSIONS FROM PREVIOUS PROJECT 9536D.

REVISION DATE 1-12-93	ROUTE 51H, 133	COUNTY GRANT	DATE 4-15-92	R/W PROJECT NUMBER 5205-03-21	SHEET NUMBER 414
	SCALE, FT. 0 100	GRID FACTOR 0.999961		FEDERAL PROJECT NUMBER	

LEVELS ON 11, 12, 13, 14, 15, 17, 18, 19, 21, 22, 23, 24, 25, 26, 27, 28, 29, 30.

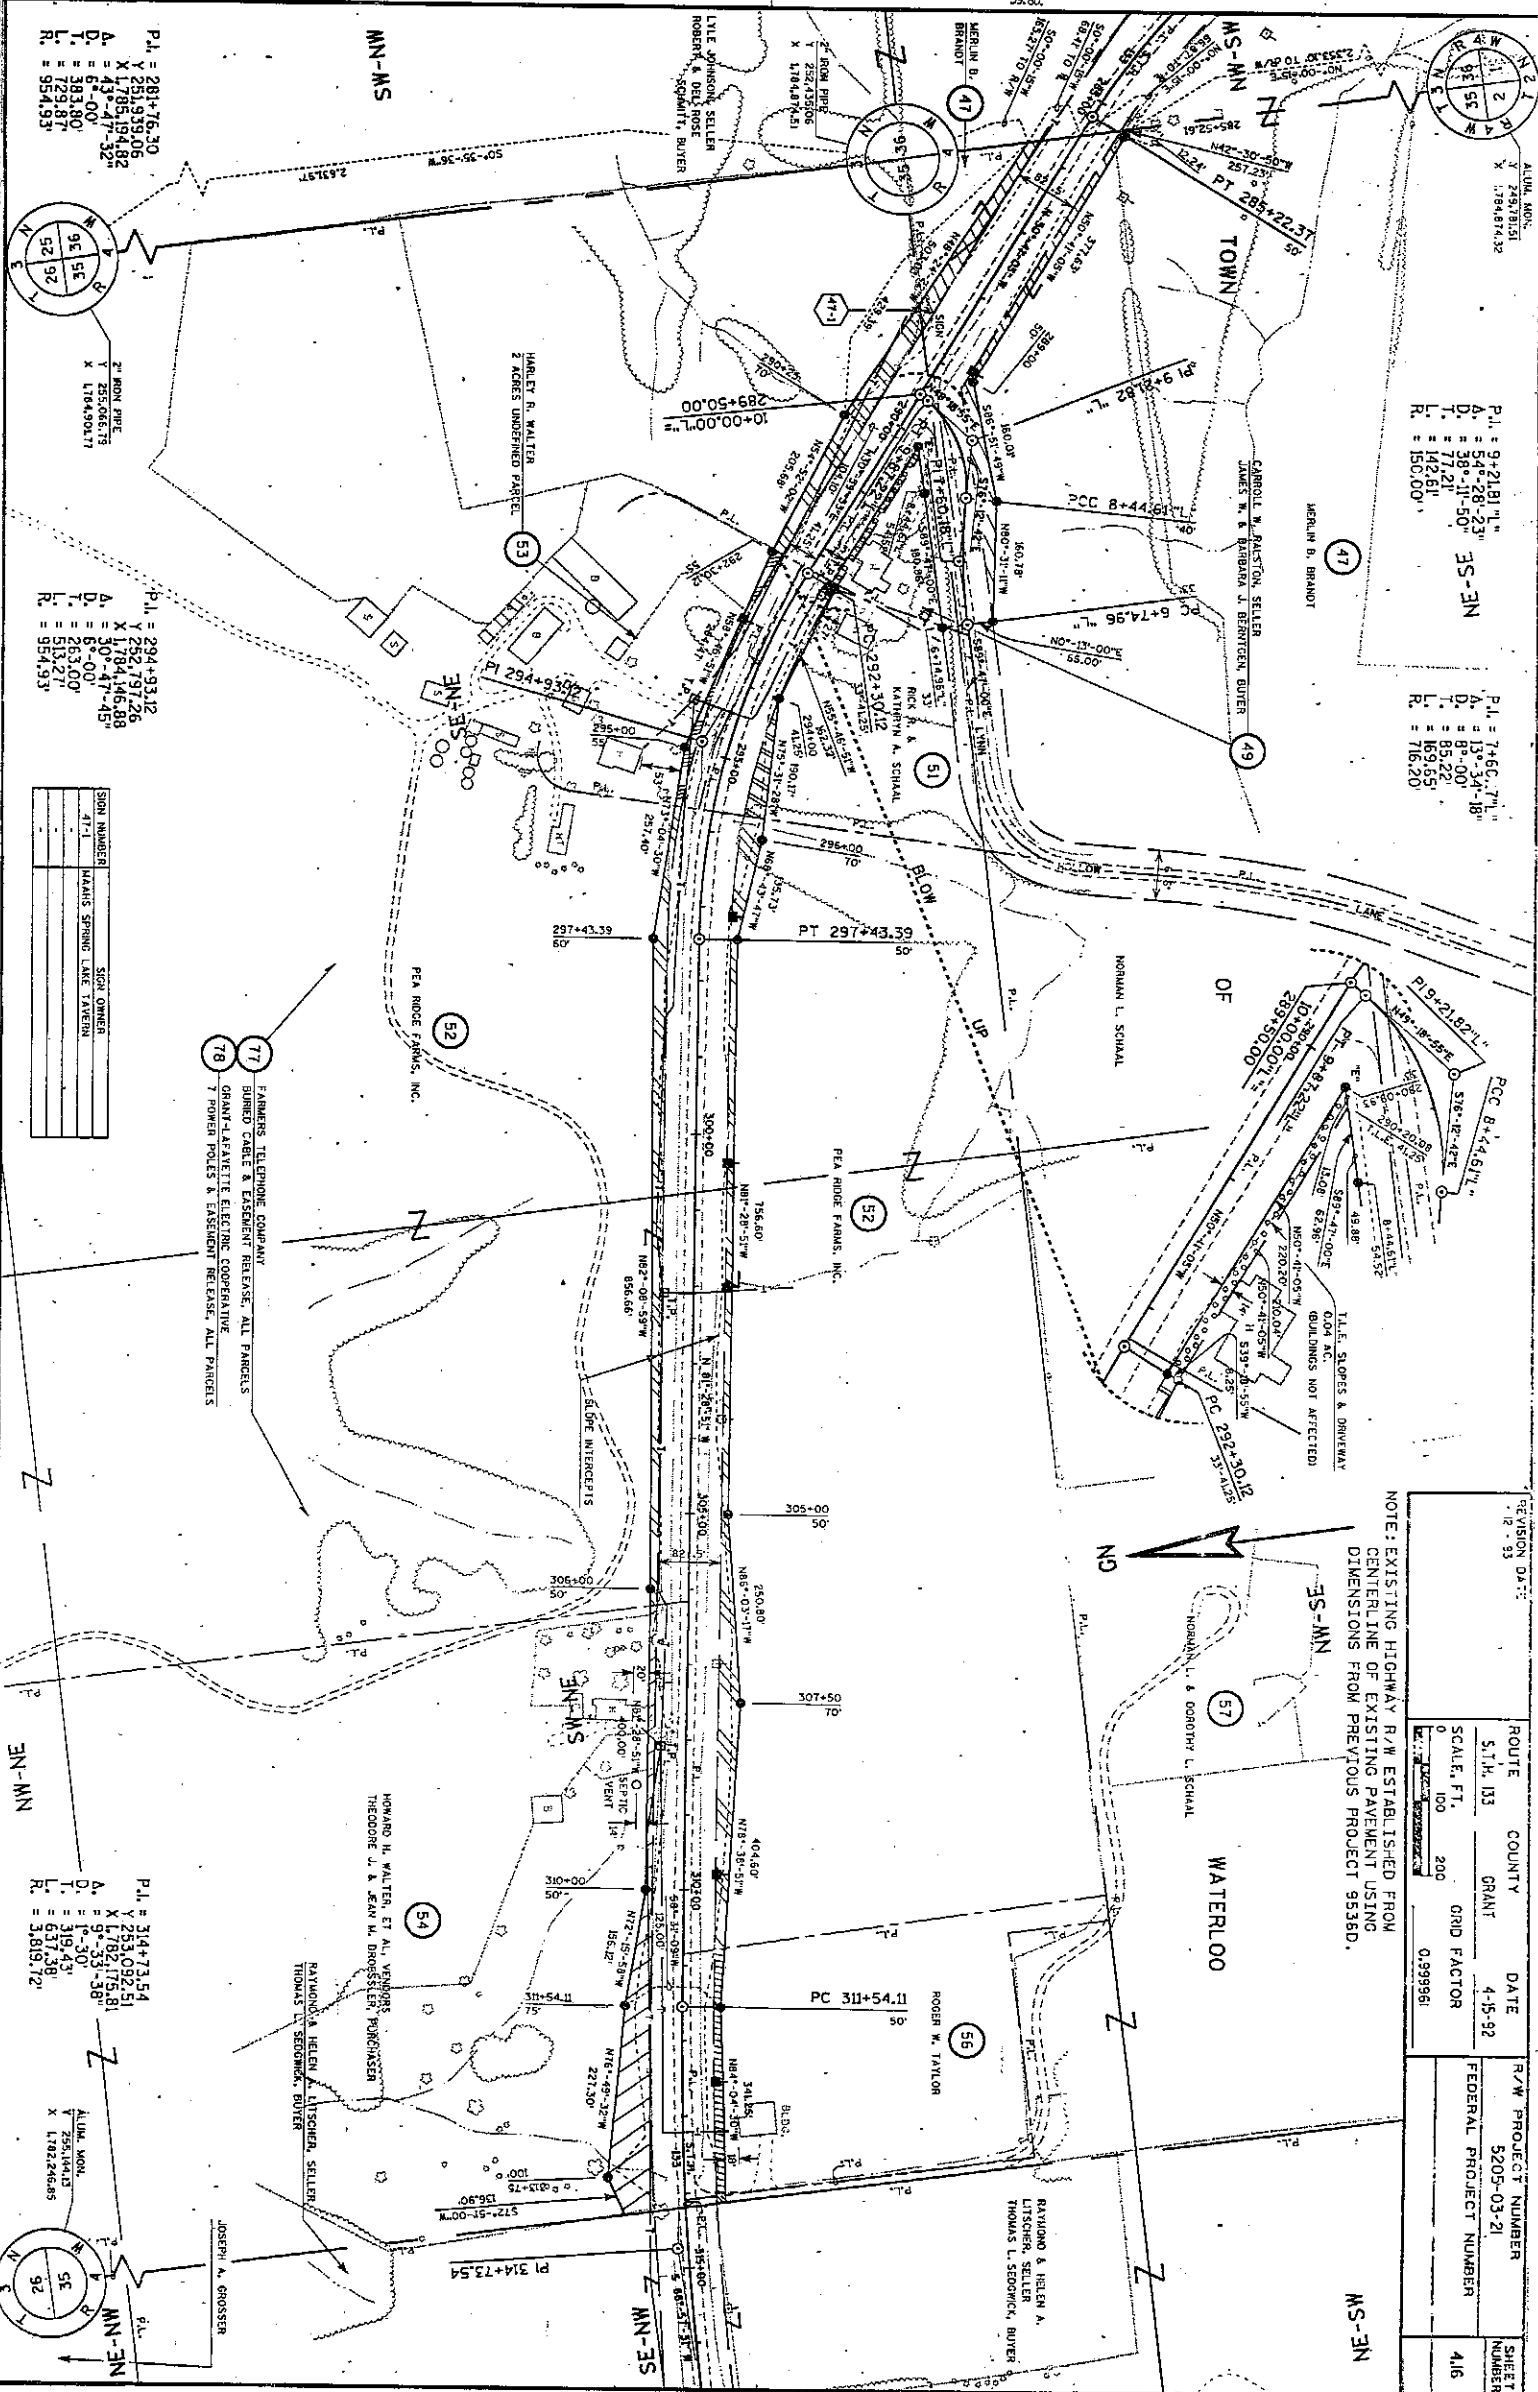

P.L. = 281+76.30
Y 251939.06
X 1785194.82
D. = 43°-47'-32"
L. = 383.80
R. = 954.93

P.L. = 294+93.12
Y 252797.26
X 1784146.88
D. = 30°-47'-45"
L. = 263.00
R. = 954.93

P.L. = 314+73.54
Y 253072.51
X 1783173.81
D. = 10°-30'-58"
L. = 319.43
R. = 389.72

P.L. = 314+73.54
Y 253072.51
X 1783173.81
D. = 10°-30'-58"
L. = 319.43
R. = 389.72

P.L. = 314+73.54
Y 253072.51
X 1783173.81
D. = 10°-30'-58"
L. = 319.43
R. = 389.72

ALUM. MON.
Y 251939.06
X 1784874.32

P.L. = 9+21.11
D. = 54°-28'-23"
L. = 77.21
R. = 150.00

P.L. = 7+56.77
D. = 13°-34'-18"
L. = 85.22
R. = 76.20

P.L. = 21+182.1
D. = 51°-12'-45"
L. = 49.88
R. = 150.00

P.L. = 21+182.1
D. = 51°-12'-45"
L. = 49.88
R. = 150.00

NOTE: EXISTING HIGHWAY R/W ESTABLISHED FROM CENTERLINE OF EXISTING PAVEMENT USING DIMENSIONS FROM PREVIOUS PROJECT 9535D.

REVISION DATA	ROUTE	COUNTY	DATE	R/W PROJECT NUMBER	SHEET NUMBER
12-93	133	GRANT	4-15-92	5205-03-21	416
SCALE, FT.	100	200	GRID FACTOR	FEDERAL PROJECT NUMBER	
0.999961					

REVISION DATE 1-12-91	ROUTE S.H. 153	COUNTY GRANT	D.A.E. 4-15-92	R/W PROJECT NUMBER 5205-03-21	SHEET NUMBER 4/17
SCALE, FT. 0 100 200			GRID FACTOR 0.999961		


NOTE: EXISTING HIGHWAY R/W ESTABLISHED FROM CENTERLINE OF EXISTING PAVEMENT USING DIMENSIONS FROM PREVIOUS PROJECT 9536D.

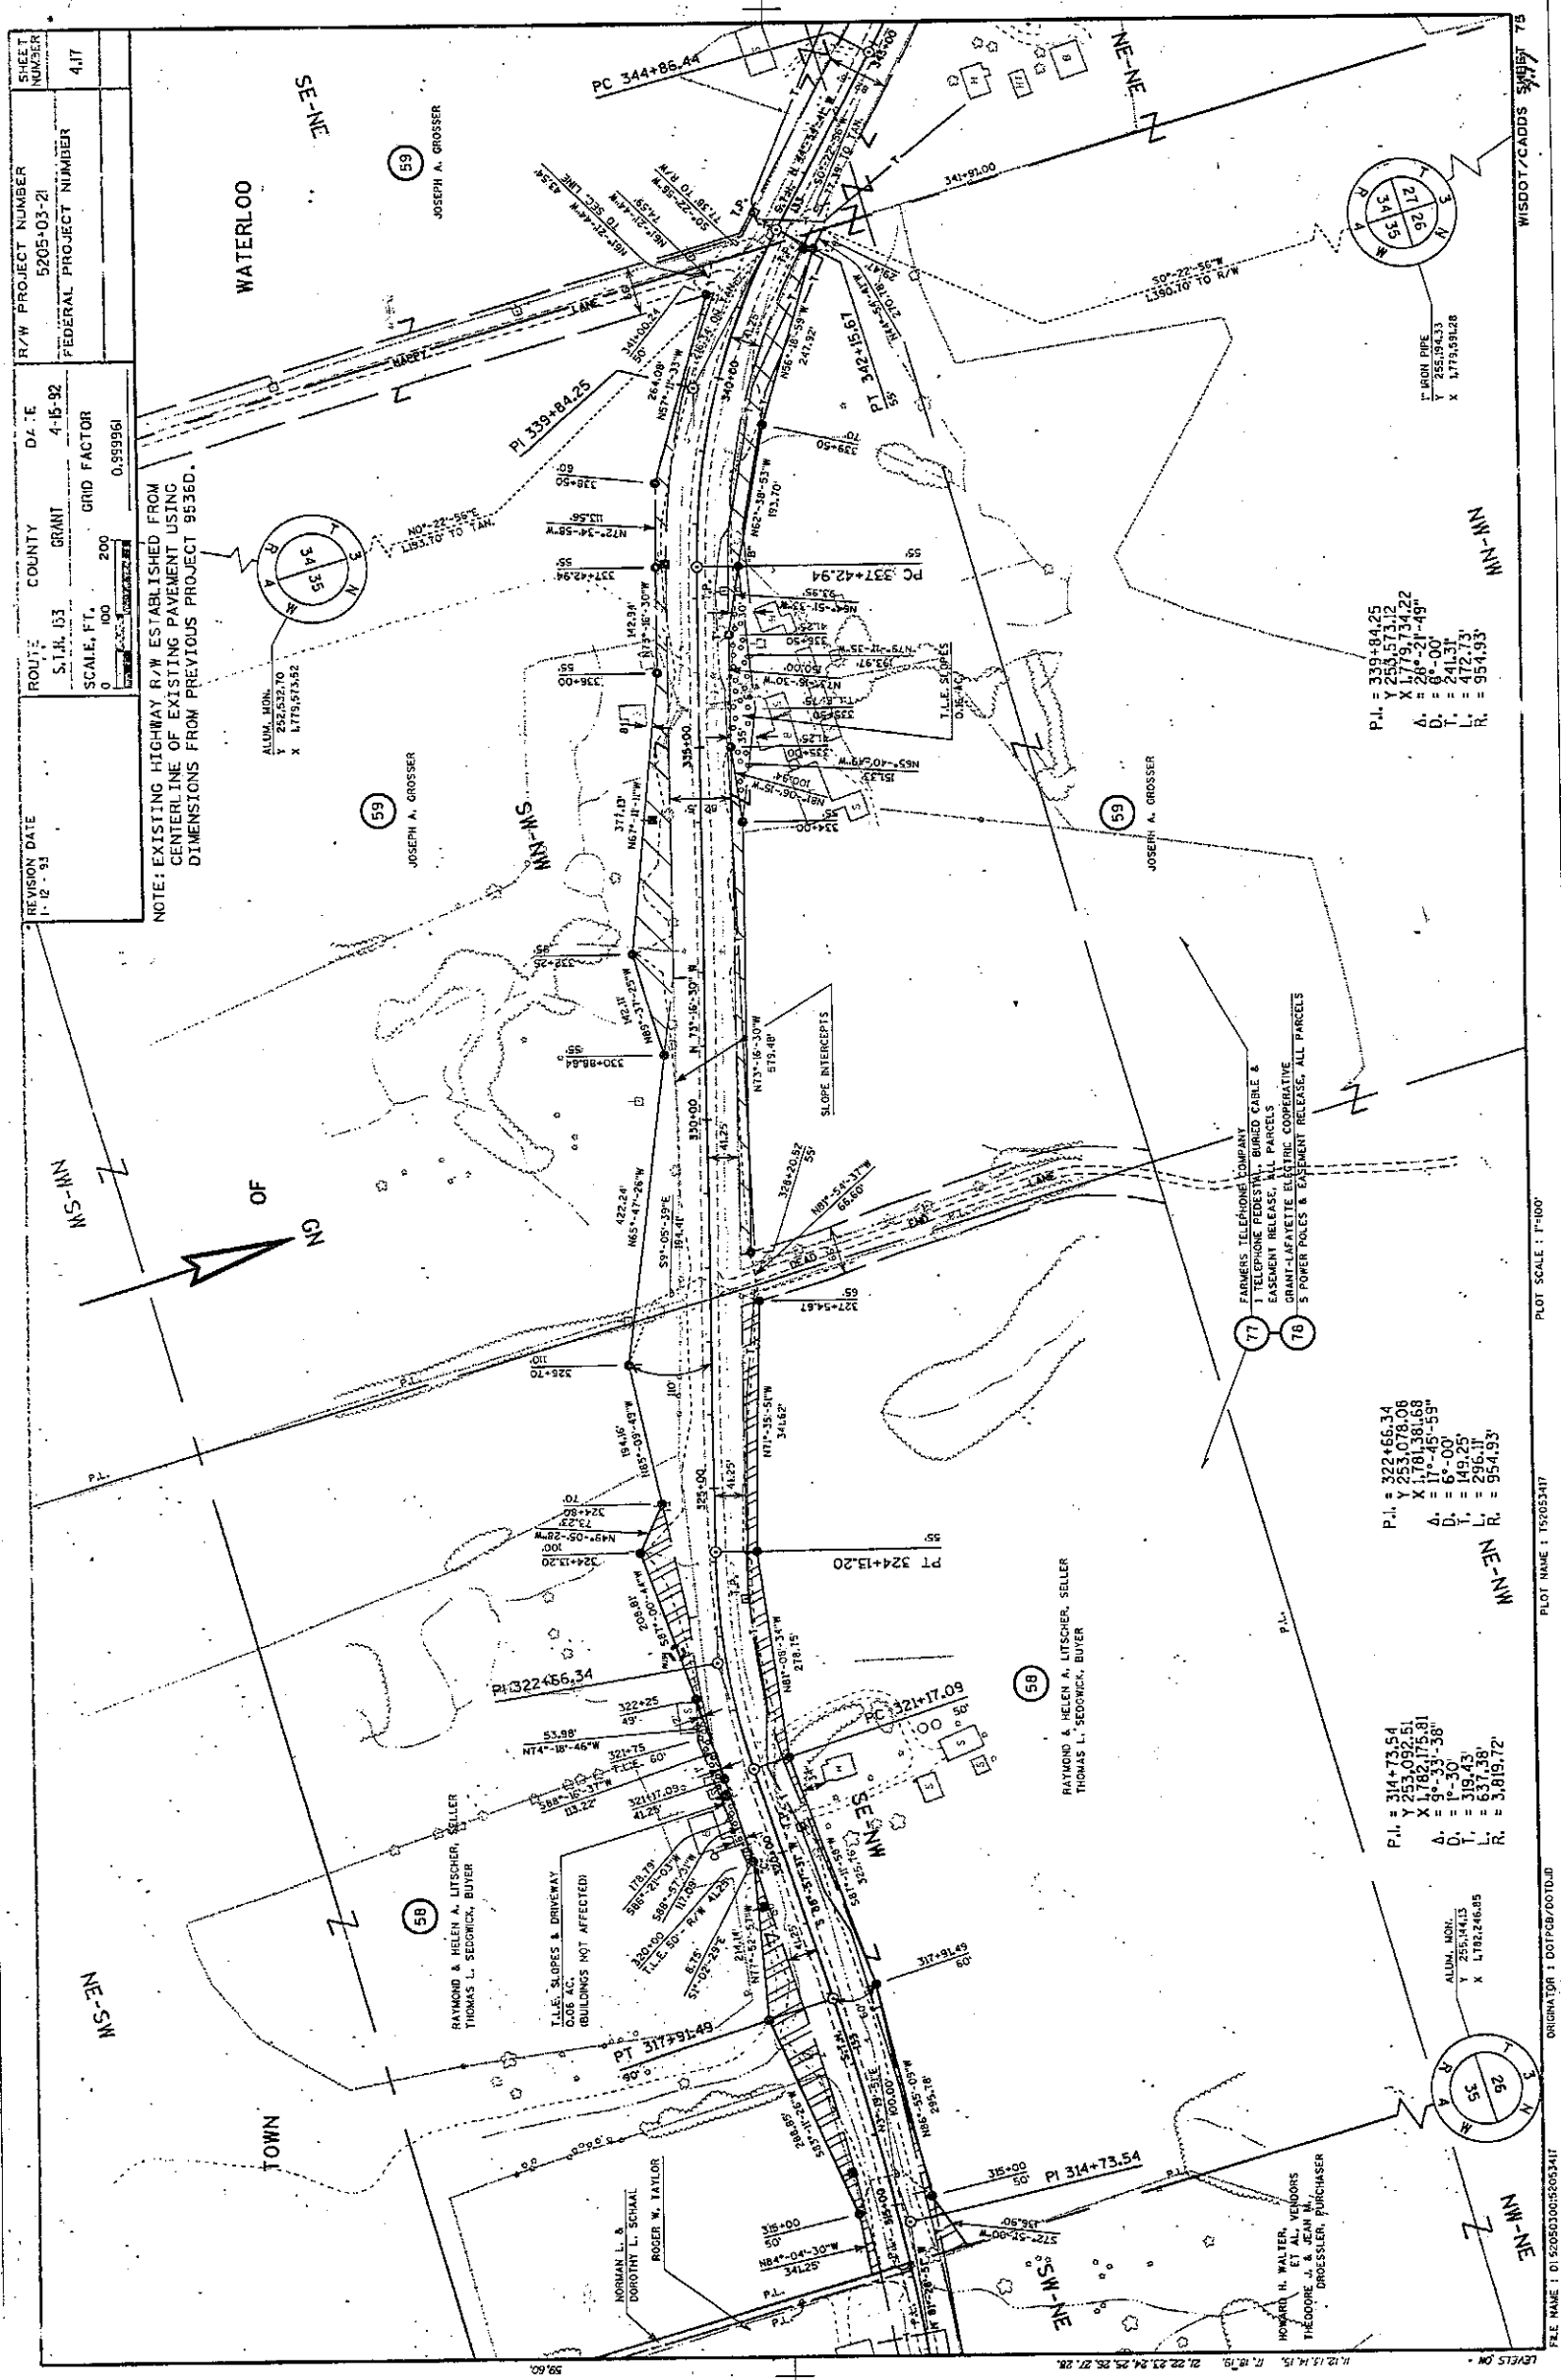

P.L. = 322+66.34
Y 253,078.06
X 1,781,381.68
A. = 17°-45'-59"
D. = 6°-00'
L. = 149.25
R. = 954.93'

P.L. = 314+73.54
Y 253,092.51
X 1,782,175.81
A. = 9°-33'-38"
D. = 1°-30'
L. = 319.43
R. = 3,819.72'

P.L. = 339+84.25
Y 253,573.12
X 1,779,734.22
A. = 28°-21'-49"
D. = 6°-00'
L. = 241.31
R. = 472.73'

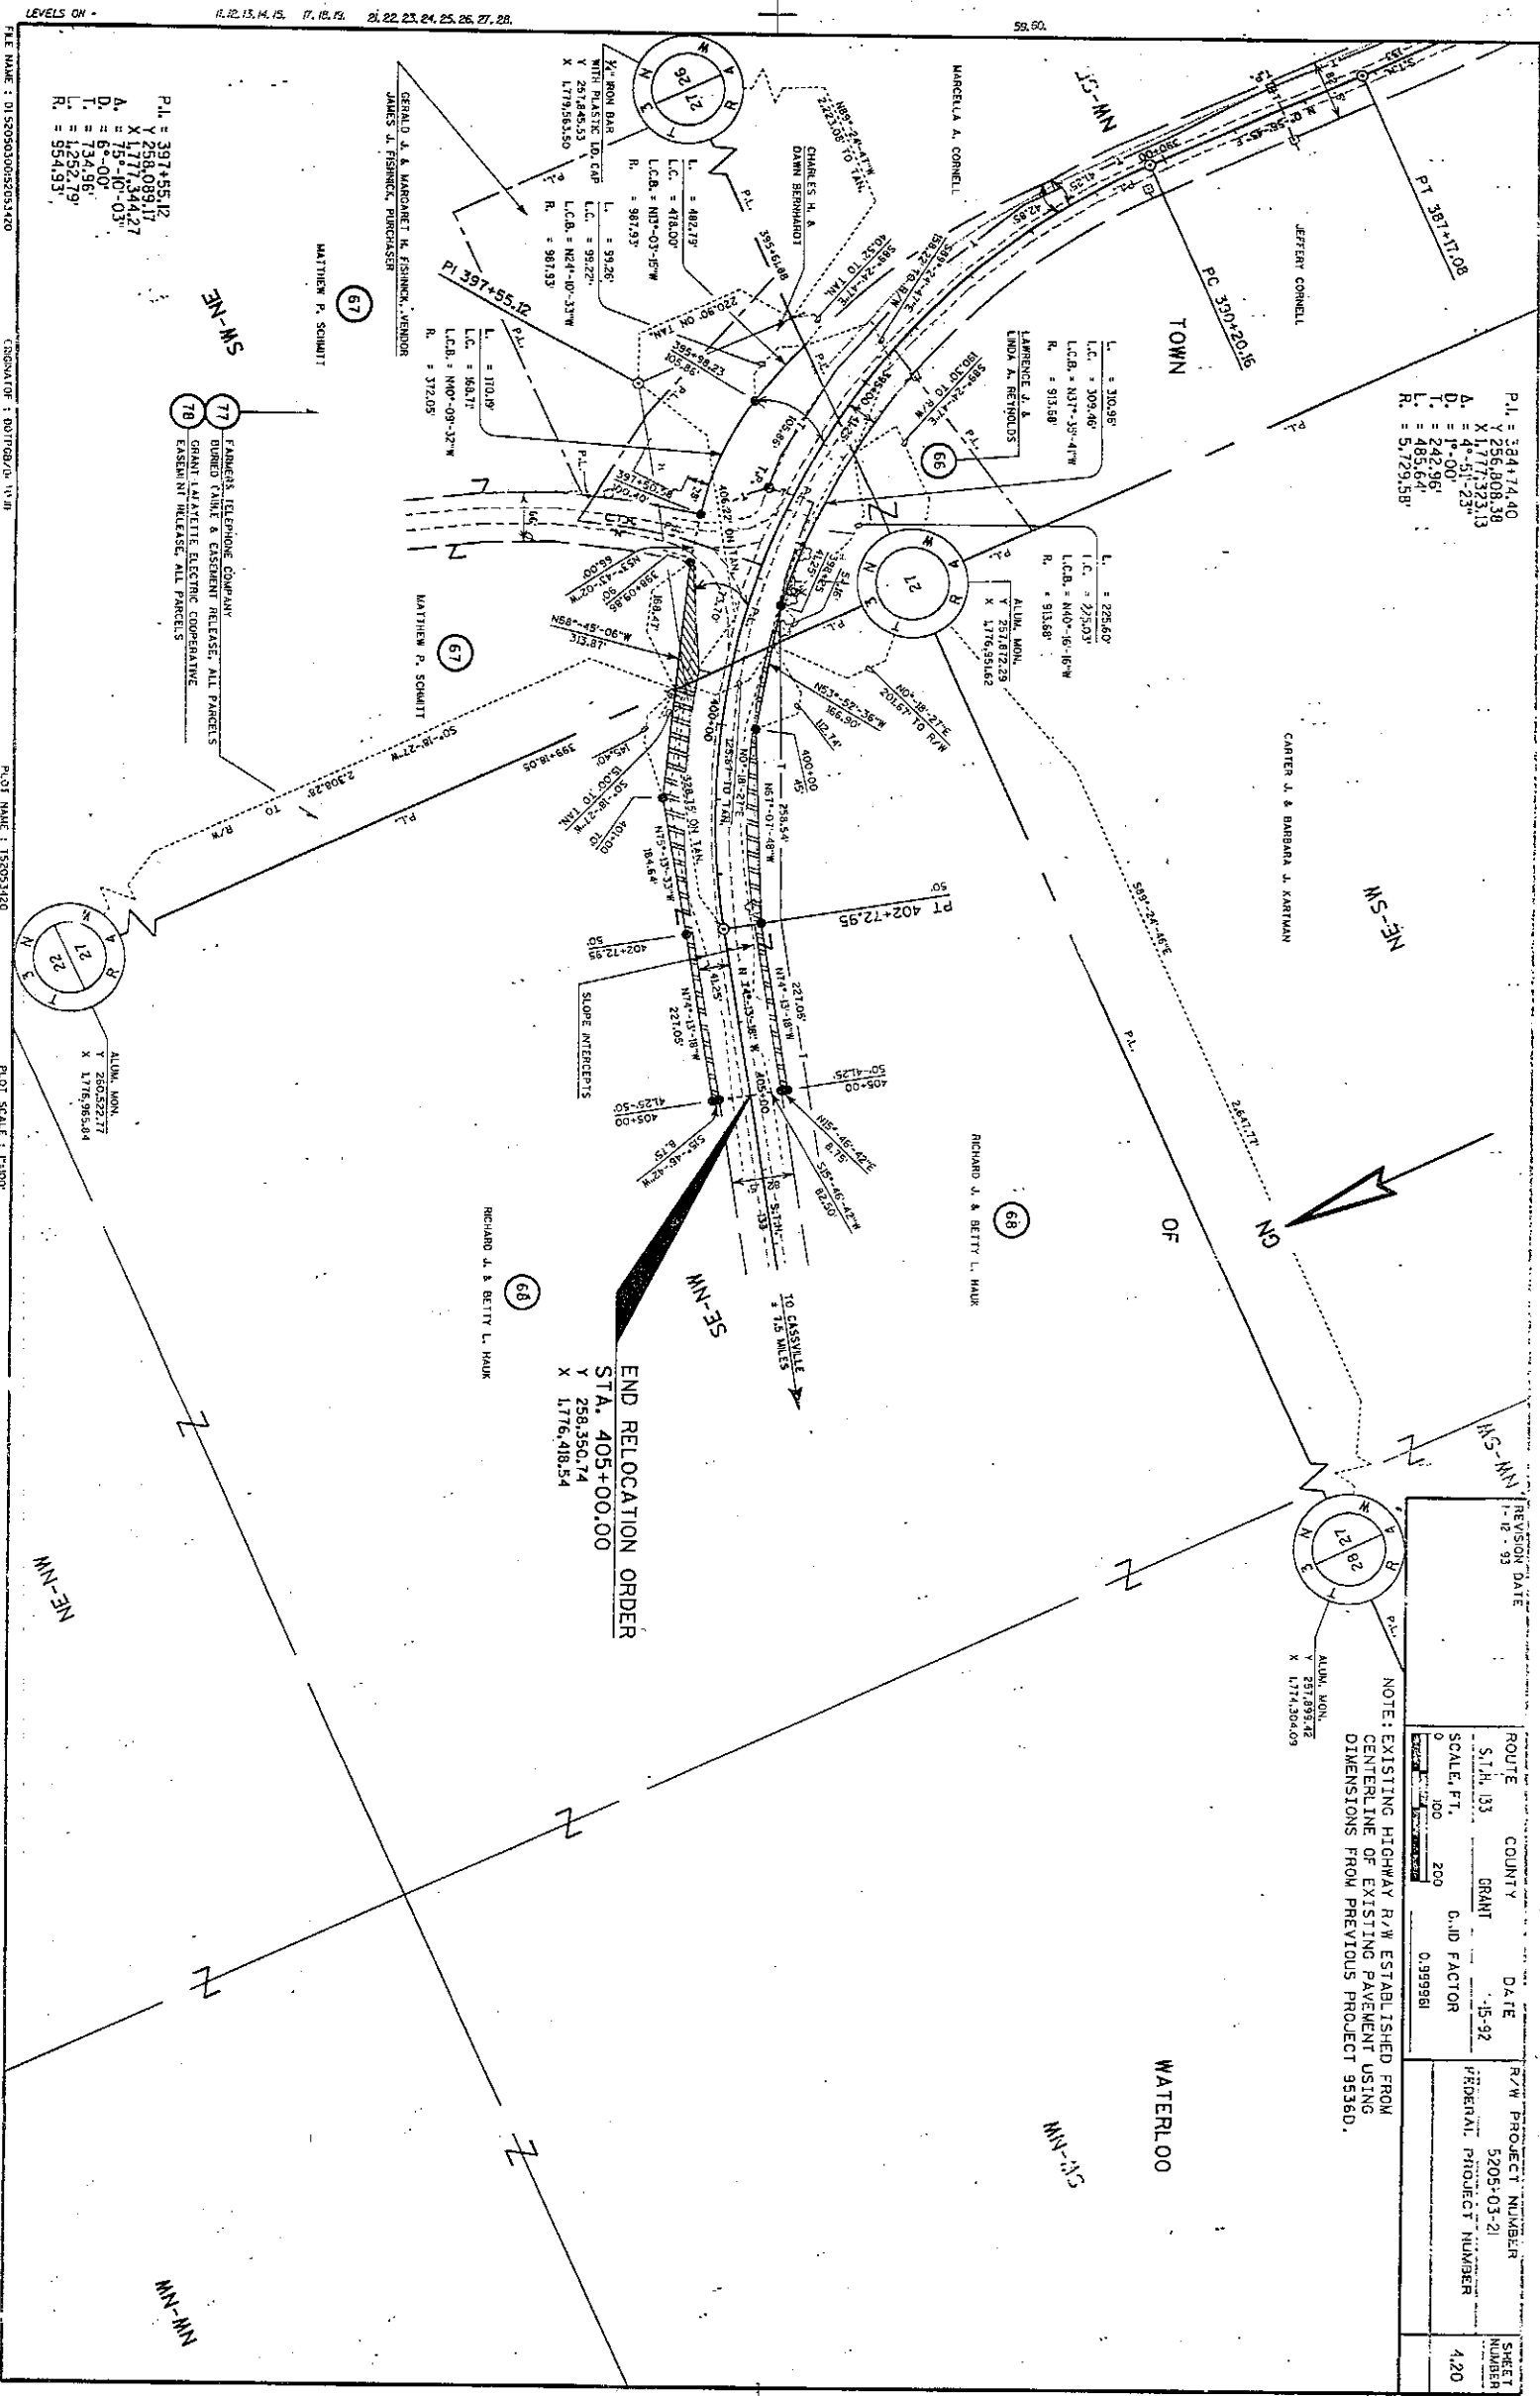

P.I. = 397+55.12
X 1779.58510
Y 2517.81229
A = 4°-51'-23"
D = 1°-00'
L = 242.96'
R = 483.64'
L = 5,729.58'

L = 310.95'
L.C. = 309.46'
L.C.B. = N17°-35'-41"W
R = 913.68'

L = 225.60'
L.C. = 225.03'
L.C.B. = N40°-16'-16"W
R = 913.68'

END RELOCATION ORDER
STA. 405+00.00
X 1776.418.54
Y 258.350.74

REVISION DATE		1-12-93	
ROUTE	COUNTY	DATE	R/W PROJECT NUMBER
ST. 133	GRANT	1-15-92	5205-03-21
SCALE, FT.	200	C.O.D FACTOR	FEDERAL PROJECT NUMBER
0	100	0.999961	4,20
SHEET NUMBER			4,20

NOTE: EXISTING HIGHWAY R/W ESTABLISHED FROM CENTERLINE OF EXISTING PAVEMENT USING DIMENSIONS FROM PREVIOUS PROJECT 9516D.

LEVELS ON - 11.2, 13, 14, 15, 16, 17, 18, 19, 20, 21, 22, 23, 24, 25, 26, 27, 28, 58, 60.

FILE NAME: 0150303030303420

COMPUTER: 80170820 (V.M)

PLOT NAME: 152051420

PLOT SCALE: 1"=80'

WISDOT/CADD'S SHEET 7B

