

CONVENTIONAL SIGNS AND ABBREVIATIONS

STATE LINE	SECTION CORNER	FOUNDATION OR RUIN BUILDING
COUNTY LINE	NOTATION FOR COMBUSTIBLE FLUIDS	CEMETERY R/W MONUMENT NON-MONUMENTED
TOWNSHIP AND RANGE LINES	BRIDGE	R/W POINT
SECTION LINE	STREAM OR RIVER	IRON PIN
QUARTER LINE	LAKE	VALVE
SIXTEENTH LINE	SLOPE INTERCEPTS	WINDMILL
NEW REFERENCE LINE	PIPE OR CATTLE PASS	SLO.MANHOLE, VENT, SEPTIC VENT, WELL, ETC.
EXISTING R/W LINE	RAIL LINE	GAS PUMPS
PROPERTY LINE	ENCROACHING SIGN	BUSHES
CORPORATE LIMITS	POWER POLE	TREES (DECIDUOUS)
LOT, TIE AND OTHER MINOR LINES	TELEPHONE POLE	TREES (CONIFEROUS)
SLOPE INTERCEPTS	NO ACCESS (BY ACQUISITION)	
UNDERGROUND FACILITY (GAS, TELEPHONE, ELECTRIC, ETC.)	NO ACCESS (BY STATUTORY AUTHORITY)	
FENCE	NO ACCESS (BY PREVIOUS PROJECT)	
TEMPORARY LIMITED EASEMENT		
PERMANENT LIMITED EASEMENT		
BEAM GUARD		
TRANSMISSION TOWER AND LINE		
GAS MARKER OR TELEPHONE PEDESTAL		


ACRES	AC.	LONG CHORD BEARING	L.C.B.
AHEAD	AH.	MONUMENT	MON.
ALSO KNOWN AS	Q/K/Q	PADE	P.
ALUMINUM	ALUM.	POINT OF BEGINNING	P.O.B.
AND OTHERS	ET AL	PROPERTY LINE	P.L.
BACK	BK.	RADIUS	R.
BARN	B.	REFERENCE LINE	R/L
BLOCK	BLK.	RIGHT OF WAY	R/W
BUILDING	BLOG.	SHED	S.
CERTIFIED SURVEY MAP	C.S.M.	STATION	STA.
GARAGE	G.	TANGENT	TAN.
HIGHWAY EASEMENT	H.E.	TANK	T.
HOUSE	H.	TELEPHONE PEDESTAL	T.P.
HOUSE TRAILER	H.T.	TEMPORARY LIMITED EASEMENT	T.L.E.
IDENTIFICATION	I.D.	TYPICAL	TYP.
LENGTH	L.	VOLUME	VOL.
LONG CHORD	L.C.	WALL	W.

NOTES


DIMENSIONING FOR THE NEW R/W IS MEASURED ALONG AND PERPENDICULAR TO THE NEW REFERENCE LINES.
GOVERNMENTAL LAND LINE AND REFERENCE LINE ARE NOT CONCURRENT.
DISTANCES FROM REFERENCE LINE ARE
DISTANCES FROM GOVERNMENTAL LAND LINE ARE
EXISTING HIGHWAY RIGHT OF WAY SHOWN HEREIN IS BASED ON THE FOLLOWING POINTS OF REFERENCE AS SPECIFIED ON EACH PLAT DETAIL SHEET: CENTERLINE OF EXISTING PAVEMENT USING DIMENSIONS FROM PREVIOUS PROJECTS TO 2004(1), 9636D, AND 839 OR CENTERLINE OF EXISTING PAVEMENT AS NOTED.
COORDINATES AND BEARINGS ON THIS PLAT ARE ORIENTED TO THE WISCONSIN COORDINATE SYSTEM SOUTH ZONE. ALL PLAT DISTANCES ARE GROUND LENGTH AND MAY BE CONVERTED TO GRID LENGTH BY MULTIPLYING THE DISTANCE BY THE GRID FACTOR PROVIDED ON THE DETAIL SHEETS.
RIGHT OF WAY MONUMENTS ARE TYPE 2 AND ARE PLACED PRIOR TO OR AT THE TIME OF LAND TITLE TRANSFER.
RIGHT OF WAY BOUNDARIES ARE DEFINED WITH COURSES OF THE PERIMETER OF THE HIGHWAY LANDS REFERENCED TO THE U.S. PUBLIC LAND SURVEY OR OTHER "SURVEYS OF PUBLIC RECORDS".

END RELOCATION ORDER
478.47' N. OF AND 533.09' W. OF THE CENTER OF
SEC. 27, T-3-N, R-4-W.

BEGIN RELOCATION ORDER
484.70' S. OF AND 1364.86' W. OF THE E. 1/4 COR. OF
SEC. 4, T-2-N, R-3-W.

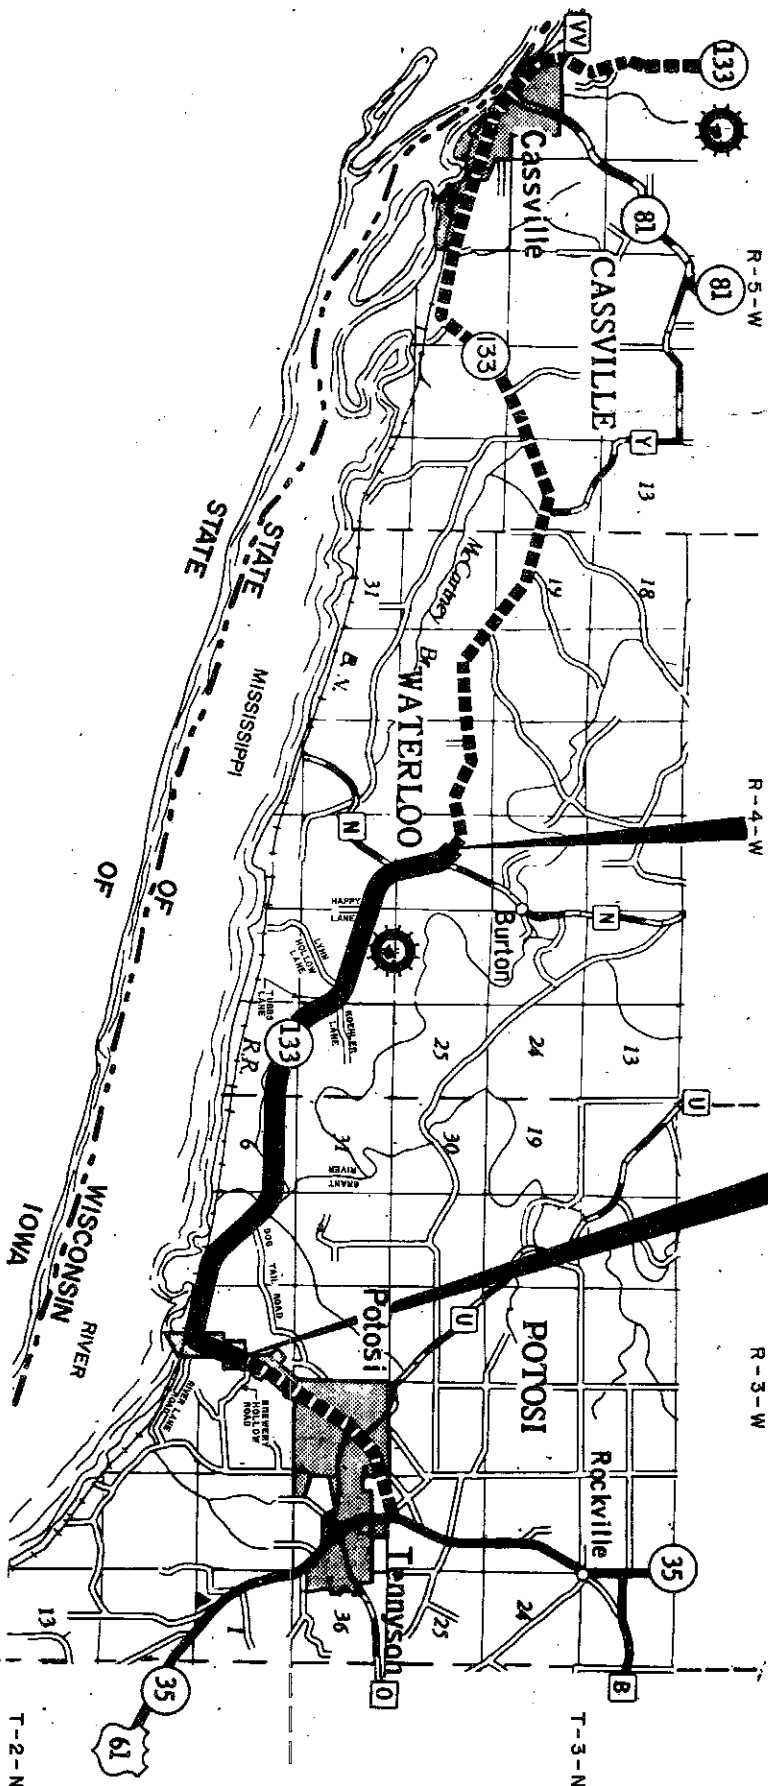

LAYOUT
SCALE

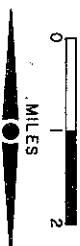

Total Net Length of Centerline = 7.278 MI.

R/W PROJECT NUMBER	5205-03-21	SHEET NUMBER	4.0	TOTAL SHEETS	21
FEDERAL PROJECT NUMBER					
PLAT OF RIGHT OF WAY REQUIRED FOR POTOSI-CASSVILLE ROAD (POTOSI - C.T.H. "N")					
STH. 133		GRANT COUNTY			

REVISION DATE
1-12-93 N.C.

STATE OF WISCONSIN
DEPARTMENT OF TRANSPORTATION

APPROVED:
4/15/92
for 205-920 DIRECTOR

SCHEDULE OF LANDS & INTERESTS REQUIRED

AREAS SHOWN IN THE TOTAL ACRES COLUMN MAY BE APPROXIMATE AND ARE DERIVED FROM TAX ROLLS OR OTHER AVAILABLE SOURCES AND MAY NOT INCLUDE LANDS OF THE OWNER WHICH ARE NOT CONTIGUOUS TO THE AREA TO BE ACQUIRED.

REVISION DATE
1-12-93

ROUTE
S.T.H. 133

COUNTY
GRANT

DATE
4-15-92

R/W PROJECT NUMBER
5205-03-21

FEDERAL PROJECT NUMBER
4.1

SHEET NUMBER
4.1

PARCEL NUMBER	SHEET NUMBER	OWNER(S)	INTEREST REQUIRED	ACRES OR S.F.	NEW	EXISTING	TOTAL	R/W ACRES	OR S.F. REQUIRED	TOTAL	P.L.E.	OR S.F.	M.E.
1	4.5-4.7	MARK S. BODE	FEE	137.50	2.98	2.20	5.18	132.32	---	---	---	---	---
2	4.6	ROBERT ALLEN HORNER	FEE	9.10	0.27	0.60	0.87	8.23	---	---	---	---	---
3	4.6	CELESTINE C. & VIOLA H. WINKLER, VENDOR MARK F. DEVENS, PURCHASER	FEE	115.85	0.09	0.38	0.47	115.38	---	---	---	---	---
4	4.6	NORBERT W. & LEONA L. STOKER	FEE & T.L.E.	1.06	0.15	---	0.15	0.91	---	---	---	0.04	---
5	---	---	---	---	---	---	---	---	---	---	---	---	---
6	4.6	HATTIE C. HORNER	FEE	0.39	0.39	---	0.39	0.00	---	---	---	---	---
7	4.6-4.8	CHICAGO, BURLINGTON & NORTHERN RAILROAD COMPANY	ACREMENT & H.E.	---	---	---	---	---	---	---	---	7.62	---
8	4.6	UNITED STATES OF AMERICA	FEE	0.09	0.09	---	0.09	0.00	---	---	---	---	---
9	---	---	---	---	---	---	---	---	---	---	---	---	---
10	---	---	---	---	---	---	---	---	---	---	---	---	---
11	4.7	DAWN M. & PETER J. REYNOLDS	FEE	8.05	0.39	---	0.39	7.66	---	---	---	---	---
12	4.7	DARWIN E. THIER	FEE	6.10	0.79	---	0.79	5.31	---	---	---	---	---
13	4.7	MARY F. BRADY	FEE	14.80	0.54	---	0.54	14.26	---	---	---	---	---
14	4.8	VICTOR H. SCHAEFER	FEE	31.20	1.12	0.14	1.26	29.94	---	---	---	---	---
15	---	---	---	---	---	---	---	---	---	---	---	---	---
16	4.8	OTTO B. & BETTY MAHNS, VENDOR CARL & DORTHEA BLINDERT, PURCHASER	FEE & T.L.E.	1.46	---	0.78	0.78	0.68	---	---	---	0.10	---
17	4.8 & 4.9	JAMES F. & CAROLYN A. BOYLE	FEE	58.37	1.55	1.53	3.08	55.29	---	---	---	---	---
18	4.8 & 4.9	THOMAS G. & ARLENE P. LORD, VENDOR WARREN A. SCHROEDER & SHIRLEY VON BEHREN, PURCHASER	FEE	5.51	0.11	0.95	1.06	4.45	---	---	---	---	---
19	4.9	THOMAS G. & ARLENE P. LORD, VENDOR GLENN L. CHAMBERS, JR., PURCHASER	FEE	0.66	0.02	0.24	0.26	0.40	---	---	---	---	---
20	---	---	---	---	---	---	---	---	---	---	---	---	---
21	4.9	MAZIE TAYLOR	FEE	11.00	0.23	1.37	1.60	9.40	---	---	---	---	---
22	4.9	MAZIE TAYLOR, VENDOR NICKIE L. & ANN F. PITZER, PURCHASER	FEE & T.L.E.	79.40	1.25	2.36	3.61	75.79	0.12	---	---	---	---
23	4.9	RICHARD J. & CAROLE L. KIEFER	FEE	11.13	0.63	1.14	1.77	9.36	---	---	---	---	---
24	4.9	BERNARD & JACKIE BLINDERT	FEE & T.L.E.	9.50	0.39	0.58	0.97	8.53	0.18	---	---	---	---
25	---	---	---	---	---	---	---	---	---	---	---	---	---
26	4.10	JACK L. & MARY ANN LEAKE & JOSEPH G. ALTEPETER, VENDOR RICHARD W. & ESTHER A. FARUM, PURCHASER & VENDOR TO DAVID HEBER, PURCHASER	FEE	193.78	3.76	6.03	9.79	183.99	---	---	---	---	---
27	4.10	ROGER D. CAMMACK & RICHARD B. CAMMACK	FEE	74.00	2.79	2.37	5.16	68.84	---	---	---	---	---
28	4.12	LYLE O. DENNISON	FEE	6.61	0.38	0.37	0.75	5.86	---	---	---	---	---
29	4.12	JOHN F. & PAULA A. ERICKSON	FEE	24.15	0.49	0.42	0.91	23.24	---	---	---	---	---
30	---	---	---	---	---	---	---	---	---	---	---	---	---
31	4.12	JAMES J. KROGMAN	FEE	82.50	5.60	1.49	7.09	75.41	---	---	---	---	---
32	4.12	JEROME REDING	FEE	68.00	0.28	0.47	0.75	67.25	---	---	---	---	---
33	4.13	ROBERT J. & DEL ROSE SCHMITT, SELLER AMERICAN TRUST & SAVINGS BANK, TRUSTEE FOR PAUL PECHOUS, M.D., P.C., PROFIT SHARING TRUST, BUYER	FEE	41.03	0.32	0.56	0.88	40.15	---	---	---	---	---
34	4.13	ROBERT J. & DEL ROSE SCHMITT	FEE	172.82	1.88	4.24	6.12	166.70	---	---	---	---	---
35	---	---	---	---	---	---	---	---	---	---	---	---	---
36	4.13	DIANE LINDHOLM, ET AL	FEE	2.74	0.15	1.03	1.18	1.56	---	---	---	---	---
37	4.14	LYLE & PATRICIA JOHNSON	FEE	8.29	0.13	0.22	0.35	7.94	---	---	---	---	---
38	4.14	DONALD & NANCY JOHNSON	FEE	164.35	0.50	2.44	2.94	161.41	---	---	---	---	---
39	4.14	JON L. & GWENDOLYN M. JOHNSON	FEE & T.L.E.	9.60	0.56	1.14	1.70	7.90	0.03	---	---	---	---
40	---	---	---	---	---	---	---	---	---	---	---	---	---
41	4.14	EDWARD W. & BERTHA M. KIRCHBERG, SELLER MICHAEL E. & MARGARET FRIEDMAN, BUYER	FEE & T.L.E.	0.75	0.03	0.35	0.38	0.37	0.08	---	---	---	---
42	4.14	LEONA R. FRIEDMAN	FEE & T.L.E.	0.60	0.01	0.07	0.08	0.52	0.02	---	---	---	---
43	4.14	MARITA SCHULTZ & JOHN SOARDS	FEE & T.L.E.	4.29	0.41	0.72	1.13	3.16	0.02	---	---	---	---
44	4.15	JAMES R. & CLAUDETTE BENNETT	FEE & T.L.E.	27.11	0.40	1.68	2.08	25.03	0.16	---	---	---	---
45	---	---	---	---	---	---	---	---	---	---	---	---	---
46	4.15	JOSEPH KOEHLER, VENDOR CONRAD C. KOEHLER, PURCHASER, O/K/O CONRAD CARL KOEHLER	FEE	49.91	0.33	0.92	1.25	48.66	---	---	---	---	---
47	4.15	MERLIN B. BRANDT	FEE	143.00	0.78	2.14	2.92	140.08	---	---	---	---	---
48	4.15	LYLE JOHNSON, VENDOR, SELLER ROBERT & DEL ROSE SCHMITT, BUYER	FEE	142.00	0.06	0.30	0.36	141.64	---	---	---	---	---
49	4.16	CARROLL W. RALSTON, SELLER JAMES W. & BARBARA J. BERNIGEN, BUYER	FEE & T.L.E.	0.84	---	0.37	0.37	0.47	0.04	---	---	---	---
50	---	---	---	---	---	---	---	---	---	---	---	---	---
51	4.16	RICK R. & KATHRYN A. SCHAL	FEE	1.97	0.07	0.39	0.46	1.51	---	---	---	---	---
52	4.16	PEA RIDGE FARMS, INC.	FEE	241.94	1.02	2.74	3.76	238.18	---	---	---	---	---
53	4.16	HARLEY R. WALTER	FEE	2.00	0.06	0.22	0.28	1.72	---	---	---	---	---
54	4.16	HOWARD H. WALTER, ET AL, VENDORS THEODORE J. & JEAN M. DRESSLER, PURCHASER	FEE	37.79	0.43	0.75	1.18	36.61	---	---	---	---	---
55	---	---	---	---	---	---	---	---	---	---	---	---	---
56	4.16	ROGER W. TAYLOR	FEE	3.25	0.08	0.30	0.38	2.87	---	---	---	---	---
57	4.16	NORMAN L. & DOROTHY L. SCHAL	FEE	45.00	0.01	0.02	0.03	44.97	---	---	---	---	---
58	4.17	RAYMOND & HELEN A. LITSCHER, SELLER THOMAS L. SEDGWICK, BUYER	FEE & T.L.E.	100.00	0.90	3.03	3.93	96.07	0.06	---	---	---	---
59	4.17-4.19	JOSEPH A. GROSSER	FEE & T.L.E.	524.00	3.41	8.46	11.87	512.13	0.16	---	---	---	---
60	---	---	---	---	---	---	---	---	---	---	---	---	---

FILE NAME : D:\52053000\52053401

ORIGINATOR : DOTSGO

PLOT NAME : 52053402

PLOT SCALE :

WISDOT/CADD SHEET 60

LEVELS ON -

52

PARCEL NUMBER	SHEET NUMBER	OWNER (S)	INTEREST REQUIRED	TOTAL ACRES OR S.F.	R/W ACRES OR S.F. REQUIRED			TOTAL ACRES OR S.F. REM.	H.E. T.L.E. P.L.E. ACRES OR S.F.
					NEW	EXISTING	TOTAL		
61	4.18 & 4.19	DAVID A. YAGER	FEE	164.06	0.82	2.41	3.23	160.83	---
62	4.18	WALTER & MARCELLA BARTELS, VENDOR JOSEPH F. & LINDA I. BERNTGEN, PURCHASER	T.L.E.	0.50	---	---	---	0.50	0.04
63	4.19	MARCELLA A. CORNELL	FEE & T.L.E.	132.13	0.15	1.54	1.69	130.44	0.10
64	4.19	JEFFERY CORNELL	FEE	10.12	0.52	1.16	1.68	8.44	---
65									
66	4.19 & 4.20	LAWRENCE J. & LINDA A. REYNOLDS	FEE	1.25	0.01	0.42	0.43	0.82	---
67	4.20	MATTHEW P. SCHMITT	FEE	35.85	0.06	0.26	0.32	35.53	---
68	4.20	RICHARD J. & BETTY L. HAUKE	FEE	160.00	0.43	1.01	1.44	158.56	---
69									
70									
71									
72									
73									
74									
75									
76	4.5-4.12	WISCONSIN POWER & LIGHT COMPANY	RELEASE OF RIGHTS	---	---	---	---	---	---
77	4.7-4.20	FARMERS TELEPHONE COMPANY	RELEASE OF RIGHTS	---	---	---	---	---	---
78	4.7-4.20	GRANT-LAFAYETTE ELECTRIC COOPERATIVE	RELEASE OF RIGHTS	---	---	---	---	---	---
79	4.6	POTOSI WATER & SEWER UTILITY	RELEASE OF RIGHTS	---	---	---	---	---	---

SCHEDULE OF LANDS & INTERESTS REQUIRED


AREAS SHOWN IN THE TOTAL ACRES COLUMN MAY BE APPROXIMATE AND ARE DERIVED FROM TAX ROLLS OR OTHER AVAILABLE SOURCES AND MAY NOT INCLUDE LANDS OF THE OWNER WHICH ARE NOT CONTIGUOUS TO THE AREA TO BE ACQUIRED.

REVISION DATE
1-12-93

ROUTE COUNTY DATE
S.T.H. 133 GRANT 4-15-92


R/W PROJECT NUMBER
5205-03-21
FEDERAL PROJECT NUMBER

REVISION DATE 1-12-93 N.C.	ROUTE S.T.H. 133	COUNTY GRANT	DATE 4-15-92	R-W PROJECT NUMBER 5205-03-21	SHEET NUMBER 4.3
NOT TO SCALE					

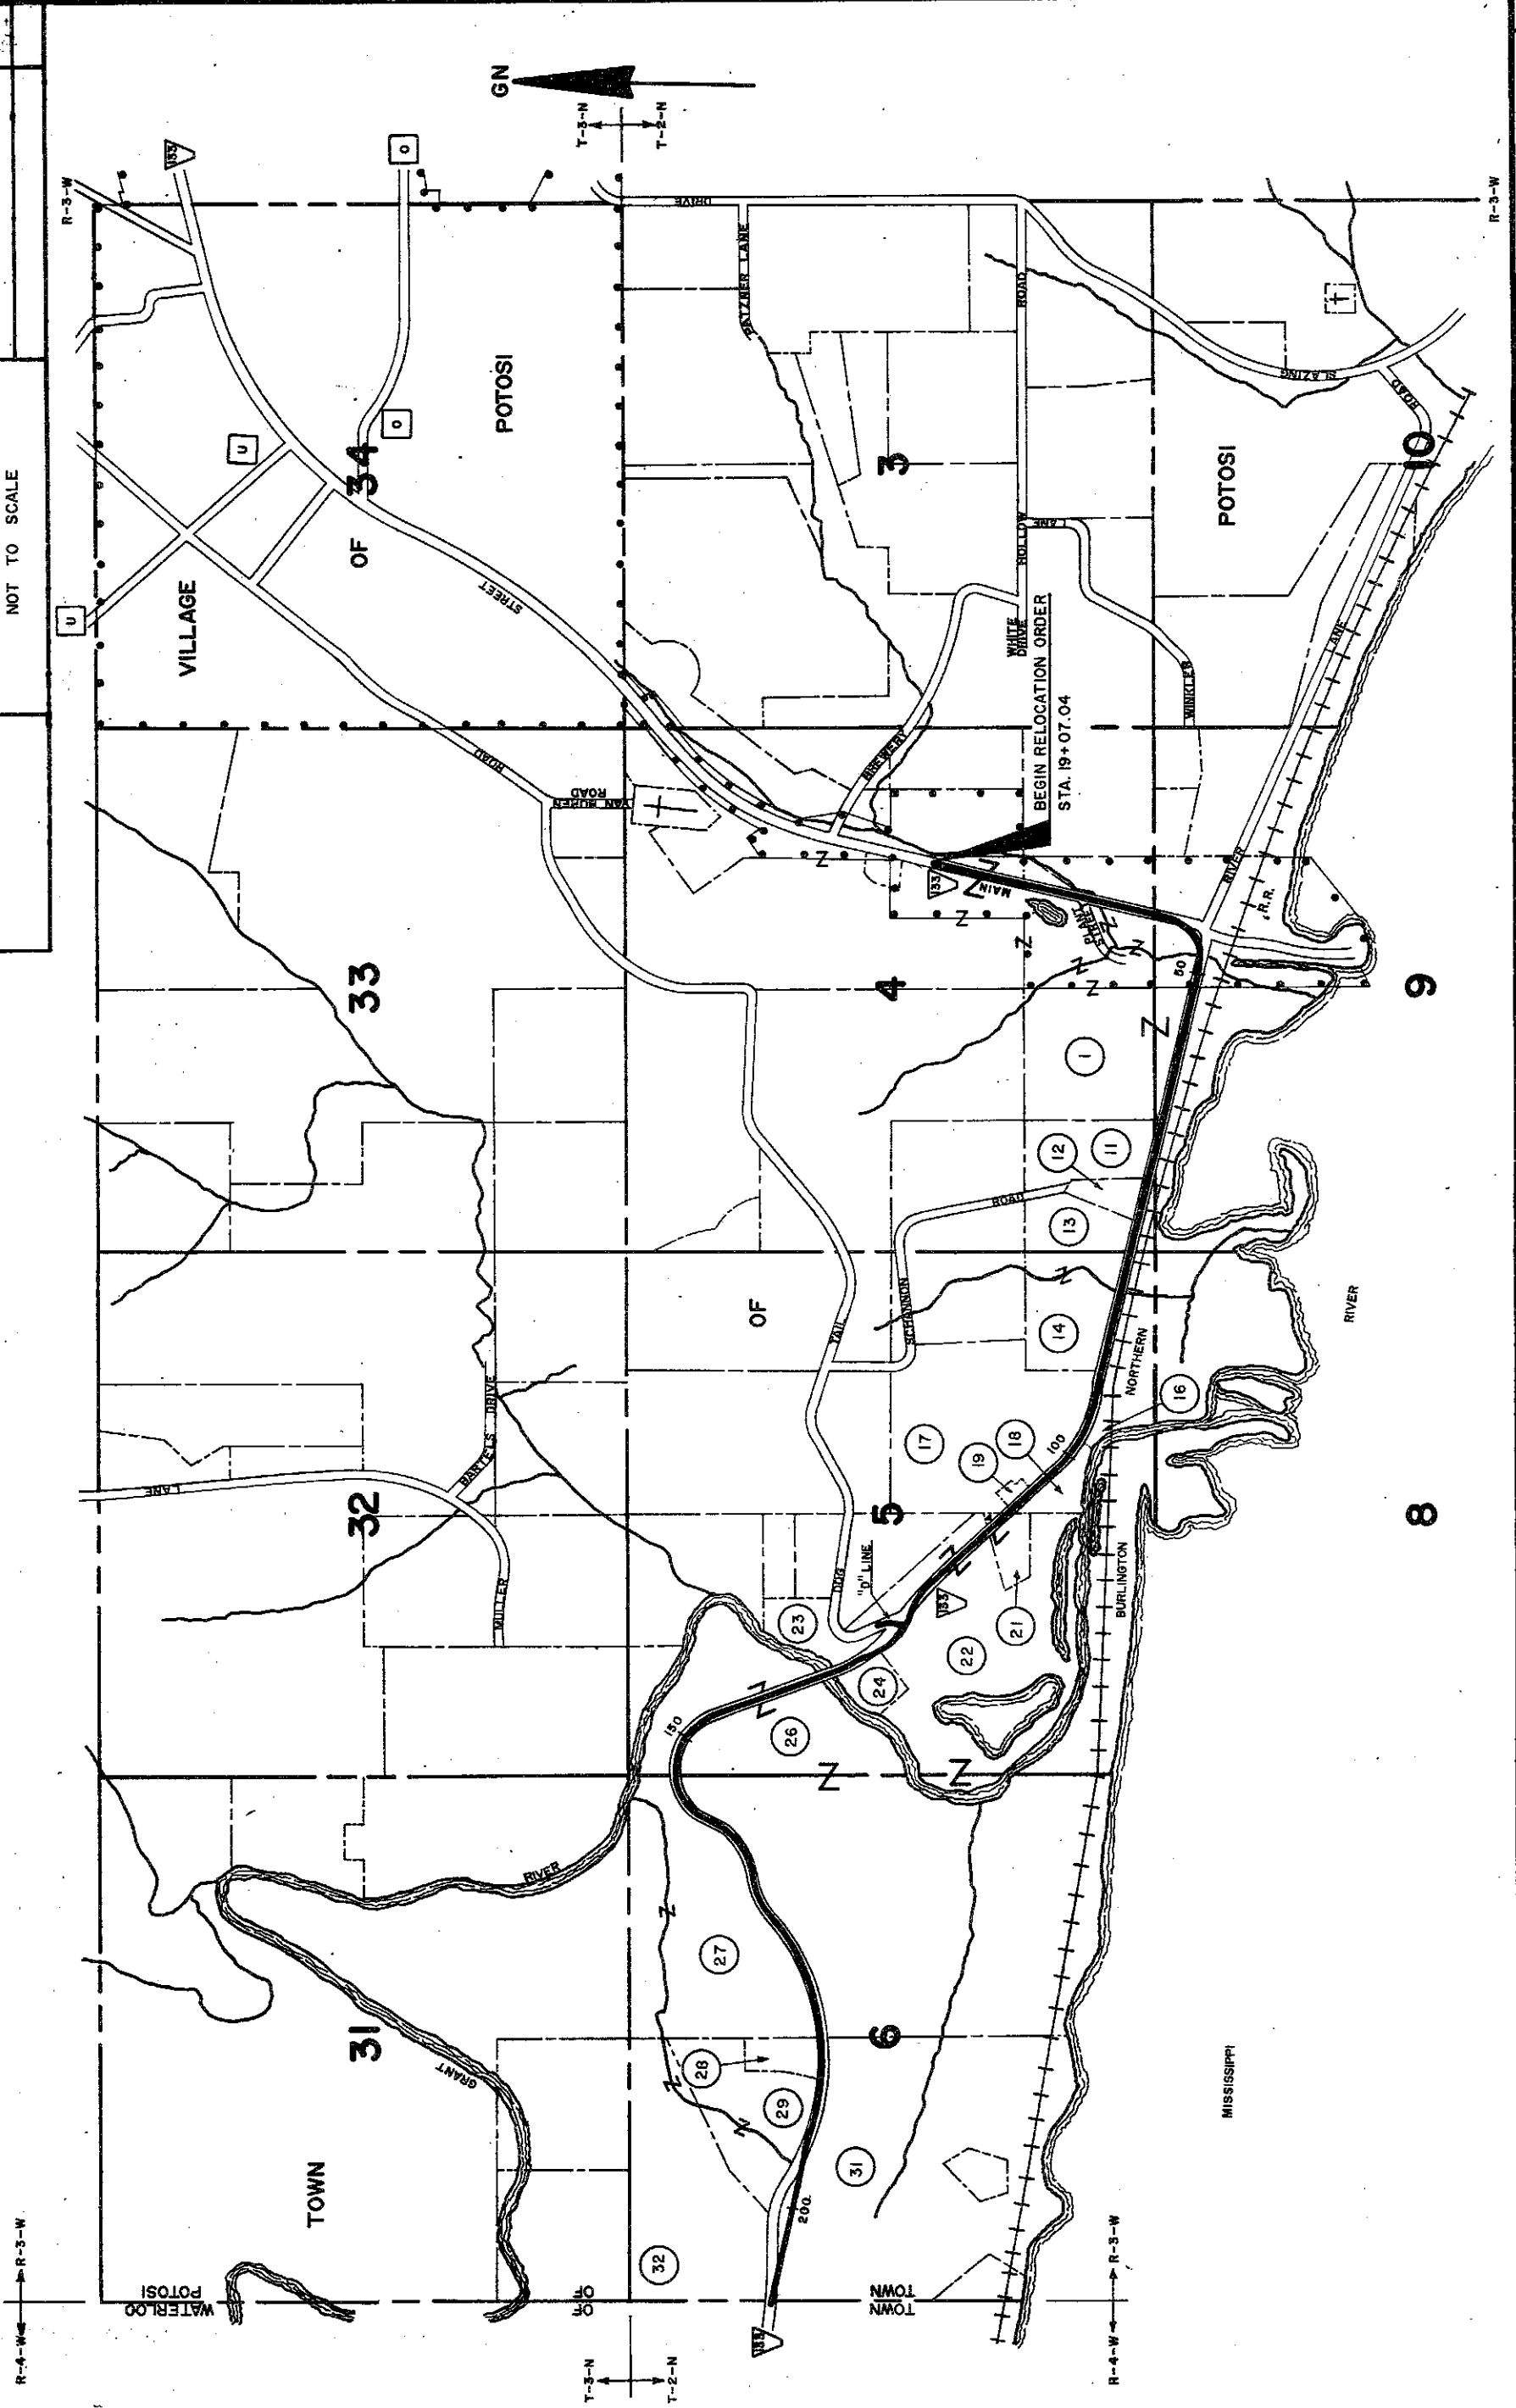







R-4-W

REVISION DATE 1-12-93 N.C.	ROUTE S.T.H. 133	COUNTY GRANT	DATE 4-15-92	R/W PROJECT NUMBER 5205-03-21	SHEET NUMBER 4.4
NOT TO SCALE				FEDERAL PROJECT NUMBER	

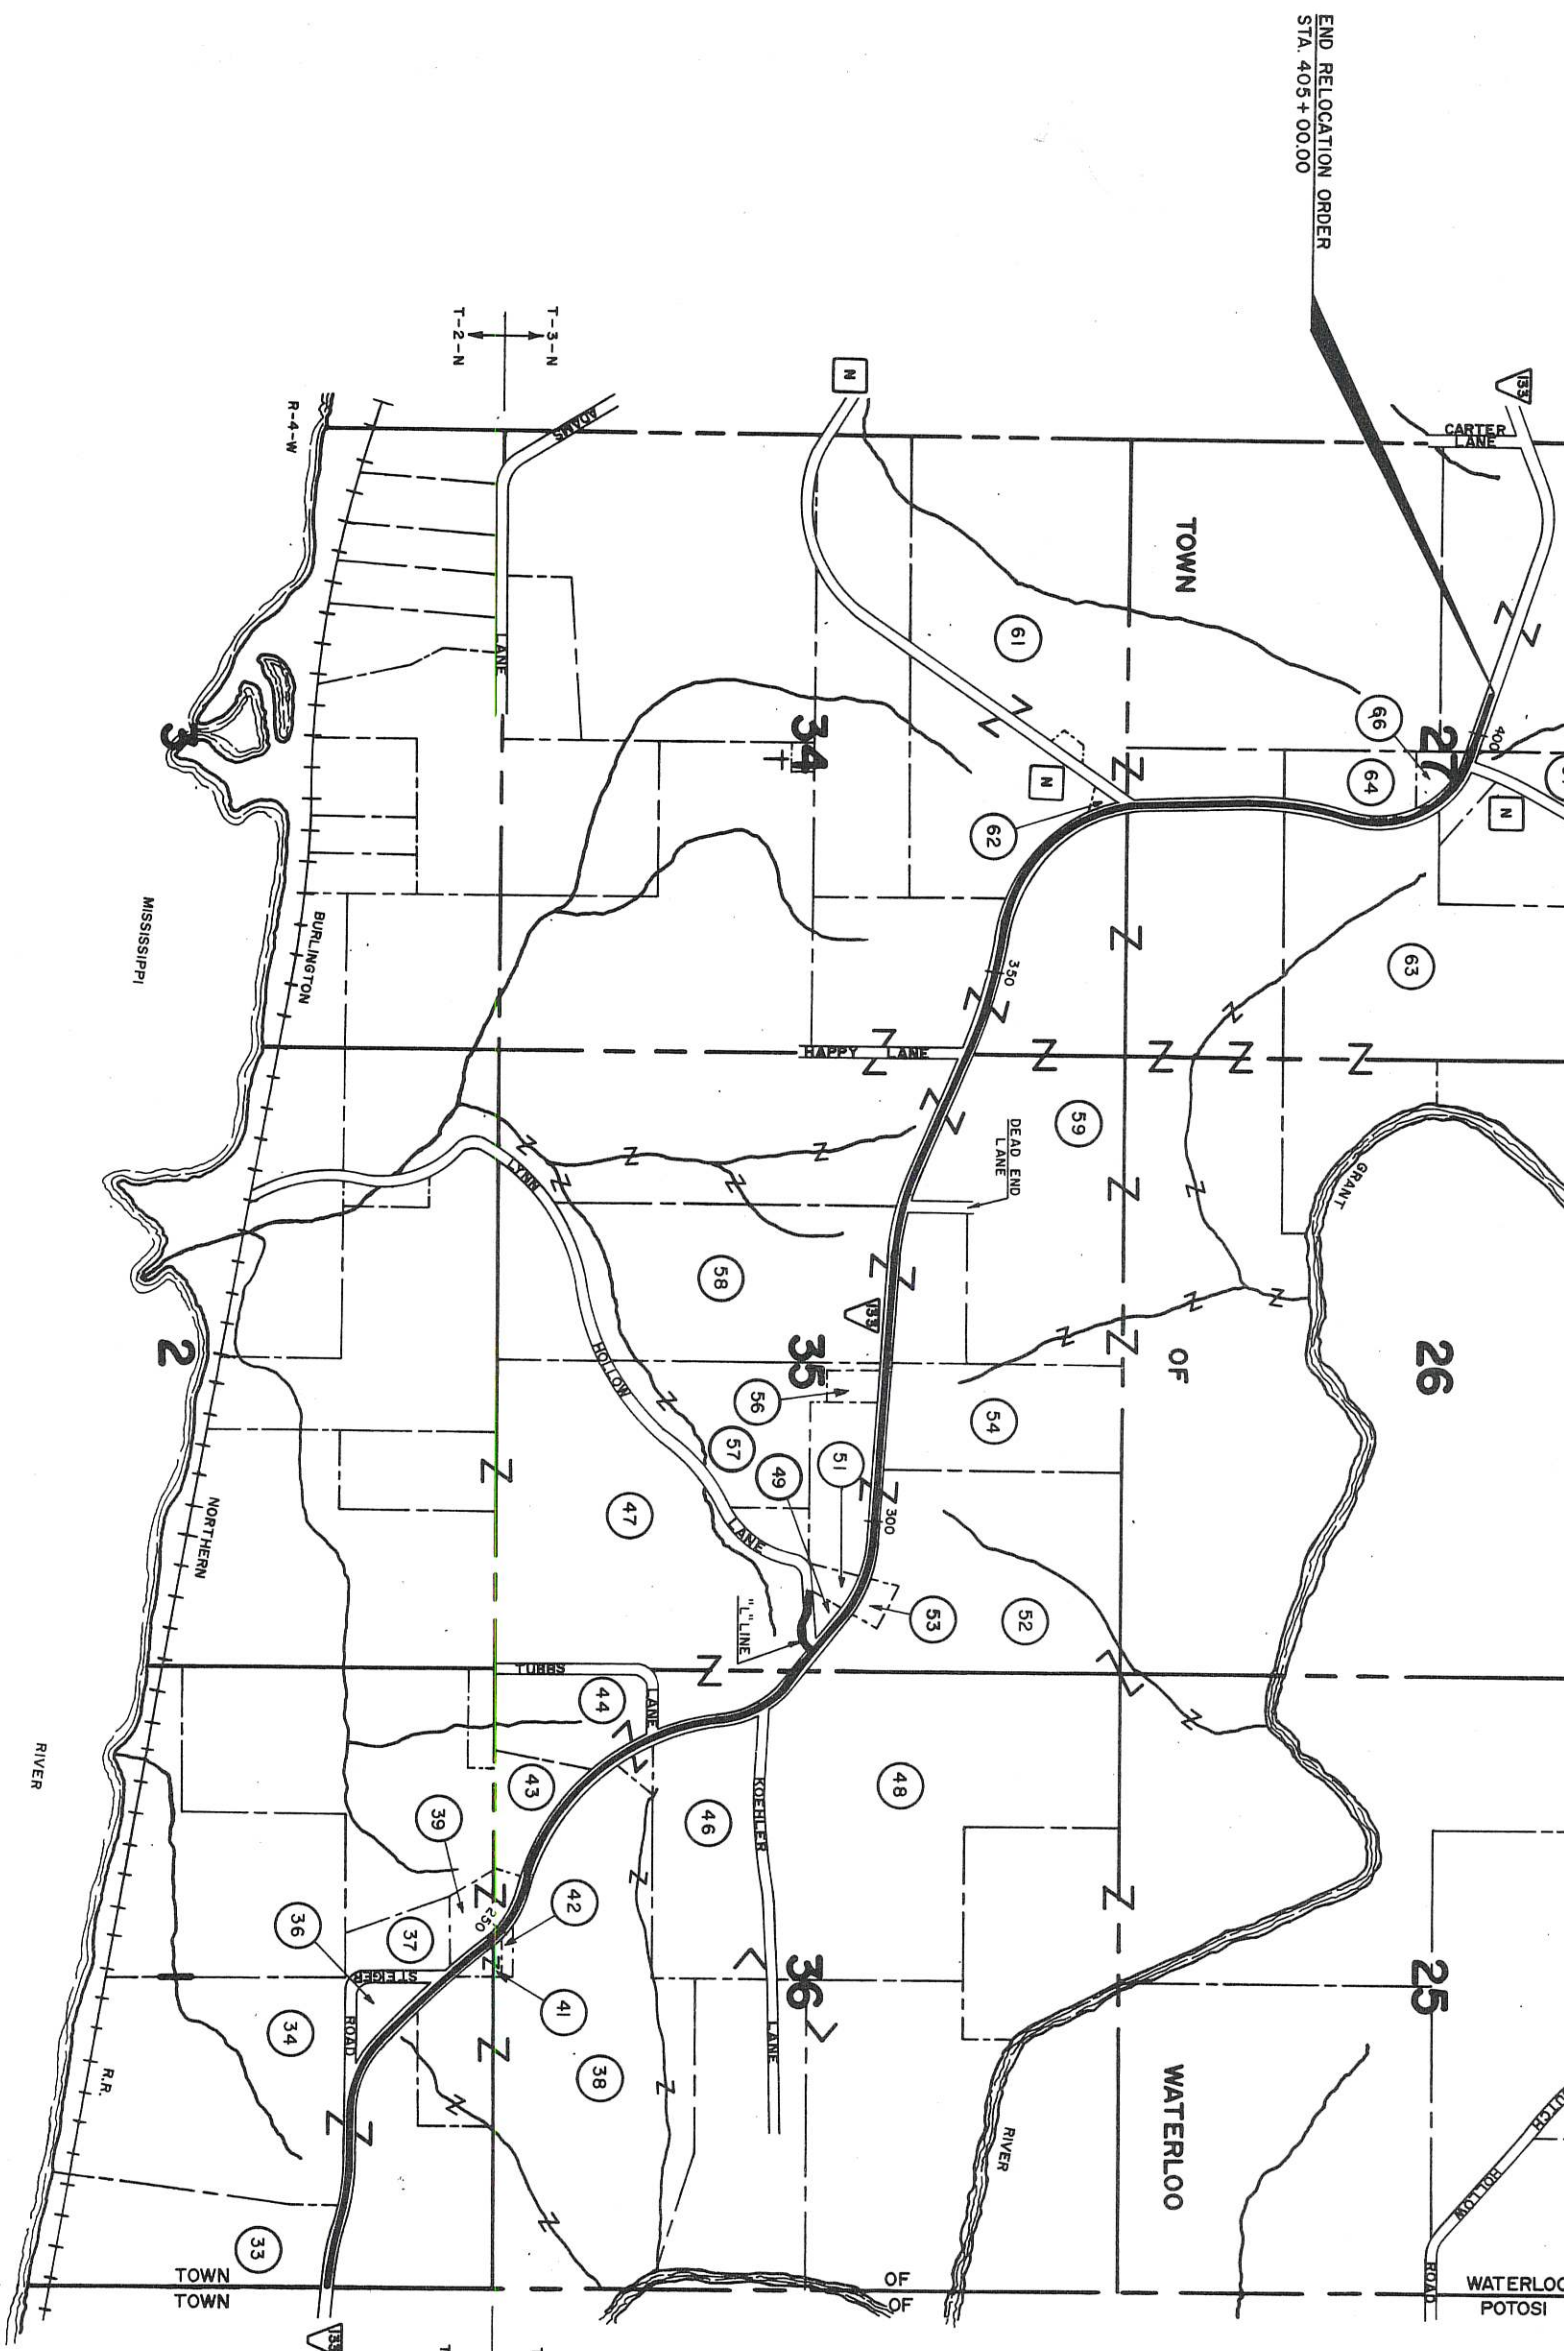

END RELOCATION ORDER
STA. 405 + 00.00

R-4-W → R-3-W

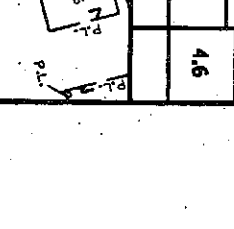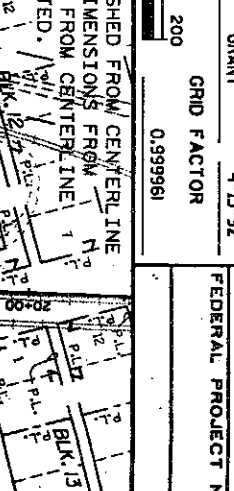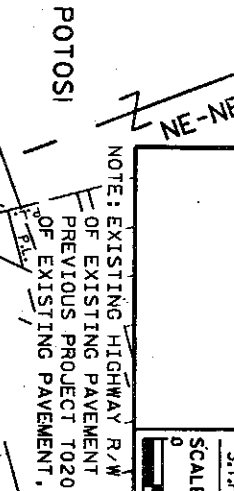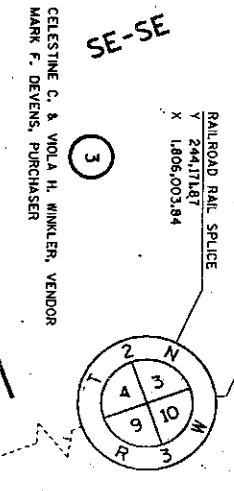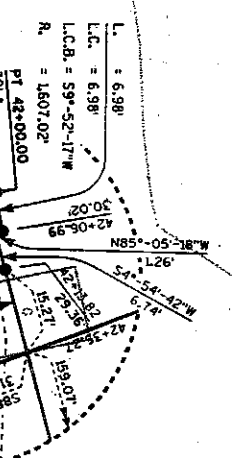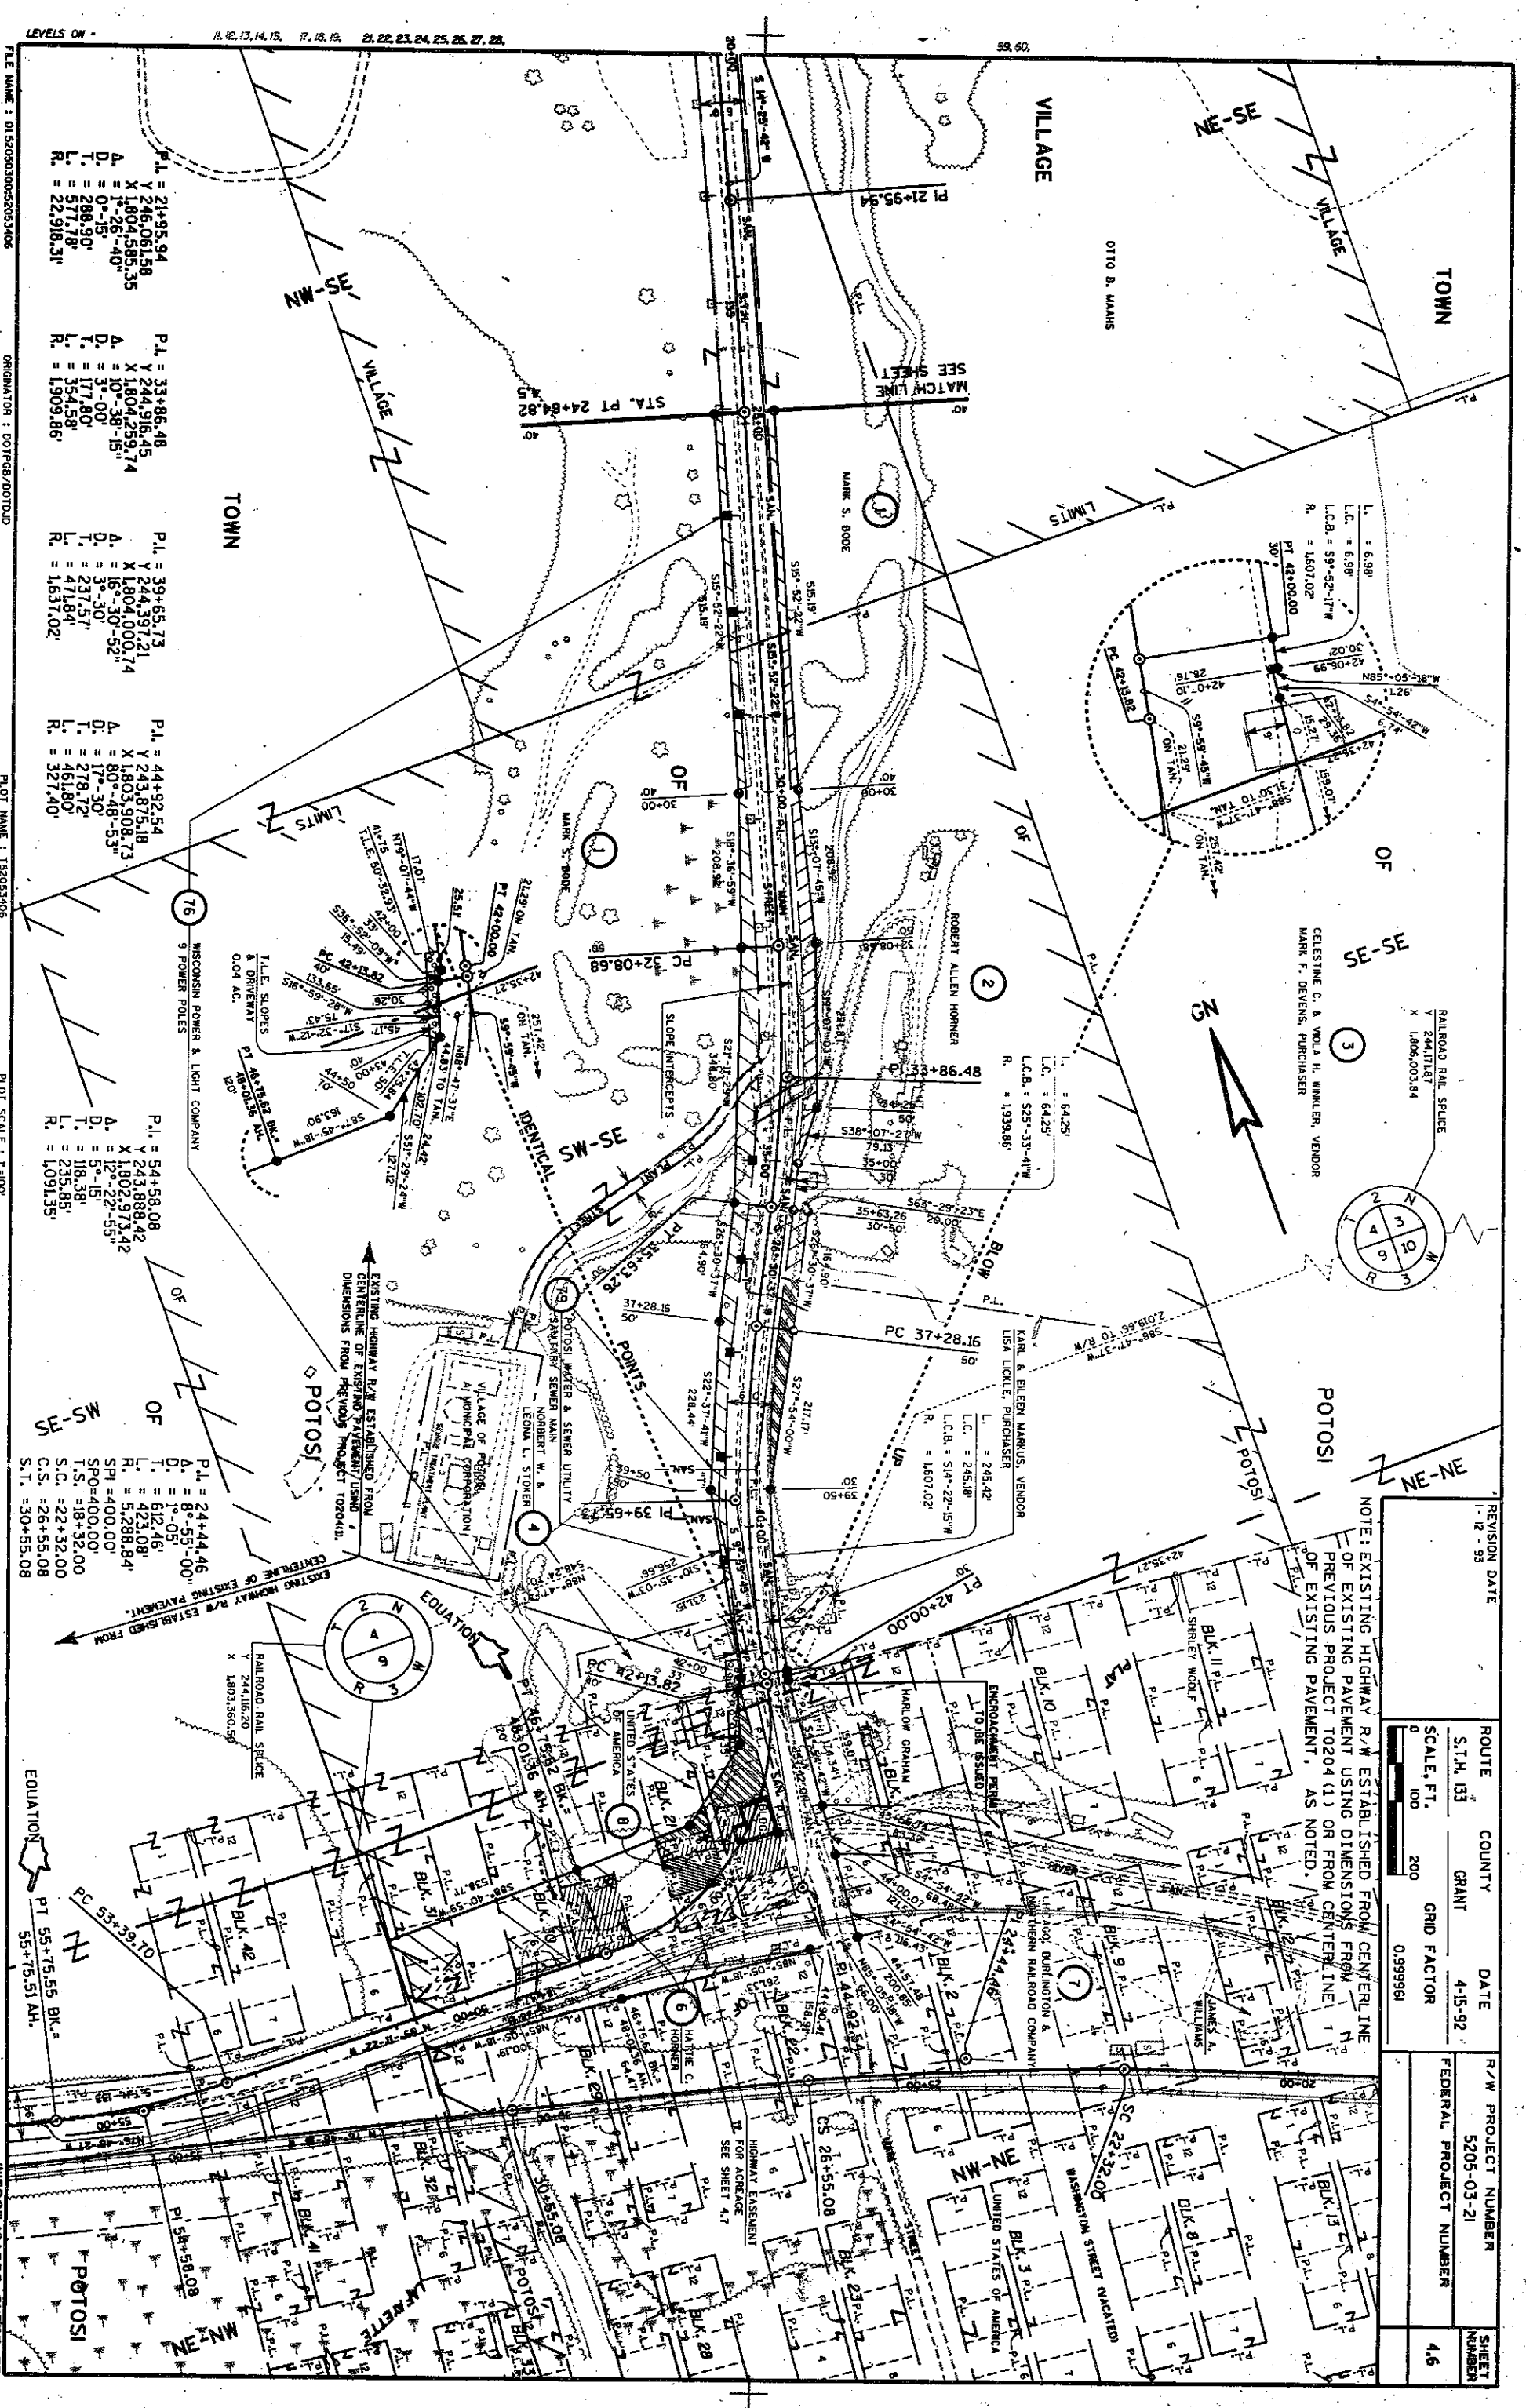

NOTE: EXISTING HIGHWAY R/W ESTABLISHED FROM CENTERLINE OF EXISTING PAVEMENT USING DIMENSIONS FROM CENTERLINE OF EXISTING PAVEMENT (1) OR FROM CENTERLINE (1) OF EXISTING PAVEMENT, AS NOTED.

REVISION DATE	ROUTE	COUNTY	DATE	R/W PROJECT NUMBER	SHEET NUMBER
1-2-93	S.H. 133	GRANT	4-15-92	5205-03-21	46
	SCALE, FT.	GRID FACTOR		FEDERAL PROJECT NUMBER	
	100	200			
		0.999961			

LEVELS ON - 11.12, 13, 14, 15, 17, 18, 19, 21, 22, 23, 24, 25, 26, 27, 28, 59, 60.

FILE NAME : D:\320503\0052053406

ORIGINATOR : DOT/PCB/DOT/PCB

PLOT NAME : T52053406

PLOT SCALE : 1"=100'

LEVELS ON - 11, 12, 13, 14, 15, 17, 18, 19, 21, 22, 23, 24, 25, 26, 27, 28.


FILE NAME : D1520503052053408

ORIGINATOR : DOT/GR/DO/DUD

PLOT NAME : 152053408

PLOT SCALE : 1"=100'

WISDOT/CADDs SHEET 75

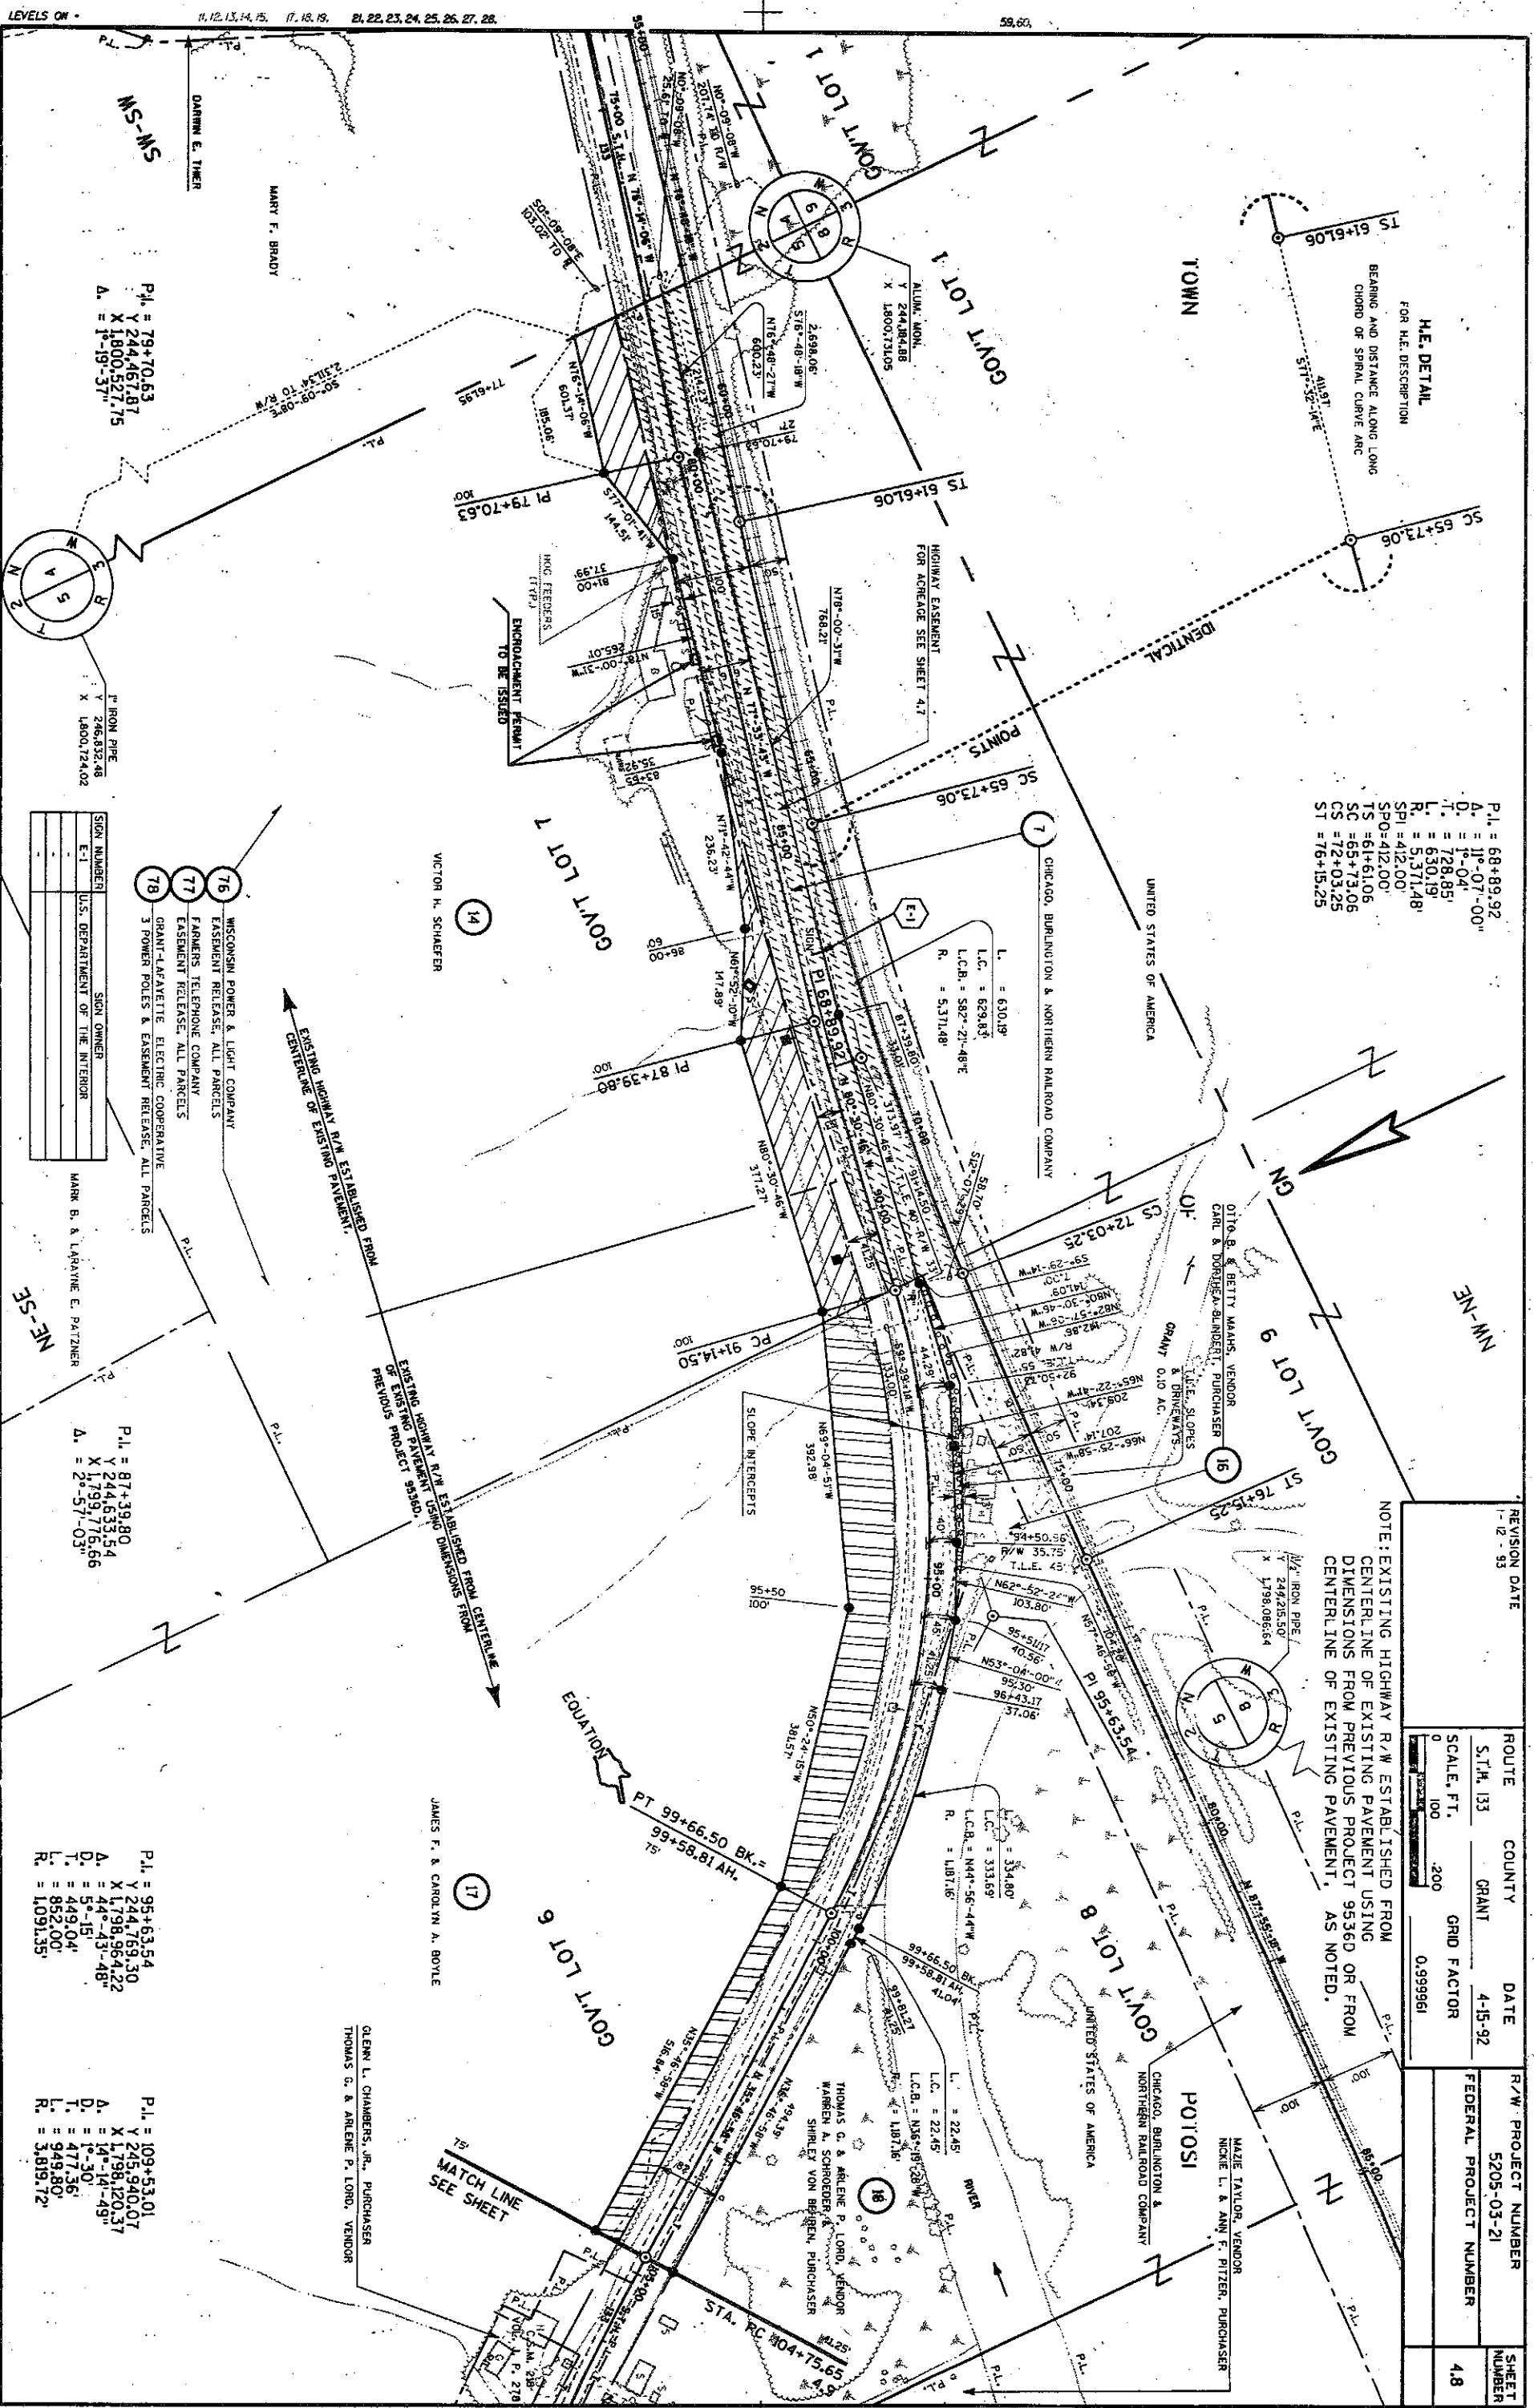

H.E. DETAIL
FOR H.E. DESCRIPTION
BEARING AND DISTANCE ALONG LONG
CHORD OF SPIRAL CURVE ARC
ALST
ST 61+61.06

P.I. = 68+89.92
A. = 11°-07'-00"
D. = 1°-04'
T. = 728.85'
L. = 630.19'
R. = 5,371.48'
SPO = 412.00'
TS = 61+61.06
SC = 65+73.06
CS = 72+03.25
ST = 76+15.25

NOTE: EXISTING HIGHWAY R/W ESTABLISHED FROM
CENTERLINE OF EXISTING PAVEMENT USING
DIMENSIONS FROM PREVIOUS PROJECT 9536D OR FROM
CENTERLINE OF EXISTING PAVEMENT, AS NOTED.

REVISION DATE		ROUTE COUNTY		DATE		R/W PROJECT NUMBER		SHEET NUMBER	
1-12-93		S.T.M. 133		GRANT		4-15-92		5205-03-21	
SCALE, FT.		100		200		GRID FACTOR		FEDERAL PROJECT NUMBER	
0		100		200		0.999961		4.8	

- 76 WISCONSIN POWER & LIGHT COMPANY
EASEMENT RELEASE, ALL PARCELS
- 77 FARMERS TELEPHONE COMPANY
EASEMENT RELEASE, ALL PARCELS
- 78 GRANT-LAFAYETTE ELECTRIC COOPERATIVE
3 POWER POLES & EASEMENT RELEASE, ALL PARCELS

P.I. = 87+39.80
A. = 2°-57'-03"
D. = 1°-04'
T. = 799.776.66
L. = 1,799.776.66
R. = 1,799.776.66

P.I. = 95+63.54
A. = 44°-43'-48"
D. = 5°-15'
T. = 449.04'
L. = 852.00'
R. = 1,091.35'

P.I. = 109+53.01
A. = 14°-14'-49"
D. = 1°-30'
T. = 477.36'
L. = 949.80'
R. = 3,819.72'

GLENN L. CHAMBERS, JR., PURCHASER
THOMAS G. & ARLENE P. LOBO, VENDOR

JAMES F. & CAROLYN A. BOYLE

MAZIE TAYLOR, VENDOR
NICKIE L. & ANN F. PITZER, PURCHASER

POTOSI

CHICAGO, BURLINGTON &
NORTHERN RAILROAD COMPANY

UNITED STATES OF AMERICA

GOV'T LOT 8

GOV'T LOT 9

GOV'T LOT 7

GOV'T LOT 6

GOV'T LOT 1

GOV'T LOT 1

REVISION DATE 1-12-93	ROUTE S.H. 133	COUNTY GRANT	DATE 4-15-92	R/W PROJECT NUMBER 5205-03-21	SHEET NUMBER 4,9
SCALE, FT. 0 100 200			GRID FACTOR 0.999961	FEDERAL PROJECT NUMBER	

NOTE: EXISTING HIGHWAY R/W ESTABLISHED FROM CENTERLINE OF EXISTING PAVEMENT USING DIMENSIONS FROM PREVIOUS PROJECT 9536D.

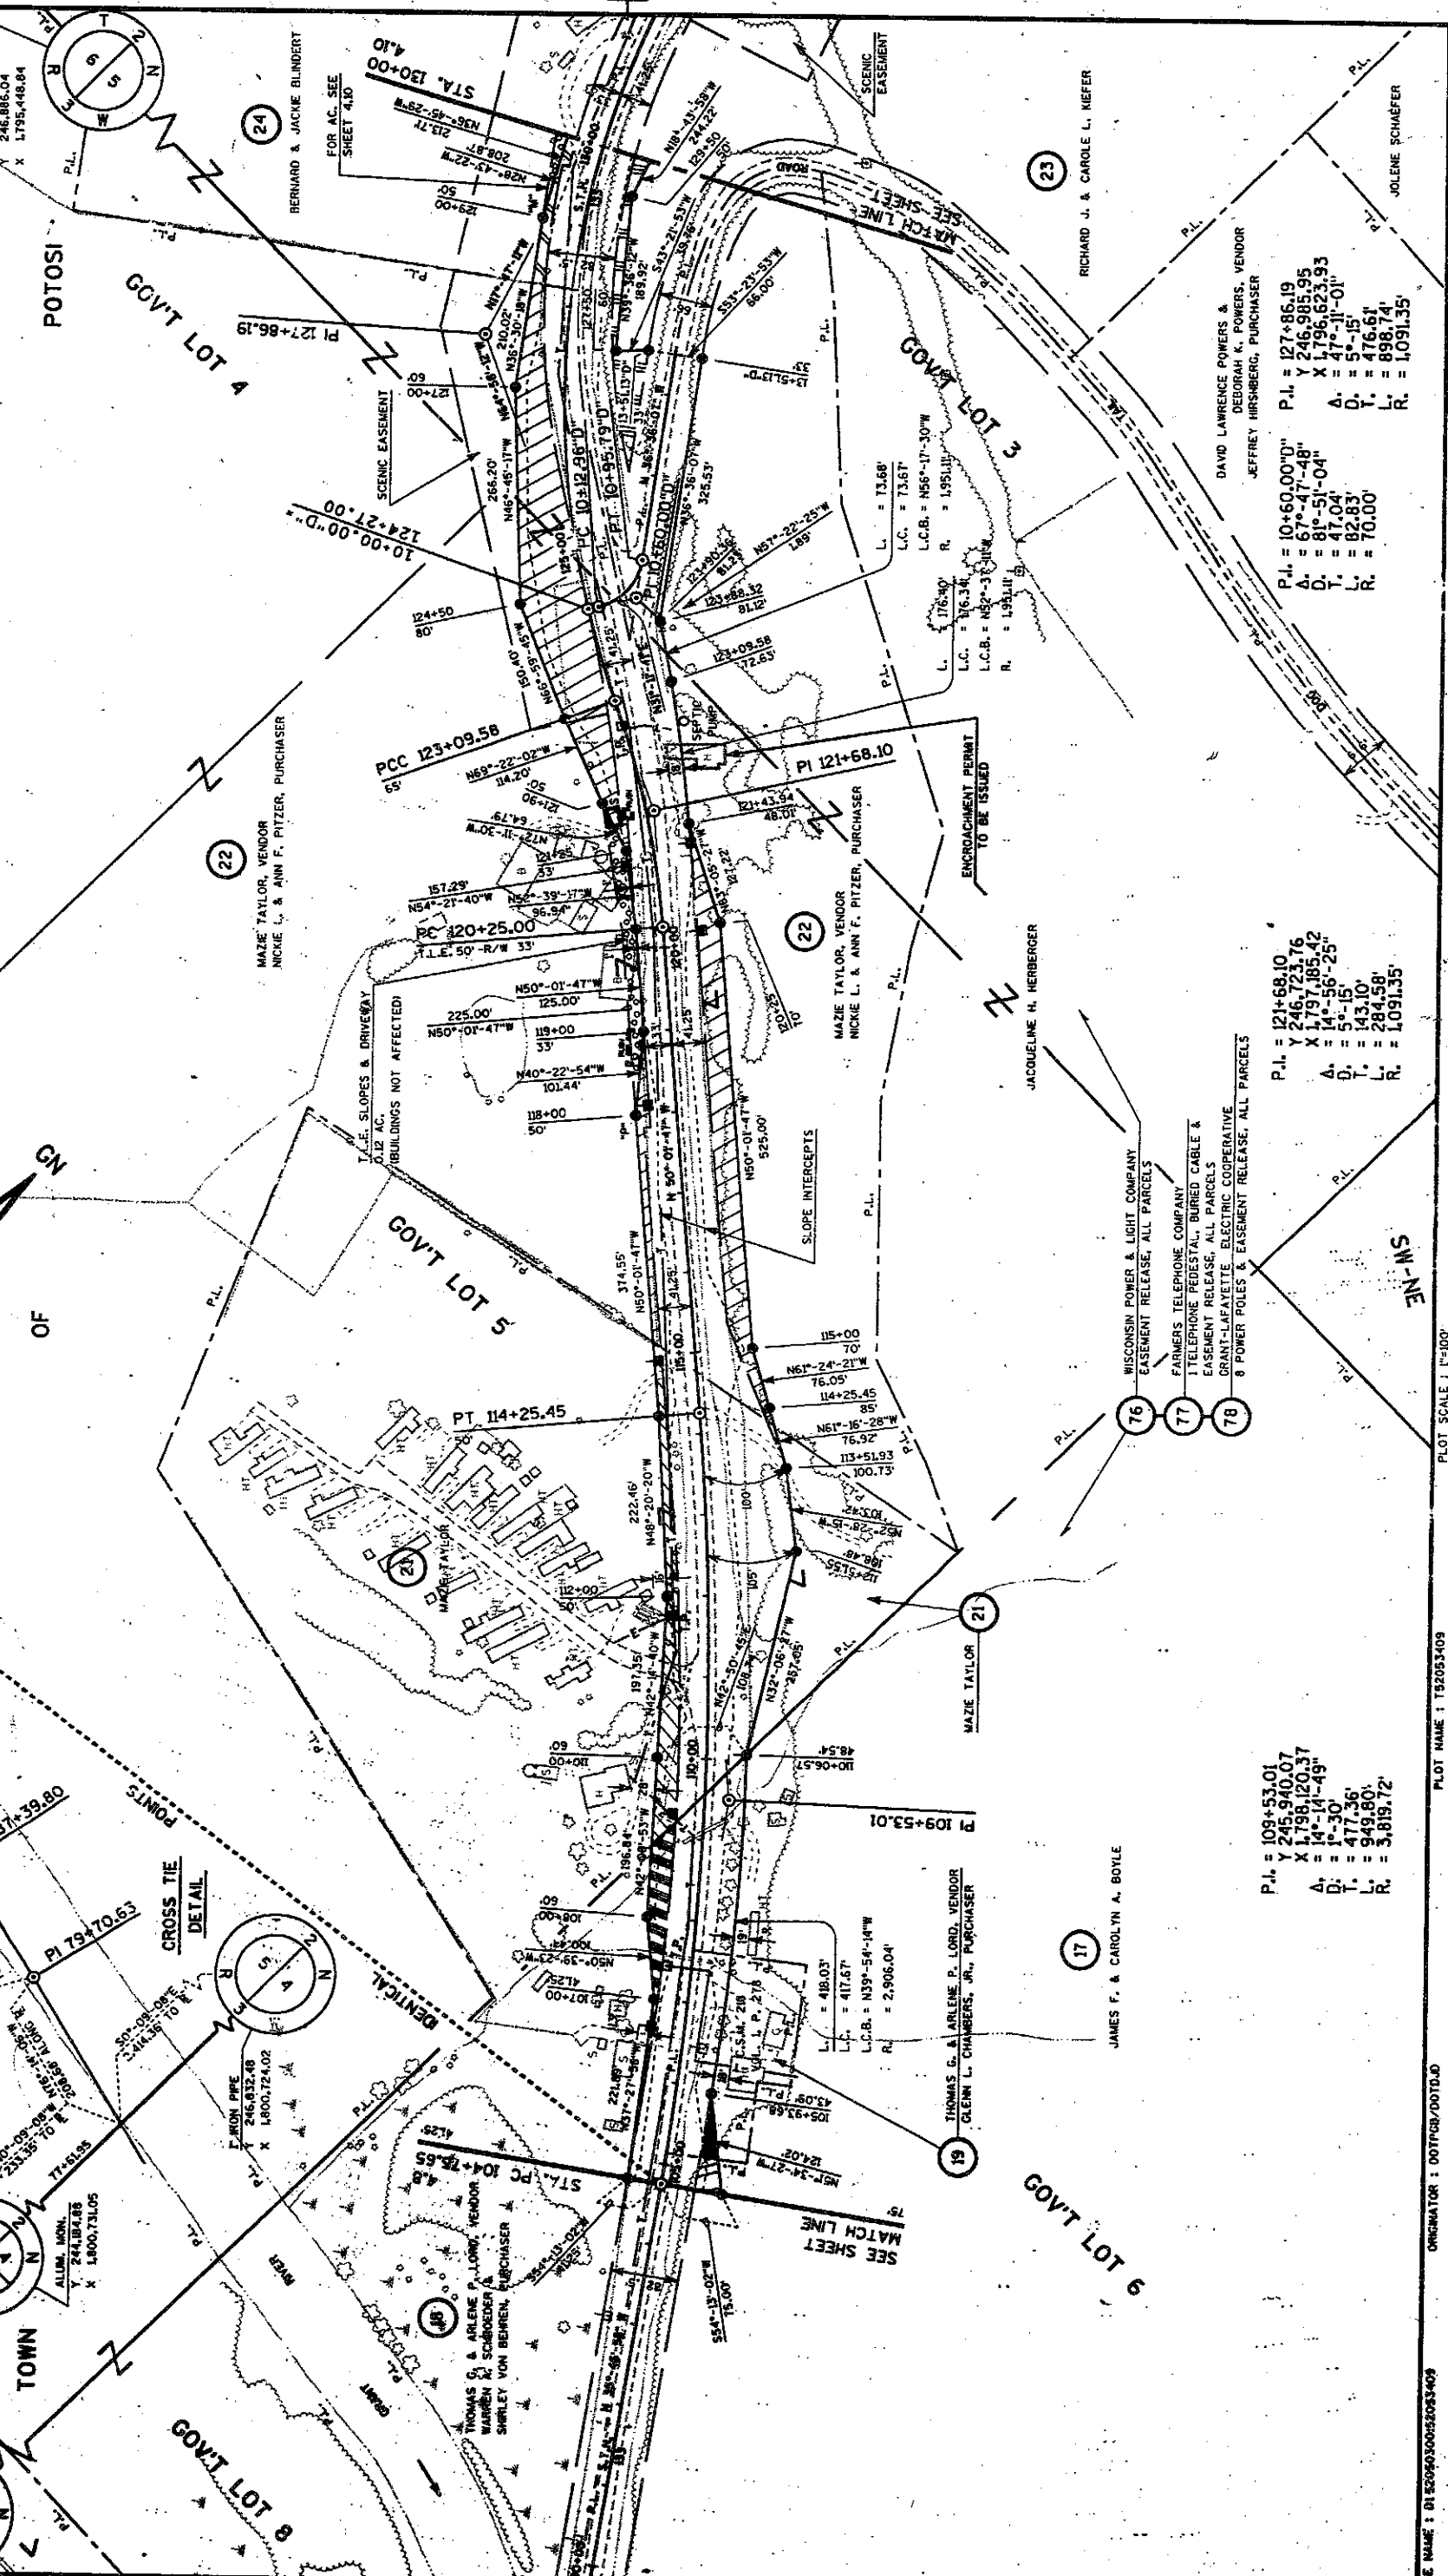

LEVELS ON 11, 12, 13, 14, 15, 17, 18, 19, 21, 22, 23, 24, 25, 26, 27, 28.


FILE NAME : 01520530052053410

ORIGINATOR : DOT/GR/00TUD

PLOT NAME : 152053410

PLOT SCALE : 1"=100'

WISDOT/CAADS SHEET 75

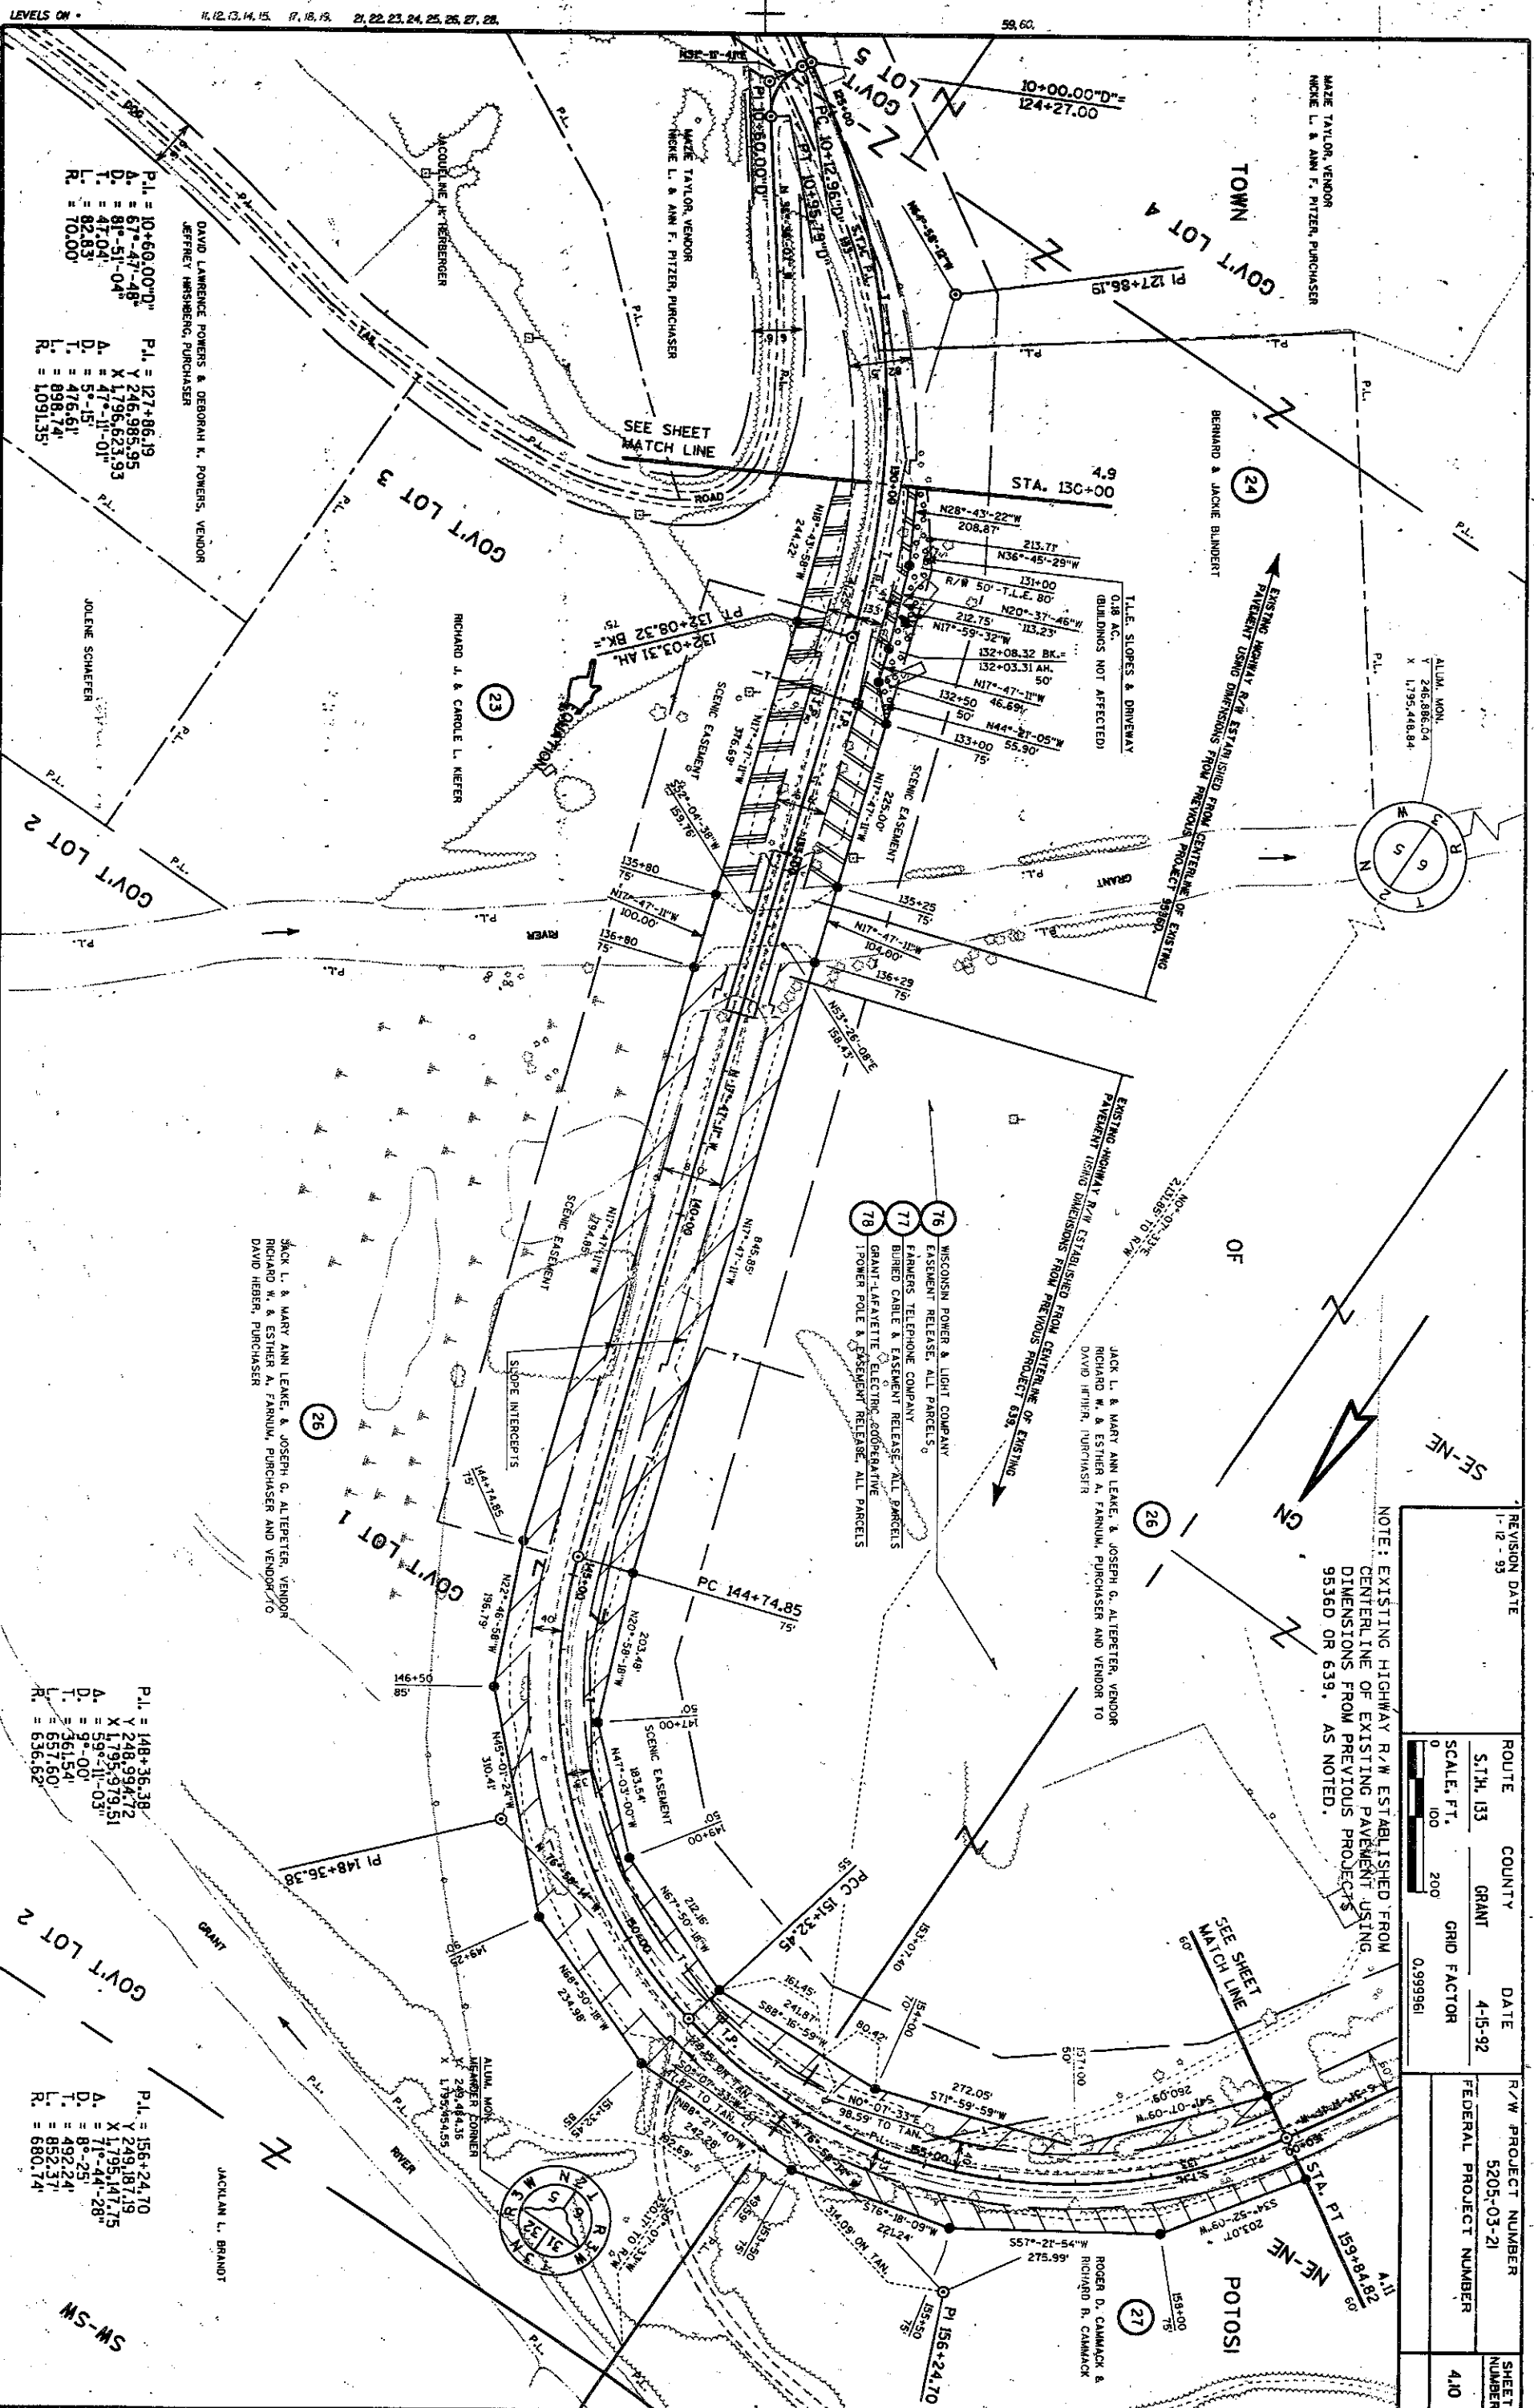

MAZE TAYLOR, VENDOR
WICKIE L. & ANN F. PITZER, PURCHASER

DAVID LAWRENCE POWERS & DEBORAH K. POWERS, VENDOR
JEFFREY HIRSBERG, PURCHASER

P.L. = 10+60.00"D"
A. = 67°-47'-48"
D. = 81°-51'-04"
T. = 47°-01'-01"
R. = 70.00'


P.L. = 127+86.19
A. = 246°-58'-04"
D. = 179°-56'-23.93"
T. = 5°-15'-15"
R. = 1091.35'

JOELNE SCHAEFER

RICHARD J. & CAROLE L. KIEFER

T.L.E. SLOPES & DRIVEWAY
0.8 AC.
(BUILDINGS NOT AFFECTED)

ALUM. MON.
V 246.586.04
X 1795.448.84

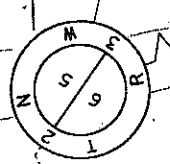

- 76 WISCONSIN POWER & LIGHT COMPANY
EASEMENT RELEASE, ALL PARCELS
- 77 FARMERS TELEPHONE COMPANY
BURNED CABLE & EASEMENT RELEASE, ALL PARCELS
- 78 GRANT-LAFAYETTE ELECTRIC COOPERATIVE
POWER POLE & EASEMENT RELEASE, ALL PARCELS

JACK L. & MARY ANN LEAKE, & JOSEPH G. ALTEPETER, VENDOR
RICHARD W. & ESTHER A. FARNUK, PURCHASER AND VENDOR TO
DAVID HEBER, PURCHASER

JACK L. & MARY ANN LEAKE, & JOSEPH G. ALTEPETER, VENDOR
RICHARD W. & ESTHER A. FARNUK, PURCHASER AND VENDOR TO
DAVID HEBER, PURCHASER

P.L. = 148+36.38
A. = 248°-34'-12"
D. = 179°-56'-23.51"
T. = 9°-00'-03"
R. = 636.62'

P.L. = 156+24.70
A. = 249°-18'-19"
D. = 179°-56'-23.75"
T. = 8°-25'-28"
R. = 680.74'


JACKMAN L. BRANDT

NOTE: EXISTING HIGHWAY R/W ESTABLISHED FROM
CENTERLINE OF EXISTING PAVEMENT USING
DIMENSIONS FROM PREVIOUS PROJECTS
9536D OR 639, AS NOTED.

REVISION DATE	ROUTE	COUNTY	DATE	R/W PROJECT NUMBER	SHEET NUMBER
11-12-93	S.T.H. 133	GRANT	4-15-92	5205-03-21	4/10
	SCALE, FT.		GRID FACTOR	FEDERAL PROJECT NUMBER	
	0 100 200		0.999561		

REVISION DATE	ROUTE	COUNTY	DATE	R/W PROJECT NUMBER	SHEET NUMBER
1-12-93	S.T.H. 133	GRANT	4-15-92	5205-03-21	4.11
	SCALE, FT.	GRID FACTOR		FEDERAL PROJECT NUMBER	
	0 100 200	0.999961			

NOTE: EXISTING HIGHWAY R/W ESTABLISHED FROM CENTERLINE OF EXISTING PAVEMENT USING DIMENSIONS FROM PREVIOUS PROJECT 639.

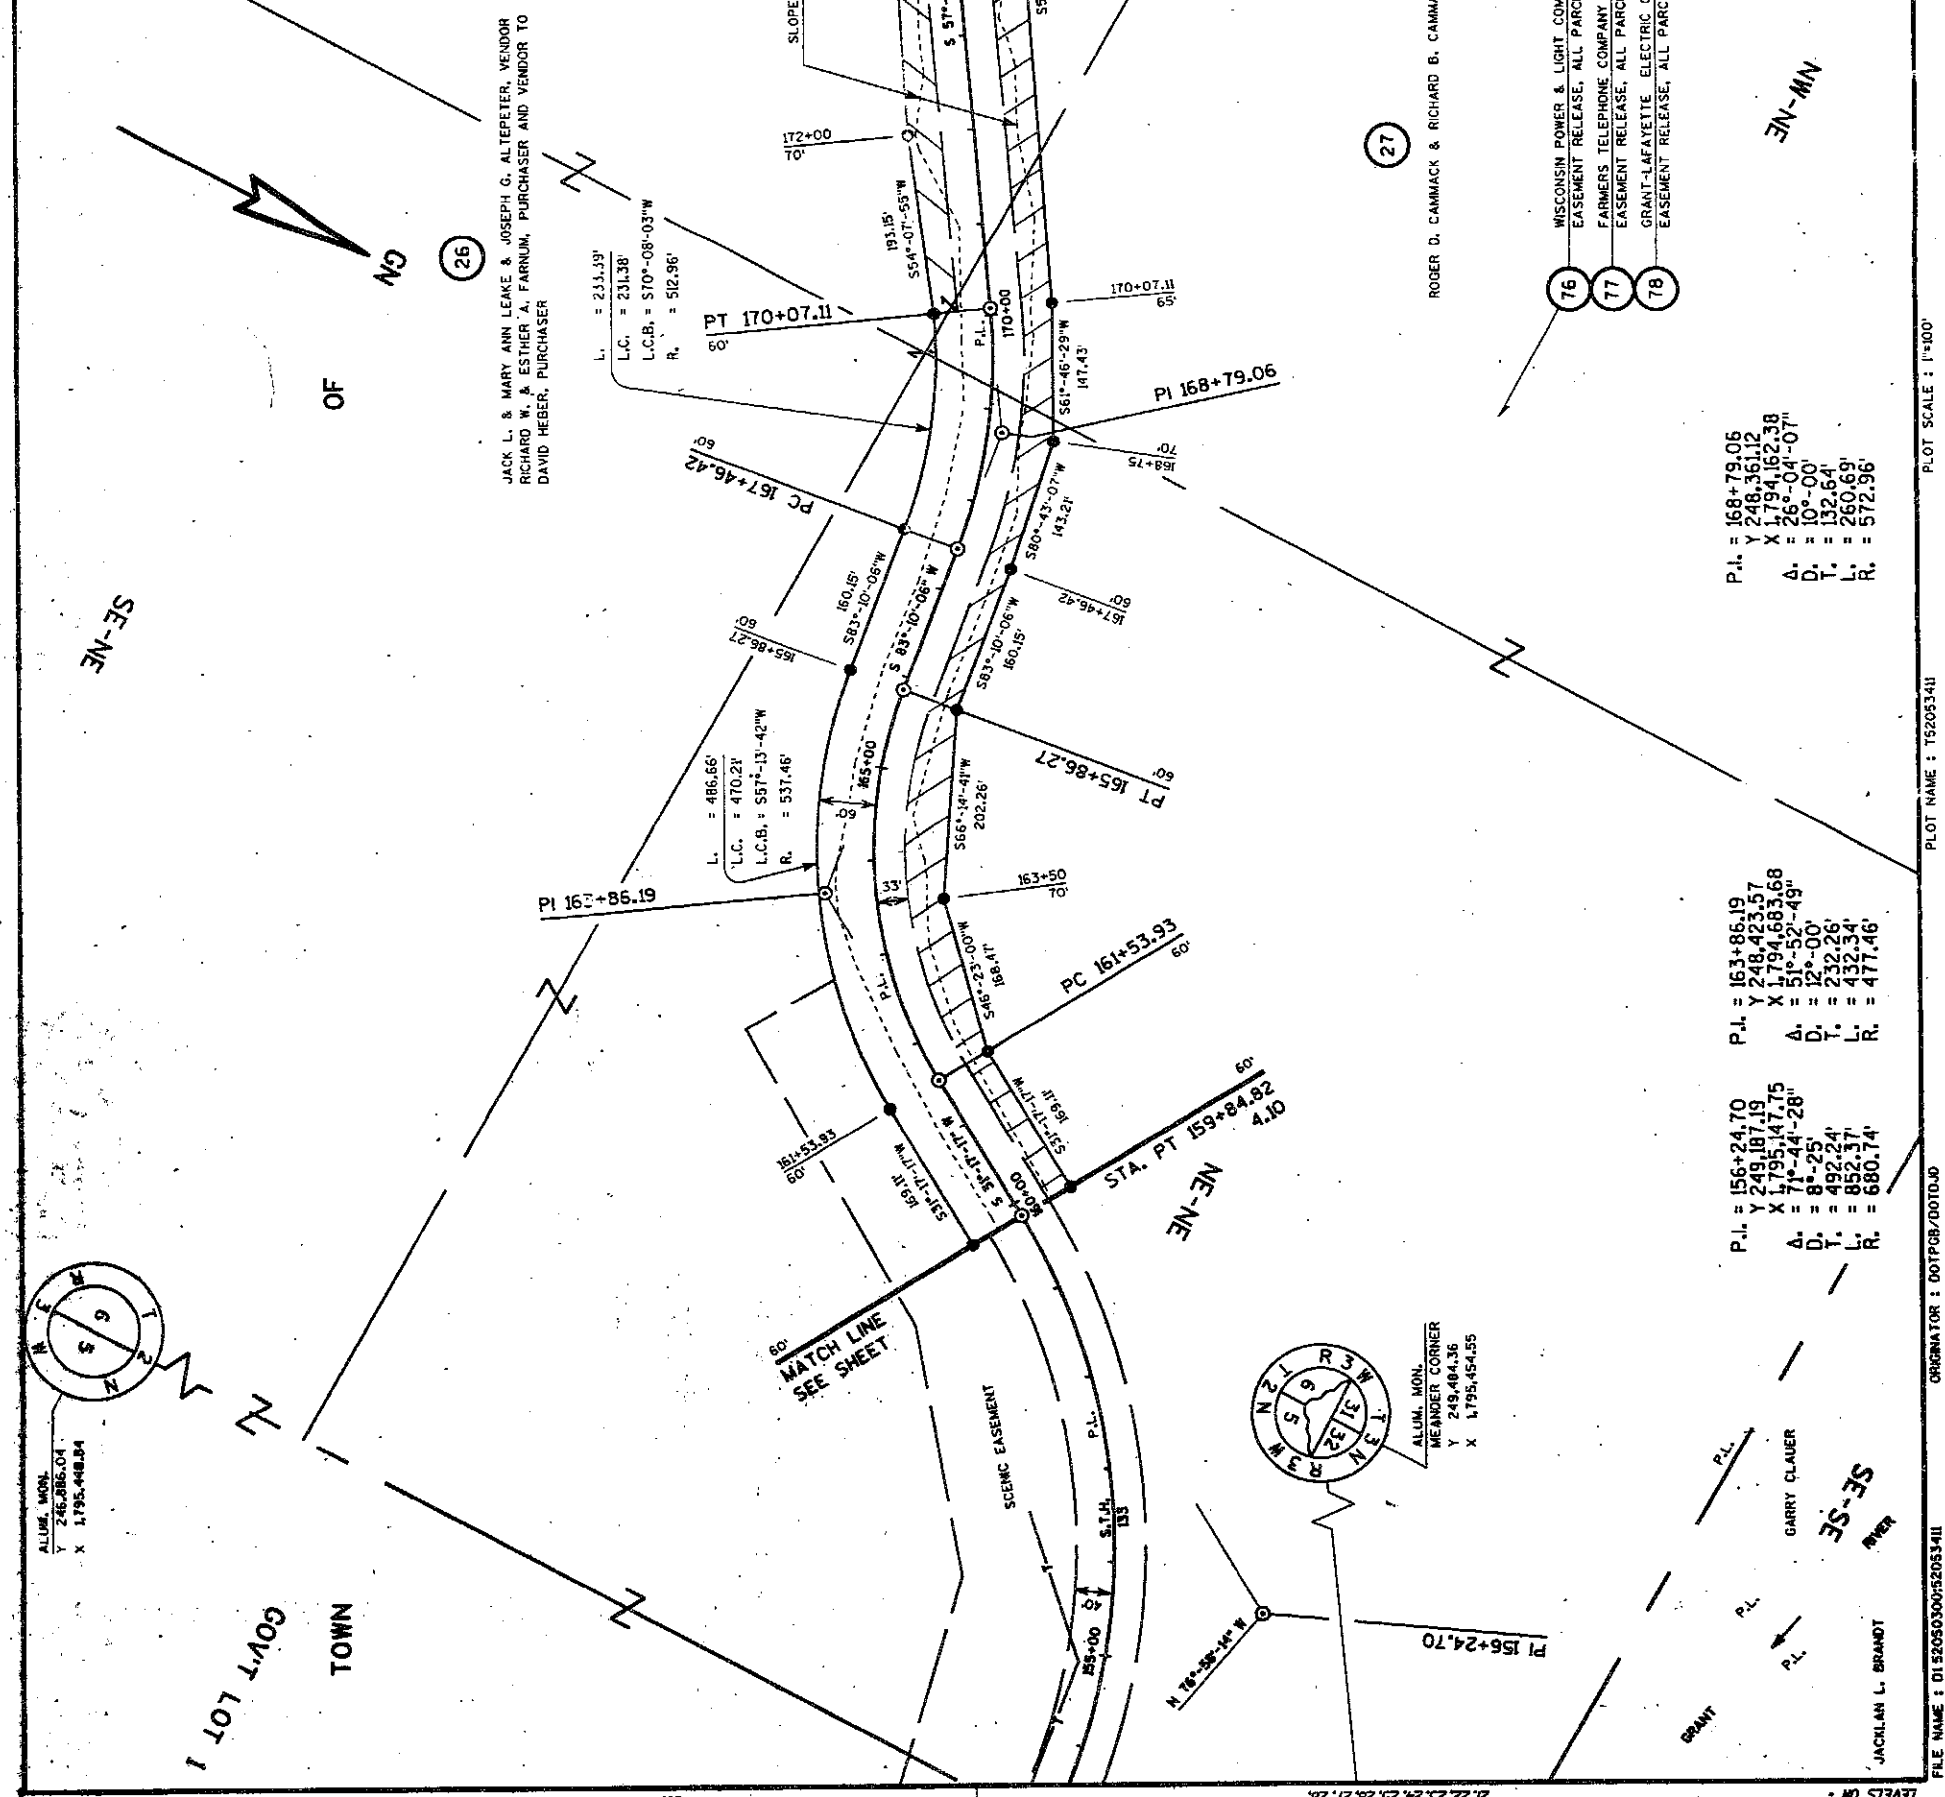

P.I. = 181+69.82
Y 247,657.54
X 1,793,074.82
Δ = 33°-30'-05"
D = 4°-15'
T = 405.76'
L = 788.26'
R = 1,348.14'


P.I. = 168+79.05
Y 248,351.12
X 1,794,162.38
Δ = 26°-04'-07"
D = 10°-00'
T = 132.64'
L = 260.69'
R = 572.96'

P.I. = 163+86.19
Y 248,423.57
X 1,794,683.68
Δ = 50°-52'-19"
D = 12°-00'
T = 232.26'
L = 432.34'
R = 477.46'

P.I. = 156+24.70
Y 249,187.19
X 1,795,147.75
Δ = 7°-44'-28"
D = 8°-25'
T = 492.24'
L = 852.37'
R = 680.74'

REVISION DATE	1-12-93	ROUTE	COUNTY	DATE	R/W PROJECT NUMBER	SHEET NUMBER
		S.H. 133	GRANT	4-15-92	5205-03-21	4/2
		SCALE, FT.	GRID FACTOR		FEDERAL PROJECT NUMBER	
		0 100 200	0.999961			

NOTE: EXISTING HIGHWAY R/W ESTABLISHED FROM CENTERLINE OF EXISTING PAVEMENT USING DIMENSIONS FROM PREVIOUS PROJECTS 639 OR 9536D, AS NOTED.

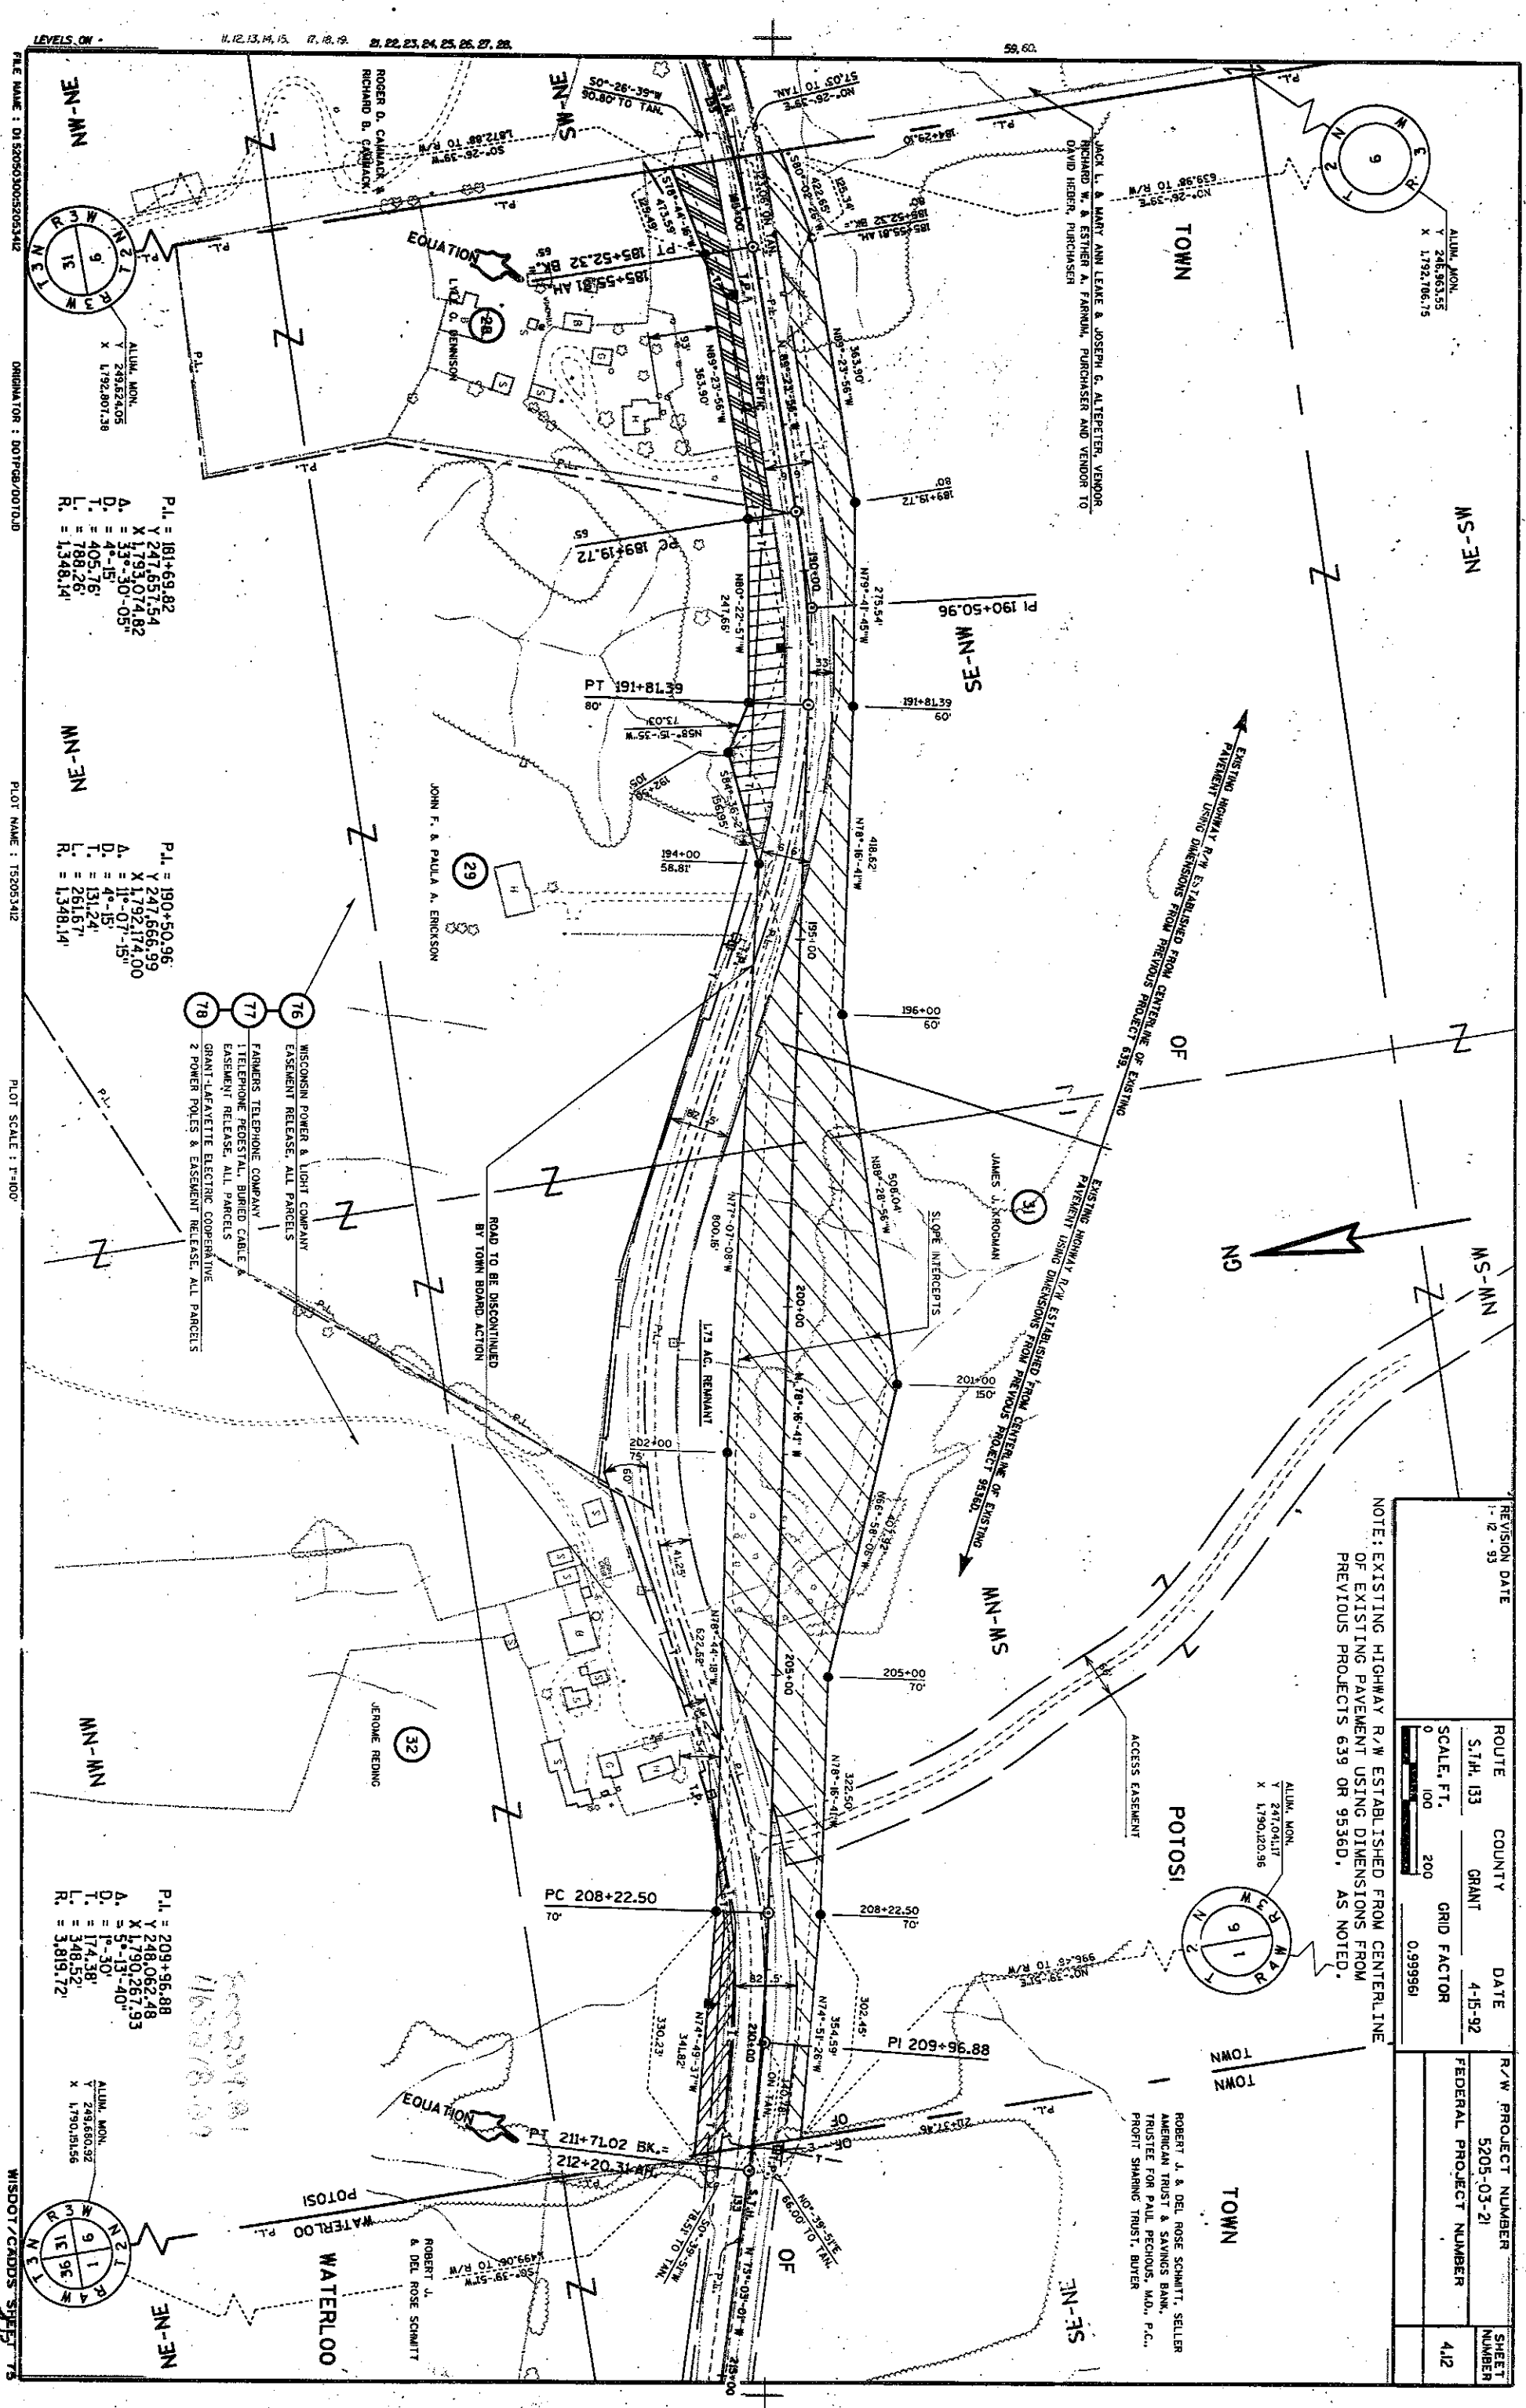

FILE NAME: D:\520503\520503412
 ORIGINATOR: DOT/08/00/00
 PLOT NAME: 152053412
 PLOT SCALE: 1"=100'
 WISDOT/CADD'S SHEET 75

LEVELS ON - 11, 12, 13, 14, 15, 17, 18, 19, 21, 22, 23, 24, 25, 26, 27, 28.


FILE NAME : D:\520503\520503414

ORIGINATOR : DOT/PA/DOITD

PLOT NAME : T82053414

PLOT SCALE : 1"=100'

WISDOT/CADDSS 5/17/75

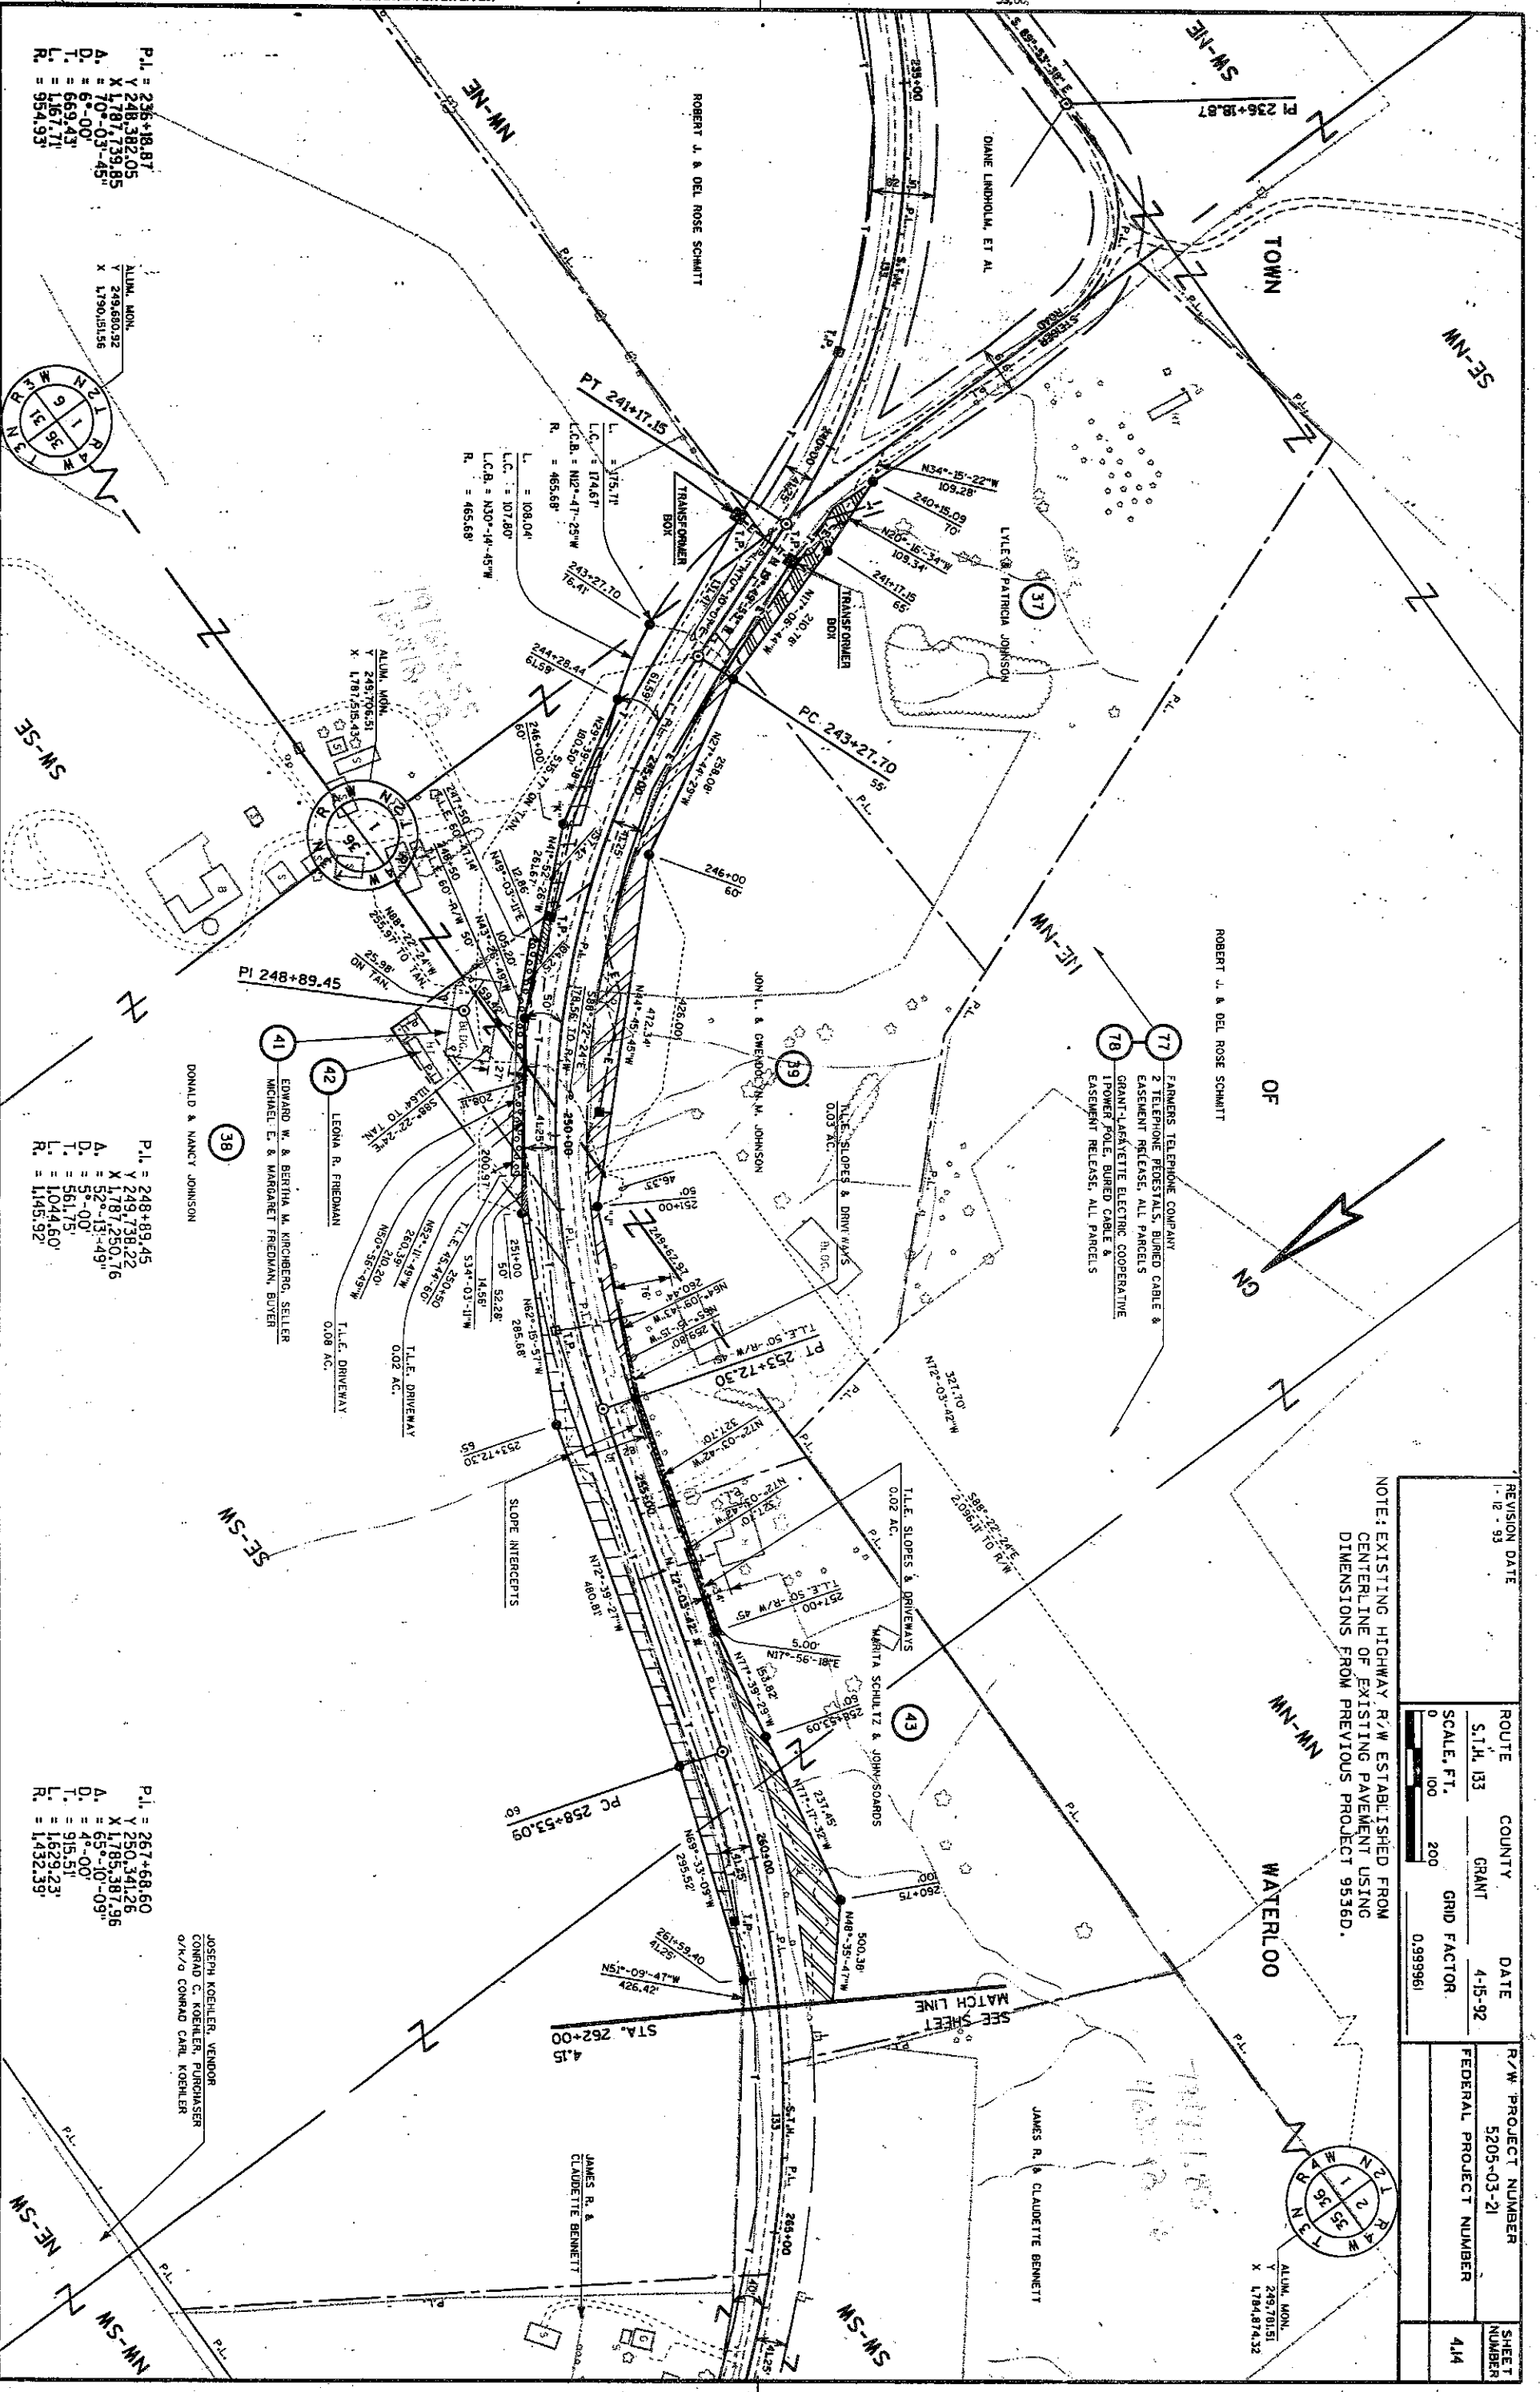

P.I. = 236+18.87
Y 248,382.05
X 1,787,139.85
A. = 70°-03'-45"
D. = 6°-00"
T. = 669.43'
L. = 1,671.71'
R. = 954.93'

P.I. = 248+89.45
Y 249,738.22
X 1,787,250.76
A. = 52°-13'-49"
D. = 5°-00"
T. = 561.75'
L. = 1,044.60'
R. = 1,145.92'

P.I. = 267+68.60
Y 250,341.26
X 1,785,387.96
A. = 65°-10'-09"
D. = 4°-00"
T. = 915.51'
L. = 1,629.23'
R. = 1,432.33'

EDWARD W. & BERTHA M. KIRCHBERG, SELLER
MICHAEL E. & MARGARET FRIEDMAN, BUYER
LEONA R. FRIEDMAN
T.L.E. DRIVEWAY
0.08 AC.

JOSEPH KOEHLER, VENDOR
CONRAD C. KOEHLER, PURCHASER
CONRAD CARL KOEHLER

FARMERS TELEPHONE COMPANY
2 TELEPHONE REESTALS, BURIED CABLE &
EASEMENT RELEASE, ALL PARCELS
GRANT-LAFAYETTE ELECTRIC COOPERATIVE
1 POWER POLE, BURIED CABLE &
EASEMENT RELEASE, ALL PARCELS

NOTE: EXISTING HIGHWAY R/W ESTABLISHED FROM
CENTERLINE OF EXISTING PAVEMENT USING
DIMENSIONS FROM PREVIOUS PROJECT 9536D.


REVISION DATE 1-12-93	ROUTE S.H. 133	COUNTY GRANT	DATE 4-15-92	R/W PROJECT NUMBER 5205-03-21	SHEET NUMBER 4/4
	SCALE, FT. 0 100 200		GRID FACTOR 0.999961	FEDERAL PROJECT NUMBER	

REVISION DATE	ROUTE	COUNTY	DATE	R/W PROJECT NUMBER	SHEET NUMBER
1-12-93	S.T.H. 133	GRANT	4-15-92	5205-03-21	4/5
	SCALE, FT.	GRID FACTOR		FEDERAL PROJECT NUMBER	
	0 100 200	0.999961			

NOTE: EXISTING HIGHWAY R/W ESTABLISHED FROM CENTERLINE OF EXISTING PAVEMENT USING DIMENSIONS FROM PREVIOUS PROJECT 9536D.

P.I. = 9+218.17"
A. = 54°-28'-23"
D. = 38°-11'-50"
T. = 77.21'
L. = 142.61'
R. = 150.00'

P.I. = 7+60.17"
A. = 13°-34'-18"
D. = 8°-00'
T. = 85.22'
L. = 169.63'
R. = 716.20'

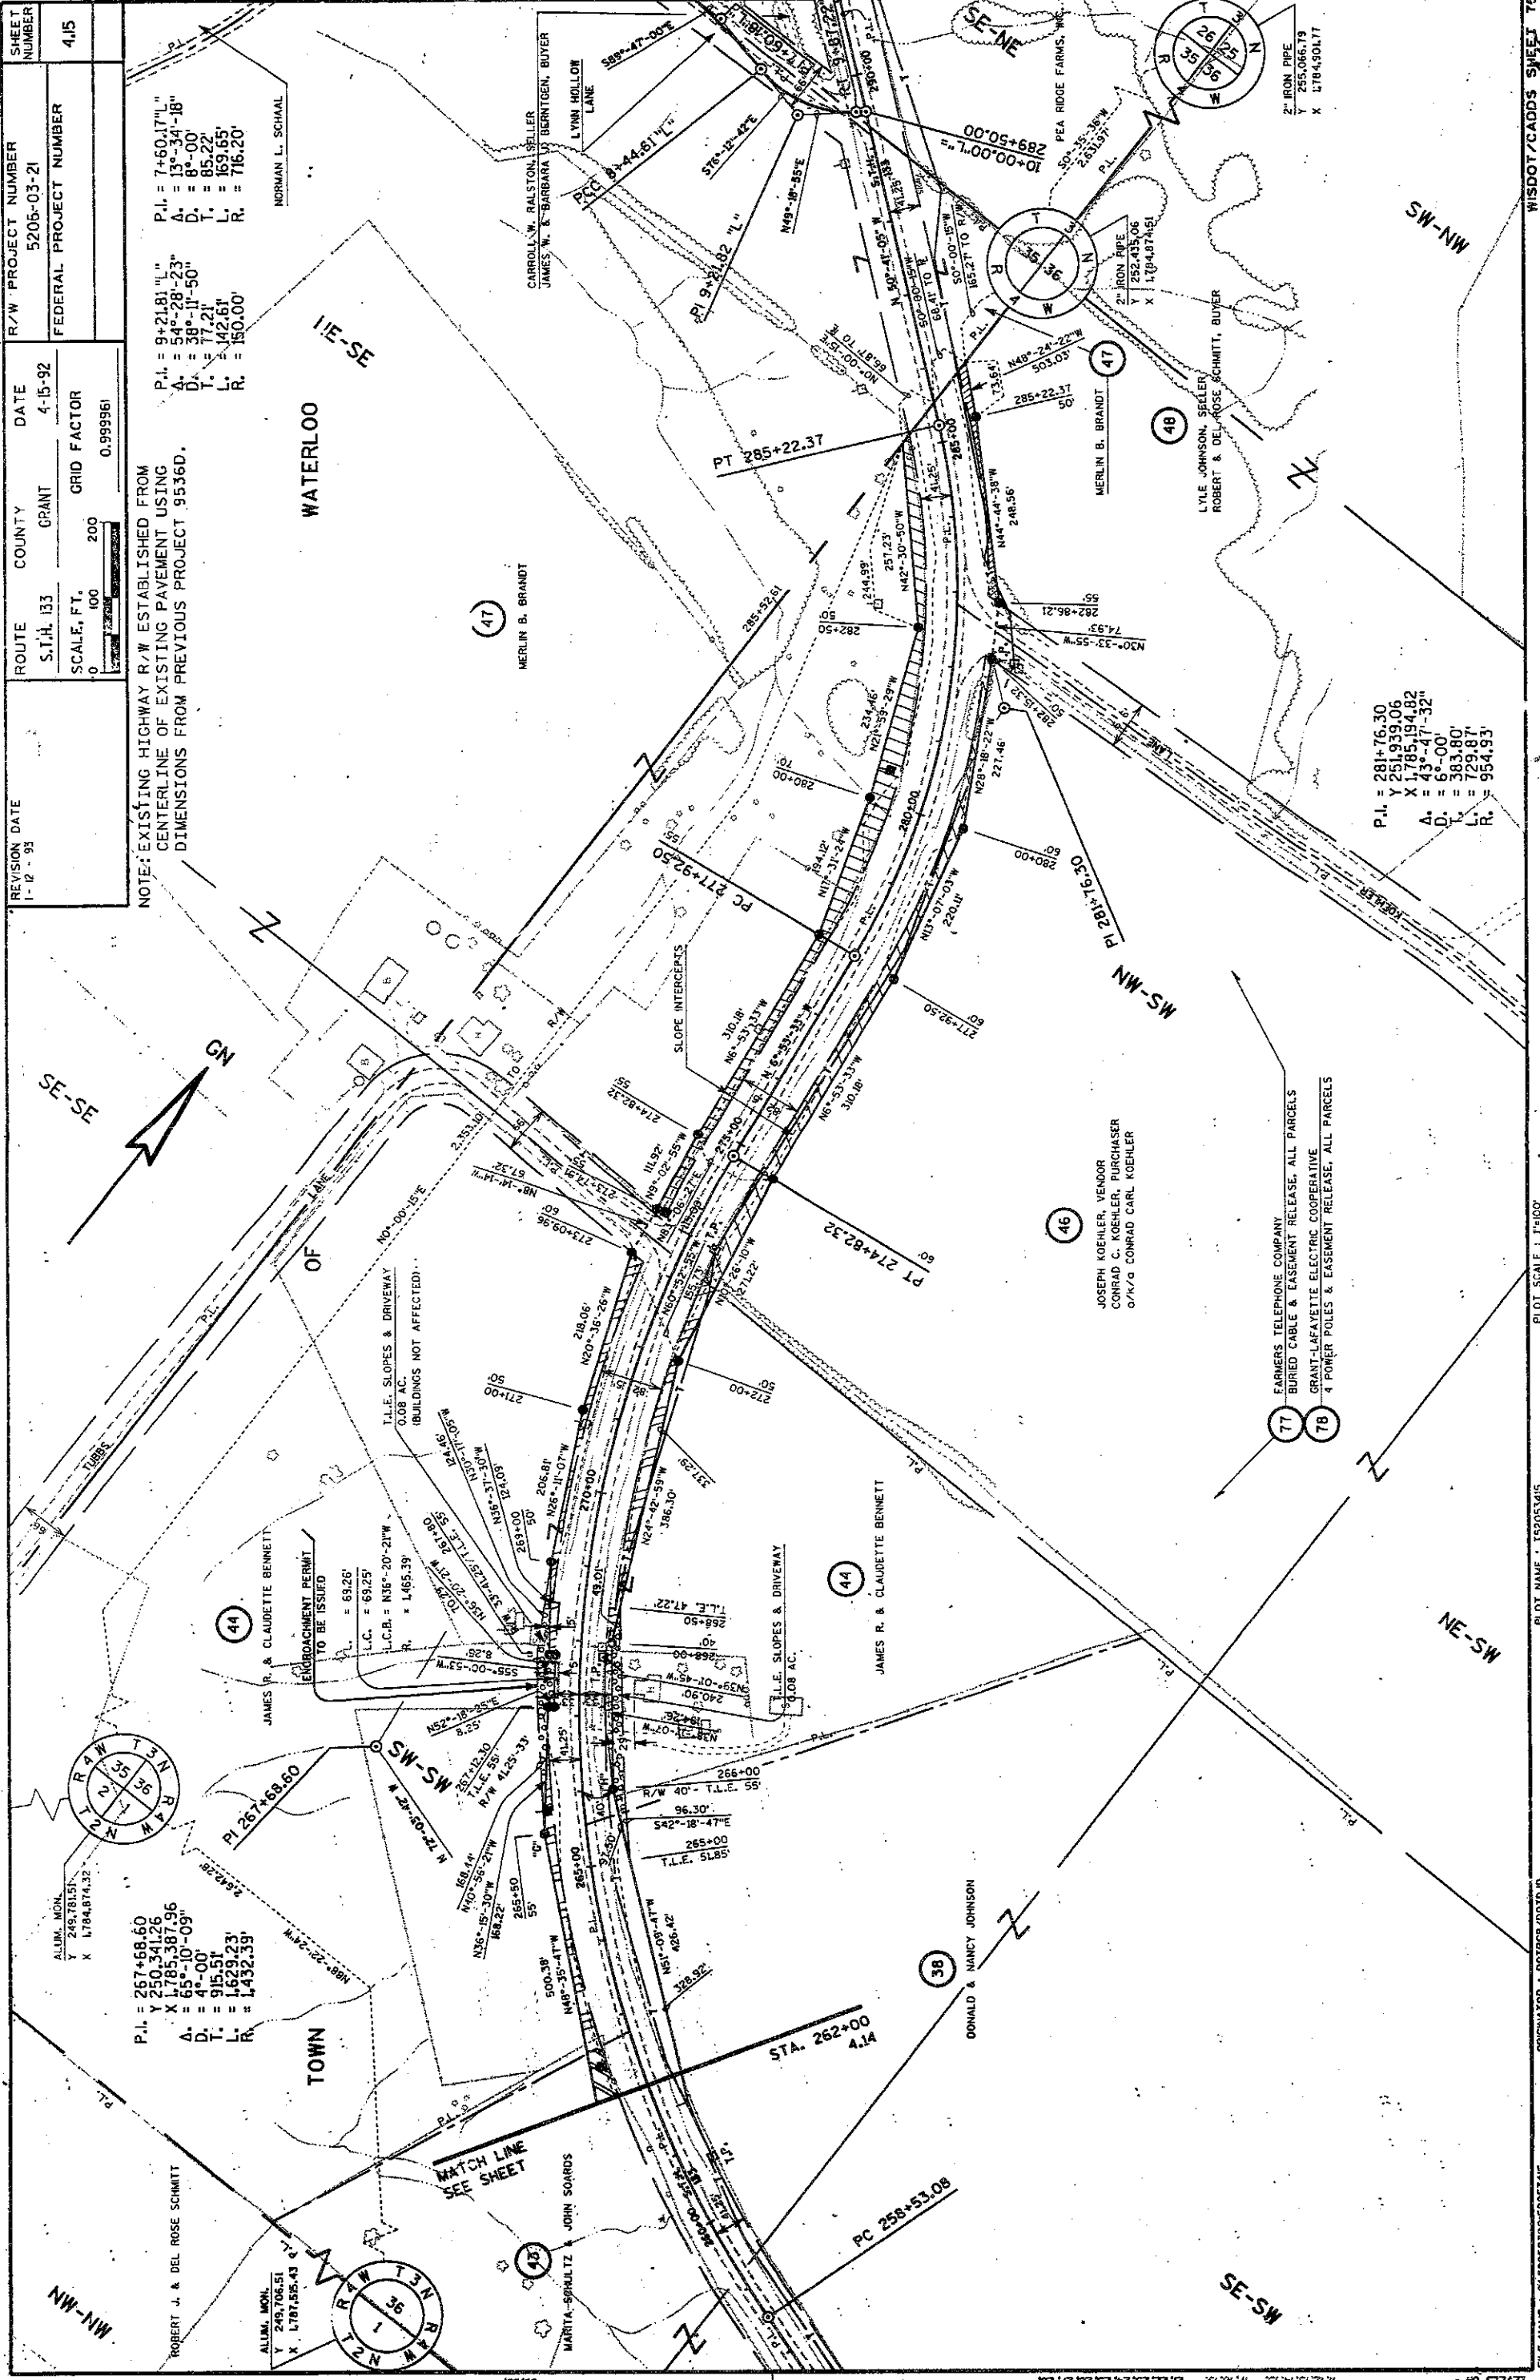


LEVELS ON - 11, 12, 13, 14, 15, 17, 18, 19, 21, 22, 23, 24, 25, 26, 27, 28.

FILE NAME : D:\2005\30052053416

ORIGINATOR : DOT/PCB/DOT/JD

PLOT NAME : T52053416

PLOT SCALE : T=100'

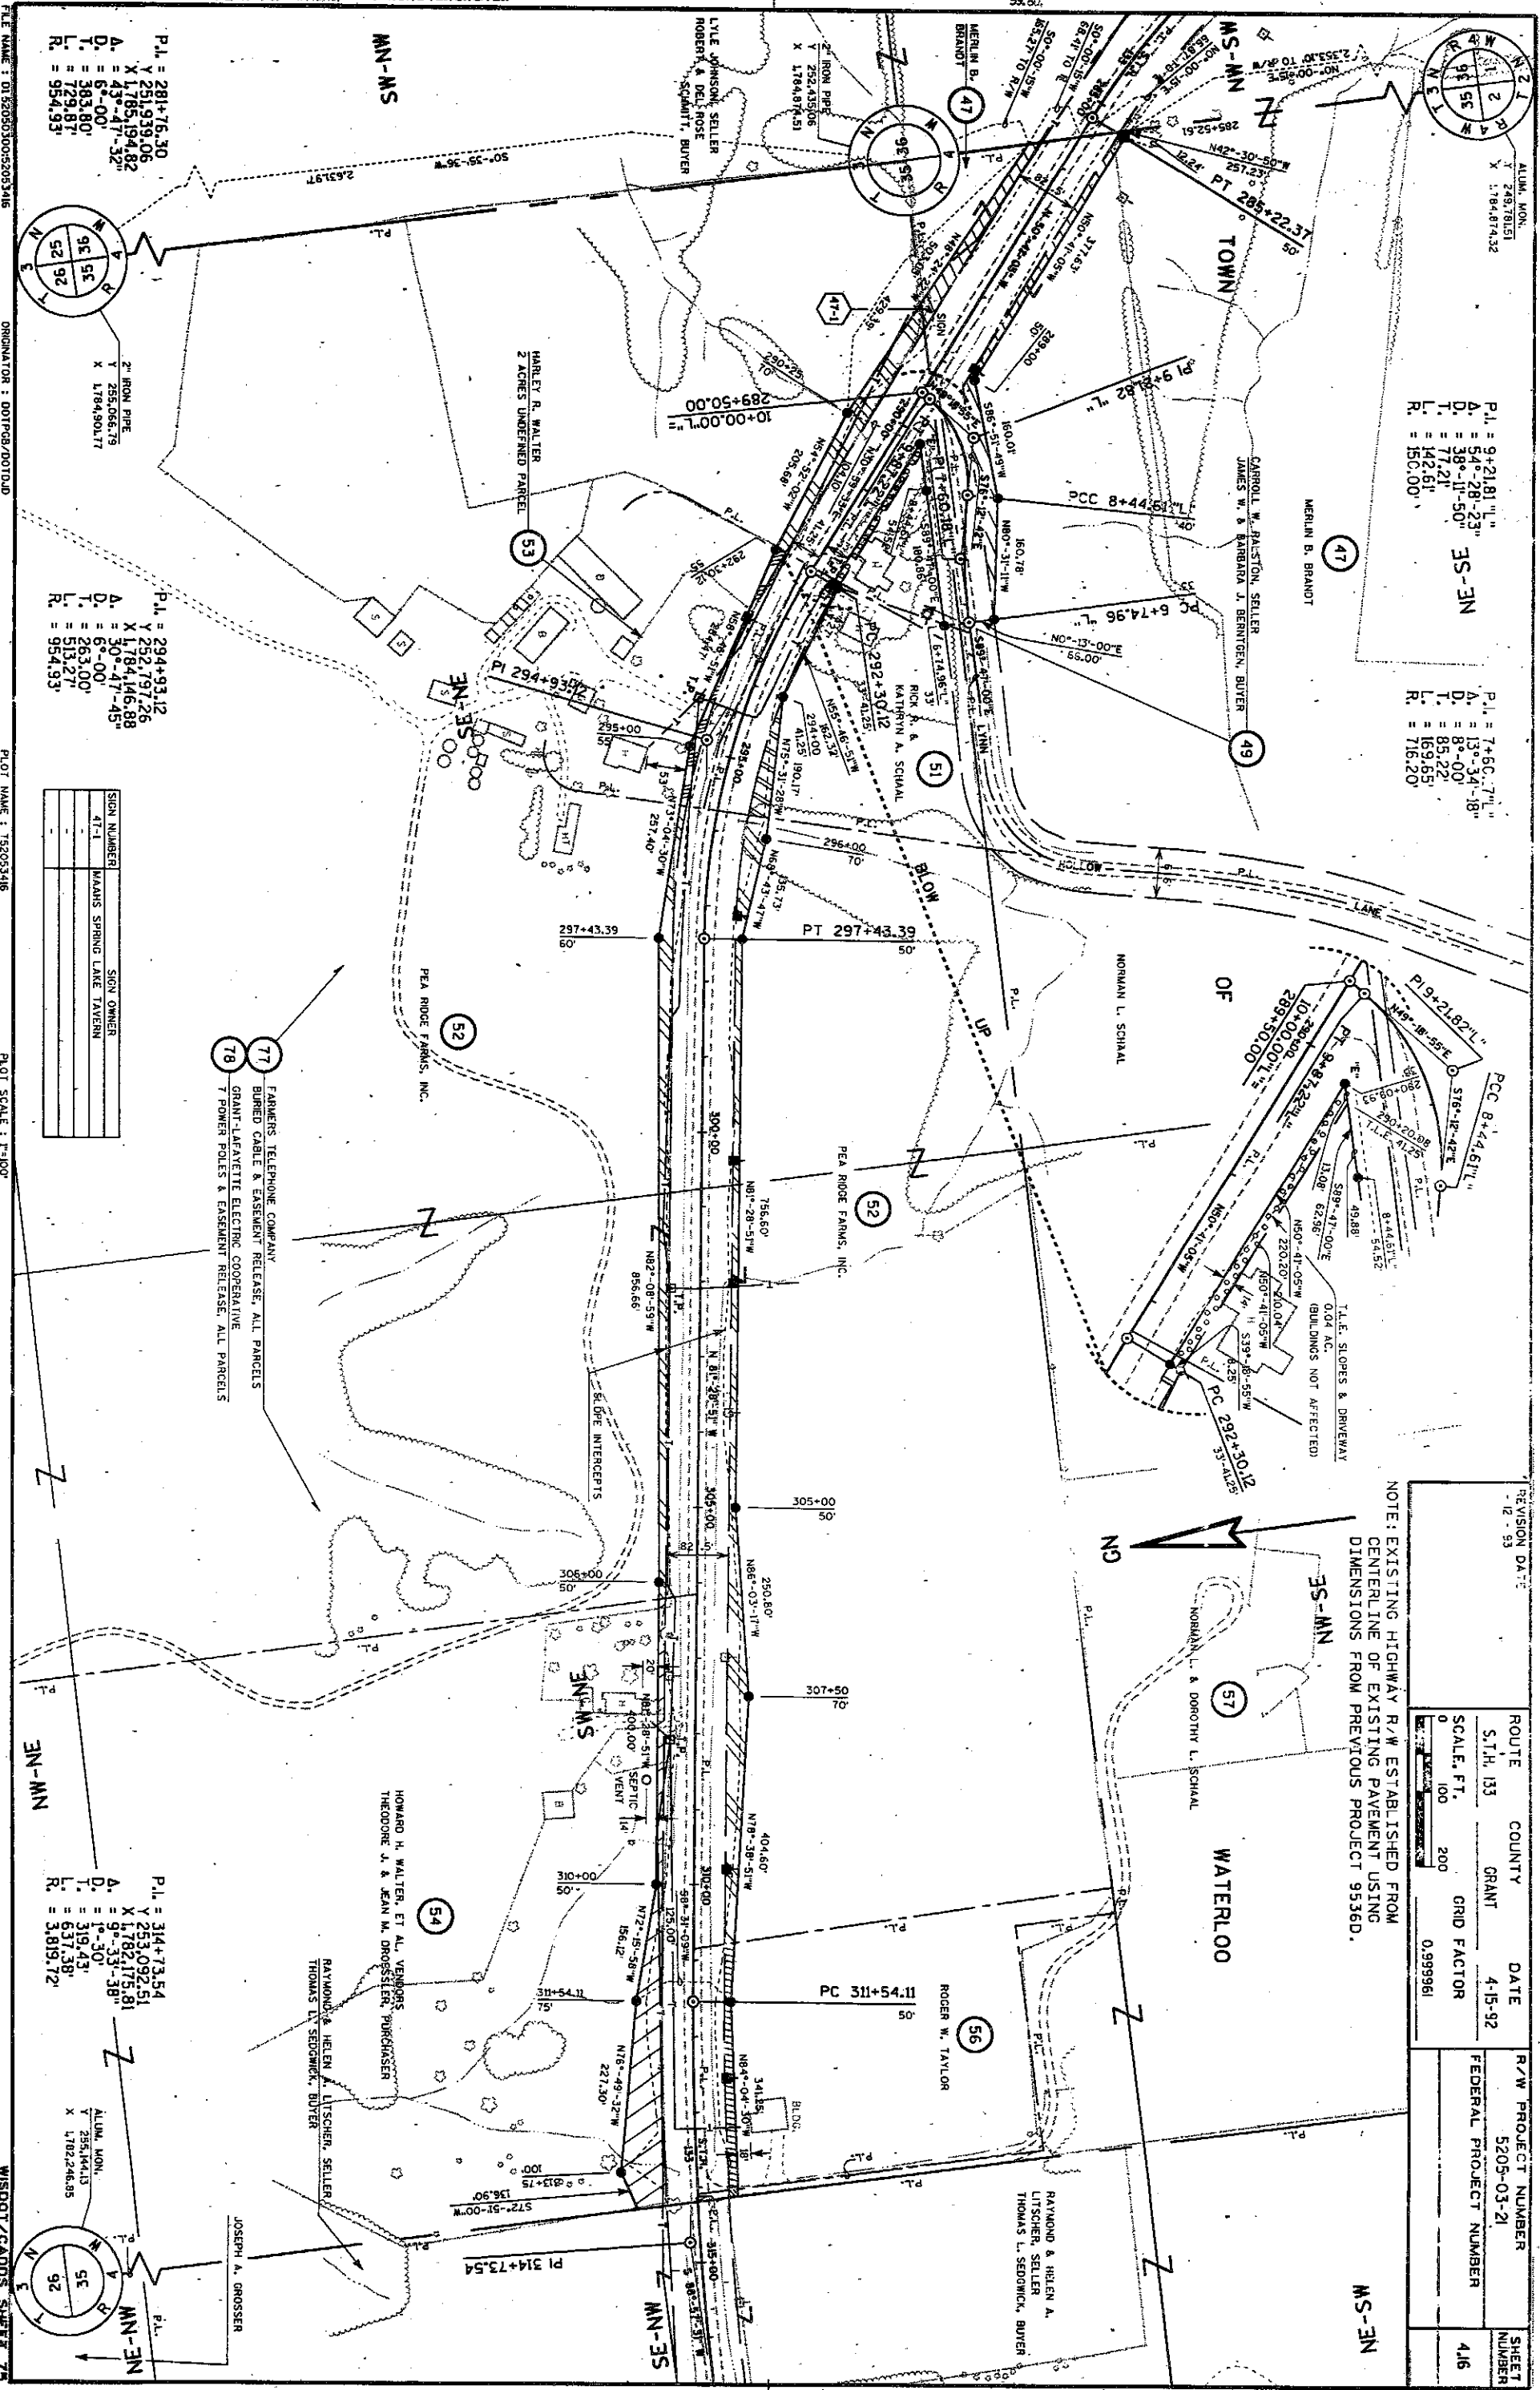

REVISION DATE		ROUTE		COUNTY		DATE		R/W PROJECT NUMBER		SHEET	
12 - 53		S.H. 133		GRANT		4-15-92		5205-03-21		NUMBER	
0		SCALE, FT.		100		GRID FACTOR		0.999961		FEDERAL PROJECT NUMBER	
0		200								416	

NOTE: EXISTING HIGHWAY R/W ESTABLISHED FROM CENTERLINE OF EXISTING PAVEMENT USING DIMENSIONS FROM PREVIOUS PROJECT 9536D.

MS-3N

WATERLOO

3S-MN

NORMAN L. SCHALL

MERLIN B. BRANDT

CARROLL W. RALSTON, SELLER
JAMES W. & BARBARA J. BEHNIGEN, BUYER

NORMAN L. SCHALL

NORMAN L. SCHALL

ROGER W. TAYLOR

RAYMOND & HELEN A.
LITSCHER, SELLER
THOMAS L. SEDGWICK, BUYER

RAYMOND & HELEN A.
LITSCHER, SELLER
THOMAS L. SEDGWICK, BUYER

HOWARD H. WALTER, ET AL. VENDOR
THEODORE J. & JEAN M. DROESSLER, PURCHASER

77 FARMERS TELEPHONE COMPANY
BURIED CABLE & EASEMENT RELEASE, ALL PARCELS
78 GRANT-LAFAYETTE ELECTRIC COOPERATIVE
7 POWER POLES & EASEMENT RELEASE, ALL PARCELS

P.L. = 284+93.12
Y 292.797,26
X 1784.146,88
A. = 30°-47'-45"
D. = 6°-00'
T. = 263.00'
L. = 513.27'
R. = 954.93'

P.L. = 281+76.30
Y 251.939,06
X 1785.194,82
A. = 43°-47'-32"
D. = 6°-00'
T. = 383.80'
L. = 729.87'
R. = 954.93'

P.L. = 9+21.81
Y 248.781,51
X 1784.874,32
A. = 34°-28'-23"
D. = 38°-11'-50"
T. = 77.21'
L. = 142.61'
R. = 150.00'

P.L. = 7+60.71
Y 136.341,18
X 1785.194,82
A. = 13°-34'-18"
D. = 8°-00'
T. = 85.22'
L. = 169.65'
R. = 716.20'

P.L. = 314+73.54
Y 253.092,51
X 1782.175,81
A. = 9°-33'-38"
D. = 1°-30'
T. = 319.43'
L. = 637.38'
R. = 3819.72'

P.L. = 314+73.54
Y 253.092,51
X 1782.175,81
A. = 9°-33'-38"
D. = 1°-30'
T. = 319.43'
L. = 637.38'
R. = 3819.72'

JOSEPH A. GROSSER

RAYMOND & HELEN A.
LITSCHER, SELLER
THOMAS L. SEDGWICK, BUYER

HOWARD H. WALTER, ET AL. VENDOR
THEODORE J. & JEAN M. DROESSLER, PURCHASER

77 FARMERS TELEPHONE COMPANY
BURIED CABLE & EASEMENT RELEASE, ALL PARCELS
78 GRANT-LAFAYETTE ELECTRIC COOPERATIVE
7 POWER POLES & EASEMENT RELEASE, ALL PARCELS

P.L. = 284+93.12
Y 292.797,26
X 1784.146,88
A. = 30°-47'-45"
D. = 6°-00'
T. = 263.00'
L. = 513.27'
R. = 954.93'

P.L. = 281+76.30
Y 251.939,06
X 1785.194,82
A. = 43°-47'-32"
D. = 6°-00'
T. = 383.80'
L. = 729.87'
R. = 954.93'

REVISION DATE	ROUTE	COUNTY	DISTRICT	R/W PROJECT NUMBER	SHEET NUMBER
1-12-93	S.14, 153	GRANT	4-15-92	5205-03-21	417
SCALE, FT.		GRID FACTOR		FEDERAL PROJECT NUMBER	
0 100 200		0.999561		417	

NOTE: EXISTING HIGHWAY R/W ESTABLISHED FROM CENTERLINE OF EXISTING PAVEMENT USING DIMENSIONS FROM PREVIOUS PROJECT 9536D.

WATERLOO

SE-NE

JOSEPH A. GROSSER

JOSEPH A. GROSSER

JOSEPH A. GROSSER

RAYMOND & HELEN A. LITSCHER, SELLER
THOMAS L. SEDGWICK, BUYER

RAYMOND & HELEN A. LITSCHER, SELLER
THOMAS L. SEDGWICK, BUYER

NORMAN L. & DOROTHY L. SCHALL
ROGER W. TAYLOR

HOWARD H. WALTER, ET AL, VENDORS
THEODORE J. & JEAN M. DROESSLER, PURCHASER

FARMERS TELEPHONE COMPANY
1 TELEPHONE PEDESTAL, BURIED CABLE & EASEMENT RELEASE, ALL PARCELS
GRANT-LAFAYETTE ELECTRIC COOPERATIVE
5 POWER POLES & EASEMENT RELEASE, ALL PARCELS



P.I. = 322+66.34
Y 253,078.08
X 1,781,381.68
Δ = 17°-45'-55"
D. = 6°-00'
T. = 149.25'
L. = 296.11'
R. = 954.93'

P.I. = 314+73.54
Y 253,092.51
X 1,782,175.81
Δ = 9°-33'-38"
D. = 1°-30'
T. = 319.43'
L. = 637.38'
R. = 3,819.72'

P.I. = 339+84.25
Y 258,573.12
X 1,779,734.22
Δ = 28°-21'-49"
D. = 6°-00'
T. = 241.31'
L. = 472.73'
R. = 954.93'

ALUM. MON.
Y 255,144.13
X 1,782,246.85


ALUM. MON.
Y 252,532.70
X 1,779,573.52

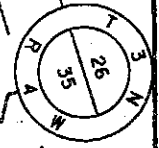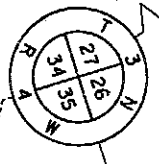

NW-NW

NE-NW

NW-NE

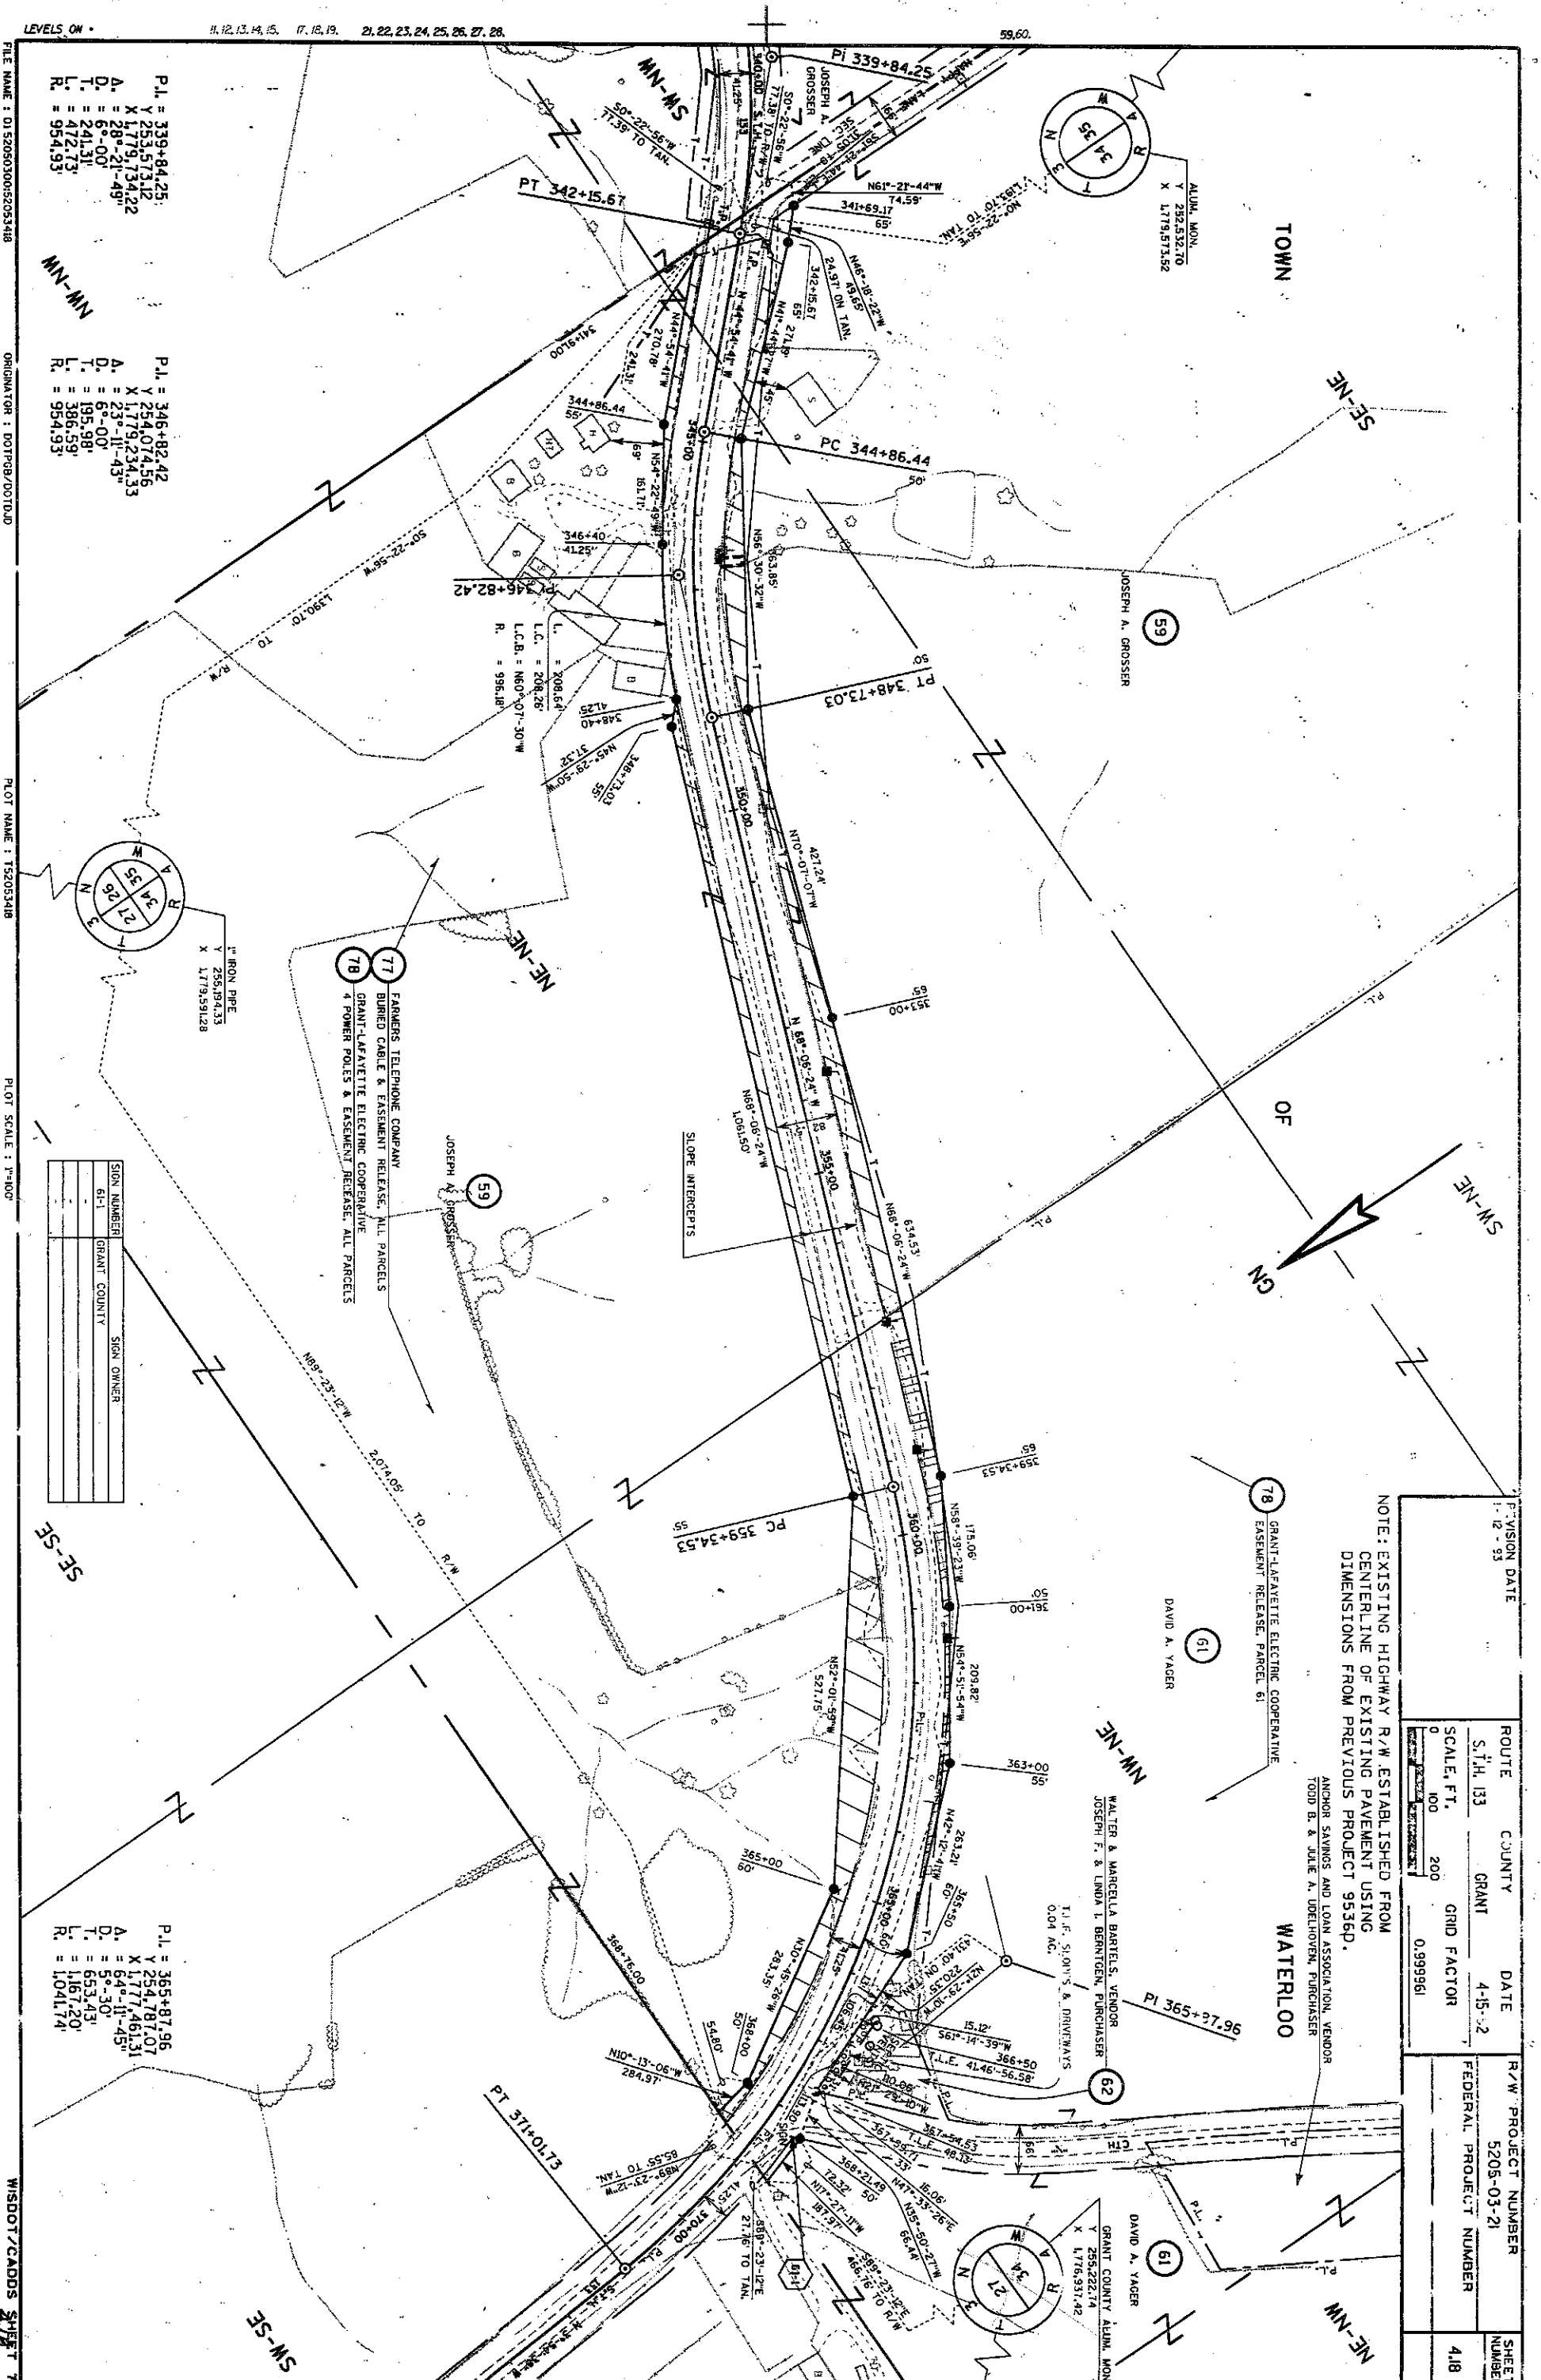

LEVELS ON: 11, 12, 13, 14, 15, 17, 18, 19, 21, 22, 23, 24, 25, 26, 27, 28, 59, 60.

FILE NAME: D:\520503\052053418

ORIGINATOR: DOT/GR/DO/DJD

PLOT NAME: T52053418

PLOT SCALE: 1"=100'

WISDOT/CADDSS SHEET 75

PL. = 339+84.25
X = 253.5712
Y = 179.73422
A. = 28°-21'-49"
D. = 6°-00'
T. = 241.31
L. = 472.73
R. = 954.93

PL. = 346+82.42
X = 254.07456
Y = 179.73433
A. = 23°-11'-43"
D. = 6°-00'
T. = 195.98
L. = 386.59
R. = 954.93

PL. = 365+87.96
X = 254.78707
Y = 177.46131
A. = 64°-11'-45"
D. = 5°-30'
T. = 653.43
L. = 1167.20
R. = 1041.74

77 FARMERS TELEPHONE COMPANY
78 GRANT-LAFAYETTE ELECTRIC COOPERATIVE
4 POWER POLES & EASEMENT RELEASE, ALL PARCELS

NOTE: EXISTING HIGHWAY R/W ESTABLISHED FROM CENTERLINE OF EXISTING PAVEMENT USING DIMENSIONS FROM PREVIOUS PROJECT 9536D.

ANCHOR SAVINGS AND LOAN ASSOCIATION, VENDOR
TODD B. & JULE A. UDELMAN, PURCHASER

ROUTE 133
COUNTY GRANT
DATE 4-15-27
SCALE, FT. 200
GRID FACTOR 0.999961

R/W PROJECT NUMBER 5205-03-21
FEDERAL PROJECT NUMBER 418

WALTER & MARCELLA BARTLETS, VENDOR
JOSEPH F. & LINDA L. BERTINSON, PURCHASER
T.I.F. SLOTH'S & DRIVEWAYS
0.04 AC.

DAVID A. YAGER
GRANT COUNTY ALUM. MON.

DAVID A. YAGER
GRANT COUNTY ALUM. MON.

