


CONVENTIONAL SIGNS AND ABBREVIATIONS

STATE LINE	SECTION CORNER	FOUNDATION OR RUIN BUILDING
COUNTY LINE	NOTATION FOR COMBUSTIBLE FLUIDS	CEMETERY
TOWNSHIP AND RANGE LINES	NOTATION FOR HIGH VOLTAGE TRANS-MISSION LINES	R/W MONUMENT NON-MONUMENTED R/W POINT
SECTION LINE	BRIDGE	IRON PIN VALVE WINDMILL
SIXTEENTH LINE	STREAM OR RIVER	MANHOLE, SEPTIC VENT, WELL, ETC.
NEW R/W LINE	LAKE	GAS PUMPS
EXISTING R/W LINE	CULVERT (Box, Pipe or Cattle Pass)	BUSHES TREES (Deciduous)
PROPERTY LINE	SIGN	WOODS
CORPORATE LIMITS LOT, TIE AND OTHER MINOR LINES	ELECTRIC POLE TELEPHONE POLE PEDESTAL (Label Type - Communications, Electric)	ENCROACHING SIGN
SLOPE INTERCEPTS	NO ACCESS (BY Acquisition)	
UNDERGROUND FACILITY (Communications, Electric, Etc.)	NO ACCESS (BY Statutory Authority)	
FENCE	NO ACCESS (BY Previous Project)	
TEMPORARY INTEREST EASEMENT (Highway, or Permanent Limited Restricted Development)		
BEAM GUARD TRANSMISSION STRUCTURES (Line Optional)		
RAIL LINE		

NOTES

DIMENSIONING FOR THE NEW R/W IS MEASURED ALONG AND PERPENDICULAR TO THE NEW REFERENCE LINES.
GOVERNMENTAL LAND LINE AND REFERENCE LINE ARE NOT CONCURRENTIAL.
DISTANCES FROM REFERENCE LINE ARE
DISTANCES FROM GOVERNMENTAL LAND LINE ARE
EXISTING HIGHWAY RIGHT OF WAY SHOWN HEREIN IS BASED ON THE FOLLOWING POINTS OF REFERENCE AS SPECIFIED ON EACH PLAT DETAIL SHEET: CENTERLINE OF EXISTING PAVEMENT; PREVIOUS PROJECT NO. E O 209TH, SURVEYS OF RECORD.
COORDINATES AND BEARINGS ON THIS PLAT ARE ORIENTED TO THE WISCONSIN COORDINATE SYSTEM SOUTH ZONE, NAD 83/91. ALL PLAT DISTANCES ARE GROUND LENGTH AND MAY BE CONVERTED TO GRID LENGTH BY MULTIPLYING THE DISTANCE BY THE GRID FACTOR PROVIDED ON THE DETAIL SHEETS.
RIGHT OF WAY MONUMENTS ARE TYPE 2 AND ARE PLACED PRIOR TO OR AT THE ME OF LAND TITLE TRANSFER.
RIGHT OF WAY BOUNDARIES ARE DEFINED WITH COURSES OF THE PERIMETER OF 1/4 HIGHWAY LANDS REFERENCED TO THE U.S. PUBLIC LAND SURVEY OR OTHER "SURVEYS OF PUBLIC RECORDS".

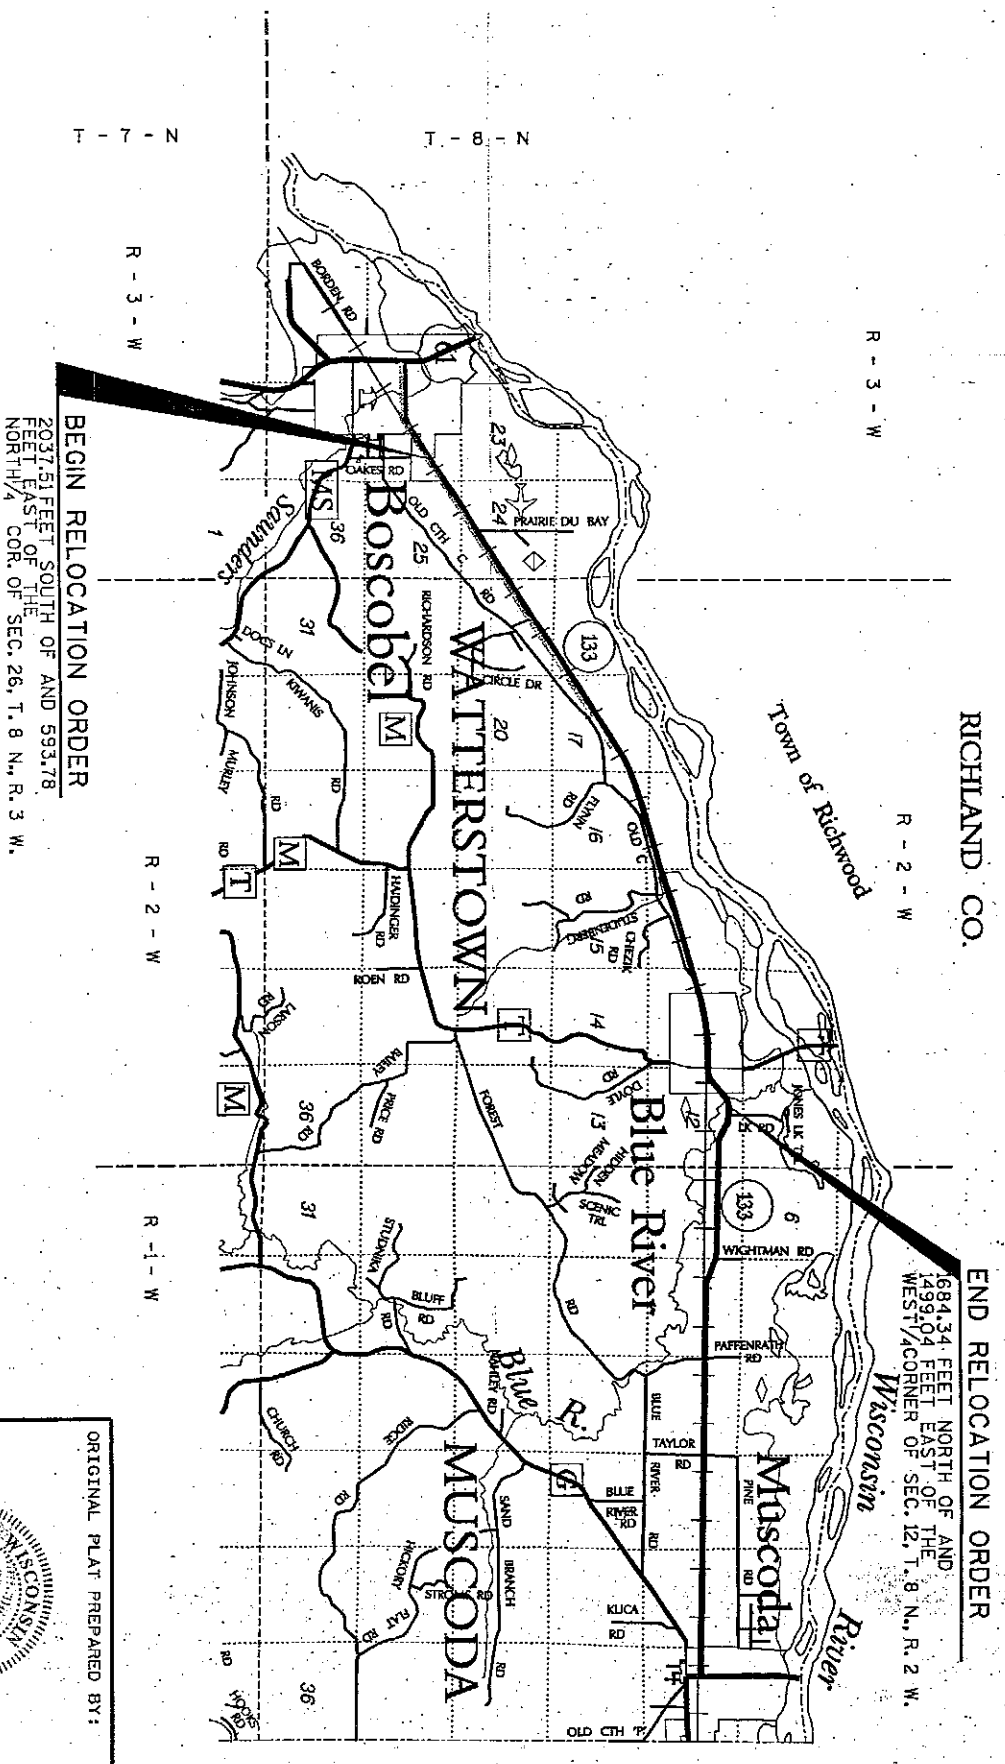

BEGIN RELOCATION ORDER
2037.51 FEET SOUTH OF AND 593.78 FEET EAST OF THE NORTH 1/4 COR. OF SEC. 26, T. 8 N., R. 3 W.

RICHLAND CO.

END RELOCATION ORDER
1684.34 FEET NORTH OF AND 1693.04 FEET EAST OF THE WEST 1/4 CORNER OF SEC. 12, T. 8 N., R. 2 W.

LAYOUT SCALE

DATE: 2/18/02
APPROVED: William R. McTear
P.O.S. SUPERVISOR

STATE OF WISCONSIN
DEPARTMENT OF TRANSPORTATION


TOTAL NET LENGTH OF CENTERLINE = 7.49 MI.

R/W PROJECT NUMBER: 5616-01-21

SHEET NUMBER: 4.1

SHEET SHEETS: 22

E

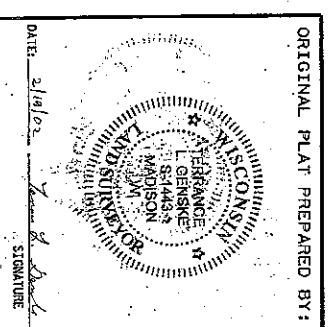

SCHEDULE OF LANDS & INTERESTS REQUIRED

PARCEL NUMBER	SHEET NUMBER	OWNER (S)	INTEREST REQUIRED	TOTAL ACRES OR S.F.		R/W ACRES OR S.F. REQUIRED		TOTAL ACRES OR S.F. REM.	T.I. ACRES OR S.F.
				NEW	EXISTING	NEW	EXISTING		
1	4.9	CITY OF BOSCOBEL	FEE	159.77	0.35	0.35	0.35	159.42	---
2	4.9	KEITH & ELIZABETH KINCANNON	FEE	12.42	0.01	0.01	1.35	11.06	0.06 A.C.
3	4.10	BOSCOBEL SPORTSMEN'S CLUB, INC.	T.I.	---	---	---	---	---	2000 S.F.
4	4.10-4.11	RAYMOND REYNOLDS & ILYF E. REYNOLDS CREDIT SHELTER TRUST	T.I.	---	---	---	---	---	7837 S.F.
5									
6	4.11	LOREN & RUSSELL R. MINDHAM	T.I.	---	---	---	---	---	3411 S.F.
7	4.11	JOAN A. DILLEY	T.I.	---	---	---	---	---	1560 S.F.
8	4.14	CLOVERLAND FARMS, INC.	T.I.	---	---	---	---	---	1051 S.F.
9	4.14-4.17	WISCONSIN DEPARTMENT OF NATURAL RESOURCES	T.I.	---	---	---	---	---	26134 S.F.
10									
11	4.14-4.15	WILLIAM HANSON	T.I.	---	---	---	---	---	18744 S.F.
12	4.17-4.18	ROBERT L. & MARVALENE B. NACHTIGAL	T.I.	---	---	---	---	---	1620 S.F.
13	4.18	ALLIANT ENERGY CORP.	T.I.	---	---	---	---	---	1359 S.F.
14	4.18	THE TOWNSHIP OF WATTESTOWN, GRANT COUNTY	T.I.	---	---	---	---	---	1646 S.F.
15									
16	4.18	GLENN L. PERKINS	FEE, T.I.	37.30	0.01	0.01	---	37.29	1351 S.F.
17	4.18	JAMES C. FRAZIER	T.I.	---	---	---	---	---	2149 S.F.
18	4.18	KEITH F. & DOROTHY J. JOHNSON	FEE, T.I.	18.00	0.03	0.03	---	17.97	1453 S.F.
20									
21	4.19	CHARLES J. & IRMA A. ROSAUER	T.I.	---	---	---	---	---	4939 S.F.
22	4.19	ROBERT RICHTER	T.I.	---	---	---	---	---	3285 S.F.
23	4.19	MAXINE SHEILDS, ROGER CARLIN-LIFE ESTATE TO GLADYS CARLIN	T.I.	---	---	---	---	---	1039 S.F.
24	4.19	ROBERT L. & MAXINE M. SHEILDS	T.I.	---	---	---	---	---	891 S.F.
25									
26	4.19, 4.20	FRANCIS J. & BARBARA A. HURLEY	FEE, T.I.	1.20	0.03	0.03	---	1.17	1976 S.F.
27	4.20	HARLEY & ELSIE GLASS	T.I.	---	---	---	---	---	1019 S.F.
28	4.20	GARY M. KRATOCHWILL	T.I.	---	---	---	---	---	1680 S.F.
29	4.20	JEFF L. & STACY M. BROWN	T.I.	---	---	---	---	---	1528 S.F.
30									
31	4.20	KENNETH LISNEY	T.I.	---	---	---	---	---	1799 S.F.
32	4.20	ANITA BURGUS, VENDOR MATT H. BURKE, PURCHASER	T.I.	---	---	---	---	---	1120 S.F.
33	4.20	ROBERT E. & JOY D. KRAUS	T.I.	---	---	---	---	---	720 S.F.
34	4.21	NEW HORIZONS SUPPLY COOPERATIVE	T.I.	---	---	---	---	---	3771 S.F.
35									
36	4.21	COMMUNITY FIRST BANK	T.I.	---	---	---	---	---	366 S.F.
37	4.21	LARRY B. MEYER	T.I.	---	---	---	---	---	245 S.F.
38	4.21	KEITH G. LGVAKE	T.I.	---	---	---	---	---	192 S.F.
39	4.21	BLUE RIVER JOINT FIRE DISTRICT	T.I.	---	---	---	---	---	1370 S.F.
40									
41	4.21	VILLAGE OF BLUE RIVER	T.I.	---	---	---	---	---	307 S.F.
42	4.21	STEVEN A. ANDERSON, ET. AL.	T.I.	---	---	---	---	---	122 S.F.
43	4.21	JOYCE WEADGE, VENDOR KEITH G. LGVAKE, PURCHASER	T.I.	---	---	---	---	---	98 S.F.
44	4.21	MELVIN D. & DARLENE ROEN	T.I.	---	---	---	---	---	393 S.F.
45									
46	4.21	NEW HORIZONS SUPPLY CO-OP (PERMIT USER)	RELEASE	---	---	---	---	---	---
47	4.21	CHRISTIANAON FEED MILL, LLP (PERMIT USER)	RELEASE	---	---	---	---	---	---
48	4.22	BEVERLY POST	T.I.	---	---	---	---	---	0.32 AC.
50									

REVISION DATE:	DATE:	2/19/02	HIGHWAY:	S.T.H. 133	R/W PROJECT NUMBER:	5616-01-21	SHEET NUMBER:	4.2	E
AREAS SHOWN IN THE TOTAL ACRES COLUMN MAY BE APPROXIMATE AND ARE DERIVED FROM TAX ROLLS OR OTHER AVAILABLE SOURCES AND MAY NOT INCLUDE LANDS OF THE OWNER WHICH ARE NOT CONTIGUOUS TO THE AREA TO BE ACQUIRED.			COUNTY:	GRANT	FEDERAL PROJECT NUMBER:				
PLOT NAME :			PLOT SCALE :		PLOT DATE: 02/21/2002		WISDOT/CADDIS SHEET 60		

SCHEDULE OF LANDS & INTERESTS REQUIRED

PARCEL NUMBER	SHEET NUMBER	OWNER (S)	INTEREST REQUIRED	TOTAL ACRES OR S.F.	NEW OR S.F. REQUIRED	R/W ACRES S.F. REQUIRED EXISTING	TOTAL ACRES OR S.F. REM.	T.I. S.F.
51	4.8-4.11	AMERITECH	RELEASE OF RIGHTS	---	---	---	---	---
52	4.9-4.11, 4.14-4.19	ALLIANT ENERGY CORP.	RELEASE OF RIGHTS	---	---	---	---	---
53	4.18-4.19, 4.22	RICHLAND/GRANT TELEPHONE CO.	RELEASE OF RIGHTS	---	---	---	---	---
54	4.19	DAIRYLAND CABLE SYSTEMS	RELEASE OF RIGHTS	---	---	---	---	---
55								
56								
57								
58								
59								
60								

REVISION DATE:

AREAS SHOWN IN THE TOTAL ACRES COLUMN MAY BE APPROXIMATE AND ARE DERIVED FROM TAX ROLLS OR OTHER AVAILABLE SOURCES AND MAY NOT INCLUDE LANDS OF THE OWNER WHICH ARE NOT CONTIGUOUS TO THE AREA TO BE ACQUIRED.

DATE: 2/19/02

HIGHWAY: S.T.H. 133

R/W PROJECT NUMBER: 5616-01-21

SHEET NUMBER: 4.3

E


ORIGINATOR: HM

PLOT NAME:


PLOT SCALE:


PLOT DATE: 02/21/2002

WISDOT/CADD'S SHEET 60

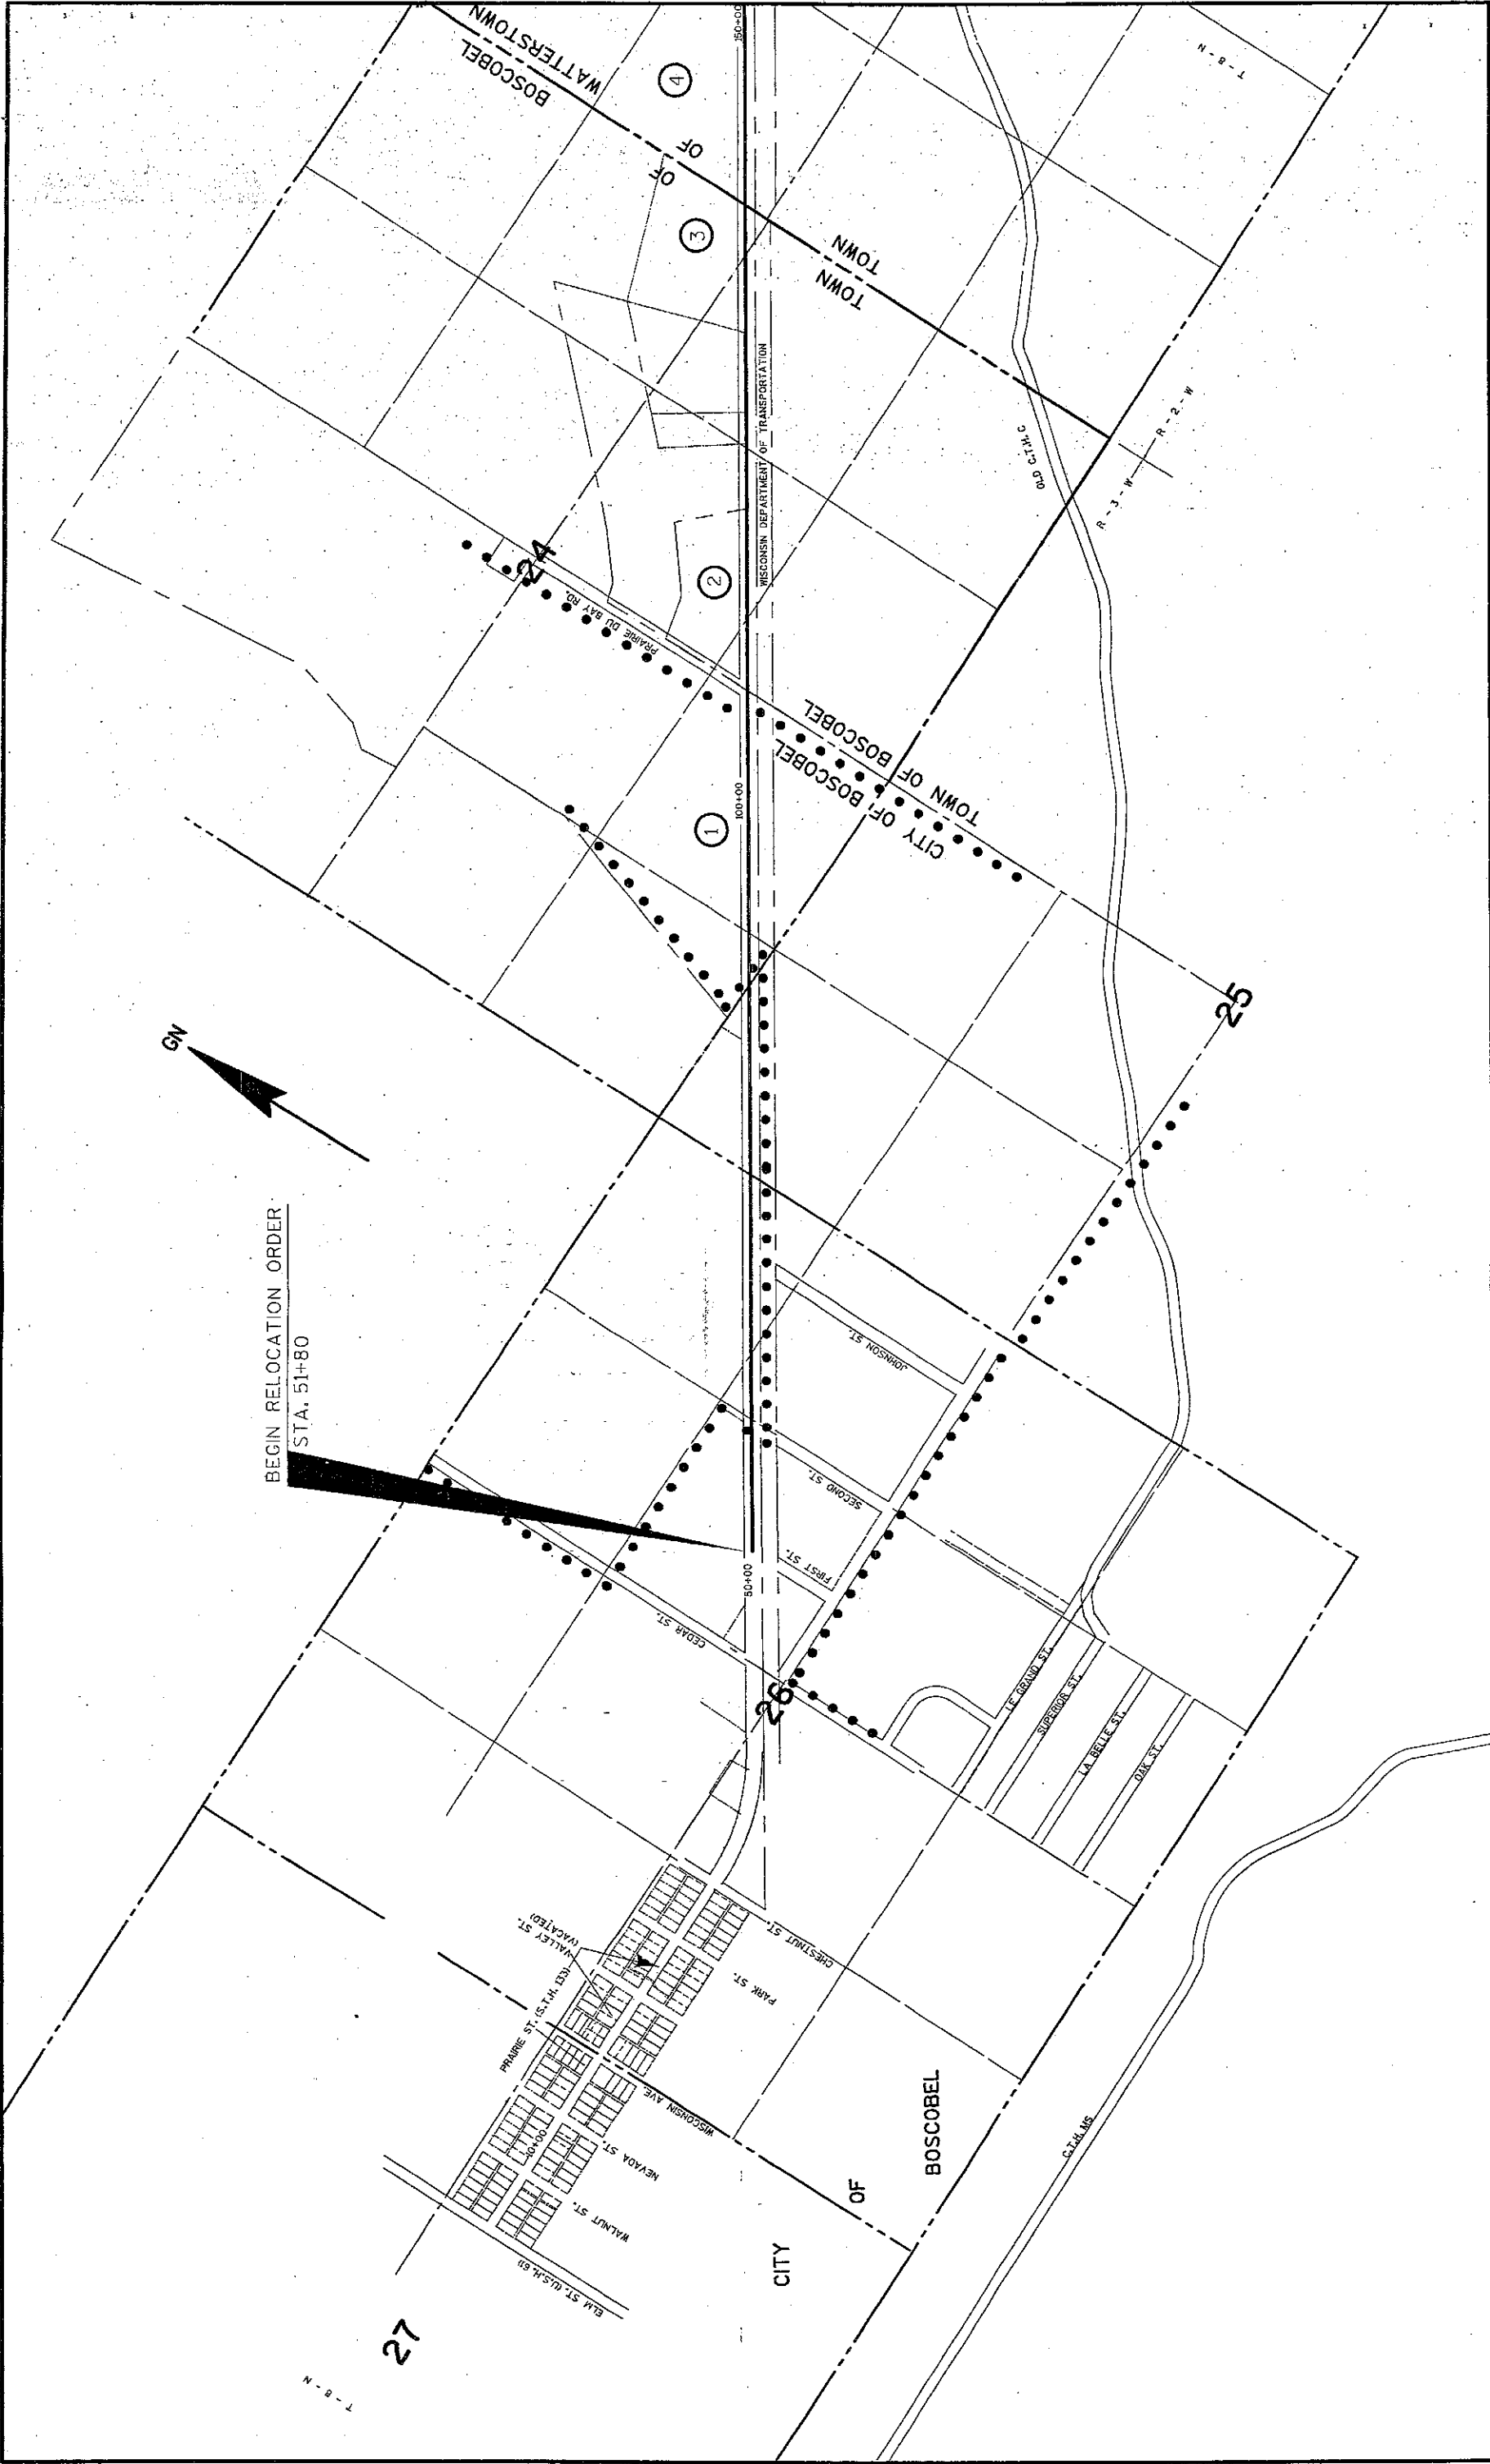

REVISION DATE:	DATE:	2/19/02	HIGHWAY:	S.T.H. 133	R/W PROJECT NUMBER:	5616-01-21	SHEET NUMBER:	4.4	E
			COUNTY:	GRANT			FEDERAL PROJECT NUMBER:		

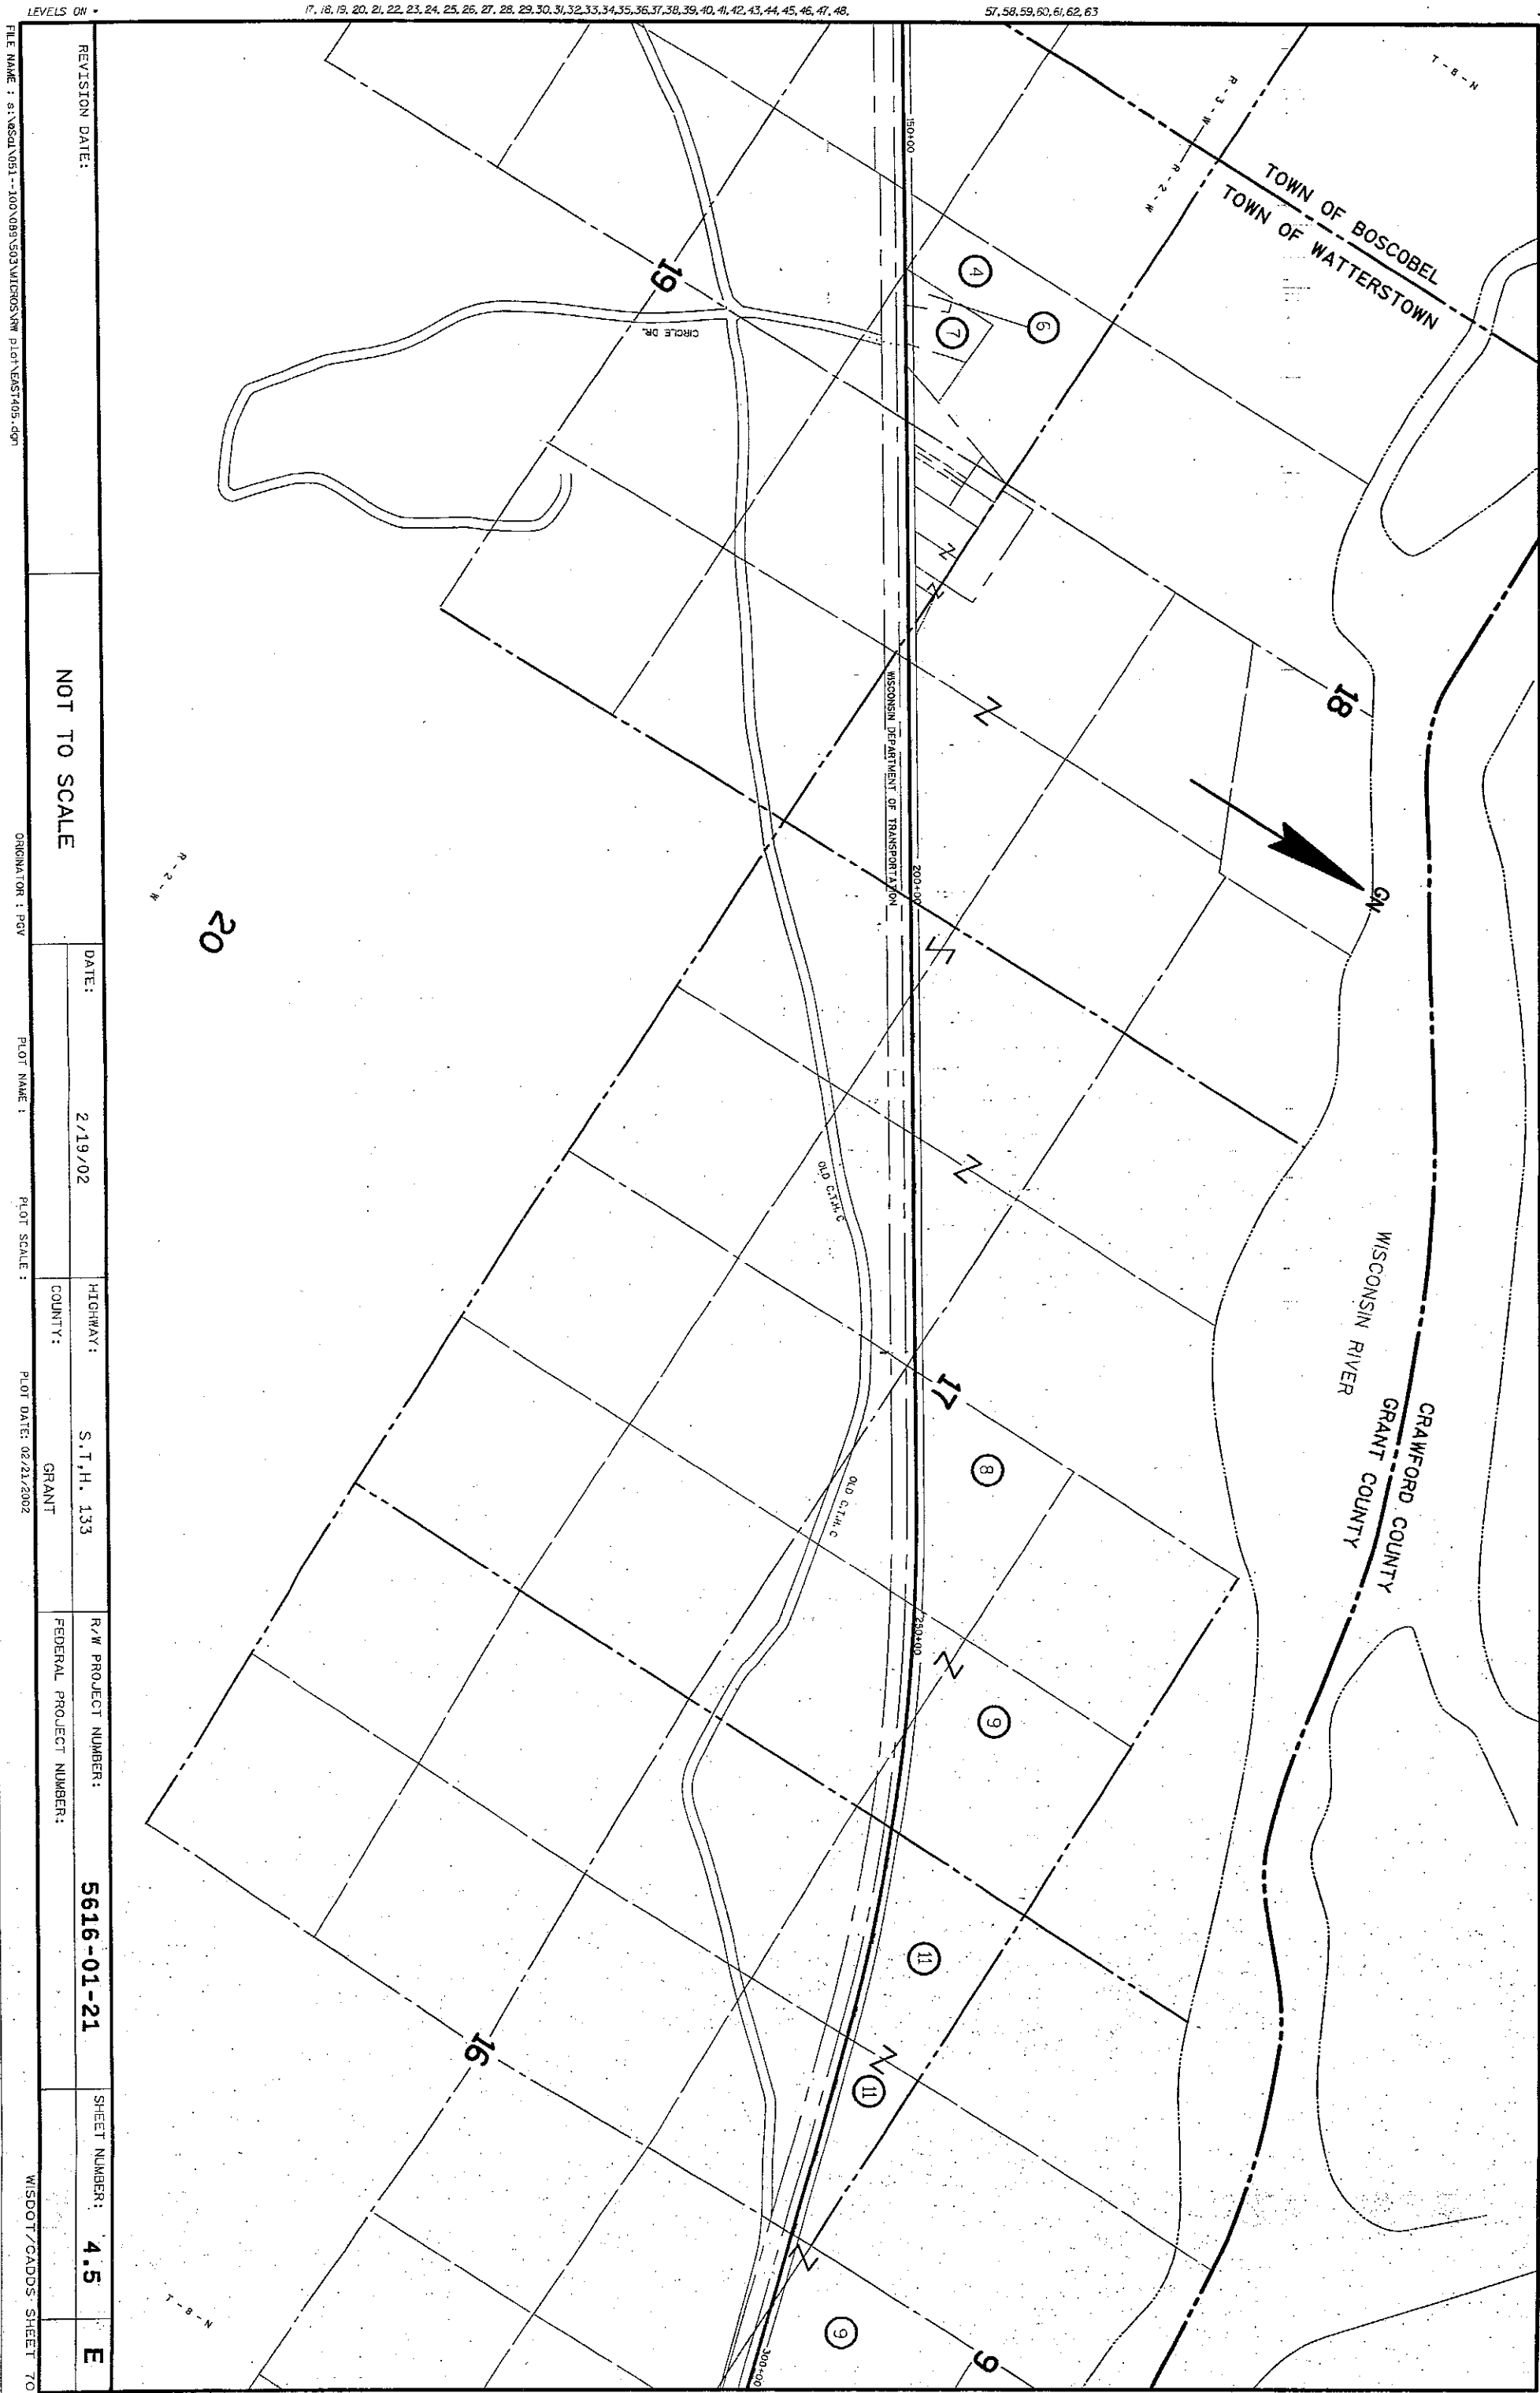

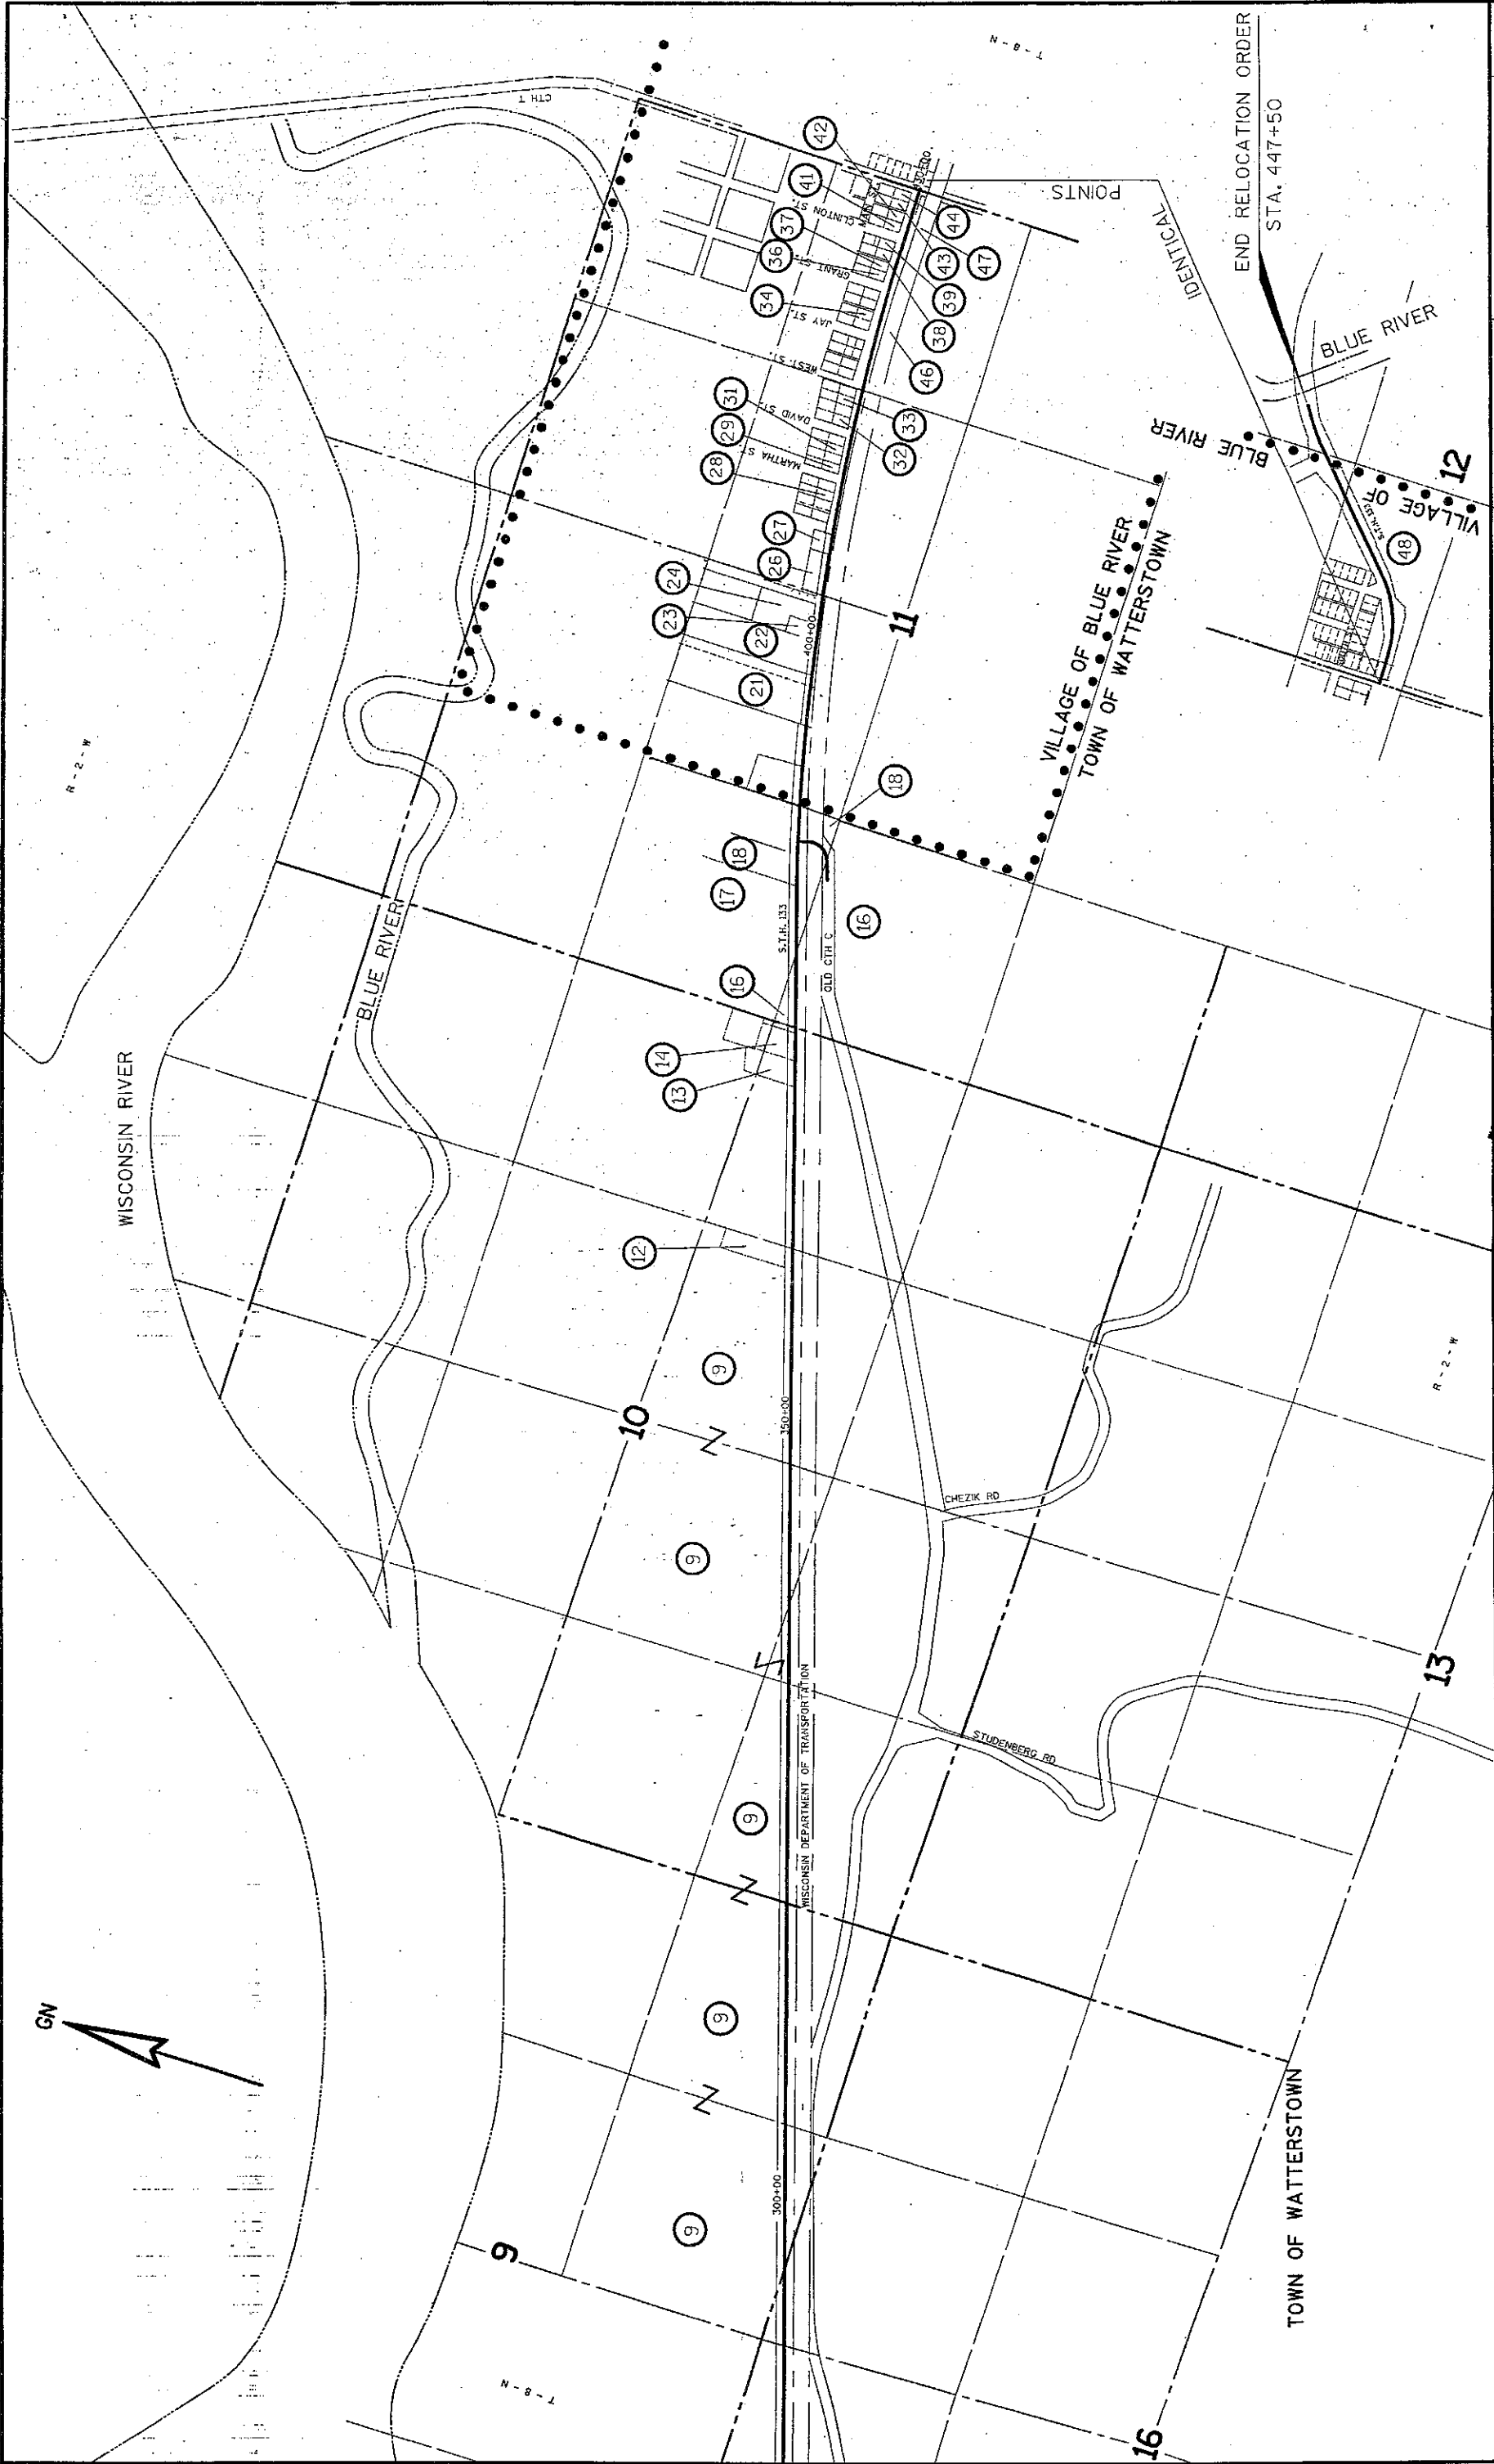

REVISION DATE:	DATE: 2/19/02	HIGHWAY: S.T.H. 133	R/W PROJECT NUMBER: 5616-01-21	SHEET NUMBER: 4.6	E
NOT TO SCALE	COUNTY: GRANT	FEDERAL PROJECT NUMBER:			
ORIGINATOR: HM	PLOT NAME:	PLOT DATE: 02/21/2002			
FILE NAME: s:\n2501\051--100\089\503\MICROS\RW plot\EA5T406.dgn					WISDOT/CADD'S SHEET 70


NOTES:
EXISTING HIGHWAY R/W ESTABLISHED FROM PREVIOUS PROJECT E 0 209 (7). DISTANCES FROM THE EXISTING RAILROAD RIGHT-OF-WAY LINE, AND SURVEYS OF RECORD, R/W AT CEDAR, FIRST, SECOND AND JOHNSON NOT DEDICATED ACROSS R.R. R/W

POINT NO.	Y	X
7011	417319.066	1783358.340
7012	417228.588	1783417.850

82367.918
631155.185

MATCH LINE
SEE SHEET

STA. 72+00
4.8

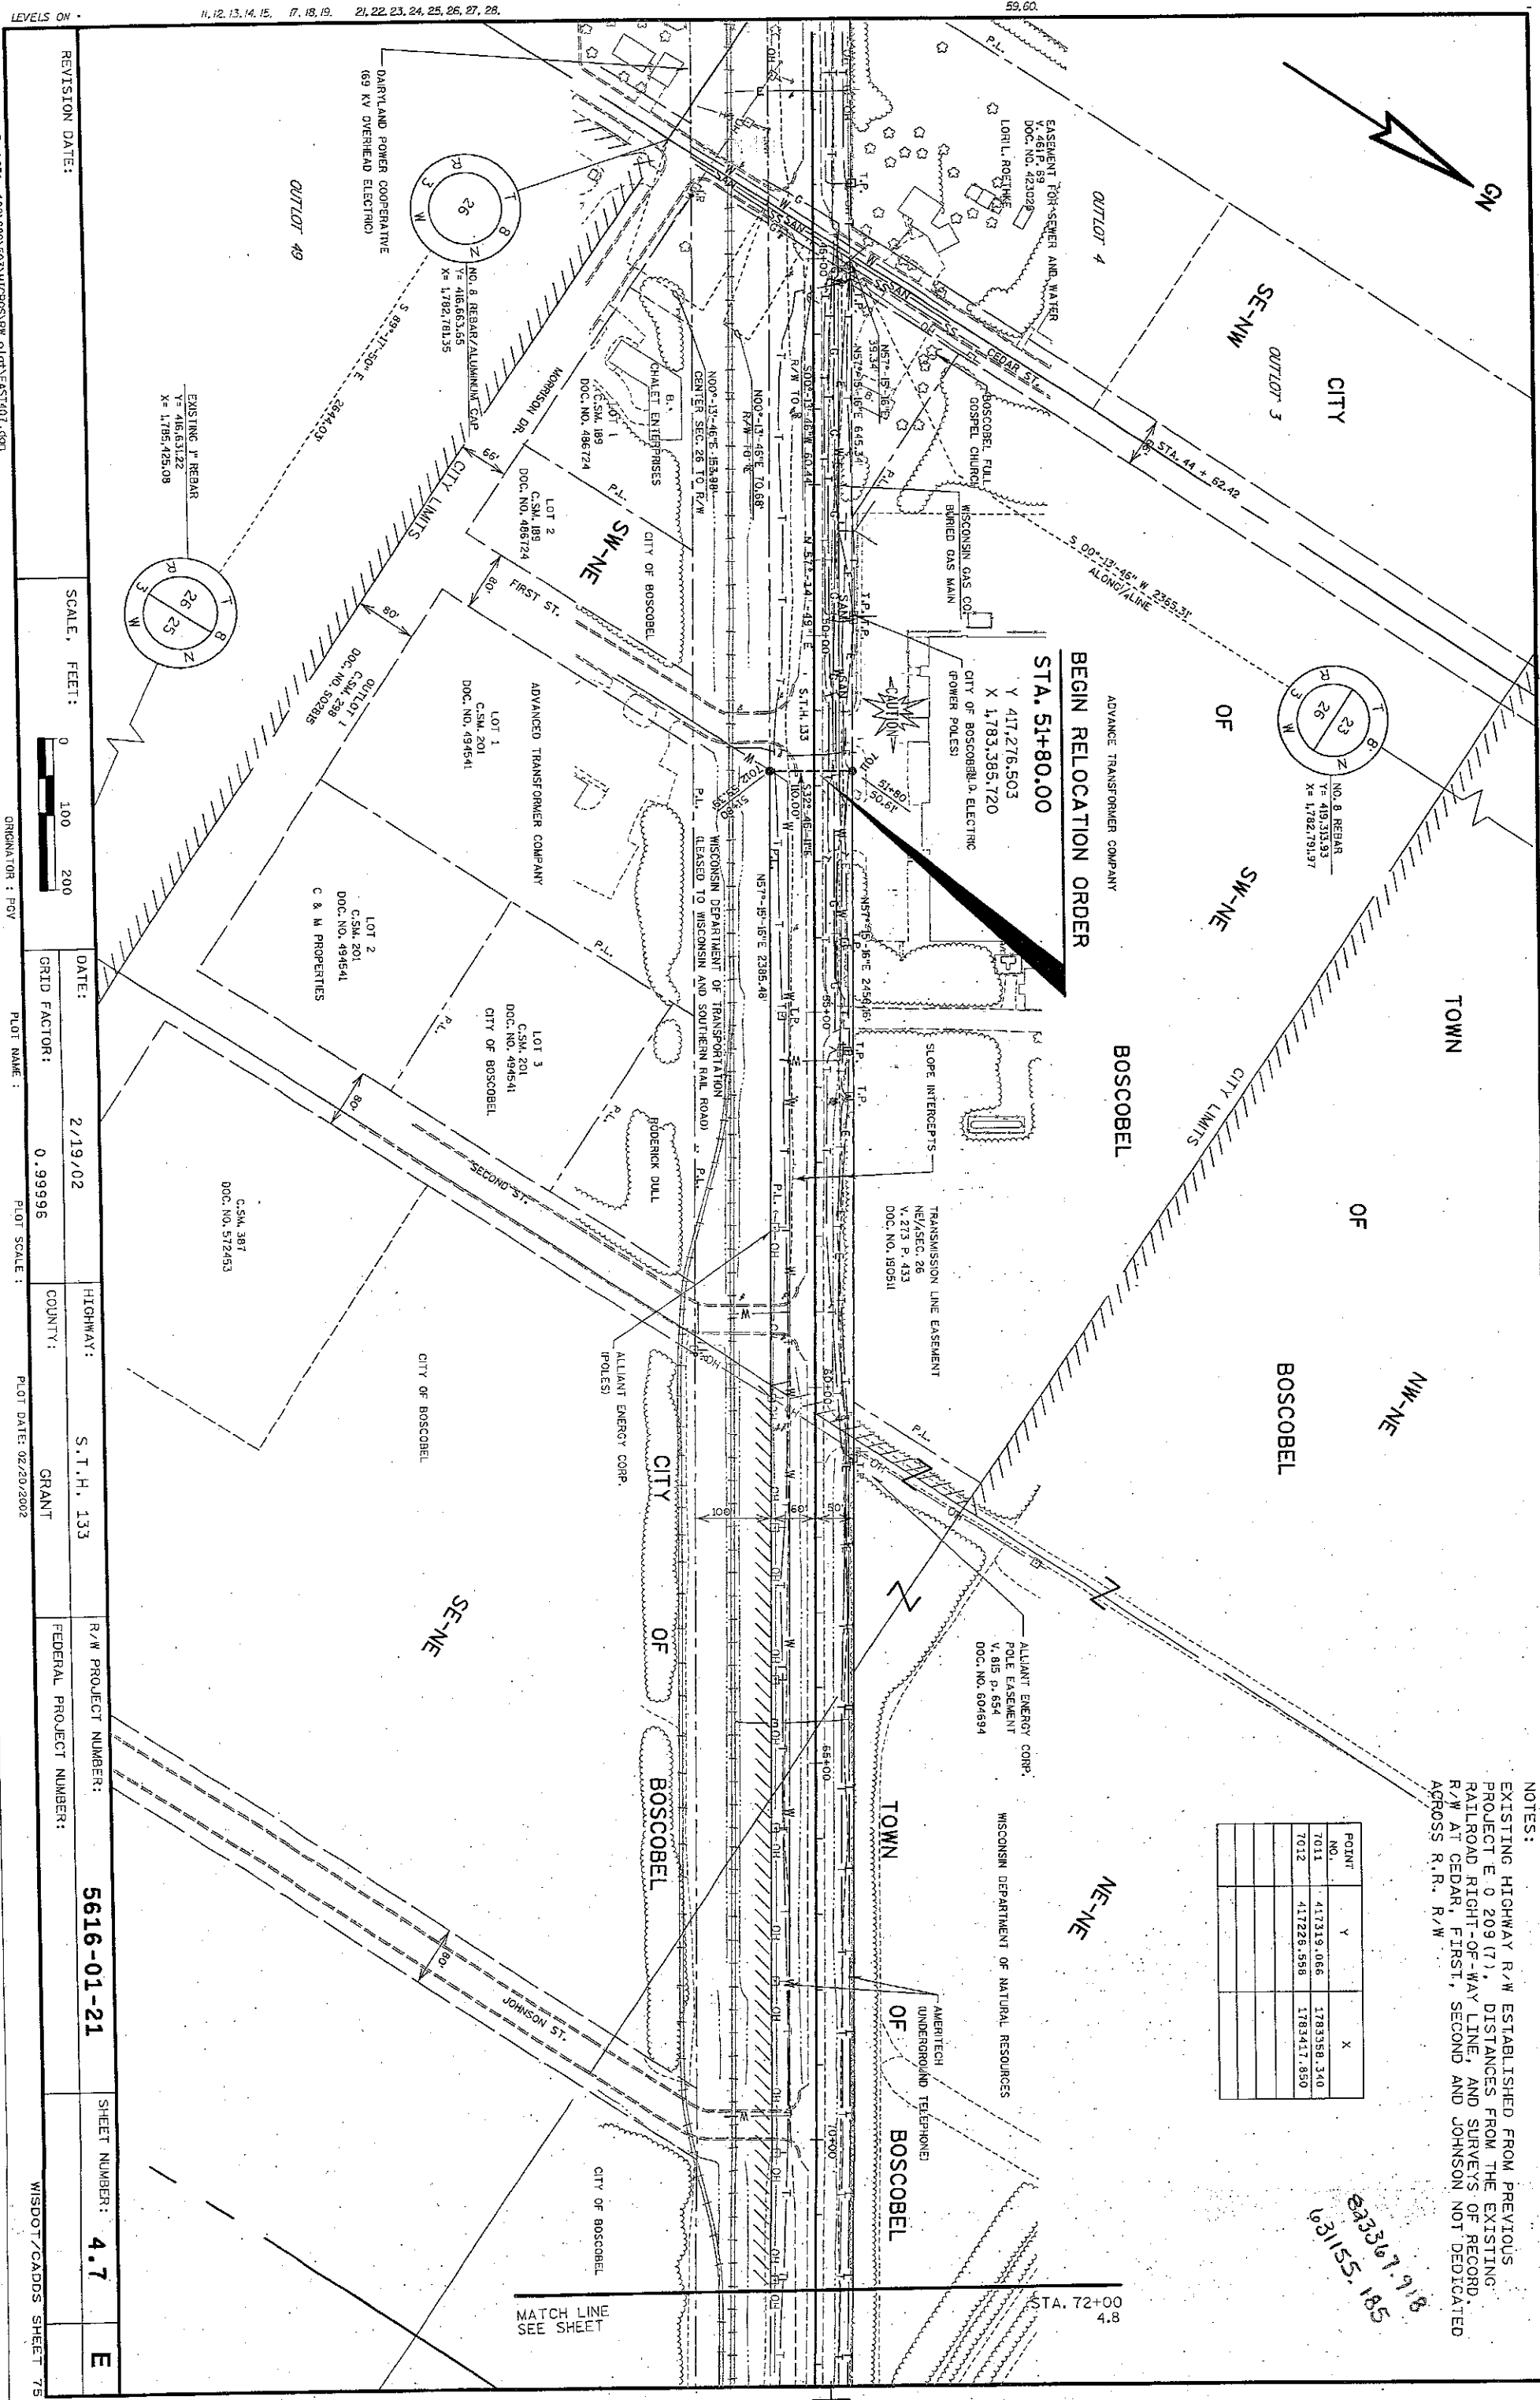

REVISION DATE:

SCALE, FEET:



ORIGINATOR: FBY

DATE:

2/19/02

HIGHWAY:

S.T.H. 133

GRID FACTOR:

0.99996

COUNTY:

GRANT

PLOT NAME:

PLOT SCALE:

PLOT DATE: 02/20/2002

R/W PROJECT NUMBER:

5616-01-21

SHEET NUMBER:

4.7

E

FEDERAL PROJECT NUMBER:


WISDOT/CADDS SHEET 75

FILE NAME: s:\asol\051-100\089\303\WISDOTS\RW PLOT\EAST101.dgn

LEVELS ON:

11, 12, 13, 14, 15, 17, 18, 19, 21, 22, 23, 24, 25, 26, 27, 28,



59, 60,

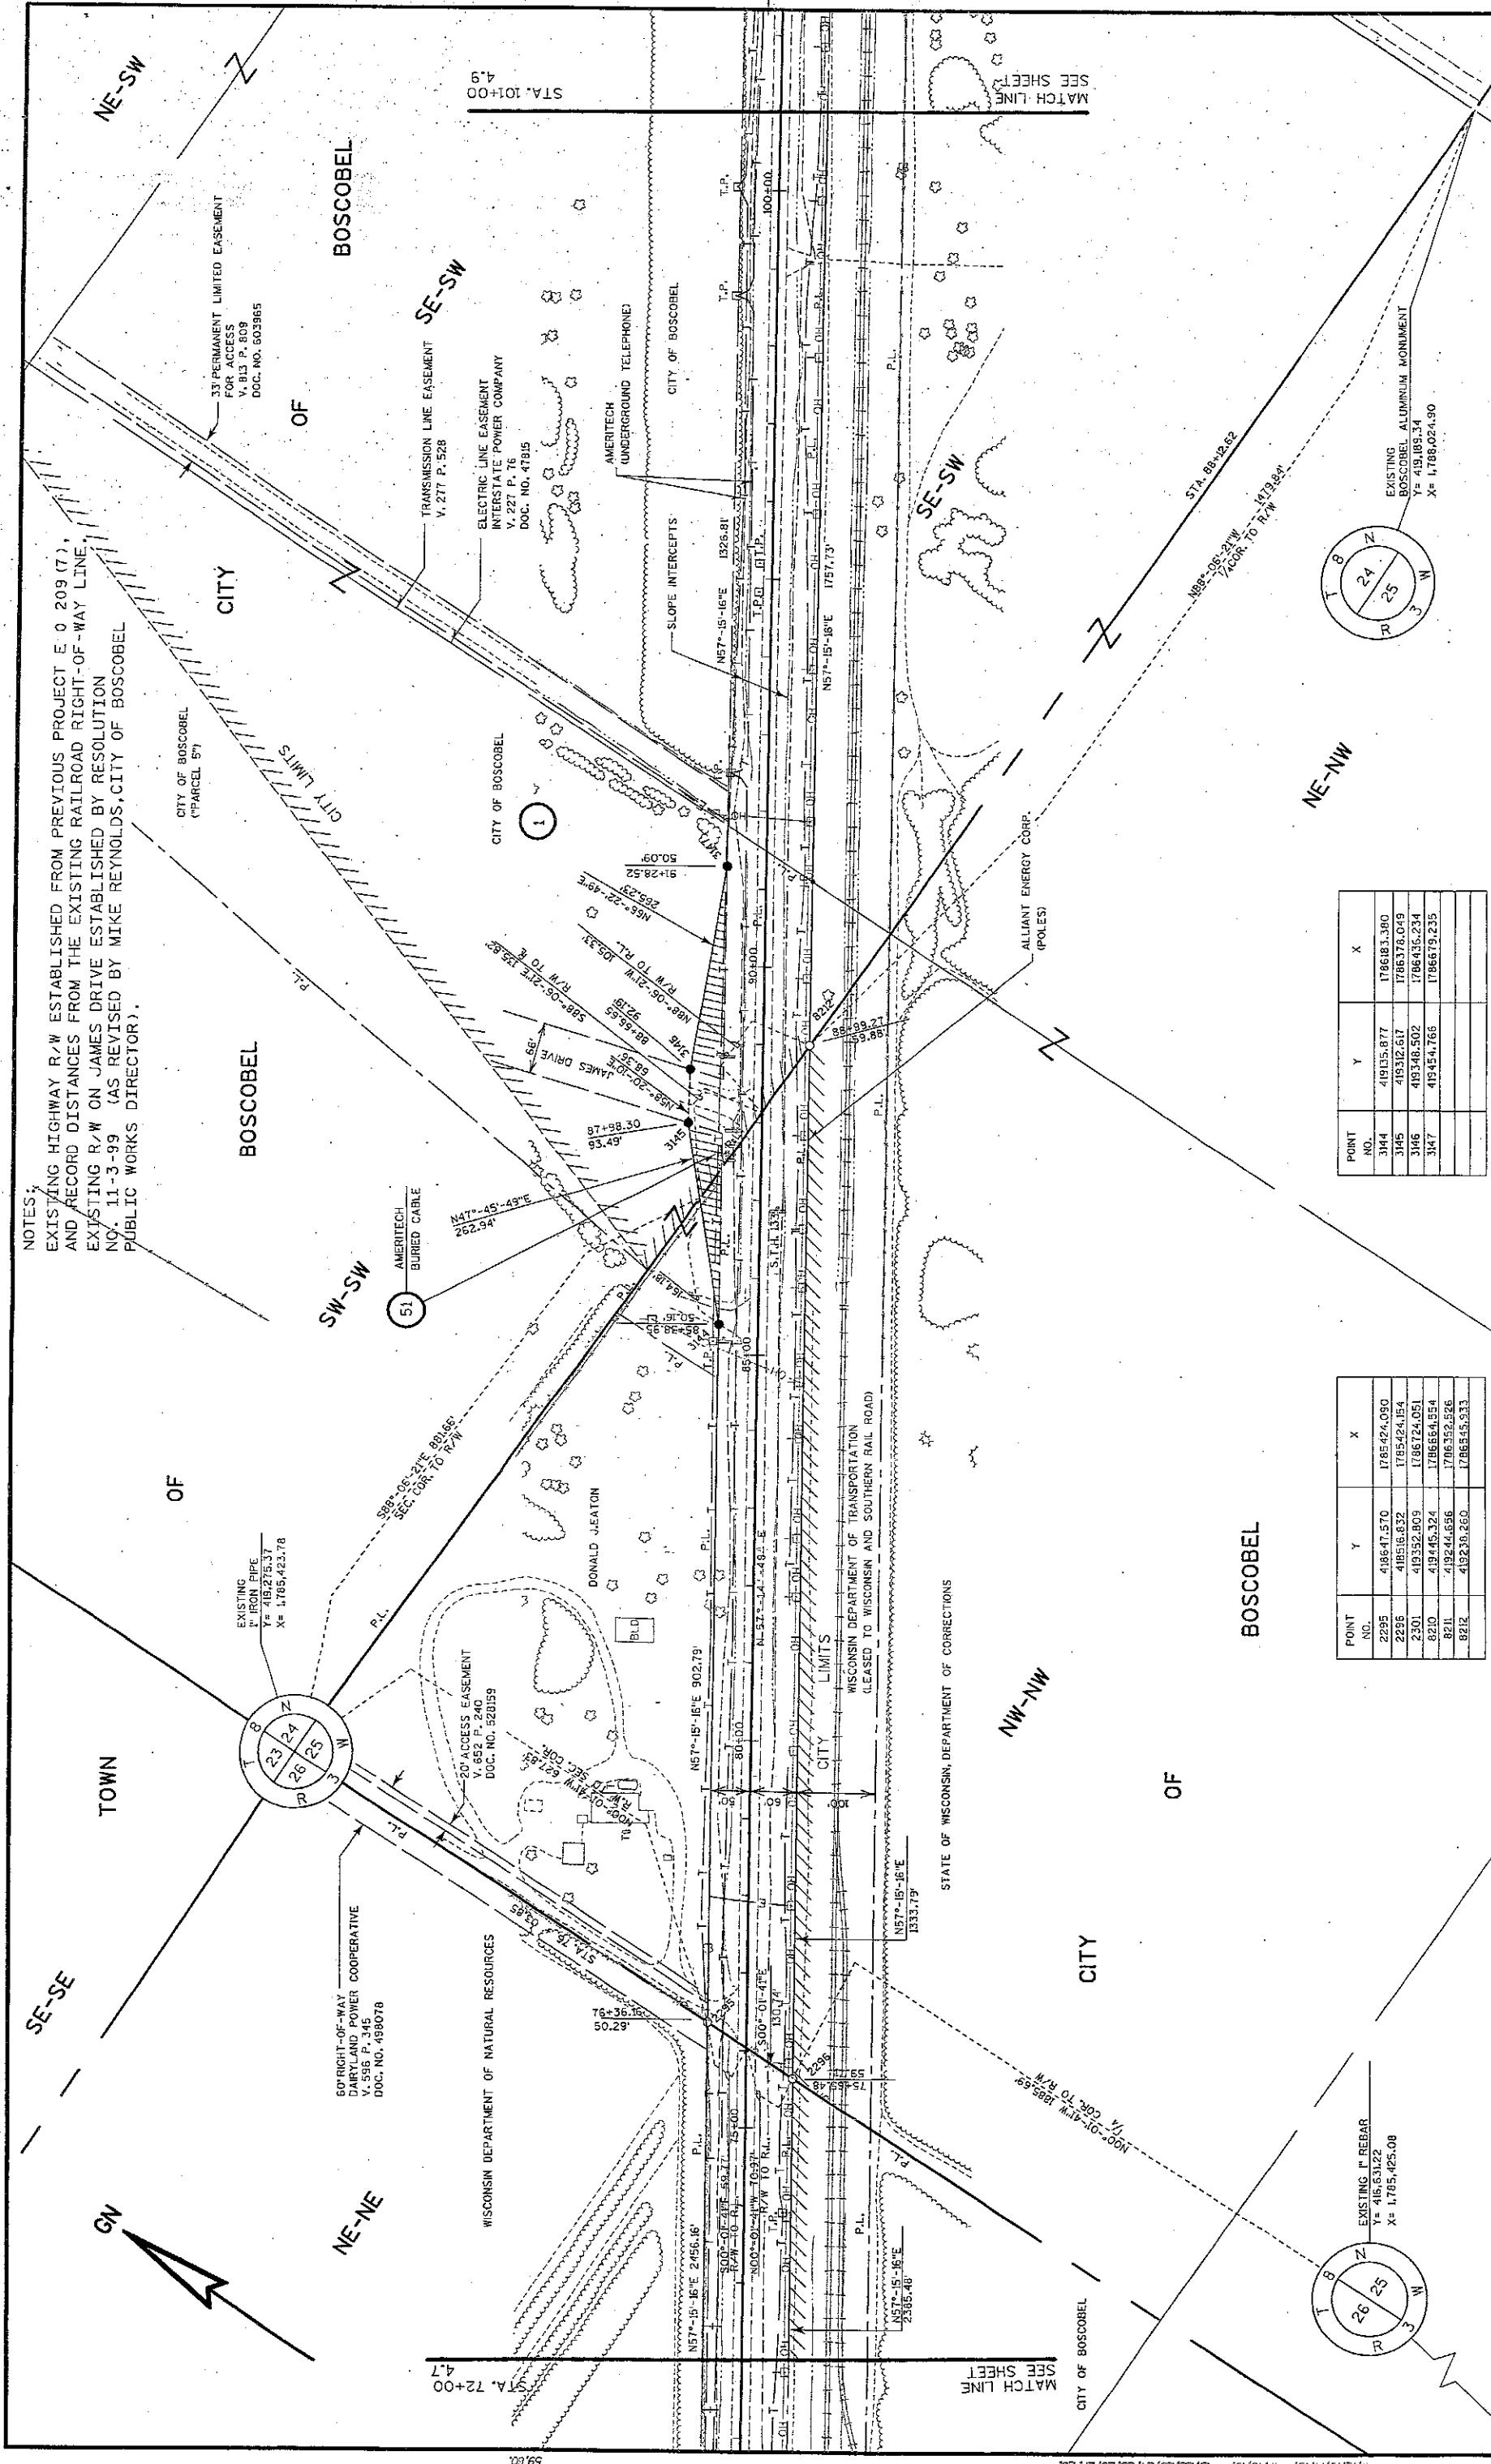


NOTES:
EXISTING HIGHWAY R/W ESTABLISHED FROM PREVIOUS PROJECT E 0 209 (7),
AND RECORD DISTANCES FROM THE EXISTING RAILROAD RIGHT-OF-WAY LINE.
EXISTING R/W ON JAMES DRIVE ESTABLISHED BY RESOLUTION
NO. 11-3-99 (AS REVISED BY MIKE REYNOLDS, CITY OF BOSCOBEL
PUBLIC WORKS DIRECTOR).


POINT NO.	Y	X
344	41935.877	178618.380
345	41932.817	1786378.049
346	419348.502	1786436.234
347	419454.765	1786679.235

POINT NO.	Y	X
2295	418647.570	1785424.090
2296	418516.632	1785424.154
2301	419352.809	1786124.051
8210	419445.324	1786554.554
8211	419244.656	1786352.526
8212	419238.260	1786545.533

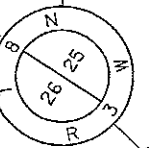
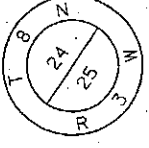


REVISION DATE:	SCALE, FEET: 0 100 200	DATE: 2/19/02	HIGHWAY: S.T.H. 133	R/W PROJECT NUMBER: 5616-01-21	SHEET NUMBER: 4.8	E
GRID FACTOR: 0.99996		COUNTY: GRANT	FEDERAL PROJECT NUMBER:		WISDOT/CADDSS SHEET 75	
PLOT NAME: PGV		PLOT SCALE: 1"=40'		PLOT DATE: 02/20/2002		

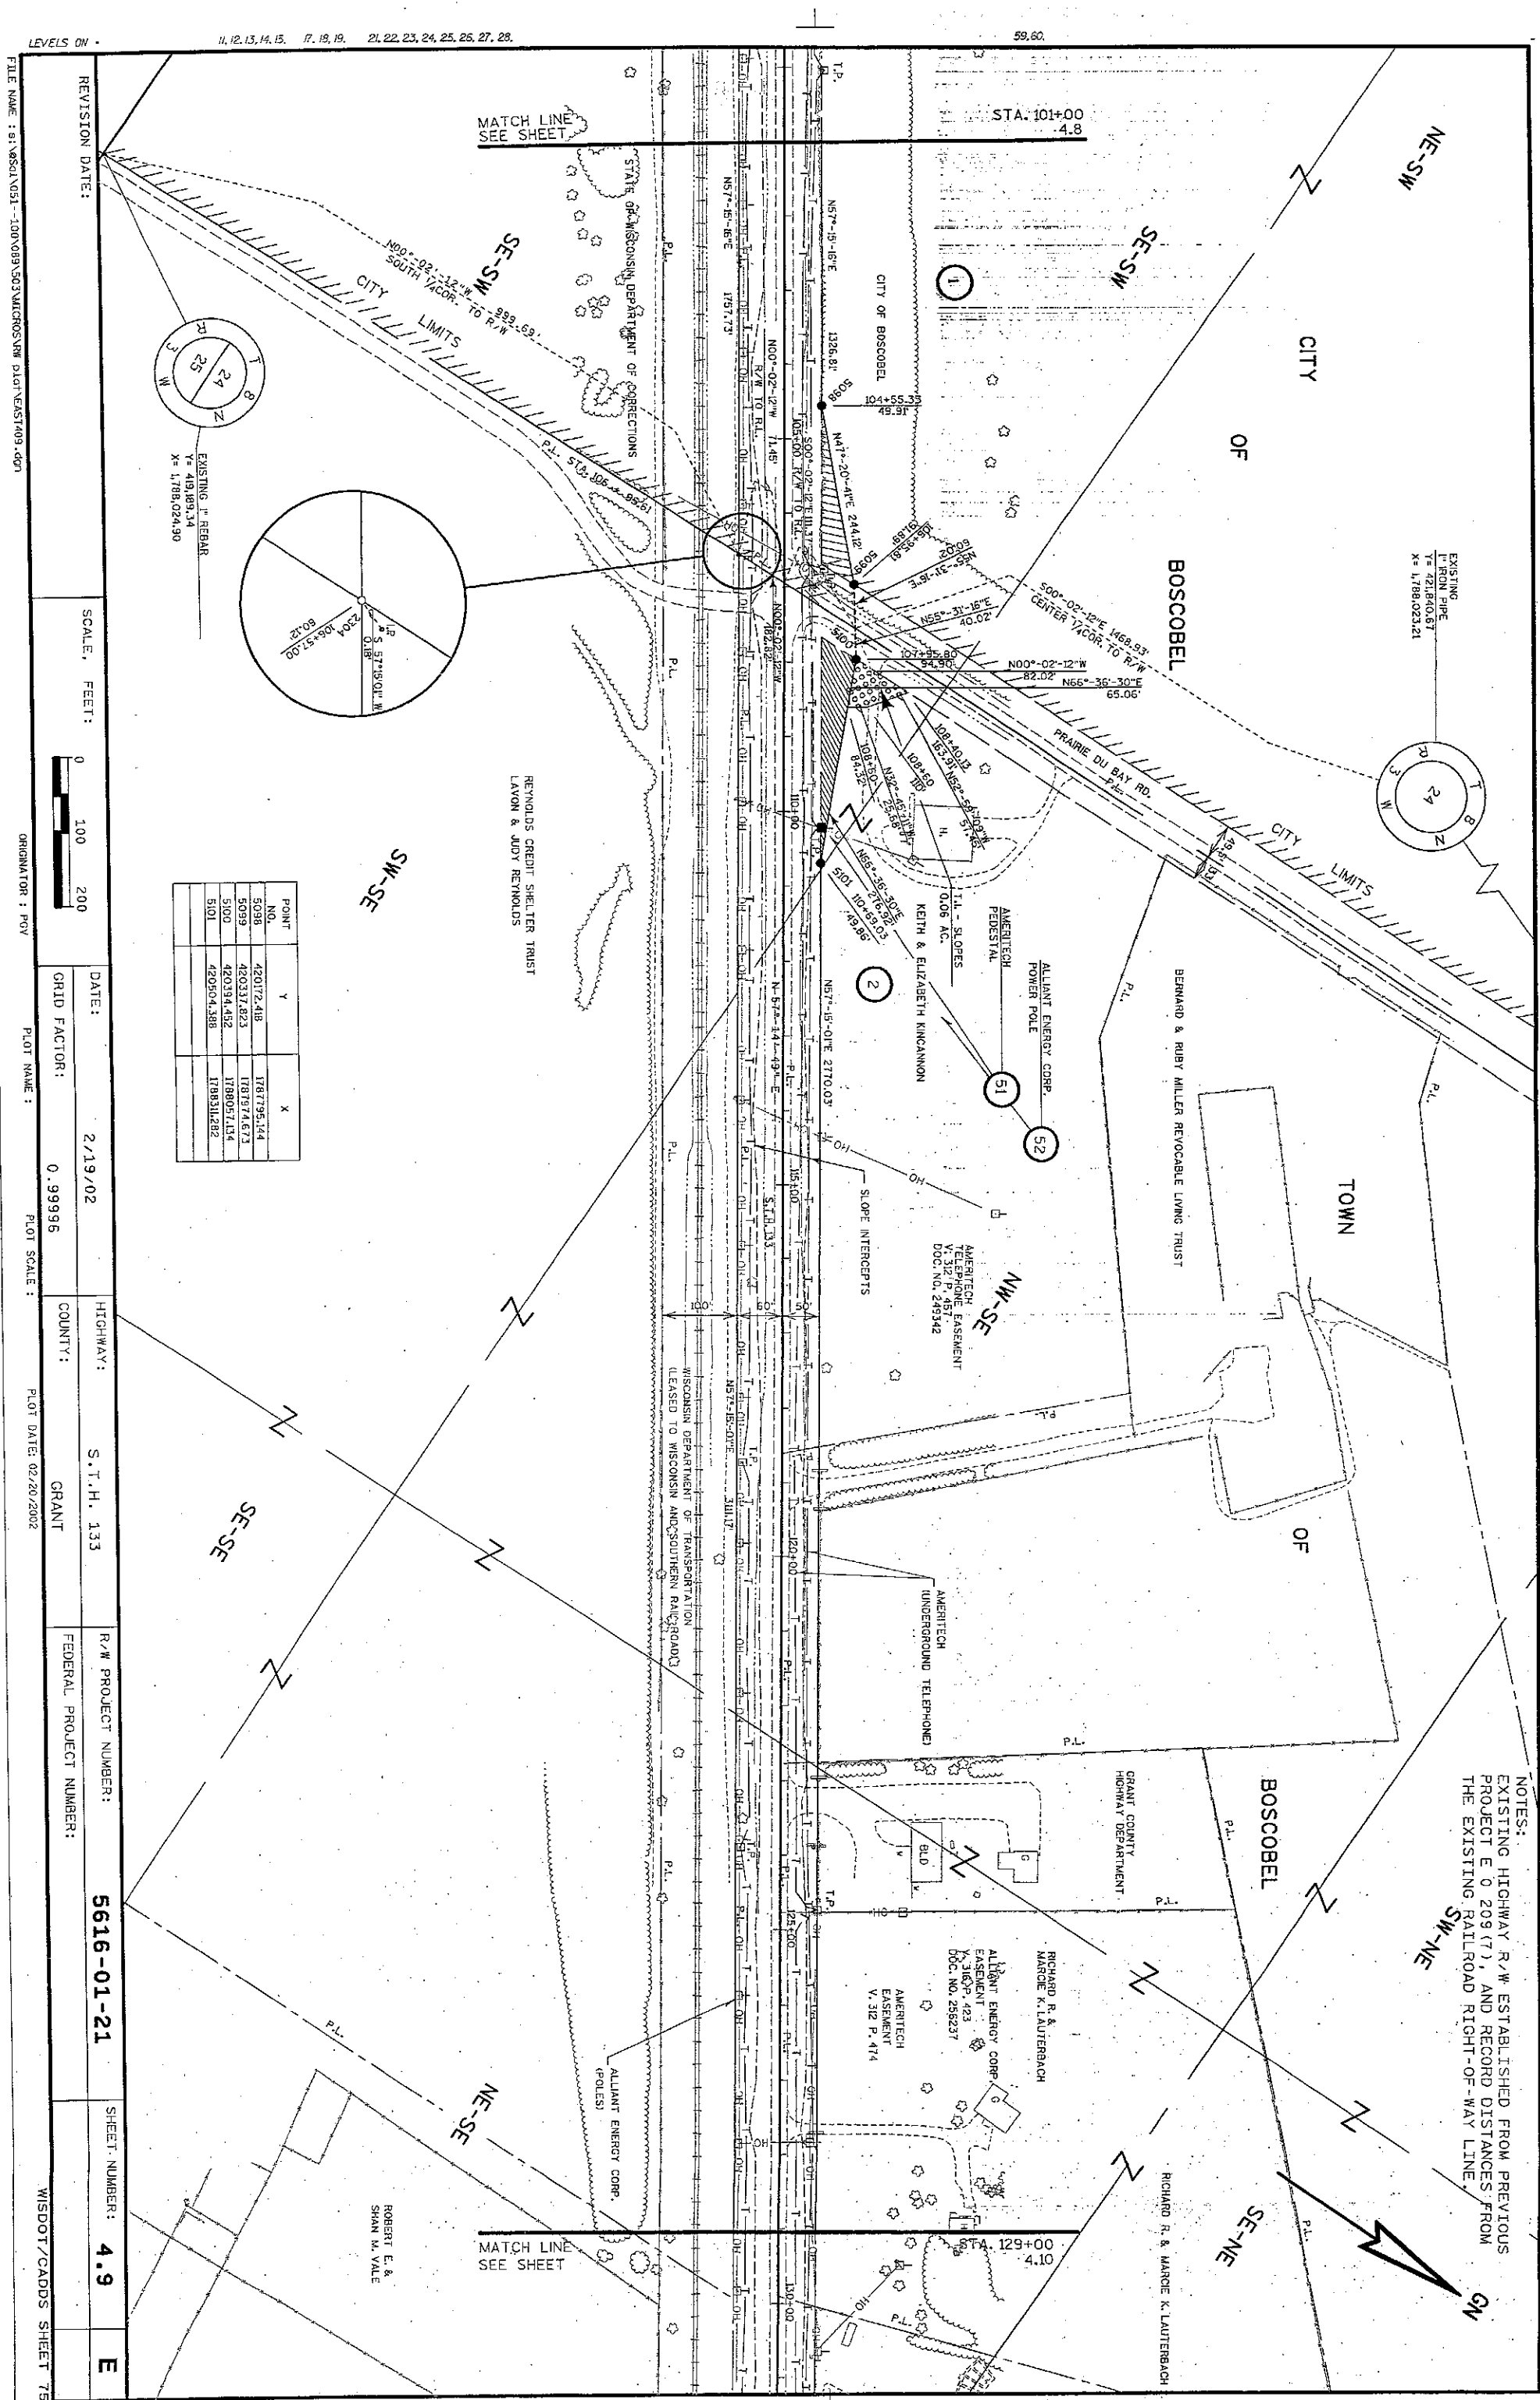


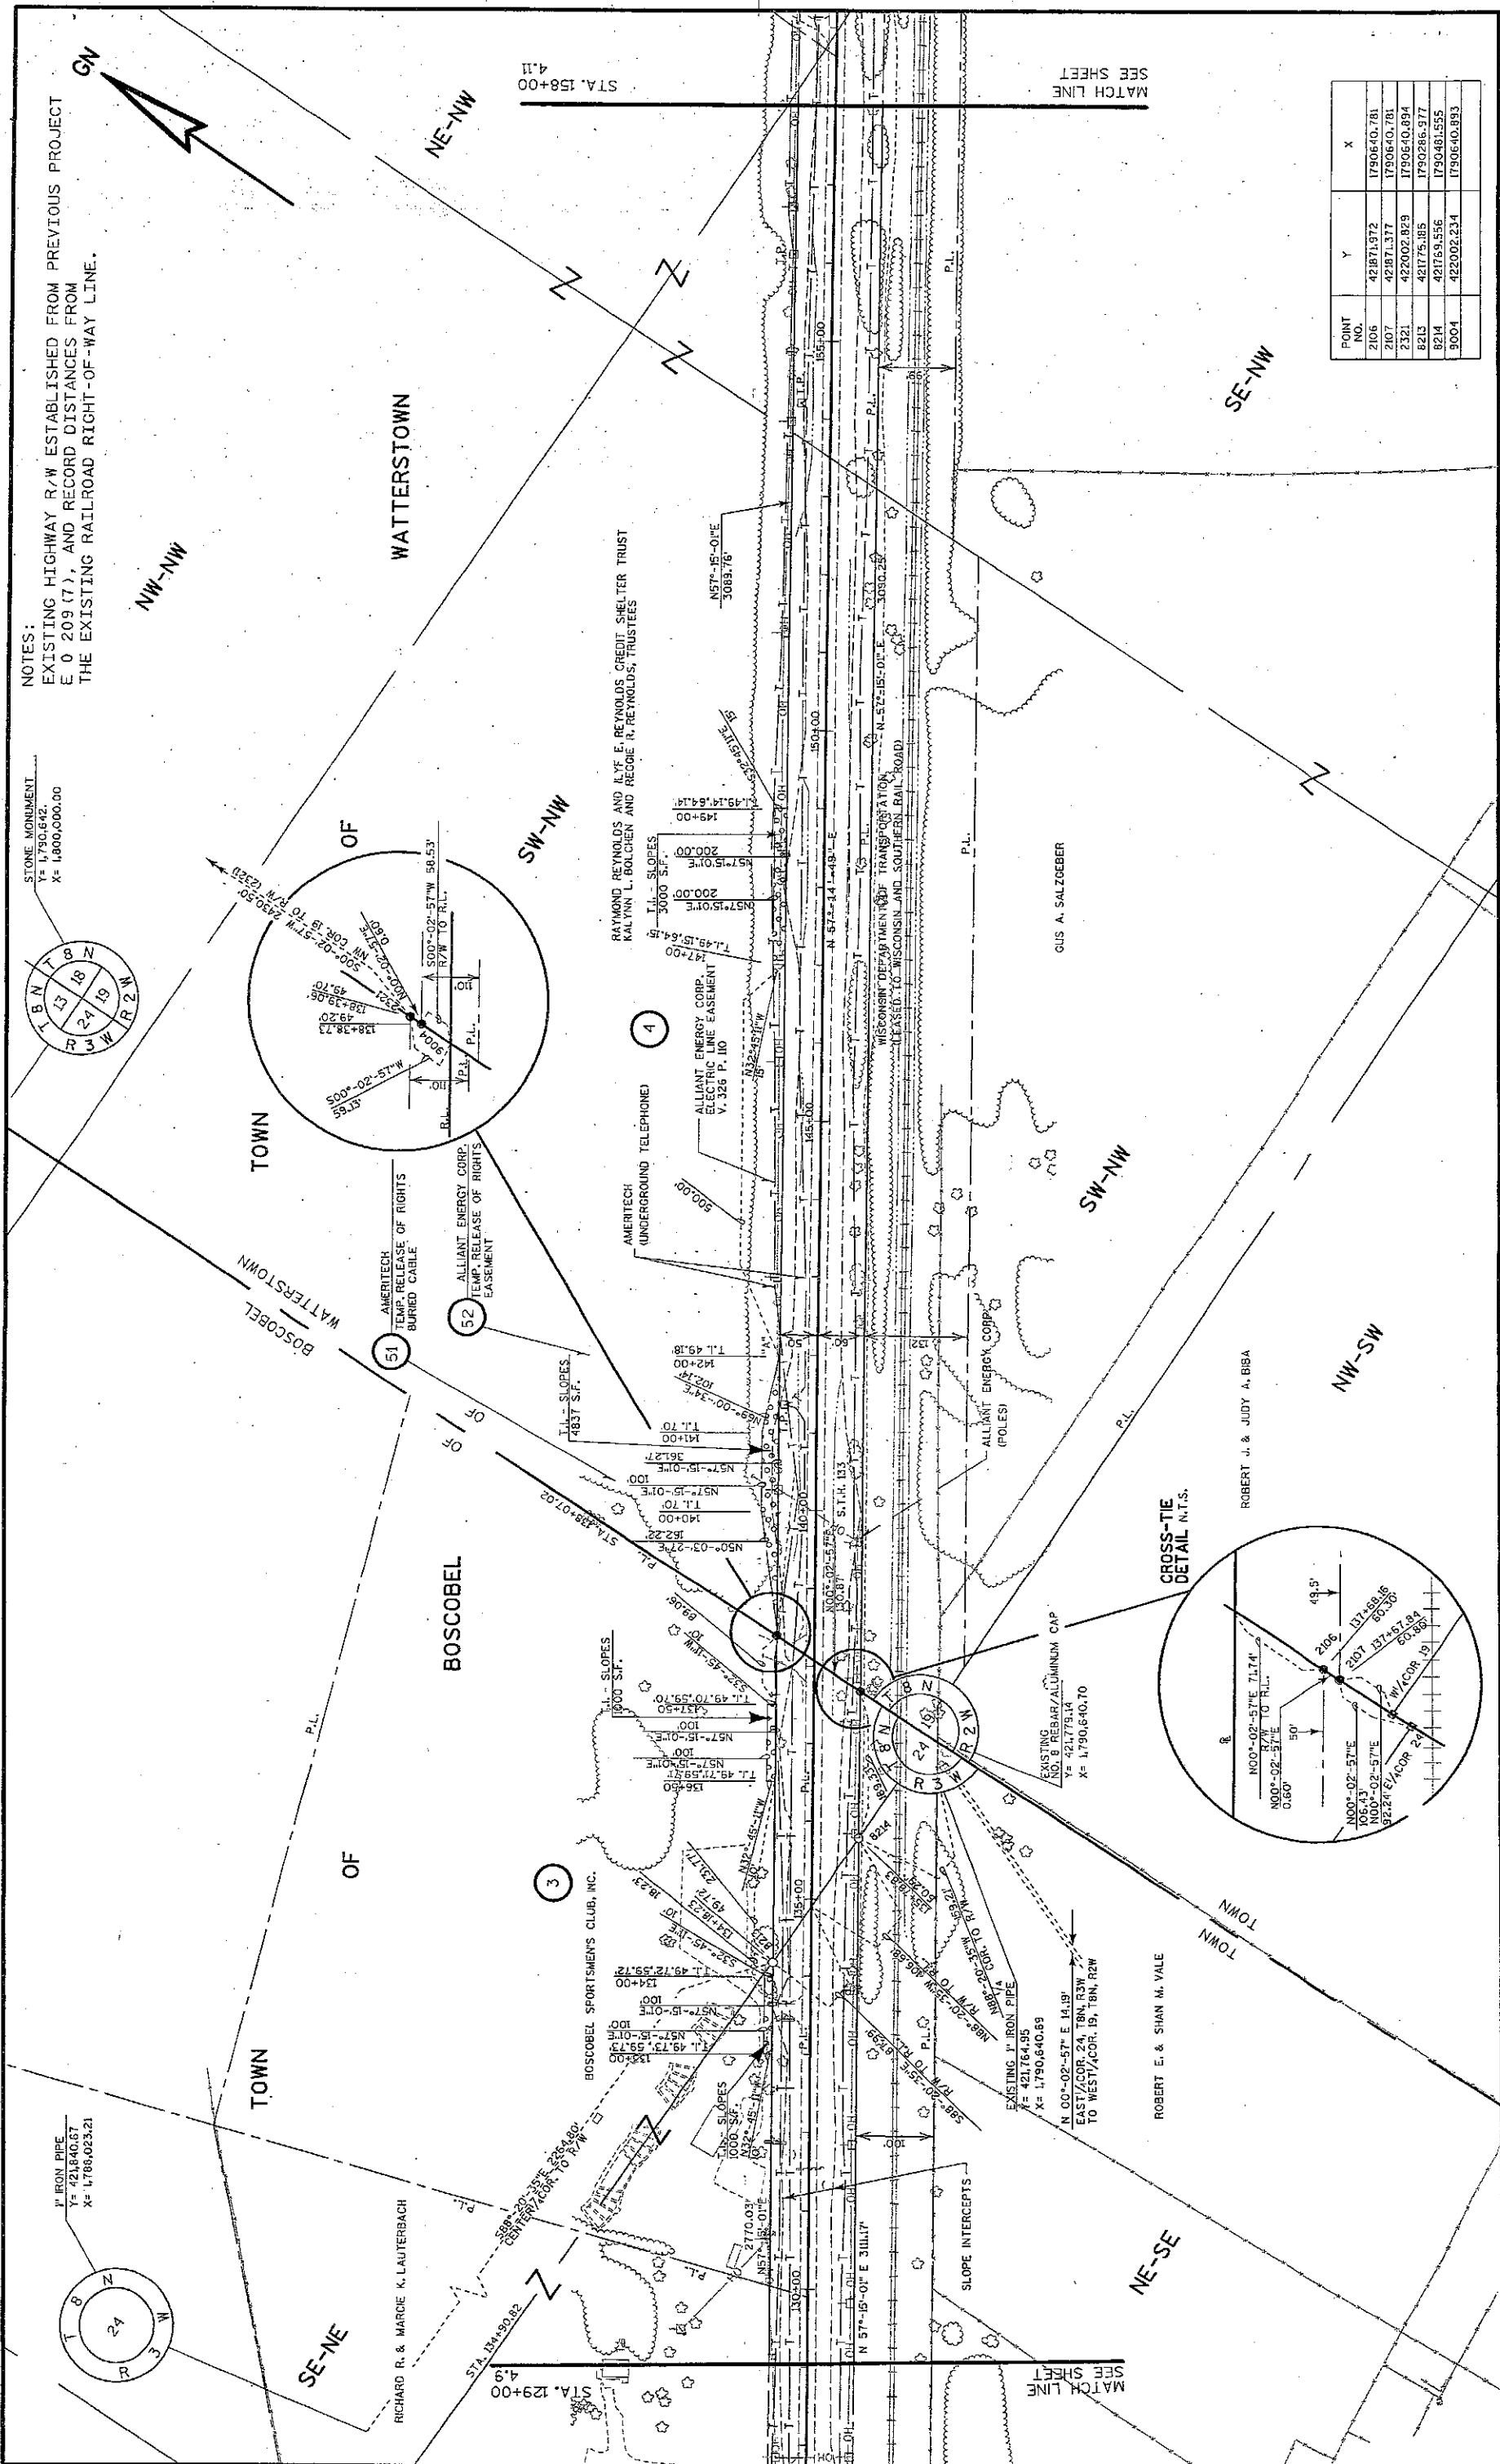

NOTES:
EXISTING HIGHWAY R/W ESTABLISHED FROM PREVIOUS PROJECT
E 0 209 (7), AND RECORD DISTANCES FROM
THE EXISTING RAILROAD RIGHT-OF-WAY LINE.

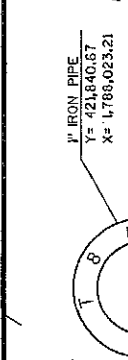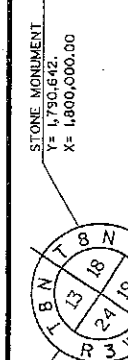

POINT NO.	Y	X
2106	421871.972	1790640.781
2107	421871.377	1790640.781
2321	422002.829	1790640.894
8213	421175.185	1790266.977
8214	421159.556	1790481.555
9004	422002.234	1790640.893

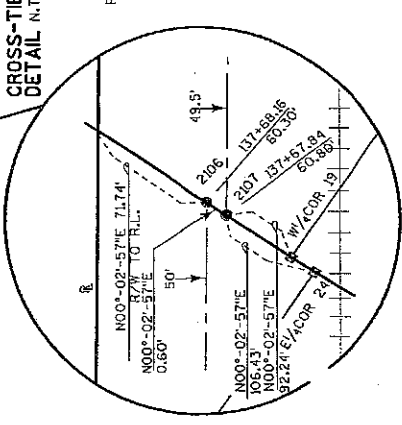

REVISION DATE:	SCALE, FEET: 0 100 200	DATE: 2/19/02	HIGHWAY: S.T.H. 133	R/W PROJECT NUMBER: 5616-01-21	SHEET NUMBER: 4.10	E
GRID FACTOR: 0.99996	PLOT NAME:	PLOT SCALE:	COUNTY: GRANT	FEDERAL PROJECT NUMBER:		
ORIGINATOR: POV						


100


•

100


•

1.

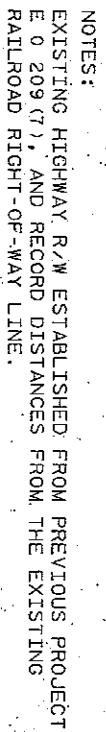


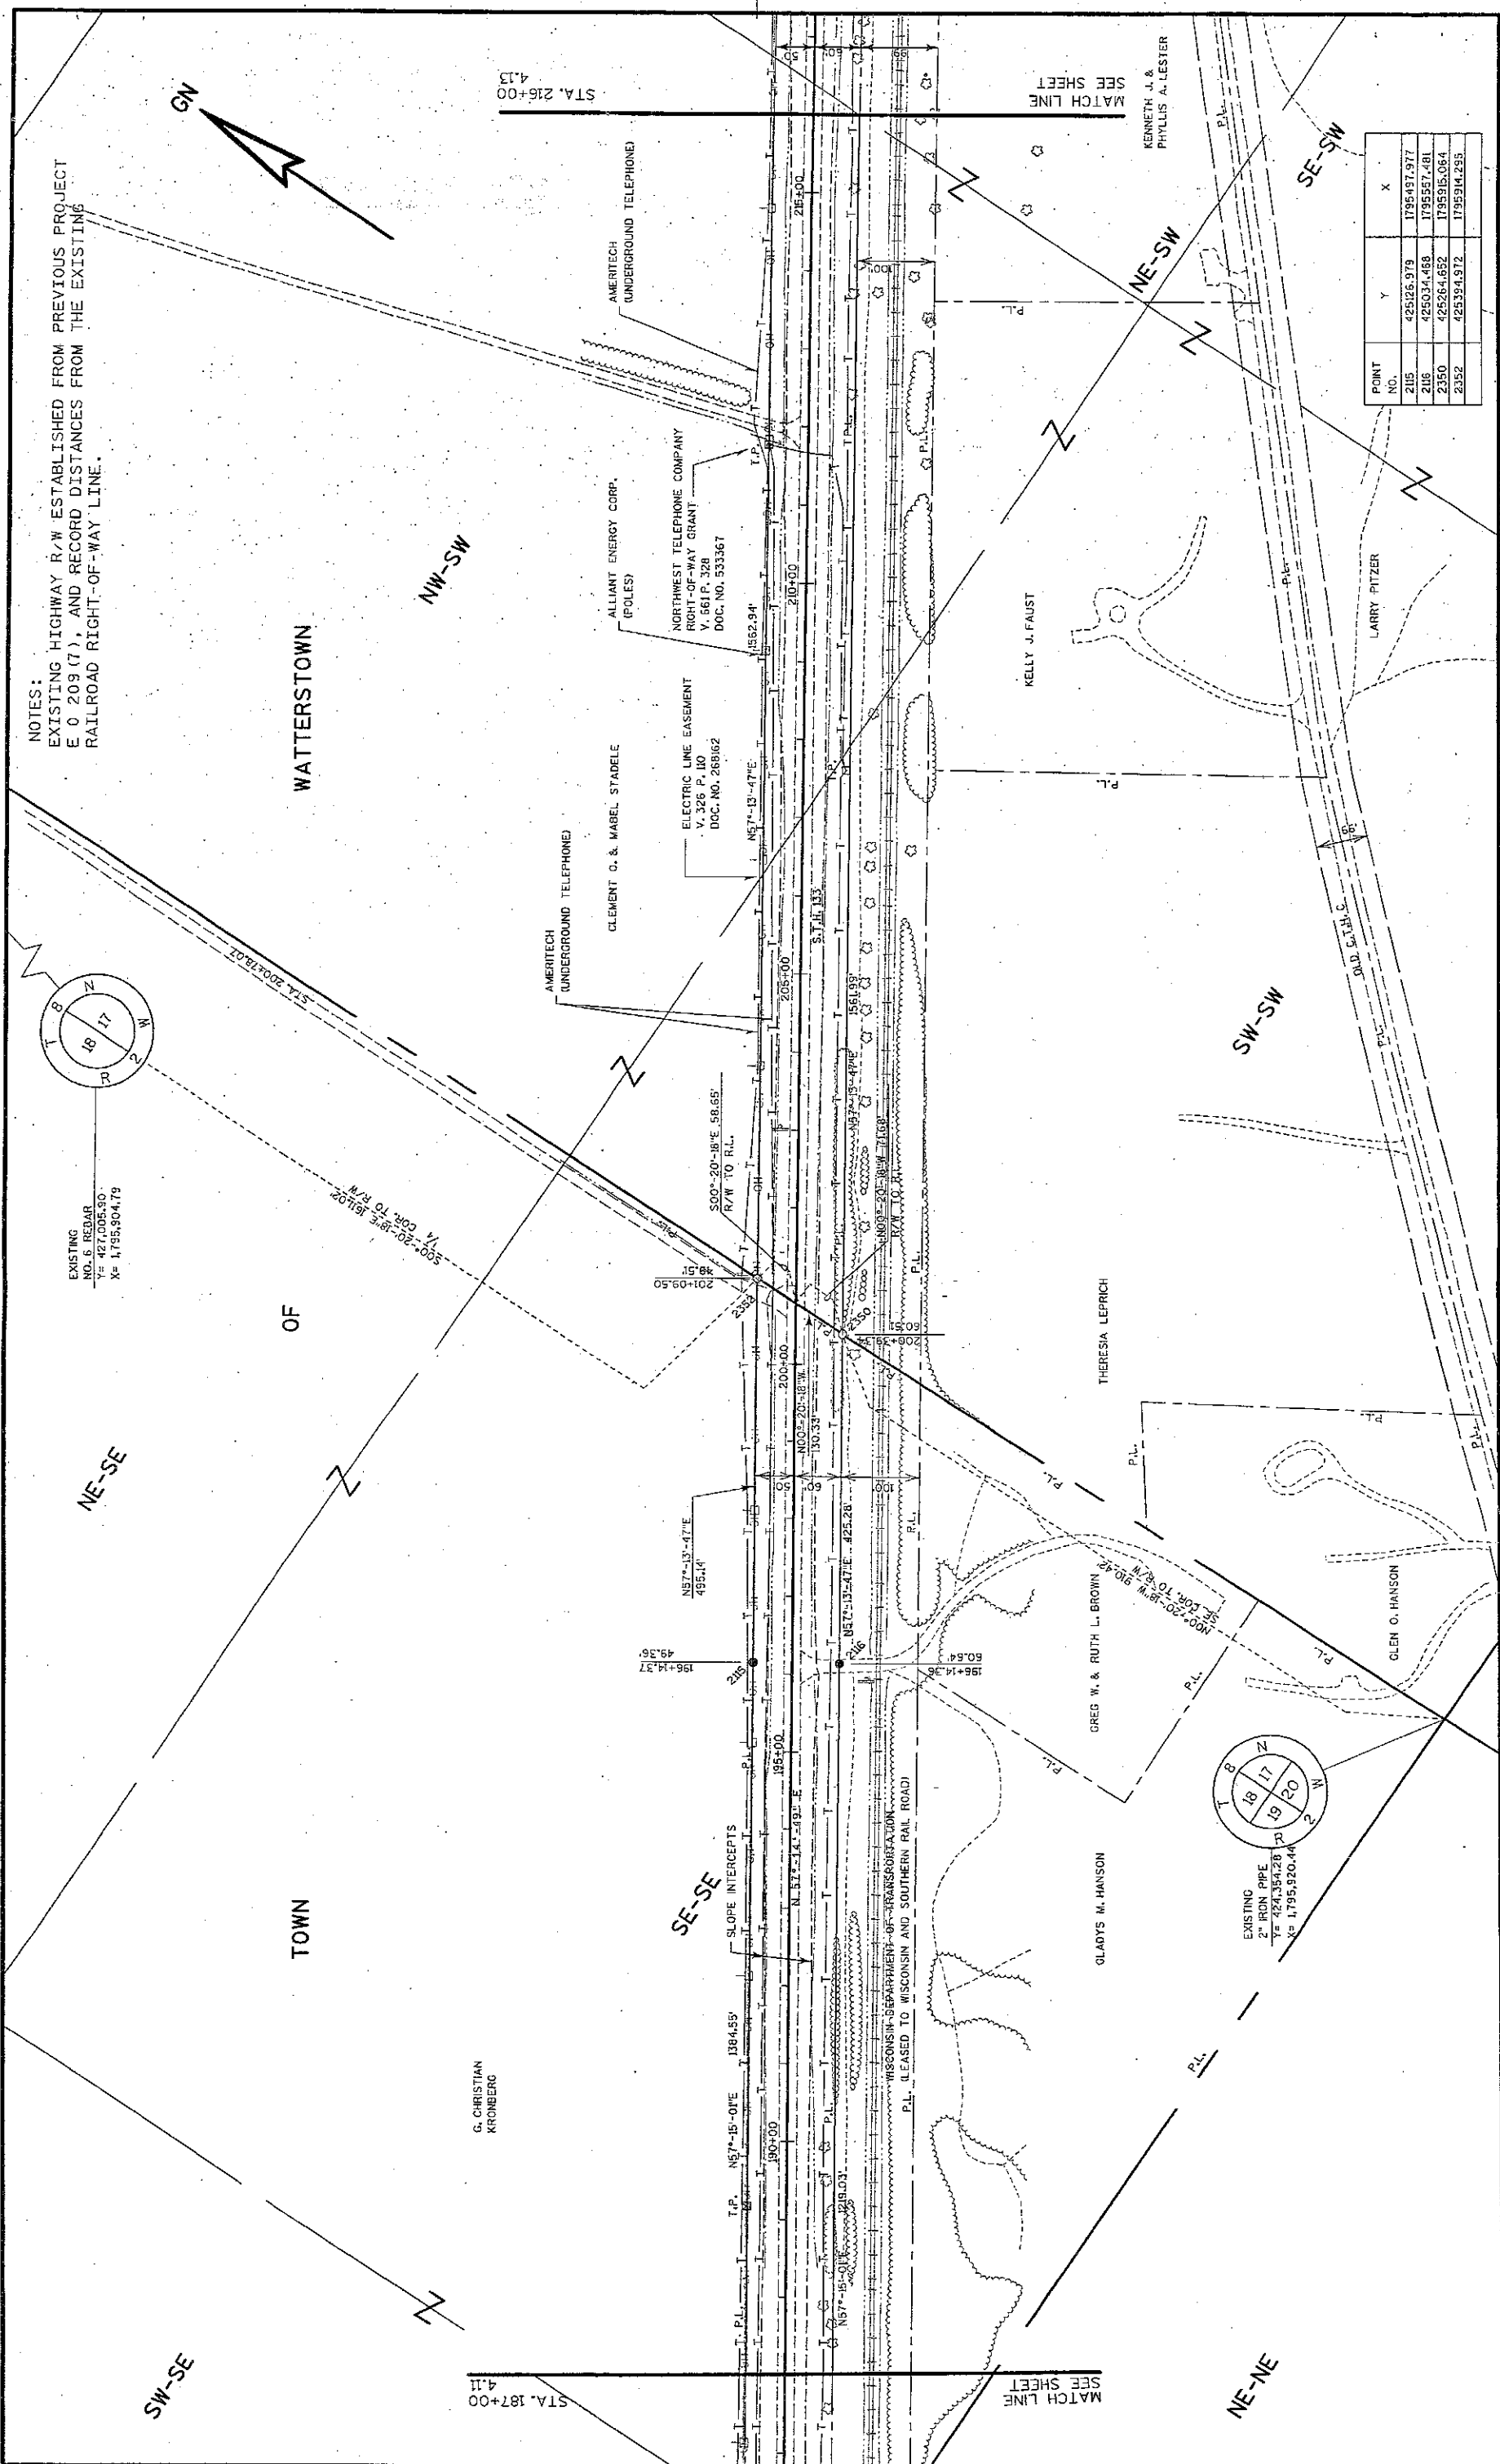

NOTES:
EXISTING HIGHWAY R/W ESTABLISHED FROM PREVIOUS PROJECT
E 0 209 (7), AND RECORD DISTANCES FROM THE EXISTING
RAILROAD RIGHT-OF-WAY LINE.

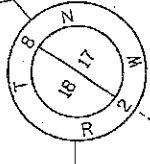

EXISTING
NO. 6 REDAR
Y= 427,005.90
X= 1,795,804.79

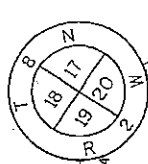

EXISTING
2" IRON PIPE
Y= 424,354.28
X= 1,795,920.44


POINT NO.	Y	X
205	425226.979	1795497.977
206	425034.468	1795557.481
2350	425264.652	1795915.064
2352	425394.972	1795914.295

REVISION DATE:	DATE: 2/19/02	HIGHWAY: S.T.H. 133	R/W PROJECT NUMBER: 5616-01-21	SHEET NUMBER: 4.12	E
SCALE, FEET: 0 100 200	GRID FACTOR: 0.99996	COUNTY: GRANT	FEDERAL PROJECT NUMBER:		
ORIGINATOR: PCV		PLOT NAME:		PLOT DATE: 02/20/2002	
FILE NAME: s:\v0501\051--100\089\503\MICROS\RW plat\EA51412.dgn					

LEVELS ON 11, 12, 13, 14, 15, 17, 18, 19, 21, 22, 23, 24, 25, 26, 27, 28, 59, 60.

FILE NAME: s:\v501\051-100\089\503\MAJOR\SW\PLT\EN\SW13.dgn

REVISION DATE:	SCALE, FEET:	DATE:	HIGHWAY:	R/W PROJECT NUMBER:	SHEET NUMBER:
	0 100 200	2/19/02	S.T.H. 133	5616-01-21	4.13
GRID FACTOR:	ORIGINATOR: PCV	PLOT FACTOR:	COUNTY:	FEDERAL PROJECT NUMBER:	E
0.99996			GRANT		
PLOT NAME:	PLOT SCALE:	PLOT DATE:			
		02/20/2002			
					WISDOT/CAODS SHEET 75

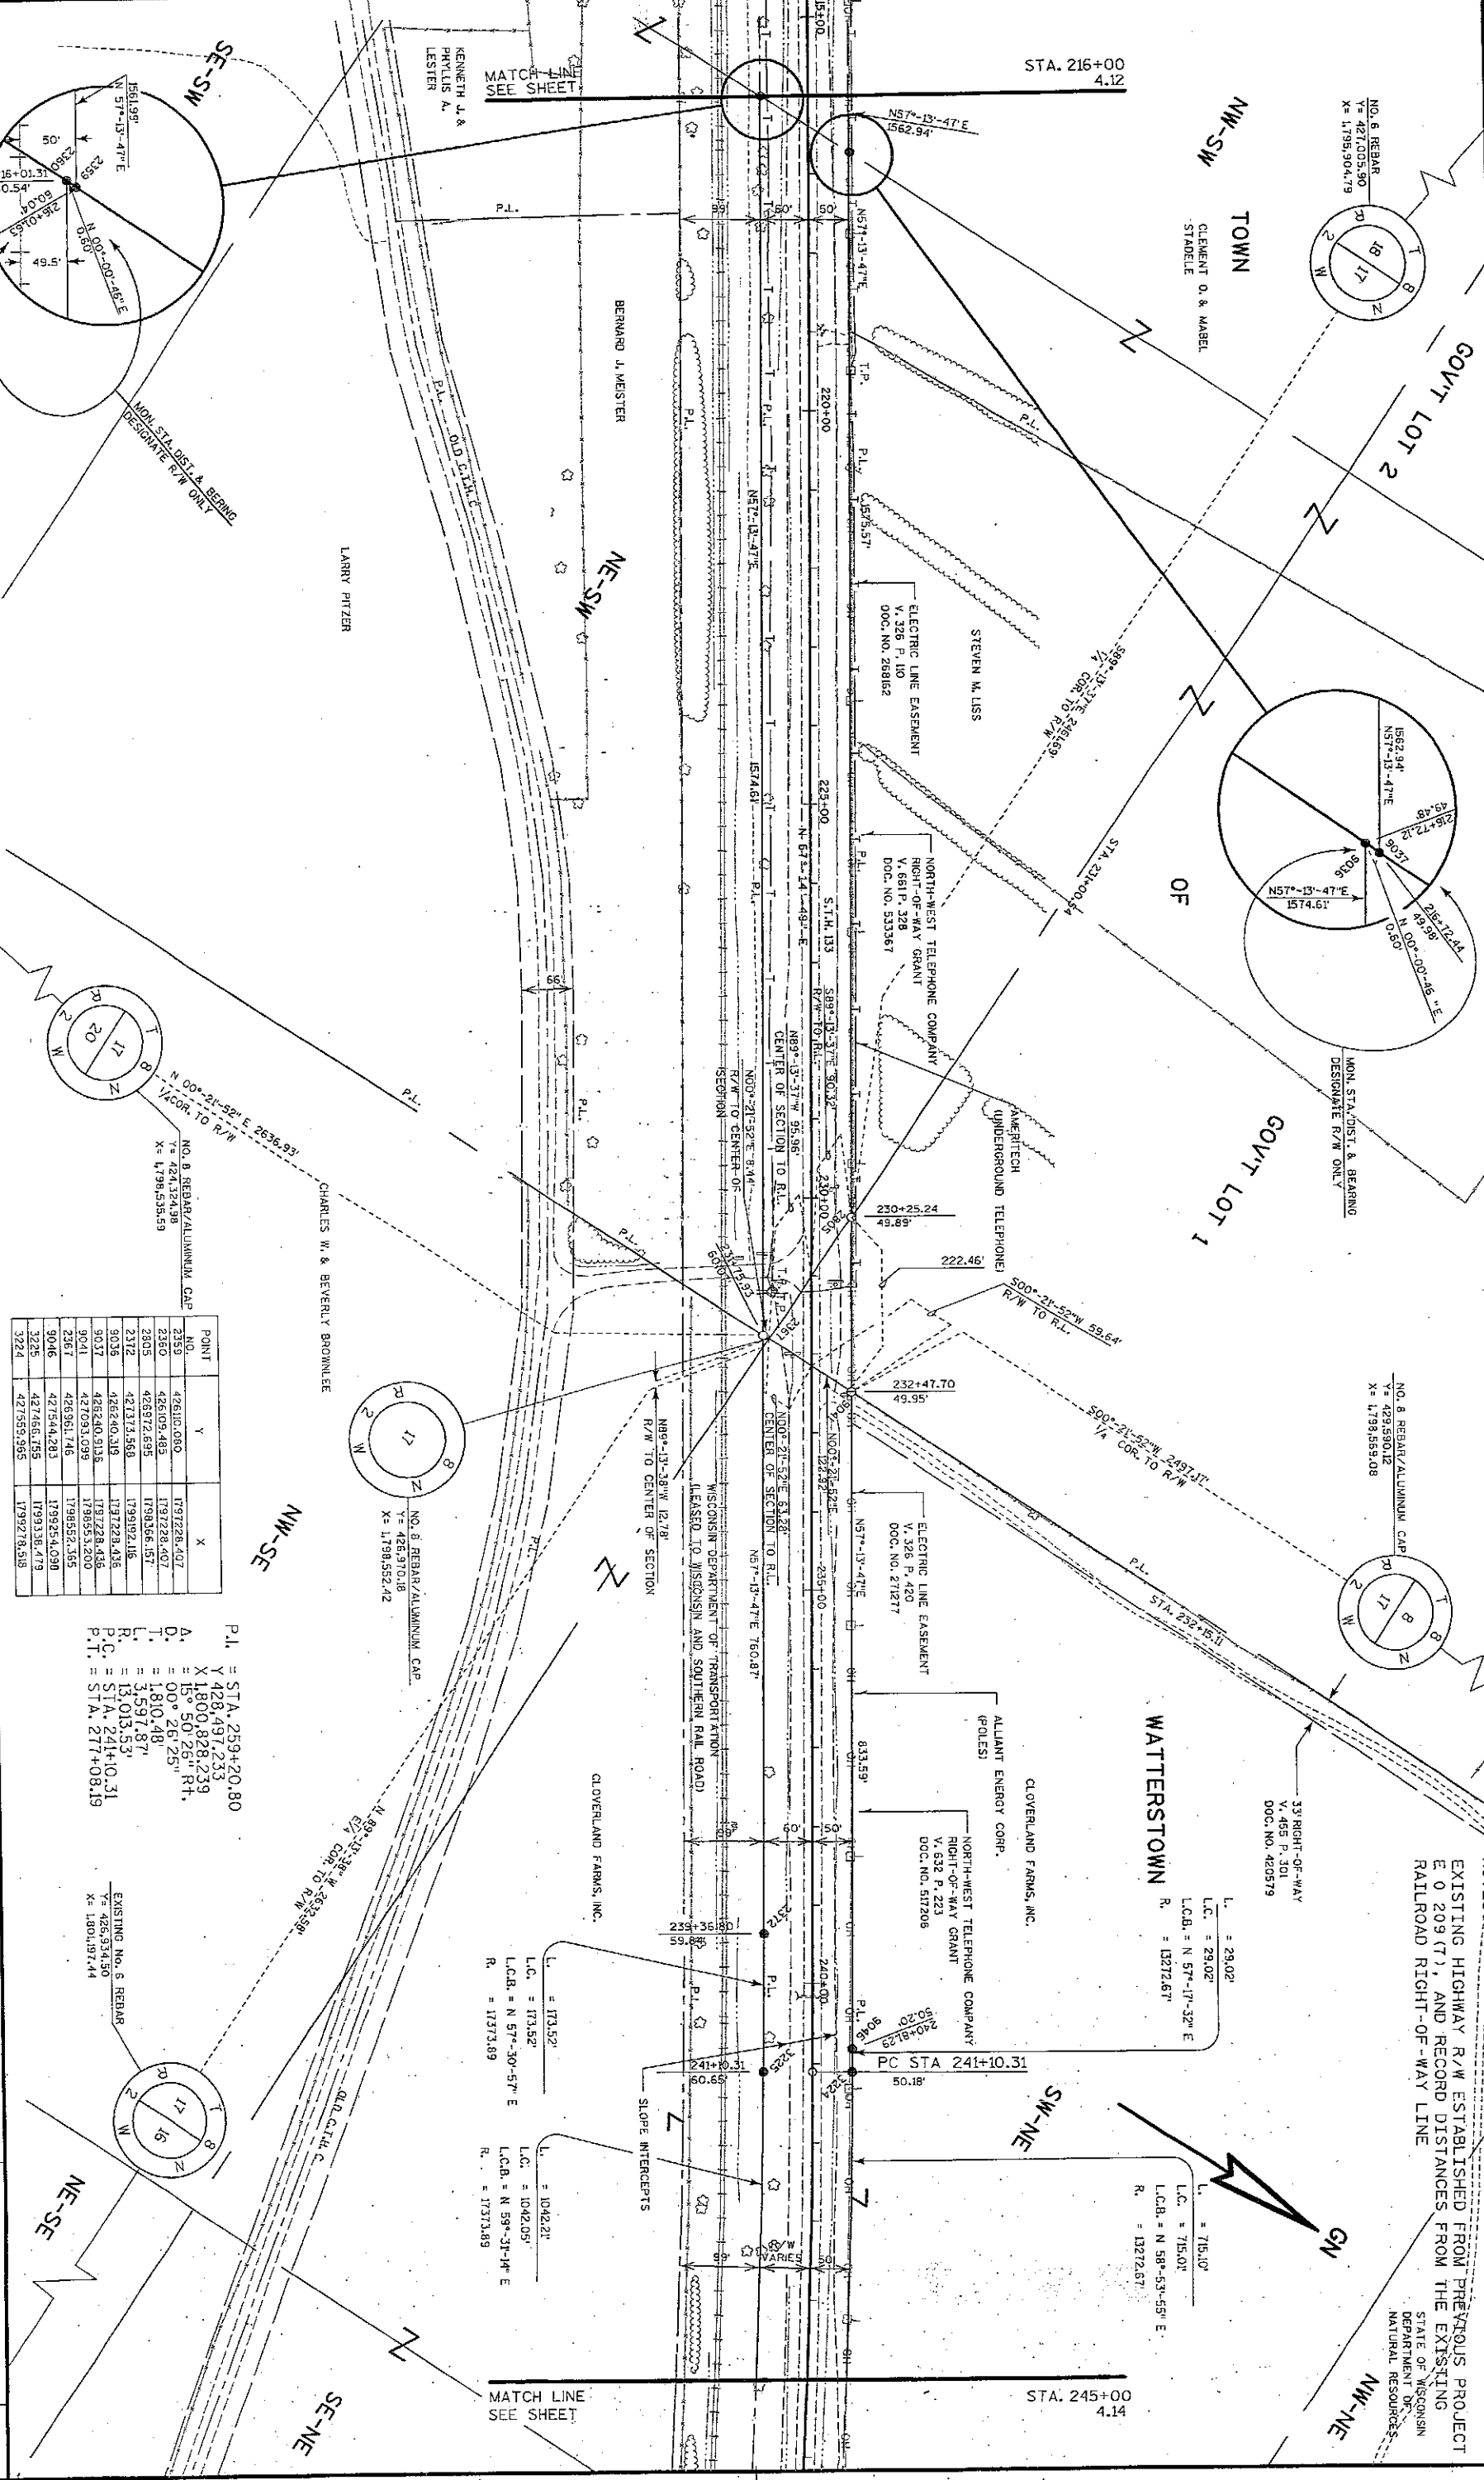

POINT	NO.	Y	X
2359	42610.080	1791228.407	1791228.407
2360	42610.483	1791228.407	1791228.407
2361	42610.886	1791228.407	1791228.407
2500	42666.903	1791228.407	1791228.407

NOTES:
EXISTING HIGHWAY R/W ESTABLISHED FROM PREVIOUS PROJECT E 0 209 (T), AND RECORD DISTANCES FROM THE EXISTING RAILROAD RIGHT-OF-WAY LINE

STATE OF WISCONSIN
DEPARTMENT OF
NATURAL RESOURCES

NOTES:
EXISTING HIGHWAY R/W ESTABLISHED FROM PREVIOUS PROJECT
E 0 209 (7), AND RECORD DISTANCE FROM
THE EXISTING RAILROAD RIGHT-OF-WAY LINE.

GOV'T LOT 4
GOV'T LOT 3
OF

WILLIAM HANSON

TOWN

WATERSTOWN

SW-SE


GN

STATE OF WISCONSIN -
DEPARTMENT OF NATURAL RESOURCES

STATE OF WISCONSIN -
DEPARTMENT OF NATURAL RESOURCES



MATCH LINE
SEE SHEET

MATCH LINE
SEE SHEET

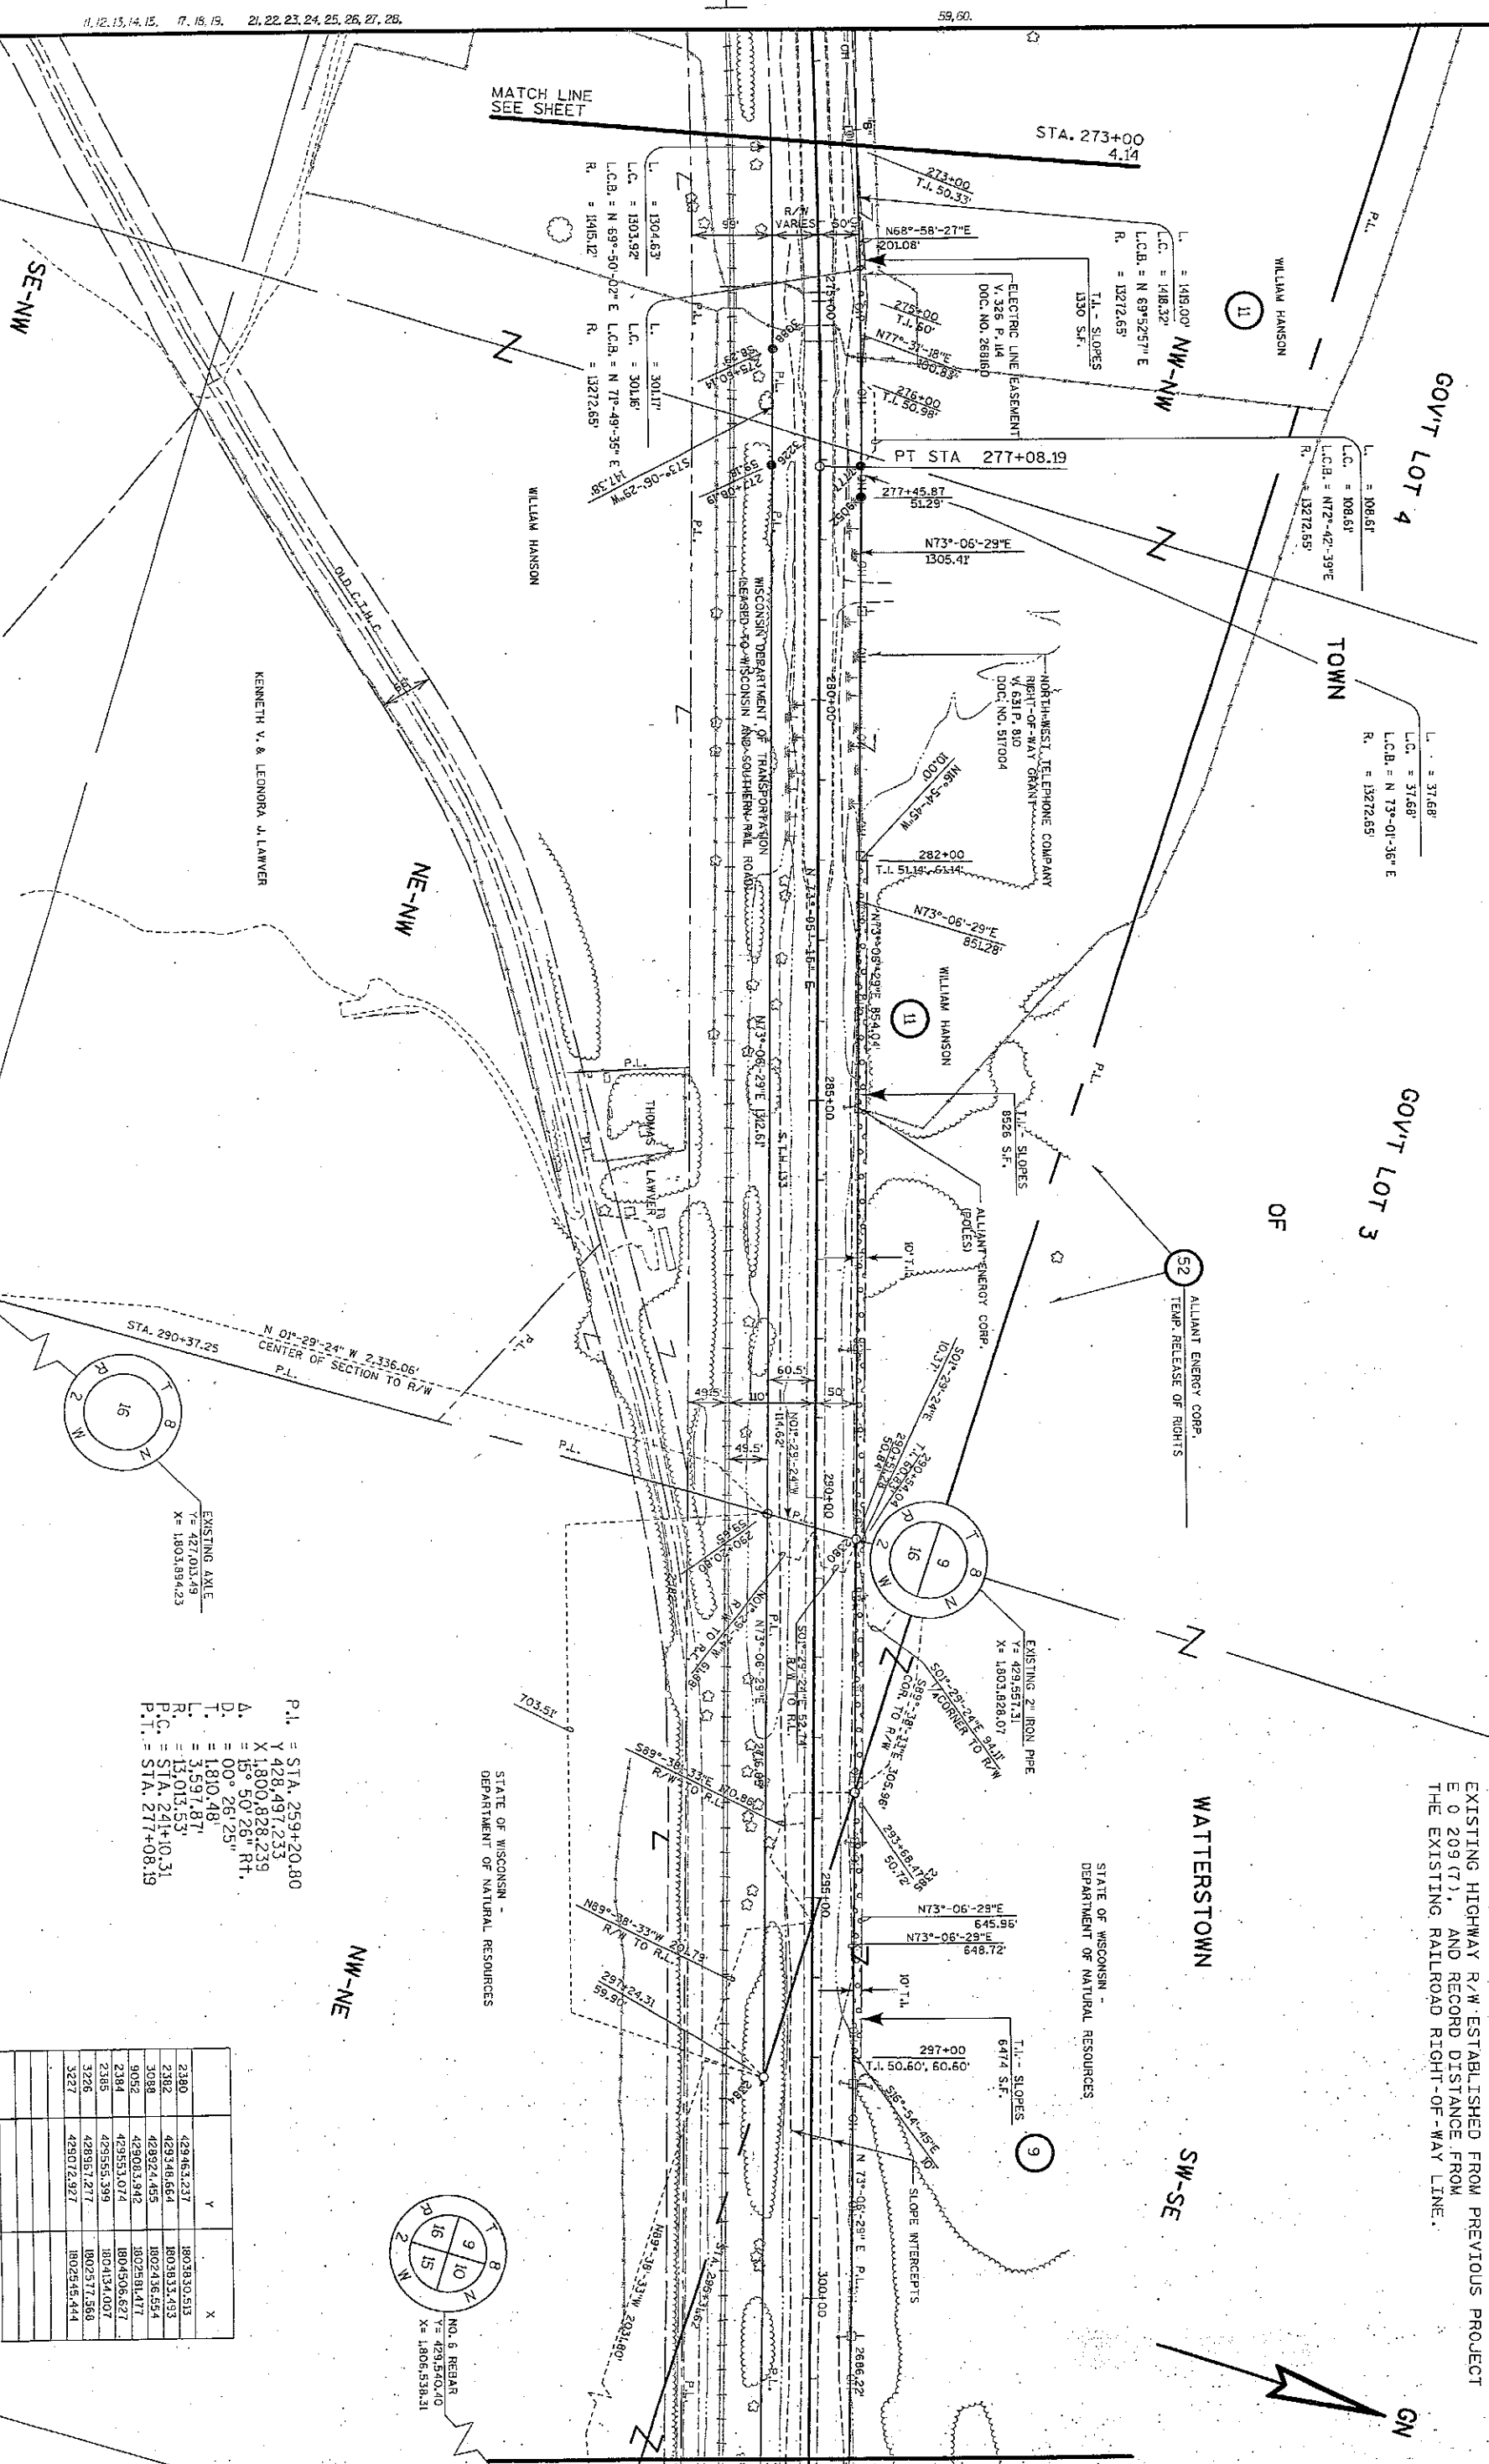

P.I. = STA. 259+20.80
Y 428,497.233
X 1,800,828.239
A. = 15° 50' 26" R.T.
D. = 00° 26' 25"
T. = 1810.487
L. = 3,597.87
R. = 13,013.53
P.C. = STA. 241+10.31
P.T. = STA. 277+08.19

Y	X
2380	429463.237
2382	429348.664
2384	429224.455
2386	429103.942
2388	428982.455
2390	428861.074
2392	428739.687
2394	428618.300
2534	420121.210
2536	420000.823
2538	419879.436
2540	419758.049
2542	419636.662
2544	419515.275
2546	419393.888
2548	419272.501
2550	419151.114
2552	419029.727
2554	418908.340
2556	418786.953
2558	418665.566
2560	418544.179
2562	418422.792
2564	418301.405
2566	418180.018
2568	418058.631
2570	417937.244
2572	417815.857
2574	417694.470
2576	417573.083
2578	417451.696
2580	417330.309
2582	417208.922
2584	417087.535
2586	416966.148
2588	416844.761
2590	416723.374
2592	416601.987
2594	416480.600
2596	416359.213
2598	416237.826
2600	416116.439
2602	415995.052
2604	415873.665
2606	415752.278
2608	415630.891
2610	415509.504
2612	415388.117
2614	415266.730
2616	415145.343
2618	415023.956
2620	414902.569
2622	414781.182
2624	414659.795
2626	414538.408
2628	414417.021
2630	414295.634
2632	414174.247
2634	414052.860
2636	413931.473
2638	413810.086
2640	413688.699
2642	413567.312
2644	413445.925
2646	413324.538
2648	413203.151
2650	413081.764
2652	412960.377
2654	412838.990
2656	412717.603
2658	412596.216
2660	412474.829
2662	412353.442
2664	412232.055
2666	412110.668
2668	411989.281
2670	411867.894
2672	411746.507
2674	411625.120
2676	411503.733
2678	411382.346
2680	411260.959
2682	411139.572
2684	411018.185
2686	410896.798
2688	410775.411
2690	410654.024
2692	410532.637
2694	410411.250
2696	410289.863
2698	410168.476
2700	410047.089
2702	410000.000

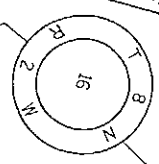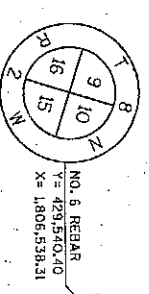

REVISION DATE:

SCALE, FEET:

DATE:

GRID FACTOR:

HIGHWAY:

COUNTY:

R/W PROJECT NUMBER:

FEDERAL PROJECT NUMBER:

SHEET NUMBER:

E

FILE NAME: S:\ASSET\1051-100\BENEDICT\WISCONSIN\PLT\EAST1415.dgn

ORIGINATOR: POY

PLT NAME:

PLT SCALE:

PLT DATE: 02/20/2002

WISDOT/CADDS SHEET 75

NOTES:
EXISTING HIGHWAY R/W ESTABLISHED FROM PREVIOUS PROJECT
E 0 209 (7) AND RECORD DISTANCES FROM THE EXISTING
RAILROAD RIGHT-OF-WAY LINE.

GN

NW-SW

TOWN

NE-SW

WATERSTOWN

SW-NE



59, 60.

MATCH LINE
SEE SHEET

STA. 331+00
4.16

52
ALLIANT ENERGY CORP.
TEMP. RELEASE OF RIGHTS

STATE OF WISCONSIN -
DEPARTMENT OF NATURAL RESOURCES

9

ELECTRIC LINE EASEMENT
V. 326 P. 108
ALLIANT ENERGY CORP.
(POLES)

T.L. SLOPES
10' T.L.
N73°-07'-14"E
100'
N73°-07'-14"E
100'
345+50
50.00', 60.00'
56°-55'-00"E
142'


500°-29'-44"E 972.38'
CENTER OF SECTION TO R/W
STA. 346+77.31

T.L. SLOPES
3500 S.F.
10' T.L.
N73°-07'-14"E
350'
354+00
T.L. 50.10', 60.10'
56°-55'-00"E

STATE OF WISCONSIN -
DEPARTMENT OF NATURAL RESOURCES

9

NW-SE

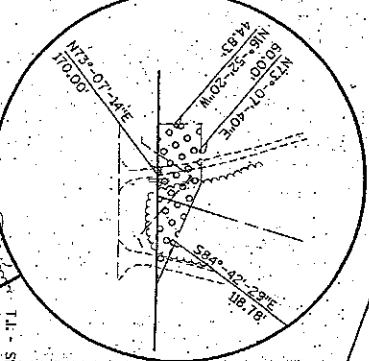

ELECTRIC LINE
EASEMENT
V. 326 P. 121

STA. 360+00
4.18

MATCH LINE
SEE SHEET

RICHLAND/GRANT TELEPHONE CO.
(UNDERGROUND TELEPHONE)

STATE OF WISCONSIN -
DEPARTMENT OF NATURAL RESOURCES

NILATARANGNI TRUST

SE-SW

NILATARANGNI TRUST

SW-SE

POINT NO.	Y	X
2386	43101.584	180922.873
2388	430986.416	1809228.889

LEVELS ON 11, 12, 13, 14, 15, 17, 18, 19, 21, 22, 23, 24, 25, 26, 27, 28, 59, 60.


REVISION DATE: SCALE, FEET: 0 100 200 DATE: 2/19/02 HIGHWAY: S.T.H. 133 R/W PROJECT NUMBER: 5616-01-21 SHEET NUMBER: 4.17 E

GRID FACTOR: 0.99996 COUNTRY: GRANT FEDERAL PROJECT NUMBER: WISDOT/CADDS SHEET 75


ORIGINATOR: PGV PLOT NAME: PLOT SCALE: PLOT DATE: 02/21/2002

FILE NAME: s:\vsgd\051-100\089\503\WISDOT\W Plan\EST147.dgn

EXISTING HIGHWAY R/W ESTABLISHED FROM PREVIOUS PROJECT
E 0 209 (7) AND RECORD DISTANCES FROM THE EXISTING
RAILROAD RIGHT-OF-WAY LINE.

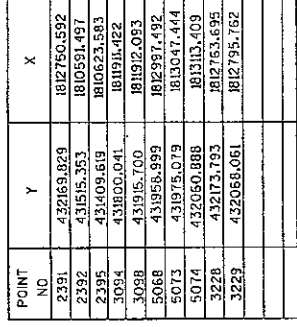


REVISION DATE:		SCALE, FEET:	0 100 200		DATE:	2/19/02	HIGHWAY:	S.T.H. 133	R/W PROJECT NUMBER:	5616-01-21	SHEET NUMBER:	4.18	E
					GRID FACTOR:	0.99996	COUNTY:	GRANT	FEDERAL PROJECT NUMBER:				
					PLOT NAME :	PLOT SCALE :	PLOT DATE: 02/21/2002		WISDOT/CADD\$ SHEET 75				
DRAWING NAME : C:\MSOFT\AEC\1051-100\008\503\MTCBSPW.plt\EA\$T418.dgn					ORIGINATOR : PCV								

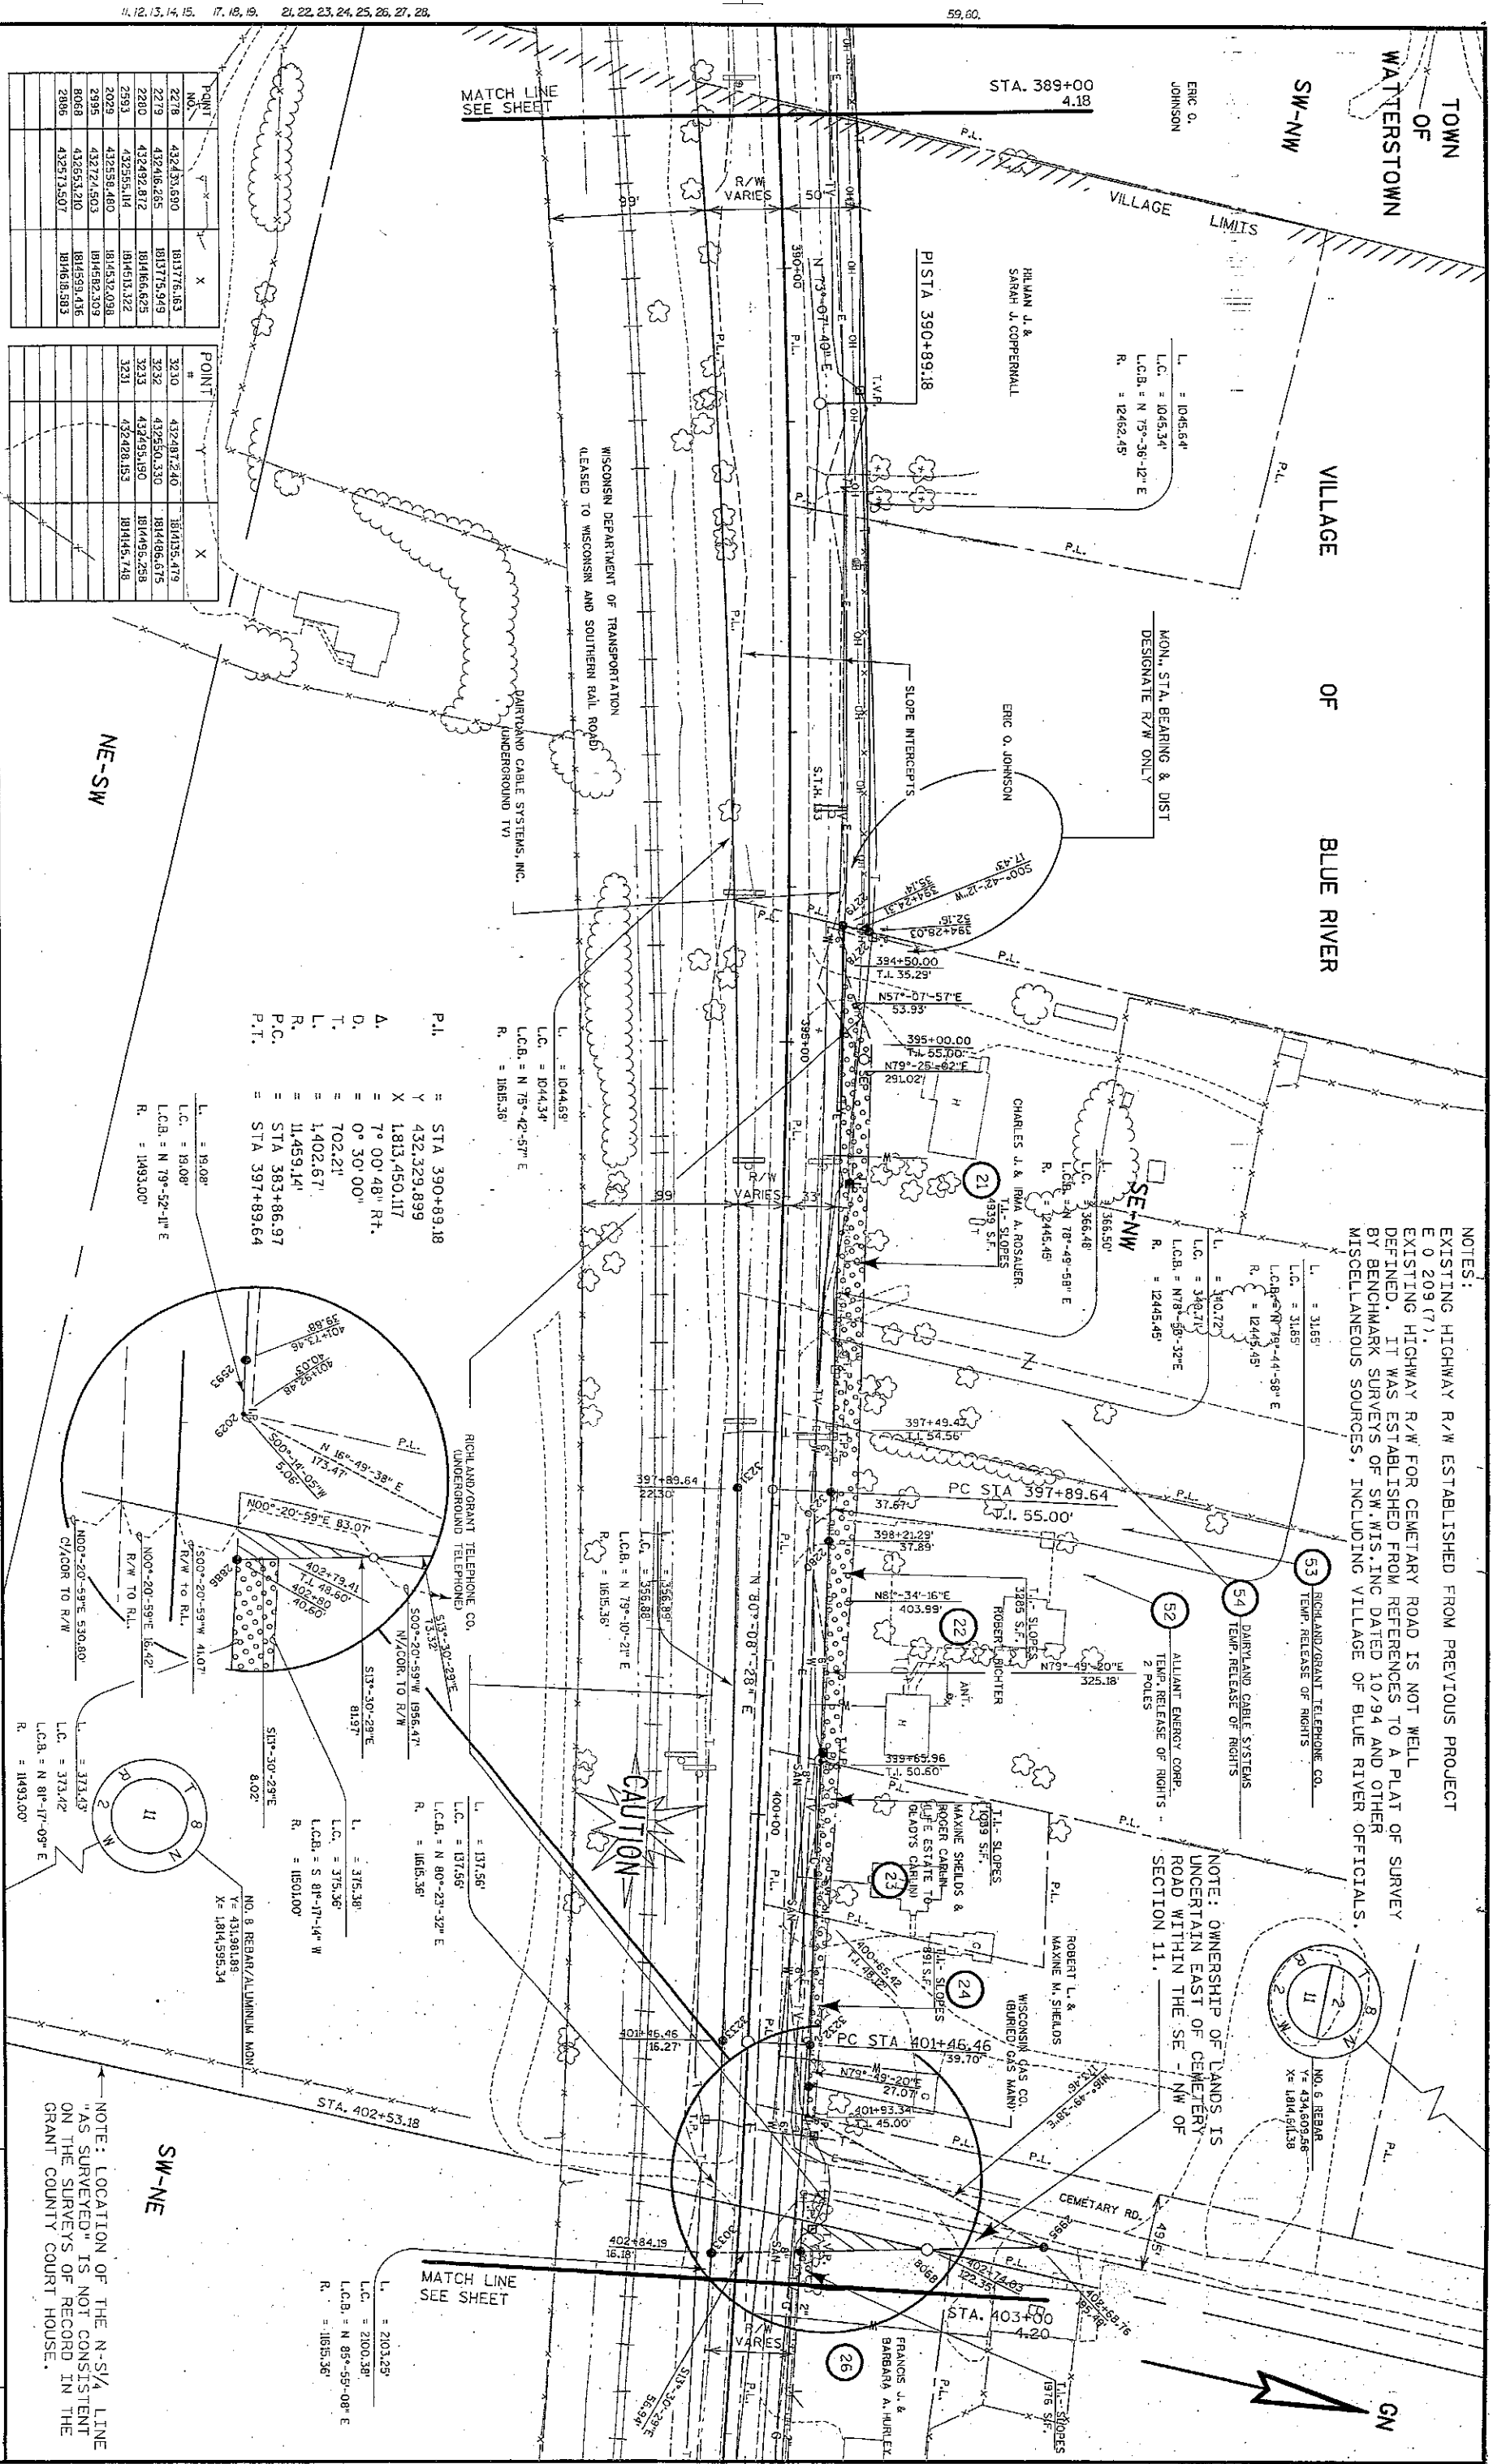

NOTES:

EXISTING HIGHWAY R/W ESTABLISHED FROM PREVIOUS PROJECT E 0 209 (7).

EXISTING HIGHWAY R/W FOR CEMETARY ROAD IS NOT WELL DEFINED. IT WAS ESTABLISHED FROM REFERENCES TO A PLAT OF SURVEY BY BENCHMARK SURVEYS OF SW WIS. INC DATED 10/94 AND OTHER MISCELLANEOUS SOURCES, INCLUDING VILLAGE OF BLUE RIVER OFFICIALS.

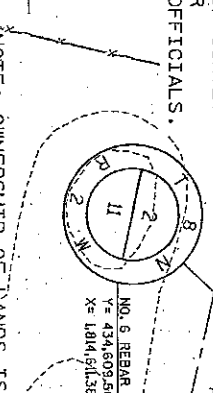

NOTE: OWNERSHIP OF LANDS IS UNCERTAIN EAST OF CEMETERY ROAD WITHIN THE SE - NW OF SECTION 11.

53 RICHARD GRANT TELEPHONE CO. TEMP. RELEASE OF RIGHTS

54 DARTLAND CABLE SYSTEMS TEMP. RELEASE OF RIGHTS

52 ALLIANT ENERGY CORP. TEMP. RELEASE OF RIGHTS - 2 POLES

POINT NO.	X	Y	POINT #	X	Y
2276	432,333.690	181,776.163	3230	432,487.240	181,435.479
2279	432,186.265	181,775.949	3232	432,350.330	181,486.675
2280	432,492.812	181,486.625	3233	432,493.190	181,495.258
2293	432,551.114	181,451.322	3231	432,428.153	181,445.748
2029	432,558.480	181,453.038			
2995	432,724.503	181,452.309			
8068	432,551.210	181,459.436			
2886	432,735.07	181,461.583			

VILLAGE OF BLUE RIVER



P.L.	=	STA 339+89.18
	Y	432,329.899
	X	1,813,490.117
A.	=	7° 00'49" Rt.
D.	=	0° 30'00"
T.	=	702.27
L.	=	1,402.67
R.	=	11,453.14'
P.C.	=	STA 363+86.9
P.T.	=	STA 397+89.6

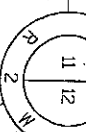

MATCH LINE
SEE SHEET

1

[illegible]

P.I.	= 433+80.48	P.I.	= 451+67.91
X	432,710.132	Y	433,933.611
X	1819,715.829	X	1819,052.135
Δ	= 42°-36'-04"	Δ	= 50°-40'-15"
D.	= 8°-30'	D.	= 4°-33'-15"
T.	= 262.82'	T.	= 595.65'
L.	= 501.19'	L.	= 1112.62'
R.	= 674.07'	R.	= 1258.10'

REVISION DATE:	SCALE, FEET:	DATE:	HIGHWAY:	R/W PROJECT NUMBER:	SHEET NUMBER:	E
	0 50 100	2/19/02	SH 133	5616-01-21	4.22	
		GRID FACTOR:	COUNTY:	FEDERAL PROJECT NUMBER:		
		0.99996	GRANT			
ORIGINATOR:	PLOT NAME:	PLOT DATE:		WISDOT/CADDs SHEET 75		
ROAD DESIGN ENGINEERING, INC.	022122002	02/21/2002				