

SCHEDULE OF LANDS & INTERESTS REQUIRED


PARCEL NUMBER	SHEET NUMBER	OWNER	INTEREST REQUIRED	TOTAL SF	NEW	R/W SF REQUIRED EXISTING	TOTAL	TOTAL SF REMAINING	T.I. SF
1	4.3	LOIS DIVALL AND DORIS DIVALL NAHLEY	T.I.	22,878	--	--	--	22,878	1,956
2	4.3-4.4	CARLENE K. STADELE	T.I.	15,000	--	--	--	15,000	1,423
3	4.4	S. MICHAEL AND VALERIE L. MEISTER	T.I.	15,000	--	--	--	15,000	1,375
4	4.4	BUDDY A. AND KIMBERLY G. BOYD	T.I.	15,000	--	--	--	15,000	1,300
5									
6	4.4	CYNTHIA L. HANSON	T.I.	7,500	--	--	--	7,500	258
7	4.4	MARY L. HANRAHAN	T.I.	22,500	--	--	--	22,500	574
8	4.4-4.5	DENNIS J. AND SUZANNE L. BROWN	T.I.	15,000	--	--	--	15,000	658
9	4.5-4.6	RONALD F. GEHRINGER	FEE	21,839	3,605	--	3,605	18,234	--
10									
11	4.6	RODNEY RUX	FEE	14,939	2,250	--	2,250	12,689	--
12	4.4-4.6	VILLAGE OF MUSCODA	T.I. AND RELEASE OF RIGHTS	5,850	--	--	--	5,850	764
13	4.4	VERIZON NORTH, INCORPORATED	RELEASE OF RIGHTS	--	--	--	--	--	--
14	4.6	WISCONSIN GAS COMPANY	RELEASE OF RIGHTS	--	--	--	--	--	--

POINT	Y	X
300	432,130.63	1,848,716.64
301	432,130.64	1,848,825.96
302	432,130.69	1,849,170.62
303	432,130.70	1,849,236.62
304	432,130.73	1,849,391.15
305	432,130.75	1,849,536.61
306	432,180.76	1,849,602.59
307	432,180.76	1,849,625.85
308	432,180.80	1,849,902.58
309	432,180.81	1,849,982.58
310	432,180.83	1,850,064.83
311	432,180.86	1,850,287.57

POINT	Y	X
400	432,046.37	1,848,714.98
401	432,044.25	1,848,823.97
402	432,037.51	1,849,170.63
403	432,036.23	1,849,236.62
404	432,033.23	1,849,391.24
405	432,030.40	1,849,536.62
406	432,040.49	1,849,586.87
407	432,052.36	1,849,646.02
408	432,108.34	1,849,925.03
409	432,112.61	1,850,055.22
410	432,118.43	1,850,208.27
411	432,118.90	1,850,290.07


REVISION DATE:	AREAS SHOWN IN THE TOTAL ACRES COLUMN MAY BE APPROXIMATE AND ARE DERIVED FROM TAX ROLLS OR OTHER AVAILABLE SOURCES AND MAY NOT INCLUDE LANDS OF THE OWNER WHICH ARE NOT CONTIGUOUS TO THE AREA TO BE ACQUIRED.	DATE: 10-17-01	HIGHWAY: S.T.H. 133	R/W PROJECT NUMBER: 5616-04-21	SHEET NUMBER: 4.2	E
FILE NAME :	ORIGINATOR :	PLOT NAME :	PLOT DATE: ##plottingdate##	FEDERAL PROJECT NUMBER:		
WISDOT/CADDS SHEET 60						




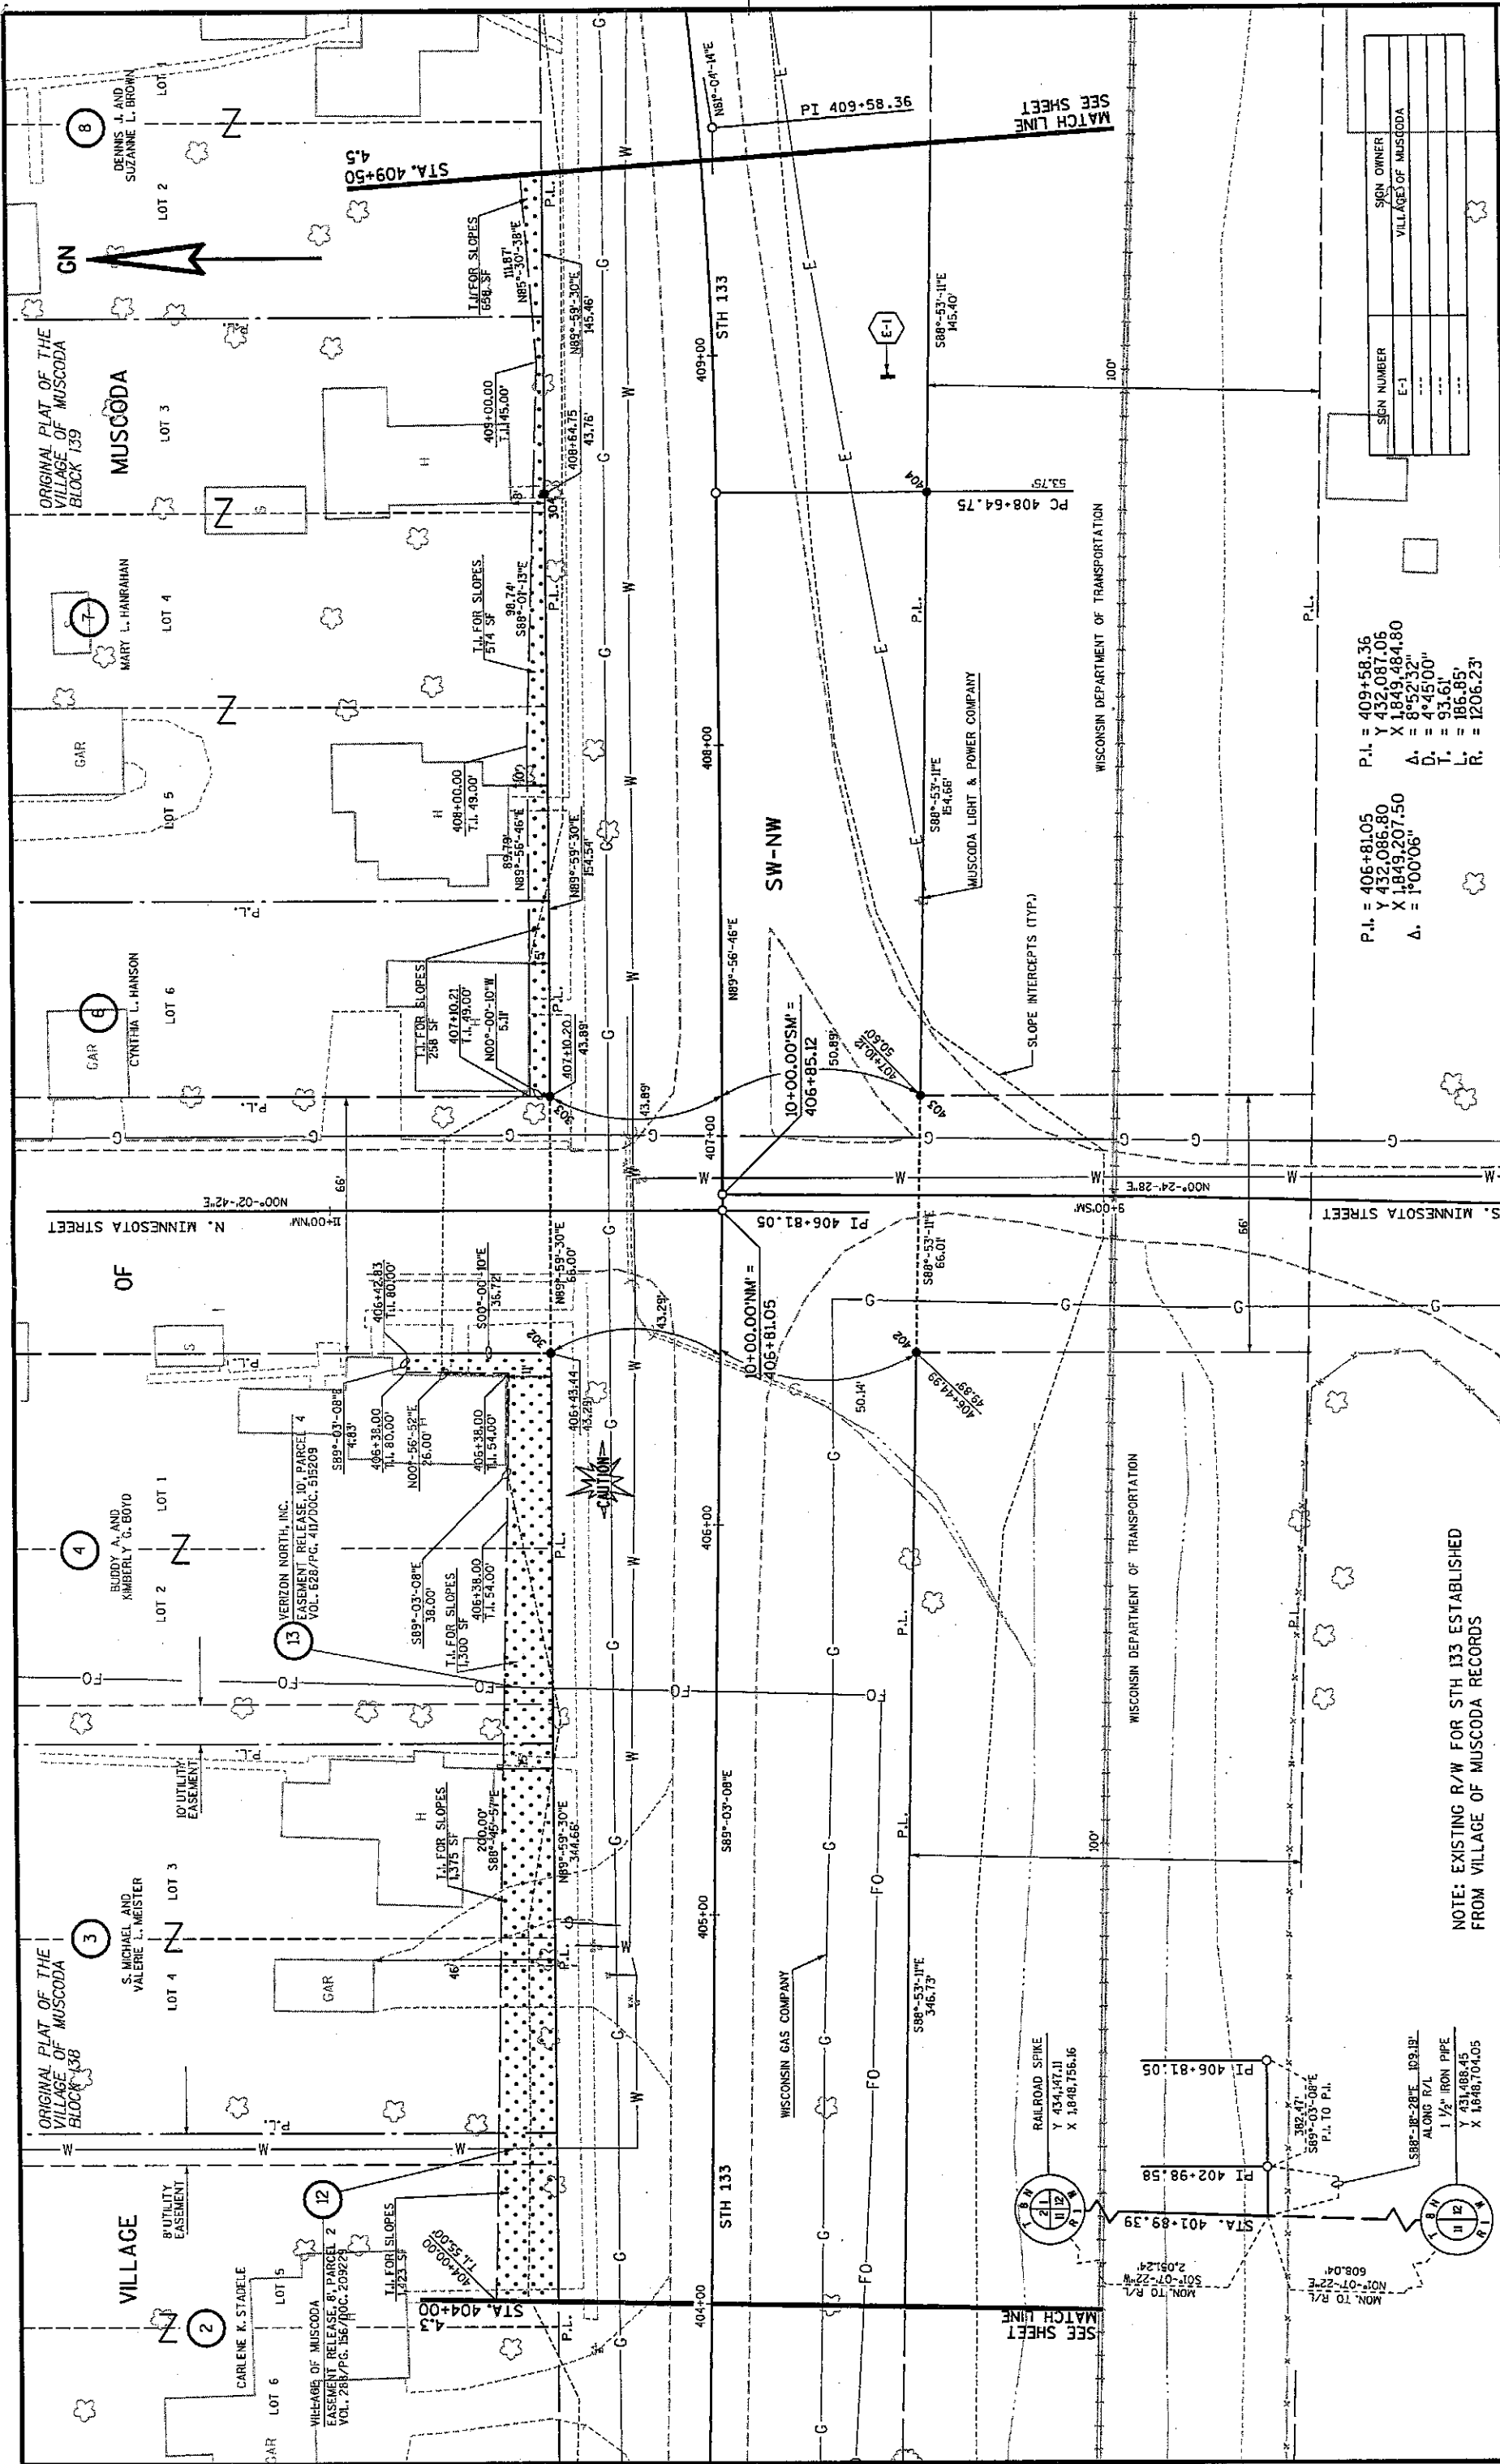

REVISION DATE:		SCALE, FEET:		DATE:		HIGHWAY:		R/W PROJECT NUMBER:		SHEET NUMBER:	
		0 40		10-17-01		S.T.H. 133		5616-04-21		4.4	
				GRID FACTOR:		COUNTY:		FEDERAL PROJECT NUMBER:			
				0.99996		GRANT					
ORIGINATOR:		PLOT NAME:		PLOT SCALE:		PLOT DATE:		WISDOT/CADDS SHEET		75	

PLOT DATE: \$\$...plottingdate...\$\$

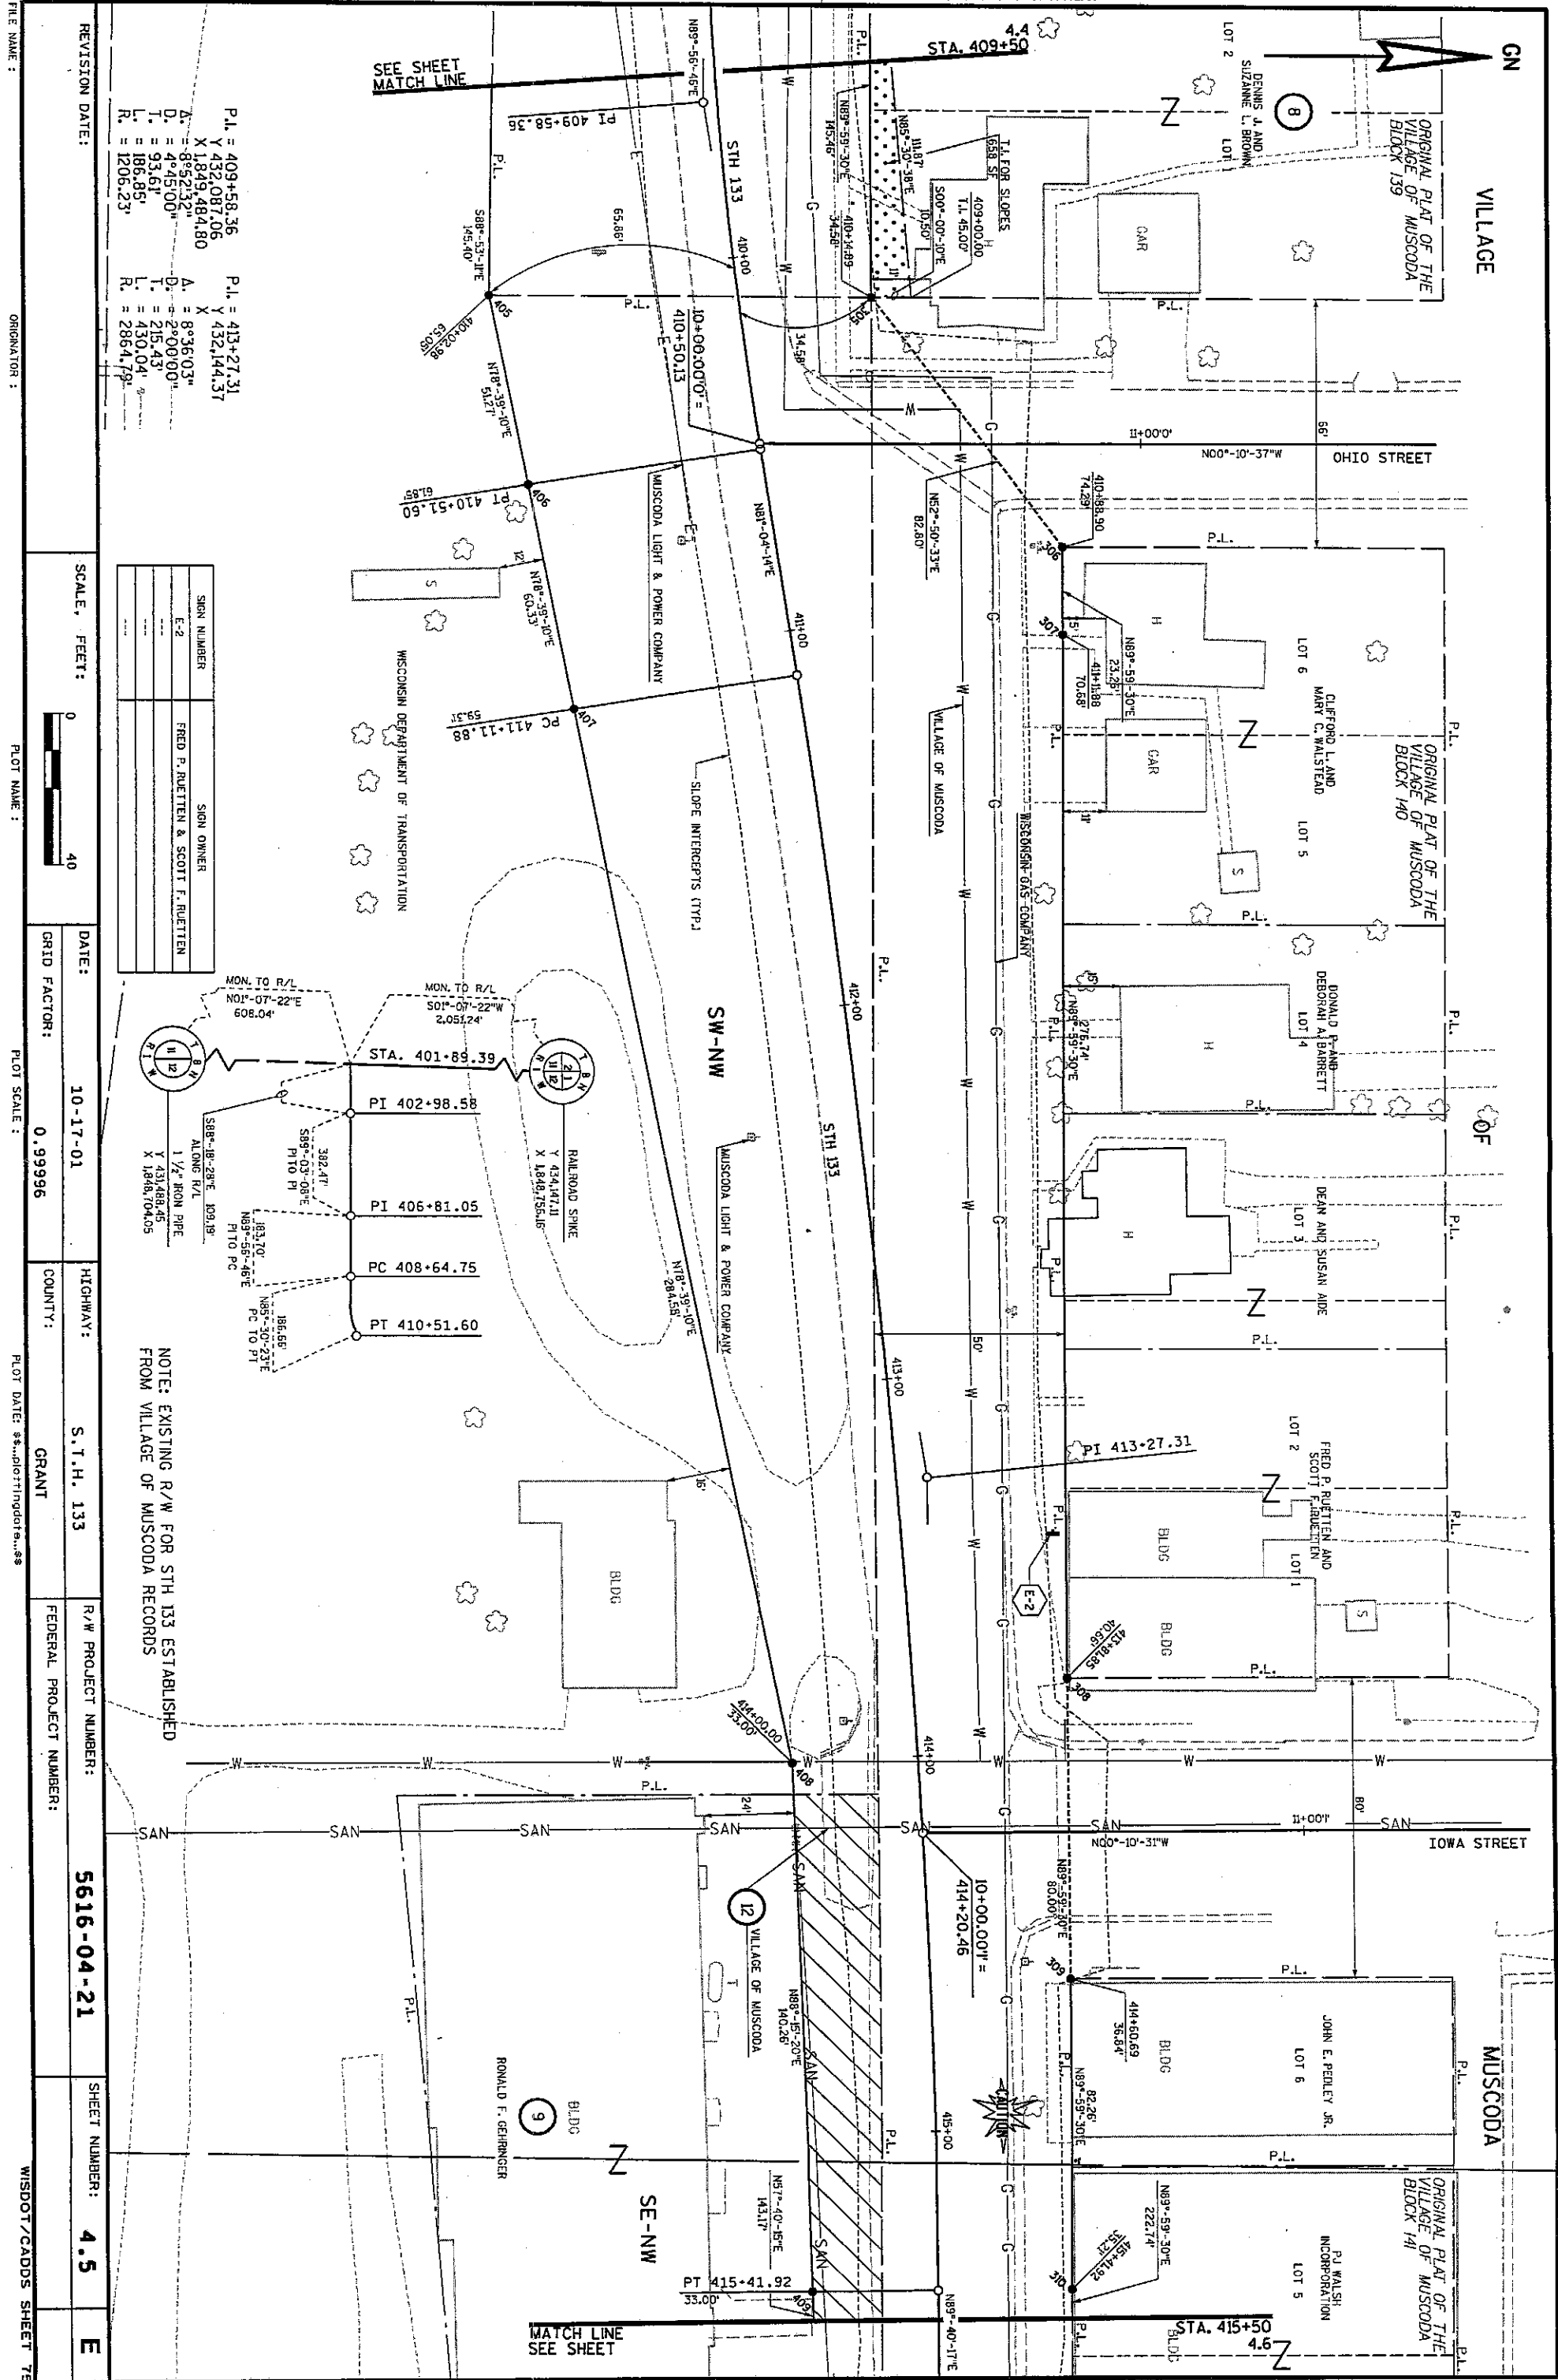

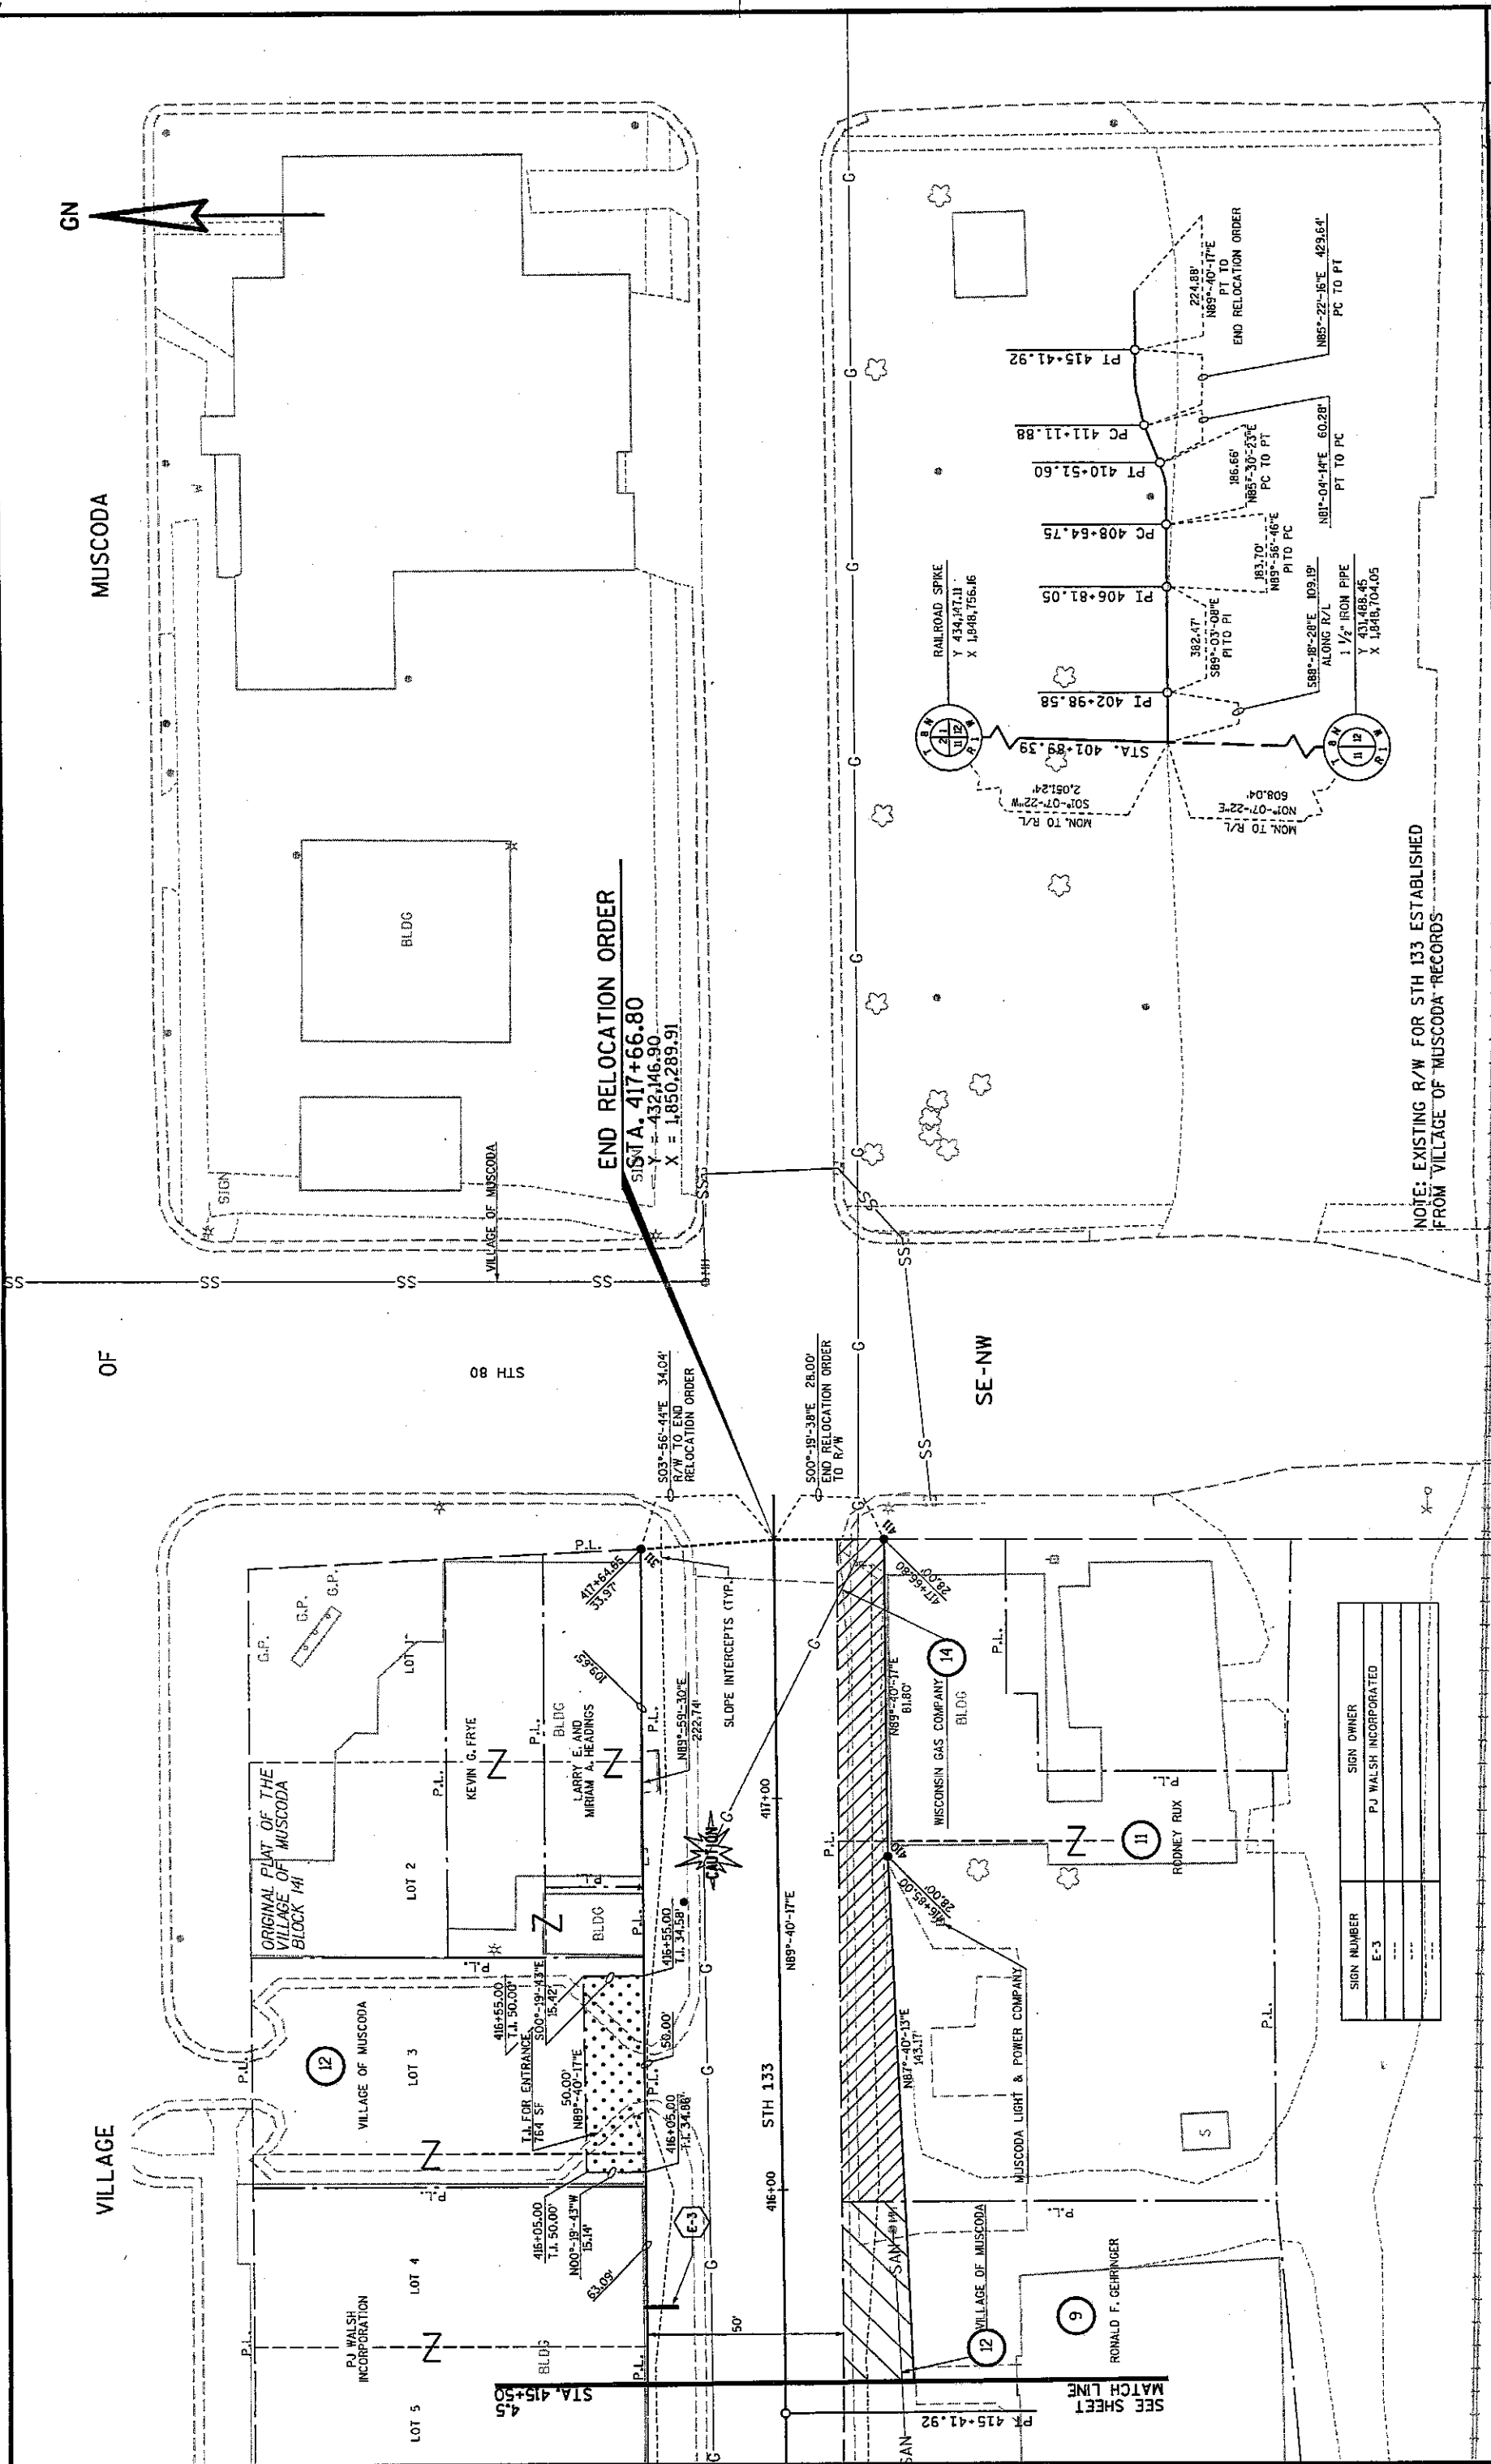

REVISION DATE:	SCALE, FEET:	DATE:	10-17-01	HIGHWAY:	S.T.H. 133	R/W PROJECT NUMBER:	5616-04-21	SHEET NUMBER:	4.6	E
		GRID FACTOR:	0.99996	COUNTY:	GRANT	FEDERAL PROJECT NUMBER:				
		PLOT SCALE:		PLOT DATE:	09/17/01					