

June 13, 1951

FILED

JUN 14 1951

ALONZO APPERLE

COUNTY CLERK

GRANT COUNTY, WIS.

Mr. Eugene Croft
Grant County Highway Commissioner
Lancaster, Wisconsin

Mr. Alonzo Apperle
County Clerk, Grant County
Lancaster, Wisconsin

Gentlemen:

SUBJECT: Project S 0200(1)
Cassville-Bloomington Road
S.T.H. 133
Grant County

The Highway Commission deems it necessary to make certain revisions on a previously approved right-of-way plat and to acquire certain lands and interests in lands according to such revisions, for the proper improvement or maintenance of the above-designated project and highway. The revised relocation order of the Commission and the map showing the highway as laid out and established and the lands and interests to be acquired are transmitted herewith.

The enclosed relocation order provides that the county highway committee shall make the necessary acquisitions of lands and interests not previously acquired, pursuant to Section 84.09(3), Wisconsin Statutes.

Very truly yours

STATE HIGHWAY COMMISSION OF WISCONSIN

O. J. Hughes
O. J. Hughes
Secretary

OJH:MO
CC: DE#9
WBH
Enc.

RELOCATION ORDER
BY STATE HIGHWAY COMMISSION OF WISCONSIN

* * * * *

THE STATE HIGHWAY COMMISSION FINDS AND DETERMINES THAT:

The proper establishing, laying out, widening, enlarging, extending, constructing, reconstructing, improving, or maintaining a portion of the highway now designated as State Trunk Highway 133, from a point 640 feet south and 30 feet east of the west one-quarter corner of Section 20, Township 3 North, Range 5 West, and extending thence northerly to a point 680 feet east and 75 feet south of the north one-quarter corner of Section 26, Township 5 North, Range 5 West,

FILED

JUN 14 1951

ALVIN W. SCHERLE

GRANT COUNTY, WIS.

and on roads or lands in and about and along and leading to same, requires certain relocation or change and the acquisition of lands or interests in lands as shown on the map or copy thereof marked

"PLAT OF RIGHT OF WAY REQUIRED, PROJECT S 0200(1),"

for the Cassville-Bloomington Road,

S.T. H. 133, Grant County, dated June 8, 19 51,
and 4.8

the same being sheet No. 4, 4.1, 4.2, 4.3, 4.4, 4.5, 4.6, 4.7 of the plans for said project, and

Pursuant to its authority under Sections 84.02 (3) and 84.09, Wisconsin Statutes,

THE STATE HIGHWAY COMMISSION HEREBY ORDERS THAT:

(1) The said highway is hereby laid out and established to the lines and widths as shown on the said plat.


(2) The required lands or interests in lands as shown on the plat shall be acquired by the County Highway Committee of the county in which the lands are situate, pursuant to the provisions of Section 84.09 (3), Wisconsin Statutes. However, said County Highway Committee shall have no authority to settle or compromise any action or proceeding which might arise because of acts done by it in complying with this order, without prior written approval by the State Highway Commission.

(3) Buildings, fixtures or chattels acquired incident to the acquisition of lands or rights in lands under this order, and to be removed, shall, subject to approval of the Highway Commission, be sold by the County Highway Committee at public or private sale to the highest bidder, and the net proceeds of such sale paid into the state highway fund.

(4) This order supersedes and amends the previous order issued by the Commission on May 8, 1951.

* * * * *

The foregoing order was issued by the State Highway Commission and entered in the minutes of its meeting on June 13, 19 51.

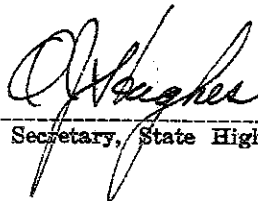

Secretary, State Highway Commission of Wisconsin




SCHEDULE OF LANDS AND INTERESTS REQUIRED				
PARCEL	OWNER	ACRES	RODS TO BOLD TO MOVE	INTEREST REQUIRED
1	TONY SCHINDER ET AL	0.10	29	HIGHWAY EASEMENT
2	H. KLEIN	3.10	19	"
3	MARGARET ESSER	0.23	47	"
4	LEWIS LAU	0.17	5	"
5	WM. P. BAUSCH	2.14	159	"
6	MARGARET ESSER ET AL	0.66	110	"
7	ALEX KIRSCHBAUM	0.45	80	"
8	VICTOR LAUGESON	2.30	161	"
9	JOE CASANOVA	4.05	130	"
10	ADAM KIRSCHBAUM	1.33	44	"
11	MYRA ECKSTEIN	1.37	78	"
12	A.B. YUNK	1.61	142	"
13	REINHARDT BAUSCH	4.66	260	"
14	WM. BAUSCH	1.69	130	"
15	CHRIS BREUER	2.00	134	"
16	FRED MUMM	6.67	230	"
17	JOSEPH MUMM	4.79	142	"
18	LOUIS KLEIN	0.20	33	"
19	GABRIEL LINDNER	3.00	260	"
20	JOSEPH MUMM	3.32	111	"
21	VINCENT WEST	0.46	67	"
22	VINCENT WEST	1.71	156	"
23	IRVA BRANDT ET AL	1.80	156	"
24	CARL FORKE	4.56	240	"
25	ANNA GARNER	9.87	456	"
26	WM. WEIMER	0.25	12	"
27	VERNON HANSTON	0.04	8	"
28	LOUIS DATTISMAN	0.69	66	"
29	ROY MEYERS	1.03	25	"
30	JOHN J. RYAN	1.03	40	"
31	IRENE RYAN	1.03	103	"
32	LUDL MEYERS ET AL	4.35	48	"
33	WM. SCHMIT	0.01	7	"
34	DAVID TAYLOR	2.22	158	"
35	BERNARD ERITZ ET AL	1.03	88	"
36	RUSSEL MEYERS	2.12	195	"
37	DONALD MUMM	0.12	79	"
38	ENOCHE WEIST	1.85	157	"
39	GEORGE NEIS	0.68	157	"
40	HERBERT PATTERSON	1.94	161	"
41	RALPH T. HEYER	0.94	94	"
42	FRANK BOHNENKAMP	2.14	300	"
43	WM. & ELMER POHLE	0.91	78	"
44	ELMER POHLE	1.24	88	"
45	JOHN WEBER	1.41	89	"
46	ANTON J. WELCHERT	0.87	63	"
47	HELVY BONI	1.82	105	"
48	EDWARD HERRENS	3.01	82	"
49	RAY MARTIN	3.47	116	"
50	FRED BREUER	0.25	18	"
51	HERBERT PATTERSON	1.86	103	"
52	RICHARD LEFER	0.26	"	"
53	MONROE CRITCHLOW	2.13	82	"
54	ANDREW HOFFMAN	2.83	78	"
55	ELLIOT EDWARDS	2.05	78	"
56	GRANT CO. FARM BUREAU	0.02	4	"

COUNTY	ROUTE	CLASS AND FORECAST	ESTIMATE	SHEET	TOTAL
WISCONSIN	133	STATE	DIVISION	NUMBER	SHEETS
			OFFICE		
			WIS.	4	338
			SN		


STATE HIGHWAY COMMISSION OF WISCONSIN
PLAT OF RIGHT OF WAY REQUIRED
PROJECT S 0200(1)
CASSVILLE — BLOOMINGTON
S.T.H. 133
GRANT COUNTY
ROAD

LENGTH 13.786 MILES
SCALE 1" = 400'
DATED MARCH 1-1951

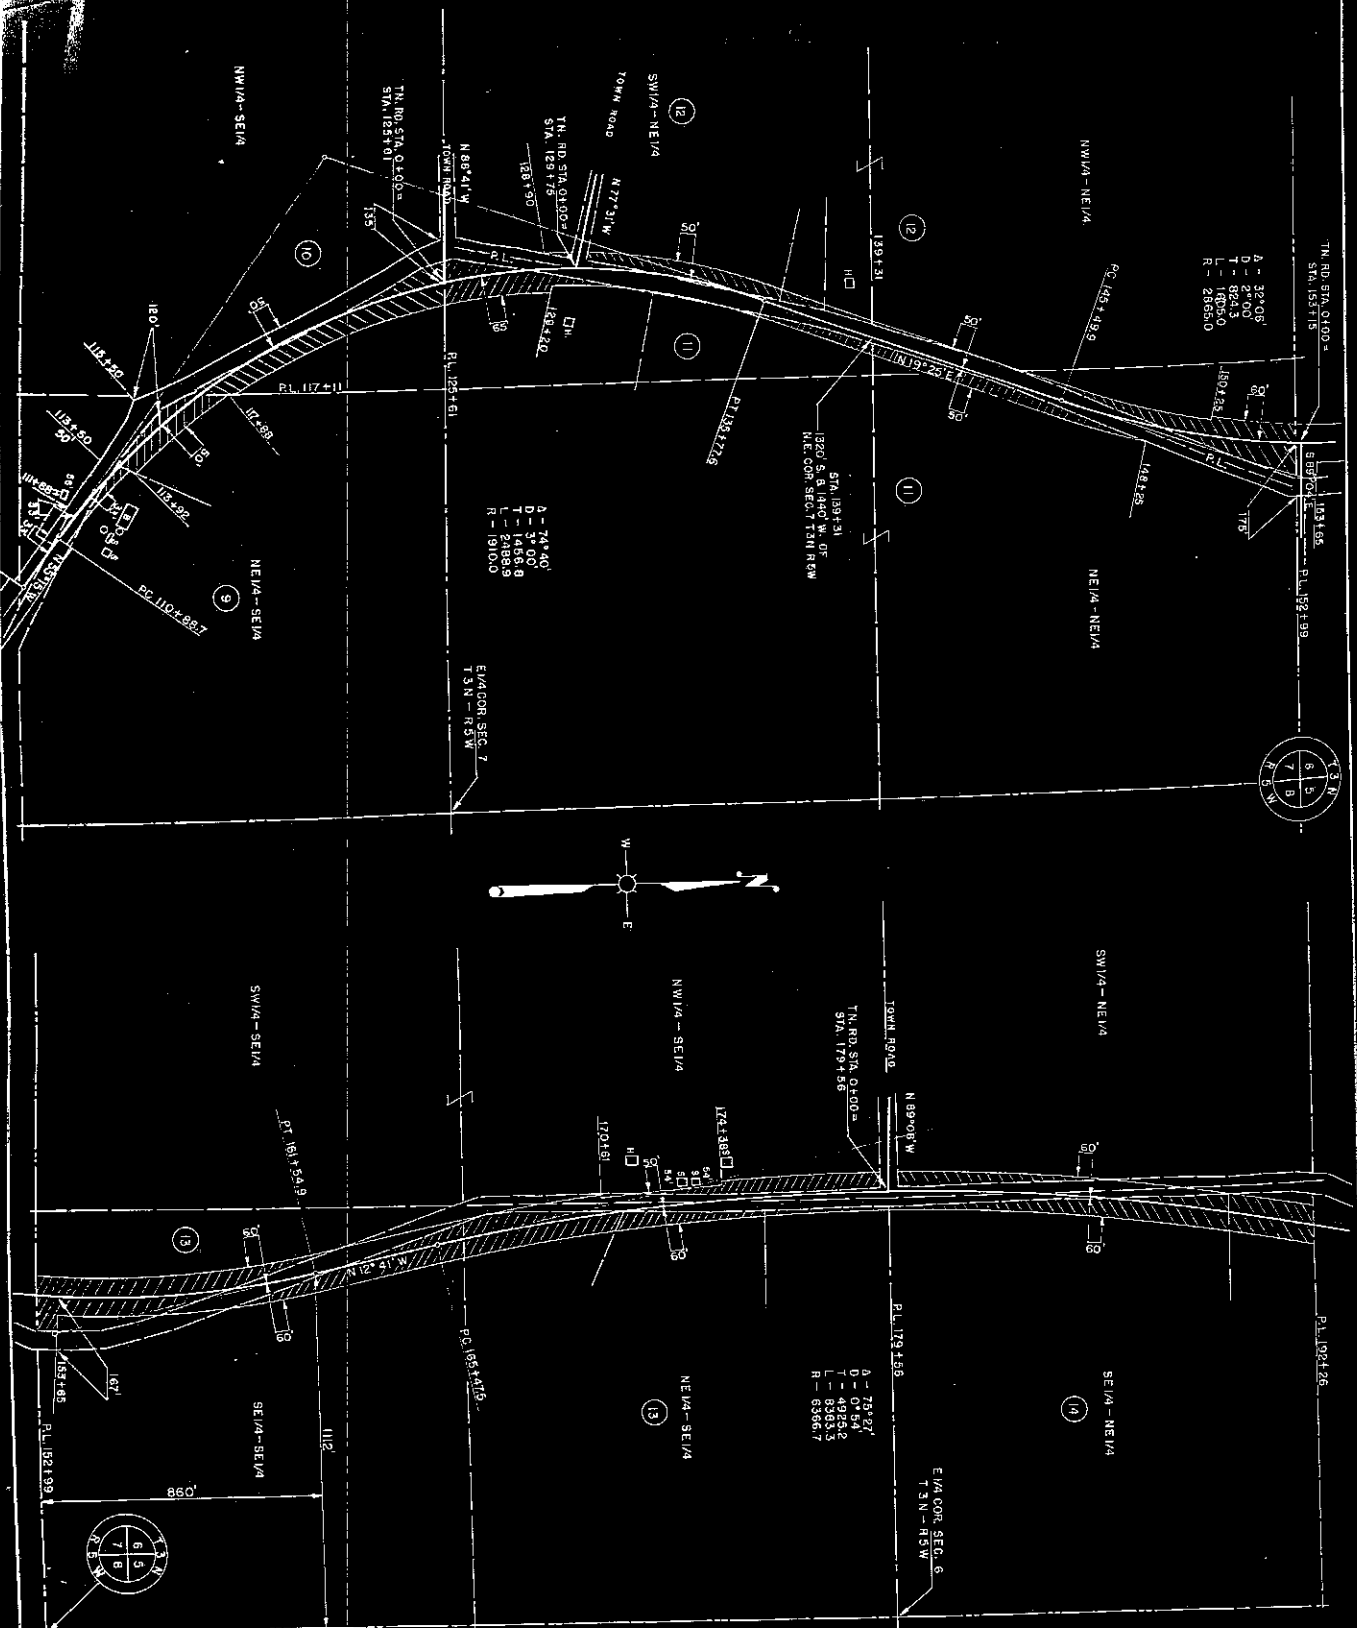

COUNTY	ROUTE	CLASS AND AGREEMENT	LEGAL	SHEET	TOTAL
AND	AND	STATE	SECTION	NUMBER	SHEETS
WIS.	SN	42	358		

STATE HIGHWAY COMMISSION OF WISCONSIN
 PLAT OF RIGHT OF WAY REQUIRED
 PROJECT S0200(1)
 CASSVILLE — BLOOMINGTON
 S.T.H. 133
 GRANT
 ROAD
 COUNTY
 DATE MAY 1, 1951
 LENGTH 13.786 MILES
 SCALE 1" = 400'
 DATUM MICHIGAN 1951

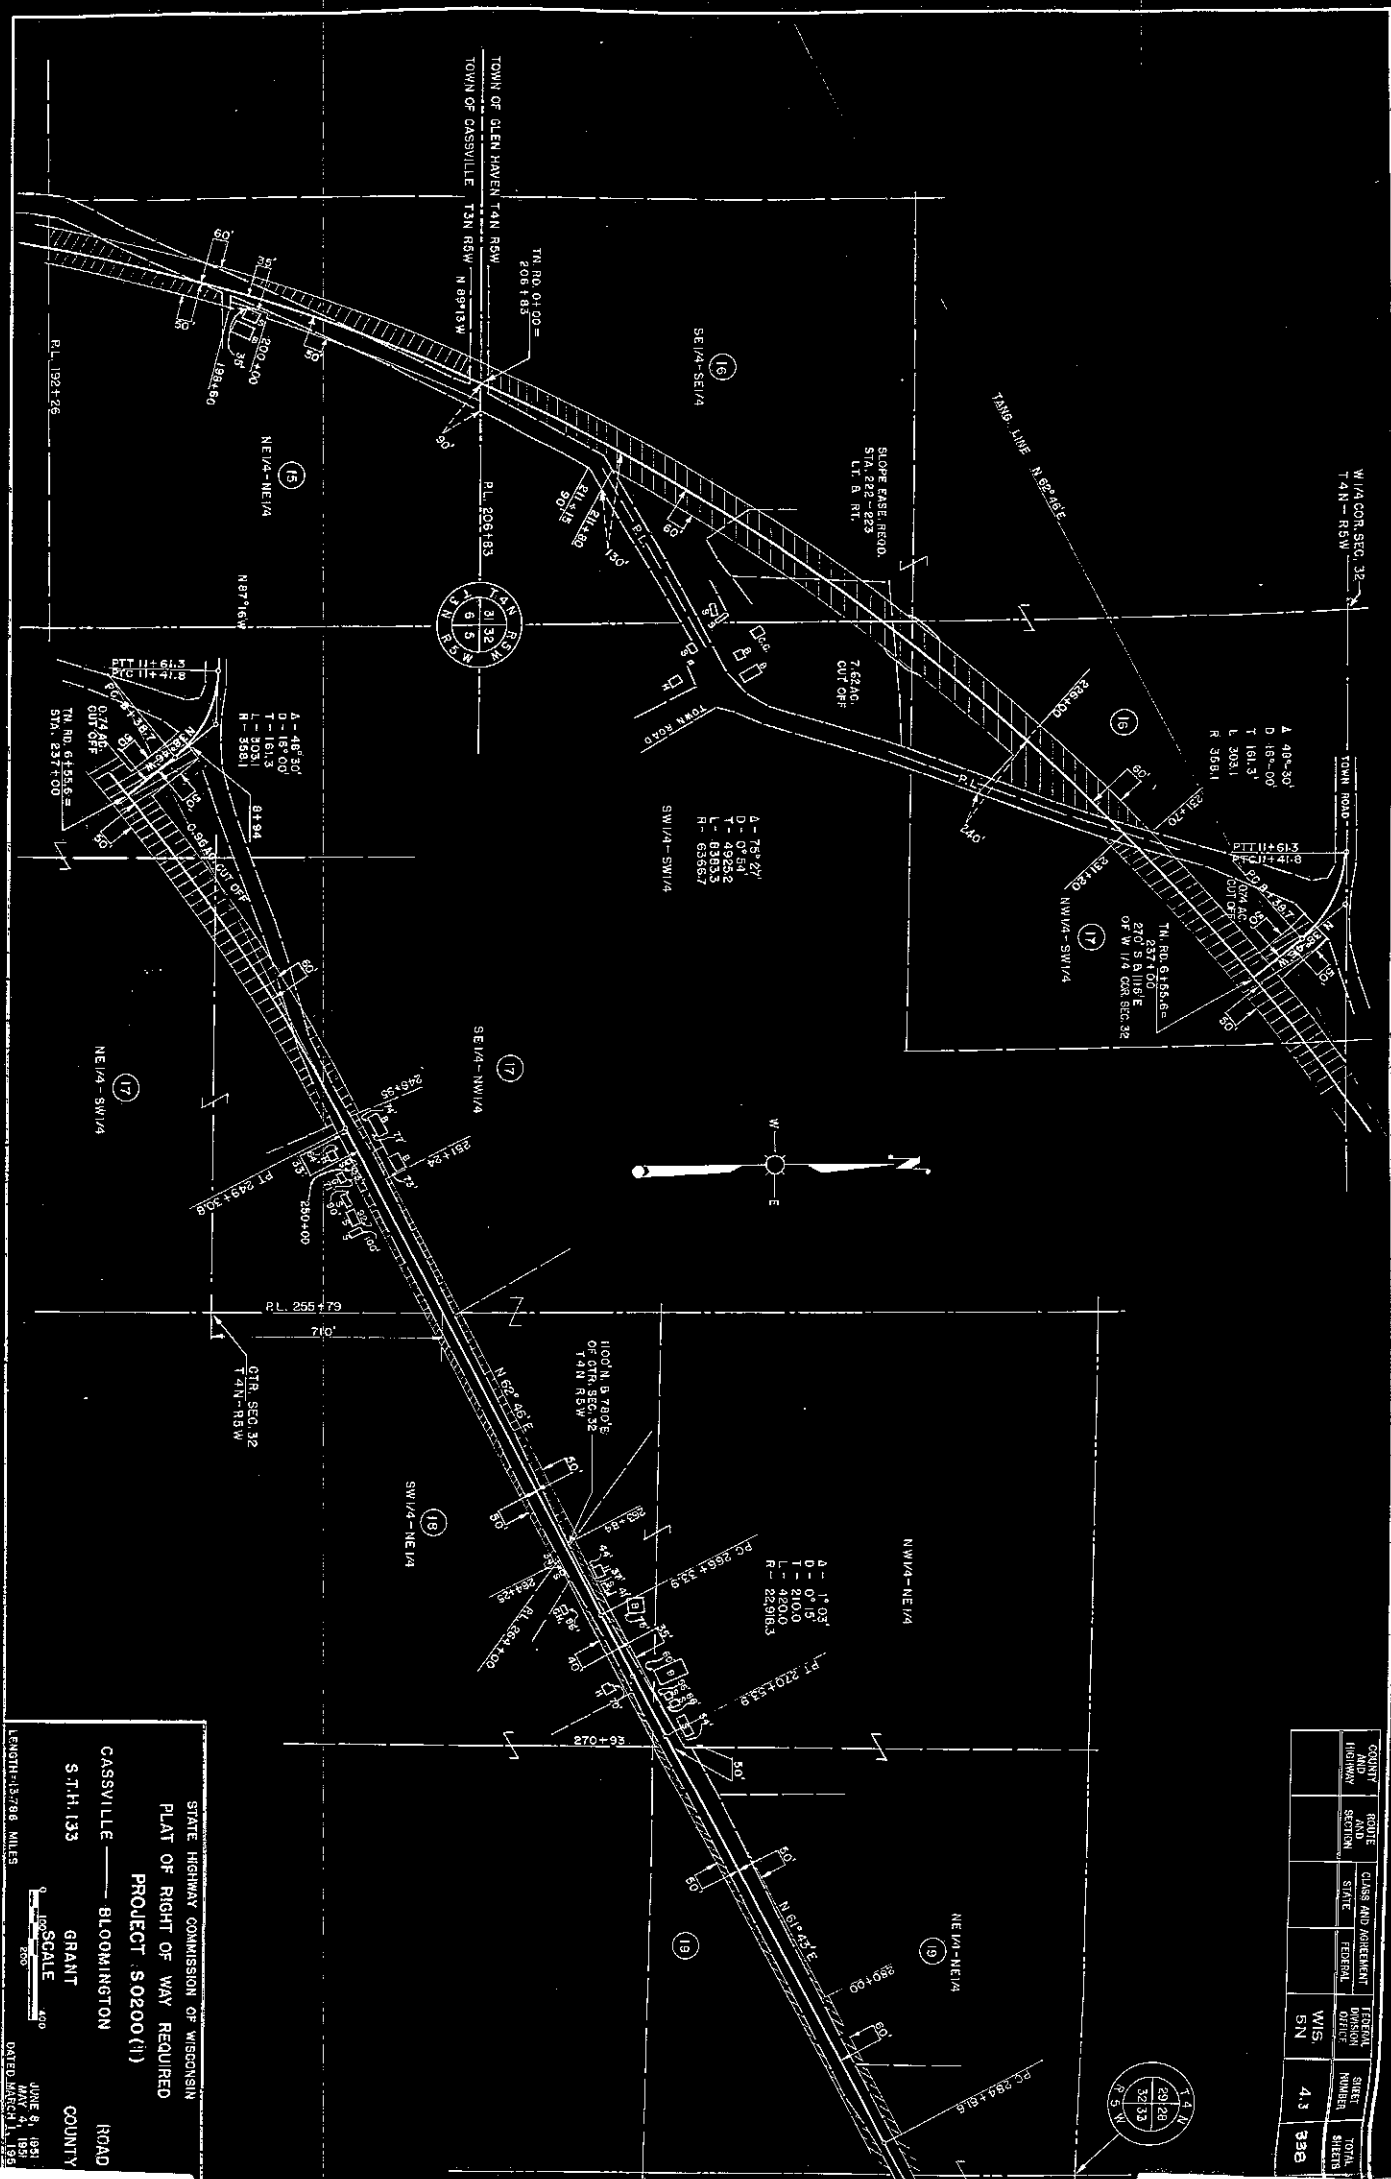

COUNTY	ROUTE	CLASS AND ADJUSTMENT	FEDERAL DIVISION	SHEET NUMBER	TOTAL SHEETS
WISCONSIN	133	STATE	4.3	338	

STATE HIGHWAY COMMISSION OF WISCONSIN
 PLAT OF RIGHT OF WAY REQUIRED
 PROJECT 50200(1)
 CASSVILLE — BLOOMINGTON
 S.T.H. 133 GRANT ROAD
 COUNTY
 LENGTH 13.798 MILES
 SCALE 1" = 400'
 DATED MARCH 1, 1953

COUNTY	ROUTE	CLASS AND ASSESSMENT	FEDERAL	DIVISION	SHEET	TOTAL
WIS.	SN	4.5	358			

STATE HIGHWAY COMMISSION OF WISCONSIN
 PLAT OF RIGHT OF WAY REQUIRED
 PROJECT S:0200(1)

CASSVILLE — BLOOMINGTON
 S.T.H. 153
 GRANT
 ROAD
 COUNTY


SCALE 1" = 400'
 DATED MAY 4, 1931



CASSVILLE — BLOOMINGTON ROAD
S.T.H. 133 GRANT COUNTY

JUNE 8, 1951
MAY 4, 1951
MARCH 1, 1951

COUNTY AND HIGHWAY	ROUTE AND SECTION	CLASS AND AGREEMENT	SECTION OFFICE	SHEET NUMBER	TOTAL SHEETS
				4.8	338

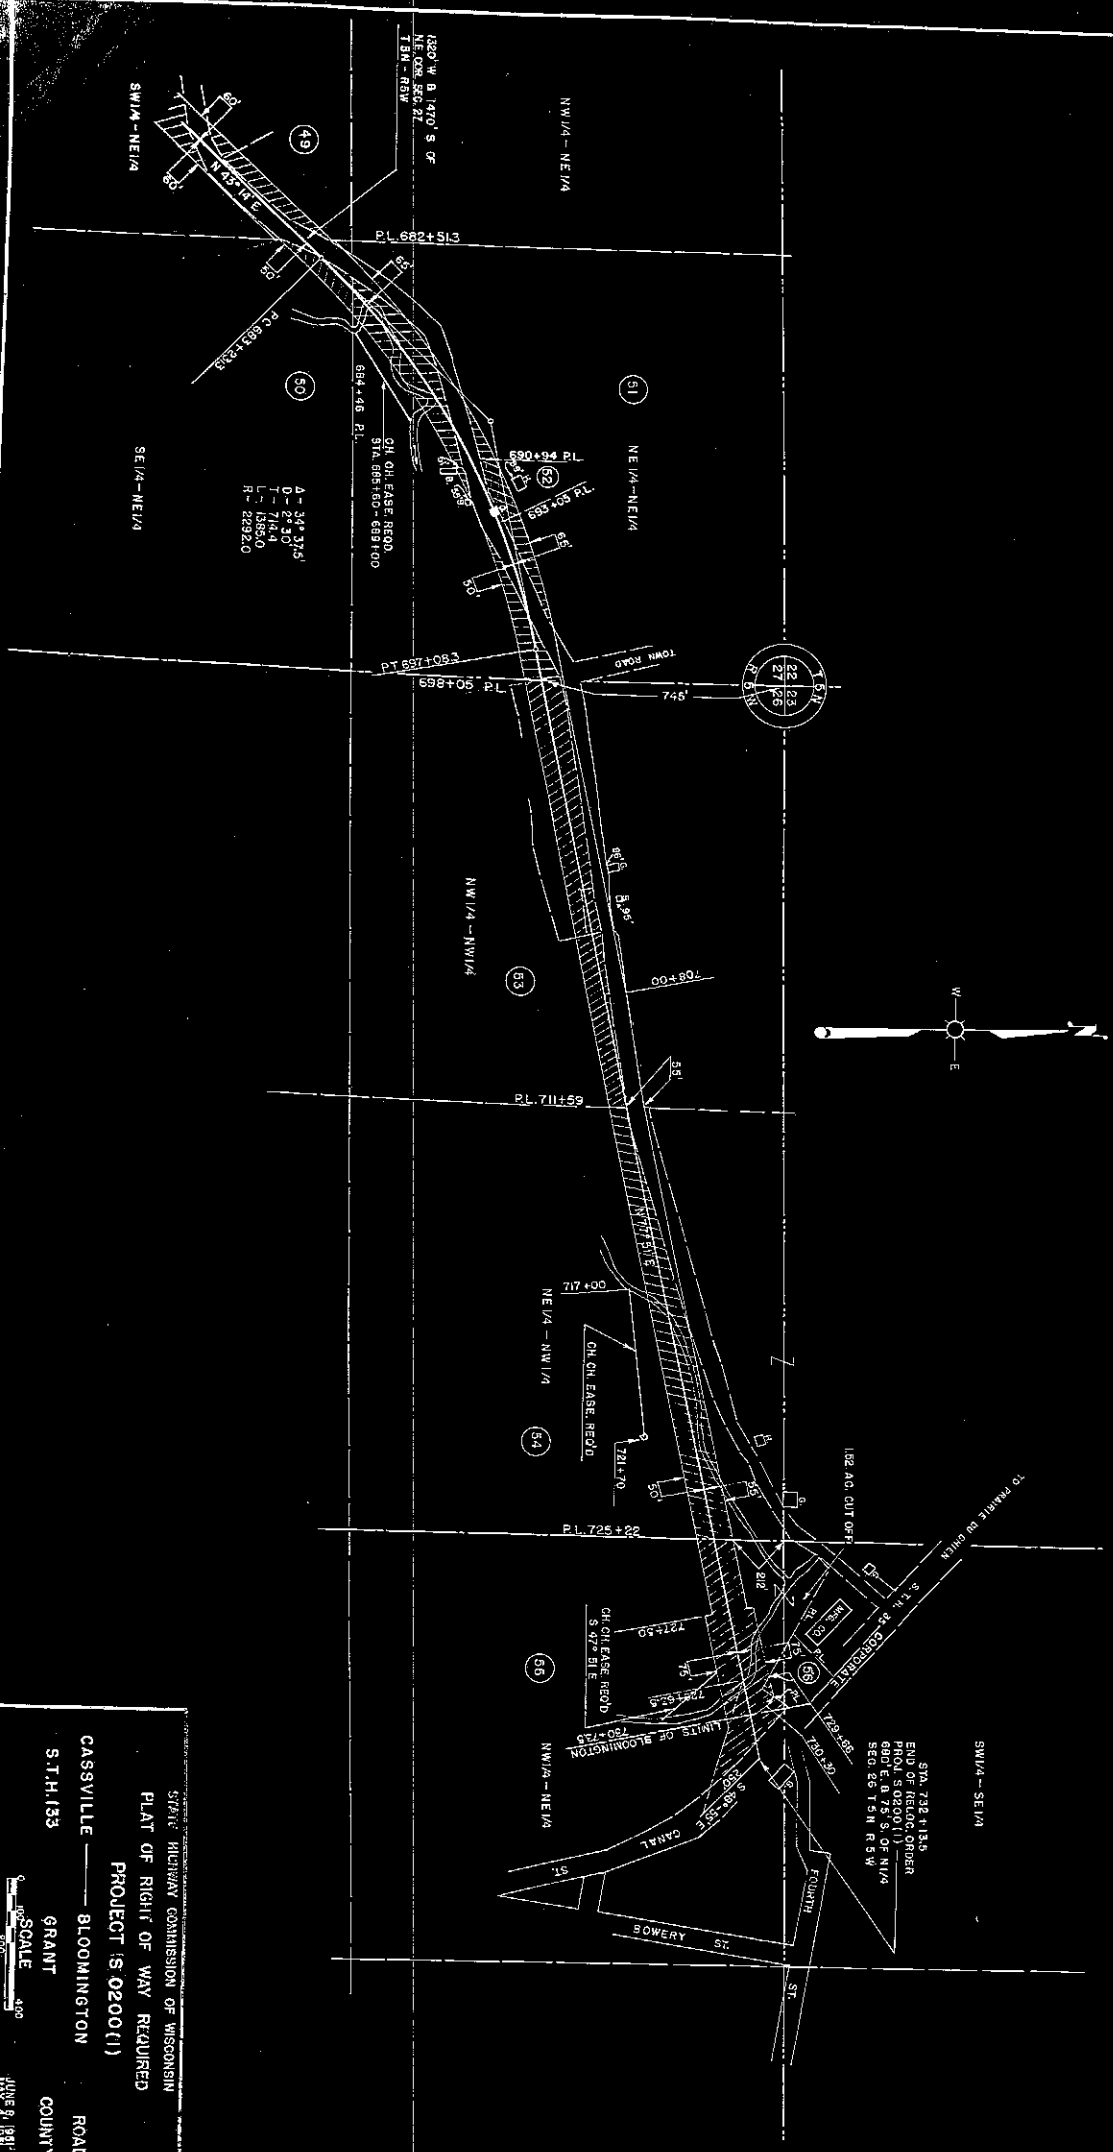

STATE HIGHWAY COMMISSION OF WISCONSIN
 PLAT OF RIGHT OF WAY REQUIRED
 PROJECT S. 0200(1)
 CASSVILLE — BLOOMINGTON ROAD
 S.T.H. 133 GRANT COUNTY
 LENGTH: 13.780 MILES
 SCALE 1" = 400'
 DATED: MARCH 1, 1931