



The State of Wisconsin

HIGHWAY COMMISSION

STATE OFFICE BUILDING
MADISON 2

March 16, 1951

Mr. Eugene Croft
Grant County Highway Commissioner
Lancaster, Wisconsin

✓ Mr. Alonzo Aupperle
County Clerk, Grant County
Lancaster, Wisconsin

Gentlemen:

SUBJECT: Project S 0200(1)
Cassville-Bloomington Road
S.T.H. 133
Grant County

The Highway Commission deems it necessary to make certain changes in location and to acquire certain lands and interests in lands for the proper improvement or maintenance of the above-designated project and highway. The relocation order of the Commission and the map showing the highway as laid out and established and the lands and interests to be acquired are transmitted herewith.

The relocation order provides that the county highway committee shall make the necessary acquisitions, pursuant to Section 84.09(3), Wisconsin Statutes.

Very truly yours

STATE HIGHWAY COMMISSION OF WISCONSIN

Raymond E. Jensen
Raymond E. Jensen
Acting Secretary

REJ:MO
CC:DE#9
WBB
Enc.

RELOCATION ORDER
BY STATE HIGHWAY COMMISSION OF WISCONSIN

* * * * *

THE STATE HIGHWAY COMMISSION FINDS AND DETERMINES THAT:

The proper establishing, laying out, widening, enlarging, extending, constructing, reconstructing, improving, or maintaining a portion of the highway now designated as State Trunk Highway 133, from a point 640 feet south and 30 feet east of the west one-quarter corner of Section 20, Township 3 North, Range 5 West, and extending thence northerly to a point 680 feet east and 75 feet south of the north one-quarter corner of Section 26, Township 5 North, Range 5 West,

FILED

MAY - 9 1951

ALONZO J. PETERLE
COUNTY CLERK
GRANT COUNTY, WIS.

and on roads or lands in and about and along and leading to same, requires certain relocation or change and the acquisition of lands or interests in lands as shown on the map or copy thereof marked

"PLAT OF RIGHT OF WAY REQUIRED, PROJECT S 0200(1),"

for the Cassville-Bloomington Road,

S.T. H. 133, Grant County, dated May 4, 1951,

the same being sheet No. 4, 4.1, 4.2, 4.3, 4.4, 4.5, 4.6, 4.7, and 4.8 of the plans for said project, and

Pursuant to its authority under Sections 84.02 (3) and 84.09, Wisconsin Statutes,

THE STATE HIGHWAY COMMISSION HEREBY ORDERS THAT:

(1) The said highway is hereby laid out and established to the lines and widths as shown on the said plat.

(2) The required lands or interests in lands as shown on the plat shall be acquired by the County Highway Committee of the county in which the lands are situate, pursuant to the provisions of Section 84.09 (3), Wisconsin Statutes. However, said County Highway Committee shall have no authority to settle or compromise any action or proceeding which might arise because of acts done by it in complying with this order, without prior written approval by the State Highway Commission.

(3) Buildings, fixtures or chattels acquired incident to the acquisition of lands or rights in lands under this order, and to be removed, shall, subject to approval of the Highway Commission, be sold by the County Highway Committee at public or private sale to the highest bidder, and the net proceeds of such sale paid into the state highway fund.

(4) This order supersedes and amends the previous order issued by the Commission on March 15, 1951.

* * * * *

The foregoing order was issued by the State Highway Commission and entered in the minutes of its meeting on May 8, 1951.

Acting

Raymond J. Jensen
Secretary, State Highway Commission of Wisconsin




SCHEDULE OF LANDS AND INTERESTS REQUIRED				
PARCEL	OWNER	ACRES	RODS OF EASE	INTEREST REQUIRED
1	TOM SCHMIDT ET AL	0.10	23	HIGHWAY EASEMENT
2	H. KLEIN	3.10	19	"
3	MARGARET ESSER ET AL	0.23	47	"
4	LEWIS LAU	0.17	5	"
5	WM. B. BAUSCH	2.14	119	"
6	MARGARET ESSER ET AL	0.86	110	"
7	ALEX. KIRSCHBAUM	0.46	80	"
8	VICTOR LAUGESON	2.30	161	"
9	JOE CAZANOVA	4.08	130	"
10	ADAM KIRSCHBAUM	1.33	44	"
11	MYRA LINDNER	1.97	78	"
12	A.B. YUNK	1.81	142	"
13	REINHARDT BAUSCH	4.08	260	"
14	WM. BAUSCH	1.89	130	"
15	CHRIS BREIDER	2.00	134	"
16	FRED MUMM	6.67	26	"
17	JOSEPH MUMM	4.95	142	"
18	LEWIS KLEIN	0.20	83	"
19	GABRIEL LINDNER	3.00	48	"
20	JOSEPH MUMM	3.92	111	"
21	VINCENT WEIST	0.46	87	"
22	VINCENT WEIST	1.71	156	"
23	IRMA BRANDT ET AL	1.00	156	"
24	CARL FORKE	8.36	415	"
25	ANNA GARNER	6.09	275	"
26	WM. WEINER	0.28	12	"
27	VERNON HAMPTON	0.24	8	"
28	LOUIS DATISMAN	1.03	66	"
29	ROY MEYERS	1.06	25	"
30	JOHN J. RYAN	1.83	40	"
31	HEWE RYAN	1.06	40	"
32	LOUI MEYERS ET AL	4.35	48	"
33	WM. SCHMIT	0.01	7	"
34	DAVID TAYLOR	2.22	158	"
35	BERNARD ERTZ ET AL	1.03	88	"
36	RUSSEL MEYERS	2.12	196	"
37	DONALD MUMM	0.12	78	"
38	ENOCH WEIST	1.88	157	"
39	GEORGE NEIS	0.68	161	"
40	HERBERT PATTERSON	1.04	94	"
41	RALPH T. HEYER	2.10	300	"
42	FRANK BOHNEKAMP	0.91	78	"
43	WM. & ELMER POHLE	1.24	89	"
44	ELMER POHLE	0.87	63	"
45	JOHN WEBER	1.62	106	"
46	ANTON J. WELCHERT	3.01	124	"
47	HENRY BONN	0.28	18	"
48	EDWARD HERBERS	1.86	103	"
49	FRED GREUER	0.26	103	"
50	HERBERT PATTERSON	2.13	82	"
51	RICHARD LEFER	2.05	87	"
52	MONROE CRITCHLOW	0.02	4	"
53	ANDREW HOFFMAN	0.02	4	"
54	ELLIOT EDWARDS	0.02	4	"
55	GRANT CO. FARM BUREAU	0.02	4	"


COUNTY	ROUTE	CLASS AND AMOUNT	PERMIT	SHEET	TOTAL
WIS.	SN	4			

STATE HIGHWAY COMMISSION OF WISCONSIN
 PLAT OF RIGHT OF WAY REQUIRED
 PROJECT 8-0200(1)
 CASSVILLE — BLOOMINGTON
 S.T.H. 133 GRANT COUNTY ROAD
 SCALE 1" = 40'
 LENGTH 13.785 MILES
 MAY 4, 1931
 DATED MARCH 1, 1931

COUNTY	ROUTE	CLASS AND AGREEMENT	FEDERAL	STATE	SECTION	WIS.	SN	41	TOTAL
DAVISON	SECTION	STATE	FEDERAL	SECTION	WIS.	SN	41		

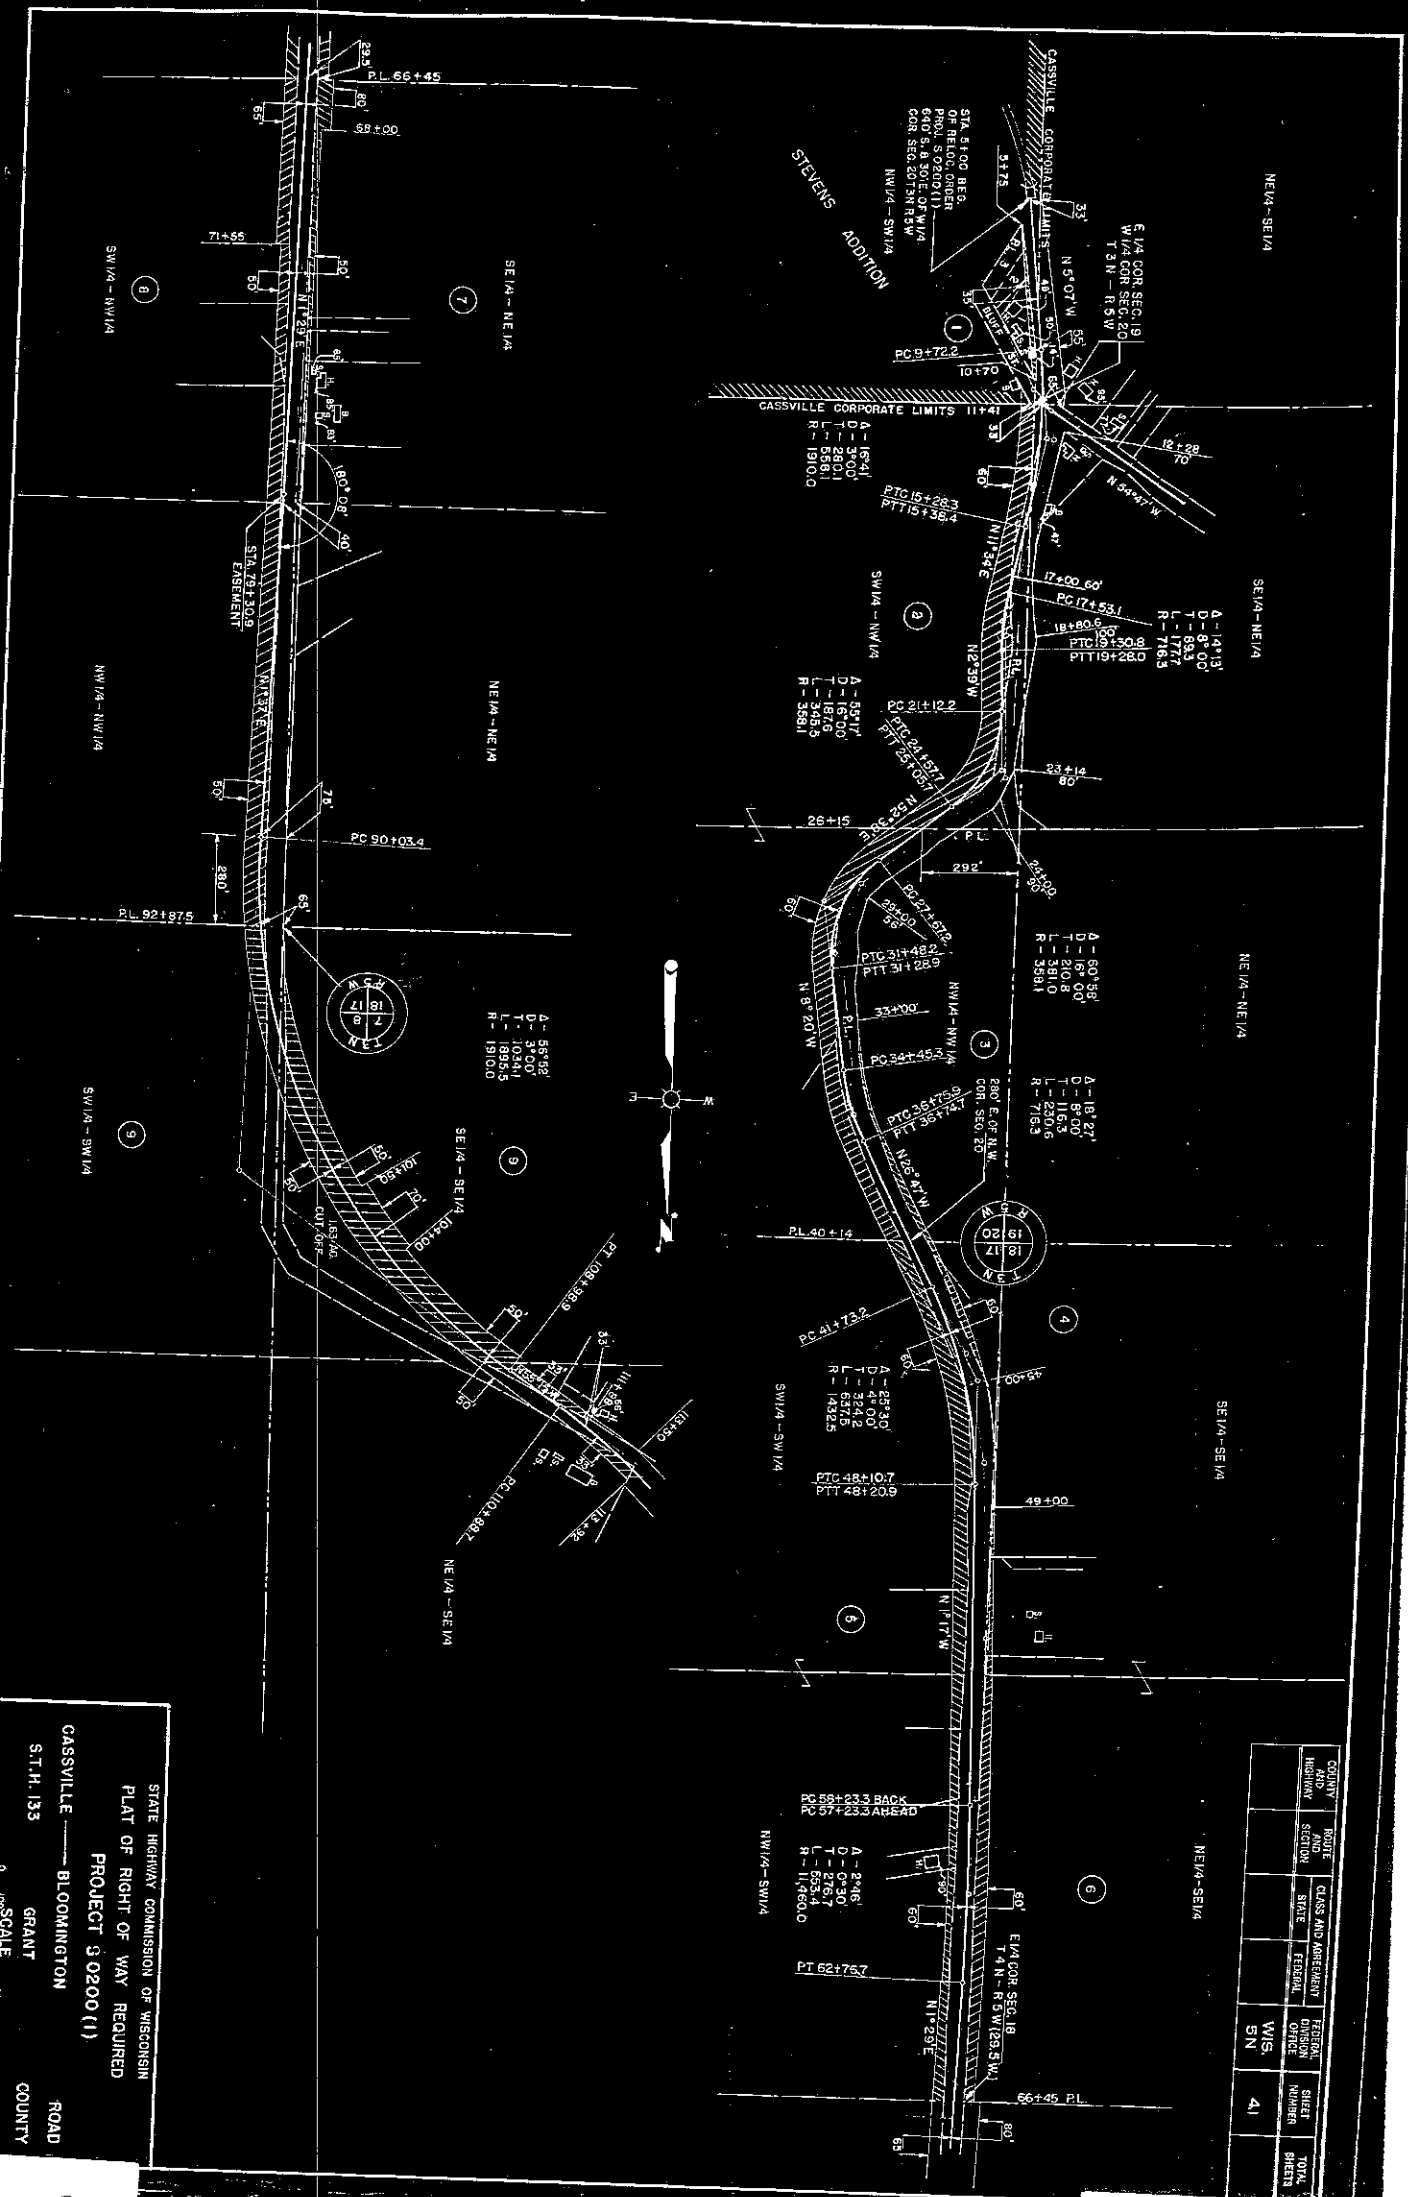



STATE HIGHWAY COMMISSION OF WISCONSIN
 PLAT OF RIGHT OF WAY REQUIRED
 PROJECT 3 0200 (1)
 CASSVILLE - BLOOMINGTON
 S.T.H. 133
 GRANT
 ROAD
 COUNTY
 LENGTH - 13.785 MILES
 SCALE
 1" = 400'
 DATED MARCH 1, 1951

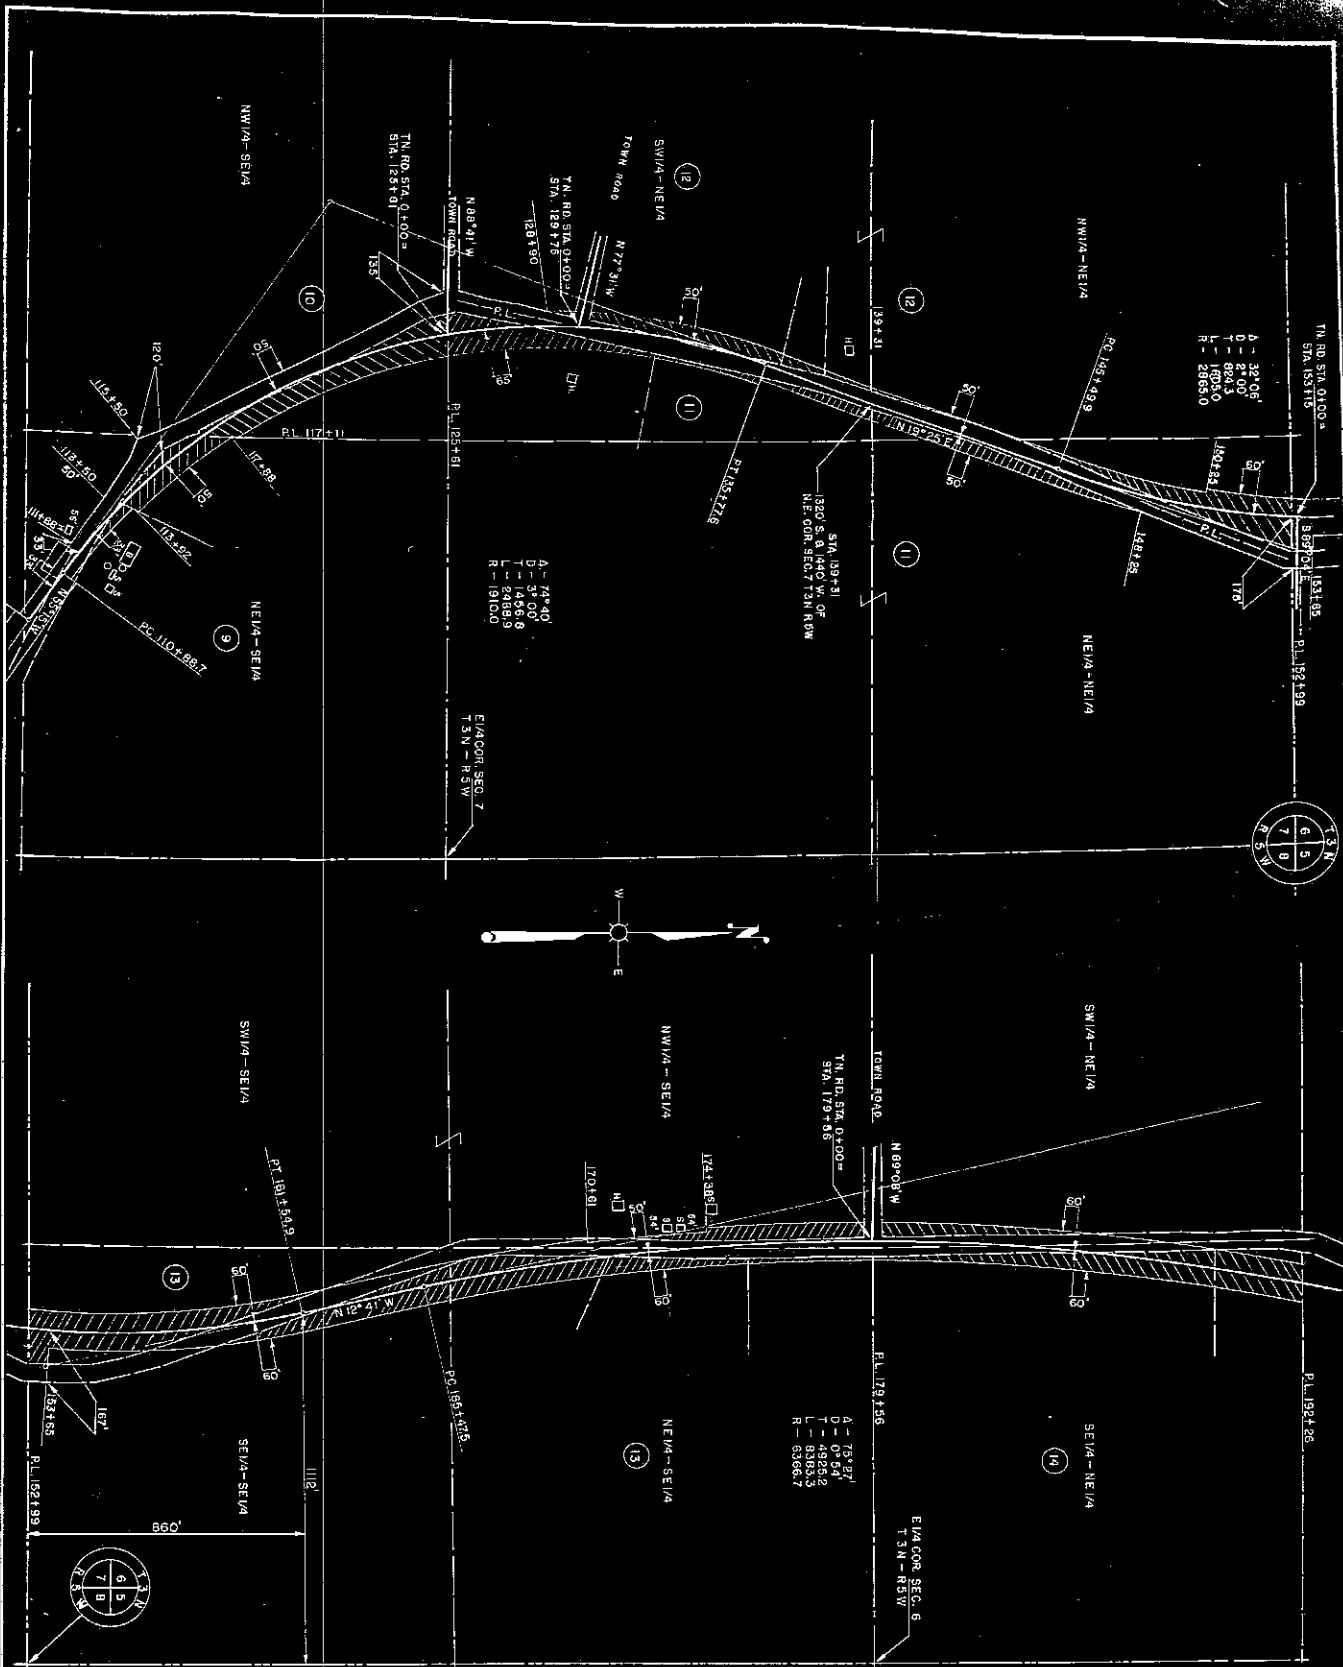

COUNTY	ROUTE AND SECTION	CROSS AND MEASUREMENT	REGION	SHEET NUMBER	TOTAL SHEETS
GRANT	STATE	1000	WIS.	42	

STATE HIGHWAY COMMISSION OF WISCONSIN
 PLAT OF RIGHT OF WAY REQUIRED
 PROJECT 90200(11)
 CASSVILLE — BLOOMINGTON ROAD
 S.H. 133 GRANT COUNTY
 LENGTH 12.76 MILES
 SCALE 1" = 400'
 MAY 4, 1961
 DATED MARCH 1, 1961

COUNTY	ROUTE	CLASS AND AGREEMENT	FEDERAL	SHEET	TOTAL
MISSOURI	SECTION	STATE	DEPT. OF	NUMBER	SHEETS
				4.7	

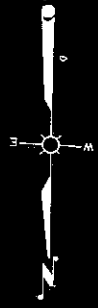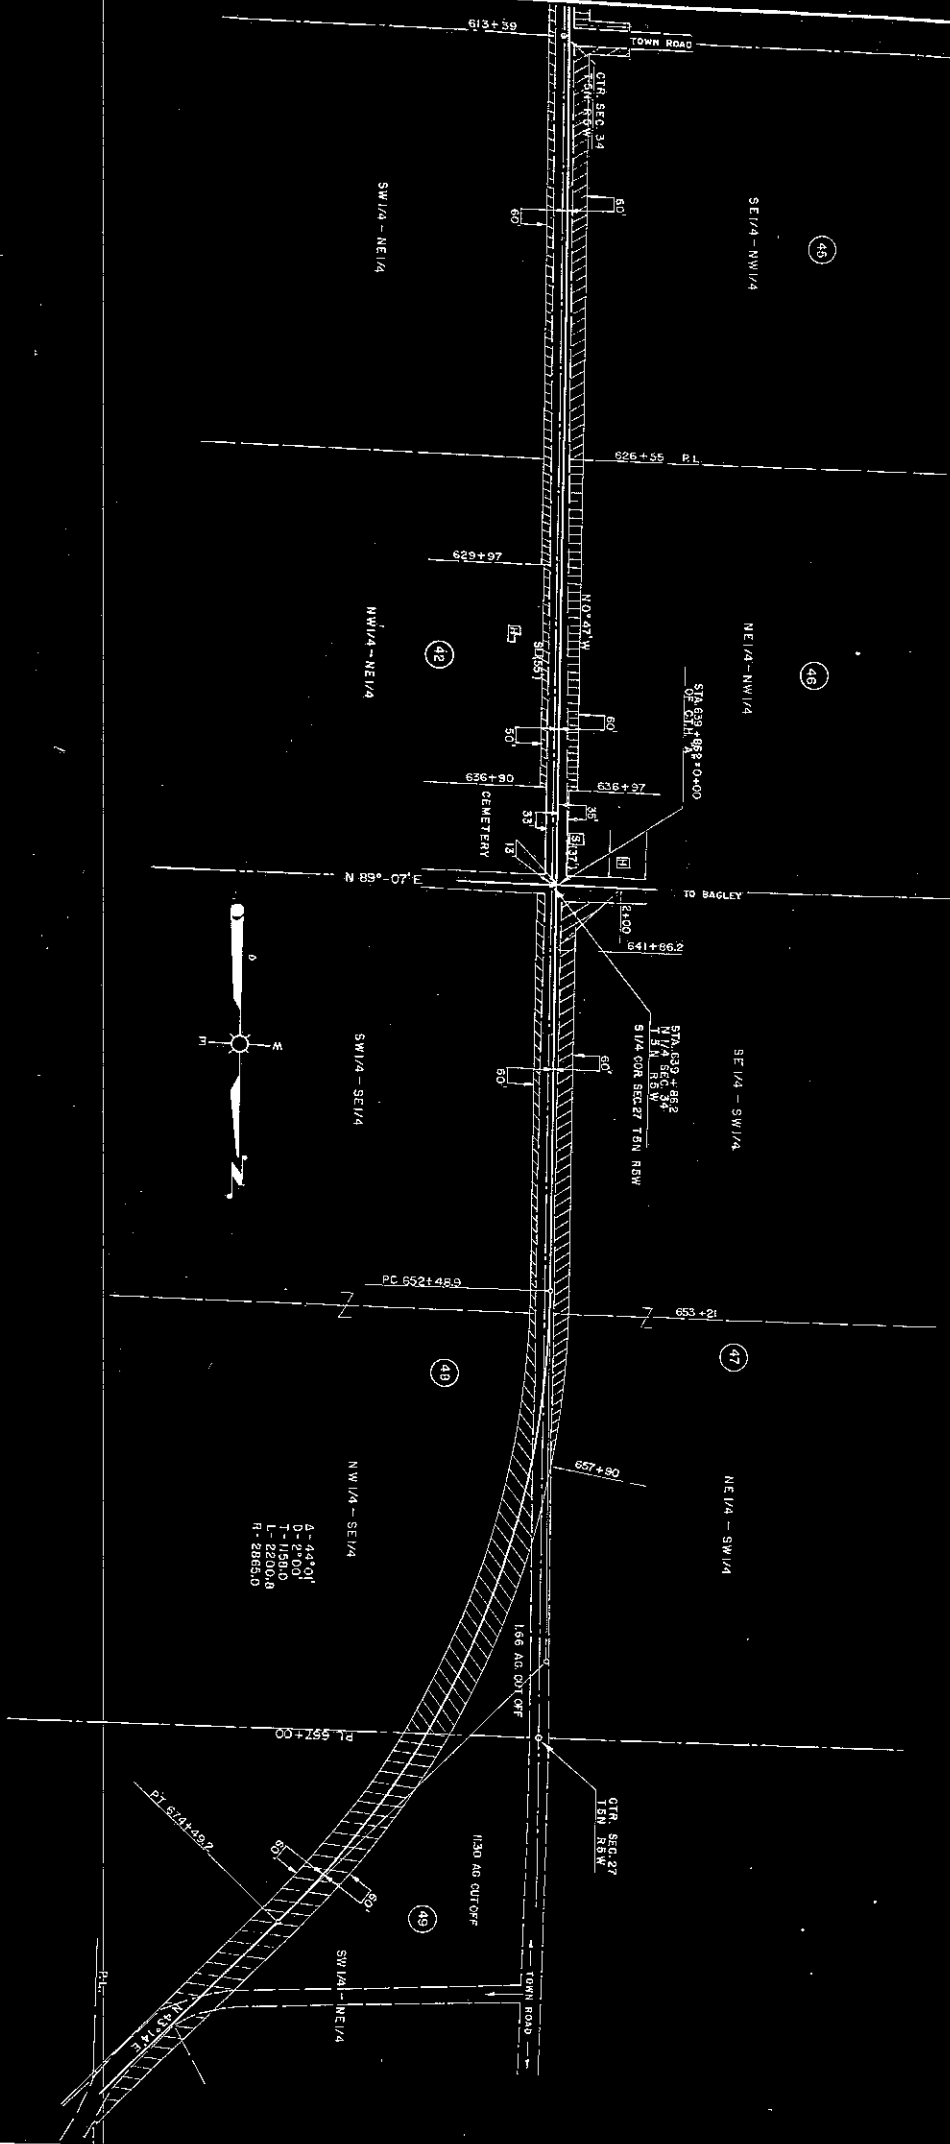


STATE HIGHWAY COMMISSION OF MISSOURI
 PLAT OF RIGHT OF WAY REQUIRED
 PROJECT 8/0200(1)

CASSVILLE — BLOOMINGTON ROAD
 S.T.H. 133 GRANT COUNTY

LENGTH 13.788 MILES
 SCALE 1" = 400'
 MAY 4, 1981
 DATED MAY 1, 1981

COUNTY	ROUTE	CLASS AND	SECTION	NUMBER	TOTAL
WIS.	4.6				
BN					

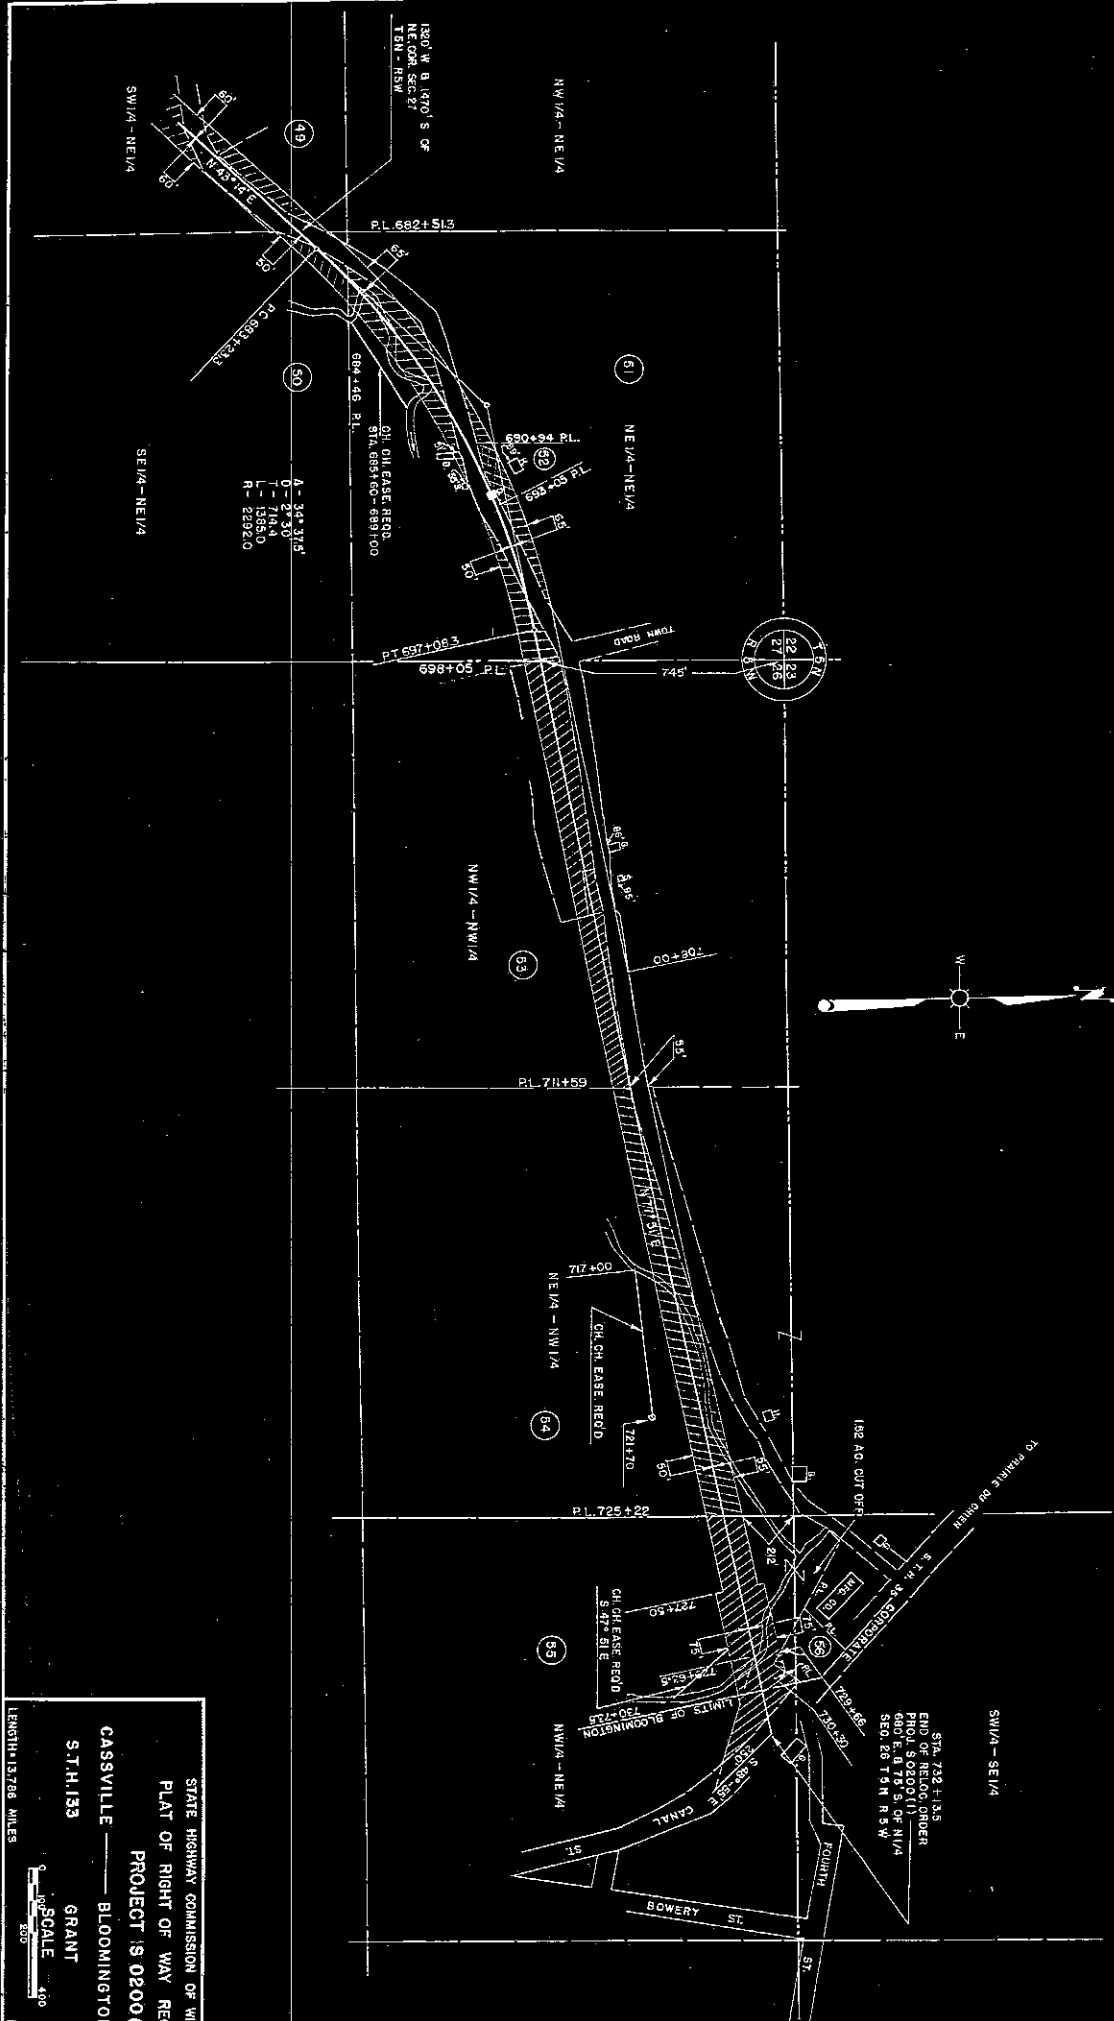

STATE HIGHWAY COMMISSION OF WISCONSIN
 PLAT OF RIGHT OF WAY REQUIRED
 PROJECT IS 0200(1)
 CASSVILLE — BLOOMINGTON ROAD
 S.T.H. 133 GRANT COUNTY
 LENGTH 13.728 MILES
 SCALE 1" = 40'
 DATED MARCH 1, 1961