

R/W PROJECT NUMBER
1660-02-21

FEDERAL PROJECT NUMBER
4.0 16

PLAT OF RIGHT OF WAY REQUIRED FOR
WISCONSIN RIVER - S.T.H. 35/133 ROAD

U.S.H. 18

GRANT COUNTY

SHEET TOTAL
NUMBER SHEETS
4.0 16

STATE OF WISCONSIN
DEPARTMENT OF TRANSPORTATION
APPROVED: *[Signature]*
DATE: 2-8-20
DISTRICT TRANSPORTATION DIRECTOR

APPROVED: *[Signature]*
DATE:
STATE REAL ESTATE MANAGER FOR HWYS

U.S. DEPARTMENT OF TRANSPORTATION
FEDERAL HIGHWAY ADMINISTRATION
REGION 5
WISCONSIN DIVISION

APPROVED:
DATE:
DIVISION ADMINISTRATOR

CONVENTIONAL SIGNS AND ABBREVIATIONS

STATE LINE

COUNTY LINE

TOWNSHIP AND RANGE LINES

SECTION LINE

QUARTER LINE

SIXTEENTH LINE

NEW REFERENCE LINE

EXISTING R/W LINE

PROPERTY LINE

CORPORATE LIMITS

LOT, TIE AND OTHER MINOR LINES

SLOPE INTERCEPTS

UNDERGROUND FACILITY (GAS, TELEPHONE, ELECTRIC, ETC.)

FENCE

TEMPORARY LIMITED EASEMENT

PERMANENT LIMITED EASEMENT

BEAM GUARD

TRANSMISSION TOWER AND LINE

WISCONSIN POWER & LIGHT COMPANY

69 KV TRANSMISSION LINE

SECTION CORNER

HAZARDOUS UTILITY SITE

BRIDGE

STREAM OR RIVER

LAKE

CULVERT (BOX, PIPE OR CATTLE PASS)

RAIL LINE

FOUNDATION OR RUIN BUILDING

CEMETERY

GAS MARKER OR TELEPHONE PEDESTAL

IRON PIN

R/W MONUMENT

VALVE

WINDMILL

SILOMANHOLE, VENT, SEPTIC VENT, WELL, ETC.

GAS PUMPS

BUSHES

TREES (DECIDUOUS)

TREES (CONIFEROUS)

WOODS

POWER POLE

TELEPHONE POLE

SIGN

NO ACCESS (BY ACQUISITION)

NO ACCESS (BY STATUTORY AUTHORITY)

NO ACCESS (BY PREVIOUS PROJECT)

COMPENSABLE

NON-COMPENSABLE

ACCESS POINT

ACRE

AHEAD

AND OTHERS

BACK

BUILDING

CERTIFIED SURVEY MAP

CORNER

CORNER

GARAGE

HOUSE

HOUSE TRAILER

KILOVOLT

LENGTH

LONG CHORD

LONG CHORD BEARING

A.P.

AC.

AH.

ET AL

BK.

BLDG.

C.S.M.

CONC.

CONC.

G.

H.

H.T.

KV.

L.

L.C.

L.C.B.

PAGE

POINT OF BEGINNING

PROPERTY LINE

RADIUS

RESTAURANT

RIGHT OF WAY

ROAD

SECTION

STATION

TANK

TELEPHONE PEDESTAL

TEMPORARY LIMITED EASEMENT

VOLUME

WALL

P.O.B.

P.L.

R.

REST.

R/W

SEC.

STA.

T.P.

T.P.E.

T.L.E.

W.

NOTES

DIMENSIONING FOR THE NEW R/W IS MEASURED ALONG AND PERPENDICULAR TO THE NEW REFERENCE LINES.

GOVERNMENTAL LAND LINE AND REFERENCE LINE ARE NOT CONCURRENT.

DISTANCES FROM GOVERNMENTAL LAND LINE ARE $\frac{XX'}{A}$ OR $\frac{XX'}{G}$ OR $\frac{XX'}{O}$

EXISTING HIGHWAY RIGHT OF WAY SHOWN HEREIN IS BASED ON THE FOLLOWING POINTS OF REFERENCE AS SPECIFIED ON EACH PLAT DETAIL SHEET: PREVIOUS PROJECT 9561 REFERENCE LINE, PREVIOUS PROJECT 8 0378 (3) REFERENCE LINE, PREVIOUS PROJECT PO-2(2) REFERENCE LINE, PREVIOUS PROJECT 1861-03-21 REFERENCE LINE, PREVIOUS PROJECT 9580-01-21 REFERENCE LINE, PREVIOUS COUNTY PROJECT PX-1 REFERENCE LINE & PREVIOUS PROJECT 9872-A REFERENCE LINE, AS NOTED.

COORDINATES AND BEARINGS ON THIS PLAT ARE ORIENTED TO THE WISCONSIN COORDINATE SYSTEM SOUTH ZONE. ALL PLAT DISTANCES ARE GROUND LENGTH AND MAY BE CONVERTED TO GRID LENGTH BY MULTIPLYING THE DISTANCE BY THE GRID FACTOR PROVIDED ON THE DETAIL SHEETS.


RIGHT OF WAY MONUMENTS ARE TYPE 2 AND ARE PLACED PRIOR TO OR AT THE TIME OF LAND TITLE TRANSFER.

RIGHT OF WAY BOUNDARIES ARE DEFINED WITH COURSES OF THE PERIMETER OF THE HIGHWAY LANDS REFERENCED TO THE U.S. PUBLIC LAND SURVEY OR OTHER SURVEYS OF PUBLIC RECORD.

GN

BEGIN RELOCATION ORDER

1767.78' N. OF AND 1220.59' W. OF THE S.E. COR. OF SEC. 14, T. 6 N., R. 6 W.

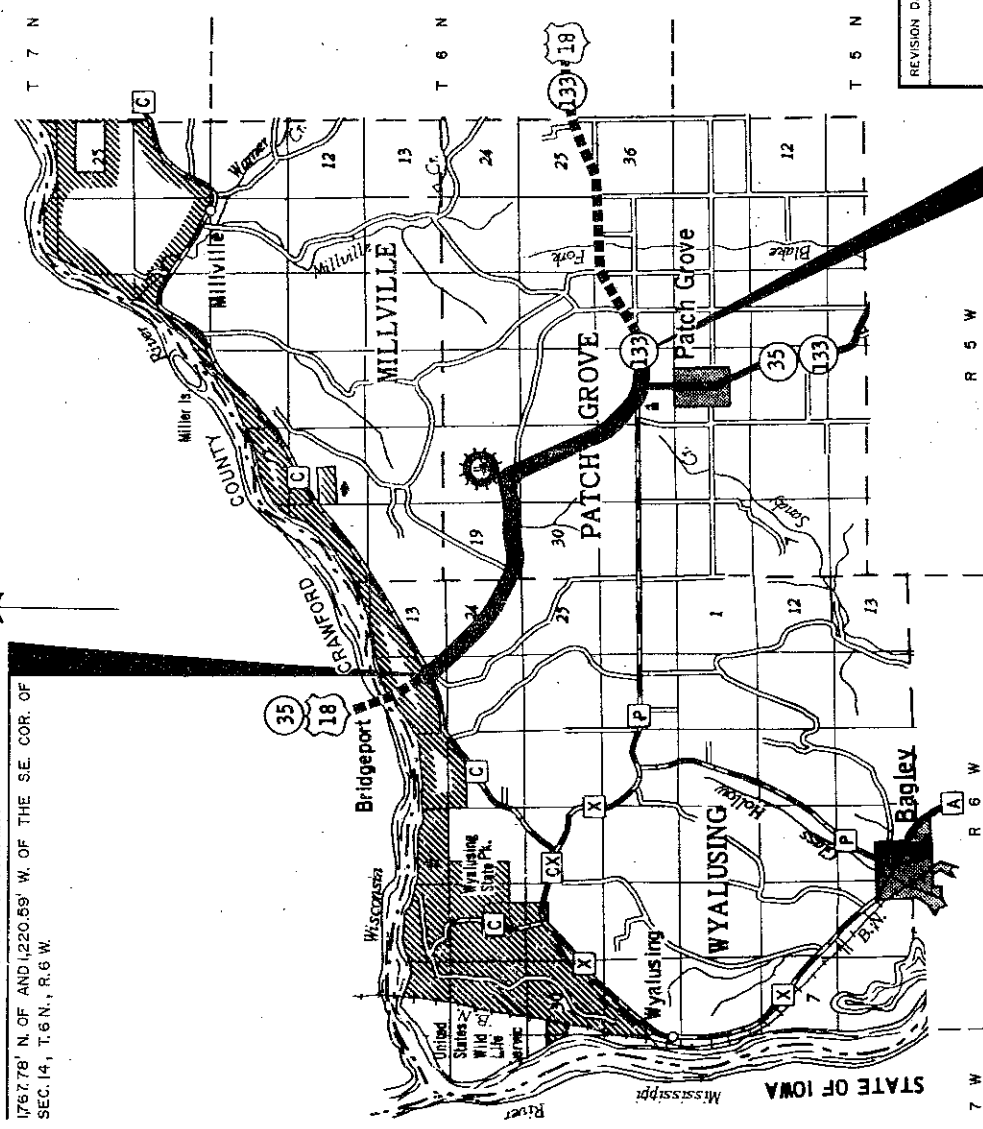

END RELOCATION ORDER

19.83' S. OF AND 0.17' E. OF THE E. 1/4 COR. OF SEC. 33, T. 6 N., R. 5 W.

LAYOUT

SCALE

0 1 2 MILES

TOTAL NET LENGTH OF CENTERLINE = 5.953 MILES

SCHEDULE OF LANDS & INTERESTS REQUIRED

AREAS SHOWN IN THE TOTAL ACRES COLUMN MAY BE APPROXIMATE AND ARE DERIVED FROM TAX ROLLS OR OTHER AVAILABLE SOURCES AND MAY NOT INCLUDE LANDS OF THE OWNER WHICH ARE NOT CONTIGUOUS TO THE AREA TO BE ACQUIRED.

PARCEL SHEET NUMBER	OWNER	INTEREST REQUIRED	TOTAL ACRES OR S.F. NEW	R/W ACRES REQUIRED OR S.F. NEW EXISTING TOTAL	TOTAL ACRES OR S.F. P.L.E. ACRES
1 4.4	CAMPING LTD., A WISCONSIN CORPORATION	ACCESS RIGHTS	0.03	0.03	0.03
2 4.4	PETER J. SCHNEIDER	FEE & ACCESS RIGHTS	0.03	0.03	0.03
3 4.4	DALE HOCKING	ACCESS RIGHTS			
4 4.4	MICHAEL D. STEVENSON	ACCESS RIGHTS			
5					
6 4.4	BLOOMINGTON STATE BANK	ACCESS RIGHTS			
7 4.4	JIMMY J. & FRANCIS J. WHITE	ACCESS RIGHTS			
8 4.4	DOROTHY L. FOREYT, VENDOR GEORGE FOREYT, ET AL, VENDEE	ACCESS RIGHTS			
9 4.4	MARCELLA CLIFF	ACCESS RIGHTS			
10					
11 4.4	RICHARD W. HEIN	ACCESS RIGHTS			
12 4.4, 4.5	DAVID W. & CONNIE K. HEIN	ACCESS RIGHTS			
13 4.4, 4.5	RODNEY & CHARLENE BOOM	ACCESS RIGHTS			
14 4.5, 4.6	WALTER WISNIEWSKI	ACCESS RIGHTS & T.L.E.	18.52	18.52	1.11
15					
16 4.5, 4.6	LARRY & IRENE SALMON	ACCESS RIGHTS			
17 4.6	LESTER A. & NILEEN HERTRAMP	ACCESS RIGHTS			
18 4.6 - 4.9	URSULA KASPAK, VENDOR HUGH J. & SHARON A. HORSEFALL, VENDEE	ACCESS RIGHTS			
19 4.7	ALPHONSE PETERS	ACCESS RIGHTS			
20					
21 4.8	RONALD A. PETERS	ACCESS RIGHTS			
22 4.8, 4.9	RICHARD J. TESAR	ACCESS RIGHTS			
23 4.9	MICHAEL R. TESAR	ACCESS RIGHTS			
24 4.9	ROBERT J. TESAR	ACCESS RIGHTS			
25					
26 4.9, 4.10	DAVID G. & EVELYN M. STANGL	ACCESS RIGHTS			
27 4.9, 4.10	CHRISTY R. & BARBARA K. NEISES	ACCESS RIGHTS			
28 4.10	BRUCE C. & KEVIN E. O'NEILL	ACCESS RIGHTS			
29 4.10 - 4.12	JAMES D. & JOSEPH A. TESAR	ACCESS RIGHTS			
30					
31 4.10	LYLE R. & MILDRED O. POSTEN	ACCESS RIGHTS			
32 4.10	ORNTON PARKER	ACCESS RIGHTS & T.L.E.	3.94	3.94	1.43
33 4.10 - 4.12	MAX NIES	ACCESS RIGHTS			
34 4.11 - 4.13	DANIEL J. & REBECCA L. NIES	FEE & ACCESS RIGHTS	77.34	0.50 6.48	6.98 70.36

PARCEL SHEET NUMBER	OWNER	INTEREST REQUIRED	TOTAL ACRES OR S.F. NEW	R/W ACRES REQUIRED OR S.F. NEW EXISTING TOTAL	TOTAL ACRES OR S.F. P.L.E. ACRES
35	LAWRENCE FINN, VENDOR JOHN L. & TERRI S. FINN, VENDEE GRANT COUNTY	ACCESS RIGHTS			
36 4.12, 4.13		ACCESS RIGHTS			
37 4.12		ACCESS RIGHTS			
38 4.13, 4.14	PRISCILLA FINN, VENDOR BRUCE A. & JOAN FINN, VENDEE	FEE & ACCESS RIGHTS	149.32	4.18 9.46	135.68 0.84
39 4.13	PRISCILLA FINN	ACCESS RIGHTS			
40					
41 4.13	GEORGE G. HORTON	FEE	0.84	0.42 0.42	0.84 0.0
42 4.13	SUSAN B. MORRIS, VENDOR MAX NIES, DAN & BECKY NIES, VENDEE	FEE & ACCESS RIGHTS	180.69	1.30 1.38	2.68 179.01
43 4.14, 4.15	EUGENE E. & BETTY I. RODGERS	ACCESS RIGHTS			
44 4.14, 4.15	MYRTLE D. GRIM, ET AL, VENDOR THERESE M. & LAWRENCE H. HROMADKA, VENDEE	FEE & ACCESS RIGHTS	162.30	0.25 4.72	4.97 157.33
45					
46 4.5, 4.10, 4.13	PEOPLE'S TELEPHONE COMPANY	RELEASE OF RIGHTS			
47					
48					
REVISION DATE	ROUTE	COUNTY	DATE	R/W PROJECT NUMBER	SHEET NUMBER
	U.S.H. 18	GRANT	2-8-90	1660 - 02 - 21	4.5
	SCALE, FT.	GRID FACTOR		FEDERAL PROJECT NUMBER	
	0	200	0.9999177		

NOTE: EXISTING HIGHWAY RIGHT-OF-WAY ESTABLISHED FROM PREVIOUS PROJECT 9561 UNLESS OTHERWISE NOTED.



WYALUSING

TOWN


SW-MN

NE-ME

SE-NE

MS-MN

NW-ME

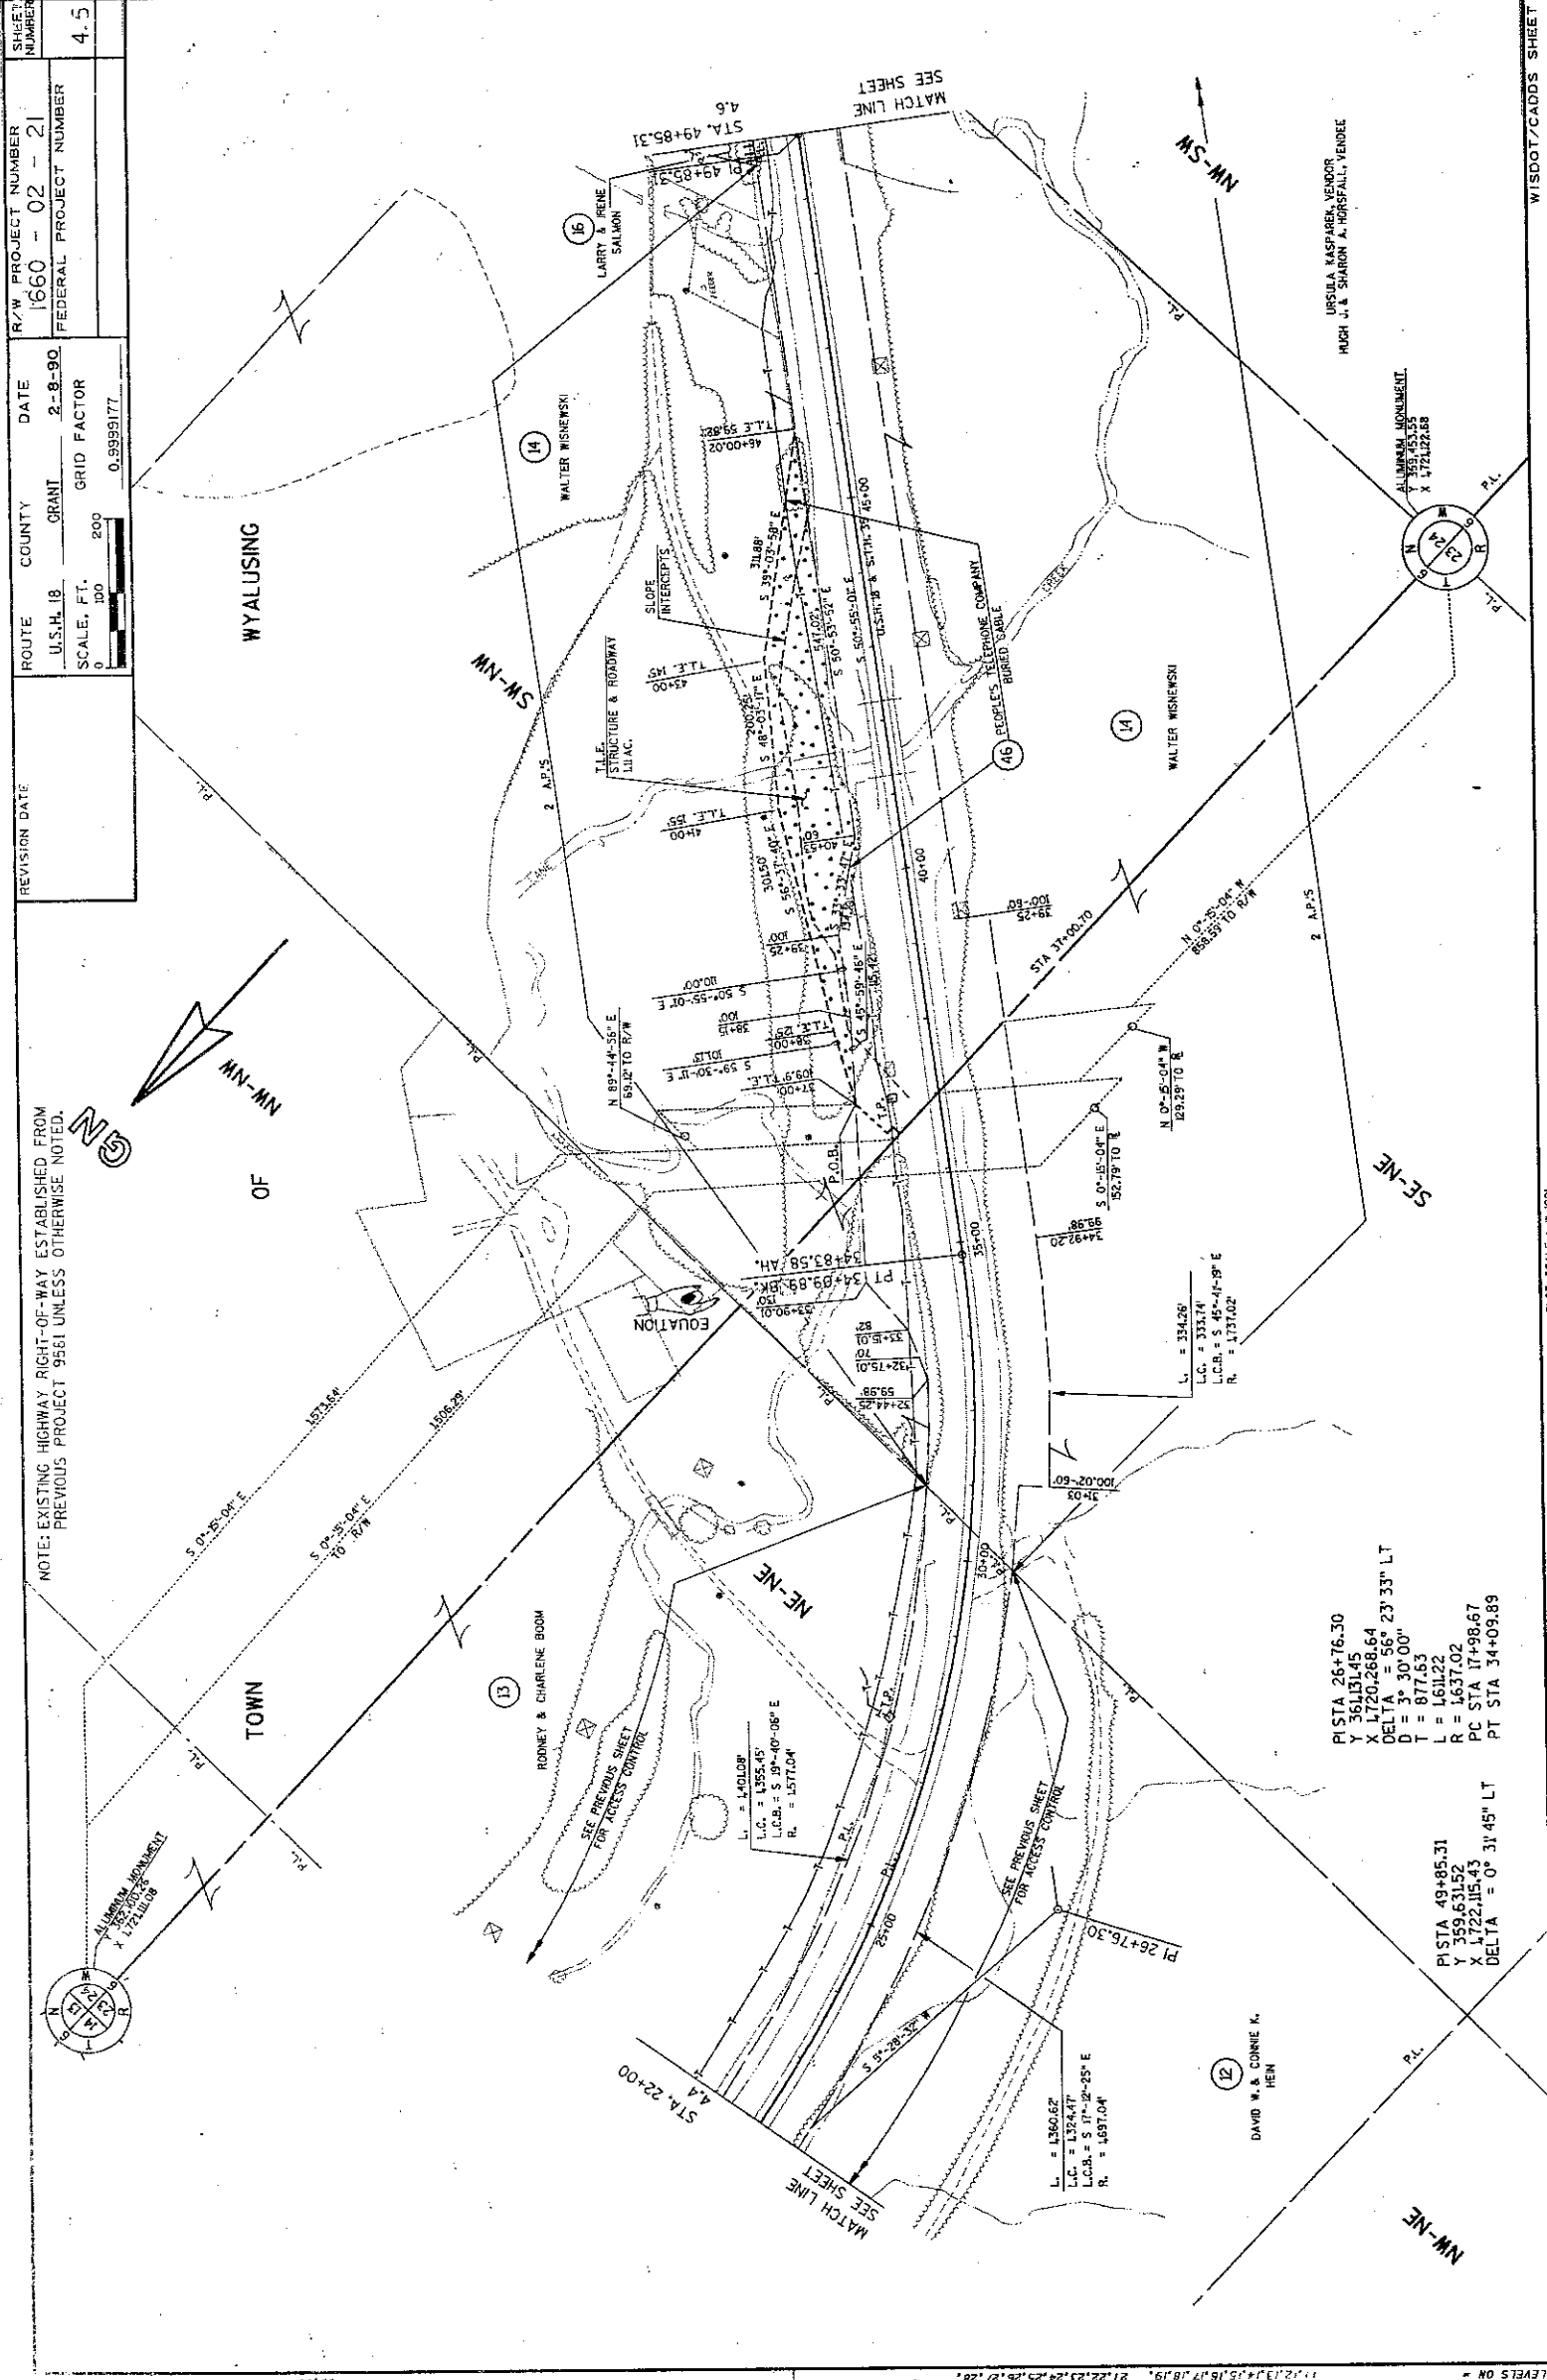

PI STA 26+76.30
Y 361.13145
X 1720.26864
DELTA = 56° 23' 33" LT
D = 3° 30' 00"
T = 877.63
L = 1611.22
R = 1637.02
PC STA 17+98.67
PT STA 34+09.89

PI STA 49+85.31
Y 359.63152
X 1722.1543
DELTA = 0° 31' 45" LT

DAVID W. & CONNIE K. HEN


URSULA KASPARAK, VENDOR
RICH J. & SHARON A. HORSFALL, VENDOR

ALUMINA MONUMENT
X 1721.22.68
Y 359.63152

ALUMINA MONUMENT
X 1721.22.68
Y 359.63152

SHEET NUMBER	R/W PROJECT NUMBER	DATE	COUNTY	ROUTE	REVISION DATE
					1660 - 02 - 21
SHEET NUMBER	FEDERAL PROJECT NUMBER	GRANT	SCALE, FT.	GRID FACTOR	DATE
					2-B-90
4.6			0 100 200	0.9999177	

NOTE: EXISTING HIGHWAY RIGHT-OF-WAY ESTABLISHED FROM PREVIOUS PROJECT 9561 UNLESS OTHERWISE NOTED.

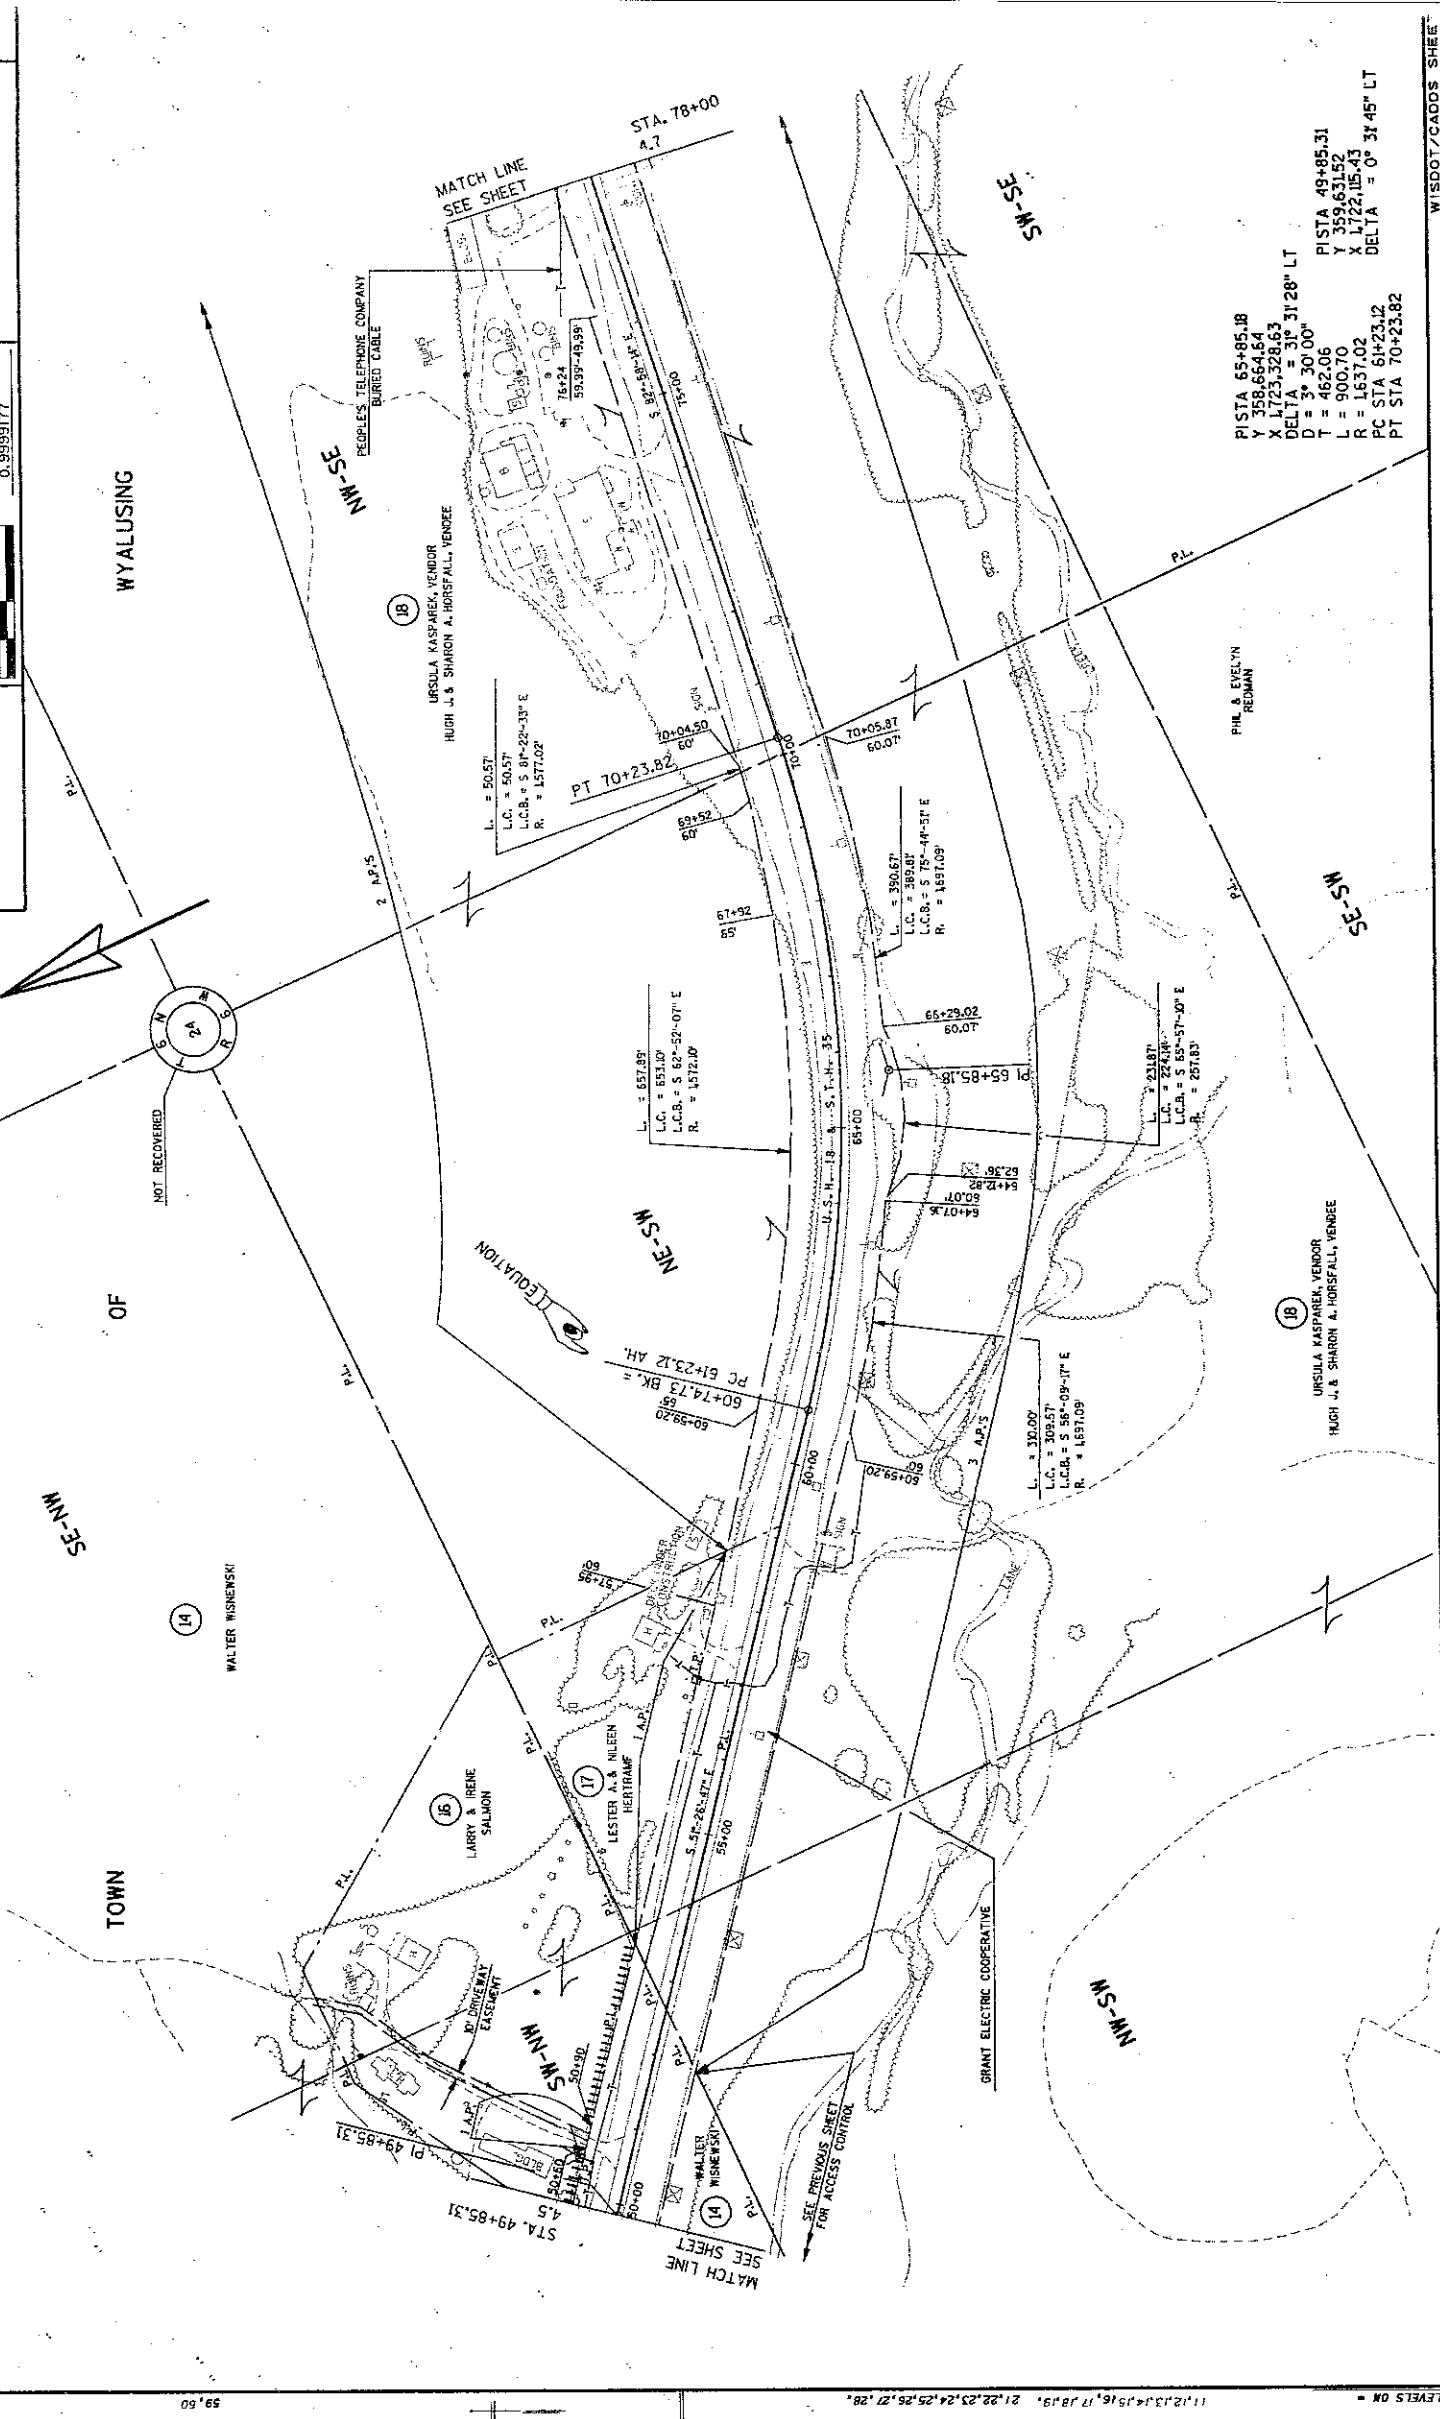


PISTA 65+85.18
Y 358,664.64
X 1723,328.63
DELTA = 31° 31' 28\"/>

PISTA 49+85.31
Y 359,631.52
X 1722,155.43
DELTA = 0° 31' 45\"/>

PT STA 70+23.82

REVISION DATE: 2-8-90
ROUTE: U.S.H. 18
COUNTY: GRANT
DATE: 2-8-90
R/W PROJECT NUMBER: 1660 - 02 - 21
SHEET NUMBER: 4, 7
FEDERAL PROJECT NUMBER: 0
SCALE, FT.: 1" = 200'
GRID FACTOR: 0.9999177
LARRY B. & JANCIE S. RIDER

NOTE: EXISTING HIGHWAY RIGHT-OF-WAY ESTABLISHED FROM PREVIOUS PROJECT 9561 UNLESS OTHERWISE NOTED.

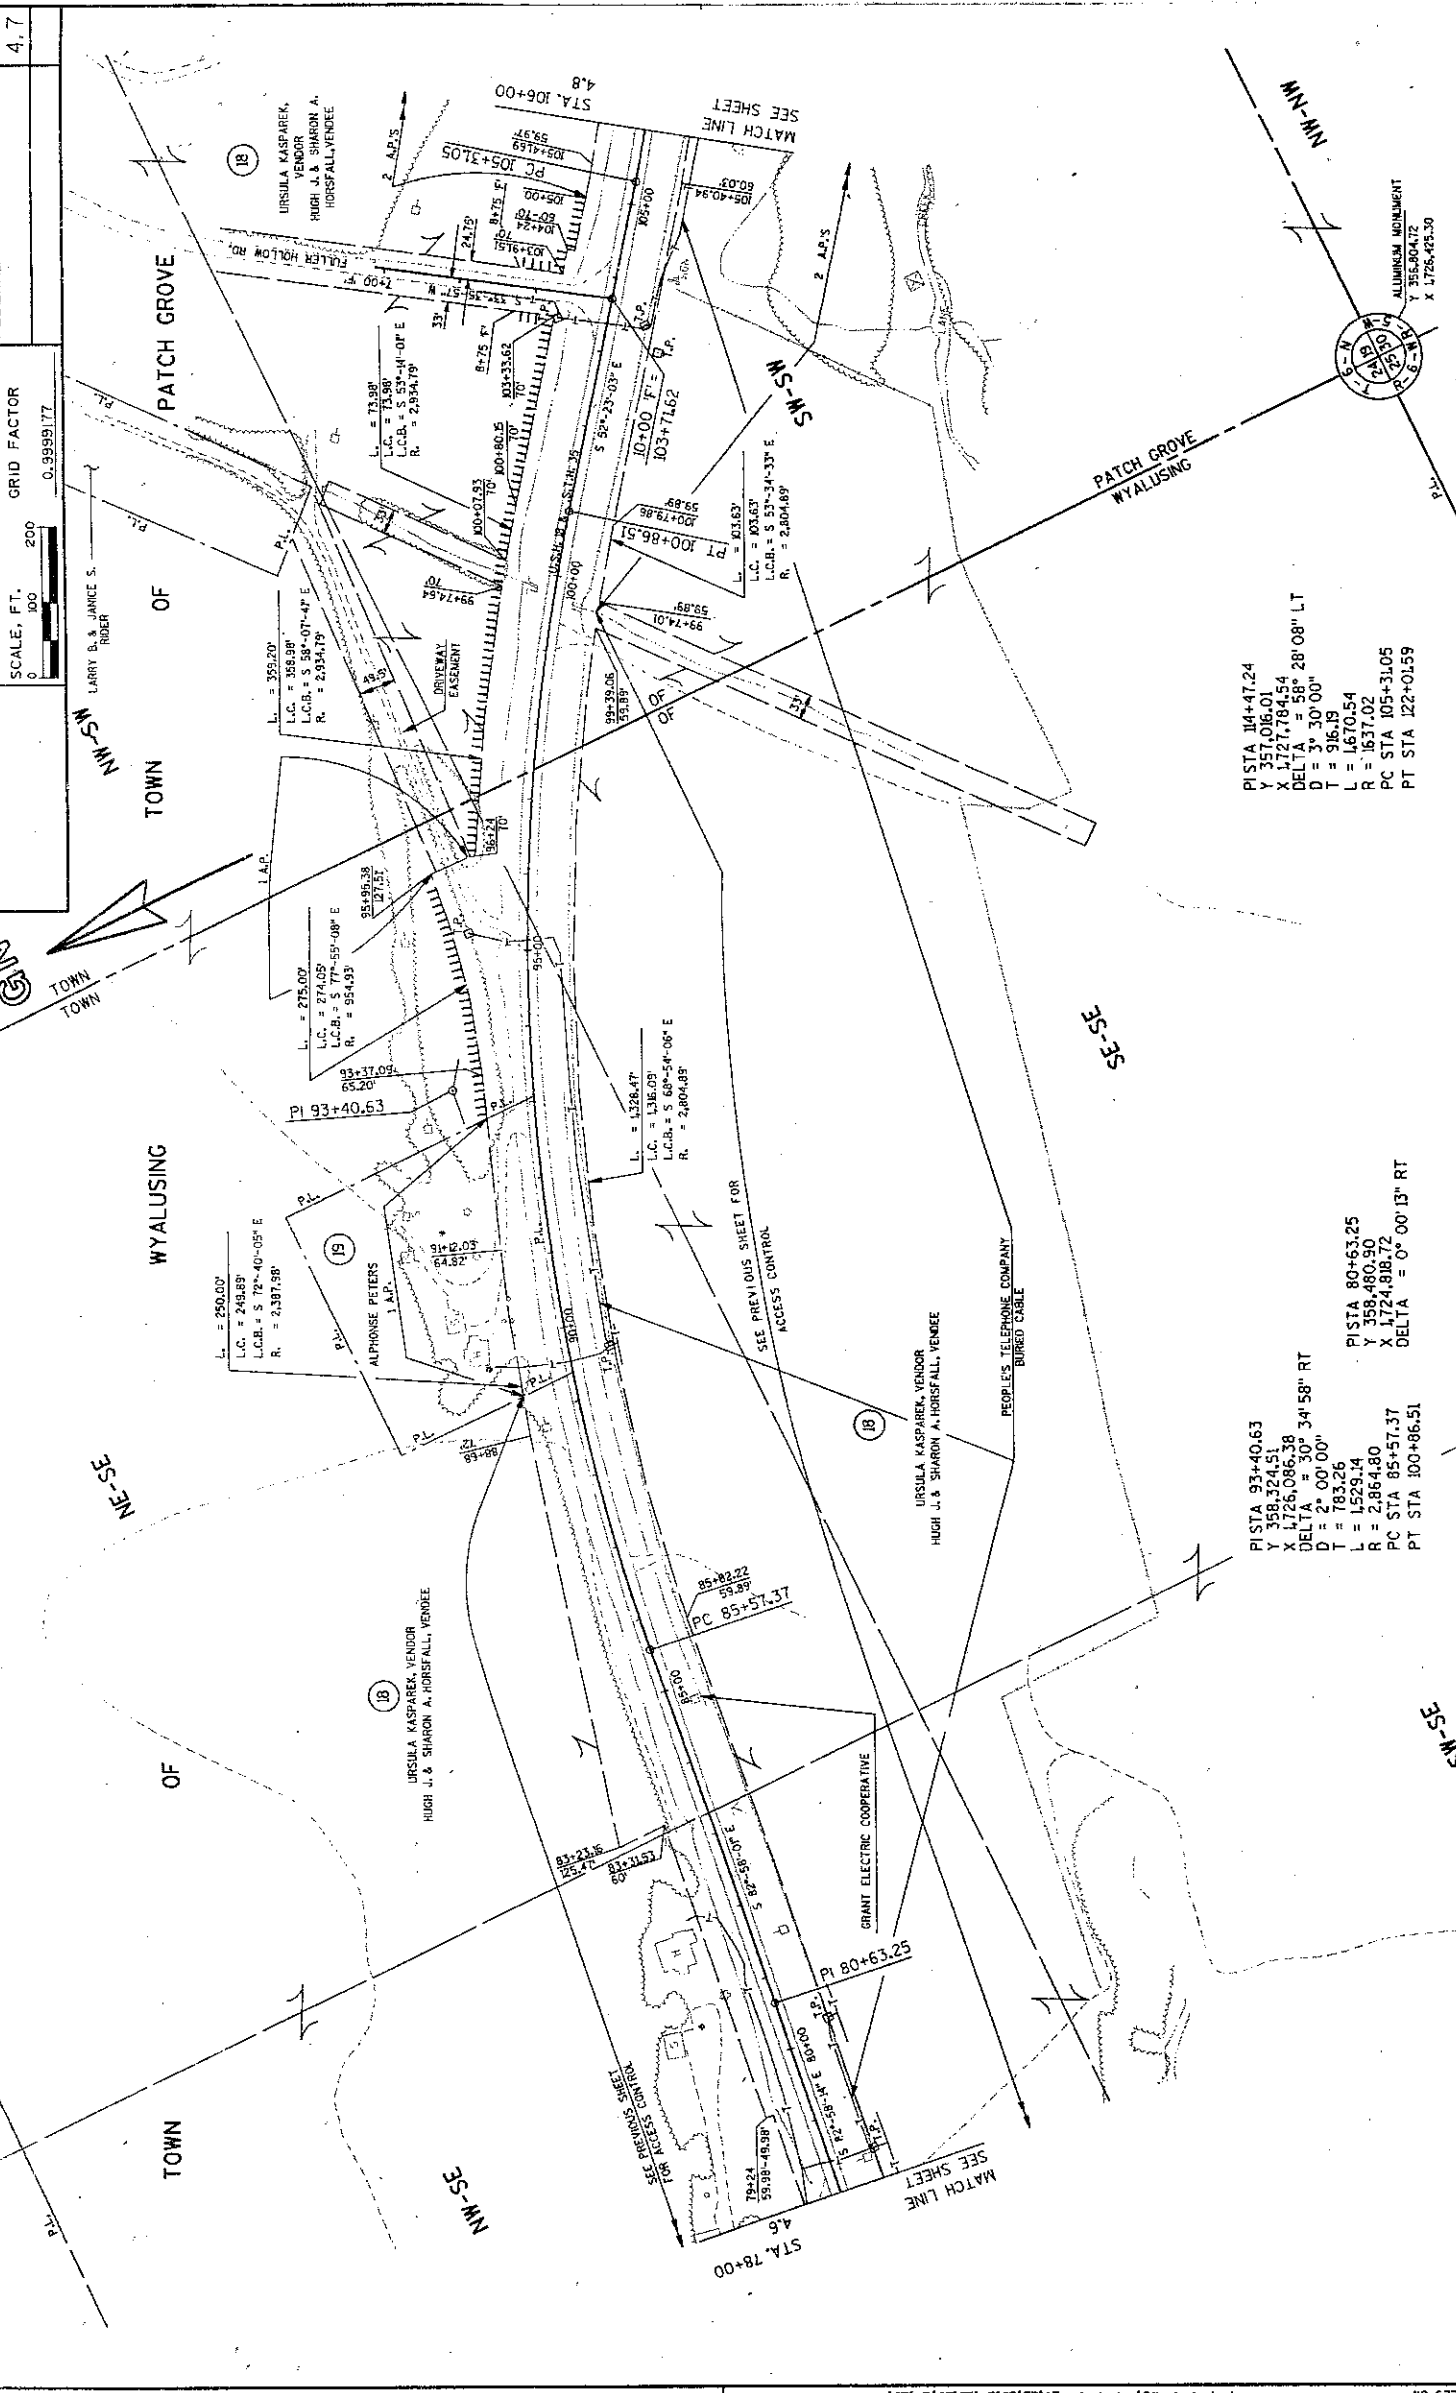

PISTA 104+47.24
Y 357.086.01
X 1127.784.54
DELTA = 58° 28' 08" LT
D = 3° 30' 00"
T = 96.19
L = 1670.54
R = 1637.02
PC STA 105+31.05
PT STA 122+01.59

PISTA 80+63.25
Y 358.480.90
X 1724.818.72
DELTA = 0° 00' 13" RT


PISTA 93+40.63
Y 358.324.51
X 1726.086.38
DELTA = 30° 34' 58" RT
D = 2° 00' 00"
T = 783.26
L = 1529.14
R = 2.864.80
PC STA 85+57.37
PT STA 100+86.51

REVISION DATE	ROUTE	COUNTY	DATE	R/W PROJECT NUMBER	SHEET NUMBER
	U.S.H. 18	GRANT	2-8-90	1660 - 02 - 21	4.8
	SCALE, FT.	GRID FACTOR		FEDERAL PROJECT NUMBER	
	0 100 200	0.9999177			

NOTE: EXISTING HIGHWAY RIGHT-OF-WAY ESTABLISHED FROM PREVIOUS PROJECT 9561 UNLESS OTHERWISE NOTED.


PISTA 114+47.24
Y = 357.016,01
X = 1727.794,54
DELTA = 58° 28' 08" LT
D = 3" 30' 00"
T = 916,19
L = 1670,54
R = 1637,02
PC STA 105+31,05
PT STA 122+01,59

PISTA 129+70,94
Y = 357,615,97
X = 1729,359,55
DELTA = 28° 36' 55" RT
D = 3" 00' 00"
T = 487,09
L = 953,84
R = 1909,86
PC STA 124+83,85
PT STA 134+37,69

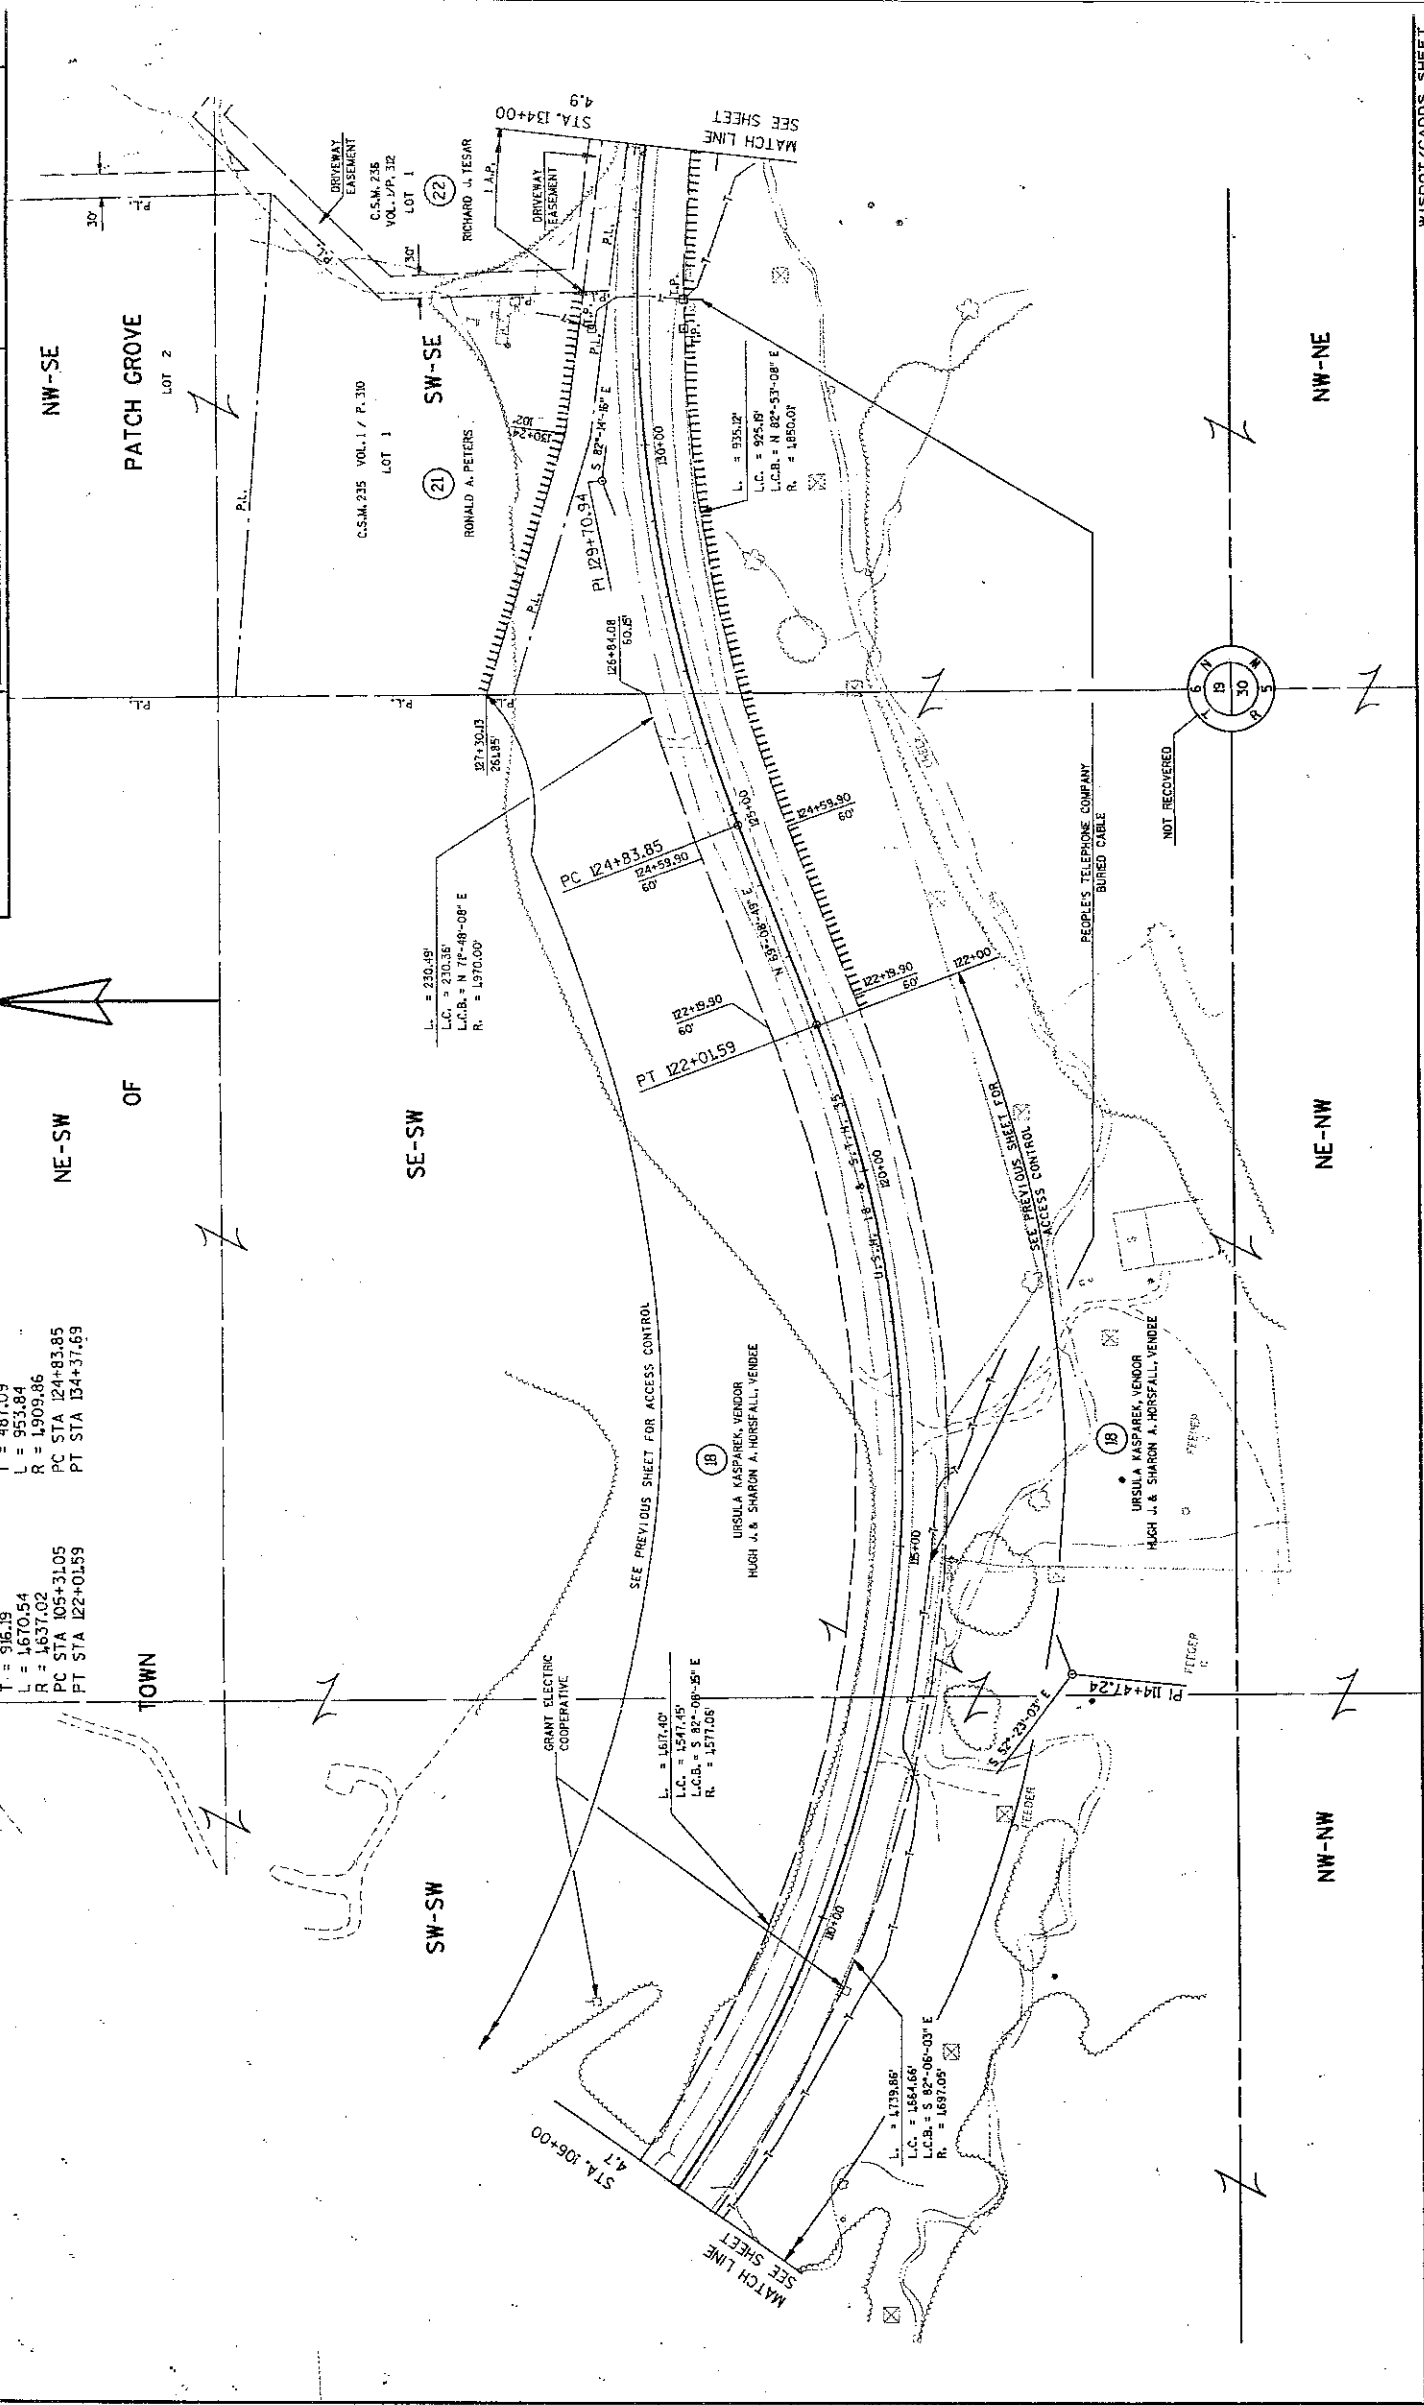

REVISION DATE	ROUTE	COUNTY	DATE	R/W PROJECT NUMBER	SHEET NUMBER
	U.S.H. 18	GRANT	2-8-90	1660 - 02 - 21	4.9
SCALE, FT.		GRID FACTOR		FEDERAL PROJECT NUMBER	
0 100 200		0.9999177		4.9	

NOTE: EXISTING HIGHWAY RIGHT-OF-WAY ESTABLISHED FROM PREVIOUS PROJECT 9561 UNLESS OTHERWISE NOTED.

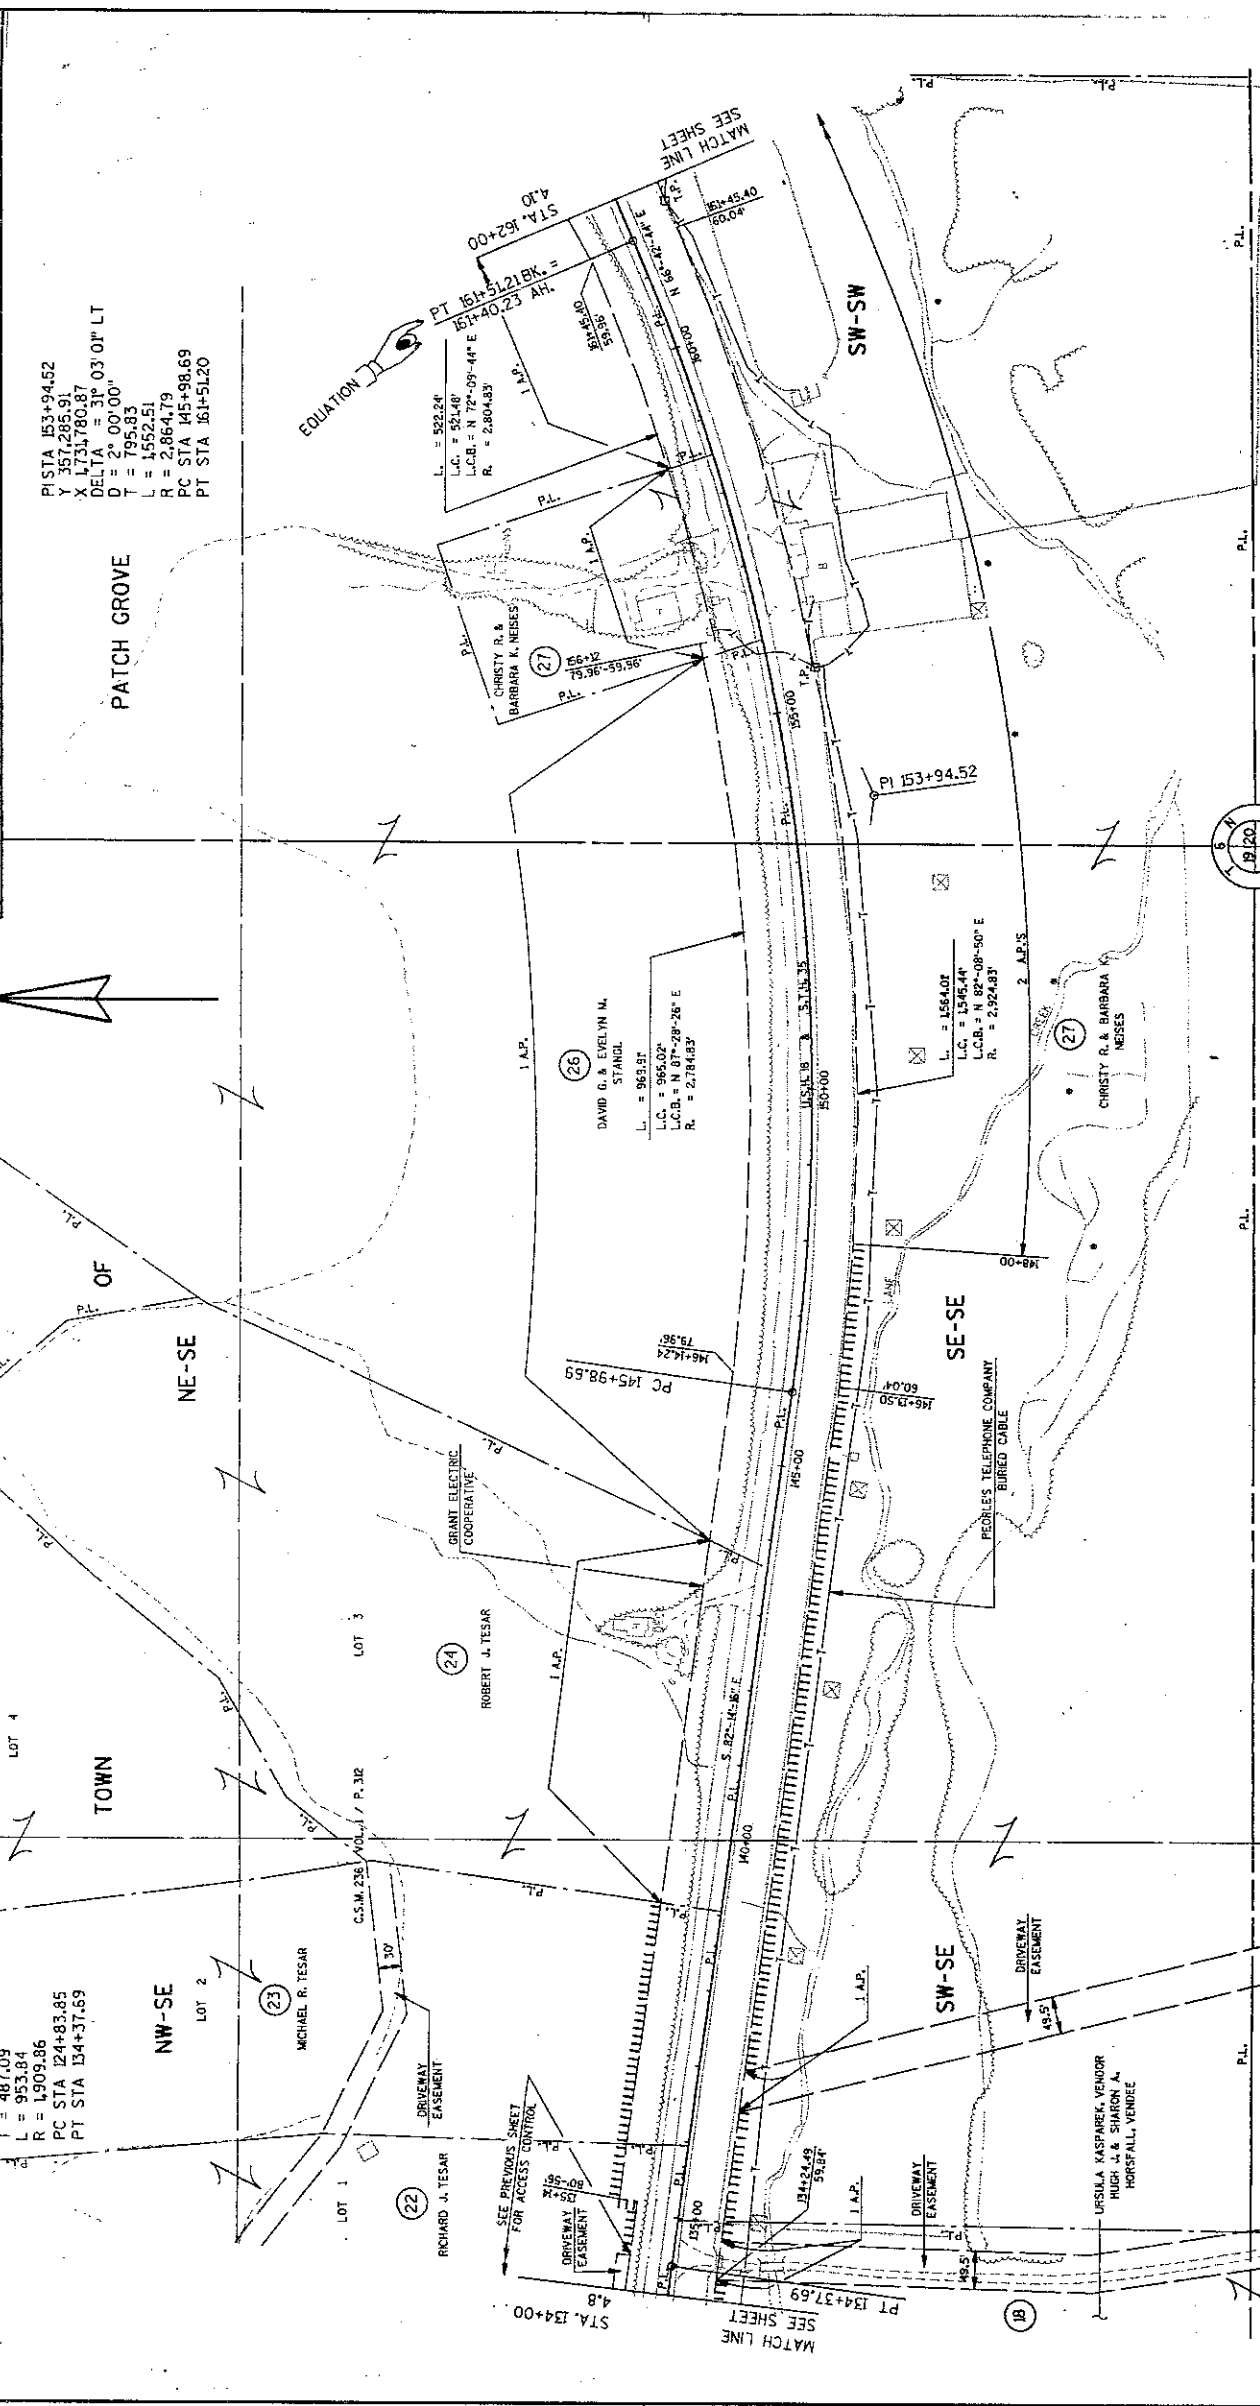

REVISION DATE	ROUTE	COUNTY	DATE	R/W PROJECT NUMBER	SHEET NUMBER
	U.S.H. 18	DANE	2-8-90	1660 - 02 - 21	410
	SCALE, FT. 1"=100'	GRID FACTOR 200	FEDERAL PROJECT NUMBER		

NOTE: EXISTING HIGHWAY RIGHT-OF-WAY ESTABLISHED FROM PREVIOUS PROJECT 9561 UNLESS OTHERWISE NOTED.

TOWN

OF

PATCH GROVE

PLANT NAME : PLANT
PLOT SCALE : 1"=80'

PLANT NAME : PLANT
PLOT SCALE : 1"=80'

PLANT NAME : PLANT
PLOT SCALE : 1"=80'


PLANT NAME : PLANT
PLOT SCALE : 1"=80'

FILE NAME : PROJECT
ORIGINATOR :
PLOT NAME : PLANT
PLOT SCALE : 1"=80'

FILE NAME : PROJECT
ORIGINATOR :
PLOT NAME : PLANT
PLOT SCALE : 1"=80'

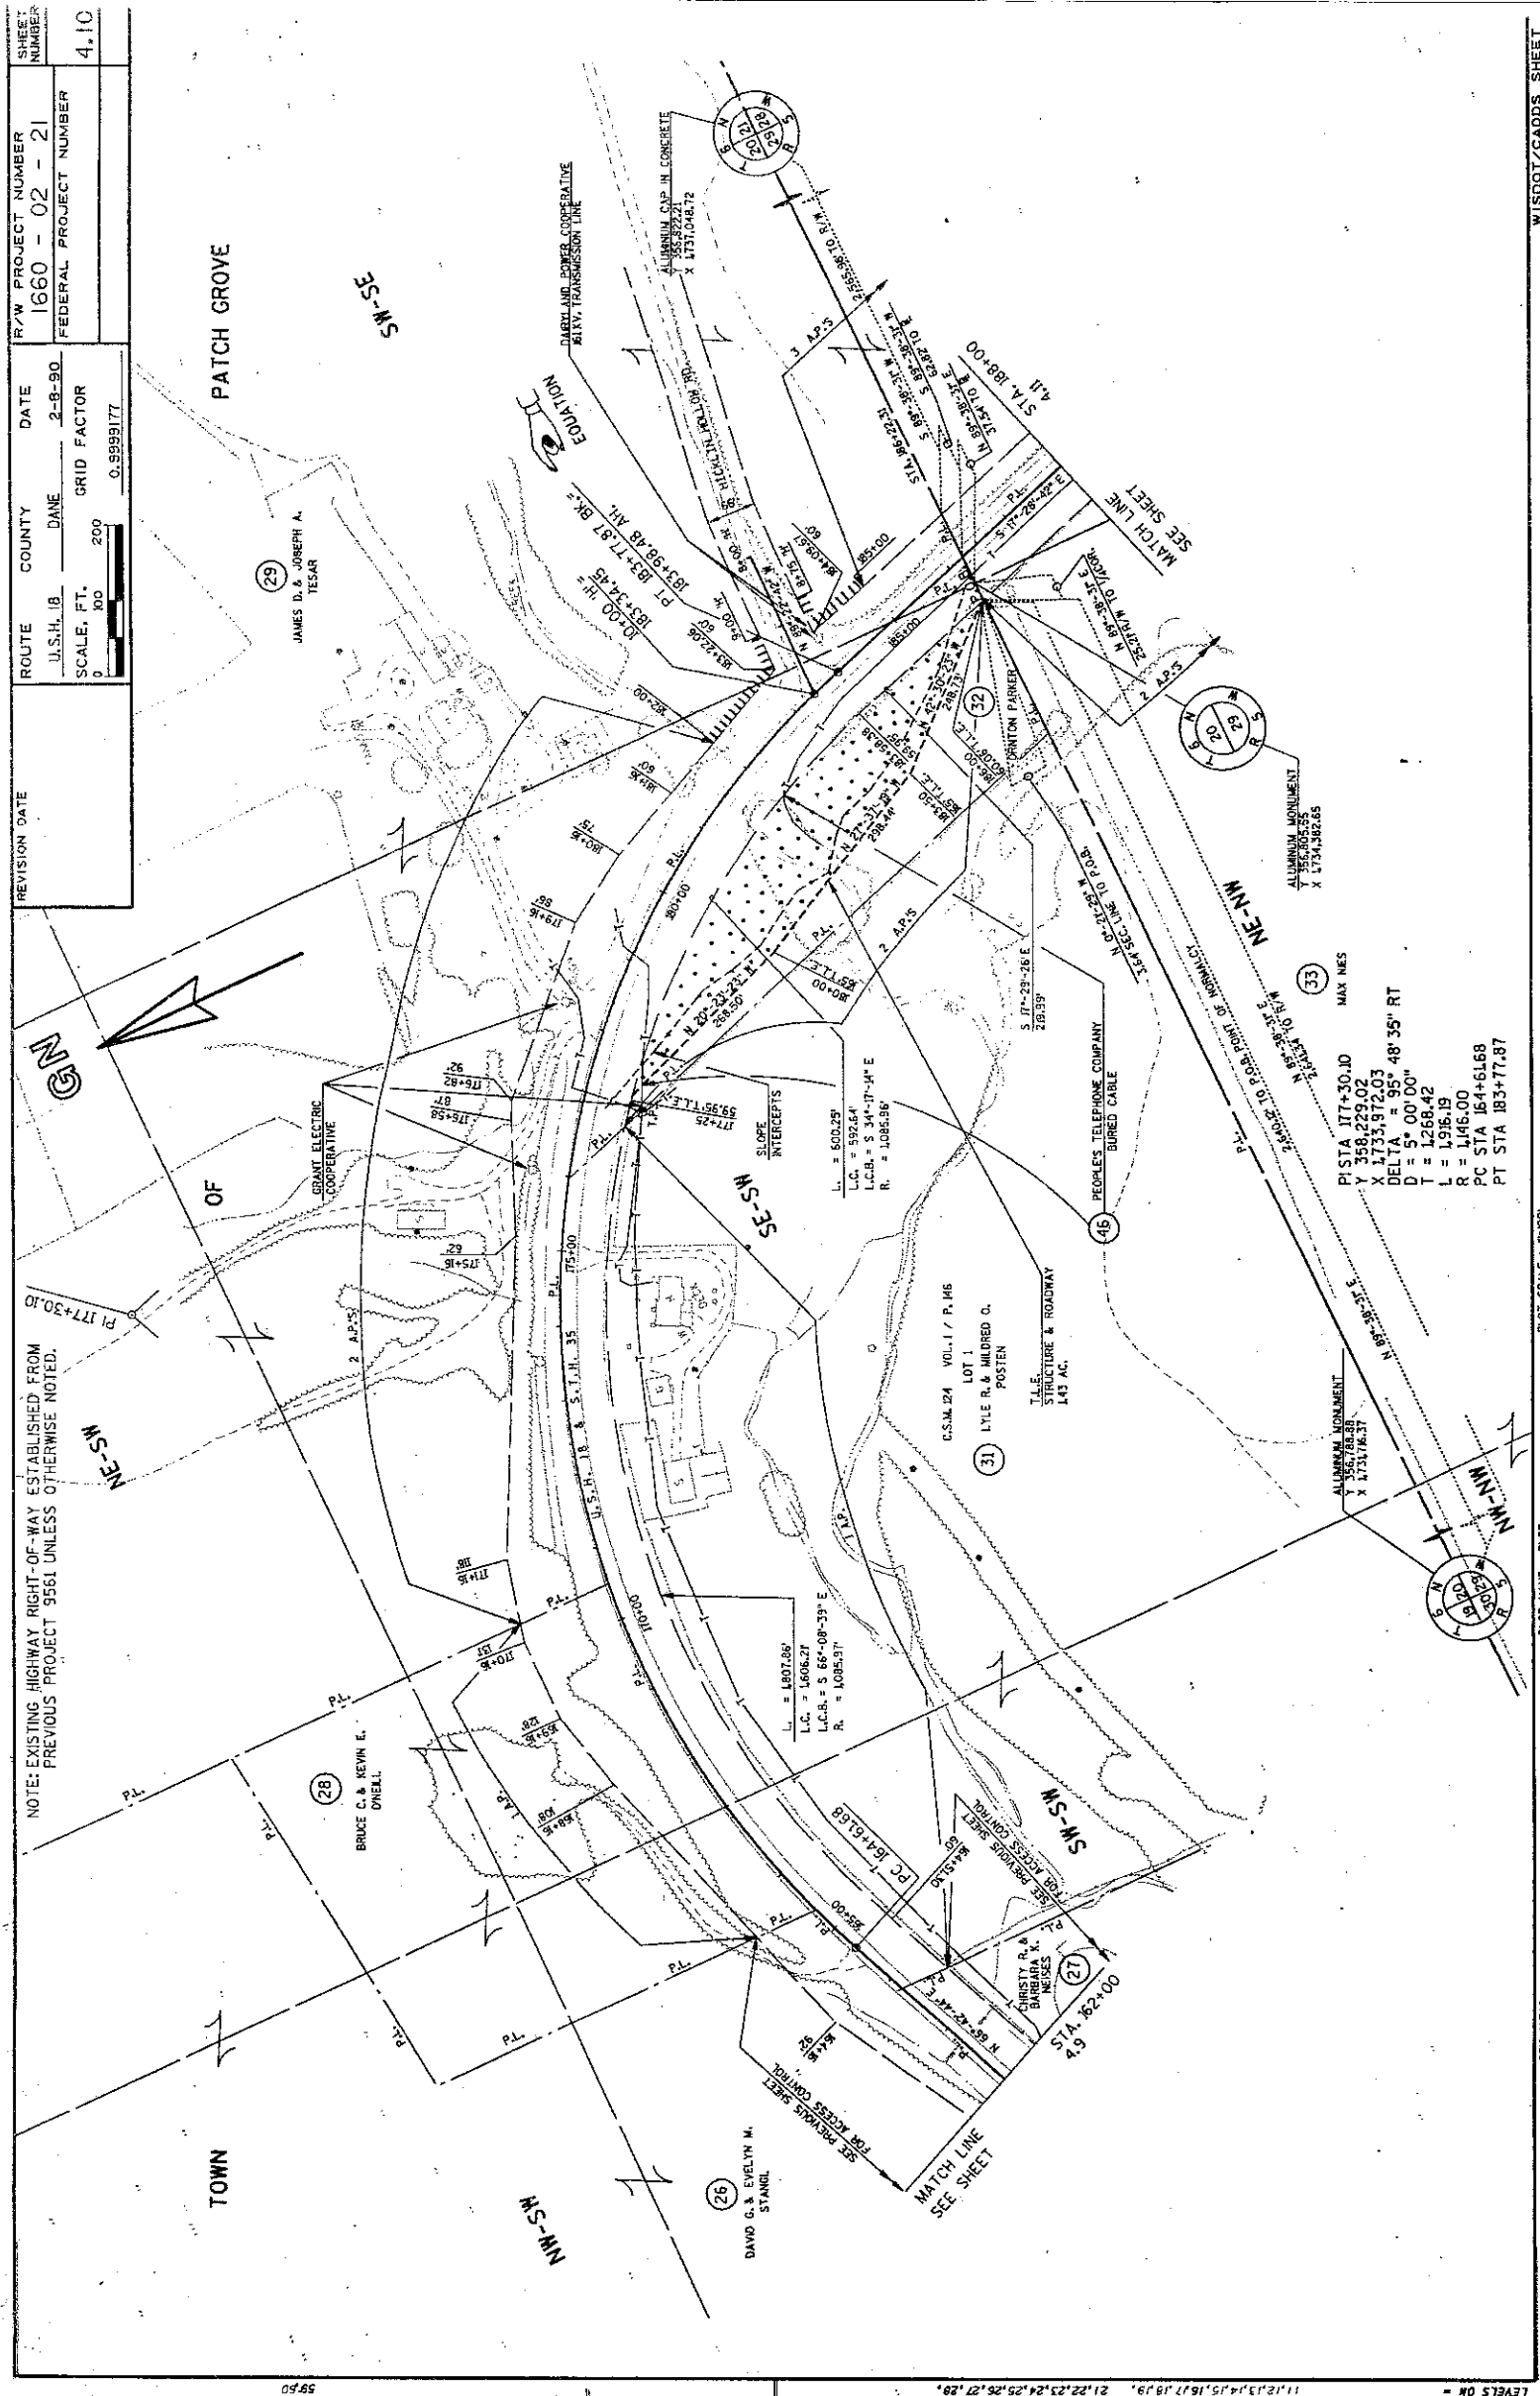

FILE NAME : PROJECT
ORIGINATOR :
PLOT NAME : PLANT
PLOT SCALE : 1"=80'

NOTE: EXISTING HIGHWAY RIGHT-OF-WAY ESTABLISHED FROM PREVIOUS PROJECT 9561 UNLESS OTHERWISE NOTED.

REVISION DATE	ROUTE	COUNTY	DATE	RAW PROJECT NUMBER	SHEET NUMBER
	U.S.H. 18	GRANT	2-8-90	1660-02-21	
	SCALE: FT.	GRID FACTOR		FEDERAL PROJECT NUMBER	
	0 100 200	0.9999177		4.11	

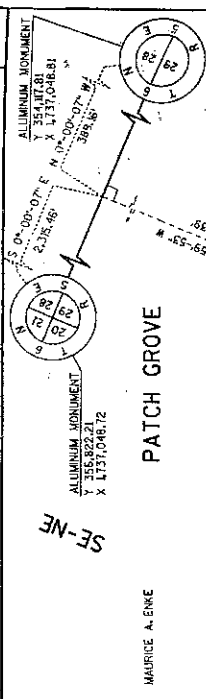

TOWN

JAMES D. & JOSEPH A. TESAR

MAURICE A. ENKE

PATCH GROVE


SE-NE

NW-NE

NE-NW

SE-NW

SW-NE

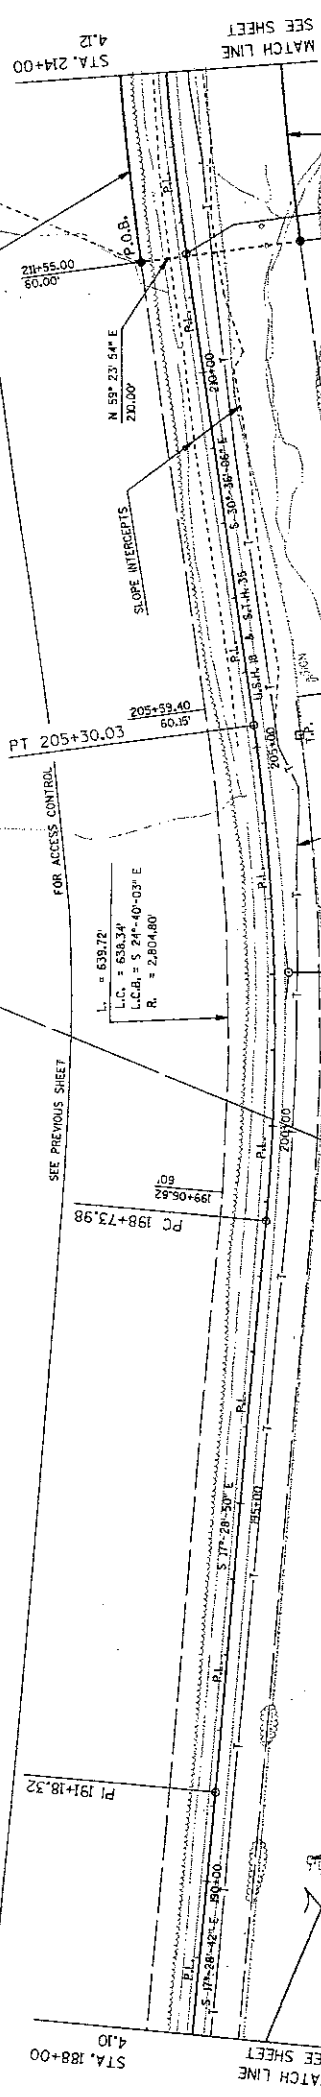

STA. 188+00
MATCH LINE
SEE SHEET

STA. 224+88
MATCH LINE
SEE SHEET

PISTA 202+03.45
Y 355,297.80
X 1734,895.08
DELTA = 13° 07' 16" LT
D = 2° 00' 00" LT
T = 329.47
L = 656.06
R = 2,864.80
PC STA 198+73.98
PT STA 205+30.03

PISTA 191+18.32
Y 356,332.71
X 1734,569.14
DELTA = 0° 00' 09" LT


PISTA 218+26.73
Y 353,898.21
X 1735,722.83
DELTA = 19° 51' 20" RT
D = 1° 30' 00" RT
T = 668.55
L = 1,323.70
R = 3,619.72
PC STA 211+58.18
PT STA 224+81.88

L = 1,309.02
L.C. = 1,301.17
L.C.B. = 200+26+25° E
R = 3,669.72

L = 639.72
L.C. = 638.34
L.C.B. = S 24° 40' 03" E
R = 2,804.80

L = 665.84
L.C. = 664.40
L.C.B. = S 24° 39' 19" E
R = 2,924.80


L = 1,380.79
L.C. = 1,371.52
L.C.B. = S 20° 27' 30" E
R = 3,679.72

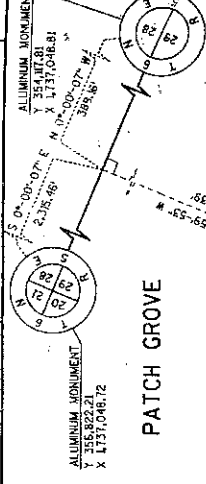

34

33

29

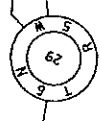


NOT RECOVERED

DANIEL J. & REBECCA L. MES

NOTE: EXISTING HIGHWAY RIGHT-OF-WAY ESTABLISHED FROM PREVIOUS PROJECT 9561 UNLESS OTHERWISE NOTED.

SHEET NUMBER	1660 - 02 - 21
R/W PROJECT NUMBER	1660 - 02 - 21
DATE	2-8-90
COUNTY	GRANT
ROUTE	U.S.H. 18
SCALE, FT.	0 100 200
GRID FACTOR	0.9999177
FEDERAL PROJECT NUMBER	4.12

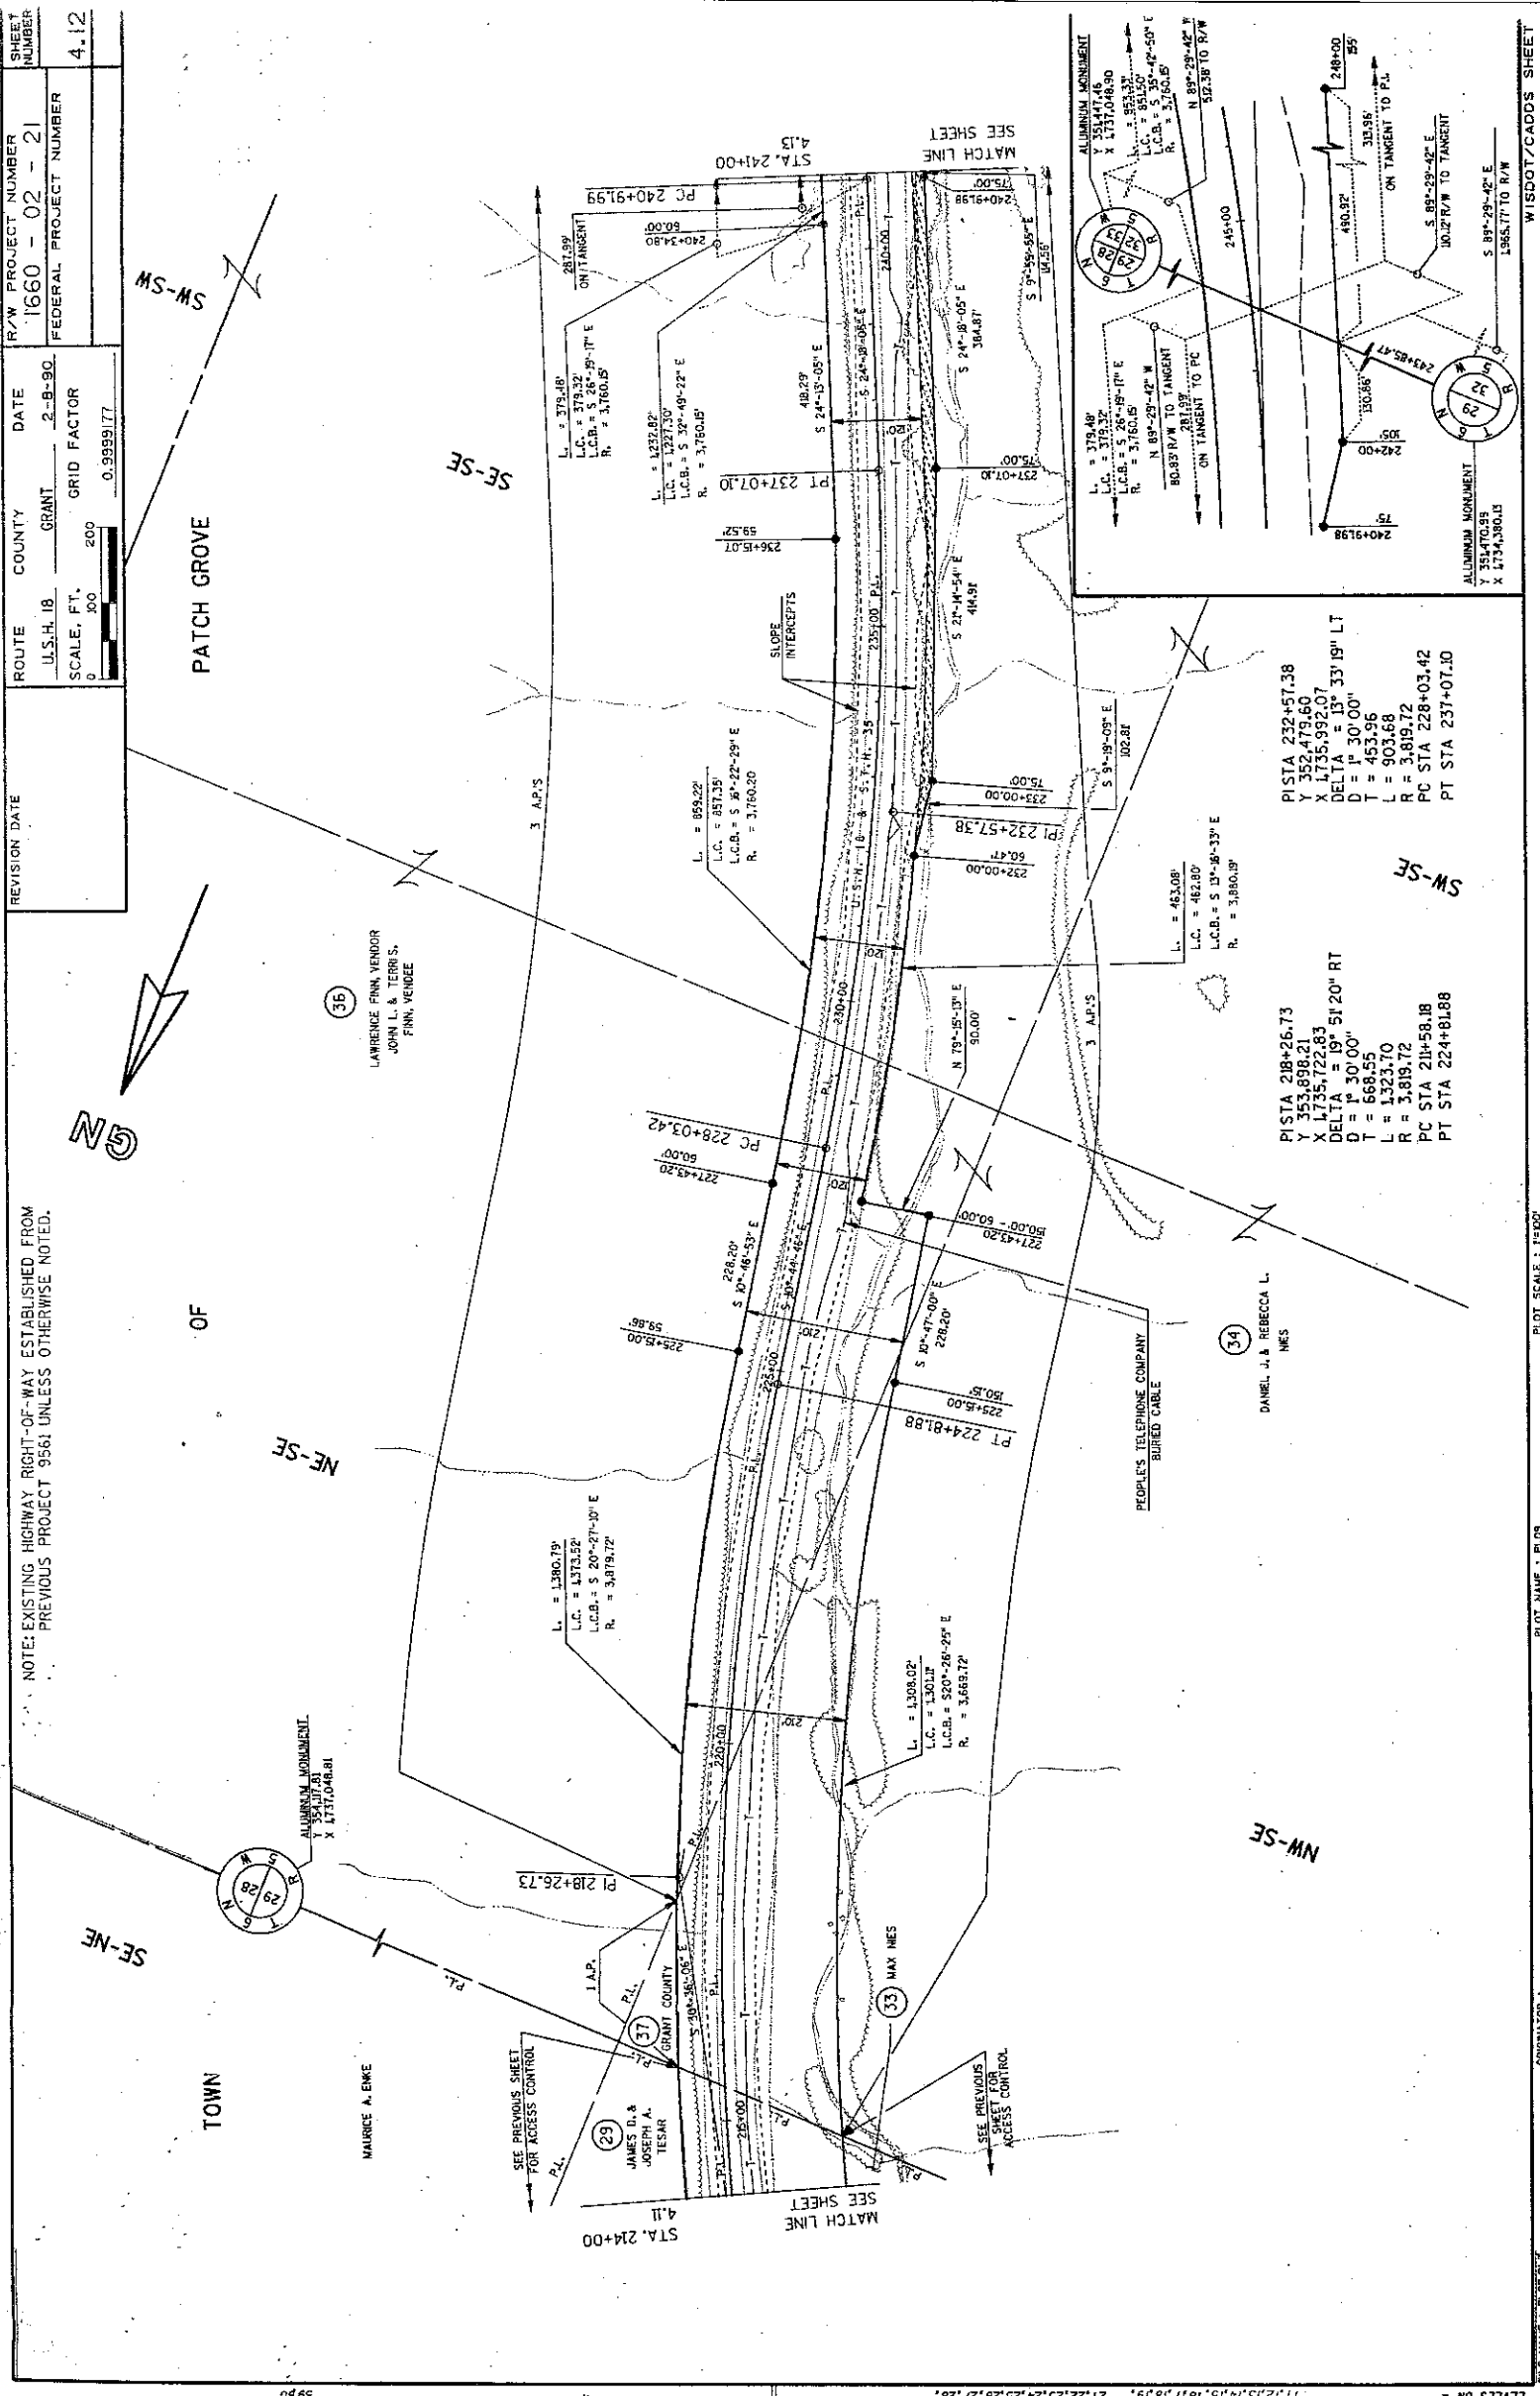


PI STA 218+26.73
Y 353,896.21
X 1,735,722.83
DELTA = 19° 51' 20" RT
D = 1" 30' 00"
T = 668.55
L = 1,323.70
R = 3,819.72
PC STA 218+58.18
PT STA 224+81.88

PI STA 232+57.38
Y 352,479.60
X 1,735,992.07
DELTA = 13° 33' 19" LT
D = 1" 30' 00"
T = 453.96
L = 903.68
R = 3,819.72
PC STA 228+03.42
PT STA 237+07.10

REVISION DATE	ROUTE	COUNTY	DATE	R/W PROJECT NUMBER	SHEET NUMBER
	U.S.H. 18	GRANT	2-8-90	1660 - 02 - 21	
	SCALE, FT.	200	GRID FACTOR	FEDERAL PROJECT NUMBER	
	0	200	0.9999177	4.13	

NOTE: EXISTING HIGHWAY RIGHT-OF-WAY ESTABLISHED FROM PREVIOUS PROJECT 9561 UNLESS OTHERWISE NOTED.

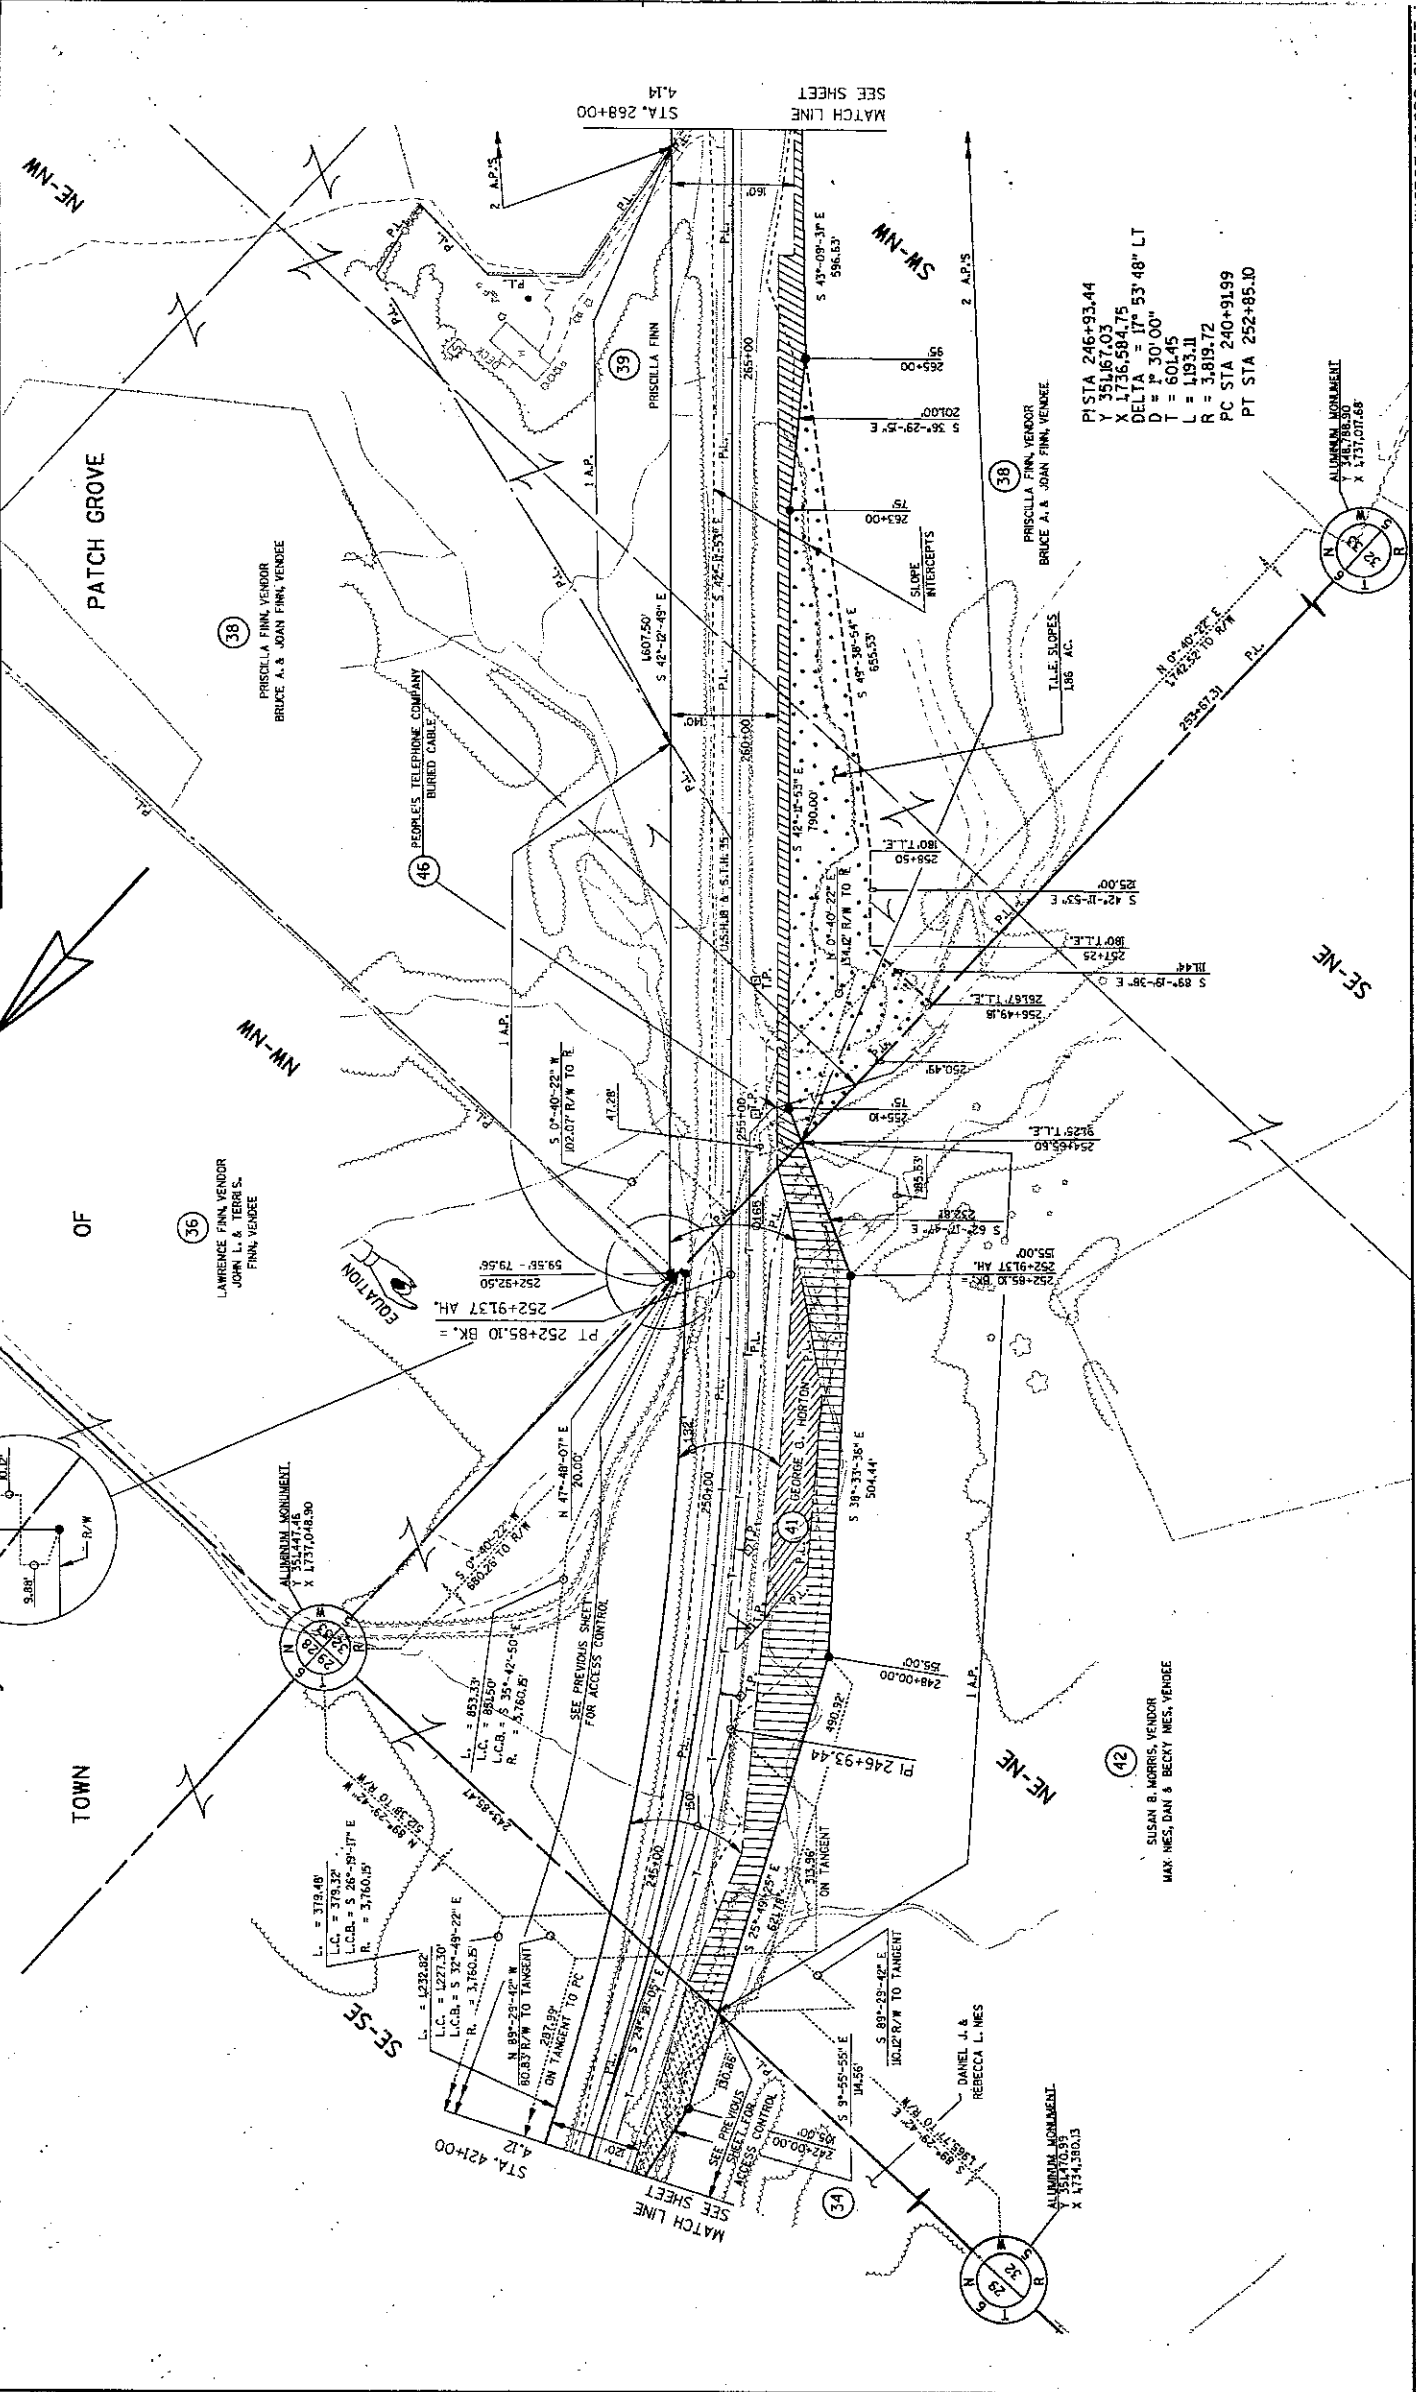

LEVELS ON = 11.12, 13.34, 14.15, 15.16, 17.18, 19.21, 22.23, 24.25, 25.27, 28.59, 60

NOTE: EXISTING HIGHWAY RIGHT-OF-WAY FOR U.S.H. 18 ESTABLISHED FROM PREVIOUS PROJECT 9561.
EXISTING HIGHWAY RIGHT-OF-WAY FOR C.T.H. P ESTABLISHED FROM PREVIOUS COUNTY PROJECT NUMBER PX-1.
EXISTING HIGHWAY RIGHT-OF-WAY FOR S.T.H. 35 ESTABLISHED FROM PREVIOUS PROJECT 5560 - 01 - 21.

REVISION DATE

ROUTE COUNTY DATE
U.S.H. 18 GRANT 2-8-90
SCALE, FT. GRID FACTOR
0 100 200 0.9999177

SHEET NUMBER
1660 - 02 - 21
FEDERAL PROJECT NUMBER
4.1

PATCH GROVE

TOWN

OF

EUGENE E. & BETTY L. RODGERS

PRISCILLA FINN VENDOR
BRUCE A. & JOAN FINN, VENDEE

PRISCILLA FINN VENDOR
BRUCE A. & JOAN FINN, VENDEE

PRISCILLA FINN VENDOR
BRUCE A. & JOAN FINN, VENDEE

PISTA 17+14.90 'P'
Y 348.775.93
X 1739.037.30
DELTA = 33° 36' 20" LT
D = 7° 00' 00"
T = 247.47
L = 480.08
R = 818.51
PC STA 14+67.73 'P'
PT STA 19+47.81 'P'

PISTA 14+75.00 'P'
Y 348.456.78
X 1739.491.71
DELTA = 33° 58' 07" RT
D = 10° 00' 00"
T = 175.00
L = 339.68
R = 572.96
PC STA 10+00.00 'P'
PT STA 13+39.68 'P'

PISTA 279+17.82
Y 348.775.91
X 1738.152.75
DELTA = 46° 32' 13" RT
D = 3° 00' 00"
T = 821.27
L = 1551.23
R = 1910.00
PC STA 270+96.55
PT STA 286+47.78


FILE NAME : P161.PLT

ORIGINATOR :

PLOT NAME :

PLOT SCALE : 1"=100'


WISDOT/CADD'S SHEET

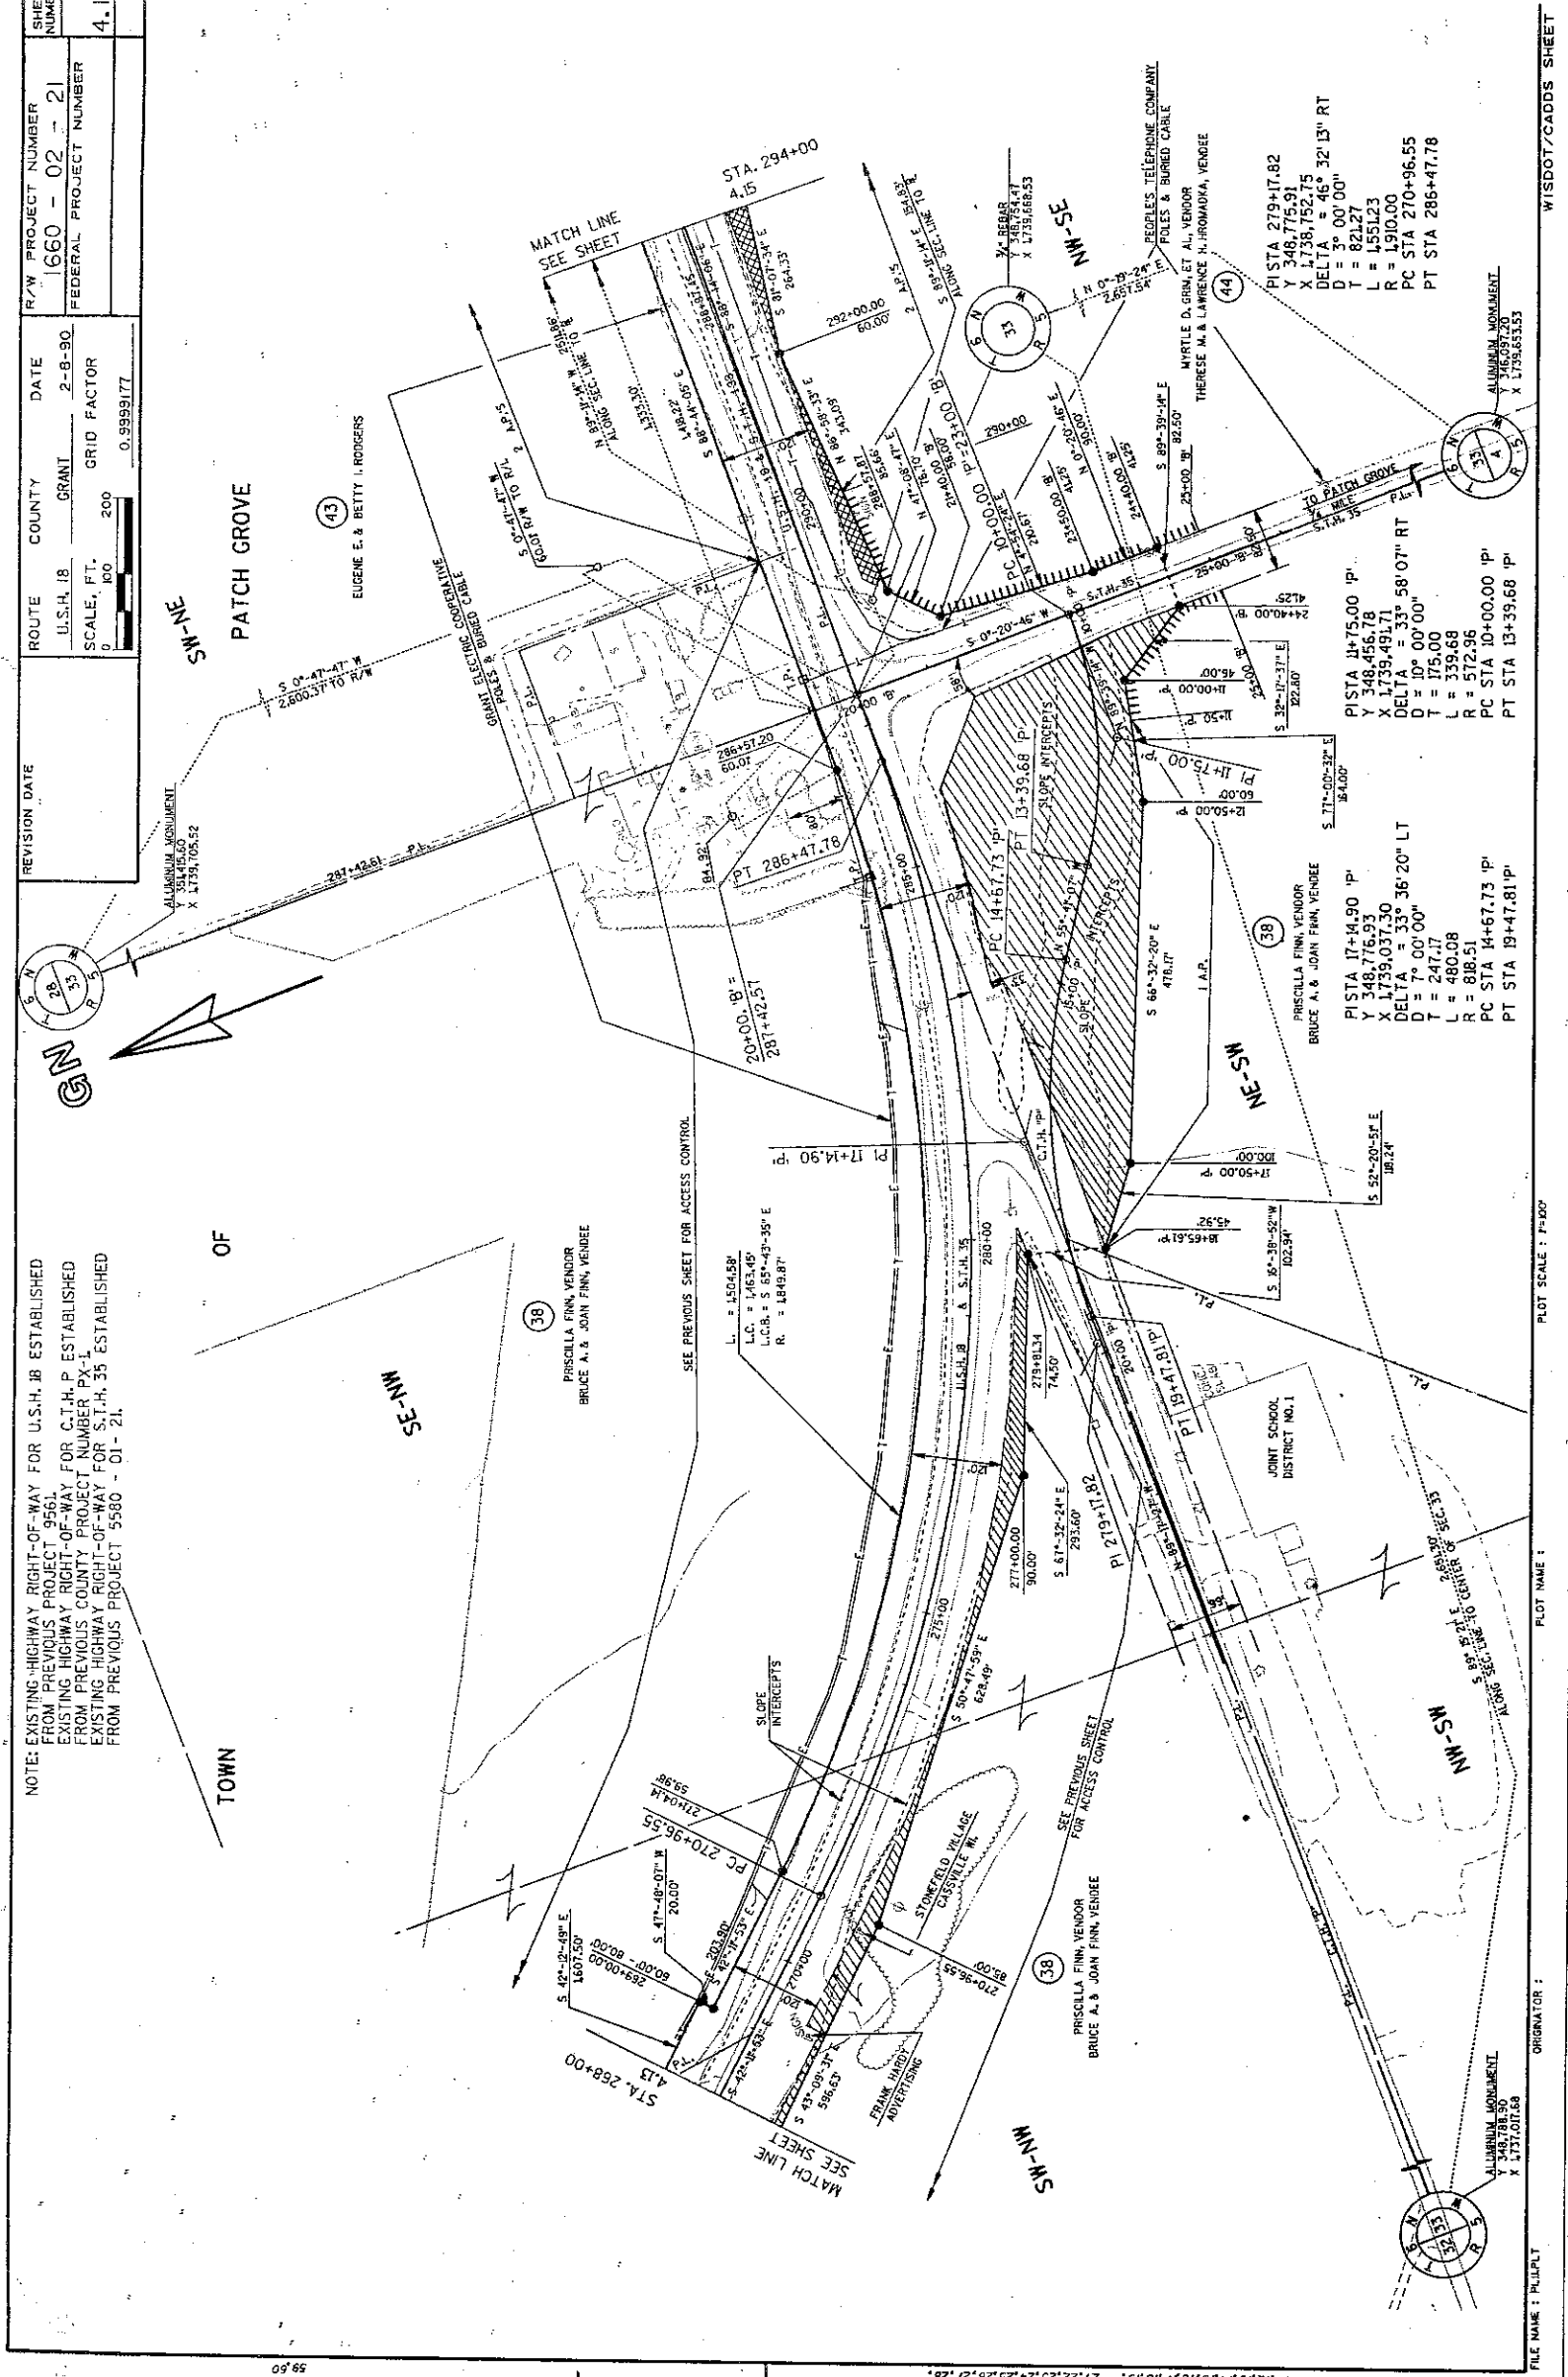

REVISION DATE	ROUTE	COUNTY	DATE	R-W PROJECT NUMBER	SHEET NUMBER
	U.S.H. 18	GRANT	2-8-90	1660 - 02 - 21	
	SCALE, FT.	GRID FACTOR		FEDERAL PROJECT NUMBER	
	0	200	0.9999177		4.15

NOTE: EXISTING HIGHWAY RIGHT-OF-WAY ESTABLISHED FROM PREVIOUS PROJECT 3561 STA. 29+00 TO STA. 300+75.32. EXISTING HIGHWAY RIGHT-OF-WAY ESTABLISHED FROM PREVIOUS PROJECT 9572-A, STA. 300+75.42 TO STA. 320+80.

GN

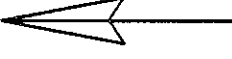

TOWN

SW-NE

SE-NE

SW-NW

NW-SE

NE-SE

NW-SW

END RELOCATION ORDER

STA. 314+09.49
Y 348,696.82
X 1,742,334.56

GRANT ELECTRIC COOPERATIVE

SILOS

FEEDER

(43) EUGENE E. & BETTY L. ROGERS

SEE PREVIOUS SHEET FOR ACCESS CONTROL

STA. 284+00

MATCH LINE

SEE SHEET

SLOPE INTERCEPTS

PEOPLES TELEPHONE COMPANY BURIED CABLE

MYRTLE D. GRIM, ET AL, VENDOR
THERESE M. & LAWRENCE H. HROMADKA, VENDOR

(44)

ALUMINUM MONUMENT
Y 348,726.55
X 1,742,334.73

ALUMINUM MONUMENT
Y 348,684.75
X 1,742,334.70

LEVELS ON = 11.12, 13.14, 15.16, 17.18, 19.21, 22.23, 24.25, 26.27, 28.29, 31.32, 33.34, 35.36, 37.38, 39.39, 41.40, 43.41, 45.42, 47.43, 49.44, 51.45, 53.46, 55.47, 57.48, 59.49

FILE NAME: 1612.DAT

ORIGINATOR:

PLOT NAME:

PLOT SCALE: 1"=200'

WISDOT/CADD'S SHEET