


CONVENTIONAL SIGNS

- STATE LINE
COUNTY LINE
TOWNSHIP AND RANGE LINES
SECTION LINE
QUARTER LINE
SIXTEENTH LINE
NEW CENTERLINE
NEW R/W LINE
OLD R/W LINE
PROPERTY LINE
CORPORATE LIMITS
SLOPE INTERCEPTS
LOT, TIE AND OTHER MINOR
ON-SHED LINES
UNDERGROUND FACILITY
(POWER, TELEPHONE,
TELEGRAPH, GAS, ETC.)
NO ACCESS (ACQUISITION)
* LIMITED HIGHWAY EASEMENT
(Shading omitted on Aerial Half-tones)
- HIGHWAY HIGHWAY
SEPARATION
HIGHWAY
OVERPASS
RAIL LINE
OVERPASS
ALL OTHER
BRIDGES
STREAM OR
RIVER
LAKE
CATTLE PASS
RELOCATED
STREAM OR RIVER
TRAVELLED WAY
(Shown only in area of
Frontage Roads, Interchanges
or Dual Lanes)
NO ACCESS
- CEMETERY
FOUNDATION
GAS PUMP ISLAND
BUILDING
IRON PIN
POWER POLE
TELEPHONE POLE
RAIL LINE
TRANSMISSION TOWER
AND LINE
UNDERGROUND
CABLE MARKER
WELL
STONE MONUMENT
SEPTIC TANK
WINDMILL
R/W POINT
R/W MONUMENT
- END RELOCATION ORDER PROJECT 5580-01-21
STA. 335+52.73
Y 343.581.54
X 1,739,701.34
2,705.70 N. & 15.29 E. of the S. 1/4 Cor.,
Sec. 4, T. 5 N., R. 5 W.

STANDARD ABBREVIATIONS

- ACRES
AHEAD
ALUMINUM
BACK
CENTERLINE
CORNER
GARAGE
HOUSE
LIMITED HIGHWAY EASEMENT
LONG CHORD
MANHOLE
MONUMENT
PERMANENT
PRIVATE ENTRANCE
PROPERTY LINE
RADIUS
REMAINING
RESTAURANT
RIGHT-OF-WAY
STATE TRUNK HIGHWAY
TANGENT
TEMPORARY
- AC.
AH.
ALUM.
BK.
CL.
COR.
G.
H.
L.H.E.
L.C.
L.C.B.
M.H.
MON.
PERM.
P.E.
P.L.
R.
REM.
REST.
R/W
S.T.H.
TAN.
TEMP.

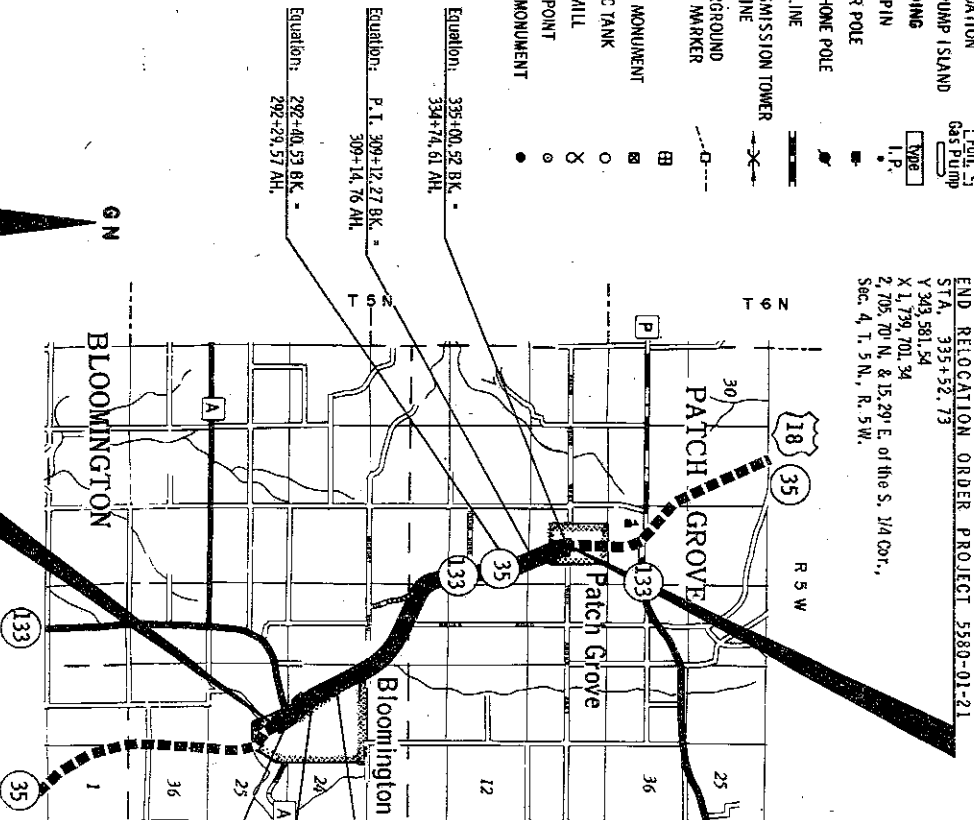

PARCEL NO.	SHEET NO.	OWNER
1	4.3	Richard M. Rasbeck
2	4.3	Dayle G. Meyer
3	4.3	Oddy Refining & Marketing Company
4	4.4	Edward P. Schmitt
5	4.4	Woodhouse and Bartley Bank, Vendor
6	4.4	Bernard E. Chapman, et al, Vendee
7	4.4	C.F. W. Land Company
8	4.4	Joseph C. Meekie
9	4.4	Gerald E. Crubel
10	4.5	George L. Mergen, et ux
11	4.5	Lloyd F. Frank, et ux
12	4.5	John C. Hyling
13	4.6	Jean-Lovasi Hyling
14	4.6	
15	4.7	


PROJECT NUMBER	SHEET NUMBER	TOTAL SHEETS
5580-01-21	4.0	10

PLAT OF RIGHT OF WAY REQUIRED FOR 5580-01-02
BLOOMINGTON - U.S. H. 18 ROAD
S.T.H. 35
GRANT COUNTY

PARCEL NO.	SHEET NO.	OWNER
16	4.6	Grant Electric Cooperative
17	4.7	Laverne J. Crubel
18	4.7	Everett Tolle, Vendor
19	4.7	Jarvis F. Tolle, et ux, Vendee
20	4.7	Ida M. Weidemann
21	4.7	Robert S. Lane, Vendor
22	4.8	Meises Farms, Inc., Vendee
23	4.8	Village of Patch Grove
24	4.8	Joseph Scott
25	4.5	Peoples State Bank, Vendor
26	4.8	Norman J. Clark, Vendee
27	4.8	Peoples Telephone of Mt. Hope
28	4.9	Meises Farms, Inc.
29	4.4, 4.5	James R. Millin
30	4.4	Frances Bushnell, Vendor
31	4.4	John Curtis, Vendee
32	4.4, 4.5	Wisconsin Power & Light Company
33	4.4	Bloomington FFA
34	4.4	Frank Hardie Adv.
35	4.8	Lions Club International

BEGIN RELOCATION ORDER PROJECT 5580-01-21
STA. 89+28.03
Y 323.914.36
X 1,751.394.12
806.07 S. & 1.067.43 E. of the S. 1/4 Cor.,
Sec. 23, T. 5 N., R. 5 W.

LAYOUT

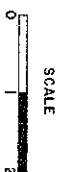

TOTAL NET LENGTH OF CENTERLINE = 4.670 MILES


All coordinates shown on this plat are referenced to the WISCONSIN COORDINATE SYSTEM SOUTH ZONE.

REVISION	DATE	STATE OF WISCONSIN DEPARTMENT OF TRANSPORTATION
9-22-82		
Approved:	3/15/82	Michael J. Miller
Approved:	3/15/82	B.T. Miller
U.S. DEPARTMENT OF TRANSPORTATION FEDERAL HIGHWAY ADMINISTRATION REGION 5 WISCONSIN DIVISION		
Approved:		
Date:		

REVISION DATE 9-22-82	R/W PROJECT NUMBER 5580-01-21	SHEET NUMBER 4.1
	FEDERAL PROJECT NUMBER	
	PLAT OF RIGHT OF WAY REQUIRED FOR 5580-01-02	
BLOOMINGTON — U.S.H. 18 ROAD GRANT COUNTY S.T.H. 35		
NOT TO SCALE DATE MARCH 15, 1982		
CONSTRUCTION PROJECT NUMBER		

NOTE:
ACREAGE SHOWN ON ADJUTING
PROPERTIES INCLUDES AREA IN
EXISTING HIGHWAY RIGHT OF WAY


LEGEND
● BUILDINGS
■ SCHOOL

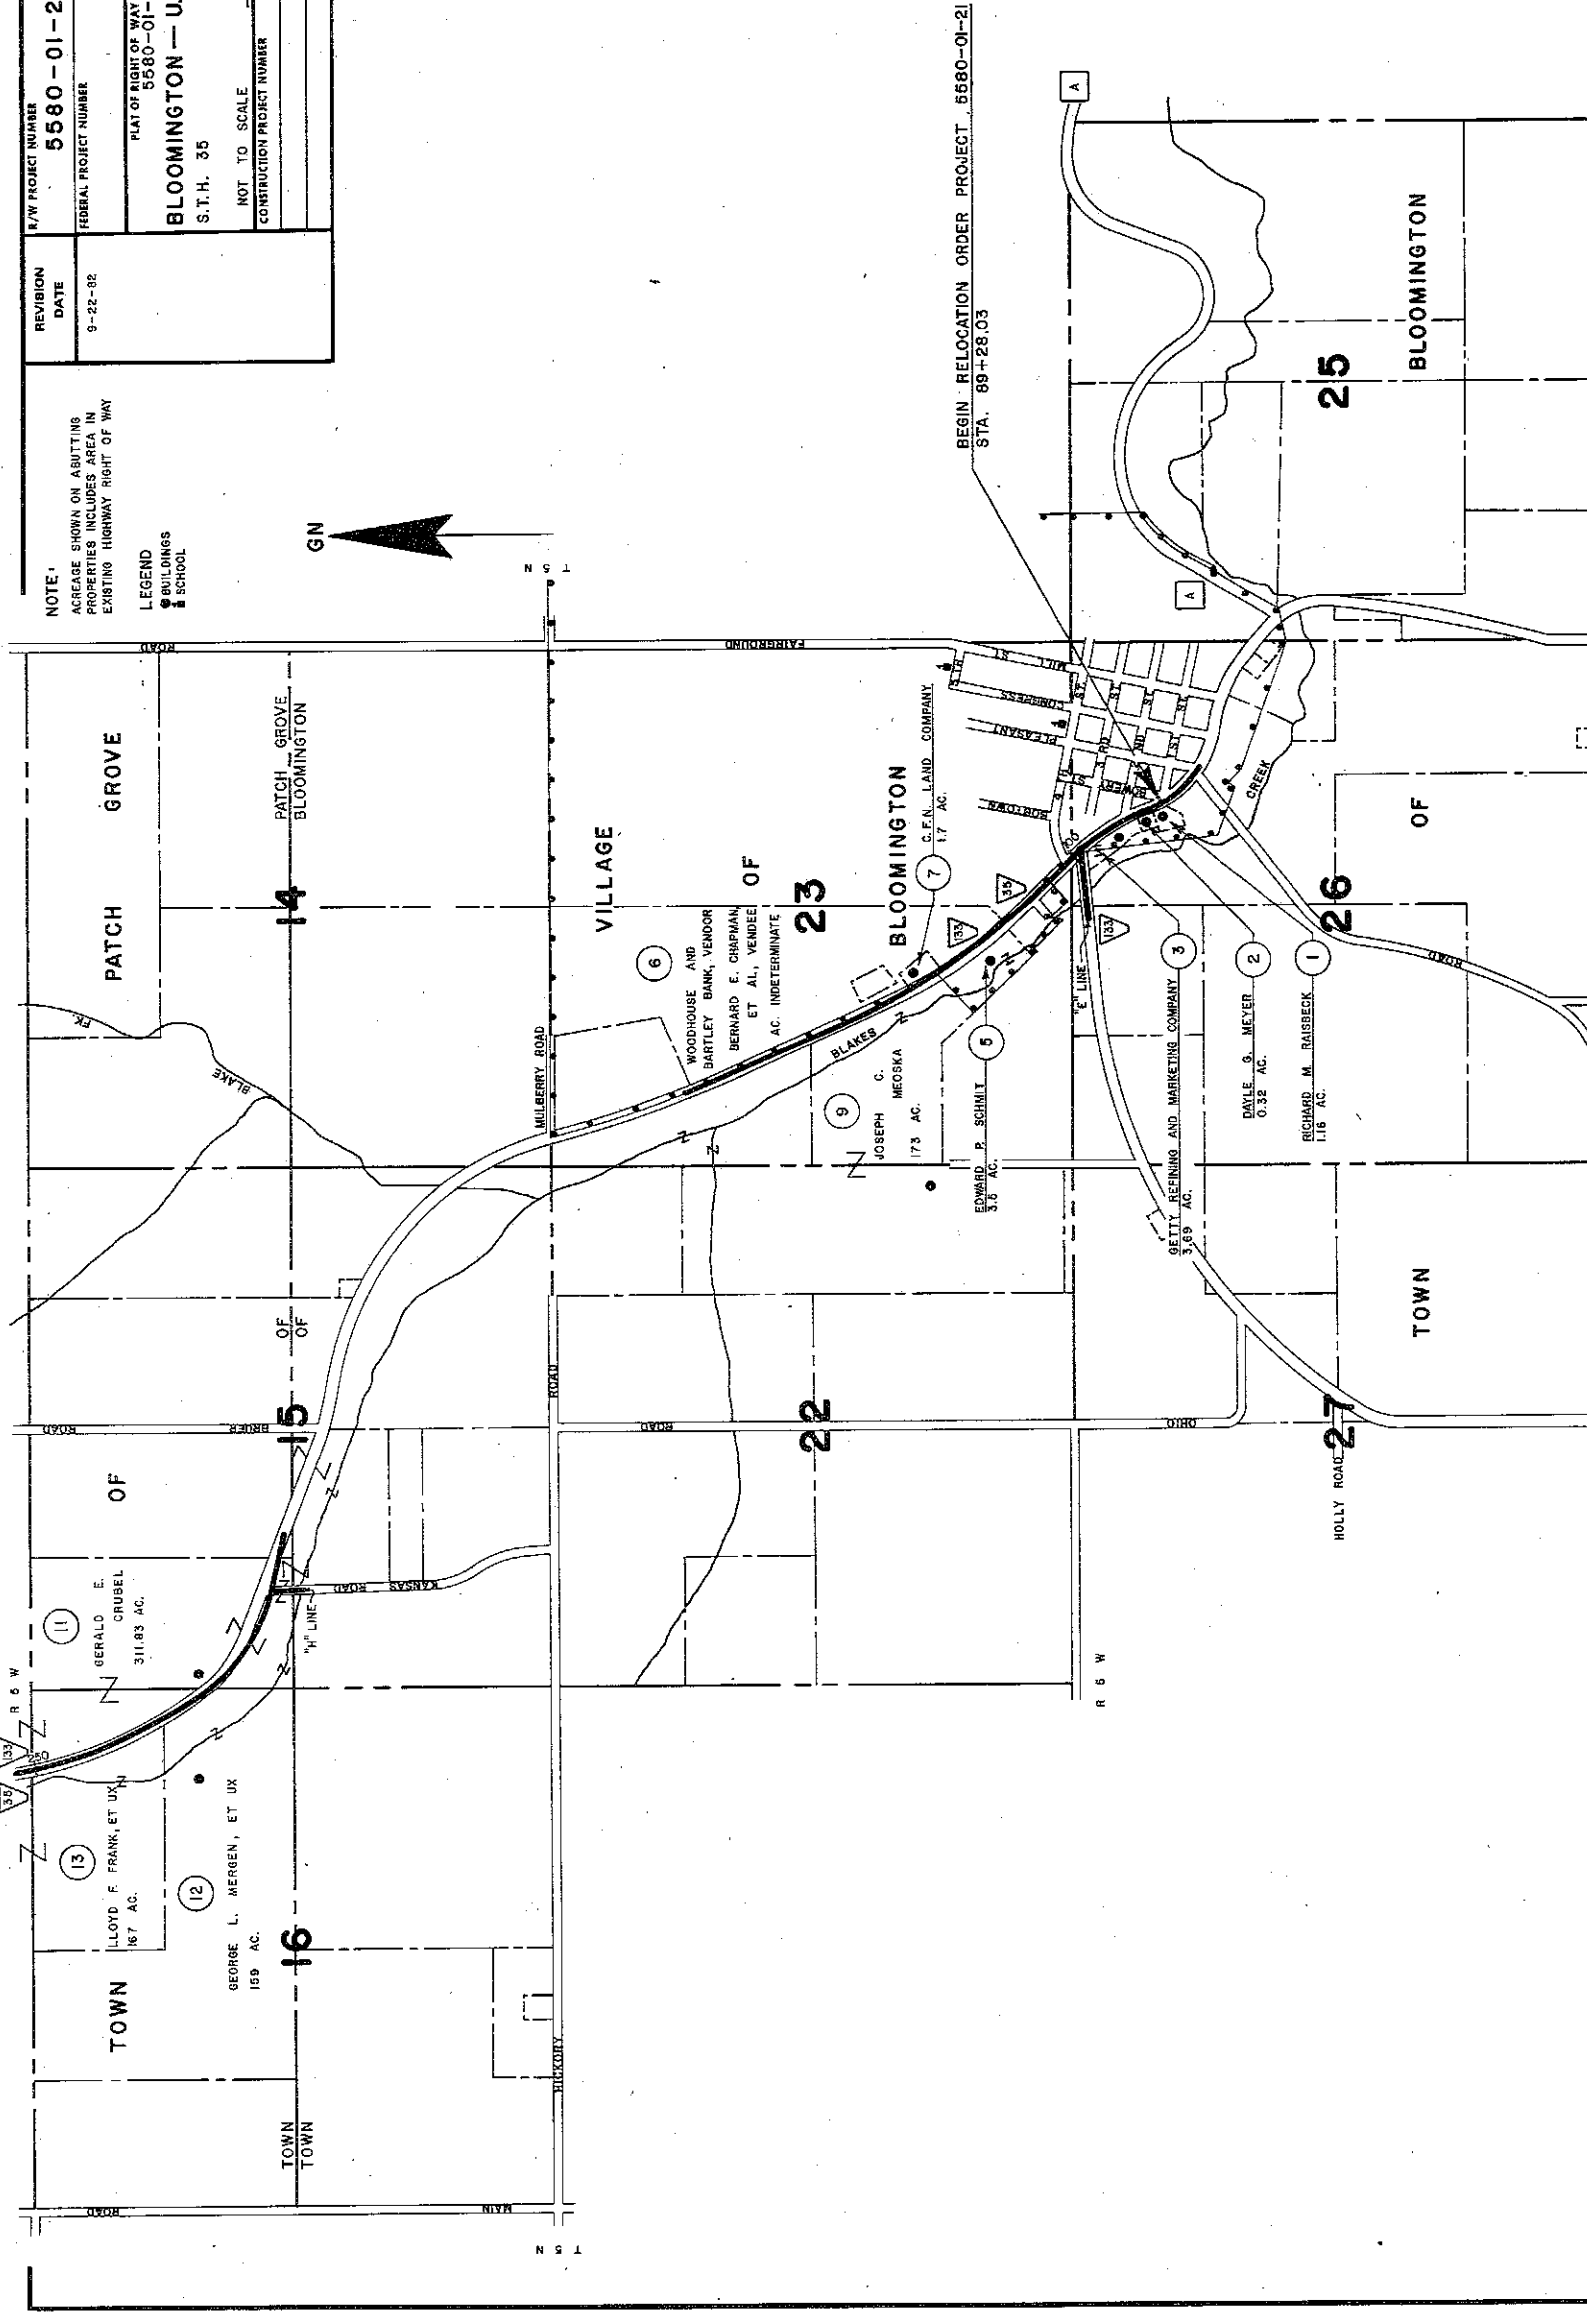

REVISION DATE	F.W. PROJECT NUMBER 5680-01-21	SHEET NUMBER 4.2
9-22-82	FEDERAL PROJECT NUMBER	
PLAT OF RIGHT OF WAY REQUIRED FOR 5680-01-02		
BLOOMINGTON—U.S.H. 18 ROAD		
S.T.H. 36		
GRANT COUNTY		
DATE		
NOT TO SCALE		
CONSTRUCTION PROJECT NUMBER		
MARCH 16, 1982		

NOTE:
ACREAGE SHOWN ON ABUTTING
PROPERTIES INCLUDES AREA IN
EXISTING HIGHWAY RIGHT OF WAY

LEGEND
● BUILDINGS
■ SCHOOL

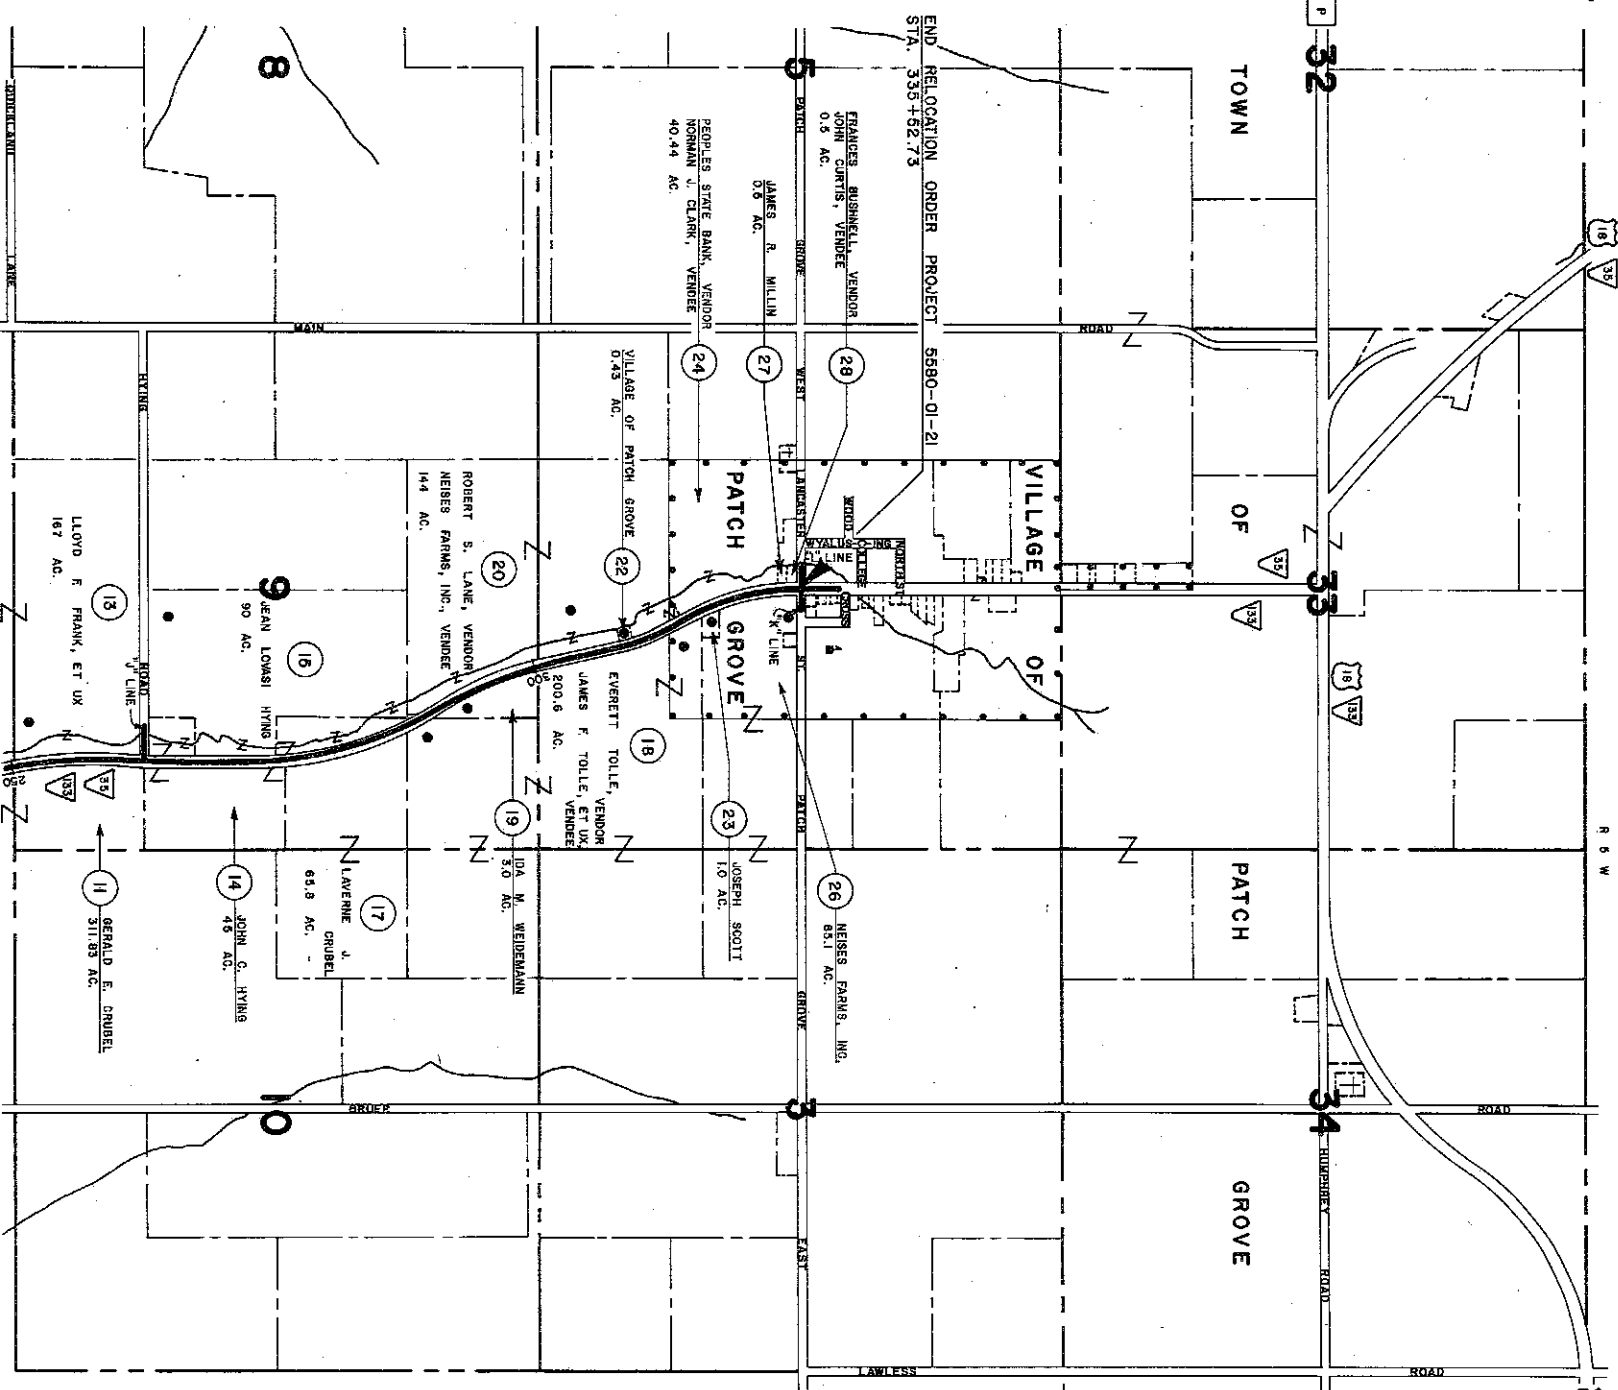




CONVENTIONAL SIGNS

STATE LINE	HIGHWAY HIGHWAY SEPARATION	CEMETERY
COUNTY LINE	HIGHWAY OVERPASS	FOUNDATION
TOWNSHIP AND RANGE LINES	RAIL LINE	GAS PUMP ISLAND
SECTION LINE	OVERPASS	BUILDING
QUARTER LINE	ALL OTHER BRIDGES	IRON PIN
SIXTEENTH LINE	NEW R/W LINE	POWER POLE
NEW CENTERLINE	OLD R/W LINE	RAIL LINE
NEW R/W LINE	PROPERTY LINE	TRANSMISSION TOWER AND LINE
CORPORATE LIMITS	SLOPE INTERCEPT	UNDERGROUND CABLE MARKER
LOT, TIE AND OTHER MINOR DASHED LINES	UNDERGROUND FACILITY (POWER, TELEPHONE, TELEGRAPH, GAS, ETC.)	WELL
NO ACCESS (ACQUISITION)	LIMITED HIGHWAY EASEMENT	STONE MONUMENT
		SEPTIC TANK
		WINDMILL
		R/W POINT
		R/W MONUMENT

STANDARD ABBREVIATIONS

ACRES	AC.
AHEAD	AH.
ALUMINUM	ALUM.
BACK	BK.
CENTERLINE	CL.
CORNER	CR.
GARAGE	G.
HOUSE	H.
LIMITED HIGHWAY EASEMENT	L.H.E.
LONG CHORD BEARING	L.C.B.
MANHOLE	M.H.
MONUMENT	MON.
PERMANENT	PERM.
PRIVATE ENTRANCE	P.E.
PROPERTY LINE	P.L.
RADIUS	R.
REMAINING	REM.
RESTAURANT	REST.
RIGHT OF WAY	R.W.
STATE TRUNK HIGHWAY	S.T.H.
TANGENT	TAN.
TEMPORARY	TEMP.

END RELOCATION ORDER PROJECT 5580-01-21
S.T.A. 335+52.73
Y 343.581.54
X 1.793.701.34
2,705.70' N. & 15.29' E. of the S. 1/4 Cor.,
Sec. 4, T. 5 N., R. 5 W.

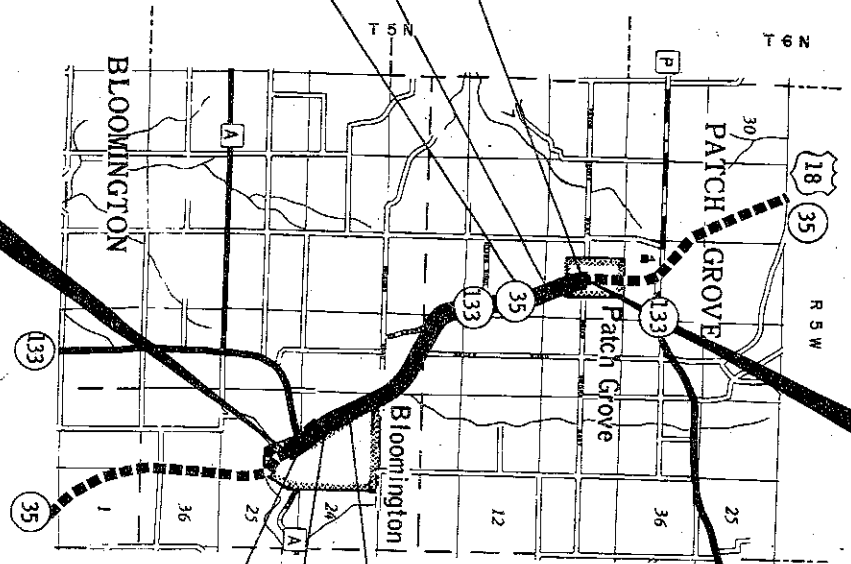

PARCEL NO.	SHEET NO.	OWNER
1	4.3	Richard M. Ralsback
2	4.3	Dayle G. Meyer
3	4.3	Gelly Refining & Marketing Company
4	4.4	Edward P. Schmitt
5	4.4	Woodhouse and Bartley Bank, Vendor
6	4.4	Bernard E. Chapman, et al, Vendee
7	4.4	C.F.N. Land Company
8	4.4	Joseph C. Meoske
9	4.4	
10	4.5	Gerald E. Crubel
11	4.5	George L. Mergon, et ux
12	4.5	Lloyd F. Frank, et ux
13	4.6	John G. Hying
14	4.6	Jean-Luvast Hying
15	4.7	

R/W PROJECT NUMBER 5580-01-21		SHEET NUMBER 4.0	TOTAL SHEETS 10
FEDERAL PROJECT NUMBER 5600-01-02			
BLOOMINGTON - U.S. H. 18 ROAD			
S.T.H. 35			
GRANT COUNTY			
CONSTRUCTION PROJECT NUMBER			

PARCEL NO.	SHEET NO.	OWNER
16	4.6	Grant Electric Cooperative
17	4.7	Laverne J. Crubel
18	4.7	Everett Toile, Vendor
19	4.7	James F. Toile, et ux, Vendee
20	4.7	Ida M. Weidemann
21	4.8	Robert S. Lane, Vendor
22	4.8	Neises Farms, Inc., Vendee
23	4.8	Village of Patch Grove
24	4.8	Joseph Scott
25	4.8	Peoples State Bank, Vendor
26	4.8	Norman J. Clark, Vendee
27	4.8	Peoples Telephone of Mt. Hope
28	4.8	Neises Farms, Inc.
29	4.9	James R. Millin
30	4.9	Frances Bustnell, Vendor
31	4.9	John Curtis, Vendee
32	4.9	
33	4.9	
LAYOUT
SCALE
0 1 2
MILES

ALL COORDINATES SHOWN ON THIS PLAT ARE REFERENCED TO THE WISCONSIN COORDINATE SYSTEM SOUTH ZONE.

REVISION DATE 9-22-82	STATE OF WISCONSIN DEPARTMENT OF TRANSPORTATION
Approved: Date 3/15/82 3/15/82	U.S. DEPARTMENT OF TRANSPORTATION FEDERAL HIGHWAY ADMINISTRATION REGION 5 - WISCONSIN DIVISION
Approved: Date 3/15/82 3/15/82	U.S. DEPARTMENT OF TRANSPORTATION FEDERAL HIGHWAY ADMINISTRATION REGION 5 - WISCONSIN DIVISION
Approved: Date 3/15/82 3/15/82	U.S. DEPARTMENT OF TRANSPORTATION FEDERAL HIGHWAY ADMINISTRATION REGION 5 - WISCONSIN DIVISION

