



The State of Wisconsin

HIGHWAY COMMISSION

STATE OFFICE BUILDING
MADISON 2

June 26, 1947

Mr. Eugene Croft
Grant County Highway Commissioner
Lancaster, Wisconsin

Mr. Alonzo Aupperle
County Clerk, Grant County
Lancaster, Wisconsin

Gentlemen:

SUBJECT: Project S 0137(2)
(Division Job No. 9486)
Bloomington-Lancaster Road
S.T.N. 35
Grant County

The Highway Commission deems it necessary to make certain changes in location and to acquire certain lands and interests in lands for the proper improvement or maintenance of the above-designated project and highway. The relocation order of the Commission and the map showing the highway as laid out and established and the lands and interests to be acquired are transmitted herewith.

The relocation order provides that the county highway committee shall make the necessary acquisitions pursuant to Section 84.09(3), Wisconsin Statutes (Chapter 341, Laws of 1945).

Very truly yours

STATE HIGHWAY COMMISSION OF WISCONSIN

D. J. Summerville
D. J. Summerville
Secretary

DJS:AP
Enc.
CC:DE#9
WBB

FILED

JUN 27 1947

ALONZO AUPPERLE
COUNTY CLERK
GRANT COUNTY, WIS.

RELOCATION ORDER
BY STATE HIGHWAY COMMISSION OF WISCONSIN

* * * * *

THE STATE HIGHWAY COMMISSION FINDS AND DETERMINES THAT:

The proper establishing, laying out, widening, enlarging, extending, constructing, reconstructing, improving, or maintaining a portion of the highway now designated as State Trunk Highway ~~76~~ 55, from a point 205 feet north and 475 feet east of the west one-quarter corner of Section 25, Township 5 North, Range 5 West, thence southerly, southeasterly and northeasterly to a point 105 feet east and 1120 feet south of the northwest corner of Section 10, Township 4 North, Range 3 West,

and on roads or lands in and about and along and leading to same, requires certain relocation or change and the acquisition of lands or interests in lands as shown on the map or copy thereof marked

"PLAT OF RIGHT OF WAY REQUIRED, DIVISION JOB NO. 9486"

for the Bloomington-Lancaster Road,

S.T. H. ~~55~~, Grant County, dated June 12, 19 47,

the same being sheet No. 4, 5, 6, 7, 8, and 9 of the plans for said division job, and

Pursuant to its authority under Sections 84.02 (3) and 84.09, Wisconsin Statutes,

THE STATE HIGHWAY COMMISSION HEREBY ORDERS THAT:

(1) The said highway is hereby laid out and established to the lines and widths as shown on the said plat.

(2) The required lands or interests in lands as shown on the plat shall be acquired by the County Highway Committee of the county in which the lands are situate, pursuant to the provisions of Section 84.09 (3), Wisconsin Statutes, except parcels 1, 2, 3, 3A, 4, 5, 6, 7, 8, 9, 10, 11, 12, 13, 14, 15, 15A, 16, 17, 18, 19, 20, 21, 22, 23, 24, 25, 26, 26A, 27, 28, 29, 30, 31, 32, 32A, 33, 34, 35, 36, 37, 38, 39, 40, 41, 42, 43, 44, 45, 46, 47, 47A, 48, 49, 50, 51, 52, 53, 54, 55, 55A, 56, 56A, 57, 58, and 59

(3) Buildings, fixtures or chattels acquired incident to the acquisition of lands or rights in lands under this order, and to be removed, shall, subject to approval of the Highway Commission, be sold by the County Highway Committee at public or private sale to the highest bidder, and the net proceeds of such sale paid into the state highway fund.

(4) This order supersedes and amends the previous order issued by the Commission on March 12, 1947.

* * * * *

The foregoing order was issued by the State Highway Commission and entered in the minutes of its meeting on June 25, 1947 49X



 Secretary, State Highway Commission of Wisconsin


4	5	216
---	---	-----

DIVISION JOB NO. 9486

SCHEDULE OF LANDS AND INTERESTS REQUIRED

PAR. NO.	OWNER	INTERESTS REQUIRED	ACRES
5	LYNN HARROWER	EASEMENT	0.84
6	FRANK WALZ	"	1.74
7	ROY GATES	"	1.01
8	WILLIAM HICKOK	"	1.54
9	SIDNEY GATES	"	0.16
10	CHARLES HILLEY	"	1.40
11	DOFA CLEGG ET AL.	"	2.71
12	ELMONDE FORKE	"	4.43
13	BESSIE EDWARDS	"	1.27
14	H.L. STARRETT	"	0.96
15	FRED VORWALD	"	1.60
16	MARK COOPER EST.	"	0.11
17	BESSIE EDWARDS	"	2.35
18	MINOR KNAPP	"	3.27
19	RAY UDELL-TOVEN	"	0.01

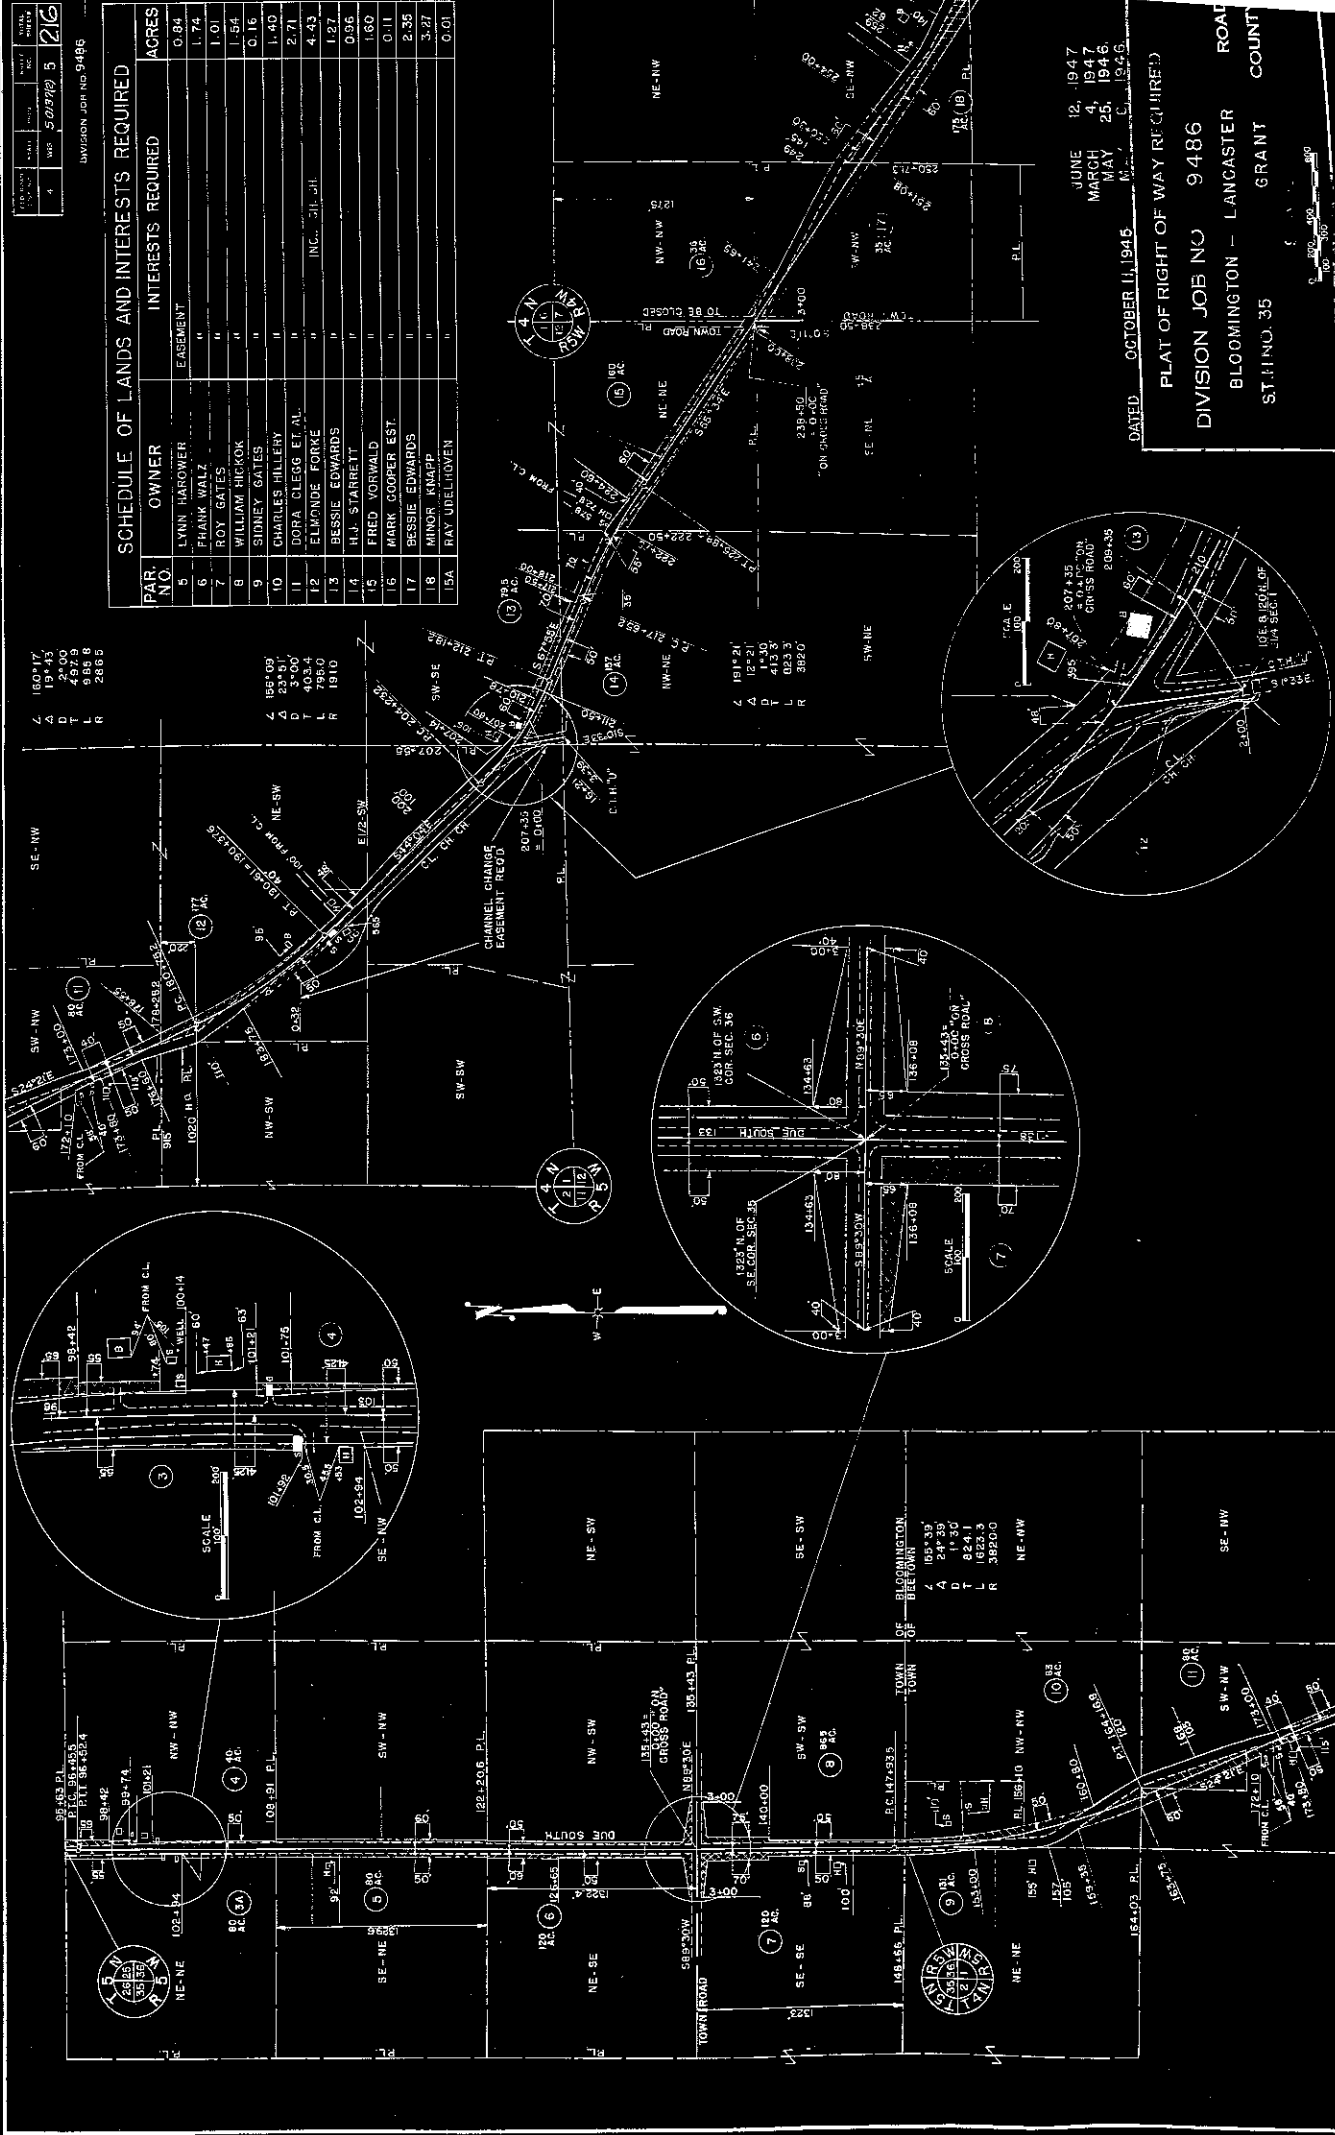

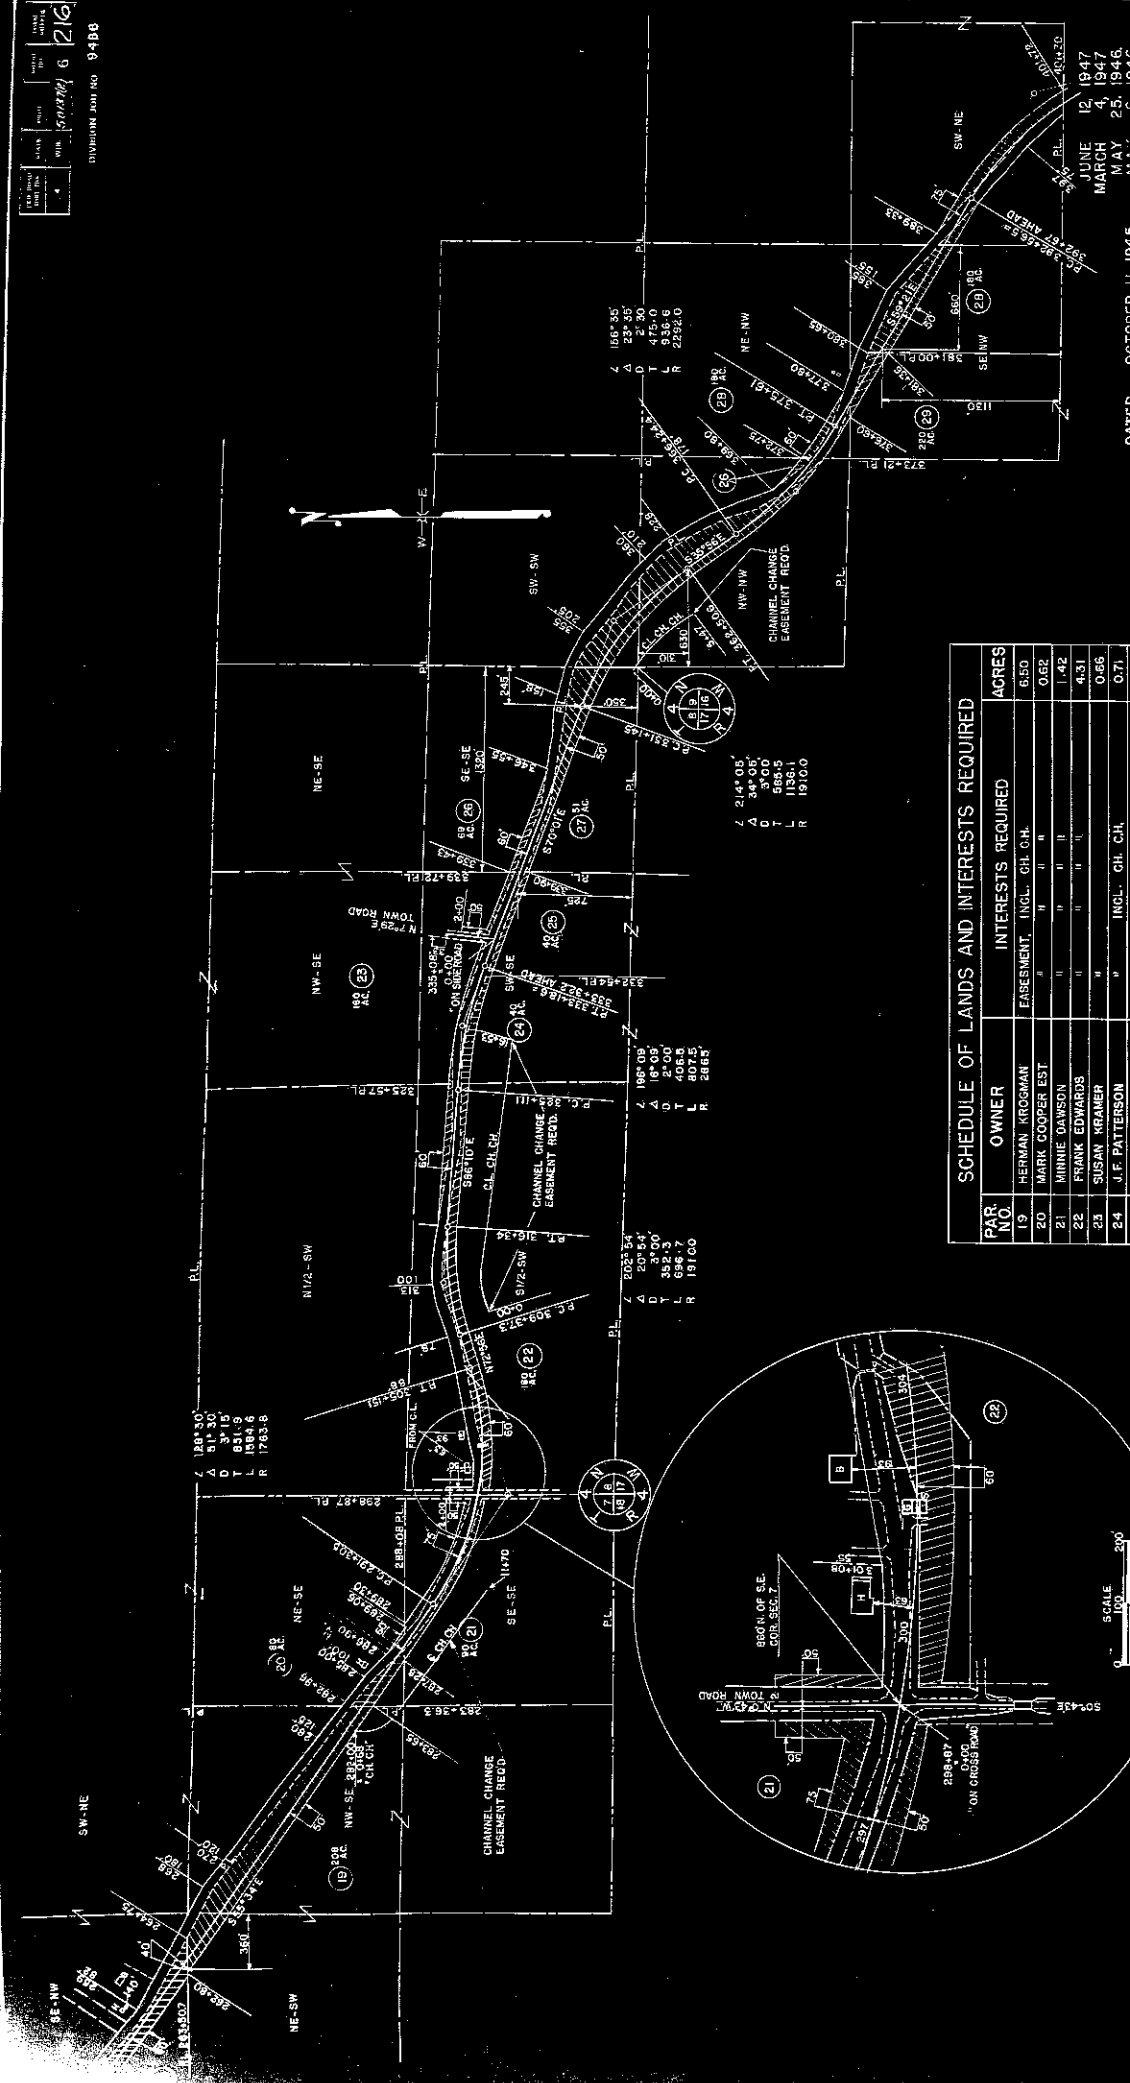

SCHEDULE OF LANDS AND INTERESTS REQUIRED					
FAR NO.	OWNER	INTERESTS REQUIRED			ACRES
		EASEMENT,	INCL.	CH. CH.	
19	HARMAN KROGAN	"	"	"	6.80
20	MARK COOPER EST	"	"	"	0.62
21	MINNIE DAWSON	"	"	"	1.42
22	FRANK EDWARDS	"	"	"	4.31
23	SUSAN KEARER	"	"	"	0.56
24	J.F. PATTERSON	"	INCL.	CH. CH.	0.71
25	PIERCE PATTERSON	"	"	"	0.38
26	ANTON UDELHOVEN	"	"	"	0.55
27	W.G. HICKOK	"	INCL.	CH. CH.	8.80
28	J.W. PEAR	"	"	"	4.25
29	WM. BARR	"	"	"	0.62
29A	ANTON UDELHOVEN	"	"	"	0.20

DATED OCTOBER 11, 1945 MAY 25, 1946
MA. 151 1946

PLAT OF RIGHT OF WAY REQUIRED

DIVISION JOB NO. 9486


BLOOMINGTON — LANCASTER ROAD

S.T.H.NO. 35 GRANT COUNTY

SCALE

0 200 400 800



1"=100'

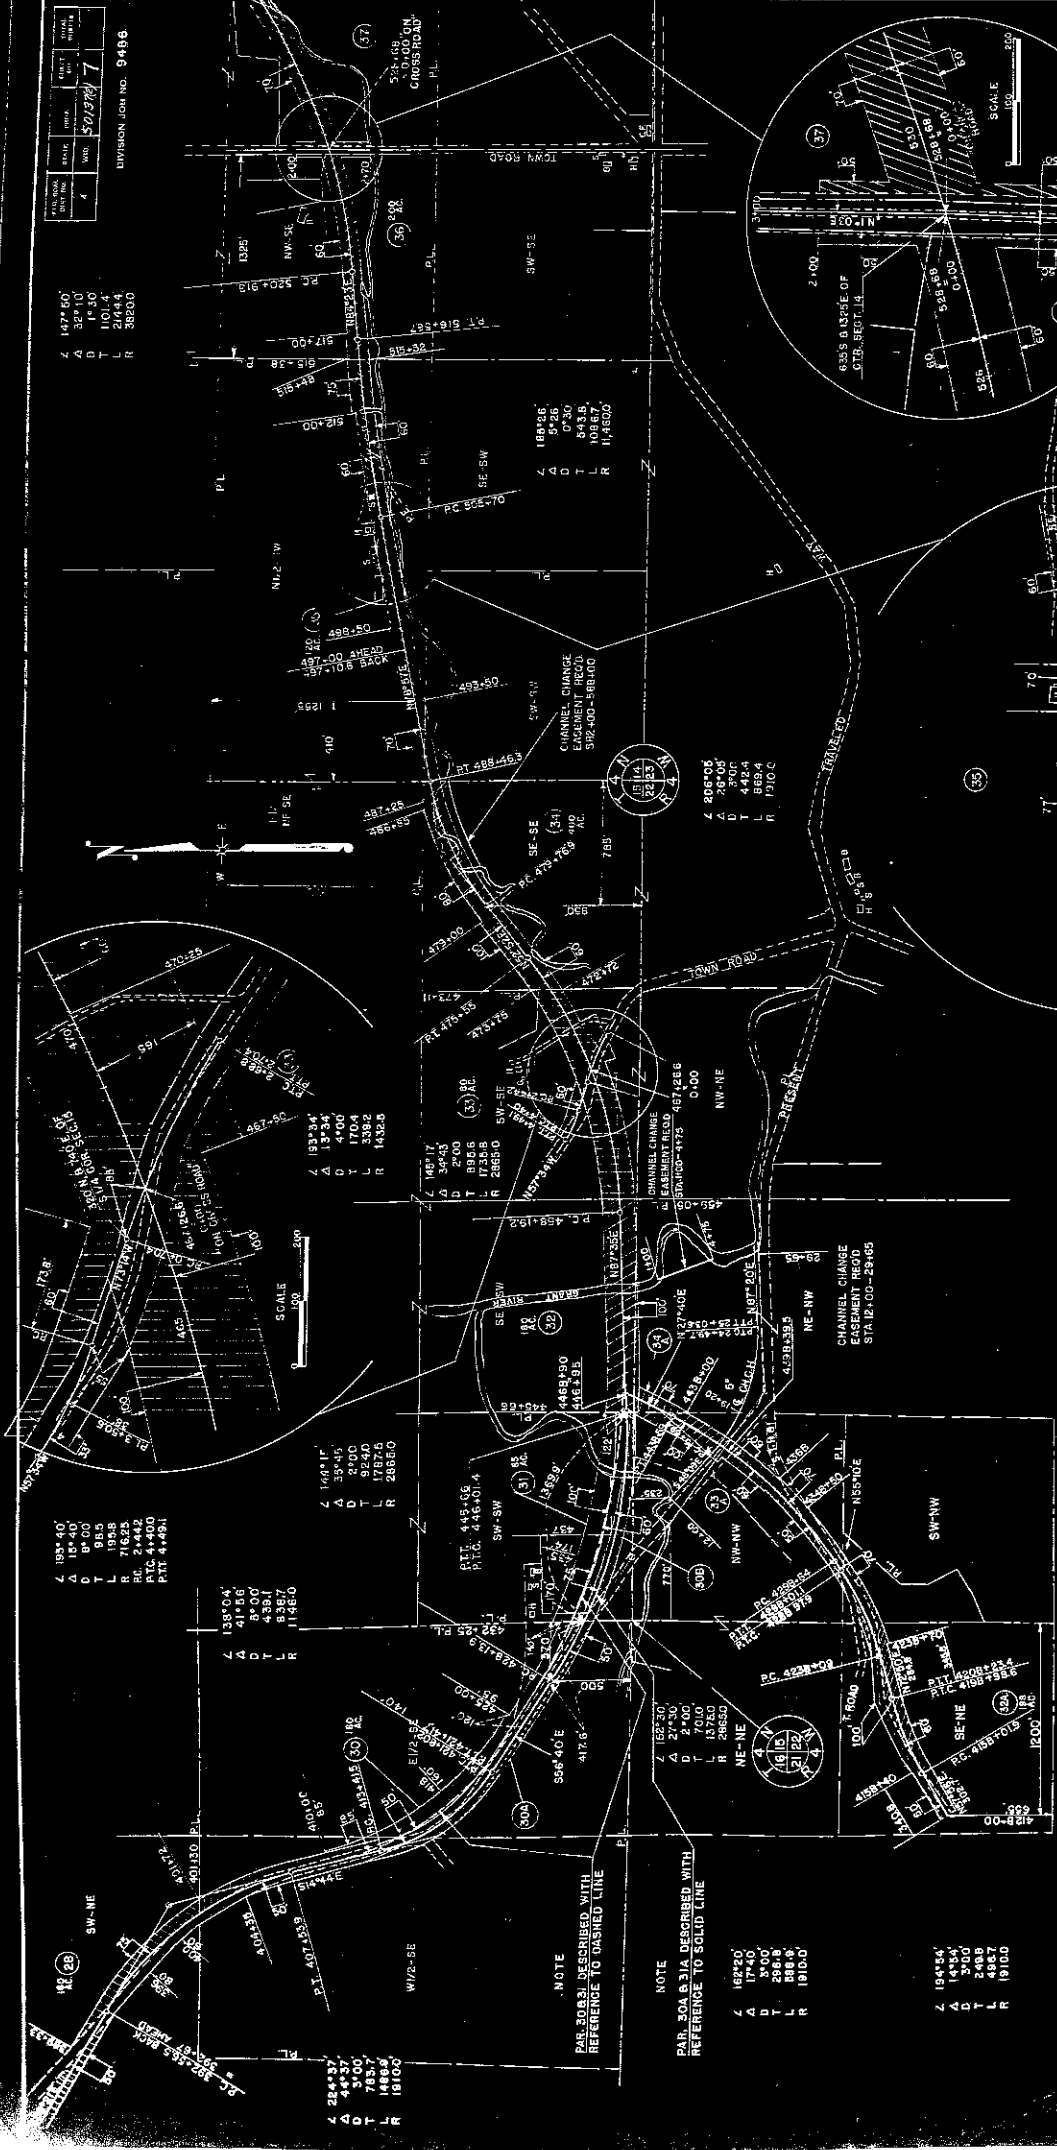

SCHEDULE OF LANDS AND INTERESTS REQUIRED

PAR. NO.	OWNER	INTERESTS REQUIRED	ACRES
30	HARRY PASCOE	EASEMENT	6.52
31	OLLIE SCHNEIDER	"	5.09
32	DONALD MARSHALL	"	6.22
33	WALTER DAVIS	"	6.90
34	DELBERT RICE	"	5.82
35	GORA L. DOOLITTLE	"	7.27
36	HERBERT SCHWARTZ	"	3.79
37A	LAURA HING	"	4.24
38A	OLLIE SCHNEIDER	"	1.80
39A	DONALD MARSHALL	"	0.57
40A	HARRY PASCOE	"	0.78
41A	OLLIE SCHNEIDER	"	1.48

DATED OCTOBER 11, 1945.
 PLAT OF RIGHT OF WAY REQUIRED
 DIVISION JOB NO. 9486
 BLOOMINGTON — LANCASTER ROAD
 S.T.H. NO. 35 GRANT COUNTY
 SCALE
 1" = 400'

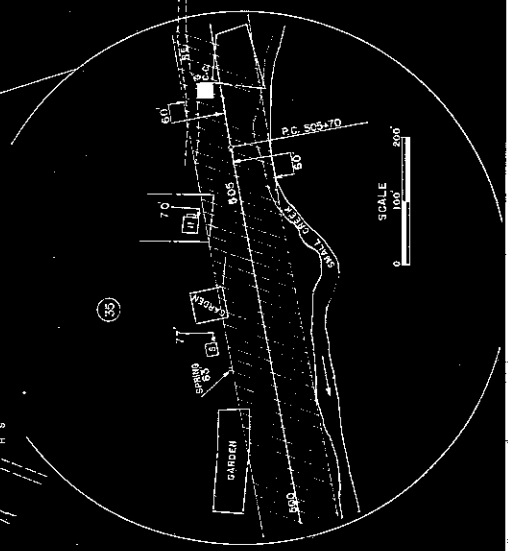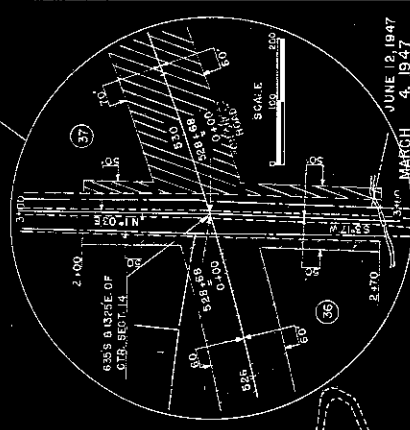

NOTE
 PAR. 30A, 31A DESCRIBED WITH
 REFERENCE TO SOLID LINE

Z 162°20'
 A 17°40'
 D 2°00'
 L 13°20'
 R 28650

Z 194°54'
 A 1°54'
 D 3°00'
 L 2°00'
 R 19100


Z 147°00'
 A 38°10'
 D 1°50'
 L 10°14'
 R 38200

DIVISION JOB NO. 9486

PAR. NO.	OWNER	INTERESTS REQUIRED	ACRES
30	HARRY PASCOE	EASEMENT	6.52
31	OLLIE SCHNEIDER	"	5.09
32	DONALD MARSHALL	"	6.22
33	WALTER DAVIS	"	6.90
34	DELBERT RICE	"	5.82
35	GORA L. DOOLITTLE	"	7.27
36	HERBERT SCHWARTZ	"	3.79
37A	LAURA HING	"	4.24
38A	OLLIE SCHNEIDER	"	1.80
39A	DONALD MARSHALL	"	0.57
40A	HARRY PASCOE	"	0.78
41A	OLLIE SCHNEIDER	"	1.48

POST OFFICE BOX 1000	STATE	STATE	POST NO.	TOTAL SHEETS
4	WIO	13700	9	

DIVISION JCM NO. 3485

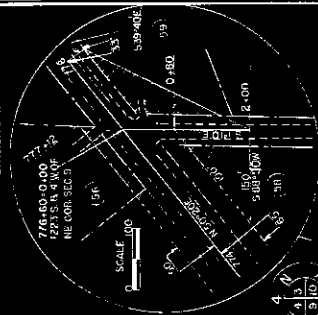

END OF RELOC. ORDER
DIV. JOB NO. 9486A

CITY OF
LANCASTER

12, 1947	JUNE	1945
4, 1947	MARCH	
25, 1946	MAY	
6, 1946	MAY	OCTOBER 11, 1945

THE RIGHT WAY REQUIRED

1 1306N 008 NO 9486

BLOOMINGTON -- LANCASTER ROAD
ST. LOUIS 35 GRANT COUNTY

SCALE

SCHEDULE OF LANDS AND INTERESTS REQUIRED				ACRES
PAR. NO.	OWNER	EASEMENT	INTERESTS REQUIRED	
47A	WM. KNOTT WELL	"	"	2.40
48	ED. KROHN	"	"	3.59
49	RUSH, GODFREY ET AL.	"	"	3.09
50	L.L. BEPP	"	"	0.08
51	CLYDE PIERCE	"	"	1.25
52	ANDREW PLUZ	"	"	1.21
53	MRS. LERISSA VESPERMAN	"	"	0.77
54	DONALD LATHAM	EASEMENT	ENCL. CH. CH.	1.16
55	SAM R. MARTIN	"	"	1.22
56	MRS. CHRISTINE LISCOM	"	"	0.72
57	JAMES ALLIFF, JR.	"	"	0.53
58	GEO. JOHNSON	"	"	0.63
59A	LOUIS FLESCH	"	"	0.04
59B	WM. ROGERS	"	"	0.13
59	WM. ROGERS	"	ENCL. CH. "H.	0.14

