



The State of Wisconsin

HIGHWAY COMMISSION

STATE OFFICE BUILDING

MADISON 2

March 13, 1947

Mr. Eugene Croft
Grant County Highway Commissioner
Lancaster, Wisconsin

Mr. Alonzo Aupperle
County Clerk, Grant County
Lancaster, Wisconsin

Gentlemen:


SUBJECT: Project S 0137(2)
(Division Job No. 9486)
Bloomington-Lancaster Road
S. T. R. 35
Grant County

The Highway Commission deems it necessary to make certain changes in location and to acquire certain lands and interests in lands for the proper improvement or maintenance of the above-designated project and highway. The relocation order of the Commission and the map showing the highway as laid out and established and the lands and interests to be acquired are transmitted herewith.

The relocation order provides that the county highway committee shall make the necessary acquisitions pursuant to Section 84.09(3), Wisconsin Statutes (Chapter 341, Laws of 1945).

Very truly yours

STATE HIGHWAY COMMISSION OF WISCONSIN

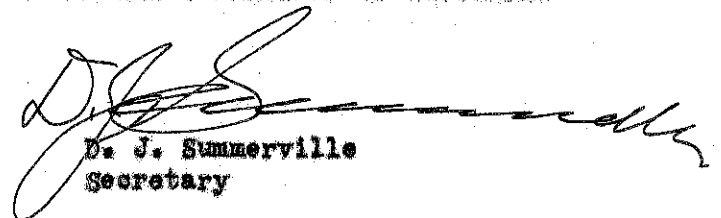
D. J. Summerville
Secretary

DJS:AP
Enc.
CC: DE#9
WEB

RELOCATION ORDER
BY STATE HIGHWAY COMMISSION OF WISCONSIN

* * * * *

THE STATE HIGHWAY COMMISSION FINDS AND DETERMINES THAT:

The proper establishing, laying out, widening, enlarging, extending, constructing, reconstructing, improving, or maintaining a portion of the highway now designated as State Trunk Highway ~~Nx~~ 35, from a point 205 feet north and 475 feet east of the west one-quarter corner of Section 25, Township 5 North, Range 5 West, thence southerly, southeasterly, and northeasterly to a point 105 feet east and 1120 feet south of northwest corner of Section 10, Township 4 North, Range 3 West,

and on roads or lands in and about and along and leading to same, requires certain relocation or change and the acquisition of lands or interests in lands as shown on the map or copy thereof marked

"PLAT OF RIGHT OF WAY REQUIRED, DIVISION JOB NO. 9486,"

for the Bloomington-Lancaster Road,

S.T.H. NX 35, Grant County, dated March 4, 1947,

the same being sheet No. 4, 5, 6, 7, 8, and 9 of the plans for said division job, and

Pursuant to its authority under Sections 84.02 (3) and 84.09, Wisconsin Statutes,

THE STATE HIGHWAY COMMISSION HEREBY ORDERS THAT:

(1) The said highway is hereby laid out and established to the lines and widths as shown on the said plat.


(2) The required lands or interests in lands as shown on the plat shall be acquired by the County Highway Committee of the county in which the lands are situate, pursuant to the provisions of Section 84.09 (3), Wisconsin Statutes, except parcels 1, 2, 3, 3A, 4, 5, 6, 7, 8, 9, 10, 11, 12, 13, 14, 15, 15A, 16, 17, 18, 19, 20, 21, 22, 23, 24, 25, 26, 26A, 27, 28, 29, 30, 31, 32, 32A, 33, 34, 35, 36, 37, 38, 39, 40, 41, 42, 43, 44, 45, 46, 47, 47A, 48, 49, 50, 51, 52, 53, 54, 55, 55A, 56, 56A, 57, 58, and 59.

(3) Buildings, fixtures or chattels acquired incident to the acquisition of lands or rights in lands under this order, and to be removed, shall, subject to approval of the Highway Commission, be sold by the County Highway Committee at public or private sale to the highest bidder, and the net proceeds of such sale paid into the state highway fund.


(4) This order supersedes and amends the previous order issued by the Commission on May 31, 1946.

* * * * *


The foregoing order was issued by the State Highway Commission and entered in the minutes of its meeting on March 12, 1947.

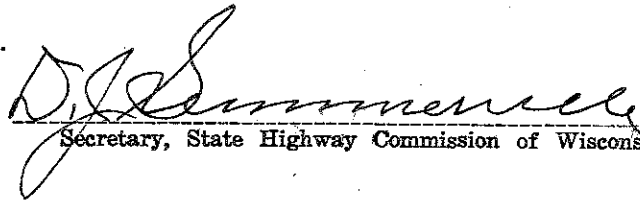
 Secretary, State Highway Commission of Wisconsin

31A 604030
REG. OF F.A.S. 211 (2)

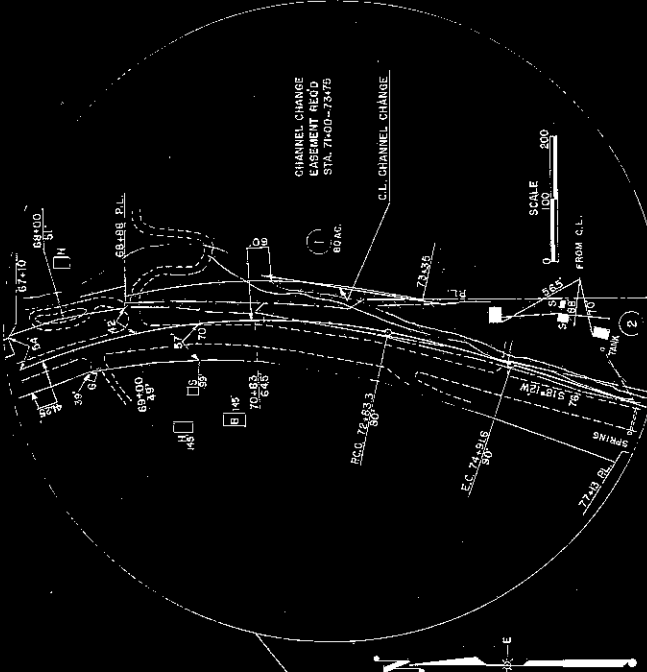

DIV. JOB NO. 9486
STA. 66-085

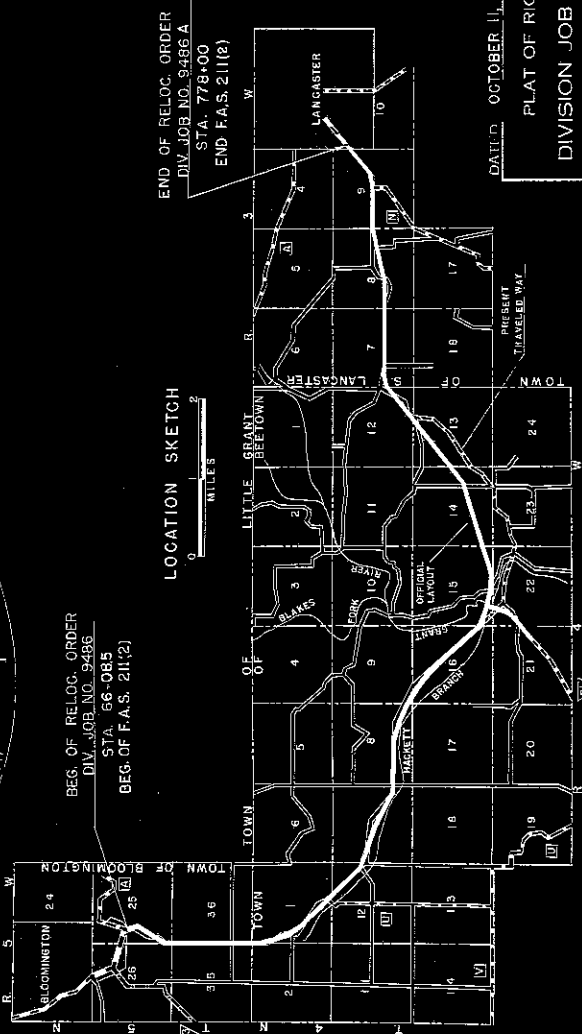

END OF RELOC. ORDER
DIV JOB NO. 9486 A
STA. 778+00
END. EAS 211/81

1945	OCTOBER 11	1945	MAY 5
1946	MAY 25	1947	MARCH 4

FLAT OF RIGHT OF WAY REQUIRED

DIVISION JOB NO. 9486

BLOOMINGTON - LANCASTER ROAD

S.T.H.NO. 35 GRANT

SCALE


200 400 800

[illegible]

SCHEDULE OF LANDS AND INTERESTS REQUIRED		
PAR. NO.	OWNER	ACRES
5	LYNN HARROWER	0.84
6	FRANK WALZ	1.74
7	ROY GATES	1.01
8	WILLIAM INGRAM	1.54
9	SIDNEY GATES	0.16
10	CHARLES HILLERY	2.71
11	DORA CLEGG ET AL.	4.43
12	ELMONDE FORDE	1.27
13	BESSIE EDWARDS	0.96
14	H.J. STARRETT	0.11
15	FRED VORWALD	2.35
16	BESSIE EDWARDS	3.37
17	MARK COOPER EST.	0.01
18	MINOR KNAPP	0.01
19	RAY UELHOVEN	0.01




DIVISION JOB NO. 9488

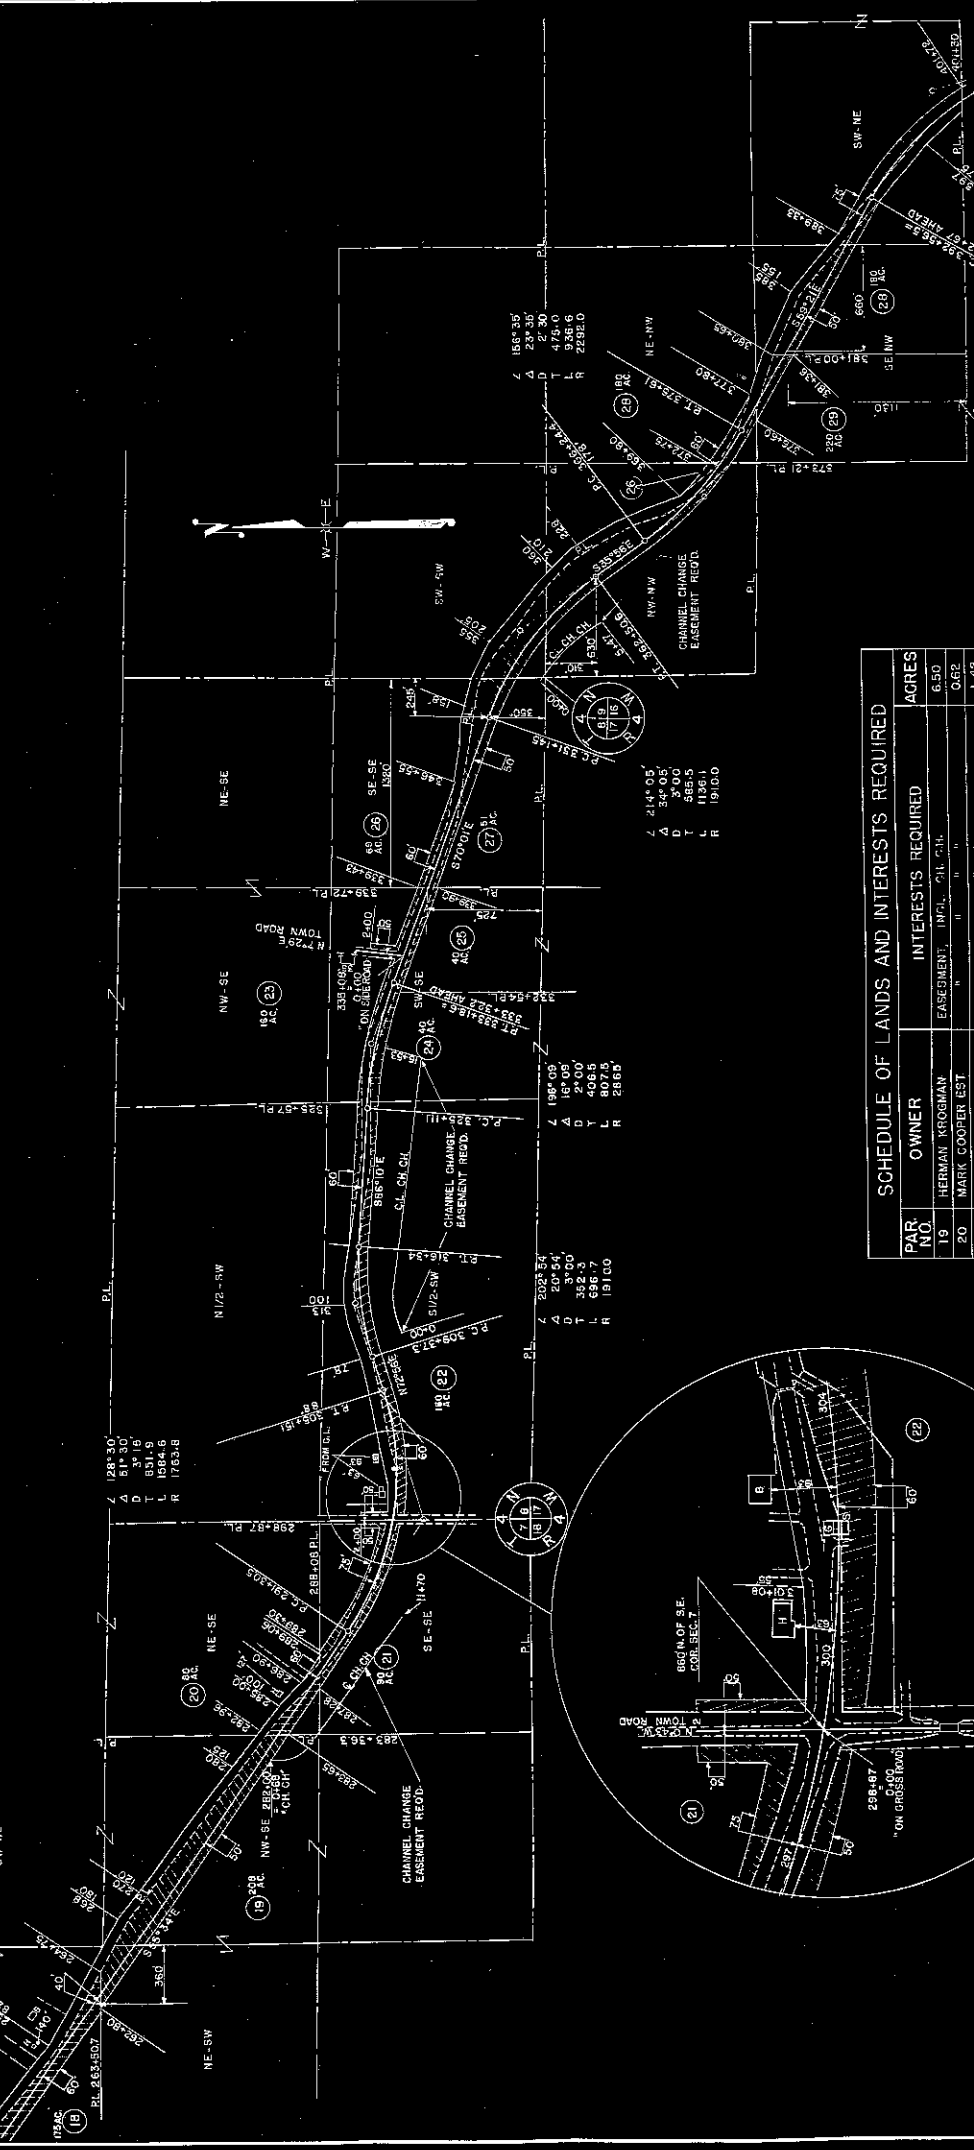

SCHEDULE OF LANDS AND INTERESTS REQUIRED

PAR. NO.	OWNER	INTERESTS REQUIRED	ACRES
19	HERMAN KROGMAN	EASEMENT, INCL. CH. CH.	6.50
20	MARK COOPER EST	"	0.62
21	MINNIE DAWSON	"	1.42
22	FRANK EDWARDS	"	4.31
23	SUSAN KRAMER	"	0.66
24	J.F. PATTERSON	"	0.71
25	PIERCE PATTERSON	"	0.38
26	ANTON UDELHOVEN	"	0.55
27	W.G. HICKOK	"	8.80
28	J.W. PEAK	"	4.15
29	WM. BARR	"	0.62
28A	ANTON UDELHOVEN	"	0.20

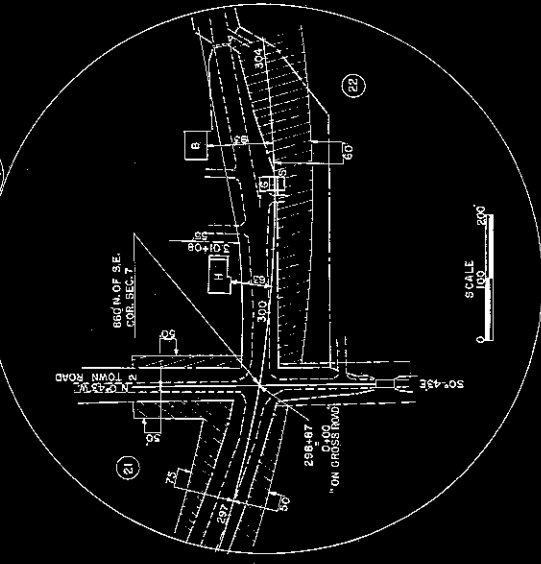

DATED OCTOBER 11, 1945
 MARCH 4, 1947
 MAY 25, 1946
 PLAT OF RIGHT OF WAY REQUIRED
 DIVISION JOB NO. 9486
 BLOOMINGTON — LANCASTER
 COUNTY
 ST. NO. 35
 GRANT
 SCALE 1" = 200'

PAR. NO.	OWNER	INTERESTS REQUIRED	ACRES
30	HARRY PASCOE	EASEMENT	5.02
31	OLLIE SCHNEIDER	"	5.08
32	DONALD MARSHALL	"	6.22
33	WALTER DAVIS	"	6.90
34	DELBERT RICE	"	5.96
35	CORA I DOOLITTLE	"	7.27
36	HERBERT SCHWANTES	"	3.79
37	LAURA HING	"	4.24
38	OLLIE SCHNEIDER	"	1.80
39	DONALD MARSHALL	"	0.57

DIVISION JOB NO. 9486



SCHEDULE OF LANDS AND INTERESTS REQUIRED

PAR. NO.	OWNER	INTERESTS REQUIRED	ACRES
30	HARRY PASCOE	EASEMENT	5.02
31	OLLIE SCHNEIDER	"	5.08
32	DONALD MARSHALL	"	6.22
33	WALTER DAVIS	"	6.90
34	DELBERT RICE	"	5.96
35	CORA I DOOLITTLE	"	7.27
36	HERBERT SCHWANTES	"	3.79
37	LAURA HING	"	4.24
38	OLLIE SCHNEIDER	"	1.80
39	DONALD MARSHALL	"	0.57

DATED OCTOBER 11, 1945

PLAT OF RIGHT OF WAY REQUIRED

DIVISION JOB NO. 9486


BLOOMINGTON — LANCASTER ROAD

ST. H. NO. 35 GRANT COUNTY

SCALE



MARCH 4, 1947
MAY 25, 1946
MAY 6, 1946

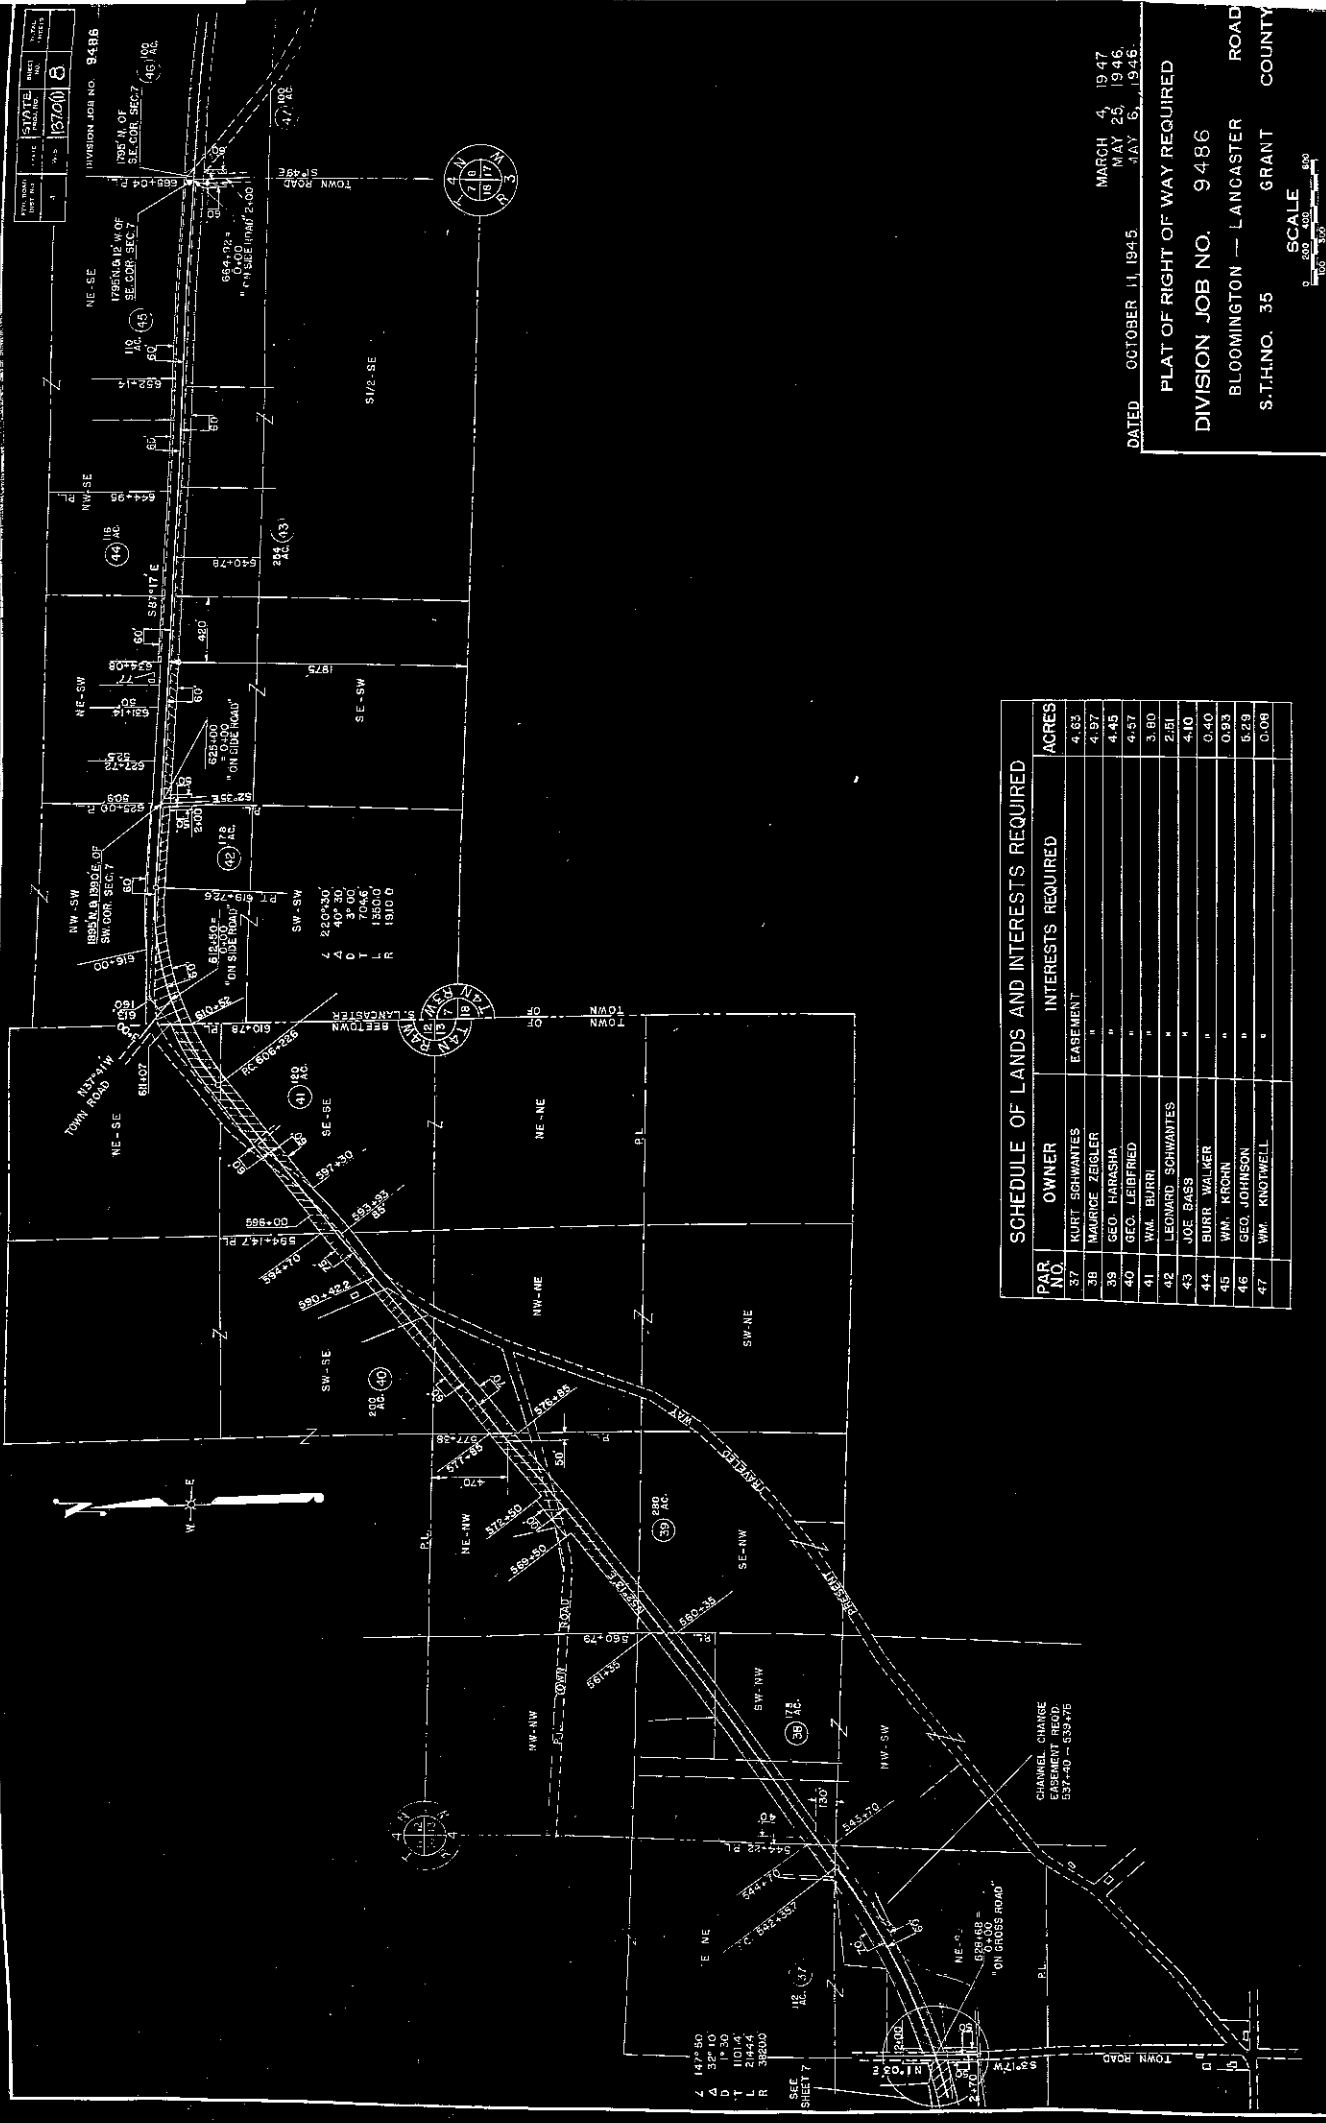

SCHEDULE OF LANDS AND INTERESTS REQUIRED		
PAR. NO.	OWNER	ACRES
37	KURT SCHWANTES	4.62
38	MAURICE ZEIGLER	4.97
39	GEO. HARASHA	4.45
40	GEO. LEIFRIED	4.37
41	WM. BURRI	3.80
42	LEONARD SCHWANTES	2.51
43	JOE BASS	4.10
44	BURR WALKER	0.40
45	WM. KROHN	0.93
46	GEO. JOHNSON	0.29
47	WM. KNOTWELL	0.08

DIVISION JOB NO. 9486
BLOOMINGTON - LANCASTER ROAD
S.T.H.NO. 35 GRANT COUNTY
IOWA


DATED OCTOBER 11, 1945

MARCH 4, 1947
MAY 25, 1946
JULY 6, 1945

SCALE
0 100 200 300 400
Feet

PAR. NO.	OWNER	INTERESTS REQUIRED	ACRES
47A	WM KNOTT	EASEMENT	2.40
48	ED. KROHN	"	3.59
49	RUSH GODFREY ET AL.	"	3.09
50	L.L. SEIPP	"	0.08
51	CLYDE PIERCE	"	1.25
52	ANDREW ZENZ	"	1.21
53	MRS. LEUISA VESPERMAN	"	0.77
54	DONALD LATHAM	EASEMENT INCL. CH. CH.	1.16
55	SAM R. MARTIN	"	1.22
56	MRS. CHRISTINE LEBLANC	"	0.72
57	JAMES ILLIFF EST.	"	0.53
58	GEO. JOHNSON	"	0.63
58A	LOUIS FLESH	"	0.04
58A	WM. ROGERS	"	0.13
59	WM. ROGERS	"	0.14

4	12700	9
DIVISION JOB NO. 9486		

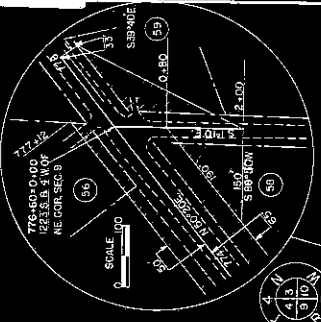

DATED OCTOBER 11, 1945
MAY 25, 1946
MAY 6, 1946

PLAT OF RIGHT OF WAY REQUIRED
DIVISION JOB NO. 9486
BLOOMINGTON — LANCASTER ROAD
ST. NO. 35 GRANT COUNTY

SCALE
0 200 400 600
1" = 200'