

Wisconsin Department of Transportation

MAY 16 1988

RECEIVED

MAY 5 - 1988

DIVISION OF HIGHWAYS AND TRANSPORTATION SERVICES

4802 Sheboygan Avenue
P.O. Box 7916
Madison, WI 53707-7916

Mr. Nelson J. Huske, Commissioner
Grant County Highway Department
Box 150
Lancaster, Wisconsin 53813

Mr. John Huth, Commissioner
Richland County Highway Department
P. O. Box 508
179 W. Gage Street
Richland Center, Wisconsin 53581

✓ Ms. Dorothea Eck
Grant County Clerk
Courthouse
130 West Maple Street
Lancaster, Wisconsin 53813

Mr. Bernal W. Coy
Richland County Clerk
Courthouse
Richland Center, Wisconsin 53581


Dear Mr. Nelson, Ms. Eck, Mr. Huth and Mr. Coy:

Project I.D. 5550-02-21
Muscoda - Richland Center Road
S.T.H. 80
Richland and Grant Counties

The Department of Transportation deems it necessary to make certain revisions on a previously approved right of way plat and to acquire certain lands and interests in lands, according to such revisions, for the proper improvement or maintenance of the above-designated project and highway. The revised relocation order of the Department and the map showing the highway as laid out and established and the lands and interests to be acquired are transmitted herewith.

The attached relocation order sets forth the provisions by whom the right of way will be acquired.

Sincerely,

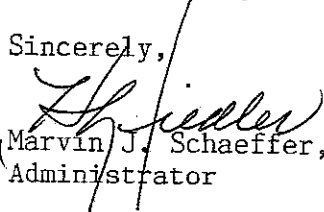
Marvin J. Schaeffer, P.E.
Administrator

Enc.

CC: Trans. Dist. 1 and 5
Real Estate

R-0-572

RELOCATION ORDER

State of Wisconsin/Department of Transportation
DIVISION OF HIGHWAYS AND TRANSPORTATION SERVICES

PROJECT	NAME OF ROAD	HIGHWAY	COUNTY
I.D. 5550-02-21	Muscoda - Richland Center Road	S.T.H. 80	Richland and Grant
RIGHT OF WAY PLAT DATE	PLAT SHEET NUMBERS	DATE OF PREVIOUS ORDER	
April 11, 1988	4.0 through 4.13	November 19, 1987	

Description of Termini of Project

Beginning at a point located N 27° 10' 42"W, 110.65 feet from the southwest corner of Lot 8, Block 19, Village of Muscoda, thence in a northerly direction to a point located N 82° 03' 00"E, 697.18 feet from the center of Section 12, Township 9 North, Range 1 West.


To properly establish, lay out, widen, enlarge, extend, construct, reconstruct, improve, or maintain a portion of the highway designated above, it is necessary to relocate or change and acquire certain lands or interests in lands as shown on the right of way plat for the above project.

To effect this change, pursuant to authority granted under Sections 84.02(3) and 84.09, Wisconsin Statutes, the Department of Transportation hereby orders that:

1. The said highway is hereby laid out and established to the lines and widths as shown on the plat.
2. The required lands or interests in lands as shown on the plat shall be acquired by the Division of Highways and Transportation Services, in the name of the State of Wisconsin, pursuant to the provisions of Section 84.09(1) or (2), Wisconsin Statutes.
3. This order supersedes and amends any previous order issued by the Department.

MAY 5 - 1988

Date

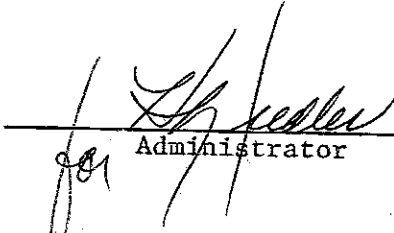
Administrator

SCHEDULE OF LANDS & INTERESTS REQUIRED

AREAS SHOWN IN THE TOTAL ACRES COLUMN MAY BE APPROXIMATE AND ARE DERIVED FROM TAX ROLLS OR OTHER AVAILABLE SOURCES AND MAY NOT INCLUDE LANDS OF THE OWNER WHICH ARE NOT CONTIGUOUS TO THE AREA TO BE ACQUIRED.

REVISION DATE
10-27-87
4-11-88

ROUTE
S.T.H. 80

COUNTY
GRANT &
RICHLAND


DATE
5-25-87

R/W PROJECT NUMBER
5550-02-21
FEDERAL PROJECT NUMBER


SHEET NUMBER
4.1

PARCEL NUMBER	SHEET NUMBER	OWNER	INTERESTS REQUIRED	TOTAL BEFORE AC./S.F.	AC./S.F. REQUIRED			TOTAL REM. AC./S.F.	L.H.E. AC./S.F.	
					NEW	EXIST.	TOTAL		PERM.	TEMP.
1	4.4	STATE OF WISCONSIN IDNR - EASEMENT	RIGHTS	-	-	-	-	-	-	-
2	4.4,4.5	THOMAS I. IVERSON	FEE, L.H.E. & ACCESS RTS.	7.00	0.04	1.09	1.13	5.87	-	-
3	4.4	GORDON M. GRIBBLE L.C. TO LARRY MEYER	FEE	0.23	0.23	0.00	0.23	0.00	-	0.51
4	4.4,4.5	DONALD J. STADELE	FEE, L.H.E. & ACCESS RTS.	277.02	1.27	0.95	2.22	274.80	0.12	0.10
5	4.4,4.5	DEAN COOLEY	FEE, L.H.E. & ACCESS RTS.	22.00	0.02	0.15	0.17	21.83	-	0.06
6	4.5	MAE RUTH THOMPSON	FEE & ACCESS RTS.	220.00	1.40	2.02	3.42	216.58	-	-
7	4.5	GEORGE L. GRANKEY	FEE, L.H.E. & ACCESS RTS.	177.31	1.92	1.48	3.40	173.91	-	0.15
8	4.5,4.6	GERALD E. GRANKEY	FEE, L.H.E. & ACCESS RTS.	290.13	2.85	2.02	4.87	285.26	0.14	-
9	4.6	KEITH ANDERSON	FEE	45.05	0.02	0.01	0.03	45.02	-	-
10	4.6,4.7	LARRY J. MILLER L.C. TO ALAN & JOHN BAKER	FEE & L.H.E.	322.83	0.56	0.40	0.96	321.87	-	0.20
11	4.7,4.8	JOSEPH B. MAKOVEC	FEE, L.H.E. & ACCESS RTS.	311.00	4.04	5.15	9.19	301.81	0.78	0.02
12	4.7,4.8	HUGH J. HONER L.C. TO LOWELL D. EWING	FEE, L.H.E. & ACCESS RTS.	120.00	1.35	0.96	2.31	117.69	0.38	0.35
13	4.8	FRANK J. STORK	FEE & ACCESS RTS.	24.35	8.67	1.61	10.28	14.07	-	-
14	4.8,4.9	RAY K. JENNINGS	FEE & ACCESS RTS.	2.65	1.08	0.27	1.35	1.30	-	-
15	4.8,4.9	LOUIS J. ZAHALKA	FEE, L.H.E. & ACCESS RTS.	297.00	4.29	4.80	9.09	287.91	0.15	0.12
16	4.9,4.10	DONALD C. STORMS	FEE, L.H.E. & ACCESS RTS.	163.81	5.24	2.92	8.16	155.65	0.34	-
17	4.9	DAVID STORMS	FEE	0.69	0.08	0.08	0.16	0.53	-	-
18	4.9,4.10	VILLAGE OF MUSCODA	FEE & ACCESS RTS.	2.15	0.47	0.20	0.67	1.48	-	-
19	4.10	GARY S. ENDERS	FEE	5.00	0.36	0.48	0.84	4.16	-	-
20	4.9,4.10	ROBERT L. MILLER L.C. TO ROGER VENHUIZEN, ET. AL.	FEE, L.H.E. & ACCESS RTS.	30.85	1.59	1.96	3.55	27.30	0.10	-
21	4.10	RUBY PARISH	FEE & ACCESS RTS.	1.18	0.02	0.34	0.36	0.82	-	-
22	4.10	RUBY PARISH L.C. TO JOSEPH E. BLOCK	FEE, L.H.E. & ACCESS RTS.	0.72	0.02	0.38	0.40	0.32	0.21	-
23	4.10	GARY CANNON	FEE & ACCESS RTS.	6.50	0.75	0.73	1.48	5.02	-	-
24	4.10-4.13	ANTHONY STADELE	FEE, L.H.E. & ACCESS RTS.	1619.74	10.11	7.61	17.72	1602.02	1.46	1.16
25	4.11,4.12	CARL L. LEWIS L.C. TO ANTHONY STADELE	FEE, L.H.E. & ACCESS RTS.	95.00	5.54	2.55	8.09	86.91	0.39	1.97
26	4.11	ERMA Z. JAHNEY	FEE, L.H.E. & ACCESS RTS.	3.00	0.28	0.35	0.63	2.37	0.06	-
27	4.12,4.13	MICHAEL A. WINDSTRUP	FEE, L.H.E. & ACCESS RTS.	106.27	2.81	1.58	4.39	101.88	0.31	-
28	4.13	DAIRYLAND POWER CO-OP	FEE, L.H.E. & ACCESS RTS.	1.69	0.22	0.27	0.49	1.20	-	0.04
29	4.13	RALPH KOBITTER	FEE, L.H.E. & ACCESS RTS.	351.35	1.20	2.14	3.34	348.01	0.09	-
30	4.13	STEVEN L. HOTH	FEE & ACCESS RTS.	7.60	0.30	0.50	0.80	6.80	-	-
31	4.4,4.5	GENERAL TELEPHONE CO. (40)	RELEASE OF RIGHTS	-	-	-	-	-	-	-
32	4.10	MUSCODA MUNICIPAL UTILITY (41)	RELEASE OF RIGHTS	-	-	-	-	-	-	-
33	4.8,4.9	NORTHERN NATURAL GAS (42)	RELEASE OF RIGHTS	-	-	-	-	-	-	-
34	4.9,4.10	RICHLAND ELECTRIC (43)	RELEASE OF RIGHTS	-	-	-	-	-	-	-
35	4.13	DAIRYLAND POWER COOP. (44)	RELEASE OF RIGHTS	-	-	-	-	-	-	-
36	4.4	ROBERT L. GRIFFIN	FEE & ACCESS RTS.	1.40	0.09	-	0.09	1.31	-	-
37	4.4	DONALD J. STADELE	FEE & ACCESS RTS.	1.61	0.36	-	0.36	1.25	-	-
38	4.4	HENNESSEY MOTORS, INC.	ACCESS RTS.	-	-	-	-	-	-	-
39	4.4	AMY J. BROWN, ET. AL.	ACCESS RTS.	-	-	-	-	-	-	-
40	4.5-4.7	JAMES M. MILLER	ACCESS RTS.	-	-	-	-	-	-	-
41	4.9	DAWSON CEMETERY ASSOC.	ACCESS RTS.	-	-	-	-	-	-	-
42	4.5	EDWARD W. STACKMAN	ACCESS RTS.	-	-	-	-	-	-	-
43	4.4	RCTR. FED. SAL. L. & TO JACK FRAZIER	L.H.E.	-	-	-	-	-	-	0.08


REVISION DATE 10-27-87 4-11-88	ROUTE S.H. 80	COUNTY GRANT A RICHLAND	DATE 6-25-87	R/W PROJECT NUMBER 5850 - 02 - 21	SHEET NUMBER 4.2
NOT TO SCALE				FEDERAL PROJECT NUMBER	

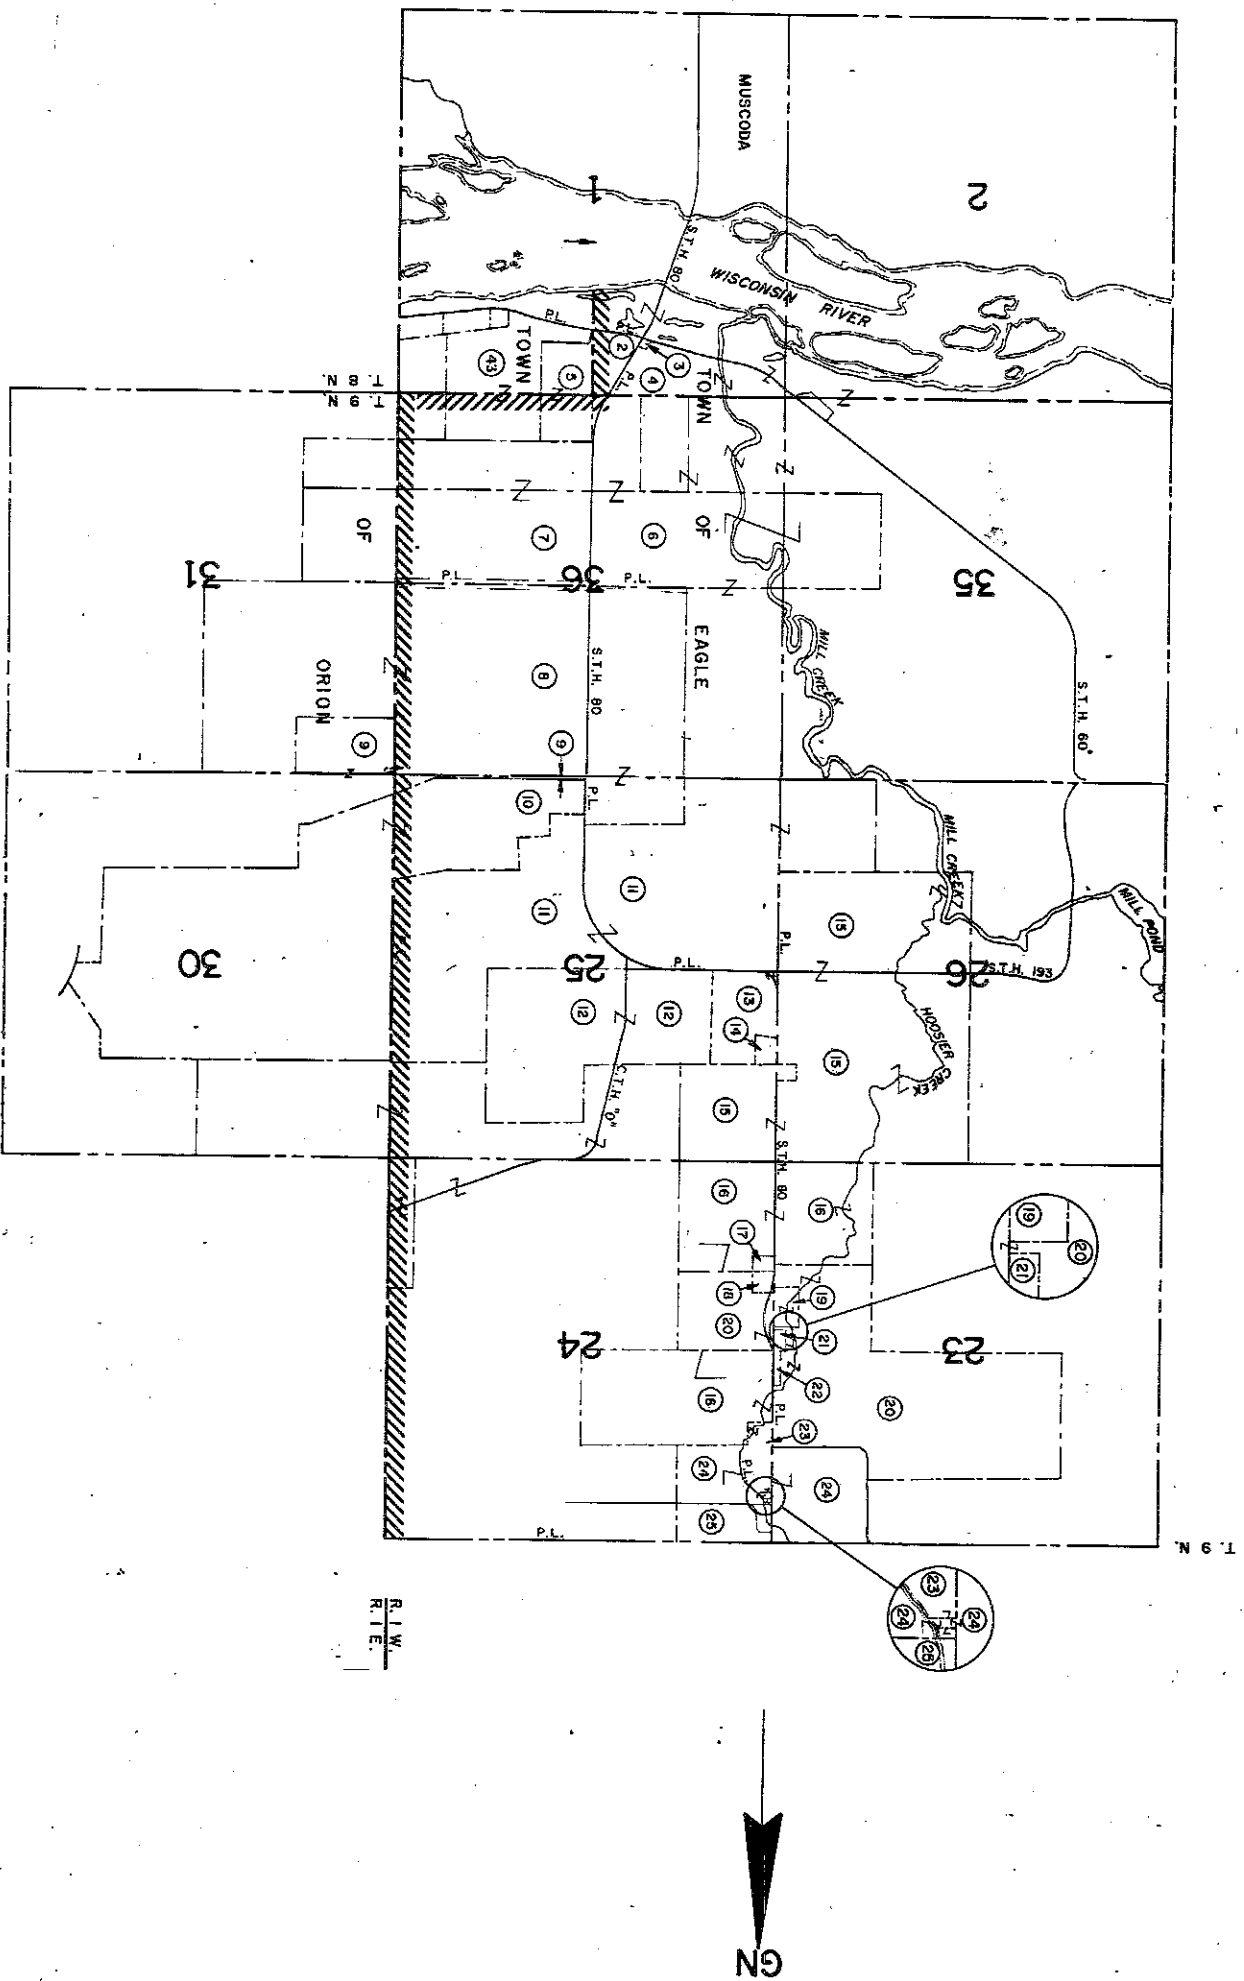

REVISION DATE 10-27-87 4-11-88 NC	ROUTE S.T.H. 80	COUNTY GRANT & RICHLAND	DATE 6-28-87	S/W PROJECT NUMBER 5560-02-21	SHEET NUMBER 43
NOT TO SCALE					

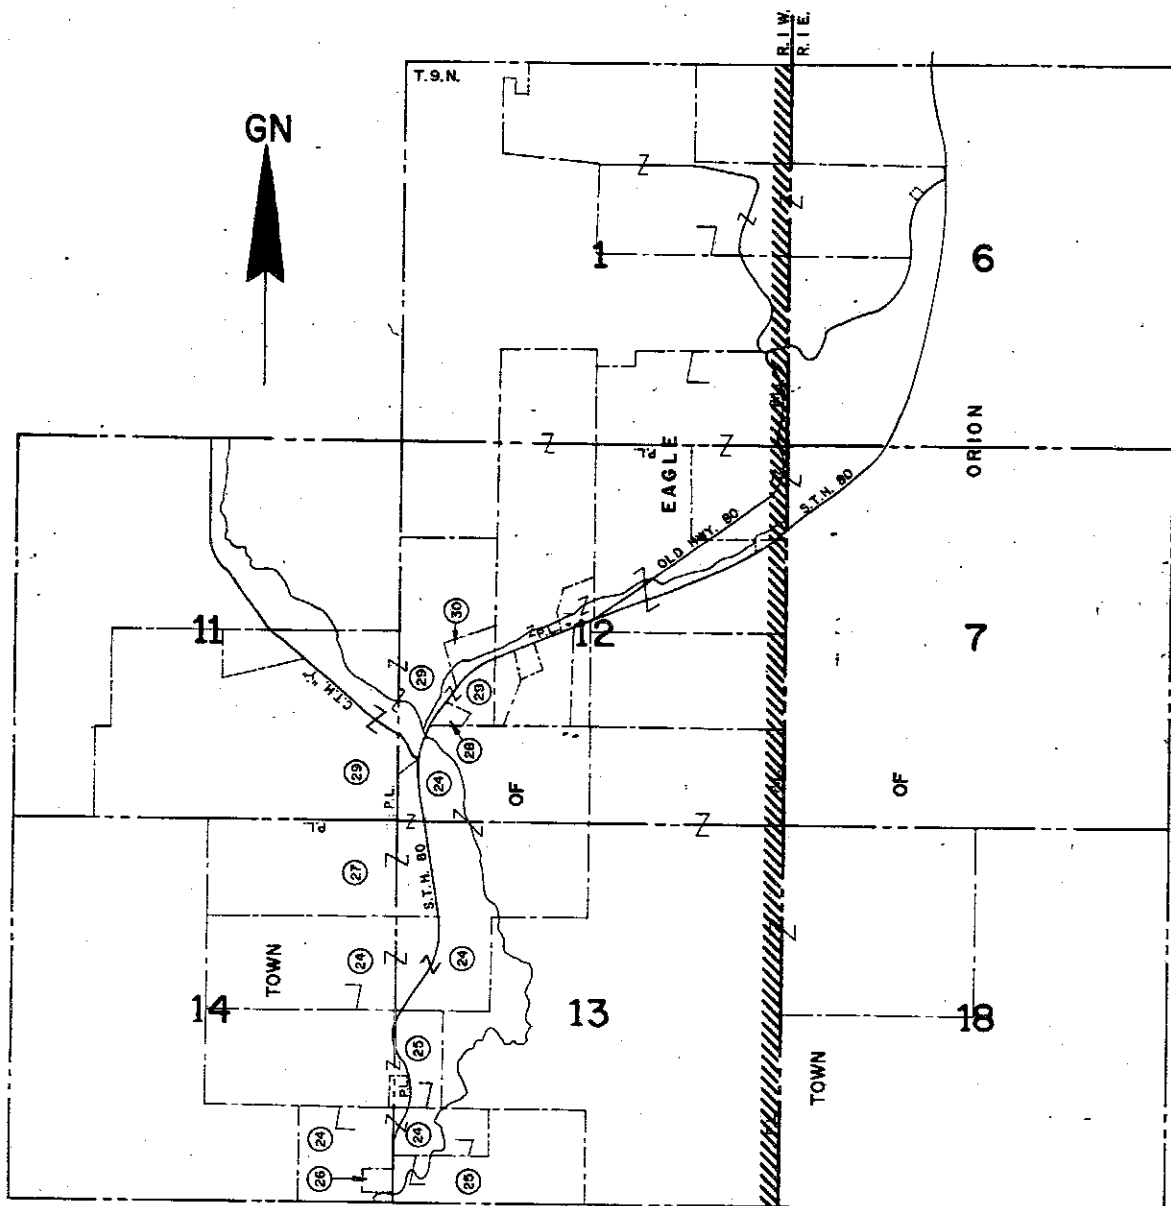

FILE NAME: 555002101010

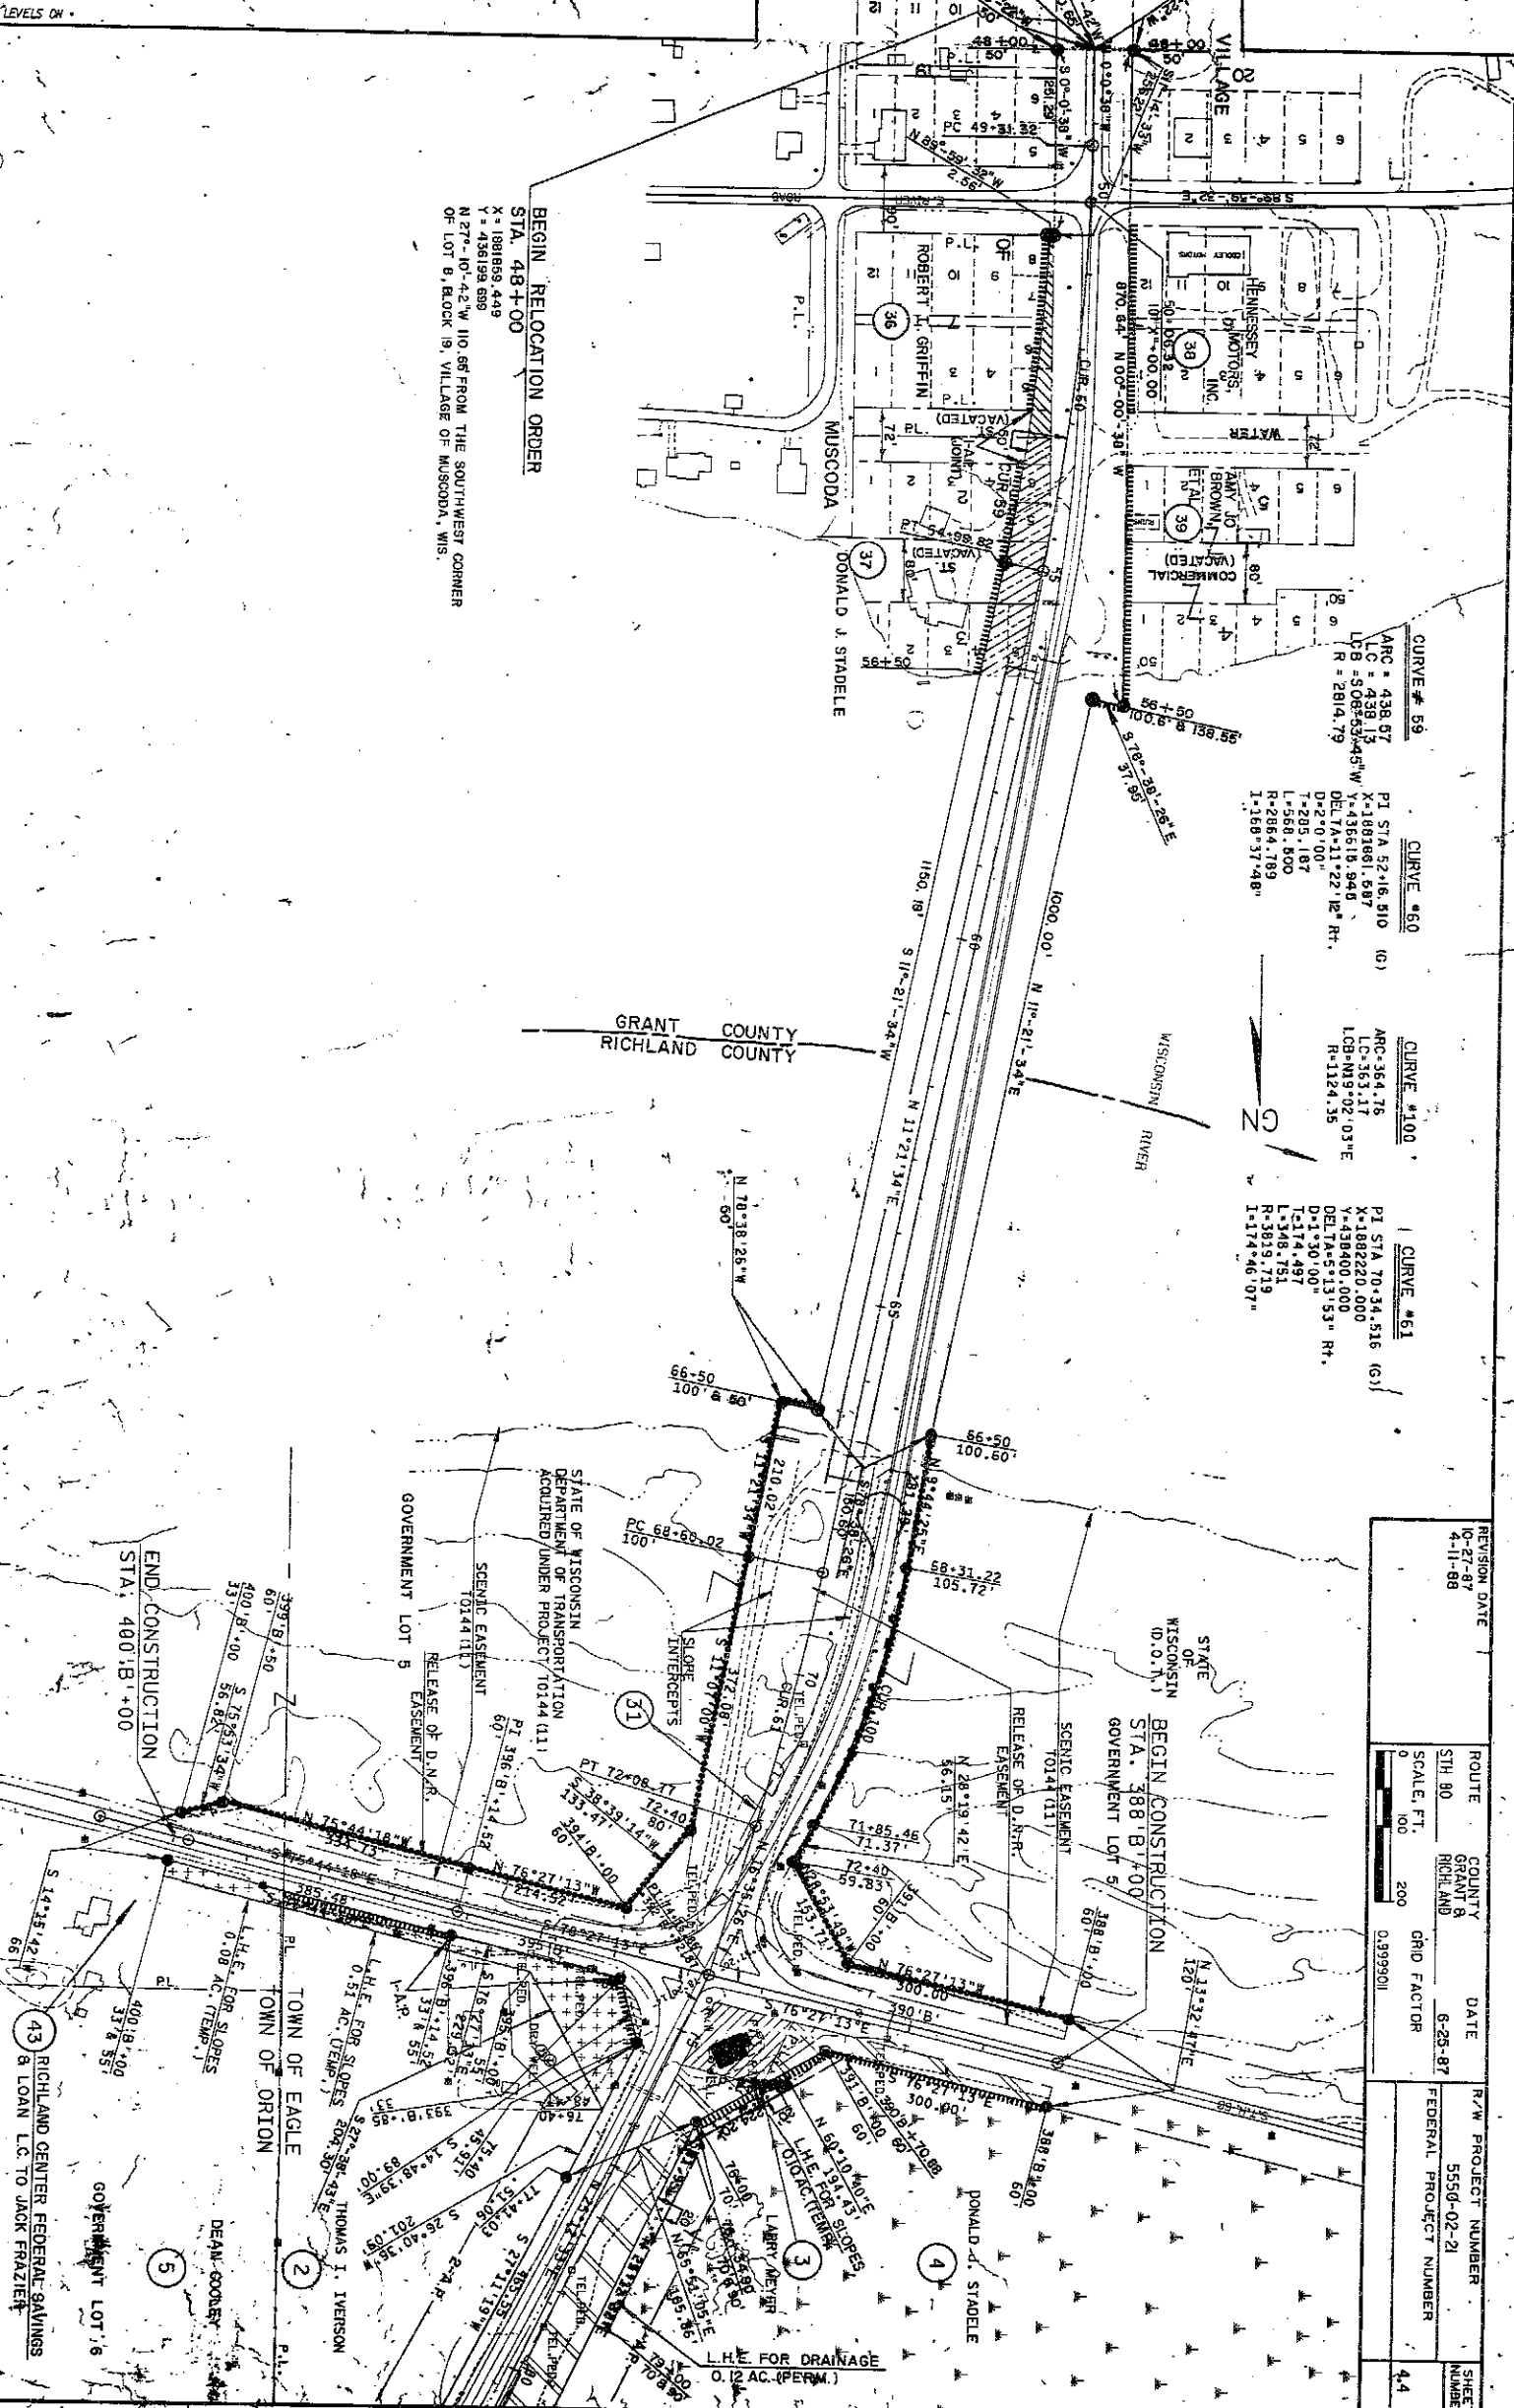

BEGIN RELOCATION ORDER
STA. 48+00
X = 189889.448
Y = 436198.692
N 27° 10' 42" W 10.66' FROM THE SOUTHWEST CORNER
OF LOT 6, BLOCK 19, VILLAGE OF MUSCODA, WIS.

CURVE # 59
ARC = 438.97
LC = 438.97
LB = 508°53'45"W
R = 2814.79
PI STA 52+16.510 (D)
X = 189861.587
Y = 436519.945
DELTA = 11°22'12"E Rt.
D = 270.00'
T = 225.187
L = 558.800
R = 2864.789
I = 168°37'48"


CURVE # 60
ARC = 364.16
LC = 364.16
LB = 188°22'03"E
R = 1124.35
PI STA 70+34.516 (G)
X = 188220.000
Y = 436400.000
DELTA = 5°13'53"E Rt.
D = 1°30'00"
T = 174.497
L = 346.751
R = 5819.719
I = 174°46'07"

CURVE # 61
ARC = 364.16
LC = 364.16
LB = 188°22'03"E
R = 1124.35
PI STA 70+34.516 (G)
X = 188220.000
Y = 436400.000
DELTA = 5°13'53"E Rt.
D = 1°30'00"
T = 174.497
L = 346.751
R = 5819.719
I = 174°46'07"

REVISION DATE	ROUTE	COUNTY	DATE	R/W PROJECT NUMBER	SHEET NUMBER
10-27-87	90	GRANT	6-25-87	5550-02-21	44
4-11-98	90	RICHLAND			
	SCALE, FT.	GRID FACTOR			
	1" = 100'	0.9999011			

END CONSTRUCTION
STA. 400+17+00


BEGIN CONSTRUCTION
STA. 388+17+00

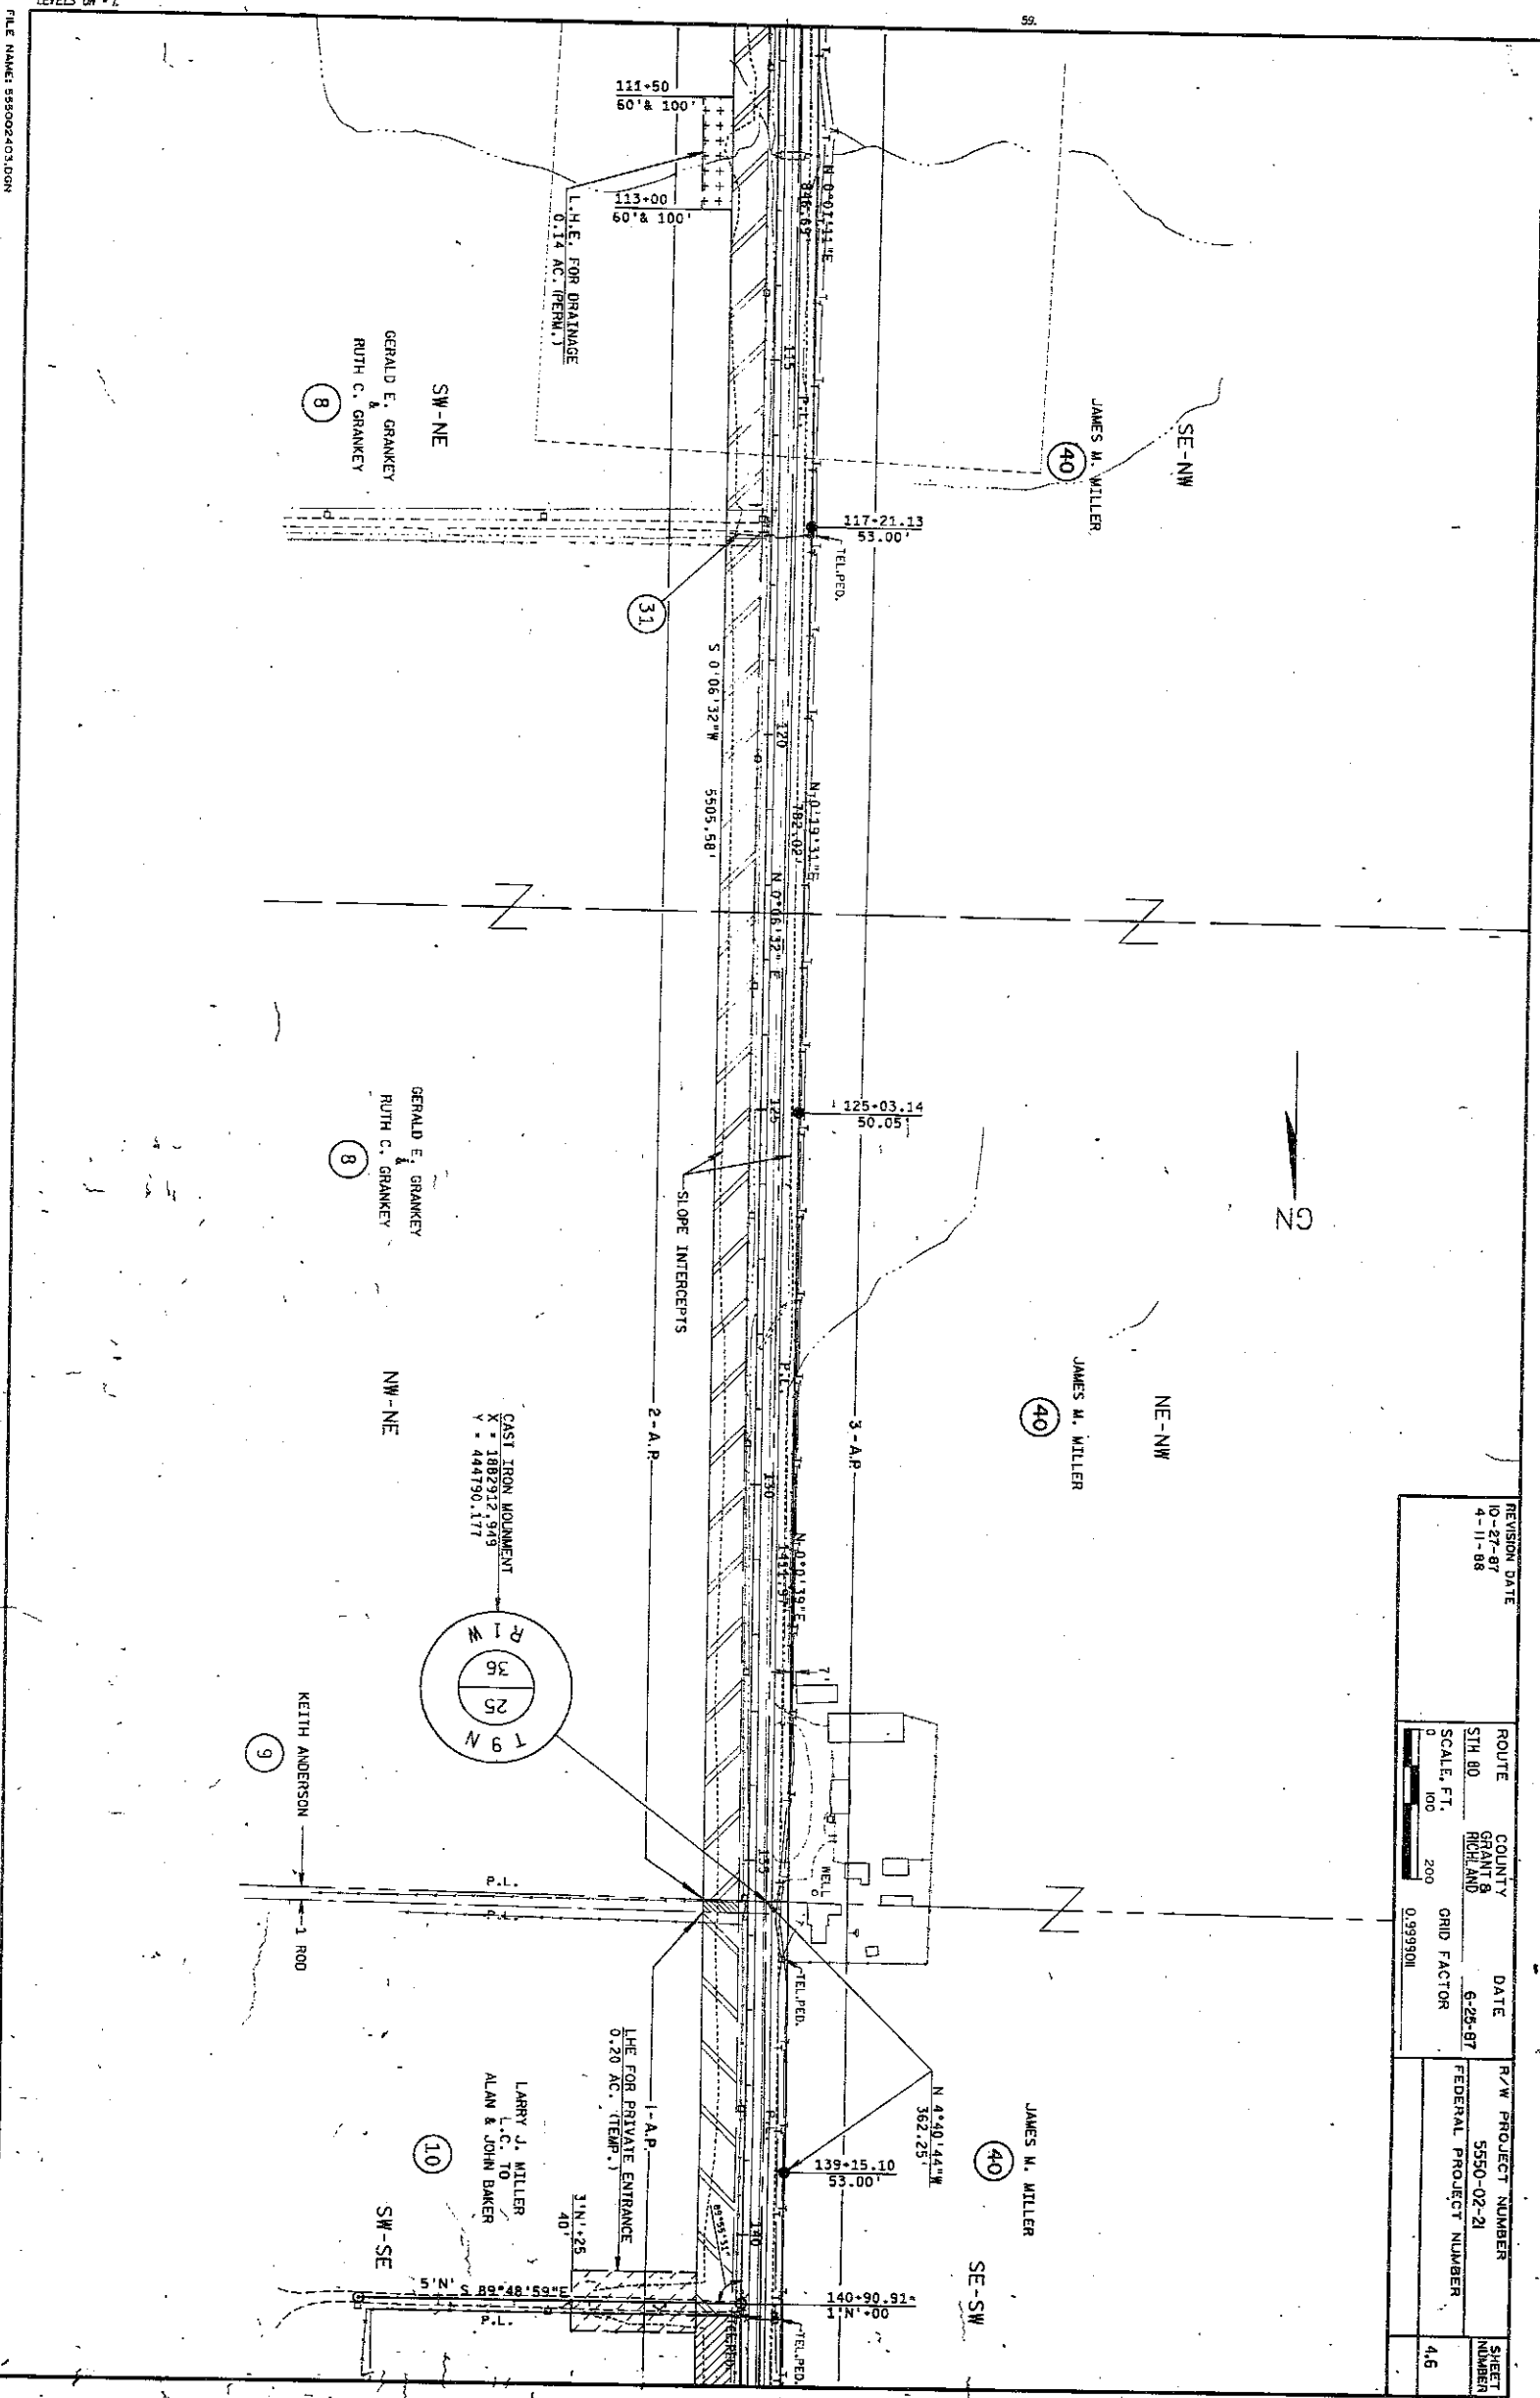

REVISION DATE		R/W PROJECT NUMBER		SHEET NUMBER
10-27-87		5550-02-21		
4-11-88		FEDERAL PROJECT NUMBER		4.6
ROUTE		COUNTY		
STH 80		GRAND HILL AND		
DATE		6-25-87		
SCALE, FT.		GRID FACTOR		
0 100 200		0.999901		


REVISION DATE	ROUTE	COUNTY	DATE	R/W PROJECT NUMBER	SHEET NUMBER
10-27-87 4-11-88 NC.	STH 80	GRANT & RICHLAND	9-25-87	5550-02-2	4.7
	SCALE, FT. 0 200		GRID FACTOR 0.999901	FEDERAL PROJECT NUMBER	

CURVE #144	CURVE #151	CURVE #152	CURVE #170	CURVE #176
ARC-563.75 LC-1267.83 LCB-N40°43'36"W R-1029.45	ARC-1334.03 LC-1267.83 LCB-N40°43'36"W R-1213.24	ARC-238.22 LC-237.84 LCB-N77°51'06"W R-1213.24	ARC-217.24 LC-217.0 LCB-S43°33'32"E R-1333.24	ARC-107.17 LC-107.12 LCB-S19°08'50"E R-1074.74
CURVE #165	CURVE #166	CURVE #167	CURVE #169	CURVE #176
ARC-114.25 LC-114.21 LCB-S87°01'13"E R-1353.24	ARC-239.14 LC-238.93 LCB-S15°32'21"E R-1353.24	ARC-255.08 LC-254.70 LCB-S69°04'36"E R-1353.24	ARC-105.28 LC-105.25 LCB-S55°56'19"E R-1170.92	ARC-277.53 LC-277.03 LCB-S15°11'25"E R-1333.24

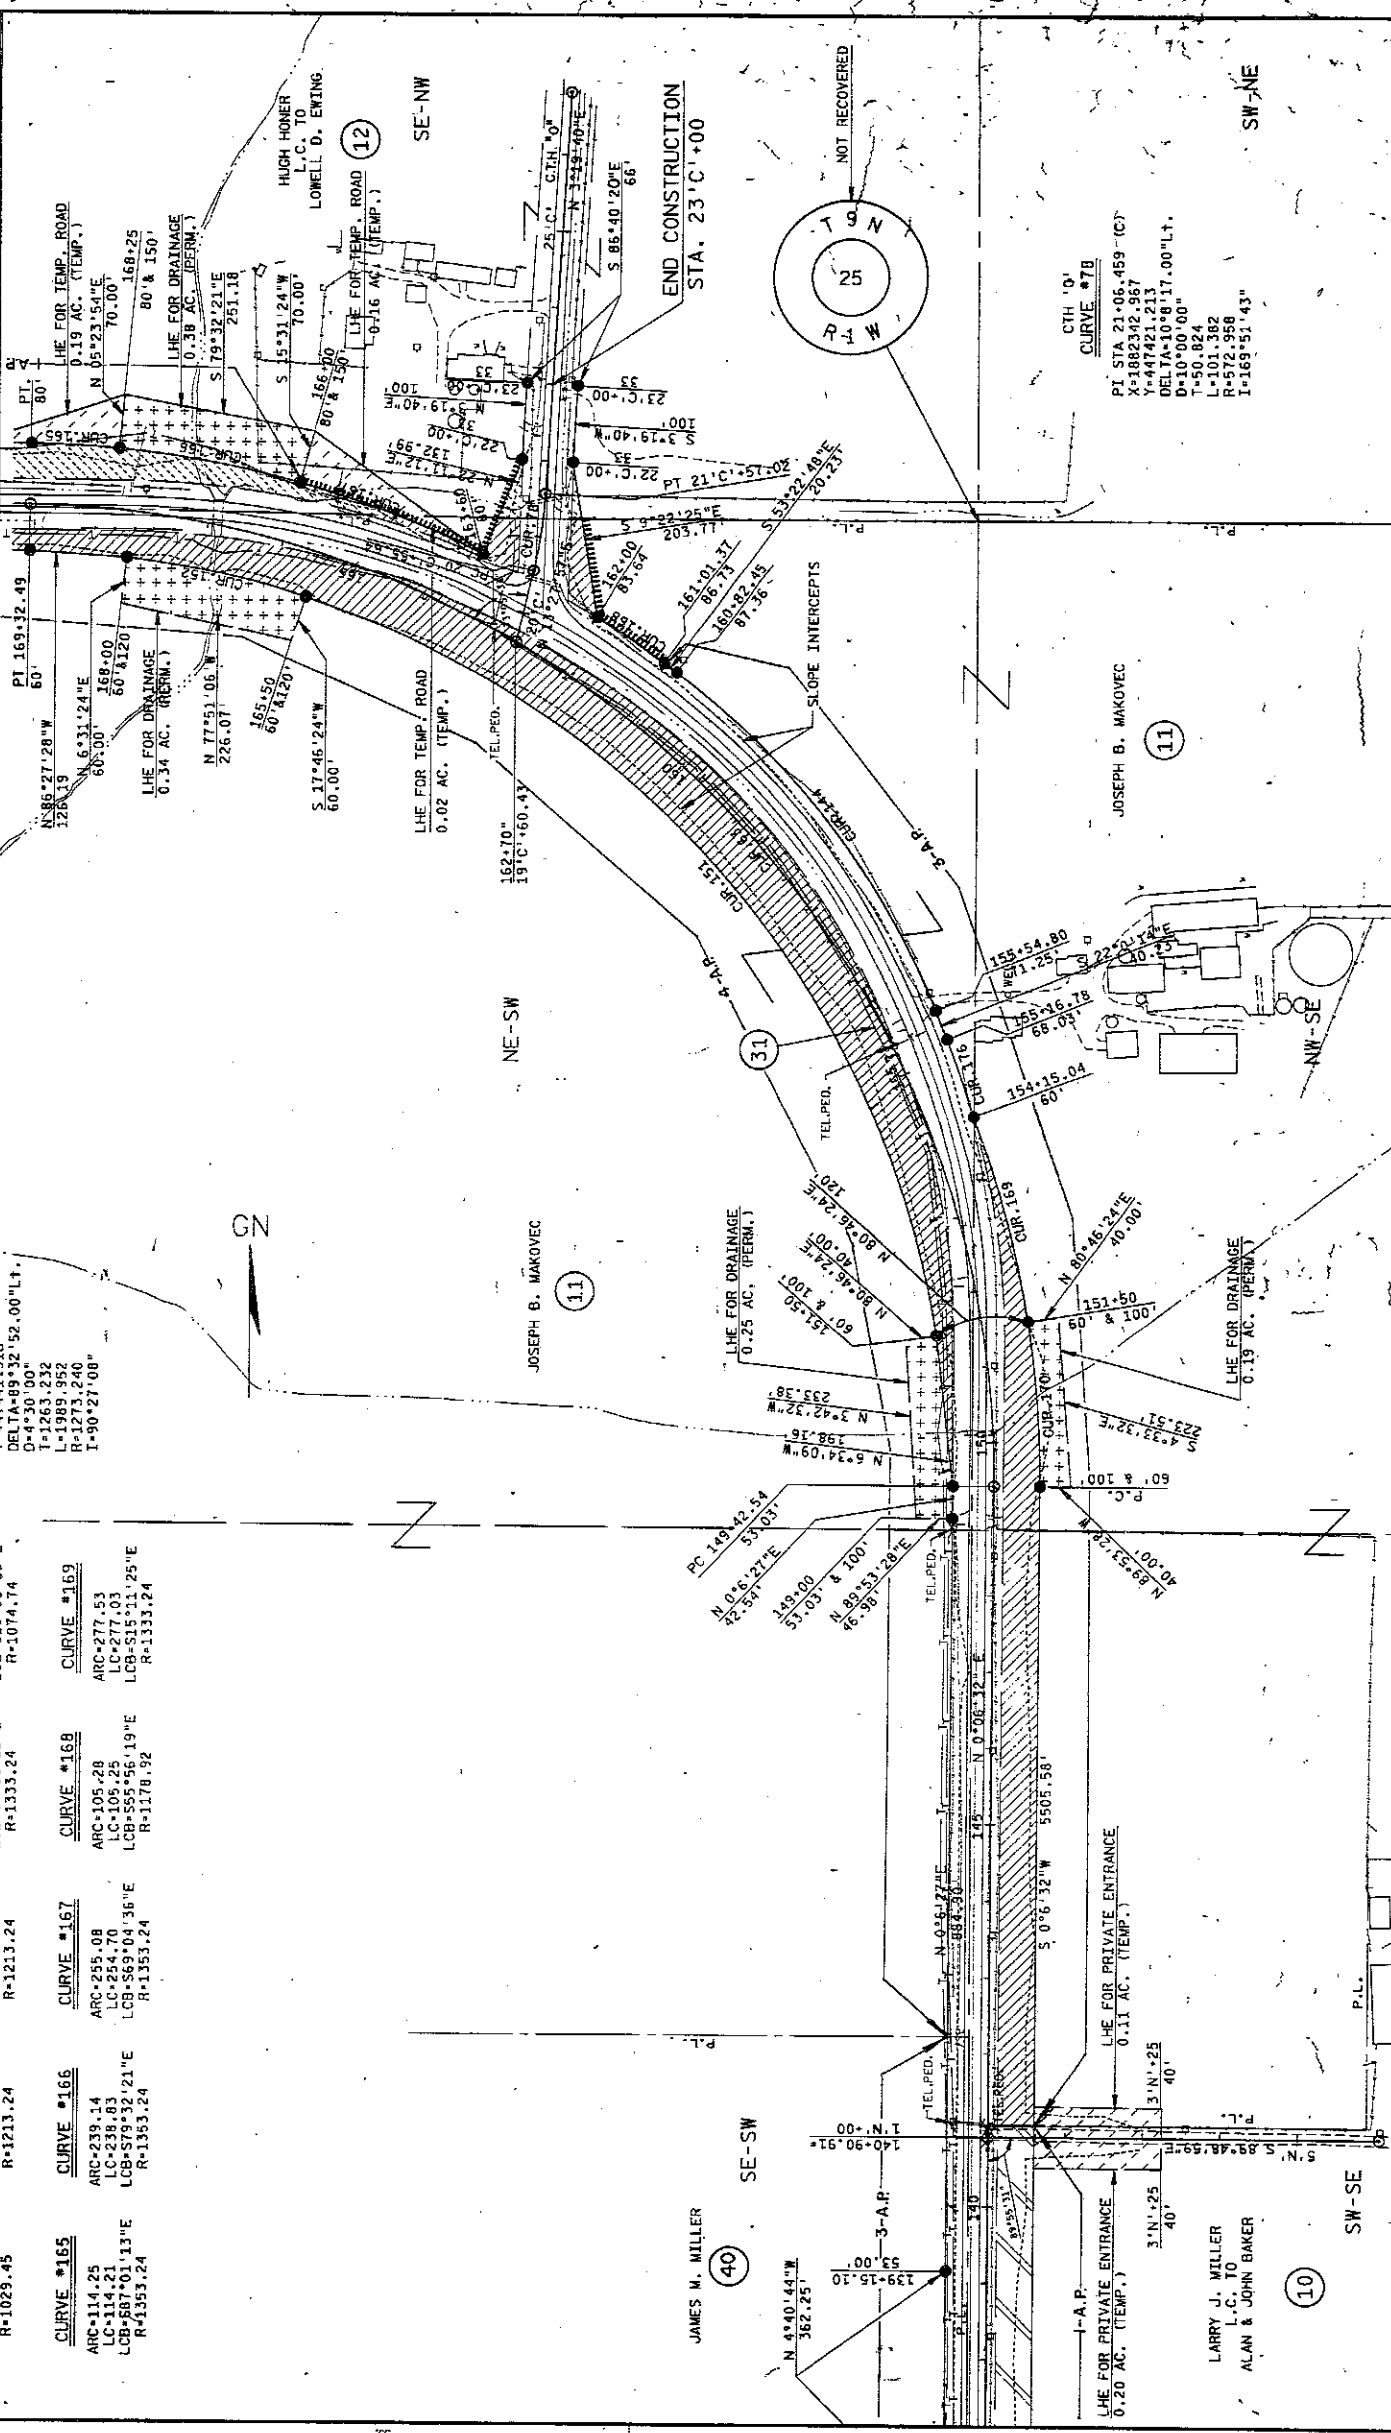

REVISION DATE	ROUTE	COUNTY	DATE	R/W PROJECT NUMBER	SHEET NUMBER
10-27-87	511.80	GRANT & RICHLAND	6-26-87	5550-02-21	4.9
4-11-88 NC	SCALE, FT.	200	GRID FACTOR	FEDERAL PROJECT NUMBER	
	0	100	0.999901		

CURVE #65
 PT STA 212+99.458 (G)
 X=1880248.816
 Y=450963.408
 DELTA=3°54'02" Lt.
 D=130.00'
 T=130.072
 L=250.043
 R=3819.719
 I=176°14'58"

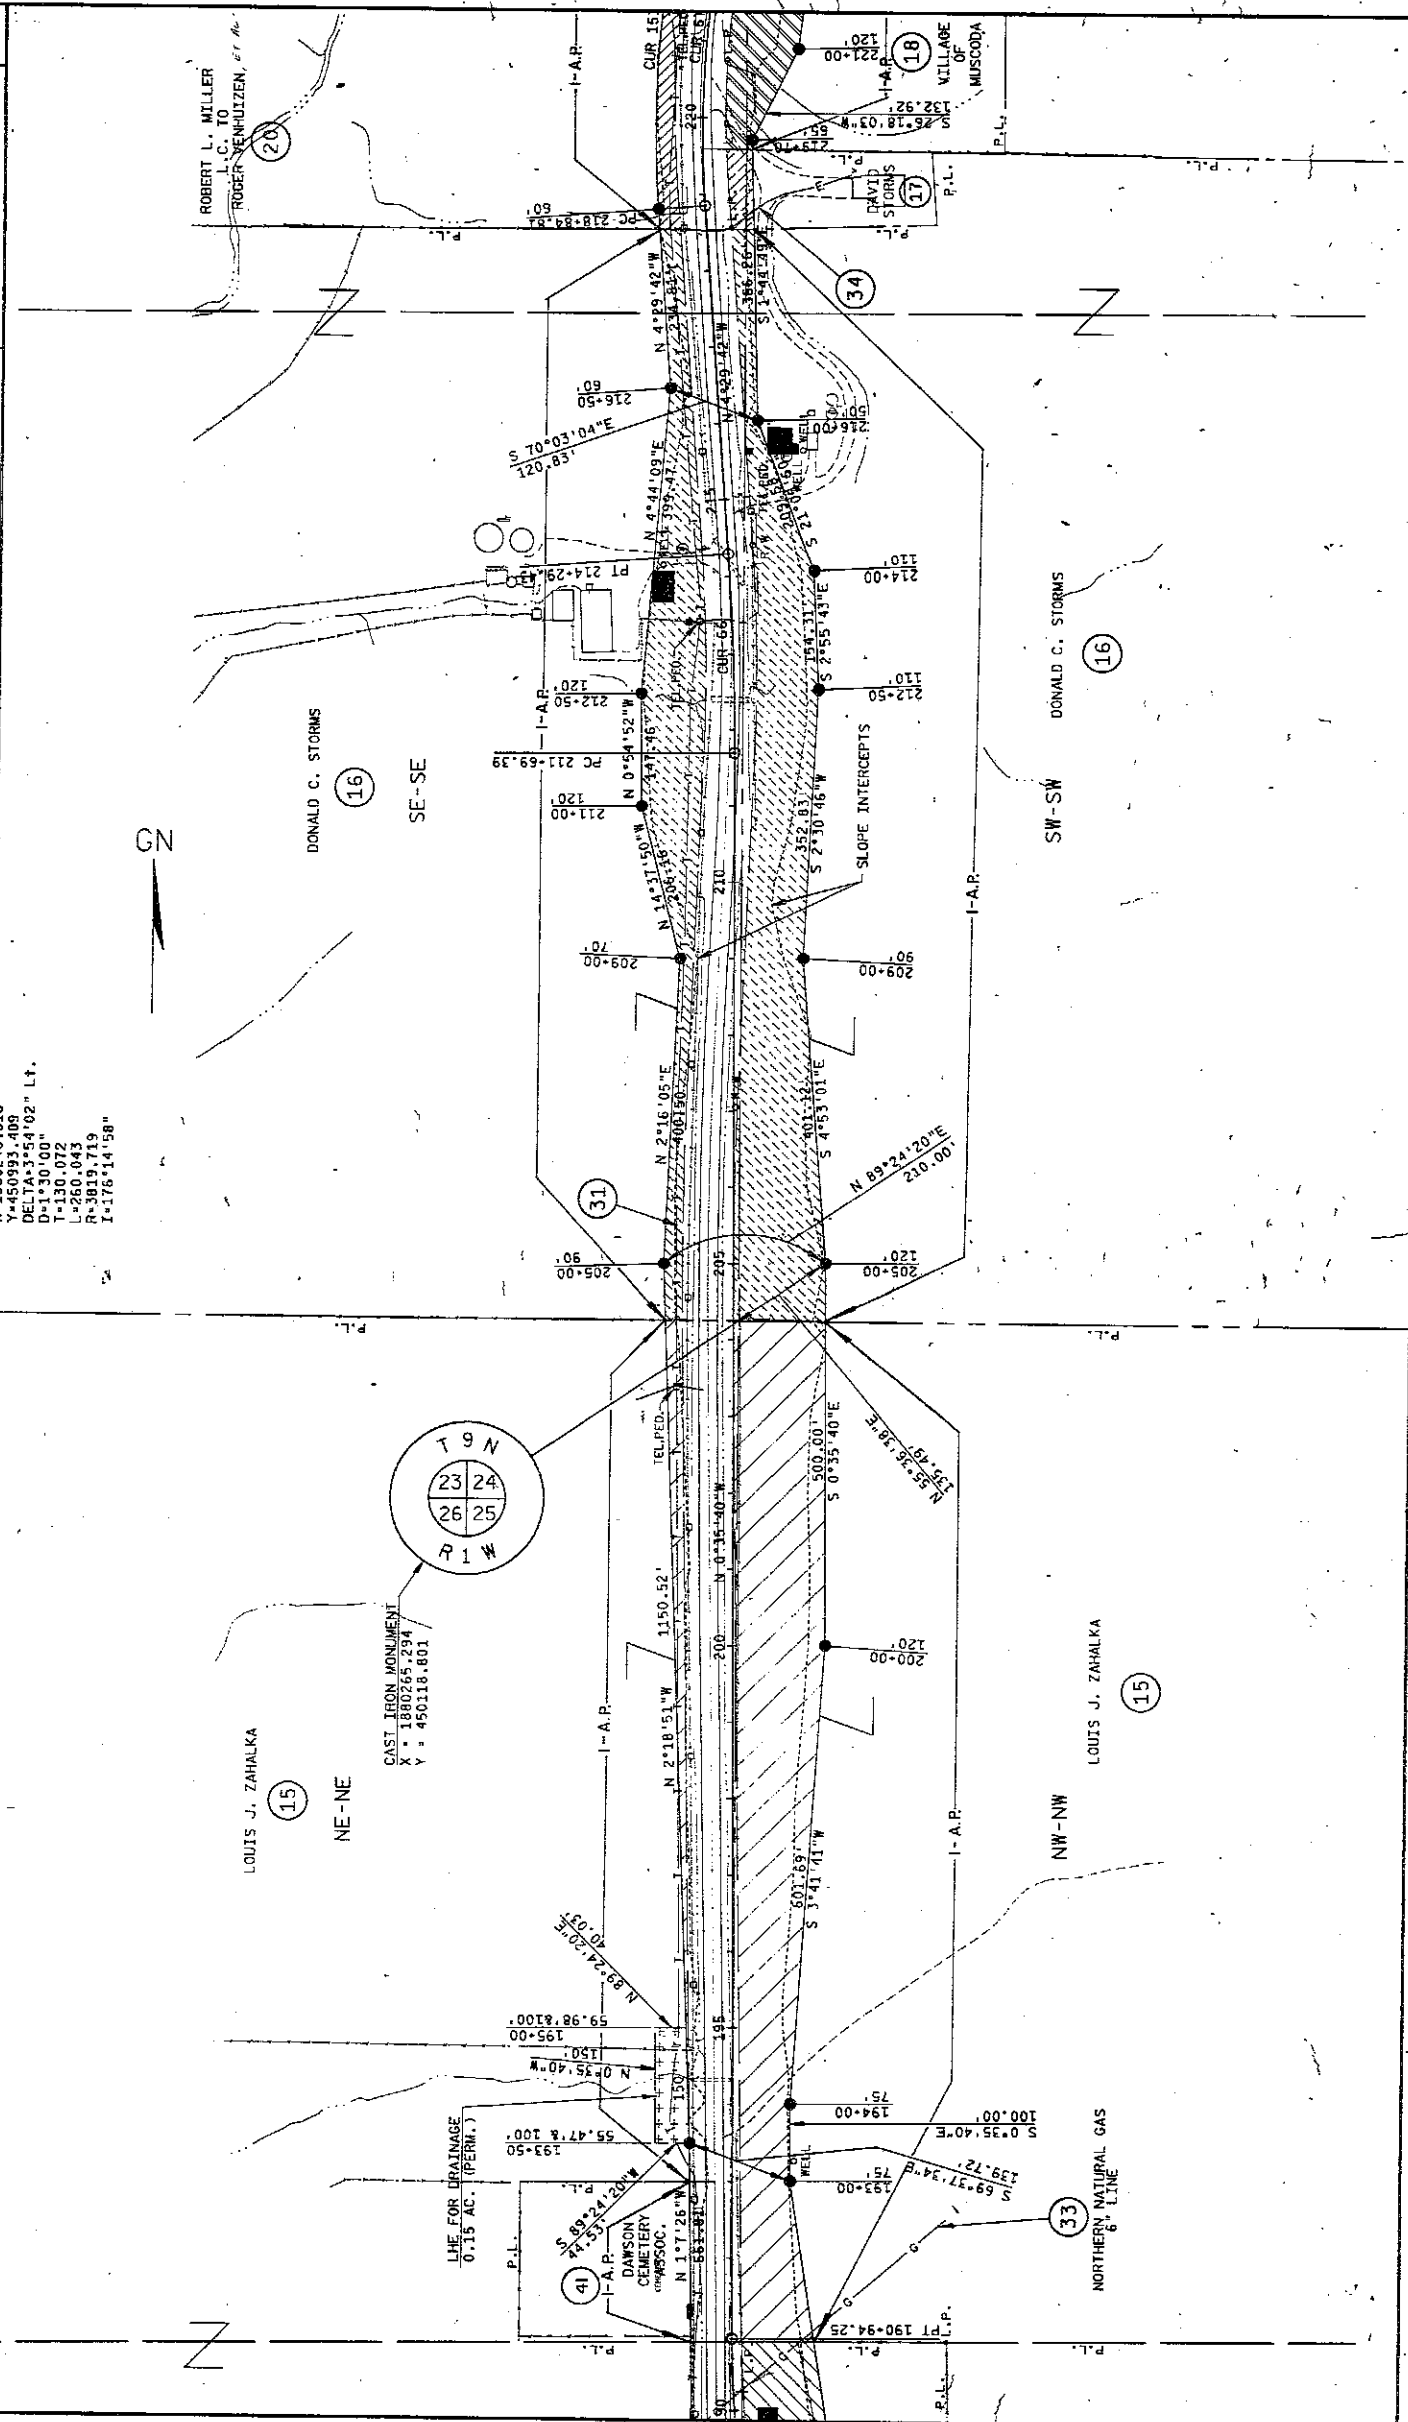


REVISION DATE 10-27-87 4-11-88 NC.	ROUTE S.H. 80	COUNTY GRANT	DATE 6-25-82	R/W PROJECT NUMBER 5550-02-21	SHEET NUMBER 410
	SCALE, FT. 0 100 200		GRID FACTOR 9.999901	FEDERAL PROJECT NUMBER	

- CURVE #153**
ARC=519.86
LC=516.92
LCB=M4.433"E
R=1408.14
- CURVE #154**
ARC=536.58
LC=532.71
LCB=M4.4328"E
R=1288.14
- CURVE #173**
ARC=477.31
LC=77.30
LCB=M3.79"W
R=2739.89
- CURVE #174**
ARC=303.00
LC=102.88
LCB=M3.383"W
R=2739.89
- CURVE #179**
ARC=148.32
LC=148.31
LCB=M0.0434"E
R=7579.44
- CURVE #163**
ARC=297.64
LC=297.63
LCB=M5.513"E
R=7579.44
- CURVE #162**
ARC=514.14
LC=514.04
LCB=M0.0107"E
R=7579.44

CURVE #67
PI STA 221+36.53 (G)
X=1800183.211
Y=451827.927
DELTA=21°09'10" RT
D=4°15' 0.00"
T=251.722
L=497.712
R=1340.136
I=158°50'50"

CURVE #68
PI STA 226+98.56 (G)
X=189315.746
Y=459215.605
DELTA=23°52'00" LT
D=4°15' 0.00"
T=284.916
L=564.566
R=3340.336
I=156°08'00"

CURVE #69
PI STA 237+43.248 (G)
X=1800213.826
Y=453416.130
DELTA=07°08'01" RT
D=0°45'00"
T=476.193
L=951.155
R=7639.437
I=172°51'59"

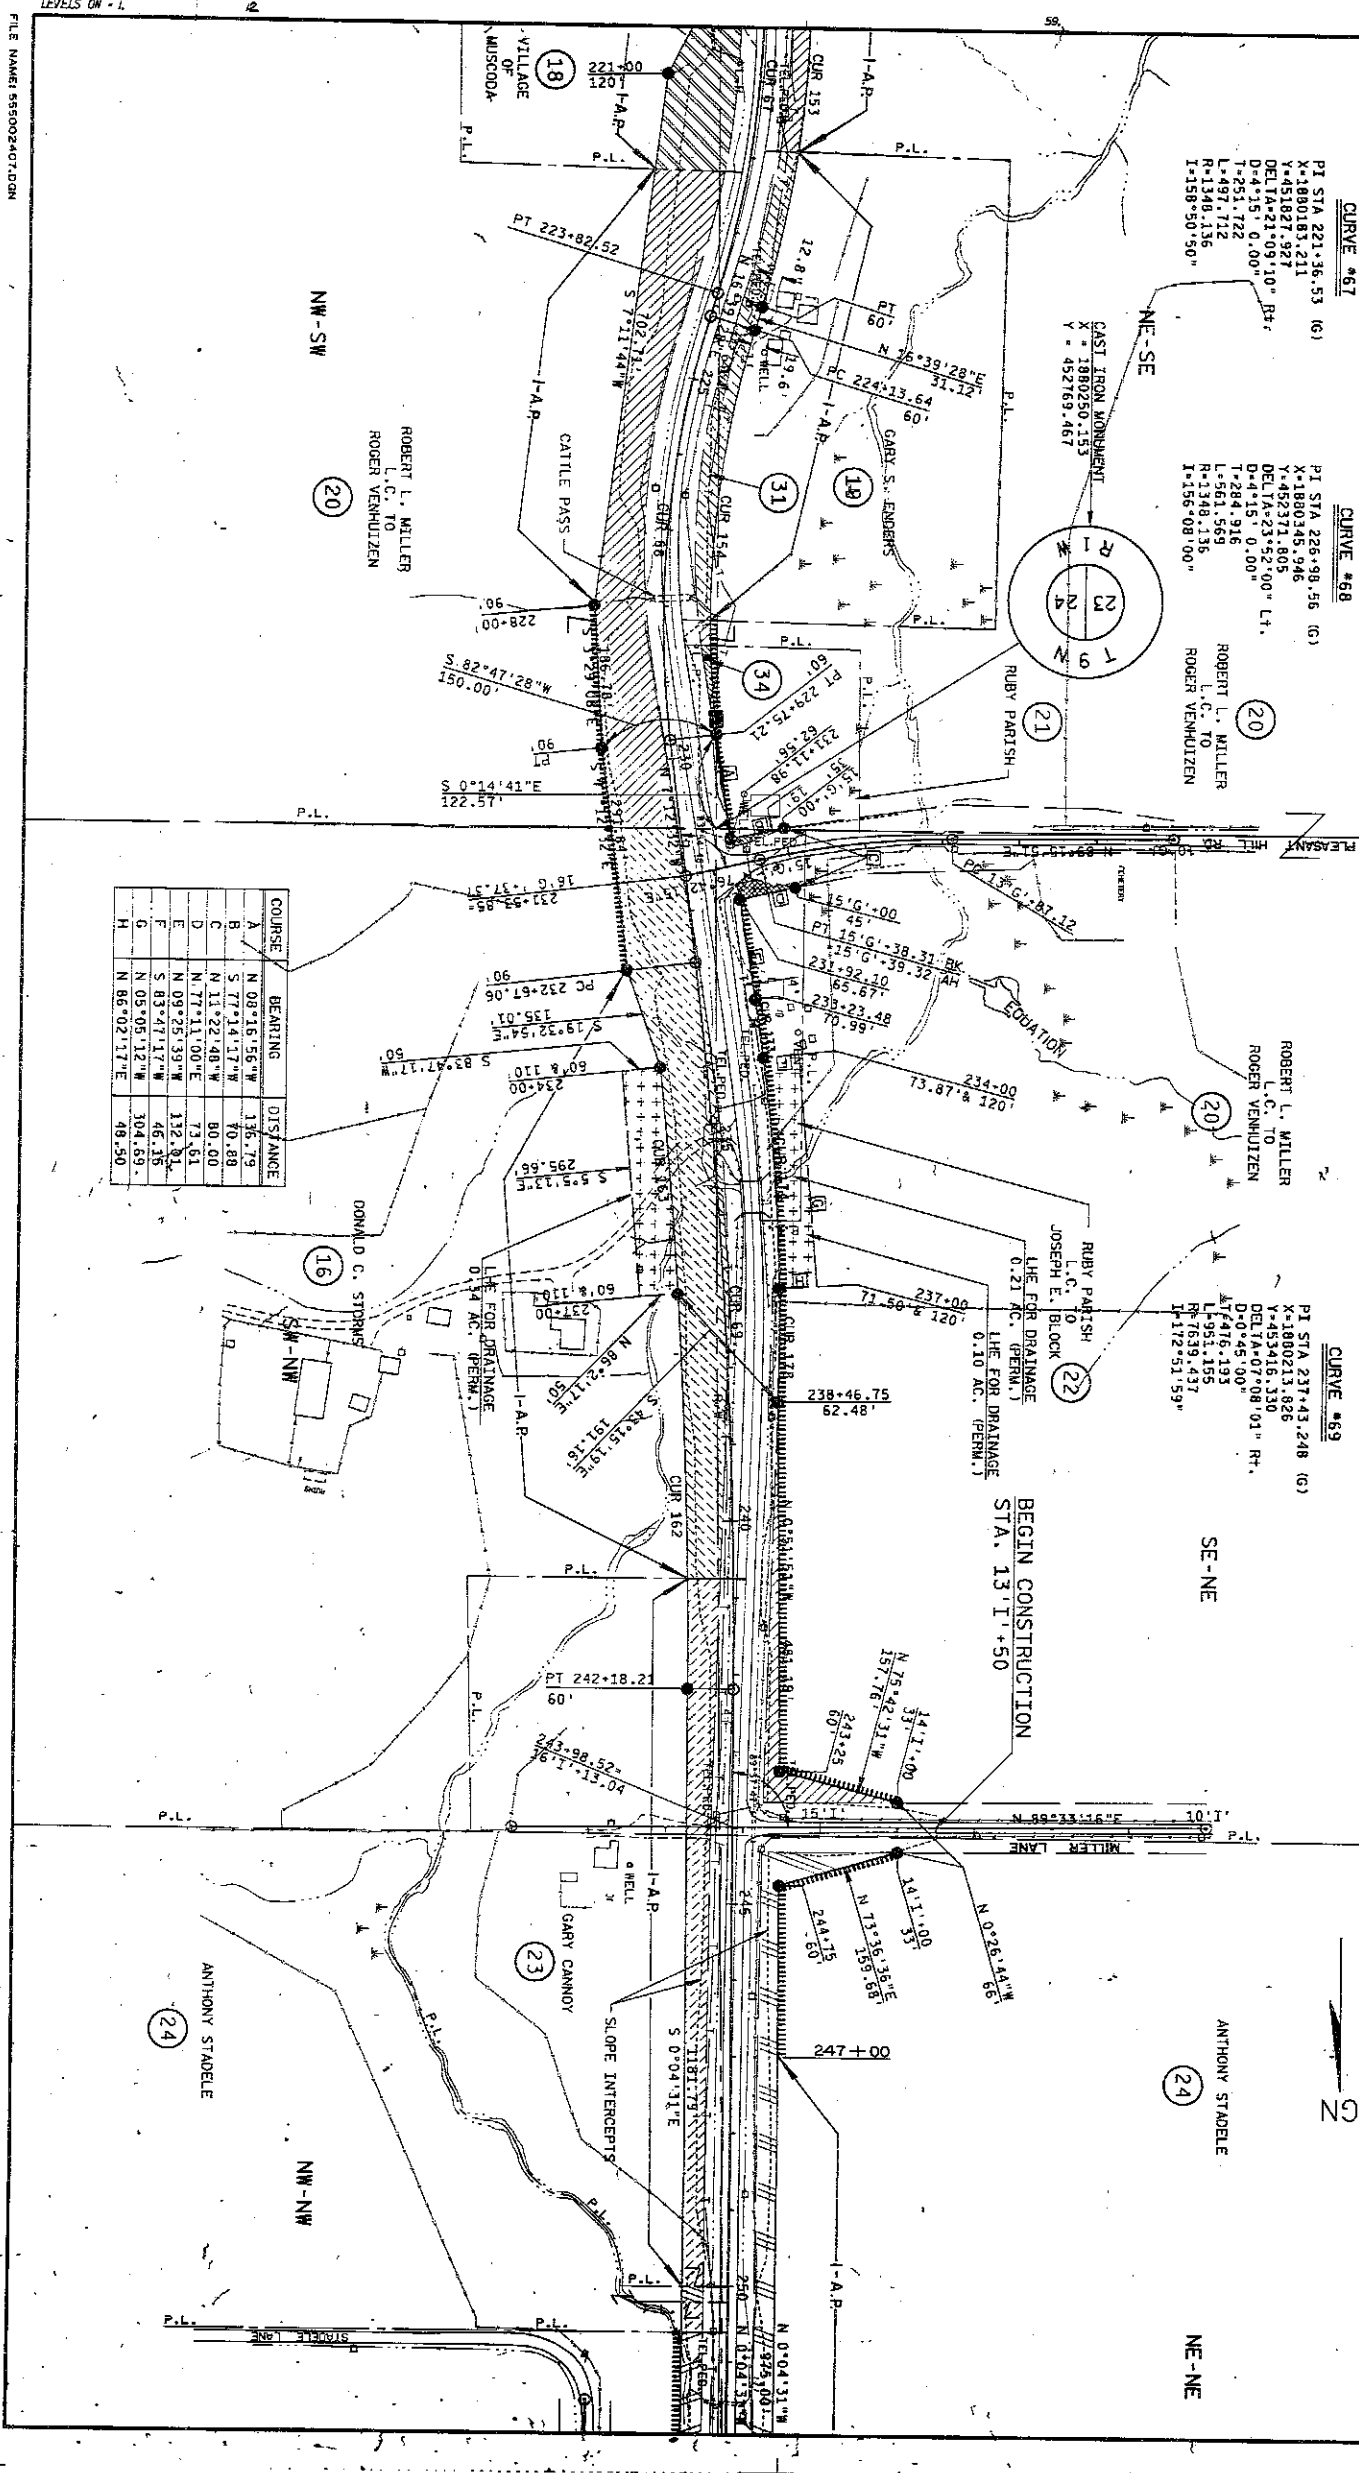

COURSE	BEARING	DISTANCE
A	N 08°16'56"W	136.79
B	S 77°14'17"W	70.88
C	N 11°22'48"W	80.00
D	N 77°11'00"E	73.61
E	N 09°25'39"W	132.01
F	S 83°47'17"W	46.15
G	N 05°05'12"W	104.69
H	N 86°02'17"E	48.50

REVISION DATE
10-27-87
4-11-88 N.C.

ROUTE
S.H. 80

COUNTY
GRANT & RICHMOND

DATE
6-25-87

R/W PROJECT NUMBER
5550-02-21


SHEET NUMBER
411

SCALE, FT.
0 100 200

GRID FACTOR
0.9995011

FEDERAL PROJECT NUMBER


411

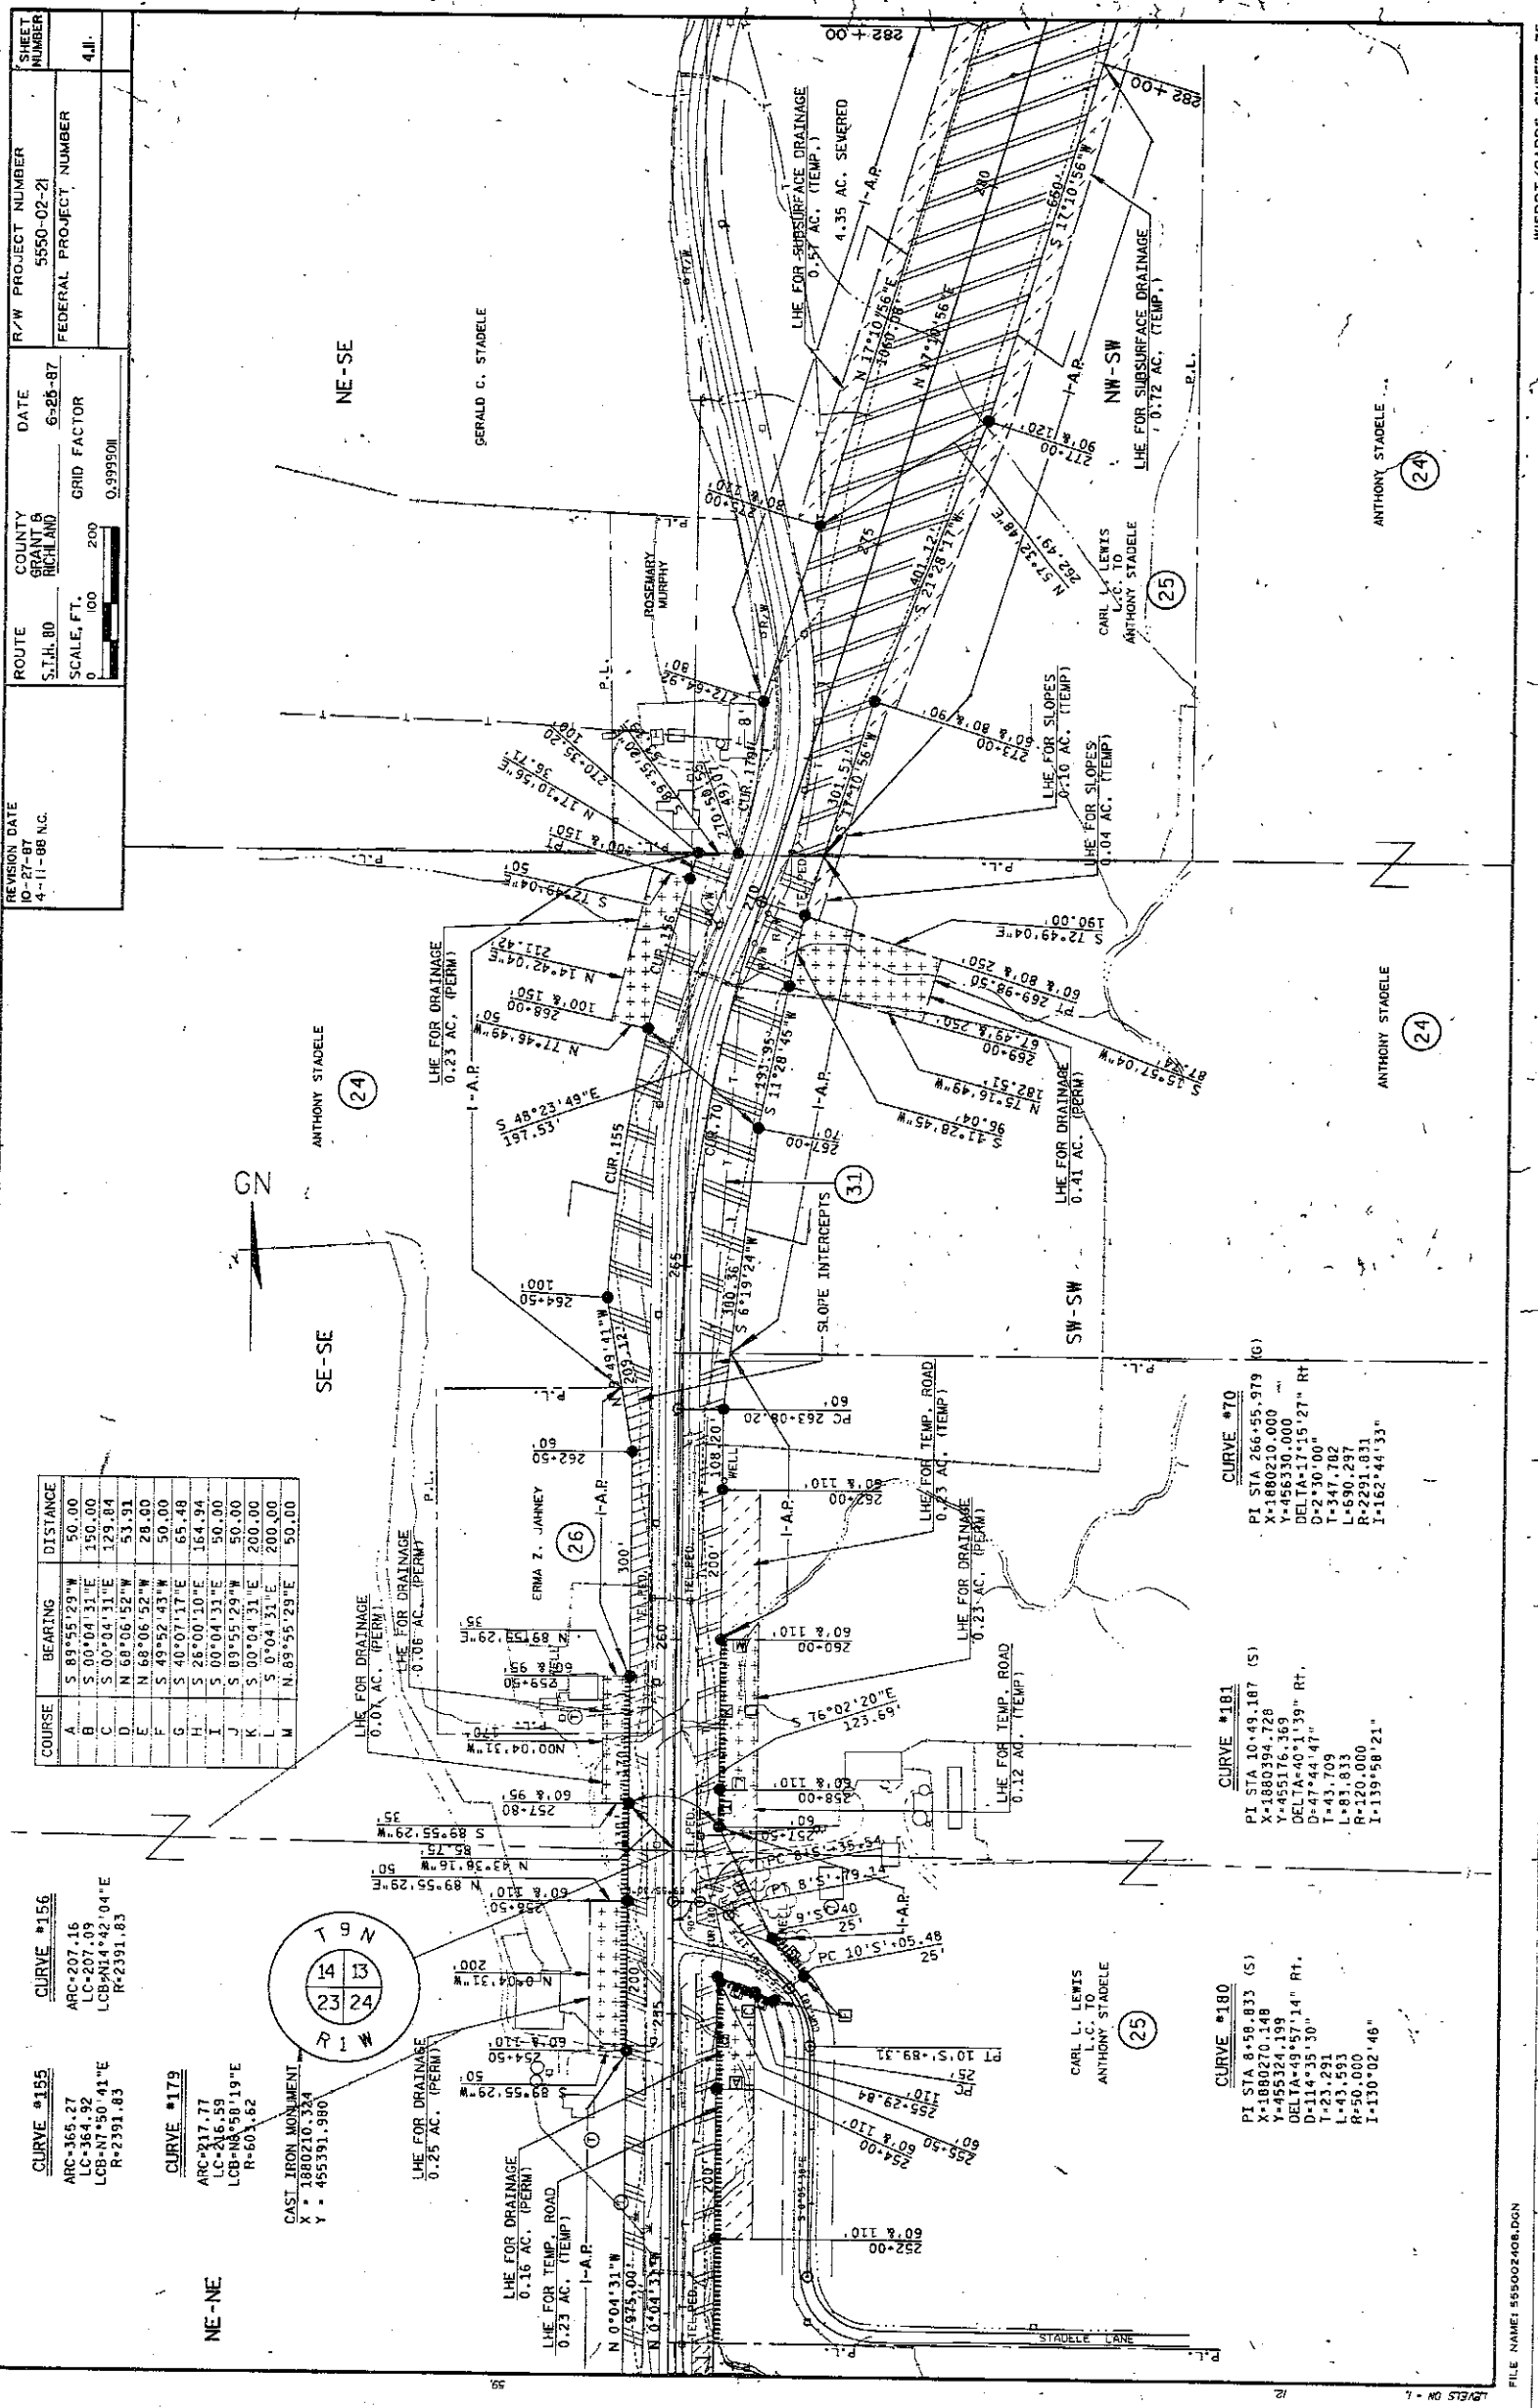

COURSE	BEARING	DISTANCE
A	S 89°55'29"W	50.00
B	S 00°04'31"E	150.00
C	S 00°04'31"E	129.84
D	N 68°06'52"W	53.31
E	N 68°06'52"W	28.60
F	S 49°52'43"W	50.00
G	S 40°07'17"E	65.48
H	S 28°00'10"E	184.94
I	S 00°04'31"E	50.00
J	S 89°55'29"W	50.00
K	S 00°04'31"E	200.00
L	S 0°04'31"E	200.00
M	N 89°55'29"E	50.00

CURVE #156
ARC-365.27
LC-207.09
LCB-N7°50'41"E
R-2391.83

CURVE #172
ARC-217.77
LC-315.59
LCB-N8°50'19"E
R-601.62

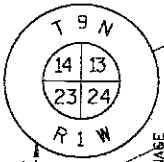

CAST IRON MONUMENT
X = 1880210.324
Y = 455391.980

CURVE #181
PI STA 10+49.187 (S)
X=1880394.728
Y=455176.369
DELTA=40°1'59" Rt.
D=47°44'14"
T=43.709
L=630.297
R=2291.831
I=139°58'21"

CURVE #180
PI STA 8+50.833 (S)
X=1880270.148
Y=455324.199
DELTA=49°57'14" Rt.
D=114°35'30"
T=23.291
L=43.593
R=50.000
I=130°02'48"

REVISION DATE	10-27-87	COUNTY	SEAVY	DATE	6-25-87	R/W PROJECT NUMBER	5550-02-21	SHEET NUMBER	412
4-11-88 NC.		RICHMOND				FEDERAL PROJECT NUMBER			
ROUTE	S.H. 80	SCALE, FT.	1" = 100'	GRID FACTOR	0.999901				

GERALD C. STADLE

CAST IRON MONUMENT
X = 1880228.974
Y = 458041.261

SE-NE


NE-NE

CURVE #35
HONER ROAD
PI STA 13+00.628 (L)
X=1880399.934
Y=458035.326
DELTA=13°30'00" Lt.
D=10'00'00"
L=67.814
E=35.000
R=572.958
I=166°10'00"

CURVE #71
PI STA 290+25.458 (C)
X=1880911.455
Y=458598.537
DELTA=23°29'00" Lt.
D=2120'00"
L=416.335
E=393.531
R=2221.831
I=156°31'00"

CAST IRON MONUMENT
X = 1880247.201
Y = 460631.343

MICHAEL A. WINDSTRUP

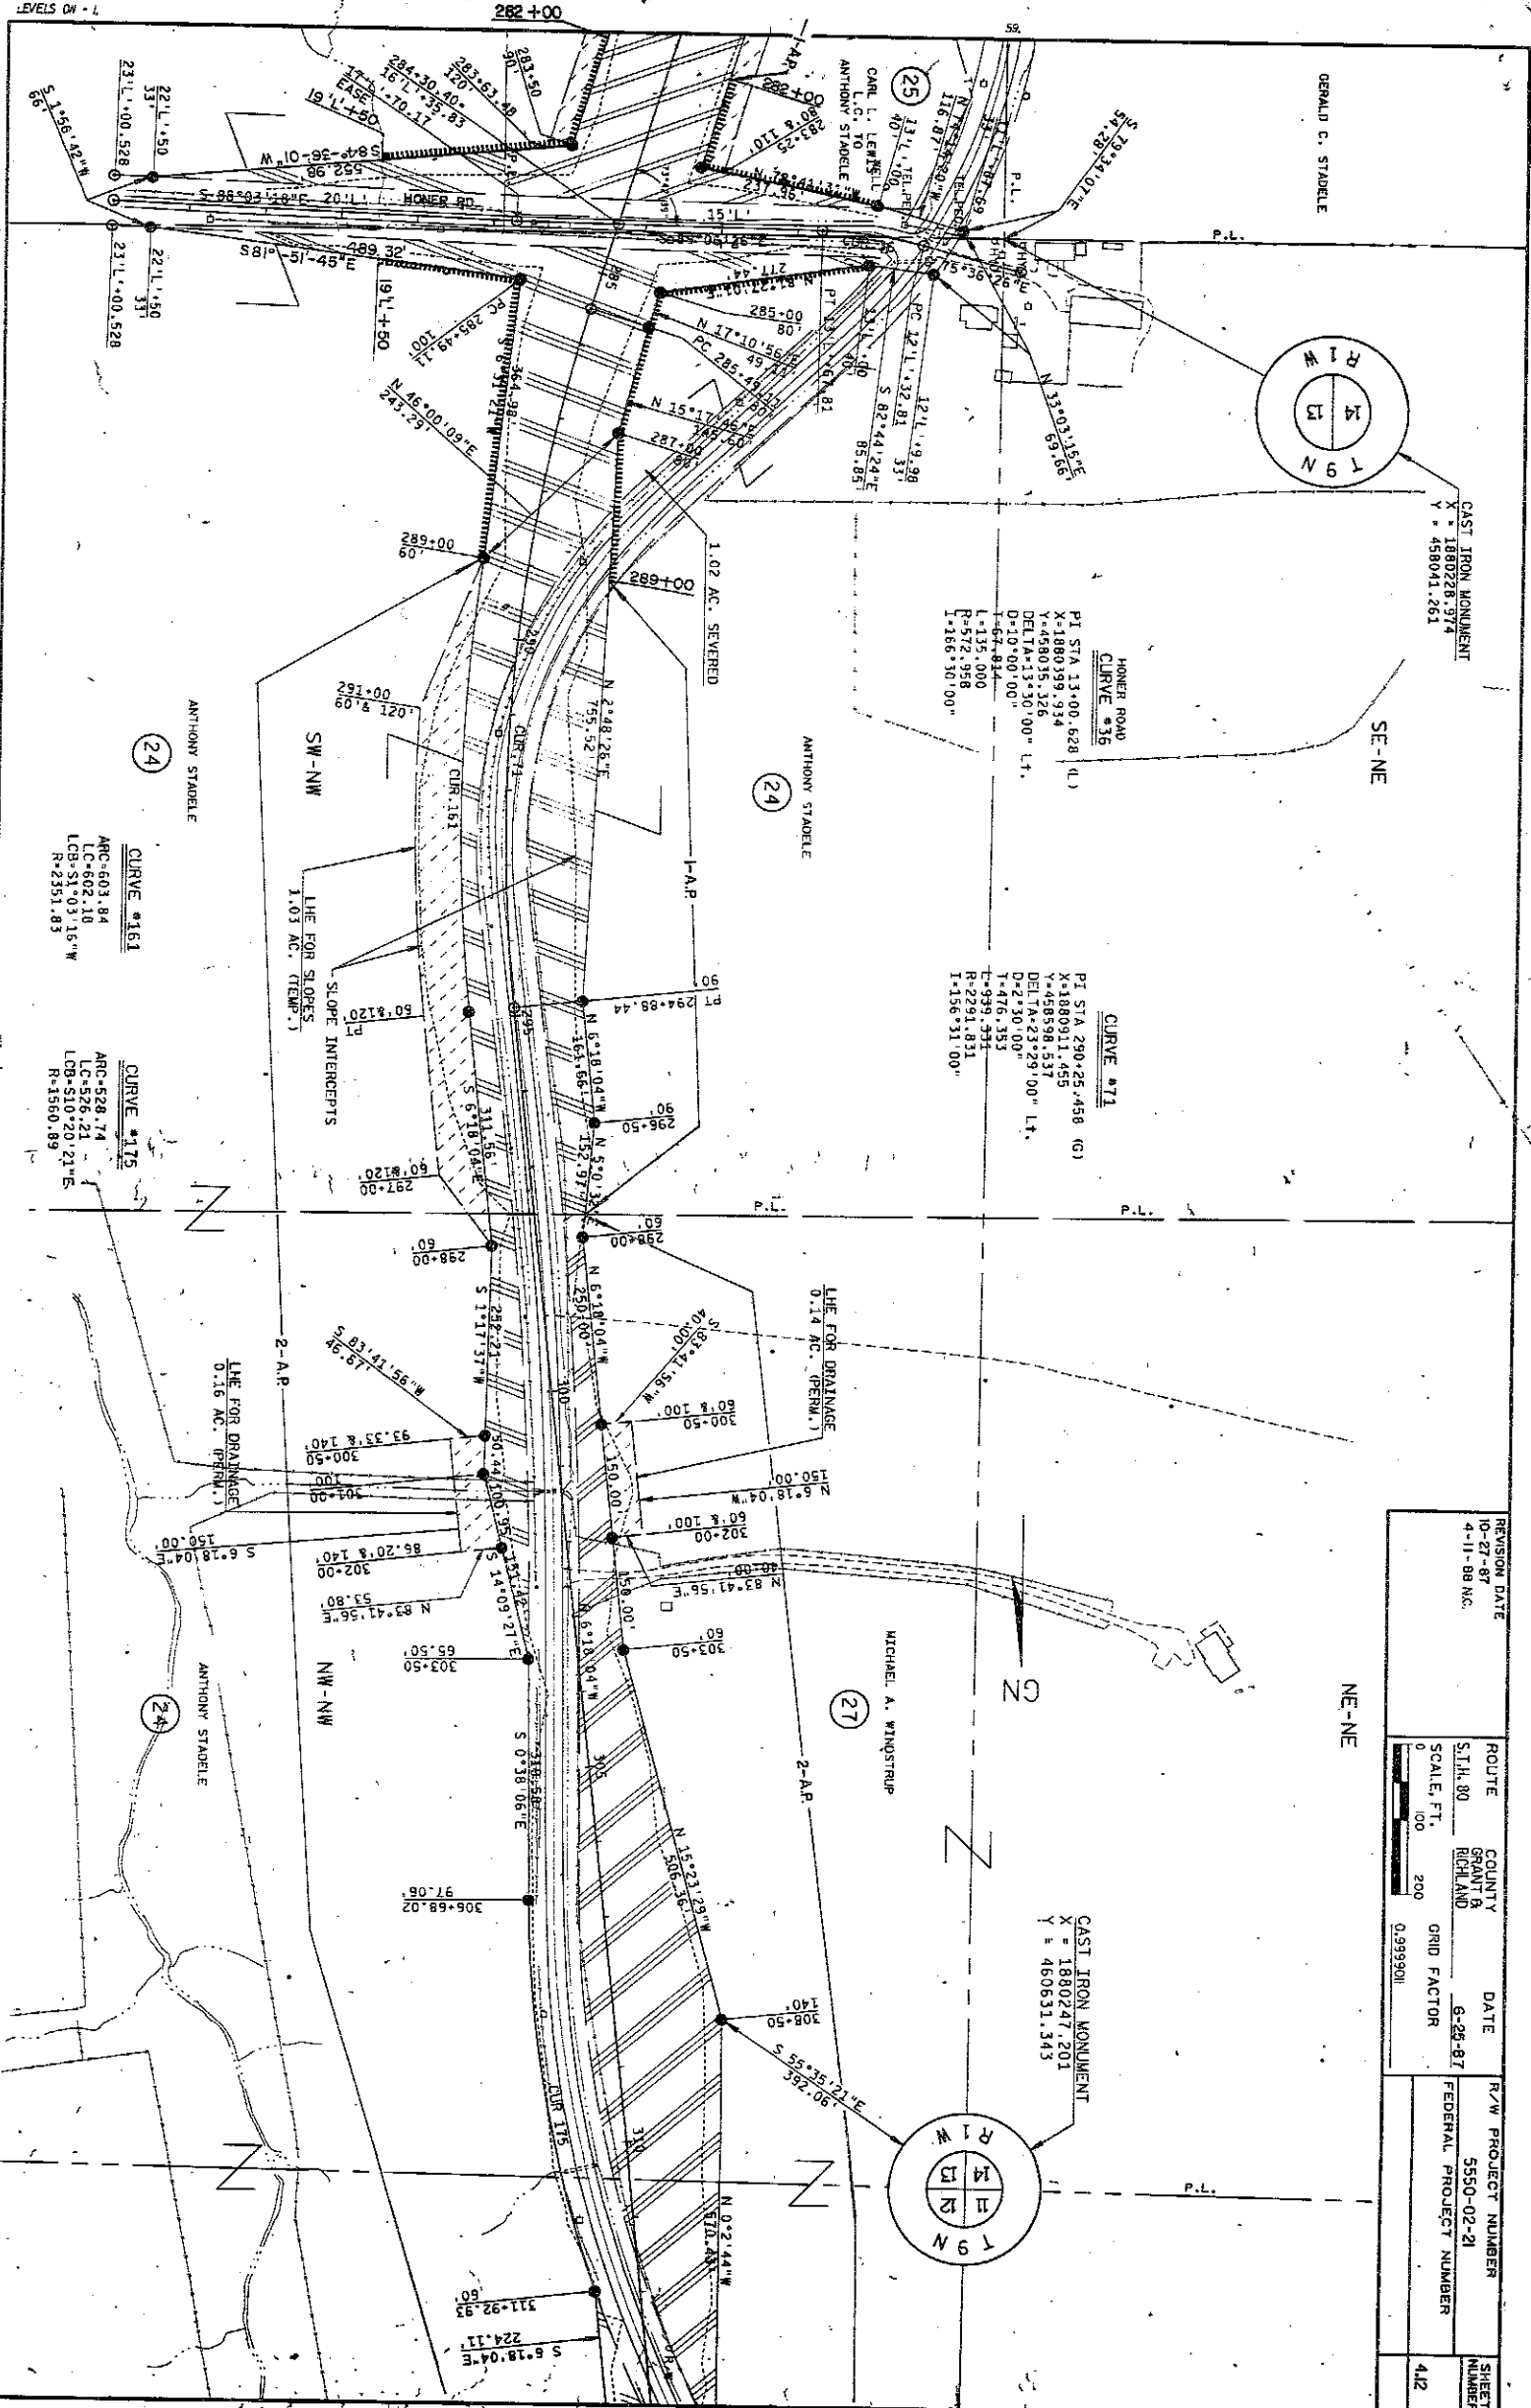



REVISION DATE 10-27-87 4-11-88 NC.	ROUTE	COUNTY	DATE	R/W PROJECT NUMBER	SHEET NUMBER 413
	S.T.H. 80	GRANT & RICHLAND	6-25-87	5550-Q2-21	
	SCALE, FT.	GRID FACTOR			
	0 100 200	0.999901			

REVISION DATE 10-27-87 4-11-88 NC.	ROUTE	COUNTY	DATE	R/W PROJECT NUMBER	SHEET NUMBER 413
	S.T.H. 80	GRANT & RICHLAND	6-25-87	5550-Q2-21	
	SCALE, FT.	GRID FACTOR			
	0 100 200	0.999901			