



Mr. Alonzo Aupperle

# The State of Wisconsin

HIGHWAY COMMISSION  
STATE OFFICE BUILDING  
MADISON 2

August 18, 1948

Mr. Eugene Groft  
Grant County Highway Commissioner  
Lancaster, Wisconsin

Mr. Alonzo Aupperle  
County Clerk, Grant County  
Lancaster, Wisconsin

Gentlemen:

SUBJECT: Project FAS 0517(1)  
Cuba City-Platteville Road  
S.T.H. 80  
Grant County

FILED

AUG 20 1948

ALONZO AUPPERLE  
COUNTY CLERK  
GRANT COUNTY, WIS.

The Highway Commission deems it necessary to make certain changes in location and to acquire certain lands and interests in lands for the proper improvement or maintenance of the above-designated project and highway. The relocation order of the Commission and the map showing the highway as laid out and established and the lands and interests to be acquired are transmitted herewith.

The relocation order provides that the county highway committee shall make the necessary acquisitions pursuant to Section 84.09(3), Wisconsin Statutes.

Very truly yours

STATE HIGHWAY COMMISSION OF WISCONSIN

*Mike Mack*  
Mike Mack  
Acting Secretary

MM:MO  
Enc.  
CC:DE#9  
WBB

**RELOCATION ORDER**  
**BY STATE HIGHWAY COMMISSION OF WISCONSIN**

\* \* \* \* \*

**THE STATE HIGHWAY COMMISSION FINDS AND DETERMINES THAT:**

The proper establishing, laying out, widening, enlarging, extending, constructing, reconstructing, improving, or maintaining a portion of the highway now designated as State Trunk Highway 80, from a point 1120 feet east and 1520 feet north of the south one-quarter corner of Section 25, Township 2 North, Range 1 West, thence north and northwesterly to a point 830 feet north and 215 feet west of the south one-quarter corner of Section 15, Township 3 North, Range 1 West,

**FILED**

AUG 20 1948  
 ALONZO SUPPERLE  
 COUNTY CLERK  
 GRANT COUNTY, WIS.

and on roads or lands in and about and along and leading to same, require certain relocation or change and the acquisition of lands or interests in lands as shown on the map or copy thereof marked

"PLAT OF RIGHT OF WAY REQUIRED, PROJECT S 0517(1),"

for the Guba City-Platteville Road,

S.T. H. 80, Grant County, dated August 11, 1948,

the same being sheet No. 4, 4.1, 4.2, 4.3, and 4.4 of the plans for said project, and

Pursuant to its authority under Sections 84.02 (3) and 84.09, Wisconsin Statutes,

**THE STATE HIGHWAY COMMISSION HEREBY ORDERS THAT:**

(1) The said highway is hereby laid out and established to the lines and widths as shown on the said plat.

(2) The required lands or interests in lands as shown on the plat shall be acquired by the County Highway Committee of the county in which the lands are situate, pursuant to the provisions of Section 84.09 (3), Wisconsin Statutes.

(3) Buildings, fixtures or chattels acquired incident to the acquisition of lands or rights in lands under this order, and to be removed, shall, subject to approval of the Highway Commission, be sold by the County Highway Committee at public or private sale to the highest bidder, and the net proceeds of such sale paid into the state highway fund.

(4) This order supersedes and amends the previous order issued by the Commission on May 27, 1948.

\* \* \* \* \*


The foregoing order was issued by the State Highway Commission and entered in the minutes of its meeting on August 17, 1948.

*Mike Mack*  
 Acting Secretary, State Highway Commission of Wisconsin

PROJ. MAP 0517(1)

| COUNTY AND HIGHWAY SECTION | ROUTE AND HIGHWAY SECTION | CLASS AND AGREEMENT | FEDERAL DIVISION OFFICE | STATE OFFICE | TOTAL SHEETS | THIS SHEET |
|----------------------------|---------------------------|---------------------|-------------------------|--------------|--------------|------------|
|                            |                           |                     | WIS.                    | BN           | 4            | 126        |


| PAR. NO. | OWNER               | INTERESTS REQUIRED | ACRES |
|----------|---------------------|--------------------|-------|
| 1        | OTTO WEBER, JR.     | HIGHWAY EASEMENT   | 0.13  |
| 2        | EDWARD JANTUNG      | "                  | 0.32  |
| 3        | OTHEL R. BYRNE      | "                  | 1.29  |
| 4        | T.F. BARFIELD, EST. | "                  | 0.07  |
| 5        | LOLAINE SCAUDEN     | "                  | 1.49  |
| 6        | WM. DANFIELD, EST.  | "                  | 7.00  |
| 7        | ORVILLE N. KETTLER  | "                  | 2.89  |
| 8        | IRABEL MCNETT       | "                  | 1.67  |
| 9        | JOHN KETTLER, EST.  | "                  | 1.43  |
| 10       | HARRY KUHL, S.      | "                  | 2.22  |
| 11       | JOHN KETTLER, EST.  | "                  | 1.44  |
| 12       | ERNEST DE GUER      | "                  | 0.95  |
| 13       | FRITZ VOIGTIS       | "                  | 1.58  |
| 14       | ELFRED JOHNSON      | "                  | 1.40  |
| 15       | ANTON VONDERA       | "                  | 2.16  |
| 16       | FINEST R. MASQUE    | "                  | 3.42  |
| 17       | FRANK BOLDT         | "                  | 2.32  |
| 18       | JOHN WIEGEL         | "                  | 2.18  |
| 19       | HENRY G. WIEGEL     | "                  | 3.72  |
| 20       | ELMER WIEGEL        | "                  | 5.70  |
| 21       | GUENDON T. SHENWIN  | "                  | 2.27  |
| 22       | HENRY G. WIEGEL     | "                  | 3.93  |
| 23       | ALBERT RIEGE        | "                  | 2.72  |
| 24       | EMERY BELLMAYER     | "                  | 0.47  |
| 25       | ARTHUR W. GONG      | "                  | 5.14  |
| 26       | FRANK BELLMAYER     | "                  | 0.57  |
| 27       | NORMAN MASK         | "                  | 1.205 |
| 28       | C. & NW. RR.        | "                  |       |

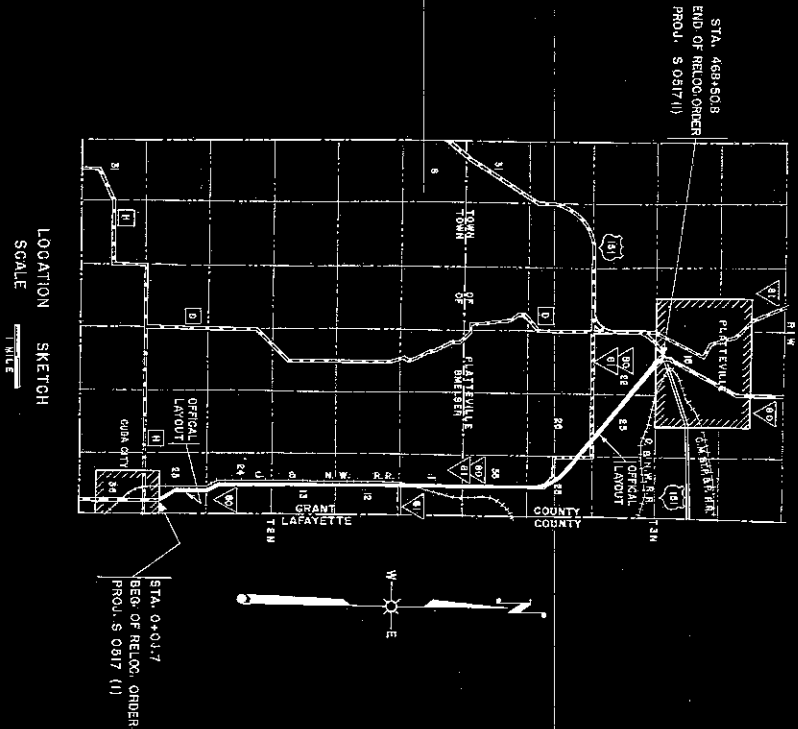

STATE HIGHWAY COMMISSION OF WISCONSIN  
PLAT OF RIGHT OF WAY REQUIRED  
PROJECT S 0517(1)  
CUBA CITY — PLATTEVILLE ROAD  
S.T.H. NO. 80 GRANT COUNTY  
SCALE 1" = 1 MILE  
AUG. 11, 1948  
DATED APRIL 1, 1948

| COUNTY AND ROUTE |       |                    |                  |              |              |
|------------------|-------|--------------------|------------------|--------------|--------------|
| COUNTY           | ROUTE | CLASS AND DISTRICT | FEDERAL DIVISION | SHEET NUMBER | TOTAL SHEETS |
| AND SECTION      | STATE | FEDERAL            | OFFICE           | WIS. SN      | 4.1 126      |

PROJ. 25 (211)

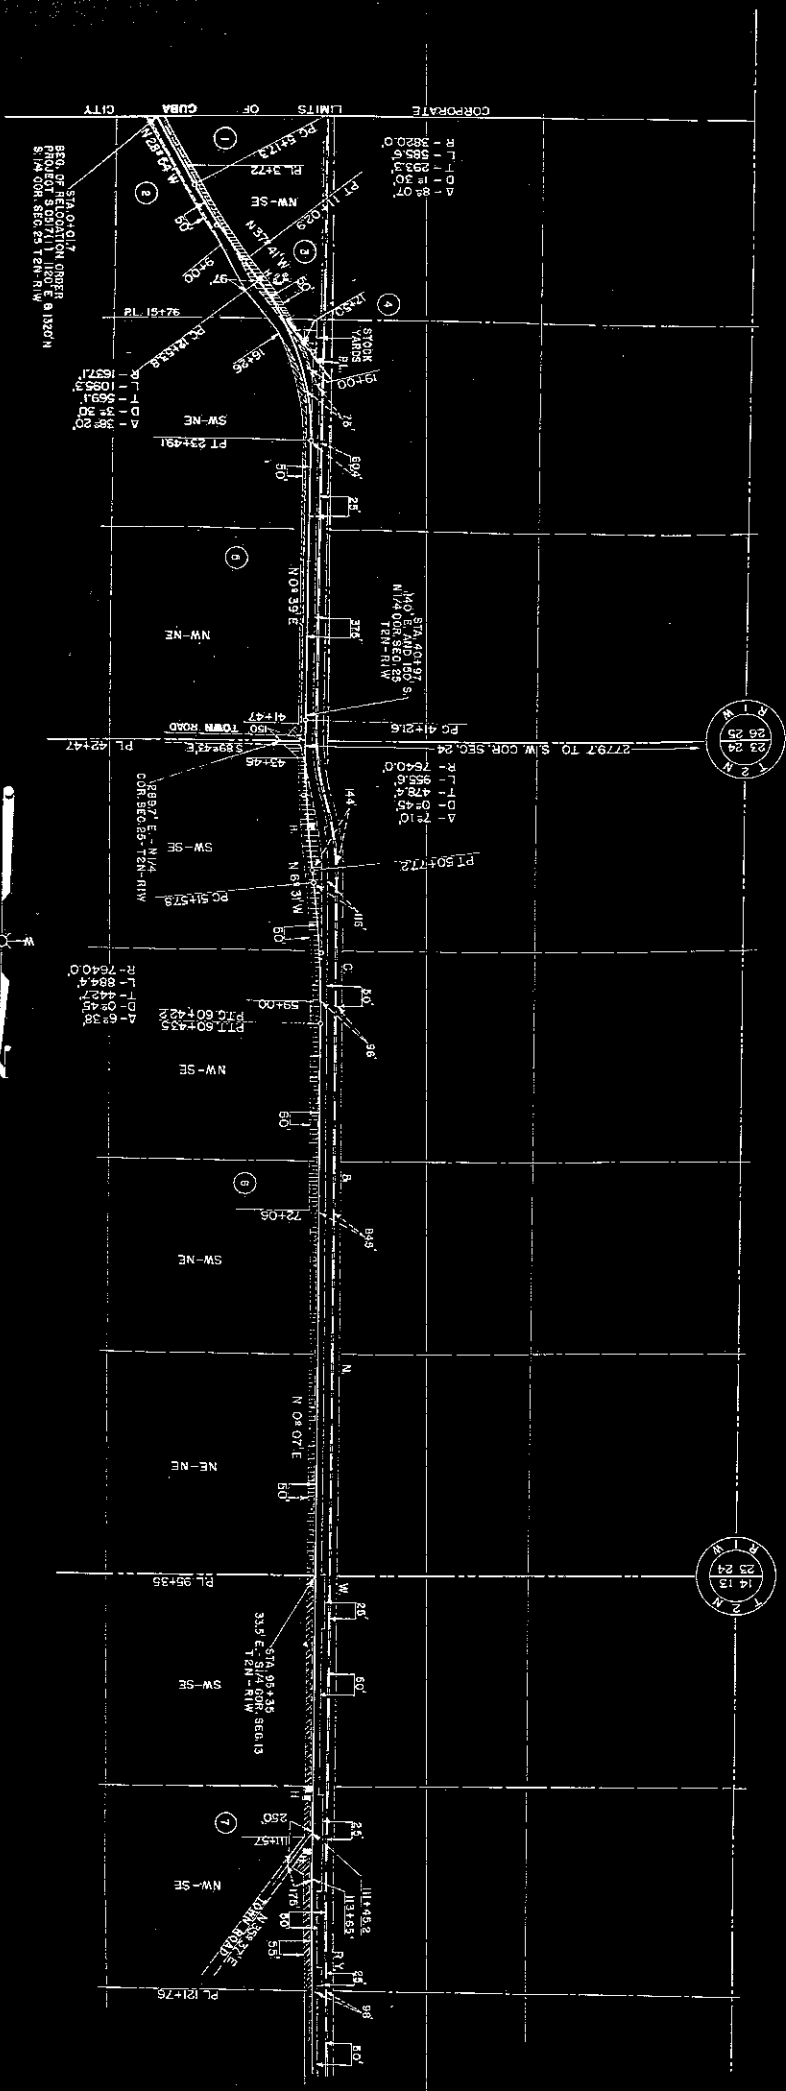


STATE HIGHWAY COMMISSION OF WISCONSIN  
 PLAT OF RIGHT OF WAY REQUIRED  
 PROJECT 25 (211)

CUBA CITY — PLATTEVILLE ROAD  
 S.T.H. NO. 60 GRANT COUNTY


SCALE 1" = 40' AUG. 11, 1948  
 DATED APRIL 1, 1948

*PROJ. DATA SHEET*

| COUNTY AND HIGHWAY | ROUTE AND SECTION | CLASS AND AGREEMENT | FEDERAL AID | STATE AID | FEDERAL SHARE | WIS. SHARE | TOTAL SHEETS |
|--------------------|-------------------|---------------------|-------------|-----------|---------------|------------|--------------|
|                    |                   |                     |             |           |               | WIS. 4.2   | 128          |

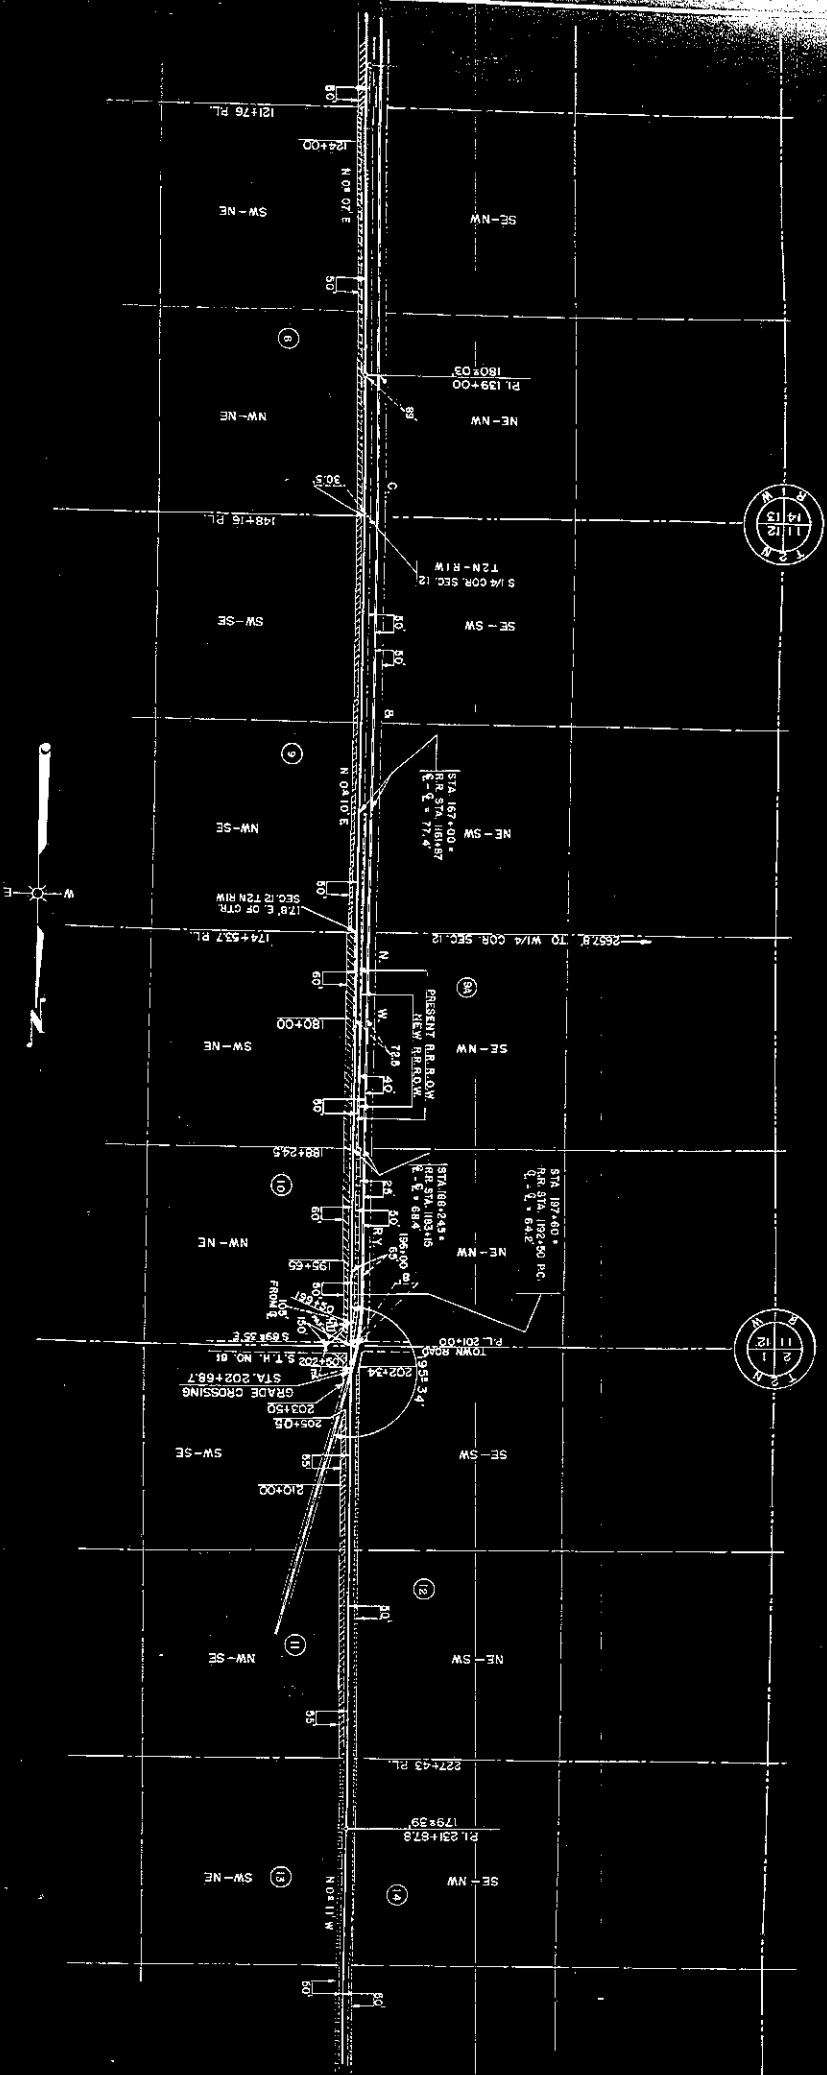



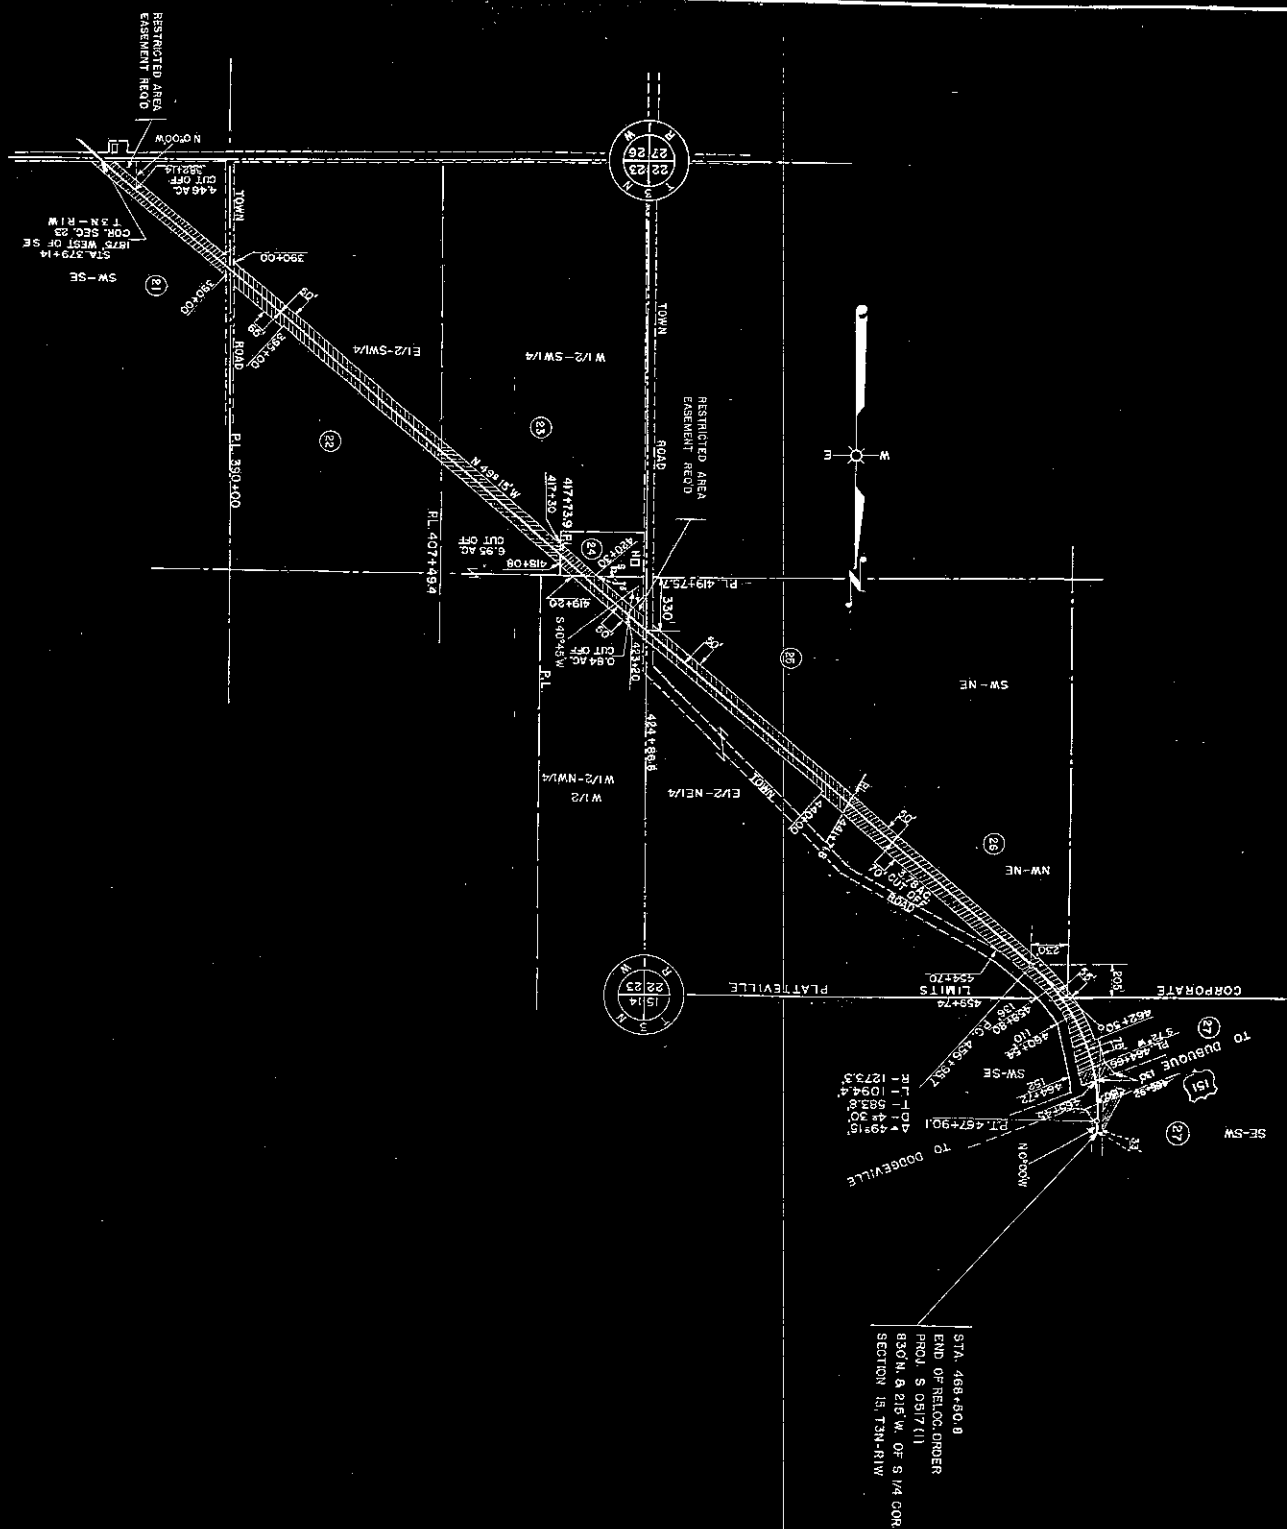

**PAUL FRS. GRILL**

| COUNTY | TOWNSHIP | RANGE AND NEQUANT | SECTION | STATE | FORWARD | REVERSE | SECTION | SHEET | TOTAL |
|--------|----------|-------------------|---------|-------|---------|---------|---------|-------|-------|
| WIS.   | 44       | 128               |         |       |         |         |         |       |       |

STA. 468+00.8  
END OF RELOC. ORDER  
PROJ. S 0517(1)  
830 N. & 215 W. OF S 1/4 COR.  
SECTION 15, T3N-R1W

STATE HIGHWAY COMMISSION OF WISCONSIN  
PLAT OF RIGHT OF WAY REQUIRED  
PROJECT S 0517(1)  
CUBA CITY — PLATEVILLE — ROAD  
S1/4 NO. 80 — GRANT COUNTY  
SCALE  
0 200 400 800  
AUG. 11, 1948  
DATED APRIL 1948