

RELOCATION ORDER
BY STATE HIGHWAY COMMISSION OF WISCONSIN

* * * * *

THE STATE HIGHWAY COMMISSION FINDS AND DETERMINES THAT:

The proper establishing, laying out, widening, enlarging, extending, constructing, reconstructing, improving, or maintaining a portion of the highway now designated as State Trunk Highway 80, from a point 872 feet west of the southeast corner of Section 10, Township 3 North, Range 1 West, thence northerly to a point 1320 feet east and 100 feet north of the southwest corner of Section 24, Township 4 North, Range 1 West; also a portion of said highway from a point at the southwest corner of Section 18, Township 5 North, Range 1 East, northerly to a point at the west one-quarter corner of Section 30, Township 6 North, Range 1 East,

FILED

JUN 17 1949

ALDO RUPPERLE
COUNTY CLERK
GRANT COUNTY, WIS.

and on roads or lands in and about and along and leading to same, require certain relocation or change and the acquisition of lands or interests in lands as shown on the map or copy thereof marked

"PLAT OF RIGHT OF WAY REQUIRED, PROJECT T 0510(1) & (2),"

for the Platteville-Montfort Road,

S.E. H. 80, Grant and Iowa Counties, Wis. dated June 10, 1949,

the same being sheet No. s. 4, 4.1, 4.2, 4.3, and 4.4 of the plans for said project, and

Pursuant to its authority under Sections 84.02 (3) and 84.09, Wisconsin Statutes,

THE STATE HIGHWAY COMMISSION HEREBY ORDERS THAT:

(1) The said highway is hereby laid out and established to the lines and widths as shown on the said plat.

(2) The required lands or interests in lands as shown on the plat shall be acquired by the County Highway Committee of the county in which the lands are situate, pursuant to the provisions of Section 84.09 (3), Wisconsin Statutes.

(3) Buildings, fixtures or chattels acquired incident to the acquisition of lands or rights in lands under this order, and to be removed, shall, subject to approval of the Highway Commission, be sold by the County Highway Committee at public or private sale to the highest bidder, and the net proceeds of such sale paid into the state highway fund.

(4) This order supersedes and amends the previous order issued by the Commission on April 13, 1949.


* * * * *

The foregoing order was issued by the State Highway Commission and entered in the minutes of its meeting on June 15, 1949.

William P. Hard

Secretary, State Highway Commission of Wisconsin

COUNTY AND LAND HIGHWAY	ROUTE AND LAND SECTION	CLASS AND AGREEMENT		FEDERAL DISTRICT OFFICE	SHEET NUMBER	TOTAL SHEETS
		STATE	FEDERAL			
				WIS. 5N	41	75


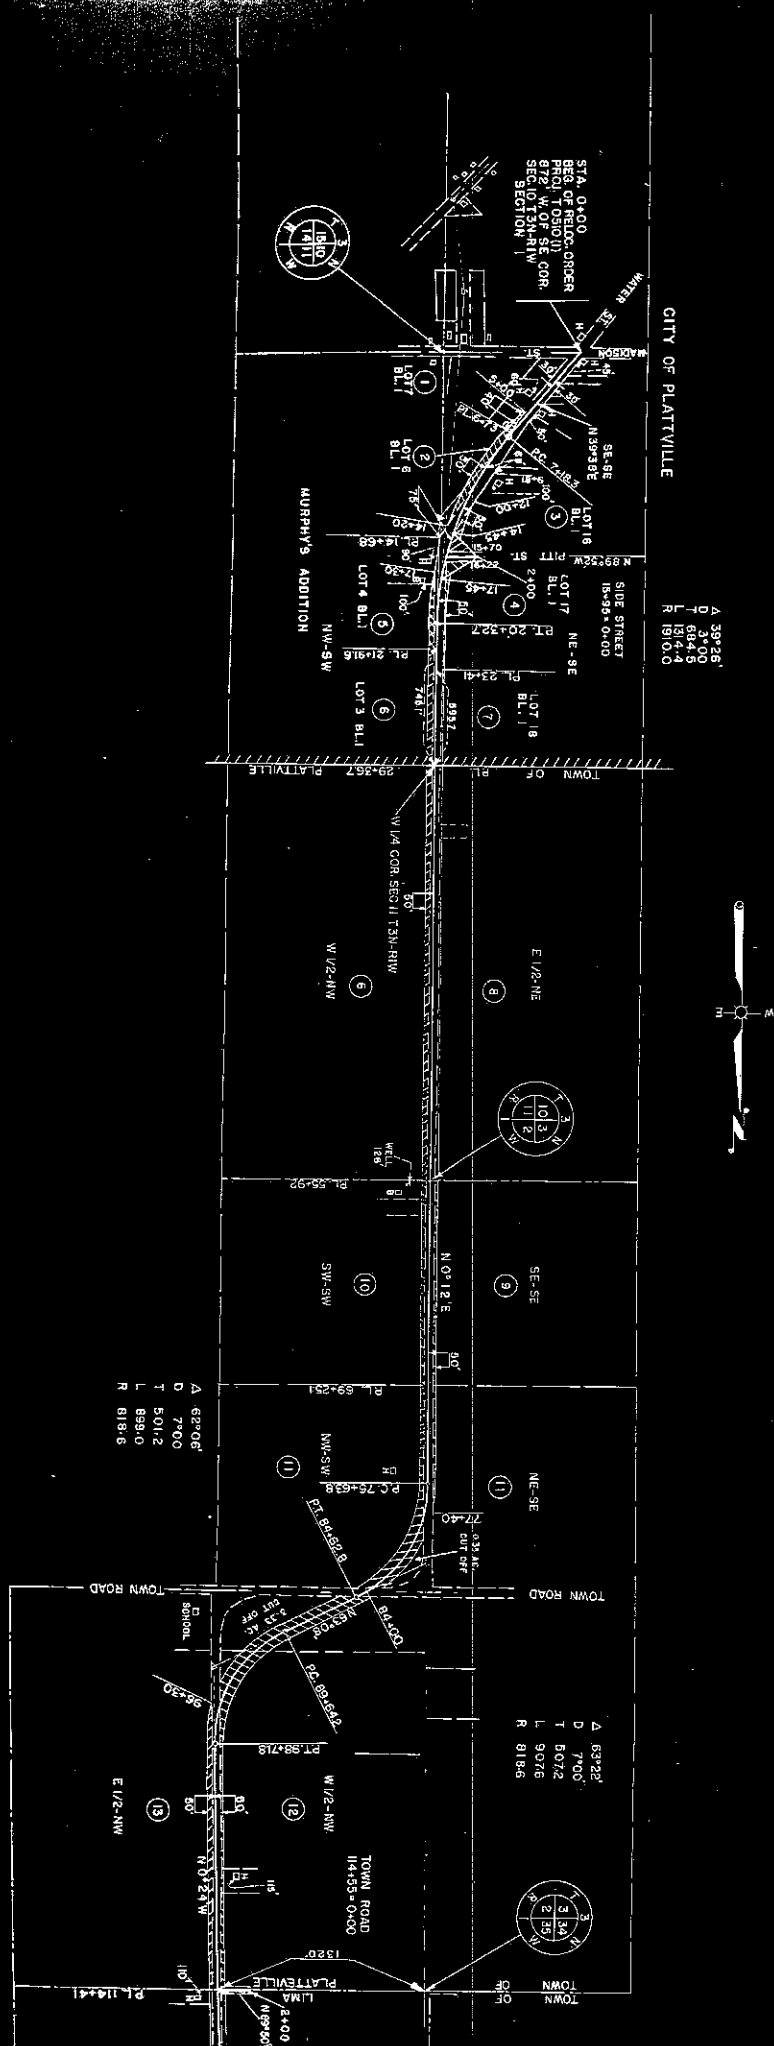


PLAT OF RIGHT OF WAY REQUIRED

PROJECT

CALSON DENTAL

COUNTY AND HIGHWAY	ROUTE AND SECTION	CLASS AND AGREEMENT	STATE	FEDERAL	TOTAL DIVISION OFFICE	SHEET NUMBER	TOTAL SHEETS
					W.S.	4-4	75

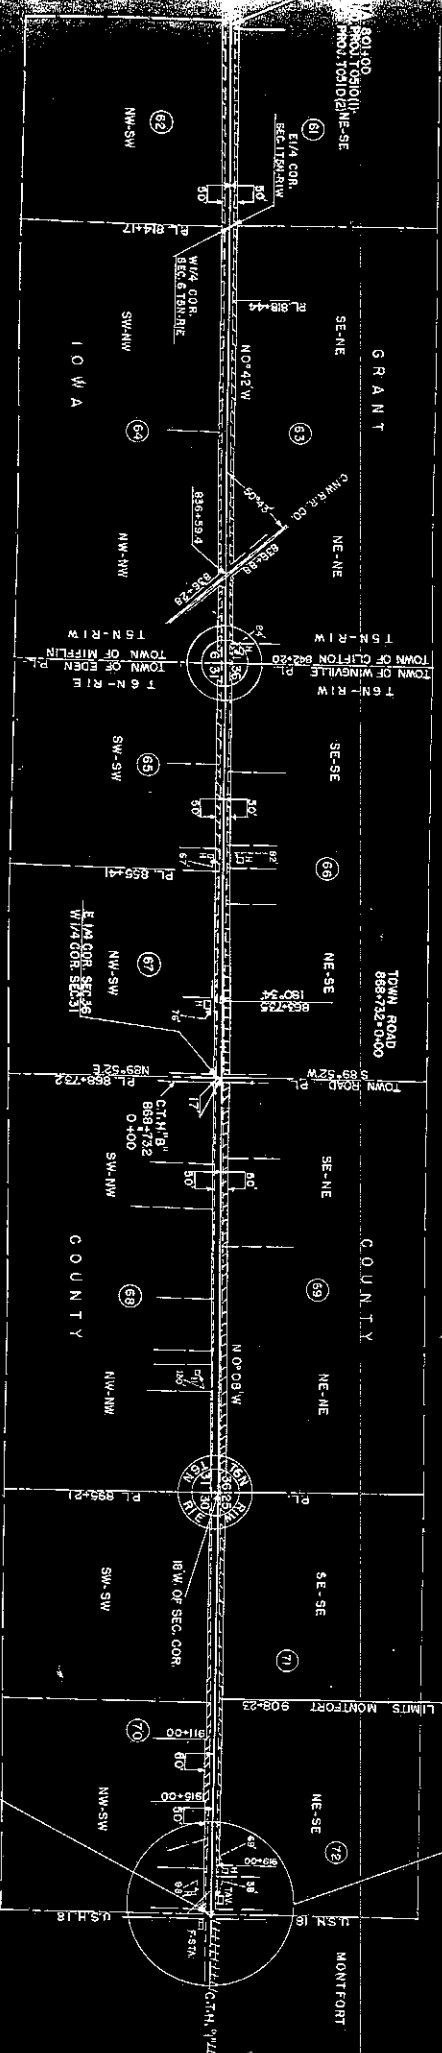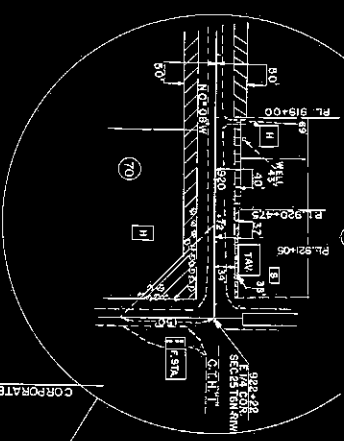

STA. 922+22
END OF RELOC. ORDER
PROJ. T0510 (1) 612
W/4 COR. SEC. 30 T6N-R1E
E/4 COR. SEC. 25 T6N-R1W
SECTION 2

PLAT OF RIGHT OF WAY REQUIRED
PROJECT T 0510 (1) 612
SCALE 1" = 40'
LENGTH 8.773 MILES
DATED JUNE 10, 1949
M.M. J. 1949