



The State of Wisconsin

HIGHWAY COMMISSION

STATE OFFICE BUILDING
MADISON 2

October 24, 1949

Mr. Eugene Croft
Grant County Highway Commissioner
Lancaster, Wisconsin

Mr. Paul Graber
Iowa County Highway Commissioner
Dodgeville, Wisconsin

Mr. Alonzo Aupperle
County Clerk, Grant County
Lancaster, Wisconsin

Mrs. Elizabeth Mitchell
County Clerk, Iowa County
Dodgeville, Wisconsin

Dear Sirs and Madam:

SUBJECT: Project T 0510(1) & (2)
Platteville-Montfort Road
S.T.H. 80
Grant and Iowa Counties

The Highway Commission deems it necessary to make certain revisions on a previously approved right-of-way plat and to acquire certain lands and interests in lands according to such revisions, for the proper improvement or maintenance of the above-designated project and highway. The revised relocation order of the Commission and the map showing the highway as laid out and established and the lands and interests to be acquired are transmitted herewith.

The enclosed relocation order provides that the county highway committee shall make the necessary acquisitions of lands and interests not previously acquired, pursuant to Section 84.09(3), Wisconsin Statutes.

Very truly yours

STATE HIGHWAY COMMISSION OF WISCONSIN

William P. Ward

William P. Ward
Secretary

WPW:MO
CC:DE#9
WBB
Enc.

FILED

MAR 29 1950

ALONZO AUPPERLE
COUNTY CLERK
GRANT COUNTY, WIS.

RELOCATION ORDER
BY STATE HIGHWAY COMMISSION OF WISCONSIN

* * * * *

THE STATE HIGHWAY COMMISSION FINDS AND DETERMINES THAT:

The proper establishing, laying out, widening, enlarging, extending, constructing, reconstructing, improving, or maintaining a portion of the highway now designated as State Trunk Highway 80, from a point 872 feet west of the southeast corner of Section 10, Township 3 North, Range 1 West, thence northerly to a point 20 feet east of the northeast corner of Section 1, Township 4 North, Range 1 West; also a portion of said highway from a point at the southwest corner of Section 18, Township 5 North, Range 1 East, northerly to a point at the west one-quarter corner of Section 30, Township 6 North, Range 1 East,

and on roads or lands in and about and along and leading to same, require certain relocation or change and the acquisition of lands or interests in lands as shown on the map or copy thereof marked

"PLAT OF RIGHT OF WAY REQUIRED, PROJECT T 0510(1) & (2),"

for the Platteville-Montfort Road,

S.T. H. 80, Grant and Iowa Counties, ^{ies,} dated October 17, 1949,

the same being sheet s Nos. 4, 4.1, 4.2, 4.3, 4.4, 4.5, and 4.6 of the plans for said project, and

Pursuant to its authority under Sections 84.02 (3) and 84.09, Wisconsin Statutes,

THE STATE HIGHWAY COMMISSION HEREBY ORDERS THAT:

(1) The said highway is hereby laid out and established to the lines and widths as shown on the said plat.

(2) The required lands or interests in lands as shown on the plat shall be acquired by the County Highway Committee of the county in which the lands are situate, pursuant to the provisions of Section 84.09 (3), Wisconsin Statutes, **except parcels 56, 57, 58, 59, 60, 61, 62, 63, 64, 65, 66, 67, 68, 69, 70, 71, 72, and 73.**


However, said County Highway Committee shall have no authority to settle or compromise any action or proceeding which might arise because of acts done by it in complying with this order, without prior written approval by the State Highway Commission.


(3) Buildings, fixtures or chattels acquired incident to the acquisition of lands or rights in lands under this order, and to be removed, shall, subject to approval of the Highway Commission, be sold by the County Highway Committee at public or private sale to the highest bidder, and the net proceeds of such sale paid into the state highway fund.

(4) This order supersedes and amends the previous order issued by the Commission on August 22, 1949.

* * * * *

The foregoing order was issued by the State Highway Commission and entered in the minutes of its meeting on October 20, 1949.

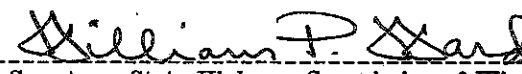
 Secretary, State Highway Commission of Wisconsin

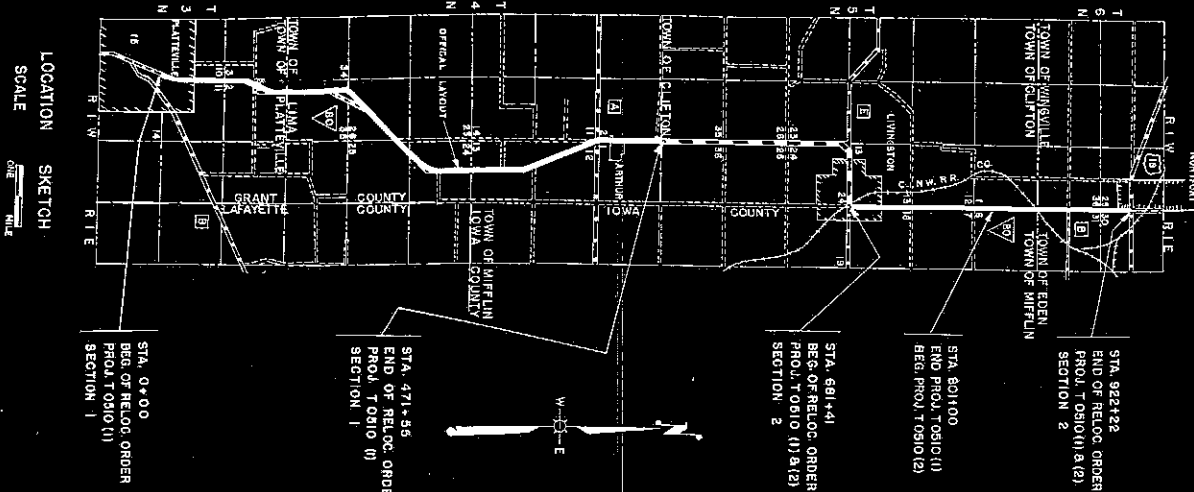

SCHEDULE OF LANDS AND INTERESTS REQUIRED				
PAR. NO.	OWNER	INTERESTS	REQUIRED	ACRES
1	DAVID BOTTINS	HIGHWAY	EASEMENT	0.15
2	IRVING A. KIES	"	"	0.30
3	MARIE C. ETTIS ET AL.	"	"	0.34
4	FLATVILLE FAIR ASSOC.	"	"	0.38
5	IRVING PROSS	"	"	0.20
6	MARIE C. ETTIS ET AL.	"	"	1.53
7	ALICE M. HEER ET AL.	"	"	0.17
8	ELVA L. CRADIT	"	"	1.07
9	IMELDA MCGOVERN ET AL.	"	"	0.28
10	ALBERT S. STEVENS	"	"	1.86
11	GEORGE KRAMER	"	"	3.80
12	LESLIE ARENS	"	"	0.67
13	RALPH E. SHEPARD ET AL.	"	"	1.39
14	FRANK RUSSEL	"	"	3.87
15	ERNEST LEE	"	"	0.41
16	LYLE GARNIS	"	"	7.26
17	FRED SHARROW	"	"	6.45
18	FRANK GALLOWAY	"	"	0.30
19	LESLIE ARENS	"	"	0.40
20	EARL RUDE	"	"	2.01
21	LEO E. DIETZMAN	"	"	2.14
22	EDWARD JANITZEN	"	"	3.05
23	MAINE HEINZ	"	"	1.61
24	ST. BANK OF PLATVILLE	"	"	0.27
25	WALNUT GROVE SCHOOL	"	"	0.10
26	WALTER GRIFFITH	"	"	1.39
27	JESSE MC REYNOLDS	"	"	2.66
28	JOHN WITHROW ET AL.	"	"	0.63
29	JOE DOBSON	"	"	3.35
30	CLARENCE IVERSON	"	"	2.12
31	WESLEY DOBSON	"	"	1.64
32	THOMAS DOBSON	"	"	0.13
33	AUGUST NODOLF	"	"	0.65
34	ARTHUR CO-OP GLEAM	"	"	0.01
35	VENNA TRENNY ET AL.	"	"	0.04
36	WENDELL MILLARD	"	"	0.10
37	HUGH NODOLF	"	"	0.68
38	ERNEST CUSMAN	"	"	2.04
39	PURL DENNIS	"	"	0.37
40	JOHN WITHROW ET AL.	"	"	1.03

SCHEDULE OF LANDS AND INTERESTS REQUIRED				
PAR. NO.	OWNER	INTERESTS	REQUIRED	ACRES
62	ARTHUR F. DAVID	HIGHWAY	EASEMENT	0.94
63	ALVIN JAMES	"	"	1.06
64	JOHN H. KRAMER	"	"	0.84
65	G. H. BIDSON	"	"	0.63
66	CLAUDE MC REYNOLDS	"	"	1.22
67	JOHN R. BIDDOCK	"	"	0.22
68	WENCL STRAKA	"	"	0.12
69	PHILIP SPIDELLE	"	"	2.20
70	BERT A. COOK	"	"	0.39
71	RUSSELL COOK	"	"	1.50
72	BERT A. COOK	"	"	0.03
73	JOHN CHANEY	"	"	0.01

STATE HIGHWAY COMMISSION OF WISCONSIN
PLAT OF RIGHT OF WAY REQUIRED
PROJECT NO. T 0510 (1) & (2)
PLATVILLE—MONTFORT
S.T.H. NO. 80 GRANT & IOWA COUNTY ROAD
SCALE
0 200 400
DATE: MAY 19, 1938
SHEET 4 OF 75

7





VILLAGE OF ARTHUR



100

PLAT OF RIGHT OF WAY REQUIRED	
PROJECT	T 0510 (1) S (2)
SCALE	
LENGTH	
MILES	
DATED	OCT 17, 1949
	AUG. 2, 1949


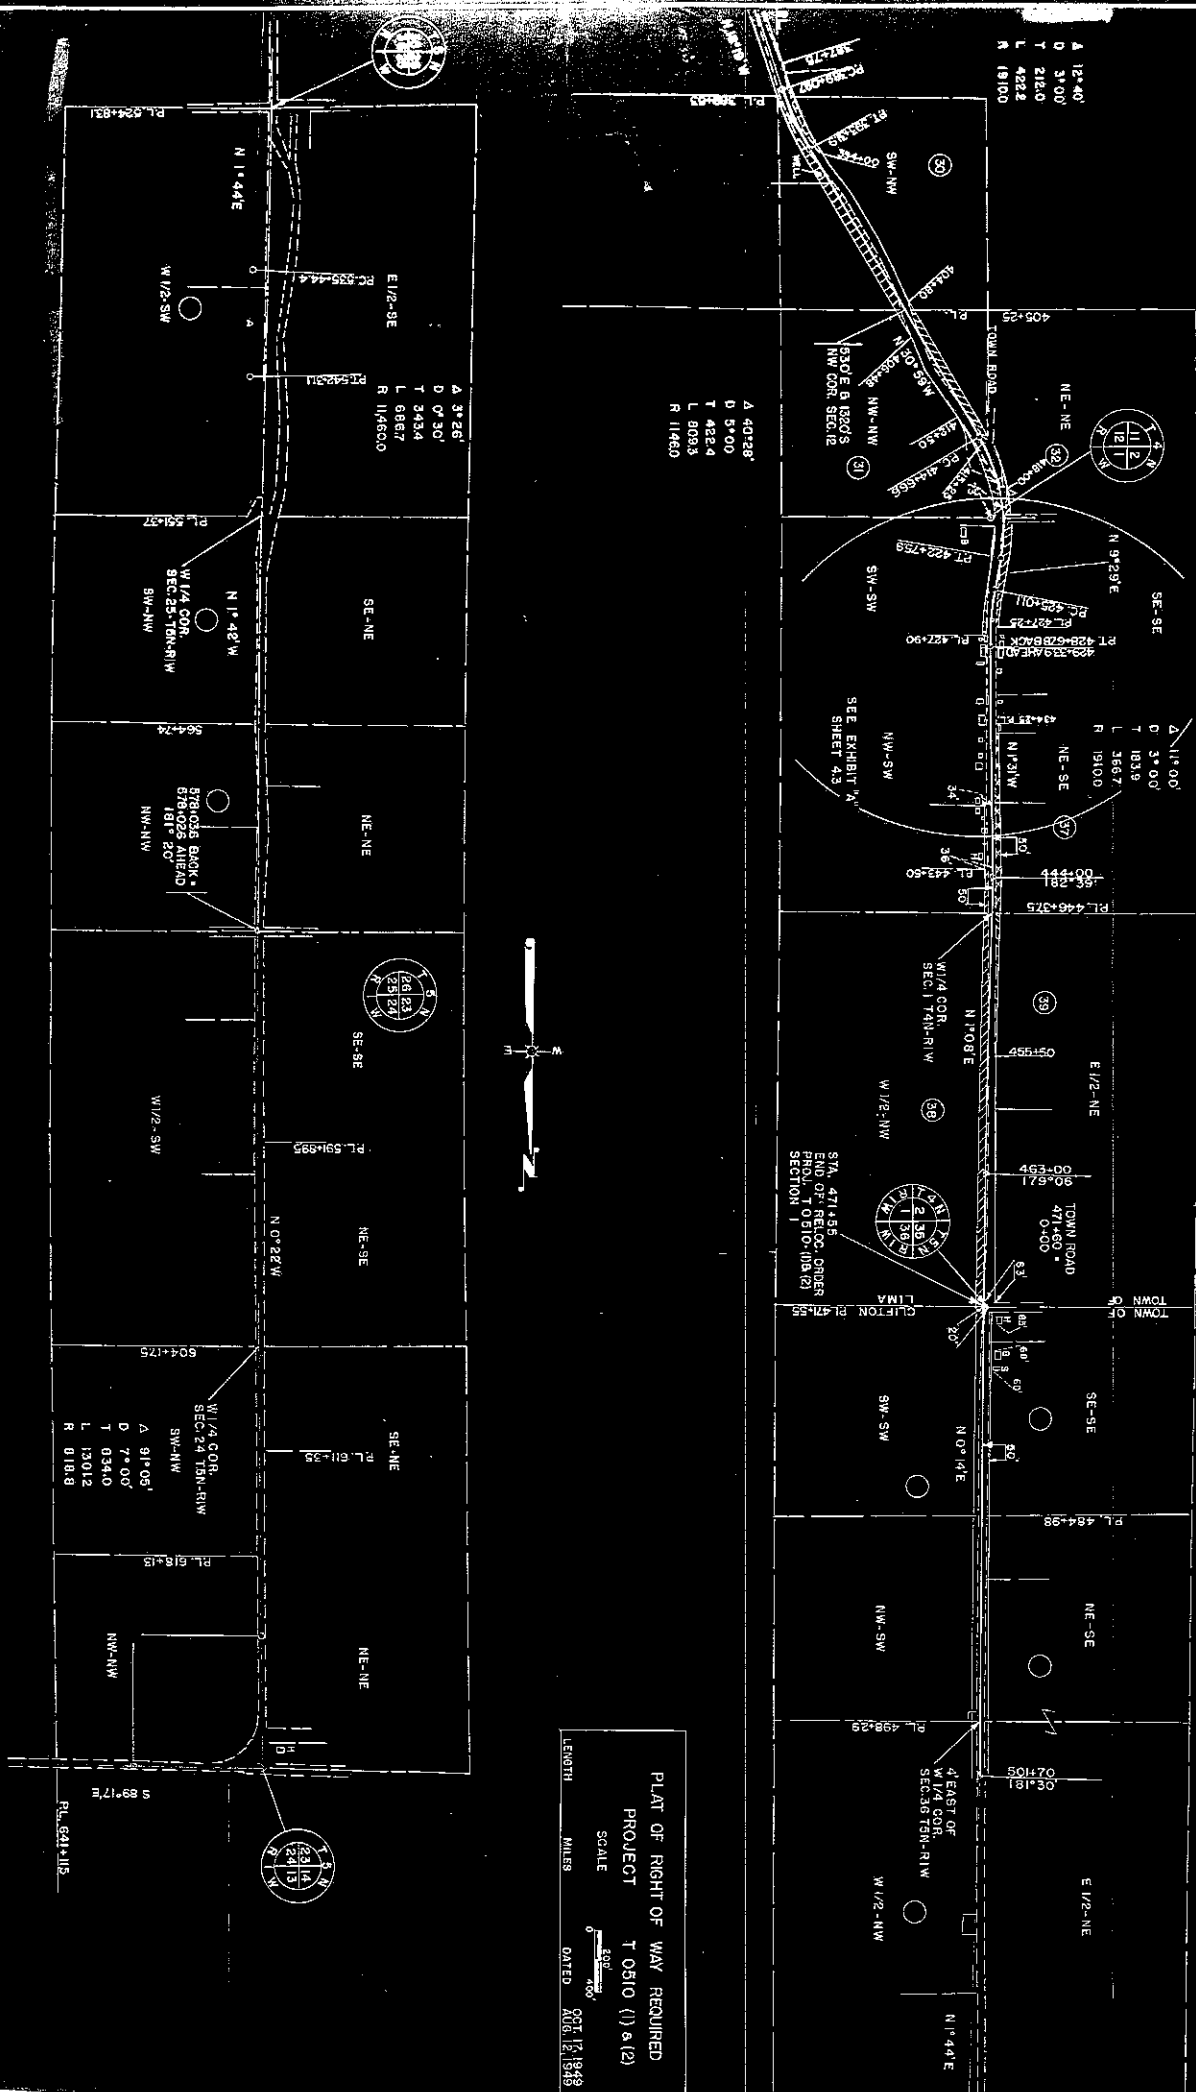


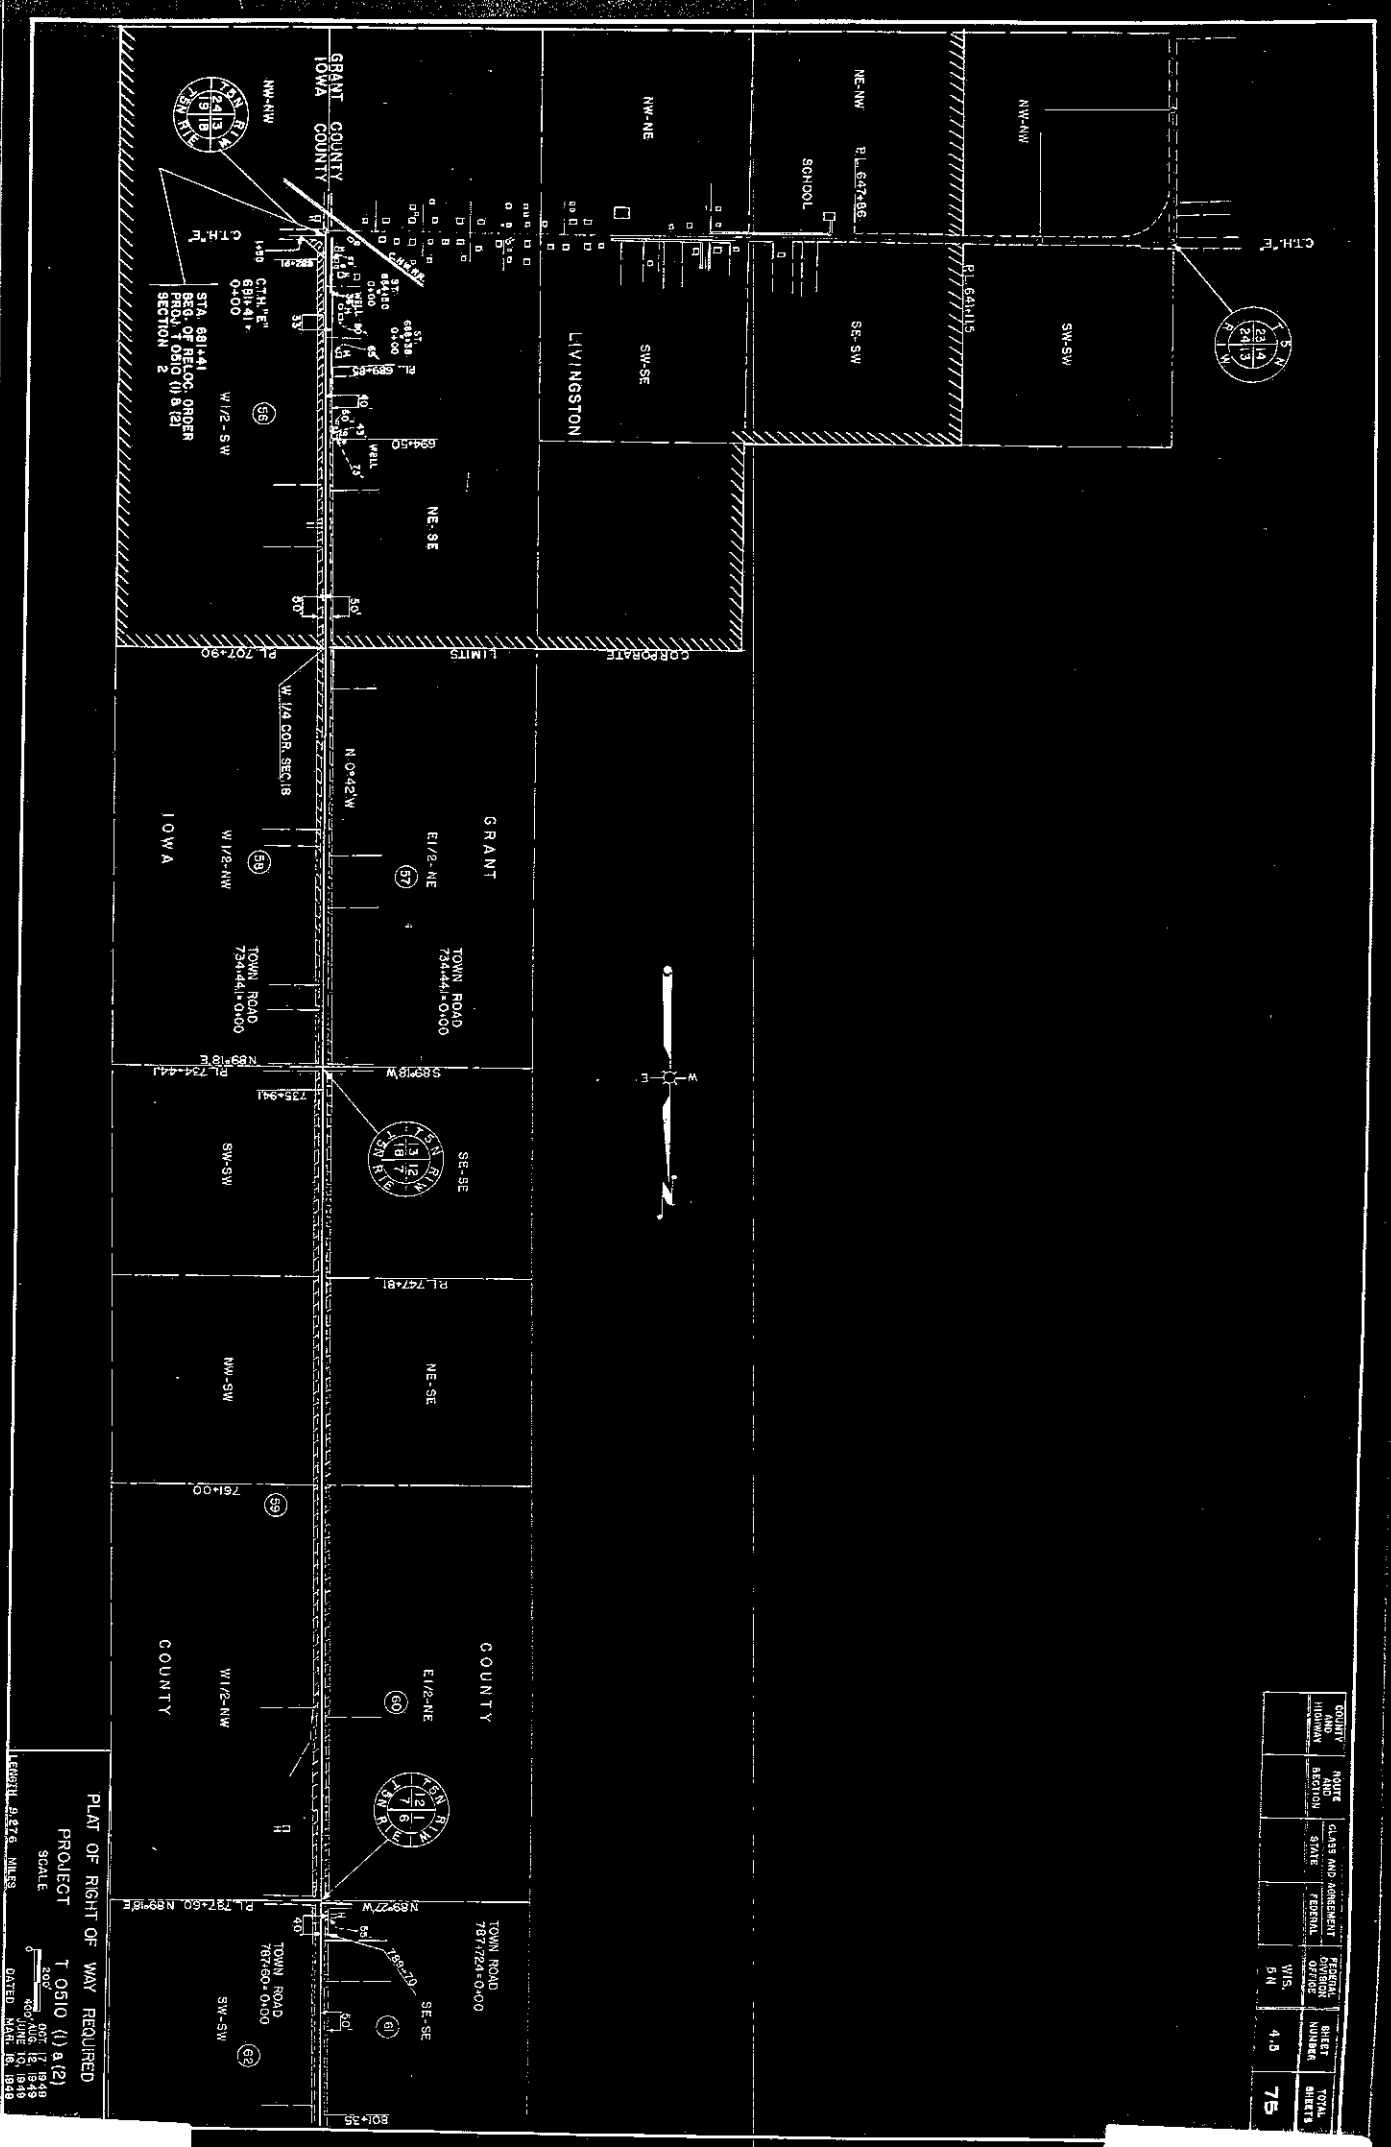

COUNTY	ROUTE	CLASS AND AGREEMENT	FEDERAL	SHEET	TOTAL
HIGHWAY	SECTION	STATE	TERREST	OVERSEEN	UNREVIEWED
			WIS.	4.0	75
			PN		

PLAT OF RIGHT OF WAY REQUIRED
PROJECT T 0510 (1) a (12)
SCALE 1" = 400'
DATED MAR. 16, 1948

COUNTY AND TOWNSHIP	ROUTE AND SECTION	CLASS AND ABUTMENT	FEEDING OFFICE	SHEET NUMBER	TOTAL SHEETS
GRANT	73	STATE	3N	46	75

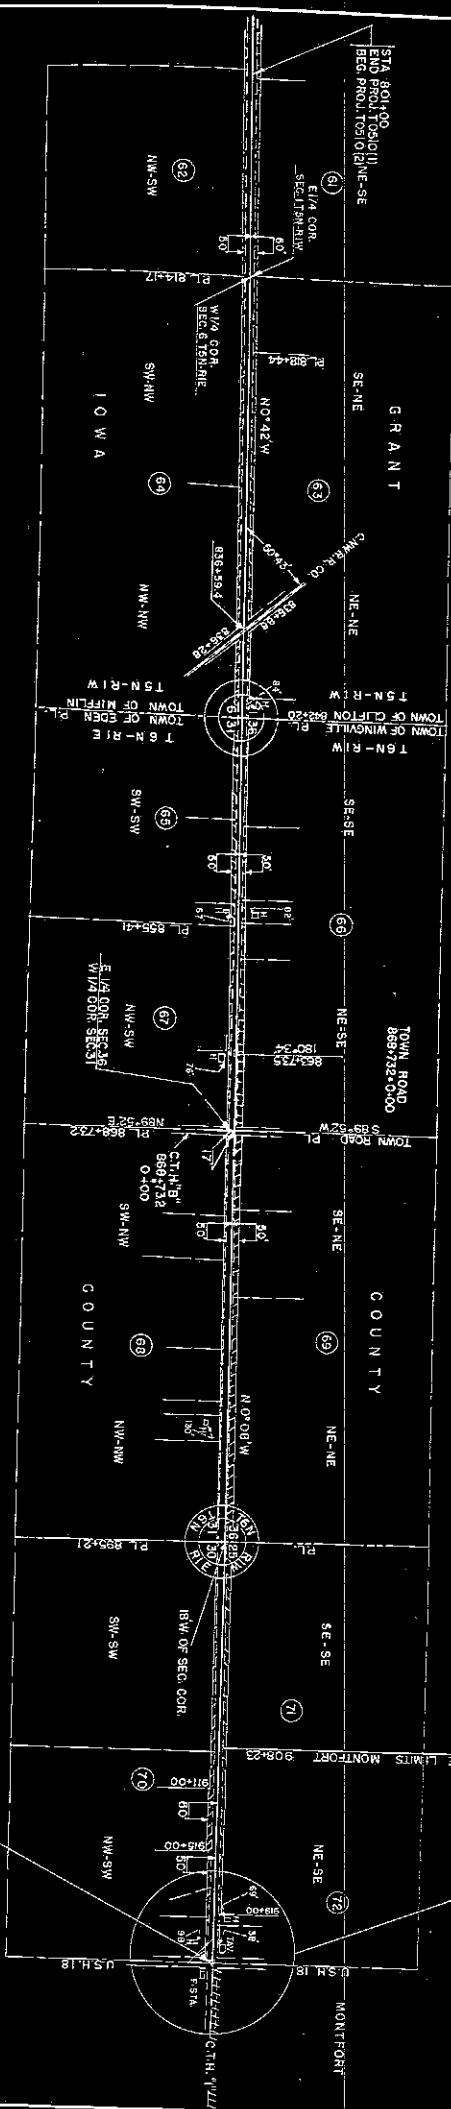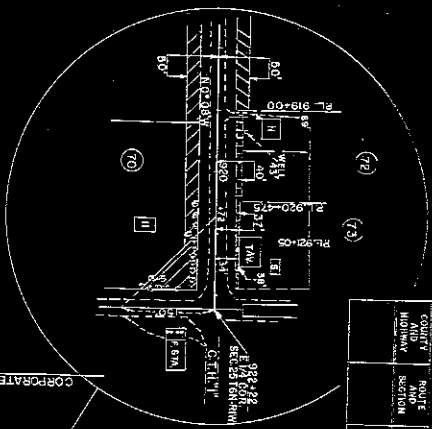

STA. 922+22
END OF RELOP. ORDER
PROJ. TOSIO (1) & (2)
W/4 COR. SEC. 30 T8N-R1E
E/4 COR. SEC. 25 T8N-R1W
SECTION - 2 -

PLAT OF RIGHT OF WAY REQUIRED
PROJECT TOSIO (1) & (2)

SCALE 1" = 400' 0"

LENGTH 9.278 MILES

DATED MAY 16, 1943