



Wisconsin Department of Transportation



TRANSPORTATION DISTRICT 1

2101 Wright Street
Madison, WI 53704-2583

Telephone (608) 246-5367
FAX (608) 246-3819

September 17, 1999

Dorothea Eck
Grant County Clerk
130 W. Maple Street
Lancaster, WI 53813

SUBJECT: Project ID 1209-02-21
Dickeyville - Belmont Road (Goodweiler parcel)
USH 151
Grant County

Dear Ms. Eck:

The Department of Transportation deems it necessary to make certain revisions to a previously approved Right-of-Way Plat and to acquire certain lands and interests therein, according to such revisions, for the proper improvement or maintenance of the above-designated project and highway.

Sections 84.09(1) and 32.05(1)(a) of Wisconsin Statutes state, in part, that a copy of the Department's Relocation Order and Right-of-Way Plat shall be filed, within 20 days after its issue, with the county clerk and county highway committee of each county in which such lands or interests are required. It is the intent of this submittal to comply with that law and provide you with a copy to file of the Relocation Order and Right-of-Way Plat for the project. The Relocation Order also indicates by whom the right-of-way will be acquired.

The original of this approved Relocation Order will be retained in this office.

Sincerely,

Gary Plummer (ras)
Gary Plummer
Real Estate Agent

GP:ras

gary.plummer@dot.state.wi.us

Enclosure

cc: County Highway Commissioner
Central Office Real Estate

CONVENTIONAL SIGNS AND ABBREVIATIONS

STATE LINE	---	SECTION CORNER		FOUNDATION OR RUIN BUILDING	
COUNTY LINE	---	NOTATION FOR COMBUSTIBLE FLUIDS		CEMETERY	
TOWNSHIP AND RANGE LINES	---	NOTATION FOR HIGH VOLTAGE TRANSMISSION LINES		R/W MONUMENT	
SECTION LINE	---	BRIDGE		NON-MONUMENTED R/W POINT	
QUARTER LINE	---	STREAM OR RIVER		IRON PIN	
SIXTEENTH LINE	---	LAKE		VALVE	
NEW REFERENCE LINE	---	CULVERT (Box, Pipe Or Cattle Pass)		WINDMILL	
NEW R/W LINE	---	SIGN		MANHOLE, SEPTIC VENT, WELL, ETC.	
EXISTING R/W LINE	---	ELECTRIC POLE		GAS PUMPS	
PROPERTY LINE	---	TELEPHONE POLE		BUSHES	
CORPORATE LIMITS	---	PEDESTAL (Label Type - Communications, Electric)		TREES (Deciduous)	
LOT, TIE AND OTHER MINOR LINES	---	NO ACCESS (By Acquisition)		TREES (Coniferous)	
SLOPE INTERCEPTS	---	NO ACCESS (By Statutory Authority)		WOODS	
UNDERGROUND FACILITY (Communications, Electric, Etc.)	---	NO ACCESS (By Previous Project)		ENCROACHING SIGN	
FENCE	---				
TEMPORARY INTEREST	---				
EASEMENT (Highway, Permanent Limited or Restricted Development)	---				
BEAM GUARD	---				
TRANSMISSION STRUCTURES (Line Optional)	---				
RAIL LINE	---				

ALUMINUM	ALUM.
ANTENNA	ANT.
BARN	B.
BUSINESS	BUS.
DOCUMENT	DOC.
GARAGE	G.
HOUSE	H.
IRON PIN	I.P.
MONUMENT	MON.
PAGE	P.
POINT OF BEGINNING	P.O.B.
PROPERTY LINE	P.L.
SEPTIC VENT	SEPV
SHED	S.
TANK	T.
VOLUME	VOL.
WALL	W.

NOTES

DIMENSIONING FOR THE NEW R/W IS MEASURED ALONG AND PERPENDICULAR TO THE NEW REFERENCE LINES.

GOVERNMENTAL LAND LINE AND REFERENCE LINE ARE NOT COINCIDENTAL.

DISTANCES FROM REFERENCE LINE ARE $\leftarrow \frac{XX'}{R} \rightarrow$


DISTANCES FROM GOVERNMENTAL LAND LINE ARE $\leftarrow \frac{XX'}{G} \rightarrow$ OR $XX' G$

EXISTING HIGHWAY RIGHT OF WAY SHOWN HEREIN IS BASED ON THE FOLLOWING POINTS OF REFERENCE AS SPECIFIED ON EACH PLAT DETAIL SHEET: PREVIOUS PROJECT DJ9557 REFERENCE LINE OR CENTERLINE OF EXISTING PAVEMENT, AS NOTED.

COORDINATES AND BEARINGS ON THIS PLAT ARE ORIENTED TO THE WISCONSIN COUNTY COORDINATE SYSTEM, GRANT COUNTY. ALL PLAT DISTANCES ARE GROUND LENGTH.

RIGHT OF WAY MONUMENTS ARE TYPE 2 AND ARE PLACED PRIOR TO OR AT THE TIME OF LAND TITLE TRANSFER.

RIGHT OF WAY BOUNDARIES ARE DEFINED WITH COURSES OF THE PERIMETER OF THE HIGHWAY LANDS REFERENCED TO THE U.S. PUBLIC LAND SURVEY OR OTHER "SURVEYS OF PUBLIC RECORDS".

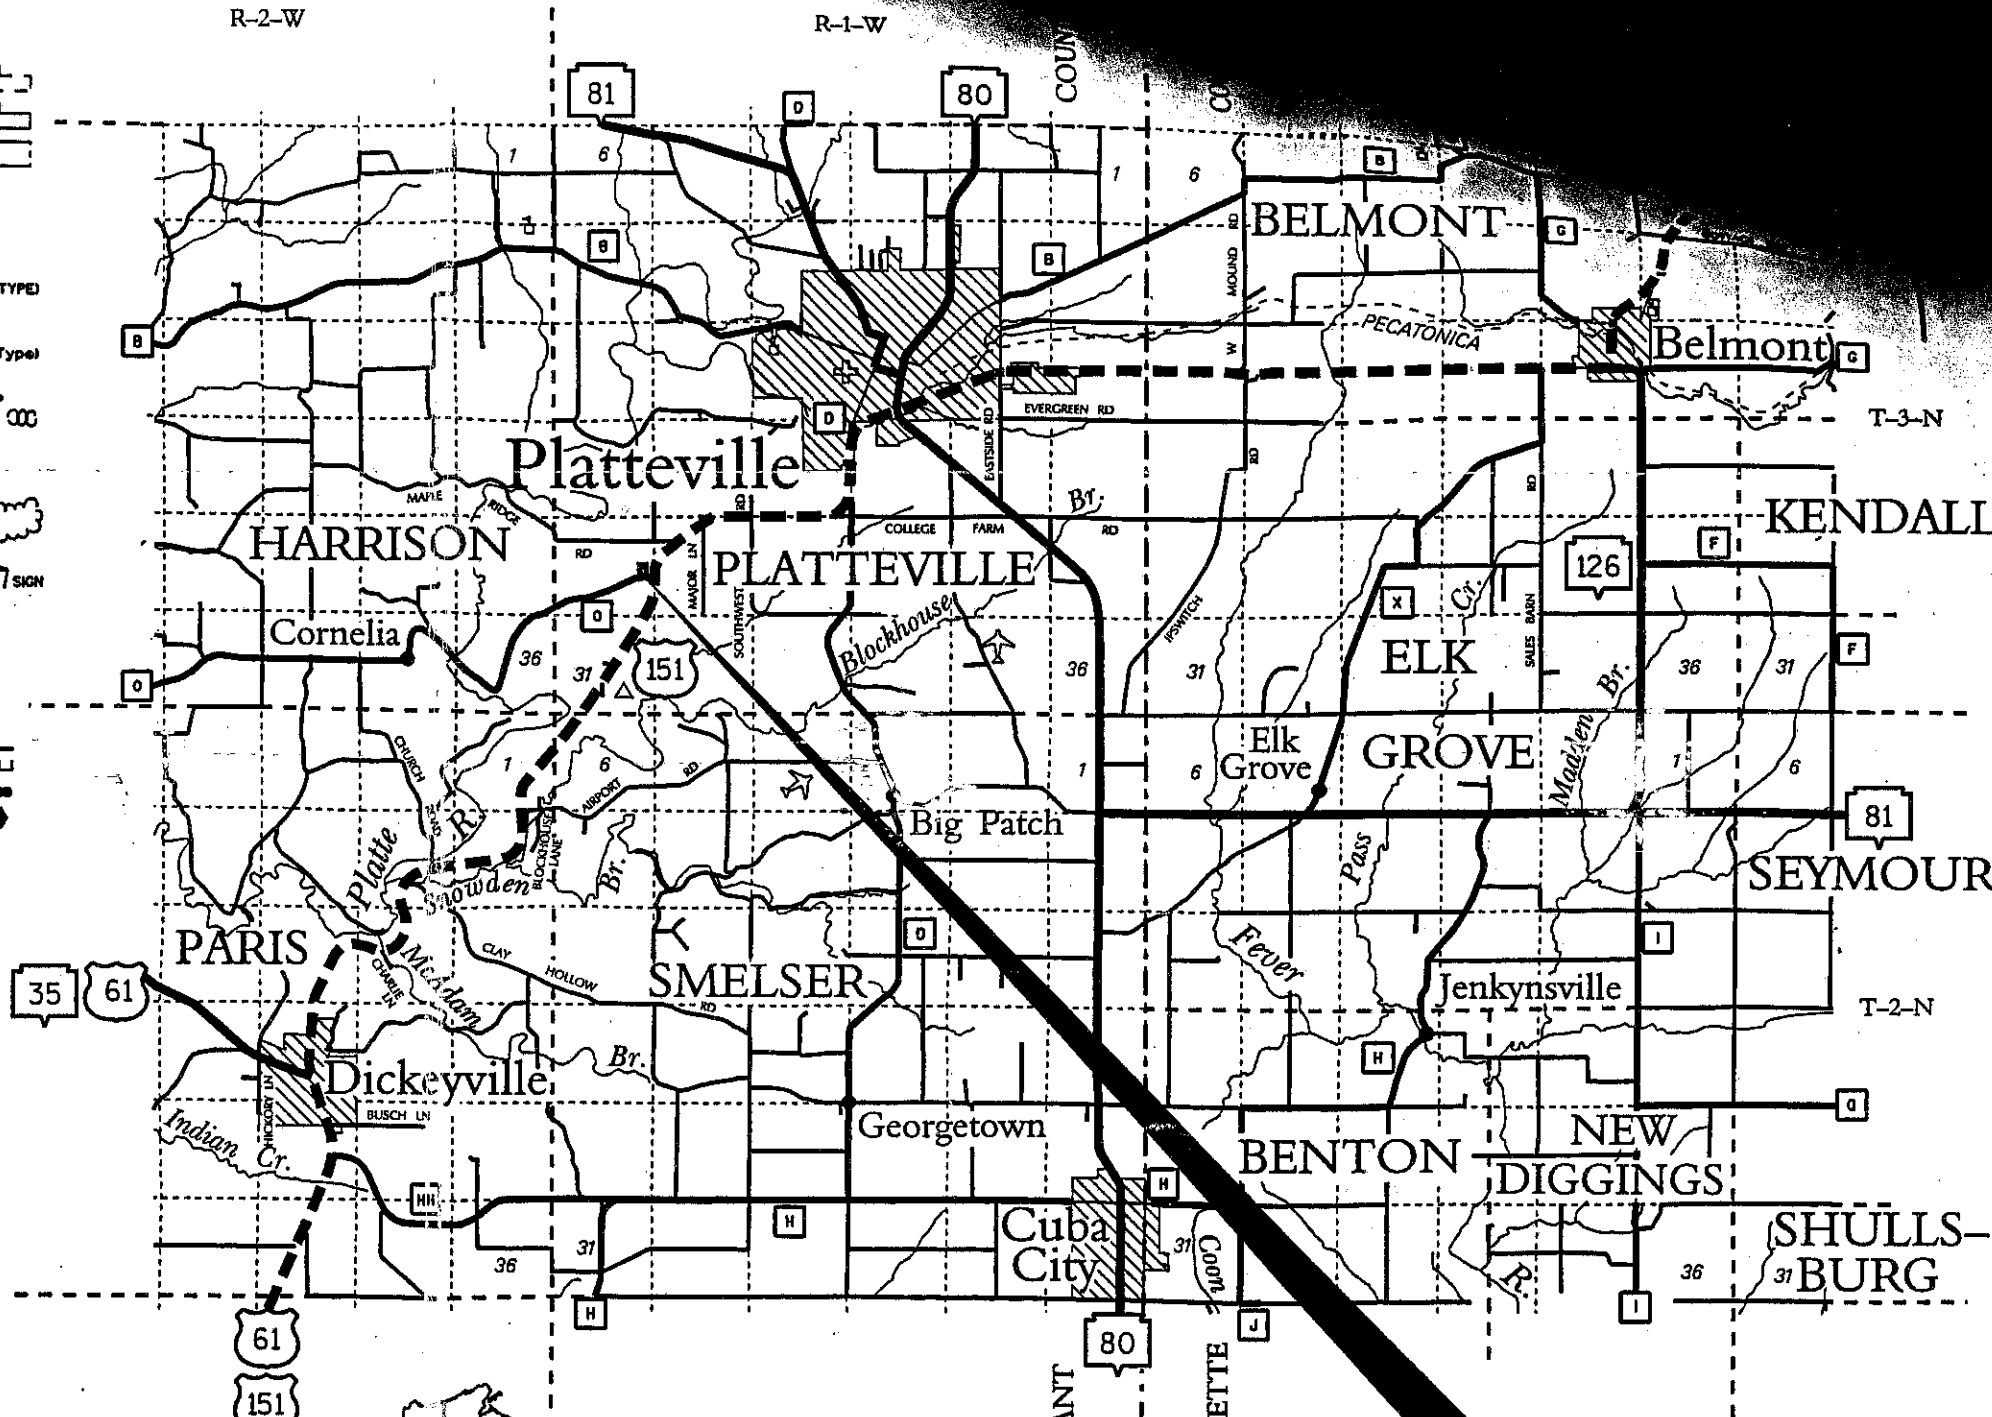

PROJECT LOCATION
 A PART OF THE N.E. 1/4 OF THE S.E. 1/4 OF SEC. 30, T. 9 N., R. 1 W., IN THE TOWN OF PLATTEVILLE, GRANT COUNTY


ORIGINAL PLAT MANAGED BY L.J.B. - DISTRICT 1 - DESIGN		STATE OF WISCONSIN DEPARTMENT OF TRANSPORTATION
LAYOUT SCALE		
		APPROVED:
TOTAL NET LENGTH OF CENTERLINE = 0.000 M.		DATE: 7-19-99 <i>Daniel J. Motta</i>
HIGHWAY: U.S.H. 151	R/W PROJECT NUMBER: 1209-02-21	P.O.S. SUPERVISOR
COUNTY: GRANT & LAFAYETTE	FEDERAL PROJECT NUMBER:	SHEET NUMBER: 4.1
		TOTAL SHEETS: 2

AREAS SHOWN IN THE TOTAL ACRES COLUMN MAY BE APPROXIMATE AND ARE DERIVED FROM TAX ROLLS OR OTHER AVAILABLE SOURCES AND MAY NOT INCLUDE LANDS OF THE OWNER WHICH ARE NOT CONTIGUOUS TO THE AREA TO BE ACQUIRED.

SCHEDULE OF LANDS & INTERESTS REQUIRED

PARCEL NUMBER	SHEET NUMBER	OWNER(S)	INTEREST REQUIRED	TOTAL ACRES OR S.F.	R/W ACRES OR S.F. REQUIRED			TOTAL ACRES OR S.F. REM.	P.L.E., T.I. ACRES OR S.F.
					NEW	EXISTING	TOTAL		
1	4.2	ROONEY & JUDITH GOODWEILER	FEE	1.00	1.00	---	1.00	---	---

NOTE:
 EXISTING HIGHWAY R/W FOR U.S.H. 151 ESTABLISHED FROM PREVIOUS PROJECT DJ9557 REFERENCE LINE.
 EXISTING HIGHWAY R/W FOR C.T.H. "0" ESTABLISHED FROM CENTERLINE OF EXISTING PAVEMENT.

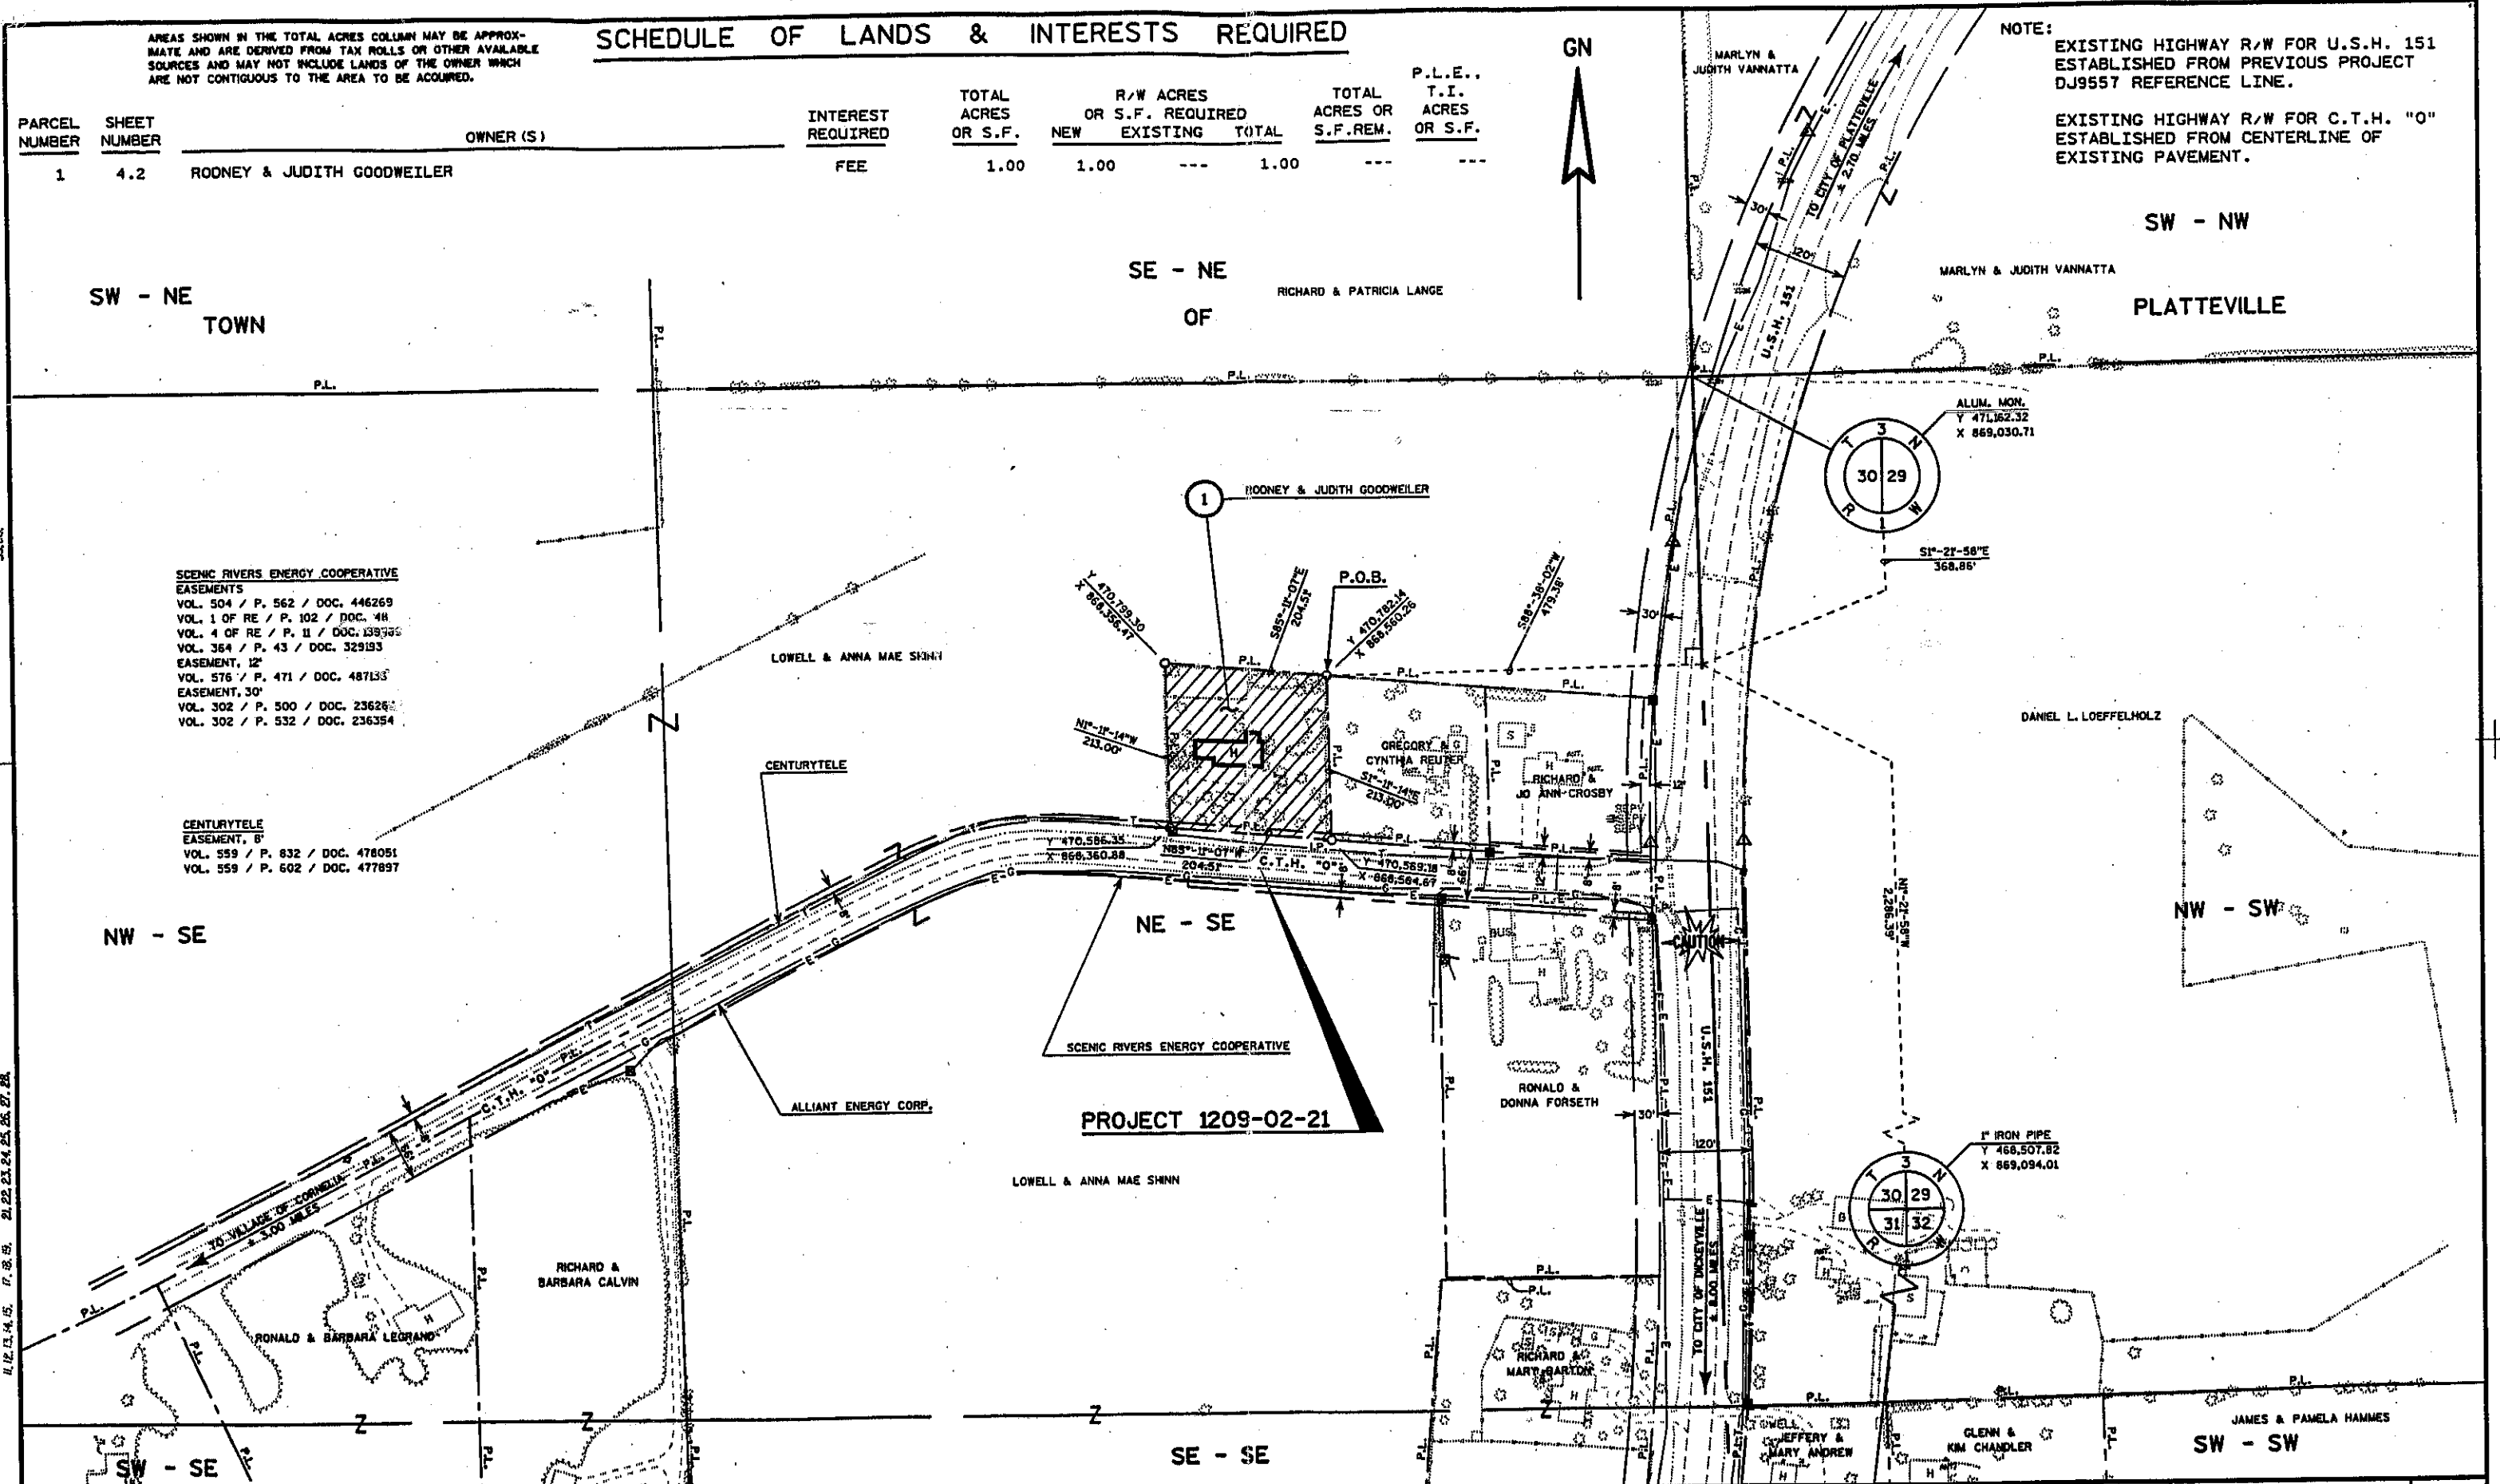

SCENIC RIVERS ENERGY COOPERATIVE EASEMENTS
 VOL. 504 / P. 562 / DOC. 446269
 VOL. 1 OF RE / P. 102 / DOC. 4H
 VOL. 4 OF RE / P. 11 / DOC. 139388
 VOL. 364 / P. 43 / DOC. 329193
 EASEMENT, 12'
 VOL. 576 / P. 471 / DOC. 487133
 EASEMENT, 30'
 VOL. 302 / P. 500 / DOC. 236262
 VOL. 302 / P. 532 / DOC. 236354

CENTURYTELE EASEMENT, 6'
 VOL. 559 / P. 832 / DOC. 478051
 VOL. 559 / P. 602 / DOC. 477897

PROJECT 1209-02-21

REVISION DATE:	SCALE, FEET:	DATE: 7-19-99	HIGHWAY: U.S.H. 151	R/W PROJECT NUMBER: 1209-02-21	SHEET NUMBER: 4.2	E
		GRID FACTOR: N/A	COUNTY: GRANT	FEDERAL PROJECT NUMBER:		