


PLAN
NO. _____
NOTE BOOK _____
SURVEYED _____
PLOTTED _____
ALIGNMENT CHECKED _____
PT. OF WAY CHECKED _____
BY _____
DATE _____

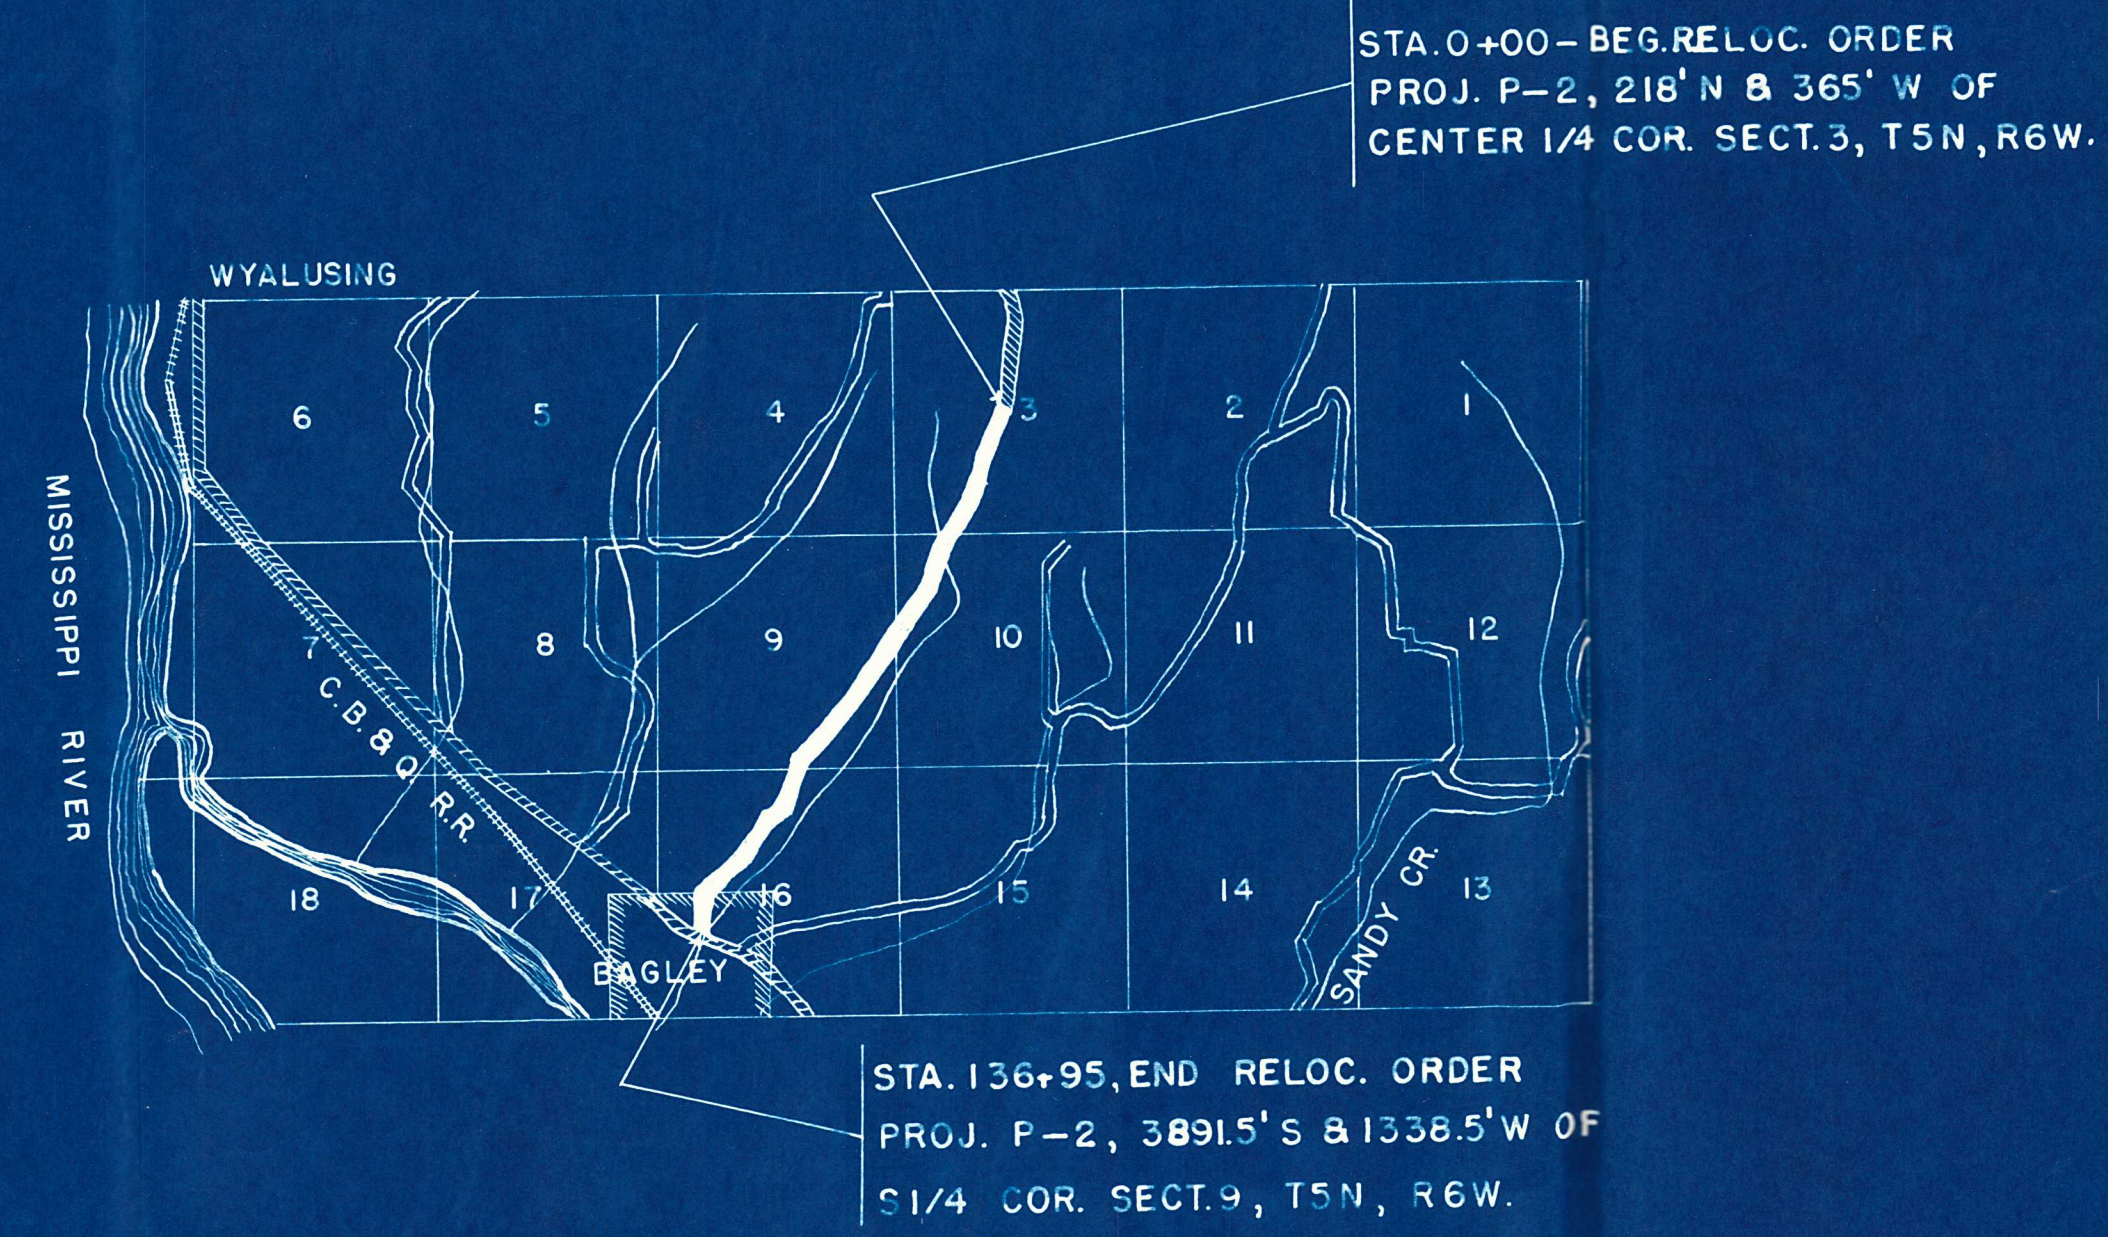

PLAT OF RIGHT OF WAY REQUIRED
COUNTY PROJECT NO P-2
U.S.H. NO. 18 - BAGLEY ROAD
COUNTY TRUNK HIGHWAY "P" GRANT COUNTY

SCALE
0' 100' 200'

DATED JULY 8, 1953

LENGTH	MILES	ACRES	PARCEL	OWNER	ACRES
1	B. YOST	0.17	4	R. SUCK	1.46
2	E. JOHNSON	2.15	5	E. JOHNSON	3.45
3	B. HORSTMAN	3.72	6	L. NEWMAN	6.59