


McFarland
1" = 660'

McFARLAND SURVEY

Scale: 1" = 660'

Map of Section 34 T 7 N R 1 W
of the 4th P.M., Grant County,
Wisconsin.

LOCATION DIAGRAM

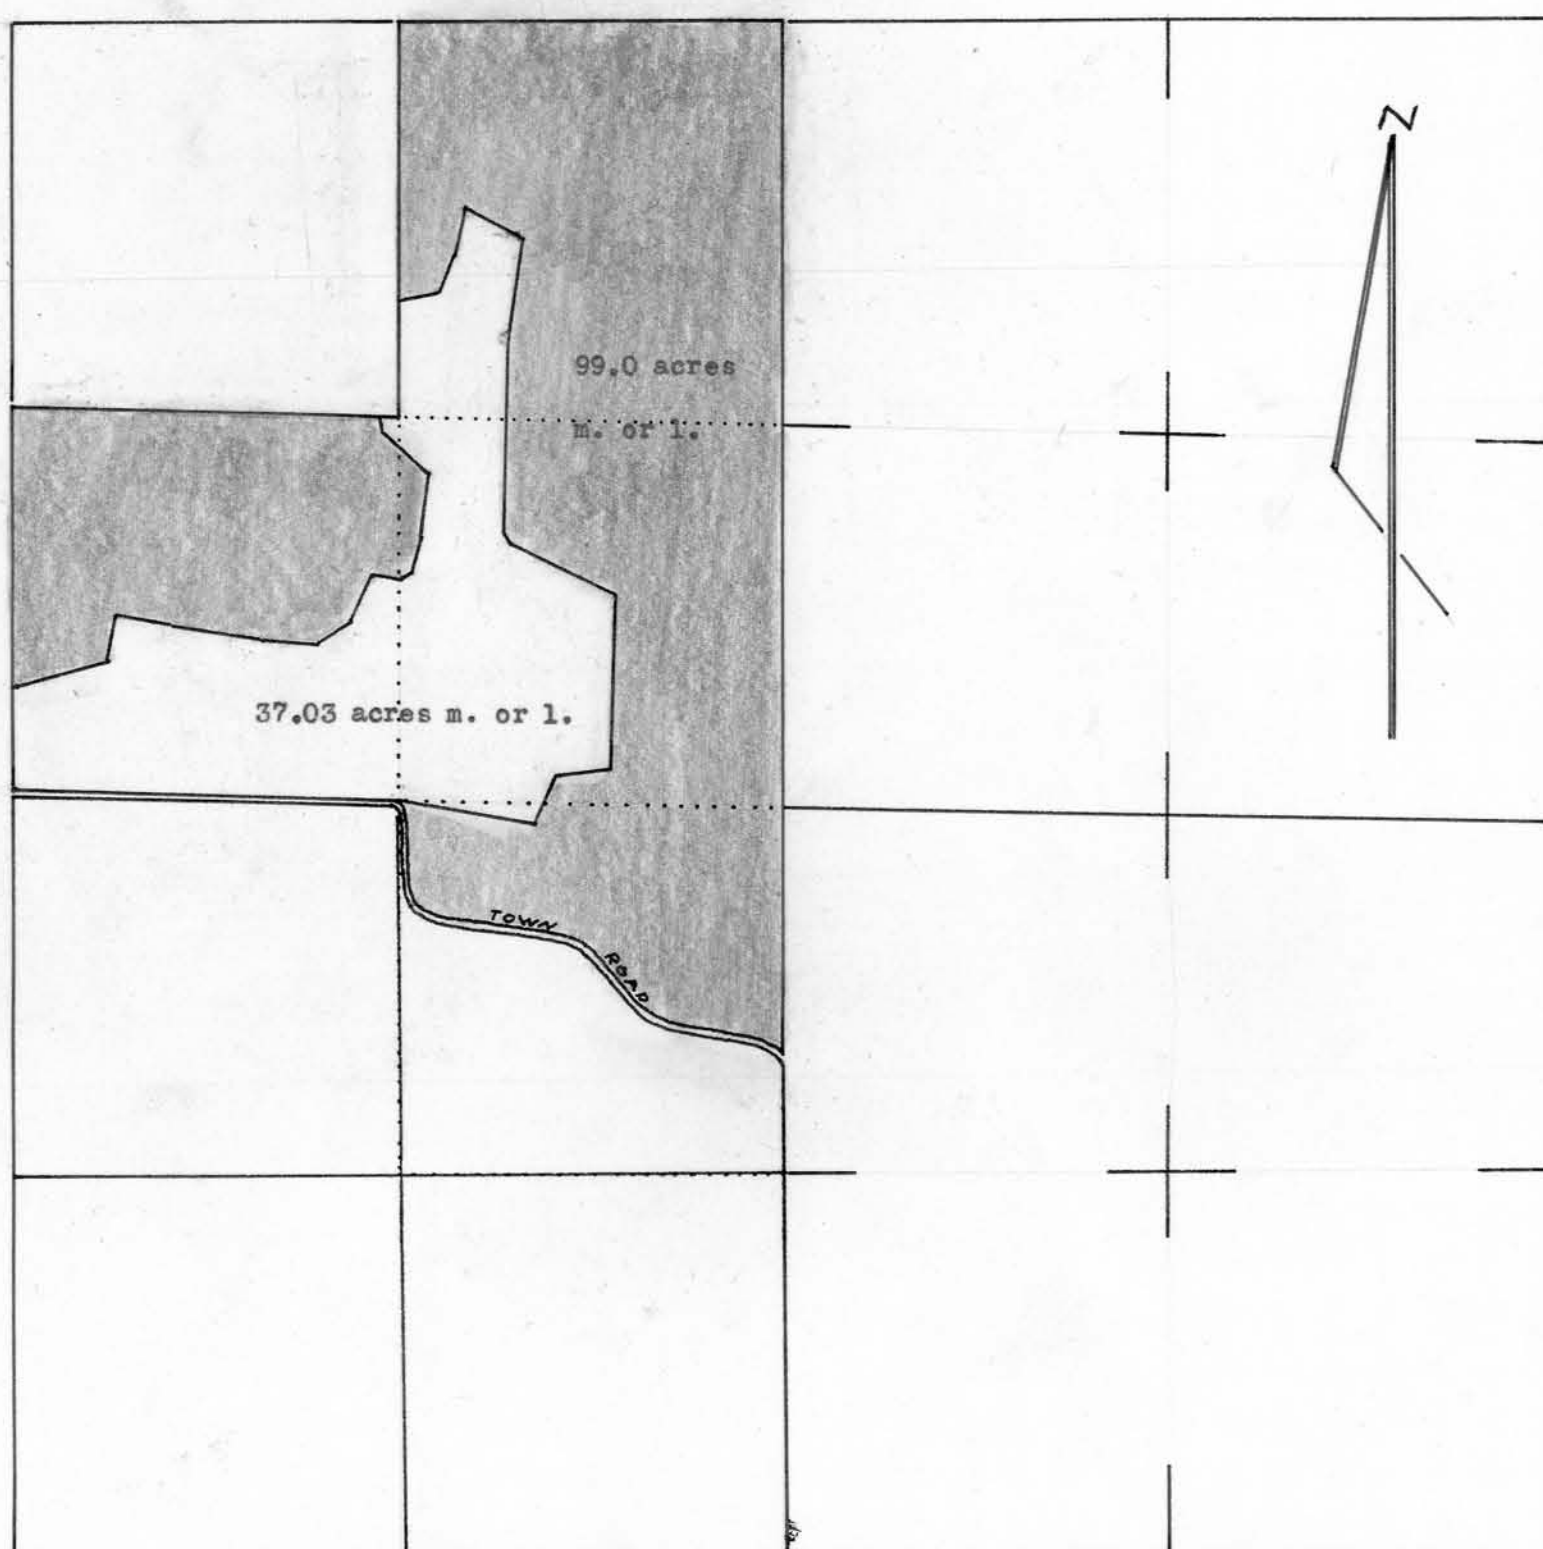

Part of the S.W.1/4 of the N.W.1/4, part of the East 1/2 of the N.W.1/4, and part of the N.E.1/4 of the S.W.1/4, all being in Section 34, T 7 N, R 1 W. of the 4th P.M., Grant County, Wisconsin.

Charles Lange
Charles Lange
7/11 - 8/02/72



Homer D. Ralph, Jr.
Homer D. Ralph, Jr.
Surveyor for Grant
County, Wisconsin.

MCCFARLAND SURVEY

Description:

The S.W.1/4 of N.W.1/4, the East 1/2 of N.W.1/4, and that part of the N.E.1/4 of S.W.1/4 lying North of ^{the centerline of} the town road. All being in Section 34, T 7 N, R 1 W. of the 4th P.M., Grant County, Wisconsin, excepting therefrom a parcel of land described as follows to-wit:

Beginning at the West Quarter corner of said Section 34;

thence North 331.00 feet;
thence North 67° 57' East 324.30 feet;
thence North 22° 24' East 135.18 feet;
thence South 77° 04' East 348.55 feet;
thence South 82° 27' East 115.05 feet;
thence South 87° 43' East 159.65 feet;
thence North 69° 19' East 164.30 feet;
thence North 29° 35' East 177.63 feet;
thence South 87° 20' East 115.92 feet;
thence North 70° 56' East 45.36 feet;
thence North 18° 08' East 129.25 feet;
thence North 06° 36' East 171.96 feet;
thence North 38° 45' West 164.48 feet;
thence North 36° 13' West 131.55 feet;
thence North 02° 53' West 62.96 feet;
thence East 79.07 feet;
thence North 345.48 feet;
thence North 80° 01' East 166.40 feet;
thence North 20° 34' East 163.08 feet;
thence North 12° 24' East 120.72 feet;

McFarland Description continued.

Thence South 61° 29' East 234.78 feet;
thence South 08° 07' West 320.10 feet;
thence South 03° 32' West 698.07 feet;
thence South 28° 48' East 39.68 feet;
thence South 59° 19' East 365.68 feet;
thence South 05° 55' West 613.48 feet;
thence South 83° 29' West 101.53 feet;
thence South 46° 16' West 77.15 feet;
thence South 32° 12' West 91.38 feet;
thence North 72° 41' West 453.15 feet;

thence North 88° 39' West 1320.00 feet along the center-
line of the town road to the place of beginning. Containing 99.0 acres
more or less.



Charles Lange
Charles Lange
7/11 - 8/02/72

Homer D. Ralph, Jr.
Homer D. Ralph, Jr.
Surveyor for Grant
County, Wisconsin.