


SMITH SURVEY

T 4 N, R 3 W

SCALE 1" = 200'

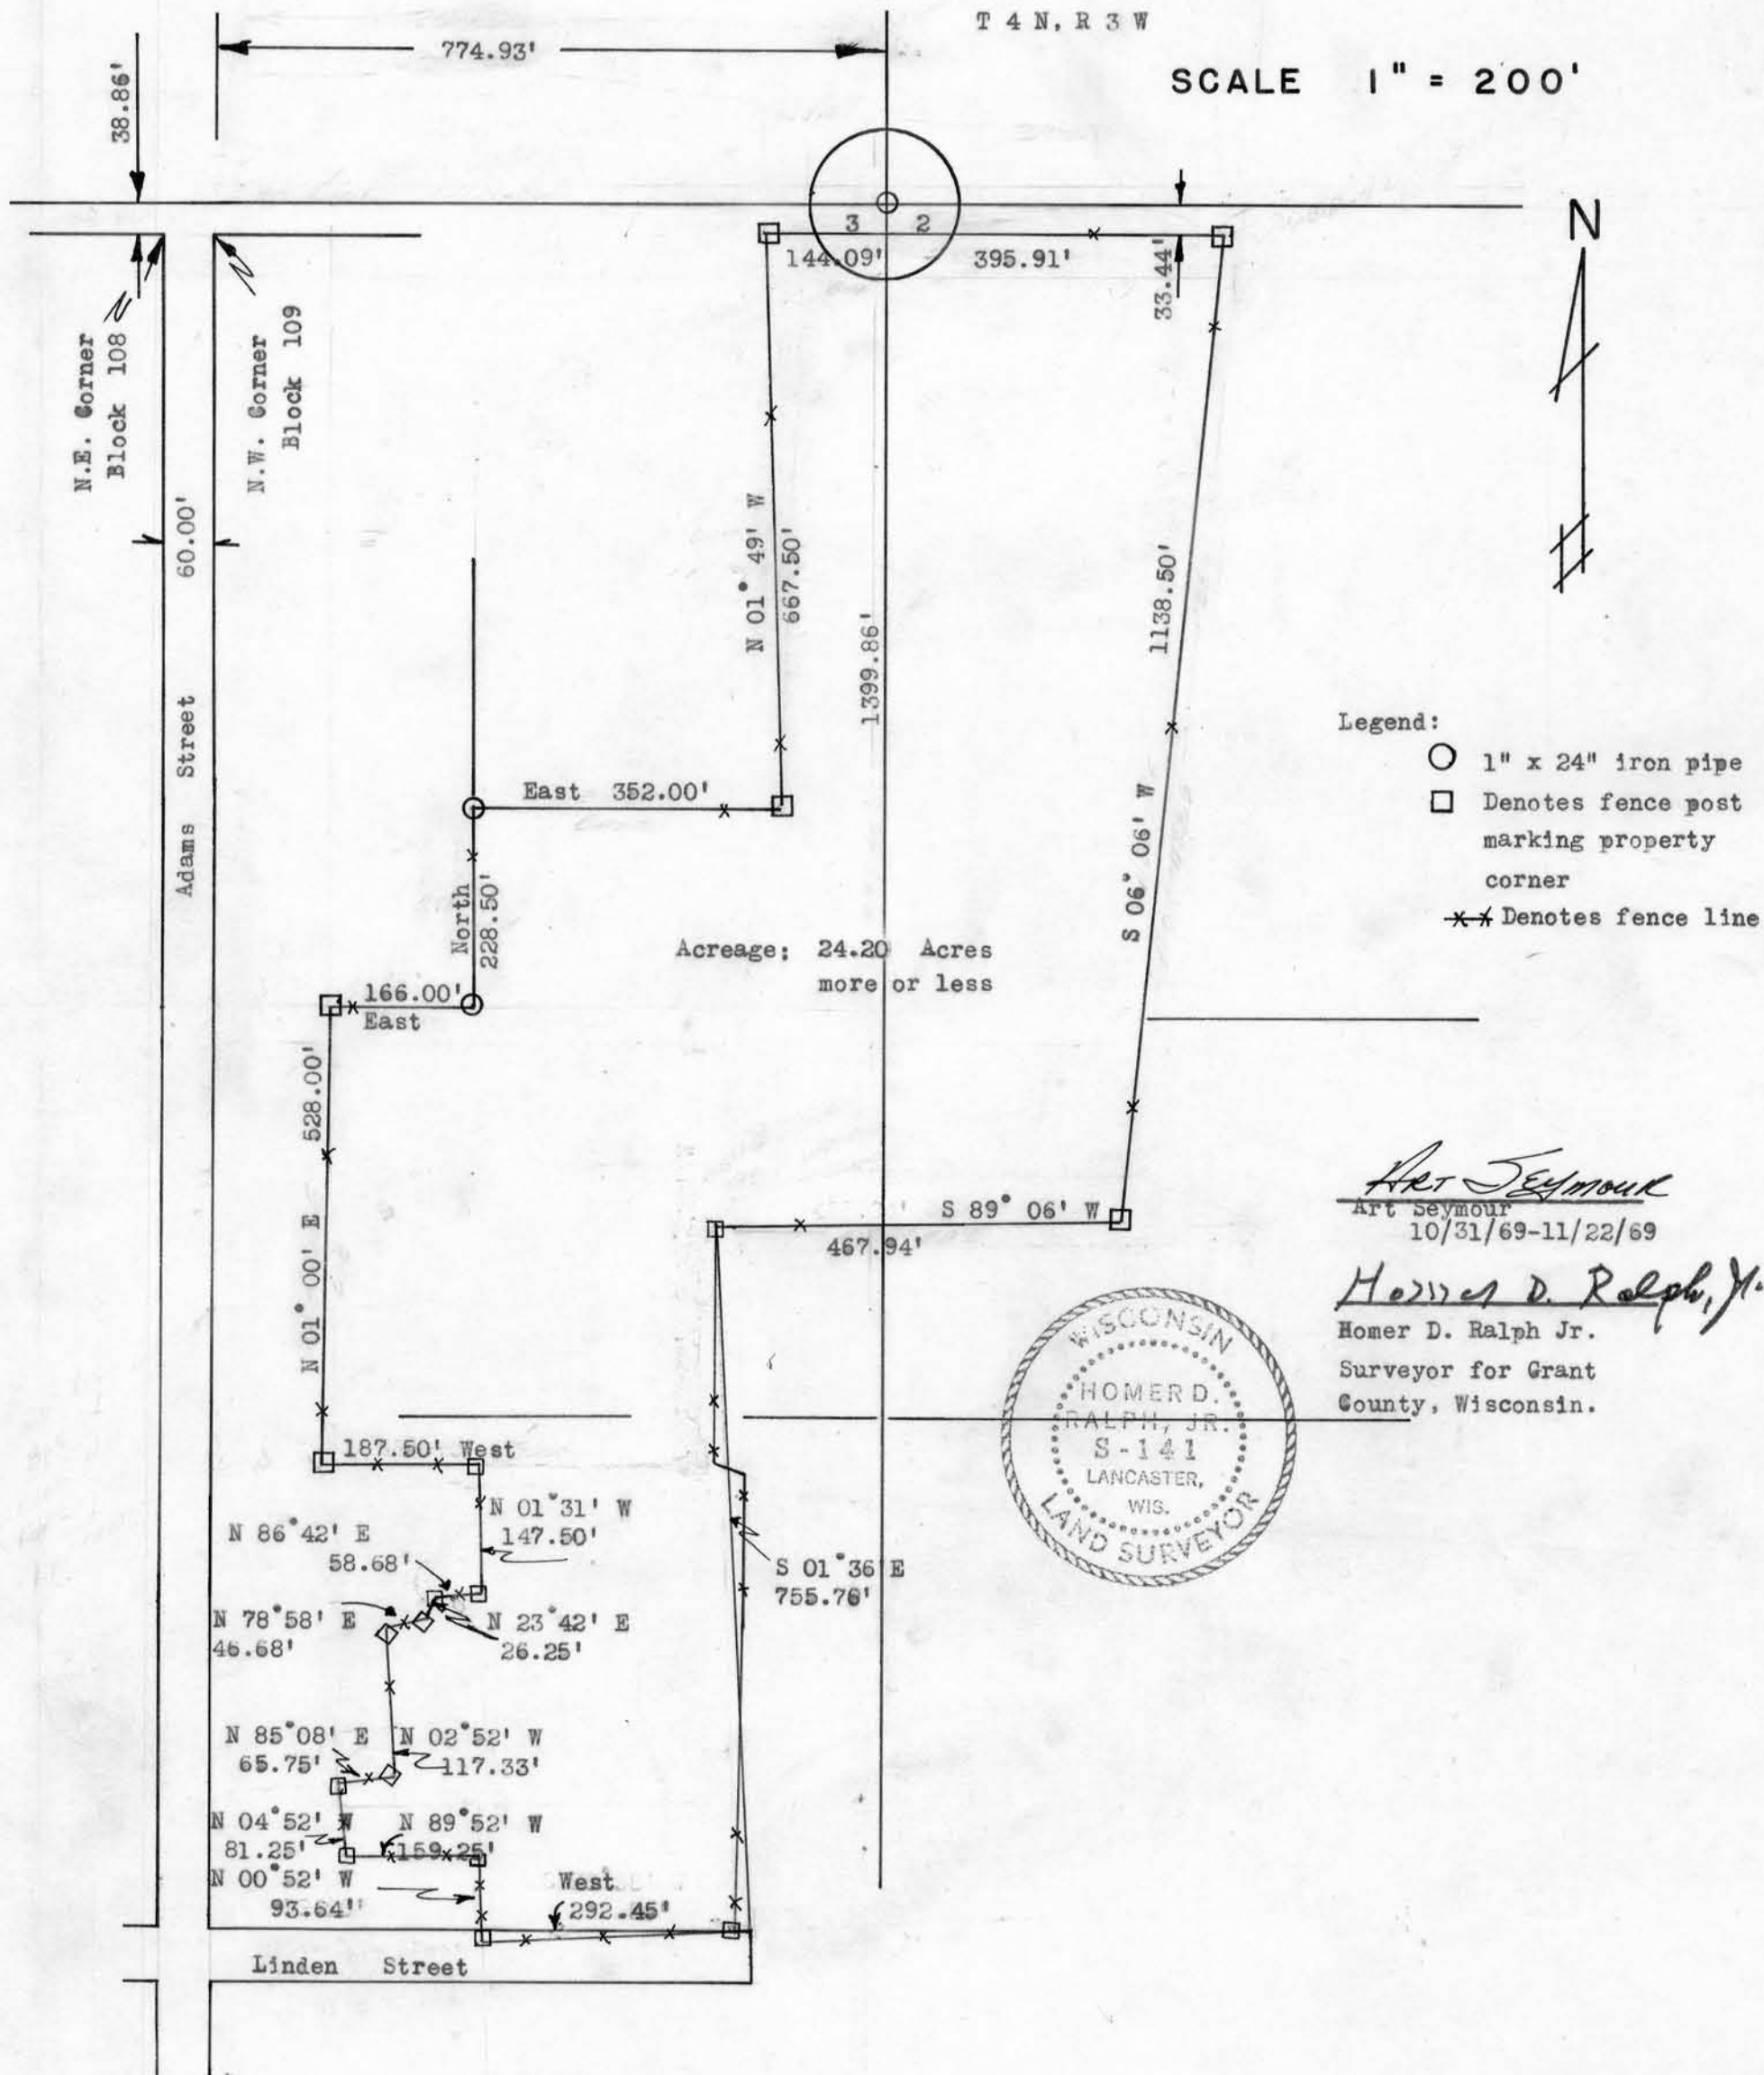

Legend:

- 1" x 24" iron pipe
- Denotes fence post marking property corner
- Denotes fence line

Art Seymour
Art Seymour
10/31/69-11/22/69

Homer D. Ralph, Jr.
Homer D. Ralph Jr.
Surveyor for Grant
County, Wisconsin.





Abstracts of Title

The Grant County Abstract Company

INCORPORATED

Successor to Brown's Grant County Abstract Co.
The Grant County Abstract Office, Established 1860

Lancaster, Wisconsin

53813

Feb. 2, 1970



Title Insurance

Messrs. McIntyre, Kinney & Urban
Attorneys at Law
Lancaster, Wisconsin

Att'n: Mr. Patrick Kinney
Re: Smith survey

Dear Pat:

We have discovered we missed part of the land which should have been included in this survey, therefore the new description is as follows:

Begin at a point 33.44 feet South of the Northwest corner of Section 2, T 4 N, R 3 W. of the 4th P.M., Grant County, Wisconsin; thence East 395.91 feet; thence South 06° 06' West 1138.50 feet; thence South 89° 06' West 467.94 feet; thence South 01° 36' East 755.76 feet; thence West 292.45 feet along the Northern boundary of Linden Street; thence North 00° 52' West 93.64 feet; thence North 89° 52' West 159.25 feet; thence North 04° 52' West 81.25 feet; thence North 85° 08' East 65.75 feet; thence North 02° 52' West 117.33 feet; thence North 78° 58' East 46.68 feet; thence North 23° 42' East 26.25 feet; thence North 86° 42' East 58.68 feet; thence North 01° 31' West 147.50 feet; thence West 187.50 feet; thence North 01° 00' East 528.00 feet; thence East 166.00 feet; thence North 228.50 feet; thence East 352.00 feet; thence North 01° 49' West 667.50 feet; thence East 144.09 feet to the place of beginning.

Continued



Abstracts of Title

The Grant County Abstract Company

INCORPORATED

Successor to Brown's Grant County Abstract Co.
The Grant County Abstract Office, Established 1860

Lancaster, Wisconsin

53813

Feb. 2, 1970



Title Insurance

Page two

Att'n: Mr. Patrick Kinney

Re: Smith Survey

The above described tract of land is designated on the Assessor's Map of the City of Lancaster as Block 113 and part of Blocks 109, 111 and 112, also Blocks 12 and 13 and part of Blocks 11 and 14 of Burt's Addition to the City of Lancaster. Containing 24.20 acres, more or less.

Would you please use this description in conveying, etc? Also would you please destroy the previous description and map which we tendered?

We remain,

Sincerely,

Homer D. Ralph, Jr.
Homer D. Ralph, Jr.

cc: Mr. Conrad Frantz