


BODENBINDER - FAUST - FREY SURVEY

(T7N, R3W)

SCALE 1" = 400'

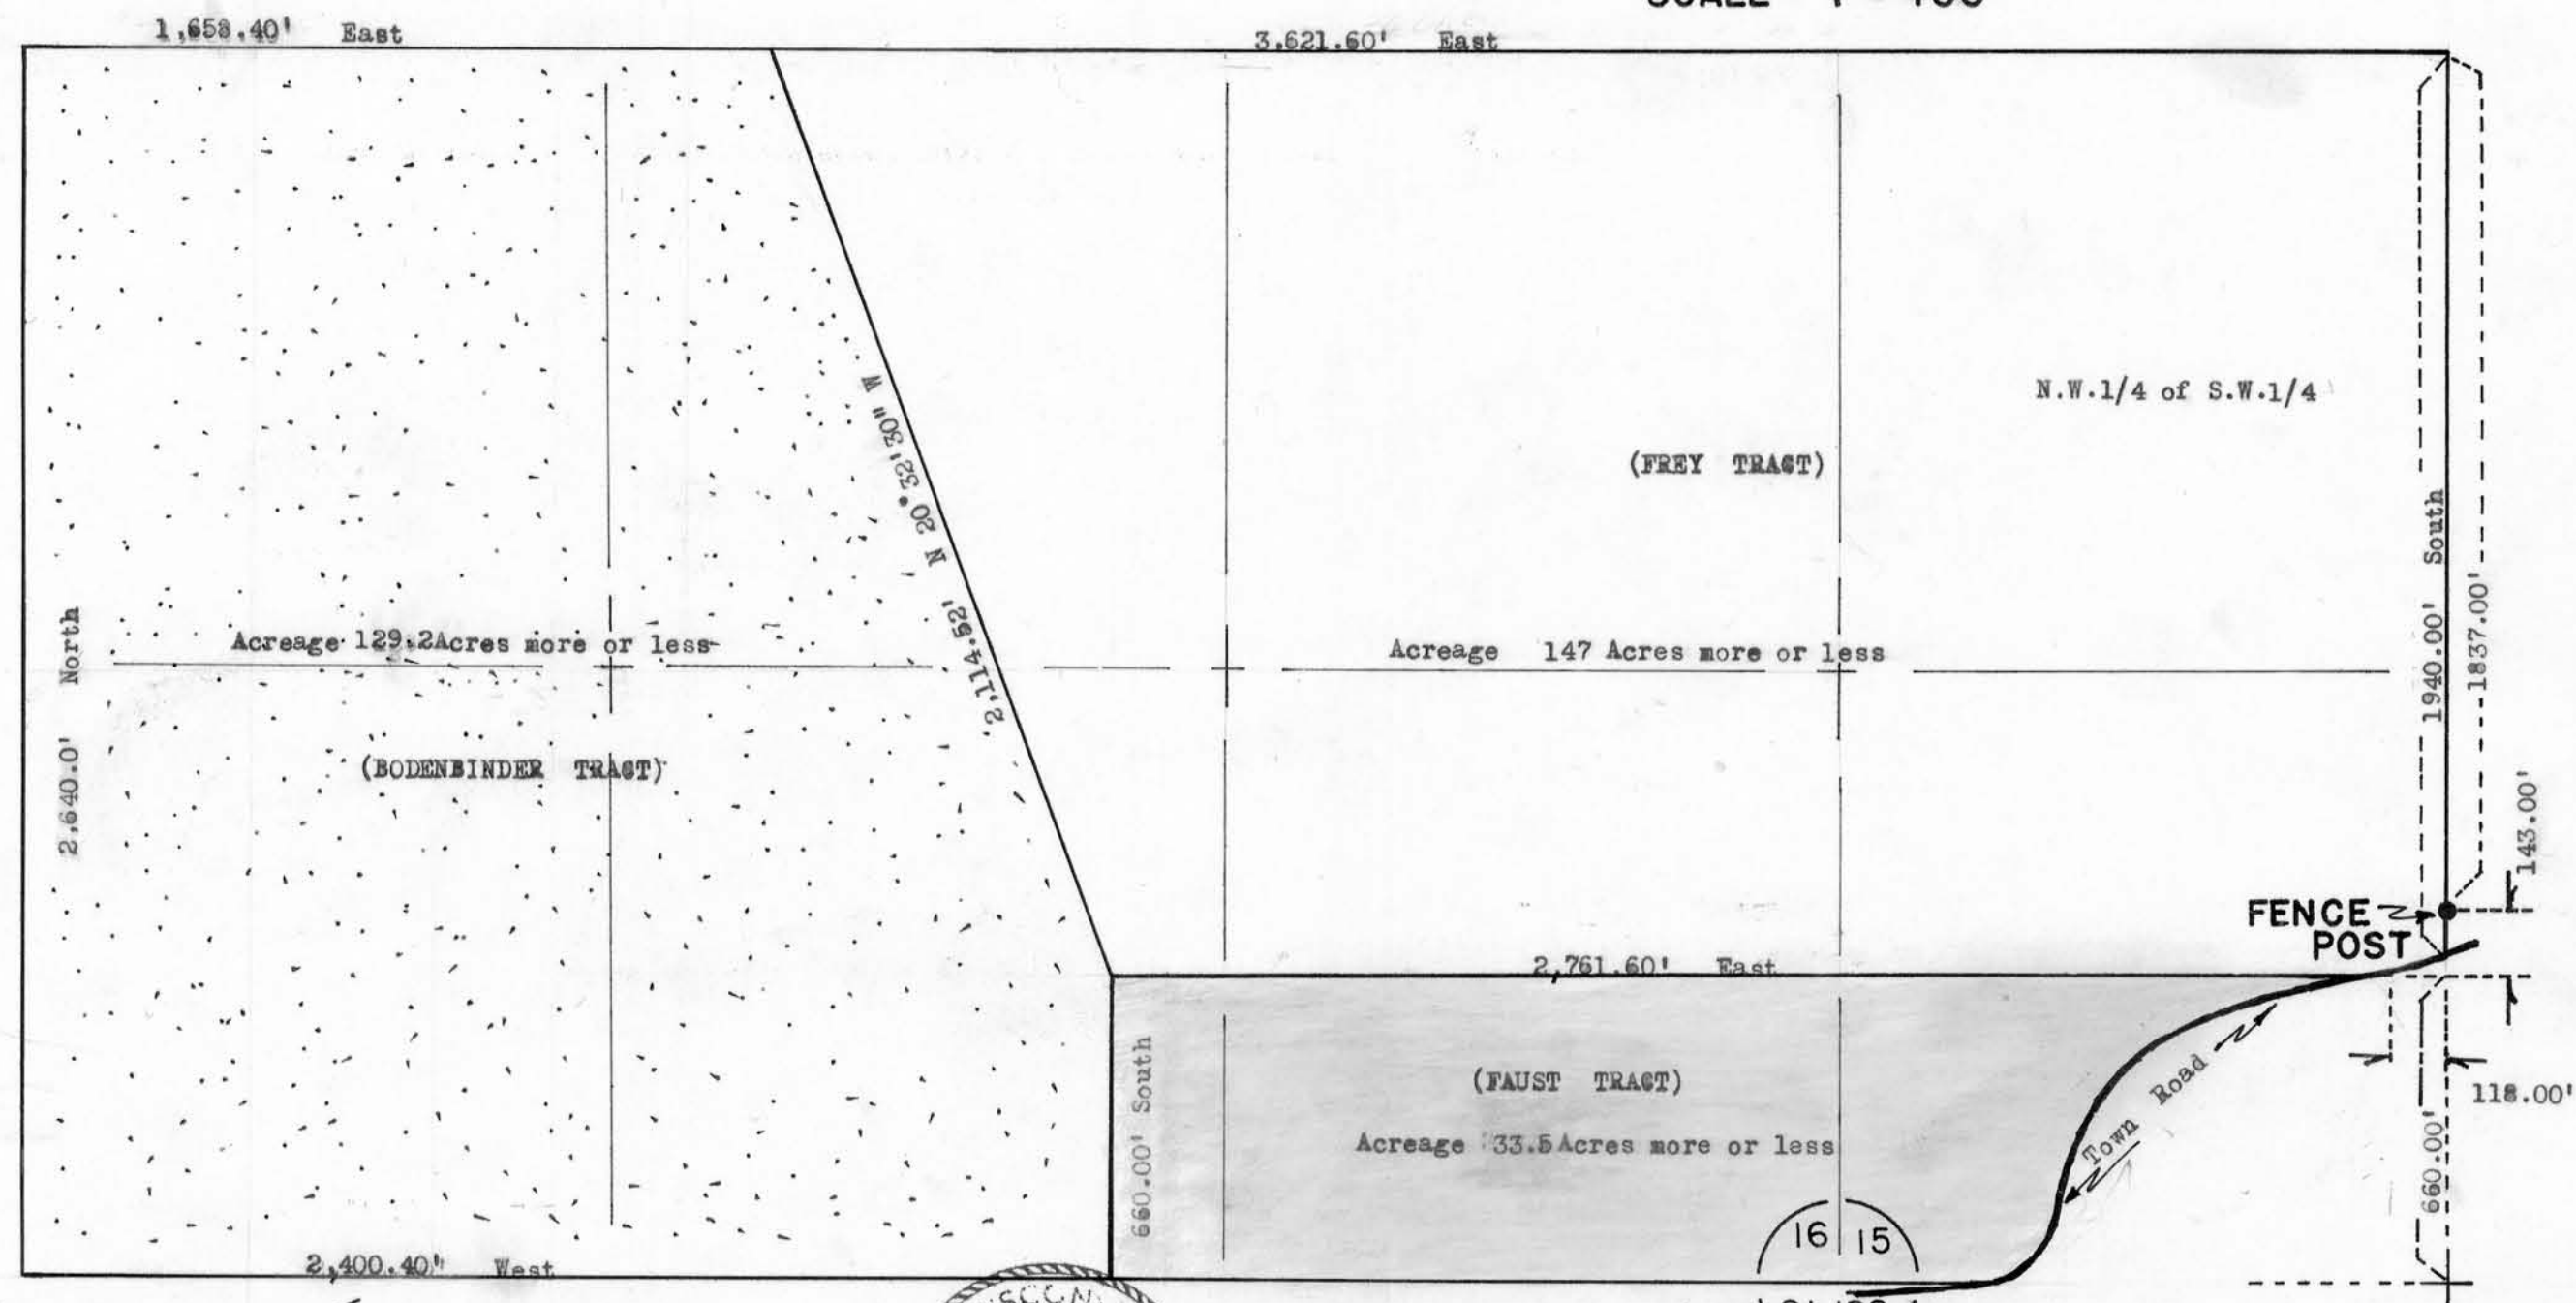

Art Seymour
Art Seymour 9/6/69-10/7/69



Homer D. Ralph, Jr.
Homer D. Ralph Jr.
Surveyor for Grant County, Wis.



Abstracts of Title

The Grant County Abstract Company

INCORPORATED

Successor to Brown's Grant County Abstract Co.
The Grant County Abstract Office, Established 1860

Lancaster, Wisconsin
53813

Oct. 8, 1969



Title Insurance

Messrs. Barnett & Barnett
Attorneys at Law
Boscobel, Wisconsin

Re: Bodenbeinder - Faust - Frey survey

Gentlemen:

We have completed the survey of the above referred to tracts and the descriptions are as follows, to-wit:

Bodenbinder Tract:

A part of the West 1/2 of S.E.1/4 and a part of the East 1/2 of S.W.1/4 all in Section 16, T 7 N, R 3 W. of the 4th P.M., Grant County, Wisconsin, described as follows, to-wit: Begin at the Southwest corner of the S.E.1/4 of S.W.1/4 of said Section 16; thence North 2640 feet, more or less, to the East and West Quarter Section line; thence East 1658.40 feet; thence South 20° 32' 30" East 2114.52 feet; thence South 660 feet to the South boundary of said Section 16; thence West 2400.40 feet to the place of beginning. Containing 129.2 Acres, more or less.

Frey Tract:

A part of the West 1/2 of S.W.1/4 of Section 15, and a part of the S.E.1/4 of Section 16, all in T 7 N, R 3 W. of the 4th P.M., Grant County, Wisconsin, described as follows, to-wit: Begin at the Northeast corner of N.W.1/4 of S.W.1/4 of said Section 15; thence South 1940 feet to the centerline of the Town Road; thence Southwesterly along said centerline to a point which is 1980 feet South and 118 feet West of said place of beginning;

Continued



The Grant County Abstract Company

INCORPORATED

Successor to Brown's Grant County Abstract Co.
The Grant County Abstract Office, Established 1860



Title Insurance

Abstracts of Title

Lancaster, Wisconsin

53813

Oct. 8, 1969

Page two

Re: Bodenbinder - Faust - Frey survey

Description of Frey Tract Ctd.

thence West 2761.60 feet; thence North 20° 32' 30" West 2114.52 feet to the East and West Quarter Section line of said Section 16; thence East 3621.60 feet, more or less, to the place of beginning. Containing 147 acres, more or less.

Faust Tract:

A part of the South 1/2 of S.W.1/4 of S.W.1/4 of Section 15 and a part of the South 1/2 of South 1/2 of S.E.1/4 of Section 16, all in T 7 N, R 3 W. of the 4th P.M., Grant County, Wisconsin, described as follows, to-wit: Begin at a point on the centerline of the Town Road which is 1980 feet South and 118 feet West of the Northeast corner of the N.W.1/4 of S.W.1/4 of said Section 15; thence West 2761.60 feet; thence South 660 feet to the South boundary of said Section 16; thence East along said South boundary to the centerline of said Town Road; thence Northeasterly along said centerline to the place of beginning. Containing 33.5 acres, more or less.

Trusting this information will be of use to you, we remain,

Sincerely,

Homer D. Ralph, Jr.

Homer D. Ralph, Jr.