
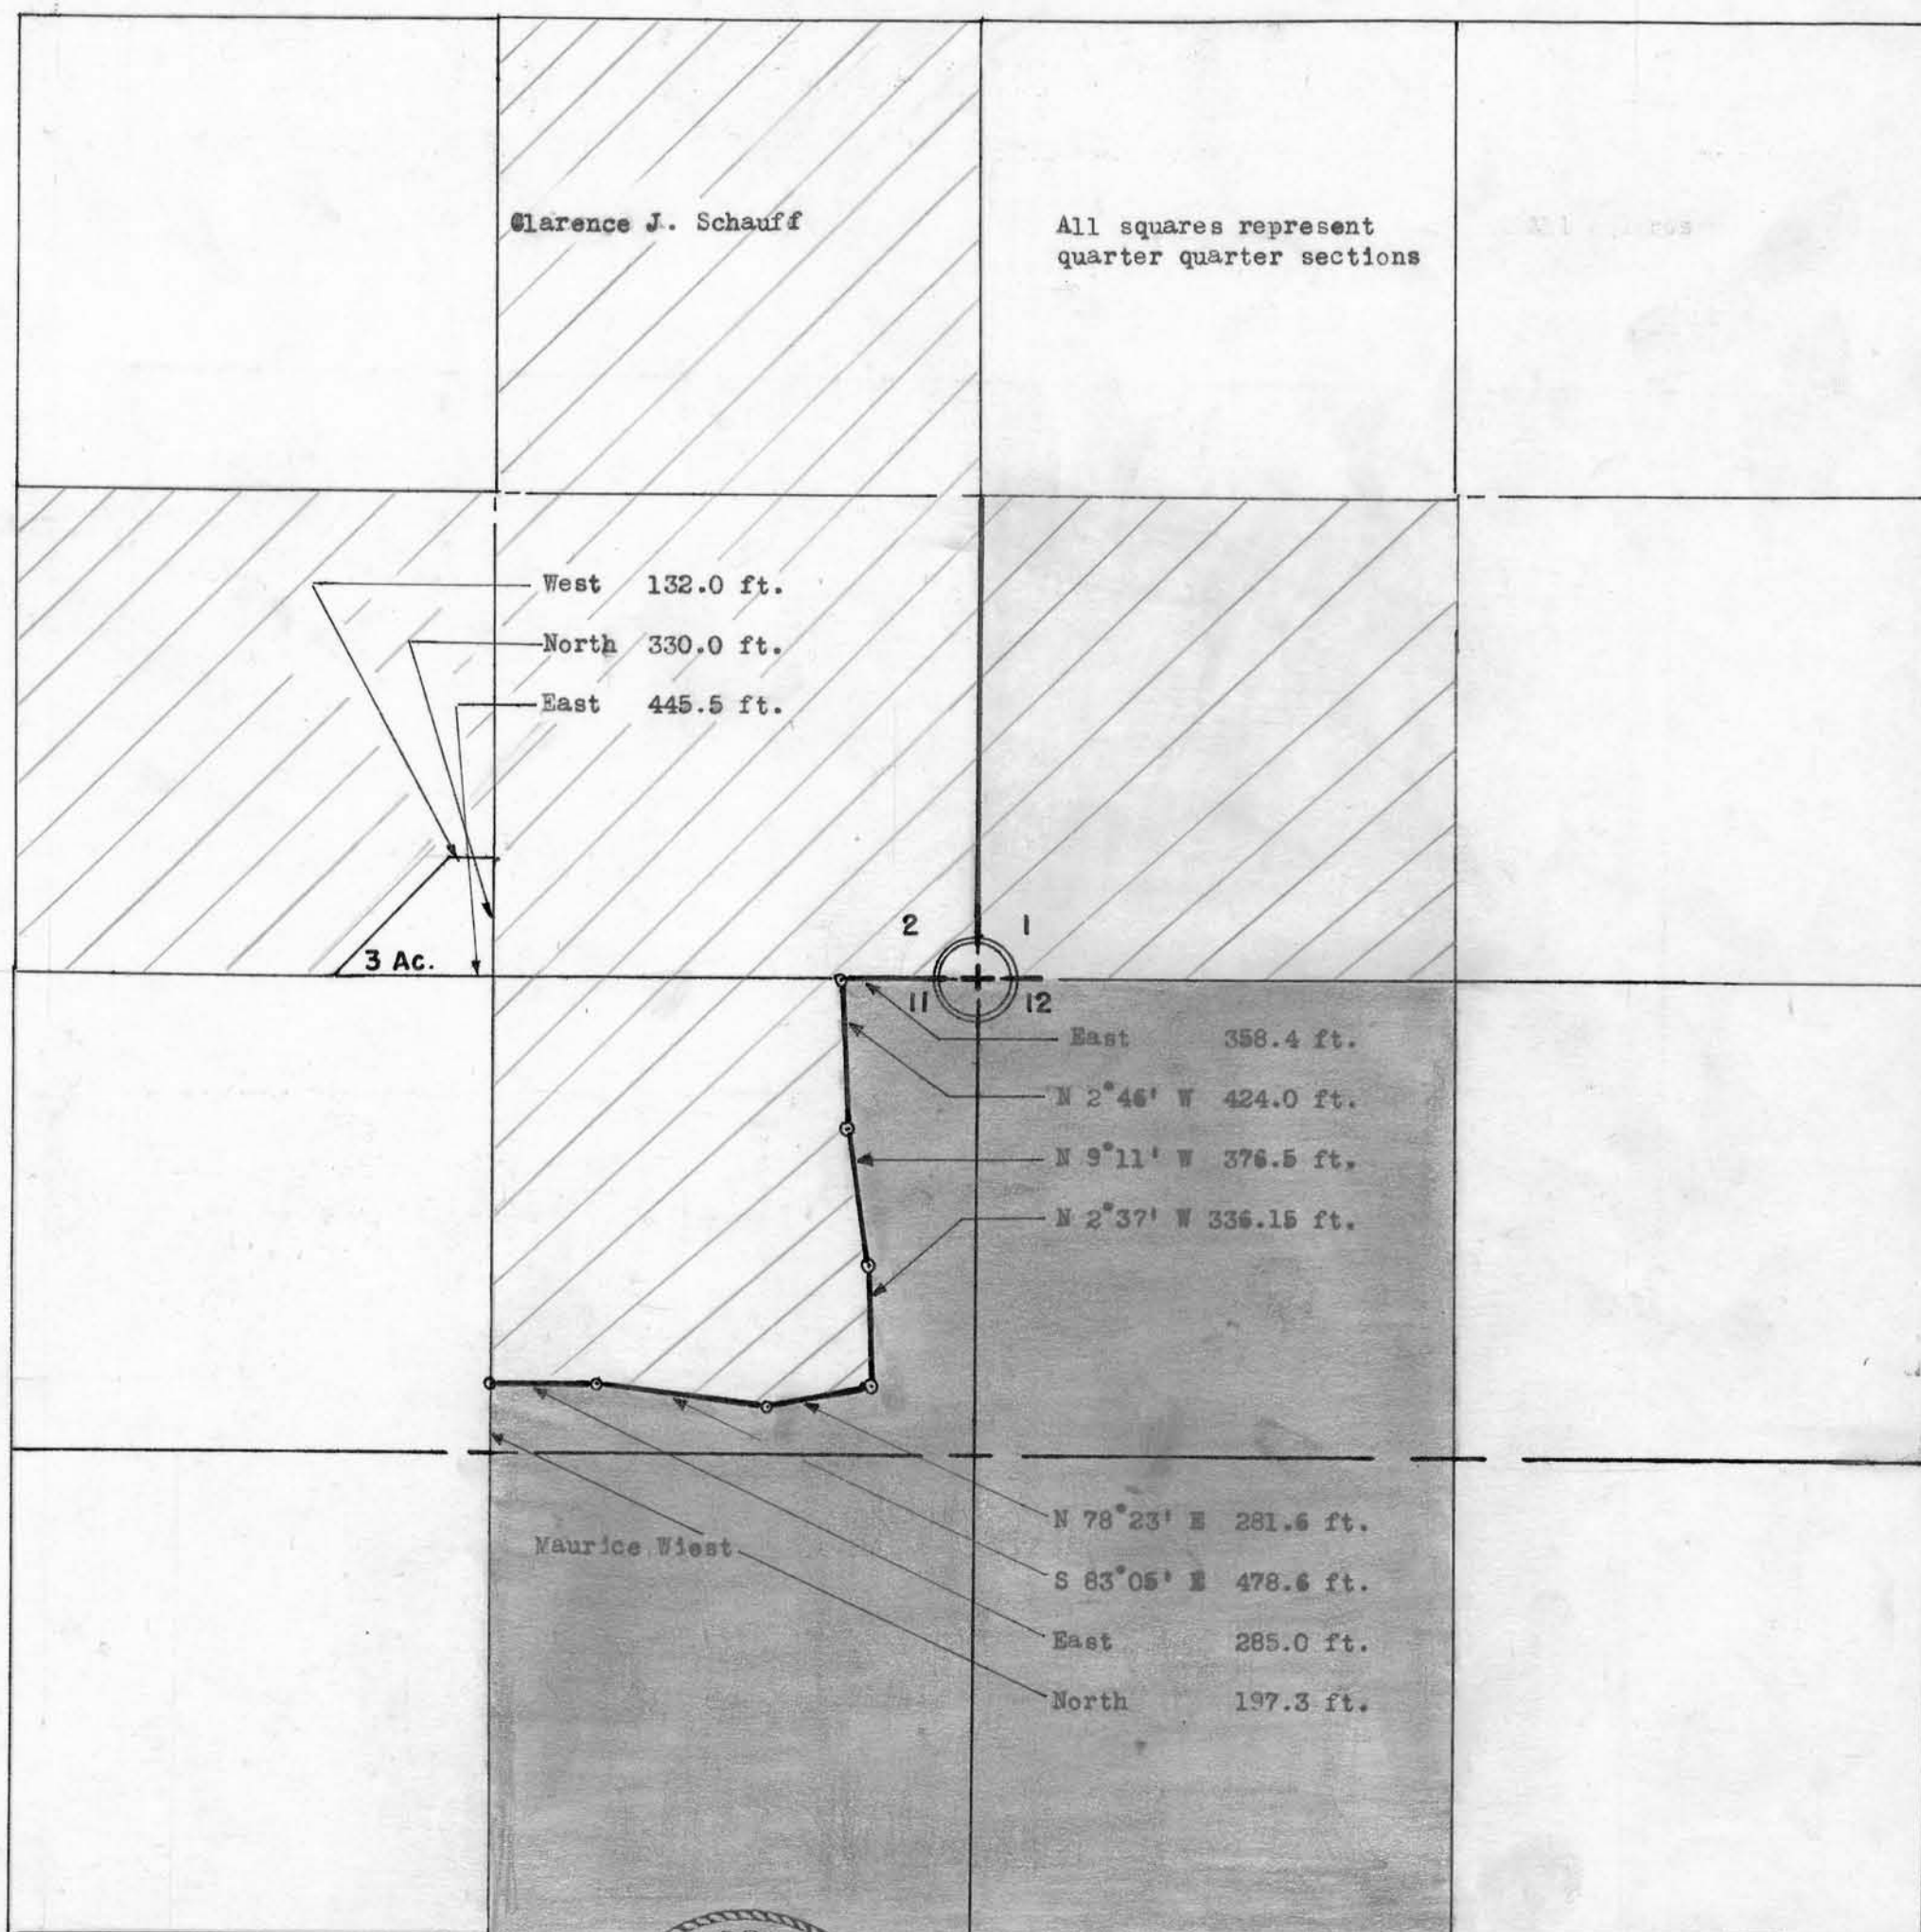


WEIST & SCHAUFF SURVEY


0 250 500 1000
SCALE 1" = 500'

LEGEND
○ - STEEL FENCE POST

In T 3 N, R 5 W. of 4th P.M., Grant Co., Wis.

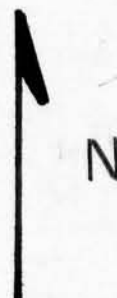

Steven W. Abing
Steven W. Abing 6/3/70-
6/1/70

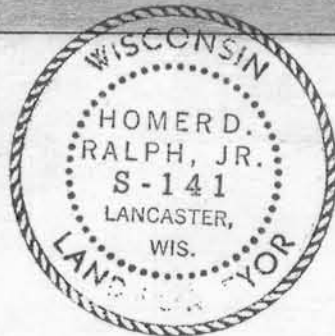

Homer D. Ralph, Jr.
Homer D. Ralph, Jr.
Surveyor for Grant County, Wisc.

SHAUFF DESCRIPTION

The East 1/2 of the Southeast 1/4 of Section 2, also the Southwest 1/4 of the Southeast 1/4 of said Section 2, excepting 3 acres described as follows: Beginning at the Southeast corner of the Southwest 1/4 of the Southeast 1/4 of said Section 2; thence North 330.00 feet; thence West 132.00 feet; thence Southwesterly to the South line of said Section 2 at a point 445.50 feet West of the point of beginning; thence East to point of beginning.

Also, the Southwest 1/4 of the Southwest 1/4 of Section 1.

Also part of the Northeast 1/4 of the Northeast 1/4 of Section 11 described as follows: Begin at a point 197.30 feet North of the Southwest corner of the Northeast 1/4 of the Northeast 1/4 of said Section 11; thence North 1122.70 feet to the North line of said Section 11; thence East 961.60 feet; thence South 02° 46' East 424.00 feet; thence South 09° 11' East 376.50 feet; thence South 02° 37' East 336.15 feet; thence South 78° 23' West 281.60 feet; thence North 83° 05' West 478.60 feet; thence West 285.00 feet to point of beginning, all in T 3 N, R 5 W of the 4th P.M., Grant County, Wisconsin, containing 183.73 acres more or less.



Steven W. Abing

Steven W. Abing
6/3 - 6/ /70

Homer D. Ralph, Jr.
Homer D. Ralph, Jr.
Surveyor for Grant
County, Wisconsin

WEIST DESCRIPTION

The Southeast 1/4 of the Northeast 1/4 of Section 11,
also part of the Northeast 1/4 of the Northeast 1/4
of Section 11 described as follows to-wit:

Begin at the Southwest corner of said Northeast 1/4
of Northeast 1/4; thence North 197.30 feet; thence
East 285.00 feet; thence South 83° 05' East 478.60
feet; thence North 78° 23' East 281.60 feet; thence
North 02° 37' West 336.50 feet; thence North 09° 11'
West 376.50 feet; thence North 02° 46' West 424.00 feet;
thence East 358.40 feet to Northeast corner of said
Section 11; thence South 1320.00 feet; thence West
1320.00 feet to point of beginning.

Also the West 1/2 of the Northwest 1/4 of Section 12,
all in T 3 N, R 5 W of the 4th P.M., Grant County,
Wisconsin, containing 133.27 acres more or less.



Steven W. Abing
Steven W. Abing
6/3 - 6/ /70

Homer D. Ralph, Jr.
Homer D. Ralph, Jr.
Surveyor for Grant
County, Wisconsin