


251

SCHMELZ SURVEY

SCALE 1" = 60'


o 1" X 24" Iron pipe placed by this survey.

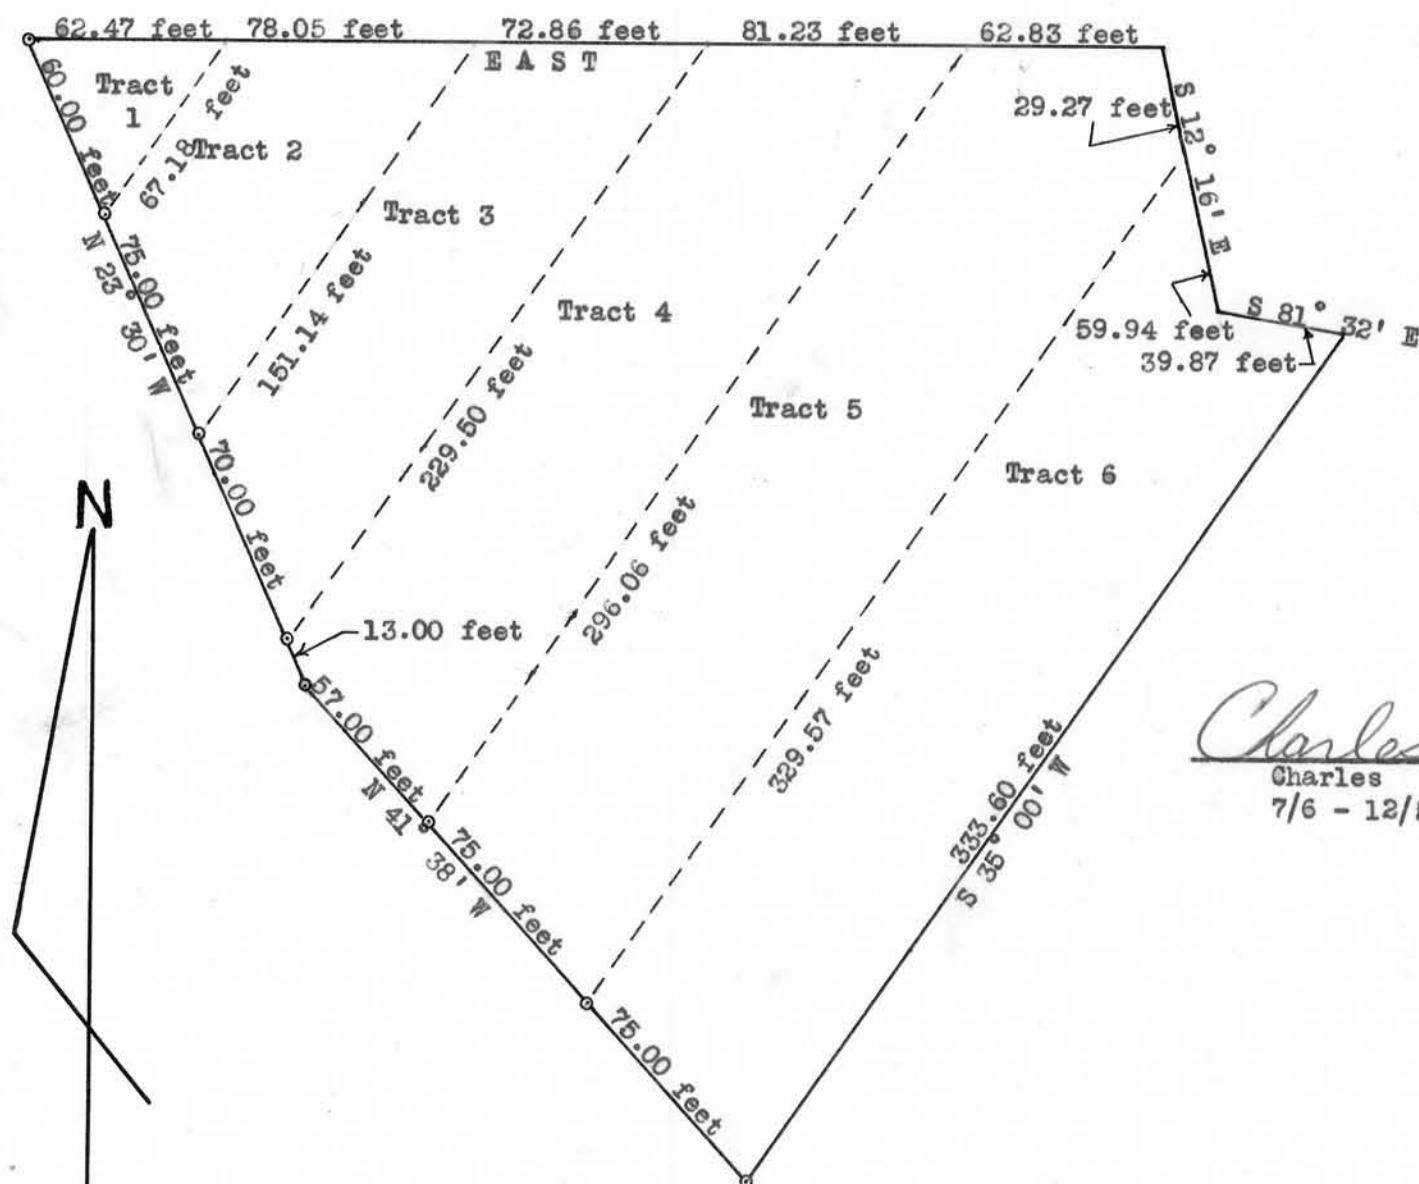

Part of Lot 1, Block "H", Engler's Addition to the Village of Cassville, Grant County, Wisconsin.

Charles Lange
Charles Lange
7/6 - 12/26/72

Homer D. Ralph, Jr.
Homer D. Ralph, Jr.
Surveyor for Grant
County, Wisconsin.

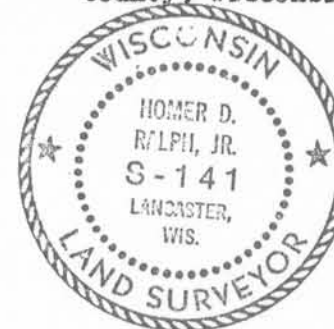

SCHMELZ SURVEY: DESCRIPTIONS

TRACT 1

Part of Lot 1, Block "H", Engler's Addition to the Village of Cassville, Grant County, Wisconsin described as follows, to-wit: Beginning at the Northwest corner of said Lot 1; thence East 62.47 feet; thence South 35° 00' West 67.18 feet; thence North 23° 30' West 60.00 feet to the place of beginning.

TRACT 2

Part of Lot 1, Block "H", Engler's Addition to the Village of Cassville, Grant County, Wisconsin, described as follows, to-wit: Beginning at a point which is South 23° 30' East 60.00 feet from the Northwest corner of said Lot 1; thence North 35° 00' East 67.18 feet; thence East 78.05 feet; thence South 35° 00' West 151.14 feet; thence North 23° 30' West 75.00 feet to the place of beginning.

TRACT 3

Part of Lot 1, Block "H", Engler's Addition to the Village of Cassville, Grant County, Wisconsin, described as follows, to-wit: Beginning at a point which is South 23° 30' East 135.00 feet from the Northwest corner of said Lot 1; thence North 35° 00' East 151.14 feet; thence East 72.86 feet; thence South 35° 00' West 229.50 feet; thence North 23° 30' West 70.00 feet to the place of beginning.

TRACT 4


Part of Lot 1, Block "H", Engler's Addition to the Village of Cassville, Grant County, Wisconsin, described as follows to-wit: Beginning at a point which is South 23° 30' East 205.00 feet from the Northwest corner of said Lot 1; thence North 35° 00' East 229.50 feet; thence East 81.23 feet; thence South 35° 00' West 296.06 feet; thence North 41° 38' West 57.00 feet; thence North 23° 30' West 13.00 feet to the place of beginning.

TRACT 5

Part of Lot 1, Block "H", Engler's Addition to the Village of Cassville, Grant County, Wisconsin, described as follows to-wit: Beginning at a point which is North 41° 38' West 75.00 feet from the Southeast corner said Lot 1; thence North 41° 38' West 75.00 feet; thence North 35° 00' East 296.06 feet; thence East 62.83 feet; thence South 12° 16' East 29.27 feet; thence South 35° 00' West 329.57 feet to the place of beginning.

TRACT 6

Part of Lot 1, Block "H", Engler's Addition to the Village of Cassville, Grant County, Wisconsin, described as follows to-wit: Beginning at the Southeast corner of said Lot 1; thence North 41° 38' West 75.00 feet; thence North 35° 00' East 329.57 feet; thence South 12° 16' East 59.94 feet; thence South 81° 32' East 39.87 feet; thence South 35° 00' West 333.60 feet to the place of beginning.

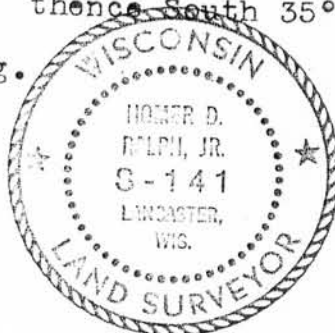

Homer D. Ralph, Jr.
Homer D. Ralph, Jr.
Surveyor for Grant
County, Wisconsin.