



MRS. ORLO HORSTMAN SURVEY

SCALE: 1" = 100'

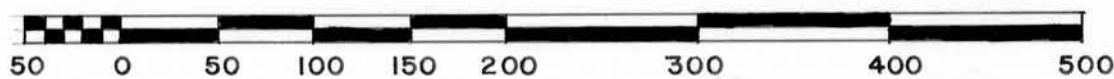

S.W. CORNER OF THE N.E. 1/4 OF
THE N.E. 1/4 OF SECTION 10, T 5 N,
R 6 W, OF THE 4TH P.M., GRANT
COUNTY, WISCONSIN.

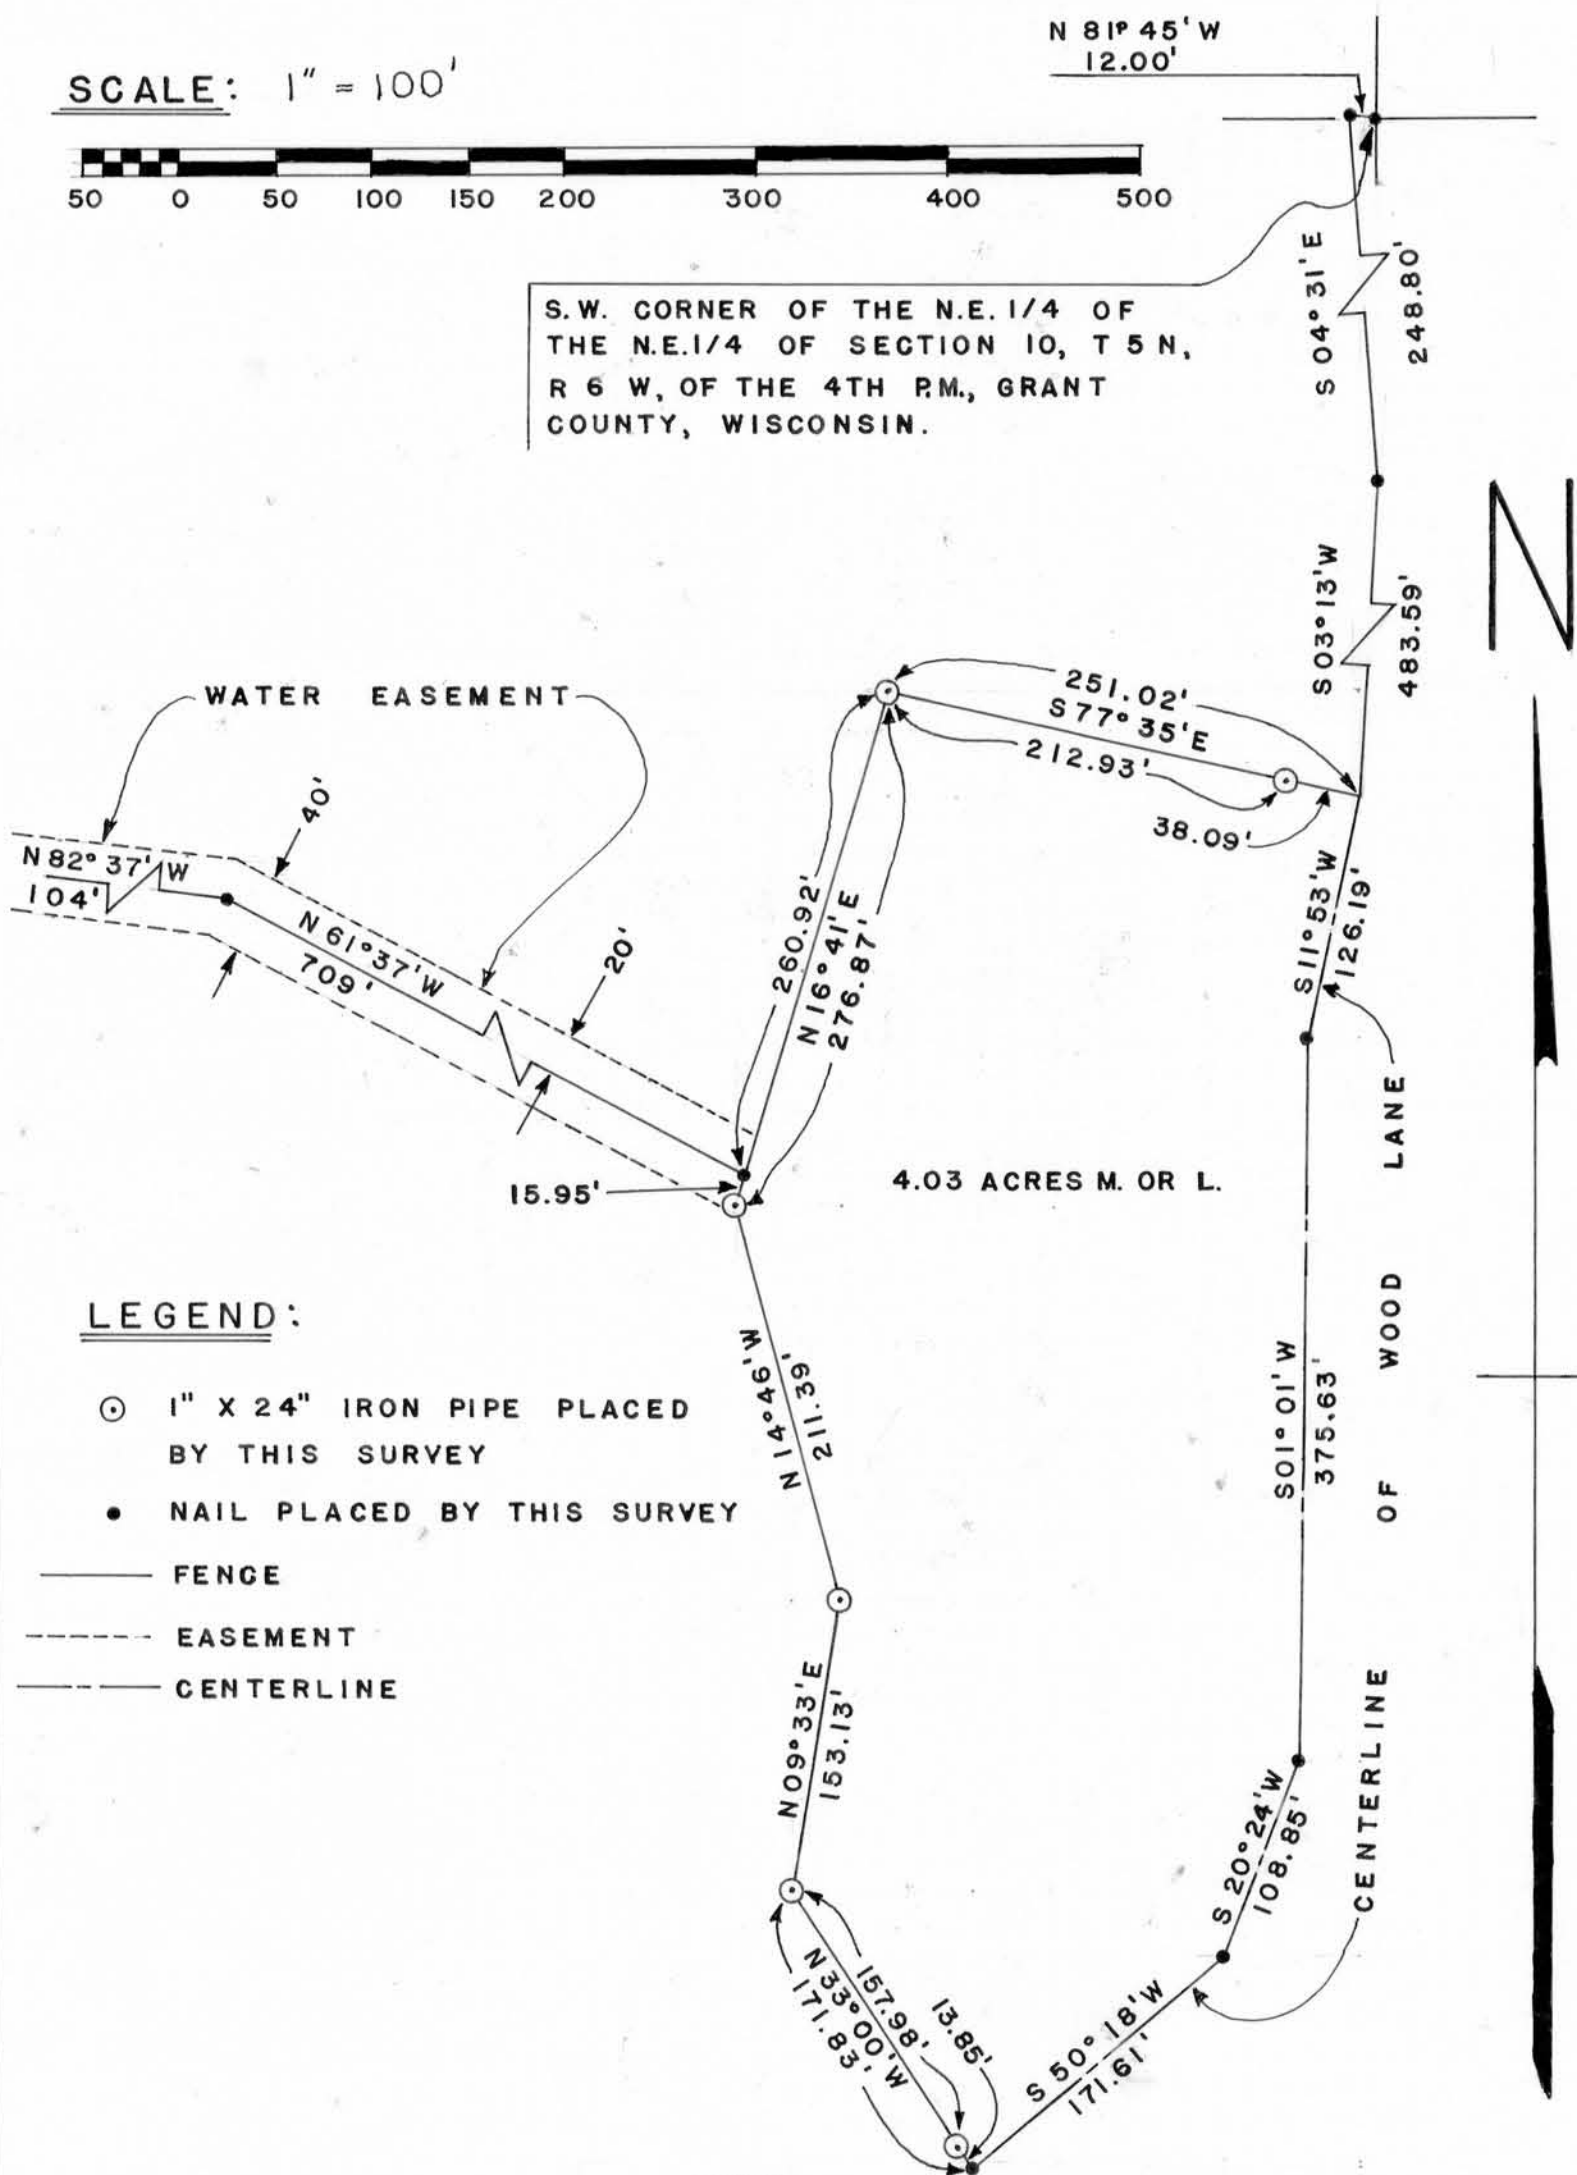

LEGEND:

- ⊙ 1" X 24" IRON PIPE PLACED BY THIS SURVEY
- NAIL PLACED BY THIS SURVEY
- FENCE
- - - EASEMENT
- - - CENTERLINE

David K. Krohn
DAVID K. KROHN
7/26/74 - 8/2/74



Homer D. Ralph, Jr.
HOMER D. RALPH, JR.
SURVEYOR FOR GRANT
COUNTY, WISCONSIN.

SEE MAP FILE FOR COPY

WATER EASEMENT DESCRIPTION:

Part of the S.W.1/4 of the N.E.1/4 of Section 10, T 5 N, R 6 W,
of the 4th P.M., Grant County, Wisconsin, described as follows
to-wit:

Begin at the Southwest corner of the N.E.1/4 of the N.E.1/4 of
said Section 10;

thence North $81^{\circ} 45'$ West 12.00 feet;

thence South $04^{\circ} 31'$ East 248.80 feet;

thence South $03^{\circ} 13'$ West 483.59 feet;

thence North $77^{\circ} 35'$ West 251.02 feet;

thence South $16^{\circ} 41'$ West 260.92 feet to the point of beginning;

thence 20.00 feet on either side of a line described as follows
to-wit:

thence North $61^{\circ} 37'$ West 709.0 feet;

thence North $82^{\circ} 37'$ West 104.0 feet.



Homer D. Ralph, Jr.
Homer D. Ralph, Jr.
Surveyor for Grant
County, Wisconsin

MRS. ORLO HORSTMAN

DESCRIPTION:

Part of the S.W.1/4 of the N.E.1/4 and part of the N.W.1/4 of the S.E.1/4 of Section 10, T 5 N, R 6 W, of the 4th P.M., Grant County, Wisconsin, described as follows to-wit:

Begin at the Southwest corner of the N.E.1/4 of the N.E.1/4 of said Section 10;

thence North $81^{\circ} 45'$ West 12.00 feet;

thence South $04^{\circ} 31'$ East 248.80 feet;

thence South $03^{\circ} 13'$ West 483.59 feet to a point on the centerline of Wood Lane and the point of beginning;

thence South $11^{\circ} 53'$ West 126.19 feet along said centerline;

thence South $01^{\circ} 01'$ West 375.63 feet along said centerline;

thence South $20^{\circ} 24'$ West 108.85 feet along said centerline;

thence South $50^{\circ} 18'$ West 171.61 feet along said centerline;

thence North $33^{\circ} 00'$ West 171.83 feet;

thence North $09^{\circ} 33'$ East 153.13 feet;

thence North $14^{\circ} 46'$ West 211.39 feet;

thence North $16^{\circ} 41'$ East 276.87 feet;

thence South $77^{\circ} 35'$ East 251.02 feet to a point on the centerline of Wood Lane and the point of beginning.

Containing 4.03 acres more or less.



Homer D. Ralph, Jr.
Homer D. Ralph, Jr.
Surveyor for Grant
County, Wisconsin