



HENKEL SURVEY

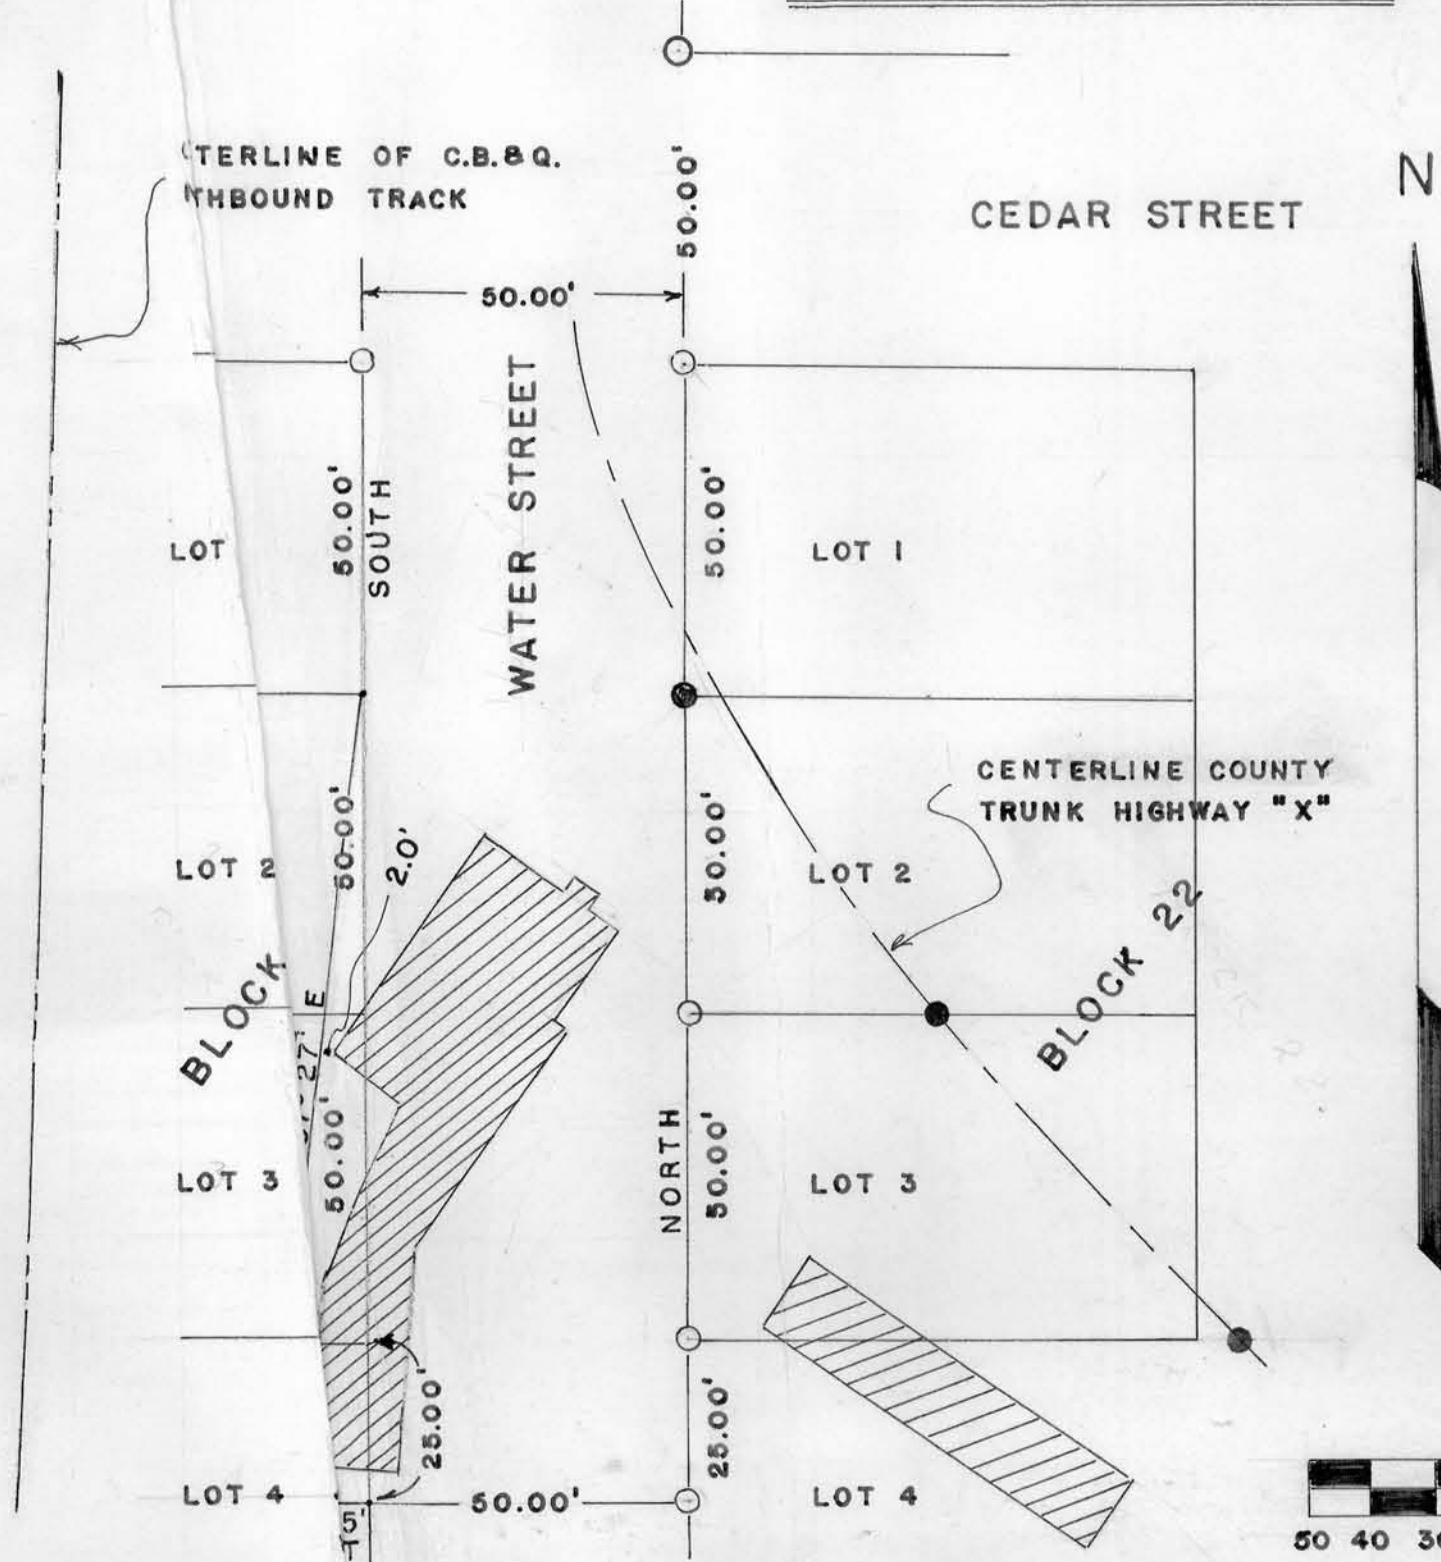

LEGEND:


- P.K. NAIL
- 1"X24" PIPE
- 2"X30" PIPE
- ALL PLACED BY THIS SURVEY

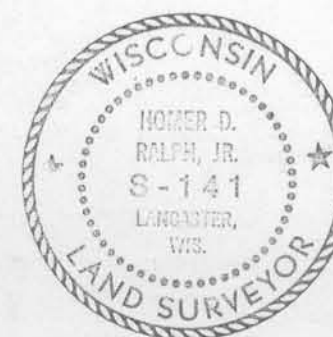

David K. Krohn
 DAVID K. KROHN
 11 21 74 12 22 74

Homer D. Ralph, Jr.
 HOMER D. RALPH, JR.
 SURVEYOR FOR GRANT
 COUNTY, WISCONSIN

SCALE: 1" = 30'

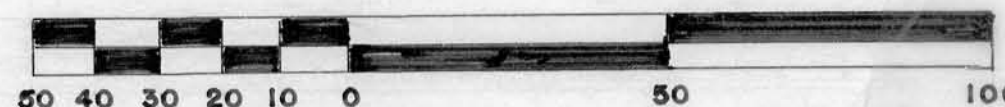

HENKEL SURVEY

CENTERLINE OF C.B.&Q.
NORTHBOUND TRACK

CEDAR STREET

N

LEGEND:

● P.K. NAIL

○ 1"X24" PIPE

○ 2"X30" PIPE

ALL PLACED BY THIS SURVEY





David K. Krohn

DAVID K. KROHN
11 21 74 12 22 74

Homer D. Ralph, Jr.

HOMER D. RALPH, JR.
SURVEYOR FOR GRANT
COUNTY, WISCONSIN

SCALE: 1" = 30'

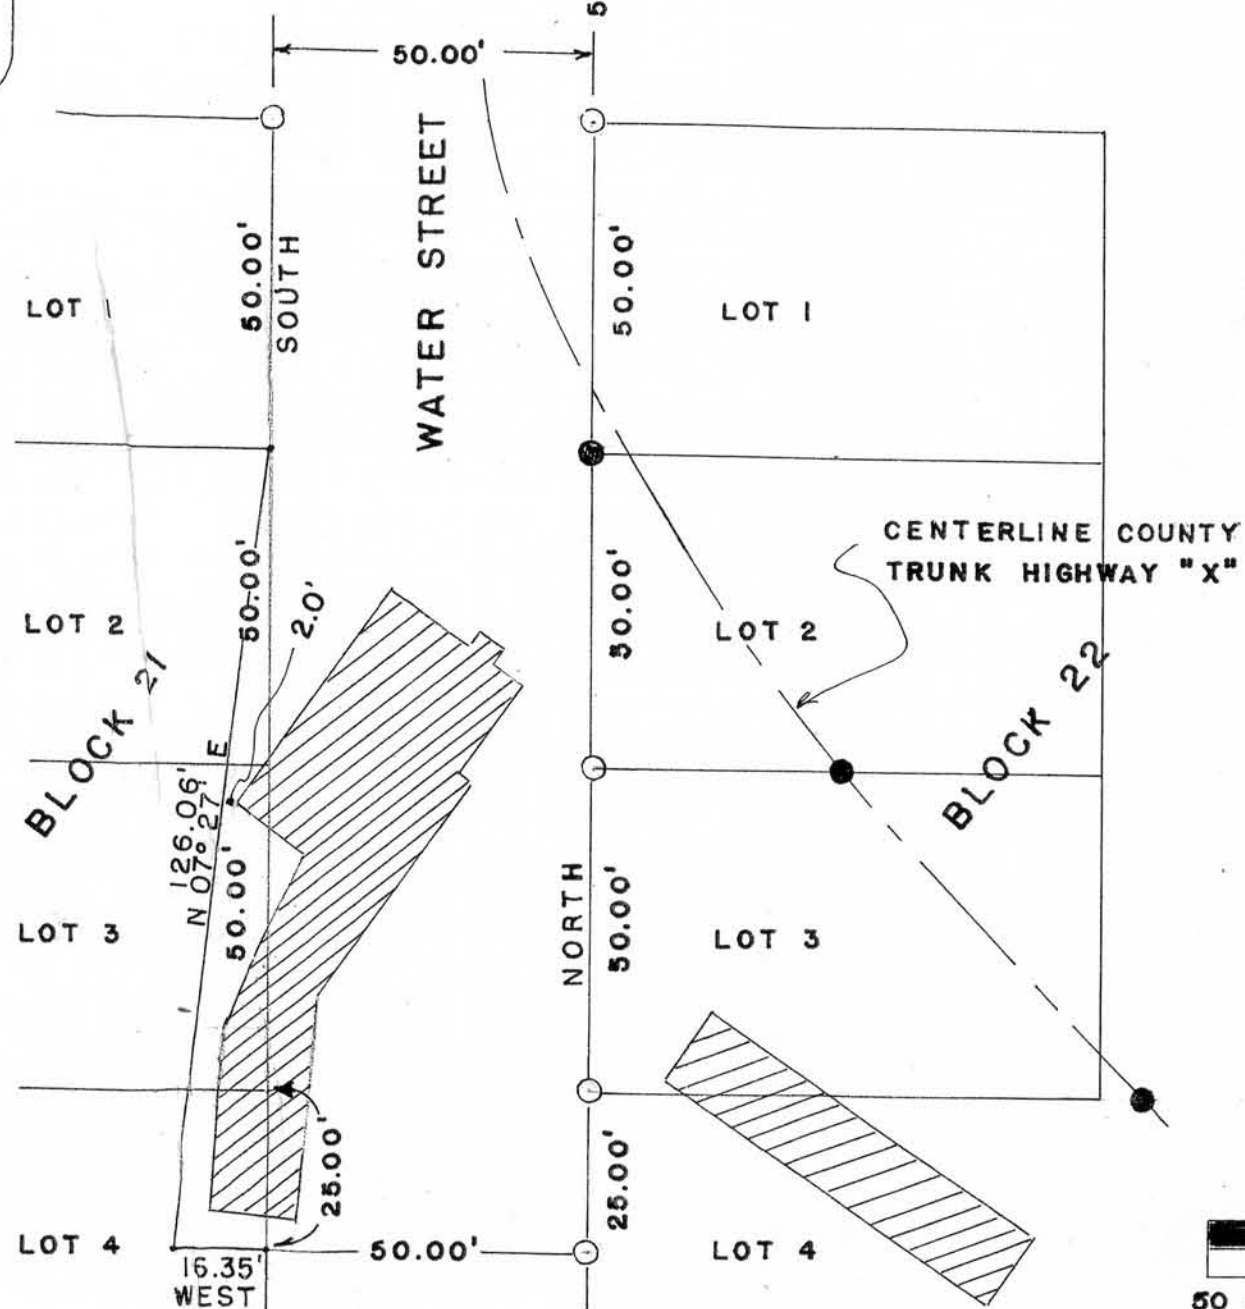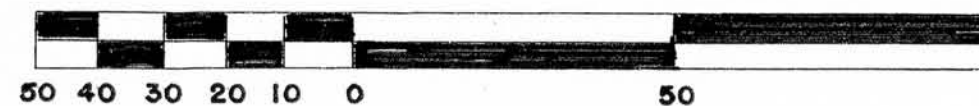

C. B. & Q. RAILROAD TO HENKEL

DESCRIPTION

Part of Lots 2,3, and 4, all in Block 21 in the Village of Wyalusing, Grant County, Wisconsin, according to the recorded map or plat thereof described as follows to-wit:

Begin at the Northeast Corner of Lot 2 of said Block 21;
thence South 125.00 feet;
thence West 16.35 feet;
thence North 07°27' East 126.06 feet to the Northeast Corner of Lot 2 of said Block 21 and the point of beginning.



Homer D. Ralph Jr.

Homer D. Ralph Jr.
Surveyor for Grant
County, Wisconsin