


SKETCH OF THE CENTERLINE OF THE SEWER OUTFALL EASEMENT

PROJECT NO. 498352
CLIENT: VILLAGE OF MONTFORT
STREET: _____
CITY: _____

MID-STATE ASSOCIATES INC.
BARABOO, WISCONSIN

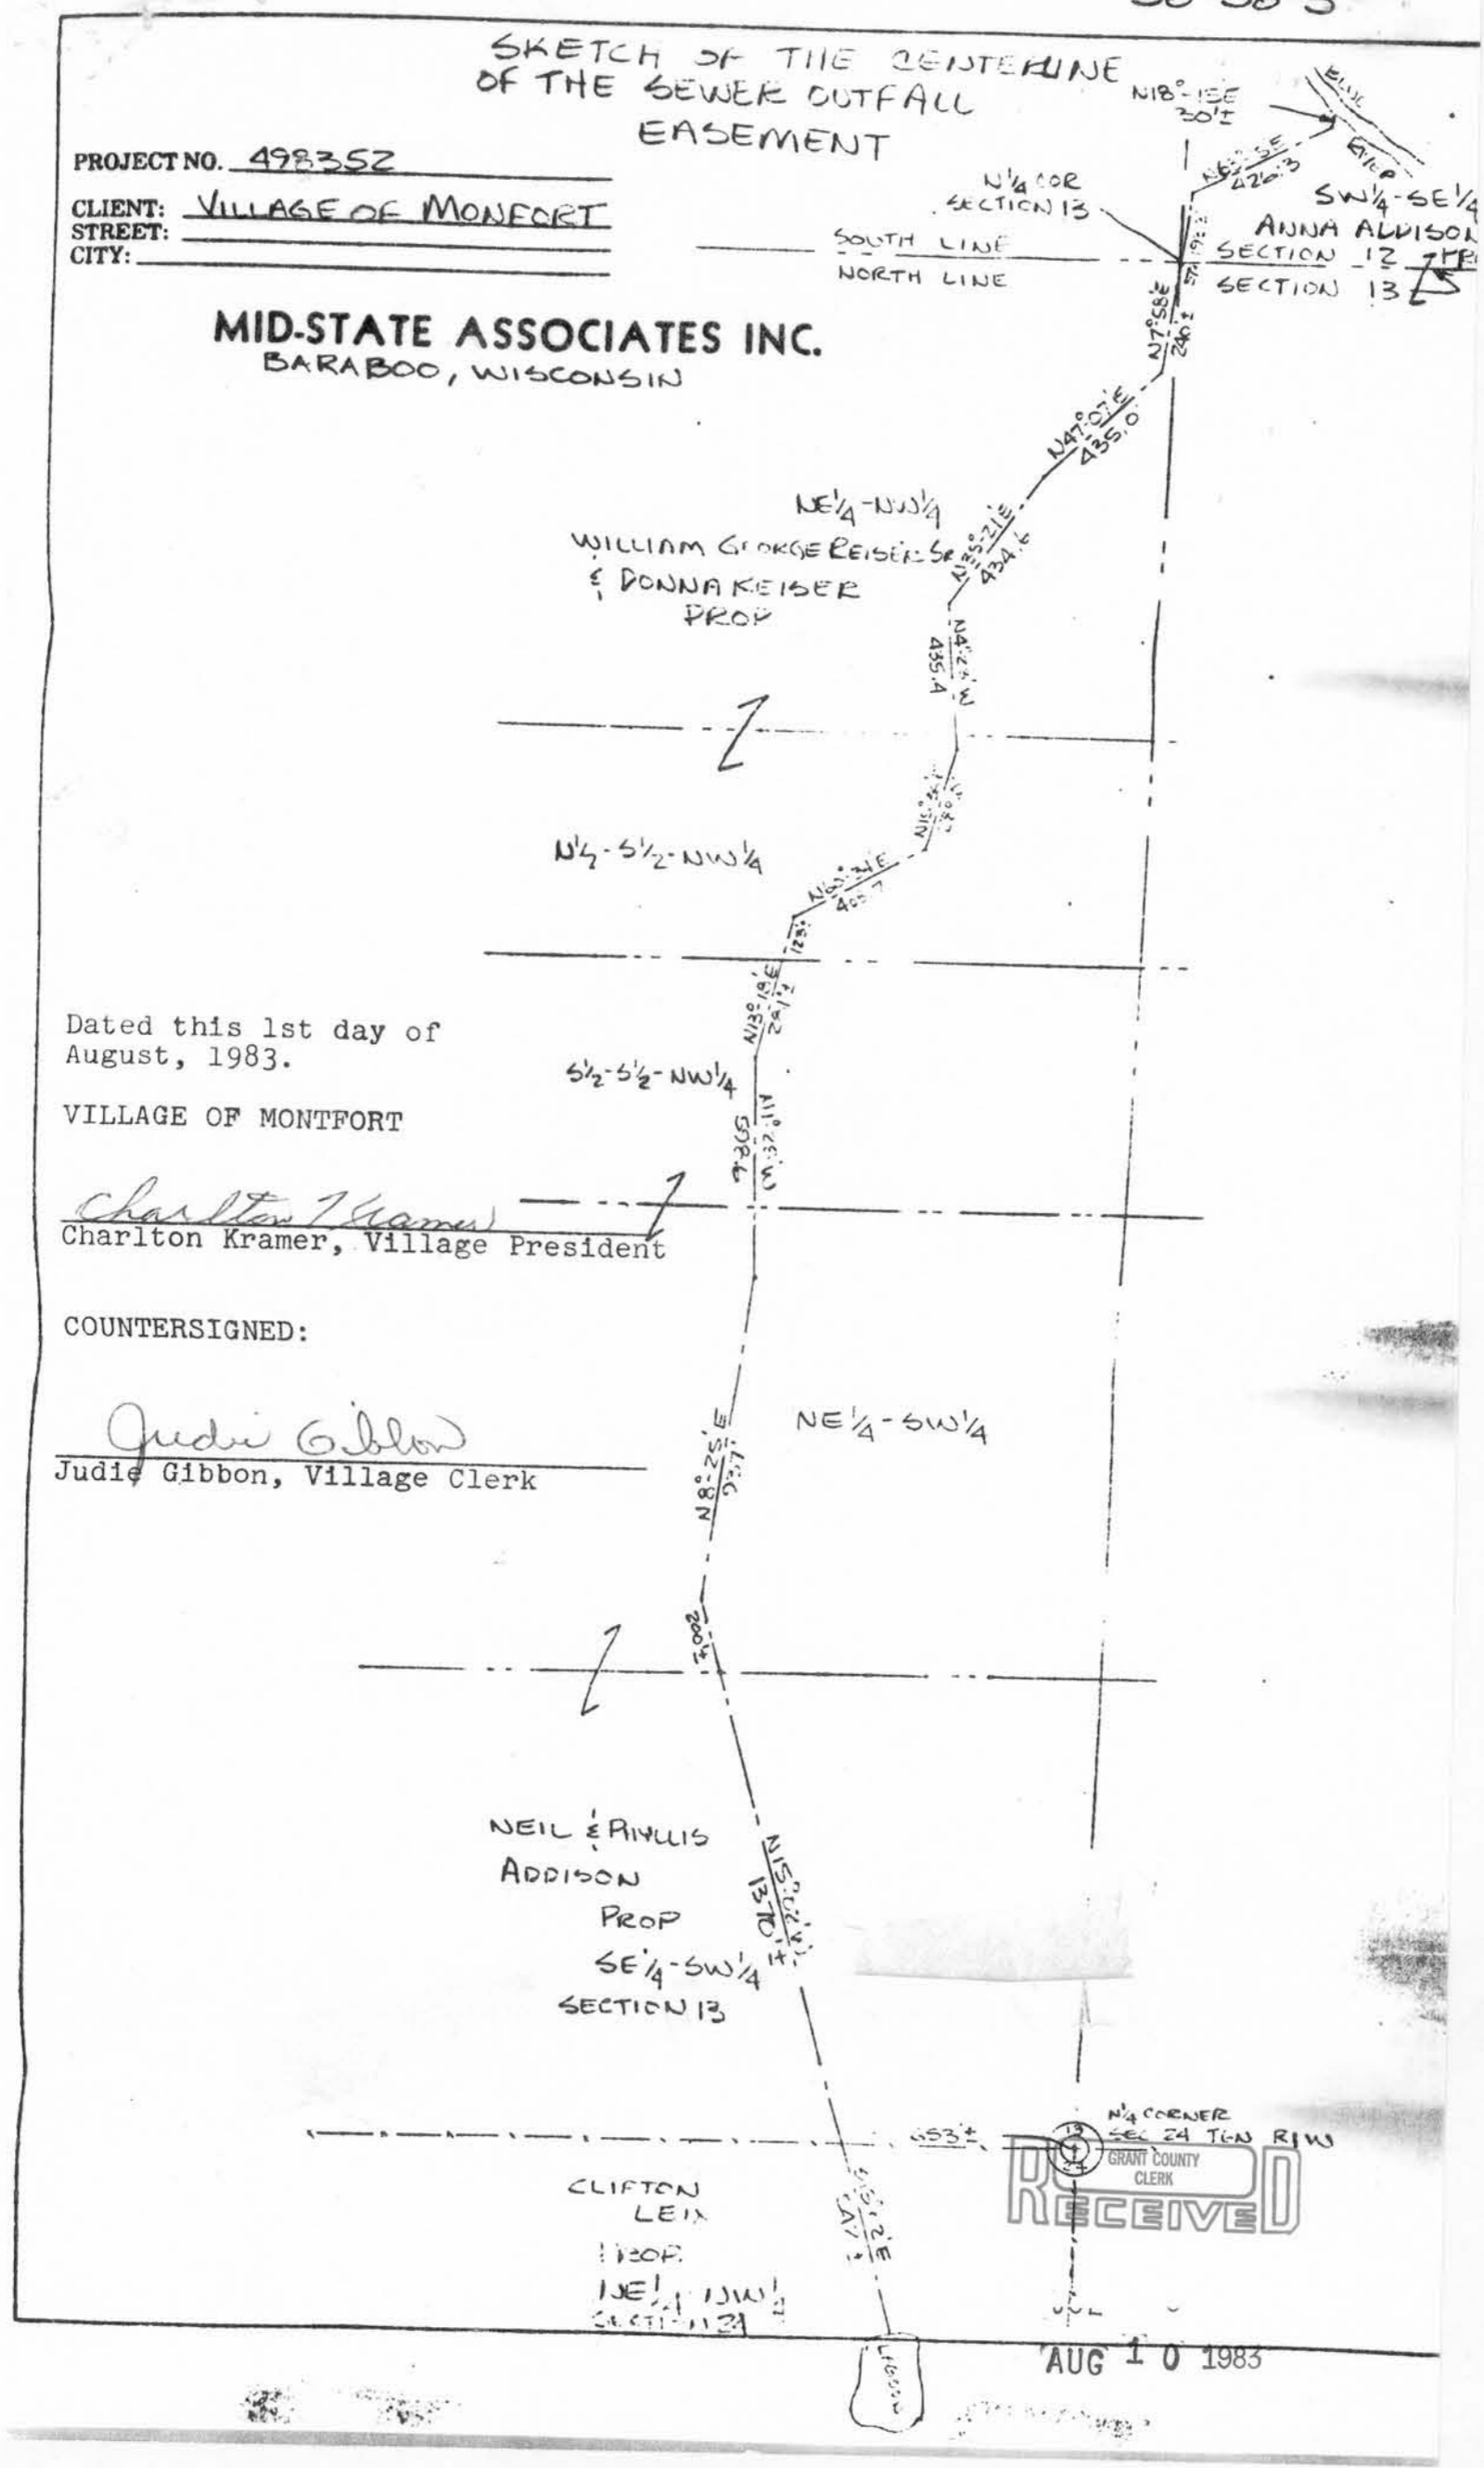

Dated this 1st day of
August, 1983.

VILLAGE OF MONTFORT

Charlton Kramer
Charlton Kramer, Village President

COUNTERSIGNED:

Judie Gibbon
Judie Gibbon, Village Clerk

RECEIVED
GRANT COUNTY CLERK

AUG 10 1983