

STATE HIGHWAY COMMISSION

STATE OF WISCONSIN

DIVISION JOB NO. 9565
MT. HOPE-LANCASTER ROAD
COUNTY TRUNK HIGHWAY "A"
GRANT COUNTY
RELOCATION ORDER

A resolution was presented to the Commission by the Secretary as follows:

Due to the proposed construction of the above named project which extends along County Trunk Highway "A", as located by the Grant County Board and approved by the State Highway Commission of Wisconsin, or subsequently located in accordance with the Statutes, from a point 1,060 feet north and 470 feet west of the south one-quarter corner of Section 31, Township 5 North, Range 3 West, thence northeasterly and southeasterly to a point 980 feet east and 220 feet north of said south one-quarter section corner, it becomes necessary for the proper construction and improvement of said County Trunk Highway "A" to make certain relocations and to secure certain additional right of way. A plat of the said relocations and the right of way to be acquired, marked "Plat of Right of Way Required, Division Job No. 9565, Mt. Hope-Lancaster Road, C.T.H. 'A', Grant County," was presented, the same being sheet No. 4 of the plans for said Division Job No. 9565.

THEREFORE, BE IT FOUND AND DETERMINED that the alignment shown on the plat marked "Plat of Right of Way Required, Division Job No. 9565, Mt. Hope-Lancaster Road, C.T.H. 'A', Grant County," be approved; that the county trunk highway be and hereby is changed and relocated in accordance with said plat by authority granted the Commission under Section 83.08 of the Statutes; that the relocations shown thereon be ordered; that the county trunk highway as laid out by the Grant County Board and approved by the State Highway Commission of Wisconsin, or as subsequently located, between the limits shown on said plat, be and hereby is discontinued; that said county trunk highway be officially located as shown on the attached plat; that it is necessary to take for highway purposes, in order to carry out said improvement, the land within the limits of said highway as relocated and shown on said plat; that the State Highway Engineer be directed to order the construction of said Division Job No. 9565 along the alignment shown on the said plat and secure the right of way necessary for such construction in the manner provided by law for the acquirement of right of way in such cases. All previous actions of the Commission or other authority which conflict herewith are hereby rescinded.

It was moved and seconded that the resolution be adopted. Carried.


- - - - -

The Secretary of the State Highway Commission does hereby certify that the foregoing is a correct copy of the order of the said Commission in the said matter made at its meeting held June 20, 1938, and that the attached plat is a correct copy of the plat named in the order.

Copies of the said order and plat are hereby filed with the county clerk and with the county highway committee of Grant County, in order that the said committee may negotiate for and obtain an easement, conveyance or deed from the owners of the land required for and of the premises to be affected by such change and make provision for such change within 90 days as required by law.



STATE HIGHWAY COMMISSION OF WISCONSIN

By

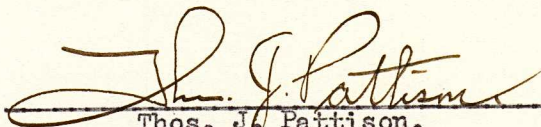
Thos. J. Pattison,
Secretary.

FILE NO.	DATE	BY	CHKD
4	WISC.	17A	4

DIVISION JOB NO. 9365

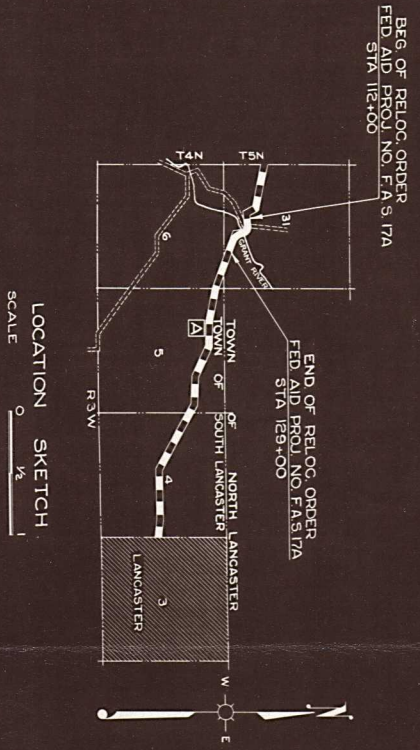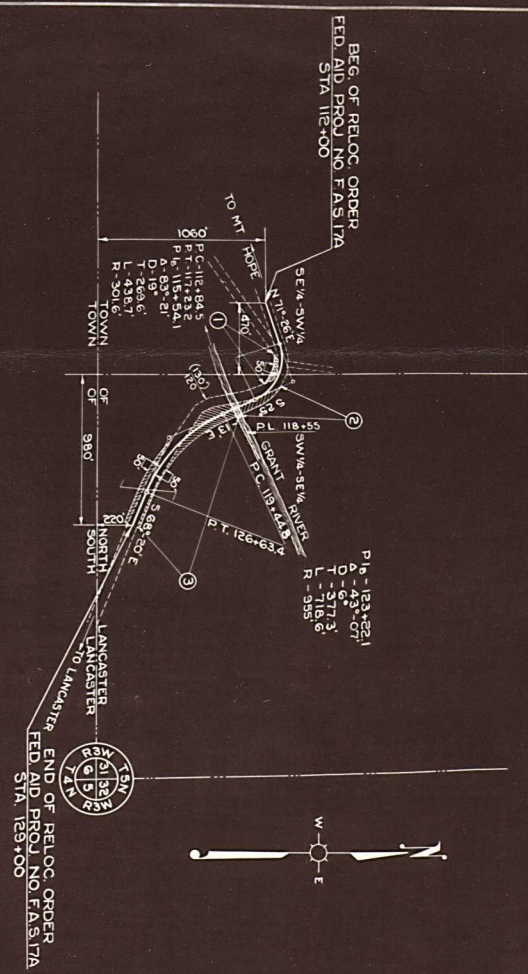

PAR	OWNER	SCHEDULE OF R/W REQUIRED	DESCRIPTION	ACRES/FRONTAGE
1	JOHN BRANDMILL	9E 1/4 - SW 1/4 & SW 1/4 - SE 1/4 SEC. 31 T5N R3W	0.13	13
2	GAY LANDON	SW 1/4 - SE 1/4 SEC. 31 T5N R3W	0.33	21
3	WILLIS PENNOCK	SW 1/4 - SE 1/4 SEC. 31 T5N R3W	1.31	98

PLAT OF RIGHT OF WAY REQUIRED

DIVISION JOB NO. 9365

MT. HOPE - LANCASTER ROAD

C.T.H. "A"

GRANT COUNTY

SCALE 0 200 400 600