


P.C. 4+492
 SIGN POST
 4+800
 PENA NEWMAN
 WYALUSING
 1/4 - SW 1/4
 R 6 W

B.P.R. DIVISION	PROJECT	SHEET NUMBER	TOTAL SHEETS
4	DS 02022	4	

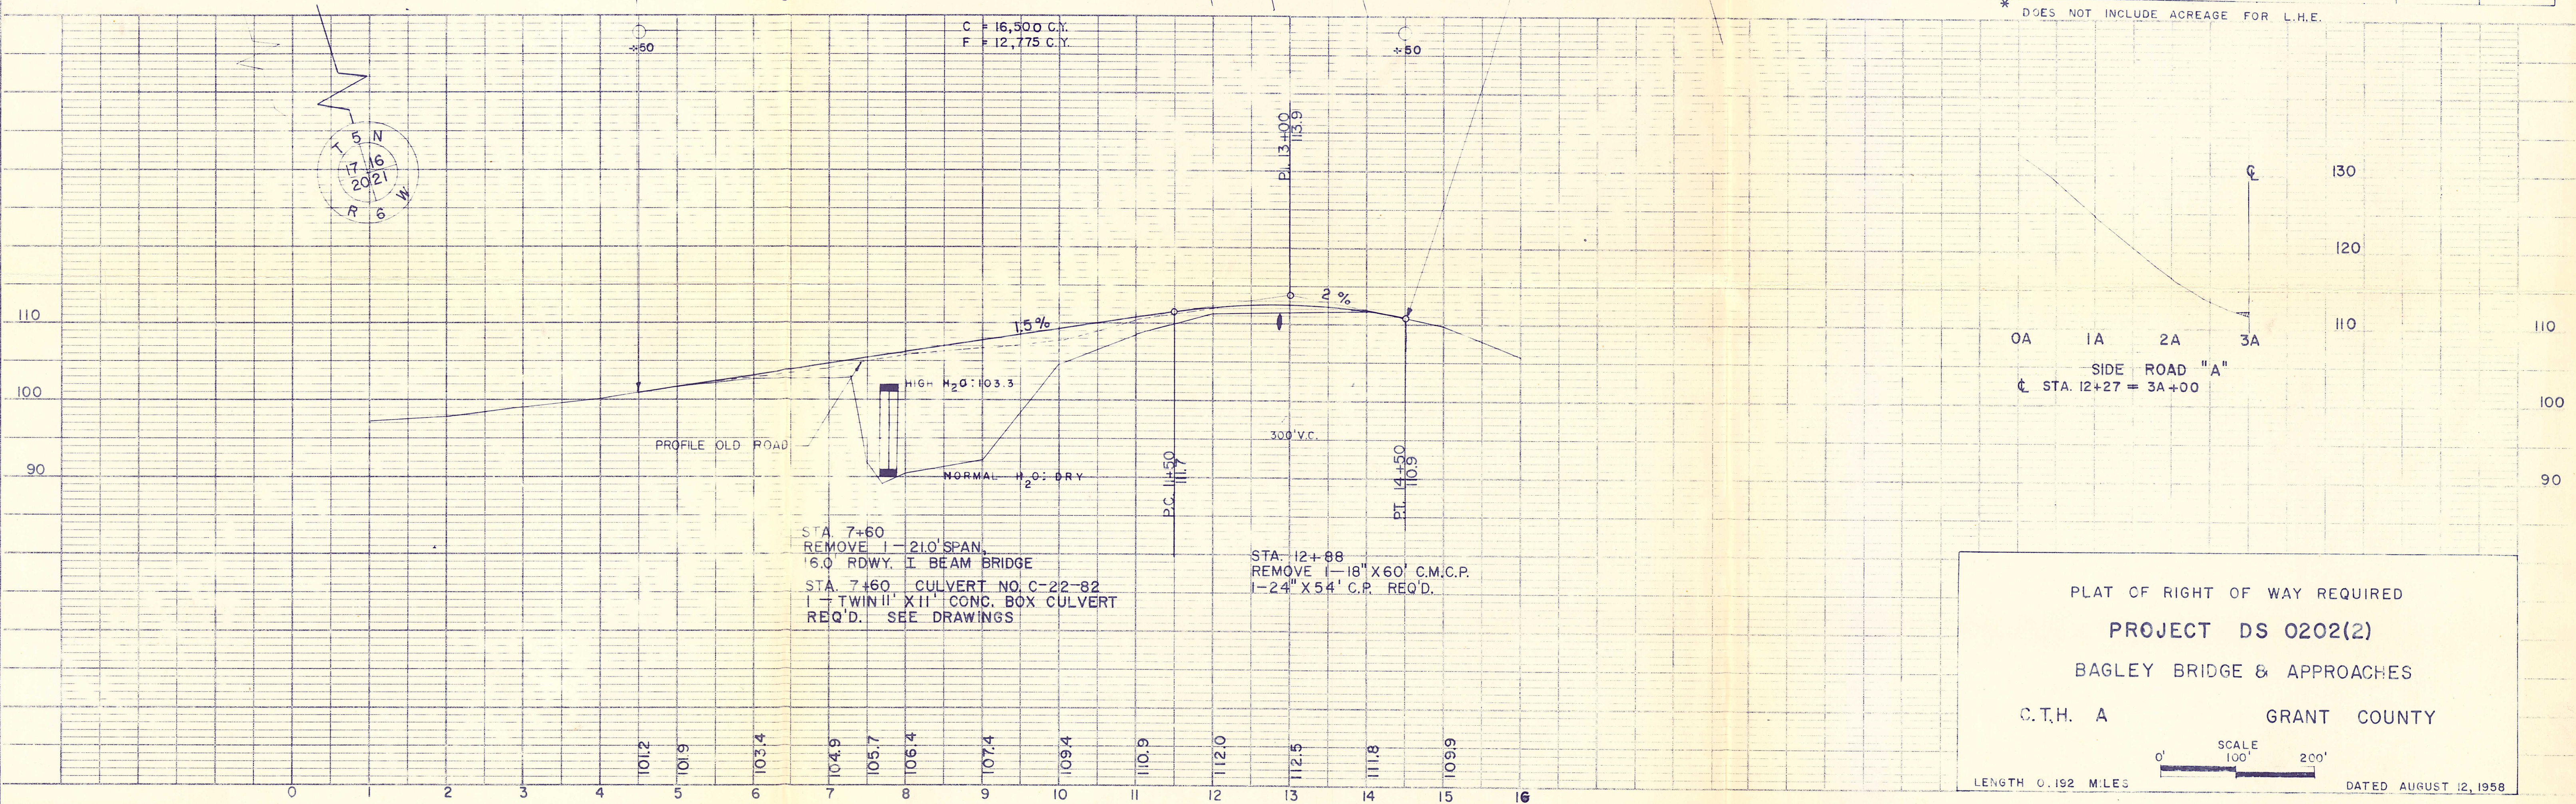

PLAT OF RIGHT OF WAY REQUIRED
PROJECT DS 0202(2)
BAGLEY BRIDGE & APPROACHES
C.T.H. A GRANT COUNTY
LENGTH 0.192 MILES
SCALE
0' 100' 200'
DATED AUGUST 12, 1958