

ORDER BY COUNTY HIGHWAY COMMITTEE
FOR
RELOCATION AND ACQUISITION OF RIGHTS-OF-WAY
ON
COUNTY TRUNK HIGHWAY

Grant County, C.T.H. "A"

WHEREAS, the County Highway Committee fo Grant County finds that the proper improvement or maintenance of a 4250.91 foot portion of the above County Aid Highway in the Towns of Ellenboro and Lima, Grant County, from a point:

Beginning at a point 361.94 feet North and 441.96 feet West of the West $\frac{1}{4}$ Corner of Section 7, T2N, R1W, Town of Lima, Grant County, said point being the beginning of the relocation order and being at the centerline of the existing County Trunk Highway "A" and said point also being known as Station 0+00; thence S60°58'E. for 325.28 feet to a point of curvature to the left; thence along the arc of a curve with a radius of 1432.39 feet for a distance of 709.17 feet; thence S89°20'E. for 1017.93 feet to a point of curvature to the right; thence along the arc of a curve with a radius of 1145.92 feet for a distance of 895.67 feet; thence S44°53'E. for 1102.86 feet to a point of curvature to the left; thence along the arc of a curve with a radius of 1637.02 feet for a distance of 200.00 feet to a point also known as Station 43+00, said point being at the centerline of the existing C.T.H. "A" and being 1241.81 feet South and 3271.92 feet East of the said West $\frac{1}{4}$ Corner, said point also being the end of relocation order.

requires certain relocations or changes, and the acquisition of certain Rights-of-Way as shown on the attached plat marked "Plan and Profile and Plat of Right-of-Way for C.T.H. "A", Fairview Road - Union, Grant County, Wisconsin" dated January 26, 1987.

IT IS HEREBY ORDERED, under authority granted by Section 83.08, Wisconsin Statutes, that said Highway be and is hereby changed or relocated and that Rights-of-Way be acquired in accordance with said plat.

ORDERED by the County Highway Committee of the County of Grant and entered in the minutes of its meeting on February 12, 1987.

Clarence J. Schauff
Gilbert Wood
Edward Splinter
Carper L. Noble
Max Fries

Highway Committee Members

PLAN & PROFILE & PLAT OF
RIGHT OF WAY FOR
C.T.H. "A", FAIRVIEW RD. - UNION,
GRANT COUNTY, WISCONSIN
JANUARY 26, 1987


⑥ ROBERT & MARLENE
WINKERS

SE. 1/4 - N.E. 1/4
SEC. 12
T. 4 N., R. 2 W.

⑤ WEDIG & MOON

FAIRVIEW RD.
(GRAVEL)

SW 1/4 - NW 1/4
SEC. 7
T. 4 N., R. 1 W.

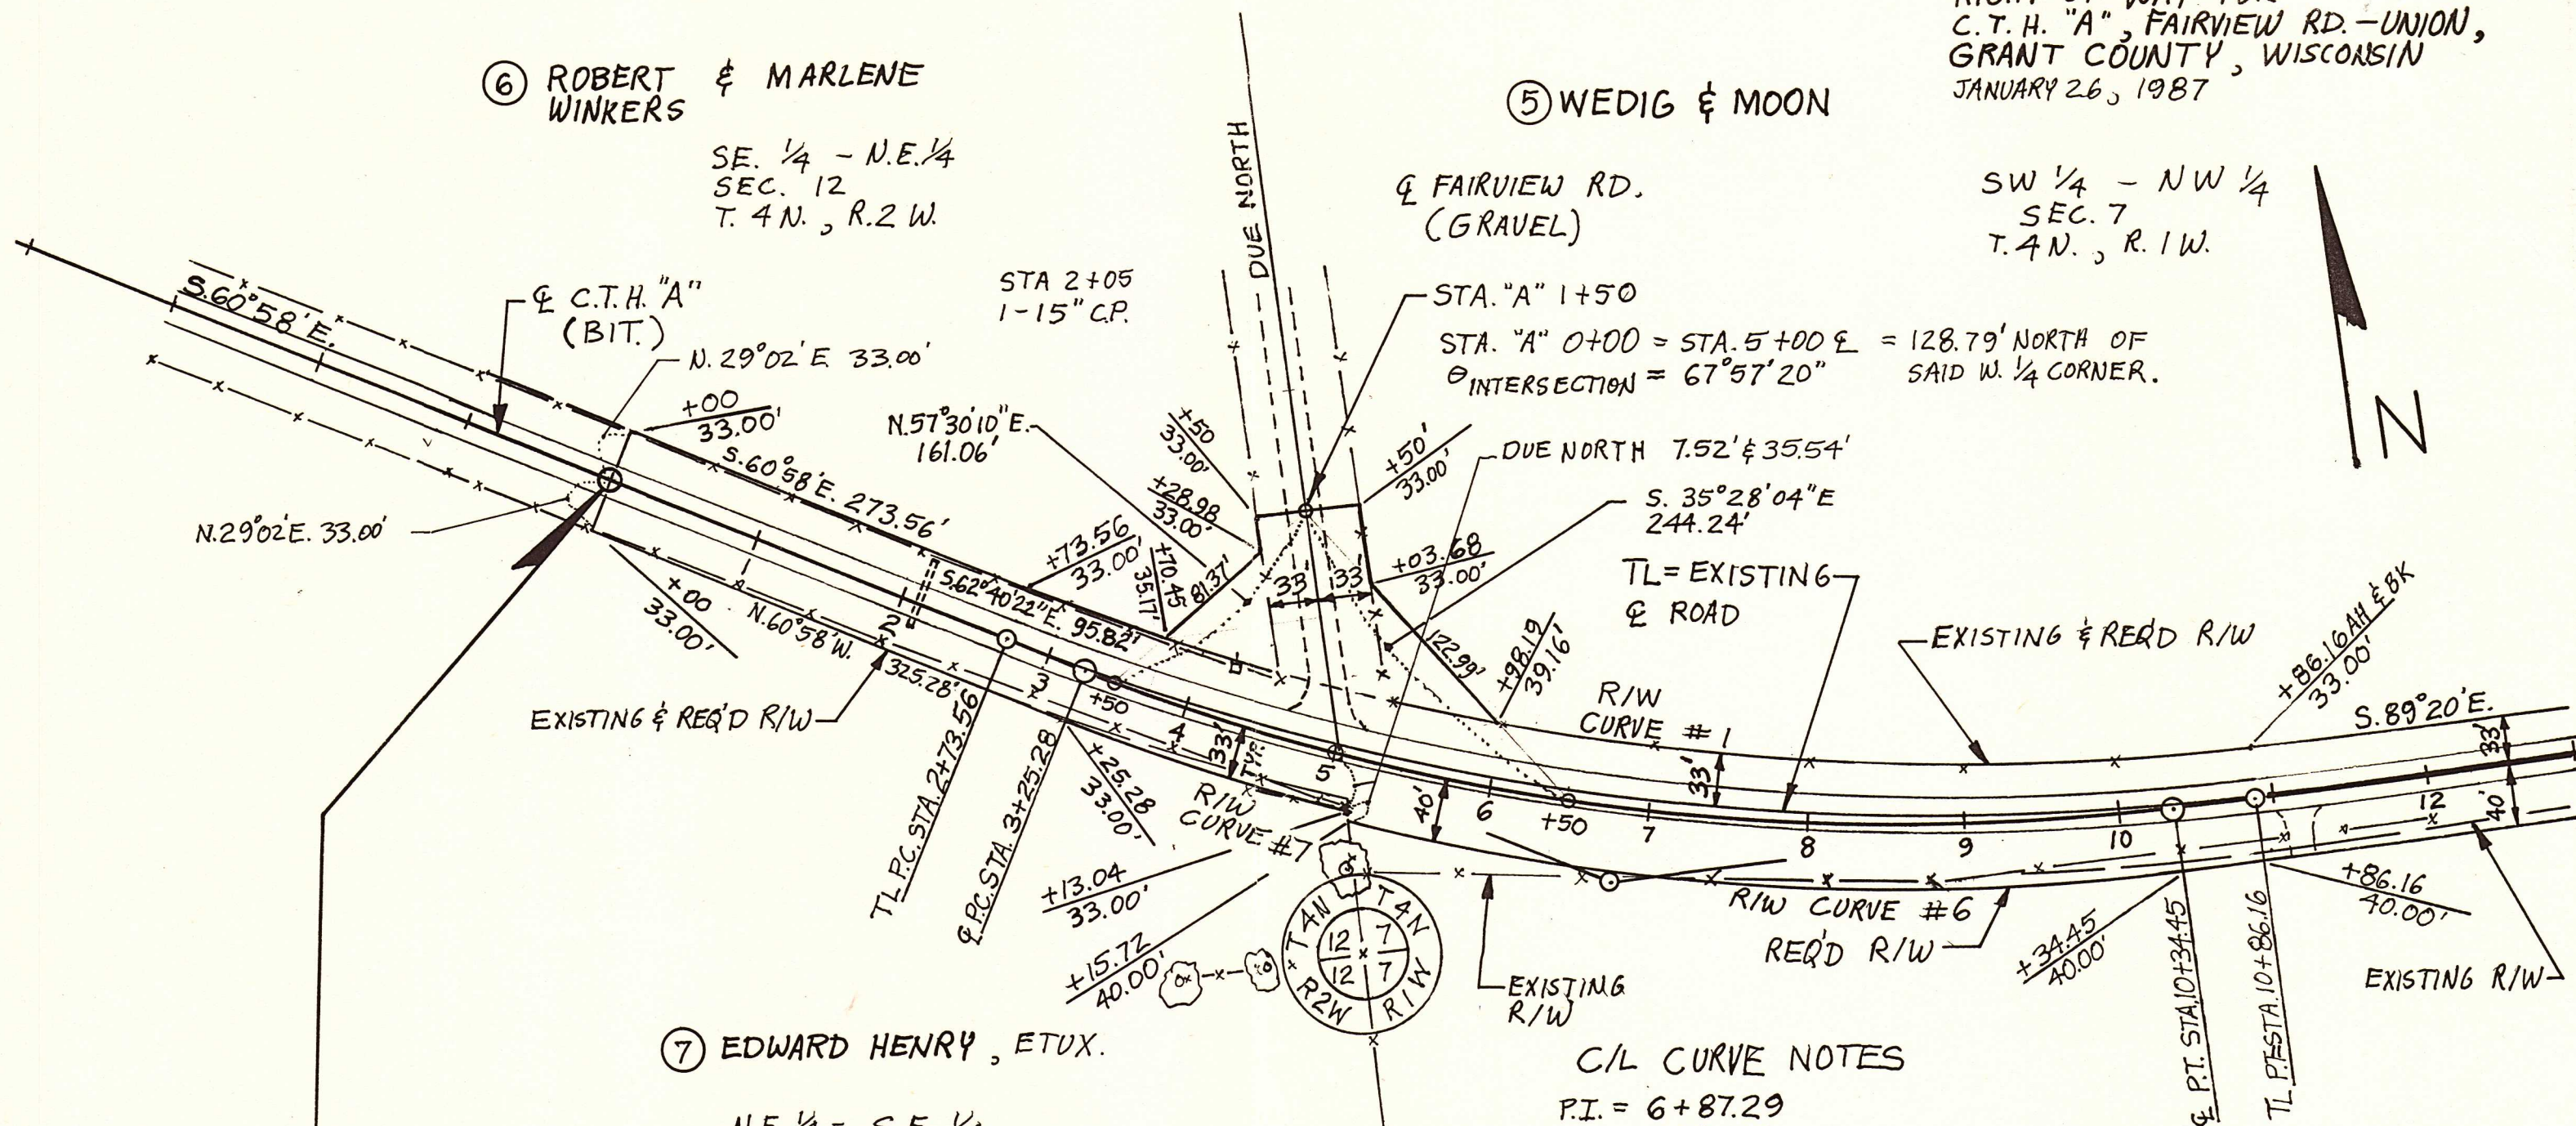

⑦ EDWARD HENRY, ETUX.

N.E. 1/4 - S.E. 1/4
SEC. 12
T. 4 N., R. 2 W.

BEGIN RELOCATION STA. 0+00

LOCATED 361.94 FEET NORTH AND 441.96 FEET
WEST OF THE WEST 1/4 CORNER OF SECTION 7, T. 4 N., R. 1 W.

C/L CURVE NOTES

P.I. = 6+87.29
Δ = 28° 22'
D° = 4° 00'
R. = 1432.39'
T. = 362.01'
L = 709.17'
P.C. = STA. 3+25.28
P.T. = STA. 10+34.45
S.E. = .070%
R.D.S. = 55 M.P.H.

TL CURVE NOTES

P.I. = 6+87.29
Δ = 28° 22'
D. = 3° 30'
R. = 1637.02'
T. = 413.72'
L. = 810.48'
P.C. = STA. 2+73.56
P.T. = STA. 10+86.16 ON &
STATIONING


① RONALD J. & GERALDINE J.
WEDIG

NW 1/4 - SW 1/4
SEC. 7
T. 4 N., R. 1 W.

PLAN & PROFILE &
PLAT OF RIGHT OF WAY FOR
C.T.H. "A", FAIRVIEW RD. - UNION,
GRANT COUNTY, WISCONSIN
DATED JANUARY 26, 1987

APPROVED FOR
GRANT COUNTY BY
Feb 12-1987 *Nicholas J. Hensley*
DATE HIGHWAY COMMISSIONER

PLANS PREPARED BY
GRANT COUNTY HIGHWAY DEPT.

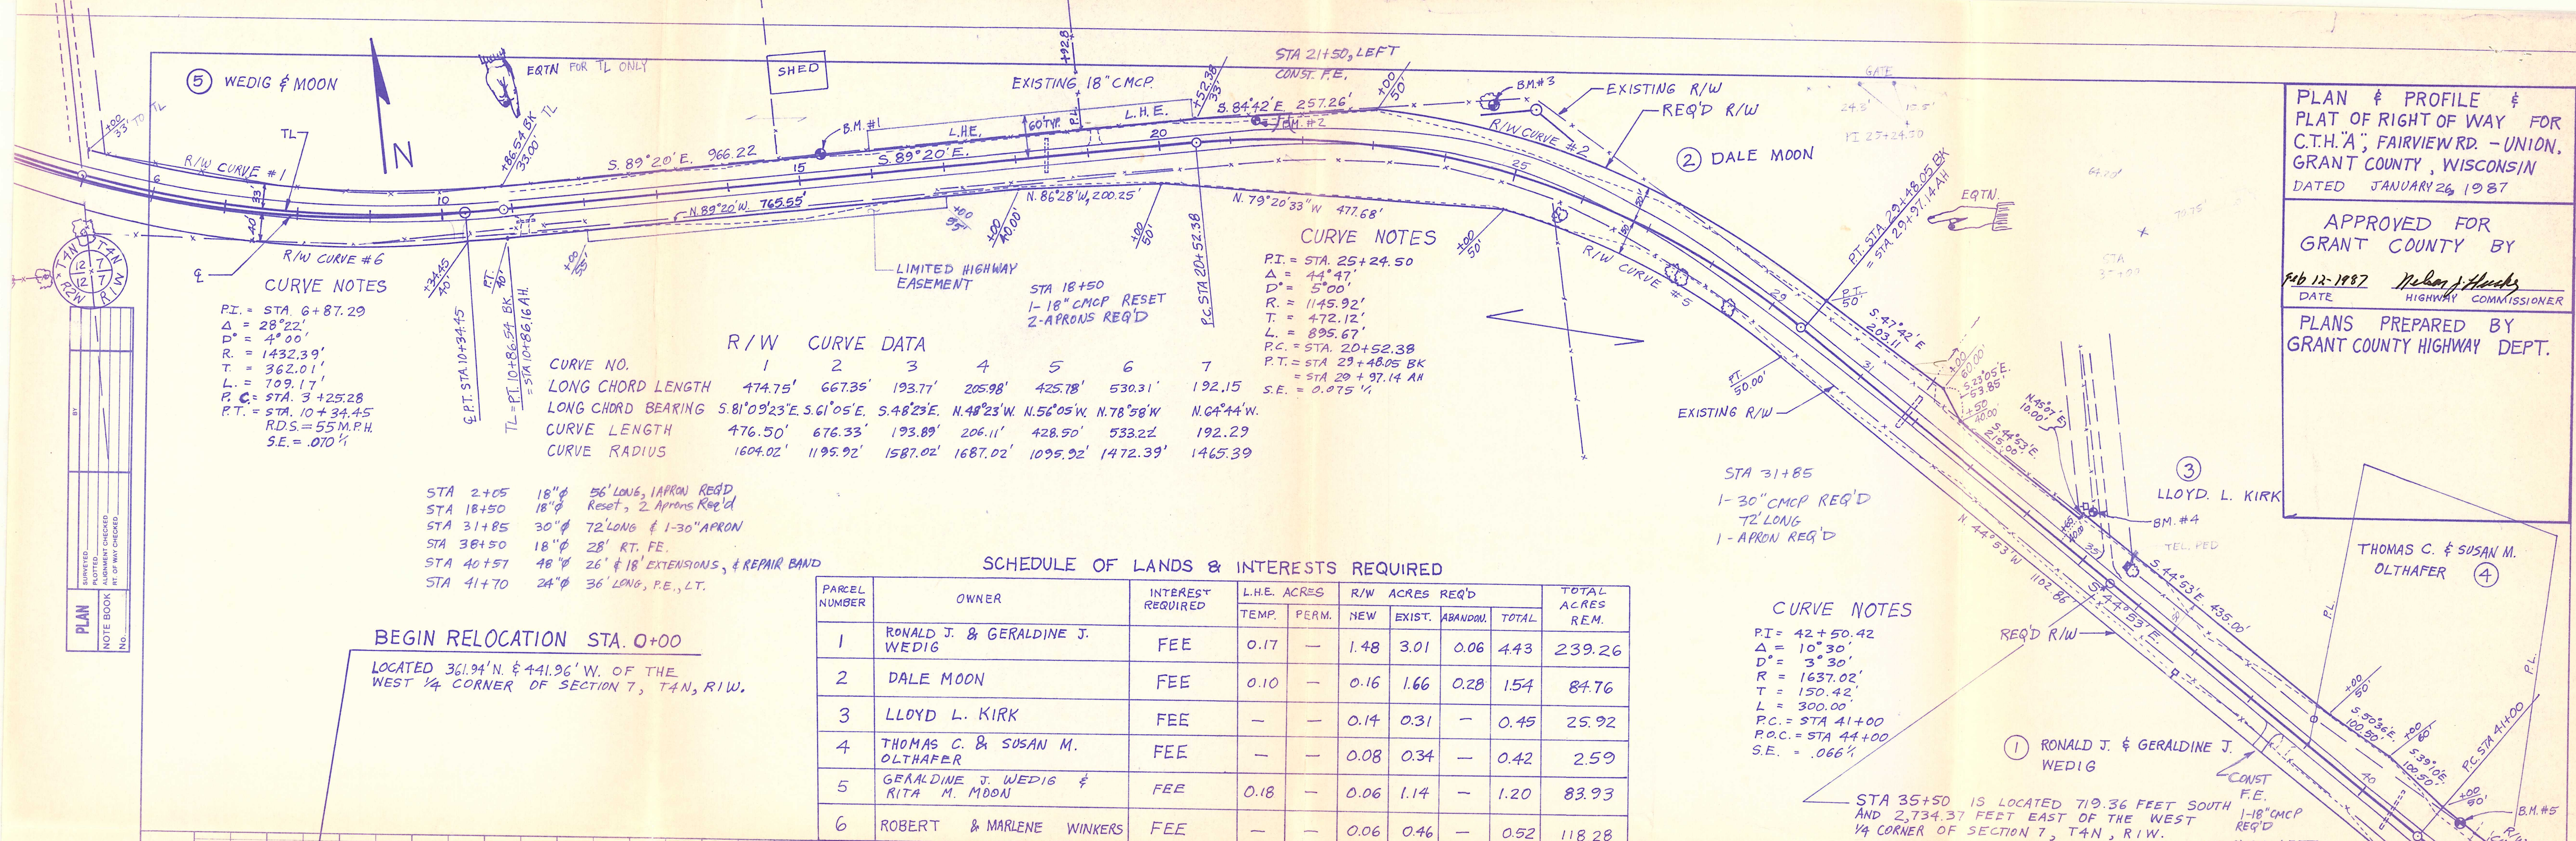

CURVE NOTES
P.I. = STA. 6+87.29
Δ = 28°22'
D = 4°00'
R = 1432.39'
T = 362.01'
L = 709.17'
P.C. = STA. 3+25.28
P.T. = STA. 10+34.45
R.D.S. = 55 M.P.H.
S.E. = .070 1/4

R/W CURVE DATA

CURVE NO.	1	2	3	4	5	6	7
LONG CHORD LENGTH	474.75'	667.35'	193.77'	205.98'	425.78'	530.31'	192.15'
LONG CHORD BEARING	S.81°09'23"E. S.61°05'E. S.48°23'E. N.48°23'W. N.56°05'W. N.78°58'W. N.64°44'W.						
CURVE LENGTH	476.50'	676.33'	193.89'	206.11'	428.50'	533.22'	192.29'
CURVE RADIUS	1604.02'	1195.92'	1587.02'	1687.02'	1095.92'	1472.39'	1465.39'

STA 2+05 18"φ 56' LONG, APRON REQ'D
STA 18+50 18"φ Reset, 2 Aprons Req'd
STA 31+85 30"φ 72' LONG & 1-30" APRON
STA 38+50 18"φ 28' RT. FE.
STA 40+57 48"φ 26' & 18' EXTENSIONS, & REPAIR BAND
STA 41+70 24"φ 36' LONG, P.E., LT.

SCHEDULE OF LANDS & INTERESTS REQUIRED

PARCEL NUMBER	OWNER	INTEREST REQUIRED	L.H.E. ACRES		R/W ACRES REQ'D			TOTAL ACRES REM.
			TEMP.	PERM.	NEW	EXIST.	ABANDON.	
1	RONALD J. & GERALDINE J. WEDIG	FEE	0.17	—	1.48	3.01	0.06	4.43
2	DALE MOON	FEE	0.10	—	0.16	1.66	0.28	1.54
3	LLOYD L. KIRK	FEE	—	—	0.14	0.31	—	0.45
4	THOMAS C. & SUSAN M. OLTHAFER	FEE	—	—	0.08	0.34	—	0.42
5	GERALDINE J. WEDIG & RITA M. MOON	FEE	0.18	—	0.06	1.14	—	1.20
6	ROBERT & MARLENE WINKERS	FEE	—	—	0.06	0.46	—	0.52
7	EDWARD HENRY, ETUX.	FEE	—	—	0.01	0.38	—	0.39

CURVE NOTES

PI = 42+50.42
Δ = 10°30'
D = 3°30'
R = 1637.02'
T = 150.42'
L = 300.00'
P.C. = STA 41+00
P.O.C. = STA 44+00
S.E. = .066 1/4

BEGIN RELOCATION STA. 0+00
LOCATED 361.94' N. & 441.96' W. OF THE
WEST 1/4 CORNER OF SECTION 7, T4N, R1W.

STA 35+50 IS LOCATED 719.36 FEET SOUTH
AND 2,734.37 FEET EAST OF THE WEST
1/4 CORNER OF SECTION 7, T4N, R1W.

BENCH MARKS

NO.	STA.	DESCRIPTION	ELEV.
1	15+27	35' LEFT, SPIKE 2 FT. UP IN 15" W. WALNUT	1095.40
2	21+33	SPIKE IN 6" W. TREE, LEFT	1091.52
3	24+45	SPIKE 6" UP IN 30" W. OAK, LEFT FENCE LINE	1092.21
4	34+60	60' LEFT, SPIKE 1 FT. UP IN P.P.	1046.19
5	41+36	SPIKE IN STUMP, LEFT 50'	1032.20
6	5+50	TOWN HALL, TOP OF SET POST AT W. 1/4 CORNER, 120' RT.	1107.55

END RELOCATION STA 43+00
LOCATED 1,241.81 FEET SOUTH AND
3,271.92 FEET EAST OF THE WEST
1/4 CORNER OF SECTION 7, T4N, R1W.

