



COUNTY AND HIGHWAY	ROUTE AND SECTION	CLASS AND AGREEMENT		FEDERAL DIVISION OFFICE	SHEET NUMBER	TOTAL SHEETS
		STATE	FEDERAL	4	4.1	

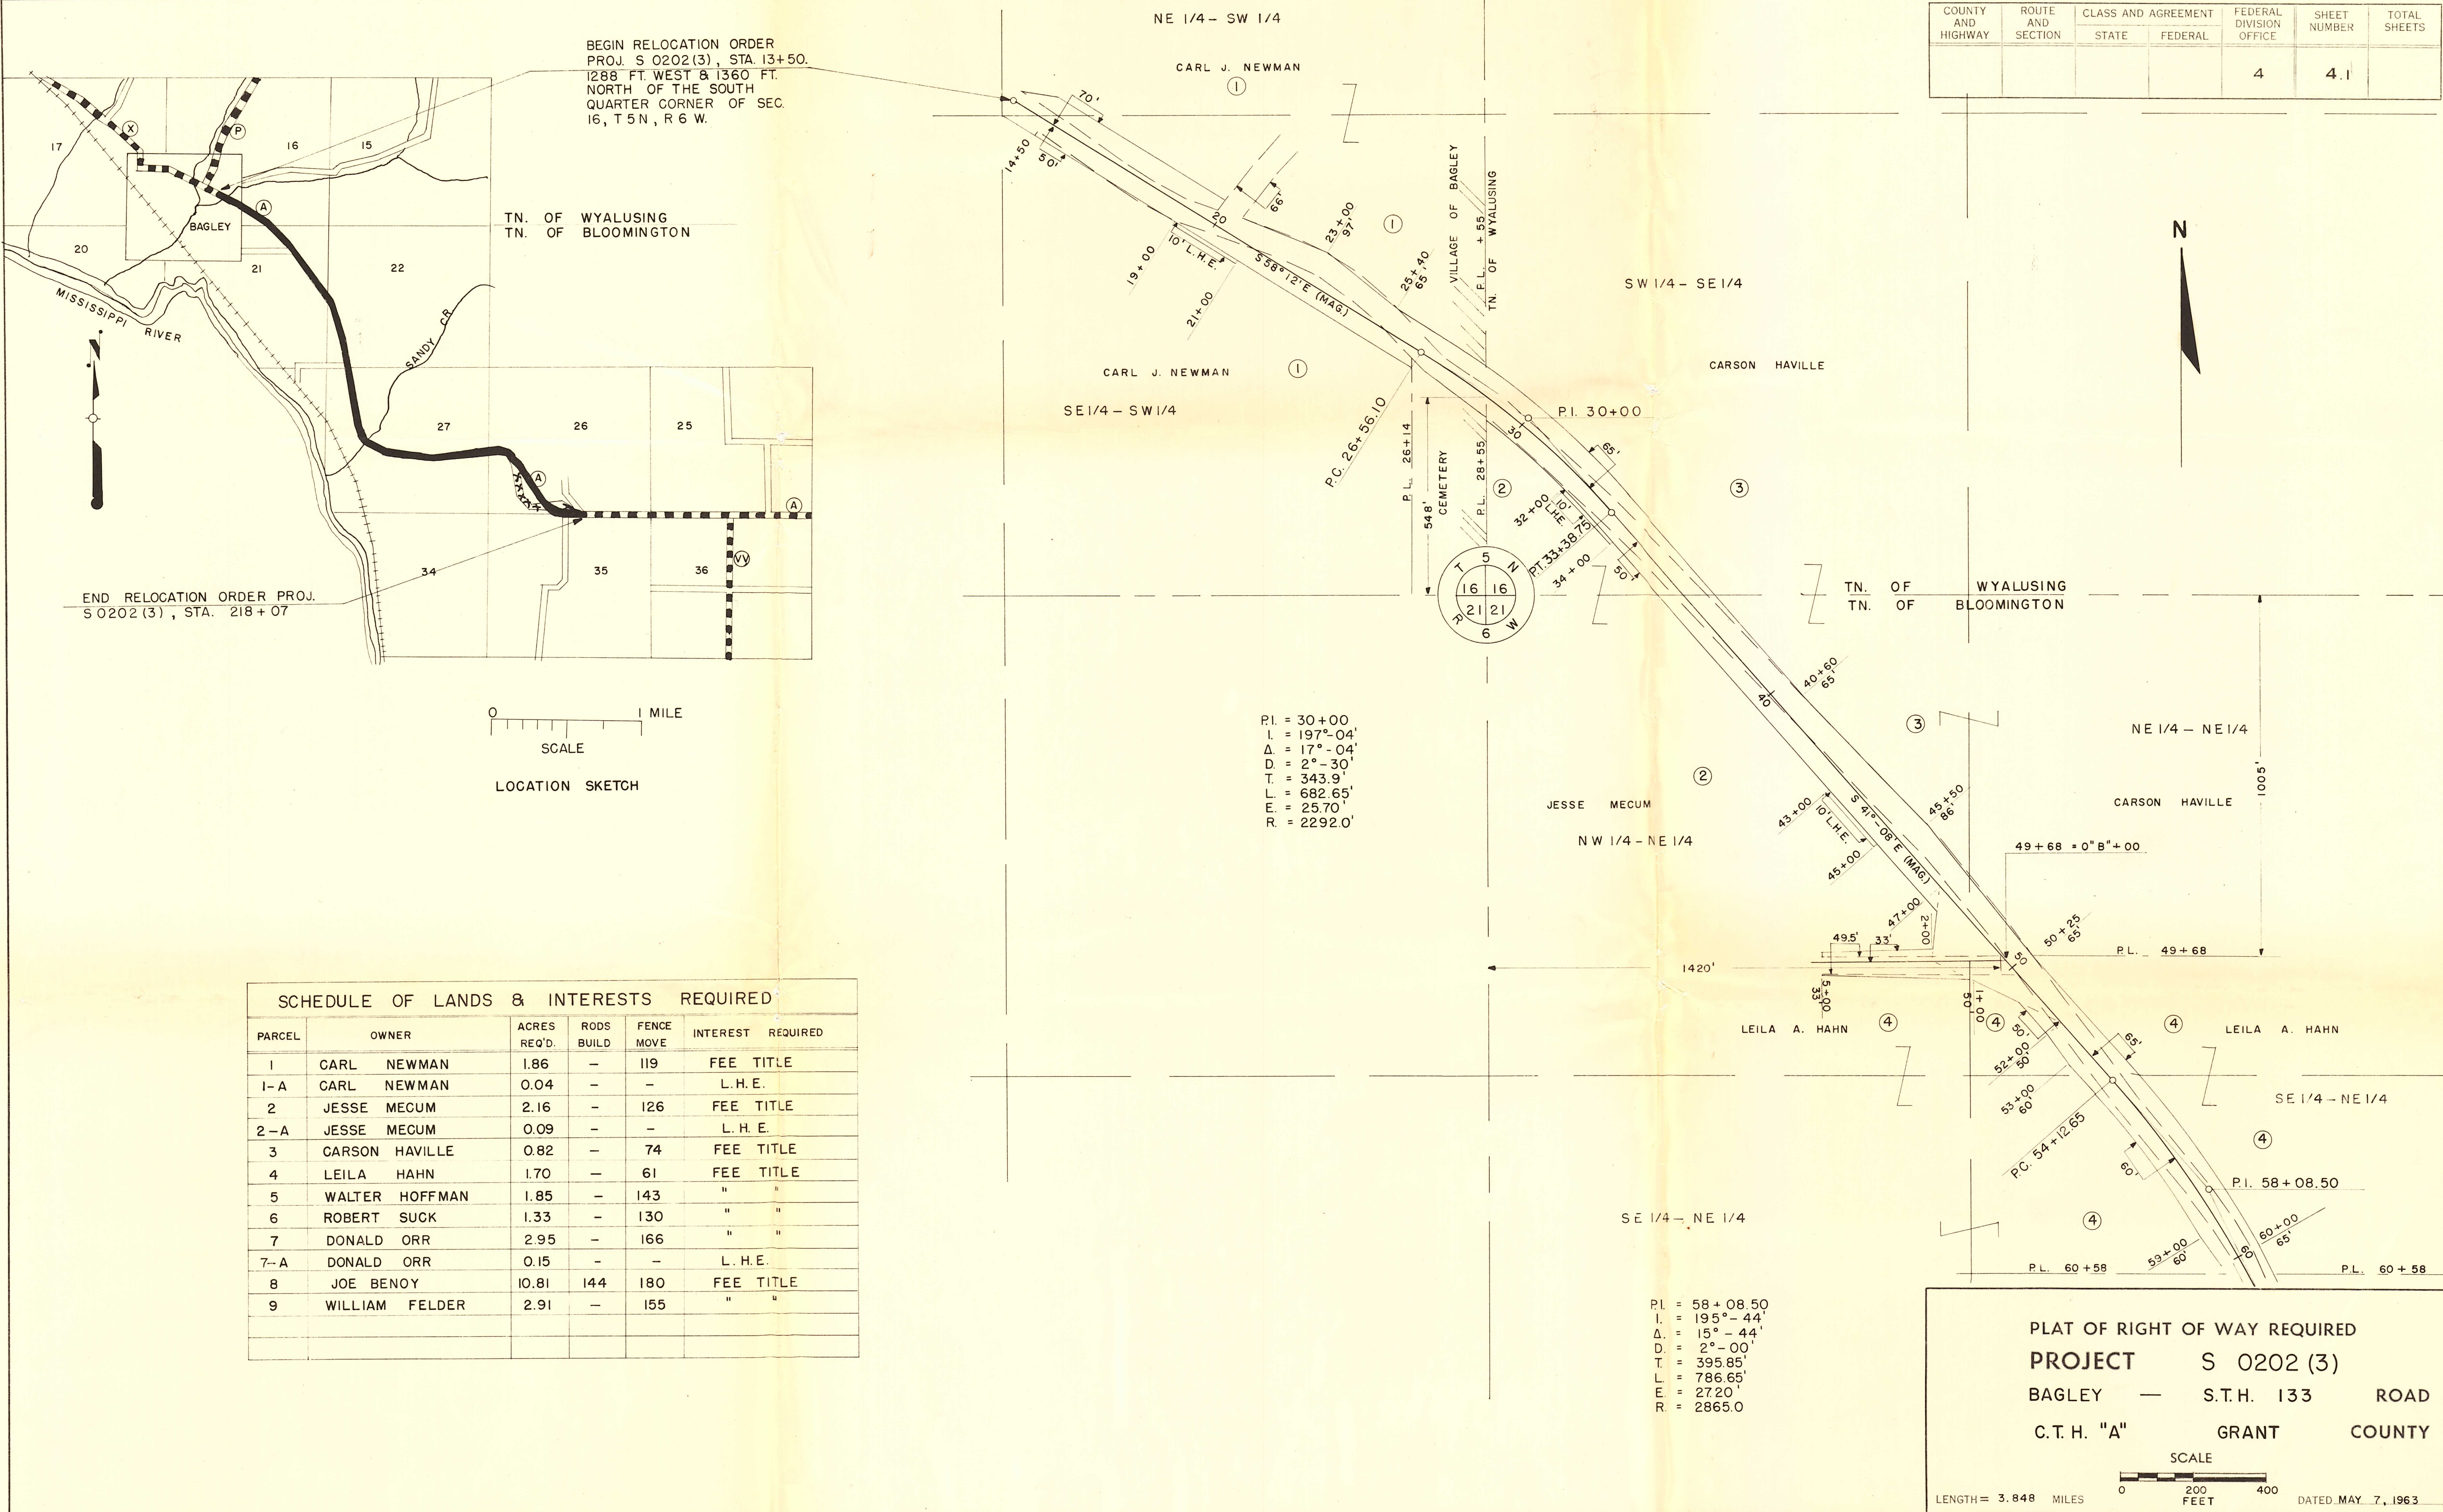

COUNTY AND HIGHWAY	ROUTE AND SECTION	CLASS AND AGREEMENT		FEDERAL DIVISION OFFICE	SHEET NUMBER	TOTAL SHEETS
		STATE	FEDERAL			
				4	4.2	

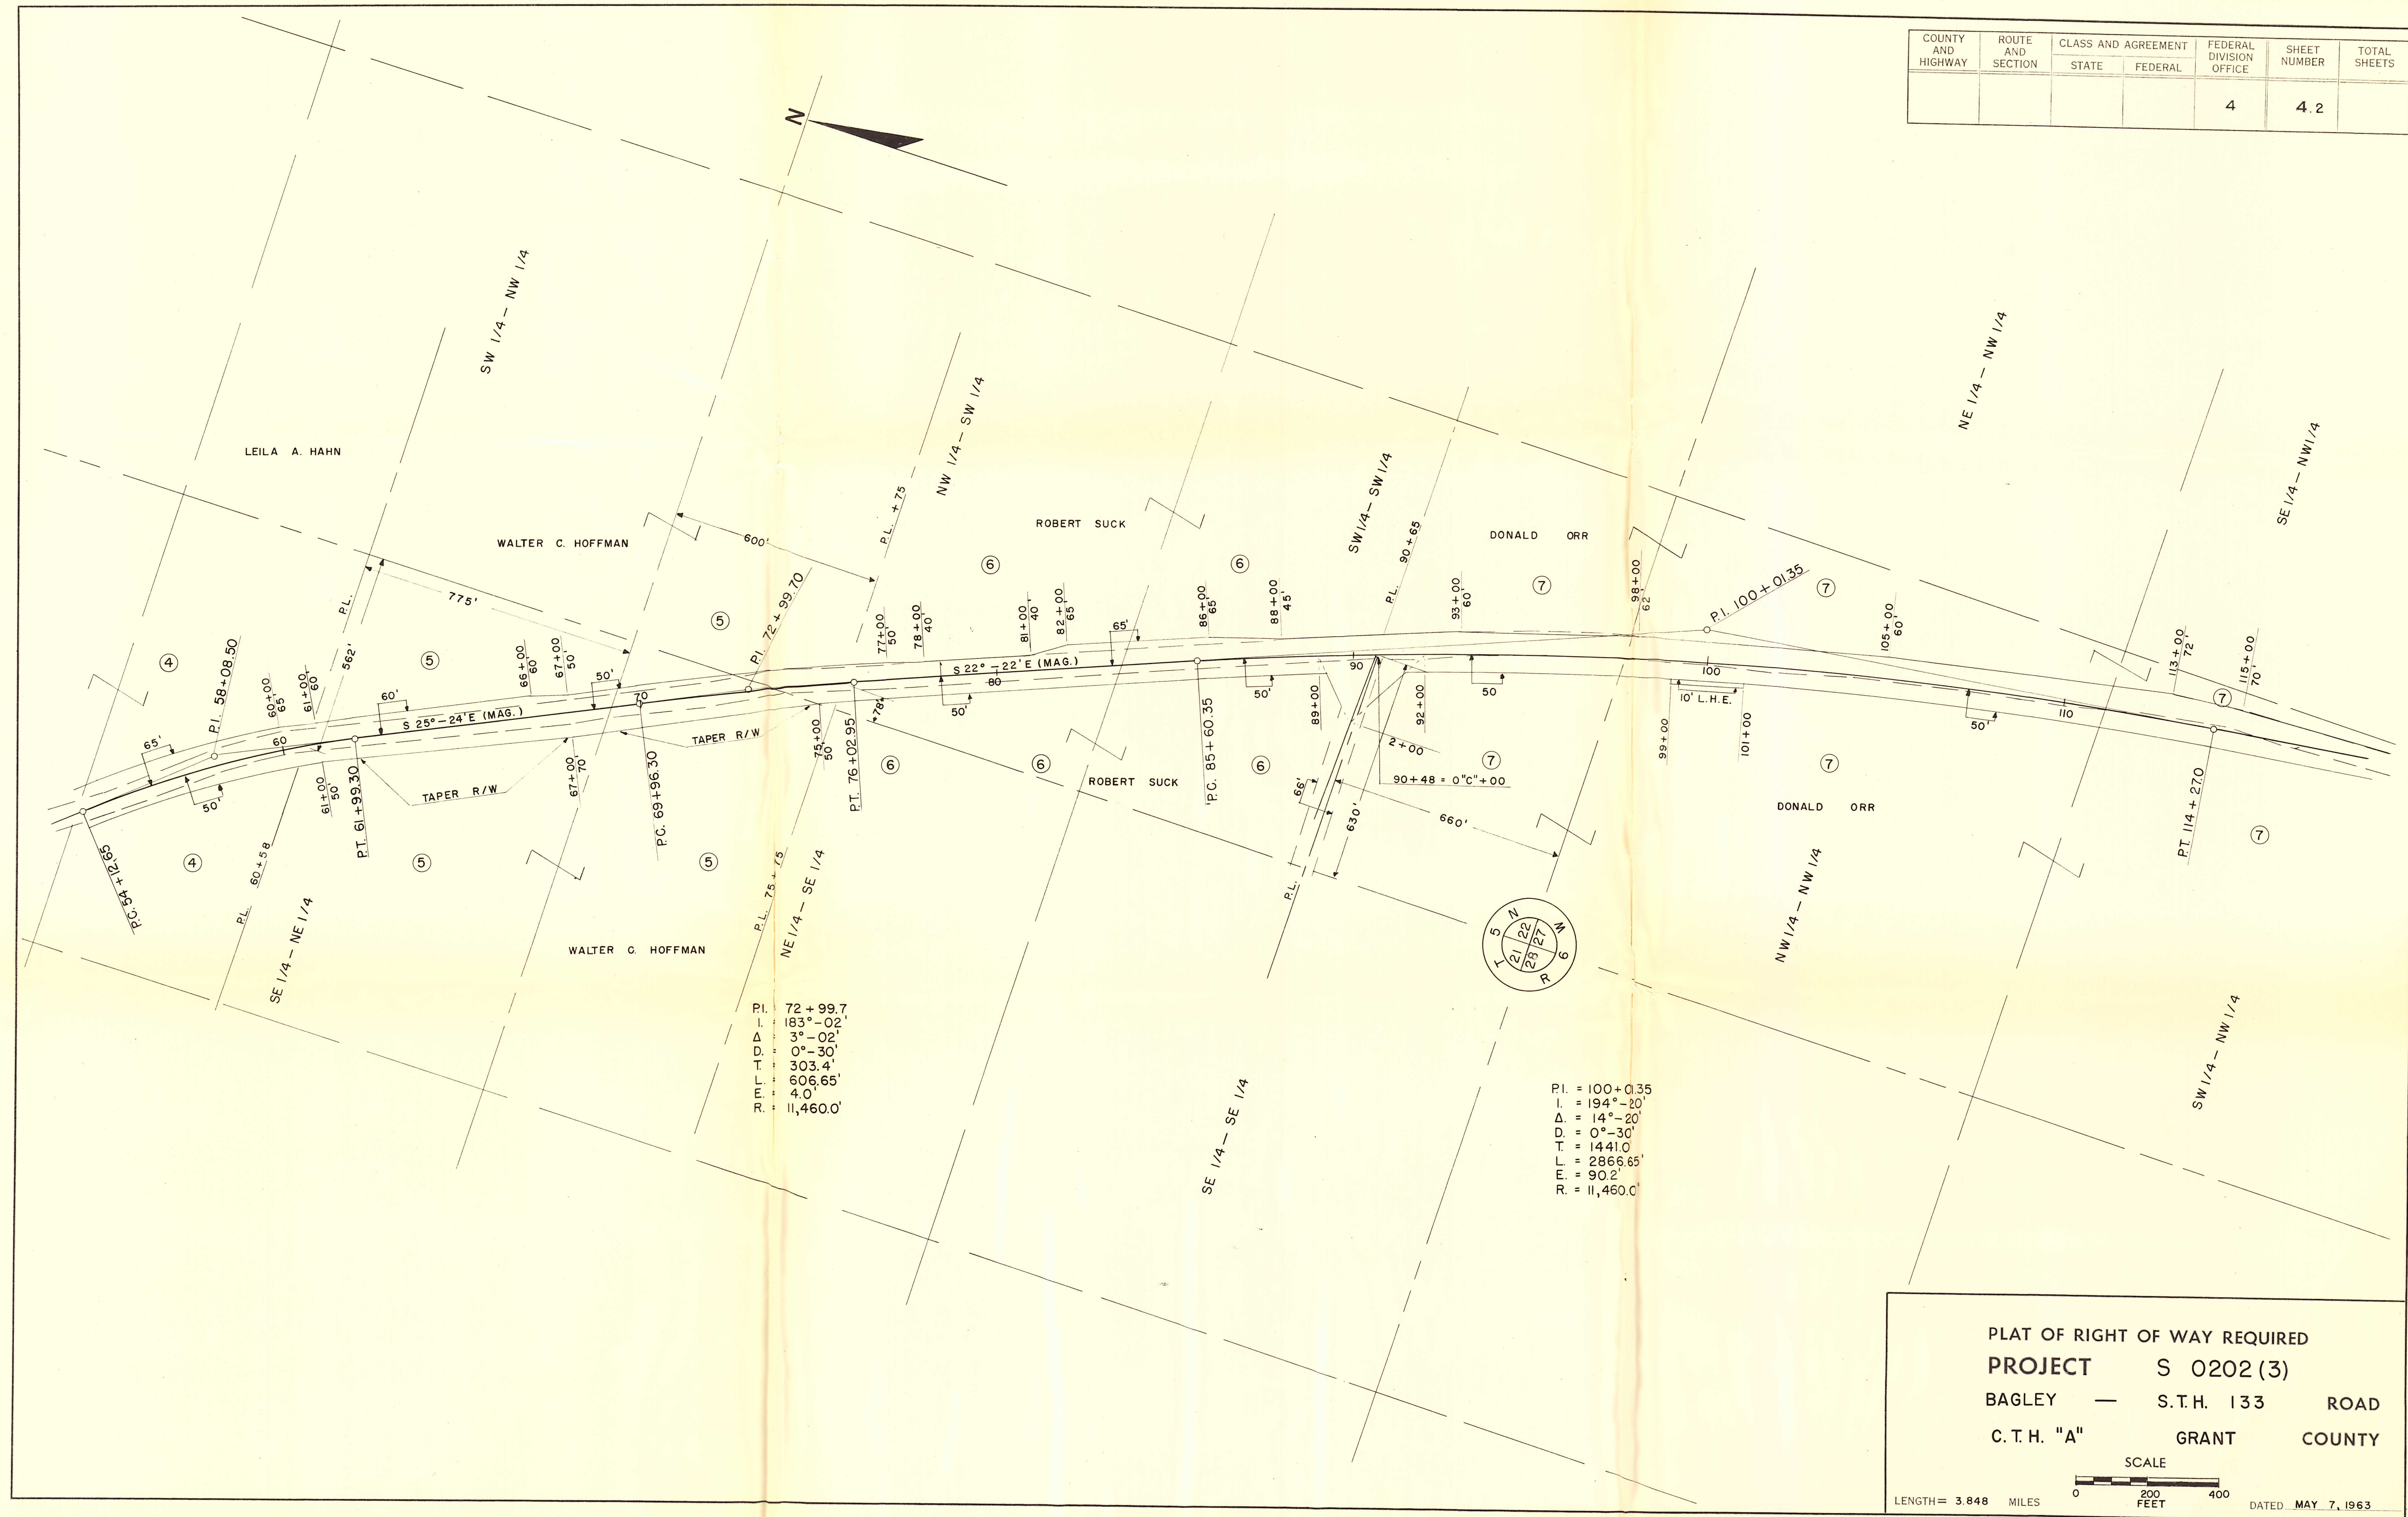


PLAT OF RIGHT OF WAY REQUIRED
PROJECT S 0202 (3)
 BAGLEY — S.T.H. 133 ROAD
 C.T.H. "A" GRANT COUNTY

SCALE
 LENGTH = 3.848 MILES
 0 200 400 FEET
 DATED MAY 7, 1963

COUNTY AND HIGHWAY	ROUTE AND SECTION	CLASS AND AGREEMENT		FEDERAL DIVISION OFFICE	SHEET NUMBER	TOTAL SHEETS
		STATE	FEDERAL			
				4	4.3	



COUNTY AND HIGHWAY	ROUTE AND SECTION	CLASS AND AGREEMENT		FEDERAL DIVISION OFFICE	SHEET NUMBER	TOTAL SHEETS
		STATE	FEDERAL			
				4	4.4	

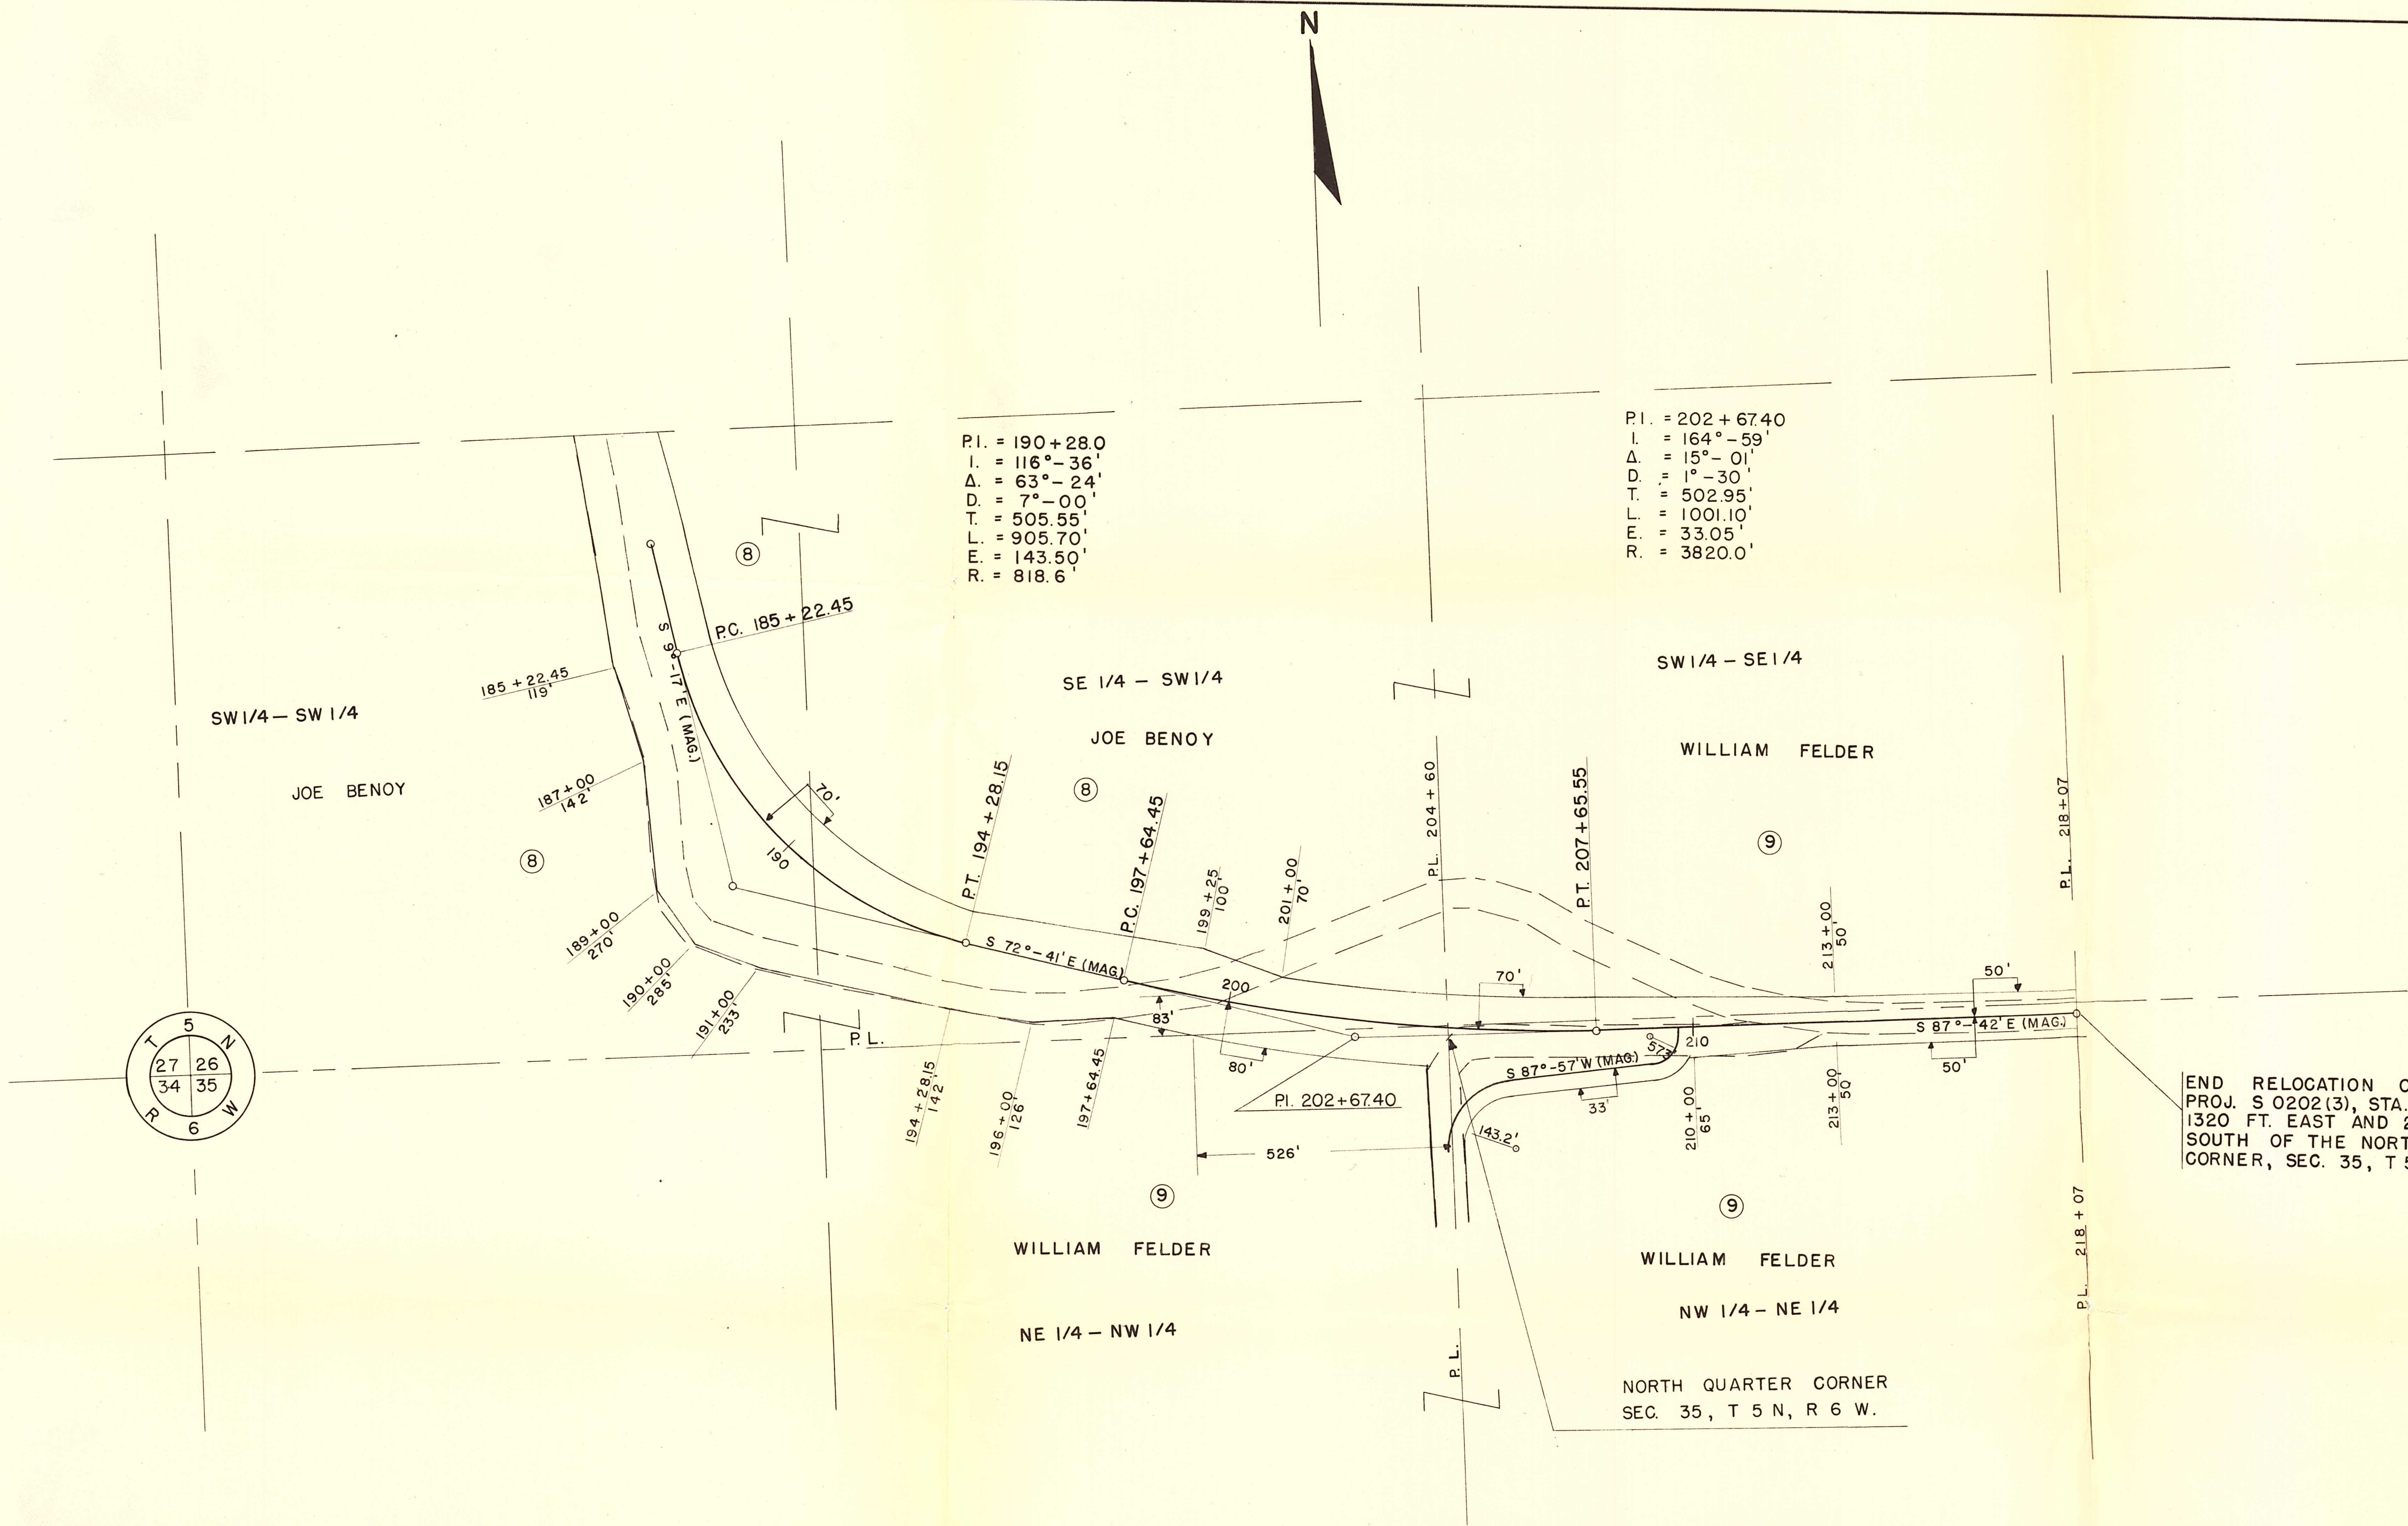

PLAT OF RIGHT OF WAY REQUIRED

PROJECT S 0202 (3)

BAGLEY — S.T.H. 133 ROAD

C.T.H. "A" GRANT COUNTY

SCALE

0

200

400

FEET

LENGTH = 3.848 MILES

DATED MAY 7, 1963