

RELOCATION ORDER

BY COUNTY HIGHWAY COMMITTEE OF GRANT COUNTY, WISCONSIN

THE COUNTY HIGHWAY COMMITTEE FINDS AND DETERMINES THAT:

The proper establishing, laying out, widening, enlarging, extending, constructing, reconstructing, improving, or maintaining a portion of the highway now designated as County Trunk Highway "A", from a point

73 feet west of NorthEast corner of Section 11, Township 3 North,

Range 1 west, and extending easterly for 400 feet to a point 327

feet West of NorthWest corner of Section 12, Township 3 North,

Range 1 West,

and on roads or lands in and about and along and leading to same, required certain relocation or change and the acquisition of lands or interests in lands as shown on the map or copy thereof marked.

"PLAT OF RIGHT OF WAY REQUIRED": Project S 0361 (4), Arthur - Rewey Road, County Trunk Highway "A", Grant County, Dated July 14, 1949, and

Pursuant to its authority under Sections 83.08, Wisconsin Statutes,

THE COUNTY HIGHWAY COMMITTEE HEREBY ORDERS THAT:

(1) The said highway is hereby laid out and established to the lines and widths as shown on the said plat.

(2) The required lands or interests in lands as shown on the plat shall be acquired by the County Highway Committee of the county in which the lands are situated, pursuant to the provisions of Section 83.08, Wisconsin Statutes.

The foregoing order was issued by the County Highway Committee and entered in the minutes of its meeting on July 14, 1949.

FILED

JUL 15 1949

ALONZO AUPPERLE

CLERK
GRANT COUNTY, WIS.

John Kelley
Secretary, Grant County Highway Committee

Dated July 14, 1949

PLAT OF RIGHT OF WAY REQUIRED
PROJECT S 0361(4)
ARTHUR - REWEY ROAD
COUNTY T. HIGHWAY "A" GRANT CO.

SCALE 0' 100' 200' FEET


PAR.	OWNER	ACRES
1	WESLEY DOBSON	0.21

B.M. STA. 1+28 ELEV. 936.65
SPIKE IN ROOT 32" ELM ON C

PT 3°
428 + 67.9

PC 3°
425 + 01.0

P.T. 5°
422 + 75.9

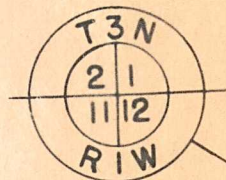

C.T.H. "A" TO LANCASTER

A. NODOLF
T. DOBSON

W. DOBSON

CHANNEL CHANGE
(EASEMENT REQUIRED)

N 89° 55' E C.T.H. "A"

STA. 1+45 ROADWAY
= STA. 0+55 CHANNEL

NET C LENGTH STA. 0 TO 4 = 400 LIN. FT.

+15 F-2961 C.Y.
+00 B-3700 C.Y.

STA. 0+00 BEGIN
PROJECT S 0361(4)
= 420+11.8 OF PROJECT T 0510 (1)
BEGIN RELOCATION ORDER
73' W. OF N.W. CORNER OF
SEC. 12, T4N, R1W.


STA. 4+00 END OF
PROJECT S 0361(4)

END RELOCATION ORDER
327' W. OF N.W. CORNER OF
SEC. 12, T4N, R1W.

STA. 1+45 BRIDGE NO. 22-21
50' x 22' I-BEAM BRIDGE REQD.
DRAWINGS

SUPERELEV. ON S.T.H. 80
0.07' PER FT.

950
940
930
920
ULTIMATE GRADE
TEMPORARY APPROACH GRADE

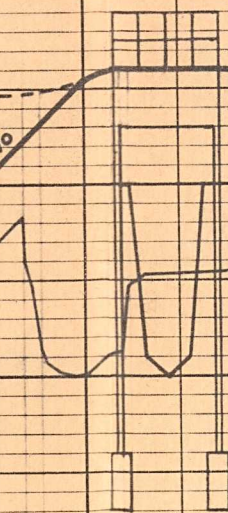

10%

37.8 37.0 36.4 36.4 37.4 37.4 36.5 38.2 31.4 31.4 42.2 43.1 20 31.3 34.8 24 46.0 46.0 35.5 45.8 41.1 44.5 43.3 44.7 3 2 1 +50 0 +50 2 3 +50 4