

RELOCATION ORDER

BY COUNTY HIGHWAY COMMITTEE OF GRANT COUNTY, WISCONSIN

* * * * *

THE COUNTY HIGHWAY COMMITTEE FINDS AND DETERMINES THAT:

The proper establishing, laying out, widening, enlarging, extending, constructing, reconstructing, improving, or maintaining a portion of the highway now designated as County Trunk Highway "A" from a point / of the southeast corner
104 feet west
of Section 2, Township 4 North, Range 1 West, and extending thence westerly to a point at the southwest corner of Section 4, Township 4 North, Range 1 West, and on roads or lands in and about and along and leading to same, requires certain relocation or change and the acquisition of lands or interests in lands as shown on the map or copy thereof marked,

PLAT OR RIGHT OF WAY REQUIRED, PROJECT S 0917(4), for the Union-Arthur-Rewey Road, County Trunk Highway "A", Grant County, dated March 11, 1954, the same being sheets Nos. 3 to 9 inclusive for the said project, and


Pursuant to its authority under Section 83.08, Wisconsin Statutes,

THE COUNTY HIGHWAY COMMITTEE HEREBY ORDERS THAT:

- (1) The said highway is hereby laid out and established to the lines and widths as shown on the said plat.
- (2) The required lands or interests in lands as shown on the plat shall be acquired by the County Highway Committee of the county in which the lands are situated, pursuant to the provisions of Section 83.08, Wisconsin Statutes.

* * * * *

The foregoing order was issued by the County Highway Committee and entered in the minutes of its meeting on March 11, 1954

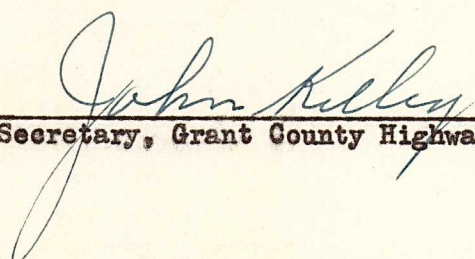
Secretary, Grant County Highway Committee

BENCH MARKS			
NO	STA.	DESCRIPTION	ELEV.
1	98+81	NAIL END GUARD RAIL 20' RT	1000.00
2	106+27	NAIL COR. MACH. SHED 30' LT	993.54

B.P.R. DIVISION	PROJECT	SHEET NUMBER	TOTAL SHEETS
SN	S0917 (4)	3	45


PLAT OF RIGHT OF WAY REQUIRED
PROJECT S0917(4)
UNION - ARTHUR - REWEY ROAD
C.T.H. "A" GRANT COUNTY

SCALE 0 100' 200'

LENGTH 3.132 MILES DATED MARCH 11, 1954

PAR.	OWNER	ACRES	FEN.	INTEREST REQ'D
1	T. DOBSON	0.53	73	HIGHWAY EASEMENT
2	A. NODOLPH	0.51	122	"


3.	H. MATHEWS	1.54	123	"
4.	R. MATHEWS	0.53	160	"
5.	H. NODOLPH	0.81	119	"
6.	H. HARKER EST.	1.47	107	"
7.	C. MUNDON EST.	1.51	199	"
8.	HERMAN NODOLPH	0.95	156	"
9.	D. WEITHENHILLER	0.90	154	"
10.	R. RUNDELL	1.13	132	"
11.	H. AUSTIN	0.66	120	"
12.	H. DAILEY	3.45	202	"
13.	H. BEVANS	2.78	185	"
14.	M. KENNY EST.	0.31	49	"

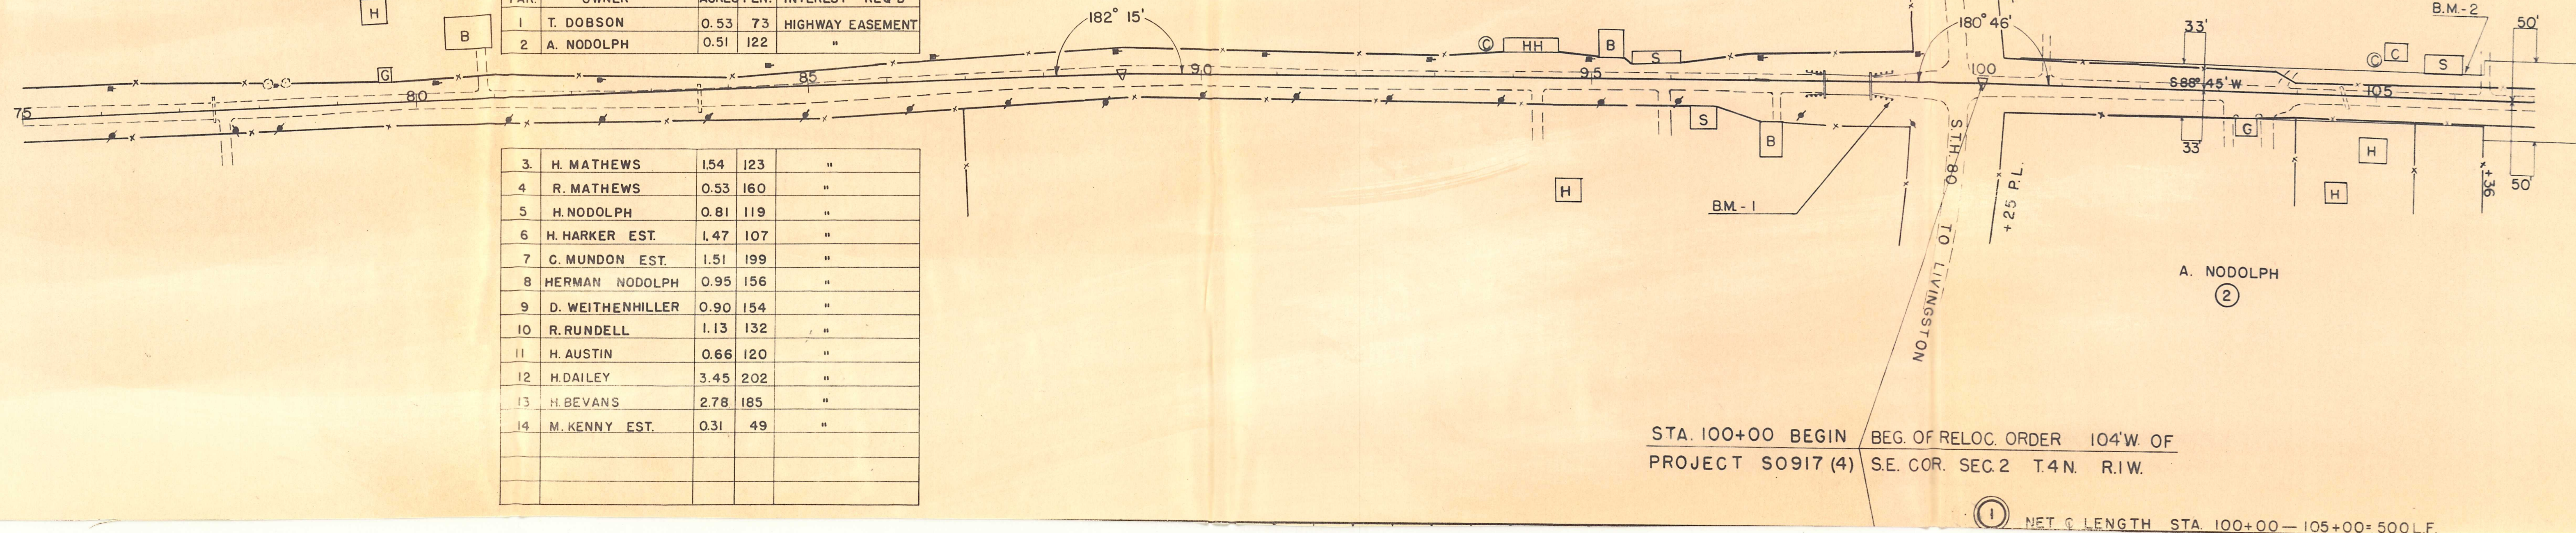

PLAN	NOTE BOOK NO.	SURVEYED	PLOTTED	ALIGNMENT CHECKED	RT. OF WAY CHECKED	BY	DATE

PLAN	DATE
SURVEYED	BY
PLOTTED	
ALIGNMENT CHECKED	
RT. OF WAY CHECKED	
NOTE BOOK NO.	

BENCH MARKS			ELEV.
NO.	STA.	DESCRIPTION	
3	120+64	NAIL ROOT 30" OAK 100' RT.	1008.02
4	135+10	+ CULV. ENDWALL 40' RT.	992.90

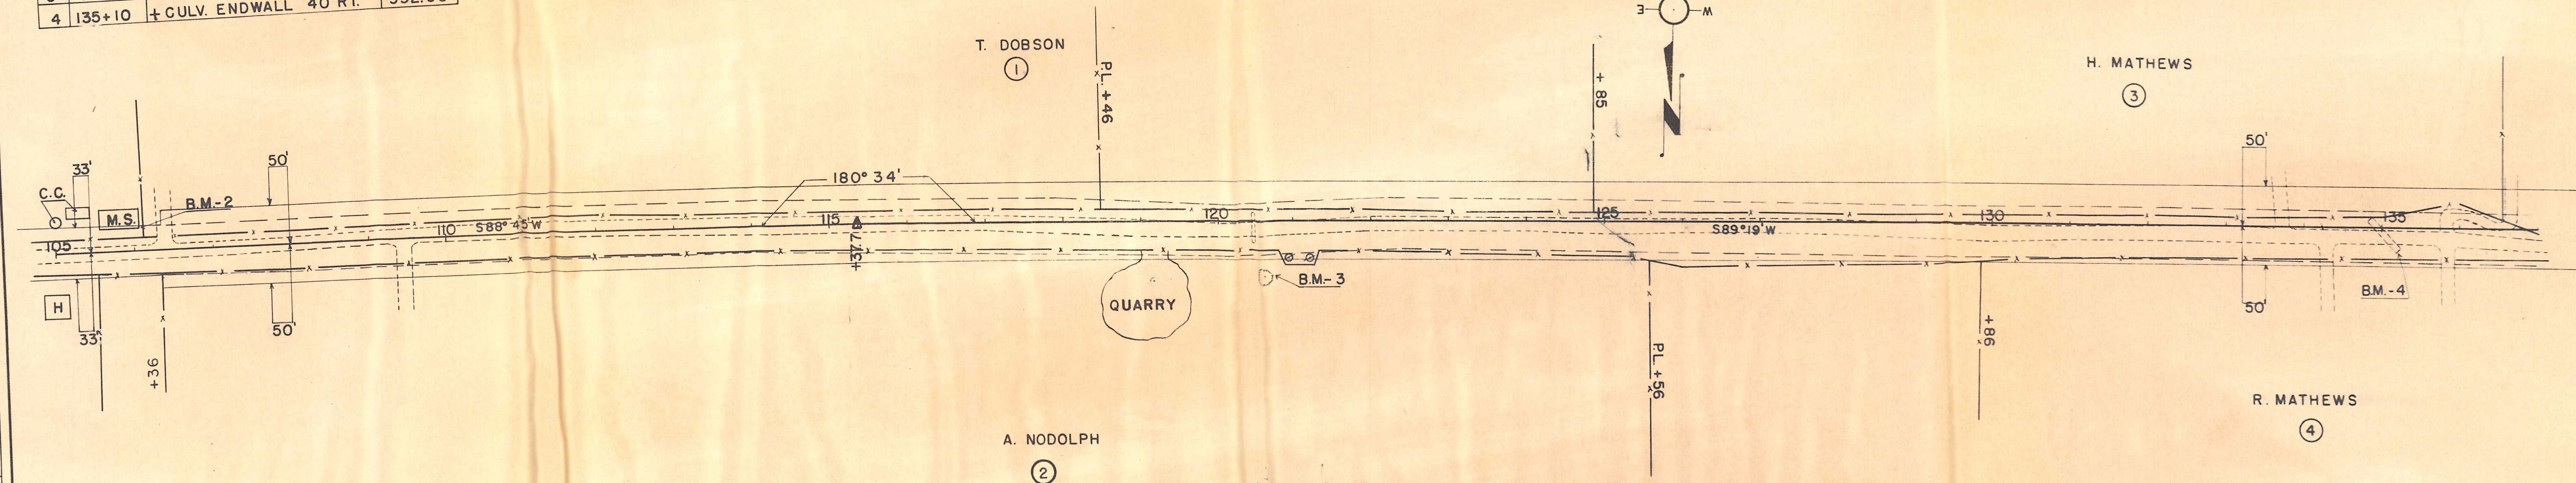


NET LENGTH STA. 105+00 — 135+00 = 3000 L.F.

B. P. R. DIVISION	PROJECT	SHEET NUMBER	TOTAL SHEETS
5N	S0917 (4)	4	45

BENCH MARKS			
NO.	STA.	DESCRIPTION	ELEV.
5	148+60	NAIL ROOT 30" OAK 85' LT	1064.10
6	156+80	" " 18" OAK 140' RT	1024.29

B.P.R. DIVISION	PROJECT	SHEET NUMBER	TOTAL SHEETS
SN	SO 917 (4)	5	45



PLAN	BY	DATE
SURVEYED		
PLOTTED		
ALIGNMENT CHECKED		
RT. OF WAY CHECKED		
NOTE BOOK NO.		

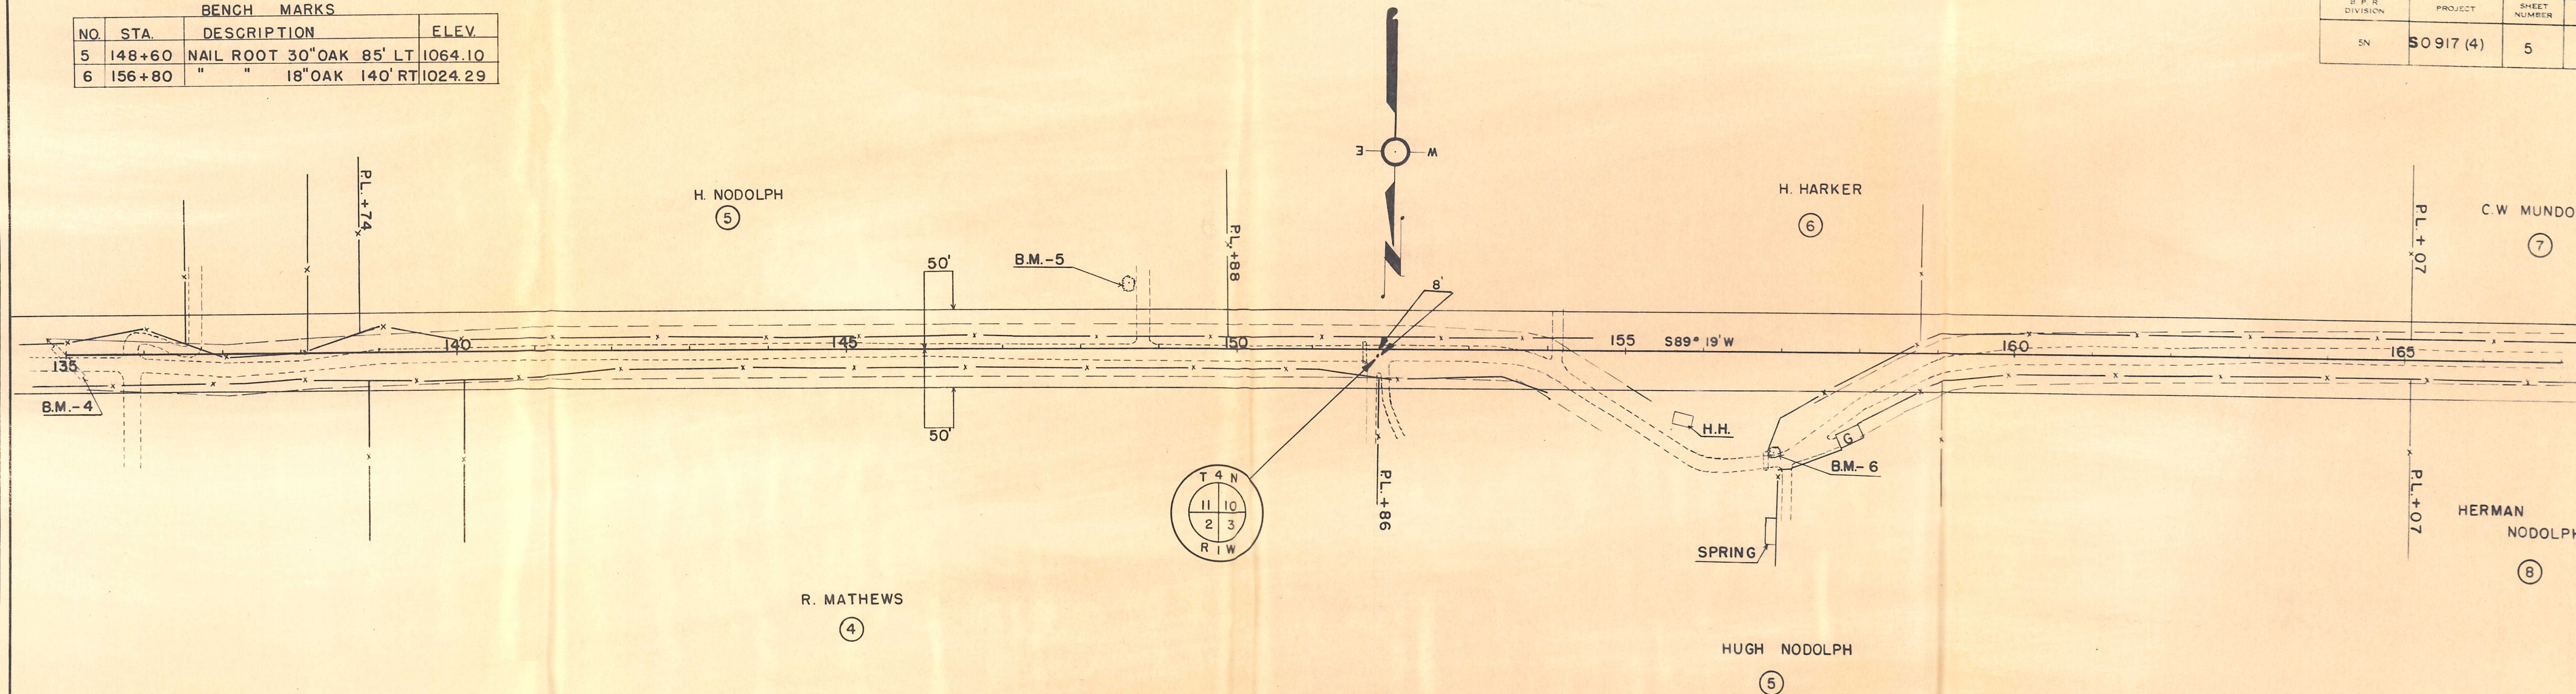

NET C LENGTH STA. 135+00-165+00= 3000 L.F.

BENCH MARKS			
NO.	STA.	DESCRIPTION	ELEV.
7	170+45	NAIL 5TH. FENCE POST 75' LT	1069.03
8	178+70	NAIL P. POLE 115' RT.	1082.21
9	188+10	NAIL ROOT 20" OAK 60' RT.	1010.53
10	193+30	NAIL ROOT 20" ELM 60' RT.	1010.68

B. P. R. DIVISION	PROJECT	SHEET NUMBER	TOTAL SHEETS
5N	SO 917 (4)	6	45

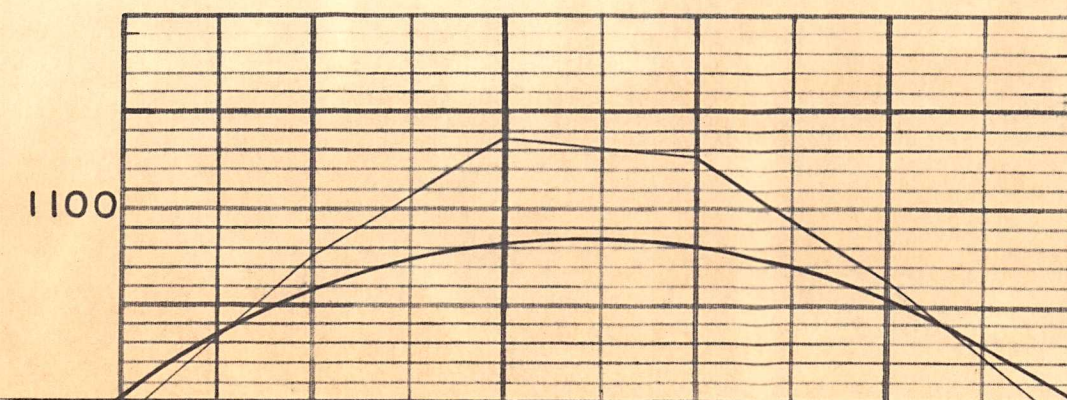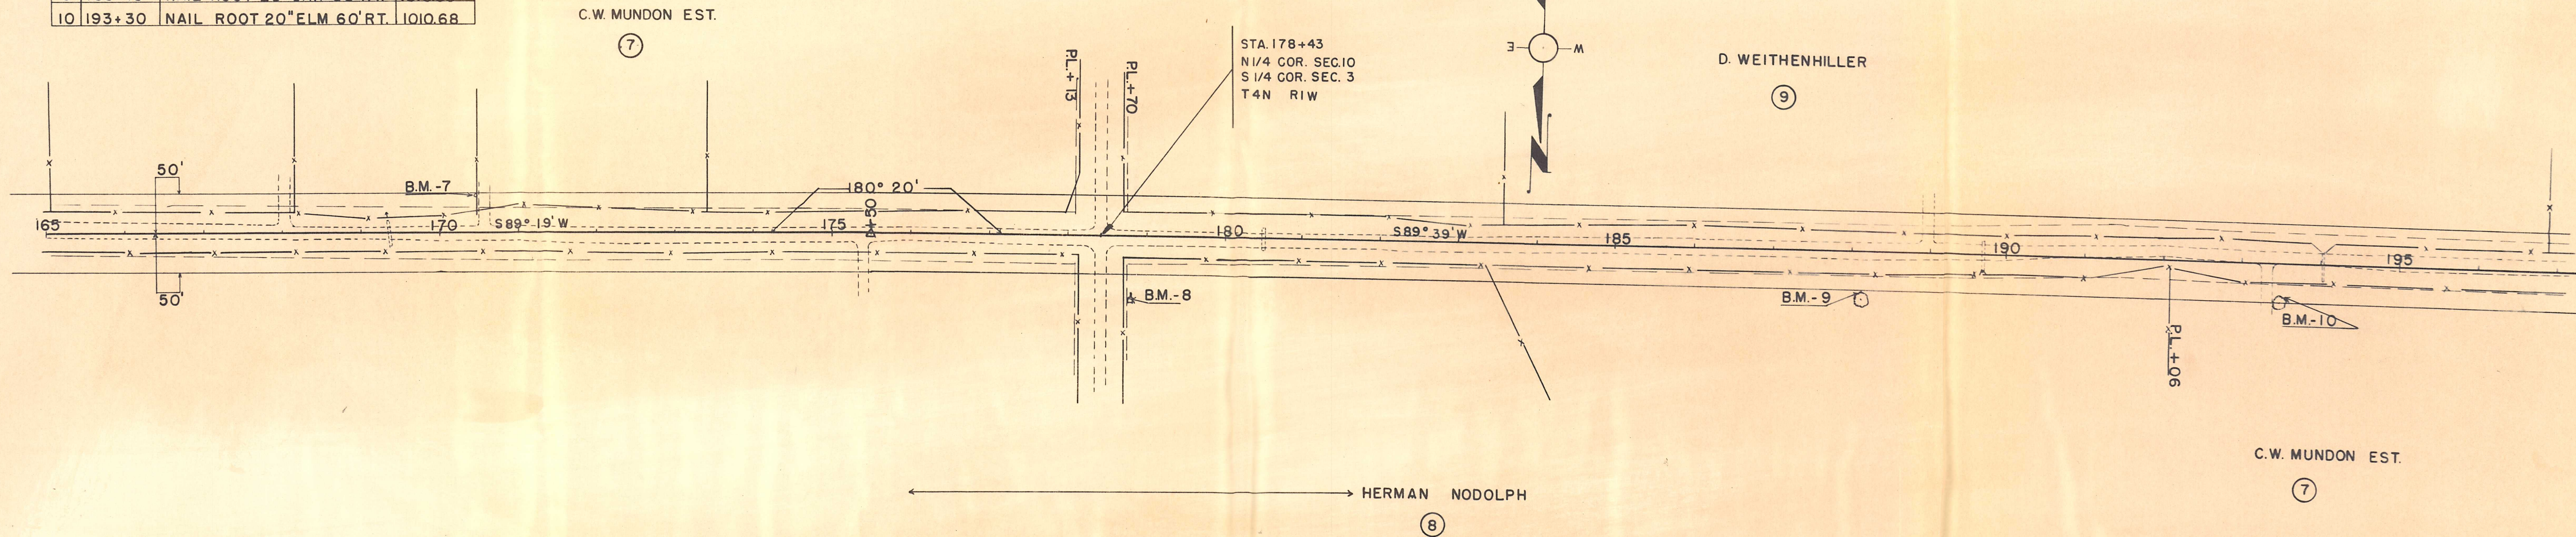


NET & LENGTH STA. 165+00-195+00=3000 L.F.

PLAN	NOTE BOOK NO.	SURVEYED PLOT ALIGNMENT CHECKED RT. OF WAY CHECKED	BY	DATE

BENCH MARKS			
NO	STA	DESCRIPTION	ELEV.
11	204+87	NAIL 6" OAK 85' LT.	1098.25
12	217+40	NAIL 14" TWIN OAK 53' LT.	1047.07
13	223+24	+ S.W. WING BRIDGE 19' LT.	1017.75

S. P. R. DIVISION	PROJECT	SHEET NUMBER	TOTAL SHEETS
SN	S0917(4)	7	45


PLAN	DATE
SURVEYED	
PLOTTED	
ALIGNMENT CHECKED	
RT. OF WAY CHECKED	
NOTE BOOK NO.	

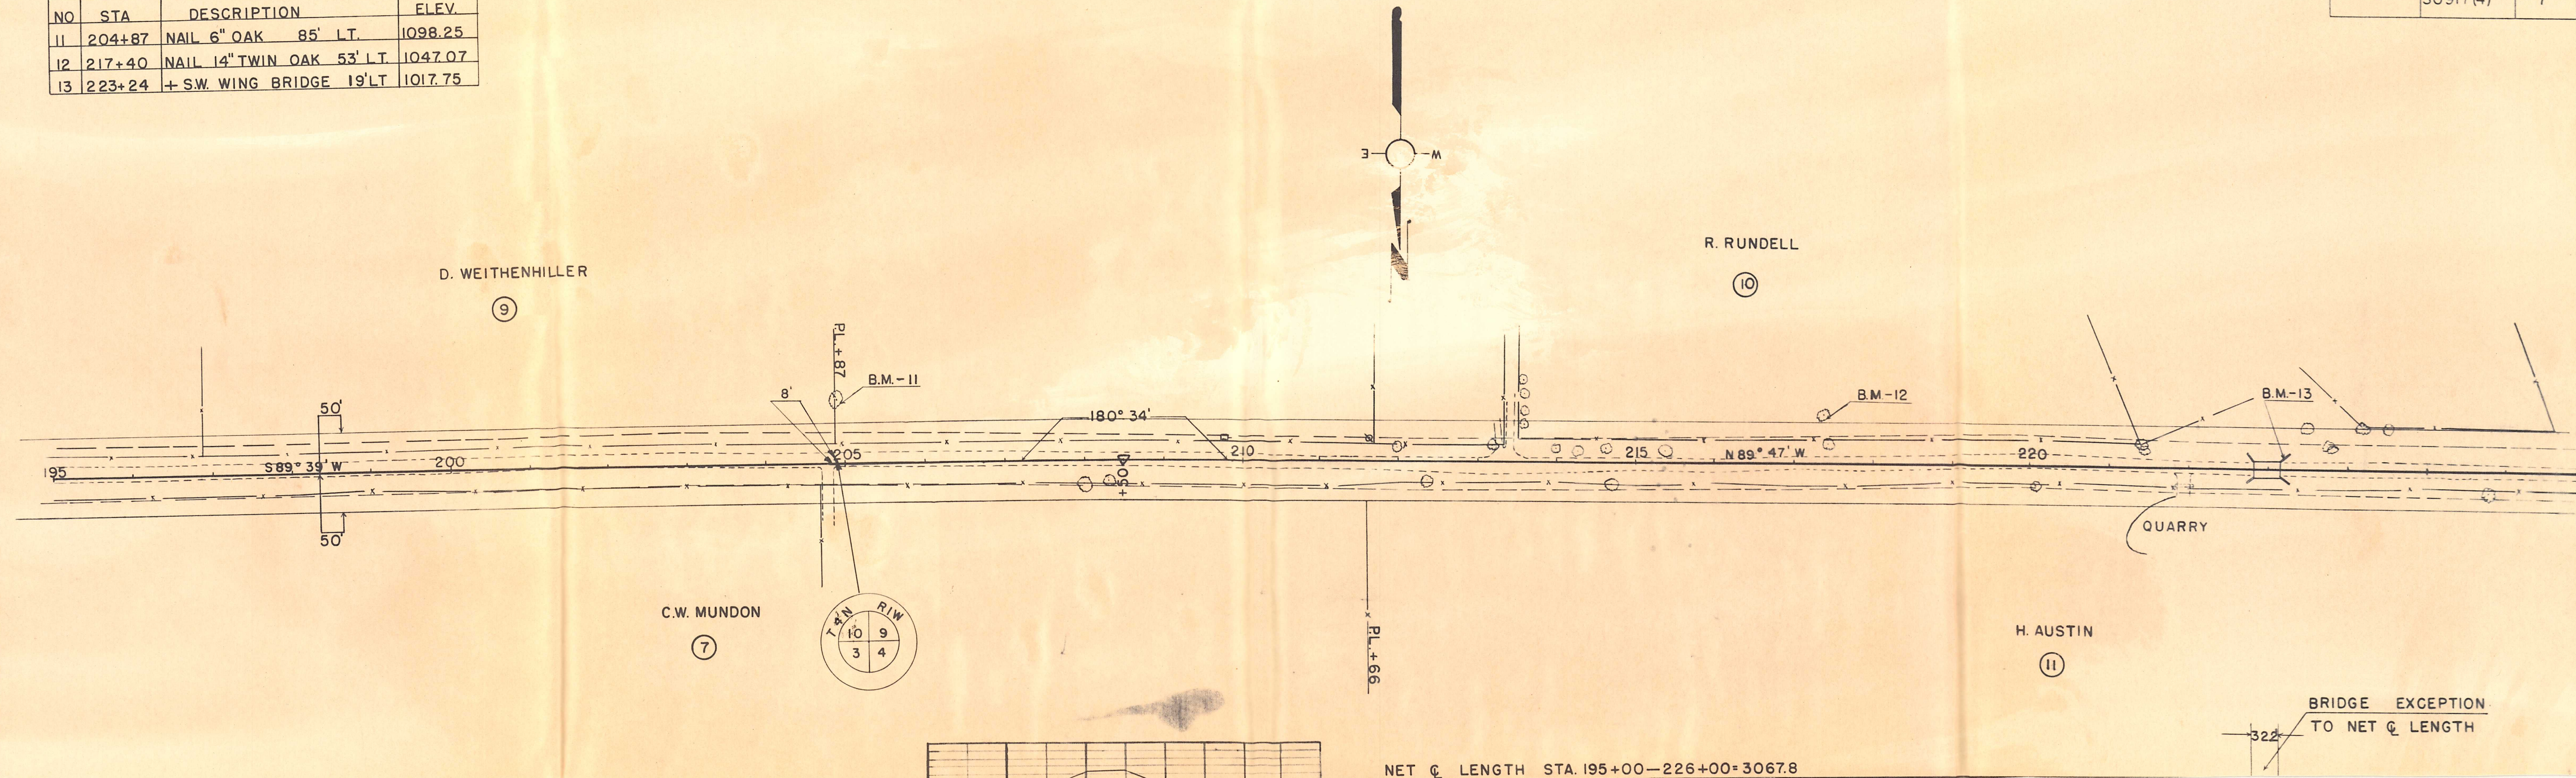

NET C LENGTH STA. 195+00-226+00=3067.8

BRIDGE EXCEPTION
TO NET C LENGTH


B. P. R. DIVISION	PROJECT	SHEET NUMBER	TOTAL SHEETS
5N	S0917(4)	8	45

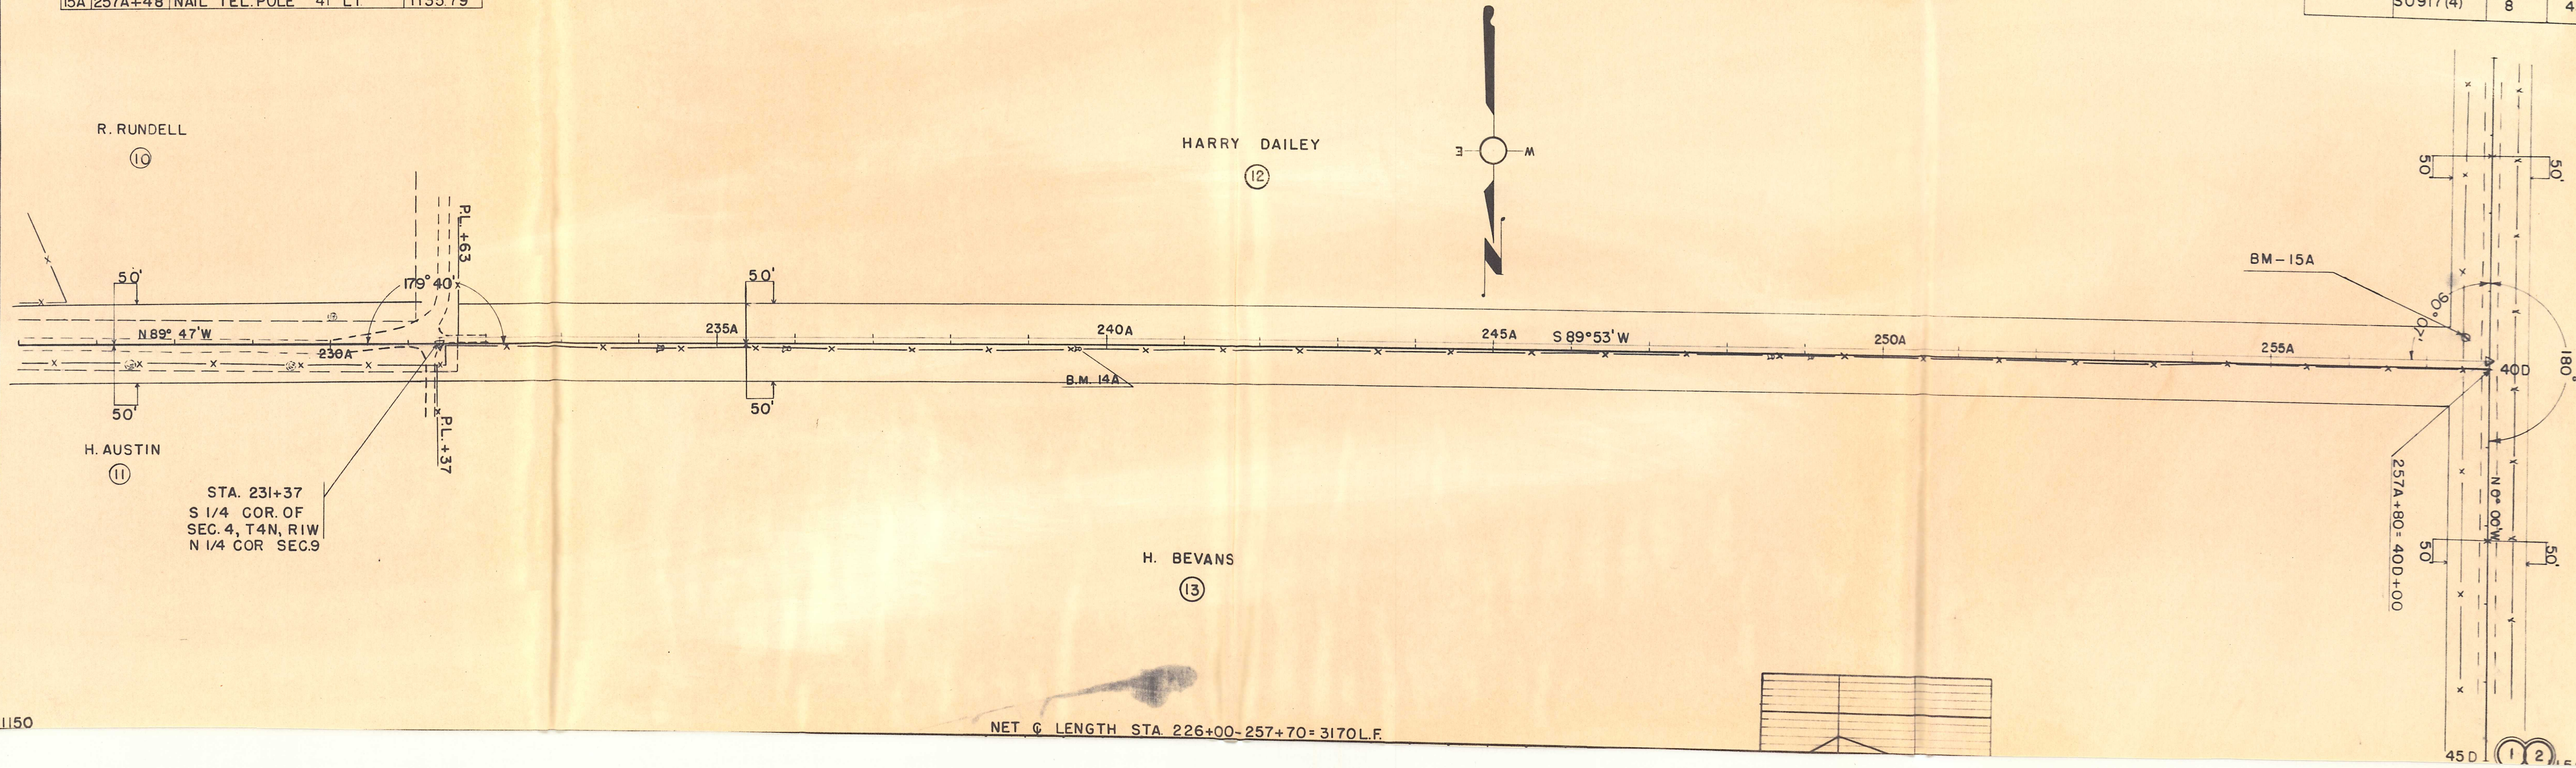

BENCH MARKS			
NO.	STA.	DESCRIPTION	ELEV.
15A	39D+58	NAIL TEL. POLE 33' RT.	1035.79

B. P. R. DIVISION	PROJECT	SHEET NUMBER	TOTAL SHEETS
5N	SO 917 (4)	9	45

PLAN	NOTE BOOK NO.	SURVEYED	PLOTTED	ALIGNMENT CHECKED	RT. OF WAY CHECKED	BY	DATE

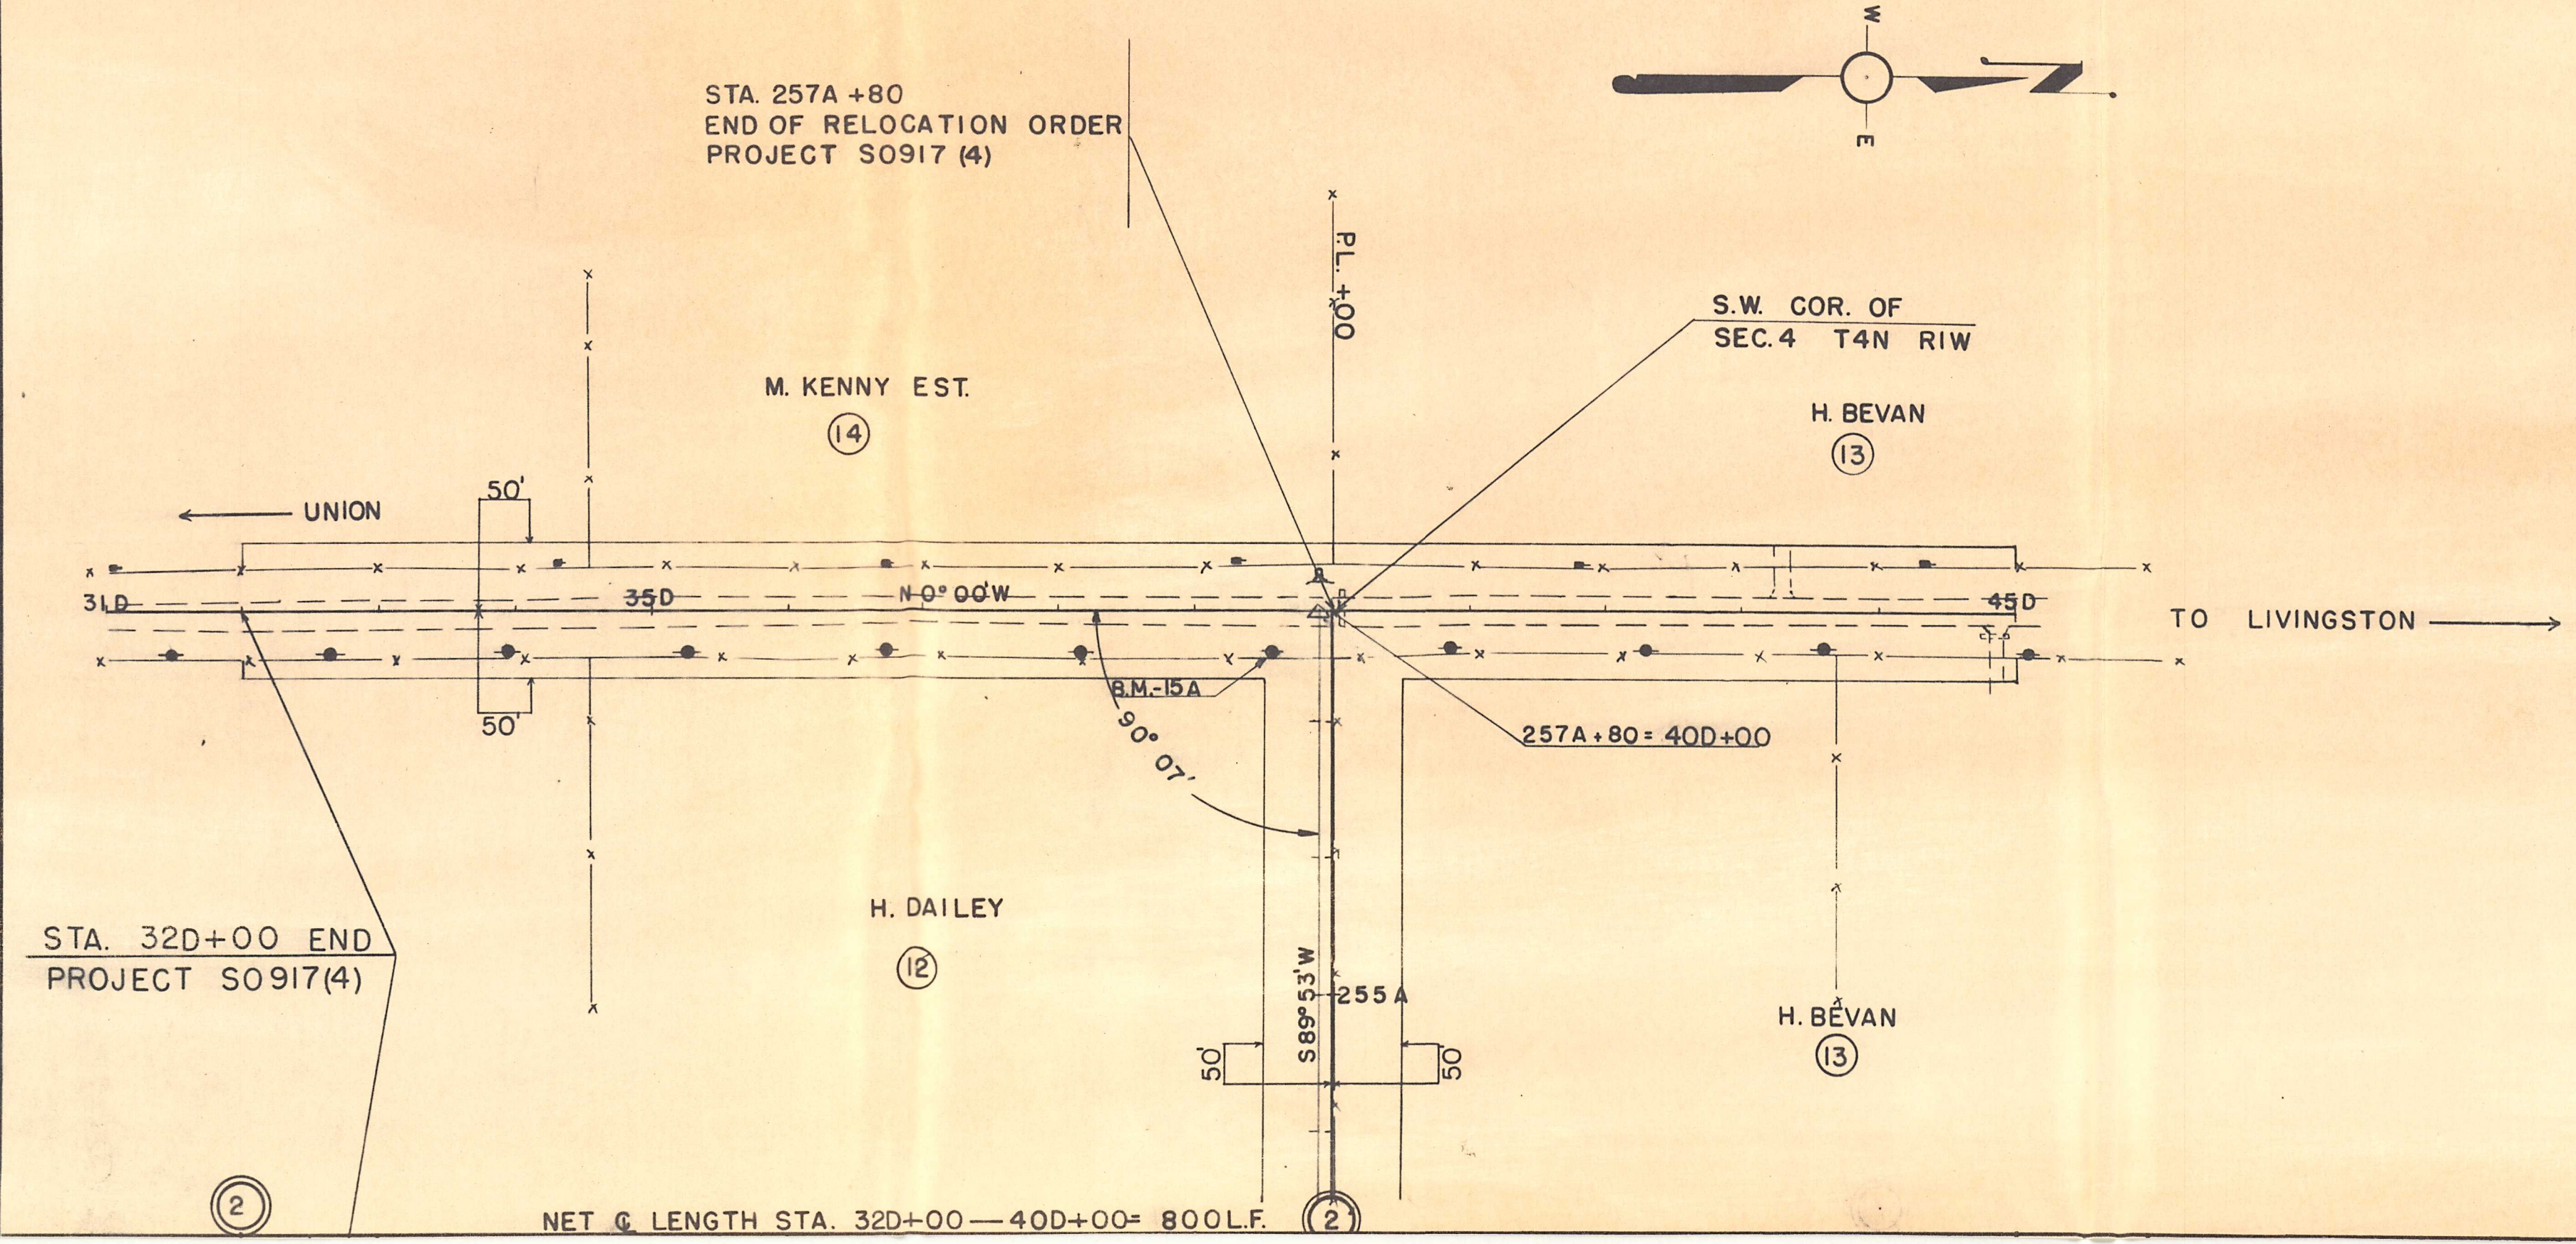

(2)

(2)