

RELOCATION ORDER

BY COUNTY HIGHWAY COMMITTEE OF GRANT COUNTY, WISCONSIN

THE GRANT COUNTY HIGHWAY COMMITTEE FINDS AND DETERMINES THAT:

The proper establishing, laying out, widening, enlarging, extending, reconstructing, improving, or maintaining a portion of the highway now designated as County Trunk Highway "A" from a point 73 feet West of the Southwest corner of Section 1, Township 4 North, Range 1 West.

Thence easterly to the Southeast corner of Section 1, Township 4 North, Range 1 West,

And on roads or lands in and about and along and leading to same, requires certain relocation or change and the acquisition of lands or interest in lands as shown on the map or copy therefor marked,

"PLAT OF RIGHT OF WAY REQUIRED, PROJECT S 0917(7)," Arthur - East County Line Road, C.T.H. "A", Grant County, Dated April 7, 1965, the same being Sheet No. 4-5 of the plans for the said project, and

Pursuant to its authority under Section 83.08, Wisconsin Statutes,

THE GRANT COUNTY HIGHWAY COMMITTEE ORDERS THAT:

- (1) The said highway is hereby laid out and established to the lines and width as shown, on the said plat.
- (2) The required lands and interests in lands as shown on the plat shall be acquired by the County Highway Committee, pursuant to the provisions of Section 83.08, Wisconsin Statutes.

The foregoing order was issued by the County Highway Committee and entered in the minutes of its meeting on April 8, 1965.

Earl Curtis

Chas. A. Becker

Mendell Berthman


John H. Glynn
Grant County Highway Committee

DATE	BY	REVIEWED	CHECKED

DATE	BY	REVIEWED	CHECKED

NO.	STA.	DESCRIPTION	ELEV.
1	2+67	X NE CORNER BRIDGE	946.66
2	7+72	P.K. NAIL P.P.	32' RT. 949.91
3	14+08	P.K. NAIL P.P.	48' RT. 946.93
4	20+38	P.K. NAIL P.P.	45' RT. 972.96
5	24+94	P.K. NAIL T.P.	5' LT. 996.47
6	29+44	P.K. NAIL 24" OAK	87' RT. 1003.62

B.P.R. DIVISION	PROJECT	SHEET NUMBER	TOTAL SHEETS
4	S 0917(7)	4	

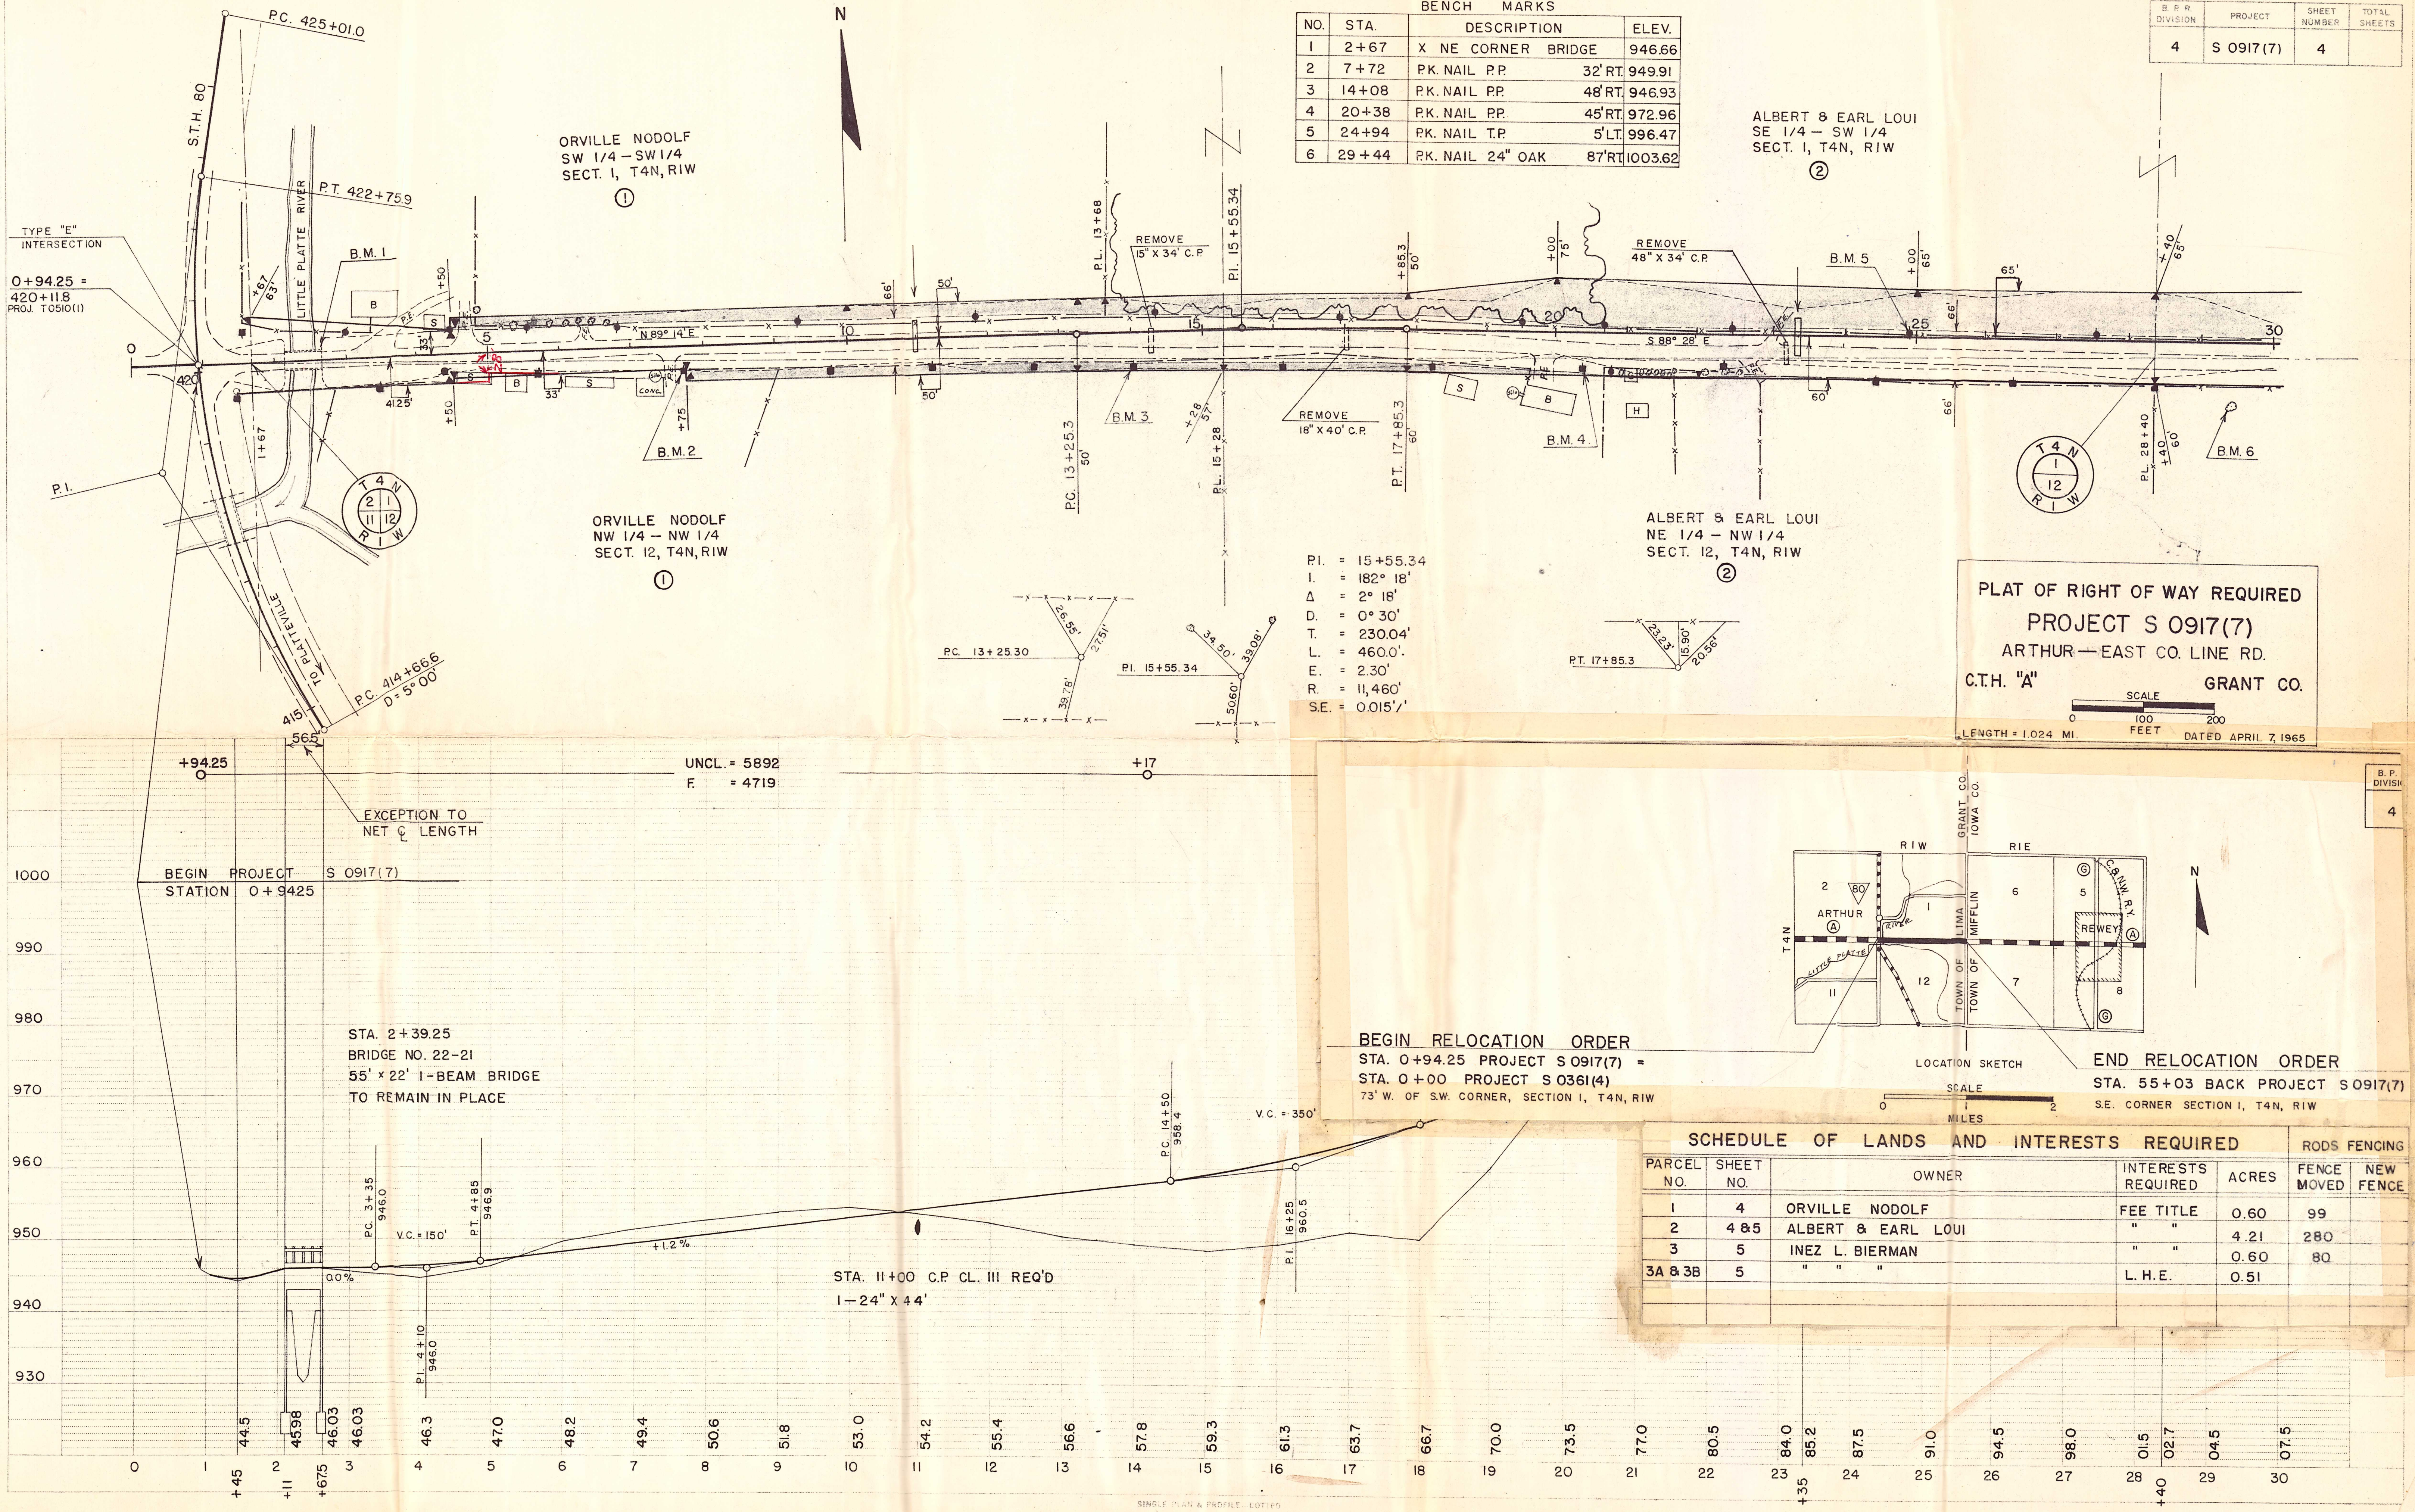

PLAN	DATE
BY	
CHECKED	
APPROVED	
NOTE BOOK	
NO.	

PROFILE	DATE
BY	
CHECKED	
APPROVED	
NOTE BOOK	
NO.	

BENCH MARKS				
NO.	STA.	DESCRIPTION	ELEV.	
6	29+44	P.K. NAIL 24" OAK	87'RT	1003.62
7	34+53	P.K. NAIL PP	55'RT	1023.93
8	40+29	P.K. NAIL 30" OAK	74'RT	1036.73
9	46+65	P.K. NAIL 20" STUMP	61'RT	1007.73
10	53+10	P.K. NAIL PP	32'RT	1054.36

GRANT CO.

P.I. = 52+69.95
 I. = 178° 05'
 Δ = 1° 55'
 D. = 0° 30'
 T = 191.70'
 L = 383.34'
 E. = 1.60'
 R. = 11,460'
 S.E. = 0.0157'

B. & R. DIVISION	PROJECT	SHEET NUMBER	TOTAL SHEETS
4	S 0917(7)	5	

IOWA CO.

E. B. DAVIS

