

RELOCATION ORDER

RE3006 LPA-8/97

Project 5945-00-00	Name of Road USH 61 - STH 81 Road	Highway CTH B	County Grant
Right of Way Plat Date 12-31-98	Plat Sheet Numbers 4.0, 4.1, 4.2, 4.3, 4.4	Date of Previously Approved Relocation Order	

Description of Termini of Project

Beginning at a point 399.66 feet south and 88.41 feet west of the west 1/4 corner of Section 17, T3N, R2W, and continuing 1,531.0 feet an arc of a curve concave to the north having a radius of 1,443.57 feet (the chord bears N85°05'41"E, 1,460.29 feet) to a point 274.79 feet and 1,366.53 feet east of the west 1/4 corner of Section 17, T3N, R2W, as shown on the plat of right-of-way or a copy thereof marked:

USH 61 - STH 81 Road
(Platte River Bridge and Approaches)
CTH B
Grant County

The same being Sheets 4.0, 4.1, 4.2, 4.3, and 4.4 of said plat.

To properly establish, lay out, widen, enlarge, extend, construct, reconstruct, improve, or maintain a portion of the highway designated above, it is necessary to relocate or change and acquire certain lands or interests in lands as shown on the right of way plat for the above project.

To effect this change, pursuant to authority granted under Sections 83.07 and 83.08, Wisconsin Statutes, Grant County that:

1. The said road is laid out and established to the lines and widths as shown on the plat.
2. The required lands or interests in lands as shown on the plat shall be acquired by Grant County.
3. This order supersedes and amends any previous order issued by Grant County.

Stanley W. Abing 1-14-
(Title) (Date)

Donald J. Splinter 1-14-
(Chairman) (Title) (Date)

Donald J. Buefer 1-14-
(Donald Buefer) (Title) (Date)

R/W PROJECT NUMBER 5945-00-00	SHEET NUMBER	TOTAL SHEETS
FEDERAL PROJECT NUMBER	4.0	
PLAT OF RIGHT OF WAY REQUIRED FOR USH 61 - STH 81 ROAD (PLATTE RIVER BRIDGE & APPROACHES)		
CTH B		GRANT COUNTY

COUNTY COPY

COUNTY LINE	---
TOWNSHIP AND RANGE LINES	----
SECTION LINE	-----
QUARTER LINE	-----
SIXTEENTH LINE	-----
NEW REFERENCE LINE	-----
NEW R/W LINE	-----
EXISTING R/W LINE	-----
PROPERTY LINE	-----
CORPORATE LIMITS	-----
LOT, TIE AND OTHER MINOR LINES	-----
SLOPE INTERCEPTS	-----
UNDERGROUND FACILITY (GAS, TELEPHONE, ELECTRIC, ETC.)	-----
SECTION CORNER	-----

GAS MARKER OR TELEPHONE PEDESTAL	□ T.P. (TYPE)
RAILROADS	+++++
IRON PIN	•
R/W MONUMENT	○ G.V. (TYPE)
VALVE	○
BUILDING	TYPE
TREE (CONIFEROUS)	★
TREE (DECIDUOUS)	★
TREE TO BE REMOVED	★
TEMPORARY LIMITED EASEMENT	○○○○○
PERMANENT LIMITED EASEMENT	■■■■■

ACCESS POINT	A.P.	GARAGE	G	RIGHT-OF-WAY	R/W
ACRES	AC.	GAS VALVE	G.V.	SECTION	SEC.
AHEAD	AH.	HOUSE	H	SHED	S
ALUMINUM	ALUM.	IRON PIPE OR PIN	I.P.	STATE TRUNK HIGHWAY	S.T.H.
AND OTHERS	ET AL	LENGTH	L	STATION	STA.
ANTENNA	ANT	LONG CHORD	L.C.	TANGENT	TAN.
BACK	BK.	LONG CHORD BEARING	L.C.B.	TANK	T
BARN	B	MANHOLE	MH	TELEPHONE PEDESTAL	T.P.
BLOCK	BLK	METER	m	TEMPORARY LIMITED EASEMENT	T.L.E.
BUILDING	BLDG	MONUMENT	MON.	TYPICAL	TYP.
CENTERLINE	CL	PAGE	P.	VOLUME	VOL.
CERTIFIED SURVEY MAP	C.S.M.	POINT OF BEGINNING	P.O.B.		
COUNTY TRUNK HIGHWAY	C.T.H.	PROPERTY LINE	P.L.		
FEET	FT	RADIUS	R		
FOUNDATION	FDN	REFERENCE LINE	RL		

RIGHT-OF-WAY	R/W
SECTION	SEC.
SHED	S
STATE TRUNK HIGHWAY	S.T.H.
STATION	STA.
TANGENT	TAN.
TANK	T
TELEPHONE PEDESTAL	T.P.
TEMPORARY LIMITED EASEMENT	T.L.E.
TYPICAL	TYP.
VOLUME	VOL.




HAZARDOUS UTILITY SITE

	COMPENSABLE	NON-COMPENSABLE
POWER POLE	■	□
TELEPHONE POLE	⊗	⊗
SIGNS	⊥	⊥

NO ACCESS (BY ACQUISITION) ■■■■■

BEGIN RELOCATION ORDER

121.815 m (399.66') S. OF AND 26.948 m (88.41') W. OF
W. 1/4 COR. OF SEC. 17, T.-3-N., R.-2-W.

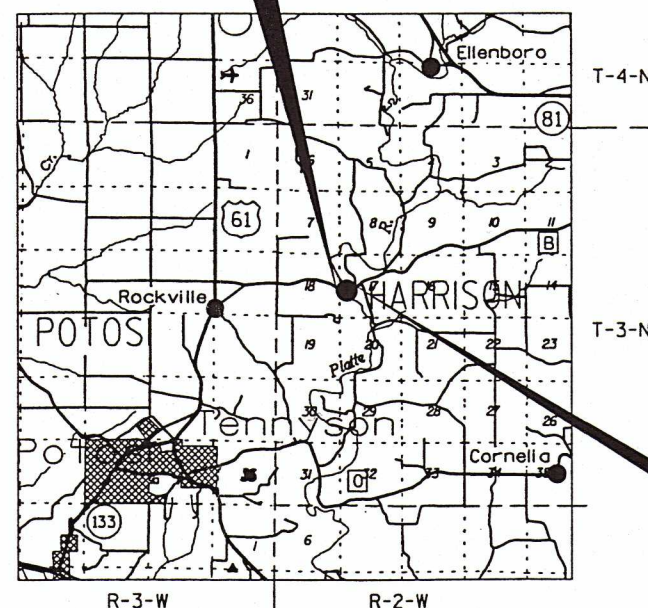

END RELOCATION ORDER

83.756 m (274.79') S. OF AND 416.519 m (1366.53') E. OF
W. 1/4 COR. OF SEC. 17, T.-3-N., R.-2-W.

TOTAL NET LENGTH OF CENTERLINE = 0.467 Km

NOTES

DIMENSIONING FOR THE NEW R/W IS MEASURED ALONG AND PERPENDICULAR TO THE NEW REFERENCE LINES.

GOVERNMENTAL LAND LINE AND REFERENCE LINE ARE NOT COINCIDENTAL.

EXISTING HIGHWAY RIGHT-OF-WAY SHOWN HEREIN IS BASED ON THE FOLLOWING POINTS OF REFERENCE AS SPECIFIED ON EACH PLAT DETAIL SHEET: PREVIOUS PROJECT REFERENCE LINE OR CENTERLINE OF EXISTING PAVEMENT.

COORDINATES AND BEARINGS ON THIS PLAT ARE ORIENTED TO THE WISCONSIN COUNTY COORDINATE SYSTEM, GRANT COUNTY.

RIGHT OF WAY MONUMENTS ARE TYPE 2 AND ARE PLACED PRIOR TO OR AT THE TIME OF LAND TITLE TRANSFER.

RIGHT OF WAY BOUNDARIES ARE DEFINED WITH COURSES OF THE PERIMETER OF THE HIGHWAY LANDS REFERENCED TO THE U.S. PUBLIC LAND SURVEY OR OTHER SURVEYS OF PUBLIC RECORD.

REVISION DATE

ACCEPTED FOR
COUNTY _____ GRANT
12-31-98 (Date)
Stanley W. Key (Commissioner)

ORIGINAL PLAT PREPARED BY

MSA

PROFESSIONAL SERVICES
TRANSPORTATION • MUNICIPAL • REMEDIATION
DEVELOPMENT • ENVIRONMENTAL

1230 South Boulevard Baraboo, WI 53913
608-356-2771 1-800-362-4505 Fax: 608-356-2770



DATE: 12/29/98 Rodney J. Key
(Registered Land Surveyor)

SCHEDULE OF LANDS & INTERESTS REQUIRED

AREAS SHOWN IN THE TOTAL ACRES COLUMN MAY BE APPROXIMATE AND ARE DERIVED FROM TAX ROLLS OR OTHER AVAILABLE SOURCES AND MAY NOT INCLUDE LANDS OF THE OWNER WHICH ARE NOT CONTIGUOUS TO THE AREA TO BE ACQUIRED.

PARCEL NUMBER	SHEET NUMBER	OWNER	INTEREST REQUIRED	TOTAL ACRES	R/W ACRES REQUIRED			TOTAL ACRES REMAINING	T.L.E. ACRES	TOTAL HECTARES	R/W HECTARES REQUIRED			TOTAL HECTARES REMAINING	T.L.E. HECTARES
					NEW	EXISTING	TOTAL				NEW	EXISTING	TOTAL		
1	4.3	MATTHEW R. COLE	FEE & T.L.E.	367.30	0.86	1.09	1.95	365.35	0.08	148.644	0.348	0.442	0.790	147.854	0.031
2	4.3	ALAN H. & LOIS J. REYNOLDS	FEE & T.L.E.	1.28	0.18	0.24	0.42	0.86	0.05	0.516	0.074	0.097	0.171	0.345	0.021
3	4.3, 4.4	ROBERT V. AND ELAINE M. BROGLEY, VENDOR, THOMAS V. BROGLEY AND RODNEY S. BROGLEY PURCHASER	FEE	290.46	0.87	1.93	2.80	287.66		117.548	0.351	0.783	1.134	116.414	
4	4.3	WILLIAM J. PENNEKAMP	FEE & T.L.E.	14.60	--	1.57	1.57	13.03	0.09	5.909	--	0.634	0.634	5.275	0.036
5	4.3, 4.4	GRANT - LAFAYETTE ELECTRIC COOPERATIVE	RELEASE OF RIGHTS												

PLOT SCALE:

PLOT NAME:

REV. DATE:

ORIGINATOR:

LEVELS ON - 1, 2, 3, 4, 5, 6, 7, 8, 9, 10, 11, 12, 13, 14, 15, 16, 17, 18, 19, 20, 21, 22, 23, 24, 25, 26, 27, 28, 29, 30, 31, 32, 33, 34, 35, 36, 37, 38, 39, 40, 41, 42, 43, 44, 45, 46, 47, 48, 49, 50, 51, 52, 53, 54, 55, 56, 57, 58, 59, 60, 61, 62, 63

REVISION DATE	DATE	HWY: CTH B	FEDERAL PROJECT NO:		
		COUNTY: GRANT	STATE R/W PROJECT NO: 5945-00-00	SHEET NO: 4.1	M

PLOT SCALE:

REV. DATE: PLOT NAME: 51, 52, 53, 54, 55, 56, 57, 58, 59, 60, 61, 62, 63

ORIGINATOR: LEVELS ON - 1, 2, 3, 4, 5, 6, 7, 8, 9, 10, 11, 12, 13, 14, 15, 16, 17, 18, 19, 20, 21, 22, 23, 24, 25, 26, 27, 28, 29, 30, 31, 32, 33, 34, 35, 36, 37, 38, 39, 40, 41, 42, 43, 44, 45, 46, 47, 48, 49, 50, 51, 52, 53, 54, 55, 56, 57, 58, 59, 60, 61, 62, 63

TOWN

OF

HARRISON

GN



7

8

9

3

3

18

17

16

RED DOG
ROAD
'R' LINE

1

2

3

END RELOCATION ORDER
STA. 2+214.739

BEGIN RELOCATION ORDER
STA. 1+748.075

19

20

REVISION DATE	DATE	NOT TO SCALE	HWY: CTH B	FEDERAL PROJECT NO:		
			COUNTY: GRANT	STATE R/W PROJECT NO: 5945-00-00	SHEET NO: 4.2	M

HARRISON

GN

OF

GRANT - LAFAYETTE ELECTRIC COOPERATIVE
EASEMENT RELEASE, PARCELS 1, 2, 3 & 4

1"x30" IRON ROD
WITH ALUMINUM CAP TOWN
MONUMENT
Y 146 795.356
X 255 203.656

R/W MONUMENT POINT NUMBER AND COORDINATE TABLE		
POINT	X	Y
250	255 184.575 m	146 690.050 m
251	255 325.241 m	146 664.521 m
252	255 475.352 m	146 677.404 m

BEGIN RELOCATION ORDER

STA. 1+748.075
Y 146 673.541
X 255 176.708

L. = 22.514 m (73.86')
L.C. = 22.508 m (73.85')
L.C.B. = S66°-53'-09"E
R. = 272.775 m (894.93')

L. = 144.652 m (474.58')
L.C. = 142.963 m (469.04')
L.C.B. = S79°-42'-48"E
R. = 272.775 m (894.93')

L. = 122.138 m (400.72')
L.C. = 121.120 m (397.38')
L.C.B. = S82°-04'-40"E
R. = 272.775 m (894.93')

L. = 4.489 m (14.73')
L.C. = 4.489 m (14.73')
L.C.B. = N85°-33'-58"E
R. = 272.775 m (894.93')

L. = 95.051 m (311.84')
L.C. = 94.570 m (310.27')
L.C.B. = N75°-06'-44"E
R. = 272.775 m (894.93')

L. = 117.649 m (385.99')
L.C. = 116.739 m (383.00')
L.C.B. = S81°-36'-23"E
R. = 272.775 m (894.93')

L. = 117.649 m (385.99')
L.C. = 116.739 m (383.00')
L.C.B. = S81°-36'-23"E
R. = 272.775 m (894.93')

OVERHEAD ELECTRIC
(GRANT - LAFAYETTE
ELECTRIC COOPERATIVE)

& OVERHEAD
TELEPHONE
(CENTURYTEL)

CULTIVATED FIELD

SLOPE INTERCEPTS

T.L.E. SLOPES
0.036 ha (0.09 AC)

T.L.E.
TALL GRASS

EXISTING R/W

P.L.

MATCH LINE STA. 2+080

C.T.H. B
ASPHALT

USGS GAGING
STATION

EXISTING R/W

SLOPE INTERCEPTS

NE-SE
18-3-2

MATTHEW R. COLE

ALAN H. & LOIS J. REYNOLDS

MATTHEW R. COLE

BURIED TELEPHONE
(CENTURYTEL &
FARMERS TELEPHONE COMPANY)

P.I. = 2+006.056
Y 146 562.564 m
X 255 409.599 m
Δ = 60°-46'-05"
T. = 257.981 m
L. = 466.664 m
R. = 440.000 m
P.C.C. #1 = 1+748.075
Y 146 673.541 m
X 255 176.708 m
P.C.C. #2 = 2+214.739
Y 146 711.600 m
X 255 620.175 m

ROBERT V. AND ELAINE M. BROGLEY, VENDOR
THOMAS V. BROGLEY AND RODNEY S. BROGLEY, PURCHASER

R/W MONUMENT POINT NUMBER AND COORDINATE TABLE		
POINT	X	Y
200	255 167.530 m	146 654.280 m
201	255 215.164 m	146 625.605 m
202	255 256.900 m	146 616.668 m
203	255 319.839 m	146 608.044 m
204	255 383.575 m	146 595.074 m
205	255 511.357 m	146 616.440 m


1"x30" IRON ROD
WITH ALUMINUM CAP
MONUMENT
Y 145 997.491
X 255 214.986

REVISION DATE

DATE

GRID FACTOR

SCALE, METERS

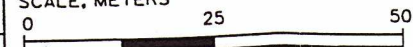

HWY: CTH B

COUNTY: GRANT

FEDERAL PROJECT NO:

STATE R/W PROJECT NO: 5945-00-00

SHEET NO: 4.3

M

ORIGINATOR: LEVELS ON - 1, 2, 3, 4, 5, 9, 10, 11, 12, 13, 14, 15, 16, 17, 18, 19, 20, 21, 22, 23, 25, 26, 27, 28, 29, 30, 31, 32, 33, 34, 35, 36, 37, 38, 39, 40, 41, 42, 43, 44, 45, 46, 47, 48, 49, 50, 51, 52, 53, 54, 55, 56, 57, 58, 59, 60, 61, 62, 63, 64, 65, 66, 67, 68, 69, 70, 71, 72, 73, 74, 75, 76, 77, 78, 79, 80, 81, 82, 83, 84, 85, 86, 87, 88, 89, 90, 91, 92, 93, 94, 95, 96, 97, 98, 99, 100

