
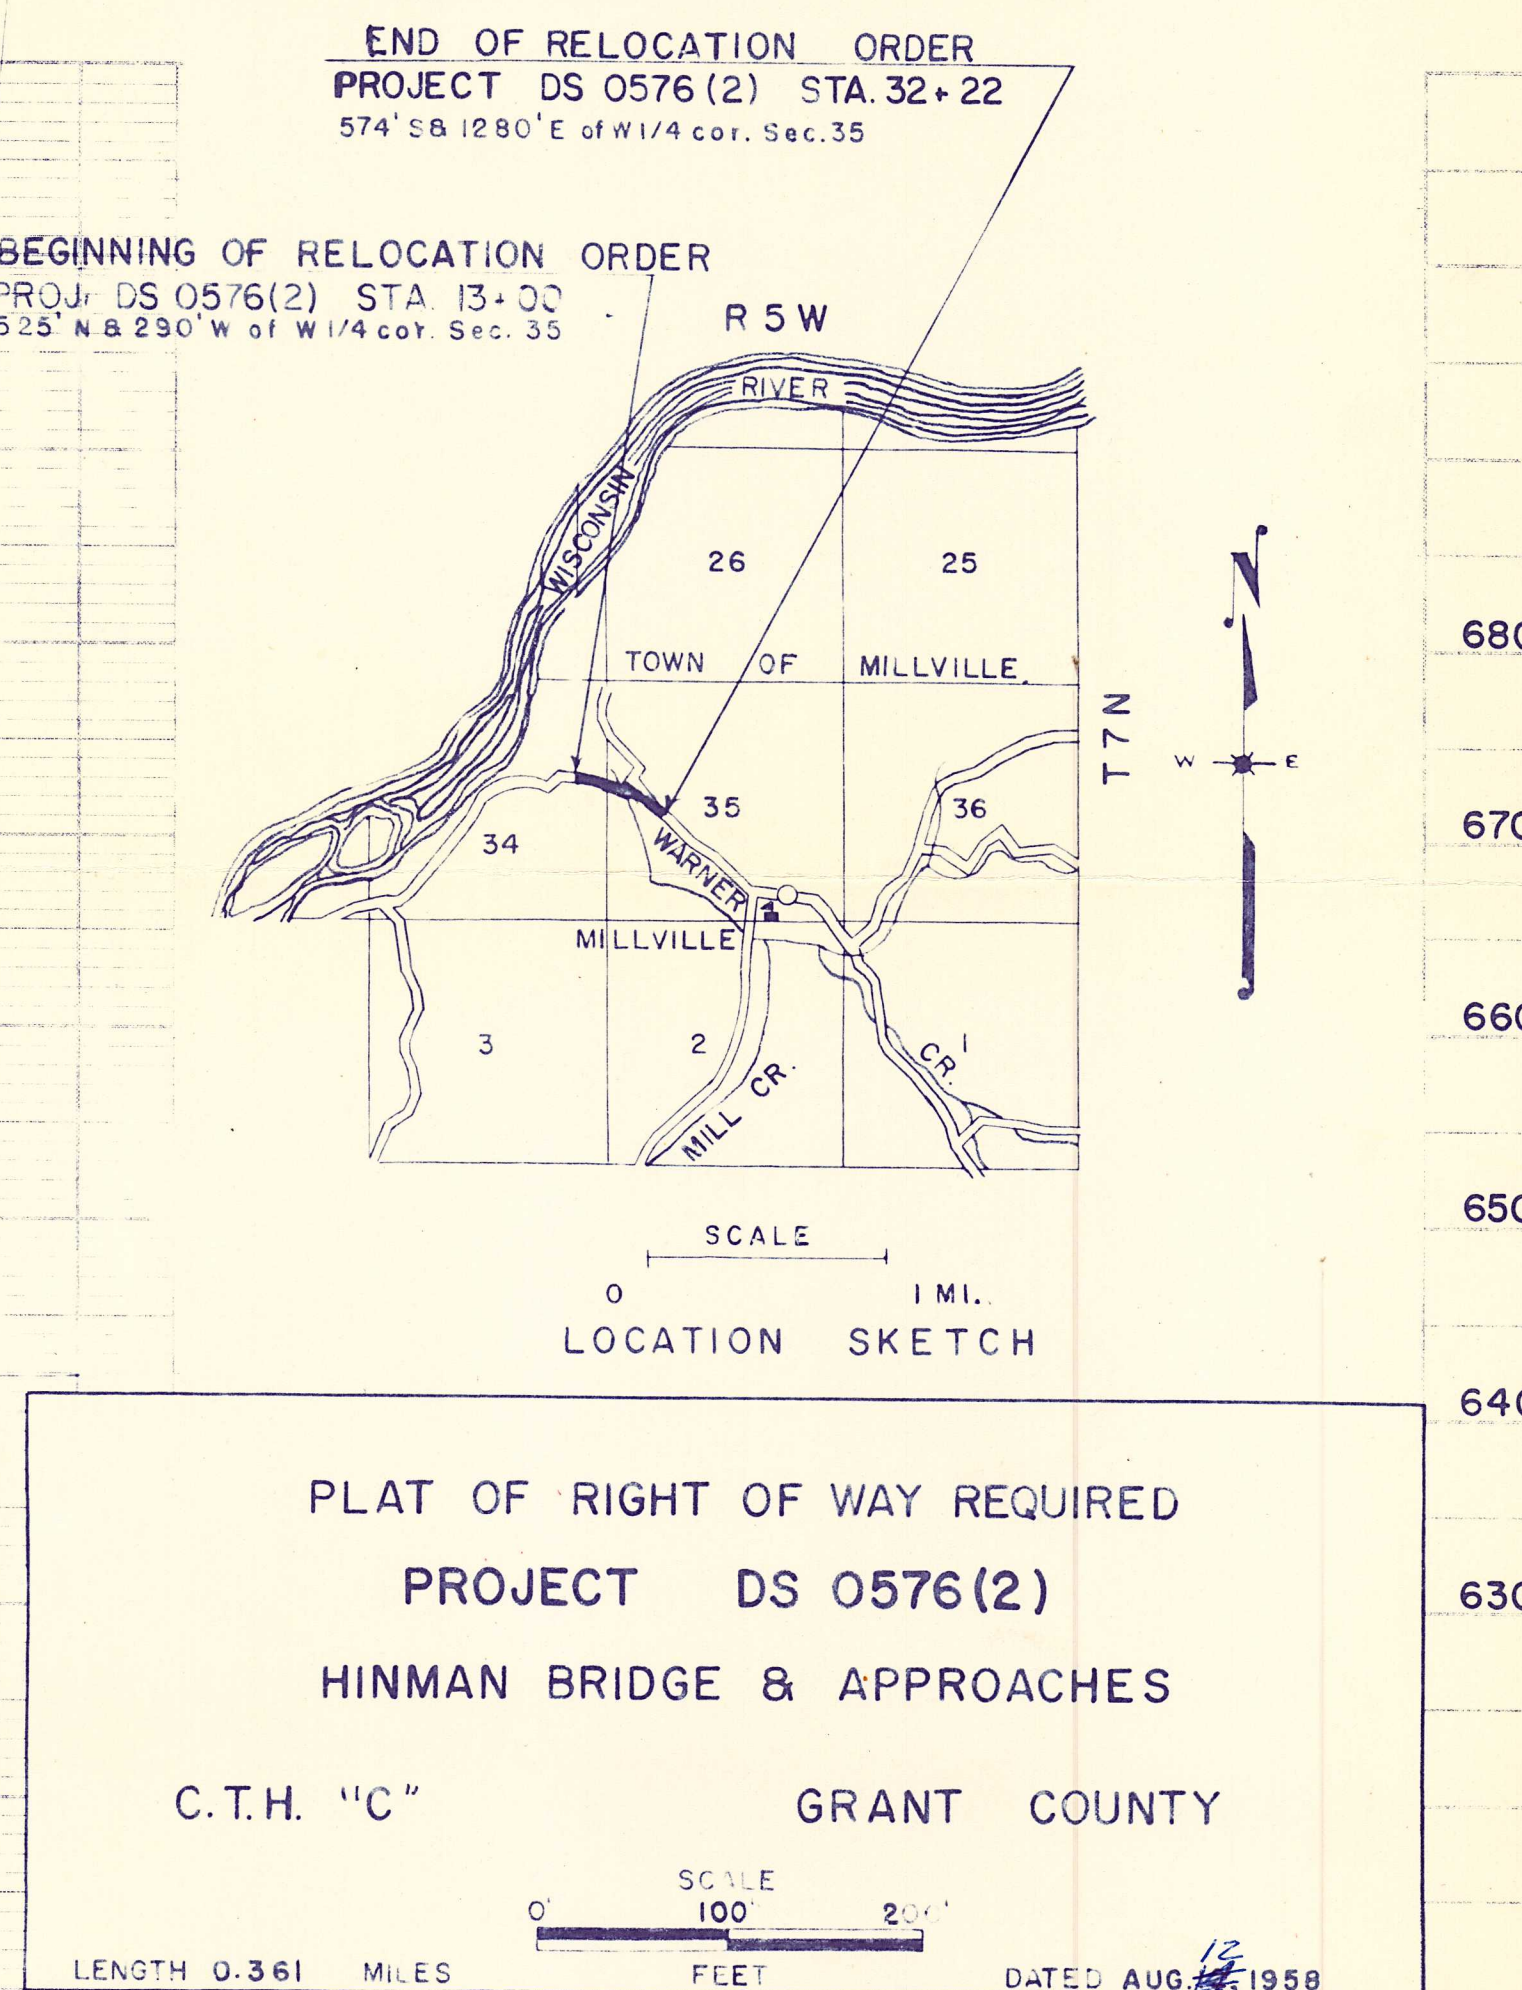


PLAN	BY	DATE
CORRECTED PLOTTED ALIGNMENT CHECKED RT. OF WAY CHECKED		
NOTE BOOK NO.		

PROFILE	SURVEYED _____ PLOTTED _____ GRADES CHECKED _____ B.M.'S NOTED _____ STRUCTURE NOTATIONS CHK'D _____	BY _____	DATE _____
NOTE BOOK			
N.O.			

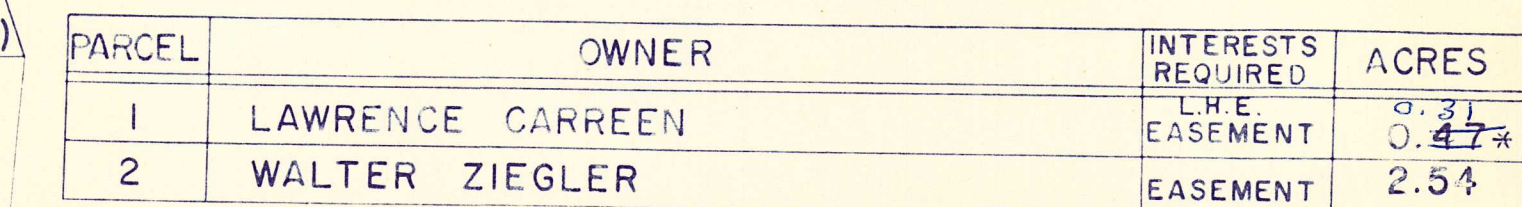

RELOCATION ORDER

BY COUNTY HIGHWAY COMMITTEE OF GRANT COUNTY, WISCONSIN

- - - -

THE GRANT COUNTY HIGHWAY COMMITTEE FINDS AND DETERMINES THAT:

The proper establishing, laying out, widening, enlarging, extending, constructing, reconstructing, improving, or maintaining a portion of the highway now designated as County Trunk Highway "C" from a point 525 feet north and 290 feet west of the west one-quarter corner of Section 35, Township 7 North, Range 5 West, and extending thence southeasterly to a point 574 feet south and 1280 feet east of the west one-quarter corner of Section 35, Township 7 North, Range 5 West, and on roads or lands in and about and along and leading to same, requires certain relocation or change and the acquisition of lands or interests in lands as shown on the map or copy therefor marked,

"PLAT OF RIGHT OF WAY REQUIRED, PROJECT DS 0576(2)," Hinman Bridge and Approaches, County Trunk Highway "C", Grant County, dated August 12, 1958, the same being sheet No. 4 of the plans for the said project, and,

Pursuant to its authority under Section 83.08, Wisconsin Statutes,

THE GRANT COUNTY HIGHWAY COMMITTEE ORDERS THAT:

(1) The said highway is hereby laid out and established to the lines and width as shown on the said plat.

(2) The required lands and interests in lands as shown on the plat shall be acquired by the County Highway Committee, pursuant to the provisions of Section 83.08, Wisconsin Statutes.

- - - -

The foregoing order was issued by the County Highway Committee and entered in the minutes of its meeting on Aug 14, 1958.

W. B. Bailie
Earl Curtis

Chas. E. Butler
John Keller
Grant County Highway Committee