

RELOCATION ORDER

BY COUNTY HIGHWAY COMMITTEE OF GRANT COUNTY, WISCONSIN

* * * * *

THE COUNTY HIGHWAY COMMITTEE FINDS AND DETERMINES THAT:

The proper establishing, laying out, widening, enlarging, extending, constructing, reconstructing, improving, or maintaining a portion of the highway now designated as County Trunk Highway "C", from a point 620 feet north and 770 ft.

west of E.1/4 cor. of Section 28, Town 7 North, Range 4 West, thence easterly to a point in center of S.T.H. #132, 620 ft. north of and 1365 ft. W. of the center of Section 27, Town 7 North, Range 4 West,

and on roads or lands in and about and along and leading to same, requires certain relocation or change and the acquisition of lands or interests in lands as shown on the map or copy thereof marked.

"PLAT OF RIGHT OF WAY REQUIRED": Project S 0576(1), Millville-S.T.H. #132 Road,

C.T.H. "C", Grant County, Dated April 14, 1949, and

Pursuant to its authority under Sections 83.08, Wisconsin Statutes,

THE COUNTY HIGHWAY COMMITTEE HEREBY ORDERS THAT:

1. The said highway is hereby laid out and established to the lines and widths as shown on the said plat.

2. The required lands or interests in lands as shown on the plat shall be acquired by the County Highway Committee of the county in which the lands are situated, pursuant to the provisions of Section 83.08, Wisconsin Statutes.

* * * * *


The foregoing order was issued by the County Highway Committee and entered in the minutes of its meeting on April 14, 1949.

FILED

JUL 15 1949

ALGERA SUPPERLE

GRANT COUNTY, WIS.

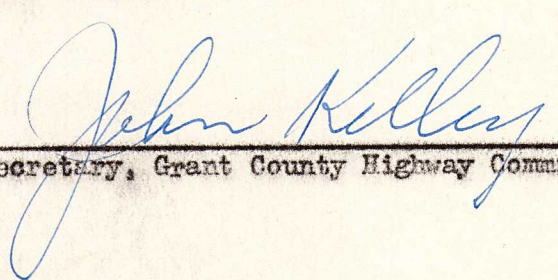
Secretary, Grant County Highway Committee

DATED April 14, 1949

PLAT OF RIGHT OF WAY REQUIRED

PROJ. SO 576 (I)

MILLVILLE - S.T.H. 132 ROAD


C.T.H. "C" GRANT COUNTY

SCALE 0' 100' 200' FEET

PAR.	OWNER	ACRES	RDS. OF FENCE
1	MRS. JOHN SCANLON	0.71	80
2	CHAS. MC DOWELL	1.50	98
3	ROBERT RANDS	0.14	20

BENCH MARKS

NO	STA.	DESCRIPTION	ELEV.
1	2+15	POWER POLE 13.5' L	96.08
2	14+30	BRACE POST 88' L	83.80
3	17+30	BRACE POST 45' L	83.93
4	20+80	POWER POLE 15' L	100.00

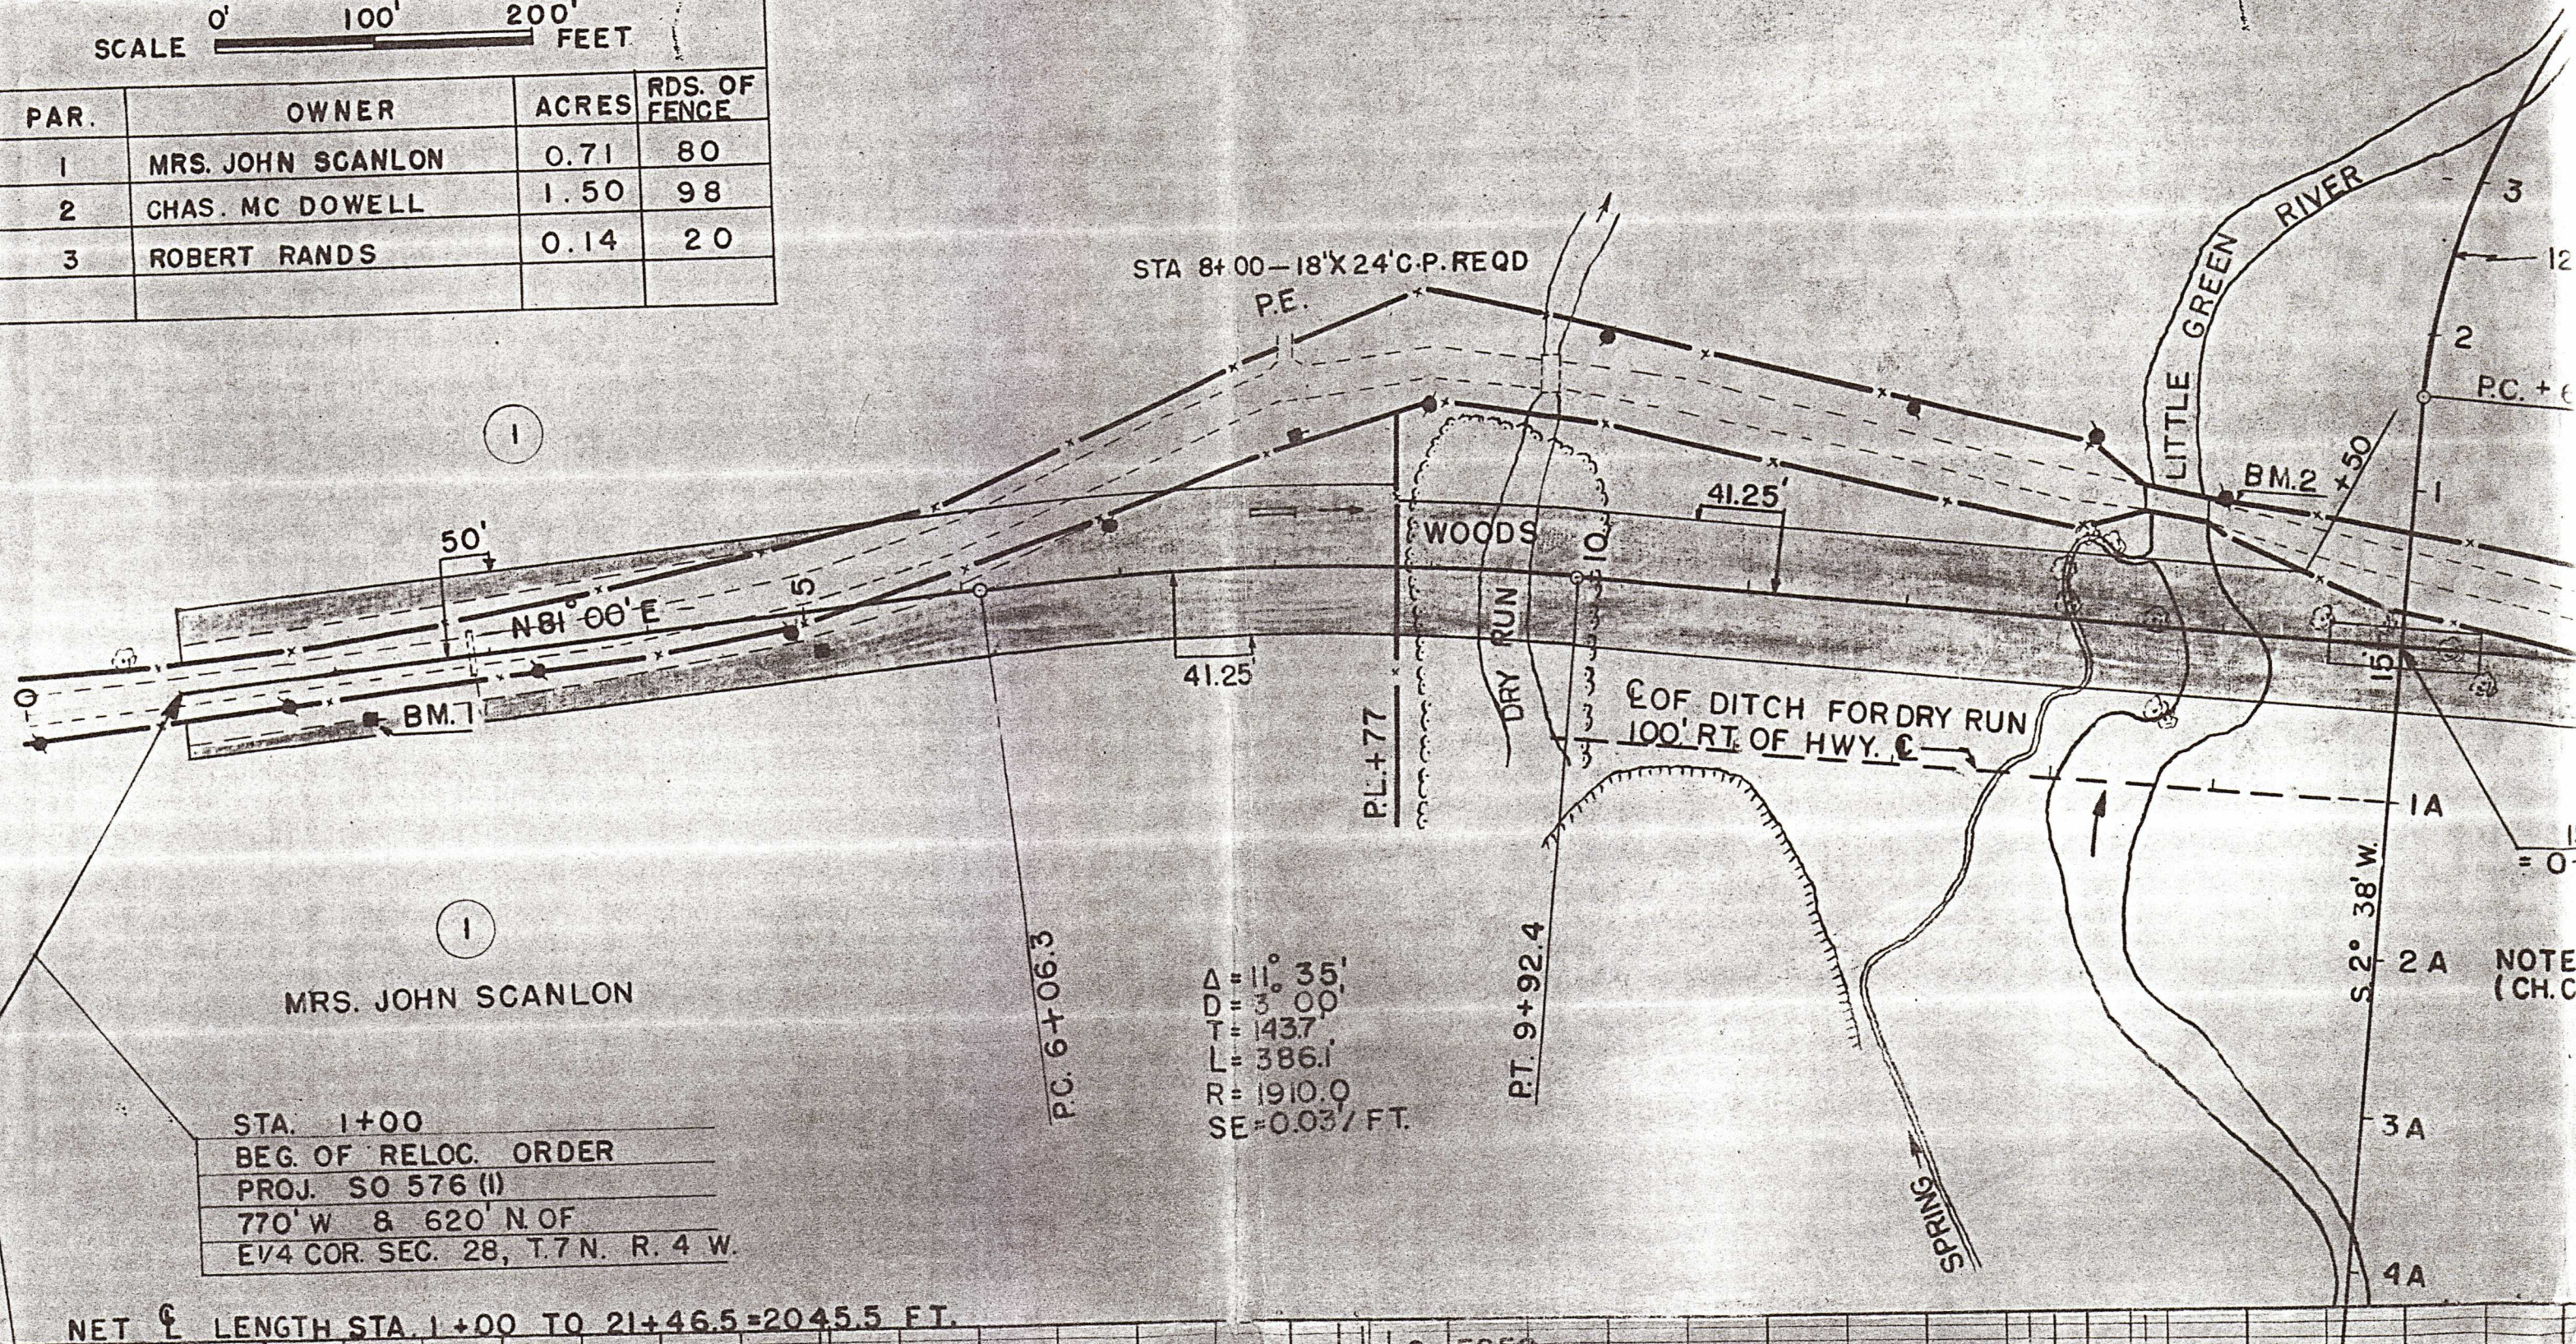

MRS. JOHN SCANLON

STA. 1+00
BEG. OF RELOC. ORDER
PROJ. SO 576 (I)
770' W & 620' N. OF
E 1/4 COR. SEC. 28, T. 7 N. R. 4 W.

NET LENGTH STA. 1+00 TO 21+46.5 = 2046.5 FT.

C-5659
F-17771

NET LENGTH STA. 1+00 TO 21+46.5 = 2045.5 FT.

C-5659
F-17771

USE 1874 FROM CH. CH.

USE 14682 FROM STH. 132

STA. 1+00 BEGINNING
OF PROJECT S0576 (I)

STA. 13+60 LT.
REMOVE OLD BRIDGE
36' x 14' STEEL LO TRUSS
(NOT FOR RE-ERECTION)

STA. 15+15 B-22
1-90' SPAN LOW
22' R.D.W.Y.

2%

00%

-0.5%

RT. DITCH GRADE

00%

99.8

98.3
98.2

97.4
96.2

98.5
94.2

96.9
92.2

90.9
90.2

90.3
90.1

84.8
88.4

84.8
87.2

(84.5)
(87.0)

(84.8)
(87.0)

79.4
84.4

87.0
87.0

84.8
87.0

84.6
87.0

83.7
87.2

82.9
88.3

79.9
90.1

+65 82.0
+85 92.3

76.4
92.7

+25 74.8
+35 93.3

82.2
93.4

82.2
93.5

82.3
93.5

84.1
93.5

