

RELOCATION ORDER

BY COUNTY HIGHWAY COMMITTEE OF GRANT COUNTY, WISCONSIN

THE GRANT COUNTY HIGHWAY COMMITTEE FINDS AND DETERMINES THAT:

The proper establishing, laying out, widening, enlarging, extending, reconstructing, improving, or maintaining a portion of the highway now designated as County Trunk Highway "C" from a point 360 feet East and 640 feet South of the north quarter corner of Section 4, Township 6 North, Range 5 West,

Thence northeasterly to a point 660 feet west of the center of Section 34, Township 7 North, Range 5 West,

And on roads or lands in and about and along and leading to same, requires certain relocation or change and the acquisition of lands or interests in lands as shown on the map or copy therefor marked,

"PLAT OF RIGHT OF WAY REQUIRED, PROJECT S 0576(4)", U.S.H. 18 - Millville Road, C.T.H. "C", Grant County, dated May 9, 1962, the same being sheet No. 4 of the plans for the said project, and

Pursuant to its authority under Section 83.08, Wisconsin Statutes,

THE GRANT COUNTY HIGHWAY COMMITTEE ORDERS THAT:

- (1) The said highway is hereby laid out and established to the lines and width as shown on the said plat.
- (2) The required lands and interests in lands as shown on the plat shall be acquired by the County Highway Committee, pursuant to the provisions of Section 83.08, Wisconsin Statutes.

The foregoing order was issued by the County Highway Committee and entered in the minutes of its meeting on May 10, 1962.

W. L. Baile

Earl Curtis

Chas. A. Becker

Val Petty

Grant County Highway Committee

FILED

JUN 18 1962

ALONZO AUPPERLE
COUNTY CLERK
GRANT COUNTY, WIS.

PARCEL	OWNER	ACRES RE'QD.	RODS BUILD	FENCE MOVE	INTEREST	REQUIRED
1	VIRGIL KEY	1.28	-	-	FEE	TITLE
2	RETUS BARKER	1.54	-	-	"	"
3	JAMES TURBEN	0.14	-	-	"	"
4	EARL JONES	8.91	-	-	"	"
5	MRS. NONA SUCK	0.81	-	-	"	"

BEGIN RELOCATION ORDER
PROJ. S 0576 (4), STA. 267+00

T 7 N
T 6 N

R 6 W
R 5 W


MILLVILLE

TN. OF WYALUSING

TN. OF MILLVILLE


WISCONSIN RIVER

1 2 3 4 5 6 7 8 9 10 11 12 13 14 15 16 17 18 25 26 34 35 36

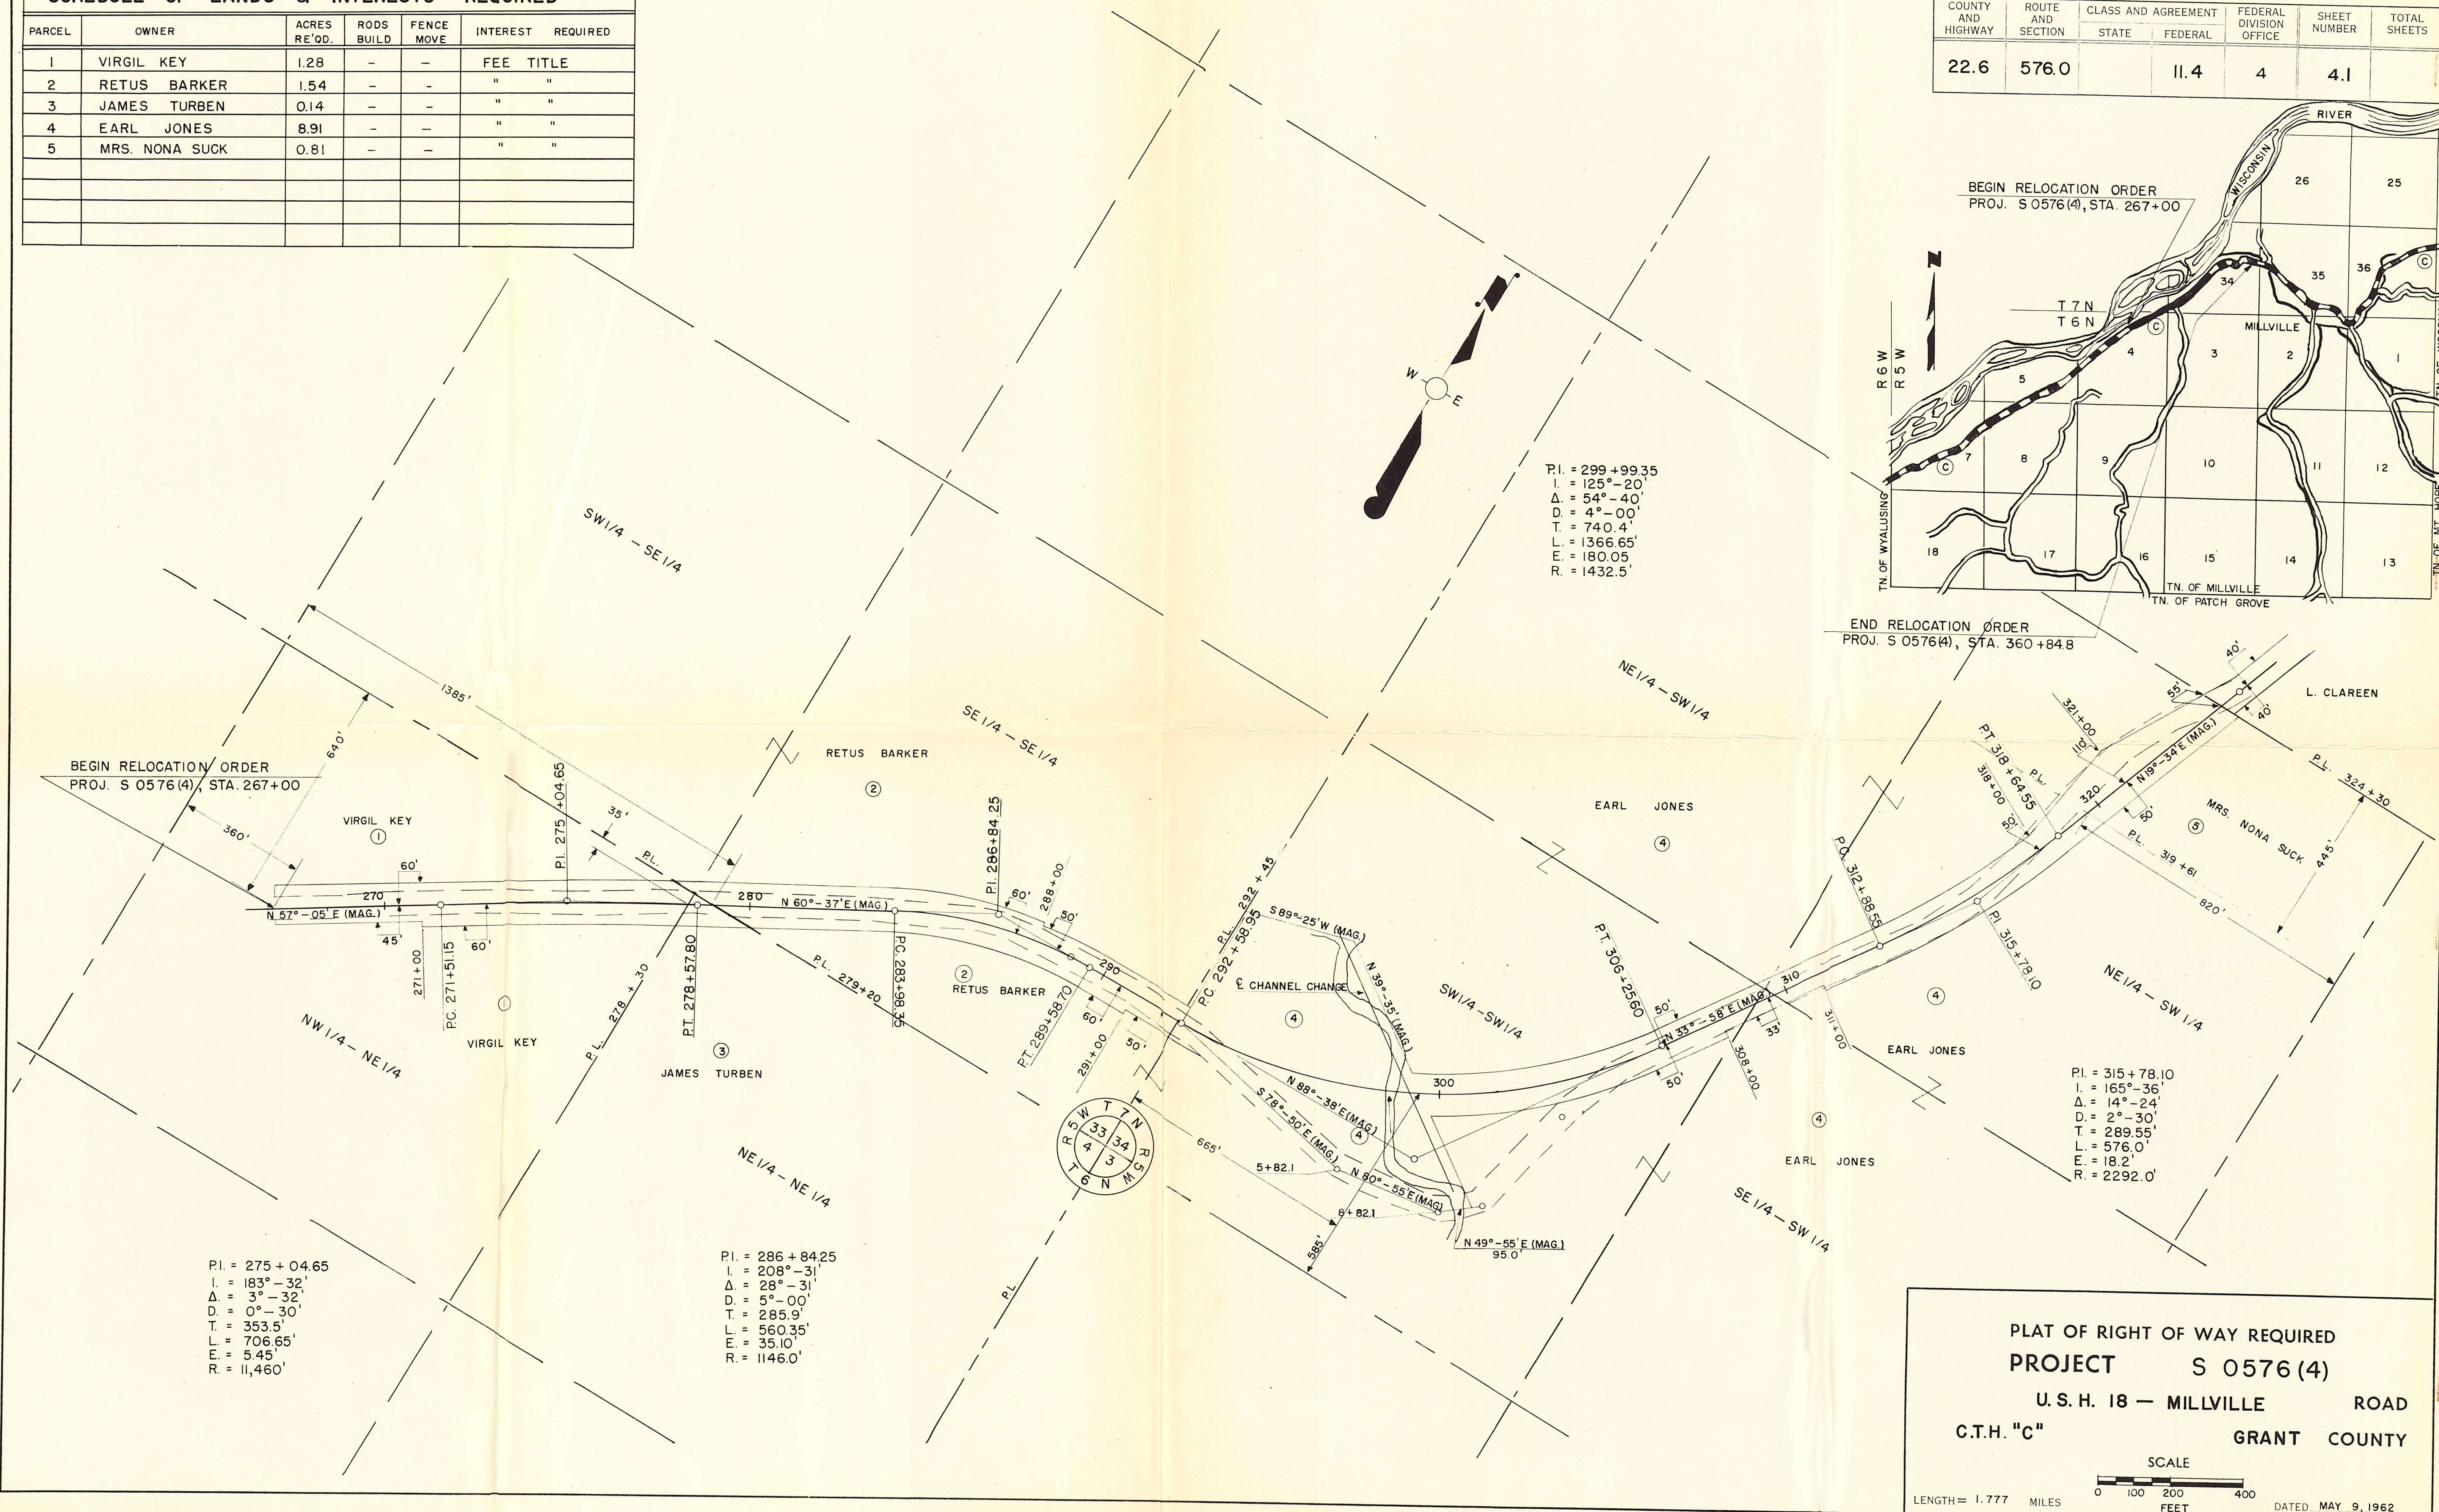

SCHEDULE OF LANDS & INTERESTS REQUIRED					
PARCEL	OWNER	ACRES RE'QD.	RODS BUILD	FENCE MOVE	INTEREST REQUIRED
	GEORGE KRUGER	1.89	-	-	HIGHWAY EASEMENT
	LAWRENCE CLAREEN	2.38	-	-	" "

COUNTY AND HIGHWAY	ROUTE AND SECTION	CLASS AND AGREEMENT	FEDERAL DIVISION OFFICE	SHEET NUMBER	TOTAL SHEETS
				4	4.2

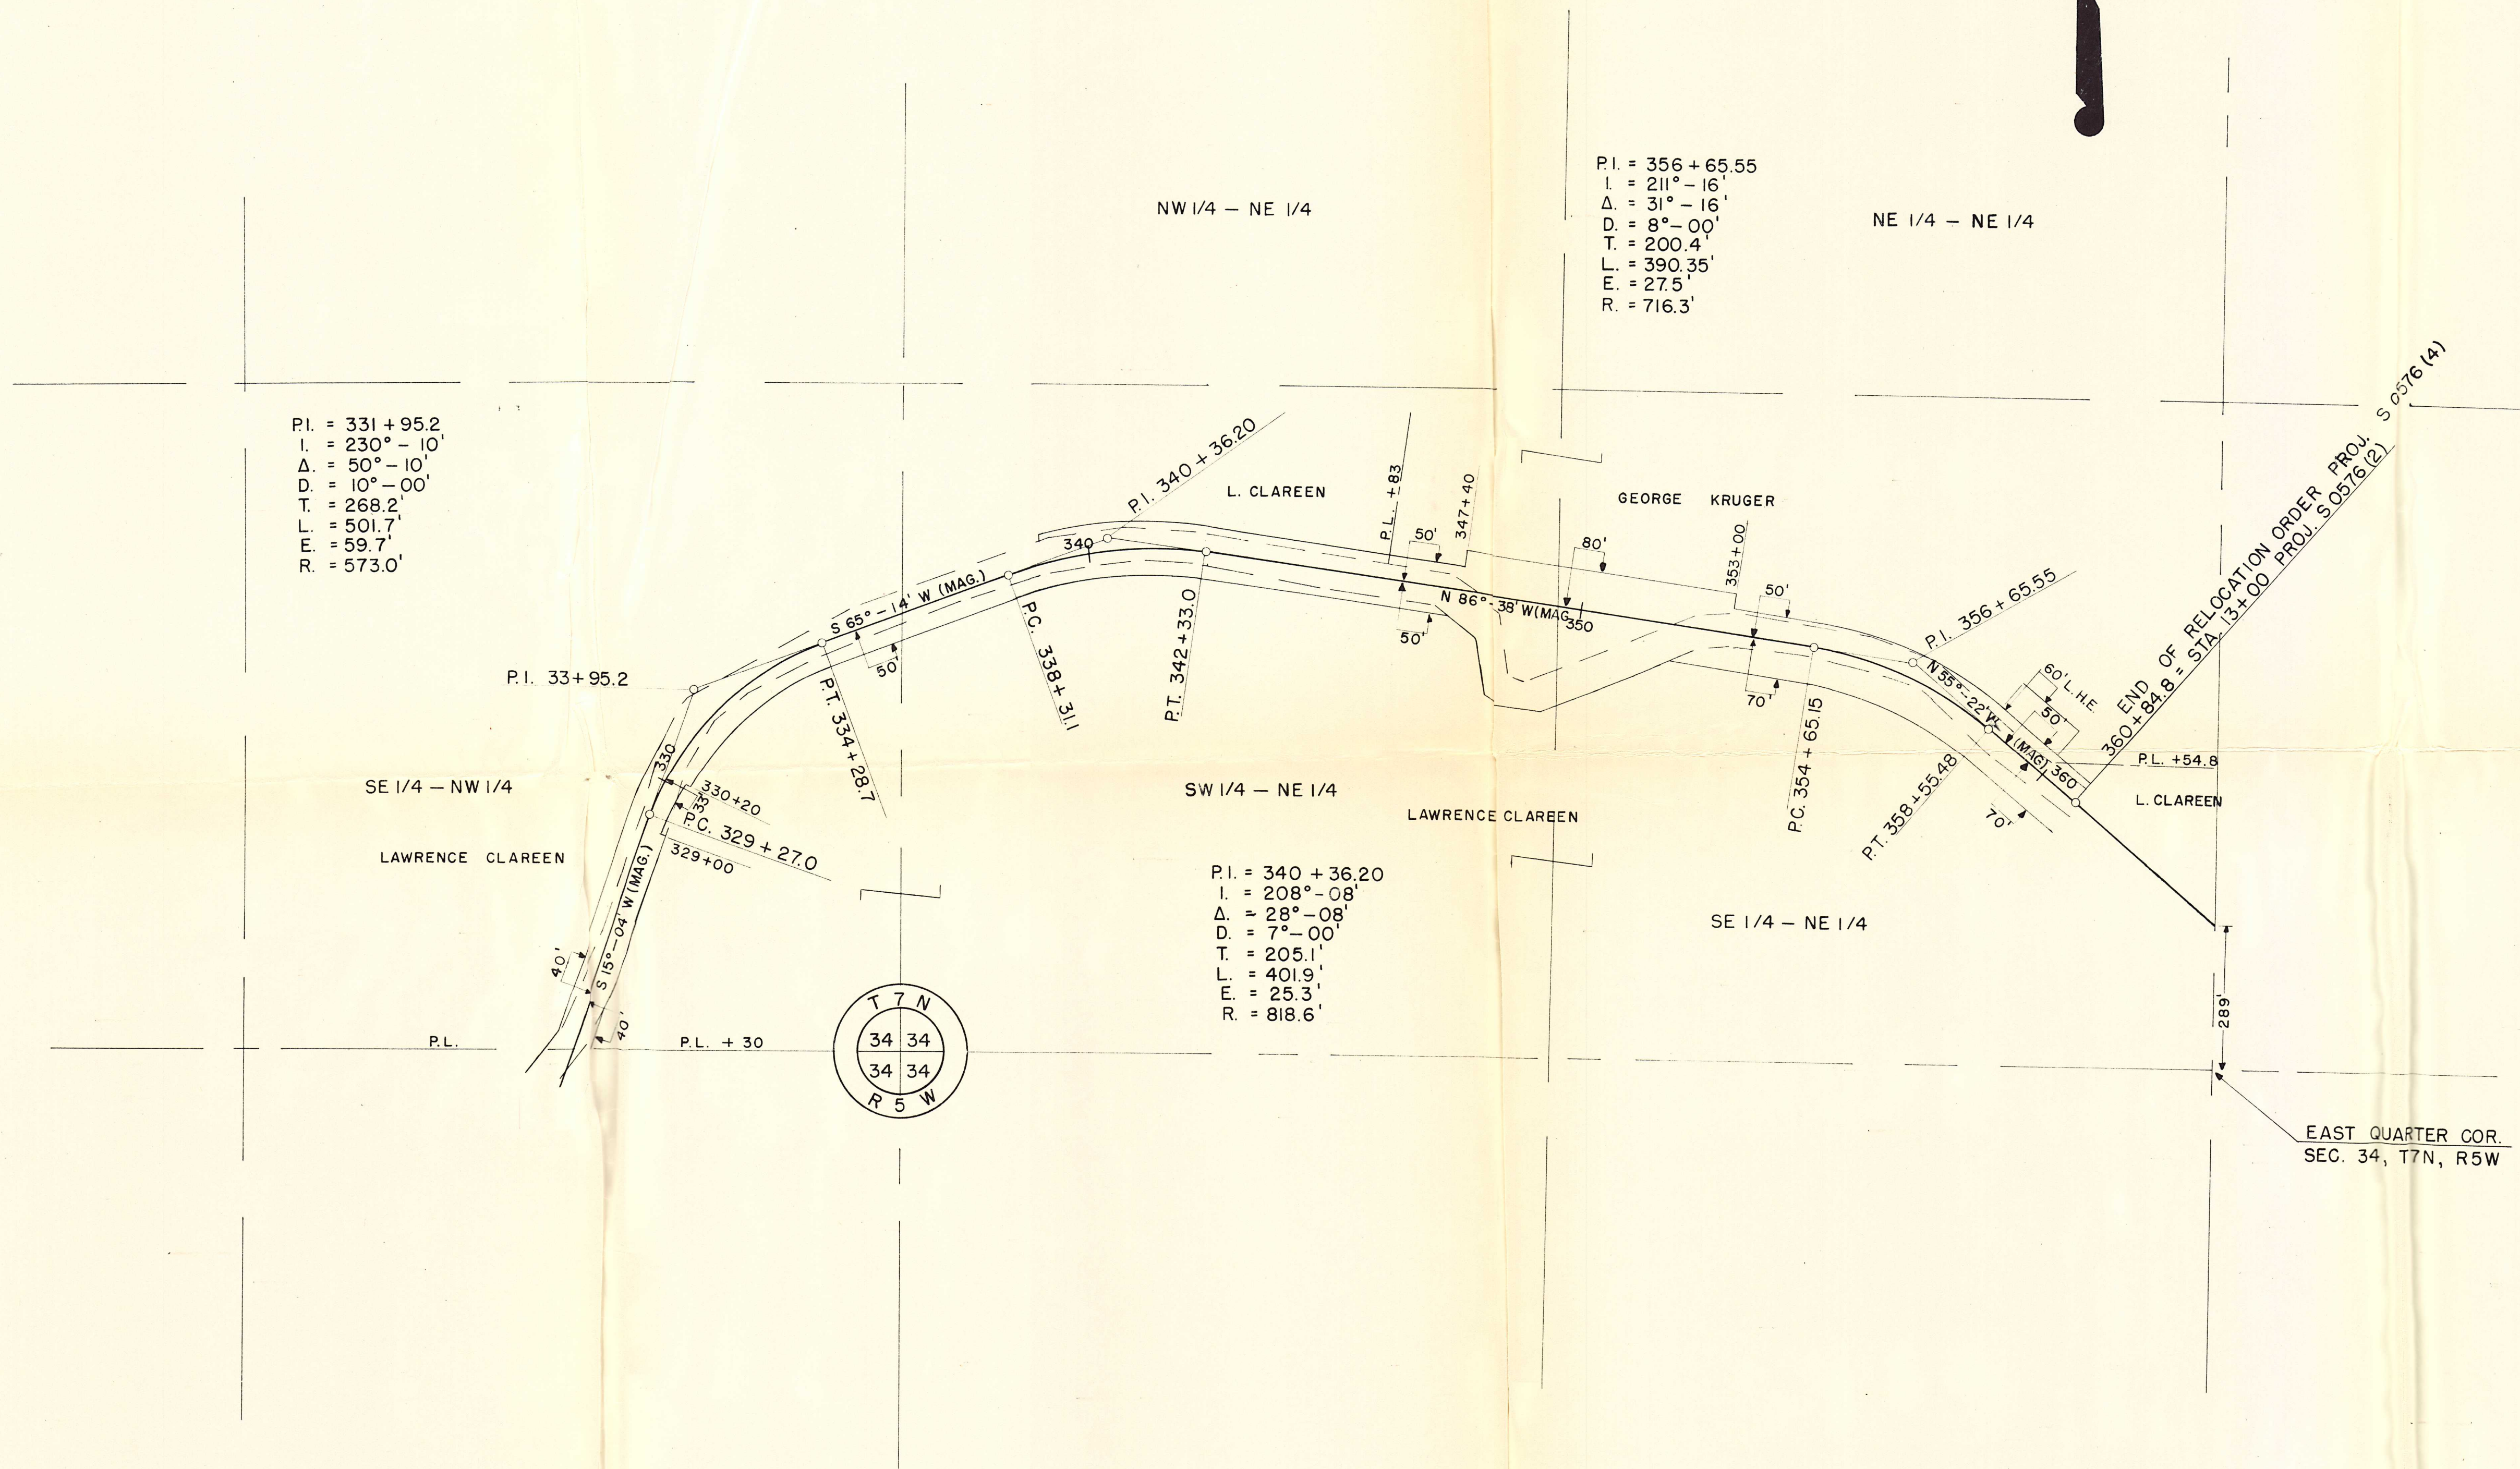

PLAT OF RIGHT OF WAY REQUIRED
PROJECT S 0576(4)
U. S. H. 18 — MILLVILLE ROAD
C.T.H. "C" GRANT COUNTY

SCALE
0 100 200 400 FEET
LENGTH = 1.777 MILES
DATED MAY 9, 1962