



The State of Wisconsin

HIGHWAY COMMISSION

STATE OFFICE BUILDING

MADISON

April 7, 1941

Mr. Alonzo Aupperle
County Clerk, Grant County
Lancaster, Wisconsin

Mr. W. C. Bailie, Chairman
Grant County Highway Committee
Lancaster, Wisconsin
Route 5

FILED

APR 9 1941

ALONZO AUPPERLE
COUNTY CLERK
GRANT COUNTY, WIS.

Gentlemen:

SUBJECT: Division Job No. 9603
County Trunk "H"-Platteville Road
C.T.H. "D"
Grant County
Relocation Order

It having been deemed necessary for the proper improvement of a county trunk highway to relocate or widen a portion thereof, a plat showing the old and the new locations and a copy of the order of the State Highway Commission are hereby filed with each of you, as required by law.

Very truly yours

STATE HIGHWAY COMMISSION OF WISCONSIN

Thos. J. Pattison
Secretary

TJP:AP

cc:DE#9

:Eugene Croft, Lancaster
:W.B.B.

STATE HIGHWAY COMMISSION

STATE OF WISCONSIN

DIVISION JOB NO. 9603
COUNTY TRUNK HIGHWAY "H"-PLATTEVILLE ROAD
COUNTY TRUNK HIGHWAY "D"
GRANT COUNTY
RELOCATION ORDER

A resolution was presented to the Commission by the Secretary as follows:

Due to the proposed construction of the above named project which extends along County Trunk Highway "D," as located by the Grant County Board and approved by the State Highway Commission of Wisconsin, or subsequently located in accordance with the Statutes, from a point 1,340 feet east and 1,270 feet south of the northwest corner of Section 3, Township 2 North, Range 1 West, thence northwesterly and northeasterly to a point 490 feet south and 818 feet west of the northeast corner of Section 33, Township 3 North, Range 1 West, it becomes necessary for the proper construction and improvement of said County Trunk Highway "D" to make certain relocations and to secure certain additional right of way. A plat of the said relocations and the right of way to be acquired, marked "Plat of Right of Way Required, Division Job No. 9603, County Trunk Highway 'H'-Platteville Road, Blockhouse Bridge & Approaches, C.T.H. 'D', Grant County," was presented, the same being sheet No. 4 of the plans for said Division Job No. 9603.

THEREFORE, BE IT FOUND AND DETERMINED that the alignment shown on the plat marked "Plat of Right of Way Required, Division Job No. 9603, County Trunk Highway 'H'-Platteville Road, Blockhouse Bridge & Approaches, C.T.H. 'D', Grant County," be approved; that the county trunk highway be and hereby is changed and relocated in accordance with said plat by authority granted the Commission under Section 83.08 of the Statutes; that the relocations shown thereon be ordered; that the county trunk highway as laid out by the Grant County Board and approved by the State Highway Commission of Wisconsin, or as subsequently located, between the limits shown on said plat, be and hereby is discontinued; that said county trunk highway be officially located as shown on the attached plat; that it is necessary to take for highway purposes, in order to carry out said improvement, the land within the limits of said highway as relocated and shown on said plat; that the State Highway Engineer be directed to order the construction of said Division Job No. 9603 along the alignment shown on the said plat and secure the right of way necessary for such construction in the manner provided by law for the acquirement of right of way in such cases. All previous actions of the Commission or other authority which conflict herewith are hereby rescinded.


It was moved and seconded that the resolution be adopted. Carried.

- - - - -


The Secretary of the State Highway Commission does hereby certify that the foregoing is a correct copy of the order of the said Commission in the said matter made at its meeting held April 5, 1941, and that the attached plat is a correct copy of the plat named in the order.

Copies of the said order and plat are hereby filed with the county clerk and with the county highway committee of Grant County, in order that the said committee may negotiate for and obtain an easement, conveyance or deed from the owners of the land required for and of the premises to be affected by such change and make provision for such change within 90 days as required by law.

STATE HIGHWAY COMMISSION OF WISCONSIN

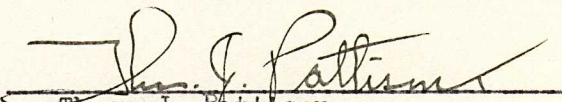By 
Thos. J. Pattison
Secretary

END OF RELOCATION ORDER
DIVISION JOB NO. 9603
END OF F.A.S. 205-A11)
STA. 70+00

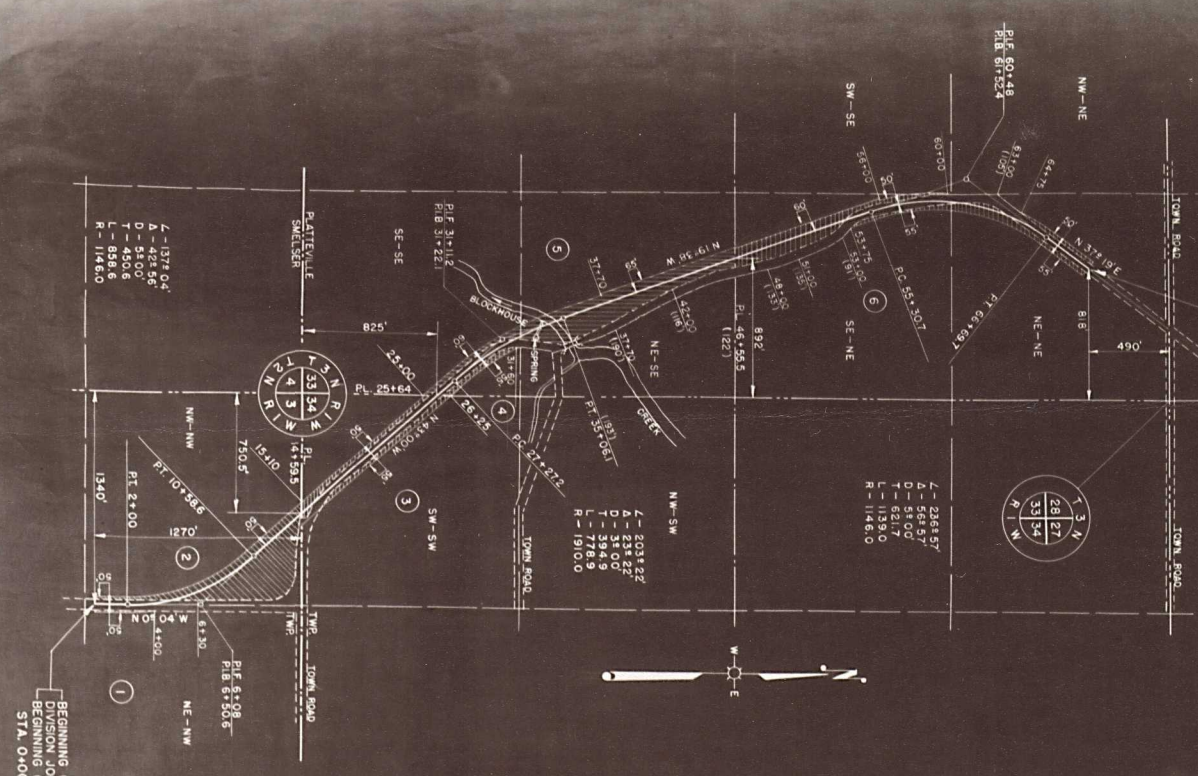


SCHEDULE OF RIGHT OF WAY REQUIRED

PAR.	OWNER	ACRES
1	OPEL E. JENTZ	0.12
2	LUPTON RAWSON	4.41
3	GEORGE CARL	1.06
4	HAROLD CARL	0.31
5	GEORGE HARNIS	5.28
6	FRED KLINGE	3.69

BEGINNING OF RELOCATION ORDER
DIVISION JOB NO. 9603
BEGINNING OF F.A.S. 205-A11)
STA. 0+00

PLAN NO.	DATE	F.A.S.	SCALE	NO.
4	205-A11	4		

DIVISION JOB NO. 9603

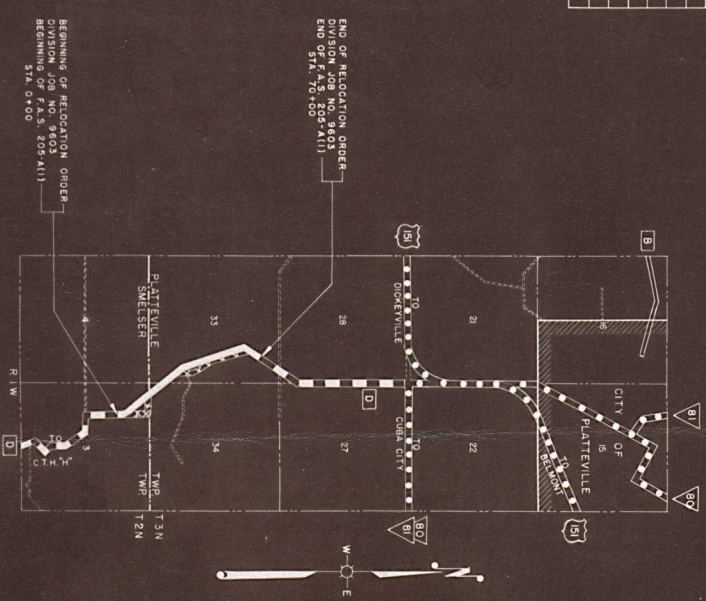

LOCATION SKETCH
SCALE 0 1/2 MILE

PLAT OF RIGHT OF WAY REQUIRED
DIVISION JOB NO. 9603
COUNTY TRUNK HIGHWAY "H" - PLATEVILLE ROAD
BLOCKHOUSE BRIDGE & APPROACHES
C.T. H. D. GRANT
COUNTY